


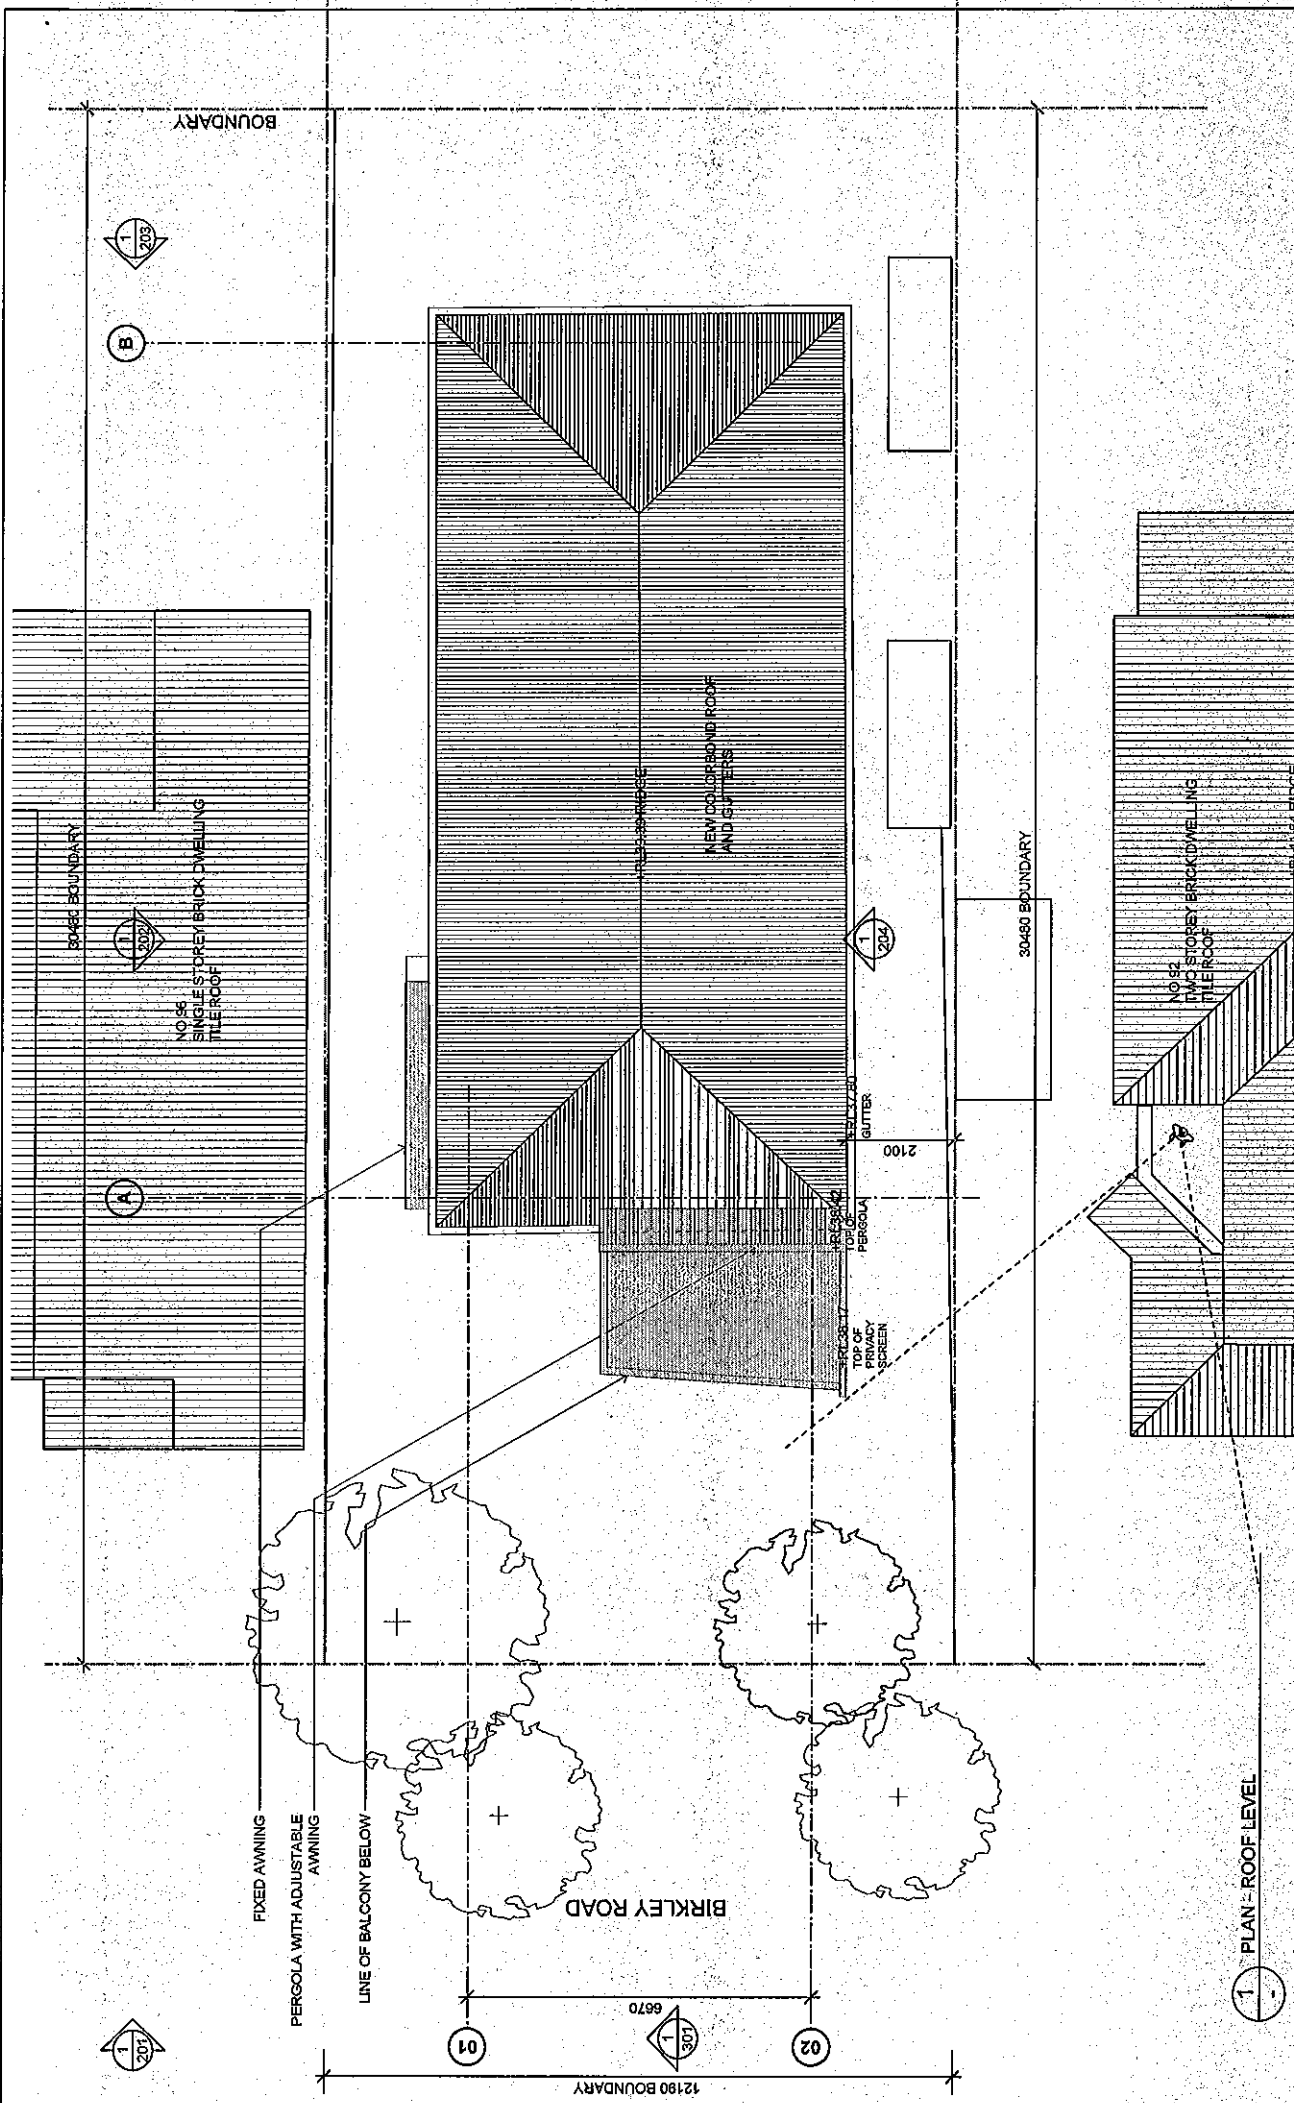

1 PLAN - ROOF LEVEL

architecture+design hungerford+edmunds 73 australiana street eastwood nsw 2050 t 9550 6767 f 9550 6469 www.hungerfordedmunds.com new south wales architects registration no 6854 arch no 103 244 099	DATE ISSUED 24.11.08	PROJECT 94 Embley Road	CLIENT Mandy Byrne, Peter Ivey Cecelia Kemp, Simon Kemp	DRAWING NO. DA-104 Rev 3 SCALE 1:100 DRAWING TITLE Roof Plan
---	---	---	---	---