




GONDOLA ROAD

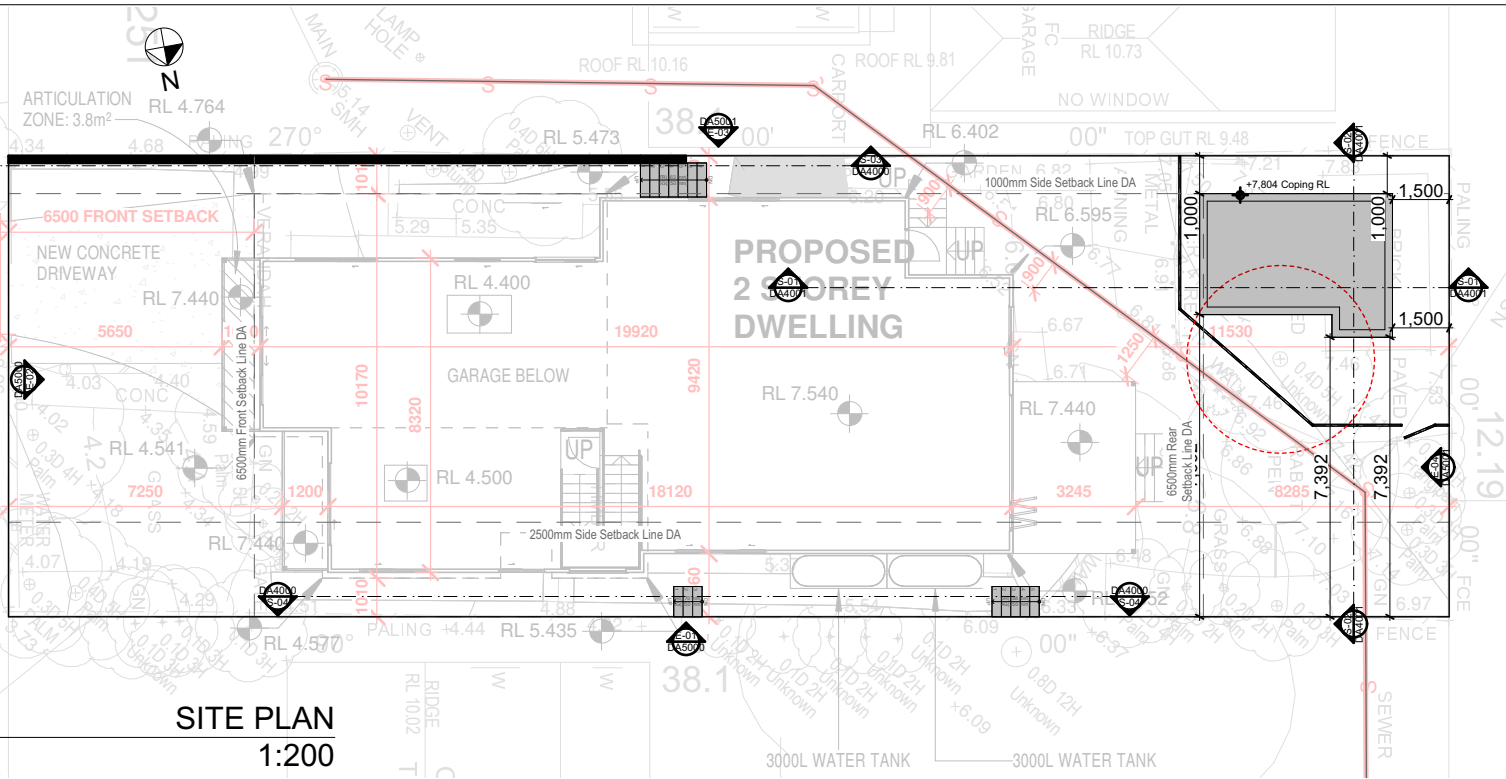

SITE PLAN
1:200

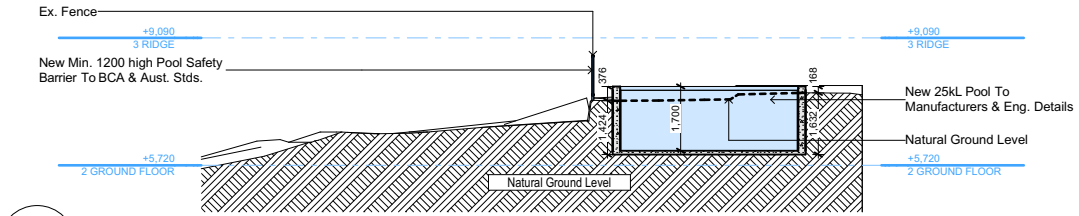

SECTION 1
1:200

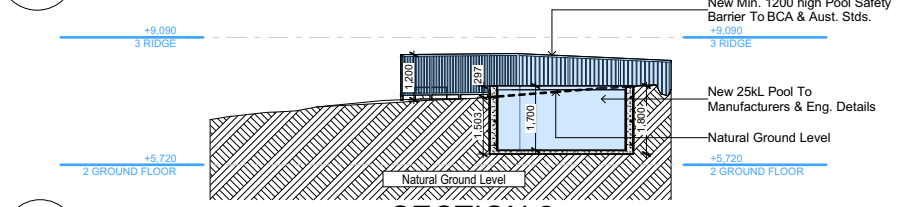

SECTION 2
1:200



Denotes New Works



Denotes New Concrete Block Wall



Denotes New Concrete




Denotes Demolished Item

Wall Legend



© Copyright
Rapid Plans 2019

Rapid Plans retains all rights to this drawing. This drawing remains the property of Rapid Plans and may not be copied without written consent. All content including intellectual property remains the property of Rapid Plans. All copies of this drawing will be returned to Rapid Plans upon request. The builder must check and verify all dimensions and verify all errors and omissions to the Designer. Do not scale the drawing. Changing shall not be used for construction purposes until issued by the Designer for construction.

 

Project North
Checked: GBJ
Plot Date: 16/01/2020
Project NO: RPO519G9RE
Project Status: DA
Client Site: John Green
131 Gondola Road, North
Narrabean

DRAWING TITLE: SECTIONS
A4 NOTIFICATION PLAN
PROJECT NAME: **Alterations & Additions**

REVISION NO.
DRAWING NO.
DA4002