



The builder shall check and verify all dimensions and verify all errors and omissions to the Designer. Do not scale the drawings. Drawings shall not be used for construction purposes until issued by the Designer for construction.			Designed by B(Arch)	Project : Alterations & Additions, 1841 Pittwater Road, Bayview		Client : Bryant		Project No. : ----		Scale : As Shown @ (A3)	
Date : 18-06-2020	Issue : -	Description : DA Issue.		Drawing : Ground Floor Plan - DA		Drawing No. : DA-04 @A3		Issue : -		Date : June 2020	

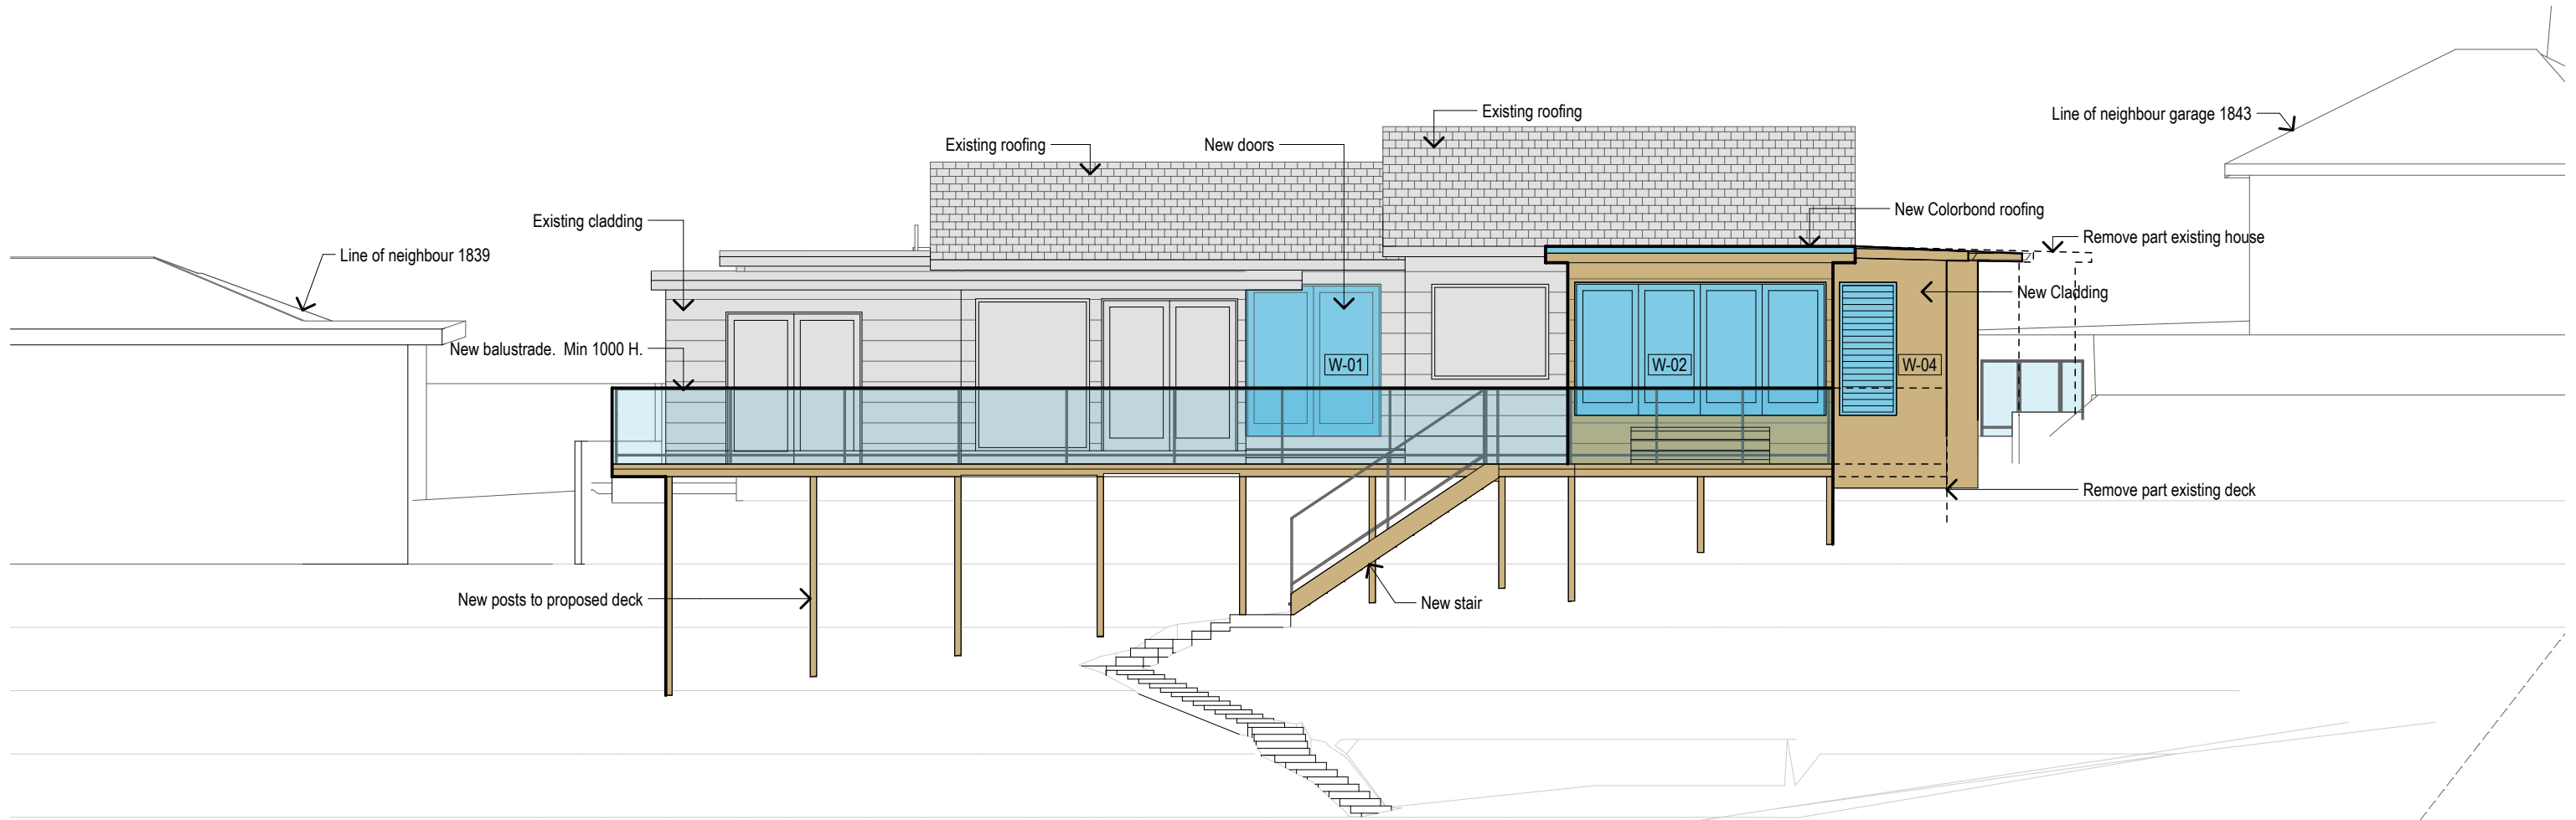

East Elevation 1:100

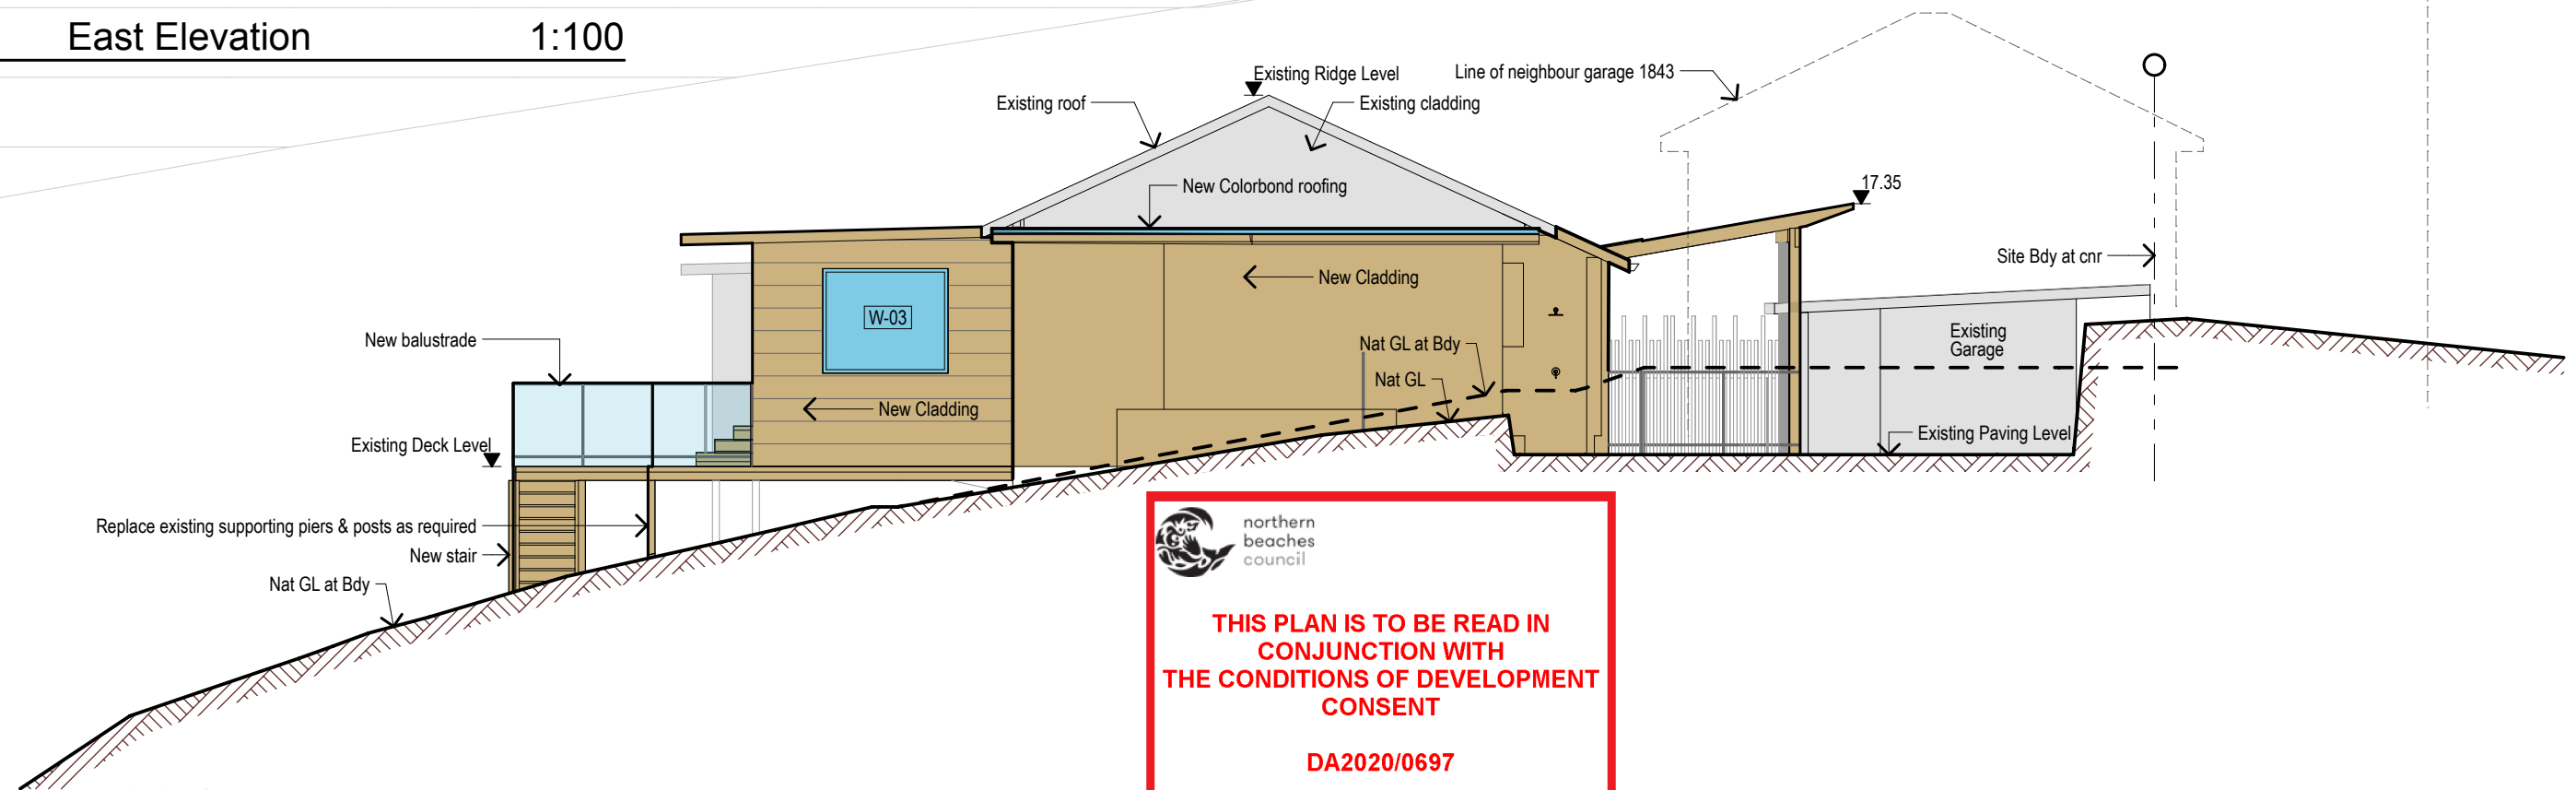

North Elevation 1:100

DA ISSUE
Plot Date: 19/6/20

The builder shall check and verify all dimensions and verify all errors and omissions to the Designer. Do not scale the drawings.
Drawings shall not be used for construction purposes until issued by the Designer for construction.

Date : 18-06-2020
Issue : -
Description : DA Issue.

Designed by



Project :

Alterations & Additions, 1841 Pittwater Road, Bayview

Drawing :

N & W Elevations - DA

Client :

Bryant

Project No. :

Issue :

-

Scale :


As Shown @ (A3)

Date :

June 2020


Drawing No. :

DA-05 @A3

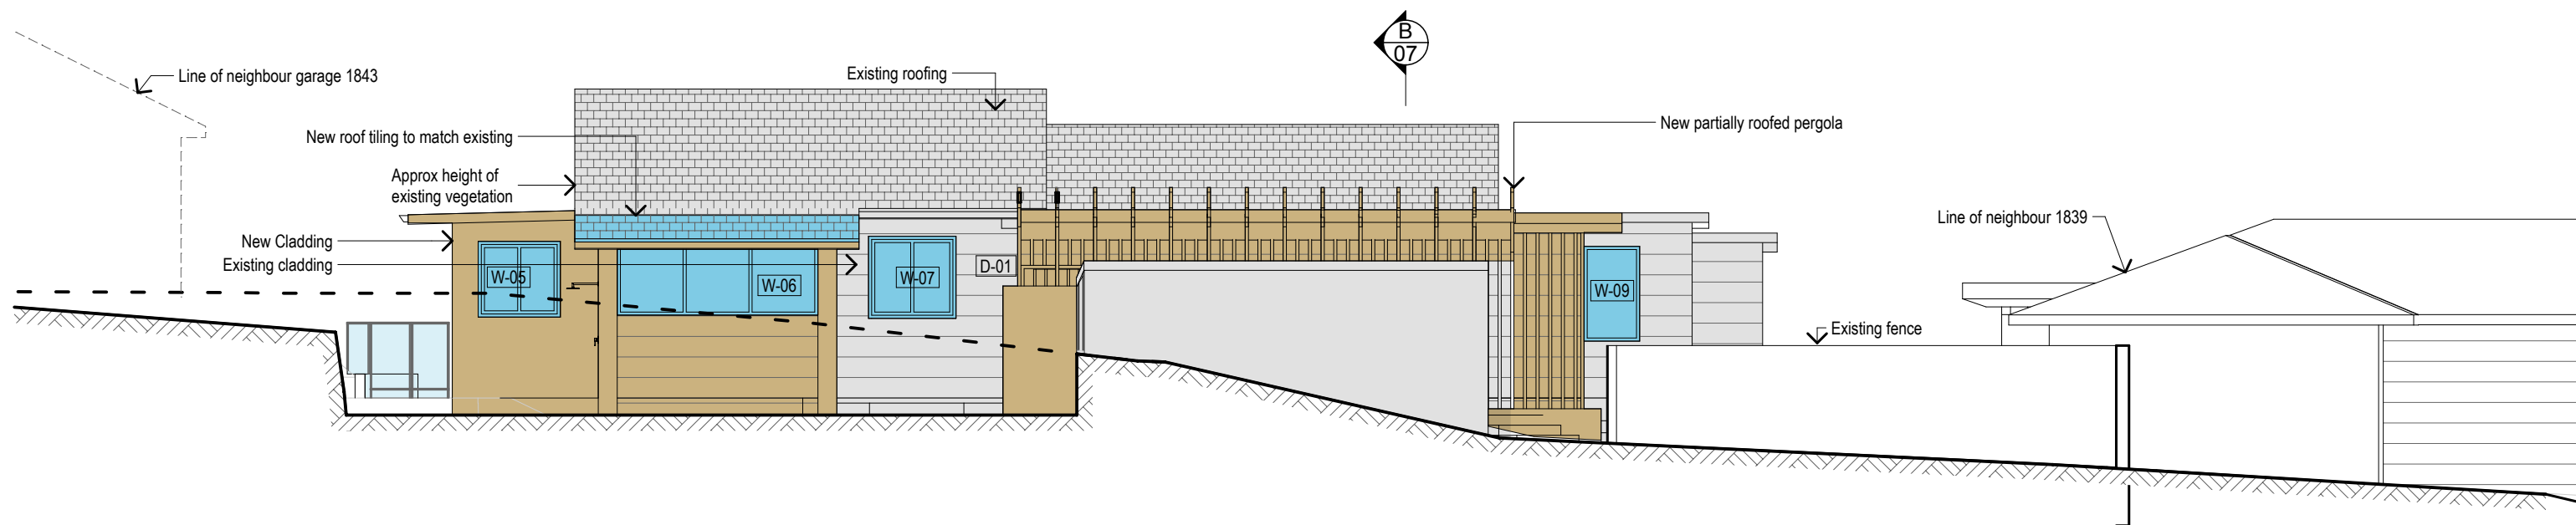

West Elevation

1:100

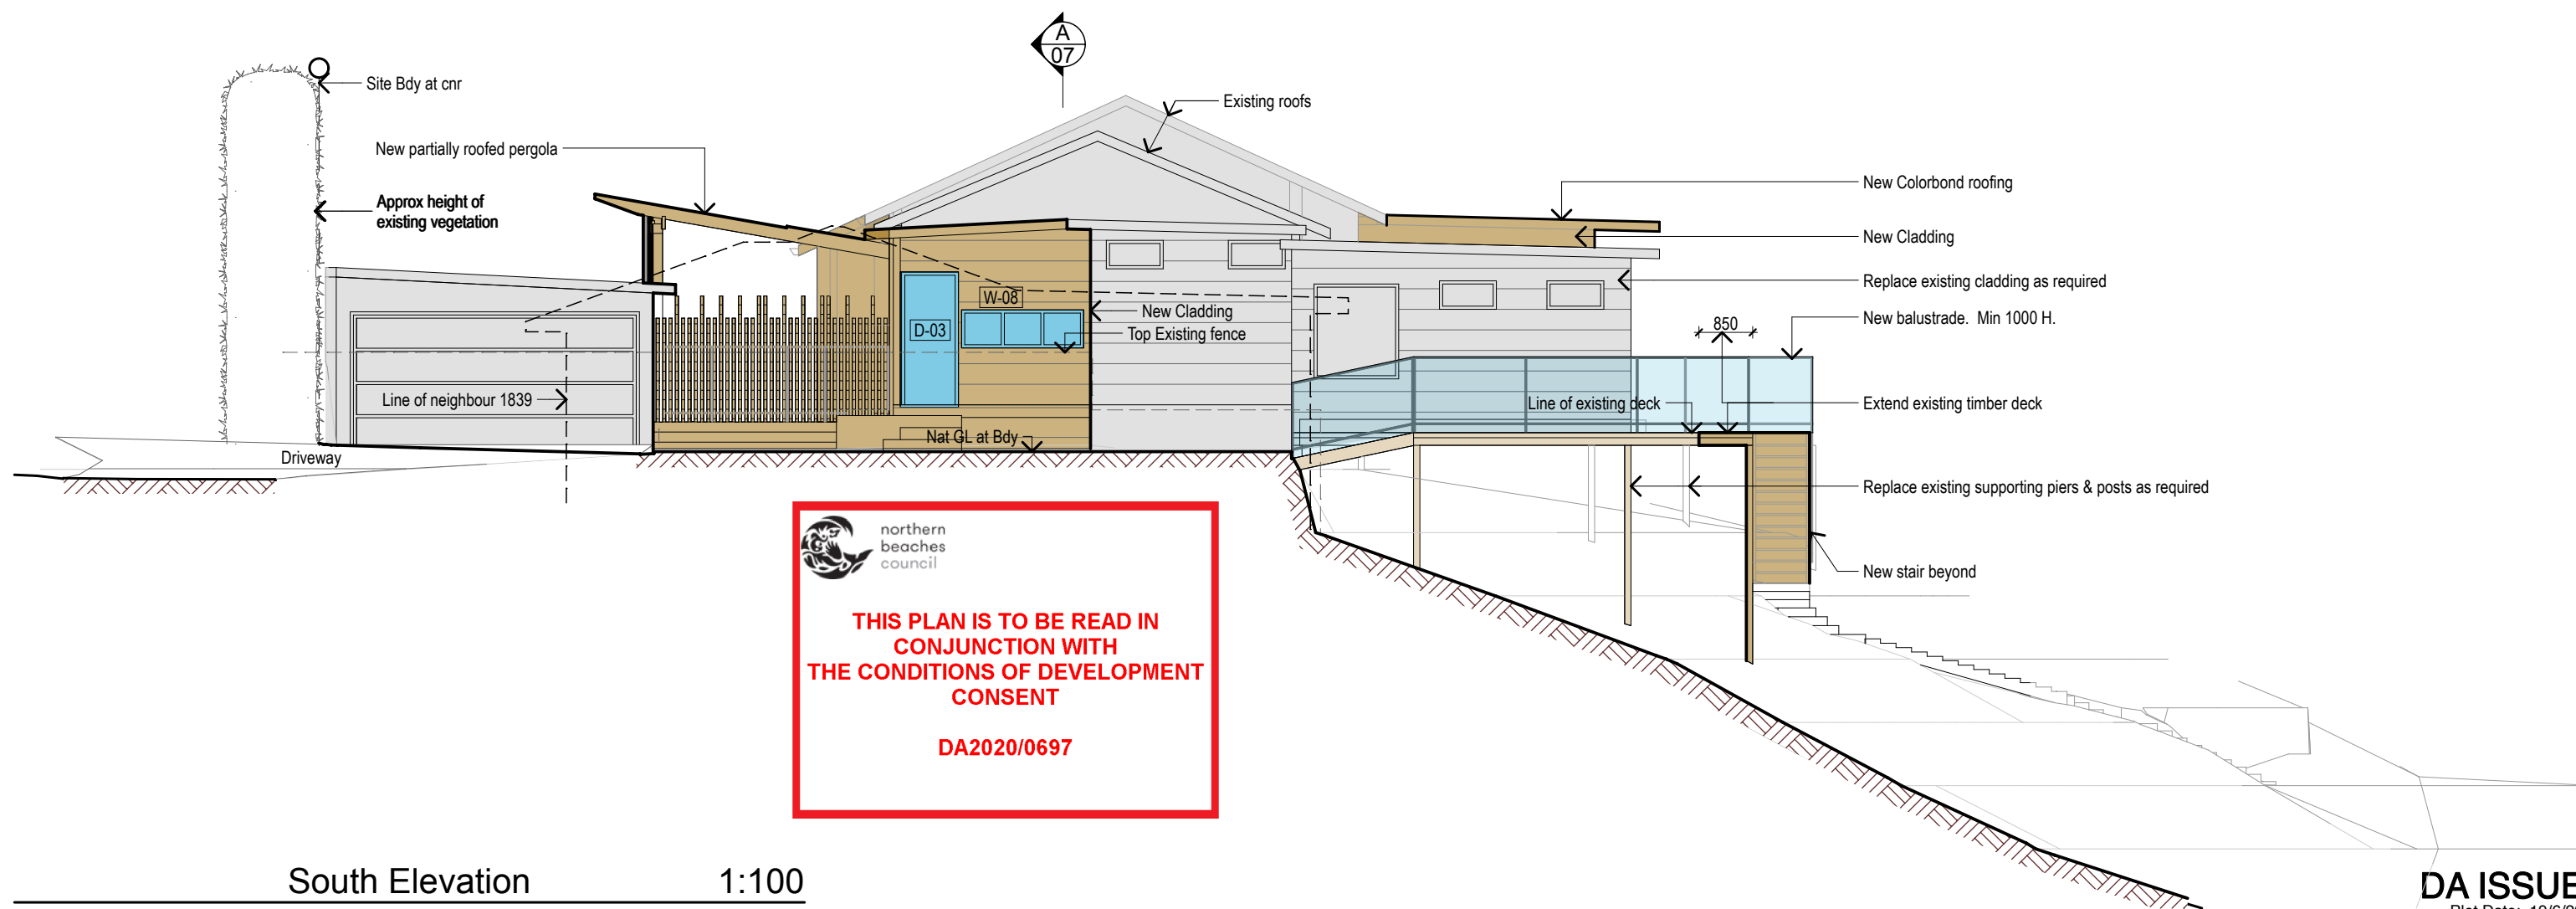

South Elevation

1:100

DA ISSUE
Plot Date: 19/6/20

The builder shall check and verify all dimensions and verify all errors and omissions to the Designer. Do not scale the drawings.
Drawings shall not be used for construction purposes until issued by the Designer for construction.

Date : 18-06-2020
Issue : -
Description : DA Issue.

Designed by



Project :

Alterations & Additions, 1841 Pittwater Road, Bayview

Drawing :

S & E Elevations - DA

Client :

Bryant

Project No. :

Scale :
As Shown
@ (A3)



Drawing No. :

DA-06 @A3

Issue :

-

Date :
June 2020

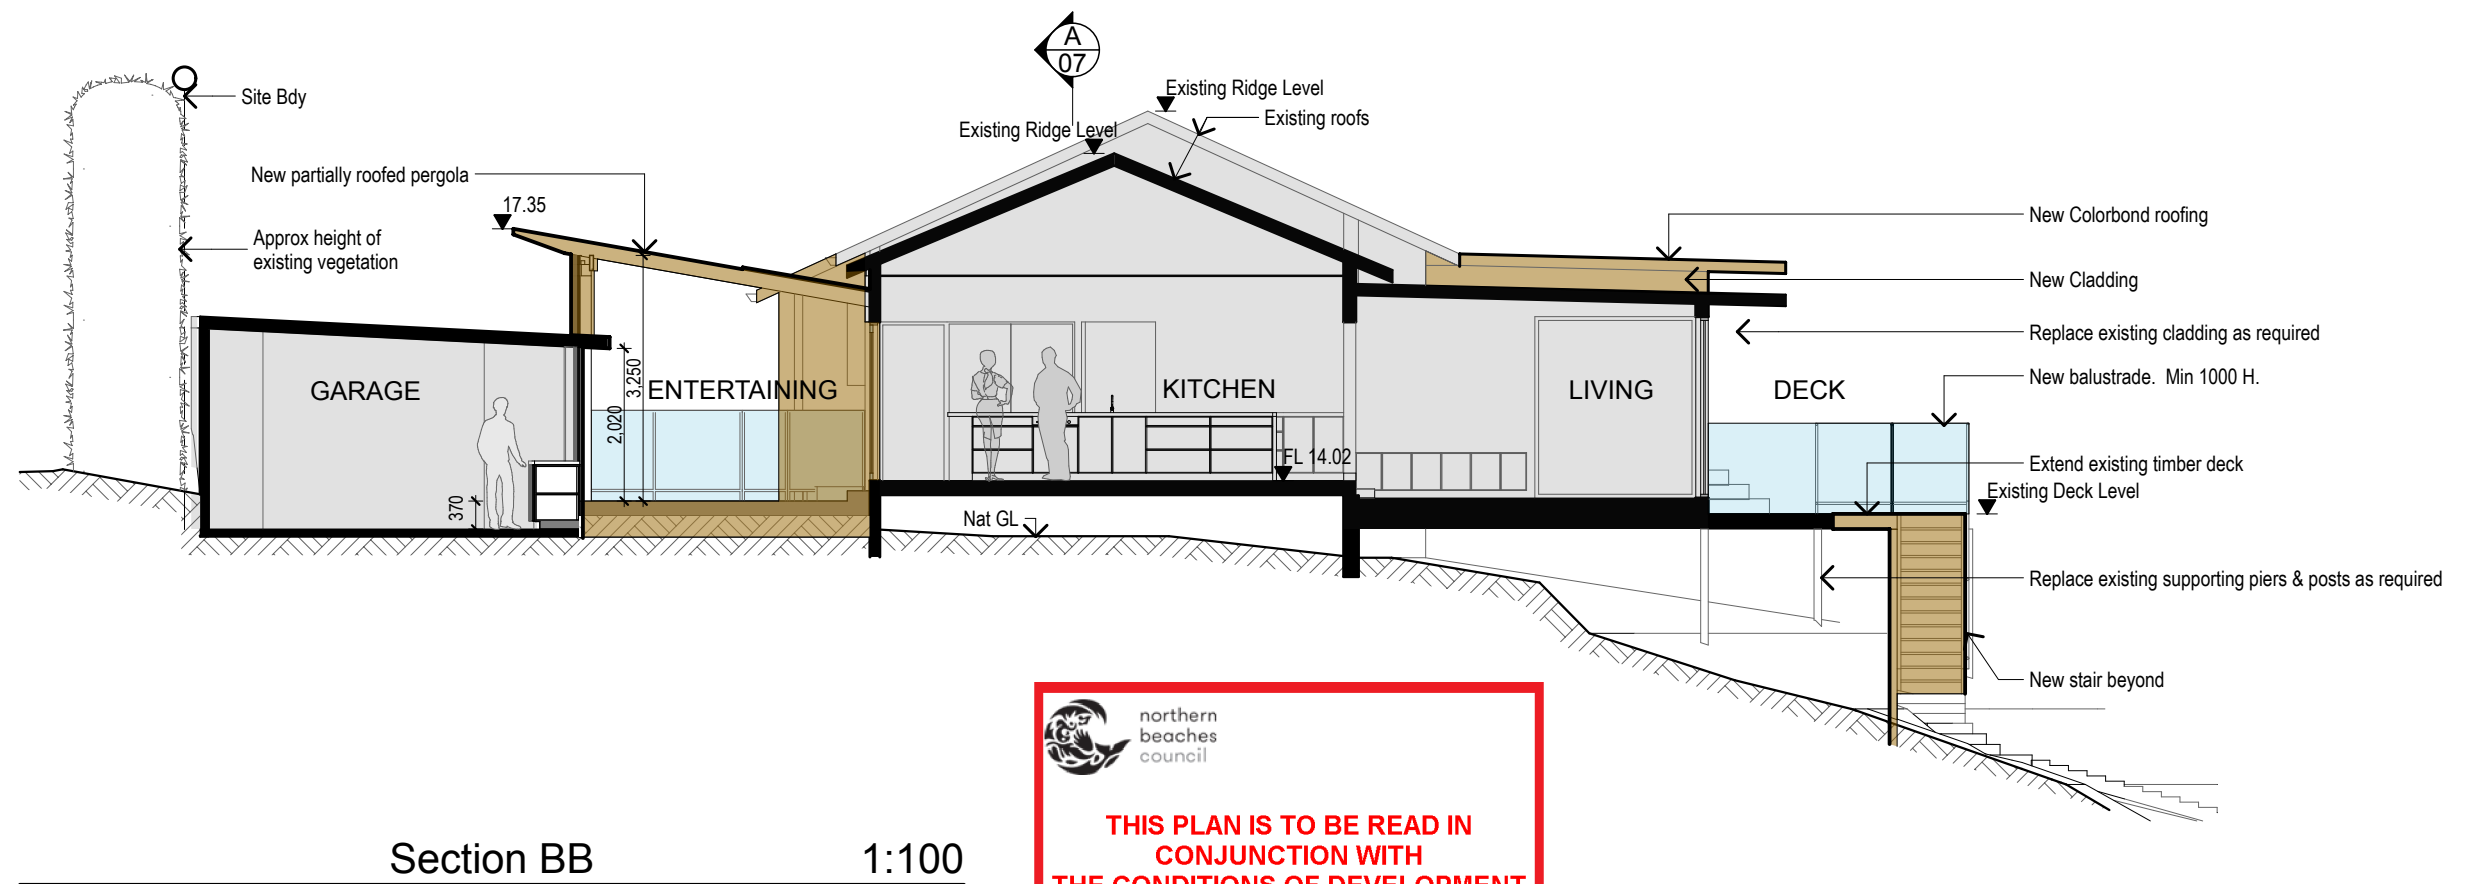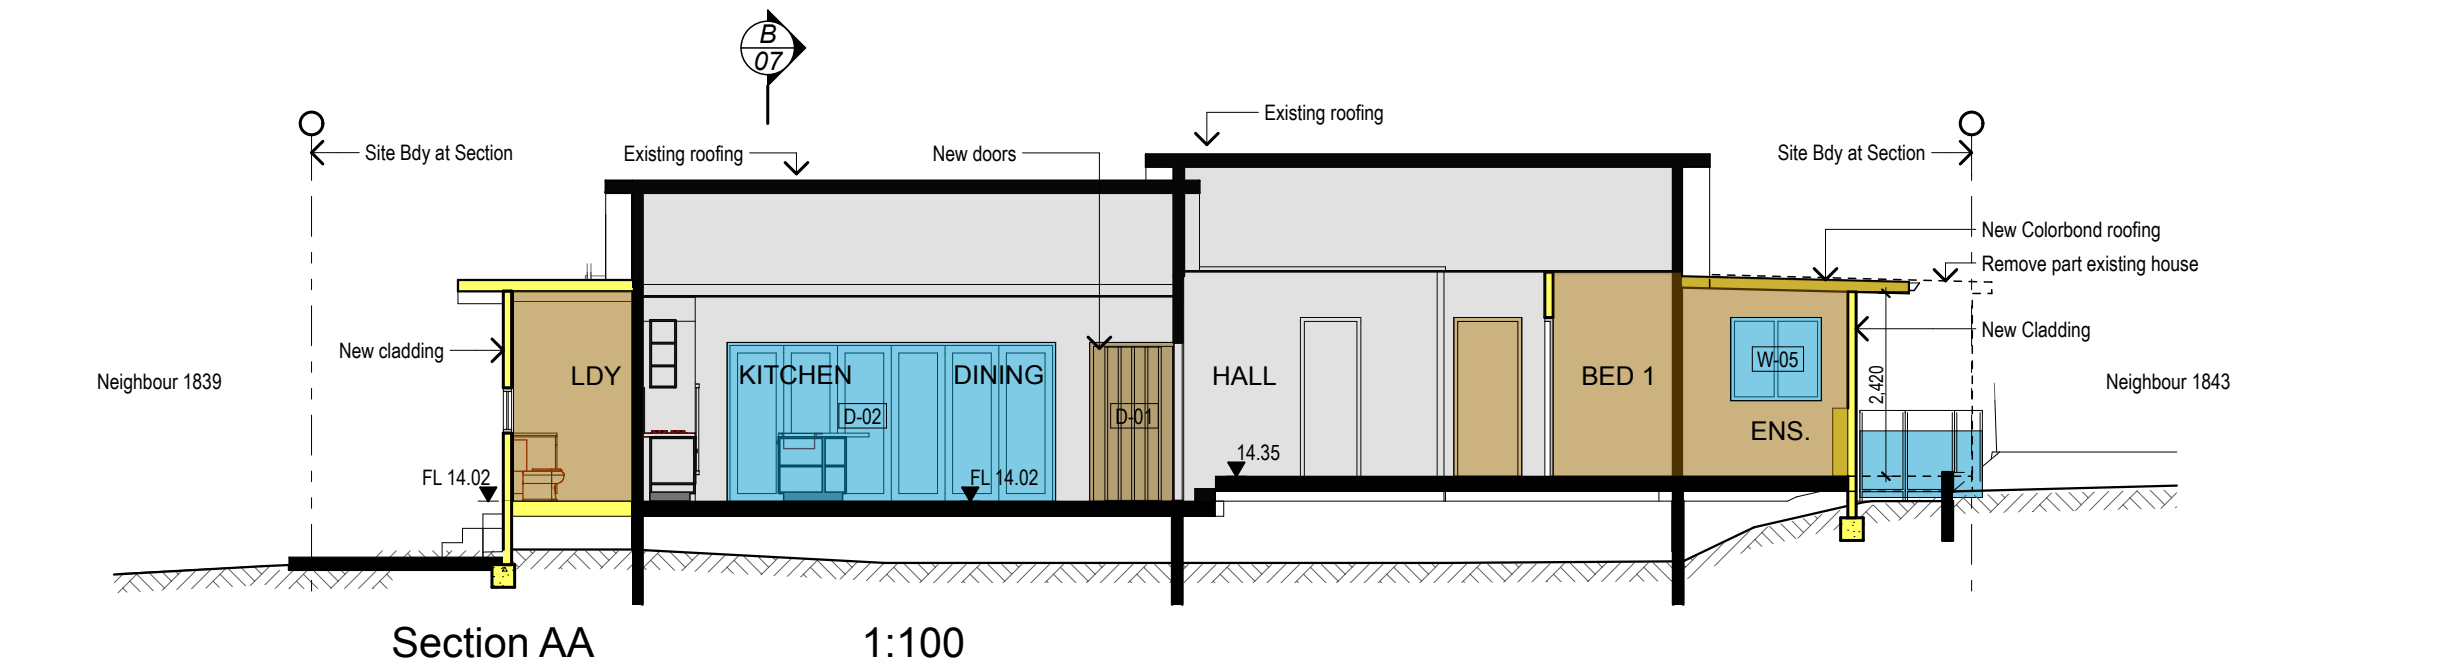



 northern
beaches
council

**THIS PLAN IS TO BE READ IN
CONJUNCTION WITH
THE CONDITIONS OF DEVELOPMENT
CONSENT**

DA2020/0697

DA ISSUE
 Plot Date: 19/6/20

The builder shall check and verify all dimensions and verify all errors and omissions to the Designer. Do not scale the drawings. Drawings shall not be used for construction purposes until issued by the Designer for construction.			Designed by  B(Arch)	Project : Alterations & Additions, 1841 Pittwater Road, Bayview	Client : Bryant	Project No. : ----	Scale : As Shown @ (A3)
Date : 18-06-2020	Issue : -	Description : DA Issue.	Drawing : Sections AA & BB - DA		Drawing No. : DA-07 @A3	Issue : -	Date : June 2020