



**NOTE:**  
REFER TO BASIX CERTIFICATE FOR  
WINDOWS AND GLAZING REQUIREMENTS  
FG: FIXED GLASS

0  
1  
1:50  
**WINDOW SCHEDULE**

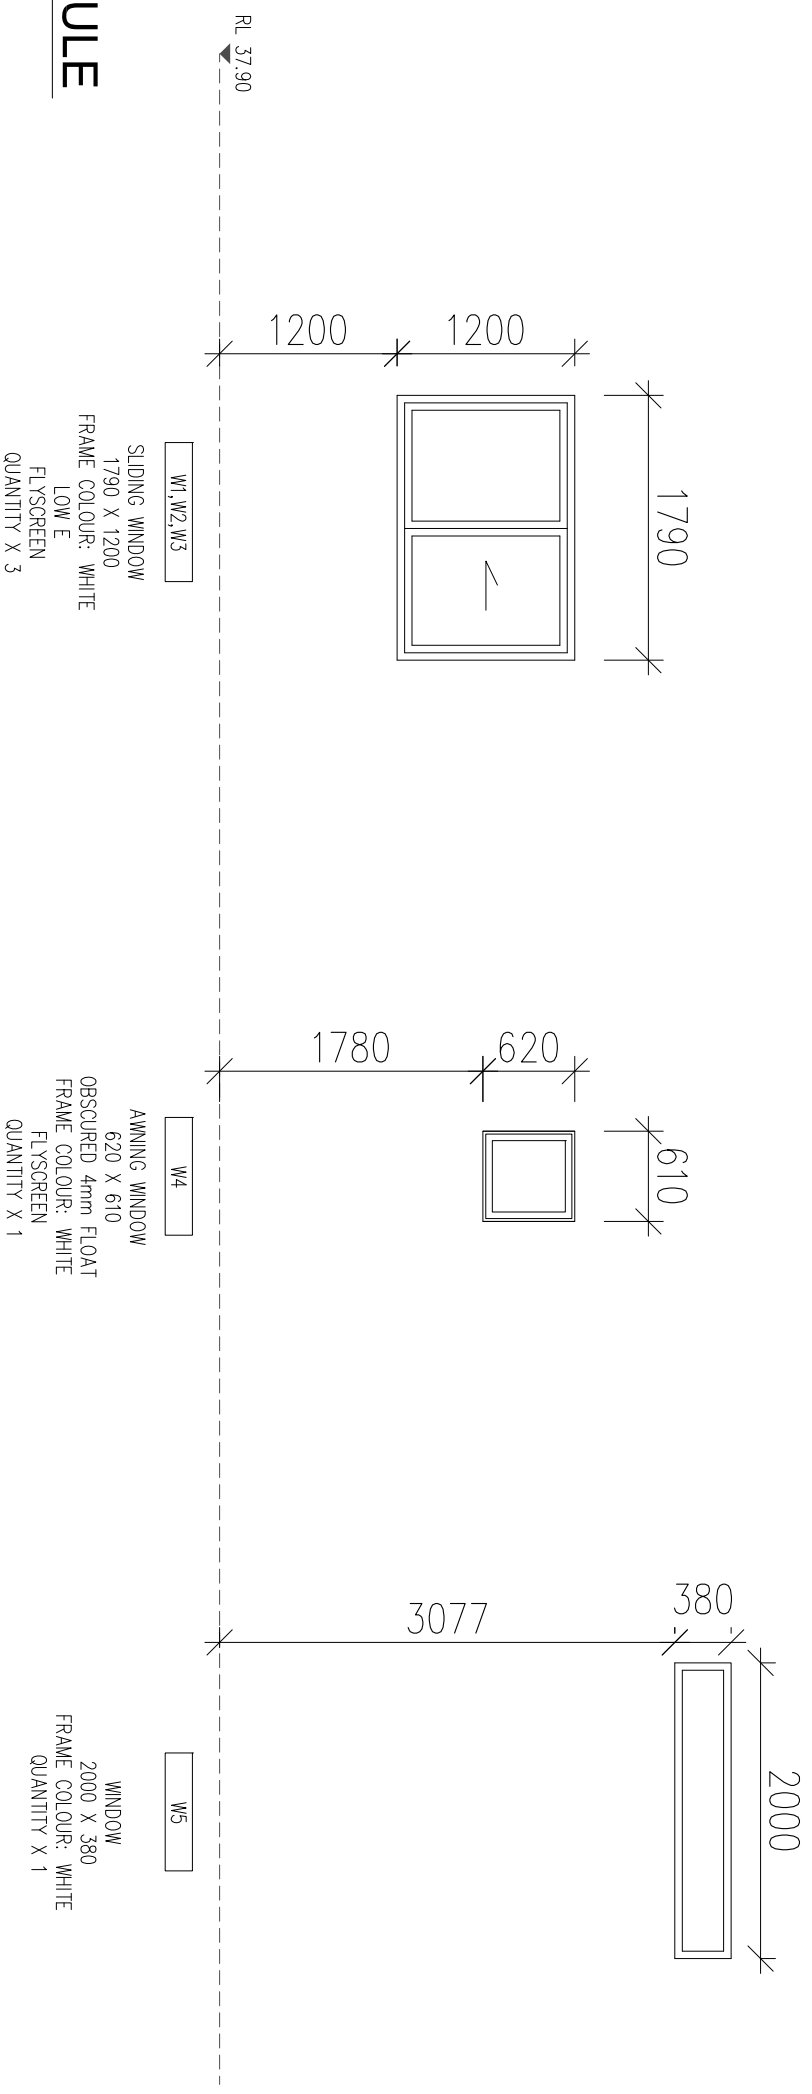

0  
2  
1:50  
**DOOR SCHEDULE**

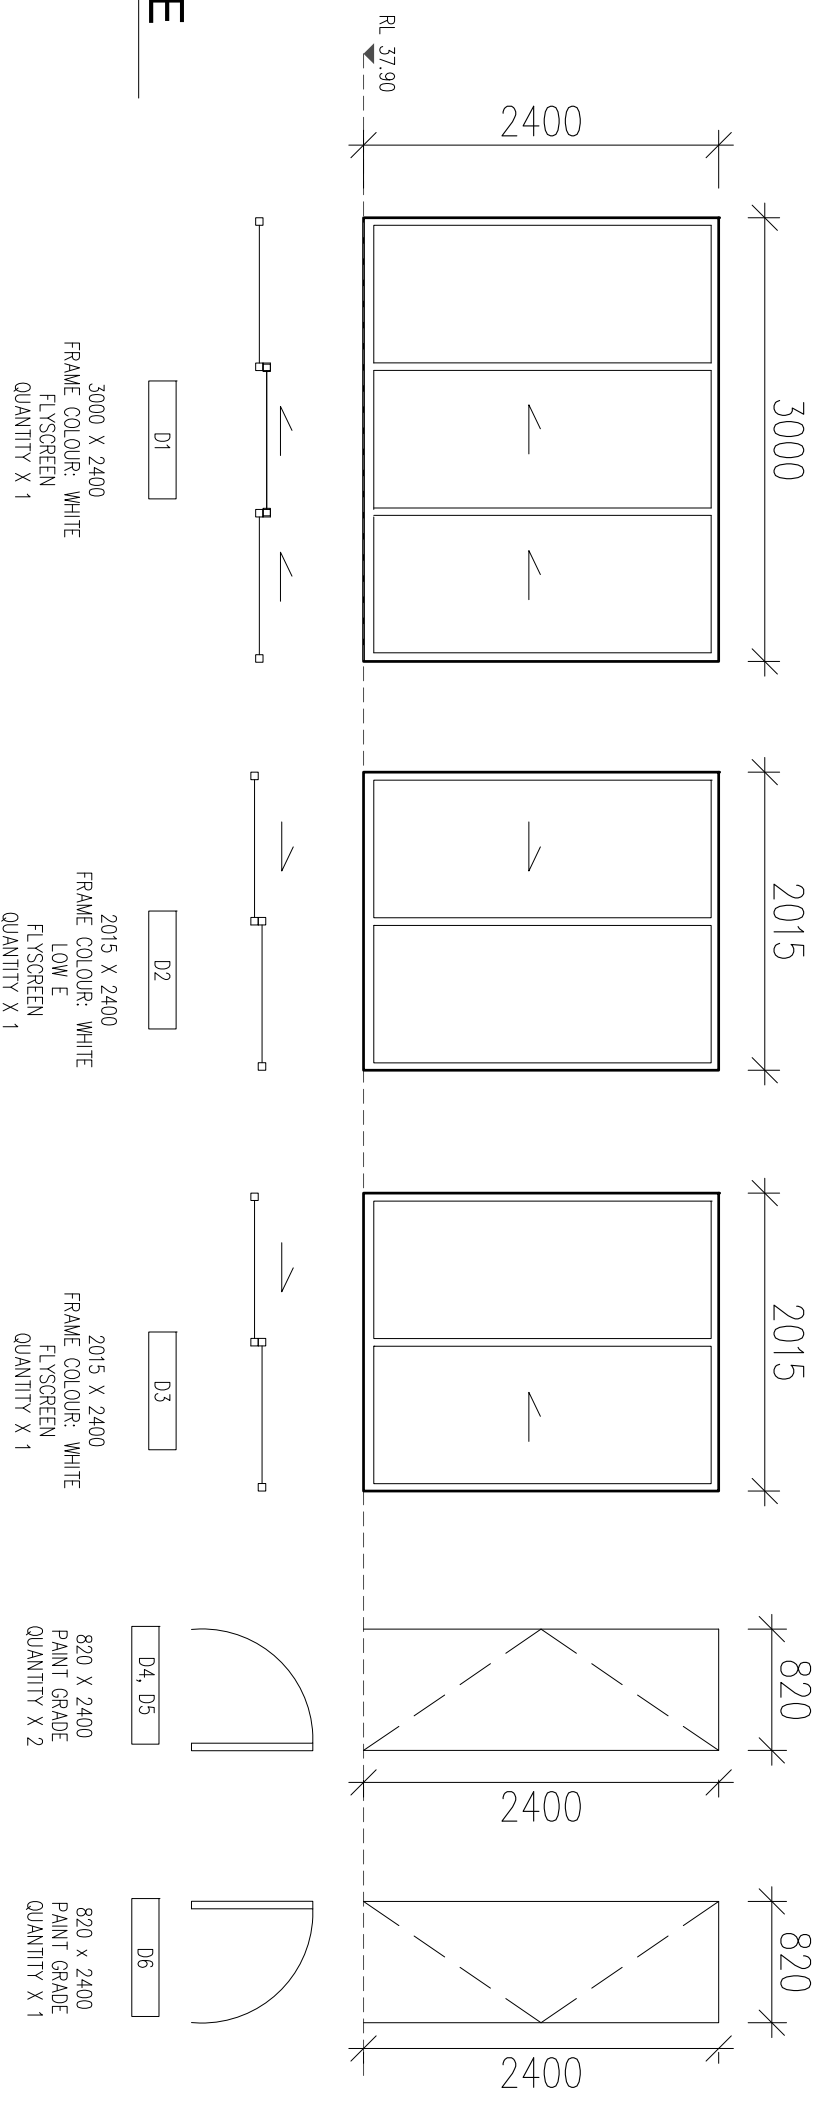

NOTES - REV B  
- AMENDED TO SUIT BASIX

Copyright © 2010 Multidwell Group Pty Ltd - The design and detail shown in the drawing remains the sole property of Multidwell Group Pty Ltd and are not to be copied, revised or distributed without the express permission of Multidwell Group Pty Ltd with whom copyright resides.

No:	AMENDMENT	DATE
B	ISSUED FOR APPROVAL	27.10.16
A	ISSUED FOR APPROVAL	14.10.16

CLIENT'S NAME:	MR & MRS GEEVES
ADDRESS:	2 OLD BARRENOUEY ROAD AVALON

PROJECT NUMBER	XX
DATE:	29.08.16
DRAWN BY:	AS
CHECKED BY:	PM
SCALE (A3):	1:50

PO Box 1245  
Dee Why NSW 2099  
Info@multidwell.com.au  
T 1300 80 10 70  
www.multidwell.com.au

**multidwell**  
Multidwell Group Pty Ltd

**WINDOW & DOOR SCHEDULE** 007