



OCEAN GROVE


REV	DESCRIPTION	ISSUED	VER'D	APP'D	DATE	<div> Sydney</div> <div></div>	PROJECT OCEAN COURT 7 OCEAN GROVE COLLARROY NSW 2097	DRAWING TITLE SITE SURVEY PLAN	JOB NUMBER SY200239	
1	DA SUBMISSION - REV 1	JL	LM	LM	26.03.21				DRAWING NUMBER	REVISION
2	DA SUBMISSION - REV 2	JL	LM	LM	06.05.21				SK-01	2
							DRAWING SHEET SIZE = A3			

VERIFIER:


JOB MANAGER: LM

DESIGNED:

DRAWN:

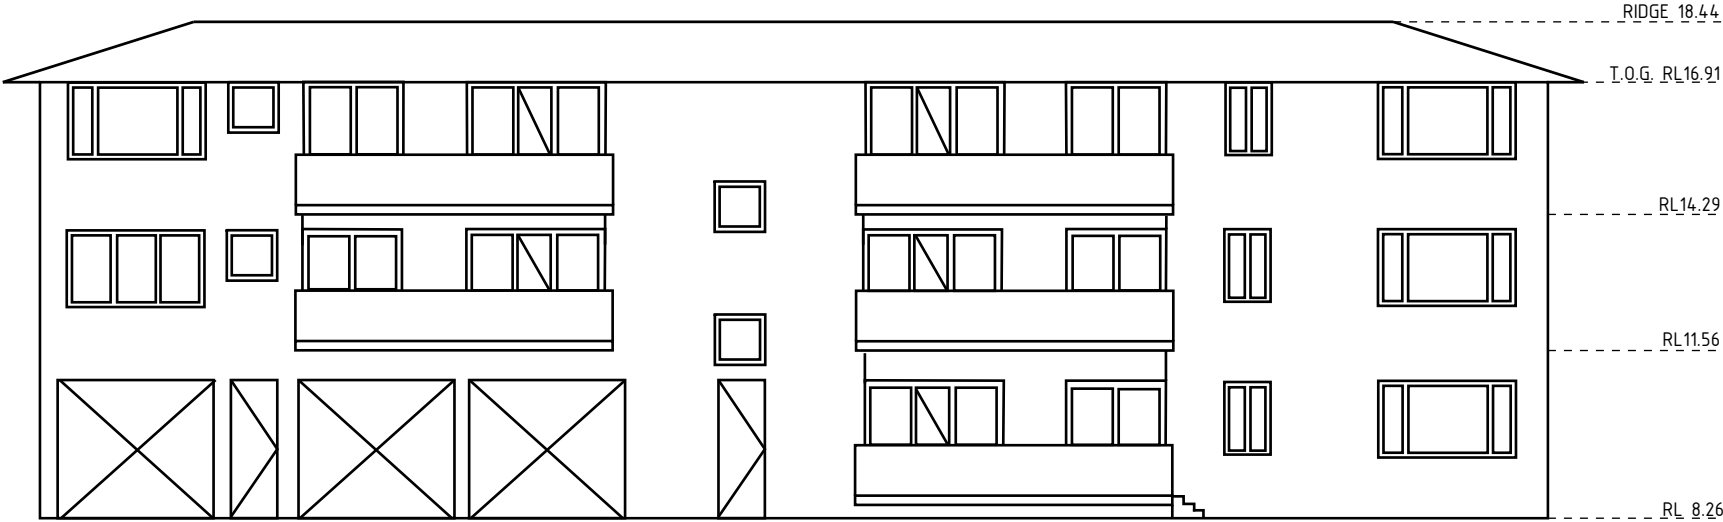


WESTERN ELEVATION

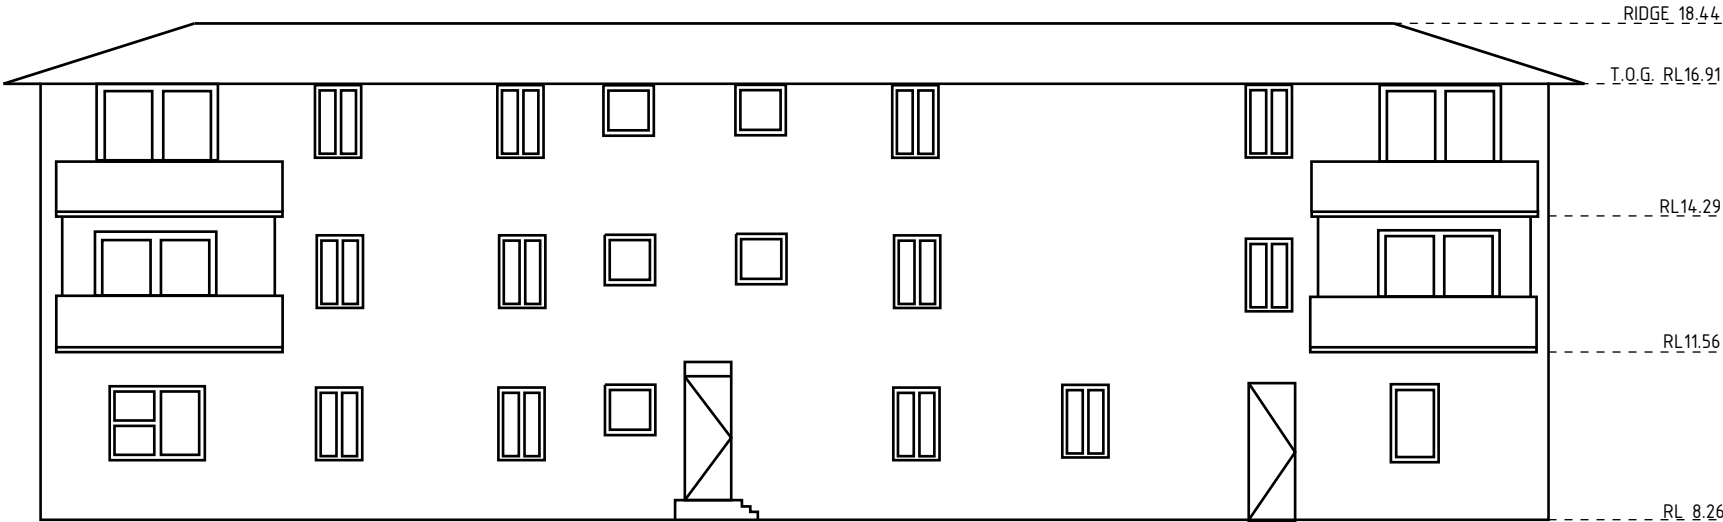

EASTERN ELEVATION

SCALE: 1:150




REV	DESCRIPTION	ISSUED	VER'D	APP'D	DATE		PROJECT OCEAN COURT 7 OCEAN GROVE COLLARROY NSW 2097	DRAWING TITLE ELEVATION PLAN	JOB NUMBER SY200239	
1	DA SUBMISSION - REV 1	JL	LM	LM	26.03.21				DRAWING NUMBER	REVISION
2	DA SUBMISSION - REV 2	JL	LM	LM	06.05.21				SK-02	2
									DRAWING SHEET SIZE = A3	

VERIFIER:

JOB MANAGER: LM



DESIGNED:

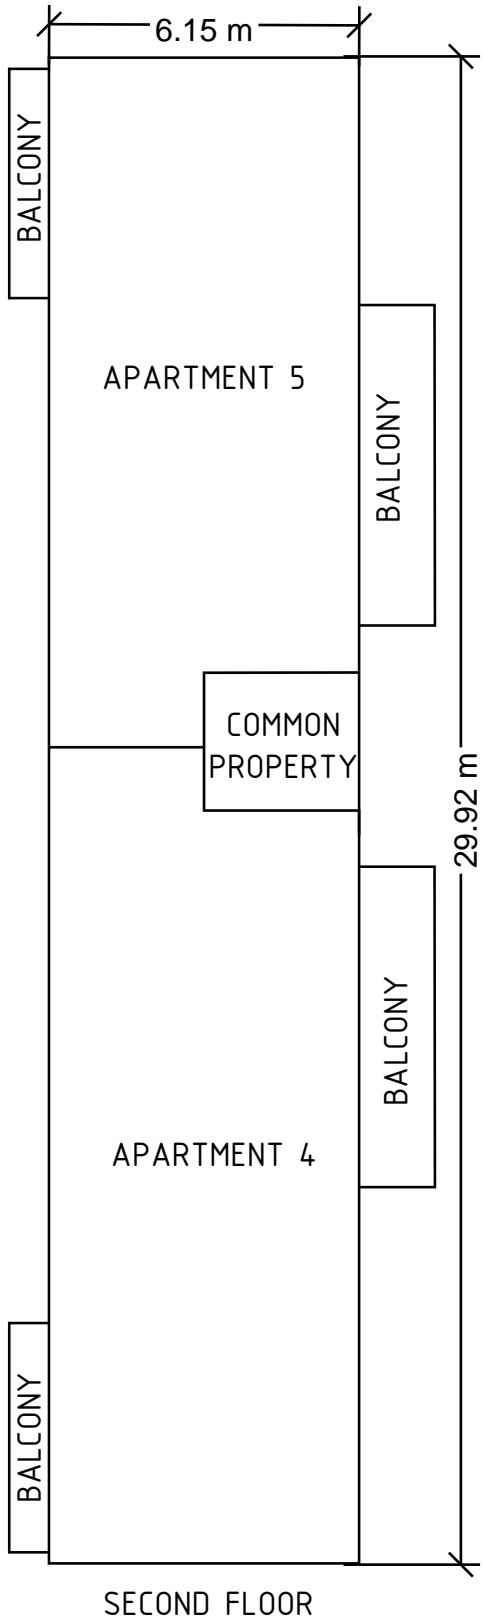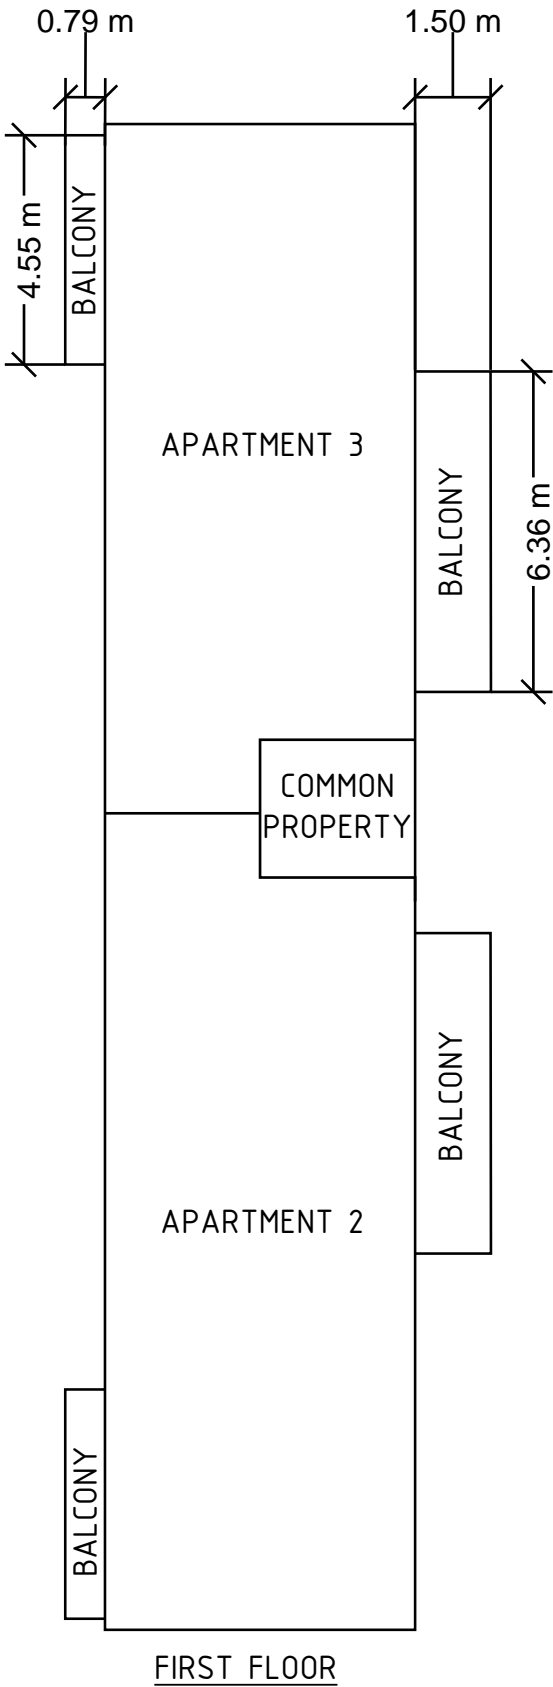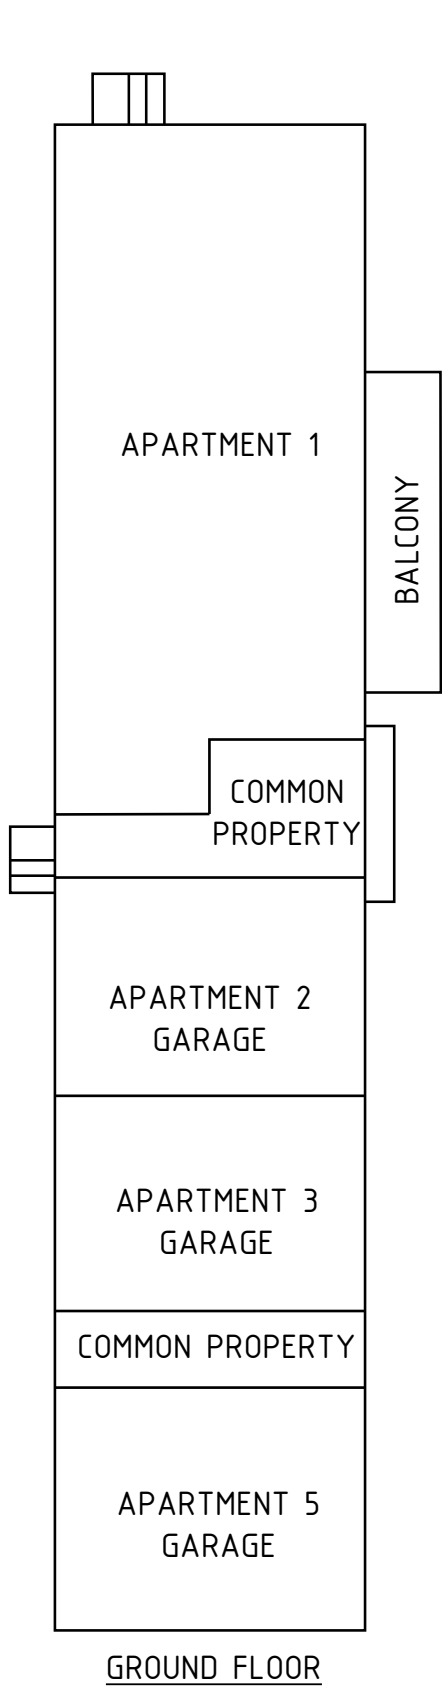DRAWN:



SCALE: 1:150

REV	DESCRIPTION	ISSUED	VER'D	APP'D	DATE
1	DA SUBMISSION - REV 1	JL	LM	LM	26.03.21
2	DA SUBMISSION - REV 2	JL	LM	LM	06.05.21



PROJECT

**OCEAN COURT
7 OCEAN GROVE
COLLARROY NSW 2097**

DRAWING TITLE

SITE FLOOR PLANS


JOB NUMBER	
SY200239	
DRAWING NUMBER	REVISION
SK-03	2
DRAWING SHEET SIZE = A3	

VERIFIER:


JOB MANAGER: LM

DESIGNED:


DRAWN:

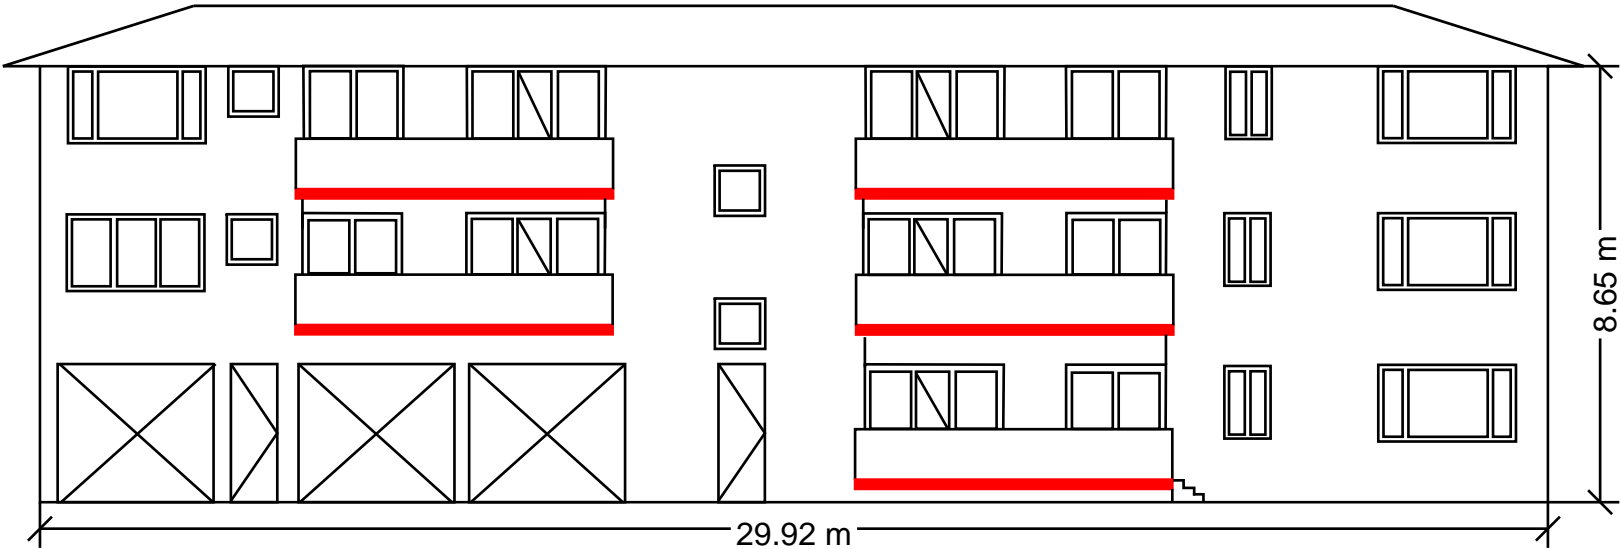

WESTERN ELEVATION

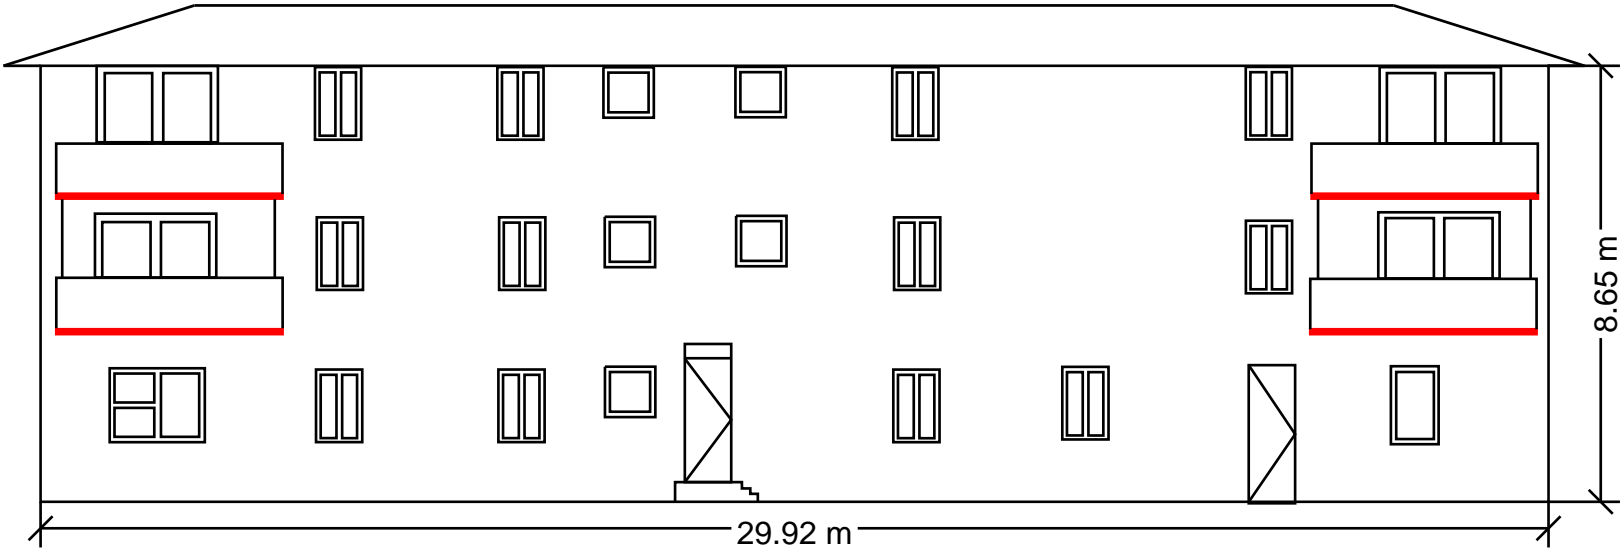


EASTERN ELEVATION

 BALCONY CONCRETE
SLABS TO BE
DEMOLISHED

SCALE: 1:150

REV	DESCRIPTION	ISSUED	VER'D	APP'D	DATE
1	DA SUBMISSION - REV 1	JL	LM	LM	26.03.21
2	DA SUBMISSION - REV 2	JL	LM	LM	06.05.21

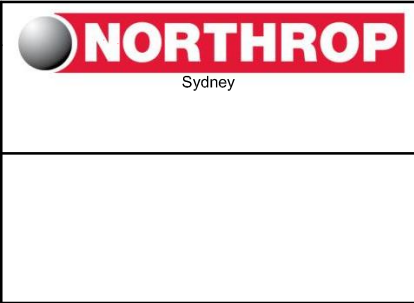

PROJECT

**OCEAN COURT
7 OCEAN GROVE
COLLARROY NSW 2097**

DRAWING TITLE

DEMOLITION PLAN

SHEET 1 OF 2


JOB NUMBER	
SY200239	
DRAWING NUMBER	REVISION
SK-04	2
DRAWING SHEET SIZE = A3	

VERIFIER:


JOB MANAGER: LM

DESIGNED:


DRAWN:

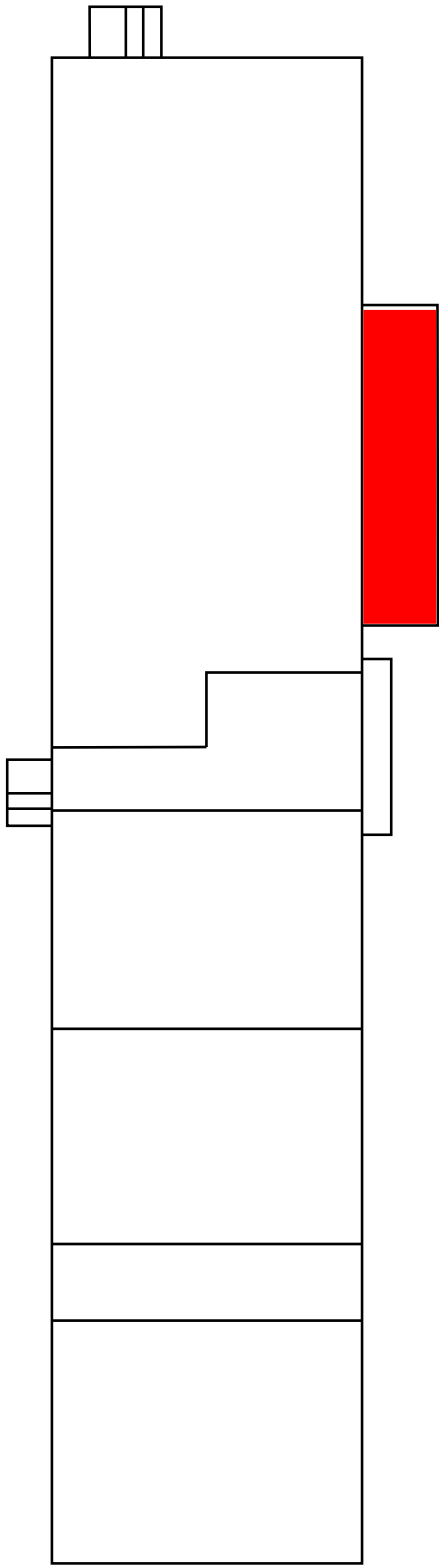

GROUND FLOOR

 

FIRST FLOOR

 



SECOND FLOOR

BALCONY CONCRETE
SLABS TO BE
DEMOLISHED

SCALE: 1:150

REV	DESCRIPTION	ISSUED	VER'D	APP'D	DATE
1	DA SUBMISSION - REV 1	JL	LM	LM	26.03.21
2	DA SUBMISSION - REV 2	JL	LM	LM	06.05.21



PROJECT

**OCEAN COURT
7 OCEAN GROVE
COLLARROY NSW 2097**

DRAWING TITLE

DEMOLITION PLAN

SHEET 2 OF 2


JOB NUMBER	
SY200239	
DRAWING NUMBER	REVISION
SK-05	2
DRAWING SHEET SIZE = A3	

VERIFIER:


JOB MANAGER: LM

DESIGNED:


DRAWN:

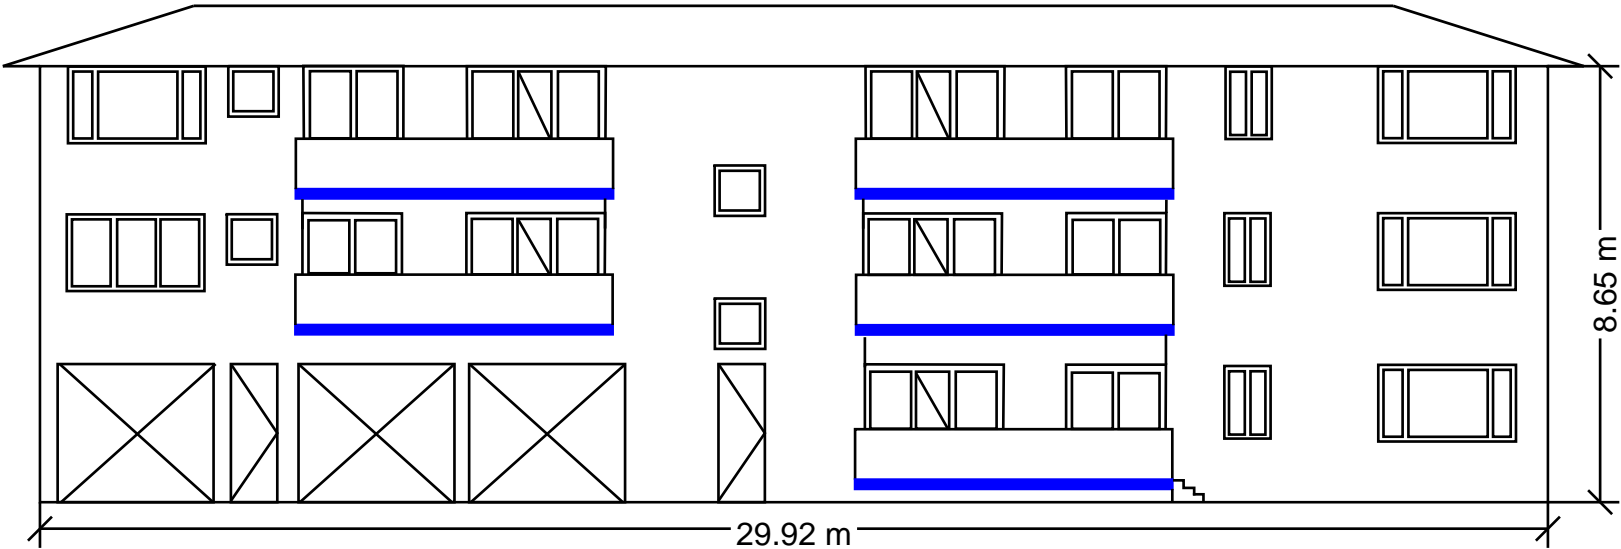

WESTERN ELEVATION

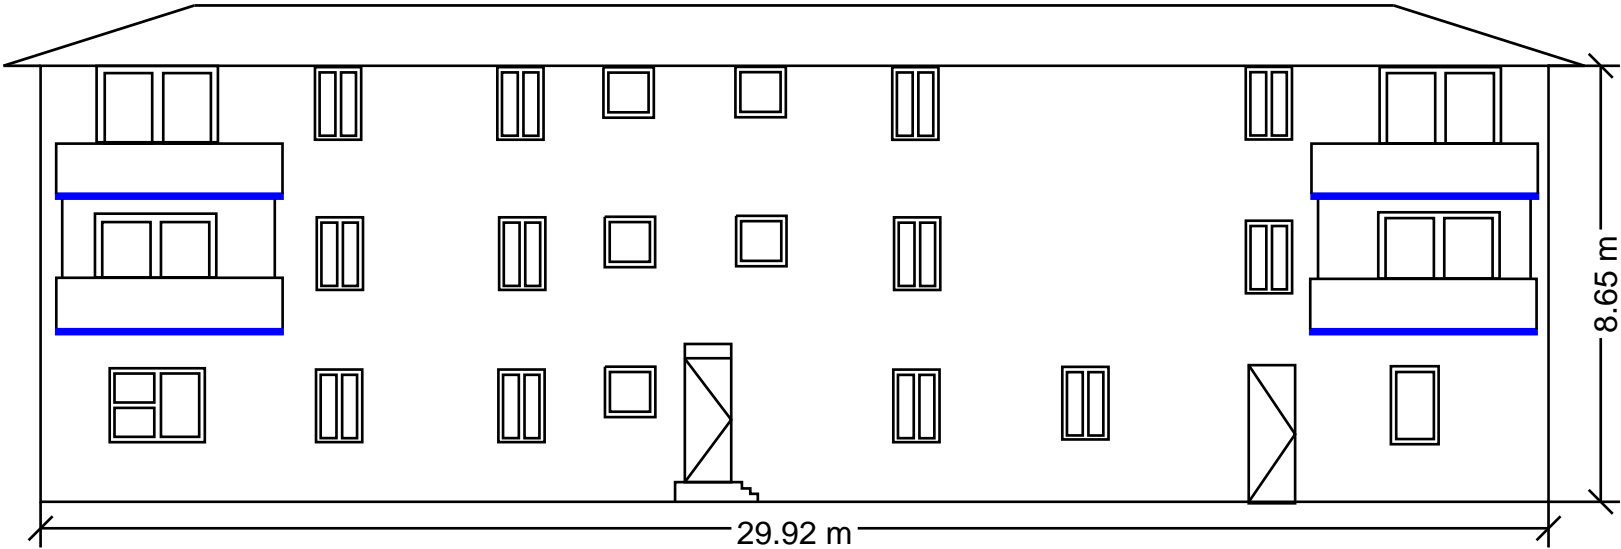


EASTERN ELEVATION

 BALCONY CONCRETE
SLABS TO BE
RECONSTRUCTED

SCALE: 1:150

REV	DESCRIPTION	ISSUED	VER'D	APP'D	DATE
1	DA SUBMISSION - REV 1	JL	LM	LM	26.03.21
2	DA SUBMISSION - REV 2	JL	LM	LM	06.05.21



PROJECT

**OCEAN COURT
7 OCEAN GROVE
COLLARROY NSW 2097**

DRAWING TITLE

CONSTRUCTION PLAN

SHEET 1 OF 2


JOB NUMBER	
SY200239	
DRAWING NUMBER	REVISION
SK-06	2
DRAWING SHEET SIZE = A3	

VERIFIER:


JOB MANAGER: LM

DESIGNED:


DRAWN:

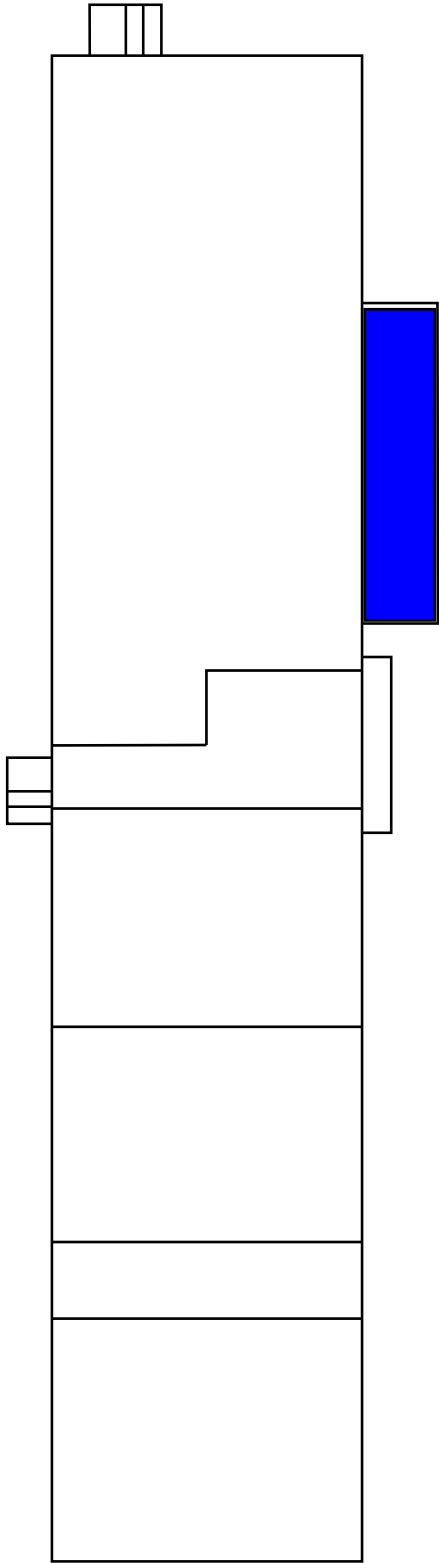

GROUND FLOOR

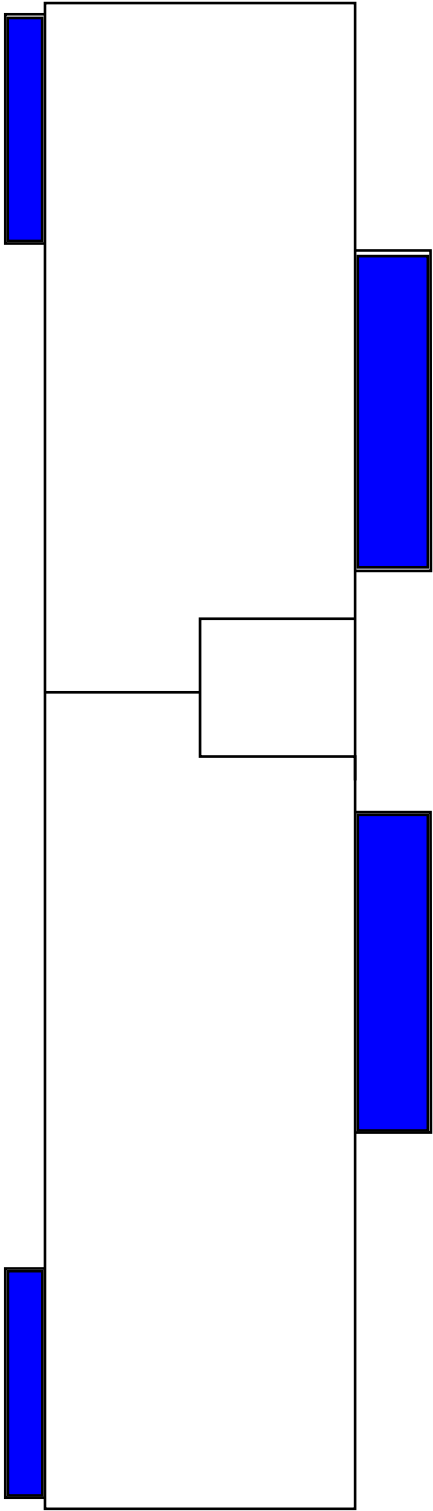

FIRST FLOOR

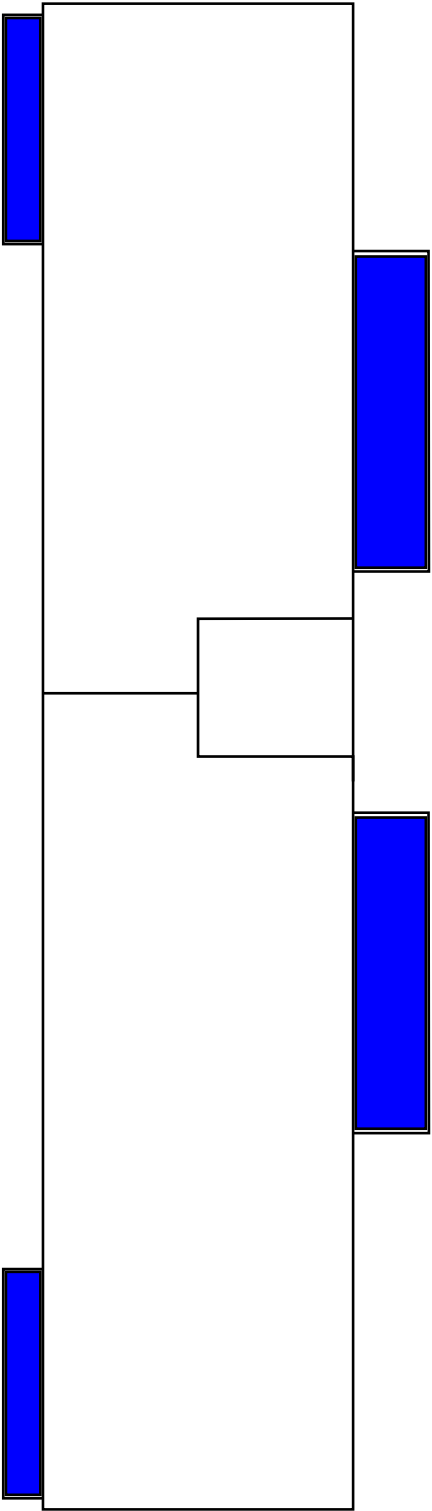



SECOND FLOOR

BALCONY CONCRETE
SLABS TO BE
RECONSTRUCTED

SCALE: 1:150

REV	DESCRIPTION	ISSUED	VER'D	APP'D	DATE
1	DA SUBMISSION - REV 1	JL	LM	LM	26.03.21
2	DA SUBMISSION - REV 2	JL	LM	LM	06.05.21



PROJECT

**OCEAN COURT
7 OCEAN GROVE
COLLARROY NSW 2097**

DRAWING TITLE

CONSTRUCTION PLAN

SHEET 2 OF 2


JOB NUMBER	
SY200239	
DRAWING NUMBER	REVISION
SK-07	2
DRAWING SHEET SIZE = A3	

VERIFIER:

JOB MANAGER: LM

DESIGNED:

DRAWN:

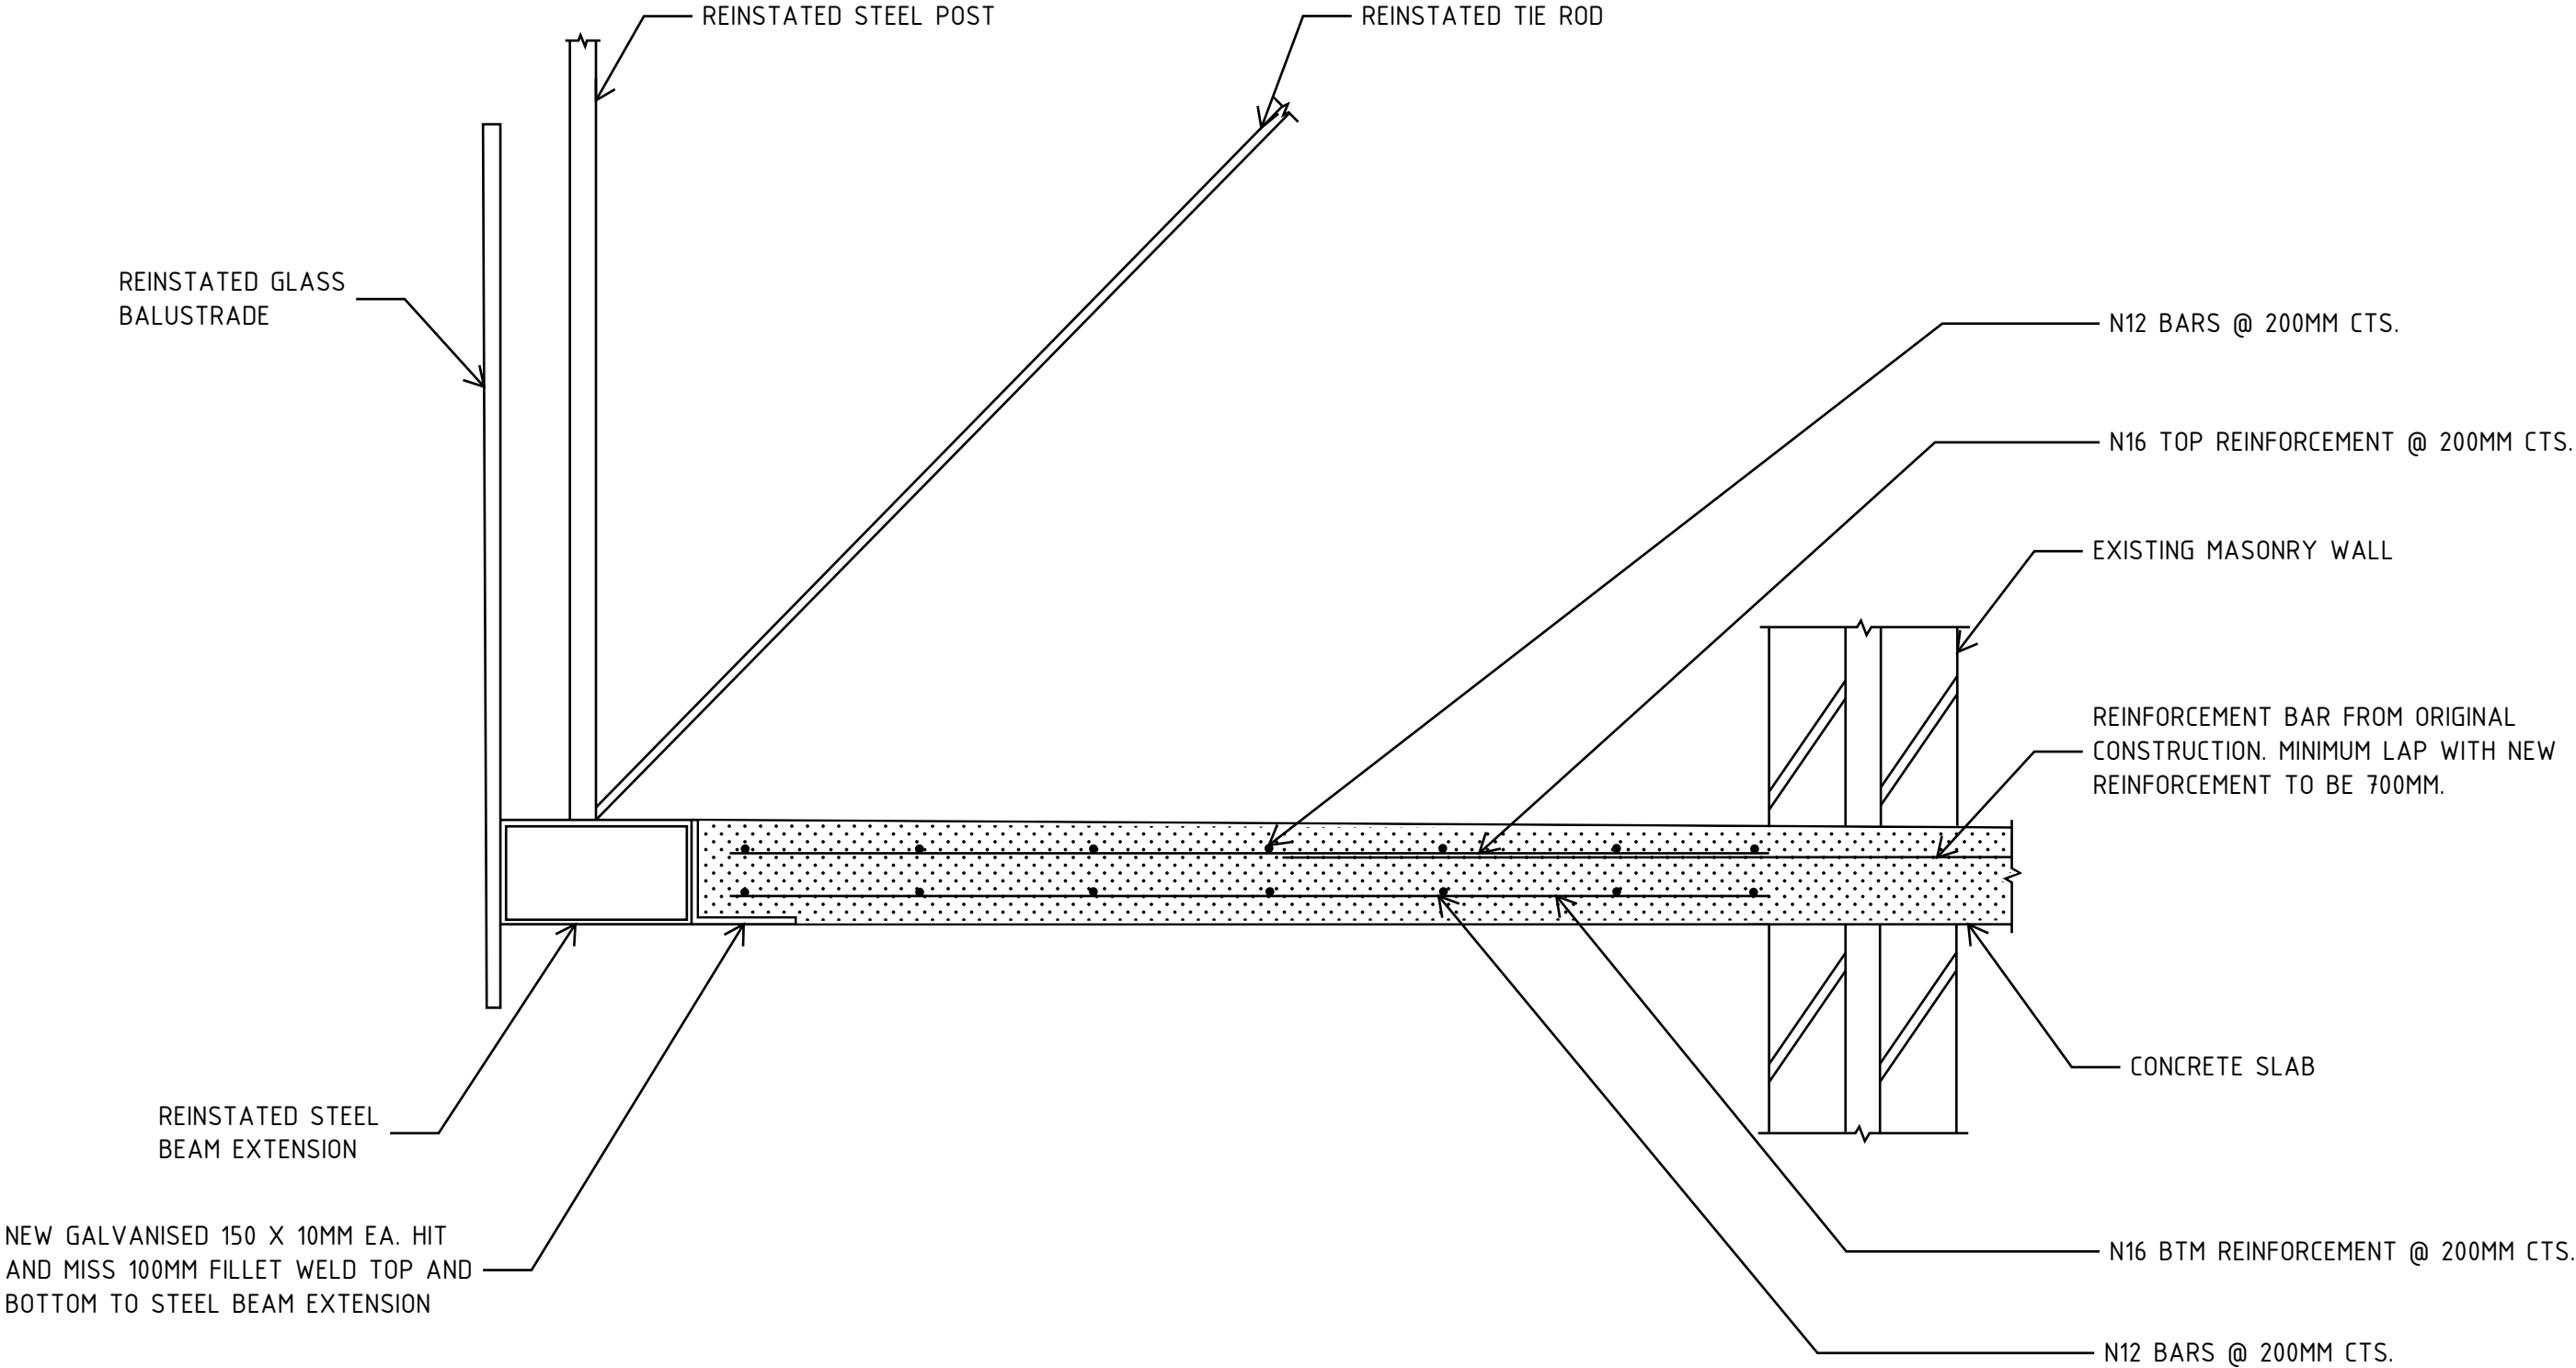

SCALE: 1:10

REV	DESCRIPTION	ISSUED	VER'D	APP'D	DATE
1	DA SUBMISSION - REV 1	JL	LM	LM	26.03.21
2	DA SUBMISSION - REV 2	JL	LM	LM	06.05.21



PROJECT

OCEAN COURT
7 OCEAN GROVE
COLLARROY NSW 2097

DRAWING TITLE

BALCONY SLAB
REPLACEMENT DETAIL

JOB NUMBER	
SY200239	
DRAWING NUMBER	REVISION
SK-08	2
DRAWING SHEET SIZE = A3	