



102040100

103050

THIS BAR REPRESENTS 100mm ON ORIGINAL

Curtin Architects accepts no responsibility for dimensions scaled off drawing. Check all copies and electronic drawings of any type for accuracy in scaling.

GENERAL LEGEND

EXISTING CLUB PREMISES
No work to toned area

DA WORKS

A

DA ISSUE15.04.24

Issue

Amendment Description

Date

AMENDMENTS

1. Figured dimensions to be taken in preference to scaling.

2. Builder to check all dimensions on site where relevant and notify of any discrepancies.

3. All dimensions are given in millimetres except levels and drawings to scale 1:500 and smaller which are in metres.

4. INTELLECTUAL PROPERTY

5. COPYRIGHT CURTIN ARCHITECTS PTY LTD. (C.A.), UNLESS OTHERWISE AGREED IN WRITING. ALL RIGHTS RESERVED. THIS DOCUMENT IS THE PROPERTY OF C.A. AND IS NOT TO BE REPRODUCED OR TRANSMITTED IN ANY FORM OR BY ANY MEANS, ELECTRONIC OR MECHANICAL, INCLUDING PHOTOCOPYING, RECORDING, OR BY ANY INFORMATION STORAGE AND RETRIEVAL SYSTEM, WITHOUT THE WRITTEN PERMISSION OF C.A. ANY UNAUTHORIZED USE OF THIS DOCUMENT IS AT THE USER'S SOLE RISK AND WITHOUT LIMITING DAMAGES, THE USER RELEASES AND INDEMNIFIES C.A. FROM AND AGAINST ALL LOSS OR DAMAGE.

CLIENT

paynter
dixon

Paynter Dixon Constructions Pty Limited
Level 3, 5 Rider Boulevard RHODES NSW 2138
Tel (02) 9797 5555 Fax (02) 9797 5533
ABN 84 097 120 315

CURTIN ARCHITECTS

PTY. LIMITED

ABN 43 052 102 744

Reg. No. 4307

Level 2, 52 Atchison Street ST LEONARDS NSW 2065

mail@curtinarchitects.com.au

Phone: (02) 9437 1111

PROJECT:

P

Pittwater

PITTWATER RSL CLUB
PICKLEBALL COURTS

82 Mona Vale Road Mona Vale NSW 2103

DRAWING TITLE:

SITE PLAN &
CONTEXT PLAN

DRAWN BY: JEH

SCALE: 1:500 @ A1

PROJECT No:

DATE STARTED: FEBRUARY 2024

6774
PRL0145

DRAWING No:

ISSUE:

DA-100

A

PLOT DATE: \$DATES


PLOT TIME: \$TIMES

FILE NAME: \$FILES

01

LOWER GROUND
LEVEL PLAN

SCALE 1:200

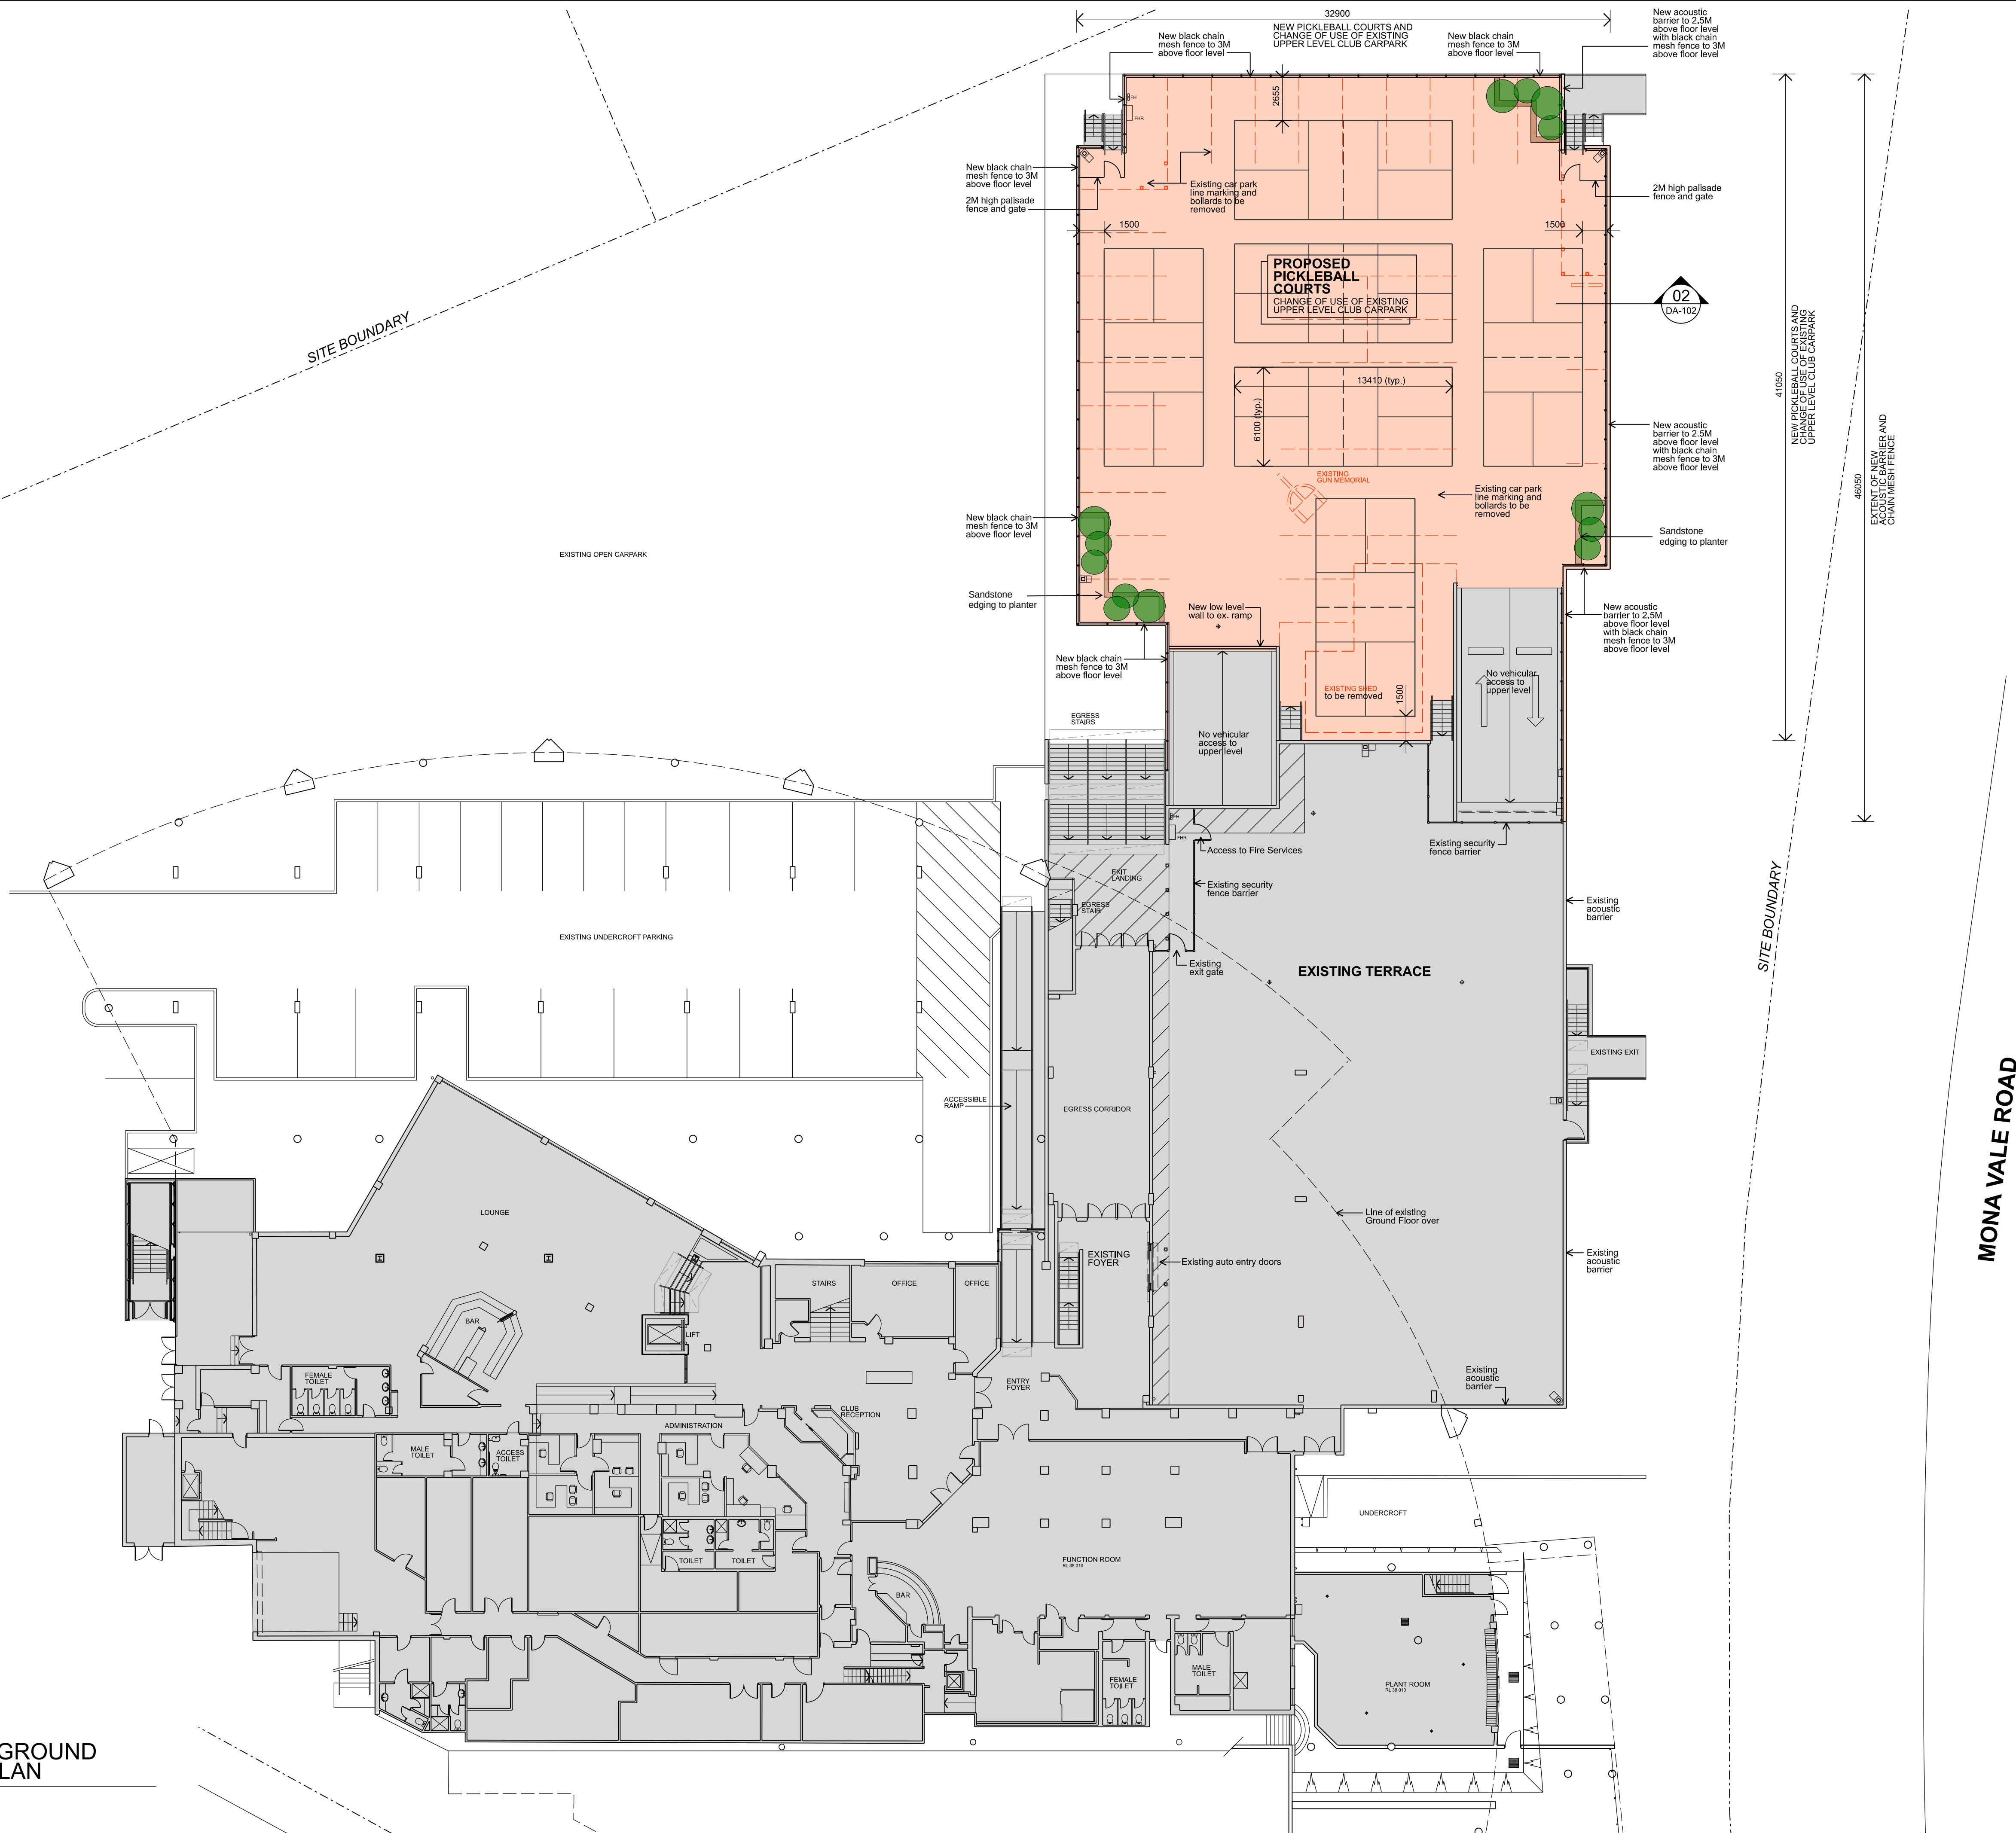


20 40 100


10 30 50

THIS BAR REPRESENTS 100mm ON ORIGINAL

Curtin Architects accepts no responsibility for dimensions scaled off drawing. Check all copies and electronic drawings of any type for accuracy in scaling.

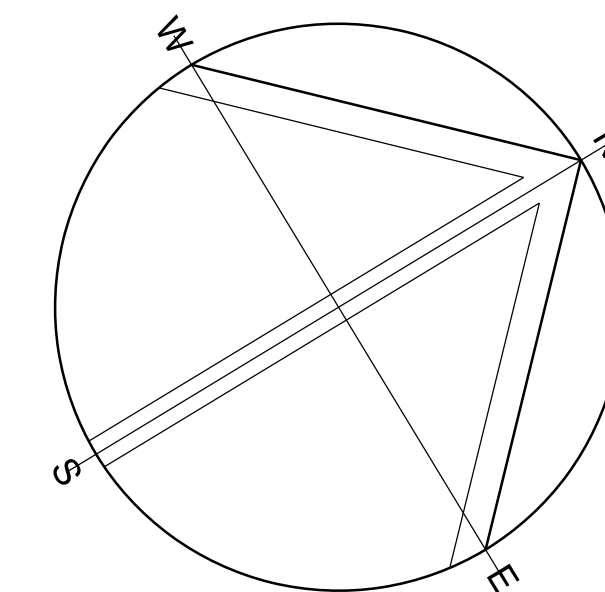

GENERAL LEGEND

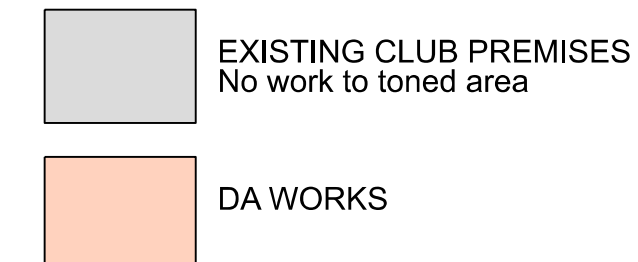

A	DA ISSUE	15.04.24
Issue	Amendment Description	Date

AMENDMENTS

- Figured dimensions to be taken in preference to scaling.
 - Builder to check all dimensions on site where relevant and notify of any discrepancies.
 - All dimensions are given in millimetres except levels and drawings to scale 1:500 and smaller which are in metres.
- © INTELLECTUAL PROPERTY
COPYRIGHT CURTIN ARCHITECTS PTY LTD. (C.A.), UNLESS OTHERWISE AGREED IN WRITING. ALL RIGHTS TO USE THIS DOCUMENT ARE SUBJECT TO PAYMENT IN FULL OF ALL C.A. CHARGES. THIS DOCUMENT MAY ONLY BE USED FOR THE EXPRESS PURPOSE AND PROJECT FOR WHICH IT HAS BEEN CREATED AND/OR DELIVERED. ANY UNAUTHORIZED USE OF THIS DOCUMENT IS AT THE USER'S SOLE RISK AND WITHOUT LIMITING DAMAGES THE USER RELEASES AND INDEMNIFIES C.A. FROM AND AGAINST ALL LOSS OR DAMAGE.

CLIENT

paynter dixon
Paynter Dixon Constructions Pty Limited
Level 3, 5 Rider Boulevard RHODES NSW 2138
Tel (02) 9797 5555 Fax (02) 9797 5533
ABN 84 097 120 315

CURTIN ARCHITECTS
PTY. LIMITED ABN 43 052 102 744
Reg. No. 4307
Level 2, 52 Archison Street ST LEONARDS NSW 2065
mail@curtinarchitects.com.au Phone: (02) 9437 1111

PROJECT: **Pittwater**
PITTWATER RSL CLUB PICKLEBALL COURTS
82 Mona Vale Road Mona Vale NSW 2103


DRAWING TITLE:
LOWER GROUND LEVEL PLAN

DRAWN BY: JEH	SCALE: 1:200 @ A1
PROJECT No: 6774 PRL0145	DATE STARTED: FEBRUARY 2024
	DRAWING No: DA-101
	ISSUE: A


PLOT DATE: \$DATES

PLOT TIME: \$TIMES


FILE NAME: \$FILES

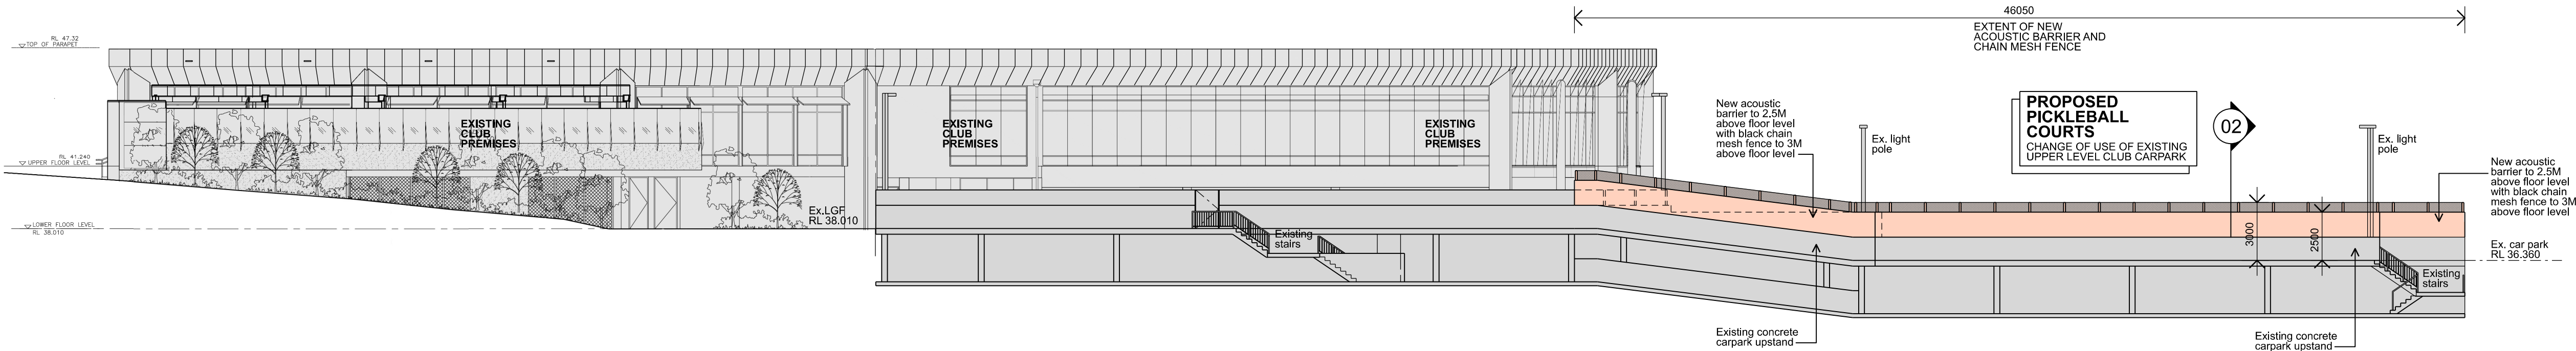

01 NORTH-EASTERN ELEVATION
SCALE 1:200

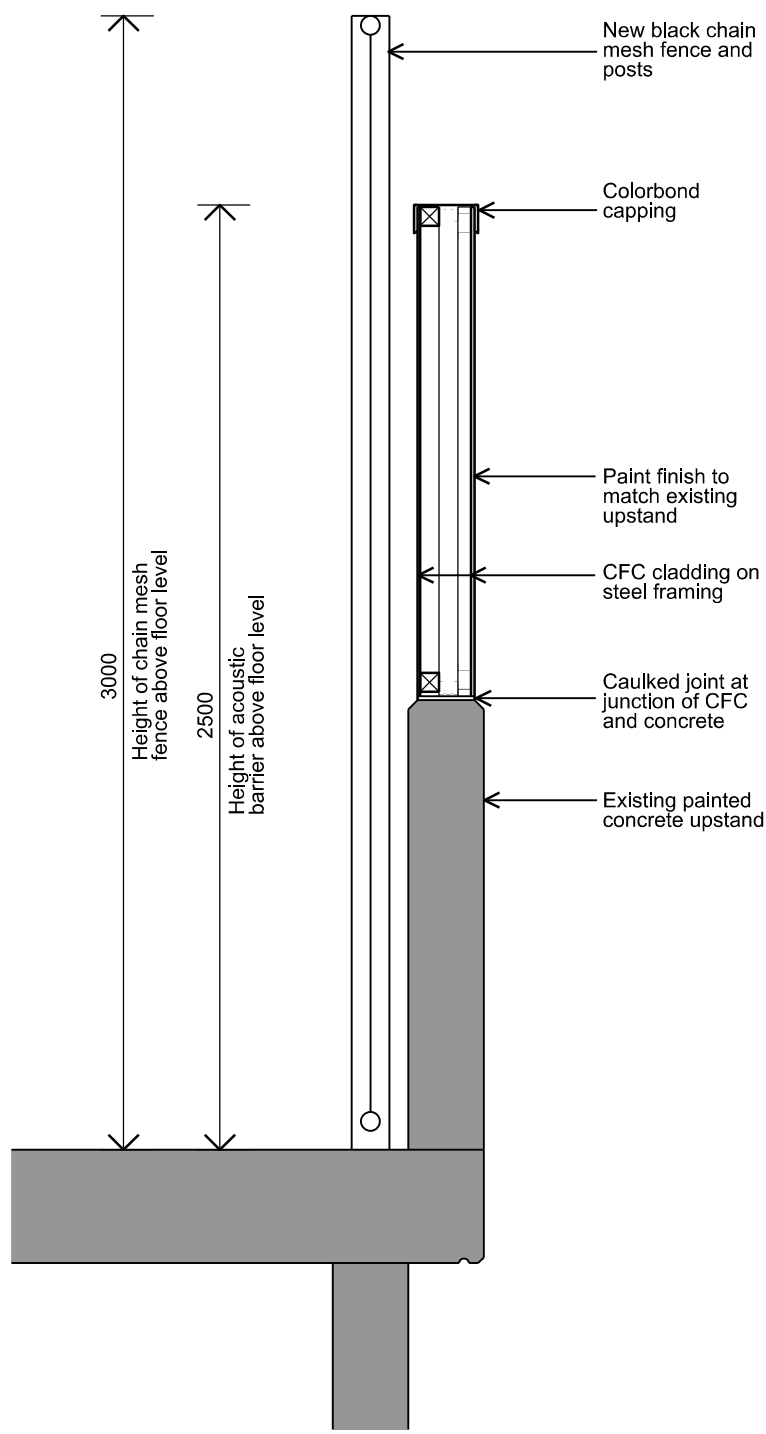

02 ACOUSTIC BARRIER AND CHAIN MESH FENCE DETAIL SECTION
SCALE 1:20

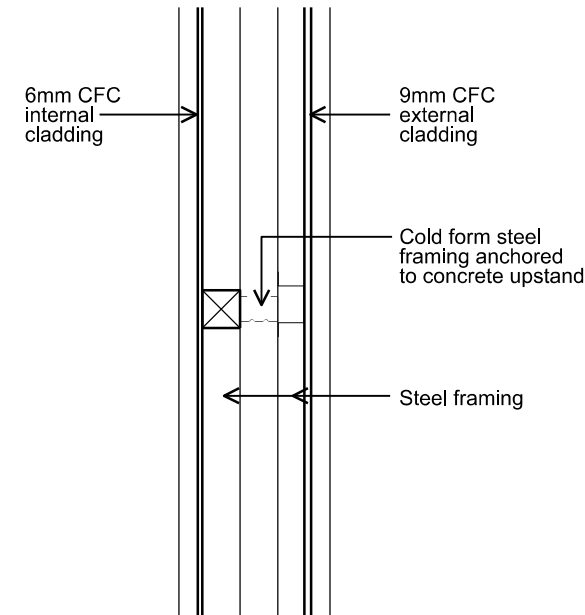

03 ACOUSTIC BARRIER DETAIL PLAN
SCALE 1:10

20

40

100

10

30

50

THIS BAR REPRESENTS 100mm ON ORIGINAL

Curtin Architects accepts no responsibility for dimensions scaled off drawing. Check all copies and electronic drawings of any type for accuracy in scaling.

GENERAL LEGEND

EXISTING CLUB PREMISES
No work to toned area

DA WORKS

A	DA ISSUE	15.04.24
Issue	Amendment Description	Date

AMENDMENTS

1. Figured dimensions to be taken in preference to scaling.
2. Builder to check all dimensions on site where relevant and notify of any discrepancies.
3. All dimensions are given in millimetres except levels and drawings to scale 1:500 and smaller which are in metres.

© INTELLECTUAL PROPERTY
COPYRIGHT CURTIN ARCHITECTS PTY LTD. (C.A.T.), UNLESS OTHERWISE AGREED IN WRITING. ALL RIGHTS RESERVED. THIS DOCUMENT IS THE PROPERTY OF CURTIN ARCHITECTS PTY LTD. AND IS NOT TO BE REPRODUCED OR COPIED IN ANY FORM OR BY ANY MEANS, ELECTRONIC OR MECHANICAL, INCLUDING PHOTOCOPYING, RECORDING, OR BY ANY INFORMATION STORAGE AND RETRIEVAL SYSTEM, WITHOUT THE WRITTEN PERMISSION OF CURTIN ARCHITECTS PTY LTD. ANY UNAUTHORIZED USE OF THIS DOCUMENT IS AT THE USER'S SOLE RISK AND WITHOUT LIMITING CURTIN ARCHITECTS THE USER RELEASES AND INDEMNIFIES C.A. FROM AND AGAINST ALL LOSS OR DAMAGE.

CLIENT

paynter
dixon

Paynter Dixon Constructions Pty Limited
Level 3, 5 Rider Boulevard RHODES NSW 2138
Tel (02) 9797 5555 Fax (02) 9797 5533
ABN 84 097 120 315

CURTIN
ARCHITECTS

CURTIN
ARCHITECTS

PTY. LIMITED

ABN 43 052 102 744

Reg. No. 4307

Level 2, 52 Archison Street ST LEONARDS NSW 2065

mail@curtinarchitects.com.au Phone: (02) 9437 1111

PROJECT:

P

Pittwater

PITTWATER RSL CLUB
PICKLEBALL COURTS

82 Mona Vale Road Mona Vale NSW 2103

DRAWING TITLE:
ELEVATION
BARRIER DETAILS

DRAWN BY: JEH

SCALE: 1:200, 1:20, 1:10 @ A1

PROJECT No: 6774
PRL0145

DATE STARTED: FEBRUARY 2024

DRAWING No: DA-102

ISSUE: A

PLOT DATE: \$DATES PLOT TIME: \$TIMES

FILE NAME: \$FILES