

91M

CLIENT
DREAMBUILD
6/37A KING ROAD
HORNSBY NSW 2077

PROJECT DETAILS
91M
91-93 MCINTOSH ROAD
NARRAWEENA NSW 2099



SCALE
1:400 @ A4

PROJECT NO.
1816A

DRAWING NO.
A-1310


DRAWING
NOTIFICATION PLAN (A4)
1 OF 2

ISSUE
A


ARCHITECT
P : + 61 2 9818 0777
F : + 61 2 9818 0778
STUDIO 5, 505 BALMAIN RD
LILYFIELD NSW 2040
ABN: 76 129 130 285

BENSON
McCORMACK
ARCHITECTURE


DEVELOPMENT APPLICATION

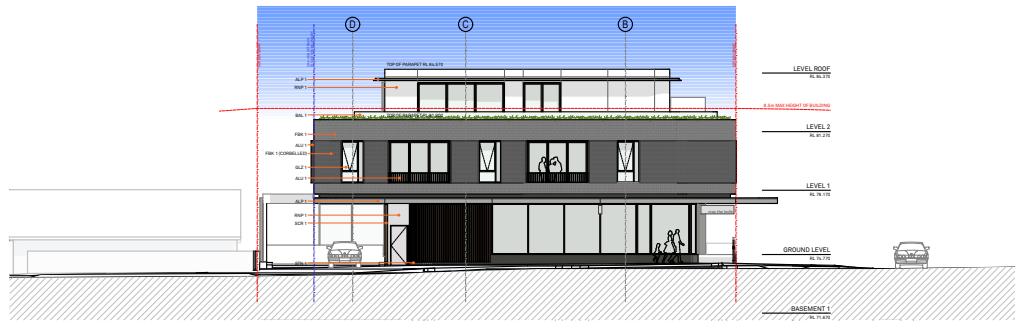


N NORTH ELEVATION
Scale 1:400

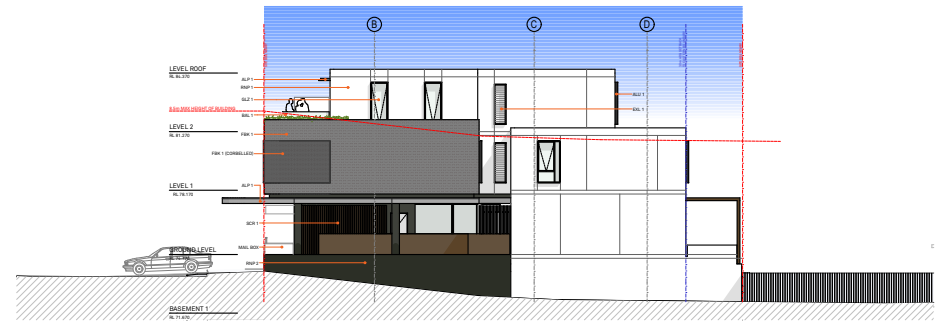

S SOUTH ELEVATION
Scale 1:400

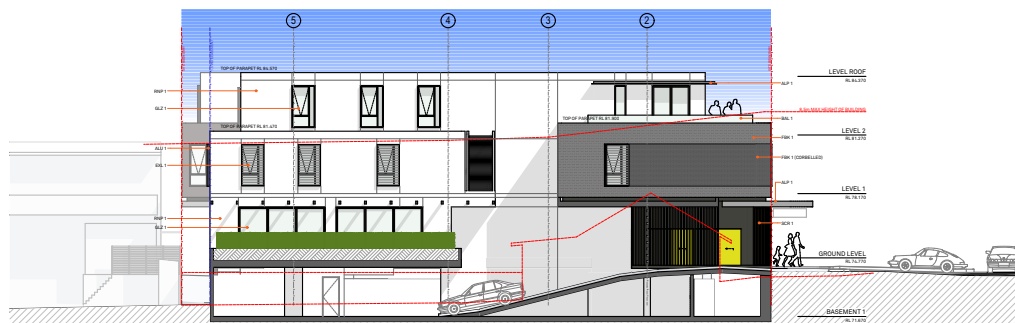

E EAST ELEVATION
Scale 1:400

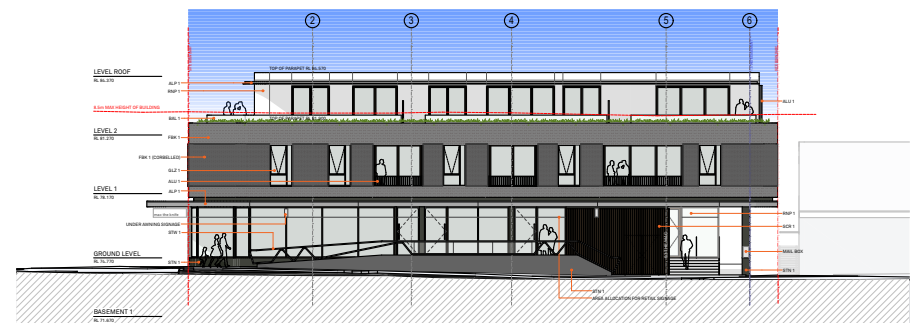

W WEST ELEVATION
Scale 1:400

91M

CLIENT
DREAMBUILD
6/37A KING ROAD
HORNSBY NSW 2077

PROJECT DETAILS
91M
91-93 MCINTOSH ROAD
NARRAWEENA NSW 2099

PROJECT NORTH


SCALE
1:400 @ A4

PROJECT NO.
1816A

DRAWING NO.
A-1311

DRAWING
NOTIFICATION PLAN (A4)
2 OF 2

ISSUE
A

ARCHITECT
P : + 61 2 9818 0777
F : + 61 2 9818 0778
STUDIO 5, 505 BALMAIN RD
LILYFIELD NSW 2040
ABN: 76 129 130 285

BENSON
McCORMACK
ARCHITECTURE

DEVELOPMENT APPLICATION