



01

ROOF PLAN

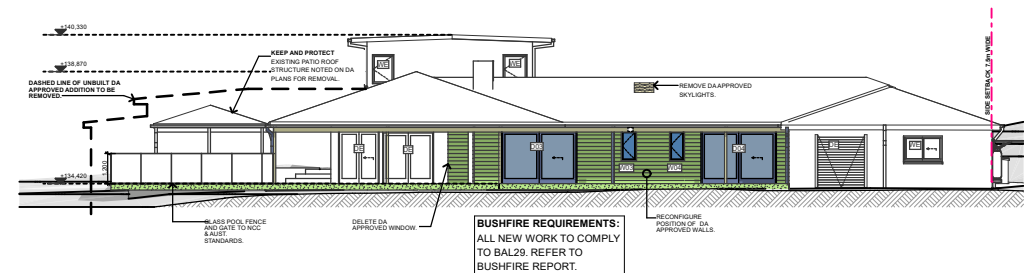


02

ELEVATION E1 (NORTH)

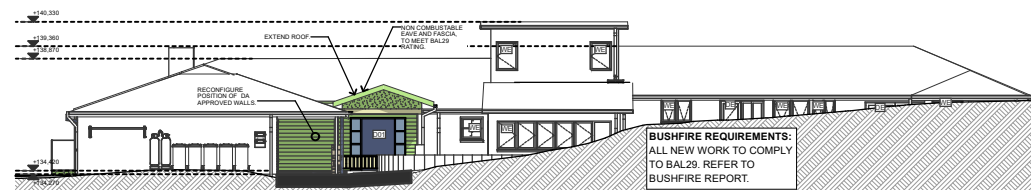


03

ELEVATION E2 (WEST)

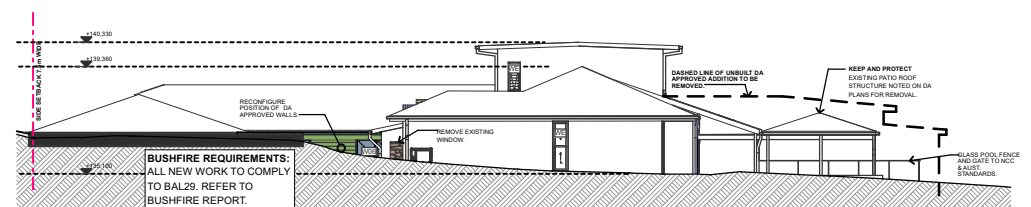

04

ELEVATION E3 (SOUTH)

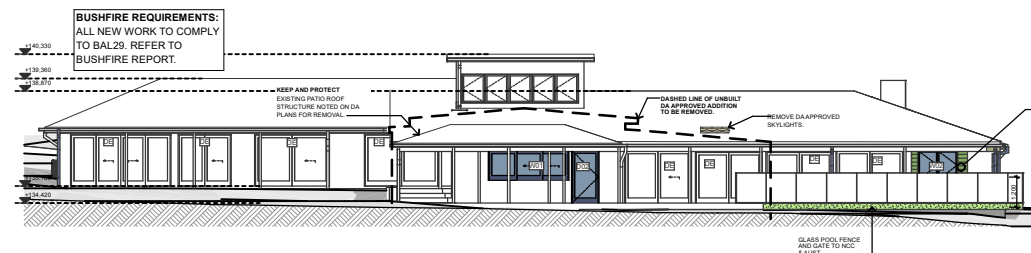


05

ELEVATION E4 (WEST)

S4.55 MODIFICATION ISSUE

A	S4.55 MODIFICATION ISSUE	29/08/2022
ID	DESCRIPTION	DATE

S:\DFA\01 Projects\DFA1905-Corn House (BUSHFIRE)\000 CURRENT FILE\DFA1905-220829-S4.55 MOD.ppt

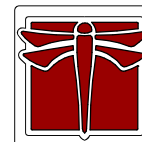

DRAGONFLY ARCHITECTS
PTY LTD
ABN 78 158 837 962

Architect - Catherine Seeto - Reg. 8345
14 Cook Street, Forestville 2087 NSW
T: 0421 846 288
E: studio@dfarch.com.au
www.dragonflyarchitects.com.au
SCALE: NTS
DATE PRINTED: 29/08/2022
DRAWN BY: ES, CS
CLIENT: LOUISE & MICK CONN

The Architect retains copyright. Authority should be requested for any reproductions.

70 LANE COVE ROAD INGLESIDE
NSW 2101

NOTIFICATION PLAN

DFA190501

S:\DFA\01 Projects\DFA1905-Corn House (BUSHFIRE)\000 CURRENT FILE\DFA1905-220829-S4.55 MOD.ppt