

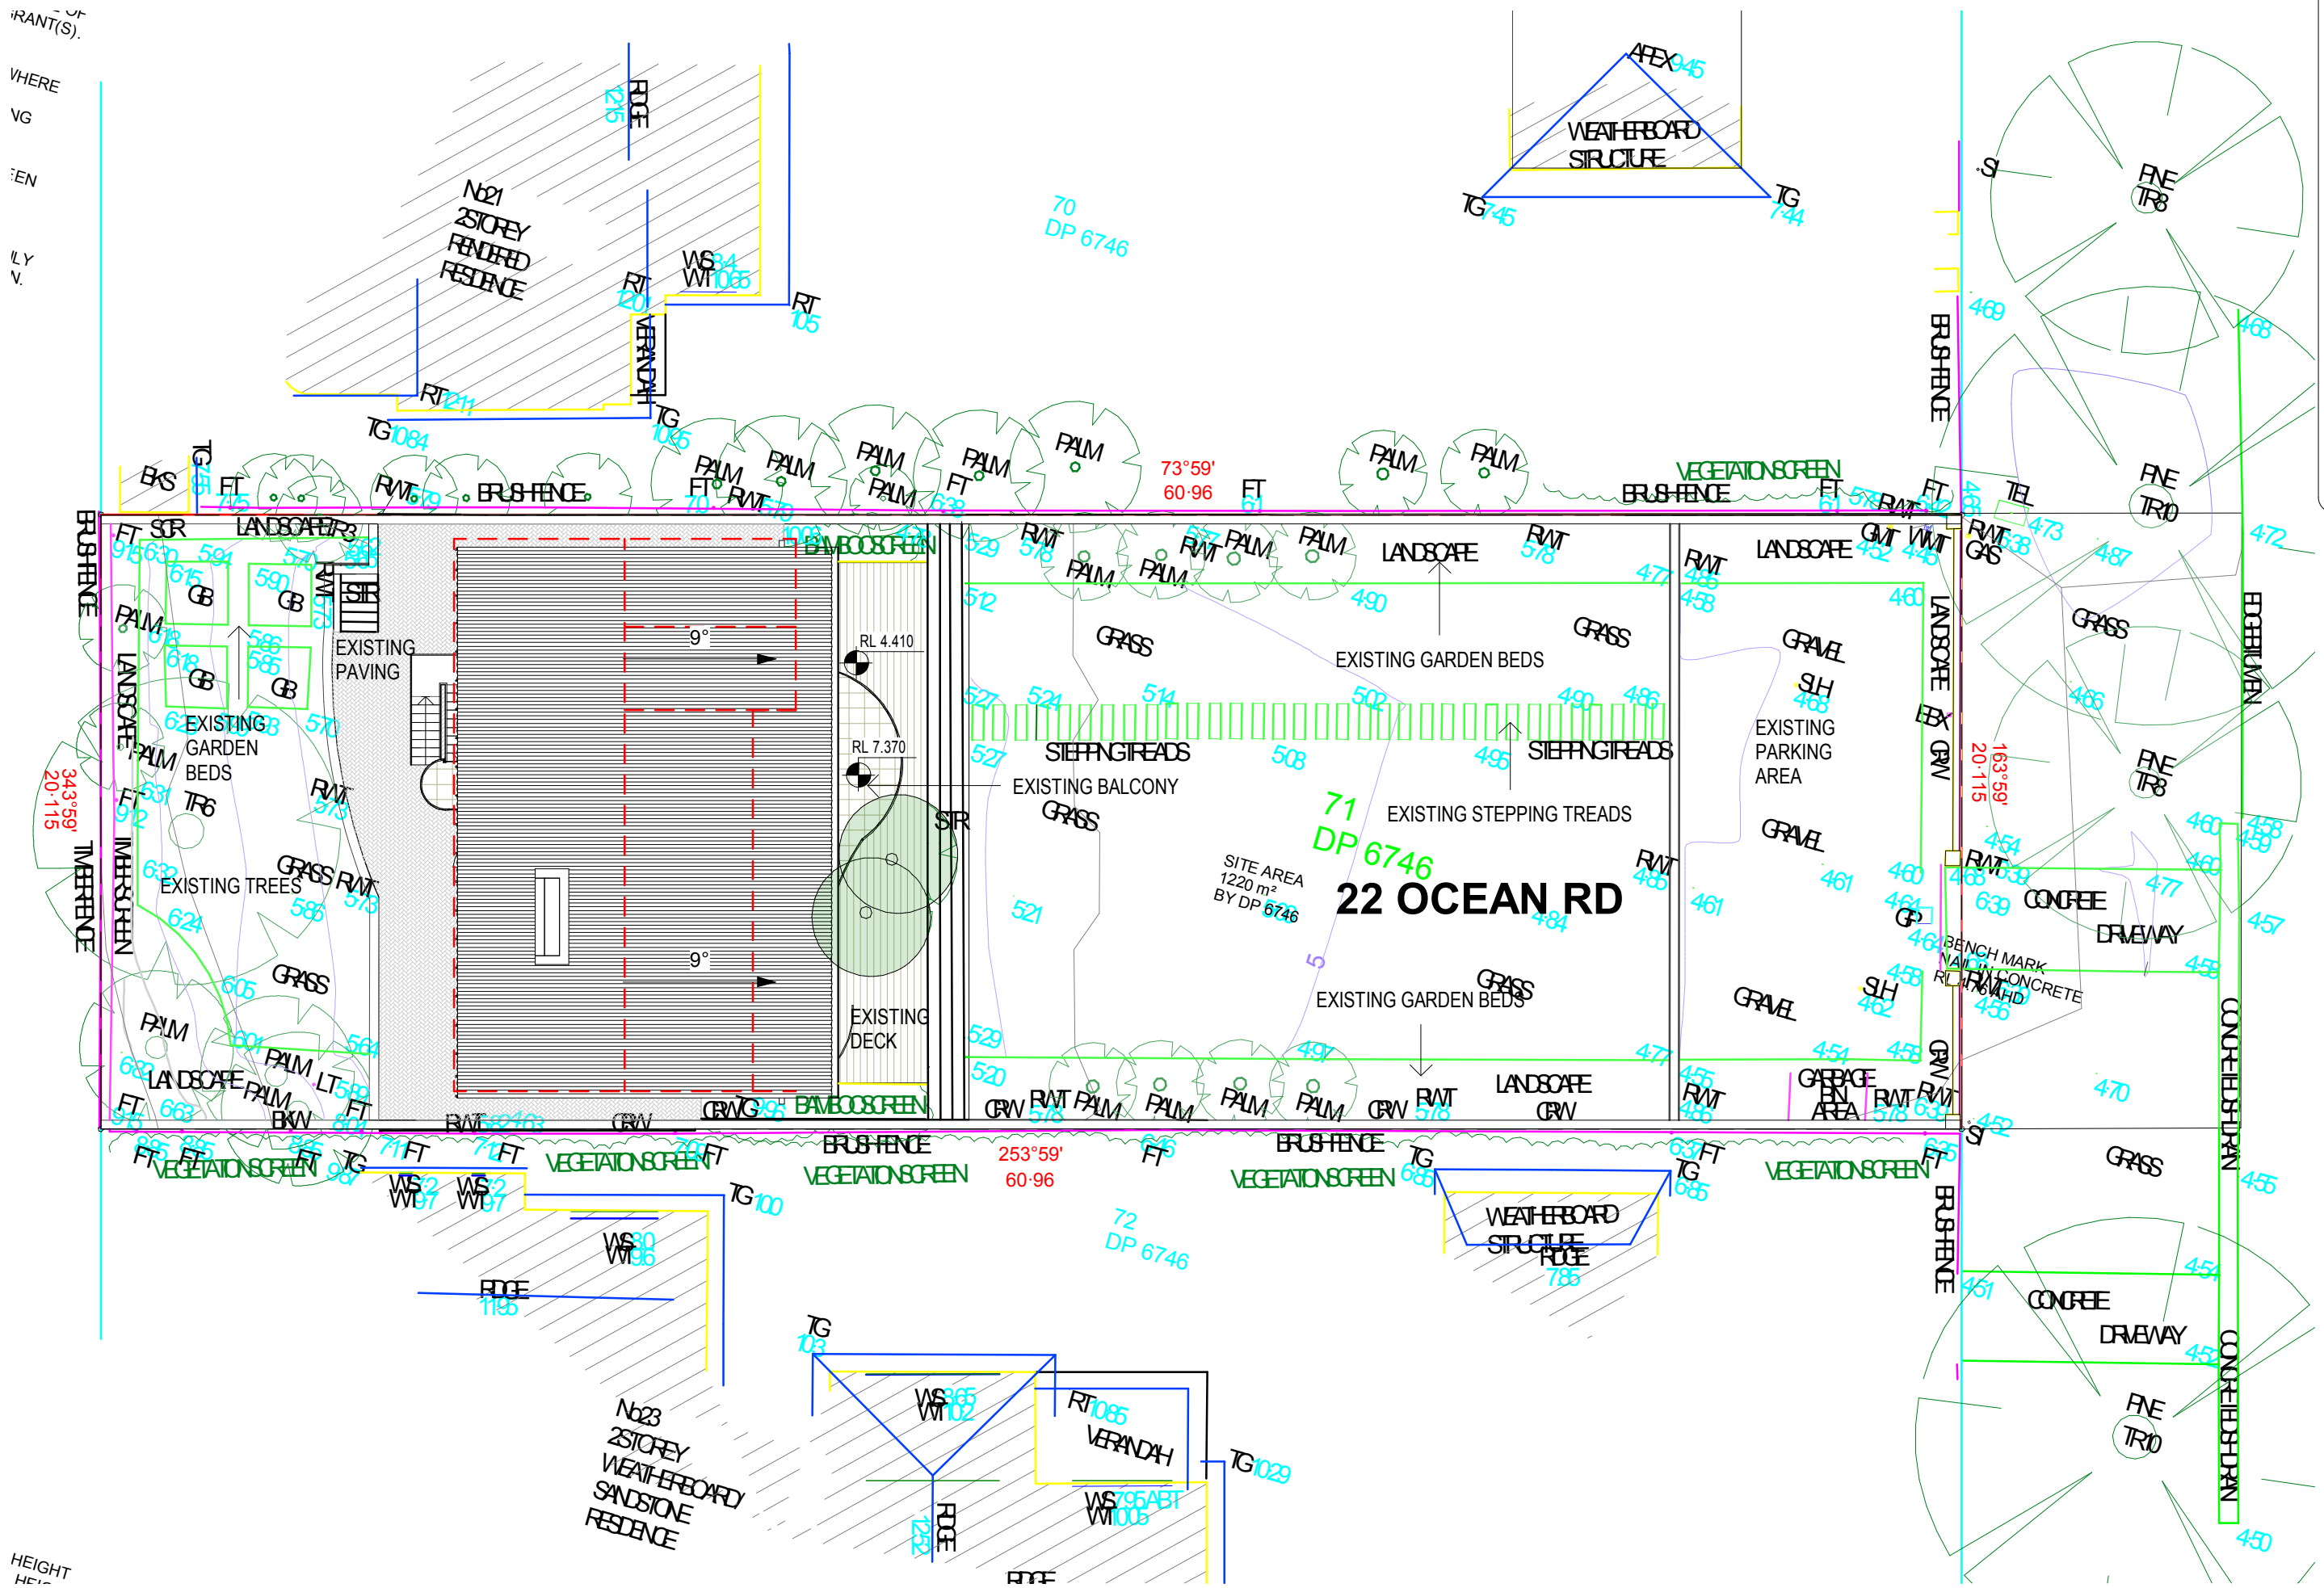


HEIGHT
HEI

 

1 SITE PLAN

 

Amendments

Project Address:
22 OCEAN RD
PALM BEACH

Client:

COMINO

Project Status:

DA

Sheet Name:

GF FLOOR PLAN

Project number:

14/2021

Scale:

1 : 100

Date:

OCT 14 2021

Sheet Number

Client:

COMINO

Project Status:

DA

Sheet Name:

GF FLOOR PLAN

Project number:

14/2021

Scale:

1 : 100

Date:

OCT 14 2021

Sheet Number

01	REVISION


DAVID KATON
STUDIO PTY LTD
katon.david@gmail.com

katon.david@gmail.com

4 TRACK BUILDING DESIGN

6 High View Rd
Pretty Beach
NSW 2257

P: 0422271398
E: info@4track.com.au

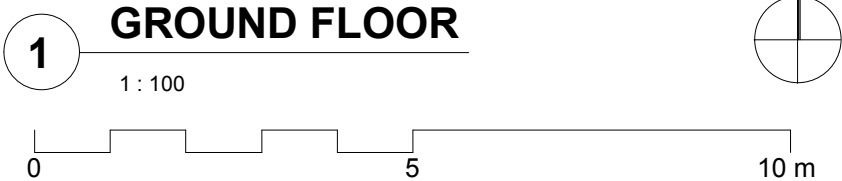

Amendments

Project Address:
22 OCEAN RD
PALM BEACH

Client:

COMINO

Project Status:

DA

Sheet Name:

FF FLOOR PLAN

Project number:

14/2021

Scale:

1 : 100

Date:

OCT 14 2021

Sheet Number

02	REVISION

**DAVID KATON
STUDIO PTYLTD**


katon.david@gmail.com


4 TRACK BUILDING DESIGN

**6 High View Rd
Pretty Beach
NSW 2257**

**P: 0422271398
E: info@4track.com.au**

P: 0422271398
E: info@4track.com.au

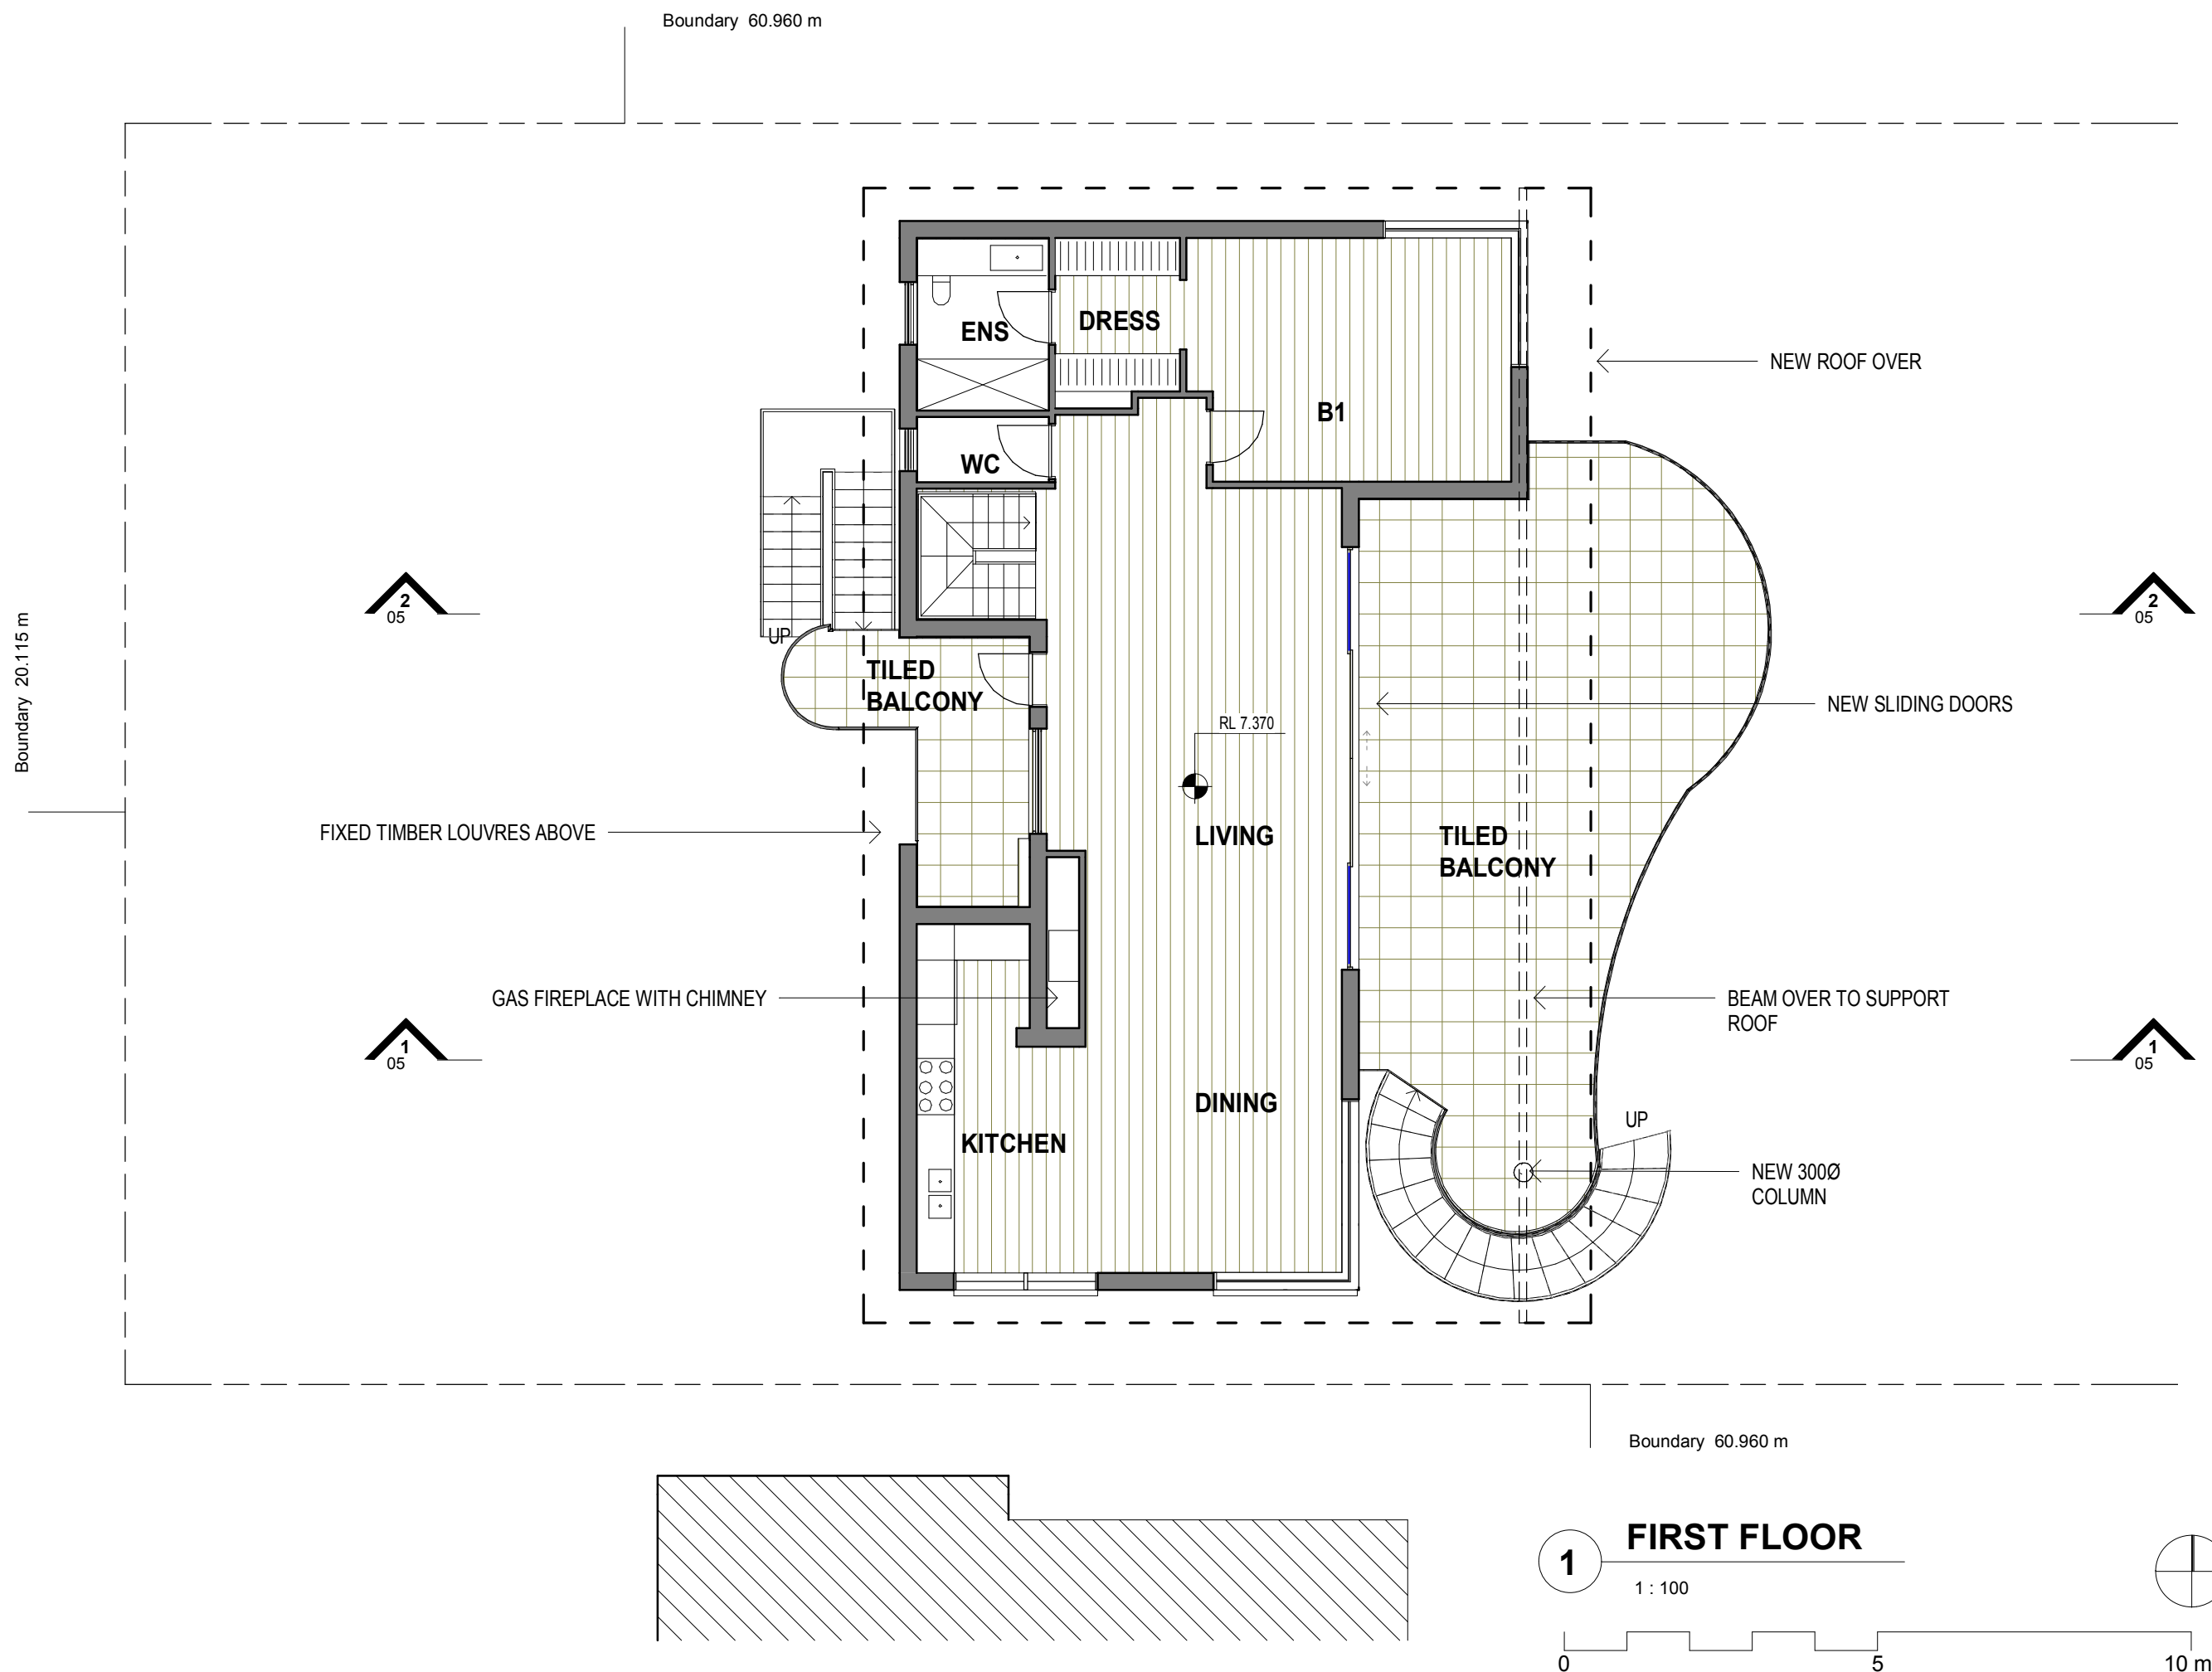

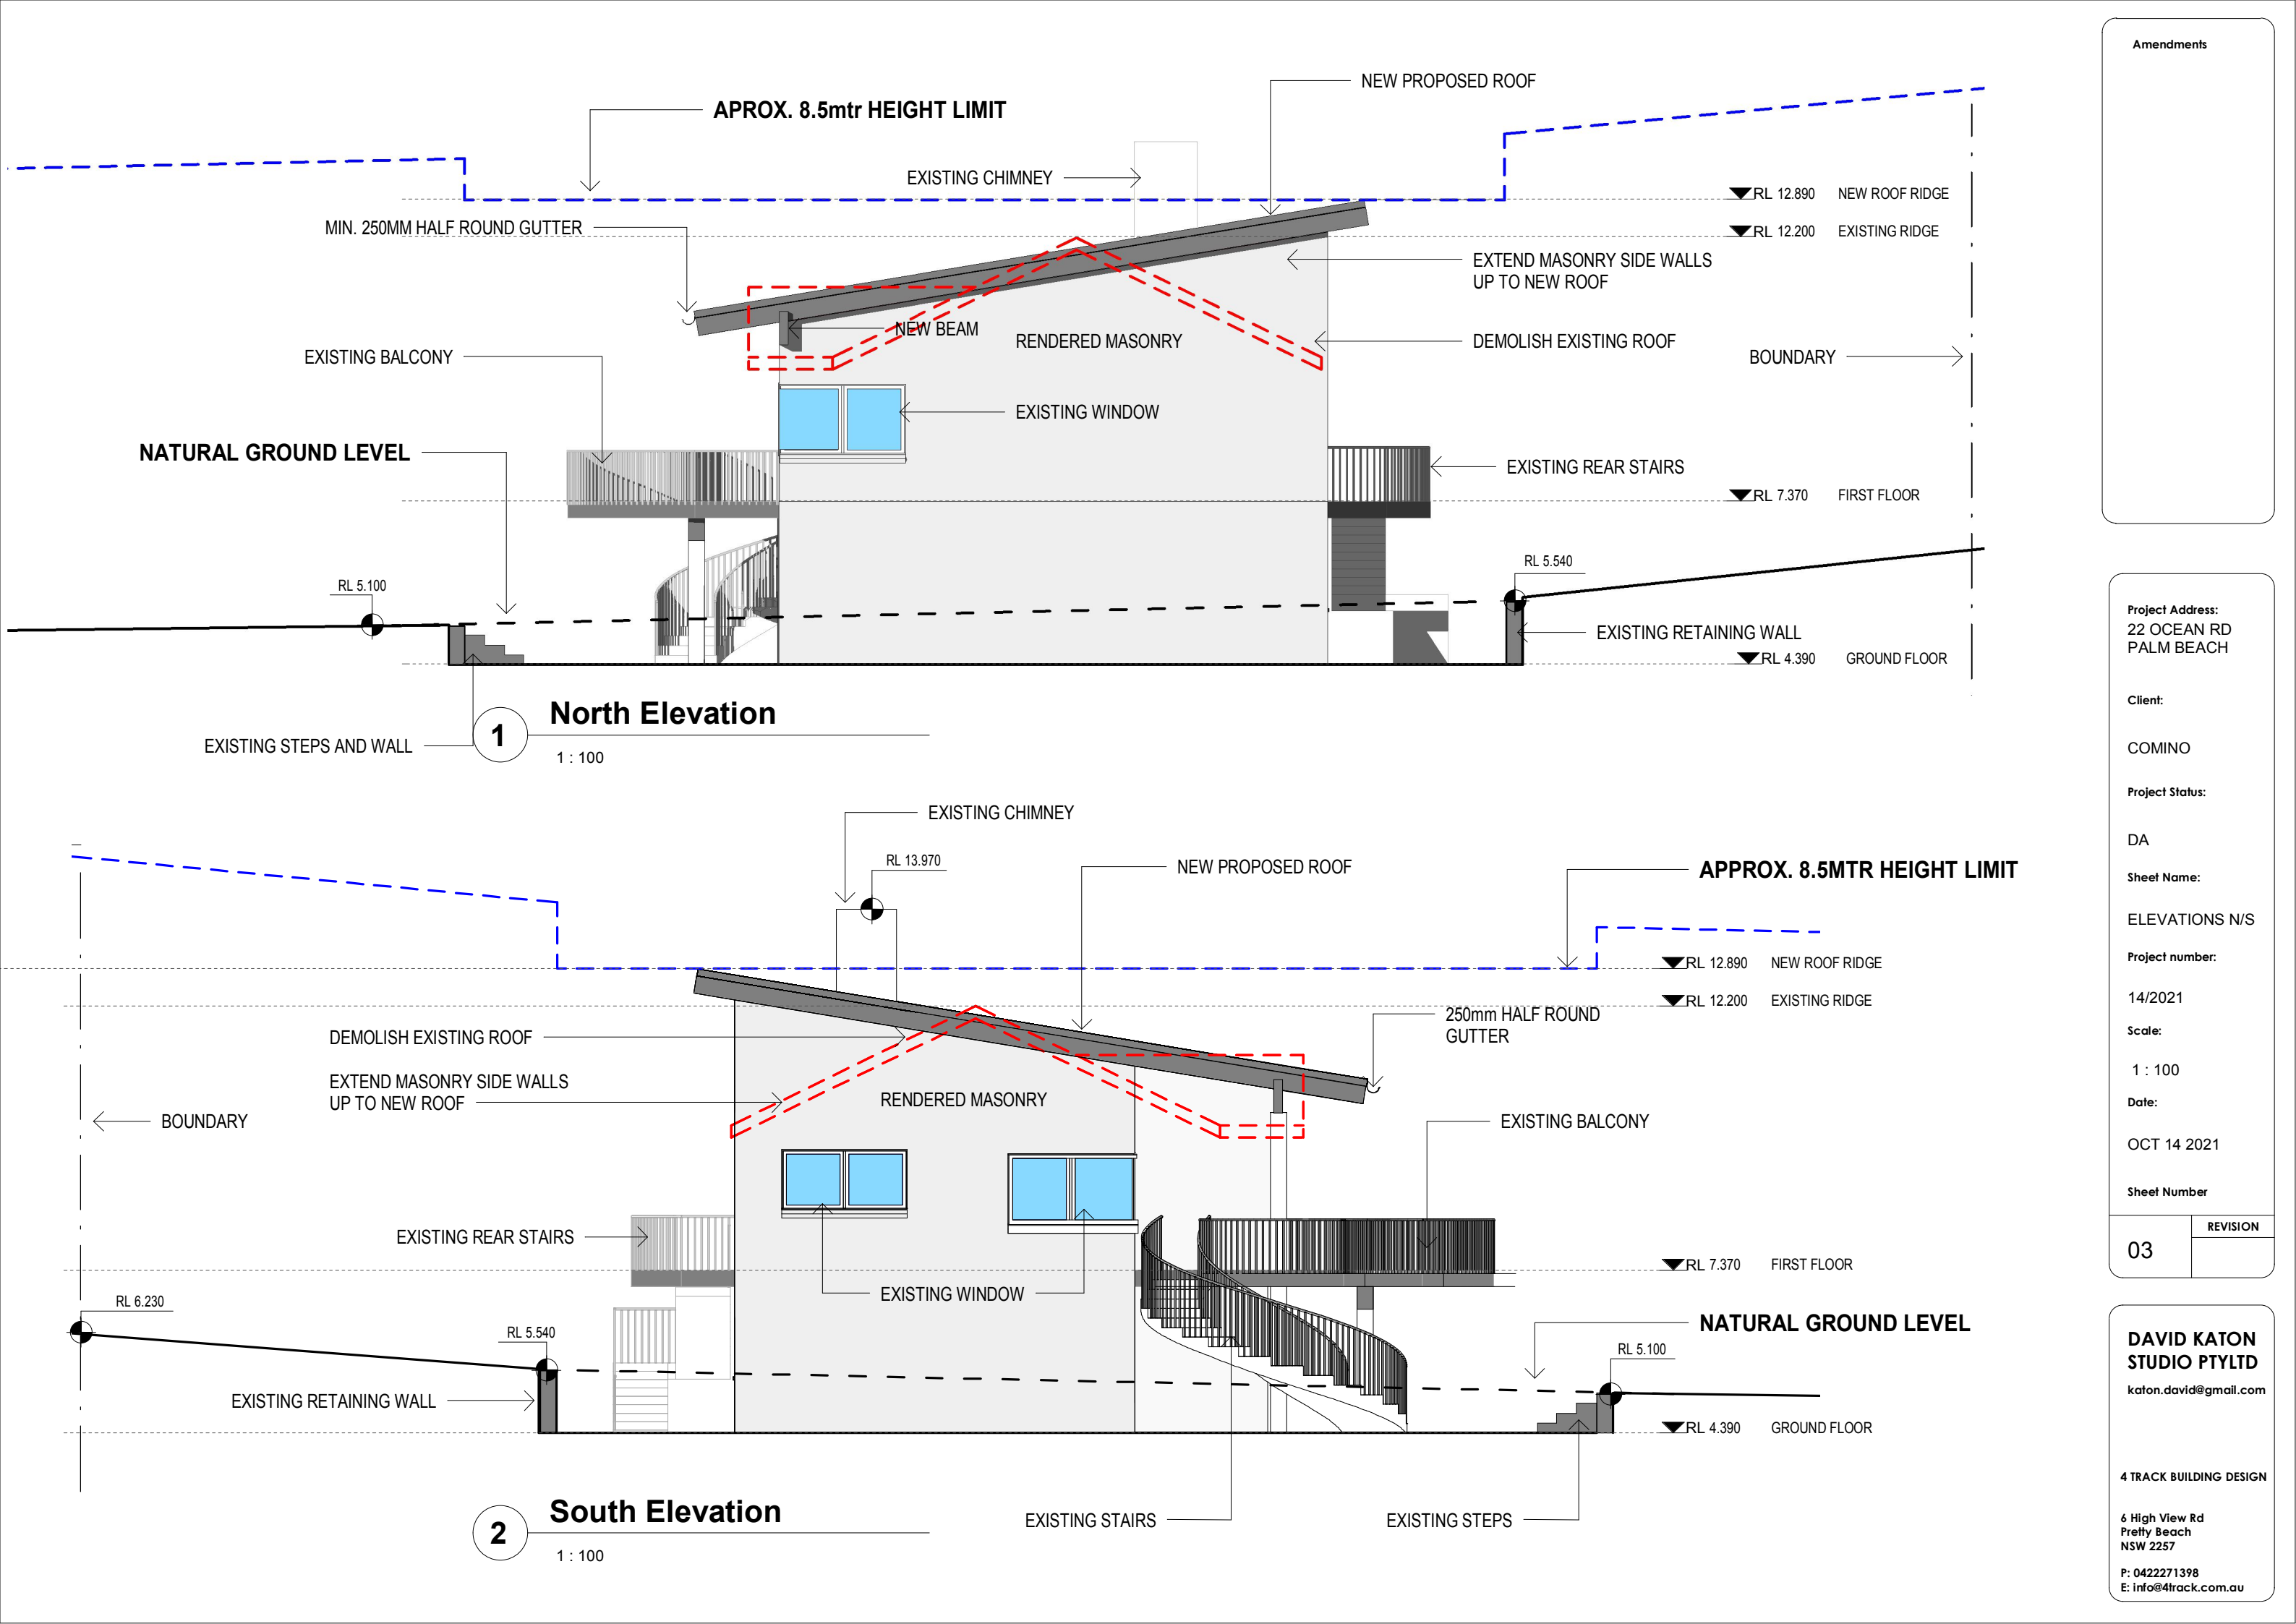

Amendments

Project Address:
22 OCEAN RD
PALM BEACH

Client:

COMINO

Project Status:

DA

Sheet Name:

ELEVATIONS N/S

Project number:

14/2021

Scale:

1 : 100

Date:

OCT 14 2021

Sheet Number

03

REVISION

DAVID KATON
STUDIO PTY LTD


katon.david@gmail.com

4 TRACK BUILDING DESIGN

6 High View Rd
Pretty Beach
NSW 2257


P: 0422271398

E: info@4track.com.au

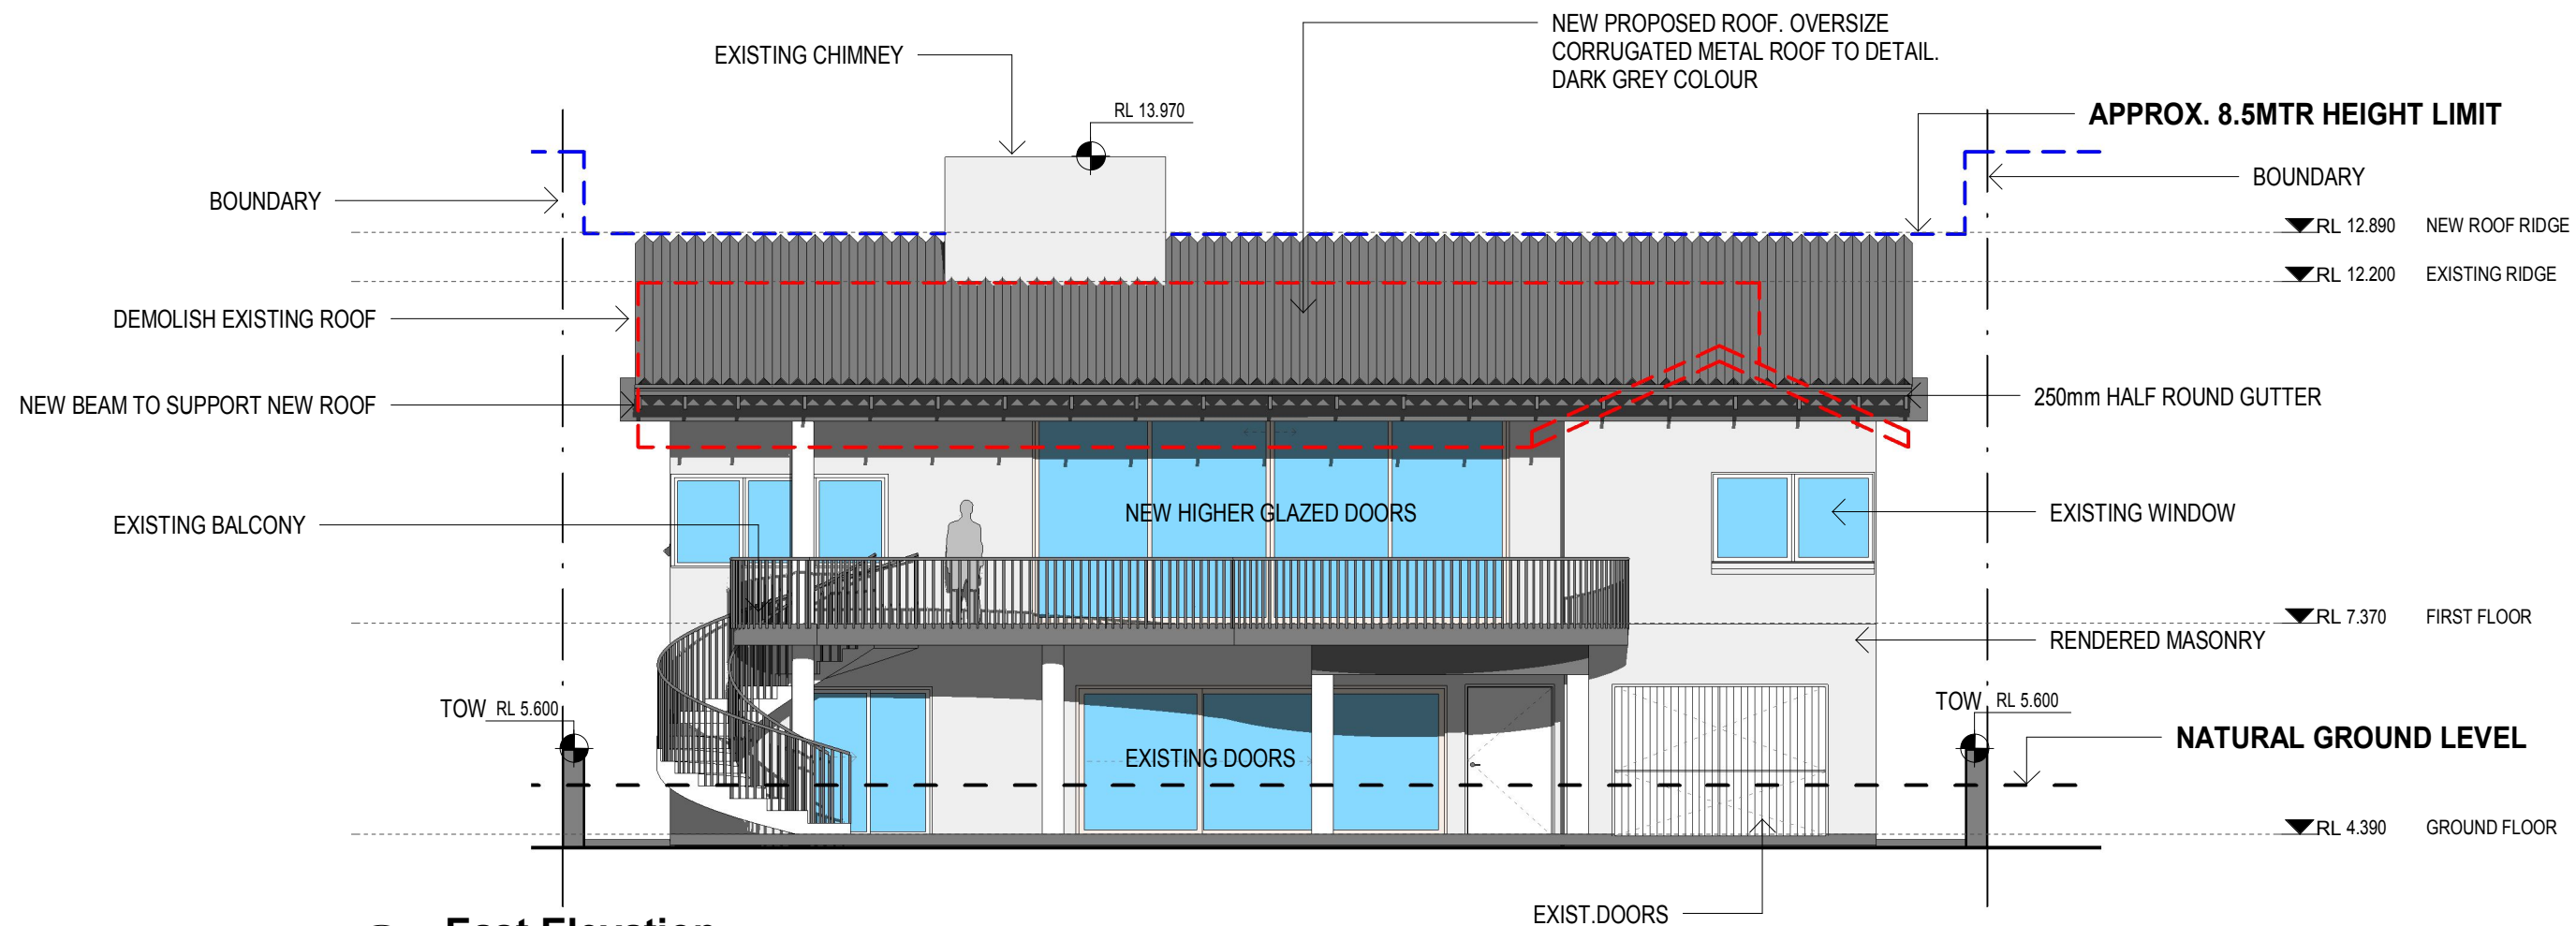

1 East Elevation

1 : 100

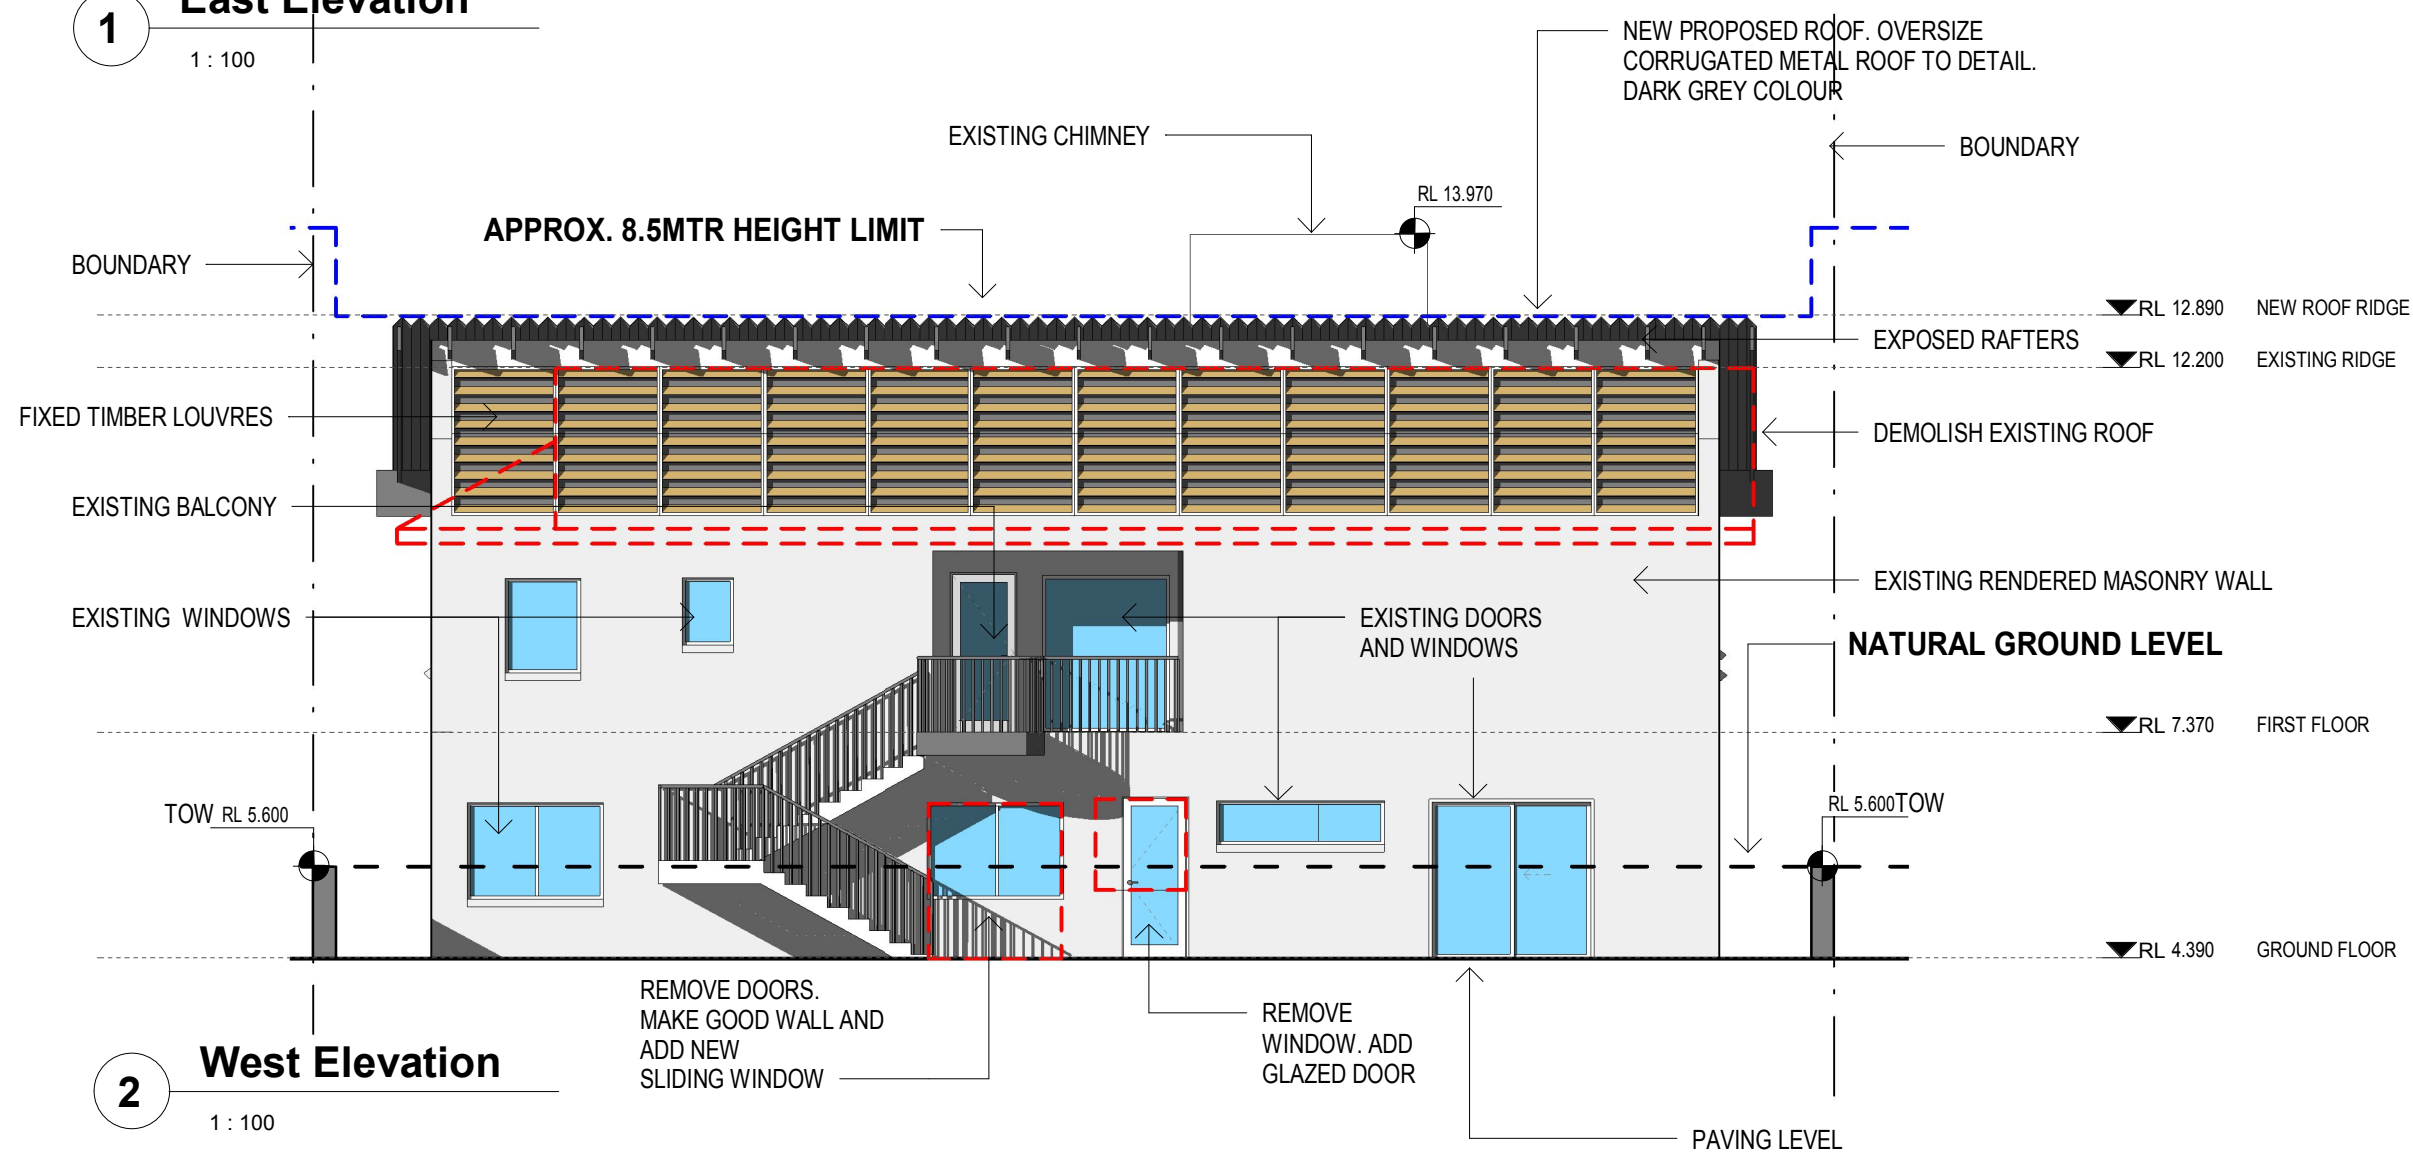

2 West Elevation

1 : 100

Amendments

Project Address:
22 OCEAN RD
PALM BEACH

Client:

COMINO

Project Status:

DA

Sheet Name:

ELEVATIONS E/W

Project number:

14/2021

Scale:

1 : 100

Date:

OCT 14 2021

Sheet Number

04



REVISION

DAVID KATON
STUDIO PTY LTD
katon.david@gmail.com

4 TRACK BUILDING DESIGN

6 High View Rd
Pretty Beach
NSW 2257

P: 0422271398
E: info@4track.com.au

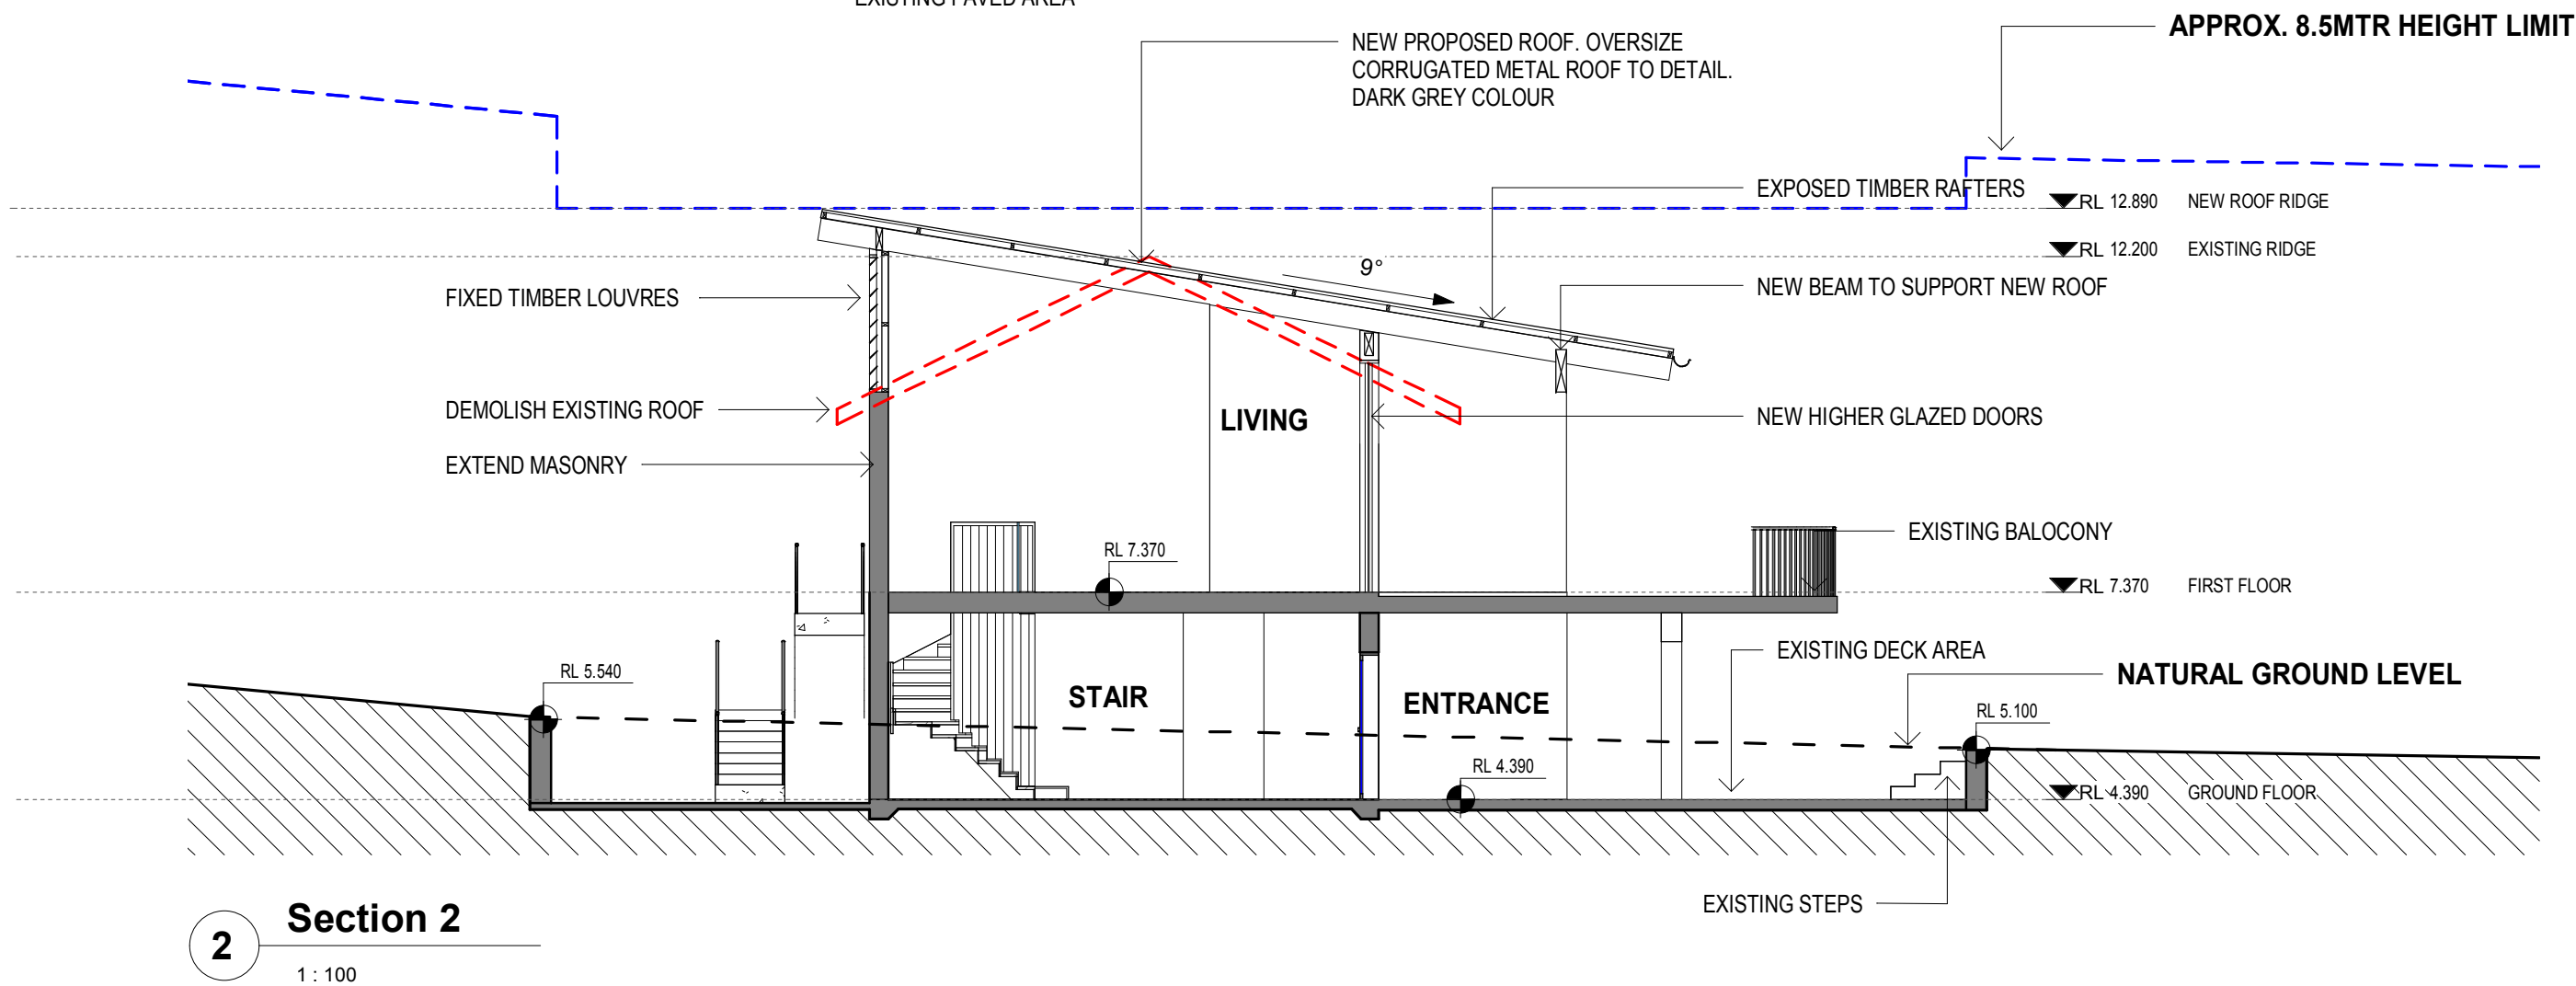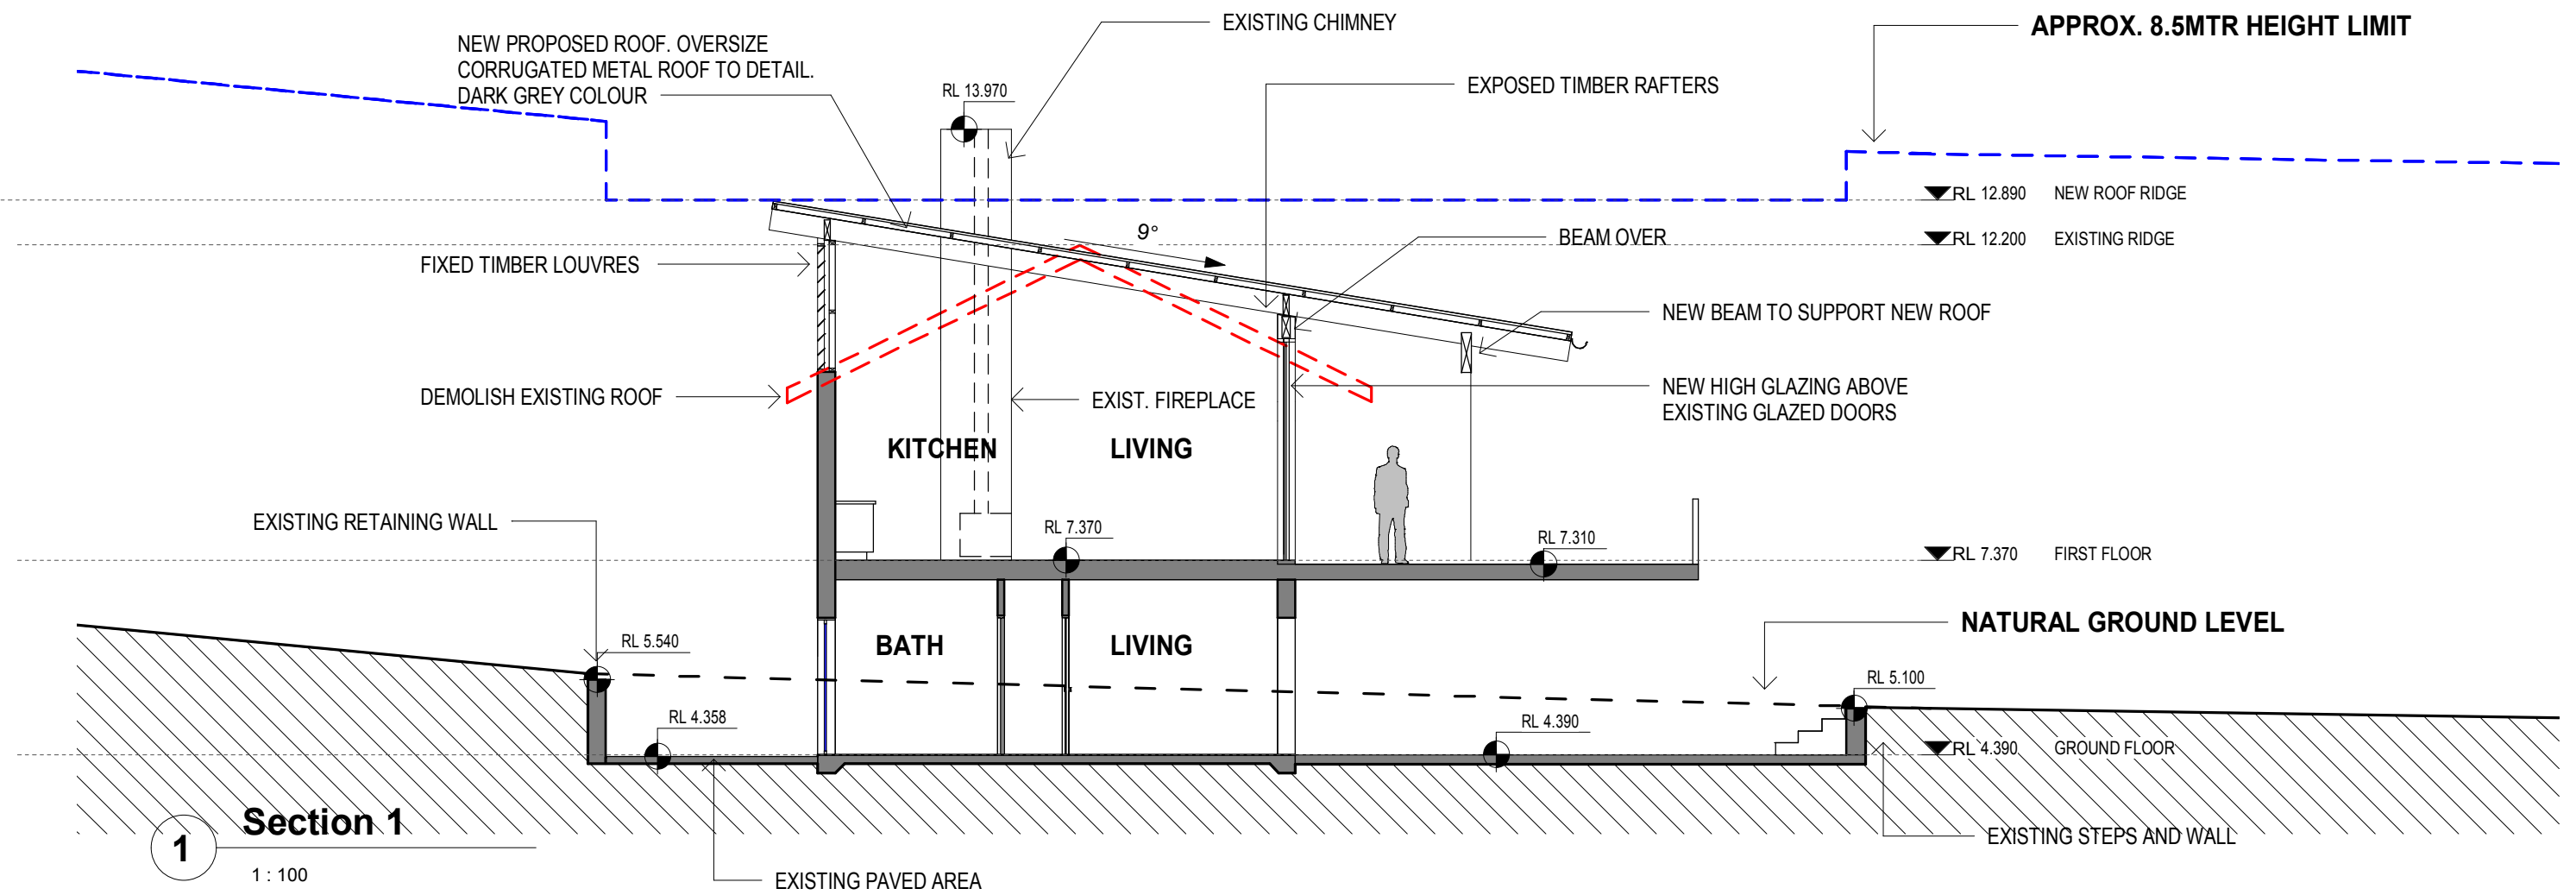

Project Address:
22 OCEAN RD
PALM BEACH

Client:

COMINO

Project Status:

DA

Sheet Name:

LONG SECTION

Project number:

14/2021

Scale:

1 : 200

Date:

OCT 14 2021

Sheet Number


06	REVISION

DAVID KATON
STUDIO PTY LTD
katon.david@gmail.com

4 TRACK BUILDING DESIGN

6 High View Rd
Pretty Beach
NSW 2257

P: 0422271398
E: info@4track.com.au

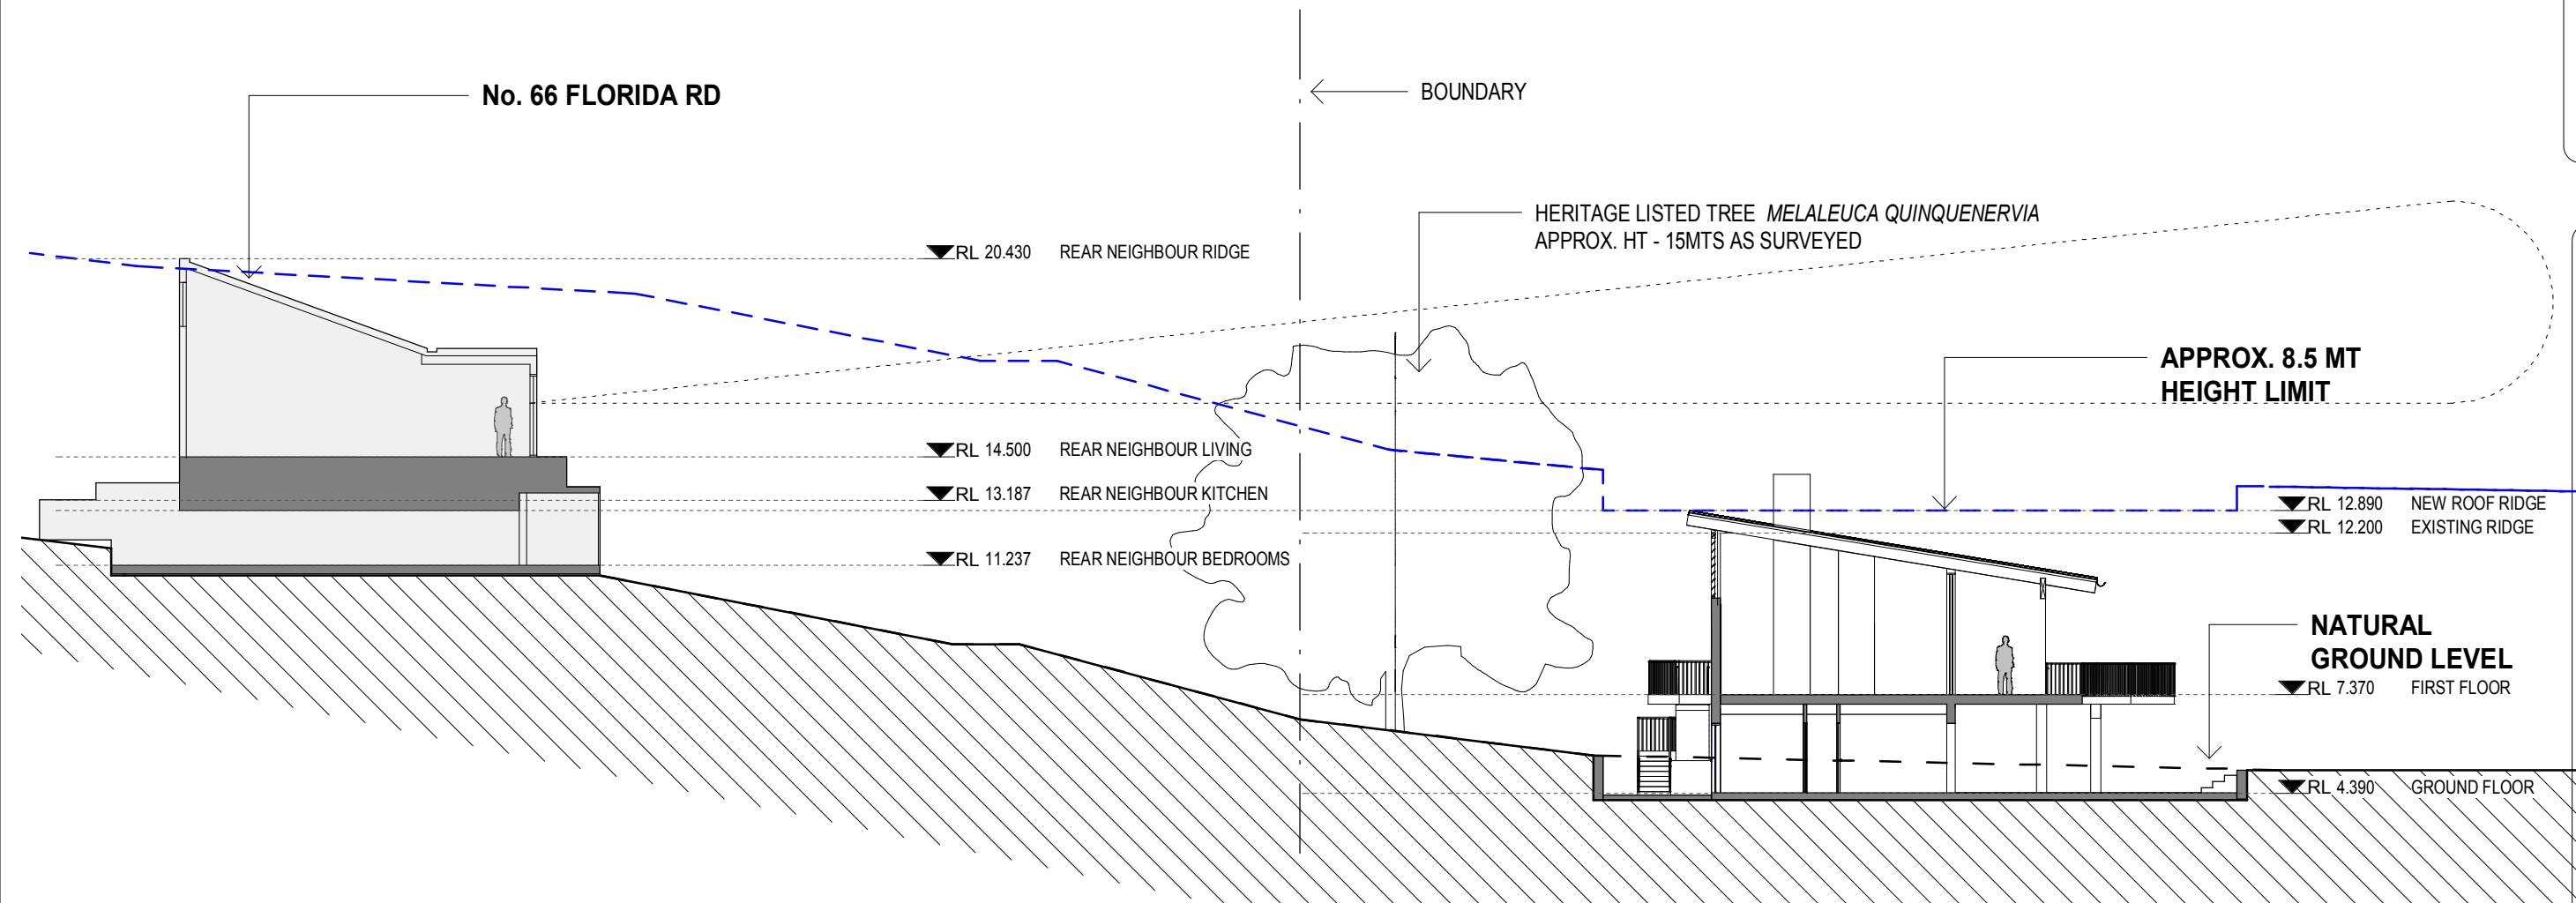

1 LONG SECTION

1 : 200

Amendments

Project Address:
22 OCEAN RD
PALM BEACH

Client:

COMINO

Project Status:

DA

Sheet Name:

ROOF PLAN

Project number:

14/2021

Scale:

1 : 100

Date:


OCT 14 2021


Sheet Number

Sheet Number


07

P: 0422271398
E: info@4track.com.au

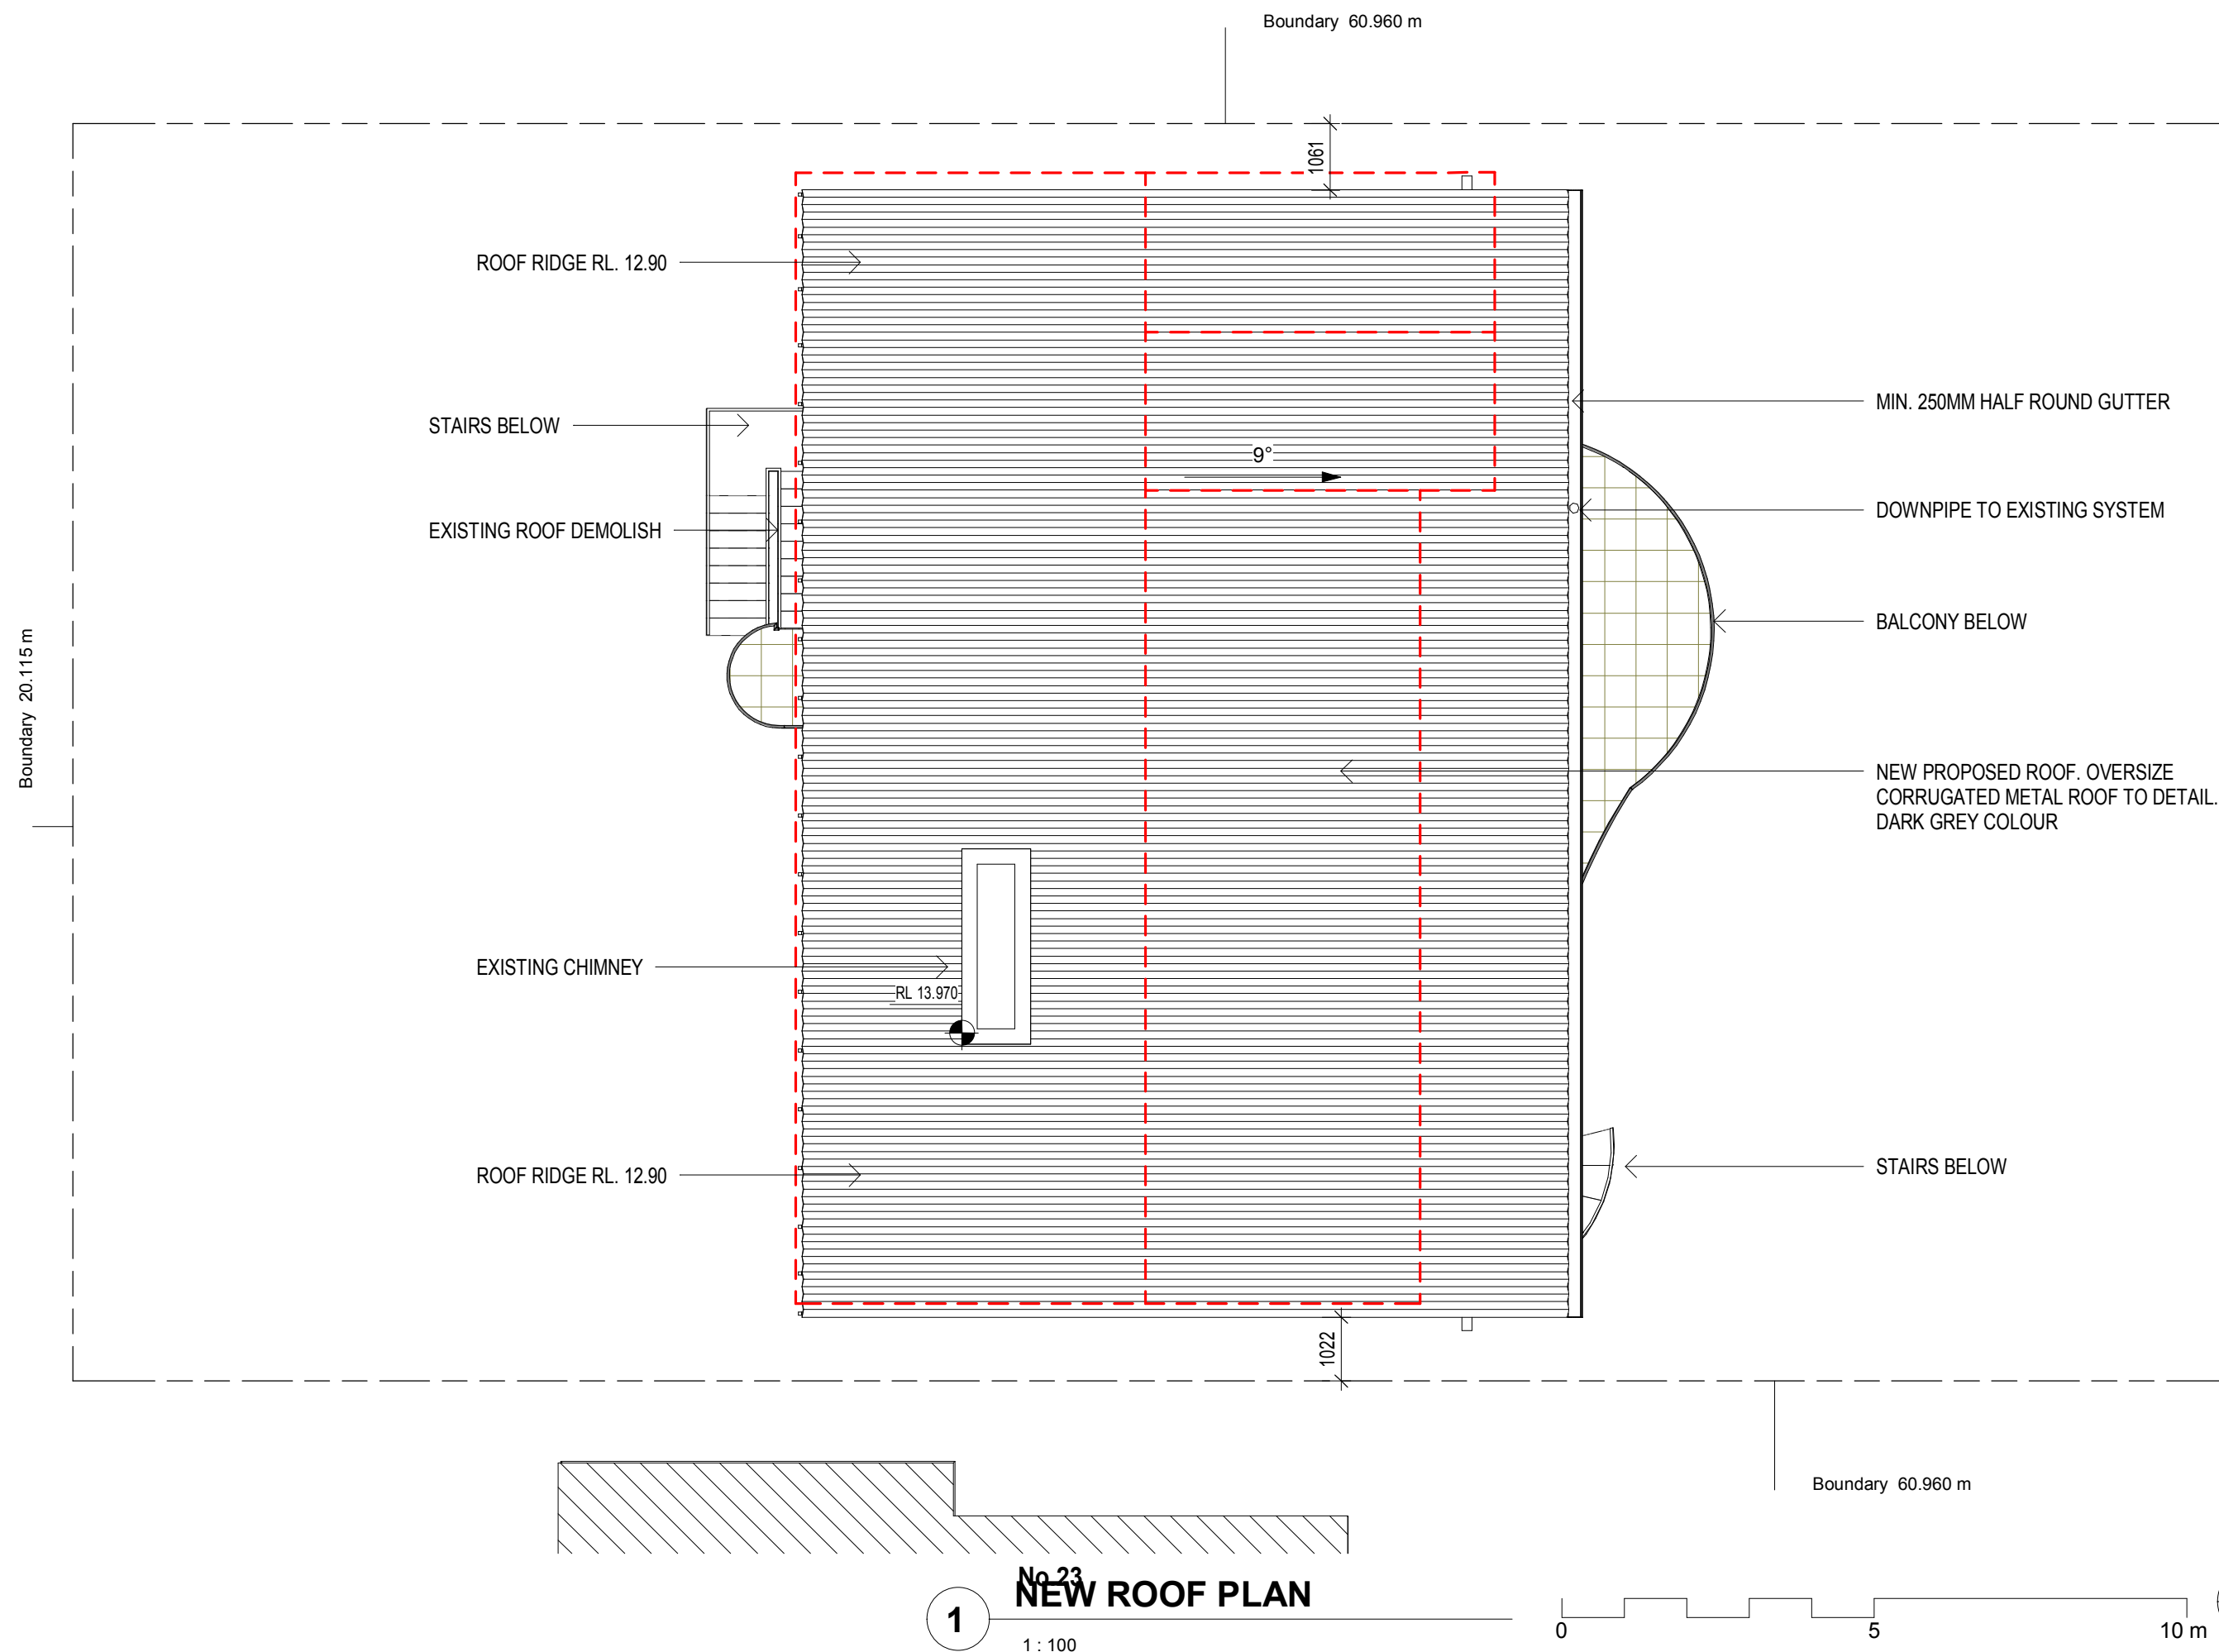

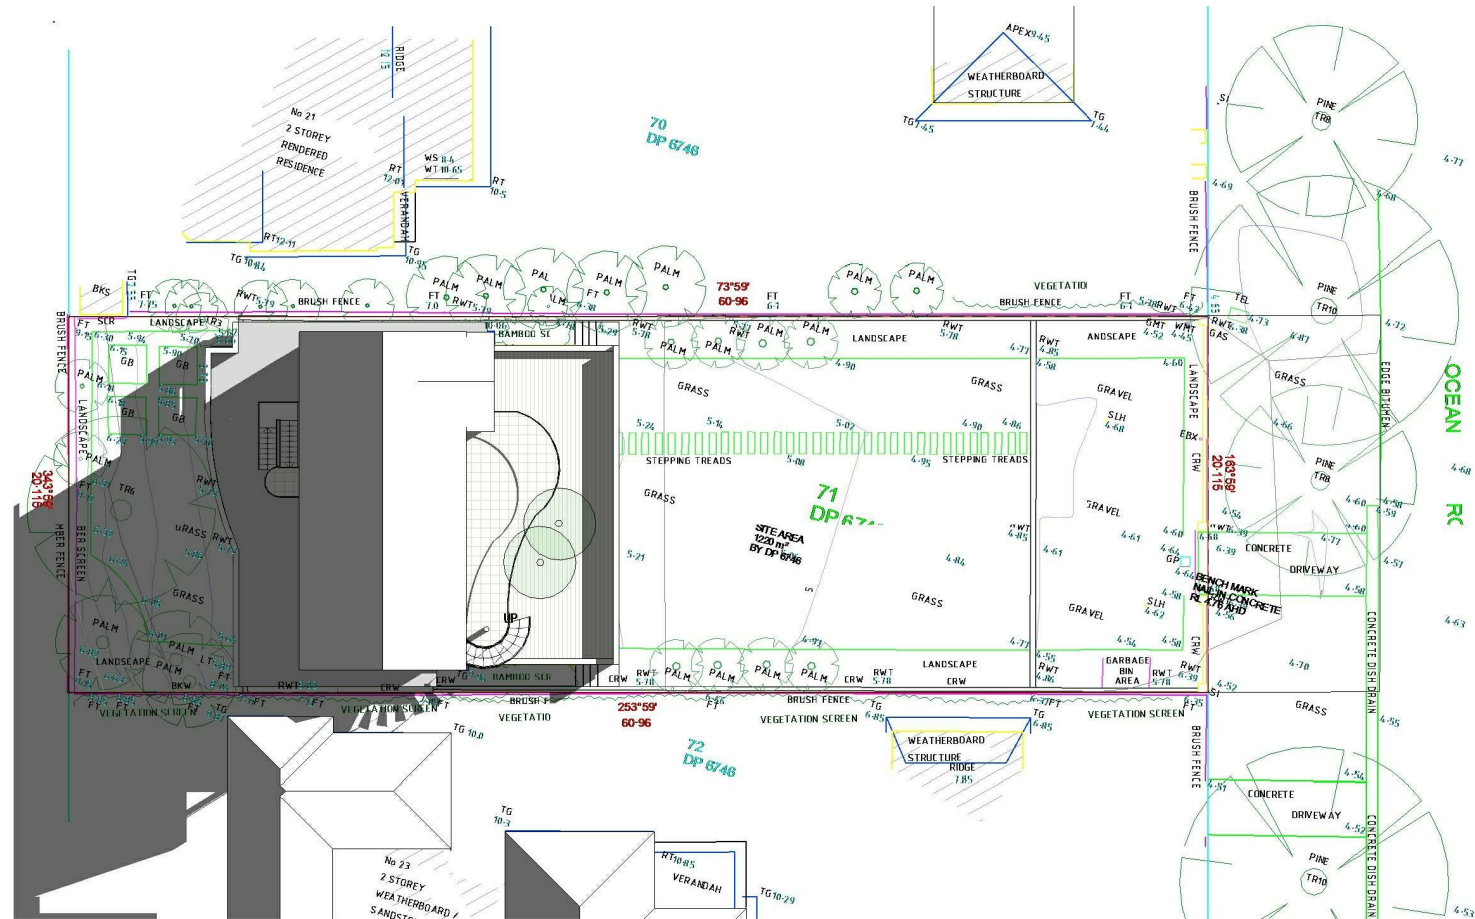

EXISTING 9AM JUNE 21ST

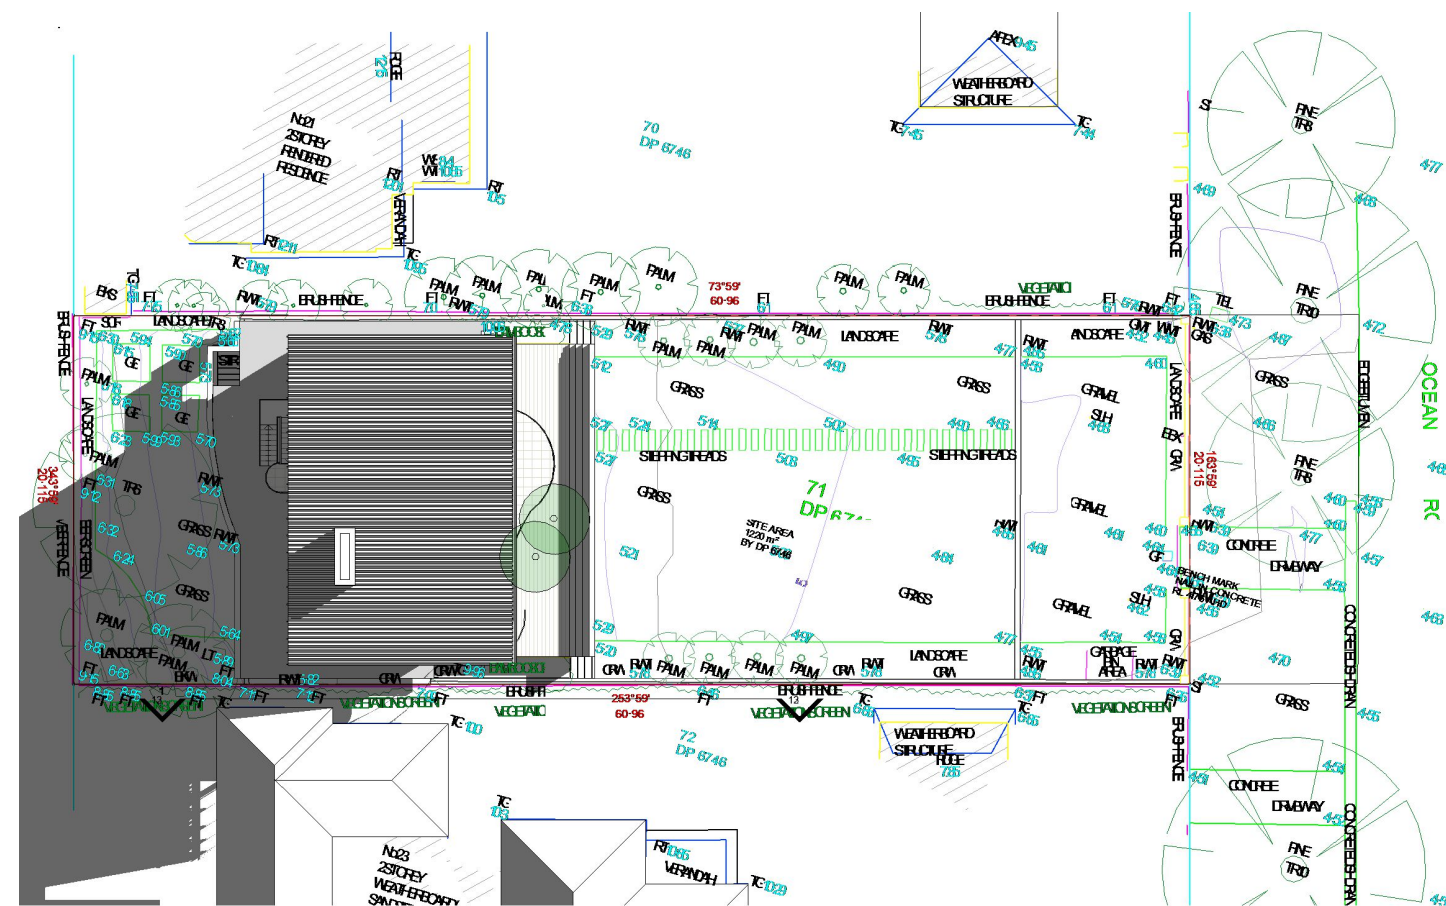

PROPOSED 9AM JUNE 21ST

Amendments

Project Address:
22 OCEAN RD
PALM BEACH

Client:

COMINO

Project Status:

DA

Sheet Name:

SHADOW PLANS 9AM

Project number:

14/2021

Scale:

1 : 1

Date:

OCT 14 2021

Sheet Number

08

REVISION


DAVID KATON
STUDIO PTY LTD

katon.david@gmail.com


4 TRACK BUILDING DESIGN

6 High View Rd
Pretty Beach
NSW 2257

P: 0422271398
E: info@4track.com.au

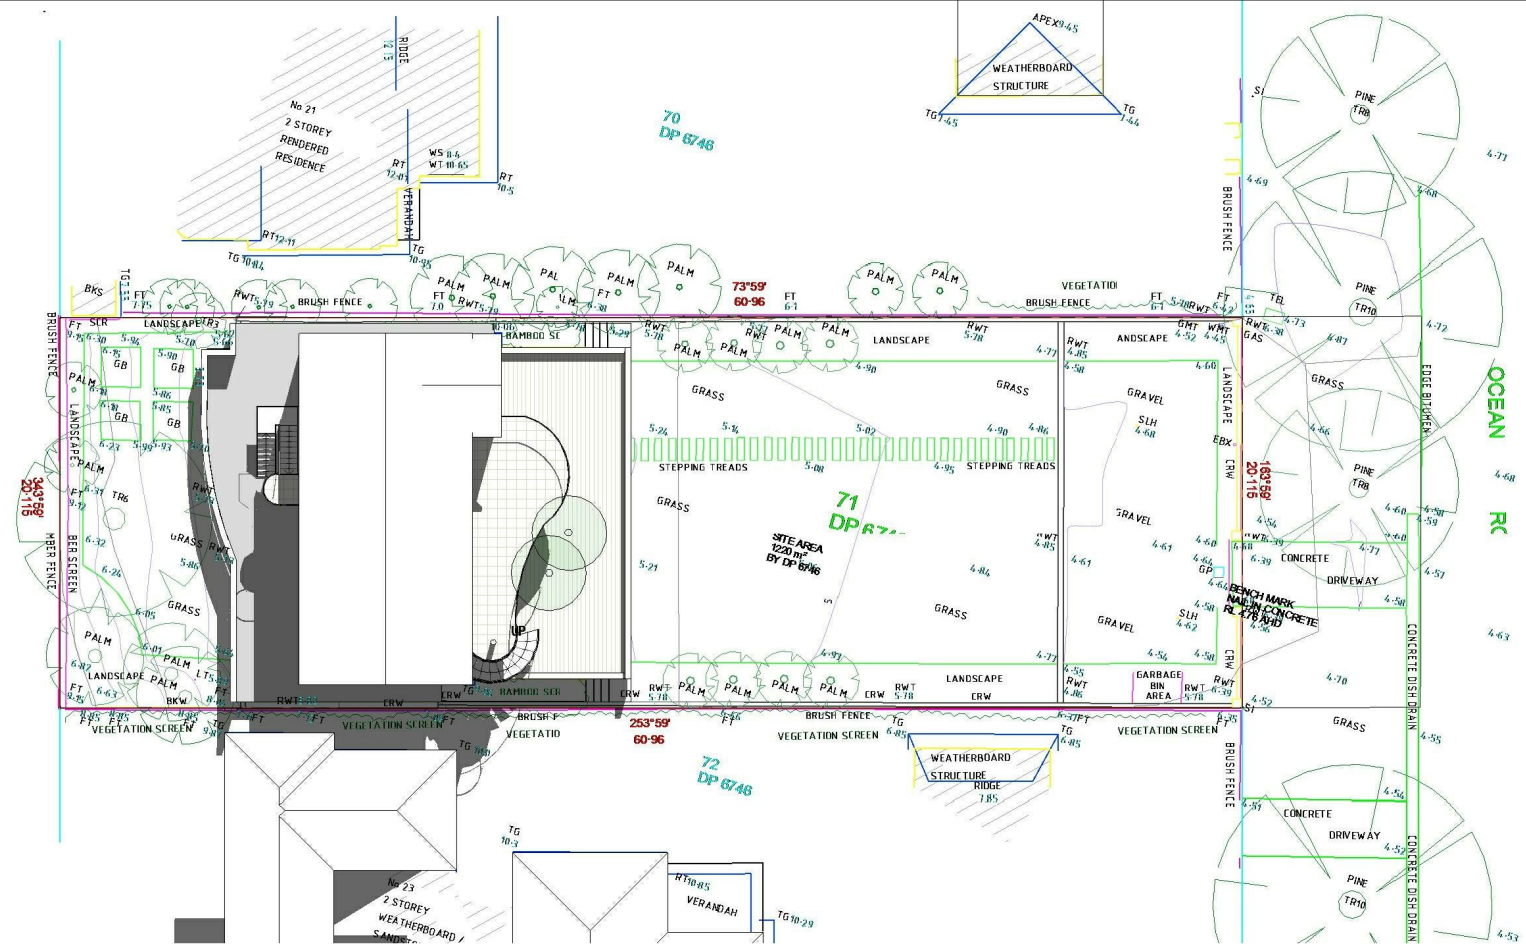

EXISTING 12PM JUNE 21ST

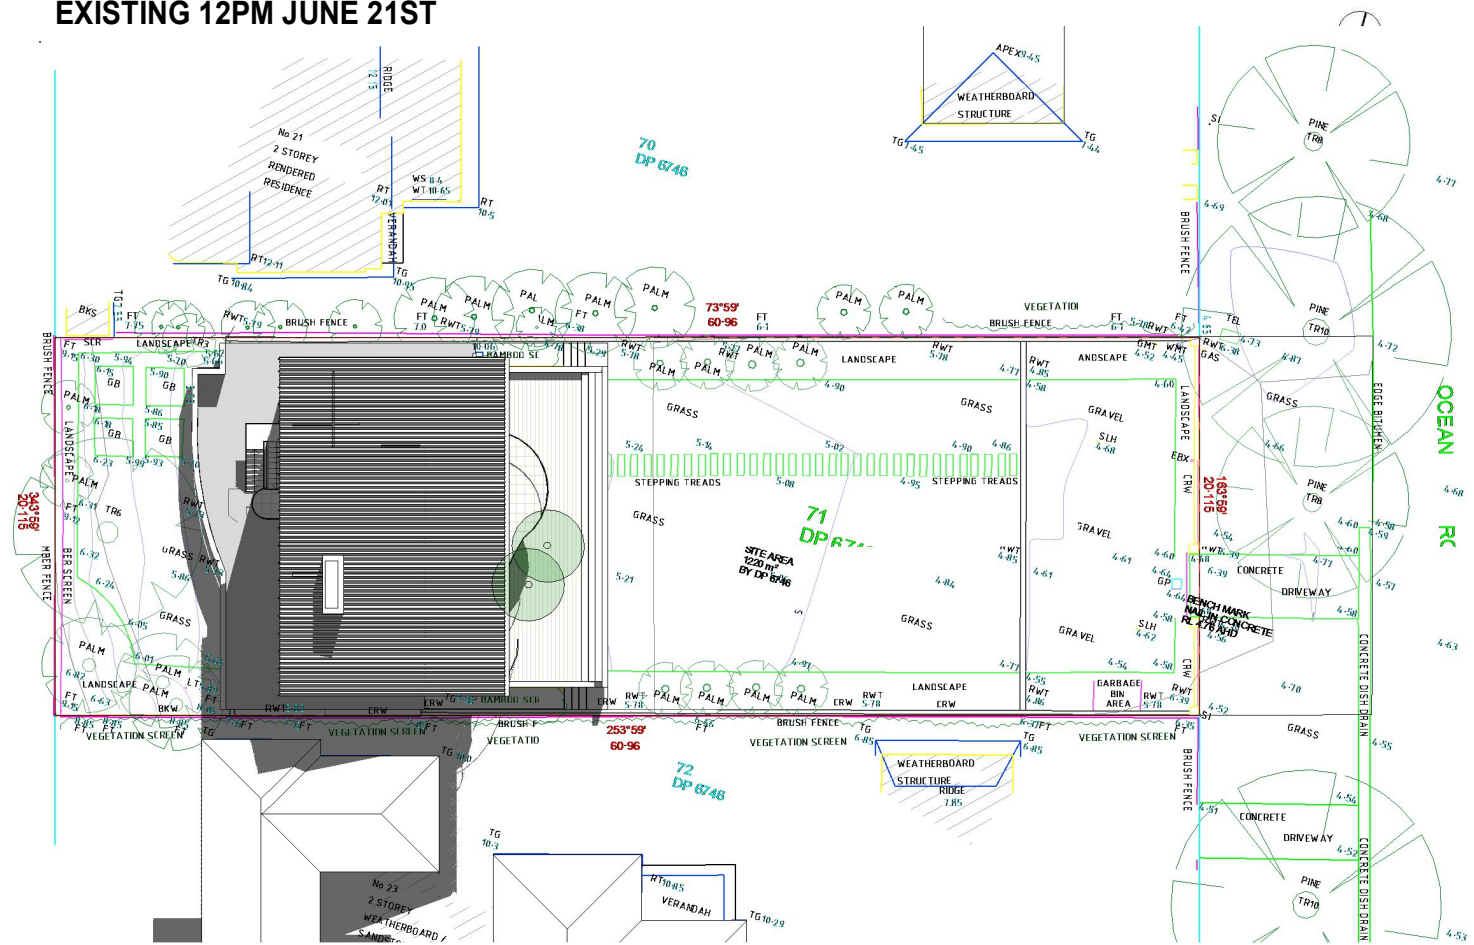

PROPOSED 12PM JUNE 21ST



Amendments

Project Address:
22 OCEAN RD
PALM BEACH

Client:

COMINO

Project Status:

DA

Sheet Name:

SHADOW PLANS 12PM

Project number:

14/2021

Scale:

1 : 1

Date:

OCT 14 2021

Sheet Number


09	REVISION
----	----------

DAVID KATON
STUDIO PTY LTD
katon.david@gmail.com


4 TRACK BUILDING DESIGN

6 High View Rd
Pretty Beach
NSW 2257

P: 0422271398
E: info@4track.com.au

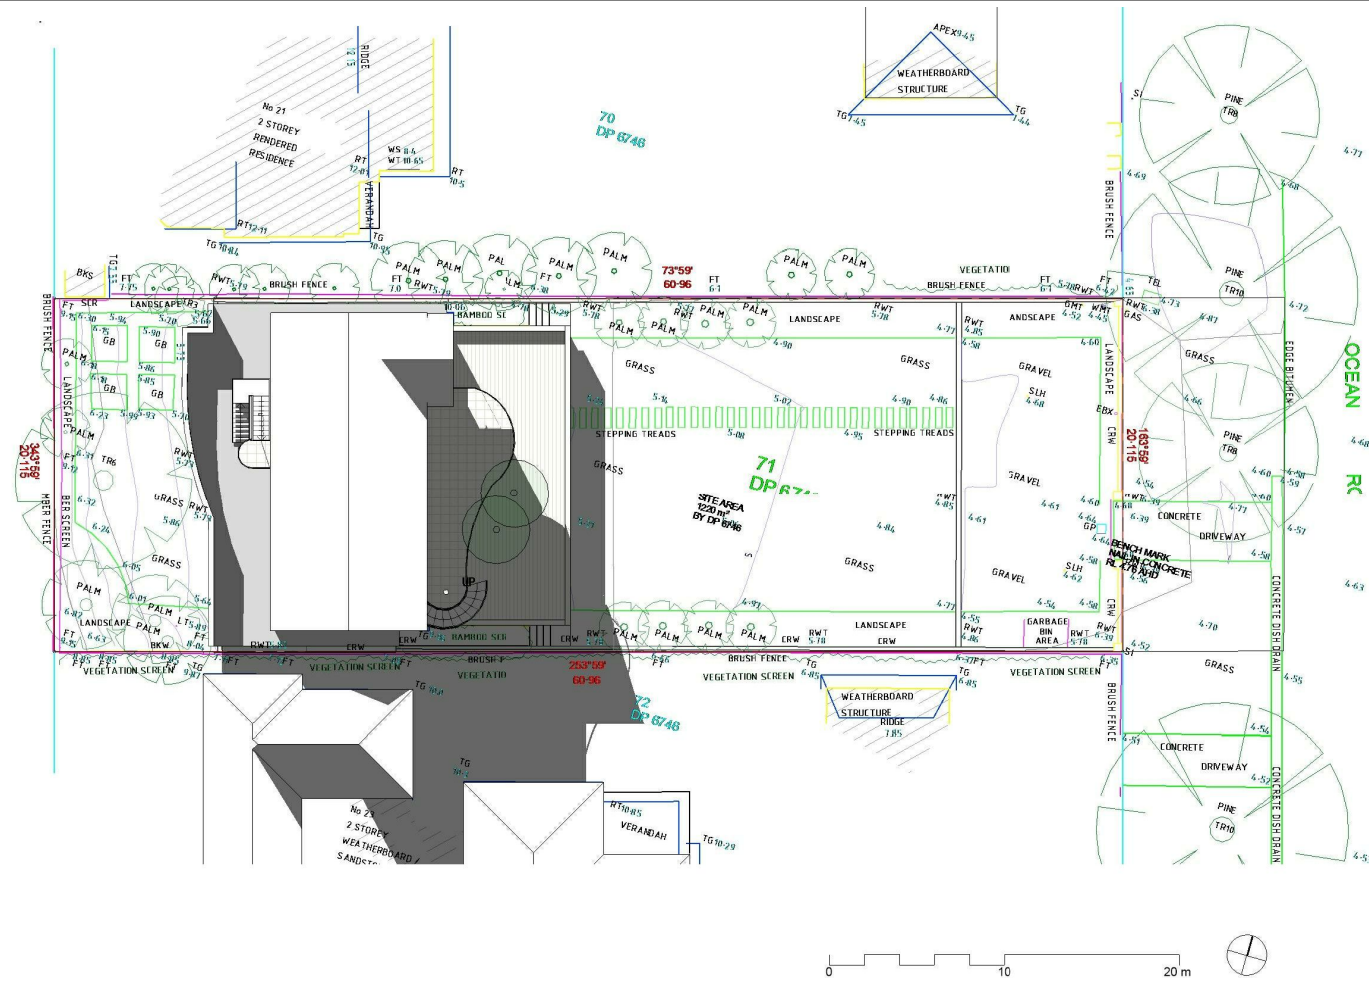

EXISTING 3PM JUNE 21ST

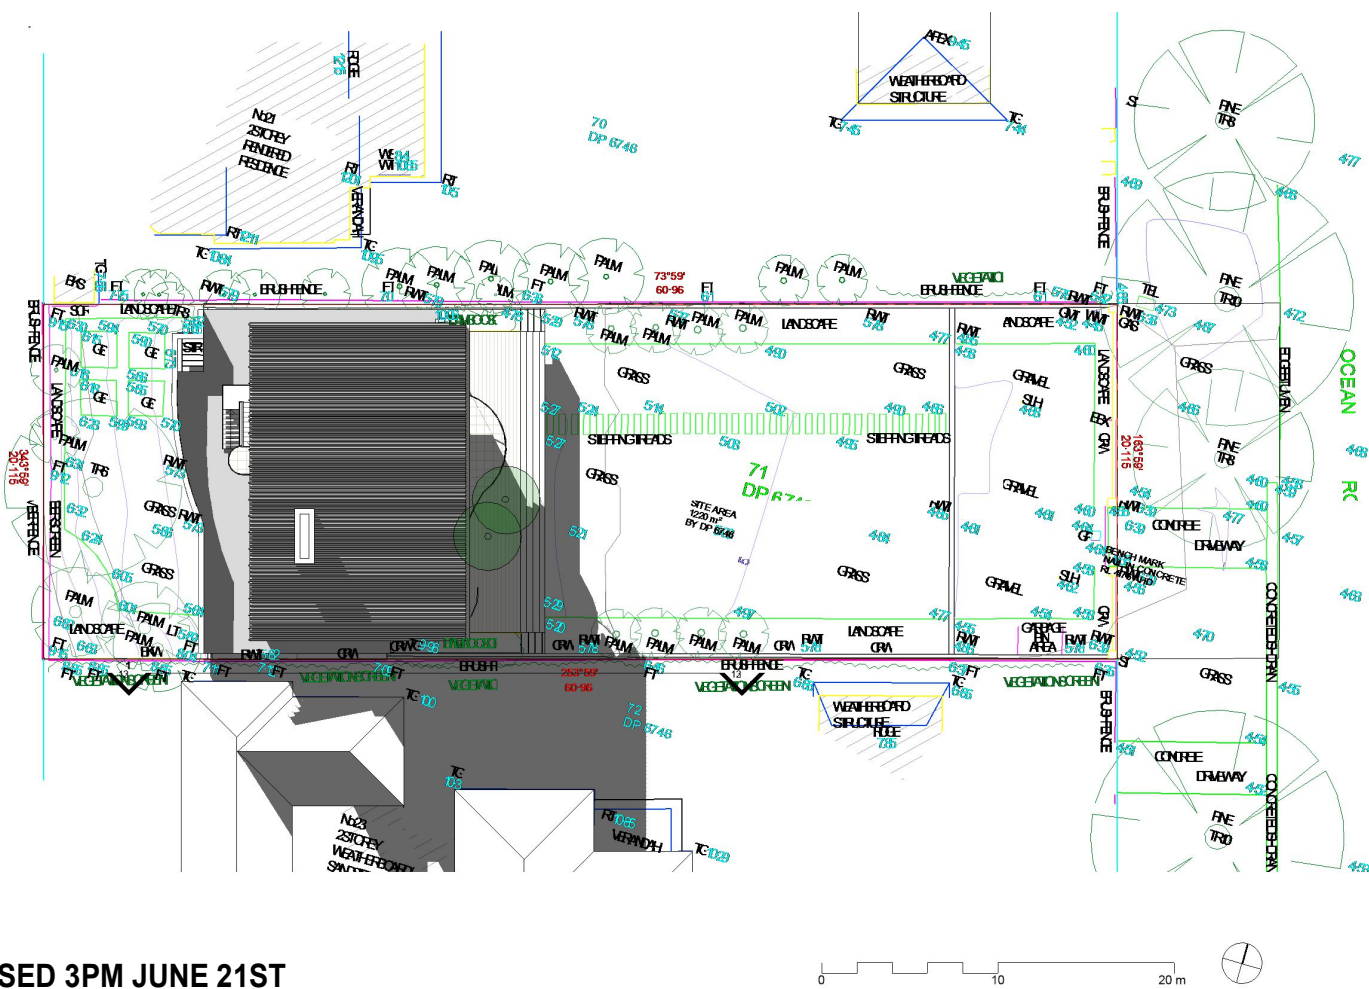

PROPOSED 3PM JUNE 21ST

Amendments

Project Address:
22 OCEAN RD
PALM BEACH

Client:

COMINO

Project Status:

DA

Sheet Name:

SHADOW PLANS 3PM

Project number:

14/2021

Scale:

1 : 1

Date:

OCT 14 2021

Sheet Number

10

REVISION

DAVID KATON
STUDIO PTY LTD

katon.david@gmail.com


4 TRACK BUILDING DESIGN

6 High View Rd
Pelly Beach
NSW 2257

P: 0422271398
E: info@4track.com.au

 EXISTING

 PROPOSED

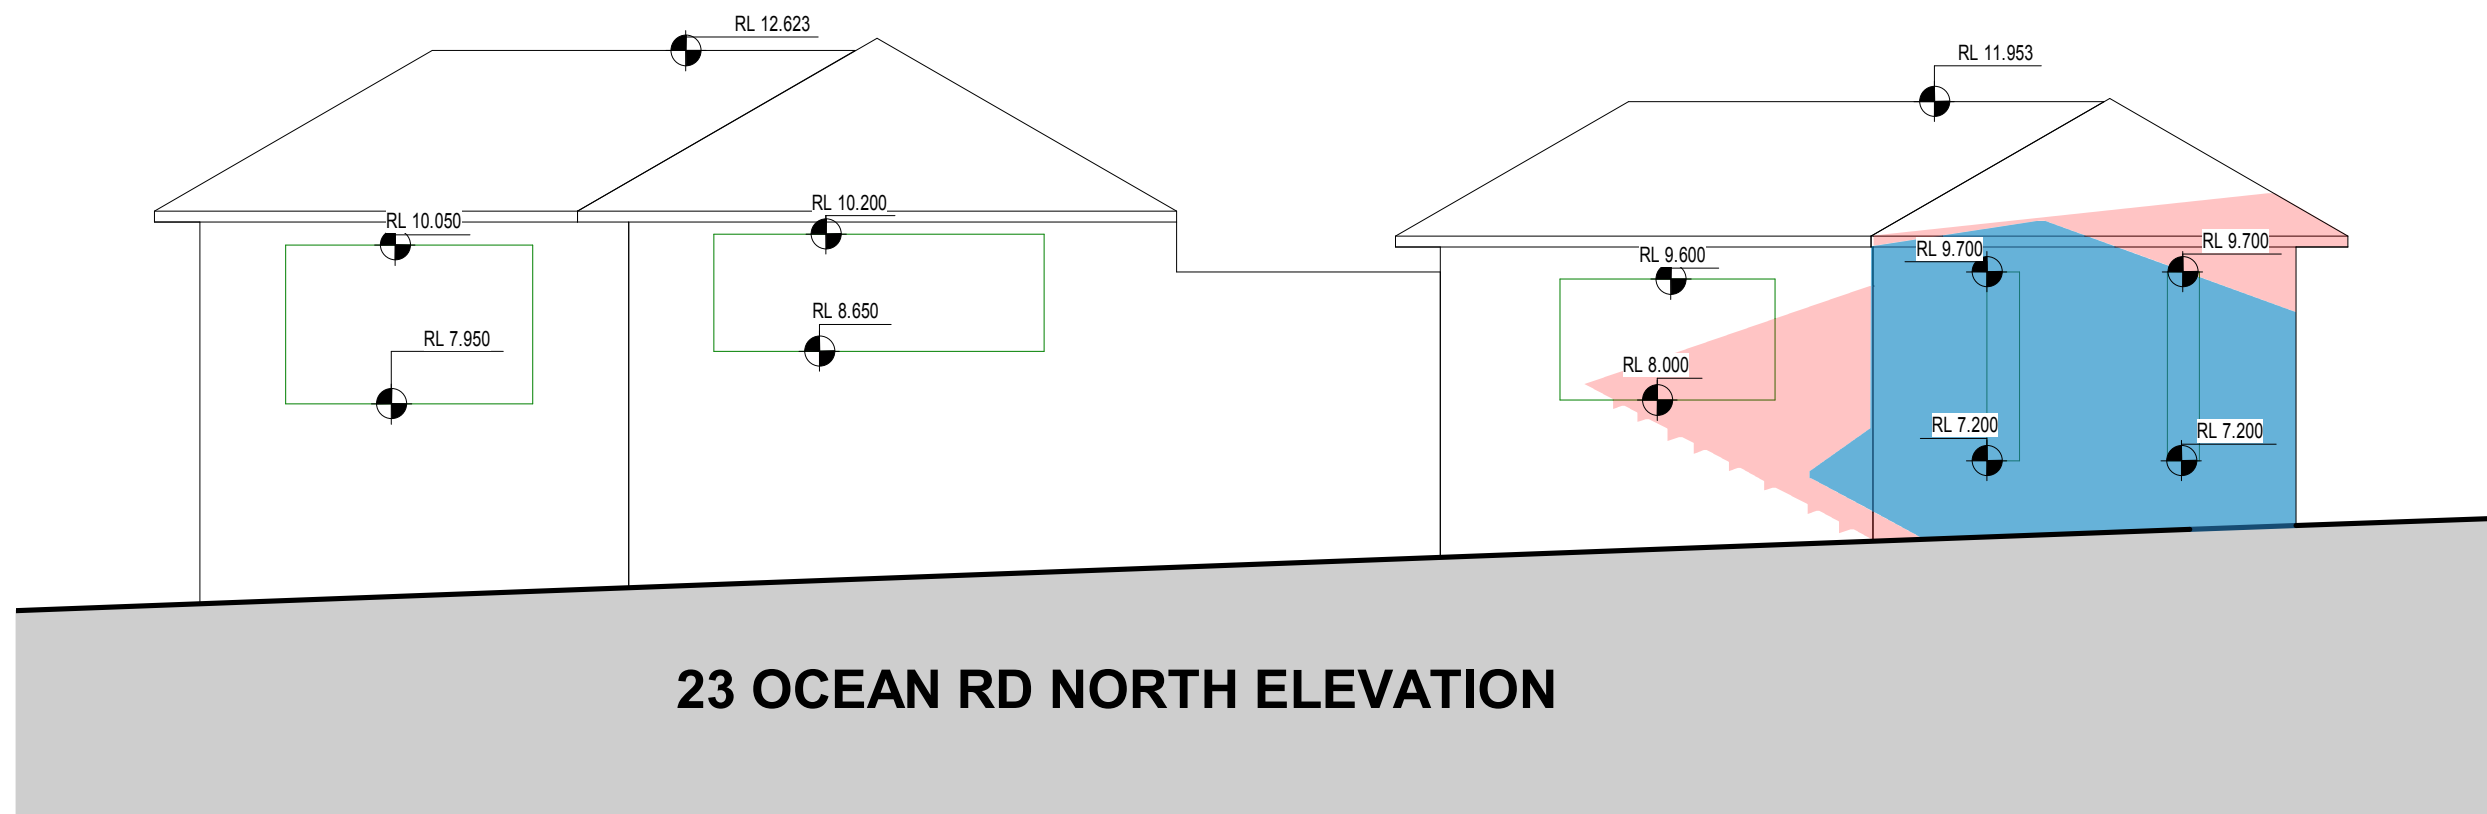

1 **SHADOW ELEV 9AM JUNE 21ST**

1 : 100

Amendments

Project Address:
22 OCEAN RD
PALM BEACH

Client:

COMINO

Project Status:

DA

Sheet Name:

SHAD ELEVS 9AM

Project number:

14/2021

Scale:

1 : 100

Date:

OCT 14 2021

Sheet Number

11

REVISION

**DAVID KATON
STUDIO PTY LTD**
katon.david@gmail.com

4 TRACK BUILDING DESIGN

6 High View Rd
Pretty Beach
NSW 2257

P: 0422271398
E: info@4track.com.au

Amendments

Project Address:
22 OCEAN RD
PALM BEACH

Client:

COMINO

Project Status:

DA

Sheet Name:

Project number:

14/2021

Scale:

1 : 100

Date:

OCT 14 2021

Sheet Number

12	REVISION


Page 10

katon.david@gmail.com

4 TRACK BUILDING DESIGN

P: 0422271398
E: info@4track.com.au

E: info@4track.com.au

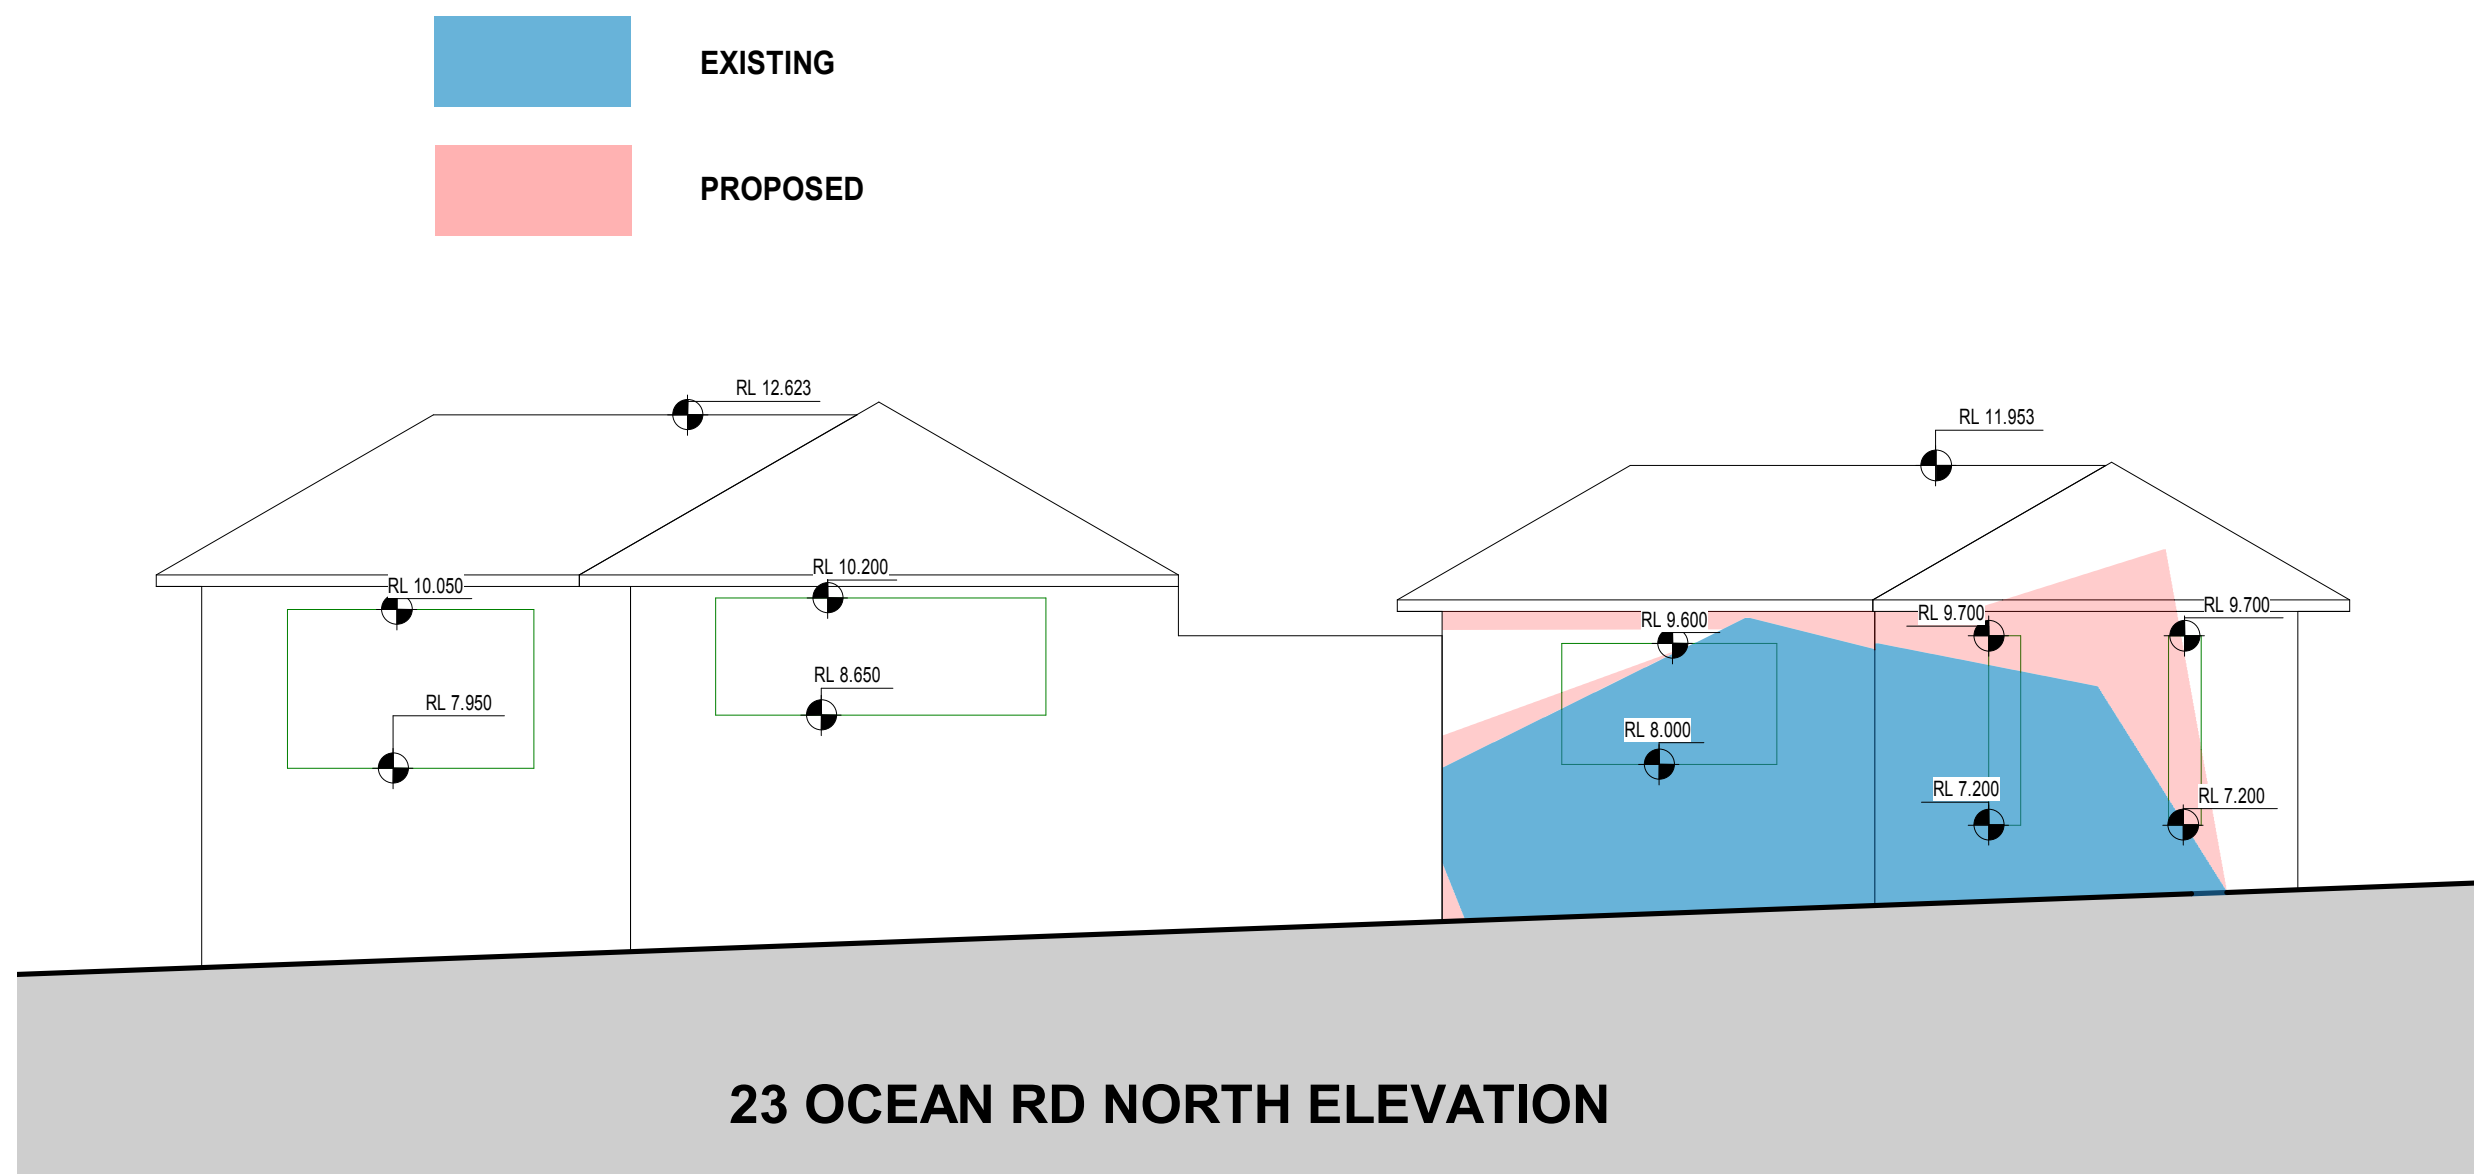

23 OCEAN RD NORTH ELEVATION

1 SHADOW ELEV 12PM JUNE 21ST

1 : 100

BASIX

BASIX®Certificate

Building Sustainability Index www.basix.nsw.gov.au

Alterations and Additions

Certificate number: A435067

This certificate confirms that the proposed development will meet the NSW government's requirements for sustainability, if it is built in accordance with the commitments set out below. Terms used in this certificate, or in the commitments, have the meaning given by the document entitled "BASIX Alterations and Additions Definitions" dated 06/10/2017 published by the Department. This document is available at www.basix.nsw.gov.au

Secretary
Date of issue: Monday, 11, October 2021
To be valid, this certificate must be lodged within 3 months of the date of issue.



Description of project

Project address	
Project name	22 Ocean Road Palm Beach
Street address	22 Ocean Road Palm Beach 2108
Local Government Area	Northern Beaches Council
Plan type and number	Deposited Plan 6746
Lot number	71
Section number	
Project type	
Dwelling type	Separate dwelling house
Type of alteration and addition	My renovation work is valued at \$50,000 or more, and does not include a pool (and/or spa).

Certificate Prepared by (please complete before submitting to Council or PCA)
Name / Company Name: Damian O'Toole Town Planning P/L
ABN (if applicable): 75105123420

page 1 / 5

FINISHES



TIMBER HORIZONTAL FIXED LOUVRES



DARK GREY METAL ROOFING

BASIX Certificate number: A435067

page 2 / 5

Fixtures and systems	Show on DA Plans	Show on CC/CDC Plans & specs	Certifier Check
Lighting			
The applicant must ensure a minimum of 40% of new or altered light fixtures are fitted with fluorescent, compact fluorescent, or light-emitting-diode (LED) lamps.		✓	✓
Fixtures			
The applicant must ensure new or altered showerheads have a flow rate no greater than 9 litres per minute or a 3 star water rating.		✓	✓
The applicant must ensure new or altered toilets have a flow rate no greater than 4 litres per average flush or a minimum 3 star water rating.		✓	✓
The applicant must ensure new or altered taps have a flow rate no greater than 9 litres per minute or minimum 3 star water rating.		✓	

BASIX Certificate number: A435067

page 3 / 5

Construction	Show on DA Plans	Show on CC/CDC Plans & specs	Certifier Check
Insulation requirements			
The applicant must construct the new or altered construction (floor(s), walls, and ceilings/roofs) in accordance with the specifications listed in the table below, except that a) additional insulation is not required where the area of new construction is less than 2m2, b) insulation specified is not required for parts of altered construction where insulation already exists.	✓	✓	✓
Construction	Additional insulation required (R-value)	Other specifications	
concrete slab on ground floor.	nil		
external wall: other/undecided	R1.70 (including construction)		
raked ceiling, pitched/skillion roof: framed	ceiling: R2.50 (up), roof: foil/sarking	medium (solar absorptance 0.475 - 0.70)	

BASIX Certificate number: A435067

page 4 / 5

Glazing requirements	Show on DA Plans	Show on CC/CDC Plans & specs	Certifier Check			
Windows and glazed doors						
The applicant must install the windows, glazed doors and shading devices, in accordance with the specifications listed in the table below. Relevant overshadowing specifications must be satisfied for each window and glazed door.	✓	✓	✓			
The following requirements must also be satisfied in relation to each window and glazed door:		✓	✓			
Each window or glazed door with standard aluminium or timber frames and single clear or toned glass may either match the description, or, have a U-value and a Solar Heat Gain Coefficient (SHGC) no greater than that listed in the table below. Total system U-values and SHGCs must be calculated in accordance with National Fenestration Rating Council (NFRC) conditions.		✓	✓			
For projections described as a ratio, the ratio of the projection from the wall to the height above the window or glazed door sill must be at least that shown in the table below.	✓		✓			
External louvres and blinds must fully shade the window or glazed door beside which they are situated when fully drawn or closed.		✓	✓			
Windows and glazed doors glazing requirements						
Window / door no.	Orientation	Area of glass inc. frame (m2)	Overshadowing Height (m) Distance (m)	Shading device	Frame and glass type	
W1	E	12.4	0	0	projection/height above sill ratio >=0.43	standard aluminium, single clear, (or U-value: 7.63, SHGC: 0.75)
W2	W	23.8	0	0	external louvre/blind (fixed)	standard aluminium, single clear, (or U-value: 7.63, SHGC: 0.75)



TIMBER FRAMED WINDOWS

Amendments

Project Address:
22 OCEAN RD
PALM BEACH

Client:

COMINO

Project Status:

DA

Sheet Name:

BASIX/FINISHES

Project number:

14/2021

Scale:

Date:

OCT 14 2021

Sheet Number

14

REVISION

DAVID KATON
STUDIO PTY LTD

katon.david@gmail.com

4 TRACK BUILDING DESIGN

6 High View Rd
Pretty Beach
NSW 2257

P: 0422271398
E: info@4track.com.au