


buck&simple.
doers of stuff

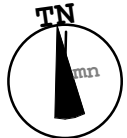


General Notes
The copyright of this design remains the property of buck&simple. This design is not to be used, copied or reproduced without the authority of buck&simple. Do not scale from drawings. Confirm dimensions on site prior to the commencement of works. Where a discrepancy arises, seek direction prior to proceeding with the works. This drawing is only to be used by the stated Client in the stated location for the purpose it was created. Do not use this drawing for construction unless designated.

Contact: info@buckandsimple.com
ABN : 86 106 604 025
www.buckandsimple.com
Development Application


No.	Description	Date
1	Issue for Development Application	11.06.2019

Project Seaforth Residence
Location 39 Castle Circuit, Seaforth
Client Amy Gye & Christian de la Rica Gustafsson
Drawing Notification Plans


Scale @ A3 (half scale @ A4)	1 : 200	Drawn by BS	Checked by BS
Project Issue Date	Issue Date	Sheet Issue Date	11.06.2019
Project number	Drawing #	Revision	
1126	D905	1	

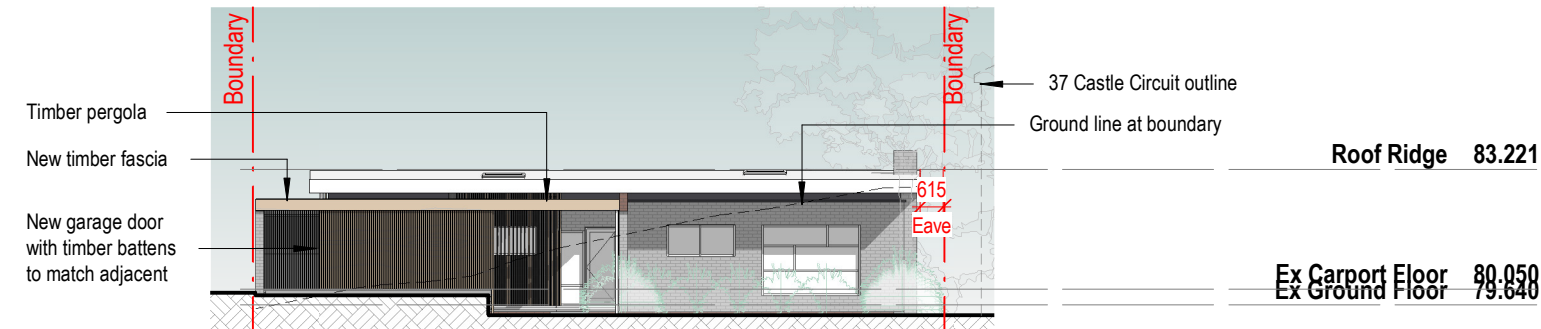


2 South Elevation - Proposed
1 : 200

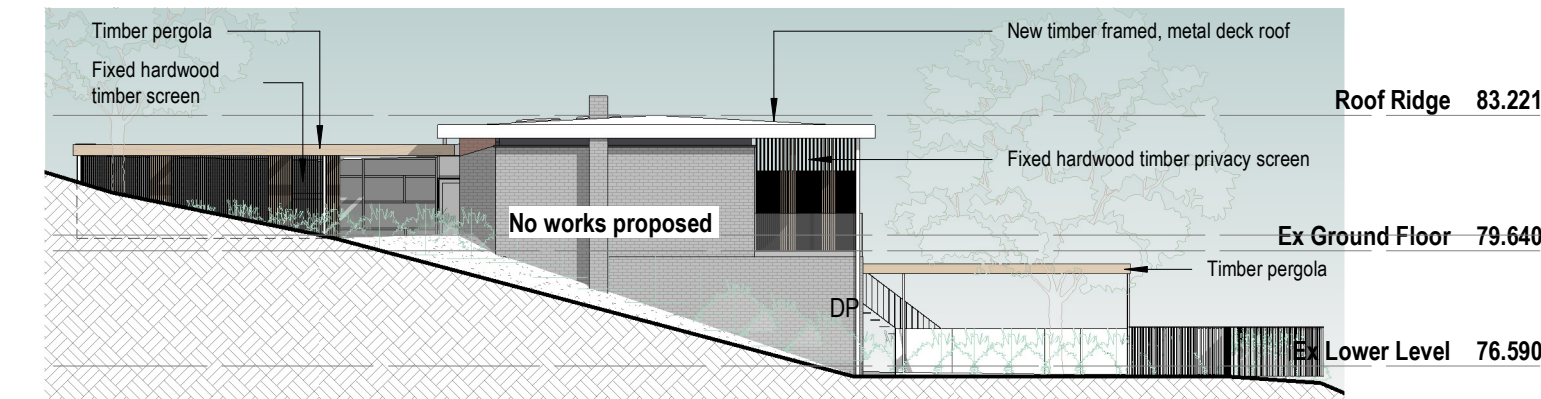

3 East Elevation - Proposed
1 : 200

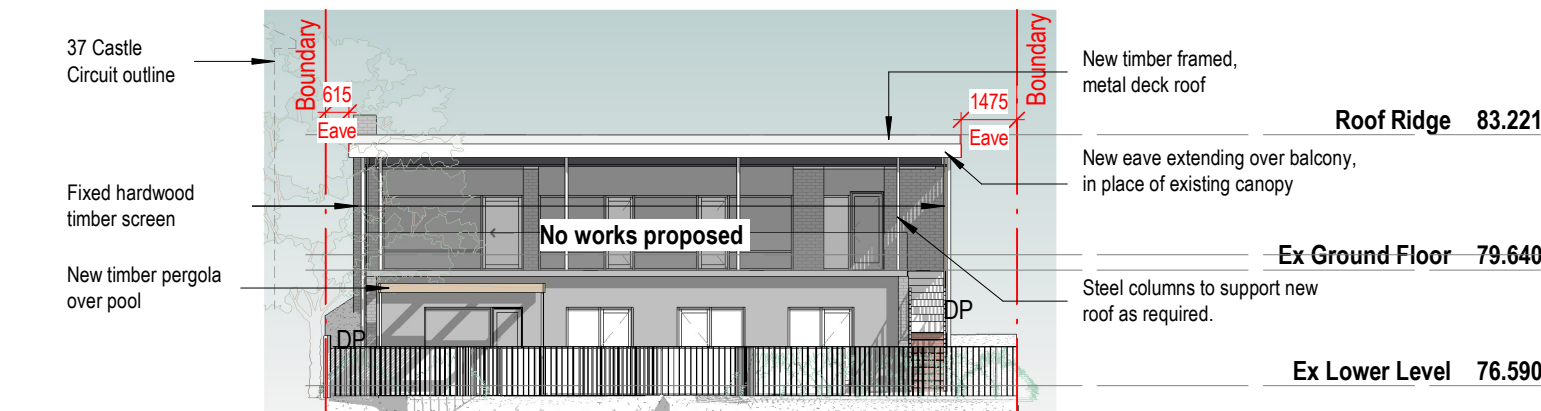

4 North Elevation - Proposed
1 : 200

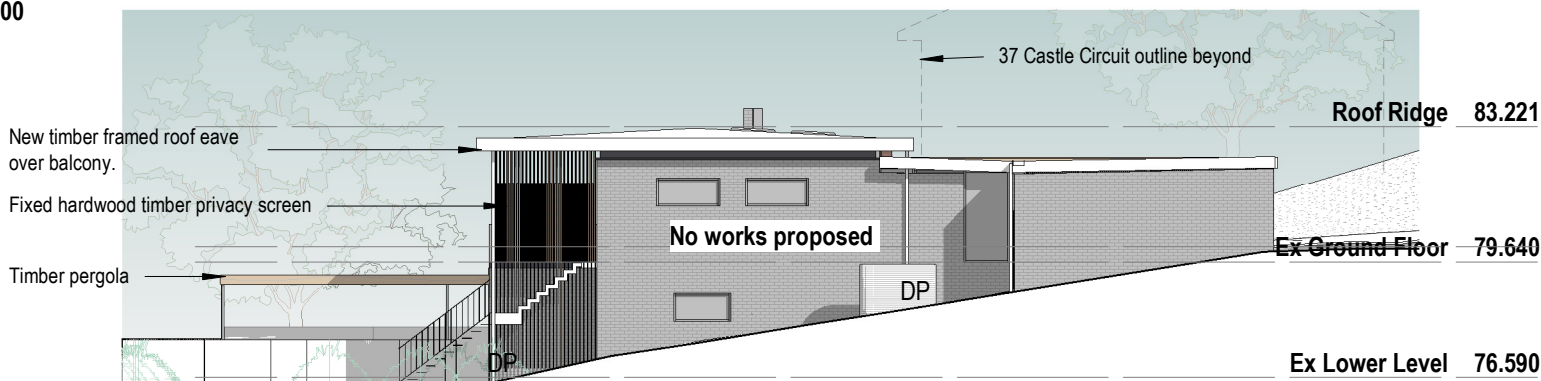

5 West Elevation - Proposed
1 : 200