

 


SILVA RESIDENCE
Proposed Alterations and Additions
150 ALLAMBIE ROAD
ALLAMBIE HEIGHTS NSW 2100

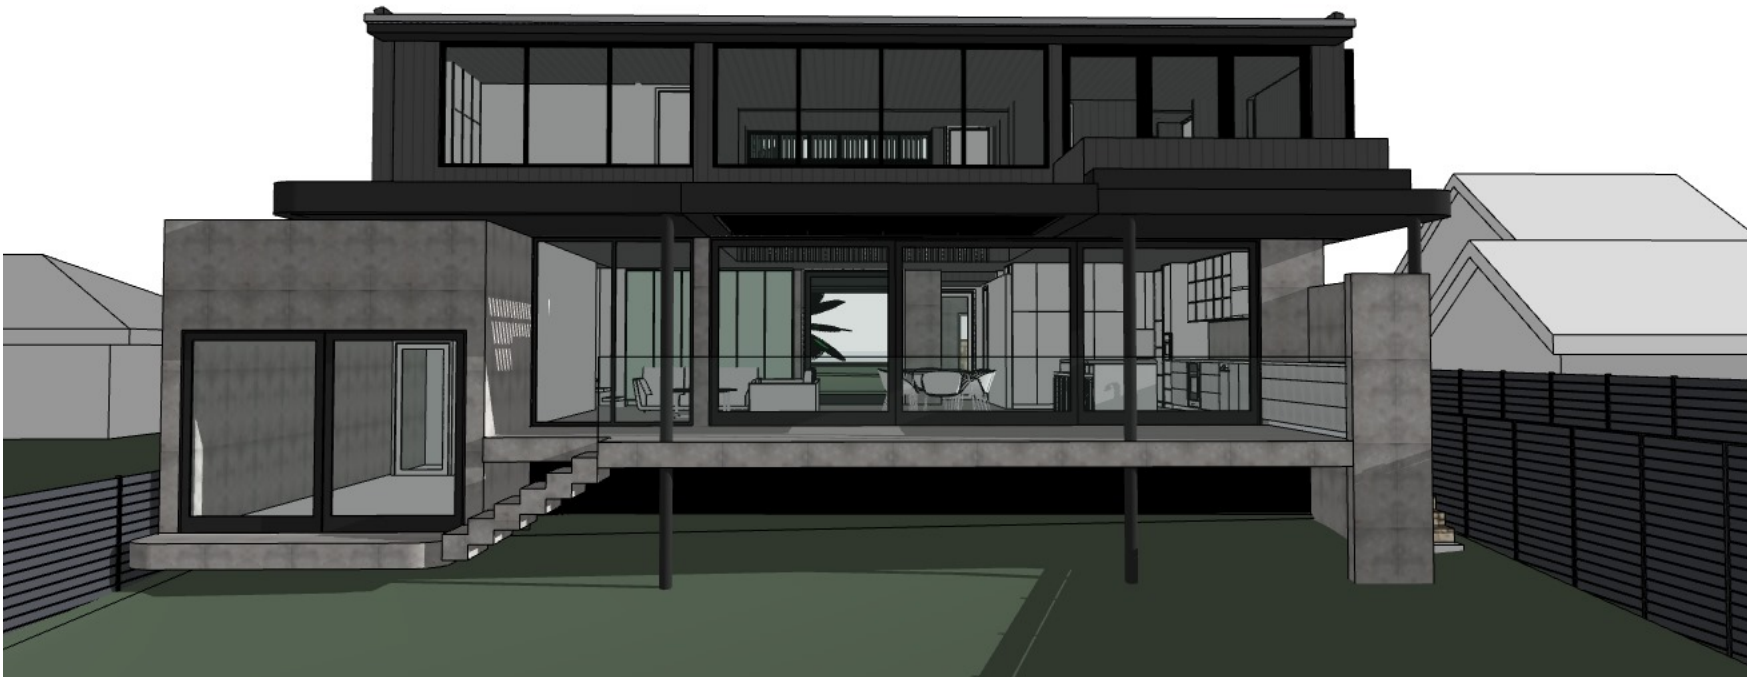


DO NOT SCALE FROM DRAWINGS. ALL DIMENSIONS AND LEVELS TO BE CHECKED ON SITE.
BRIANNA SWAN IS THE OWNER OF THE COPYRIGHT SUBSISTING IN THESE DRAWINGS AND
SPECIFICATIONS. THIS DRAWING IS NOT TO BE USED, REPRODUCED OR COPIED IN ANY
FORM WITHOUT CONSENT.

LEGEND: SITE ANALYSIS

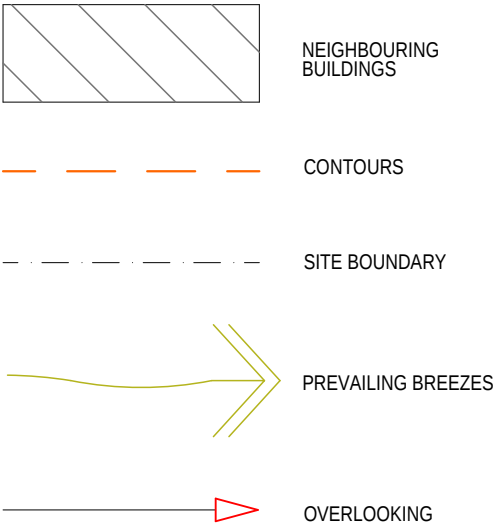


SITE ANALYSIS

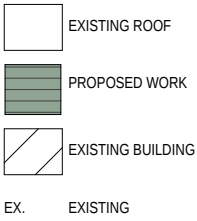

ALLAMBIE ROAD

ALLAMBIE ROAD

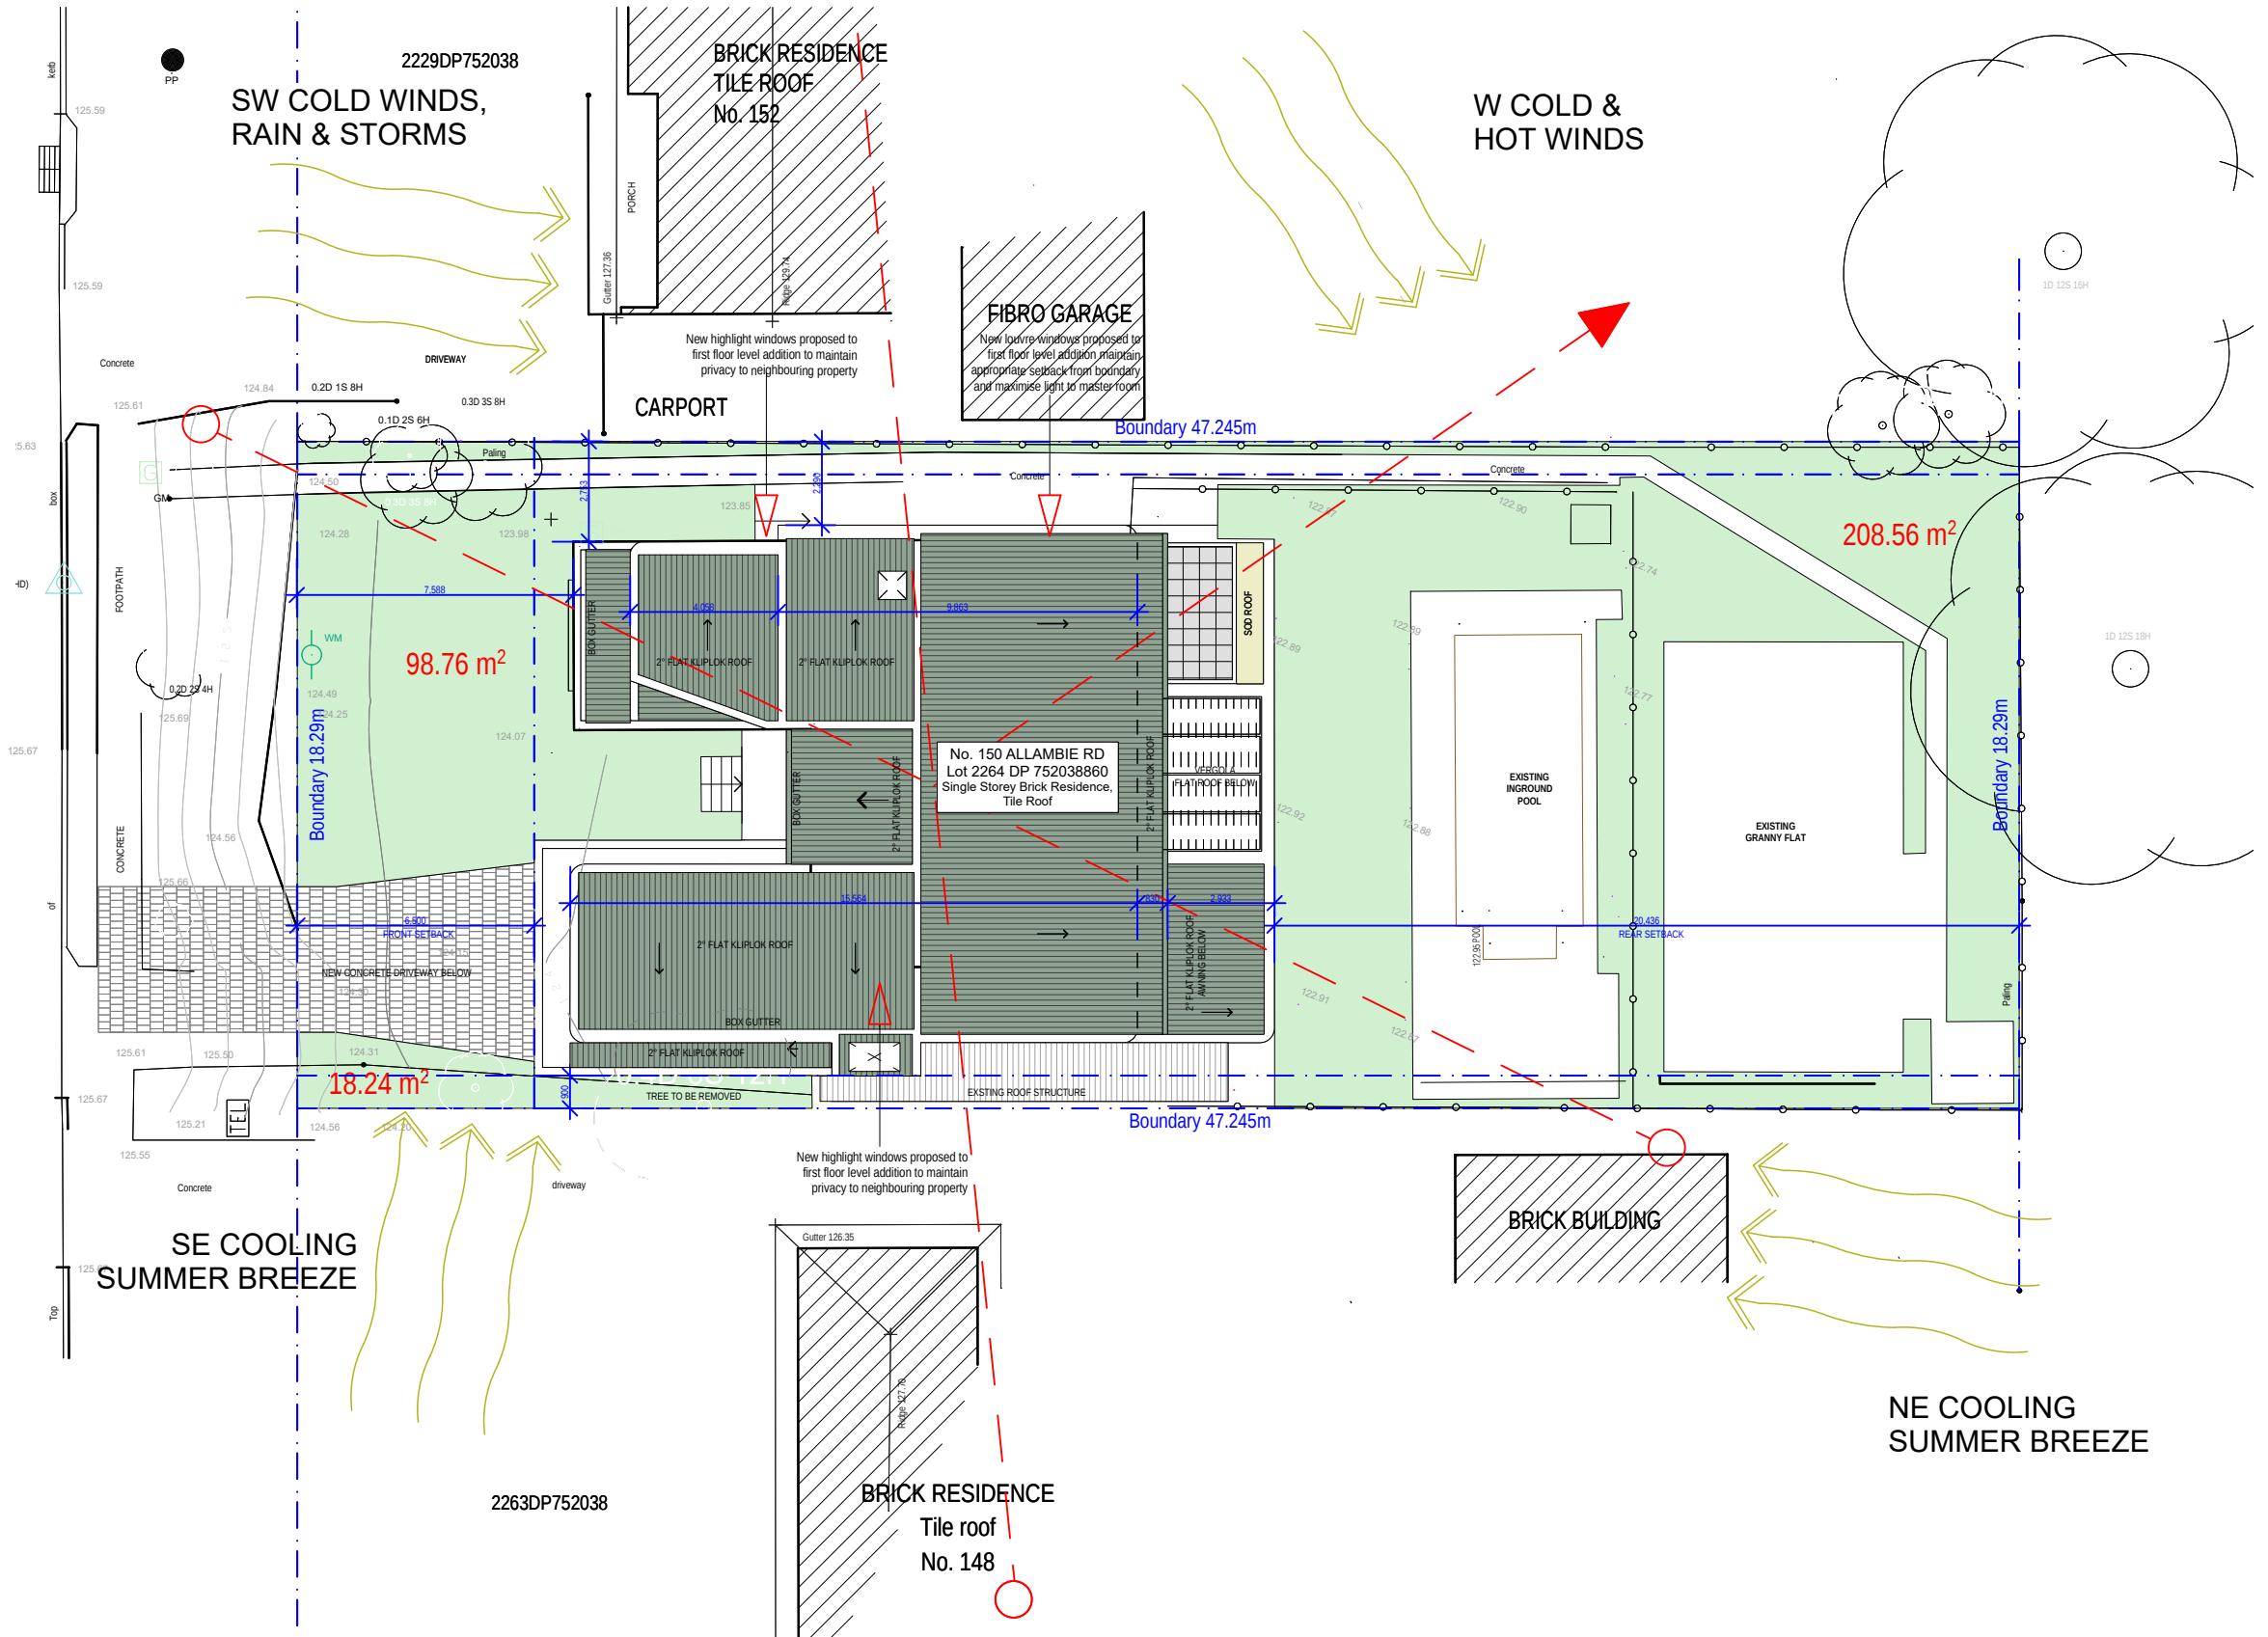


brianna emily DESIGN

B.ARCHITECTURE.USYD

m.0412 701 120

e.briannaemilydesign@gmail.com

ABN.51653562940

 

DO NOT SCALE FROM DRAWINGS. ALL DIMENSIONS AND LEVELS TO BE CHECKED ON SITE. BRIANNA SWAIN IS THE OWNER OF THE COPYRIGHT SUBSISTING IN THESE DRAWINGS AND SPECIFICATIONS. THIS DRAWING IS NOT TO BE USED, REPRODUCED OR COPIED IN ANY FORM WITHOUT CONSENT.

SILVA RESIDENCE

Proposed Alterations and Additions

150 ALLAMBIE ROAD
ALLAMBIE HEIGHTS NSW 2100


DWG: DA-BS-01


DATE: 11/28/2024


ISSUE: A

SCALE: 1:100, 1:20, 1:200 @ A3


Site Analysis

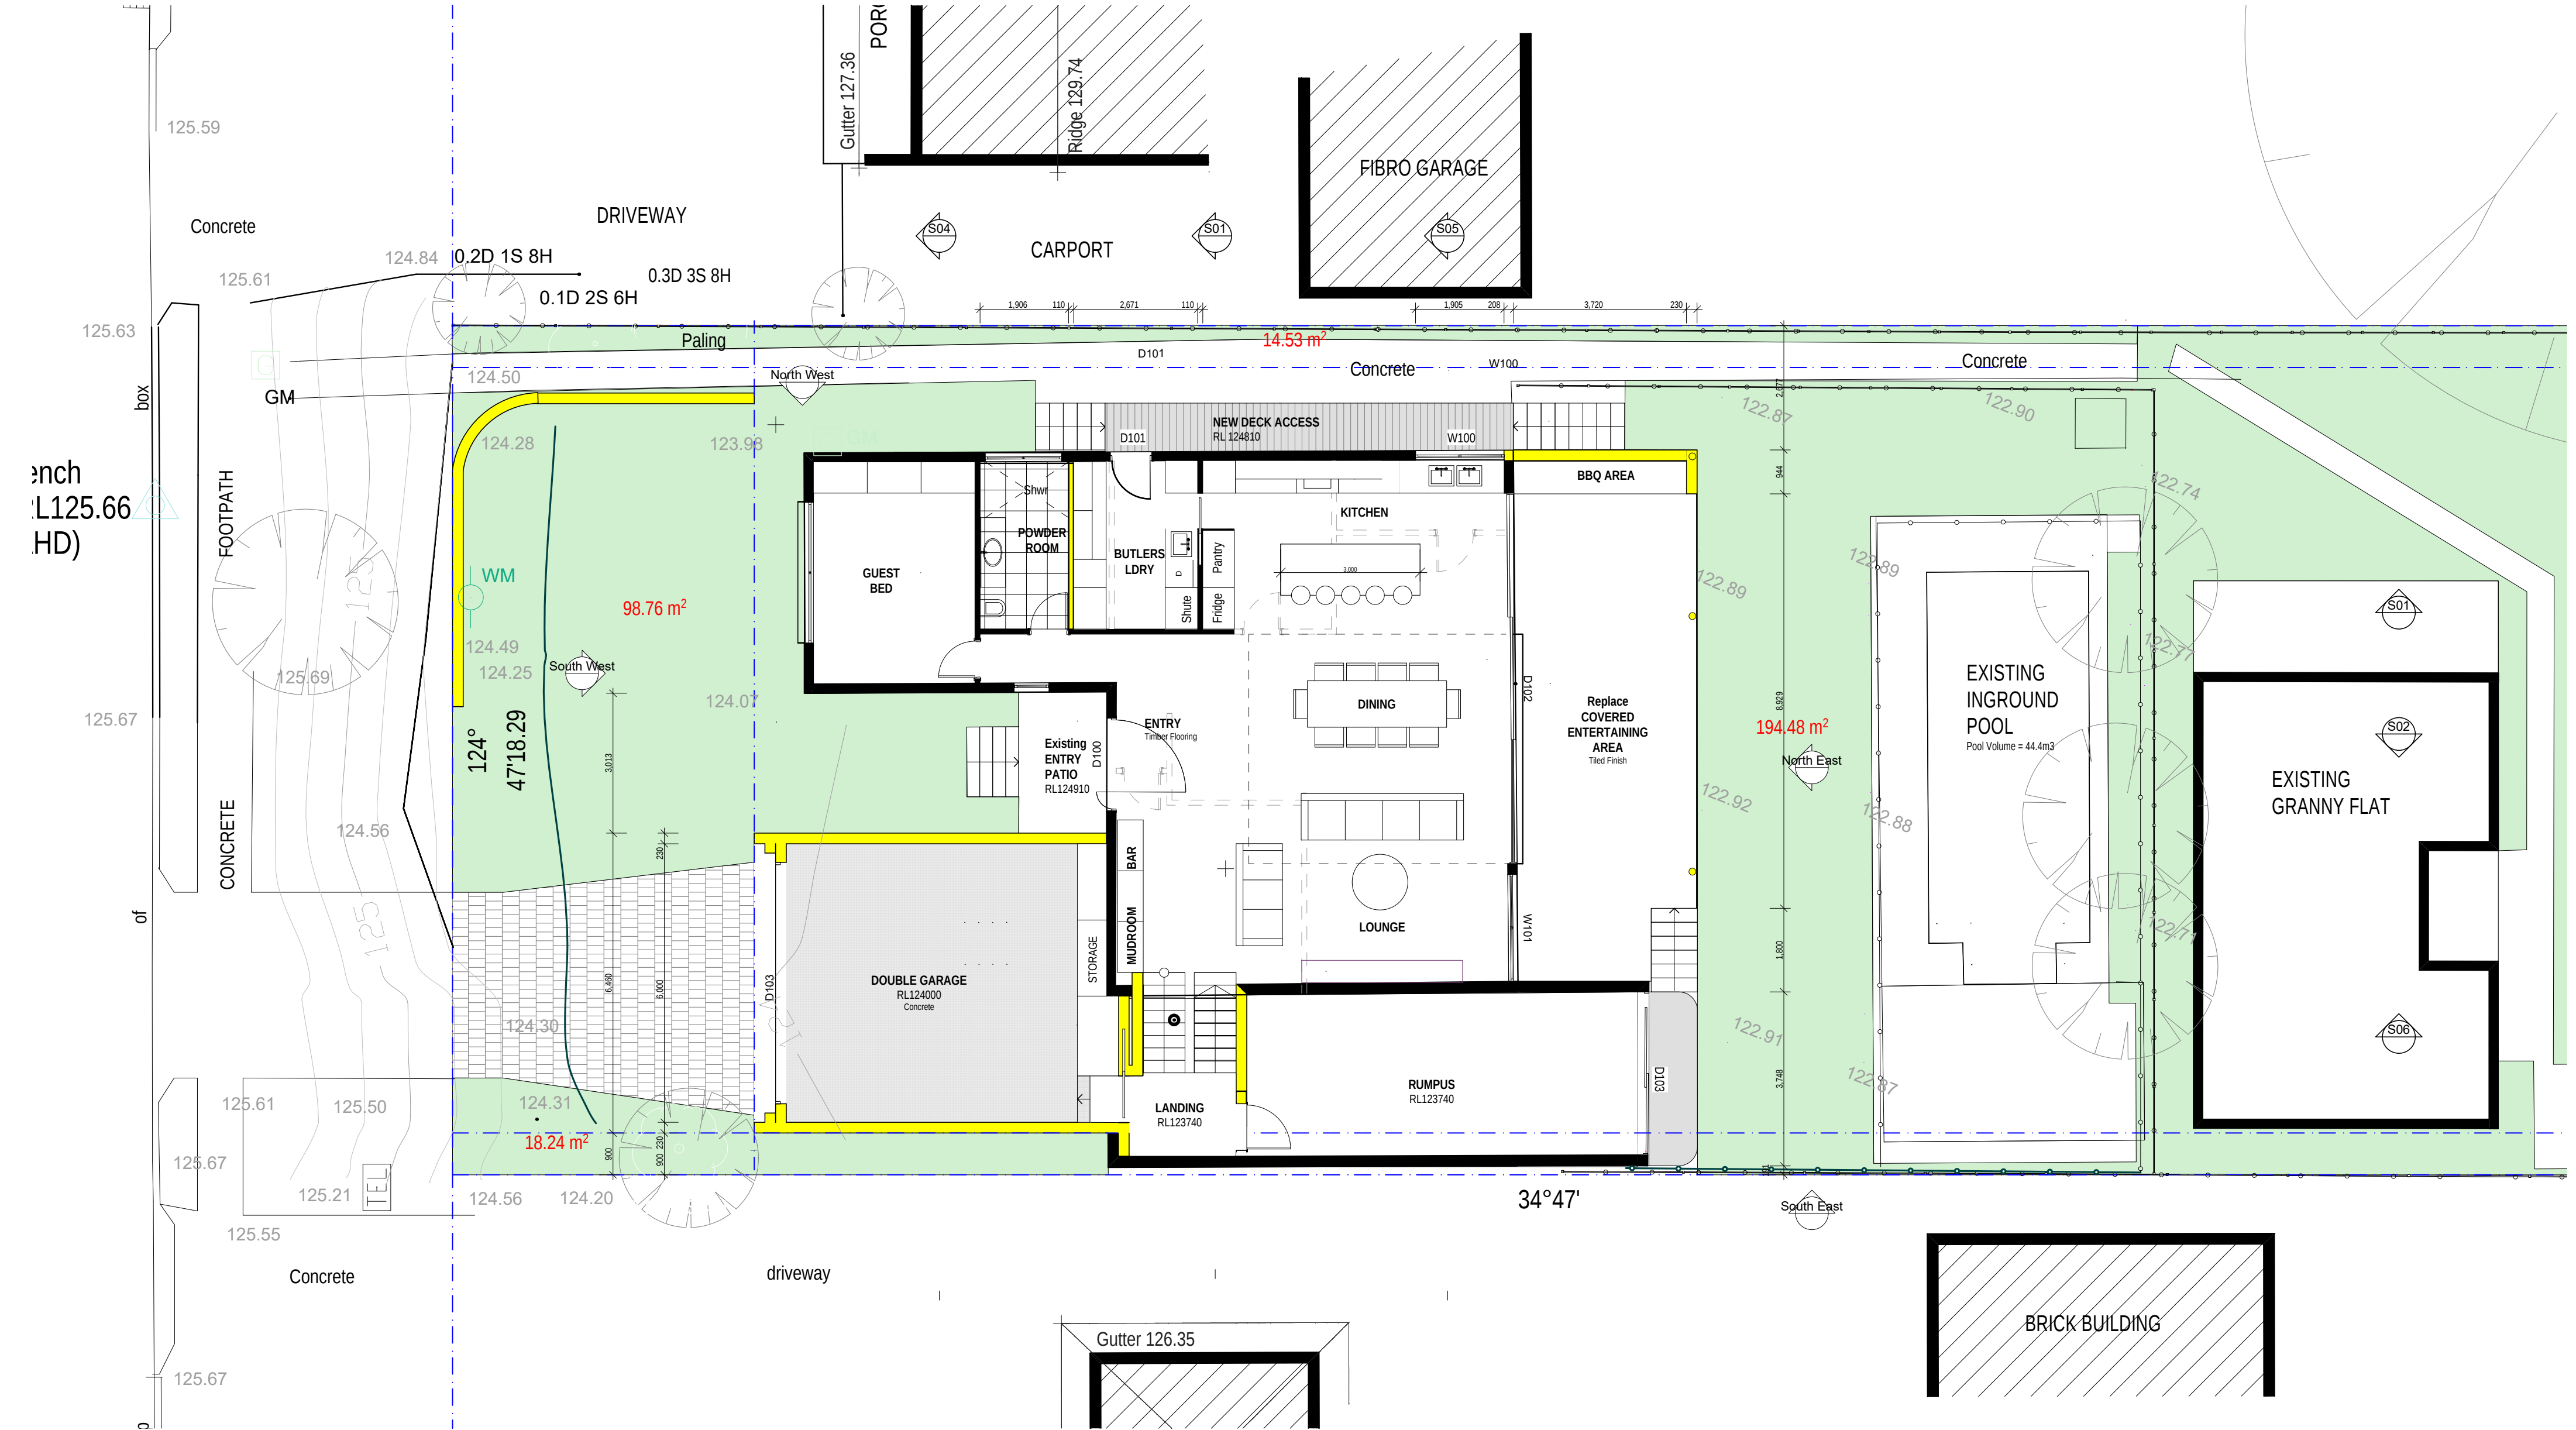

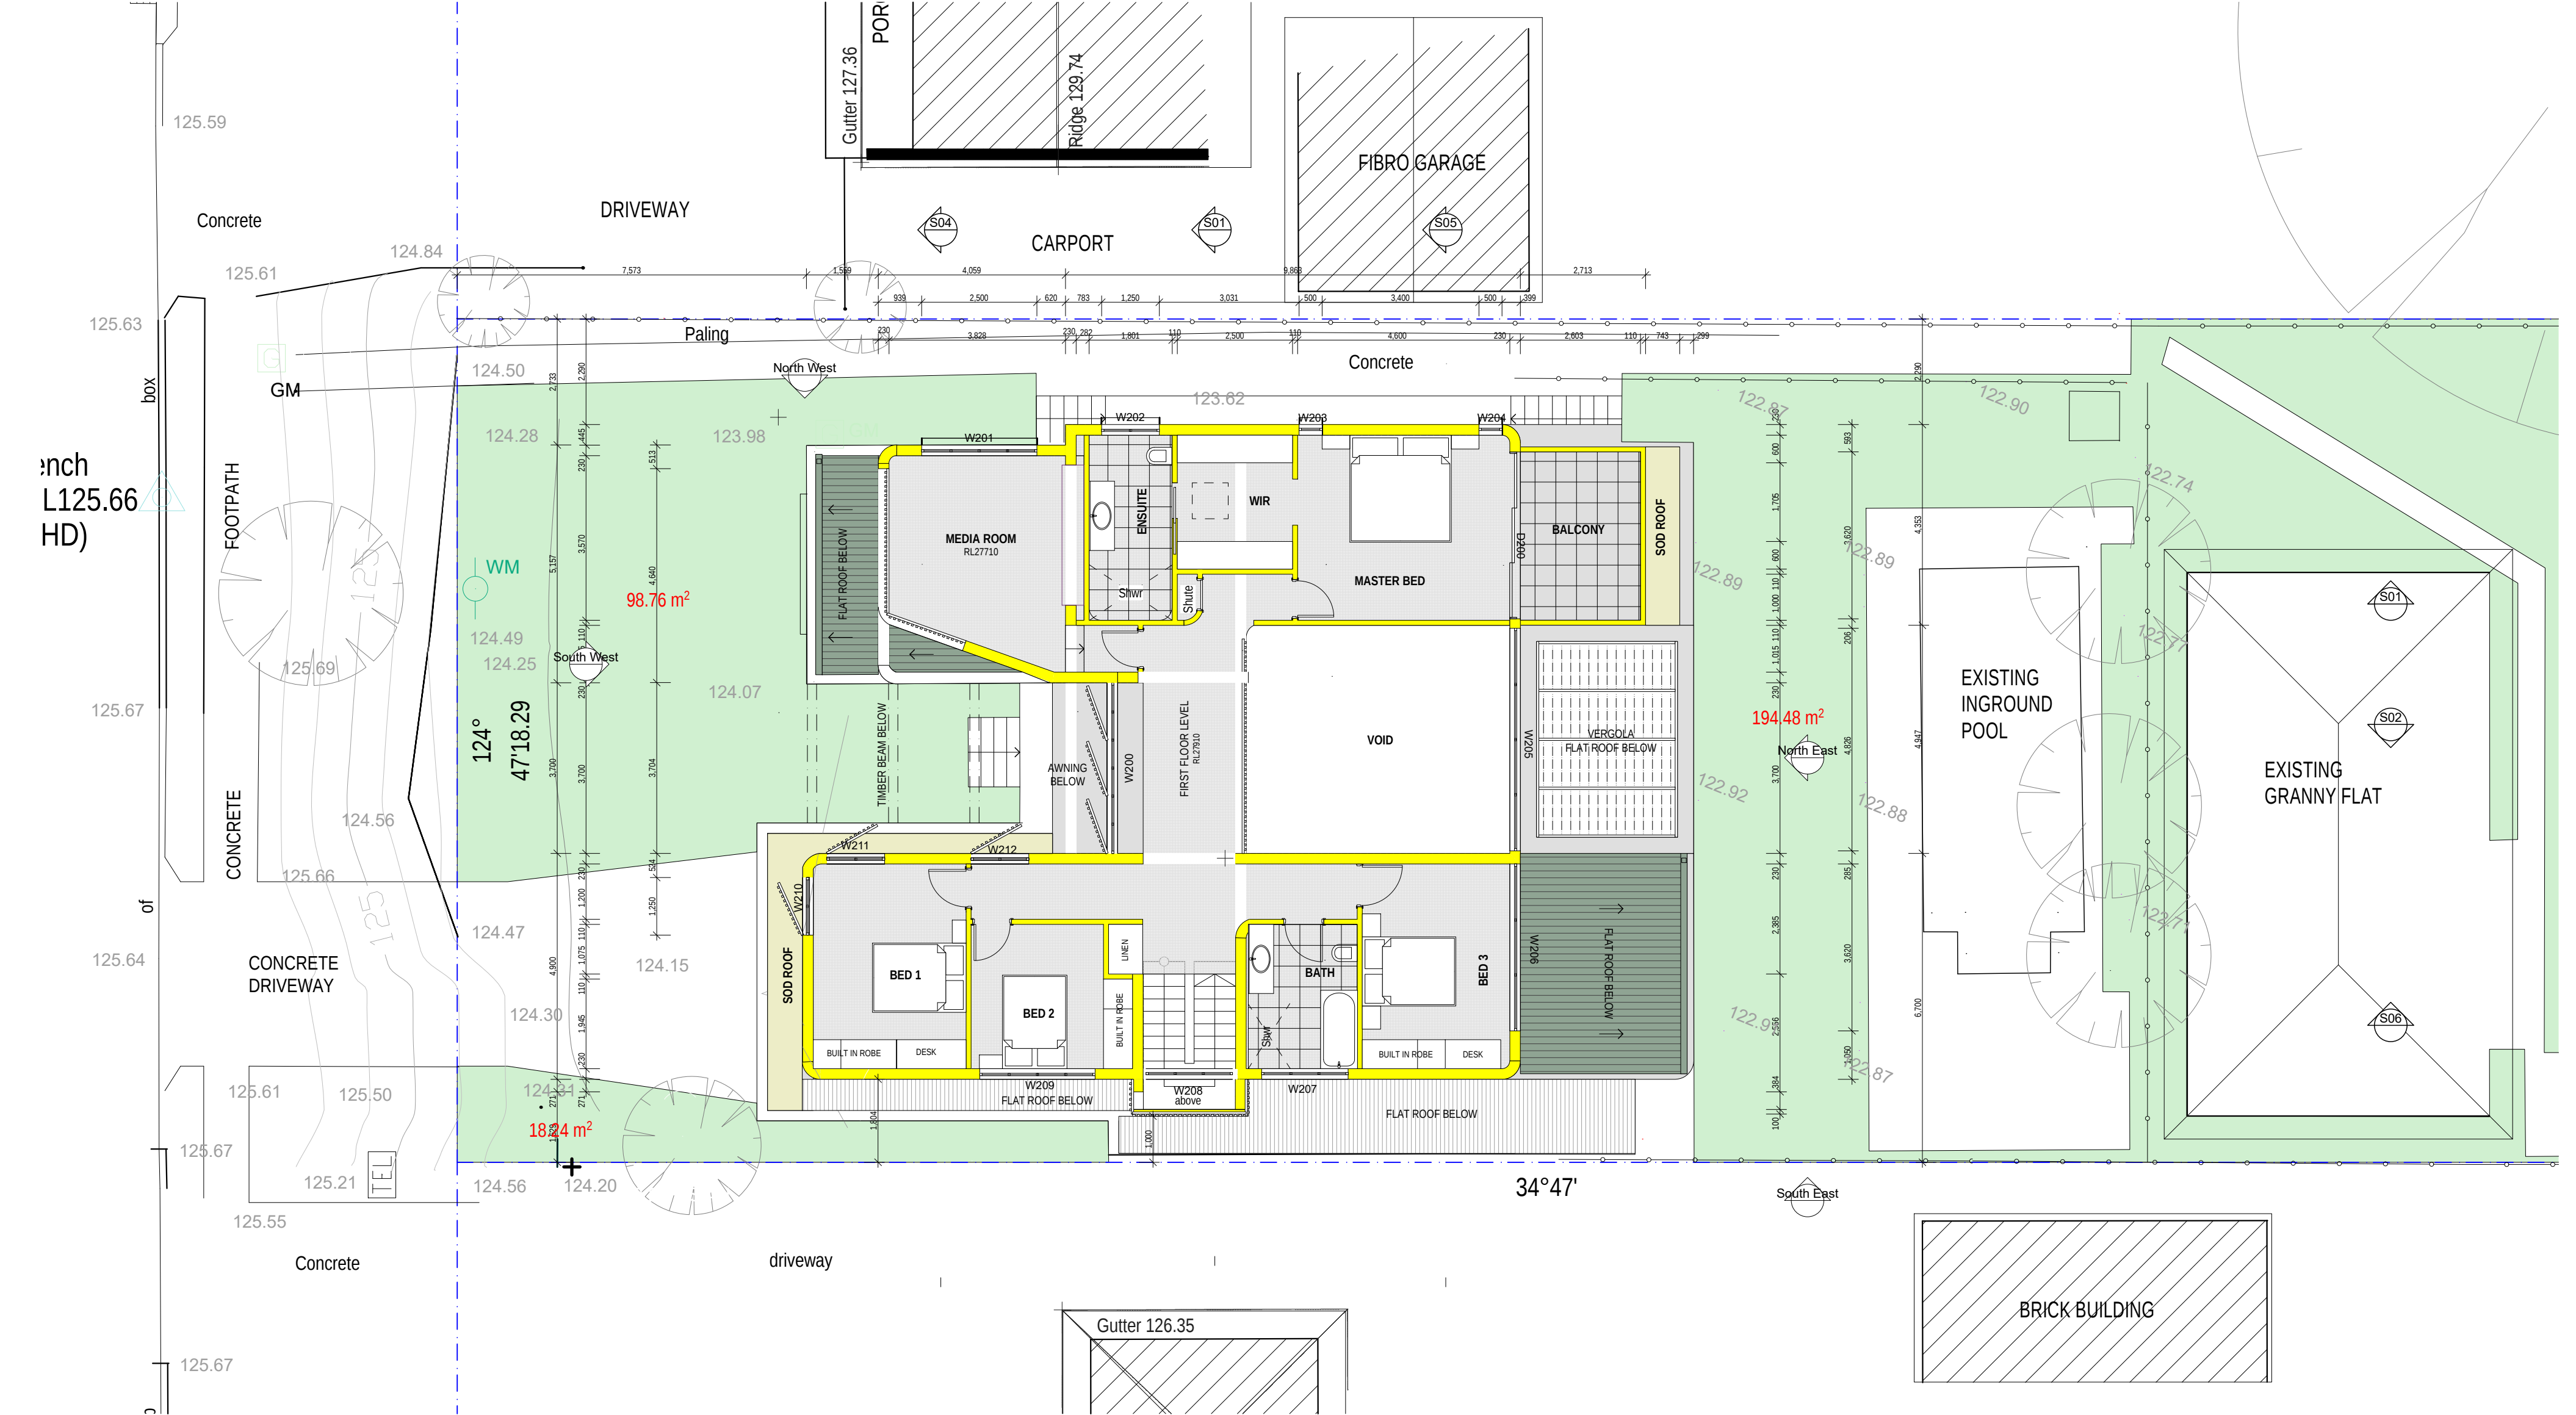


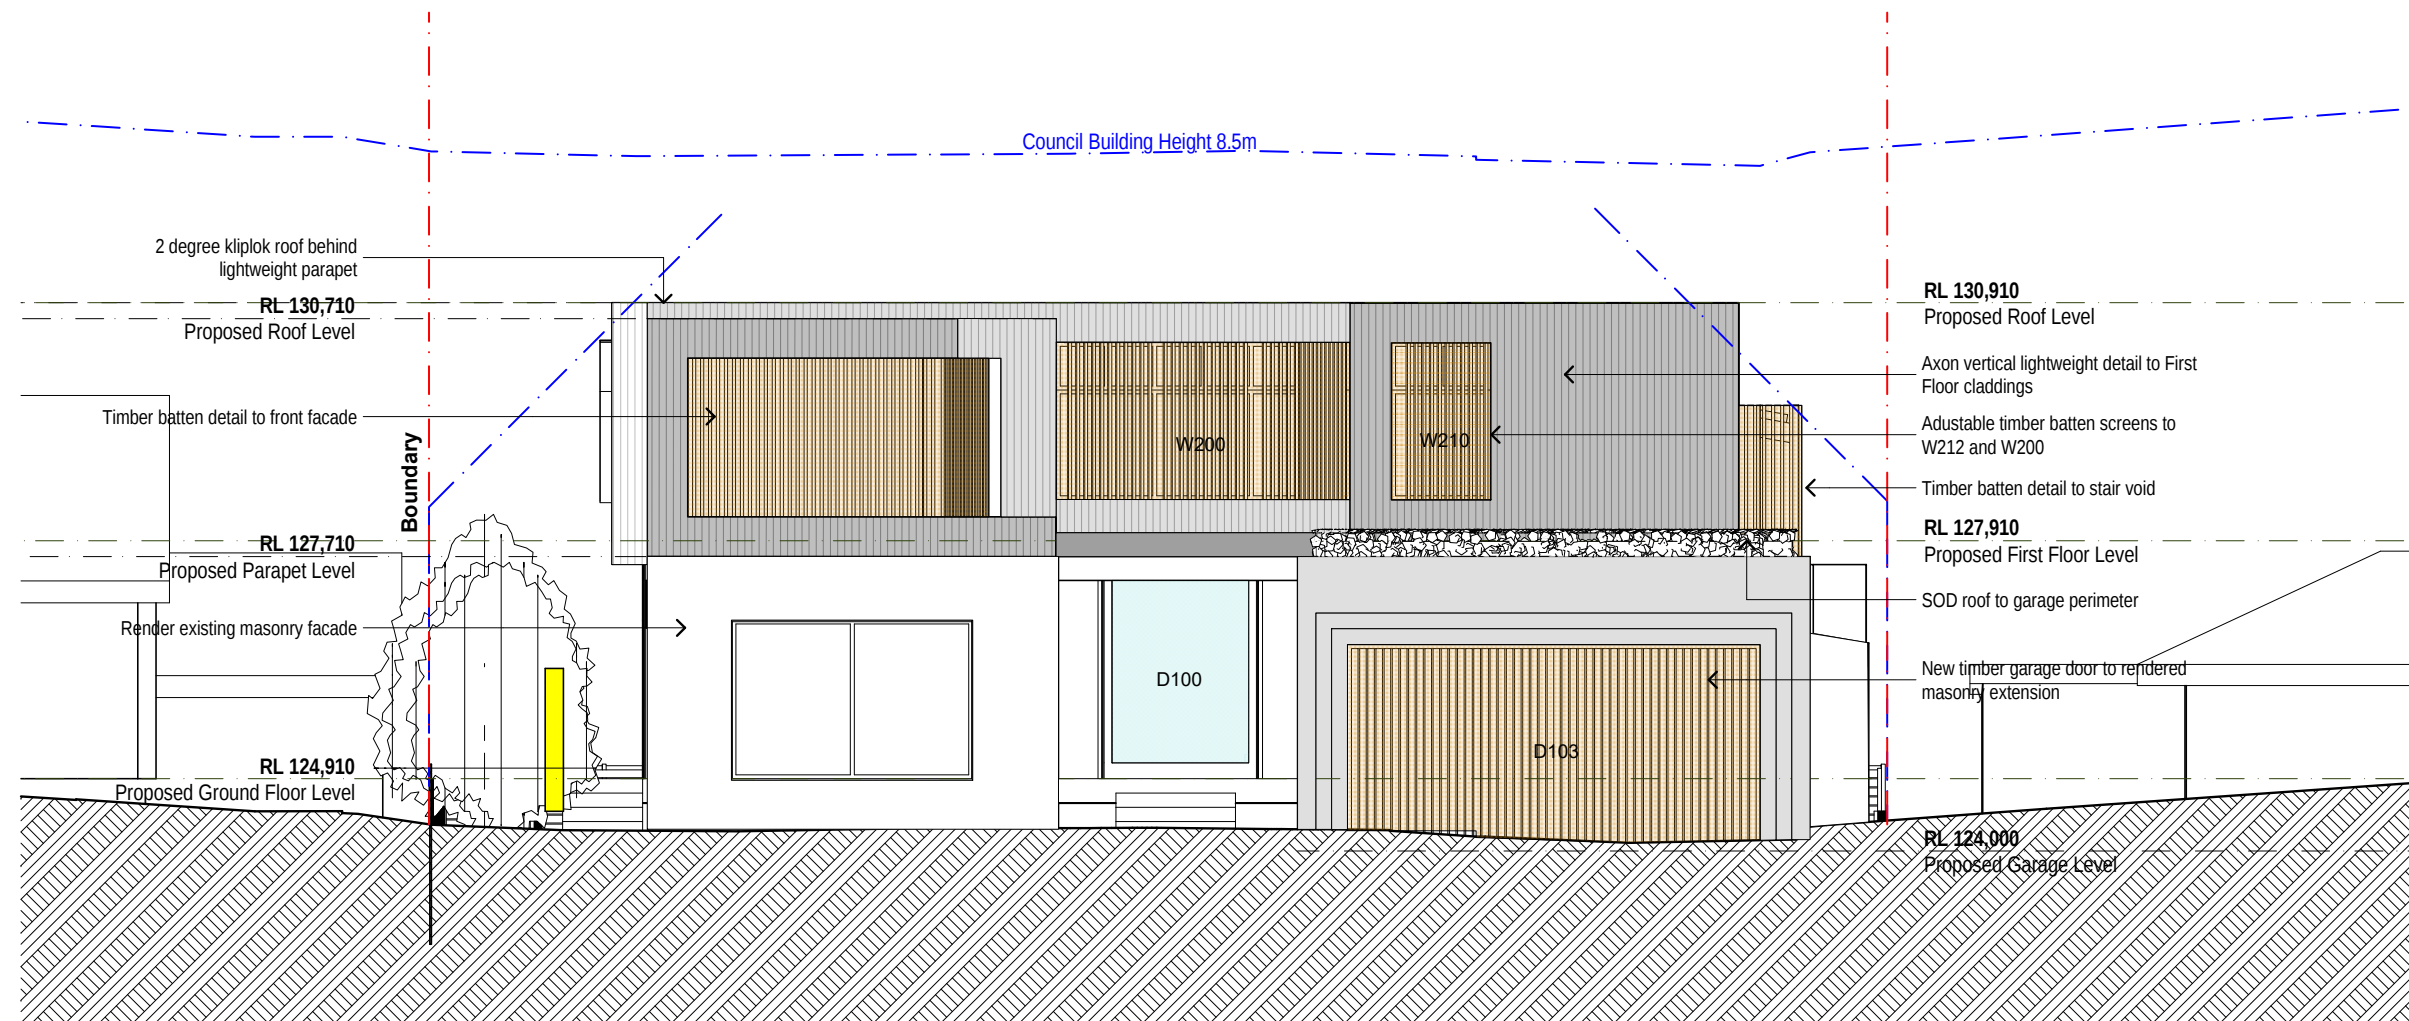


SOUTH WEST ELEVATION

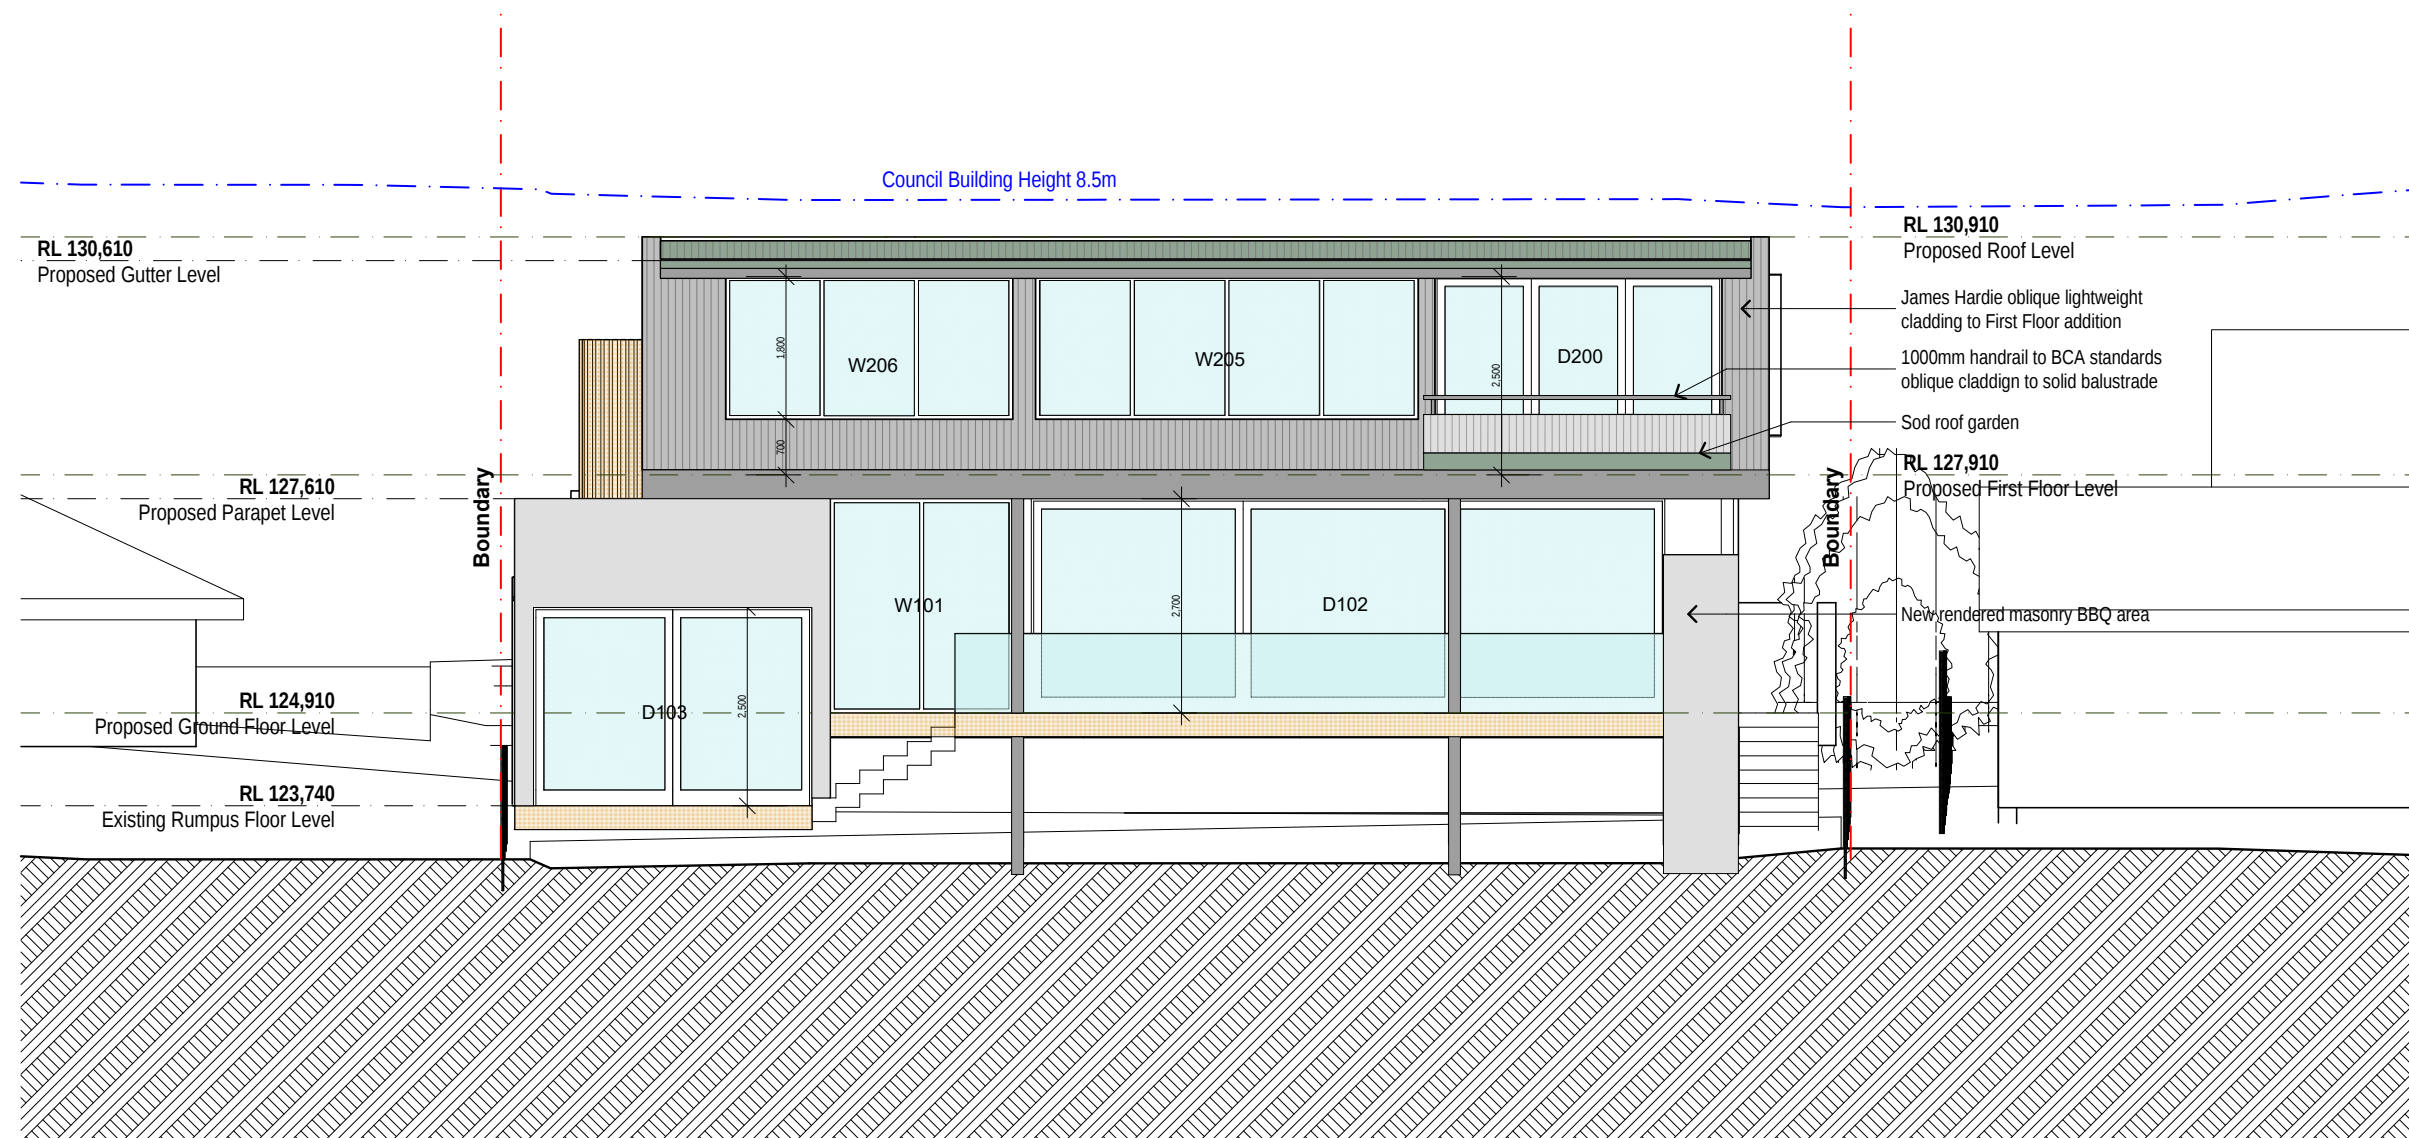


NORTH EAST ELEVATION

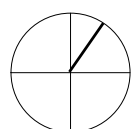


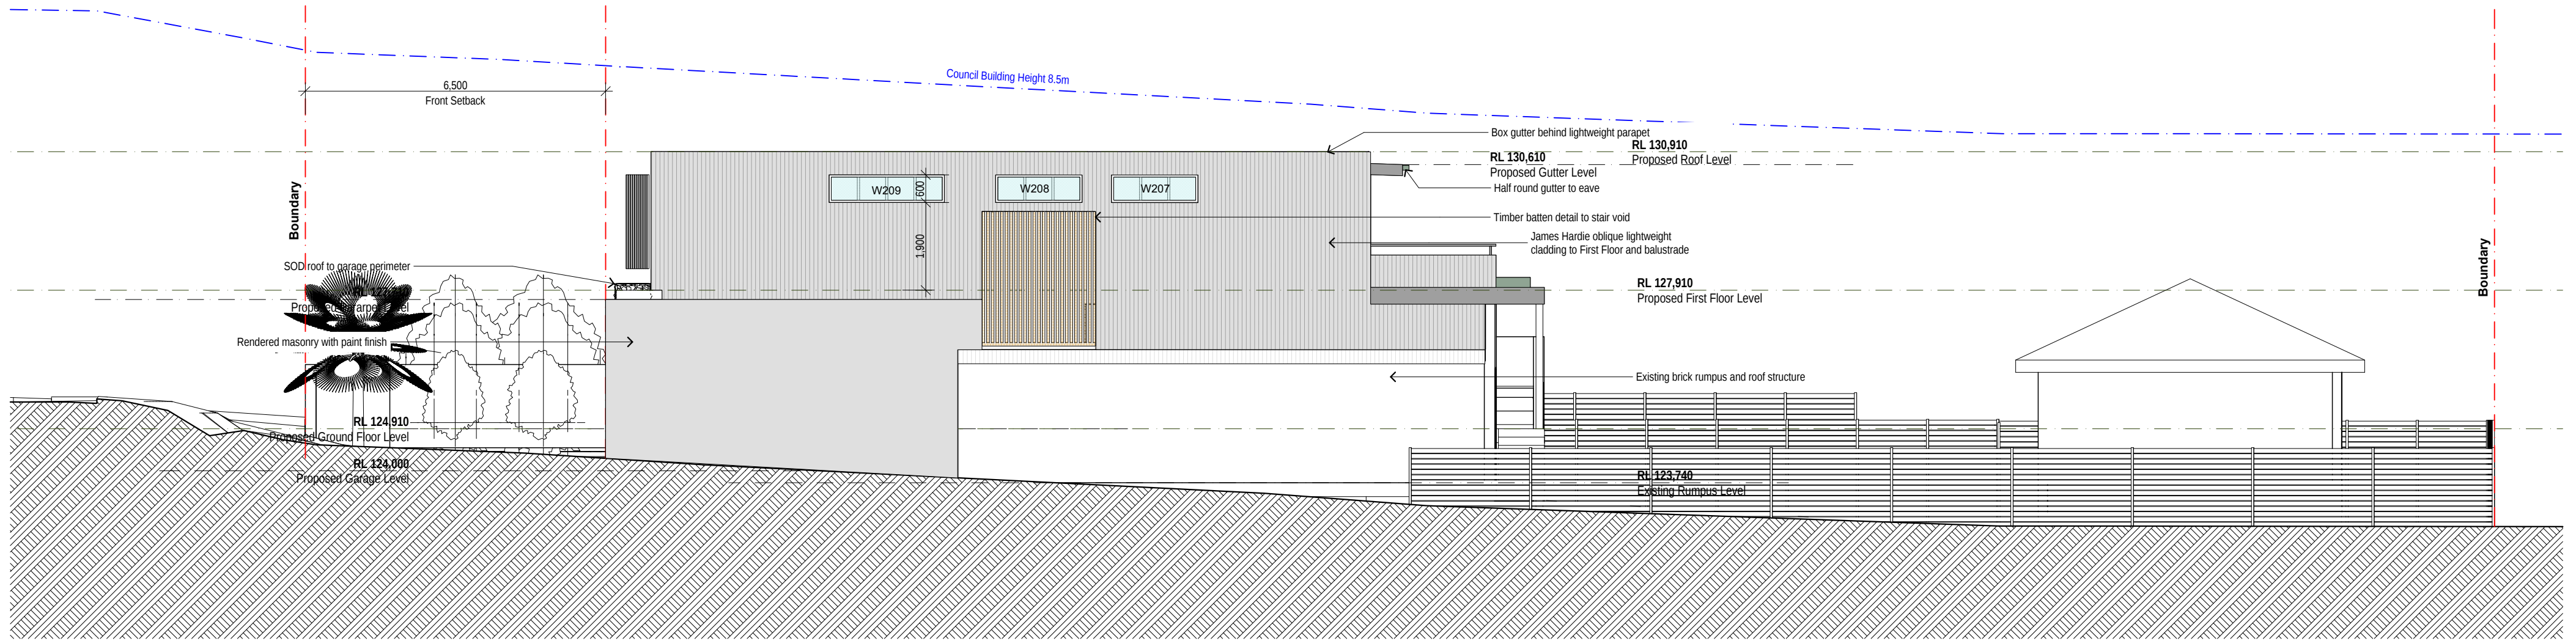


SOUTH EAST ELEVATION

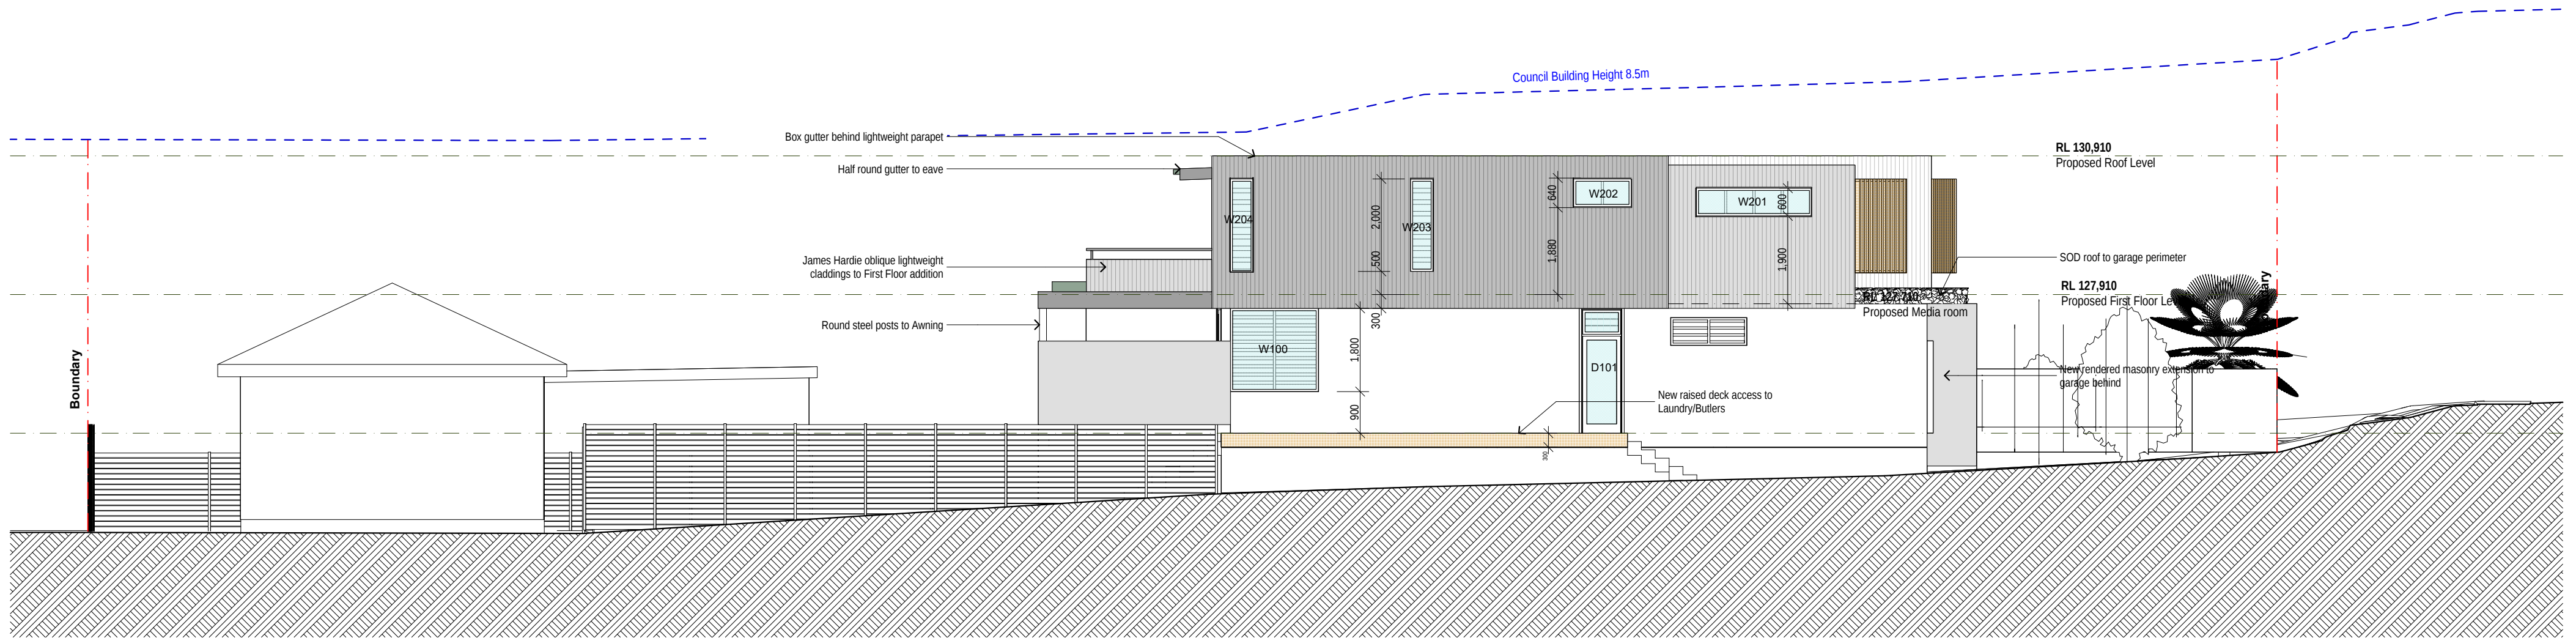


NORTH WEST ELEVATION

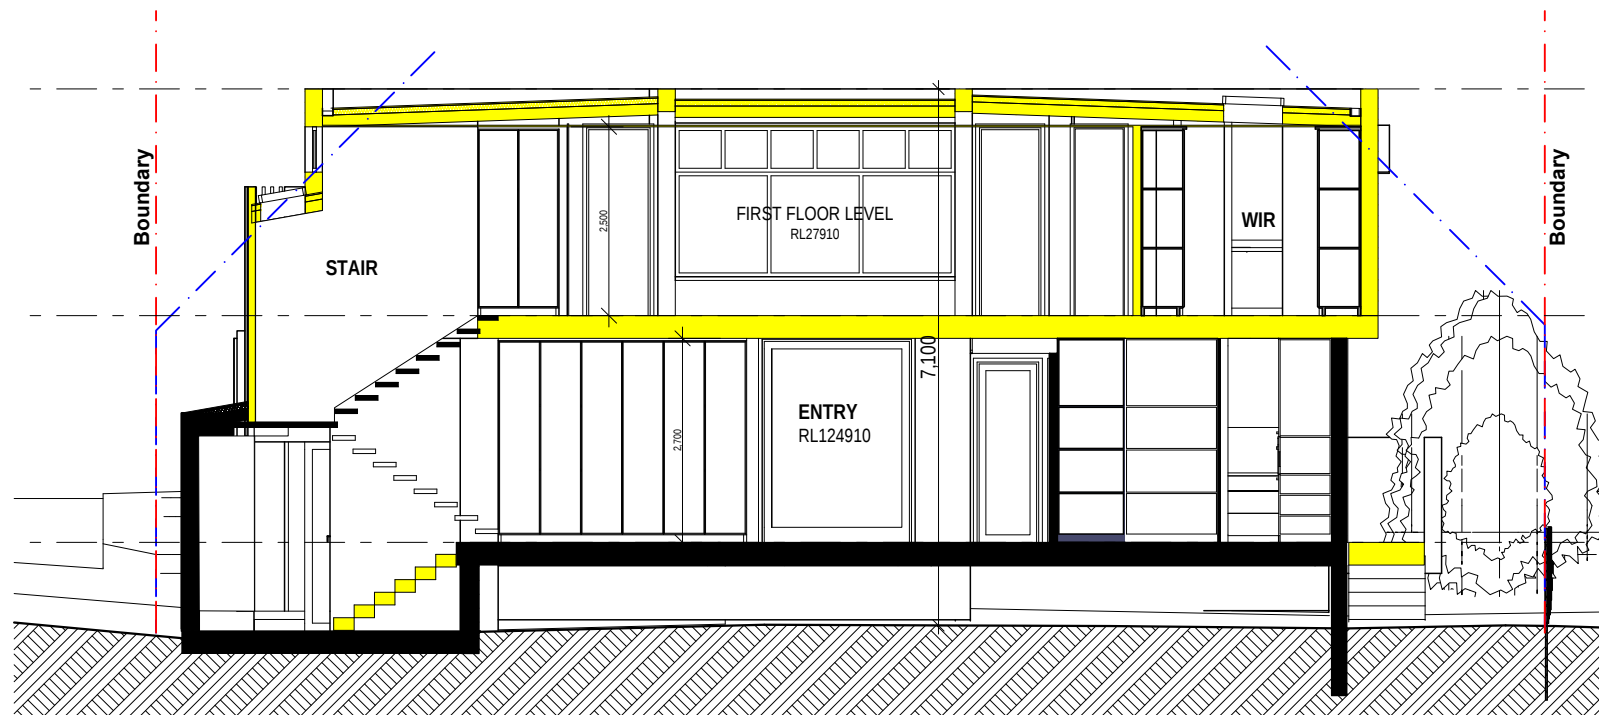


SECTION A

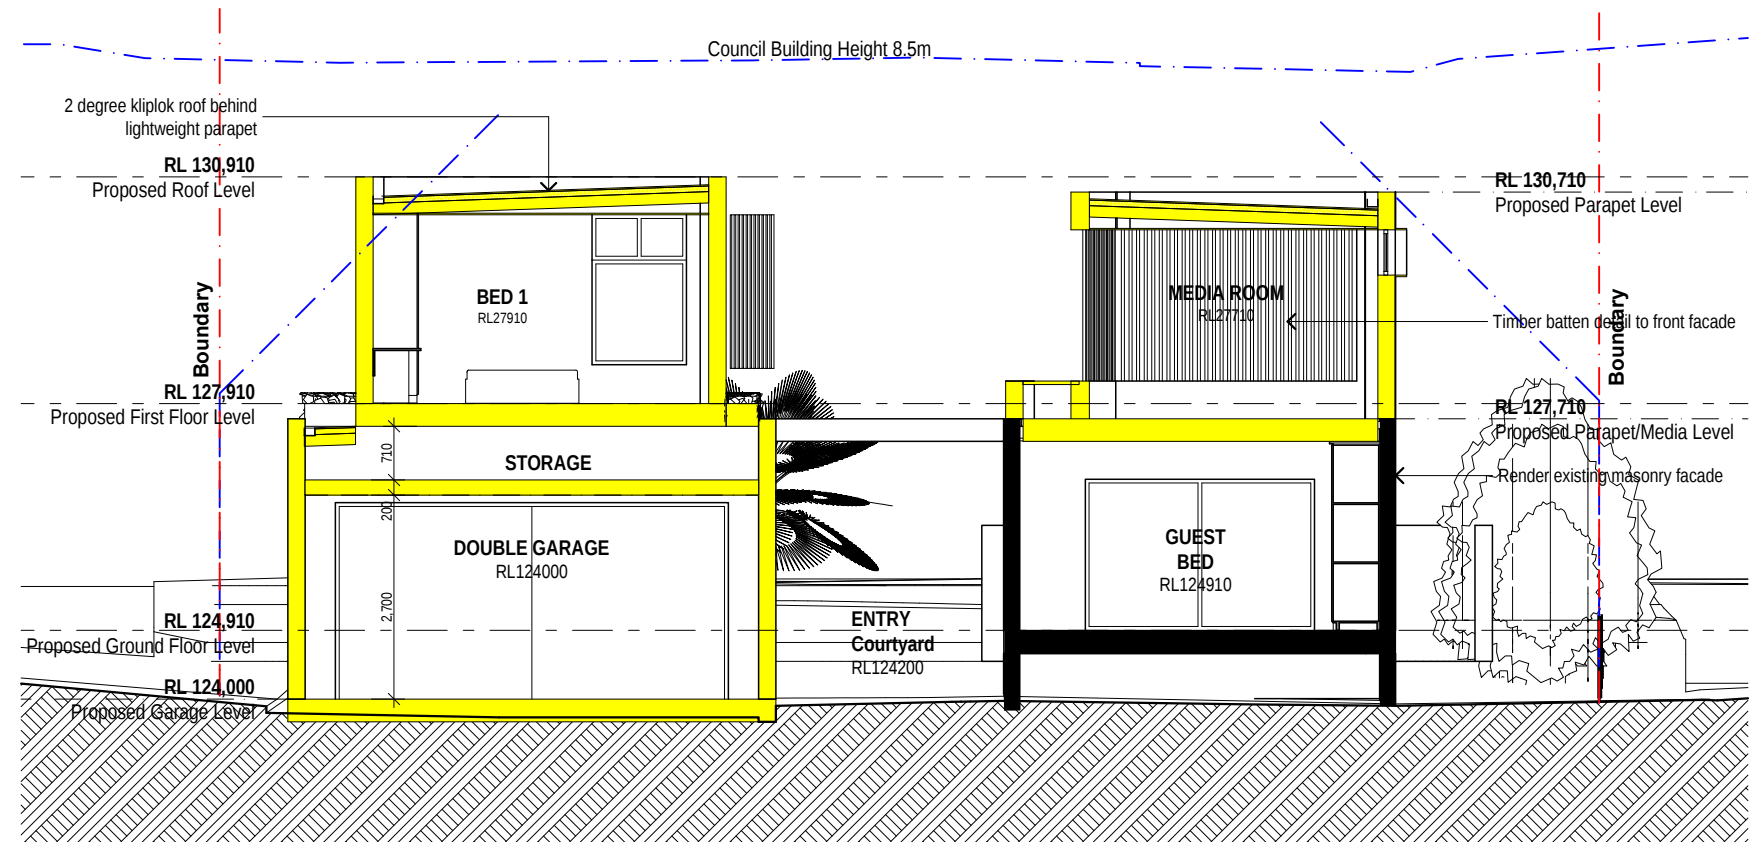

SECTION D

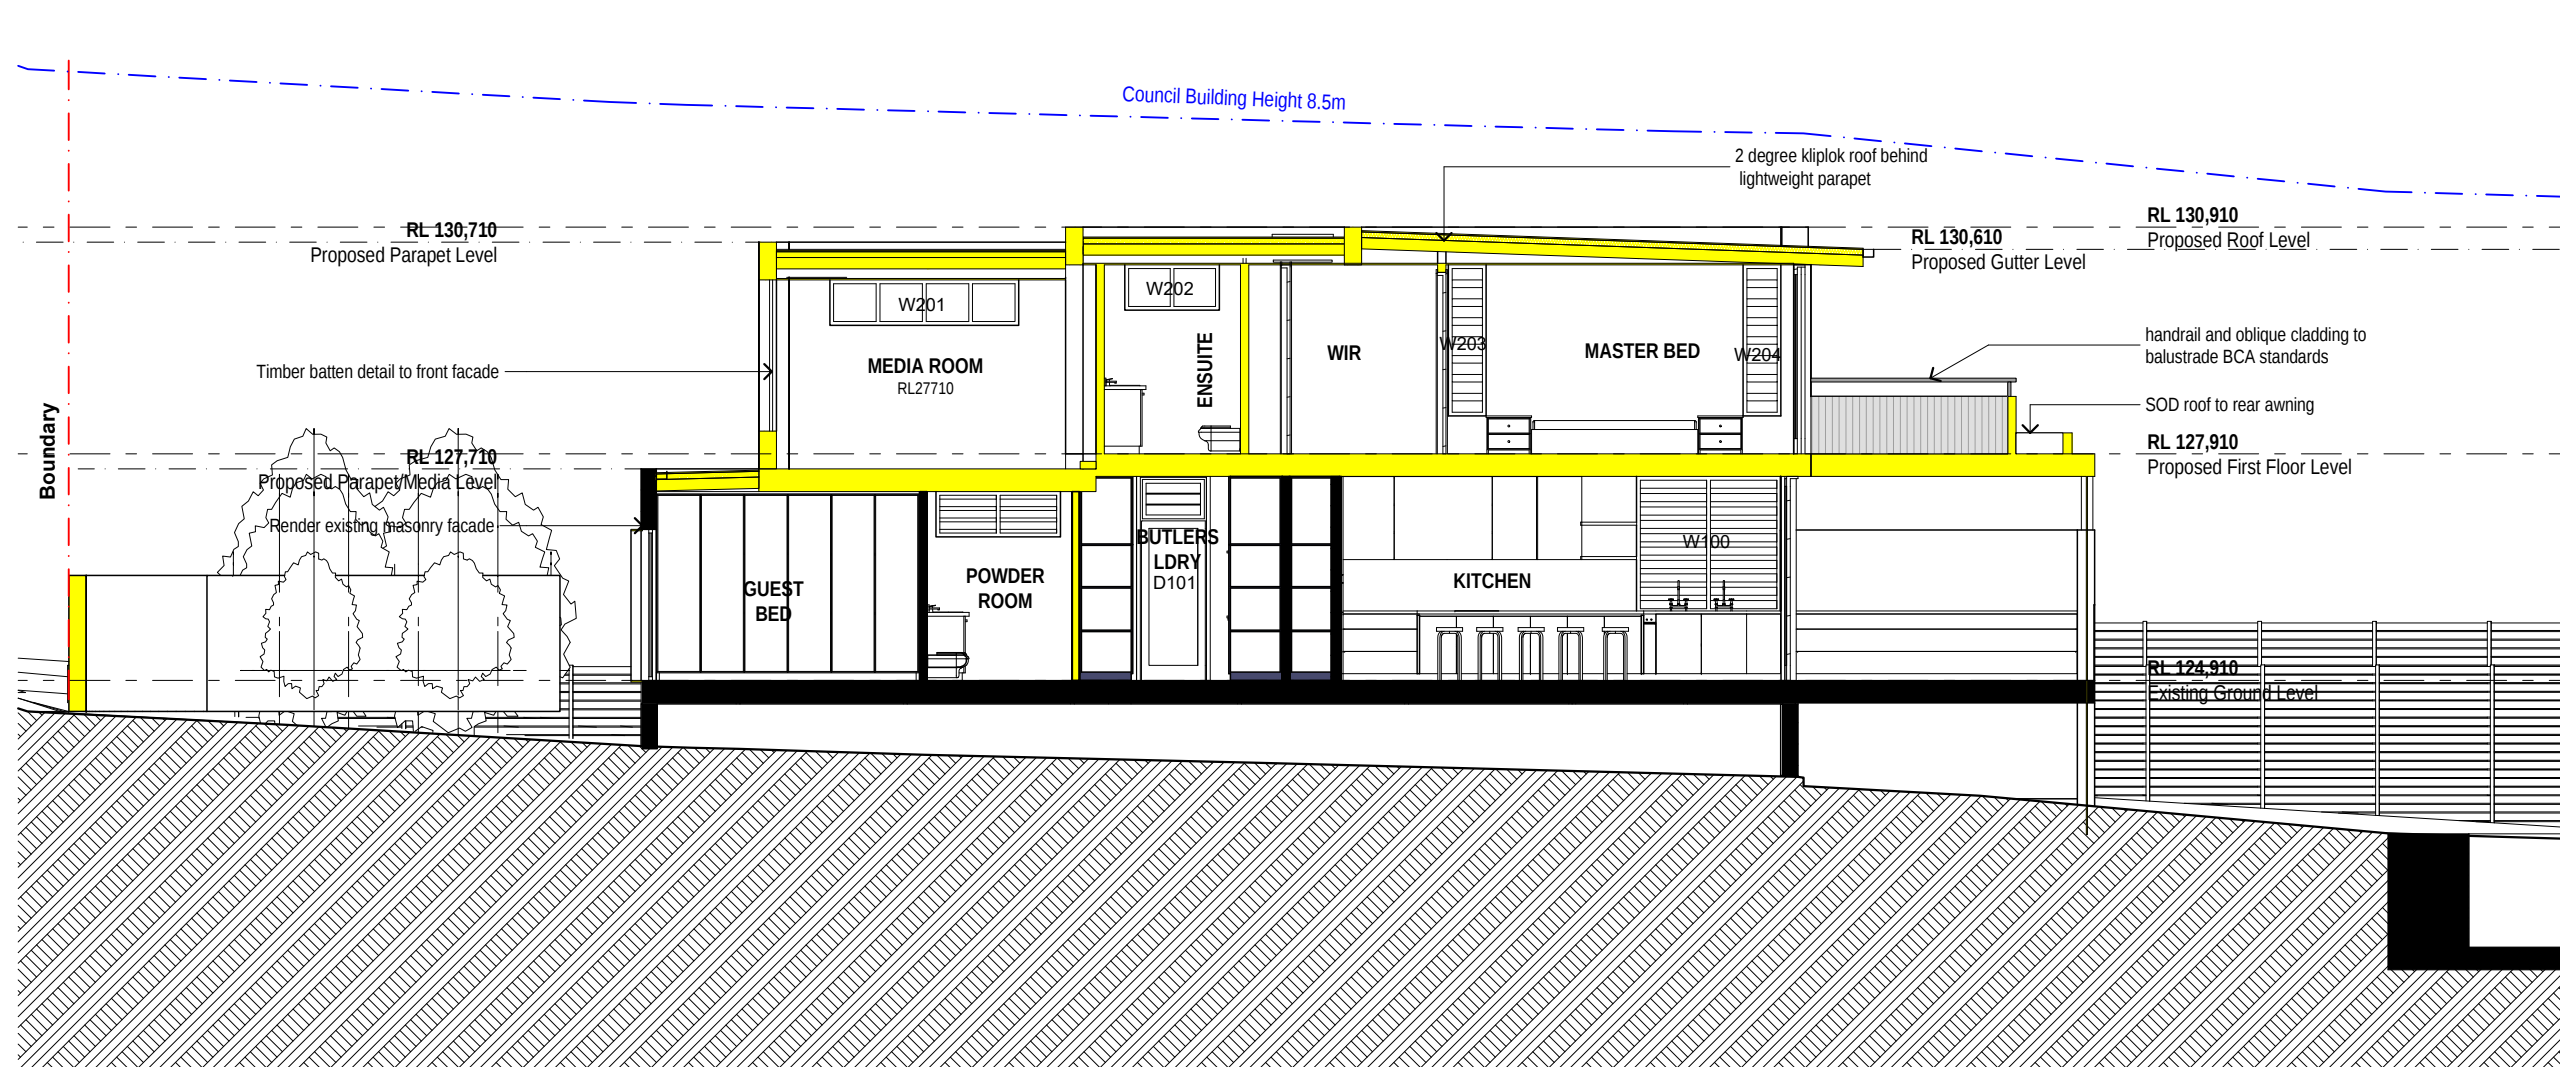


SECTION C

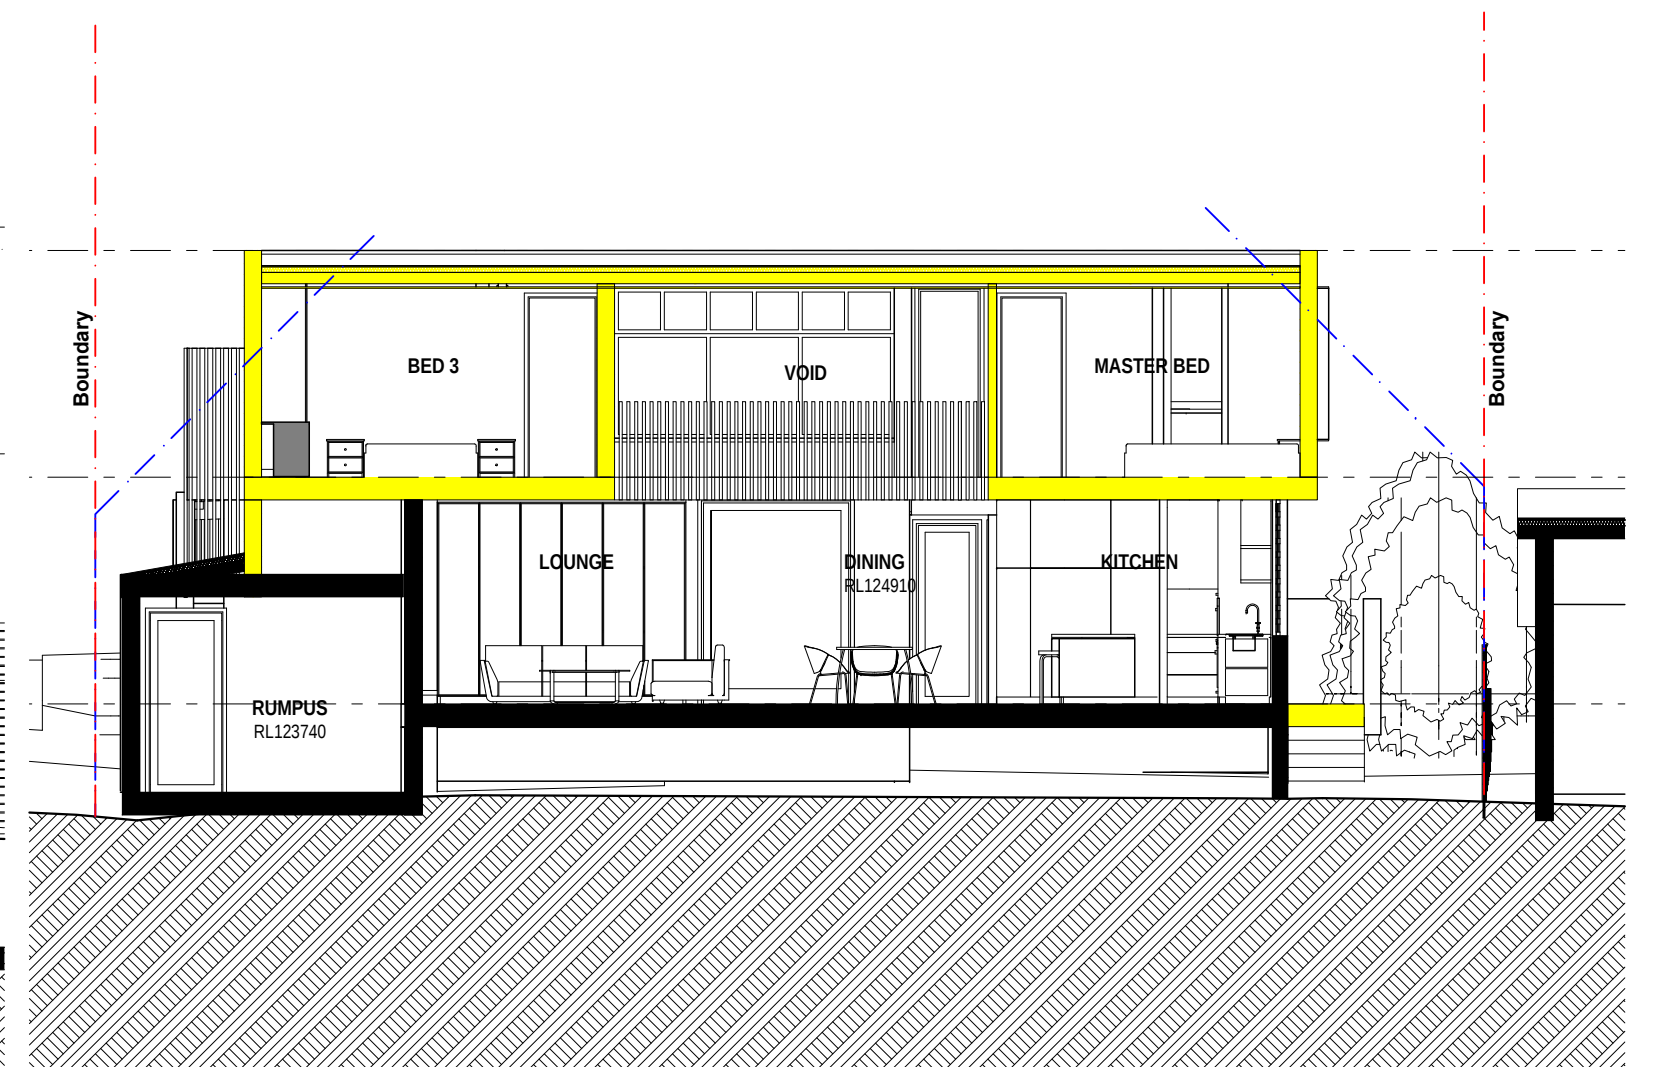

SECTION E

be

brianna emily DESIGN
B.ARCHITECTURE.USYD
m.0412 701 120
e.briannaemilydesign@gmail.com
ABN.51653562940

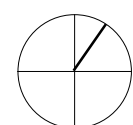


DO NOT SCALE FROM DRAWINGS. ALL DIMENSIONS AND LEVELS TO BE CHECKED ON SITE. BRIANNA SWAN IS THE OWNER OF THE COPYRIGHT SUBSISTING IN THESE DRAWINGS AND SPECIFICATIONS. THIS DRAWING IS NOT TO BE USED, REPRODUCED OR COPIED IN ANY FORM WITHOUT CONSENT.


SILVA RESIDENCE
Proposed Alterations and Additions
150 ALLAMBIE ROAD
ALLAMBIE HEIGHTS NSW 2100

DWG: DA-BS-07
DATE: 12/17/2024
ISSUE: A
SCALE: 1:100 @ A2


Sections- Sheet 1

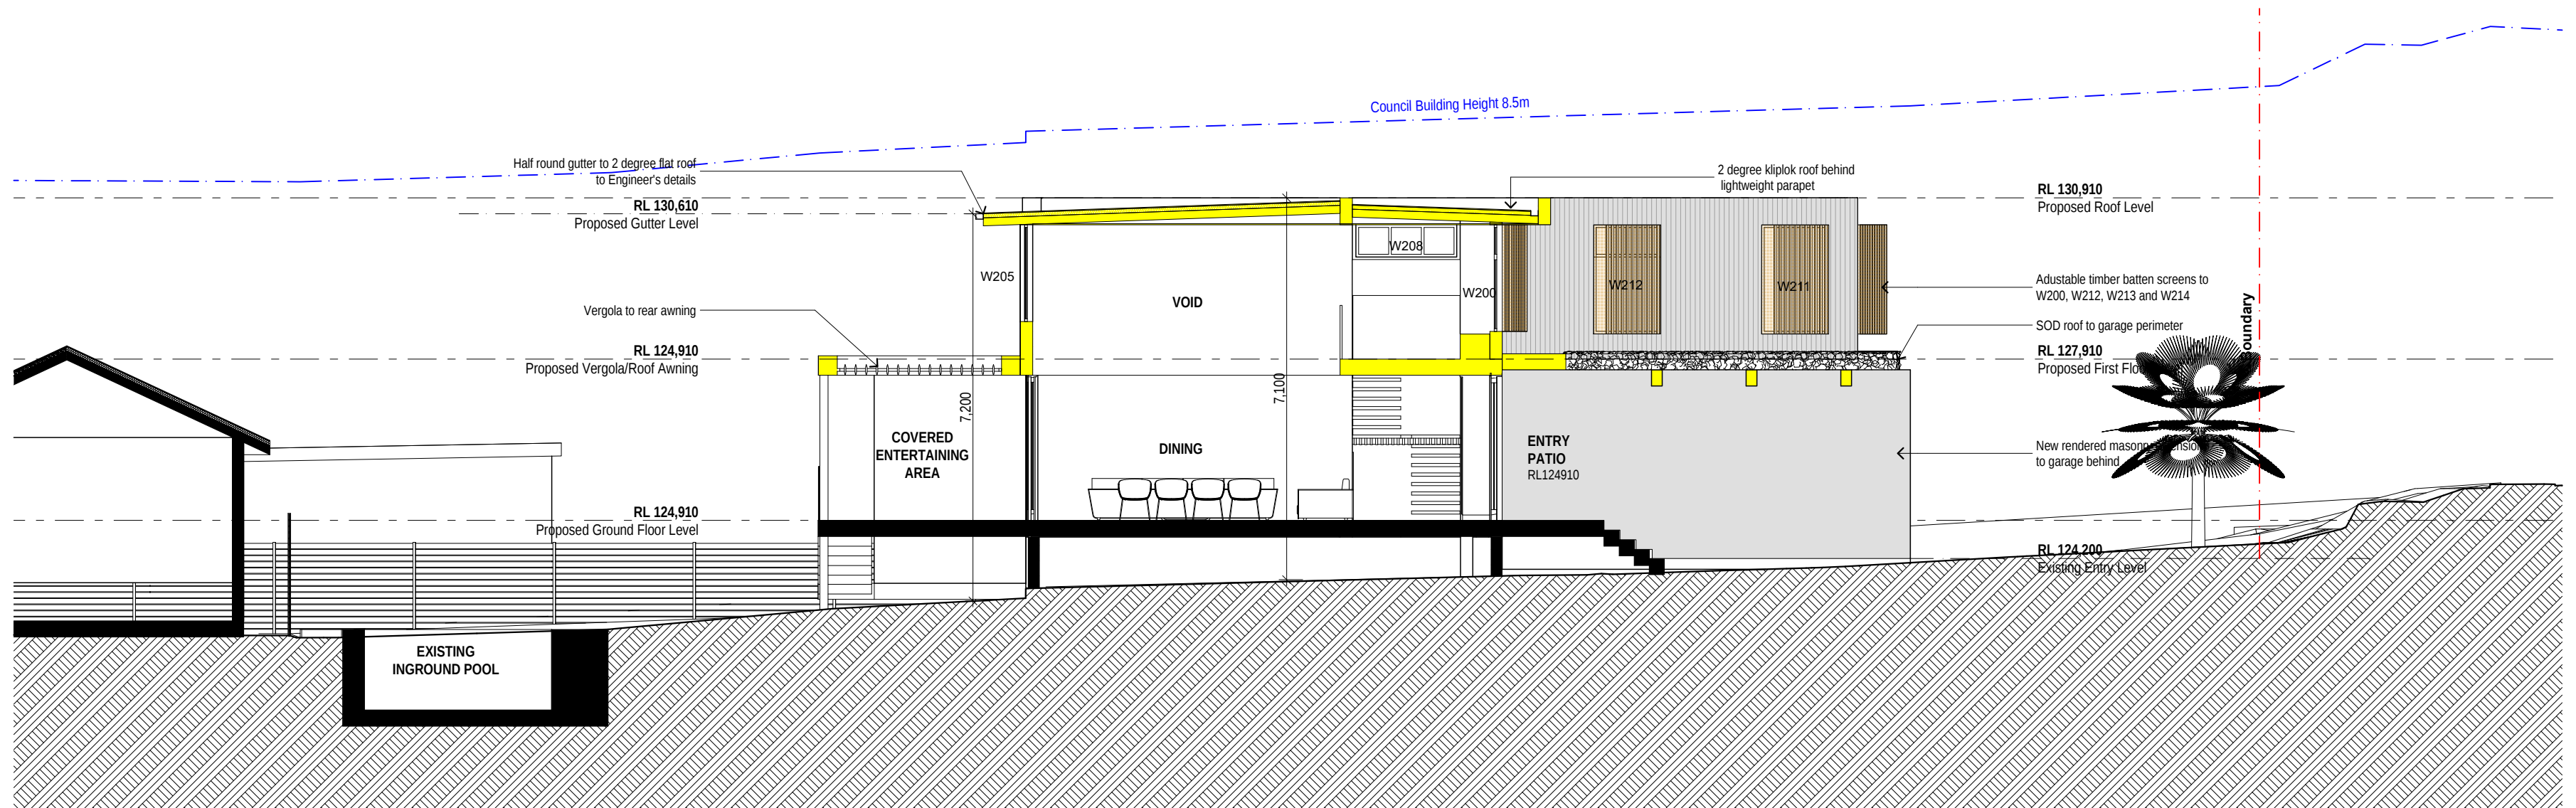


SECTION B

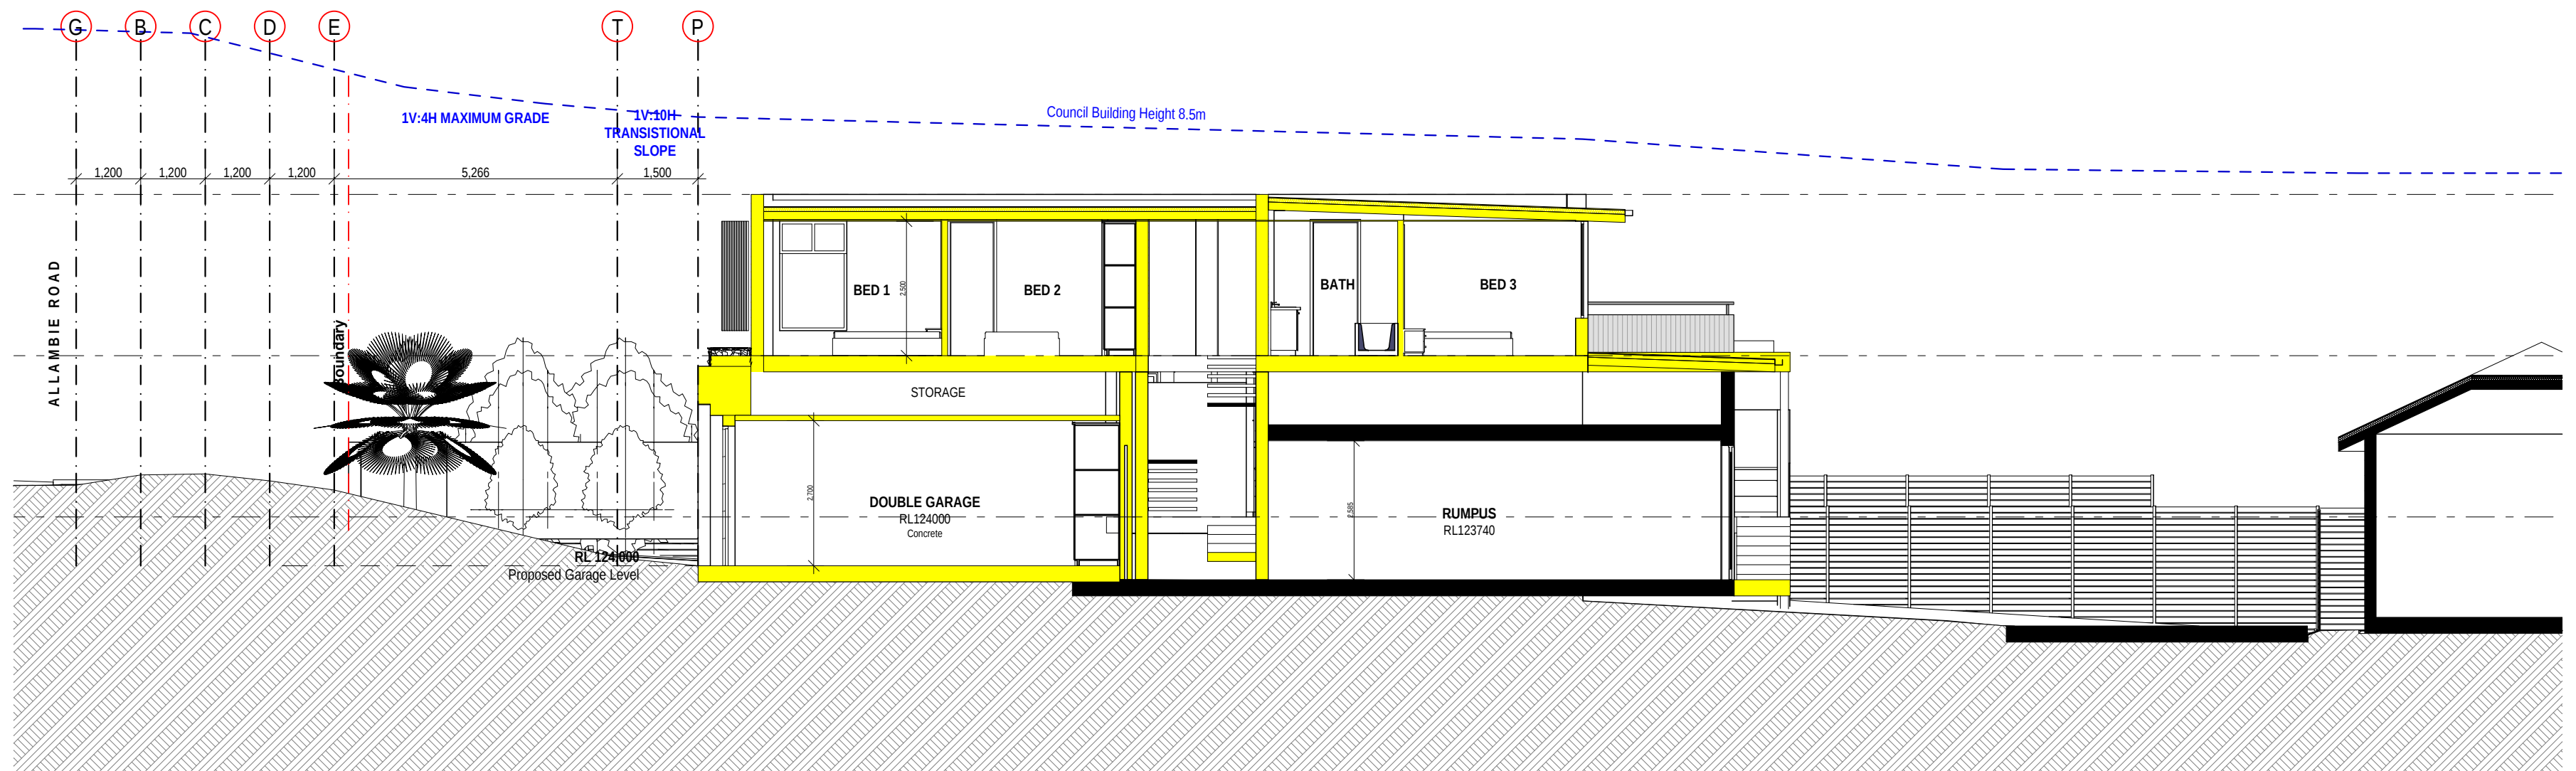


SECTION F

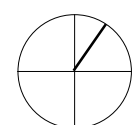

be

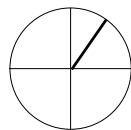

Waste Management Plan

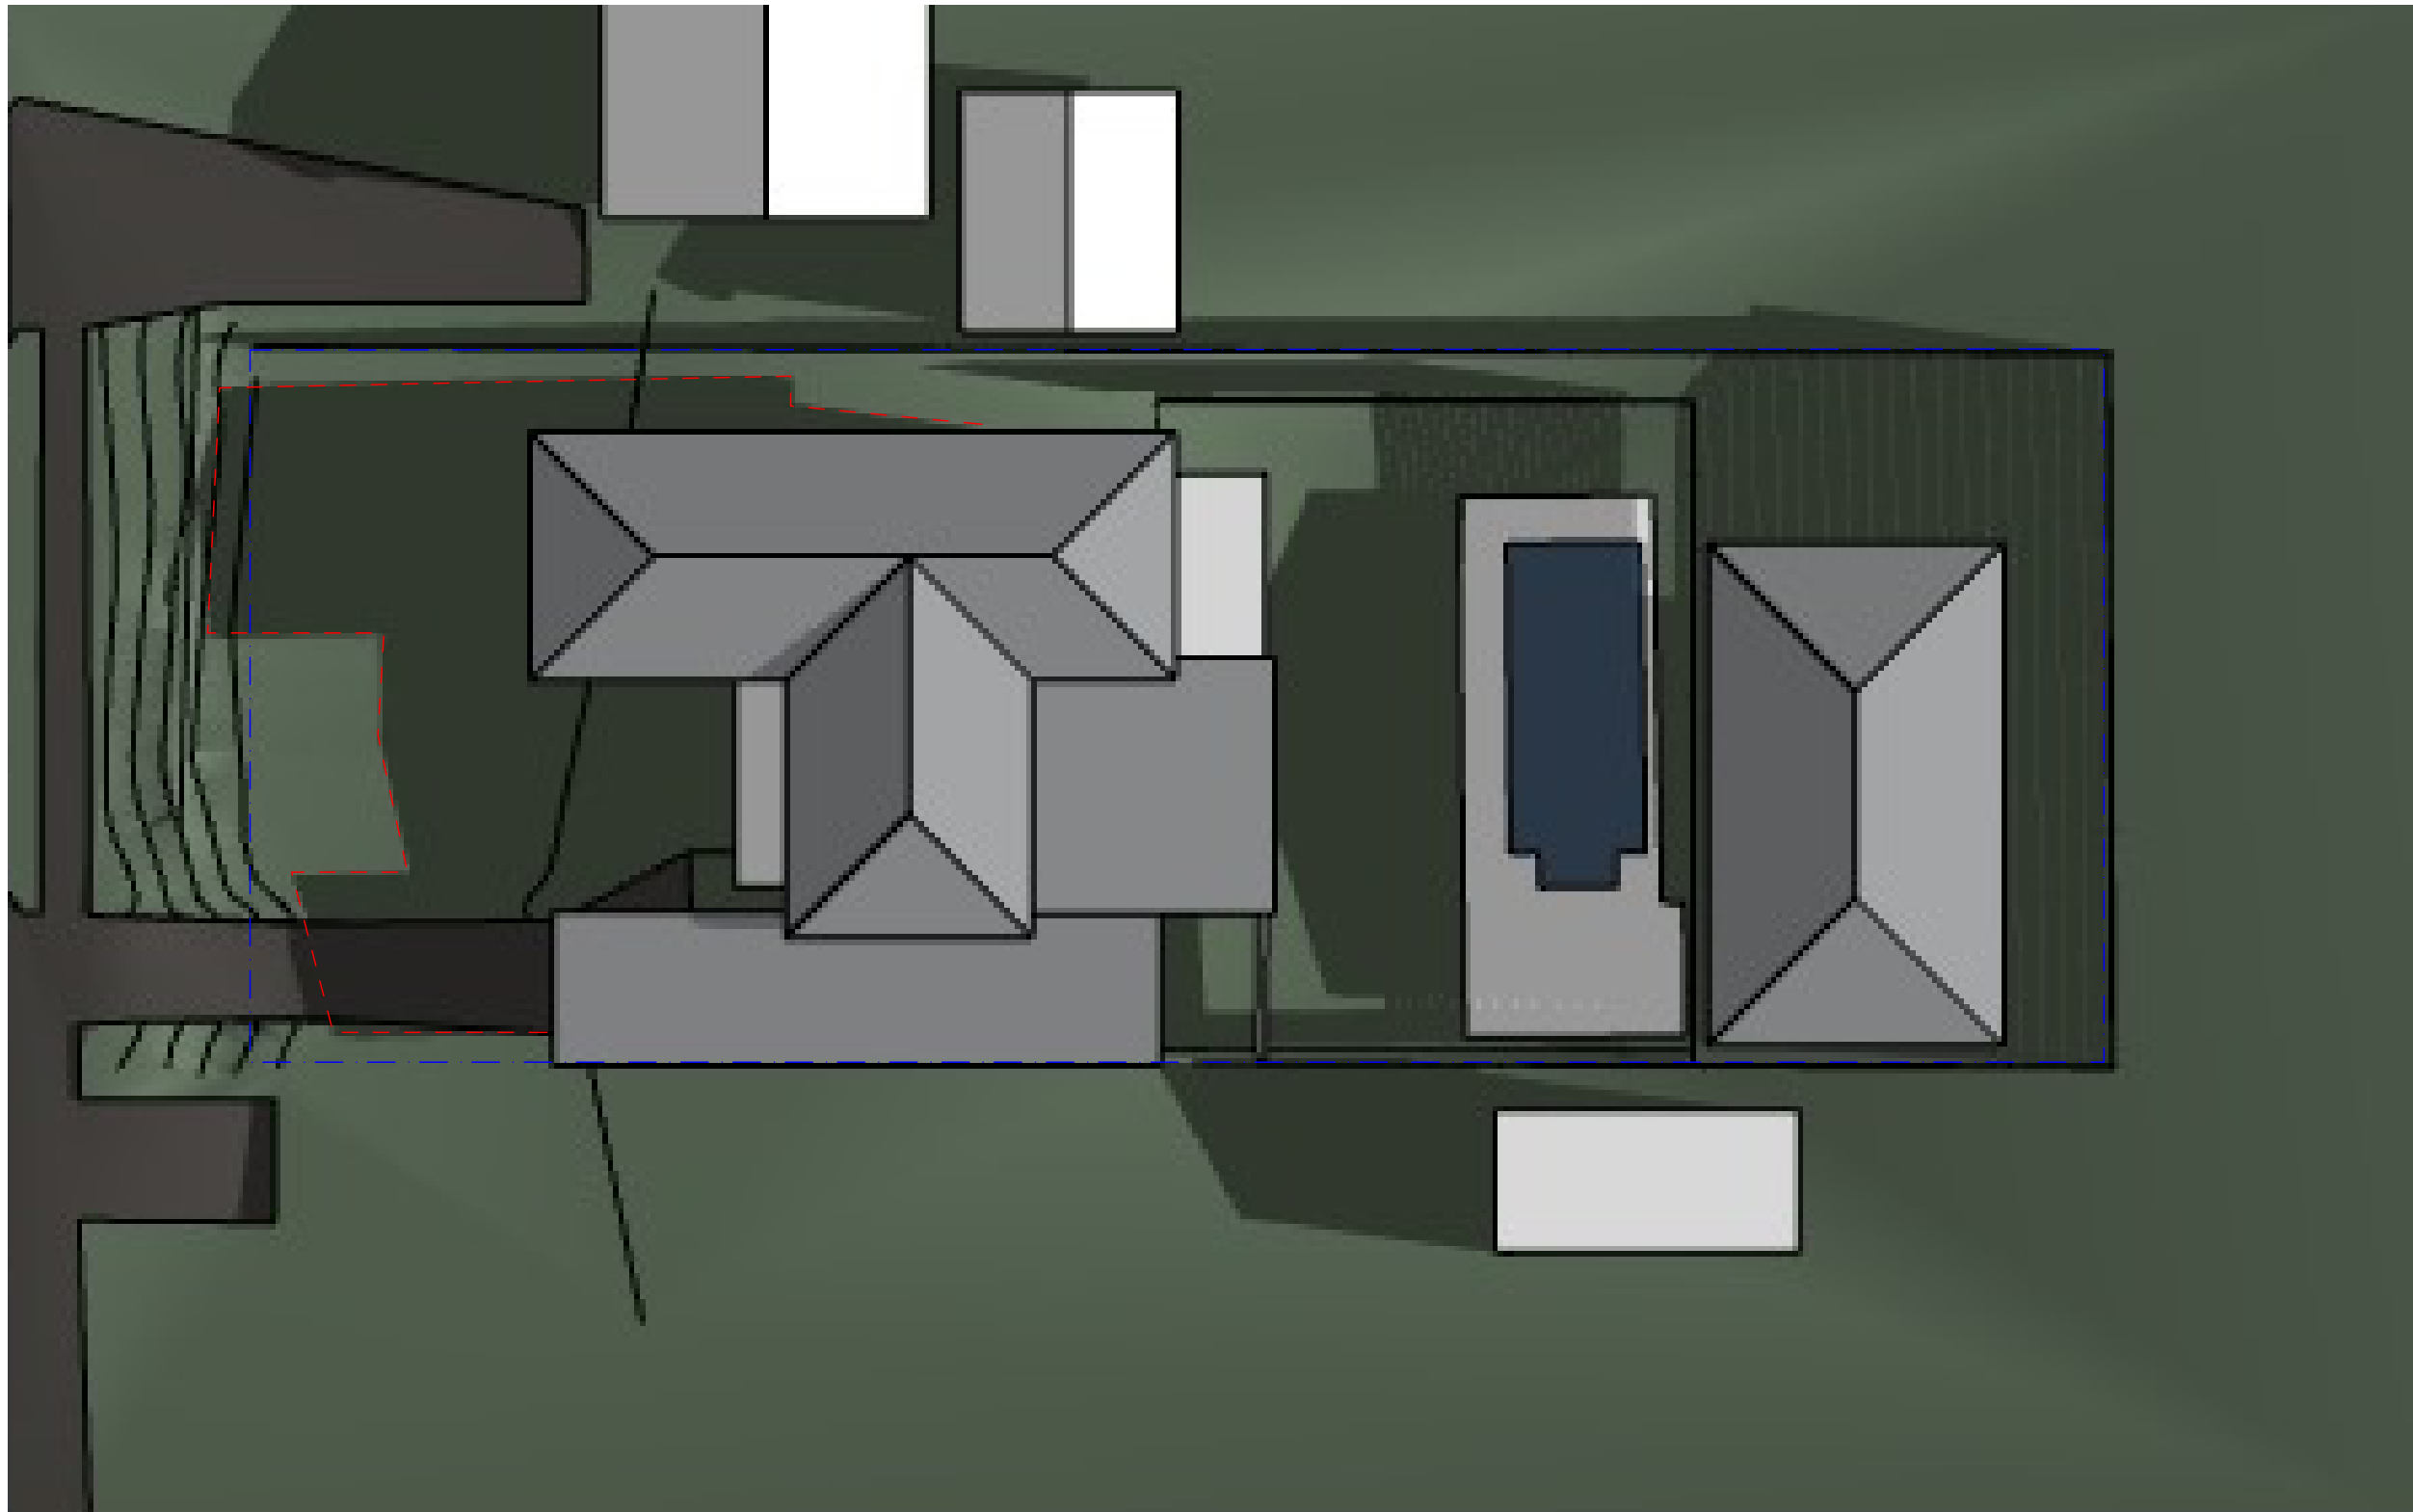


brianna emily DESIGN

B.ARCHITECTURE.USYD

m.0412 701 120

e.briannaemilydesign@gmail.com

ABN.51653562940

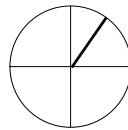

DO NOT SCALE FROM DRAWINGS. ALL DIMENSIONS AND LEVELS TO BE CHECKED ON SITE.
BRIANNA SWAN IS THE OWNER OF THE COPYRIGHT SUBSISTING IN THESE DRAWINGS AND
SPECIFICATIONS. THIS DRAWING IS NOT TO BE USED, REPRODUCED OR COPIED IN ANY
FORM WITHOUT CONSENT.

SILVA RESIDENCE

Proposed Alterations and Additions

150 ALLAMBIE ROAD
ALLAMBIE HEIGHTS NSW 2100

DWG: DA-BS-11

DATE: 12/17/2024

ISSUE: A

SCALE: 1:51.28 @ A3

Shadow Diagrams - Existing, June
21st 9am

be




brianna emily DESIGN

B.ARCHITECTURE.USYD

m.0412 701 120

e.briannaemilydesign@gmail.com

ABN.51653562940

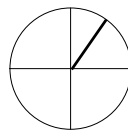

DO NOT SCALE FROM DRAWINGS. ALL DIMENSIONS AND LEVELS TO BE CHECKED ON SITE.
BRIANNA SWAN IS THE OWNER OF THE COPYRIGHT SUBSISTING IN THESE DRAWINGS AND
SPECIFICATIONS. THIS DRAWING IS NOT TO BE USED, REPRODUCED OR COPIED IN ANY
FORM WITHOUT CONSENT.

SILVA RESIDENCE

Proposed Alterations and Additions

150 ALLAMBIE ROAD
ALLAMBIE HEIGHTS NSW 2100

DWG: DA-BS-12


DATE: 12/17/2024

ISSUE: A

SCALE: 1:83.23 @ A3


Shadow Diagrams - Proposed
June 21st 9am

be

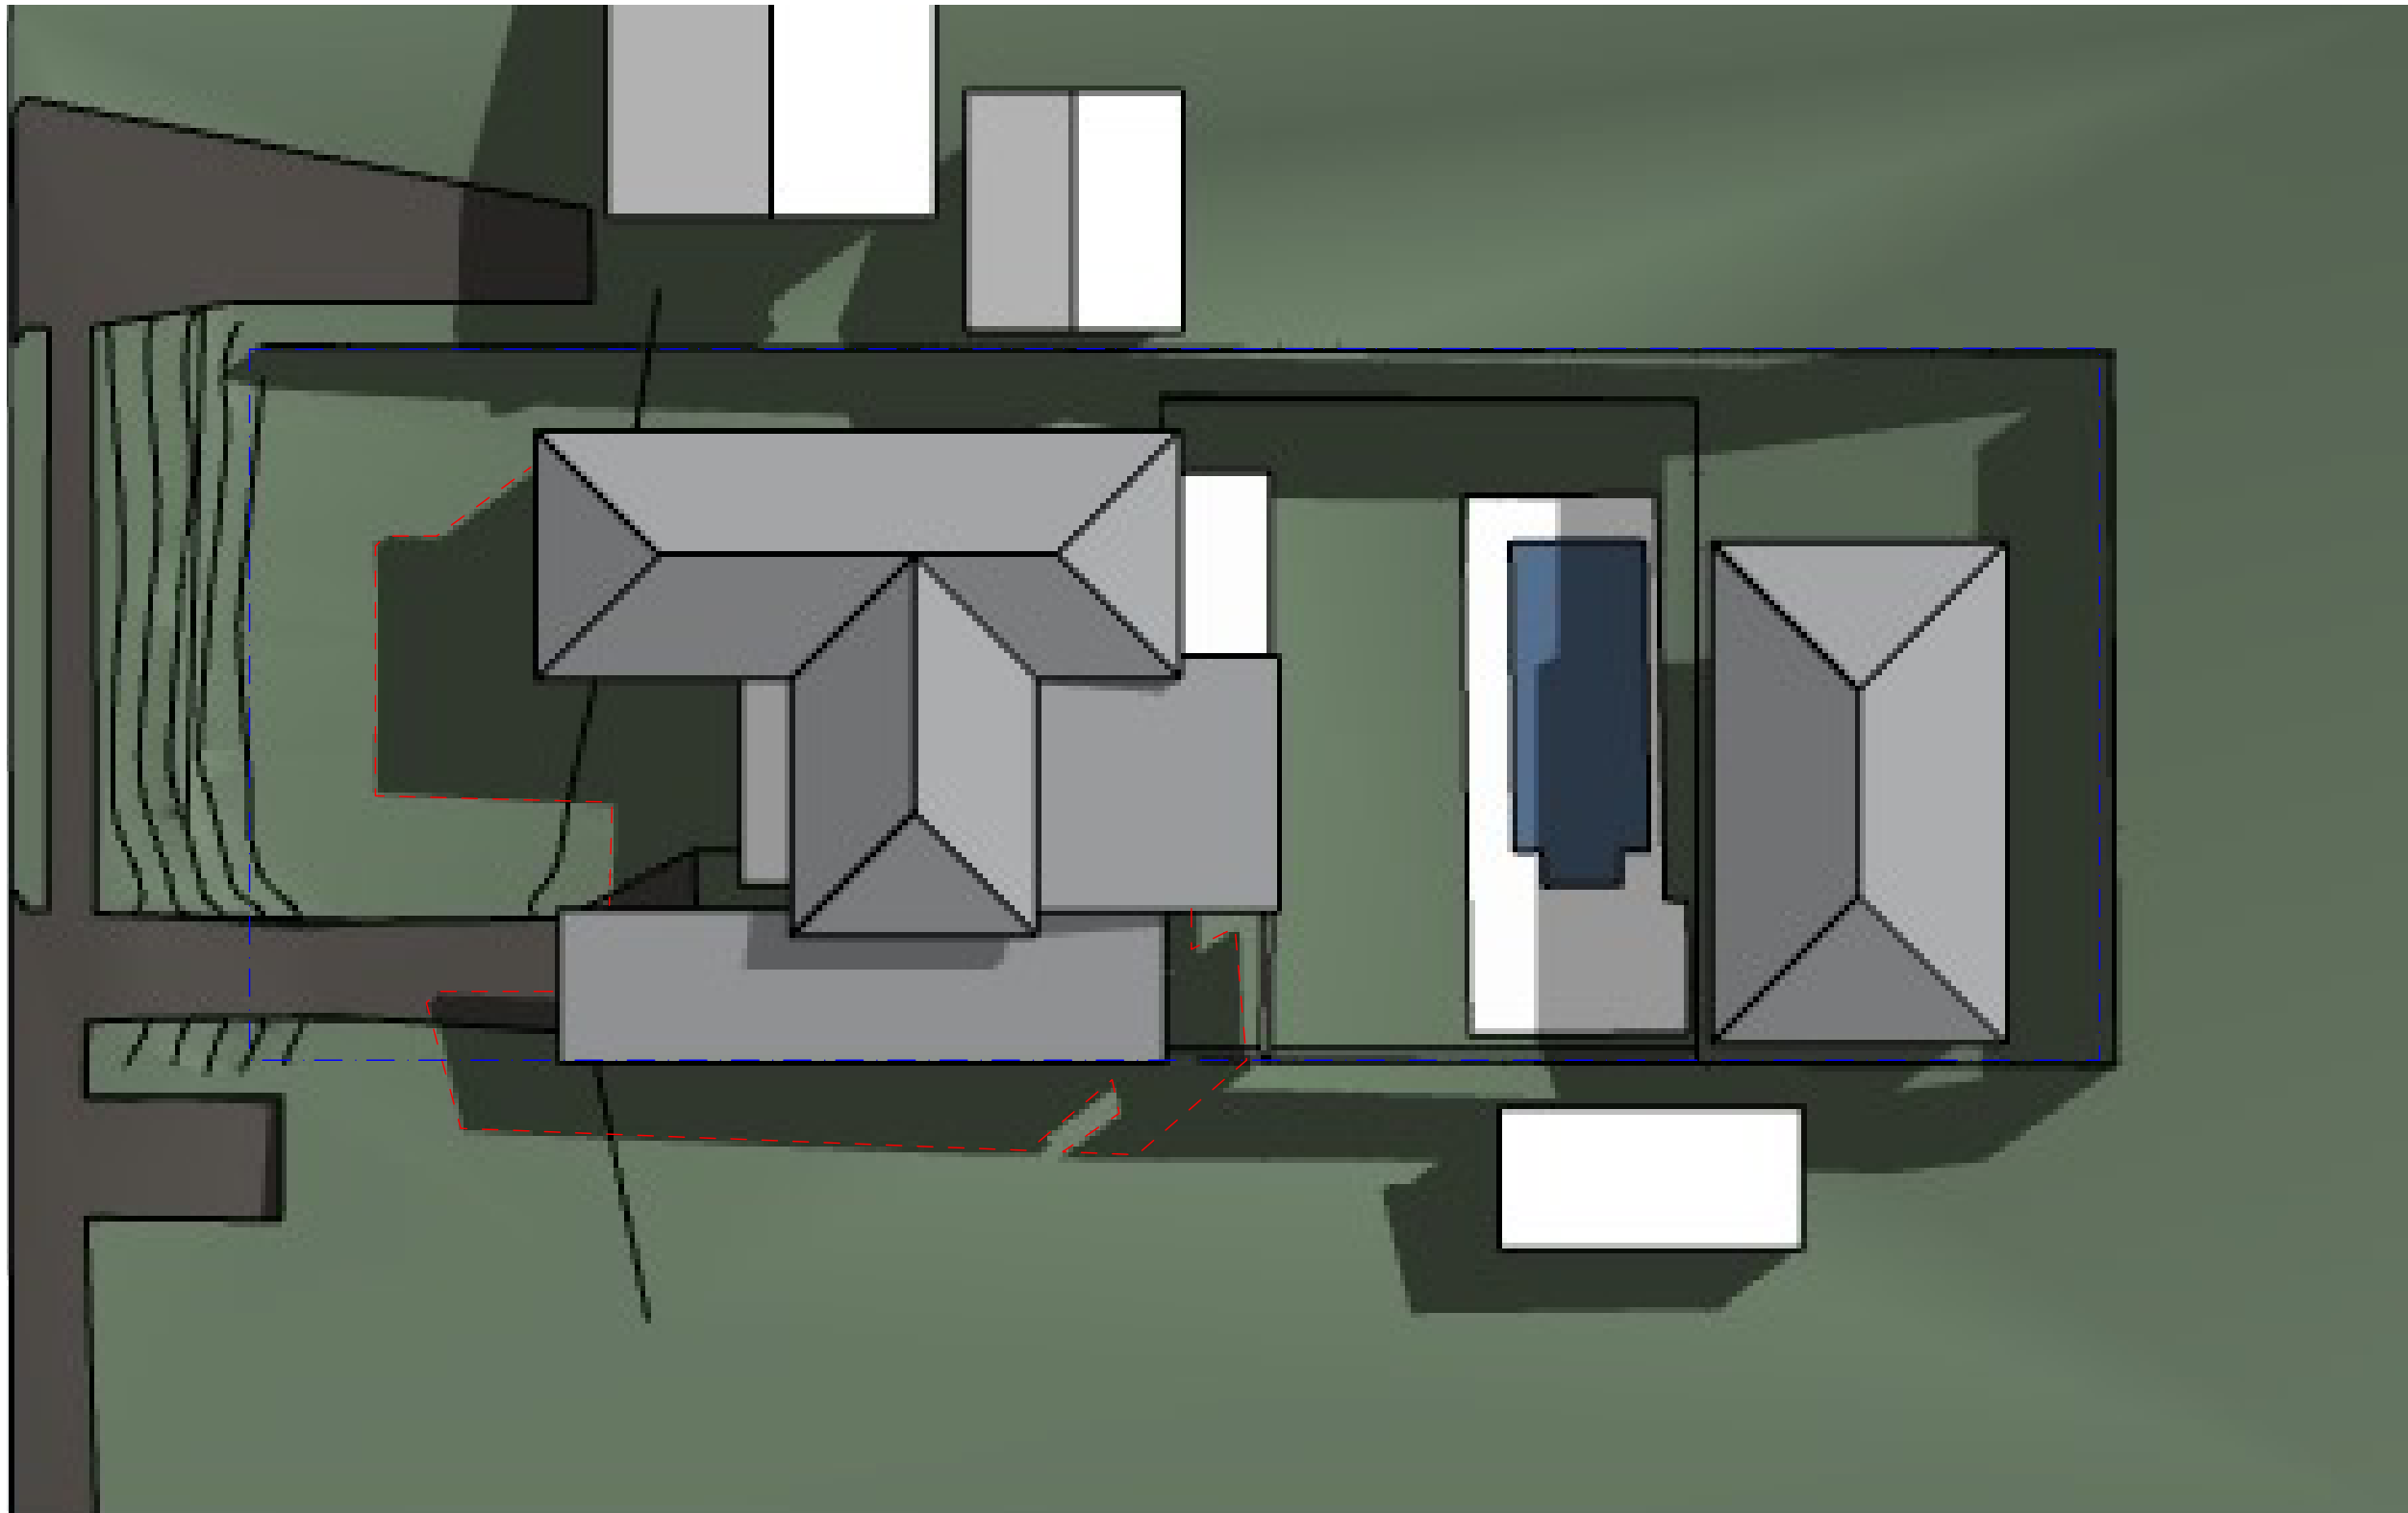

be

brianna emily DESIGN
B.ARCHITECTURE.USYD
m.0412 701 120
e.briannaemilydesign@gmail.com
ABN.51653562940

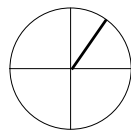

DO NOT SCALE FROM DRAWINGS. ALL DIMENSIONS AND LEVELS TO BE CHECKED ON SITE.
BRIANNA SWAN IS THE OWNER OF THE COPYRIGHT SUBSISTING IN THESE DRAWINGS AND
SPECIFICATIONS. THIS DRAWING IS NOT TO BE USED, REPRODUCED OR COPIED IN ANY
FORM WITHOUT CONSENT.


SILVA RESIDENCE

Proposed Alterations and Additions

150 ALLAMBIE ROAD
ALLAMBIE HEIGHTS NSW 2100


DWG: DA-BS-13
DATE: 12/17/2024
ISSUE: A
SCALE: 1:51.28 @ A3

Shadow Diagrams - Existing June
21st 12 noon

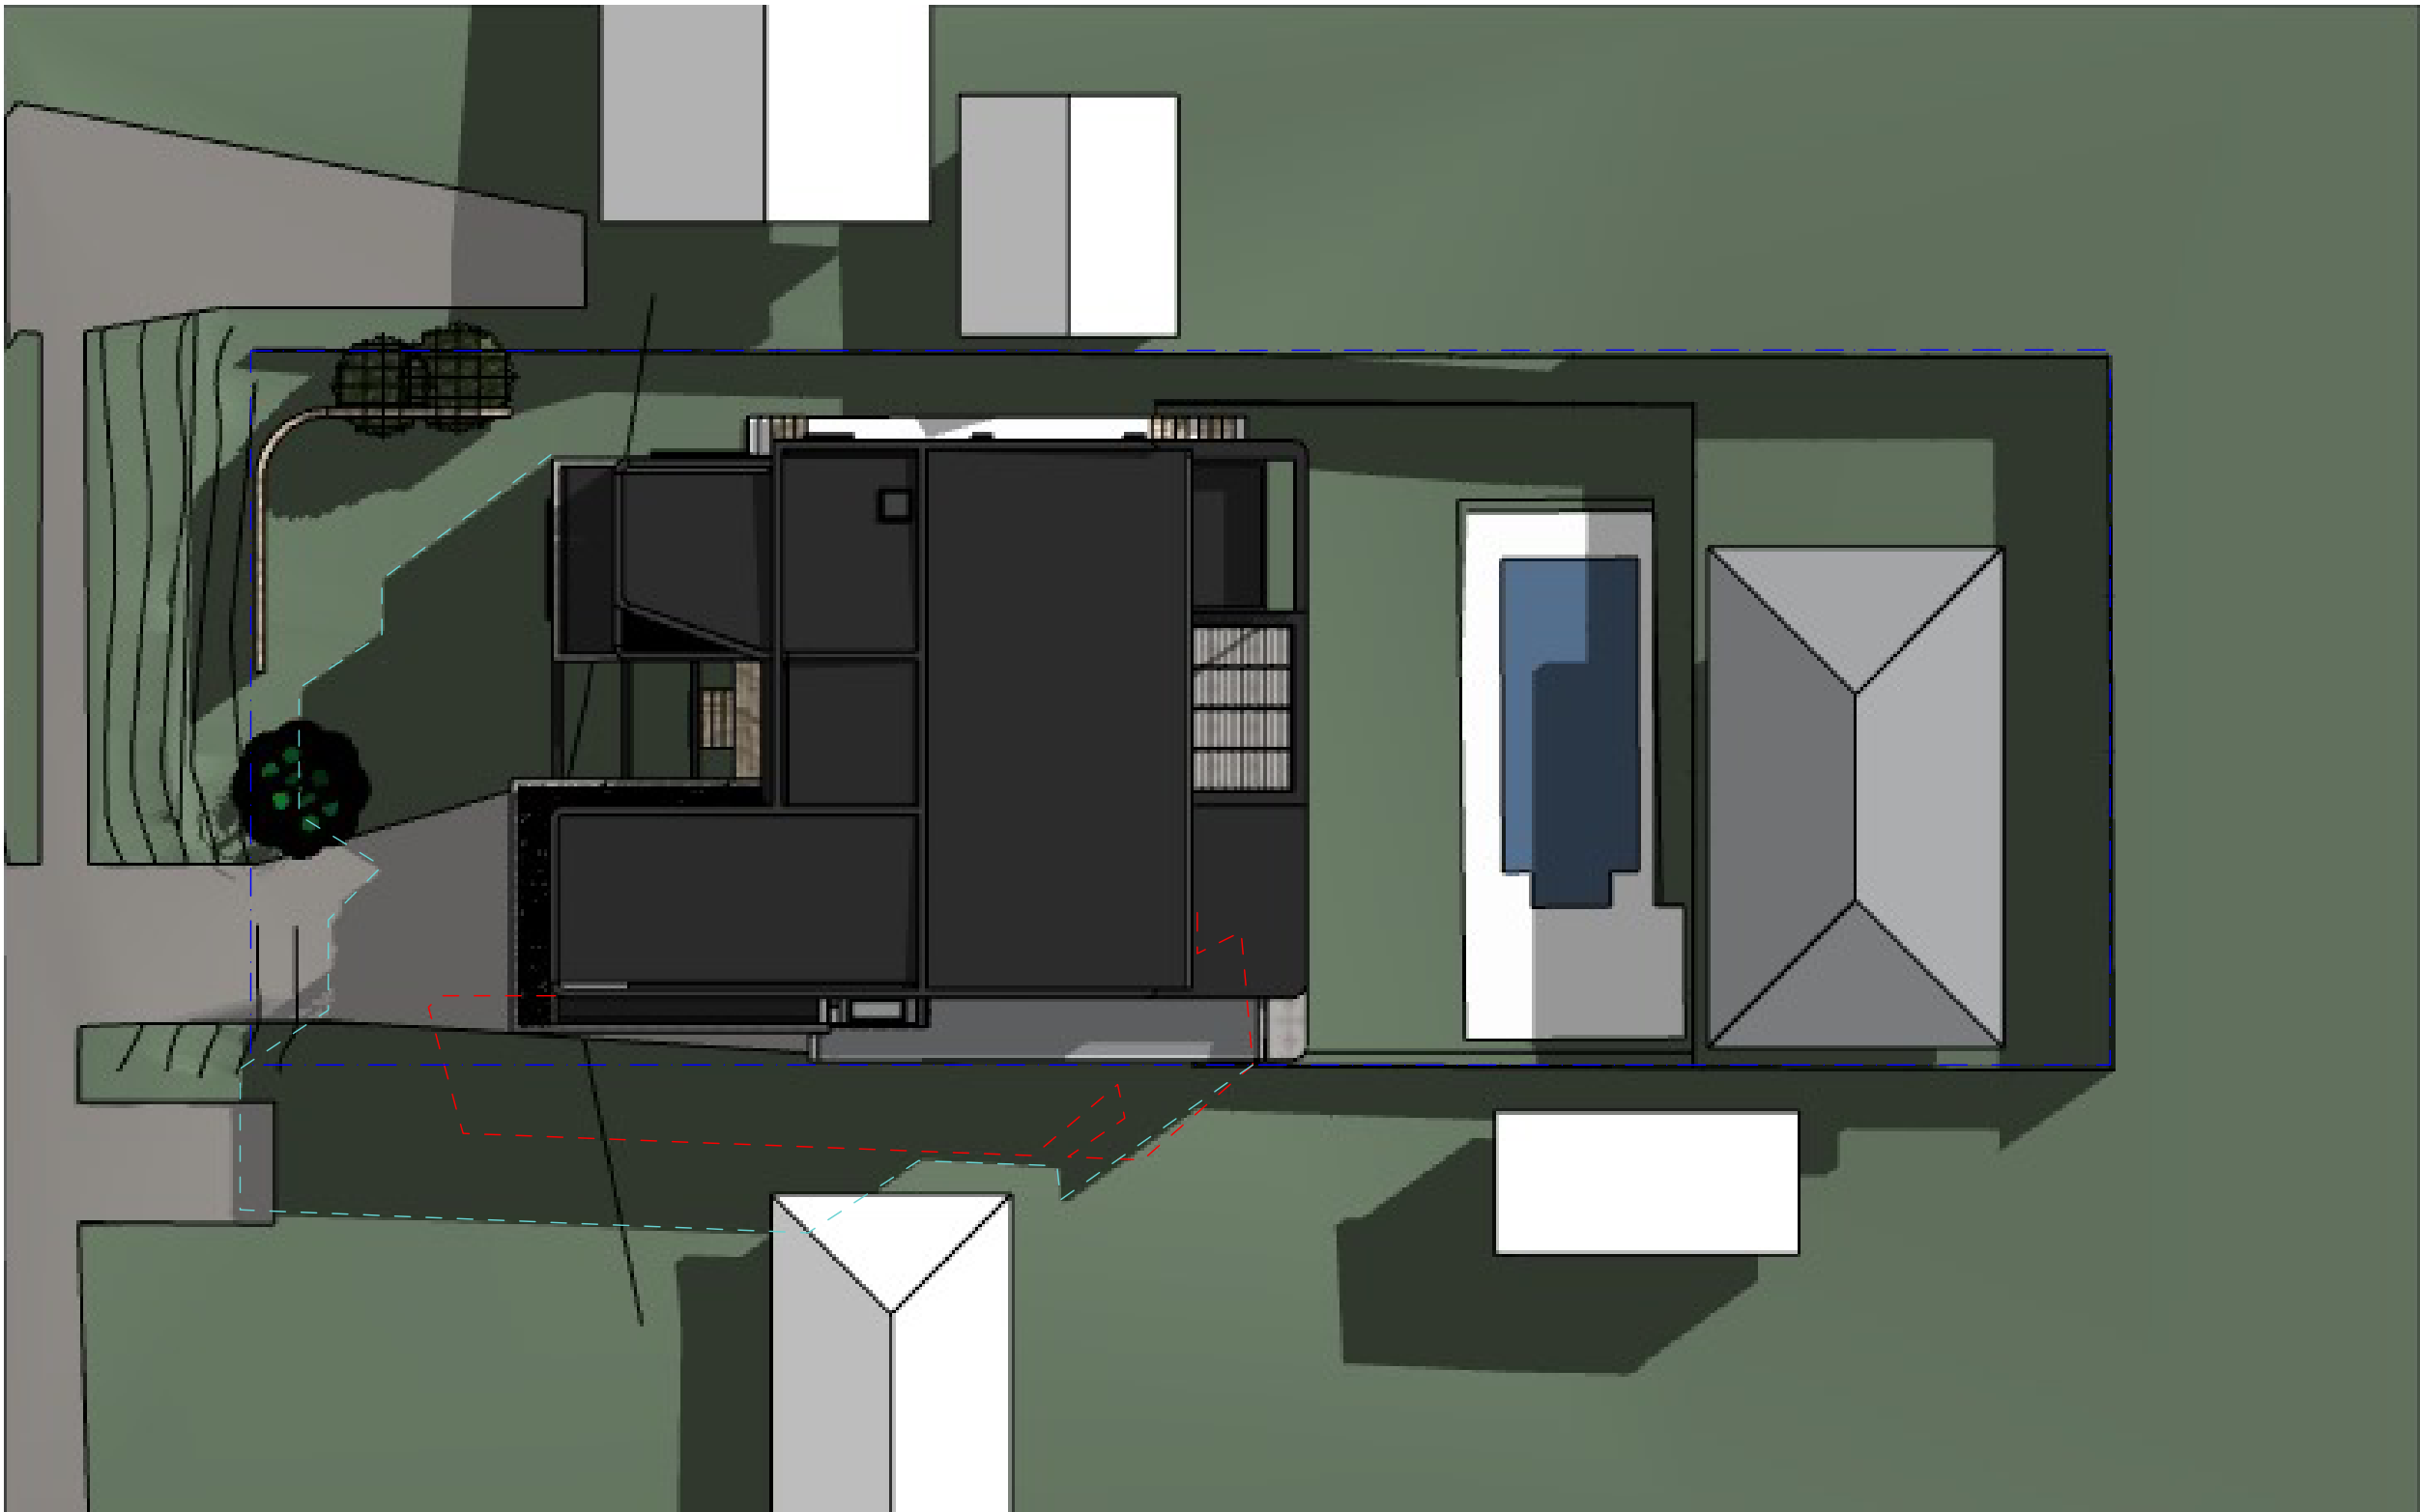

be

brianna emily DESIGN
B.ARCHITECTURE.USYD
m.0412 701 120
e.briannaemilydesign@gmail.com
ABN.51653562940

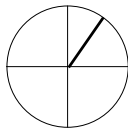

DO NOT SCALE FROM DRAWINGS. ALL DIMENSIONS AND LEVELS TO BE CHECKED ON SITE.
BRIANNA SWAN IS THE OWNER OF THE COPYRIGHT SUBSISTING IN THESE DRAWINGS AND
SPECIFICATIONS. THIS DRAWING IS NOT TO BE USED, REPRODUCED OR COPIED IN ANY
FORM WITHOUT CONSENT.


SILVA RESIDENCE

Proposed Alterations and Additions

150 ALLAMBIE ROAD
ALLAMBIE HEIGHTS NSW 2100

DWG: DA-BS-14
DATE: 12/17/2024
ISSUE: A
SCALE: 1:83.17 @ A3

Shadow Diagrams- Proposed
June 21st 12noon

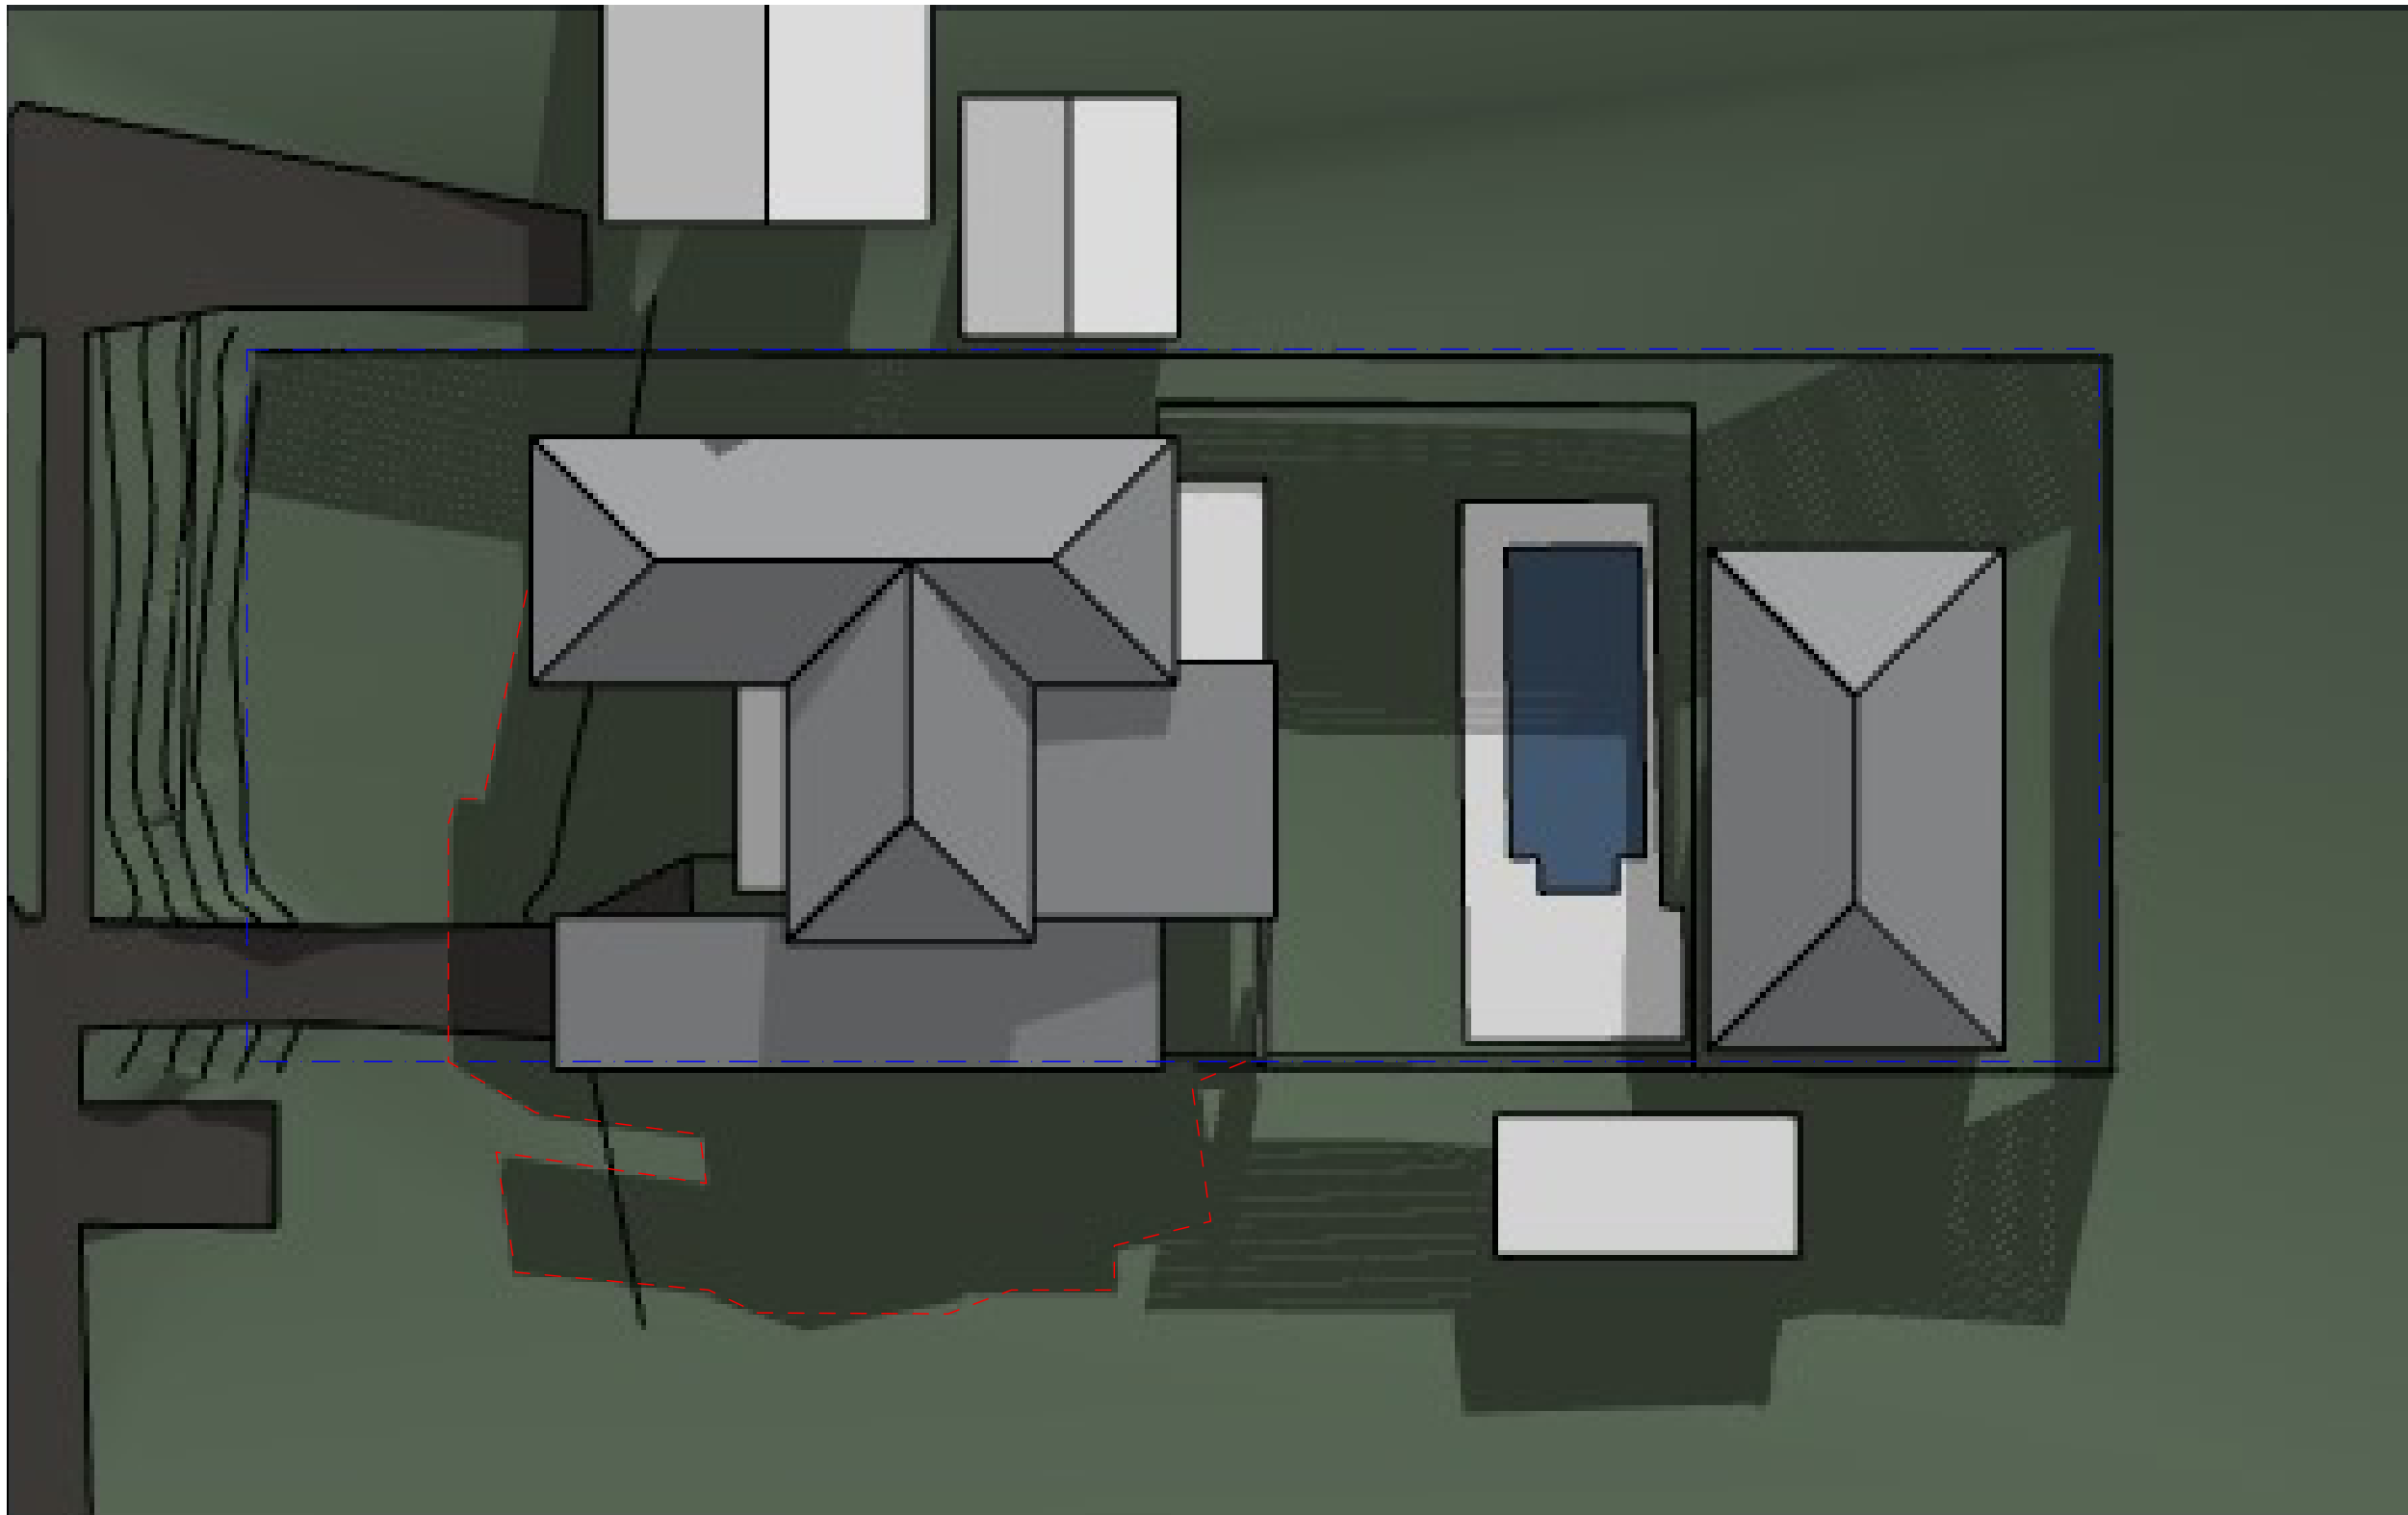


brianna emily DESIGN

B.ARCHITECTURE.USYD

m.0412 701 120

e.briannaemilydesign@gmail.com

ABN.51653562940

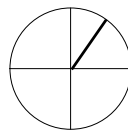

DO NOT SCALE FROM DRAWINGS. ALL DIMENSIONS AND LEVELS TO BE CHECKED ON SITE.
BRIANNA SWAN IS THE OWNER OF THE COPYRIGHT SUBSISTING IN THESE DRAWINGS AND
SPECIFICATIONS. THIS DRAWING IS NOT TO BE USED, REPRODUCED OR COPIED IN ANY
FORM WITHOUT CONSENT.

SILVA RESIDENCE

Proposed Alterations and Additions

150 ALLAMBIE ROAD
ALLAMBIE HEIGHTS NSW 2100


DWG: DA-BS-15

DATE: 12/17/2024

ISSUE: A

SCALE: 1:51.28 @ A3

Shadow Diagrams - Existing
June 21st 3pm

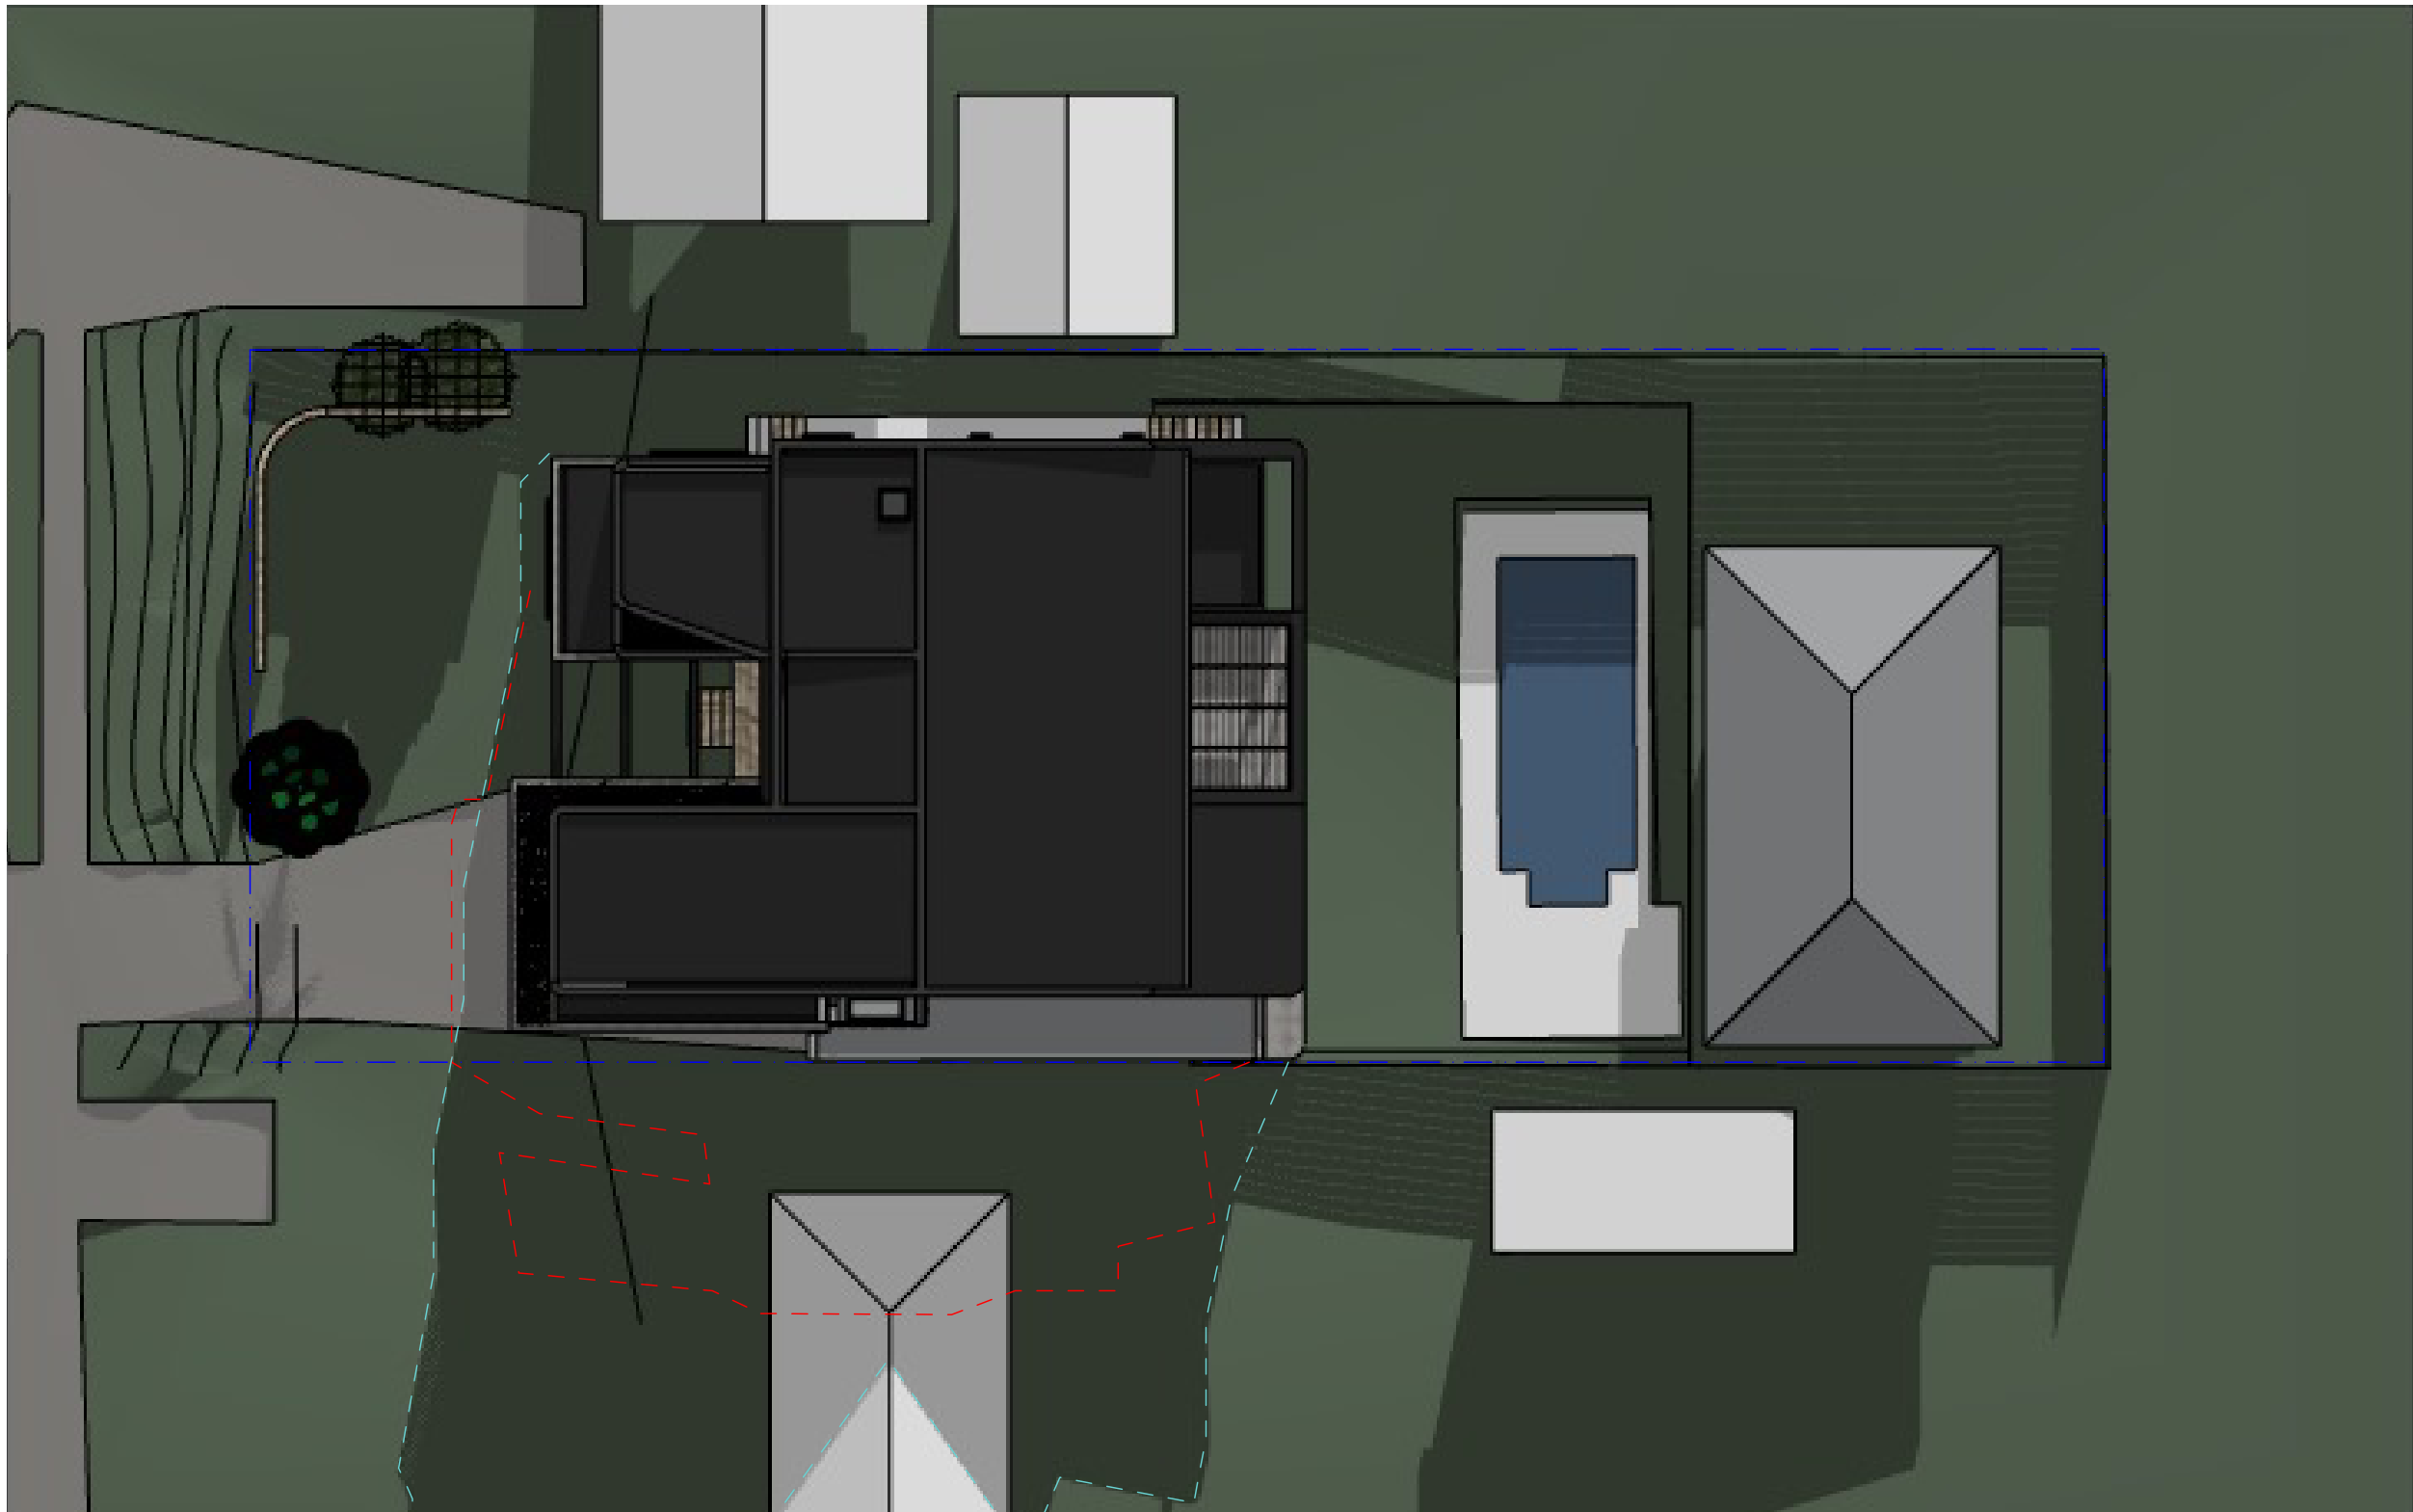


brianna emily DESIGN

B.ARCHITECTURE.USYD

m.0412 701 120

e.briannaemilydesign@gmail.com

ABN.51653562940

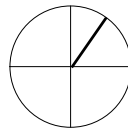

DO NOT SCALE FROM DRAWINGS. ALL DIMENSIONS AND LEVELS TO BE CHECKED ON SITE.
BRIANNA SWAN IS THE OWNER OF THE COPYRIGHT SUBSISTING IN THESE DRAWINGS AND
SPECIFICATIONS. THIS DRAWING IS NOT TO BE USED, REPRODUCED OR COPIED IN ANY
FORM WITHOUT CONSENT.

SILVA RESIDENCE

Proposed Alterations and Additions

150 ALLAMBIE ROAD
ALLAMBIE HEIGHTS NSW 2100

DWG: DA-BS-16

DATE: 12/17/2024

ISSUE: A

SCALE: 1:83.12 @ A3

Shadow Diagrams - Proposed
June 21st 3pm

be