

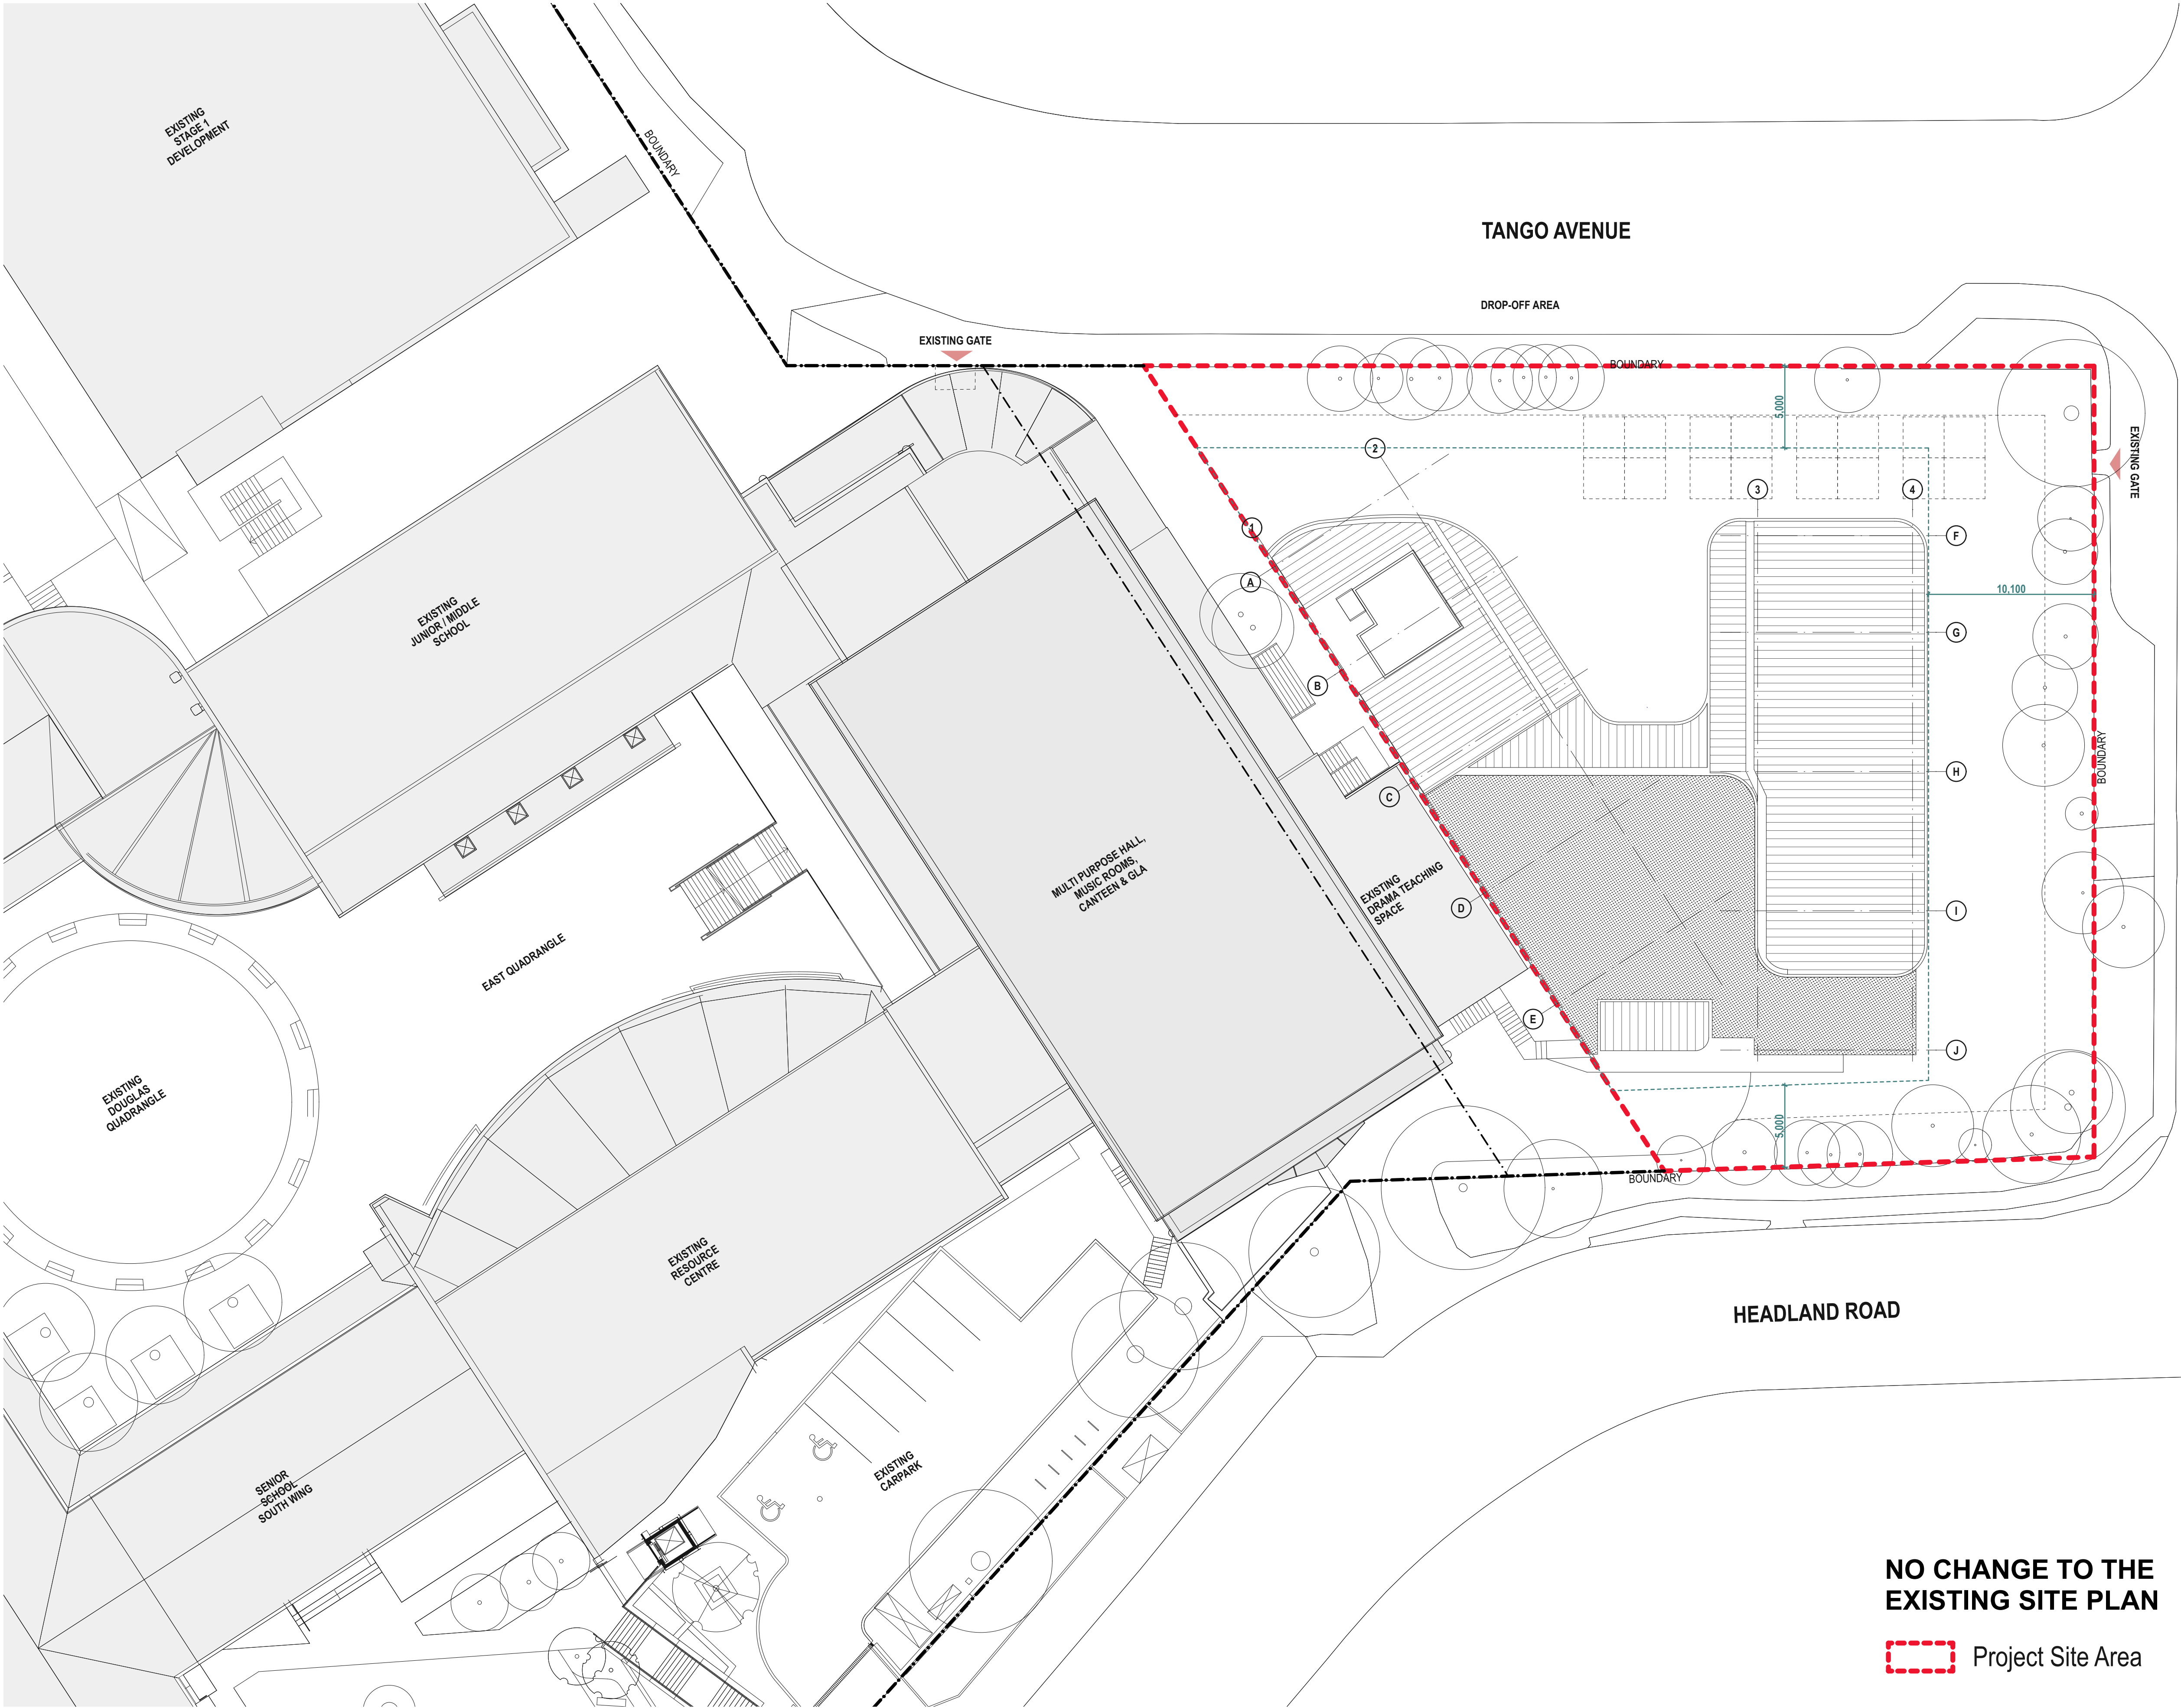


 

**NO CHANGE TO THE
EXISTING SITE PLAN**

 Project Site Area

A No	You Initial	12/2/2022 DATE	DA Issue REVISION DETAILS

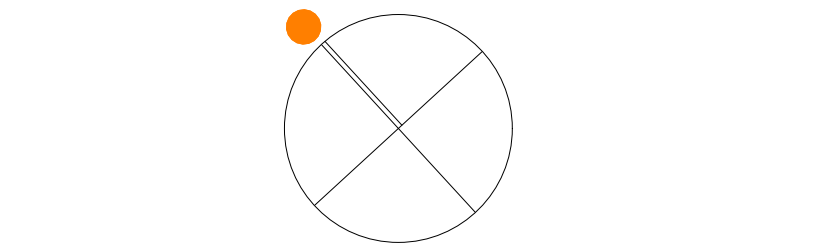

CLIENT
Anglican Schools Corporation

Level 3, 8 Woodville St
Hurstville NSW 2220
02 8567 4023

PROJECT
St Luke's Grammar School
210 Headland Road, Dee Why
NSW 2099



DRAWING TITLE

Basement Car Park Site Plan


PROJECT No		DRAWING No		REVISION	
22072		A1050		A	
DRAWING SCALE	SHEET SIZE	DRAWN	CHECKED	DATE	
1:1	A1	YX	RG	12/2/2022	

ARCHITECT
Gardner Wetherill Assoc.
Suite 2.01 Level 2
460 Pacific Highway
St Leonards NSW 2065

T (02) 9929 6777
E design@gardnerwetherill.com.au

ACCA 104 676 833
NSW Registered Architects - Tully Wetherill (Reg No 19460)
Anglican Schools Corporation (Reg No 3949)



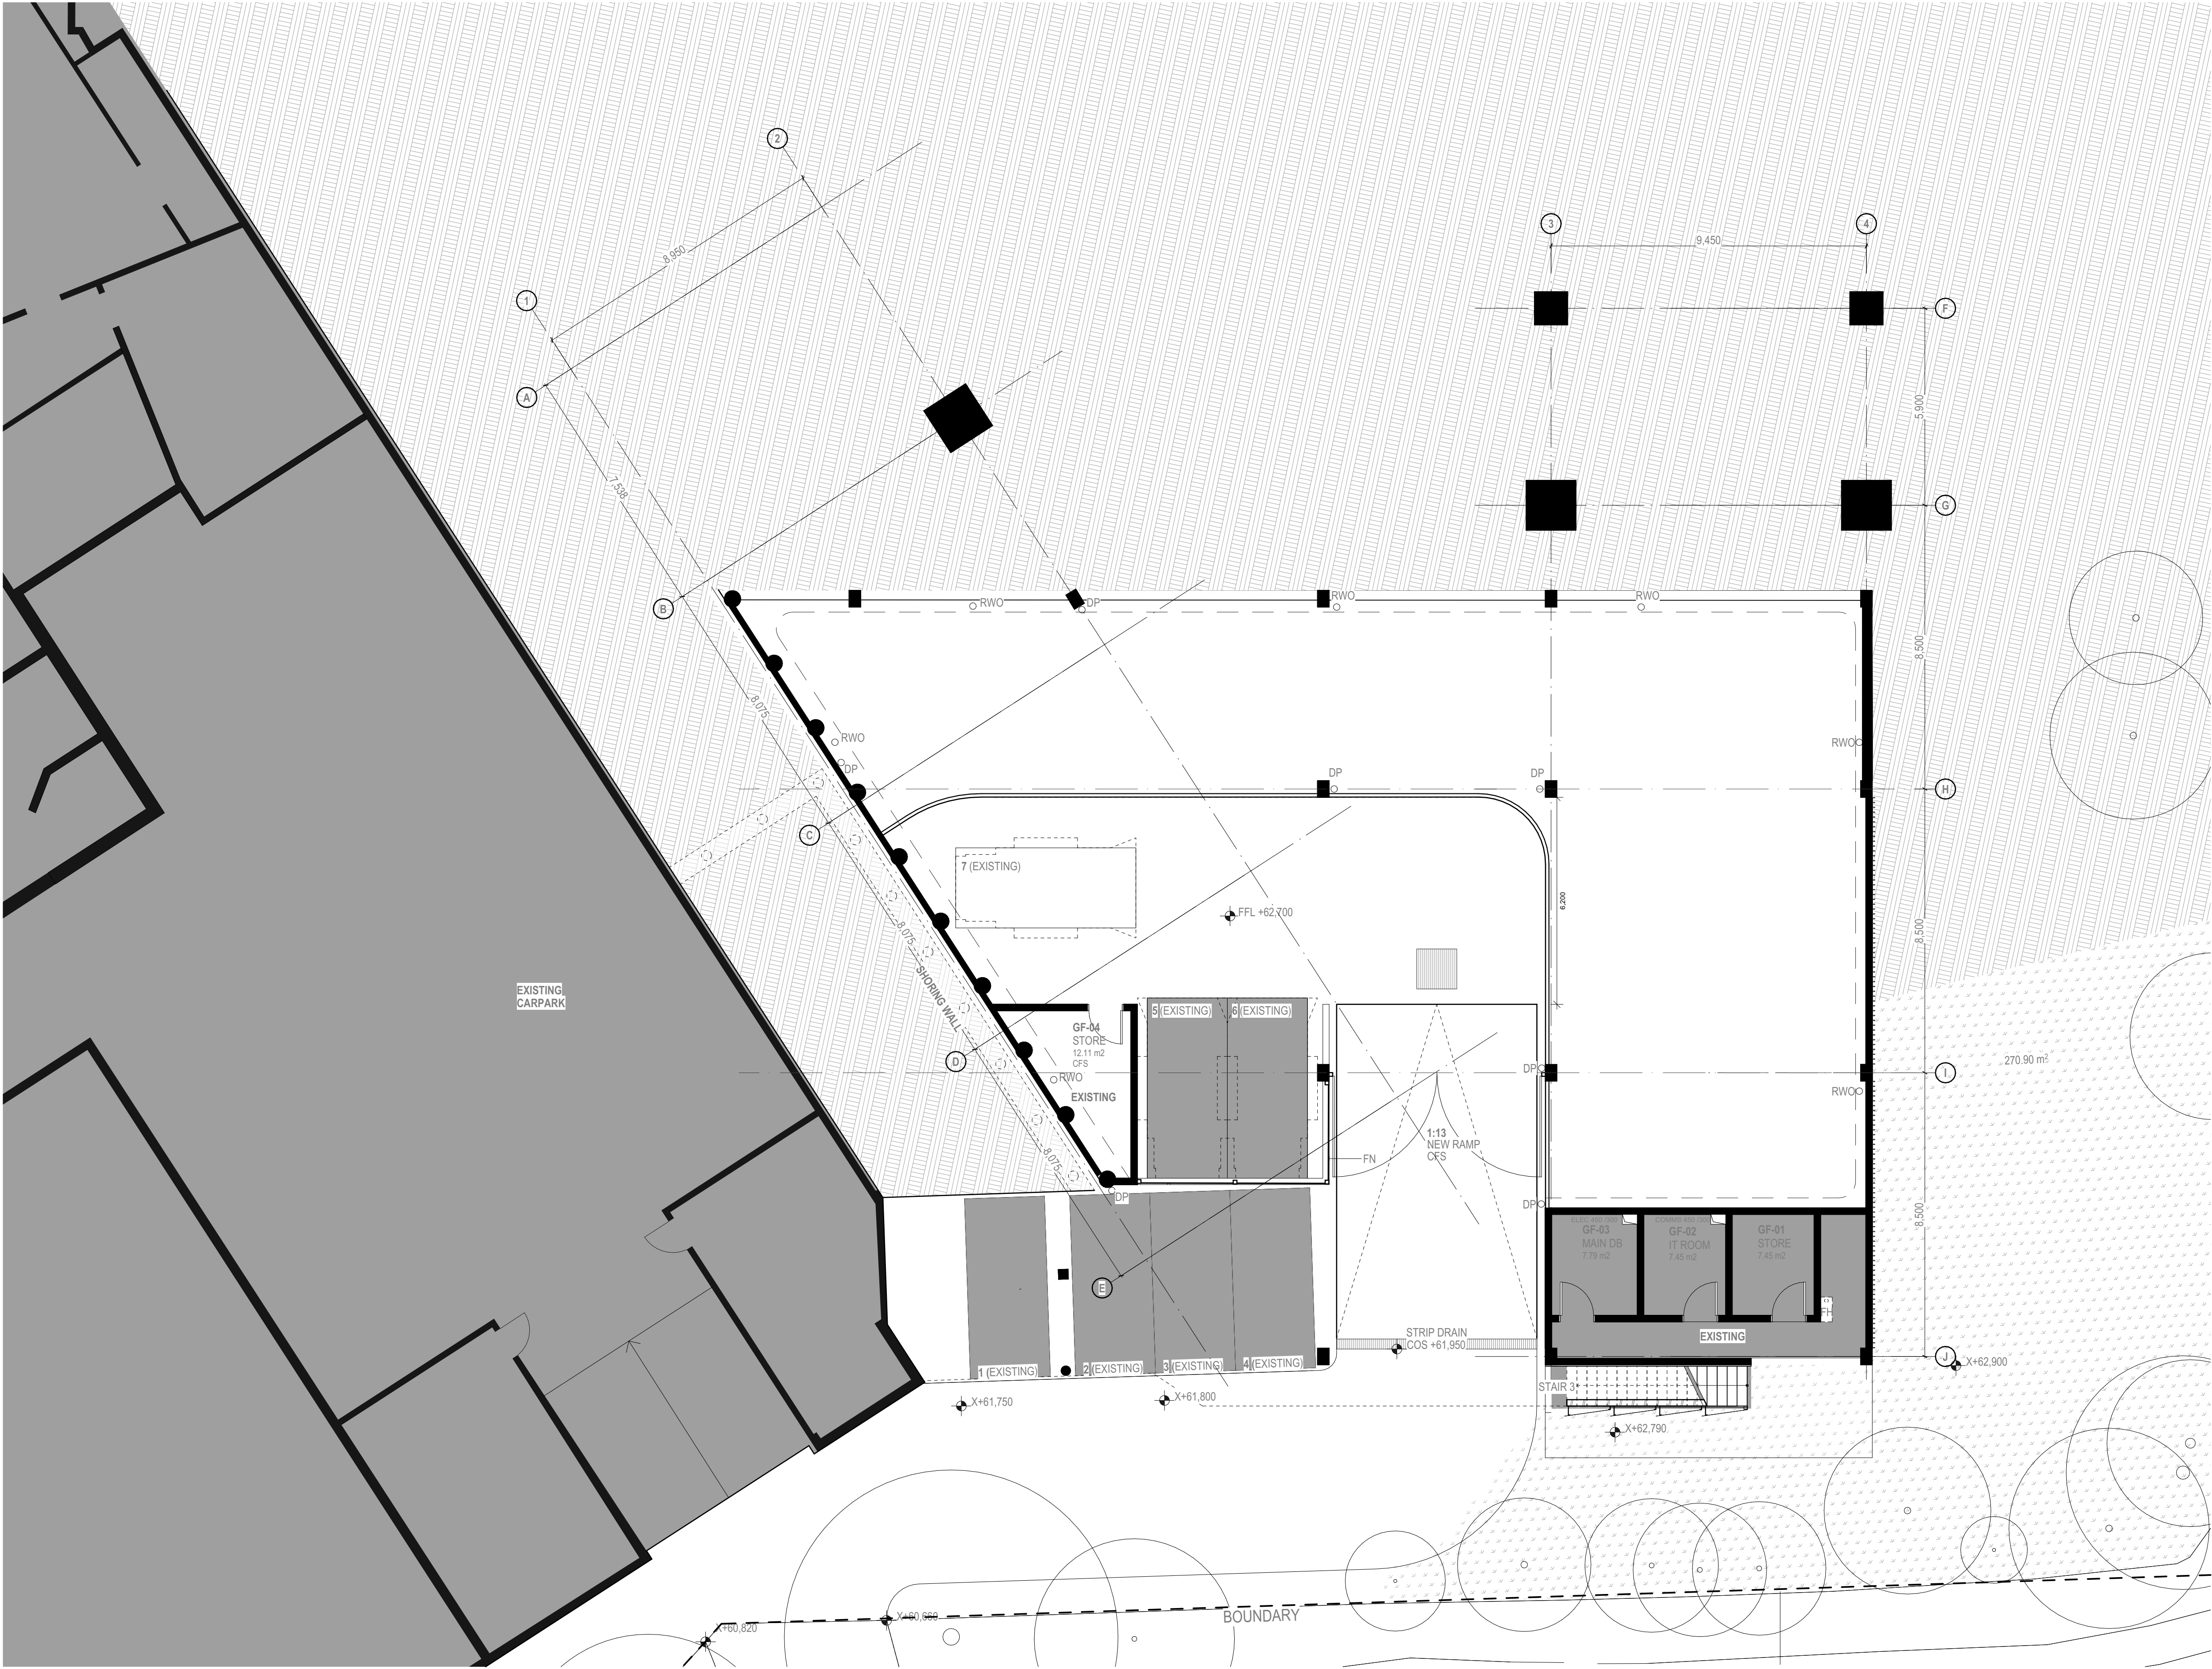

NOTE:

DRAWINGS TO BE PRINTED IN COLOUR WHICH DELINEATES EXISTING AND DEMOLISHED WORK

REFER TO SPECIFICATION NOTES ON THE COVER SHEET


EXISTING AND DEMOLITION DRAWINGS ARE FOR CONTRACTOR'S INFORMATION ONLY. CONTRACTOR TO VERIFY THE EXISTING CONDITION & EXTENT OF DEMOLITION REQUIRED

SLAB TI BE SCANNED TO LOCATE TENDONS PRIOR TO CORING OR CUTTING NEW PENETRATIONS.

FOR SERVICE DEMOLITION, REFER TO DRAWINGS FOR EACH DISCIPLINE. THE CONTRACTOR IS TO DETERMINE THE FULL SCOPE OF ALL DEMOLITION AND MAKE GOOD

PROVIDE PROTECTION TO ALL MATERIALS, FINISHES, SURFACES AND FIXTURES TO BE RETAINED.

A	JK	9/23/2022	Concept
B	JK	10/20/2022	Tender
C	YX	12/2/2022	DA Issue
No.	Initial	DATE	REVISION DETAILS

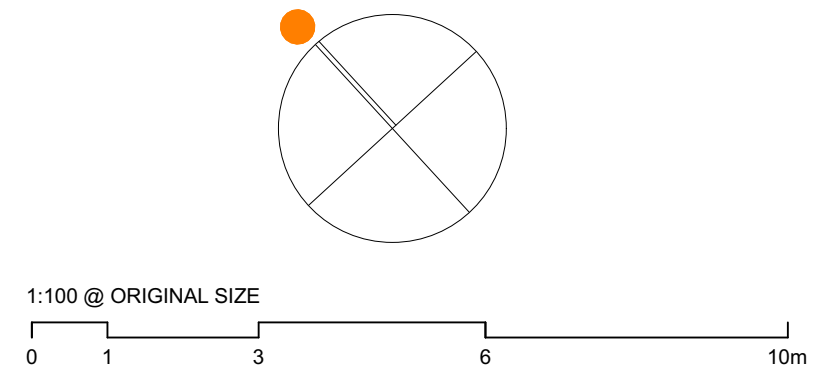

CLIENT

Anglican Schools Corporation

Level 3, 8 Woodville St
Hurstville NSW 2220
02 8567 4023

PROJECT

St Luke's Grammar School

210 Headland Road, Dee Why
NSW 2099

DRAWING TITLE


PROJECT No	DRAWING No	REVISION
22072	A1051	C
DRAWING SCALE	SHEET SIZE	DRAWN
1:100, 1:50	A1	YX
CHECKED	DATE	
RG	12/2/2022	

ARCHITECT

Gardner Wetherill Assoc.
Suite 2.01 Level 2
460 Pacific Highway
St Leonards NSW 2065

T (02) 9929 6777
E design@gardnerwetherill.com.au
N/A CN 104-676-833
Notified Architect - Tully (Notified Reg No. 19462)
Associate Architect - St Leonards (Reg No. 3946)



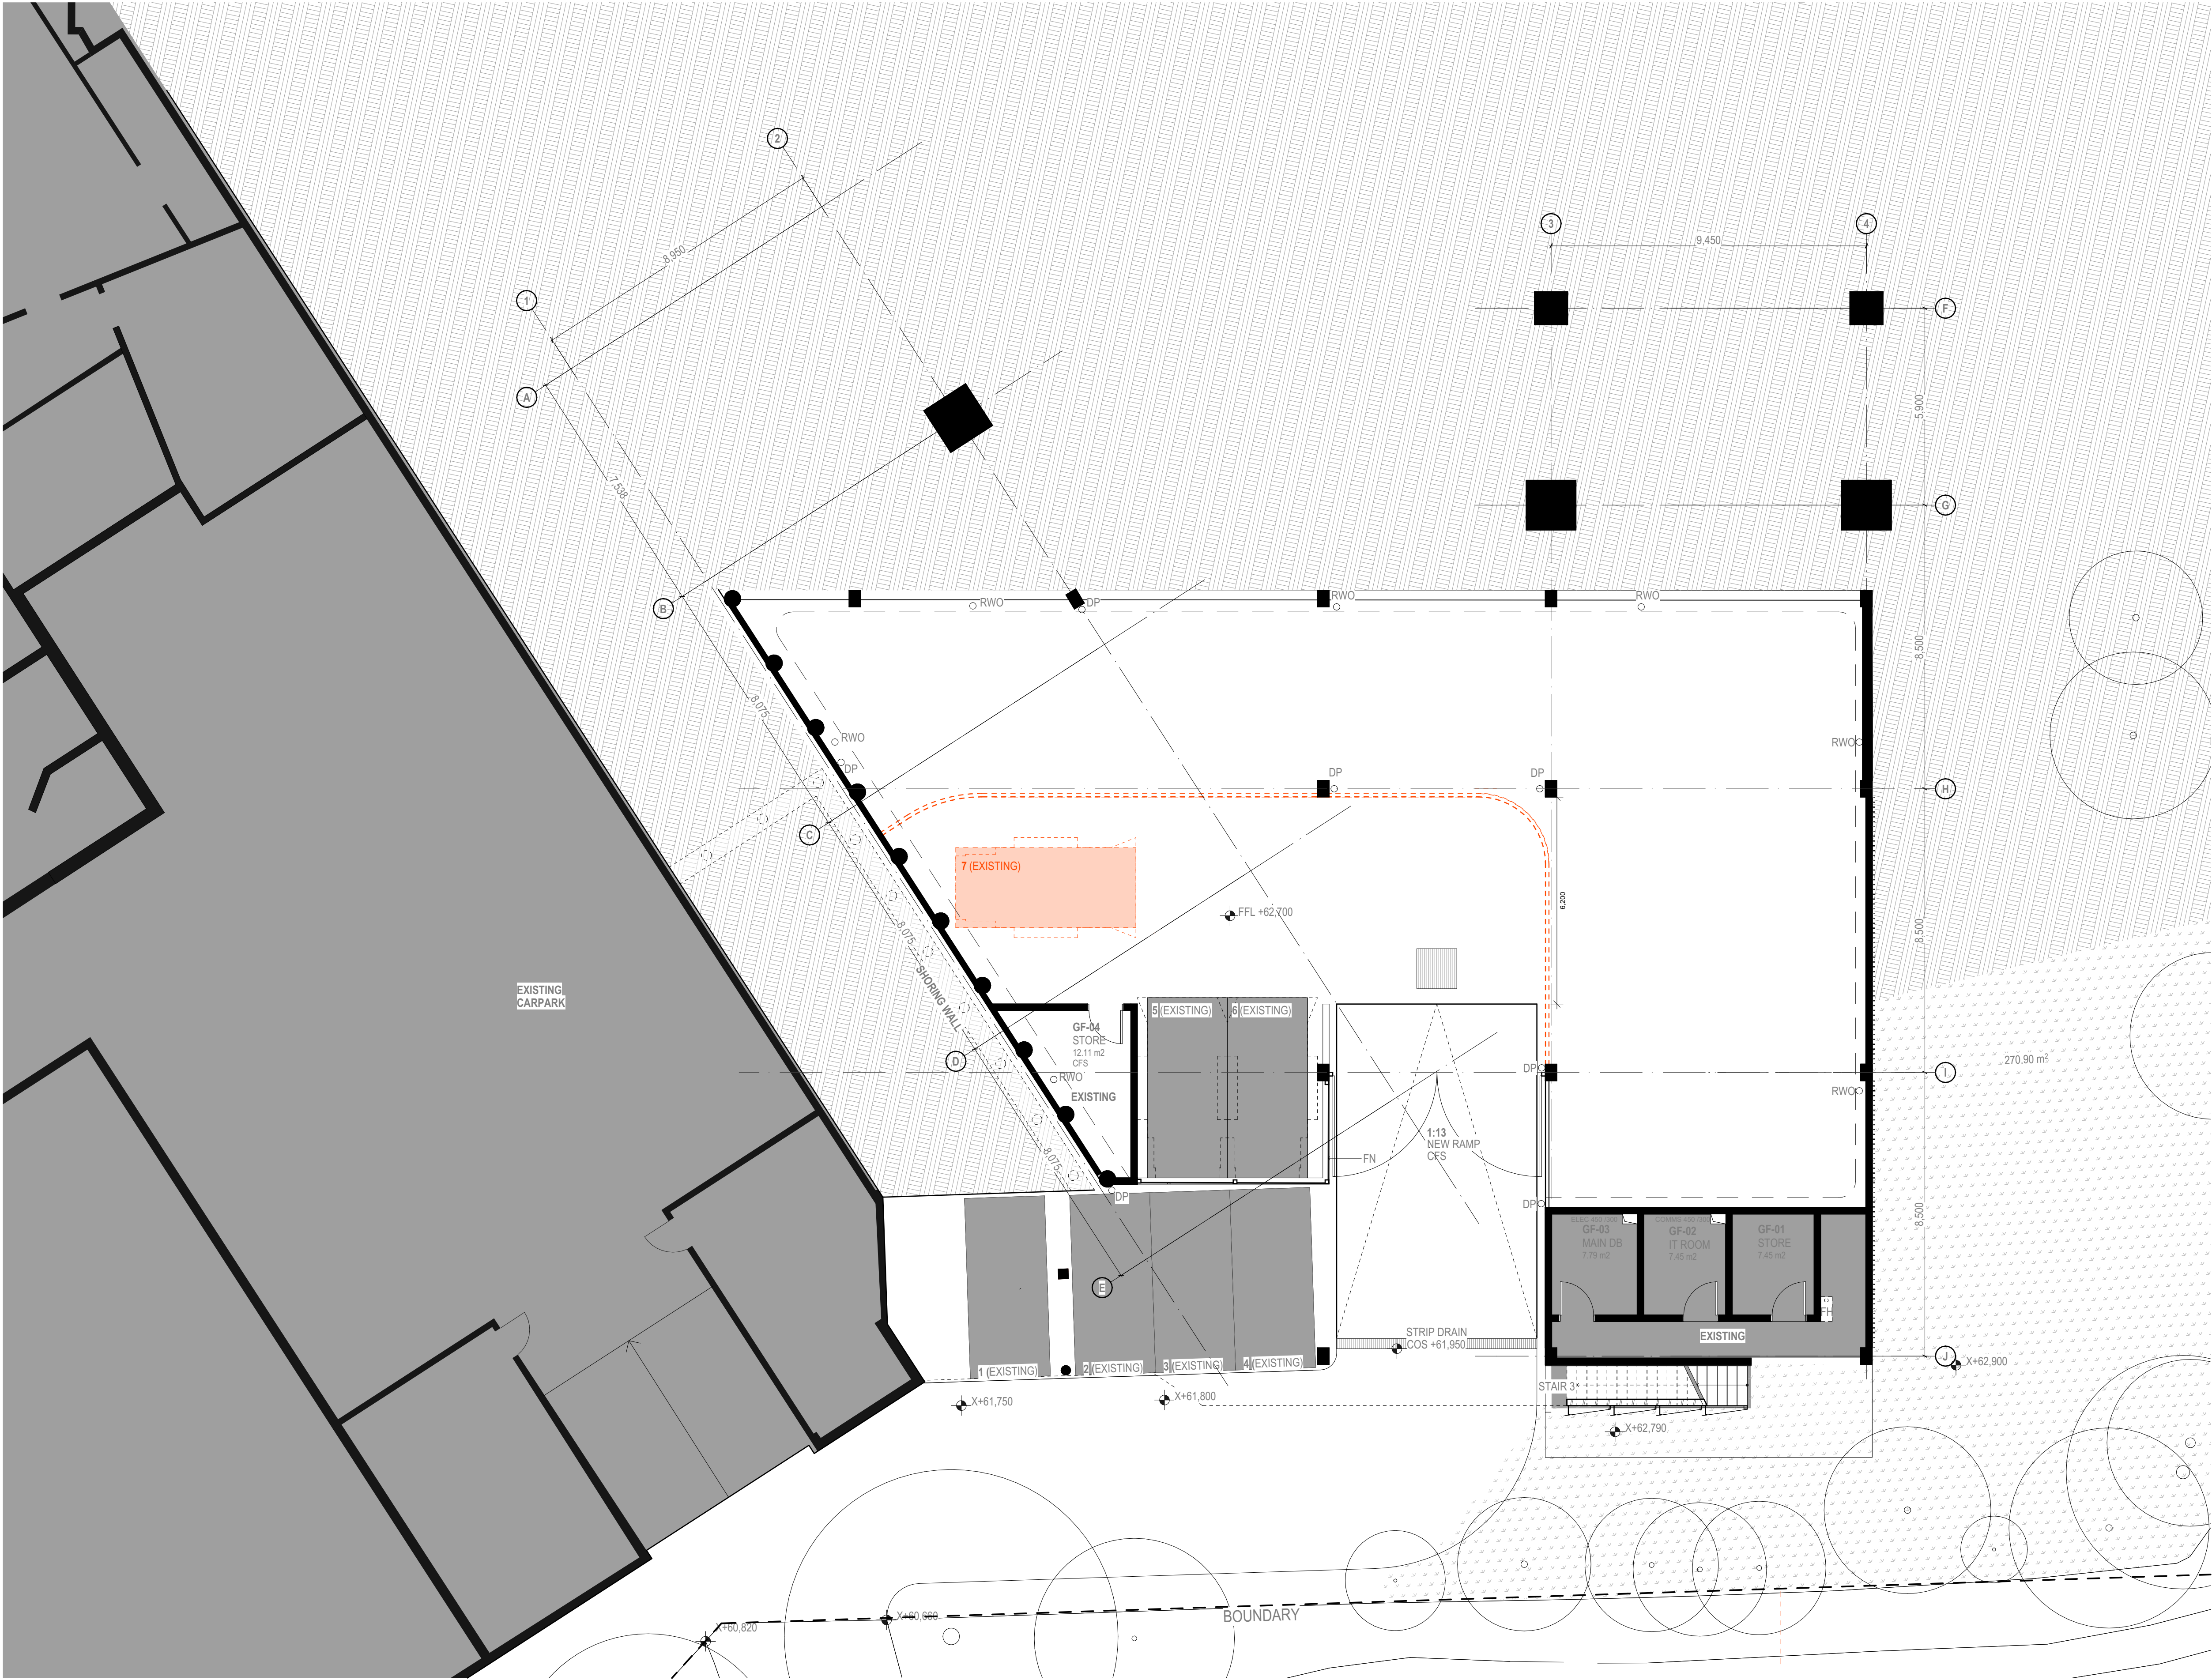

NOTE:

DRAWINGS TO BE PRINTED IN COLOUR WHICH DELINEATES EXISTING AND DEMOLISHED WORK

REFER TO SPECIFICATION NOTES ON THE COVER SHEET

EXISTING AND DEMOLITION DRAWINGS ARE FOR CONTRACTOR'S INFORMATION ONLY
CONTRACTOR TO VERIFY THE EXISTING CONDITION & EXTENT OF DEMOLITION REQUIRED

SLAB TI BE SCANNED TO LOCATE TENDONS PRIOR TO CORING OR CUTTING NEW PENETRATIONS.

FOR SERVICE DEMOLITION, REFER TO DRAWINGS FOR EACH DISCIPLINE. THE CONTRACTOR IS TO DETERMINE THE FULL SCOPE OF ALL DEMOLITION AND MAKE GOOD

PROVIDE PROTECTION TO ALL MATERIALS, FINISHES, SURFACES AND FIXTURES TO BE RETAINED.


LEGEND:

BL BOLLARD

TO BE DEMOLISHED

EXISTING

A	pk	9/23/2022	Consent
B	pk	10/20/2022	Tender
C	YXU	12/20/2022	DA Issue
No	Initial	DATE	REVISION DETAILS

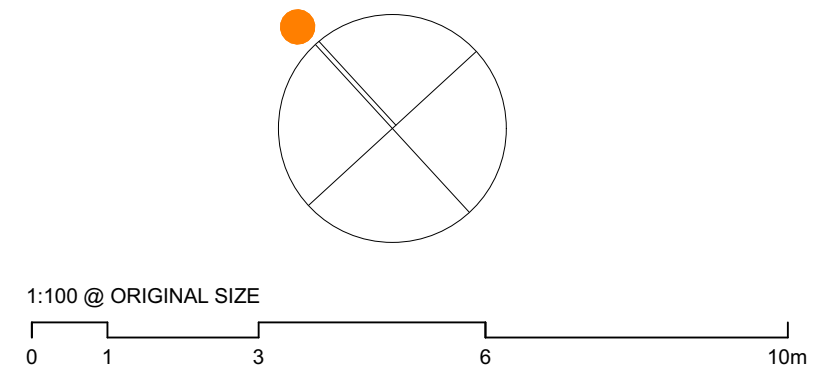

CLIENT

Anglican Schools Corporation

Level 3, 8 Woodville St
Hurstville NSW 2220
02 8567 4023

PROJECT


St Luke's Grammar School

210 Headland Road, Dee Why
NSW 2099

DRAWING TITLE

PROJECT No	DRAWING No	REVISION
22072	A1052	C
DRAWING SCALE	SHEET SIZE	DRAWN
1:100, 1:50	A1	YX
CHECKED	DATE	
RG	12/2/2022	
ARCHITECT	Gardner Wetherill Assoc. Suite 2.01 Level 2 460 Pacific Highway St Leonards NSW 2065	T (02) 9929 6777 E design@gardnerwetherill.com.au Nominated Architects - Tully Wetherill (Reg No. 19460) Associate Architects - St Leonards (Reg No. 19460)



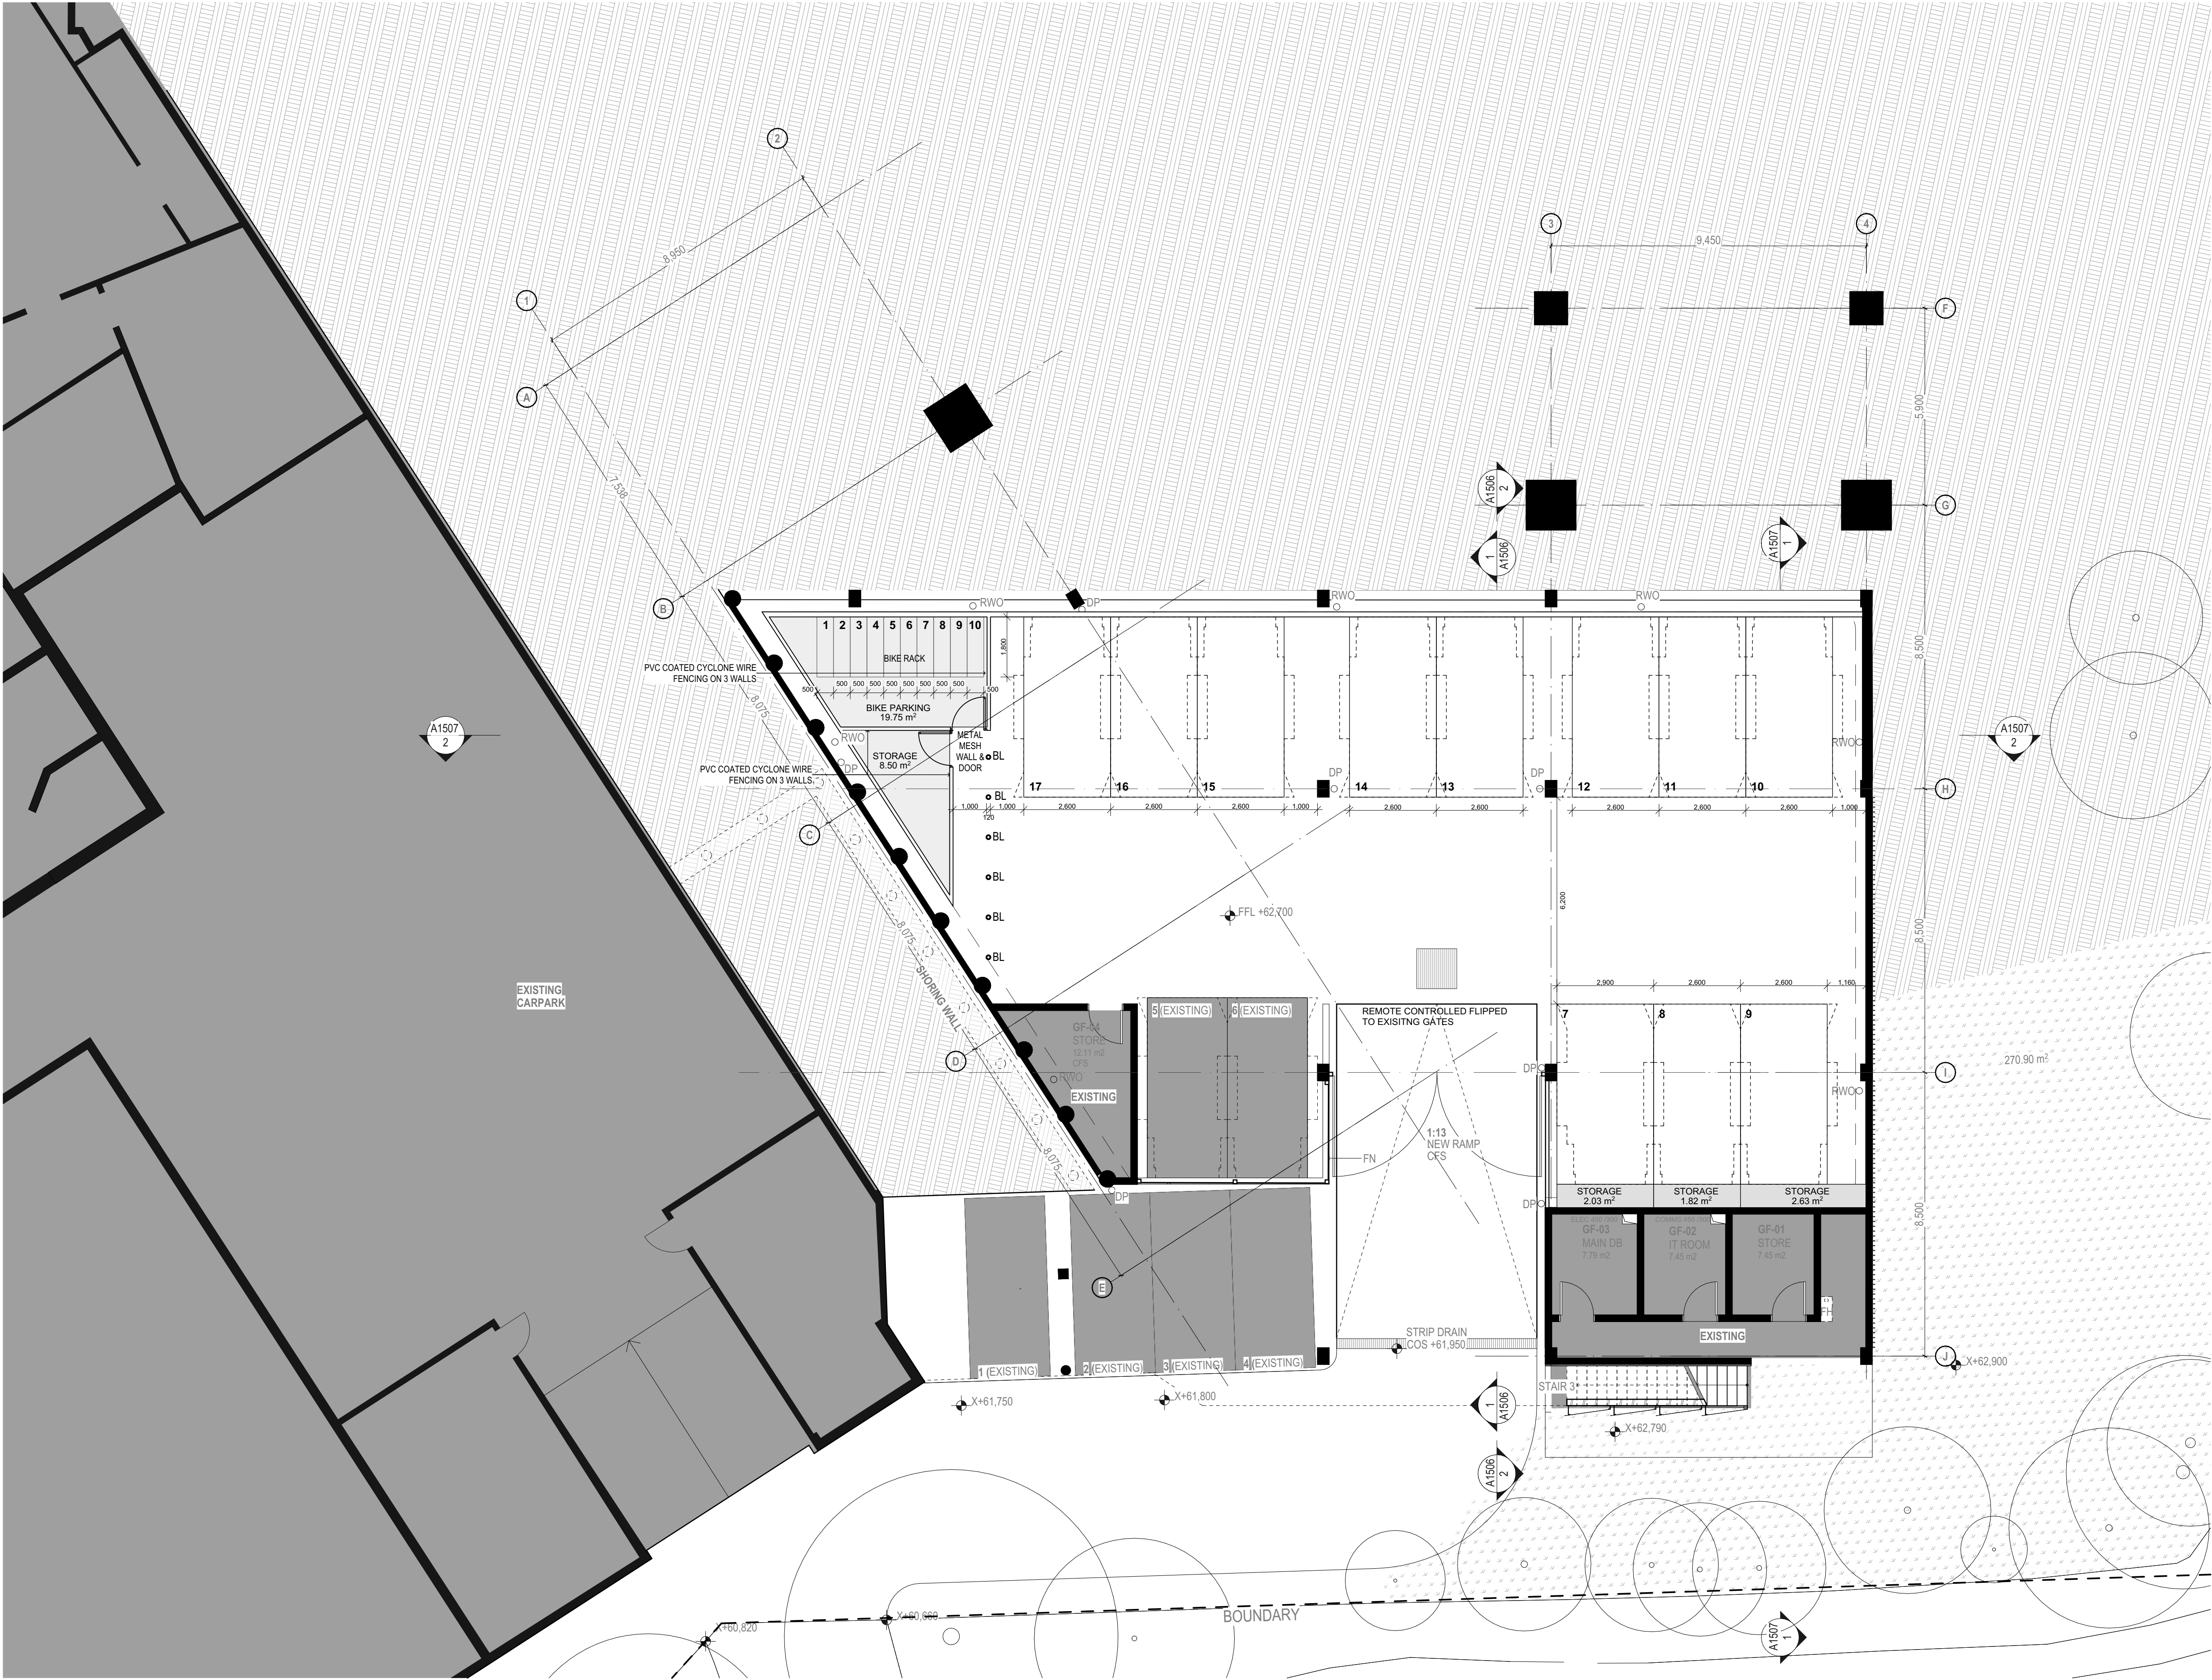

NOTE:

REFER TO ACOUSTIC REPORT FOR WALL HEIGHT AND ACOUSTIC REQUIREMENT

REFER TO SECTION J REPORT FOR REQUIREMENT TO WINDOW, DOOR, AWNING AND WALL

REFER TO STRUCTURAL DRAWING FOR STRUCTURAL DETAIL

REFER TO FFE SCHEDULE FOR FINISH, FIXTURE AND EQUIPMENT DETAIL

EXISTING CEILING HEIGHT TO BE CHECKED ON SITE BEFORE CONSTRUCTION

LEGEND:


EXISTING WALL

PROPOSED WALL

JN xx JOINERY ITEM NO XX

BL BOLLARD

A	JK	9/23/2022	Concept
B	JK	10/20/2022	Tender
C	YX	12/20/2022	DA Issue
No.	Initial	DATE	REVISION DETAILS

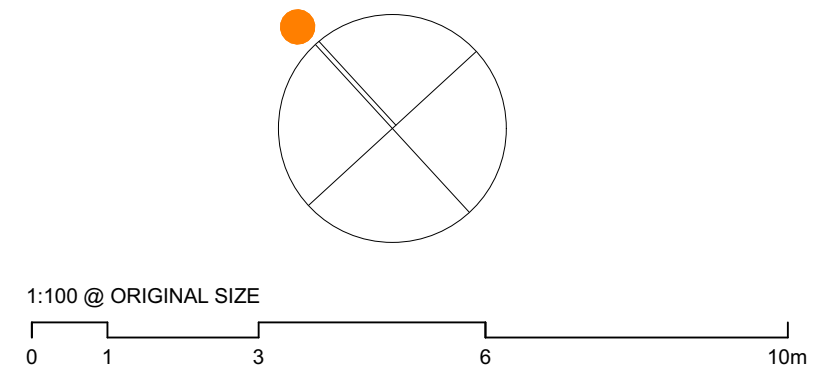

CLIENT

Anglican Schools Corporation

Level 3, 8 Woodville St
Hurstville NSW 2220
02 8567 4023

PROJECT

St Luke's Grammar School

210 Headland Road, Dee Why
NSW 2099

DRAWING TITLE

Basement Car Park Proposed Plan


PROJECT No	DRAWING No	REVISION
22072	A1053	C
DRAWING SCALE	SHEET SIZE	DRAWN
1:100	A1	YX
CHECKED	DATE	
RG	12/2/2022	

ARCHITECT


Gardner Wetherill Assoc.
Suite 2.01 Level 2
460 Pacific Highway
St Leonards NSW 2065

T (02) 9929 6777
E design@gardnerwetherill.com.au
ACCA 104-076-833
Horticultural Architects - Tully Wetherill (Reg No. 19460)
Anglican Schools Corporation (Reg No. 39445)



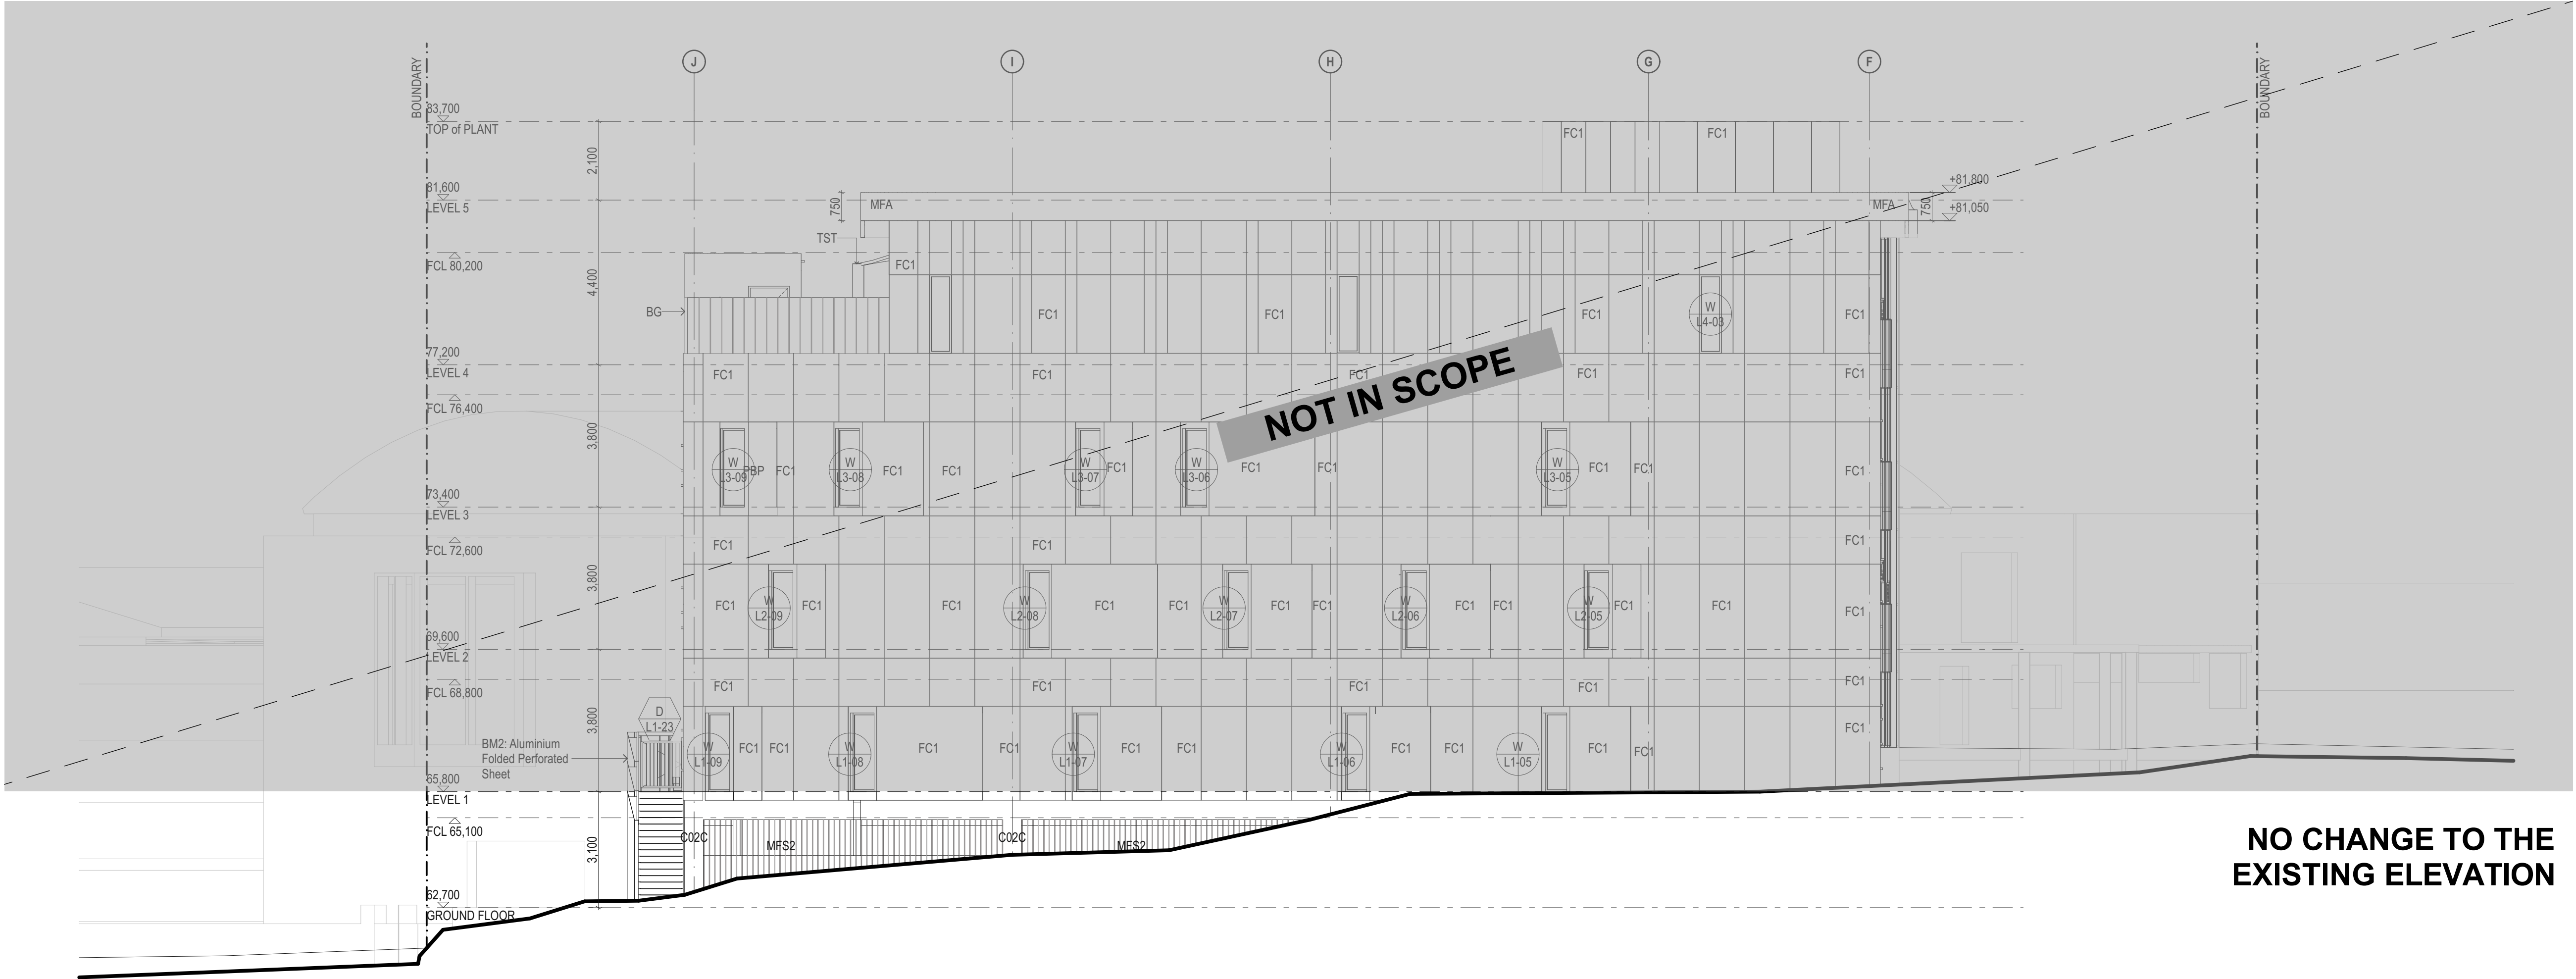


NO CHANGE TO THE
EXISTING ELEVATION

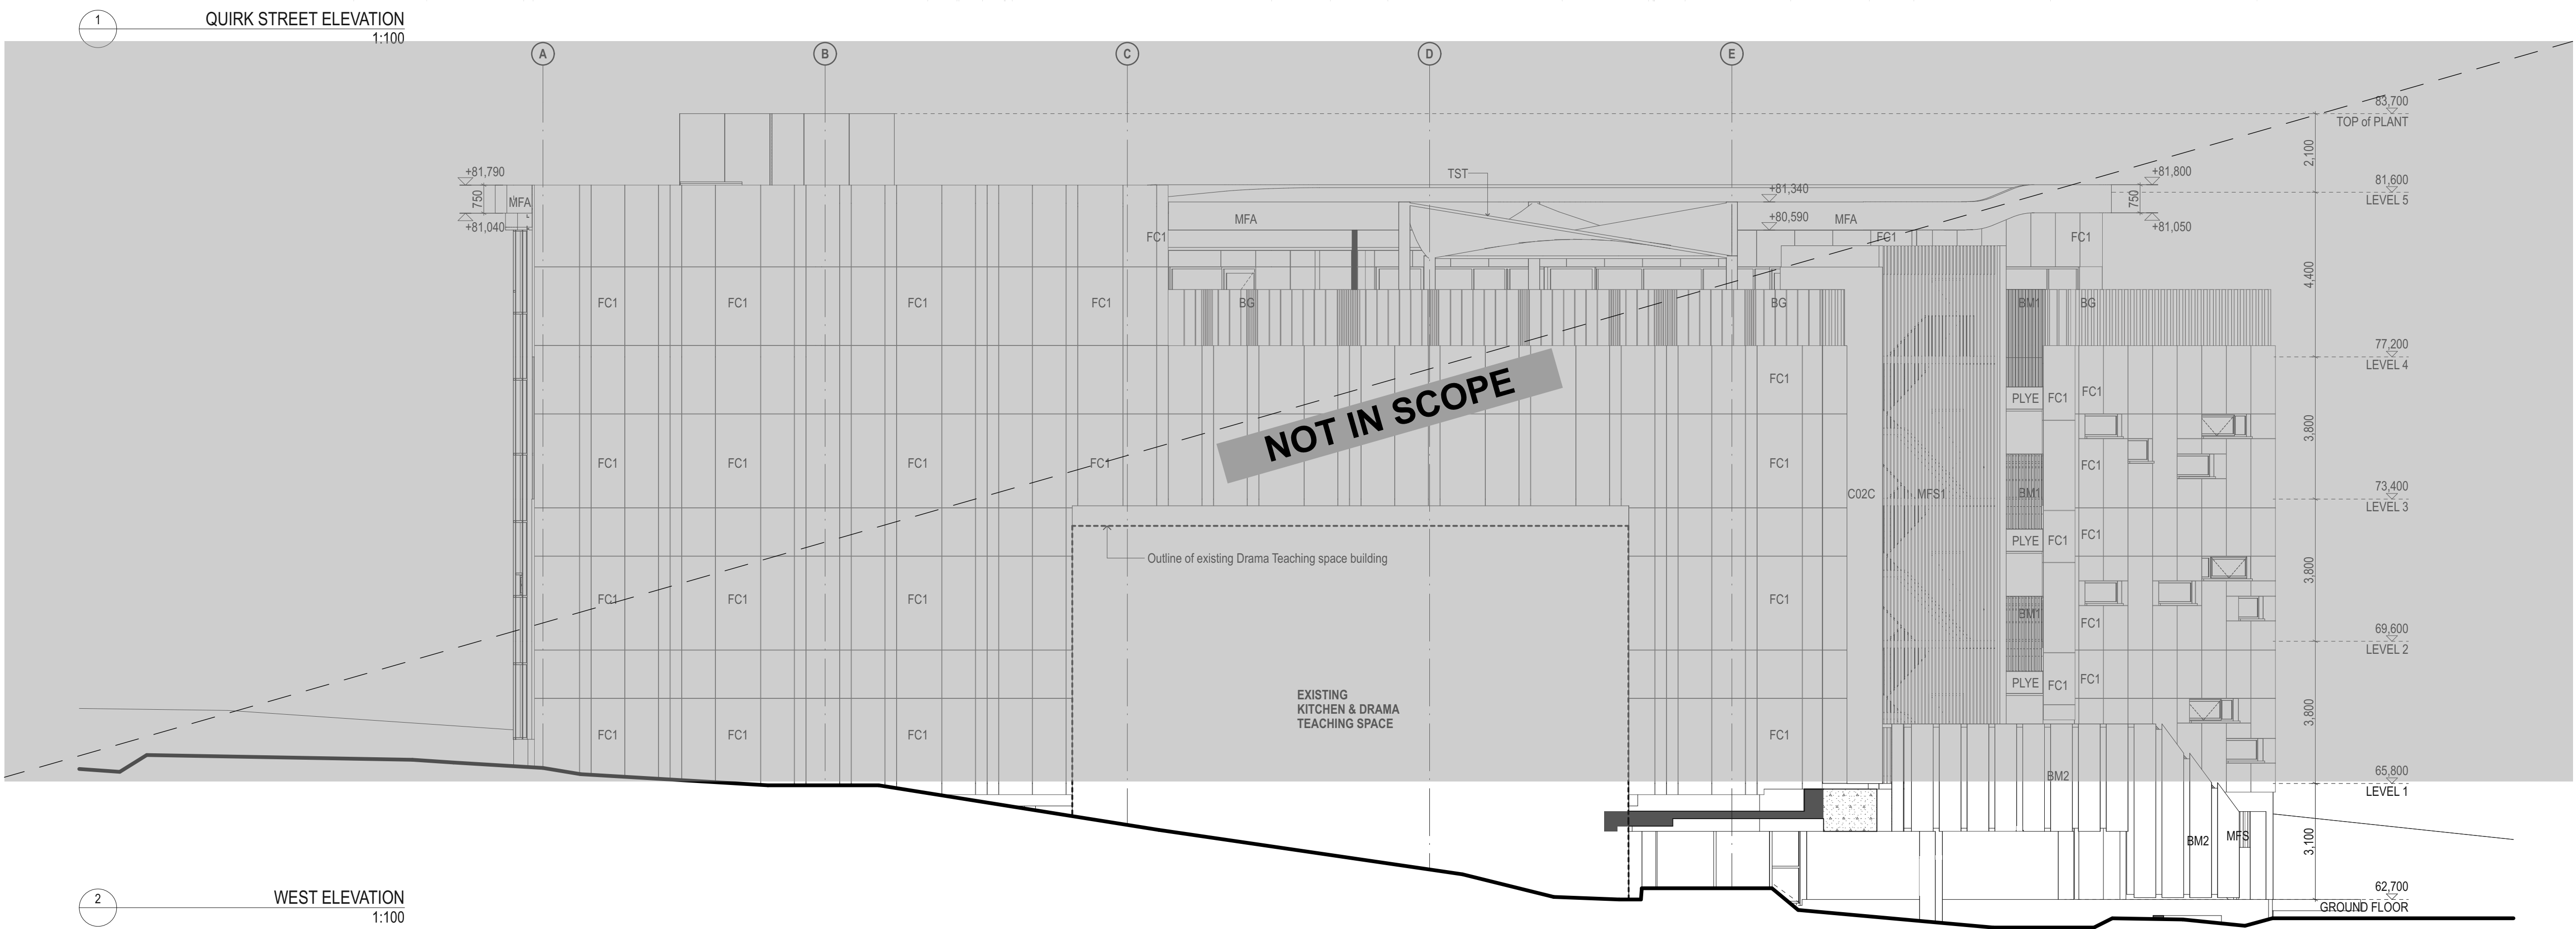

NO CHANGE TO THE
EXISTING ELEVATION

A	Y	12/20/2022	DA	Revisions
No.	Initial	DATE	REVISION	DETAILS

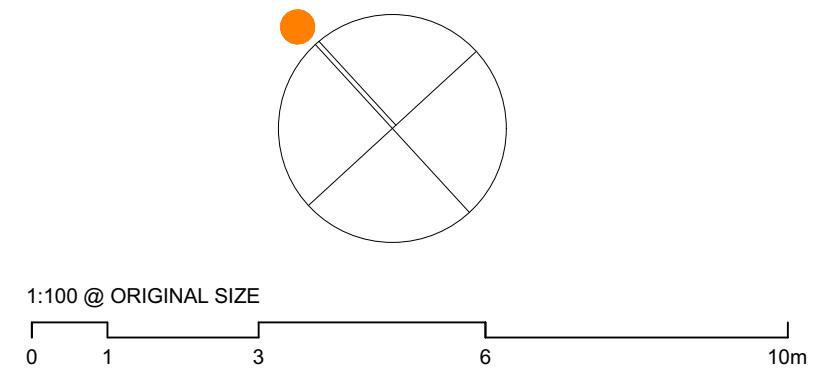

CLIENT
Anglican Schools Corporation
Level 3, 8 Woodville St
Hurstville NSW 2220
02 8567 4023

PROJECT
St Luke's Grammar School
210 Headland Road, Dee Why
NSW 2099


DRAWING TITLE
Basement Car Park Elevations - 1

PROJECT No		DRAWING No		REVISION
22072		A1054		A
DRAWING SCALE	SHEET SIZE	DRAWN	CHECKED	DATE
1:1	A1	YX	RG	12/6/2022

ARCHITECT
Gardner Wetherill Assoc.
Suite 2.01 Level 2
460 Pacific Highway
St Leonards NSW 2065

T (02) 9929 6777
E design@gardnerwetherill.com.au
A/CN 104-678-833
Notwithstanding to the Architect's liability, the Architect shall not be responsible for any errors or omissions in the drawings or specifications or for any consequences arising therefrom, whether or not the same are caused by the negligence of the Architect.



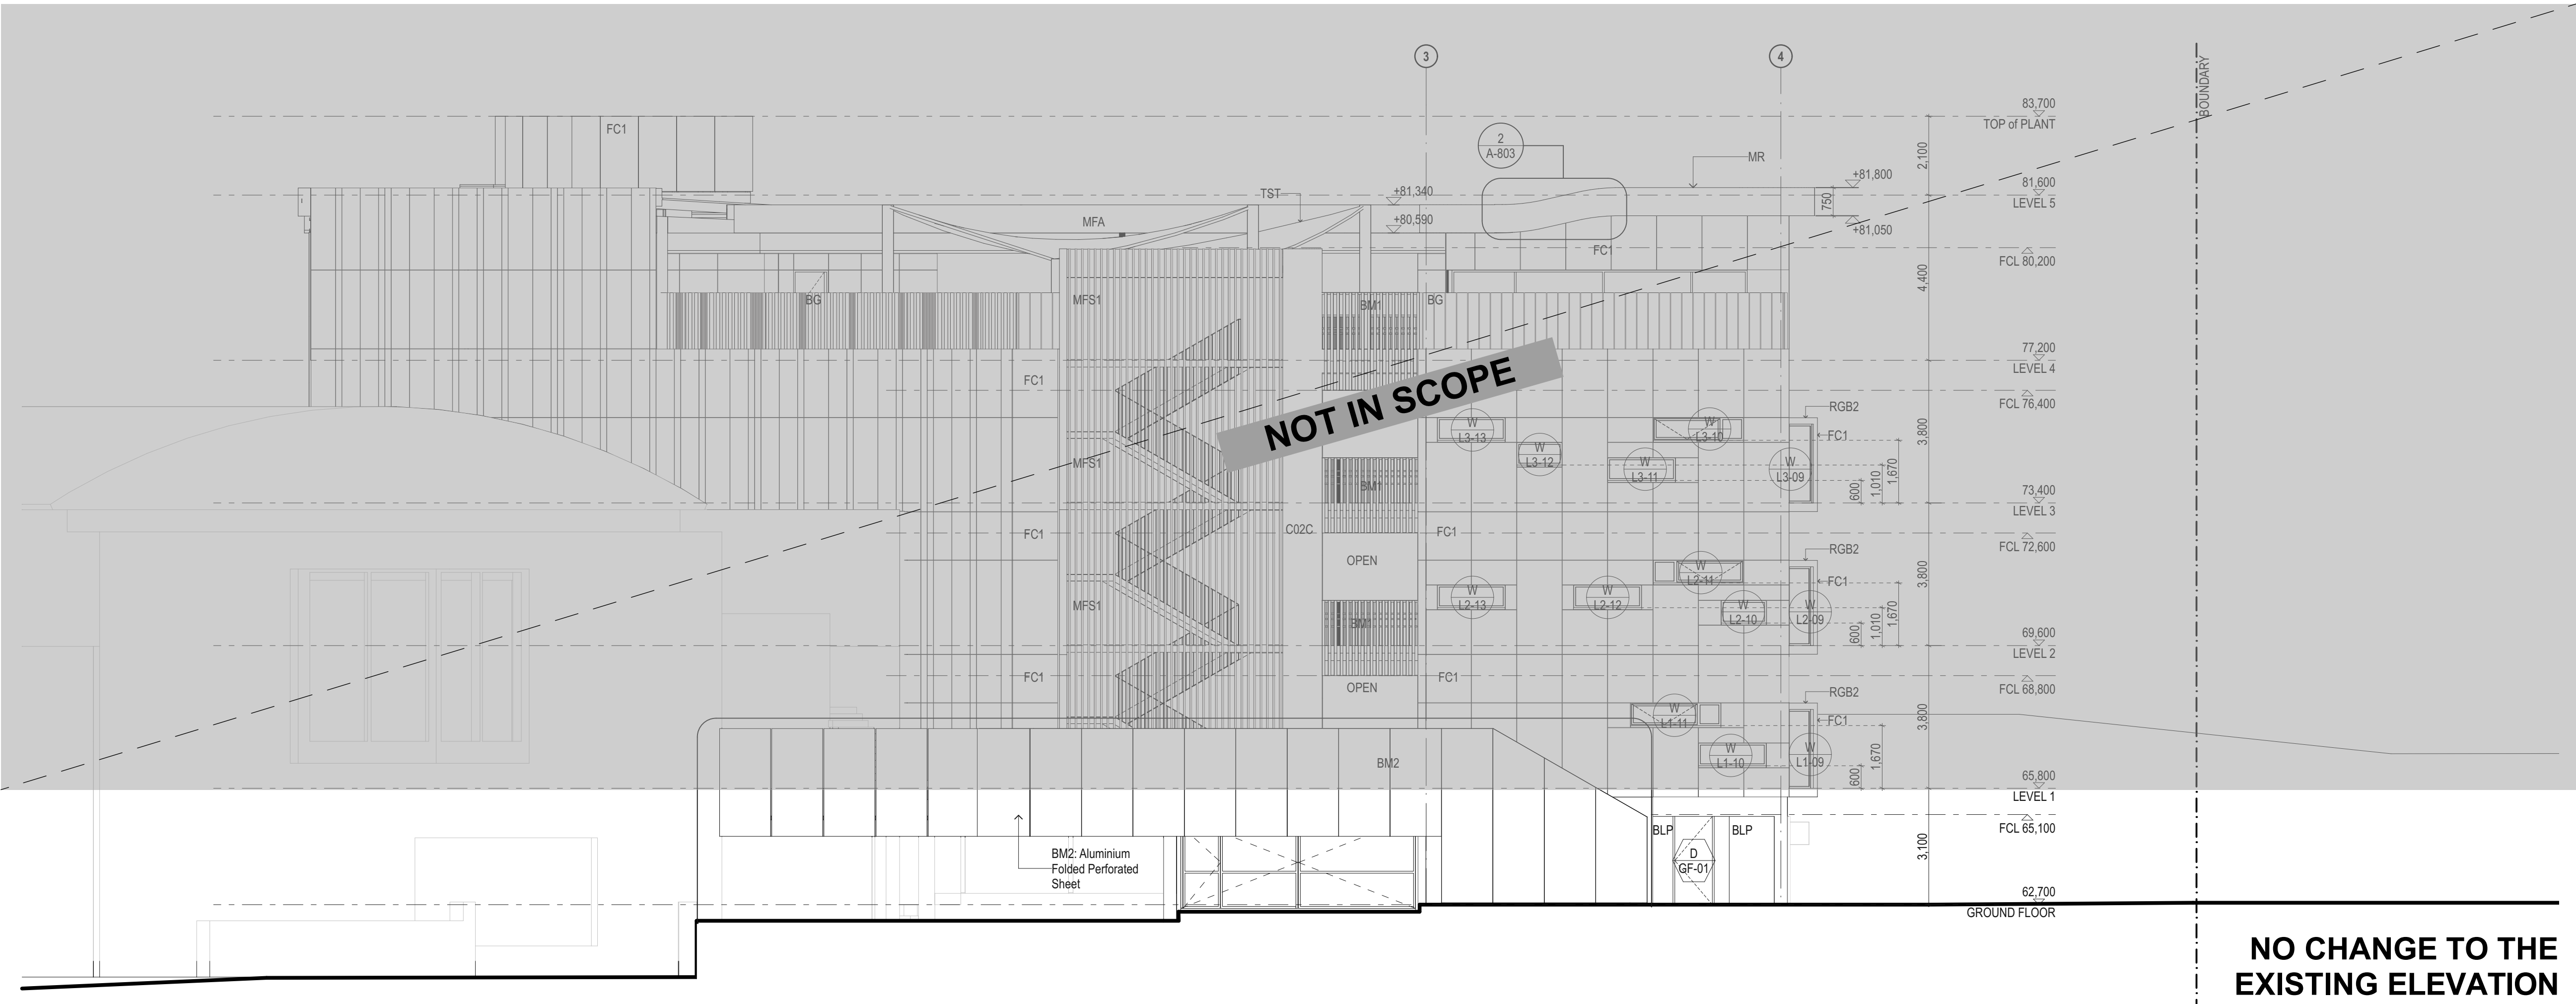


2 HEADLAND ROAD ELEVATION
1:100



1 TANGO AVE ELEVATION
1:100

No	Initial	DATE	REVISION DETAILS

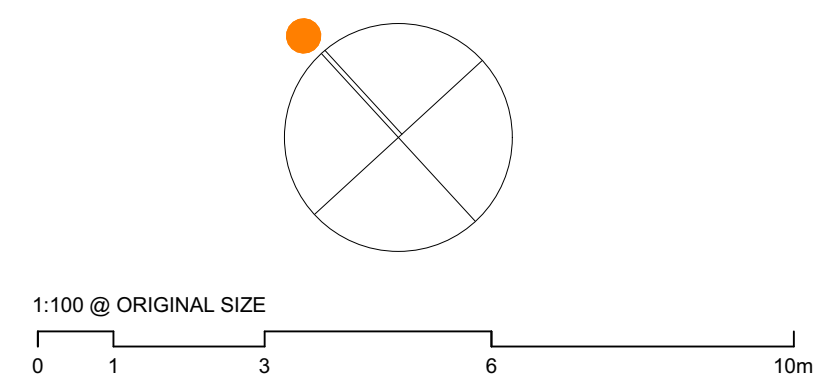



CLIENT
Anglican Schools Corporation
Level 3, 8 Woodville St
Hurstville NSW 2220
02 8567 4023
PROJECT
St Luke's Grammar School
210 Headland Road, Dee Why
NSW 2099
DRAWING TITLE

Basement Car Park Elevations - 2


PROJECT No	DRAWING No	REVISION
22072	A1055	A
DRAWING SCALE	SHEET SIZE	DRAWN
1:1	A1	YX
CHECKED	DATE	
RG	12/6/2022	

ARCHITECT
Gardner Wetherill Assoc.
Suite 2.01 Level 2
460 Pacific Highway
St Leonards NSW 2065
T (02) 9929 6777
E design@gardnerwetherill.com.au
ACCA 104-076-033
Notwithstanding to Architects - Tully Wetherill (Reg No. 19460)
Anglican Schools Corporation (Reg No. 3946)



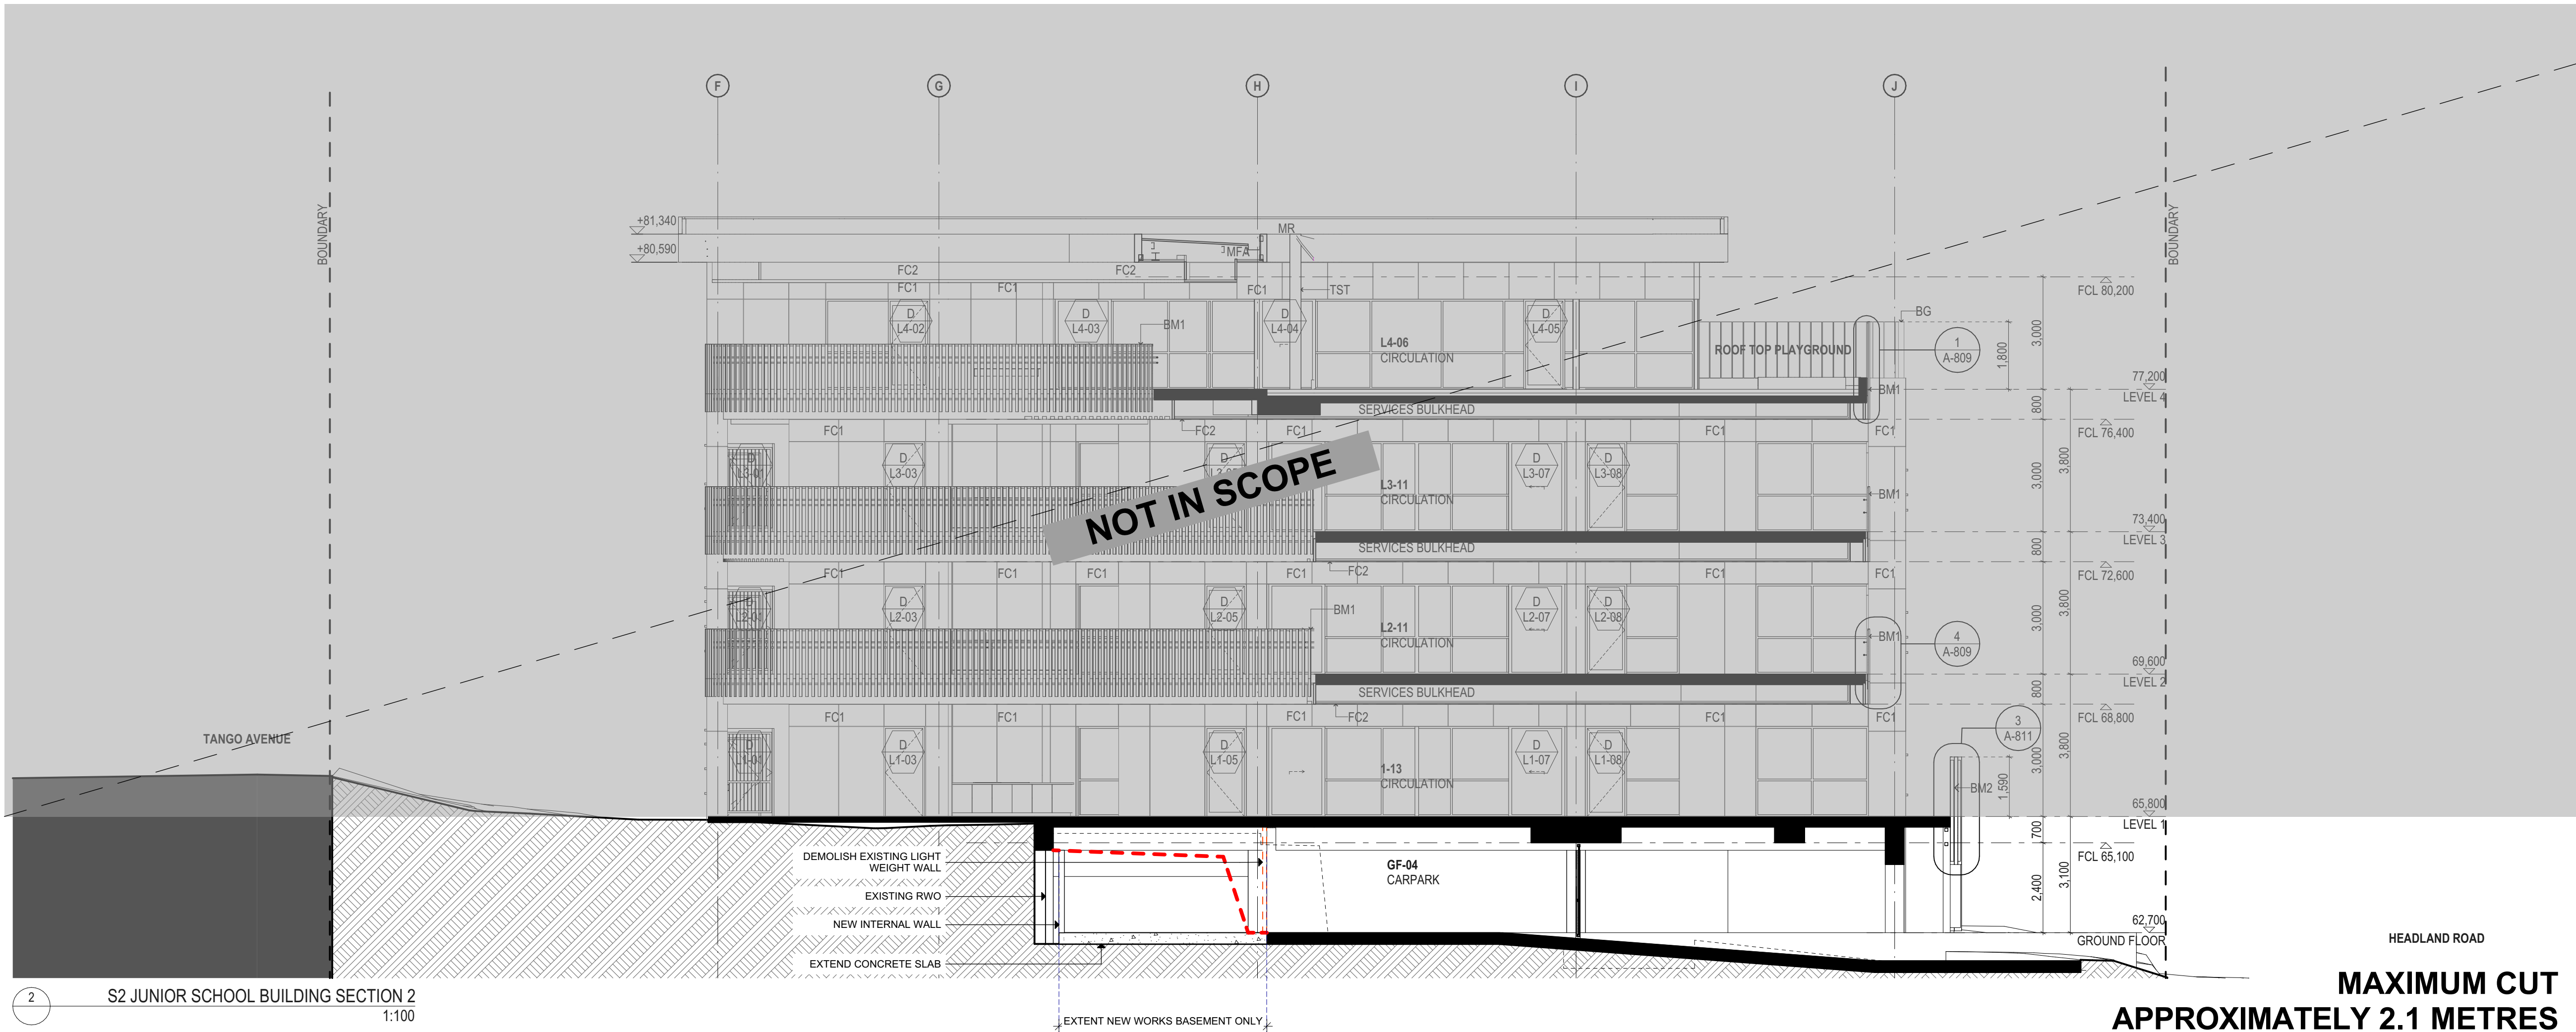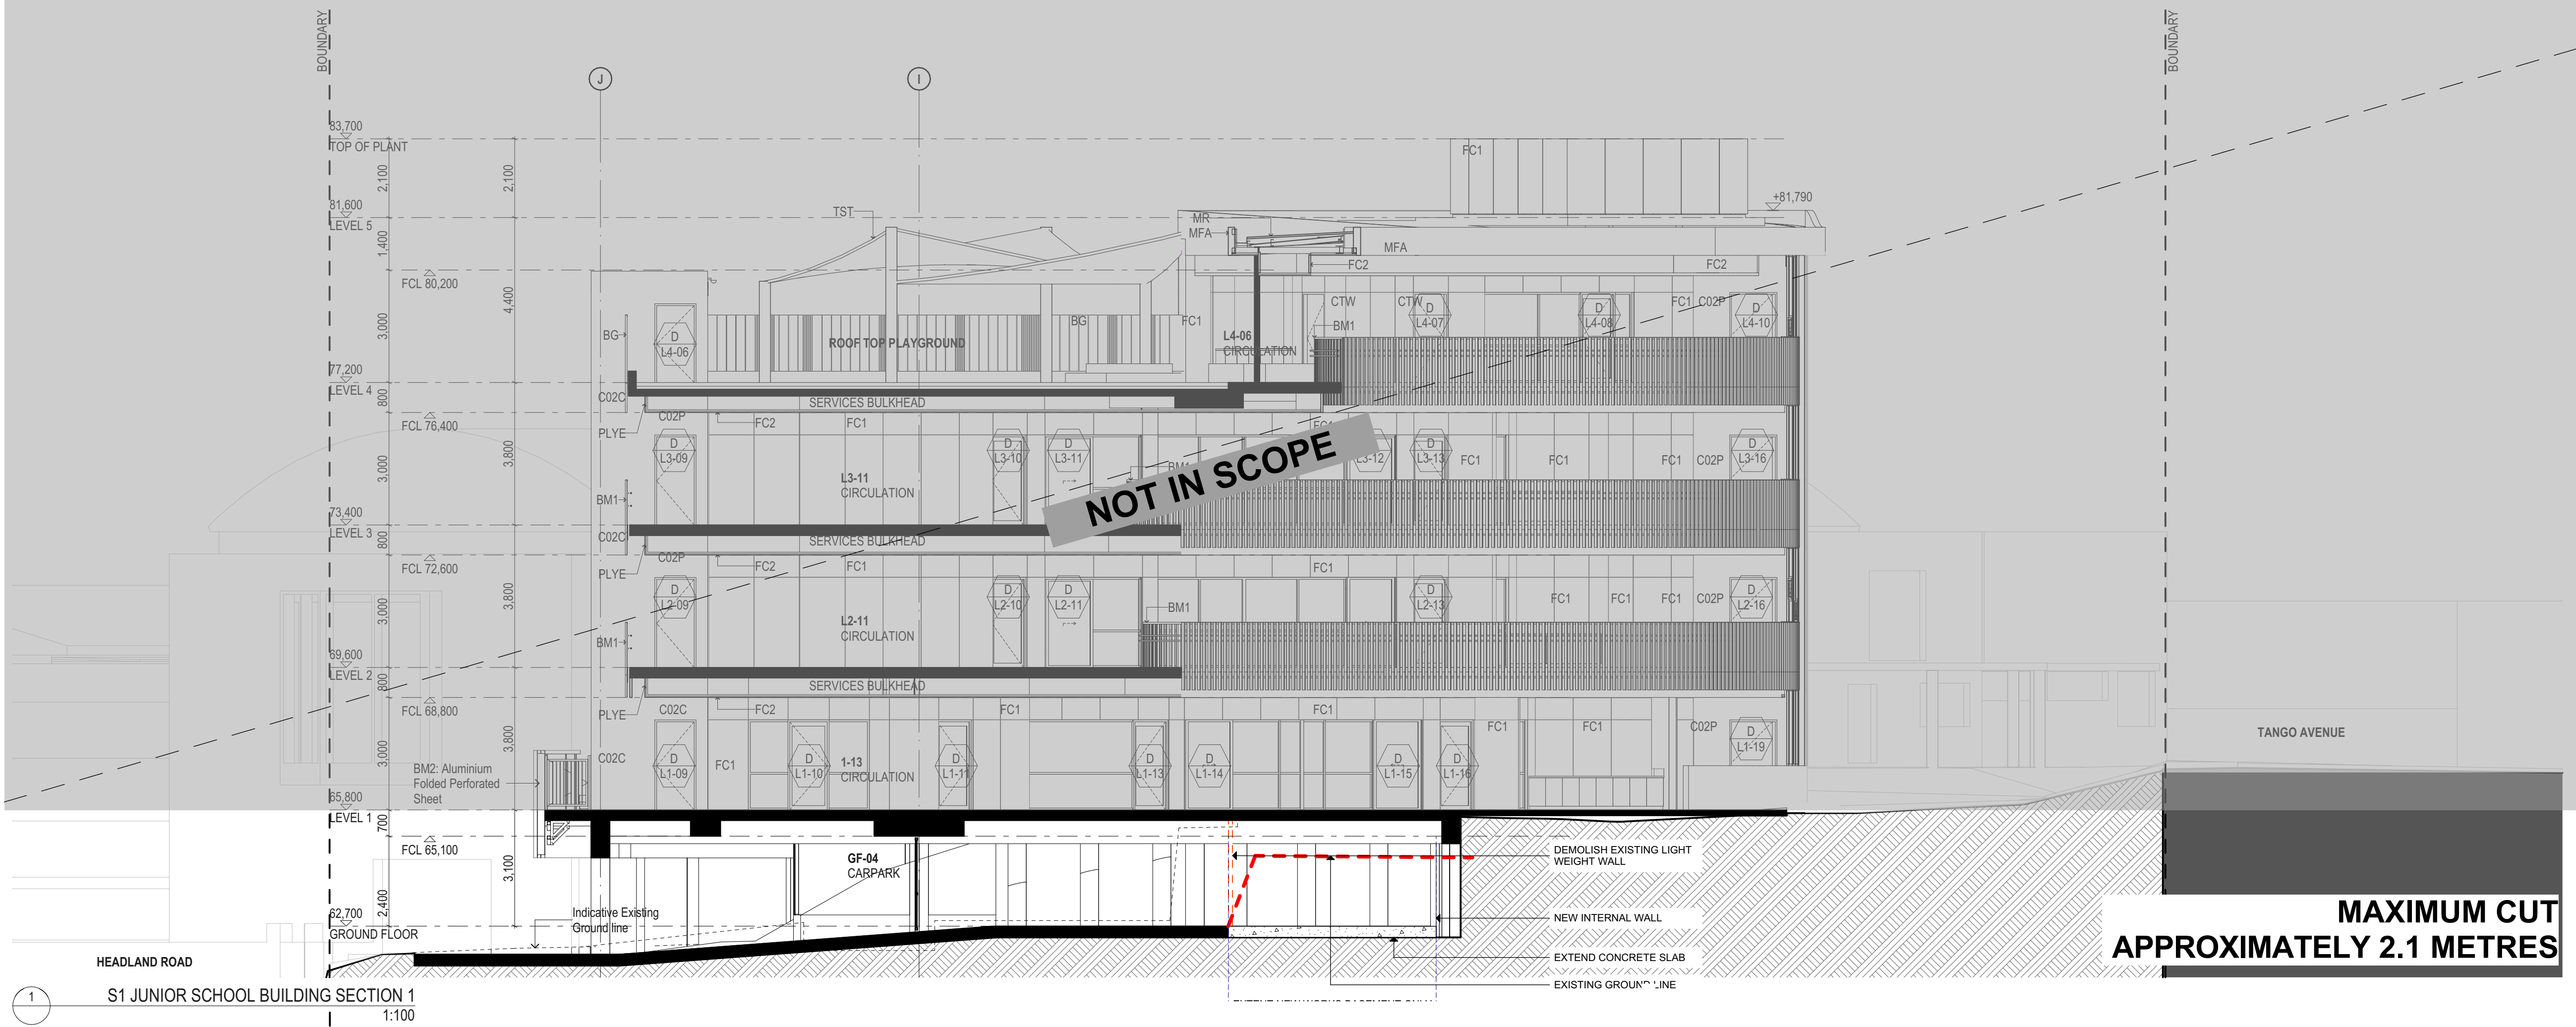

A	You	12/02/2022	DA Issue
No.	Initial	DATE	REVISION DETAILS

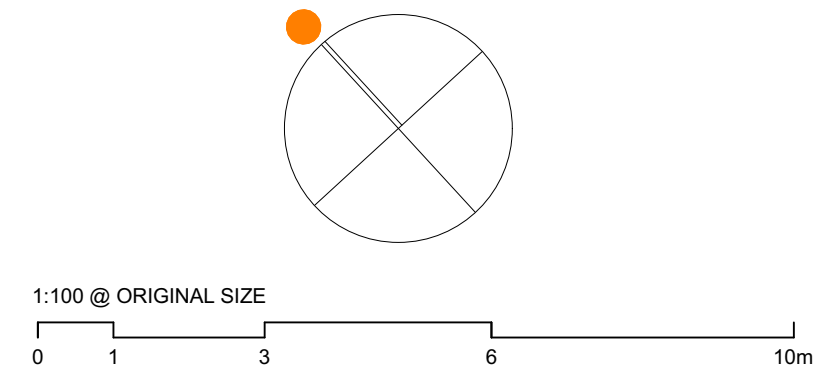

CLIENT
Anglican Schools Corporation
Level 3, 8 Woodville St
Hurstville NSW 2220
02 8567 4023

PROJECT
St Luke's Grammar School
210 Headland Road, Dee Why
NSW 2099



DRAWING TITLE
Basement Car Park Section - 1

PROJECT No		DRAWING No		REVISION
22072		A1056		A
DRAWING SCALE	SHEET SIZE	DRAWN	CHECKED	DATE
1:100	A1	YX	RG	12/8/2022



ARCHITECT
Gardner Wetherill Assoc.
Suite 2.01 Level 2
460 Pacific Highway
St Leonards NSW 2065

T (02) 9929 6777
E design@gardnerwetherill.com.au
ACCA 104-076-033
Notwithstanding to Architects, fully qualified (Reg No. 19460)
Anglican Schools Corporation (Reg No. 3946)



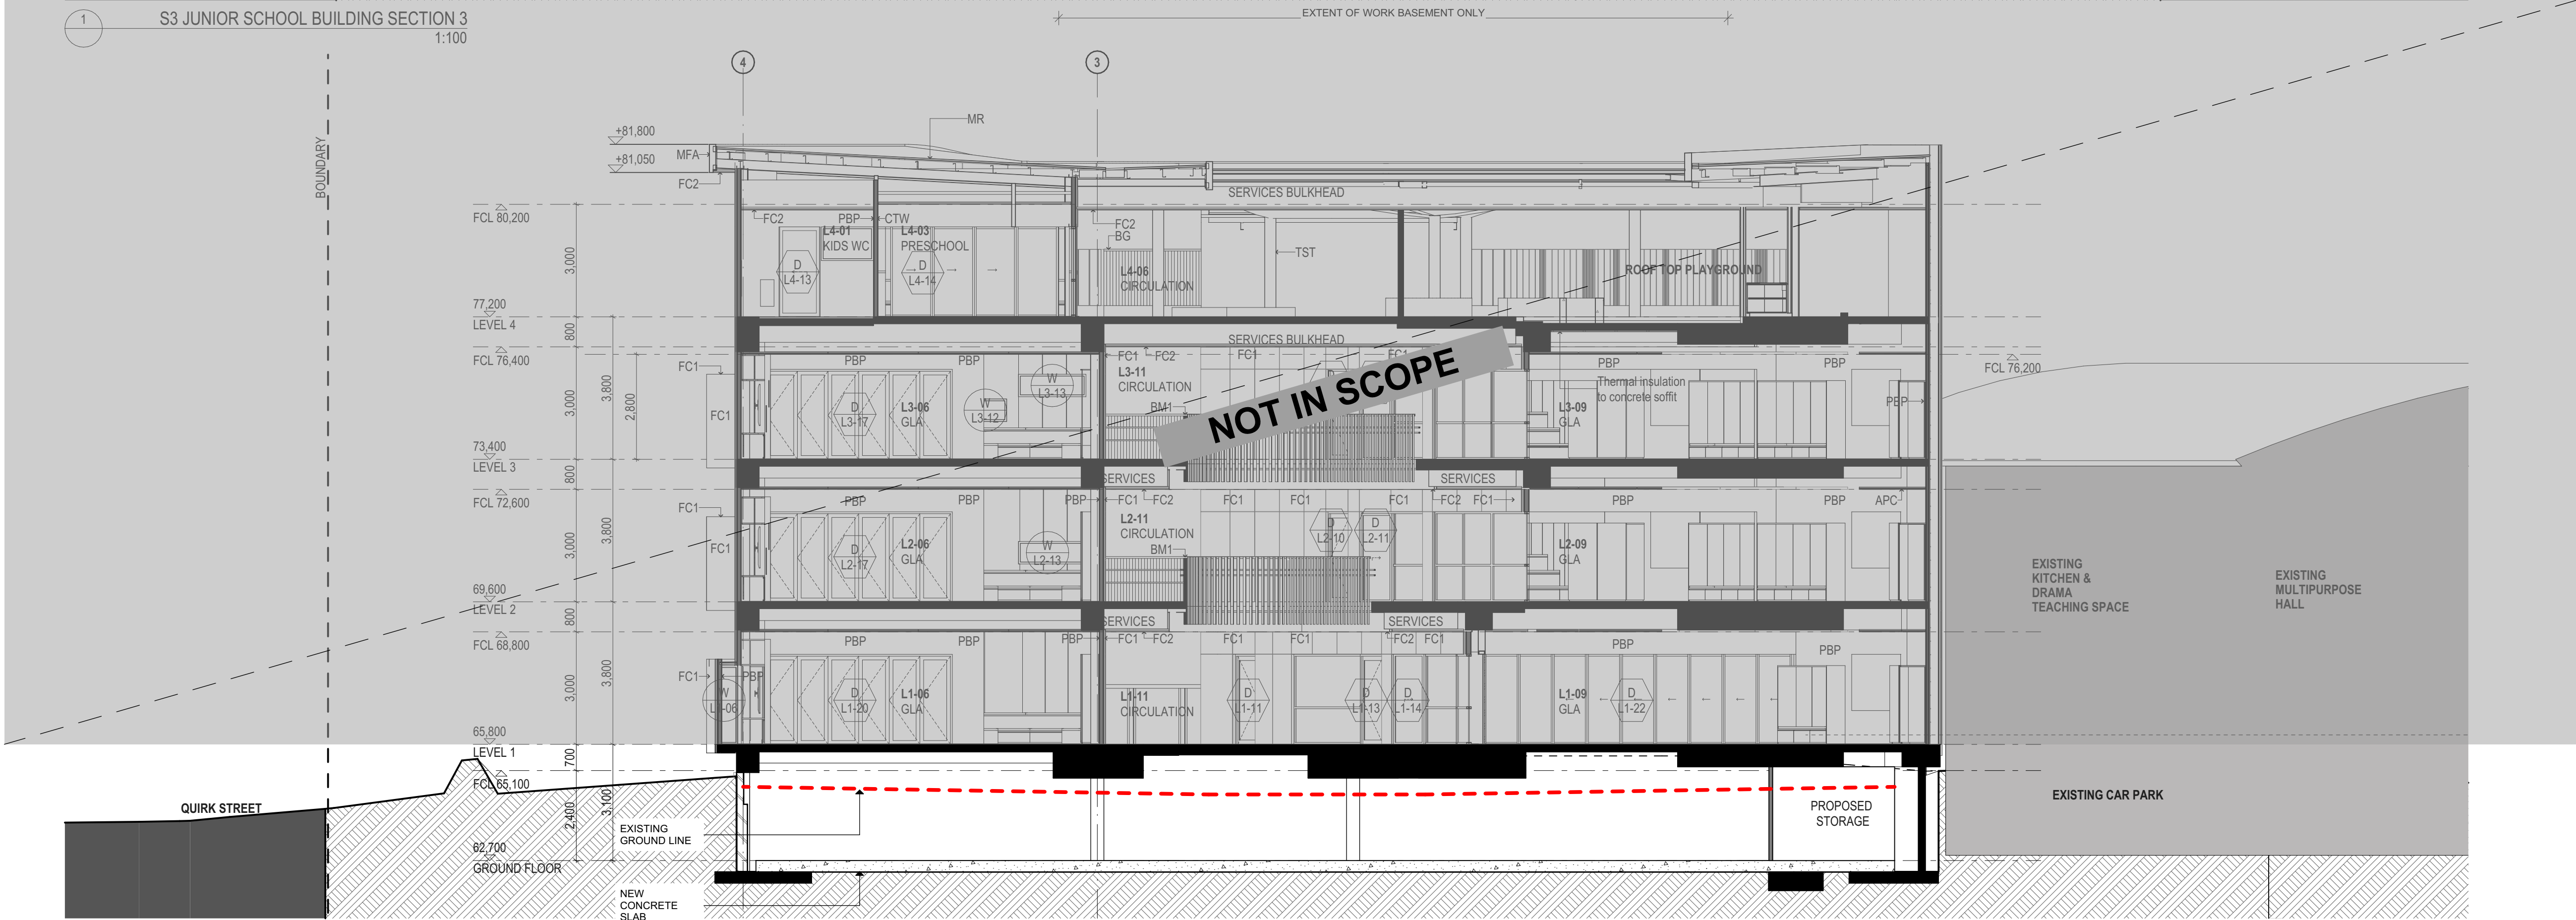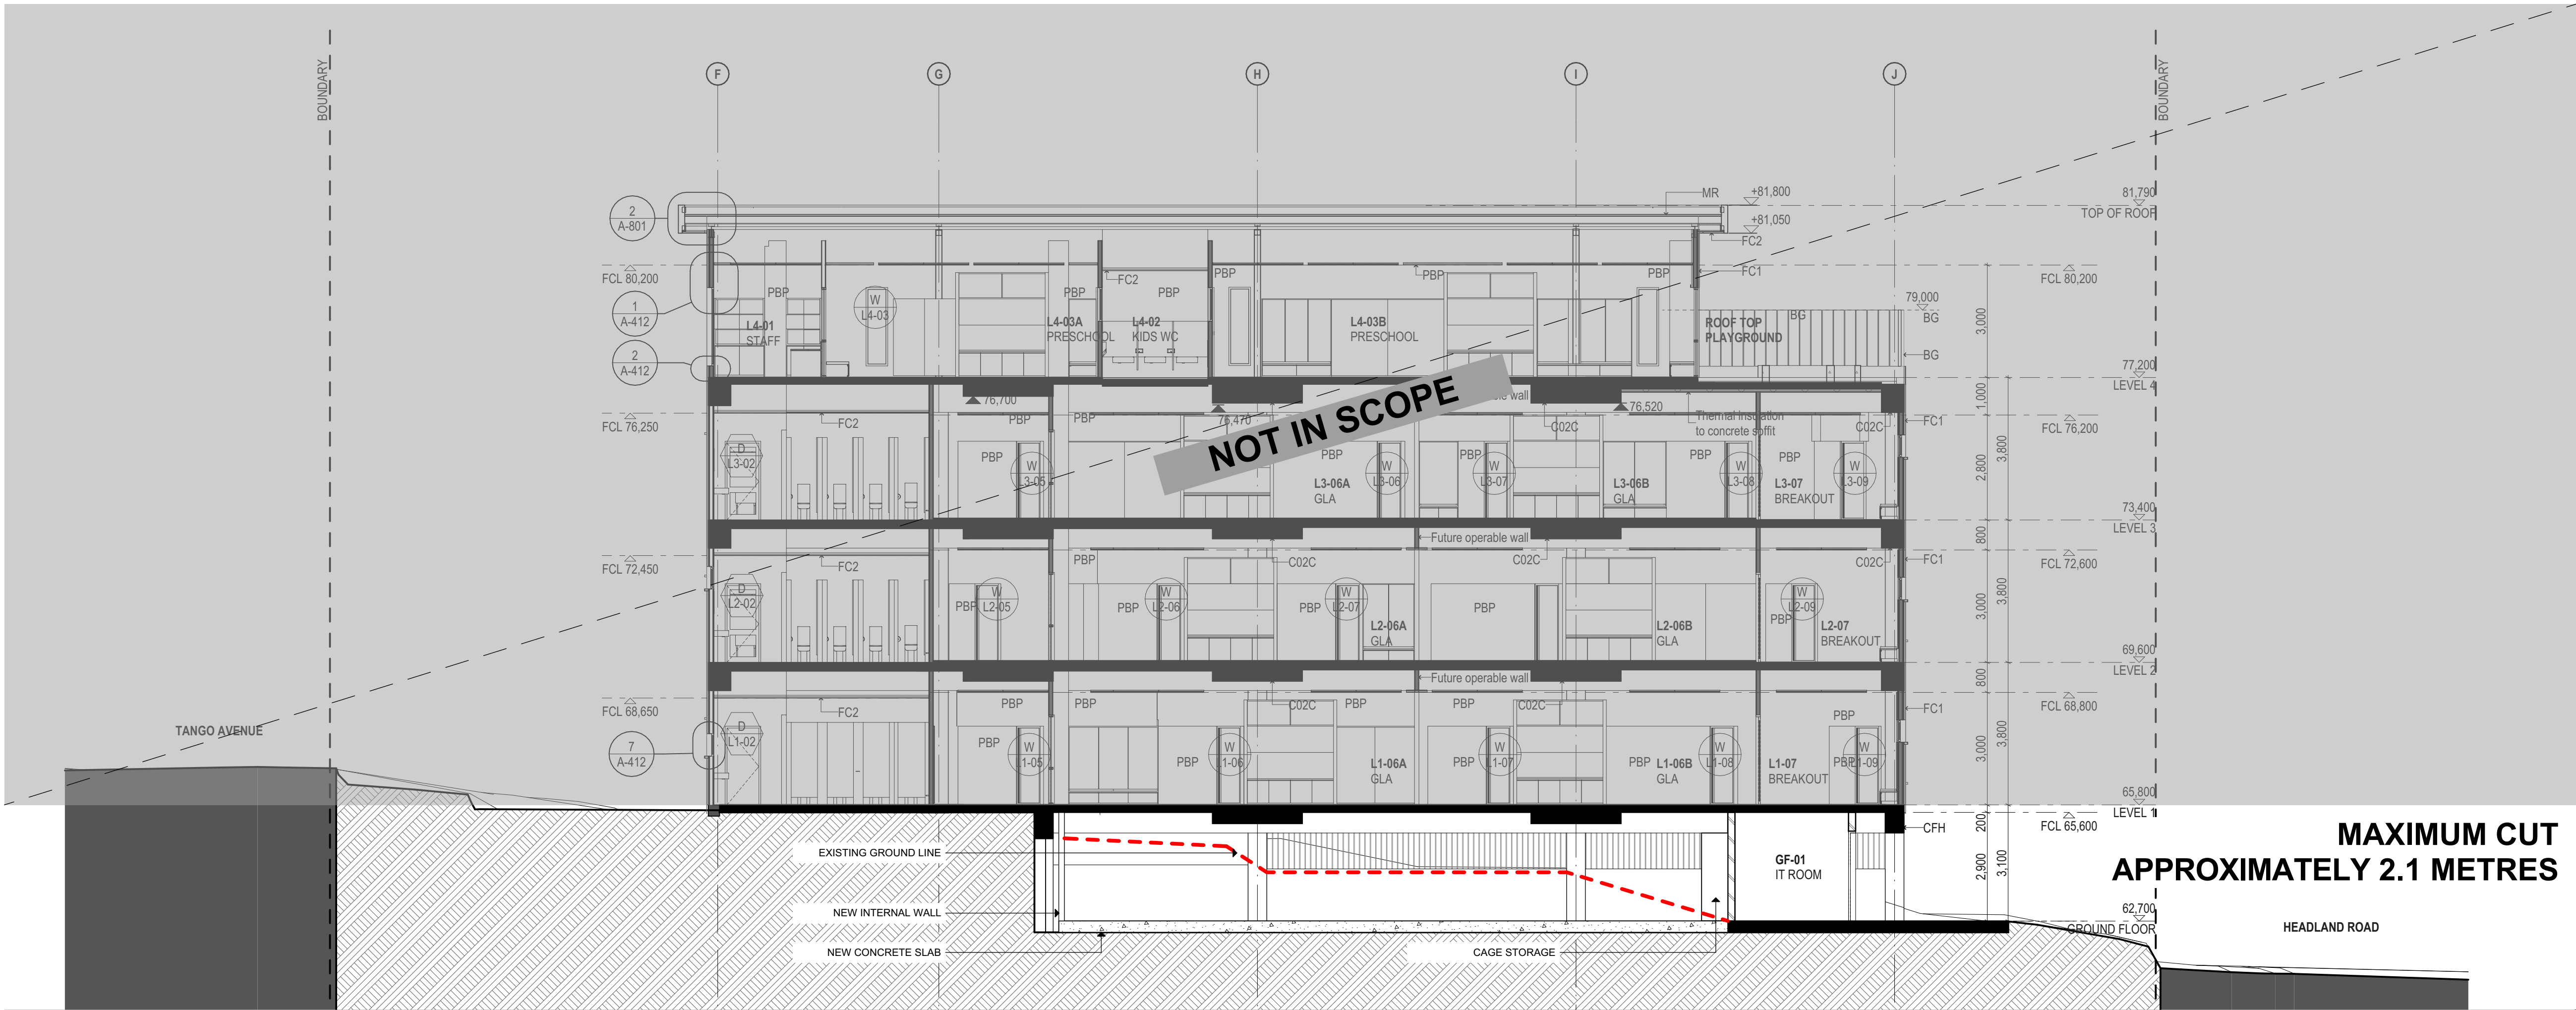

No.	Initial	DATE	DA Issue	REVISION DETAILS

 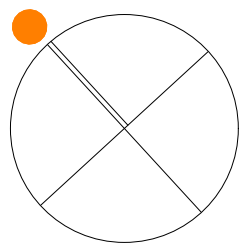

CLIENT
Anglican Schools Corporation
Level 3, 8 Woodville St
Hurstville NSW 2220
02 8567 4023

PROJECT
St Luke's Grammar School
210 Headland Road, Dee Why
NSW 2099

DRAWING TITLE

Basement Car Park Section - 2

PROJECT No	DRAWING No	REVISION
22072	A1057	A
DRAWING SCALE	SHEET SIZE	DRAWN
1:100	A1	YX
CHECKED	DATE	
RG	12/8/2022	

ARCHITECT
Gardner Wetherill Assoc.
Suite 2.01 Level 2
460 Pacific Highway
St Leonards NSW 2065

T (02) 9929 6777
E design@gardnerwetherill.com.au
A/CN 104 676 883
Notwithstanding to Architects - Fully Qualified (Reg No 19460)
Anglican Schools Corporation (Reg No 3946)

