


SHEET LIST	
1.2	SITE PLAN
1.4	SHADOW DIAGRAM
1.5	ROOF PLAN
1.6	CUT/FILL PLAN
2.0	LOWER LEVEL LAYOUT
2.1	GROUND FLOOR LAYOUT
2.2	FIRST FLOOR LAYOUT
3.1	ELEVATIONS 1
3.2	ELEVATIONS 2
4.1	SECTION - 1
4.1.2	SECTION - VOID
4.2	SECTION - 2
4.3	SECTION - 3

SHEET LIST	
6.1.1	VISUAL PRIVACY
6.1.2	VISUAL PRIVACY
6.1.3	VISUAL PRIVACY
6.2	DRIVEWAY
6.3	THREE STOREY AREA
6.5	CONCEPT STORMWATER PLAN
6.7.2	HEIGHT LIMITATION
6.8	SITE SLOPE
6.8.1	SLOPE SECTION 1
6.8.2	SLOPE SECTION 2
6.8.3	BUILDING ENVELOPE
6.8.4	SECTION - DETAILS



LEGEND	
	BOUNDARY LINE
	FENCE LINE
	RETAINING WALL LINE
	DRIVEWAY
	LANDSCAPING AREA
	PRINCIPAL PRIVATE OPEN SPACE (P.O.S)
	TREES TO BE RETAINED
	TREES TO BE REMOVED

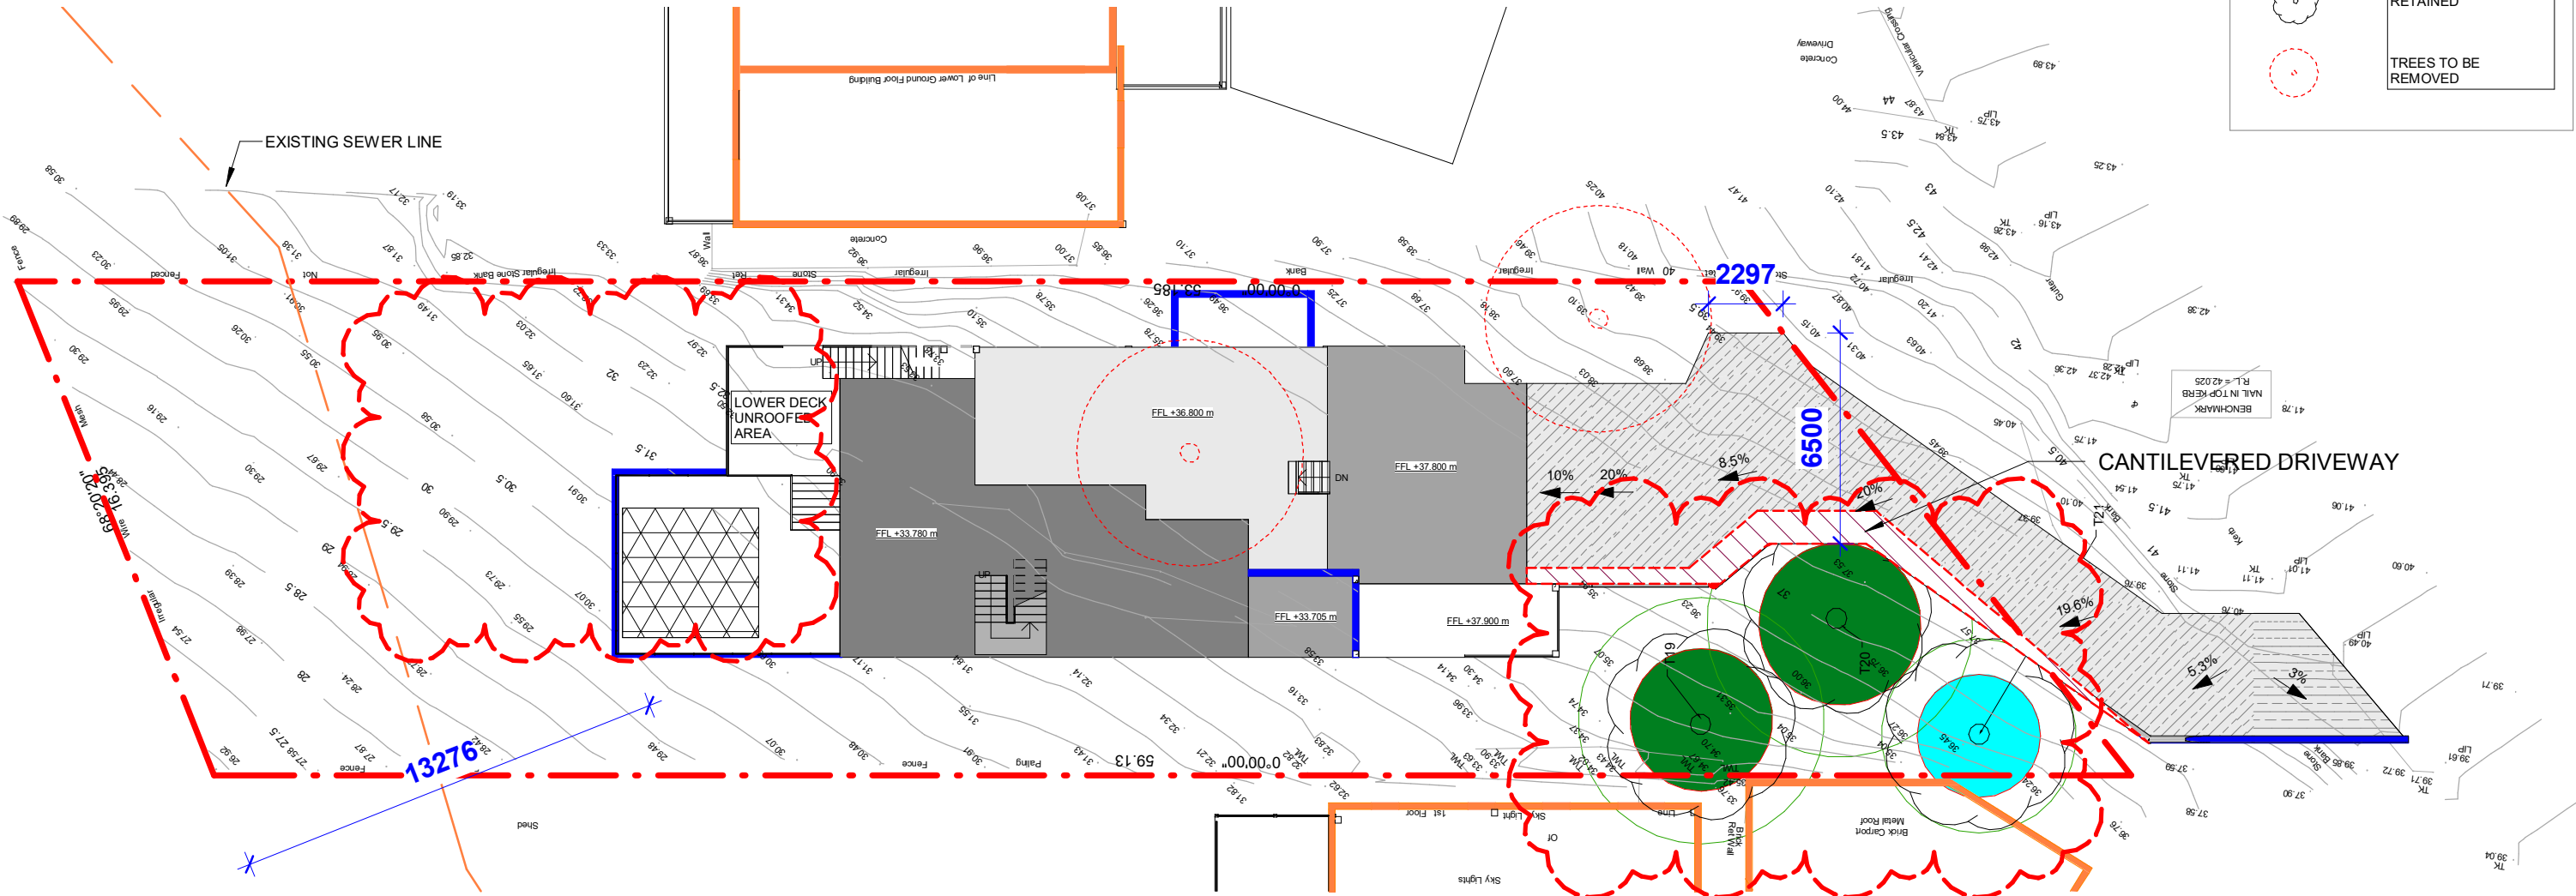

1 SITE PLAN
1 : 200



ADDRESS:
57/6-8 Herebert Street,
St Leonards NSW 2065

PH: (02) 8094 1209
ABN: 79 160 683 929

WEBSITE:
www.riseprojects.com.au

DRAWN BY: G.P
CHECKED BY: C.P

All plans and drawing are copyright of
RISE PROJECTS Pty Ltd.
Any attempt in using or reproducing
or copying the same, wholly or in part,
without prior written permission from
RISE will result in legal proceeding.

VIEW:	
SITE PLAN	
Address: 24 WANDEEN ROAD, CLAREVILLE 2107	
DW No.	1.2
REV:	D




JOB NO.
RP 211


SCALE :
A3 / 1 : 200

Date:


Date	Rev	Description	Date	Rev	Description
20/08/20	A	FOR DA			
07/09/20	B	PRE-DA MEETING			
26/10/20	C	CHANGE ROOF PITCH ON VOID			
20/11/20	D	MASTER BED WALL MOVING IN 710MM			

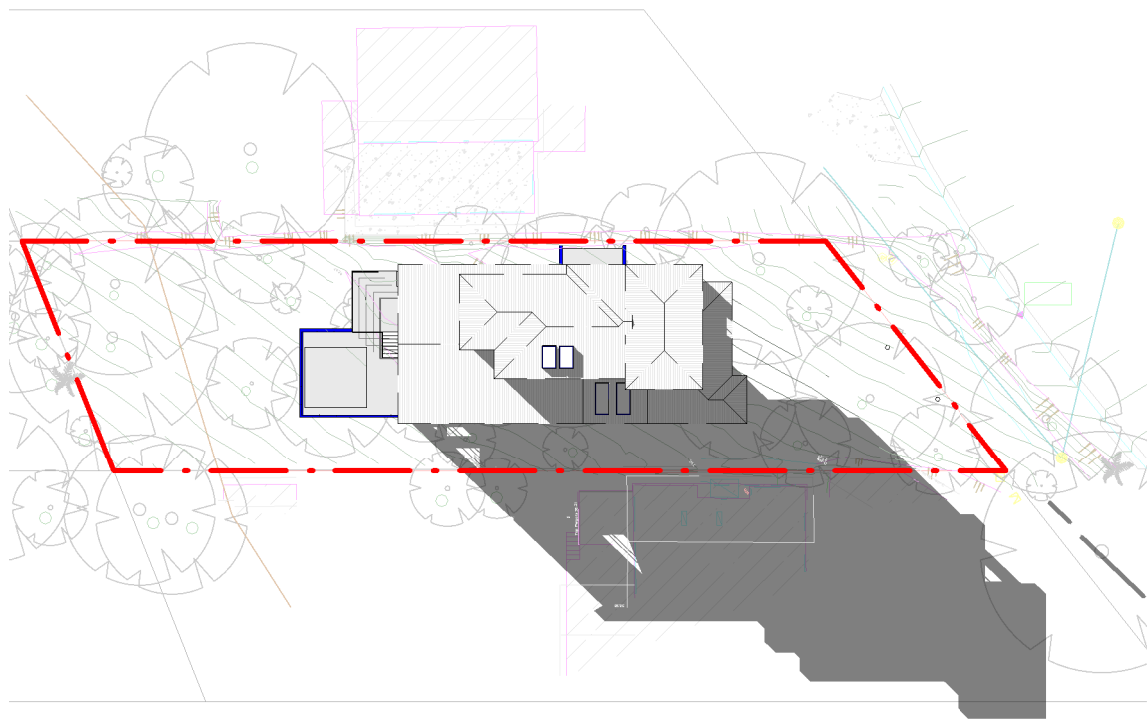

1 **SHADOW 9AM 21/JUN**
1 : 500

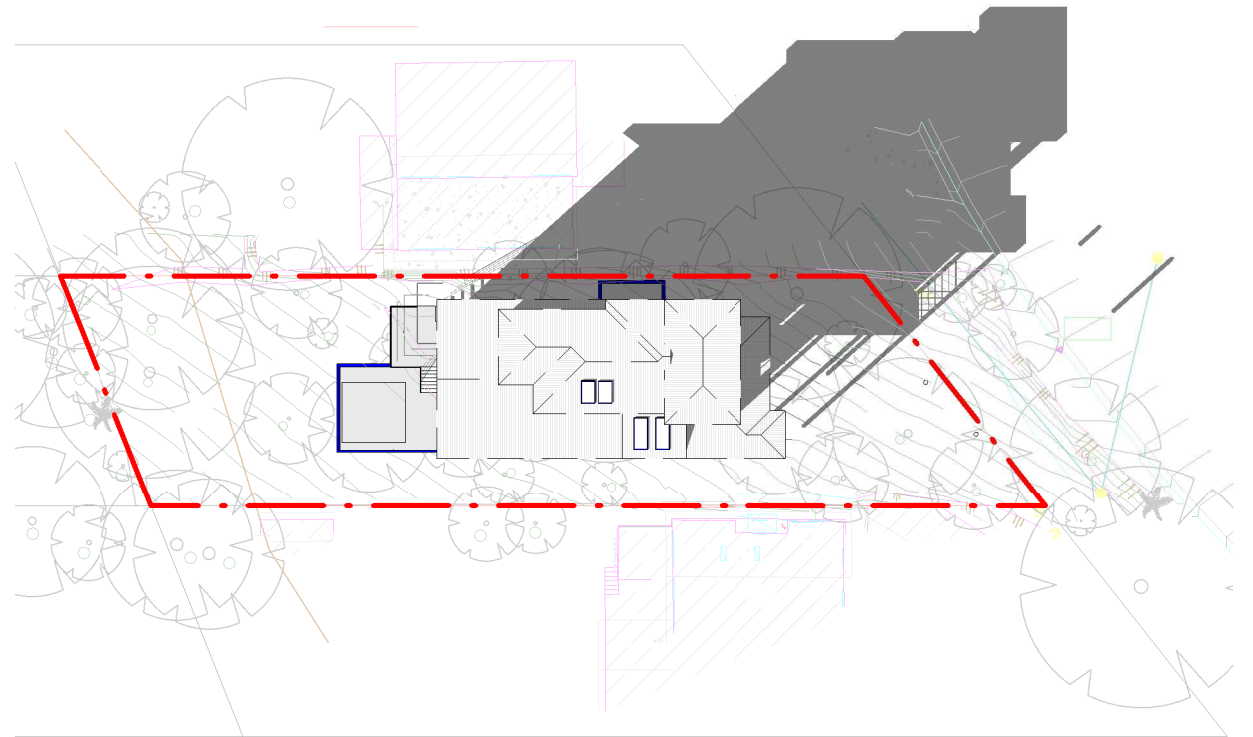

3 **SHADOW 3PM 21/JUN**
1 : 500

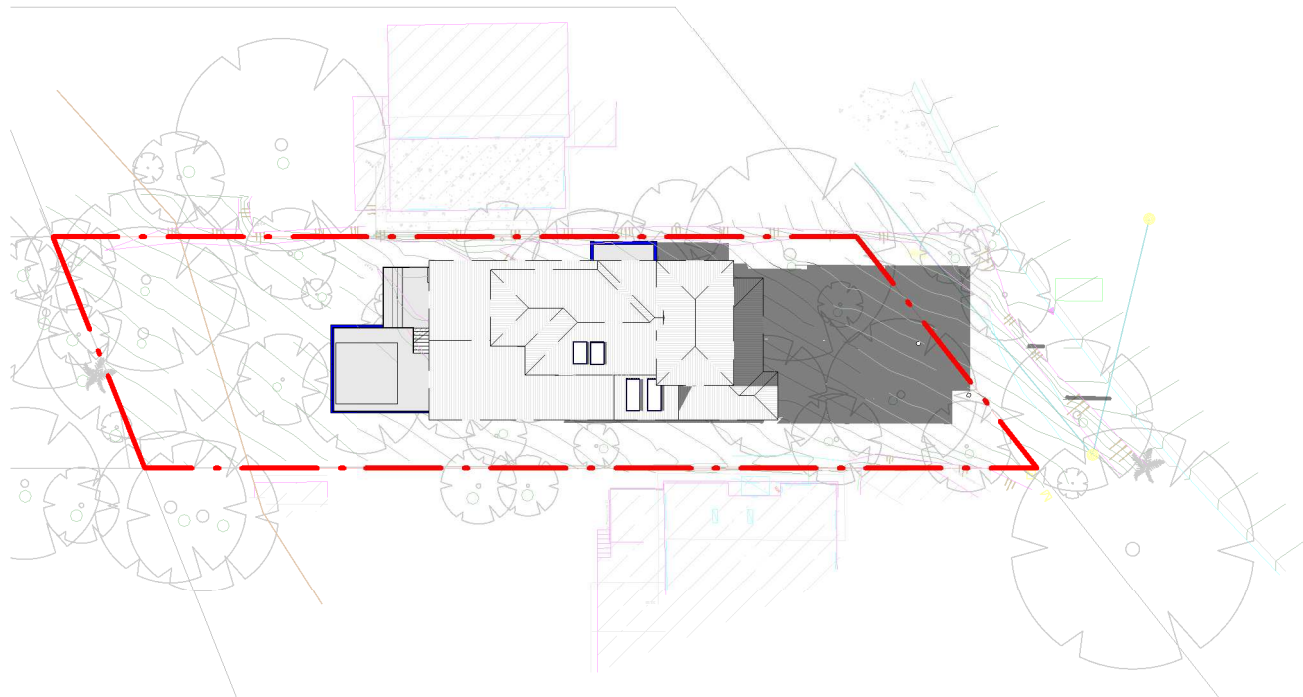

2 **SHADOW 12PM 21/JUN**
1 : 500



ADDRESS:
57/6-8 Herebert Street,
St Leonards NSW 2065

PH: (02) 8094 1209
ABN: 79 160 683 929

WEBSITE:
www.riseprojects.com.au

DRAWN BY:
G.P

CHECKED BY:
C.P

All plans and drawing are copyright of
RISE PROJECTS Pty Ltd.
Any attempt in using or reproducing
or copying the same, wholly or in part,
without prior written permission from
RISE will result in legal proceeding.

VIEW:

SHADOW DIAGRAM

Address:


24 WANDEEN ROAD, CLAREVILLE 2107

DW No.

1.4

REV:

D

 

JOB NO.
RP 211

SCALE :


A3 / 1 : 500

Date:

20/11/20

Date	Rev	Description	Date	Rev	Description
20/08/20	A	FOR DA			
07/09/20	B	PRE-DA MEETING			
26/10/20	C	CHANGE ROOF PITCH ON VOID			
20/11/20	D	MASTER BED WALL MOVING IN 710MM			

ROOF AREA	
NAME	Area
ENTRY & GARAGE	35 m ²
GROUND LEVEL	90 m ²
UPPER LEVEL	11 m ²
TOP	44 m ²
Grand total: 4	180 m ²

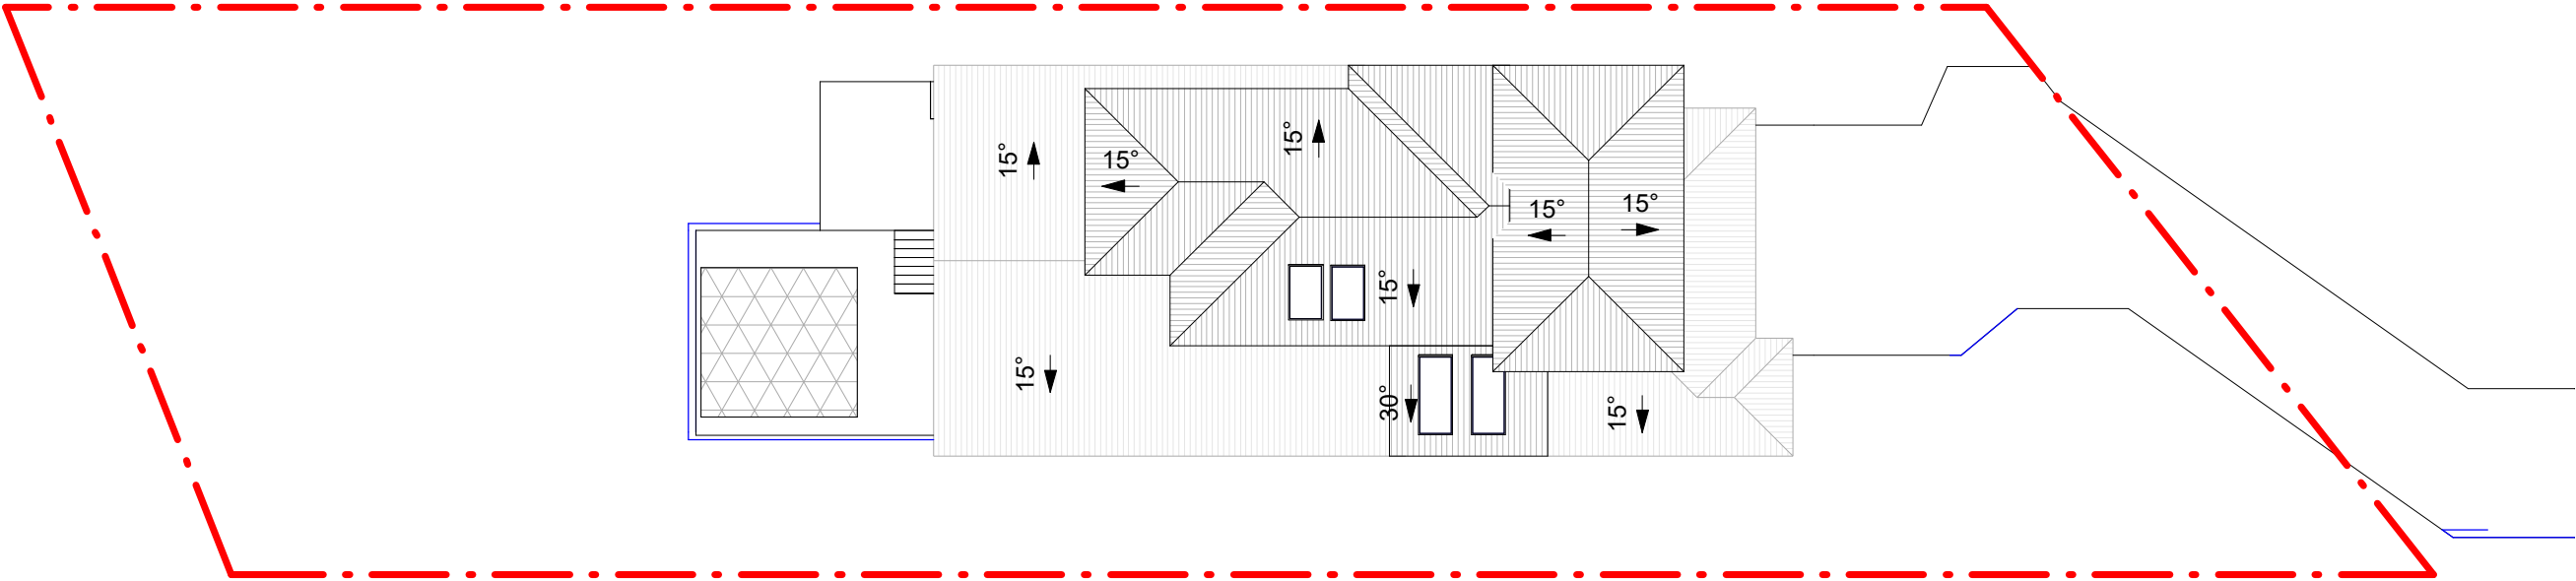

1 ROOF PLAN
1 : 200



ADDRESS:
57/6-8 Herebert Street,
St Leonards NSW 2065


PH: (02) 8094 1209
ABN: 79 160 683 929

WEBSITE:
www.riseprojects.com.au

DRAWN BY: G.P
CHECKED BY: C.P

All plans and drawing are copyright of
RISE PROJECTS Pty Ltd.
Any attempt in using or reproducing
or copying the same, wholly or in part,
without prior written permission from
RISE will result in legal proceeding.

VIEW:		ROOF PLAN	
Address:		24 WANDEEN ROAD, CLAREVILLE 2107	
DW No.	1.5	REV:	D

 


JOB NO.
RP 211

SCALE :
A3 / 1 : 200

Date:
20/11/20

Date	Rev	Description	Date	Rev	Description
20/08/20	A	FOR DA			
07/09/20	B	PRE-DA MEETING			
26/10/20	C	CHANGE ROOF PITCH ON VOID			
20/11/20	D	MASTER BED WALL MOVING IN 710MM			

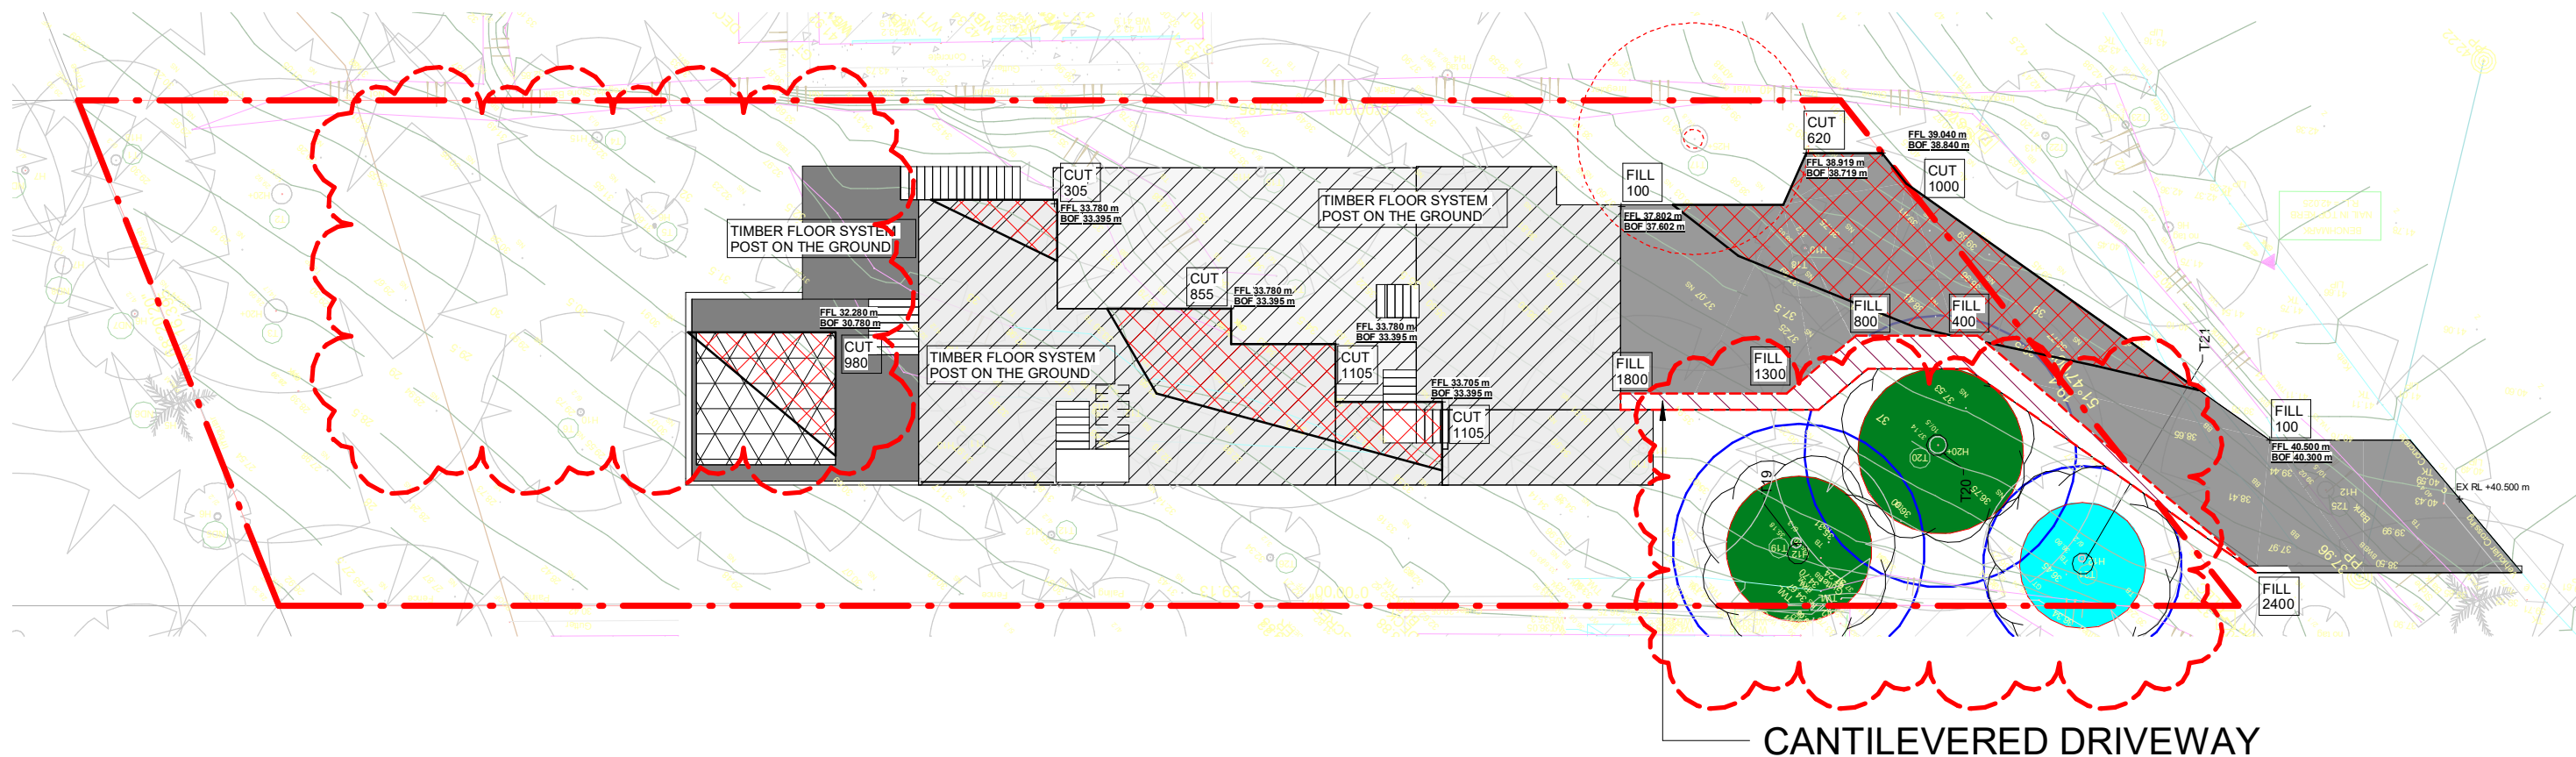

1 0.0 CUT/FILL
1 : 200

PROPOSED PLAN



ADDRESS:
57/6-8 Herebert Street,
St Leonards NSW 2065


PH: (02) 8094 1209
ABN: 79 160 683 929

WEBSITE:
www.riseprojects.com.au

DRAWN BY: G.P
CHECKED BY: C.P

All plans and drawing are copyright of
RISE PROJECTS Pty Ltd.
Any attempt in using or reproducing
or copying the same, wholly or in part,
without prior written permission from
RISE will result in legal proceeding.


VIEW:		CUT/FILL PLAN	
Address:		24 WANDEEN ROAD, CLAREVILLE 2107	
DW No.	1.6	REV:	D

 


JOB NO.
RP 211

SCALE :
A3 / 1 : 200

Date	Rev	Description	Date	Rev	Description
20/08/20	A	FOR DA			
07/09/20	B	PRE-DA MEETING			
26/10/20	C	CHANGE ROOF PITCH ON VOID			
20/11/20	D	MASTER BED WALL MOVING IN 710MM			

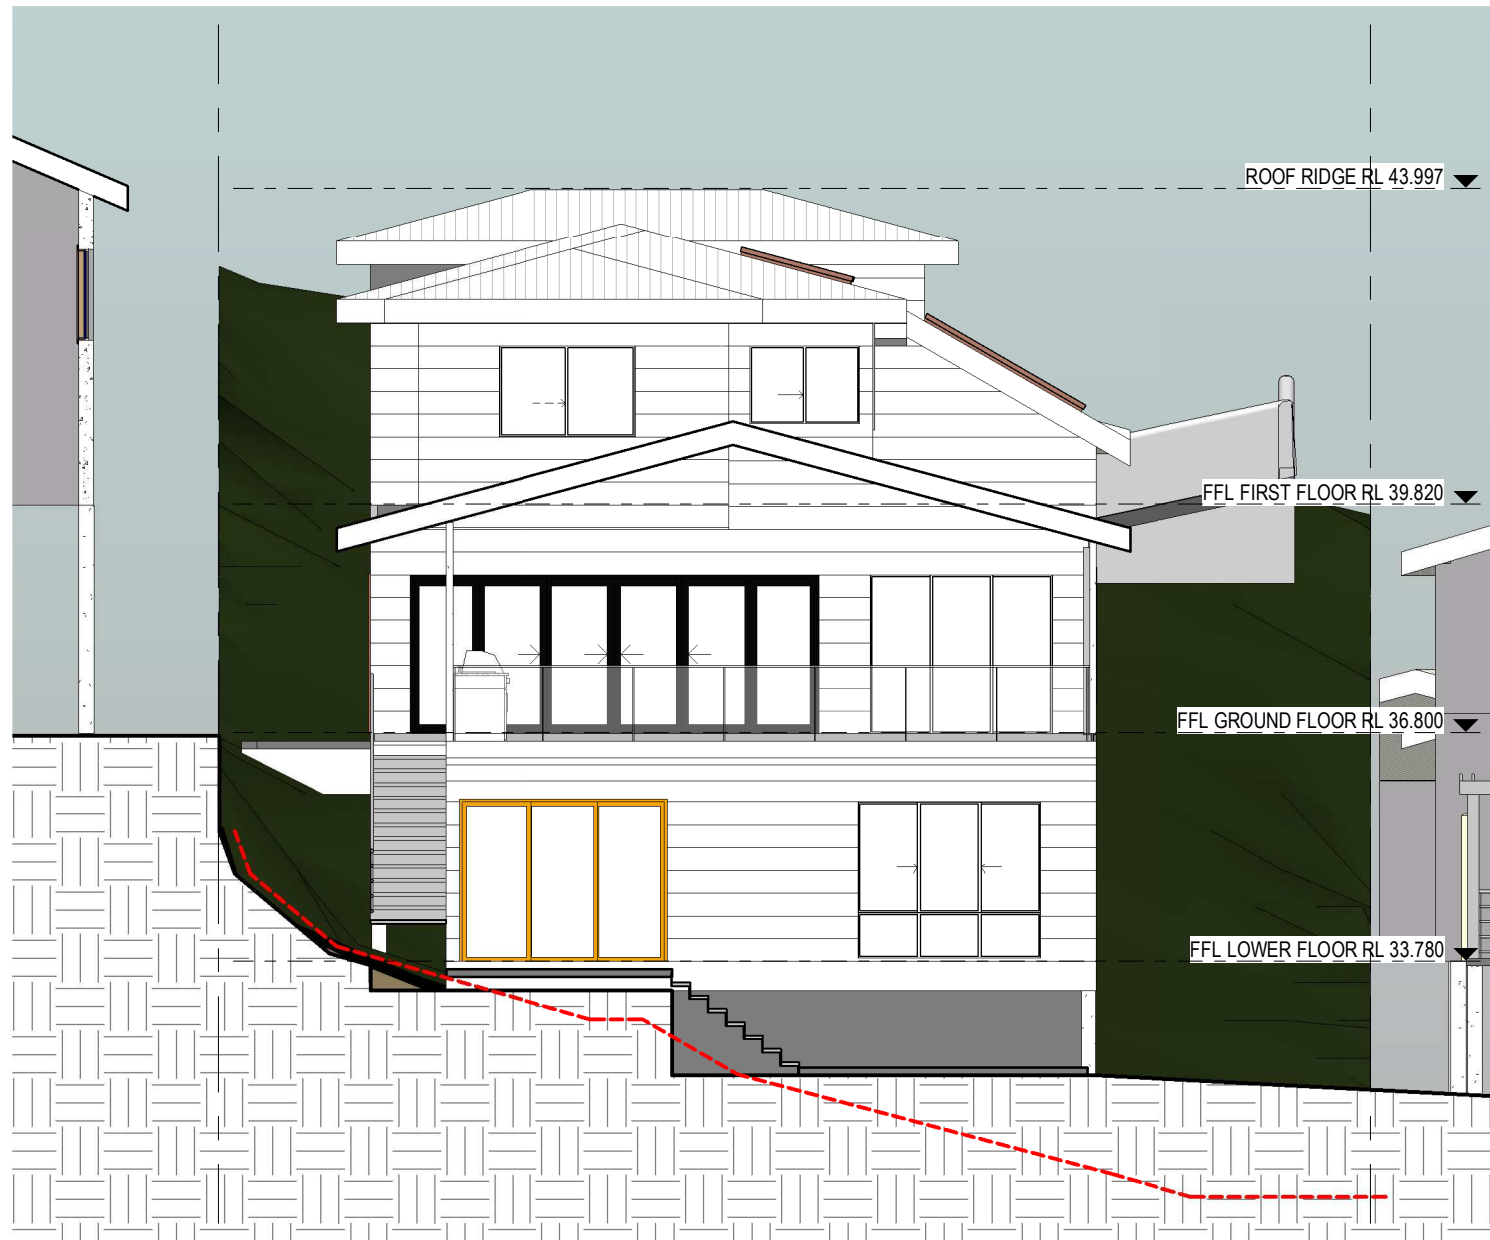

2 NORTH ELEVATION
1 : 100

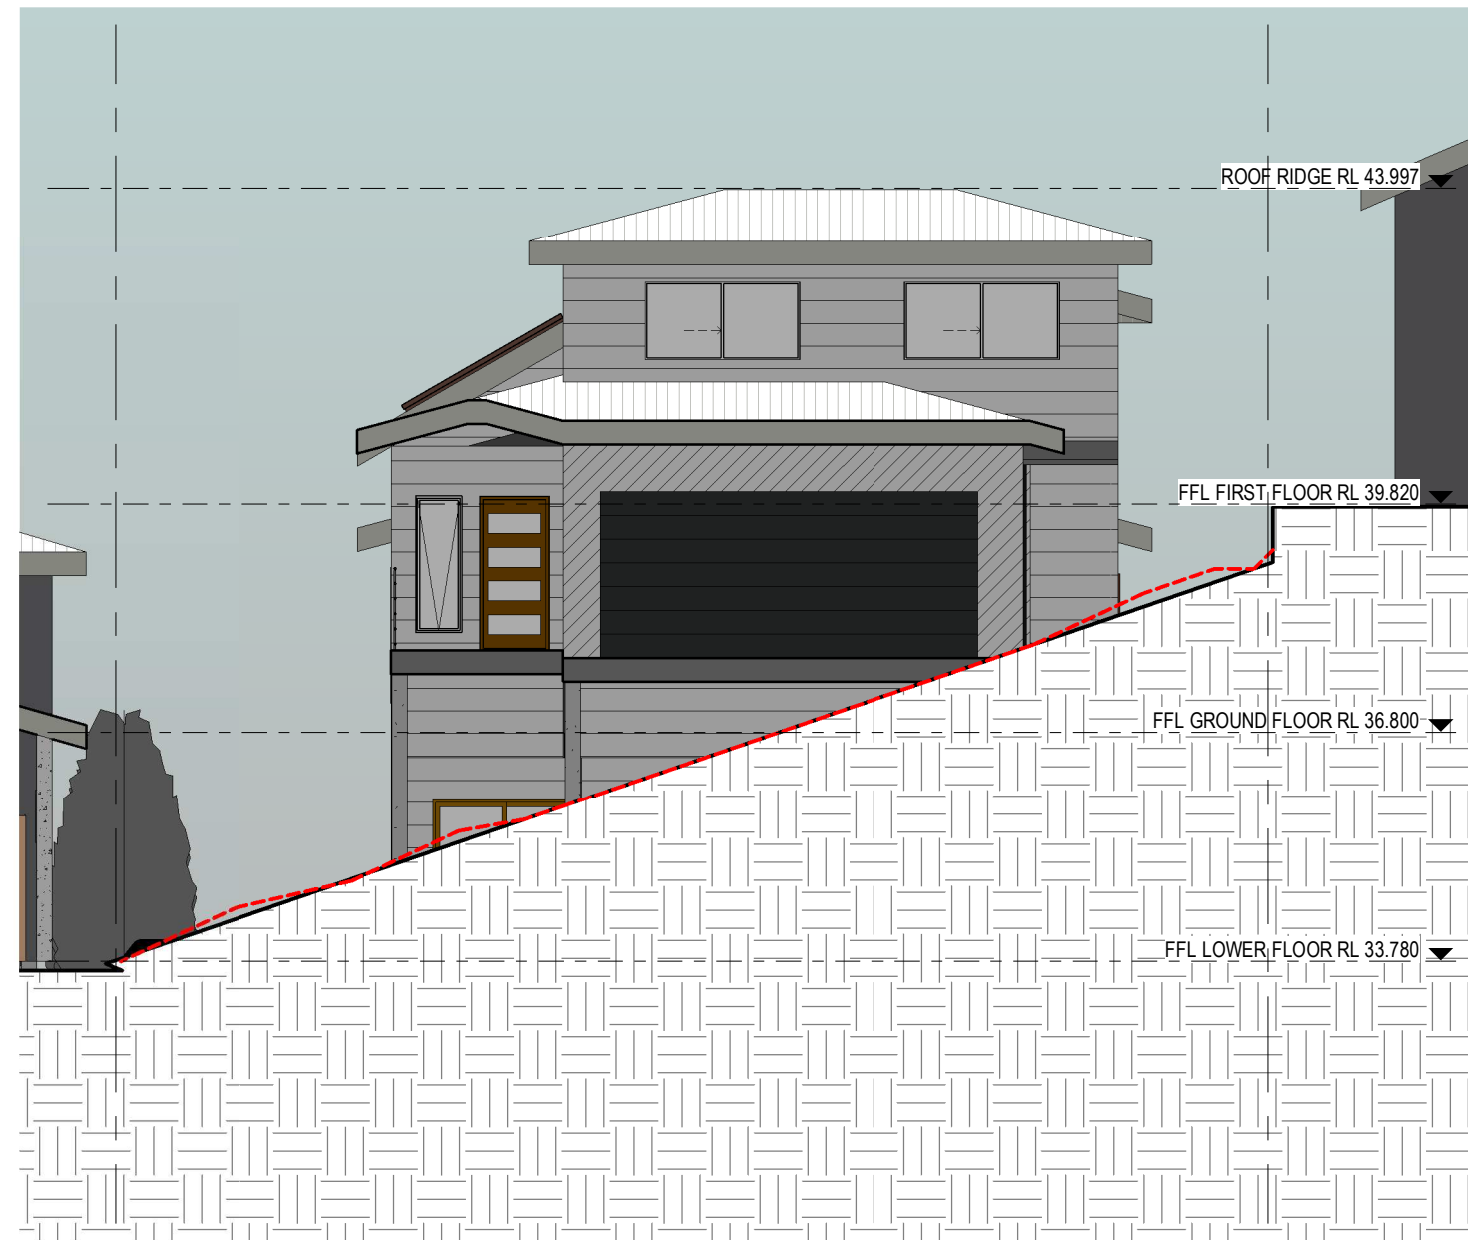

1 SOUTH ELEVATION
1 : 100



ADDRESS:
57/6-8 Herebert Street,
St Leonards NSW 2065

PH: (02) 8094 1209
ABN: 79 160 683 929

WEBSITE:
www.riseprojects.com.au

DRAWN BY:
G.P

CHECKED BY:
C.P

All plans and drawing are copyright of
RISE PROJECTS Pty Ltd.
Any attempt in using or reproducing
or copying the same, wholly or in part,
without prior written permission from
RISE will result in legal proceeding.

VIEW:

ELEVATIONS 1

Address:

24 WANDEEN ROAD, CLAREVILLE 2107

DW No.

3.1

REV:

D

JOB NO.

RP 211

SCALE :
A3 / 1 : 100


Date:

20/11/20

Date	Rev	Description	Date	Rev	Description
20/08/20	A	FOR DA			
07/09/20	B	PRE-DA MEETING			
26/10/20	C	CHANGE ROOF PITCH ON VOID			
20/11/20	D	MASTER BED WALL MOVING IN 710MM			



3 WEST
1 : 200

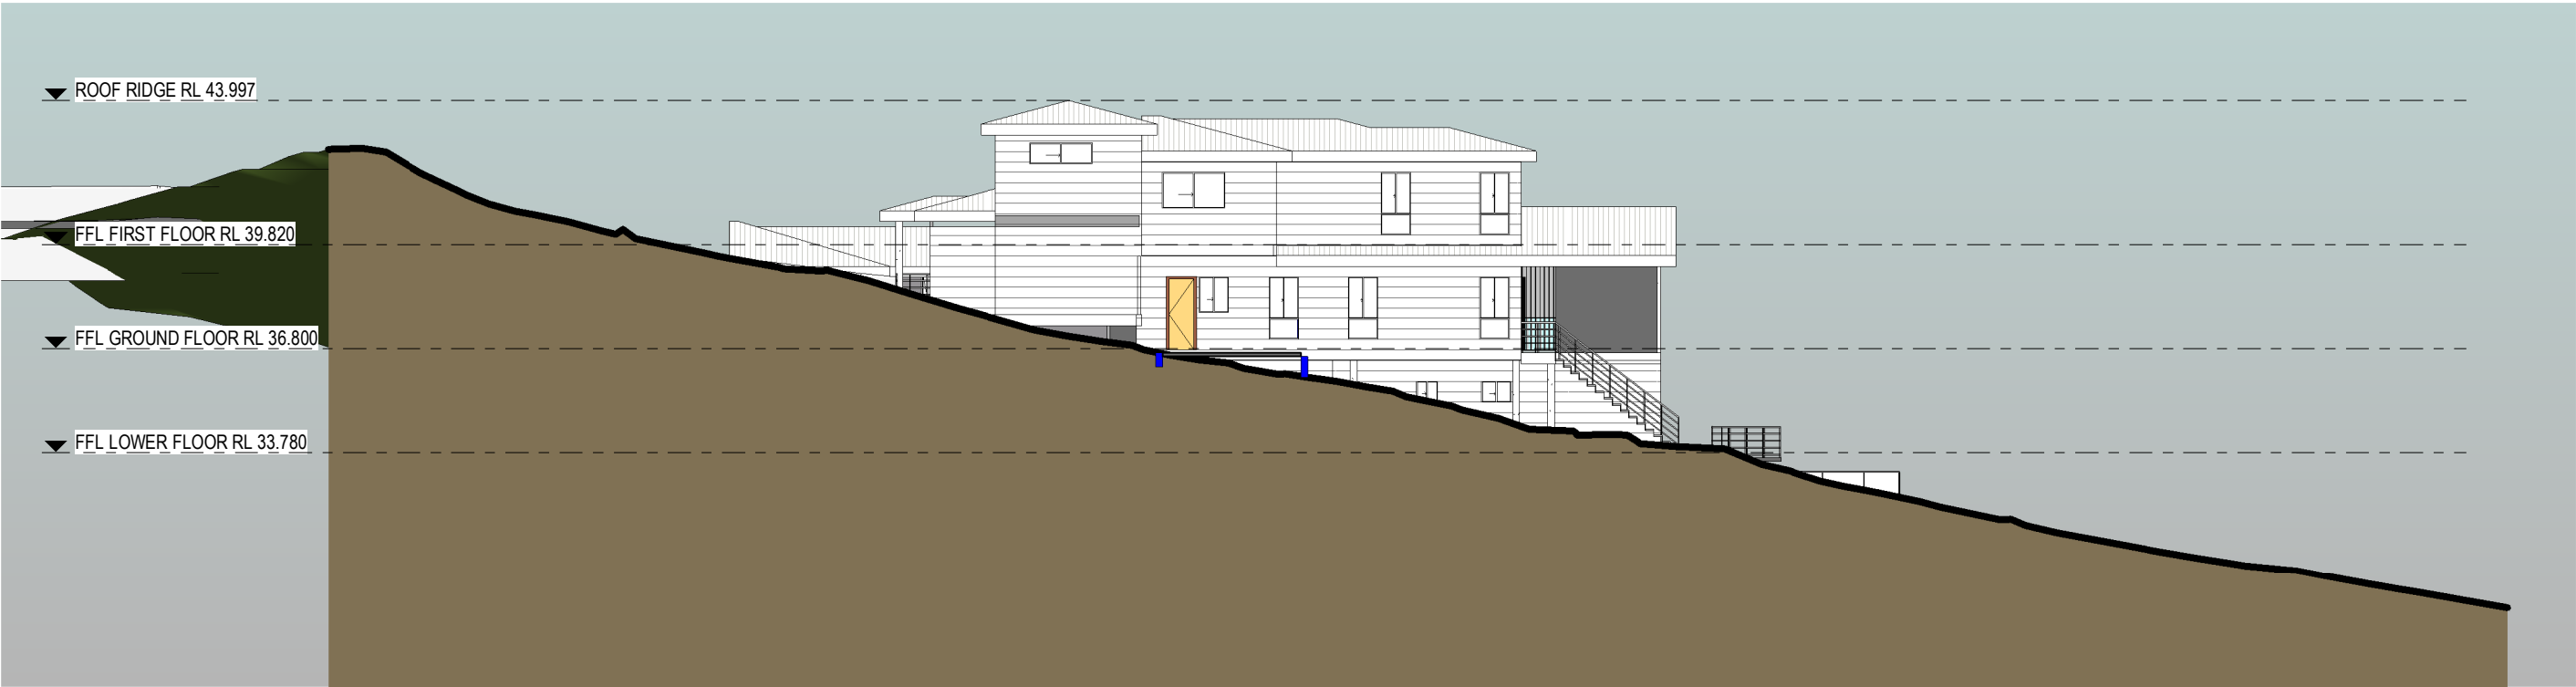

4 EAST
1 : 200



ADDRESS:
57/6-8 Herebert Street,
St Leonards NSW 2065

PH: (02) 8094 1209
ABN: 79 160 683 929

WEBSITE:
www.riseprojects.com.au

DRAWN BY:
G.P

CHECKED BY:
C.P

All plans and drawing are copyright of
RISE PROJECTS Pty Ltd.
Any attempt in using or reproducing
or copying the same, wholly or in part,
without prior written permission from
RISE will result in legal proceeding.


VIEW:		ELEVATIONS 2	
Address:		24 WANDEEN ROAD, CLAREVILLE 2107	
DW No.	3.2	REV:	D

JOB NO.
RP 211

SCALE :
A3 / 1 : 200

Date:


Date	Rev	Description	Date	Rev	Description
20/08/20	A	FOR DA			
07/09/20	B	PRE-DA MEETING			
26/10/20	C	CHANGE ROOF PITCH ON VOID			
20/11/20	D	MASTER BED WALL MOVING IN 710MM			

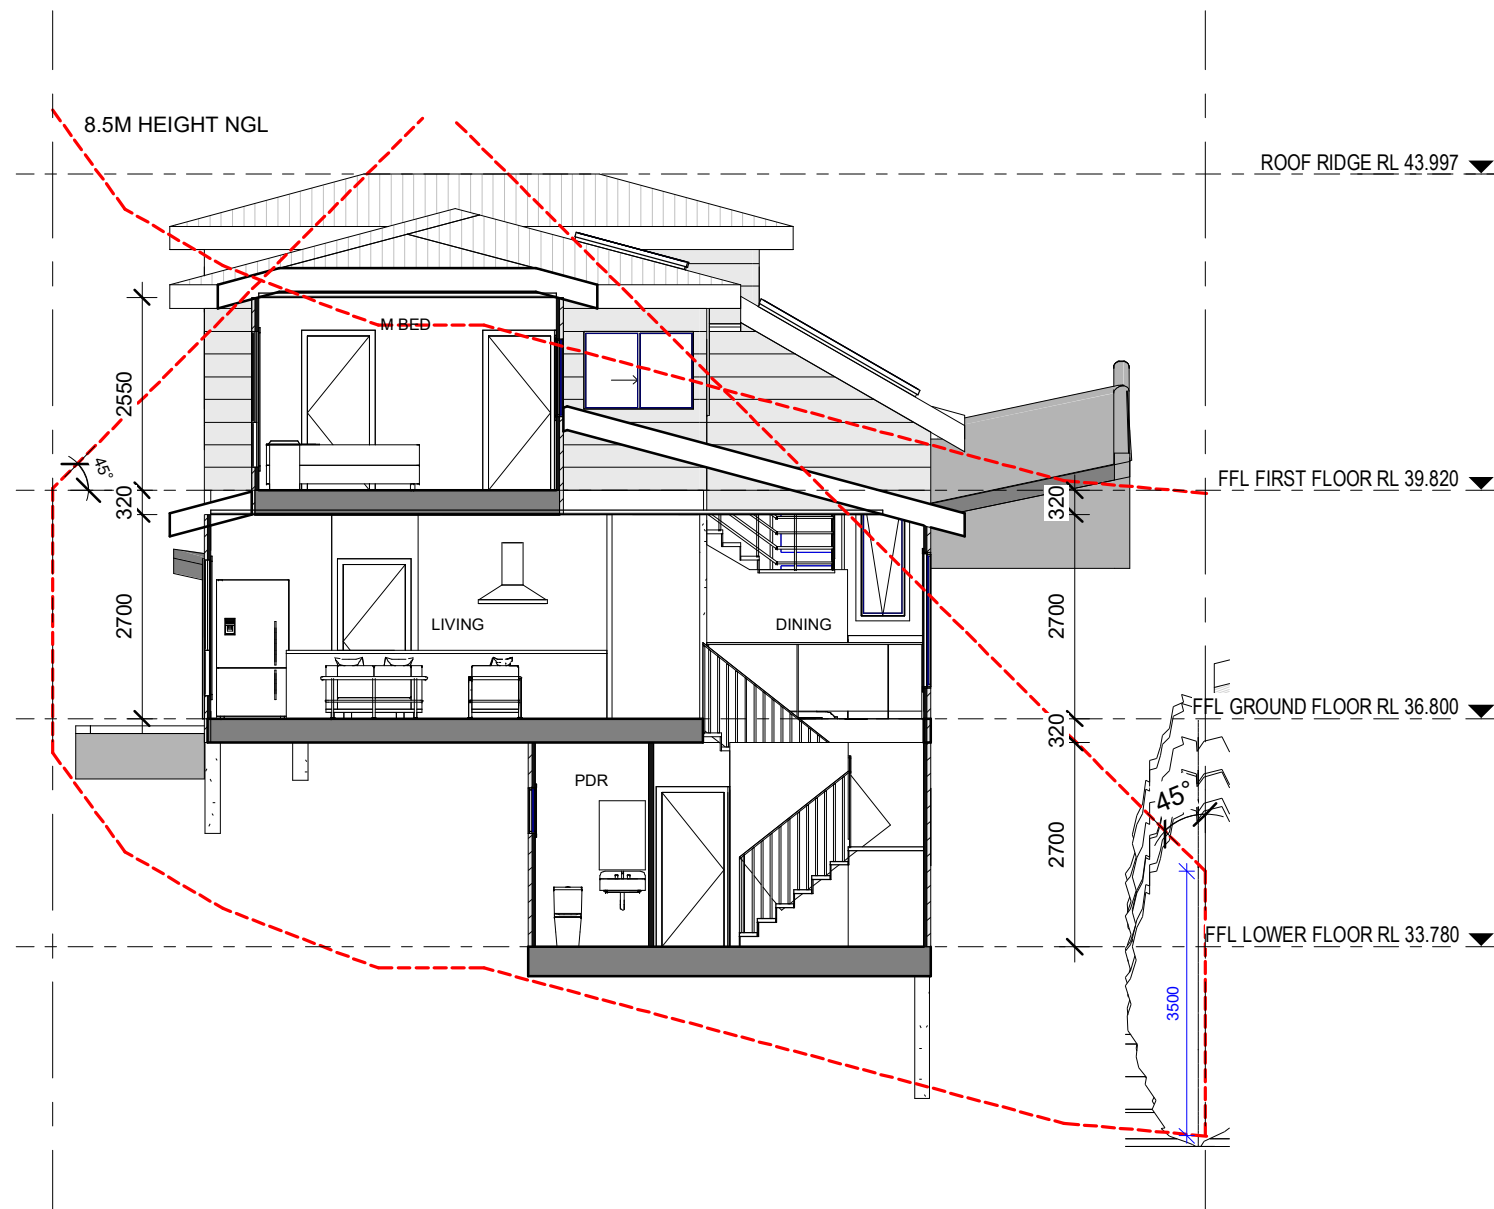

1
4.1

Section 1

1 : 100

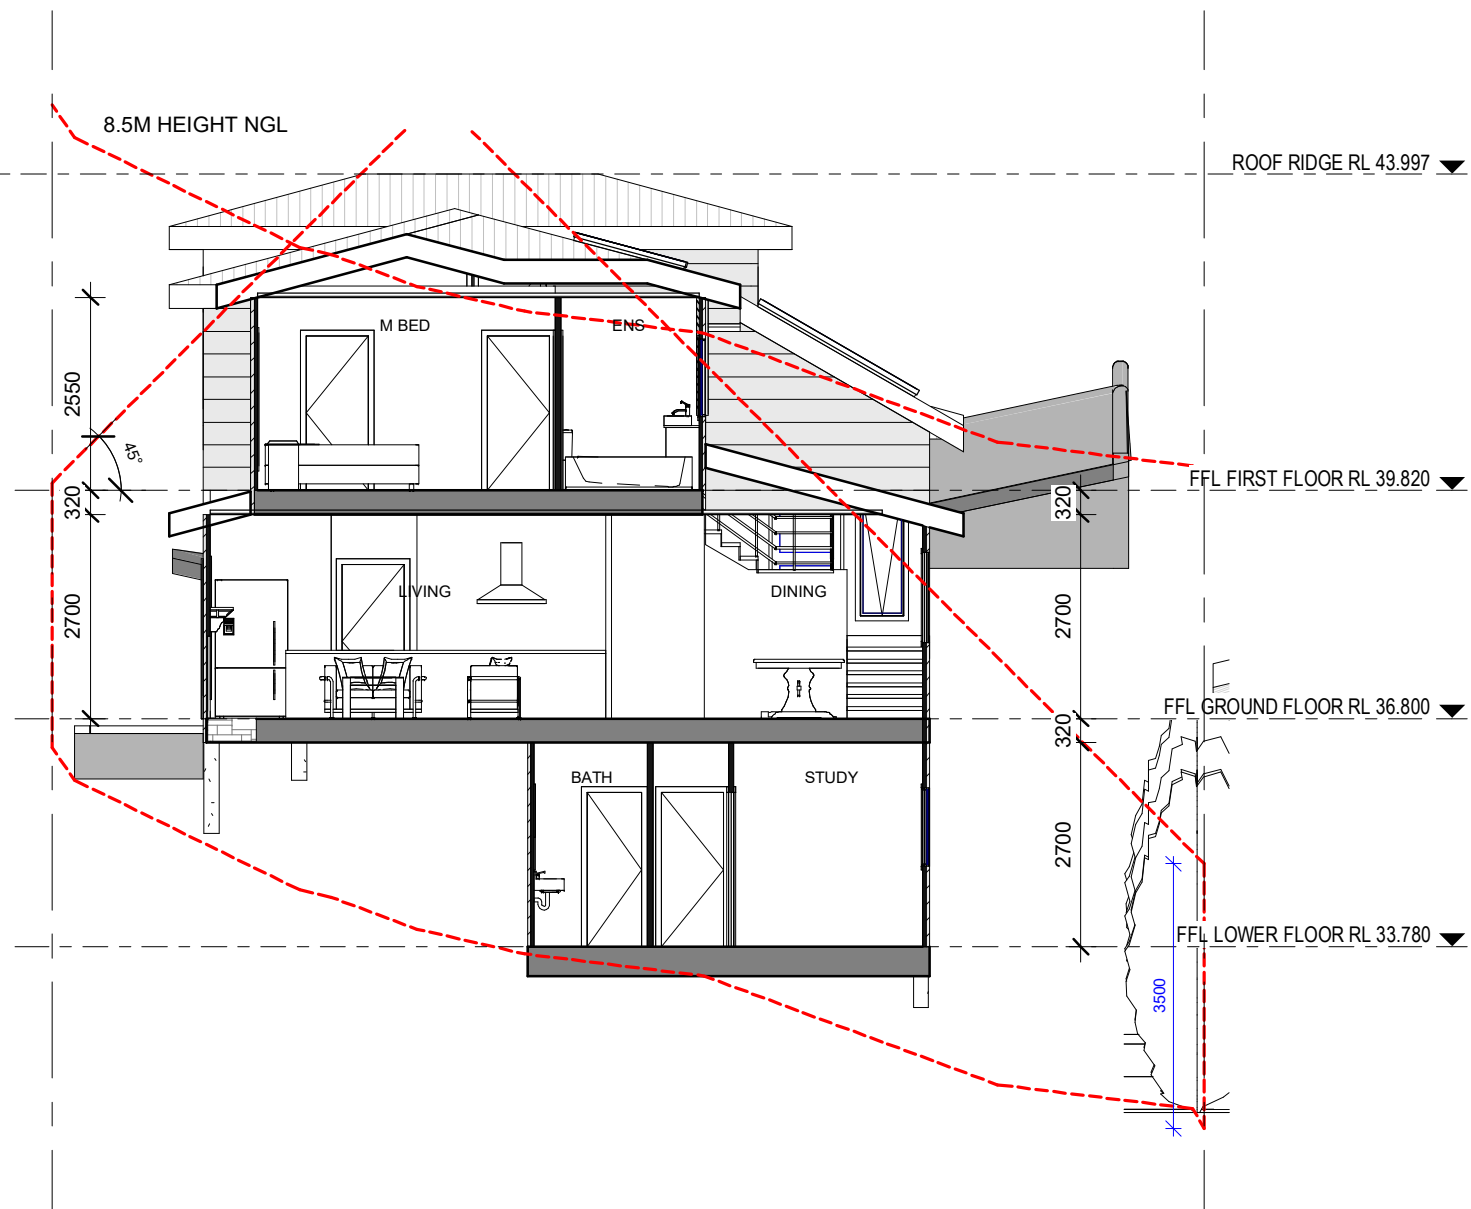

2
4.1

Section 2

1 : 100



ADDRESS:
57/6-8 Herebert Street,
St Leonards NSW 2065

PH: (02) 8094 1209
ABN: 79 160 683 929

WEBSITE:
www.riseprojects.com.au

DRAWN BY:
G.P

CHECKED BY:
C.P

All plans and drawing are copyright of
RISE PROJECTS Pty Ltd.
Any attempt in using or reproducing
or copying the same, wholly or in part,
without prior written permission from
RISE will result in legal proceeding.



VIEW:		SECTION - 1	
Address:		24 WANDEEN ROAD, CLAREVILLE 2107	
DW No.	4.1	REV:	D



JOB NO.	RP 211
----------------	--------


SCALE:
A3 / 1 : 100

Date:

Date	Rev	Description	Date	Rev	Description
20/08/20	A	FOR DA			
07/09/20	B	PRE-DA MEETING			
26/10/20	C	CHANGE ROOF PITCH ON VOID			
20/11/20	D	MASTER BED WALL MOVING IN 710MM			

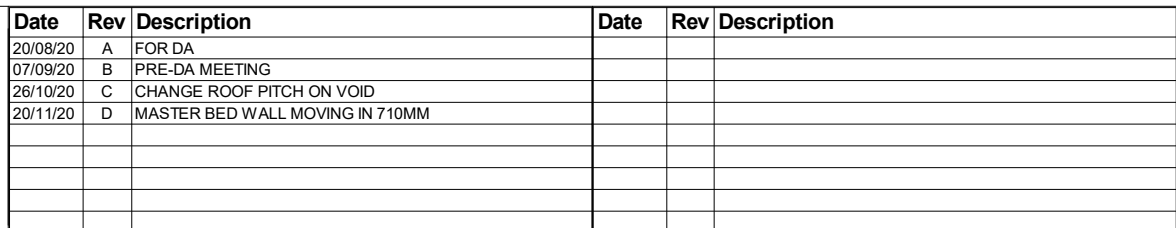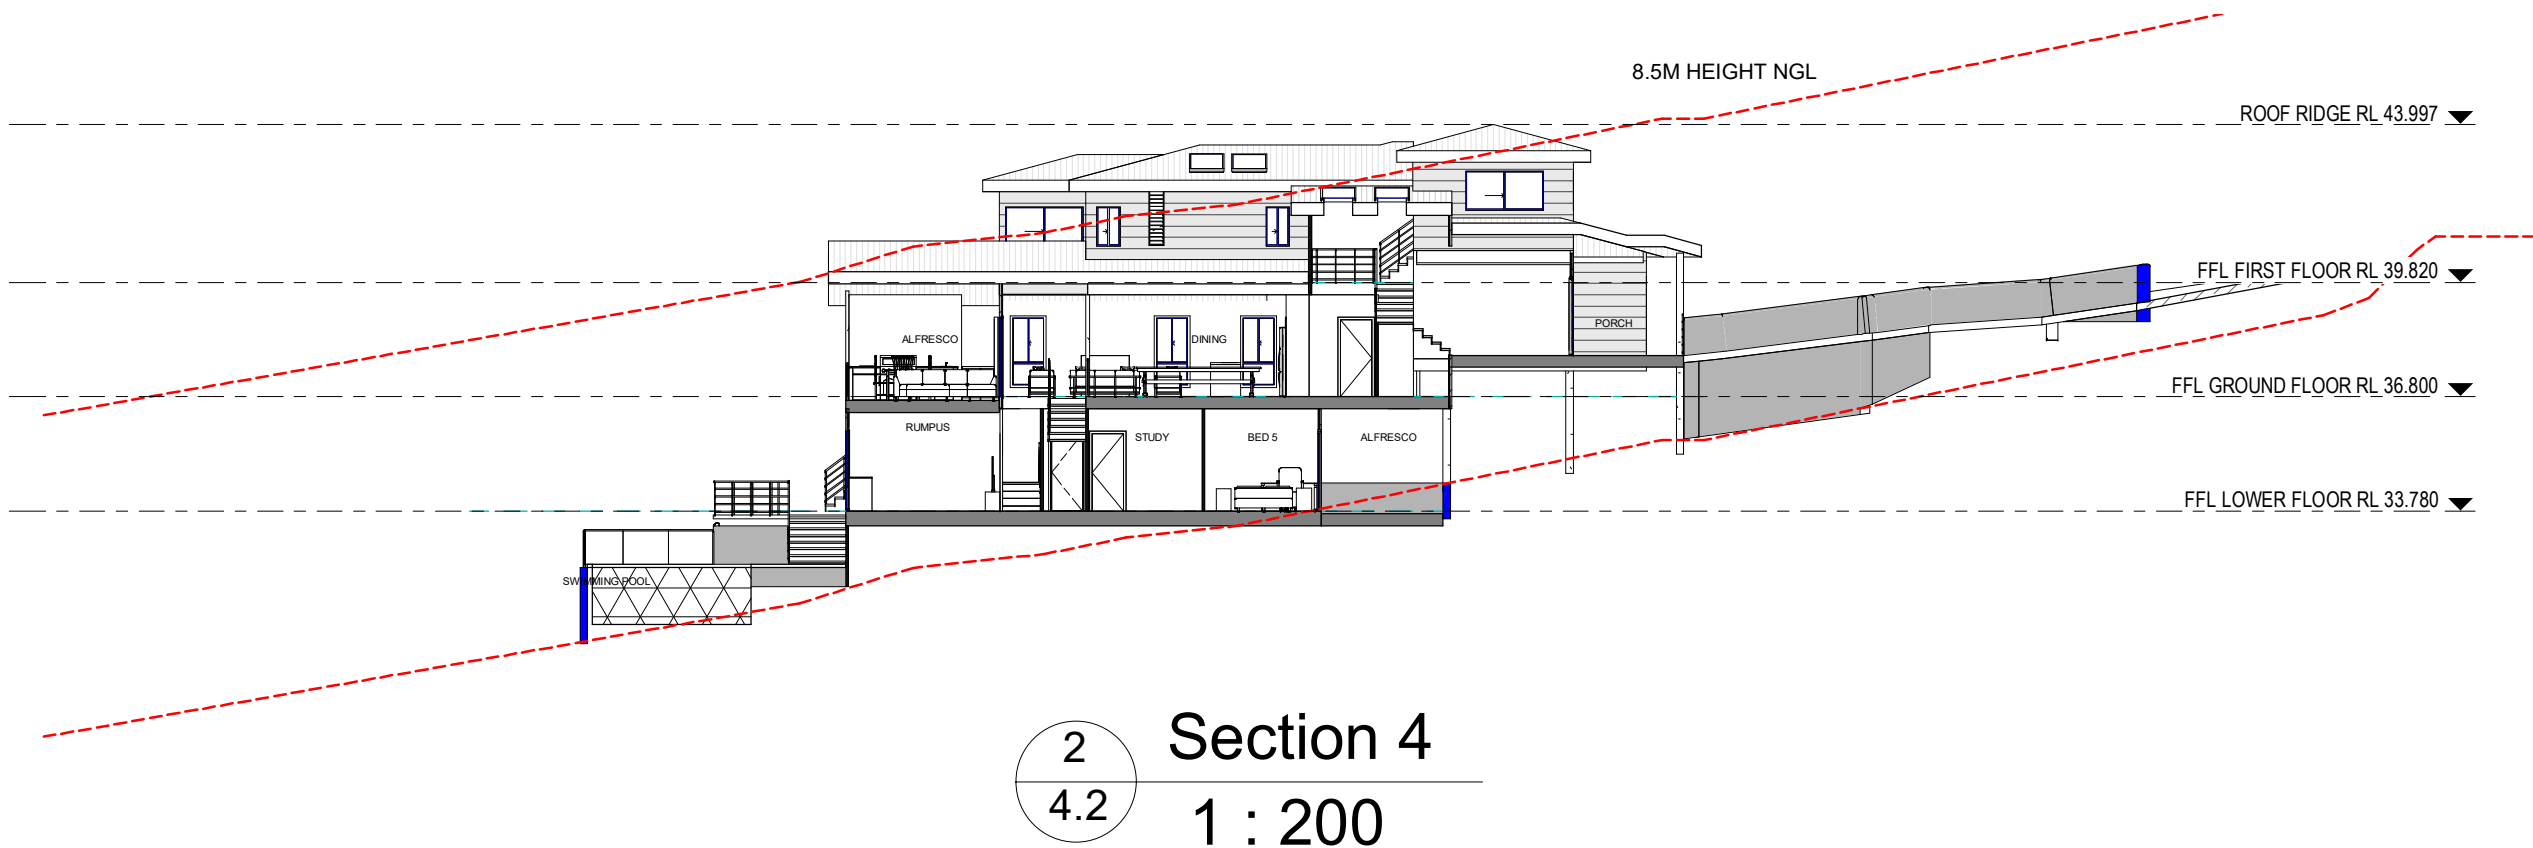

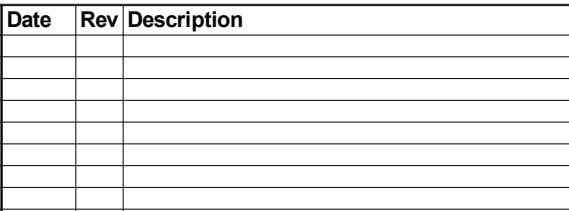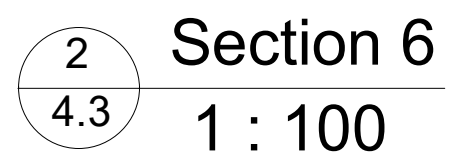

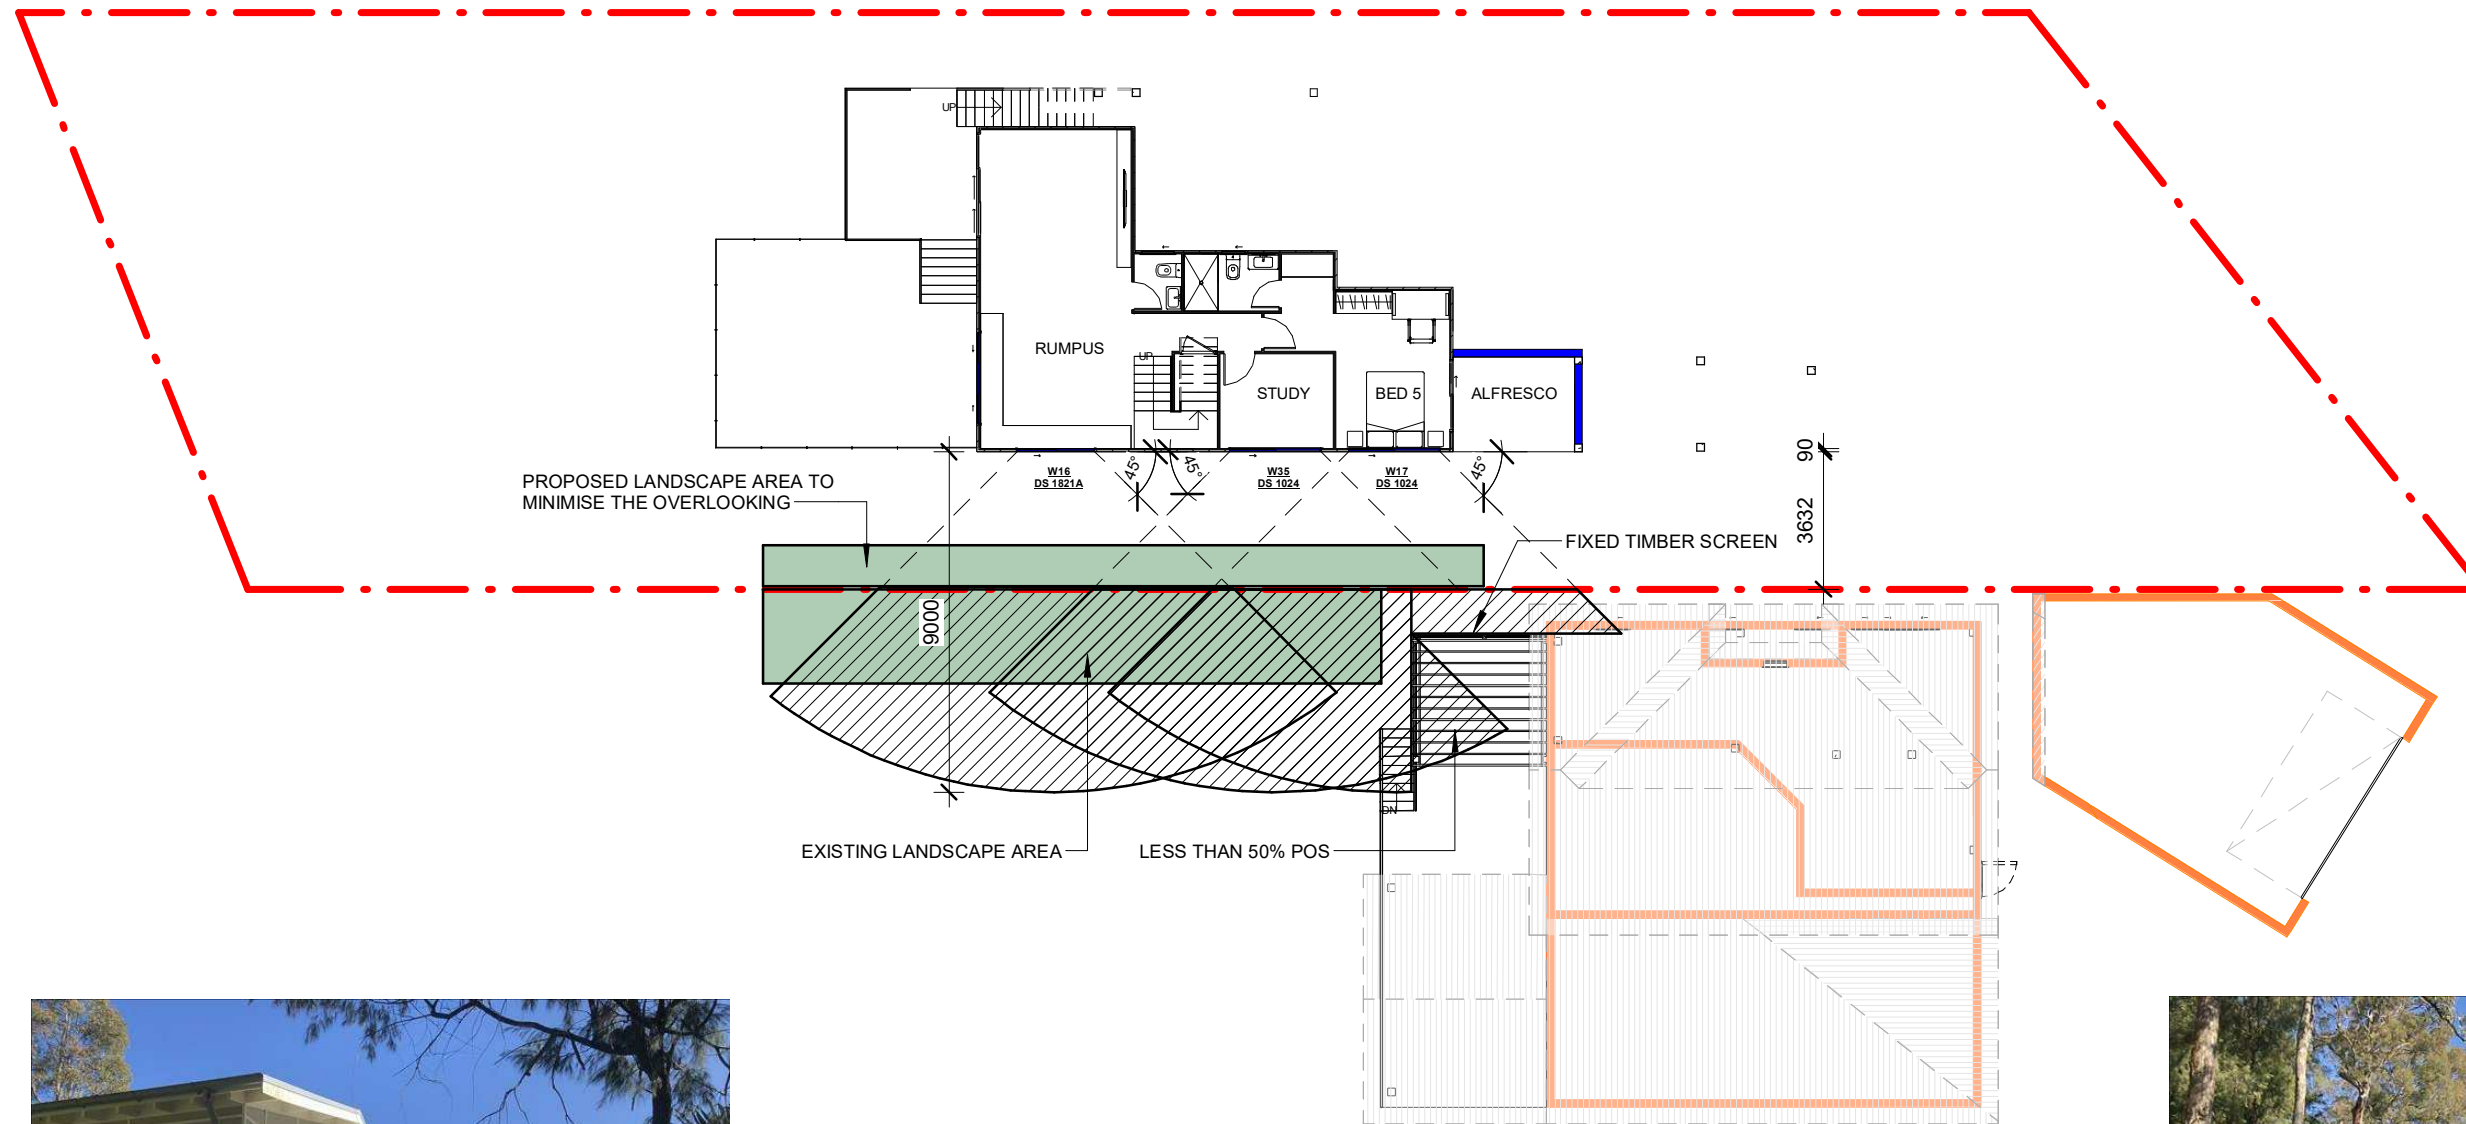

1
6.1.1

LOWER FLOOR- VISUAL PRIVACY

1 : 200



ADDRESS:
57/6-8 Herebert Street,
St Leonards NSW 2065

PH: (02) 8094 1209
ABN: 79 160 683 929

WEBSITE:
www.riseprojects.com.au

DRAWN BY:
G.P

CHECKED BY:
C.P

All plans and drawing are copyright of
RISE PROJECTS Pty Ltd.
Any attempt in using or reproducing
or copying the same, wholly or in part,
without prior written permission from
RISE will result in legal proceeding.

VIEW:

VISUAL PRIVACY

Address:


24 WANDEEN ROAD, CLAREVILLE 2107

DW No.

6.1.1

REV:

D

 

JOB NO.
RP 211


SCALE:

A3 / 1 : 200

Date:

20/11/20

Date	Rev	Description	Date	Rev	Description
20/08/20	A	FOR DA			
07/09/20	B	PRE-DA MEETING			
26/10/20	C	CHANGE ROOF PITCH ON VOID			
20/11/20	D	MASTER BED WALL MOVING IN 710MM			

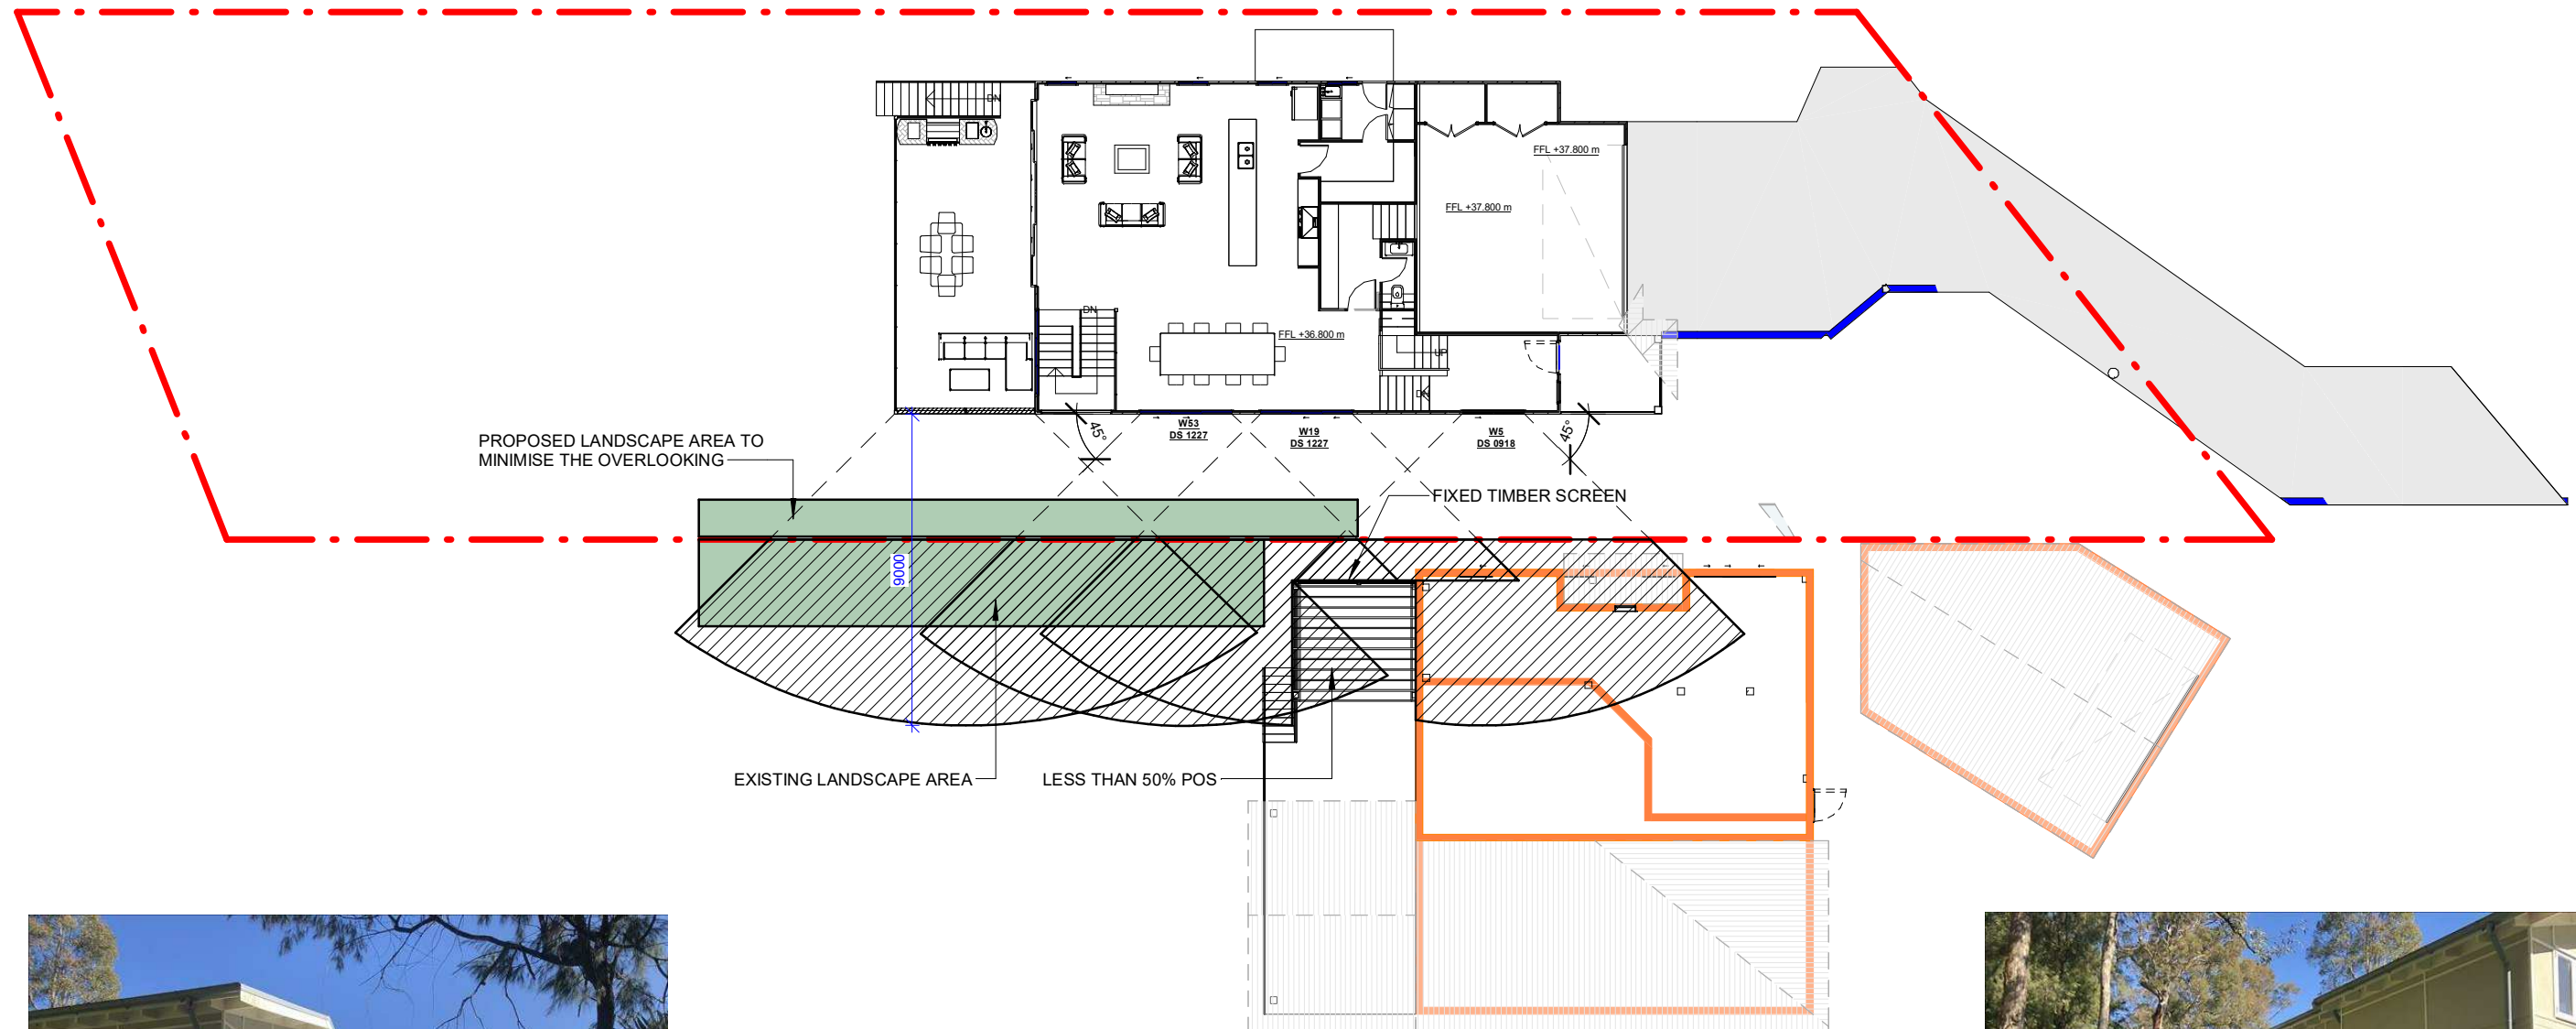

1 6.1.2 GROUND FLOOR - VISUAL PRIVACY 1 : 200



ADDRESS:
57/6-8 Herebert Street,
St Leonards NSW 2065

PH: (02) 8094 1209
ABN: 79 160 683 929

WEBSITE:
www.riseprojects.com.au


DRAWN BY: Author
CHECKED BY: Checker

All plans and drawing are copyright of
RISE PROJECTS Pty Ltd.
Any attempt in using or reproducing
or copying the same, wholly or in part,
without prior written permission from
RISE will result in legal proceeding.

VIEW:
VISUAL PRIVACY

Address:
24 WANDEEN ROAD, CLAREVILLE 2107

DW No. 6.1.2 **REV:** D

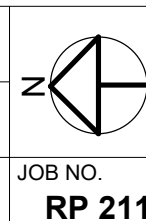


JOB NO.
RP 211

SCALE:
A3 / 1 : 200

Date:
20/11/20

Date	Rev	Description	Date	Rev	Description
20/08/20	A	FOR DA			
07/09/20	B	PRE-DA MEETING			
26/10/20	C	CHANGE ROOF PITCH ON VOID			
20/11/20	D	MASTER BED WALL MOVING IN 710MM			

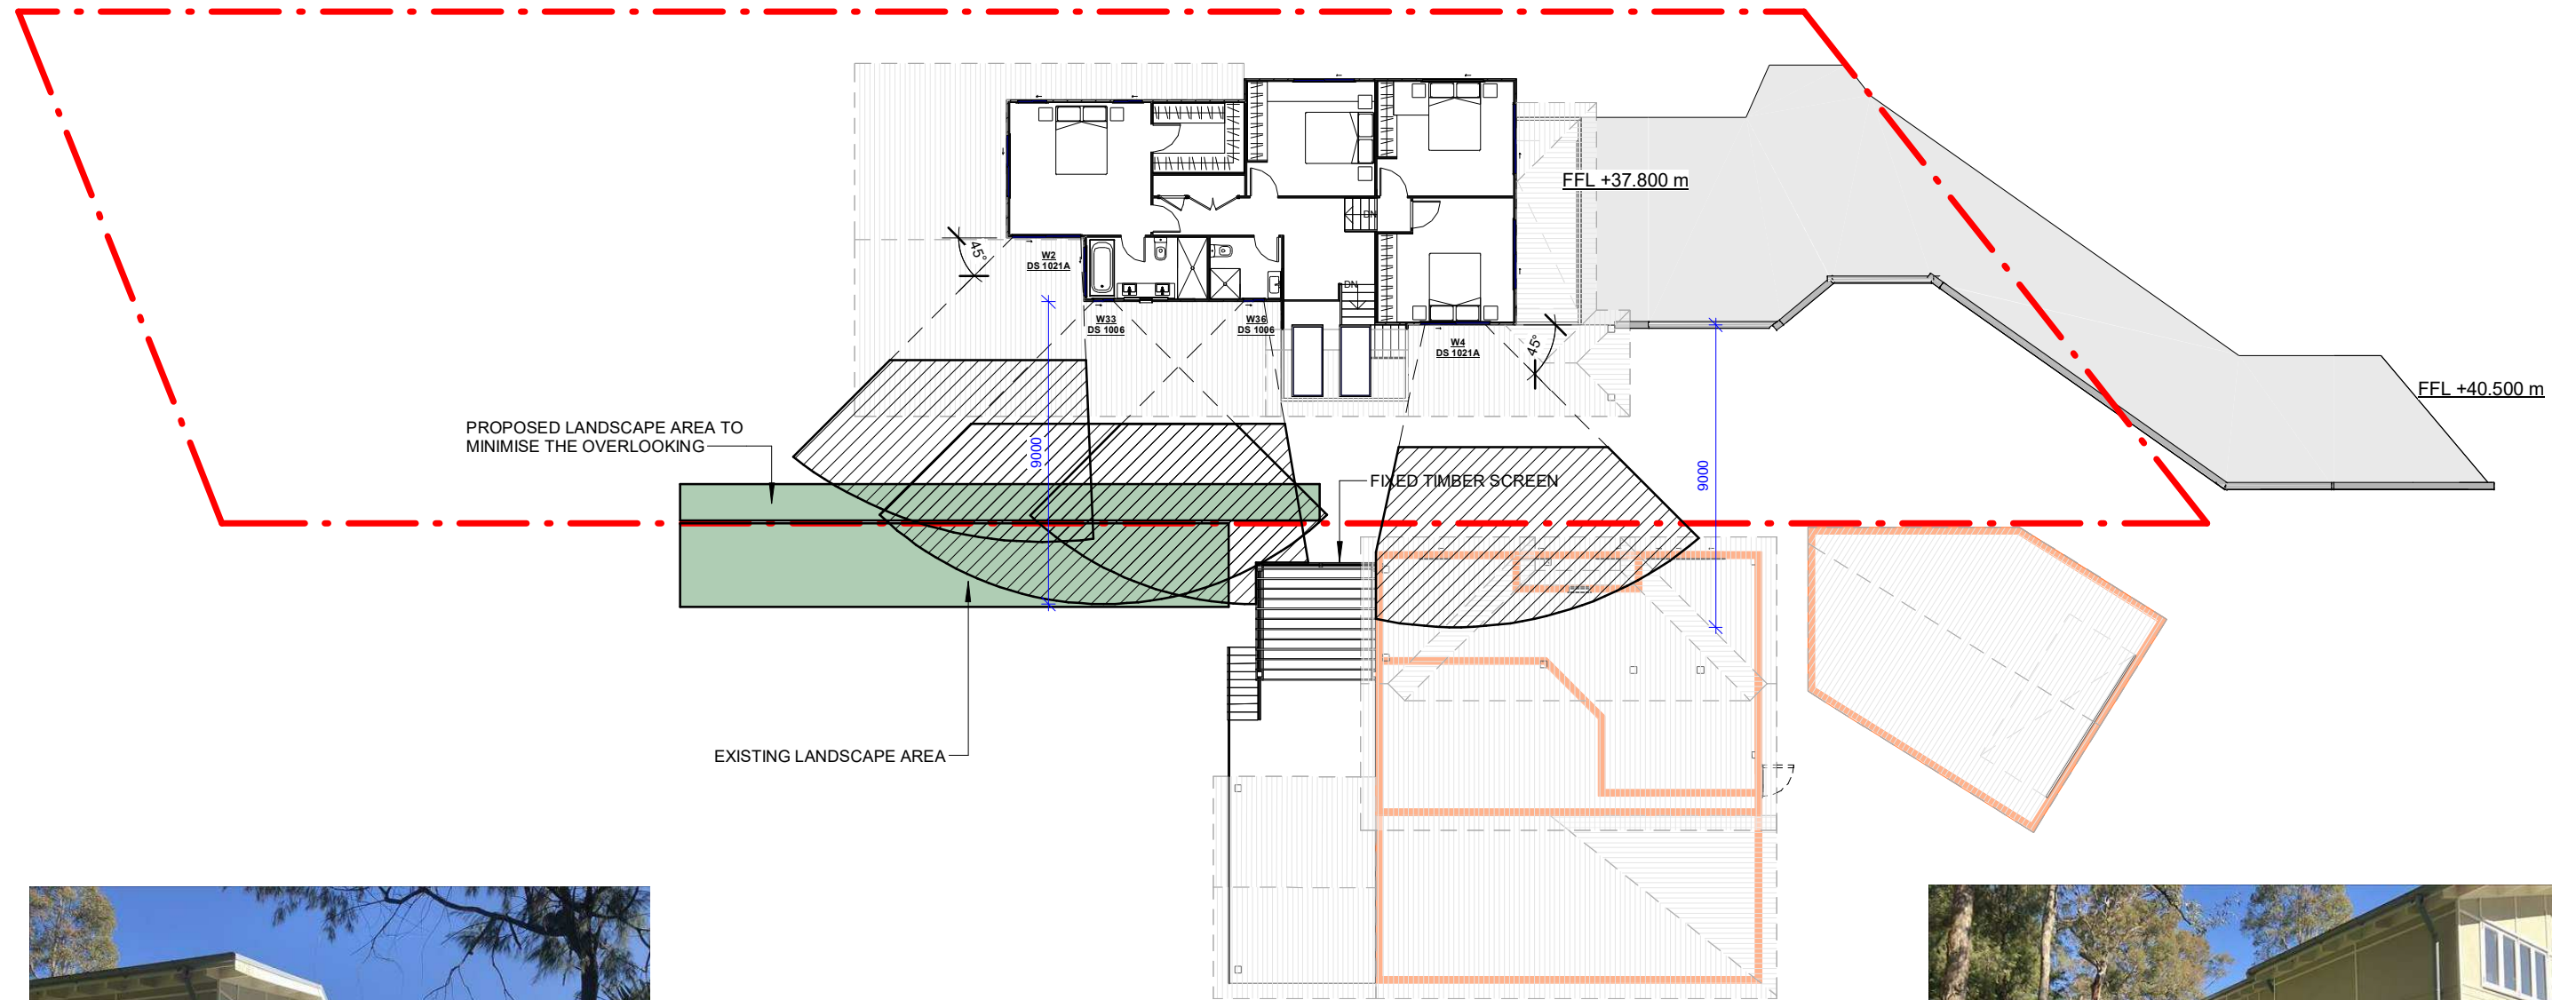

1
6.1.3

FIRST FLOOR - VISUAL PRIVACY

1 : 200



ADDRESS:
57/6-8 Herebert Street,
St Leonards NSW 2065

PH: (02) 8094 1209
ABN: 79 160 683 929

WEBSITE:
www.riseprojects.com.au

DRAWN BY:
Author

CHECKED BY:
Checker

All plans and drawing are copyright of
RISE PROJECTS Pty Ltd.
Any attempt in using or reproducing
or copying the same, wholly or in part,
without prior written permission from
RISE will result in legal proceeding.

VIEW:

VISUAL PRIVACY

Address:


24 WANDEEN ROAD, CLAREVILLE 2107

DW No.

6.1.3

REV:

D

 


JOB NO.
RP 211

SCALE:
A3 / 1 : 200

Date:

Date	Rev	Description	Date	Rev	Description
20/08/20	A	FOR DA			
07/09/20	B	PRE-DA MEETING			
26/10/20	C	CHANGE ROOF PITCH ON VOID			
20/11/20	D	MASTER BED WALL MOVING IN 710MM			

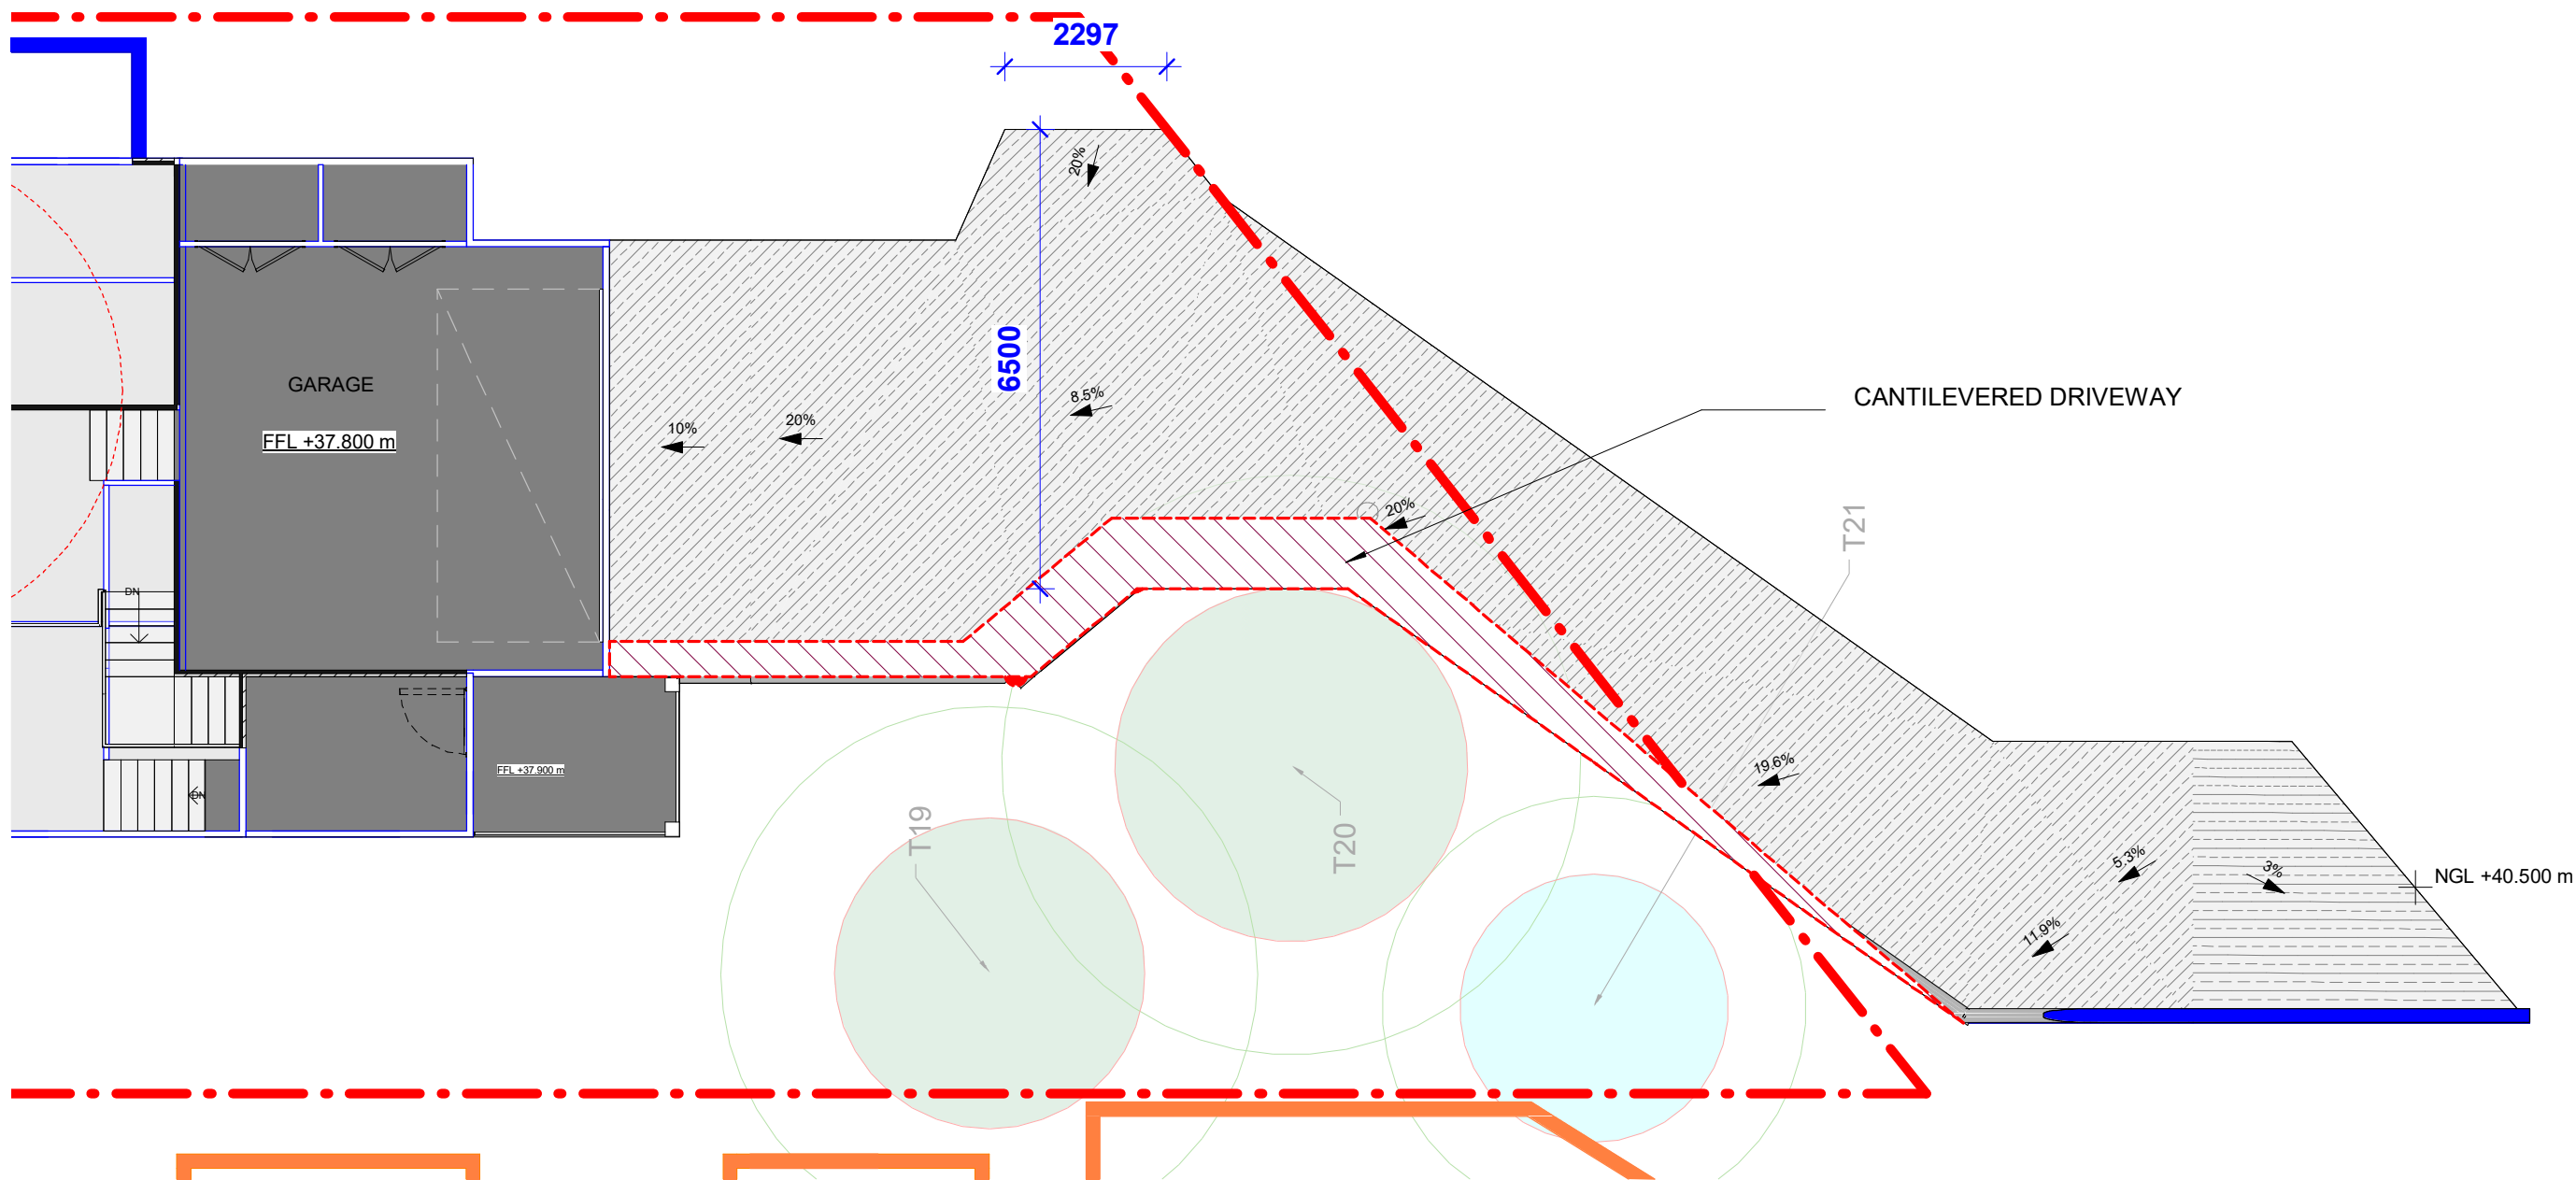

1 DRIVEWAY & TREE TPZ ZONE
1 : 100



ADDRESS:
57/6-8 Herebert Street,
St Leonards NSW 2065

PH: (02) 8094 1209
ABN: 79 160 683 929

WEBSITE:
www.riseprojects.com.au

DRAWN BY:
Author


CHECKED BY:
Checker

All plans and drawing are copyright of
RISE PROJECTS Pty Ltd.
Any attempt in using or reproducing
or copying the same, wholly or in part,
without prior written permission from
RISE will result in legal proceeding.

VIEW:
DRIVEWAY

Address:
24 WANDEEN ROAD, CLAREVILLE 2107

DW No. 6.2 **REV:** D


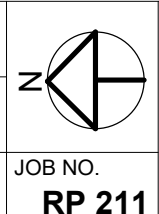


JOB NO.
RP 211

SCALE :
A3 / 1 : 100

Date:
20/11/20

Date	Rev	Description	Date	Rev	Description
20/08/20	A	FOR DA			
07/09/20	B	PRE-DA MEETING			
26/10/20	C	CHANGE ROOF PITCH ON VOID			
20/11/20	D	MASTER BED WALL MOVING IN 710MM			

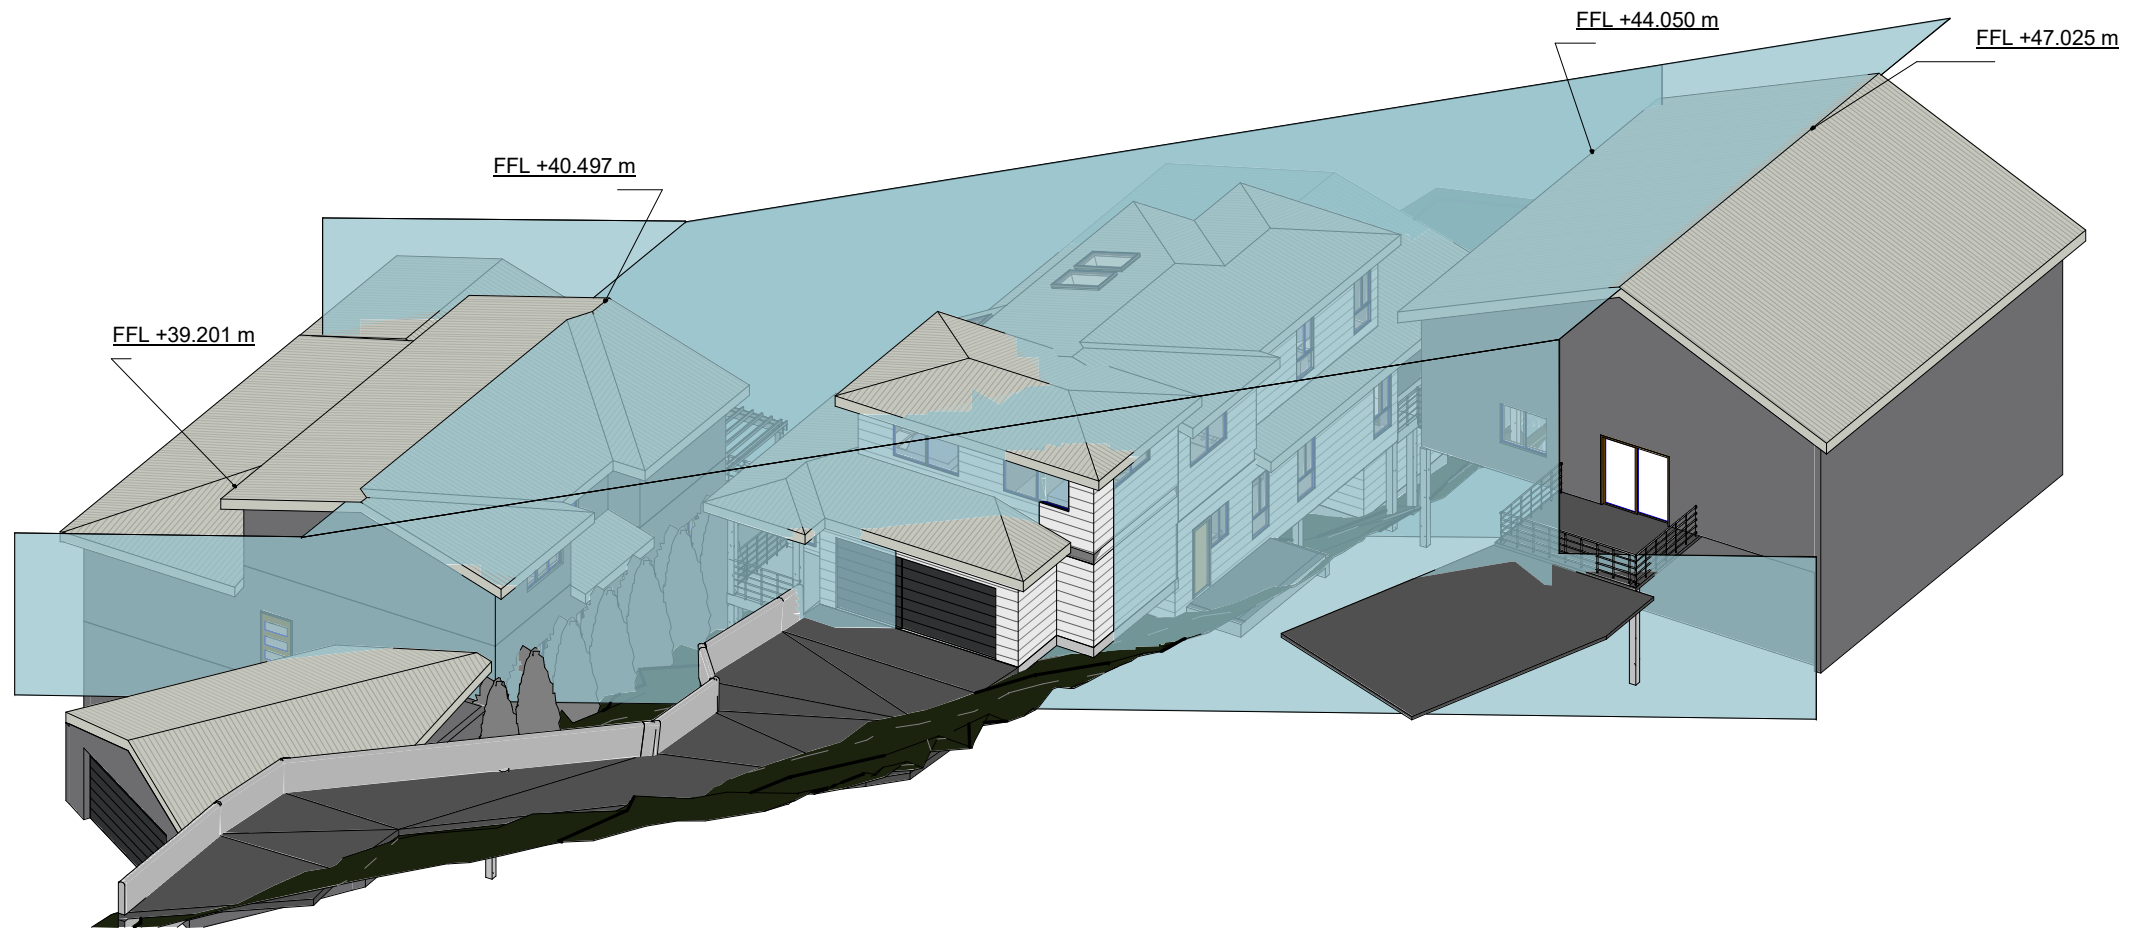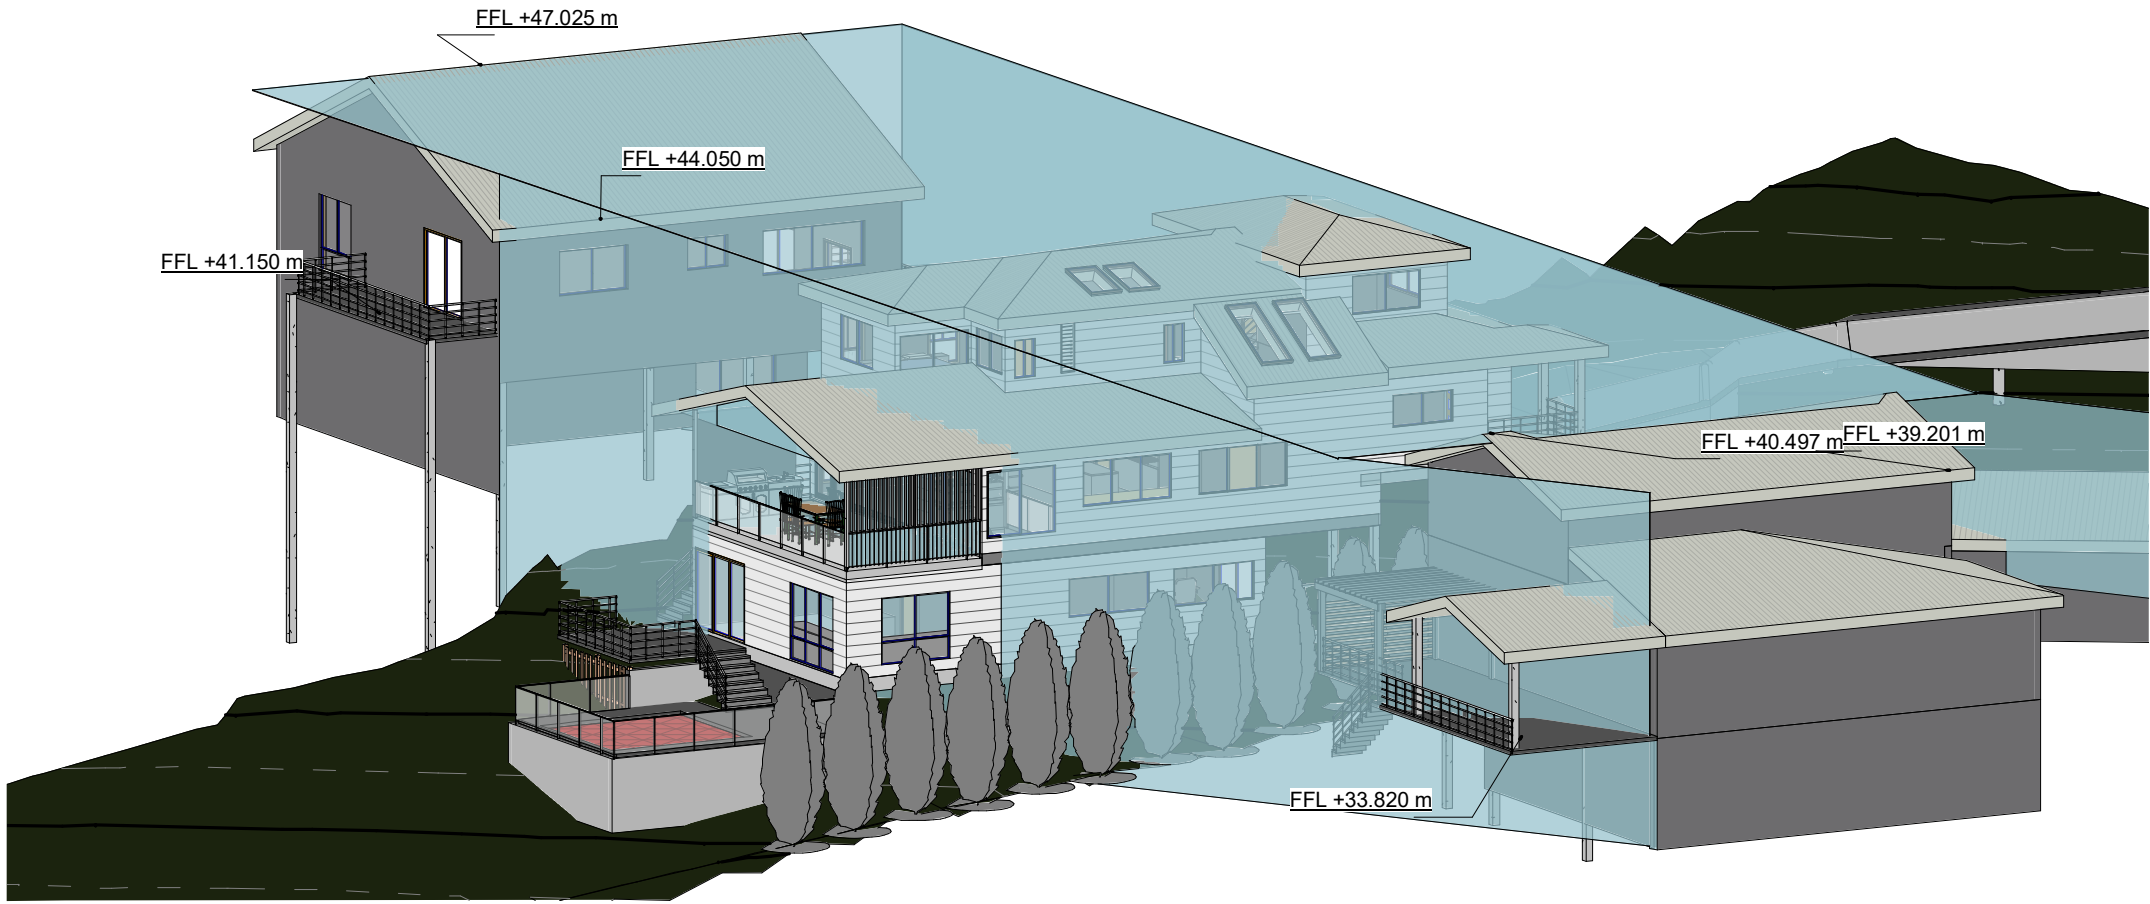

ADDRESS:
57/6-8 Herebert Street,
St Leonards NSW 2065

PH: (02) 8094 1209
ABN: 79 160 683 929

WEBSITE:
www.riseprojects.com.au

DRAWN BY:
Author

CHECKED BY:
Checker

All plans and drawing are copyright of
RISE PROJECTS Pty Ltd.
Any attempt in using or reproducing
or copying the same, wholly or in part,
without prior written permission from
RISE will result in legal proceeding.

VIEW:

HEIGHT LIMITATION

Address:

24 WANDEEN ROAD, CLAREVILLE 2107

DW No.

6.7.2

REV:

D

JOB NO.


RP 211

A3 /

SCALE :

Date:

Date	Rev	Description	Date	Rev	Description
20/08/20	A	FOR DA			
07/09/20	B	PRE-DA MEETING			
26/10/20	C	CHANGE ROOF PITCH ON VOID			
20/11/20	D	MASTER BED WALL MOVING IN 710MM			

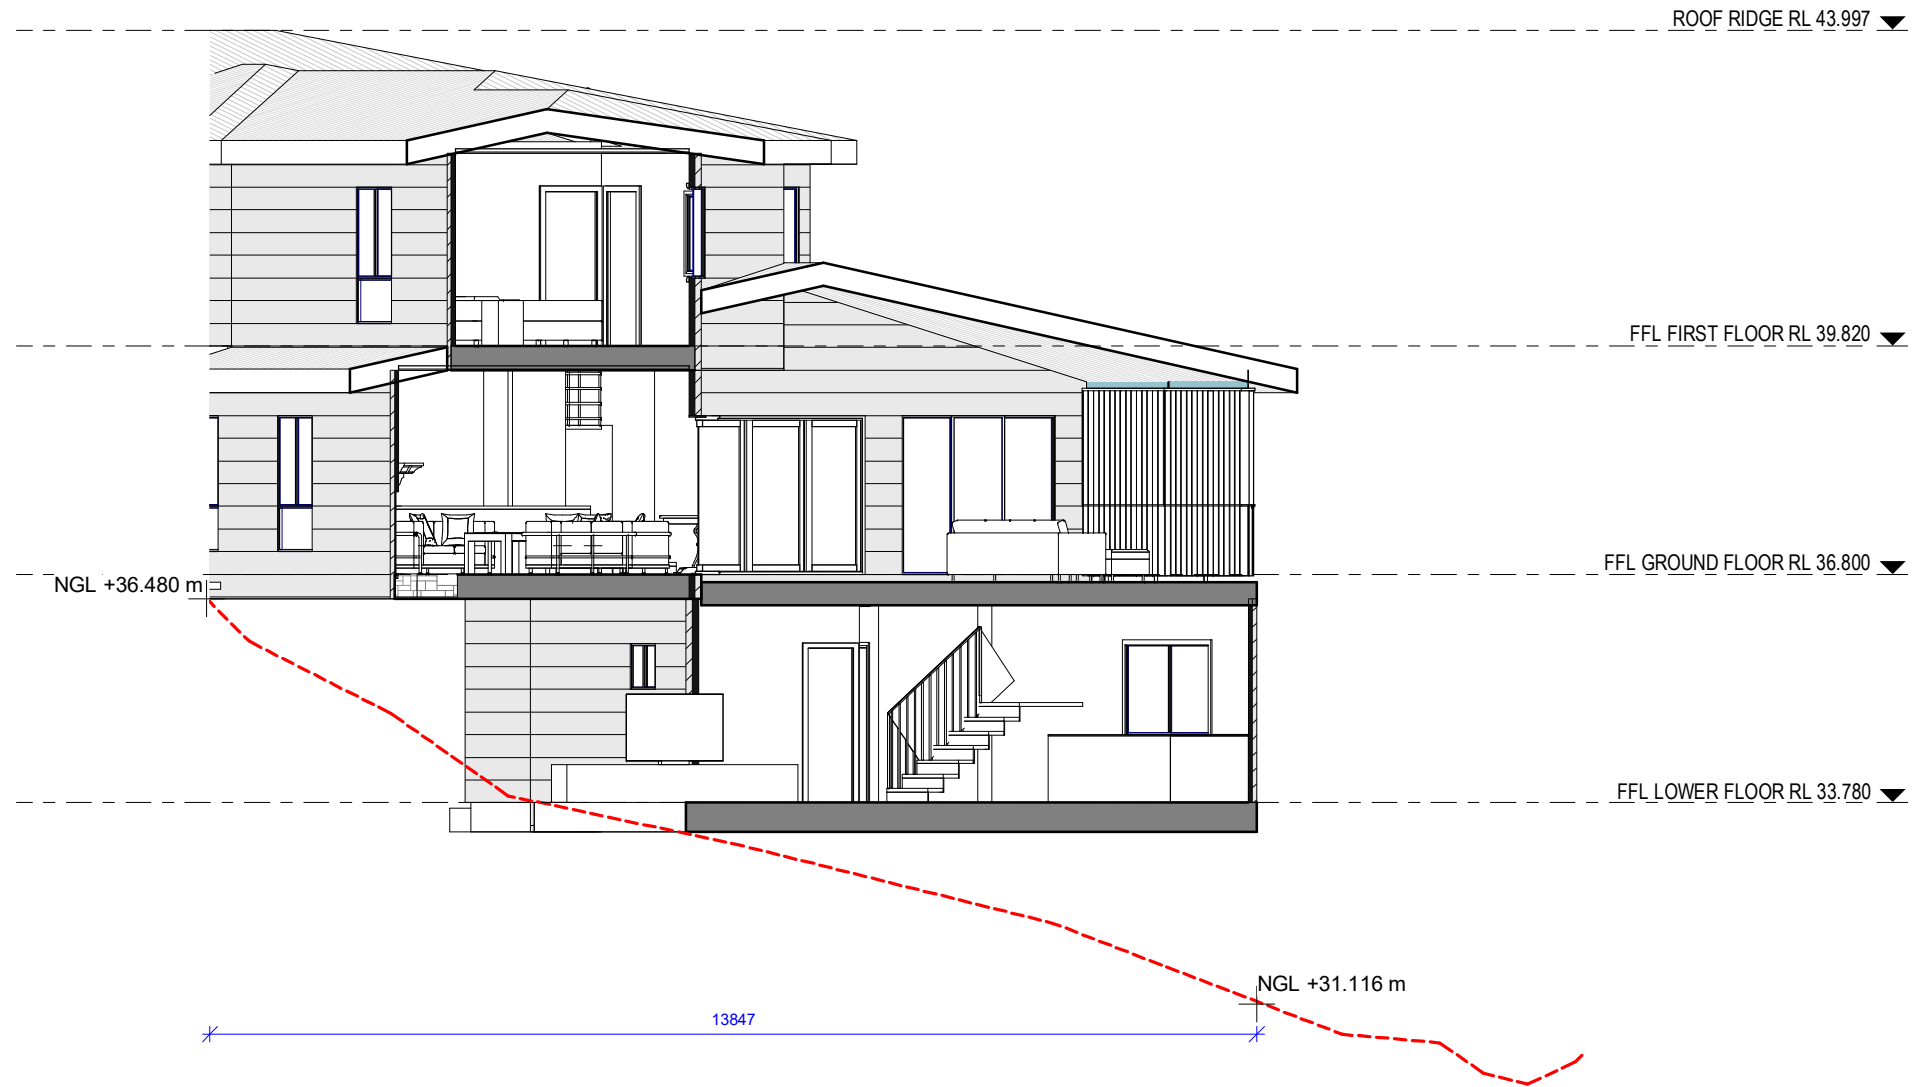

1
6.8.2

SECTION REAR

1 : 100



ADDRESS:
57/6-8 Herebert Street,
St Leonards NSW 2065

PH: (02) 8094 1209
ABN: 79 160 683 929

WEBSITE:
www.riseprojects.com.au

DRAWN BY:
Author

CHECKED BY:
Checker

All plans and drawing are copyright of
RISE PROJECTS Pty Ltd.
Any attempt in using or reproducing
or copying the same, wholly or in part,
without prior written permission from
RISE will result in legal proceeding.

VIEW:

SLOPE SECTION 2

Address:


24 WANDEEN ROAD, CLAREVILLE 2107

DW No.

6.8.2

REV:

D

 

JOB NO.
RP 211



SCALE :

A3 / 1 : 100

Date:

20/11/20

Date	Rev	Description	Date	Rev	Description
20/08/20	A	FOR DA			
07/09/20	B	PRE-DA MEETING			
26/10/20	C	CHANGE ROOF PITCH ON VOID			
20/11/20	D	MASTER BED WALL MOVING IN 710MM			

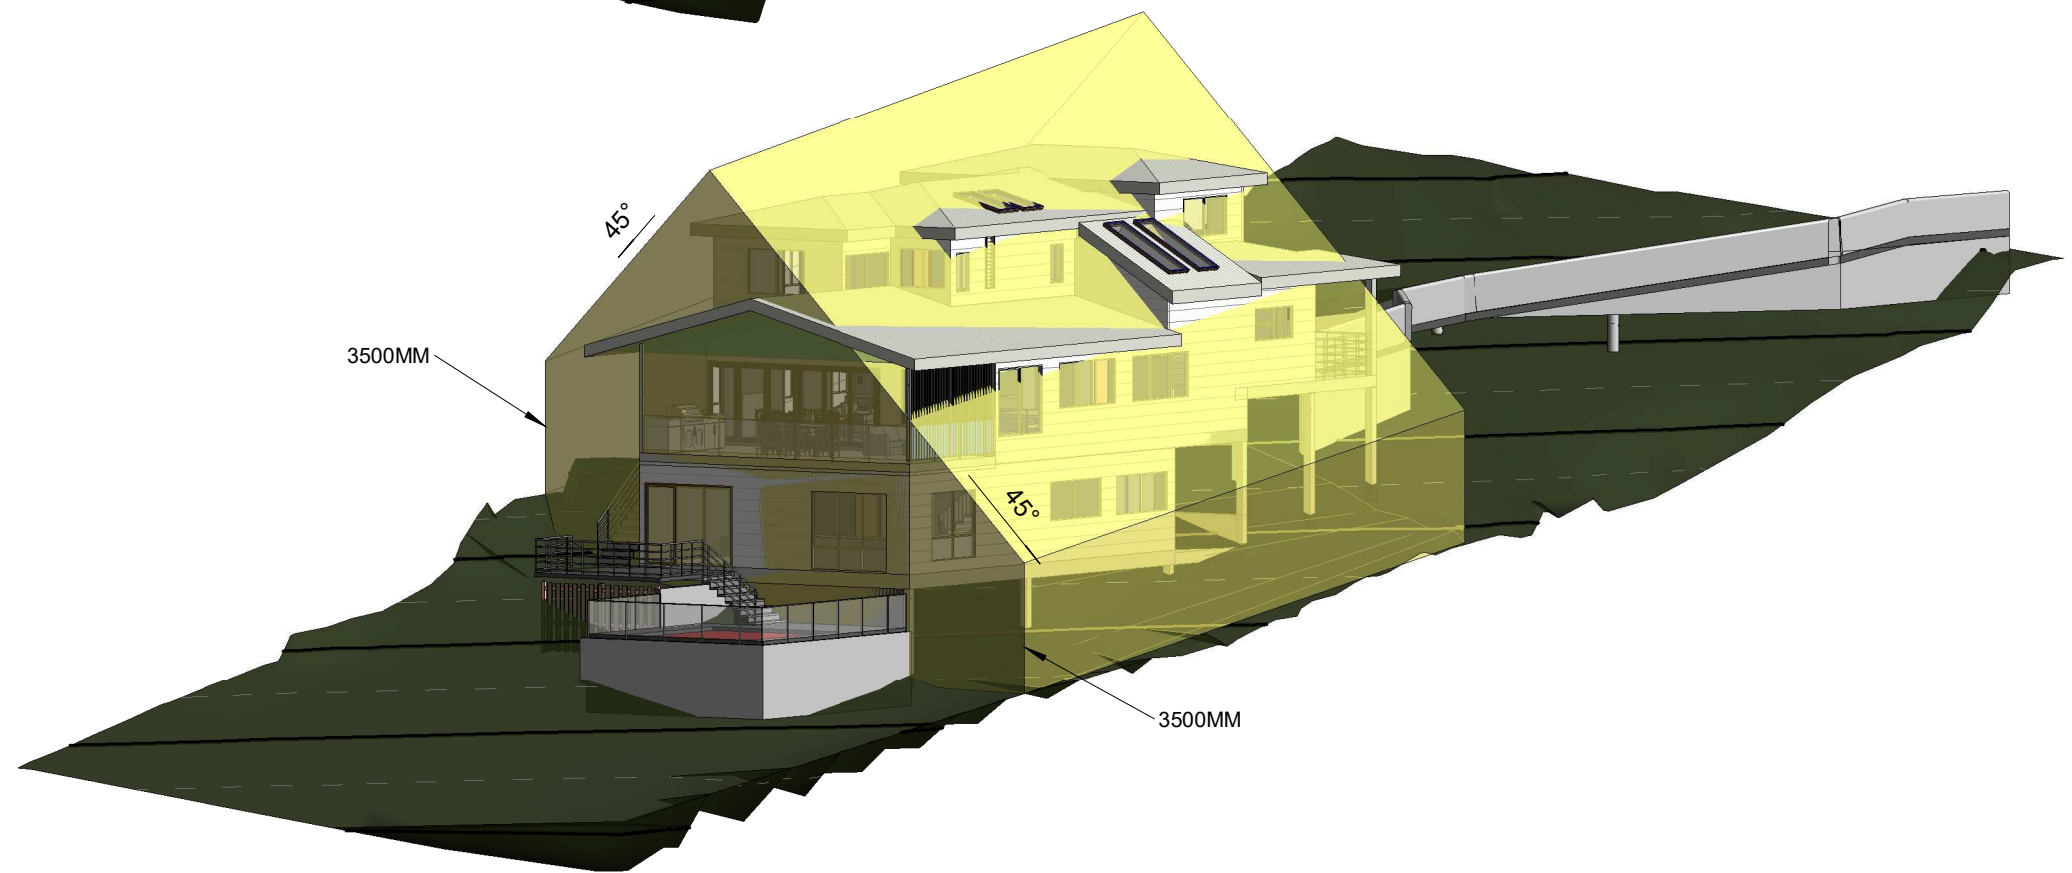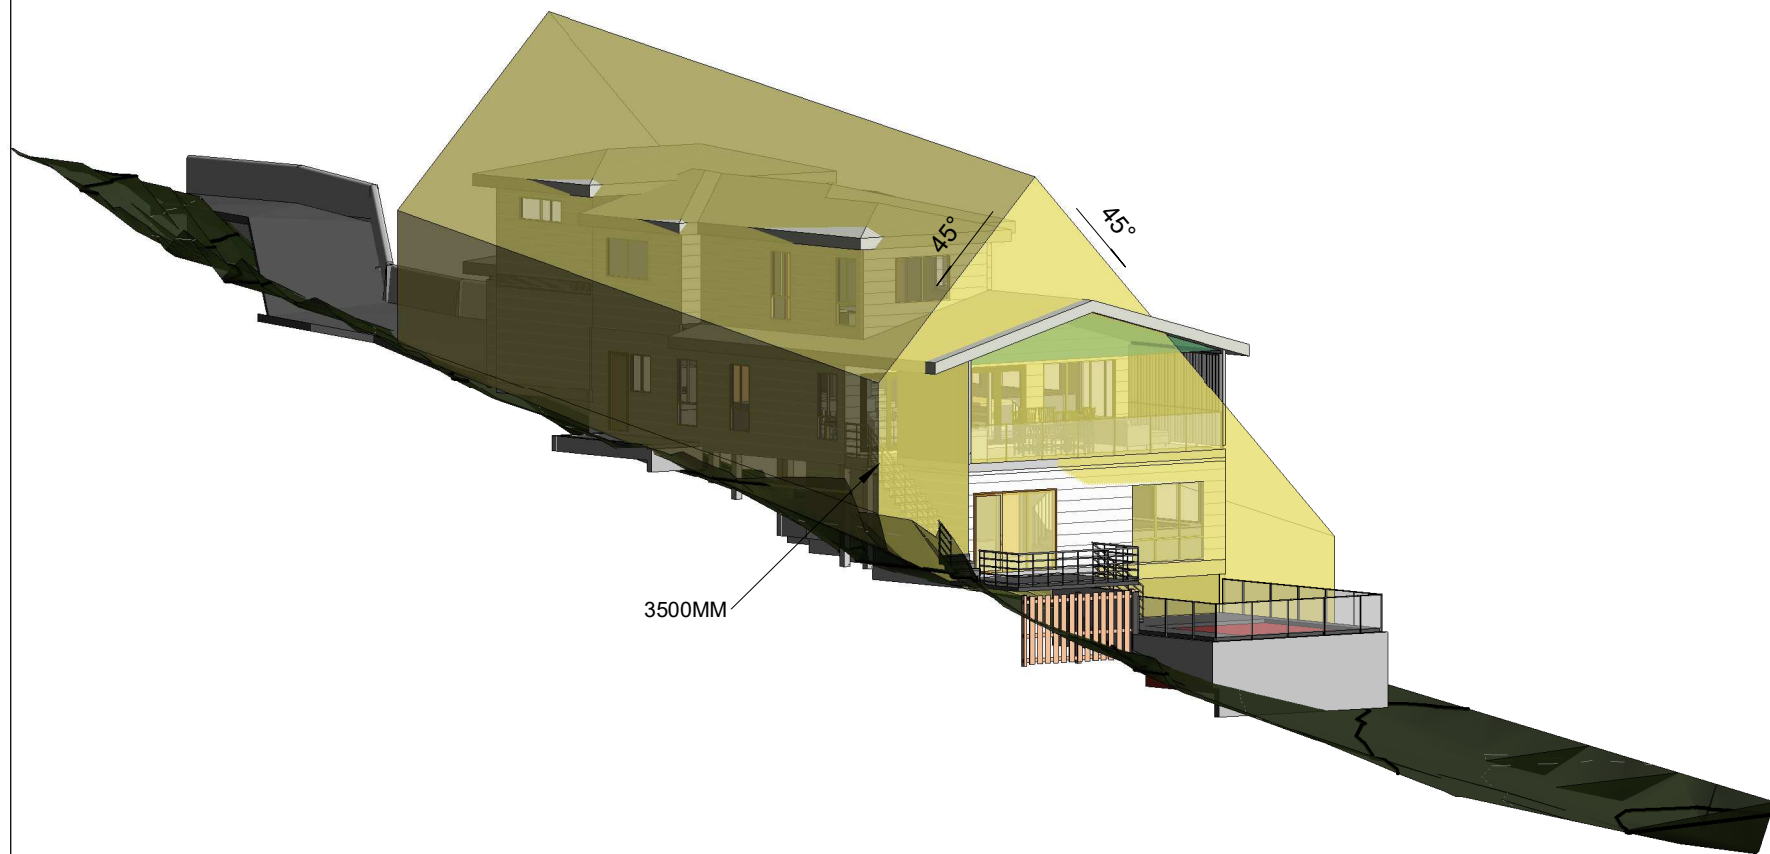

ADDRESS:
57/6-8 Herebert Street,
St Leonards NSW 2065

PH: (02) 8094 1209
ABN: 79 160 683 929

WEBSITE:
www.riseprojects.com.au

DRAWN BY:
Author

CHECKED BY:
Checker

All plans and drawing are copyright of
RISE PROJECTS Pty Ltd.
Any attempt in using or reproducing
or copying the same, wholly or in part,
without prior written permission from
RISE will result in legal proceeding.

VIEW:
BUILDING ENVELOPE

Address:
24 WANDEEN ROAD, CLAREVILLE 2107

DW No. 6.8.3 **REV:** D

JOB NO.
RP 211

SCALE:
A3 /

Date:
20/11/20

Date	Rev	Description	Date	Rev	Description
20/08/20	A	FOR DA			
07/09/20	B	PRE-DA MEETING			
26/10/20	C	CHANGE ROOF PITCH ON VOID			
20/11/20	D	MASTER BED WALL MOVING IN 710MM			

