




NORTHERN ELEVATION
No.31 CONSUL ROAD

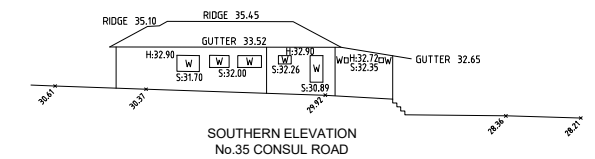

SOUTHERN ELEVATION
No.35 CONSUL ROAD

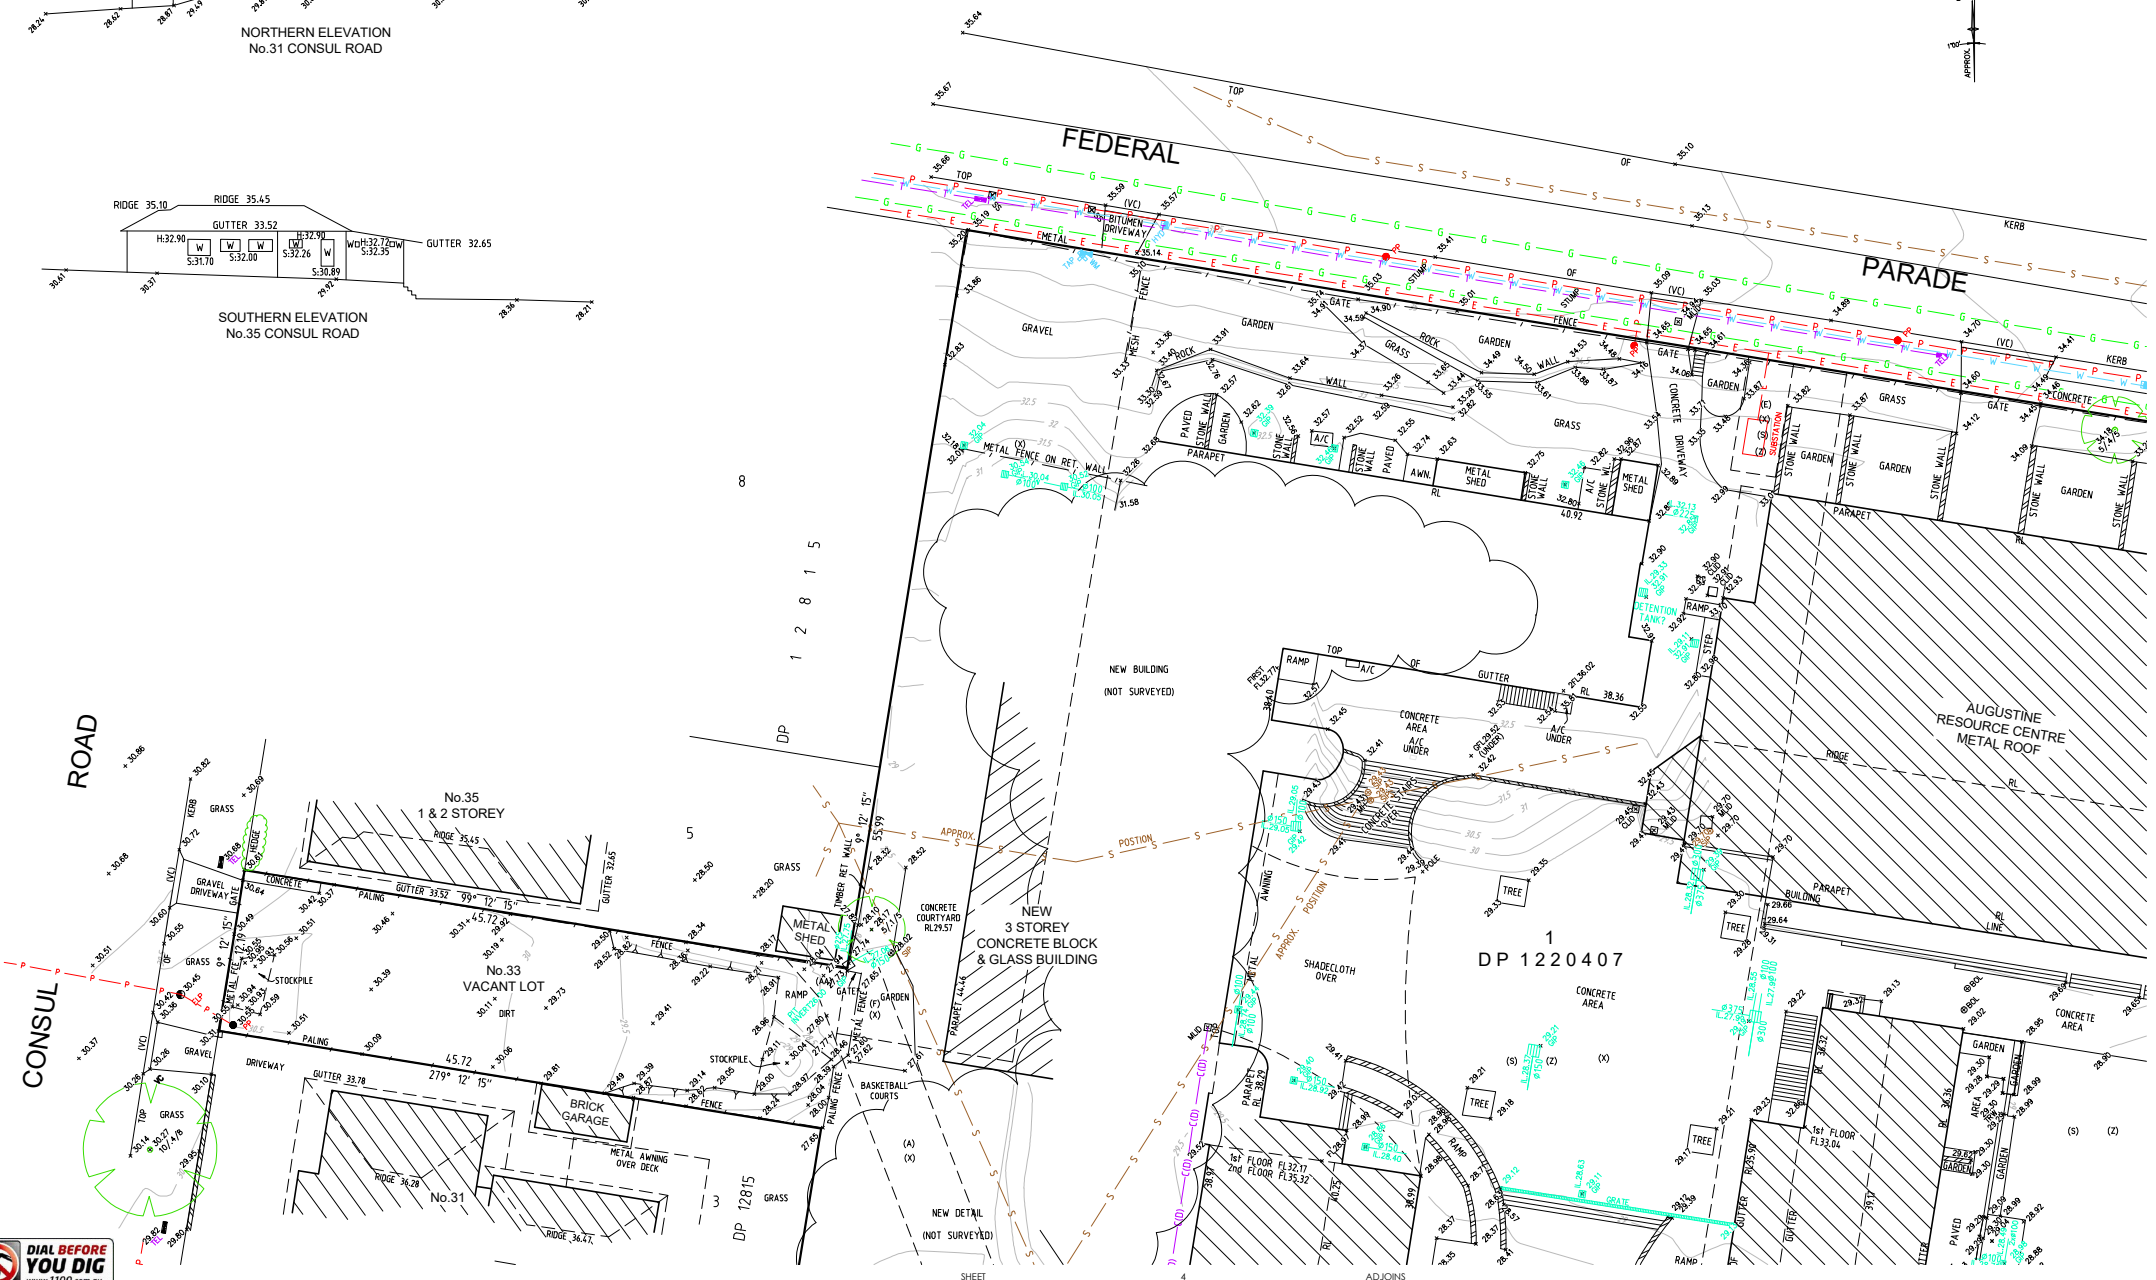

REFER TO NOTES AND LEGEND

 

1	18/08/20	DETAIL & LEVELS OF No 33 CONSUL ROAD ADDED	008
H	29/10/18	DETAIL & LEVELS OF No 20, 18 & 2A ADDED	35381 005
G	09/07/18	FLOOR PLANS AND ELEVATIONS ADDED (SHEETS 7, 13). SITE AREA AMENDED	35381 004
F	23/06/18	EXTRA LEVELS (COVERLAND FLOW) ADDED BEHIND CRICKET NET AREA	35381 004
E	26/02/18	BOUNDARIES ADDED FOR NEIGHBORING LOTS. EXTRA D & L ADDED	35381 003
Revision	Date	Description	Reference

D	02/04/15	TOLANTINE WING FLOOR LEVELS ADDED	35381
C	15/10/13	U/G SERVICES & STORMWATER DETECTED IN AREA SHOEN ON SHEET 1	40294
B	28/08/13	INTERNAL FLOOR & RIDGE LEVELS ADDED	35381
A	12/08/13	INTERNAL FLOOR LEVELS ADDED	35381
Revision	Date	Description	Reference

THIS IS THE PLAN REFERRED TO IN MY LETTER DATED: _____

Registered Surveyors NSW



Suite 1, Level 1
810 Pacific Highway
Gordon NSW 2072
Locked Bag 5
Gordon NSW 2072
P 1300 587 000
F 02 9499 7760

Client **ST AUGUSTINE'S COLLEGE**
Drawing title
PLAN OF DETAIL AND LEVELS OVER LOT 1 DP 1220407
Lot B DP 395193 & LOT 51 DP839828 AT ST AUGUSTINE'S COLLEGE FEDERAL PARADE, BROOKVALE

datum AHD
site area 2.58ha
LGA NORTHERN BEACHES
reference number 35381DT 003
scale 1:200 @A1
date of survey 04/12/12
SHEET 13