



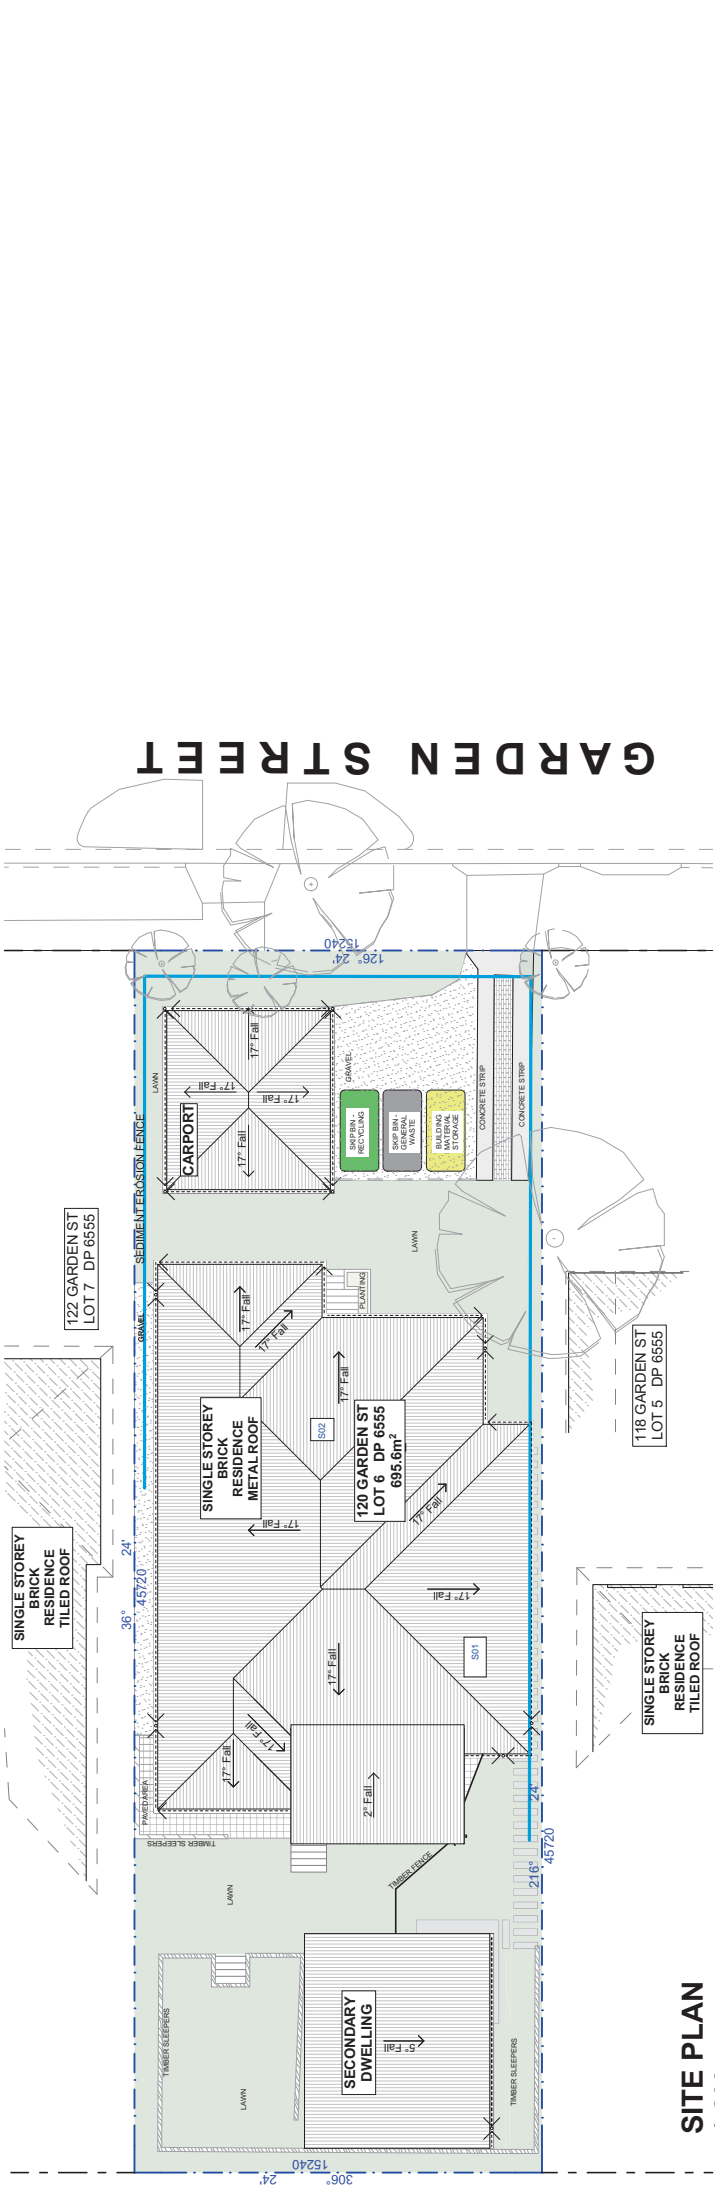


SITE PLAN
1:200

EX. RIDGE LEVEL ▼
RL +9550
EX. CEILING ▼
RL +7550
EX. GROUND FLOOR LEVEL ▼
RL +5100

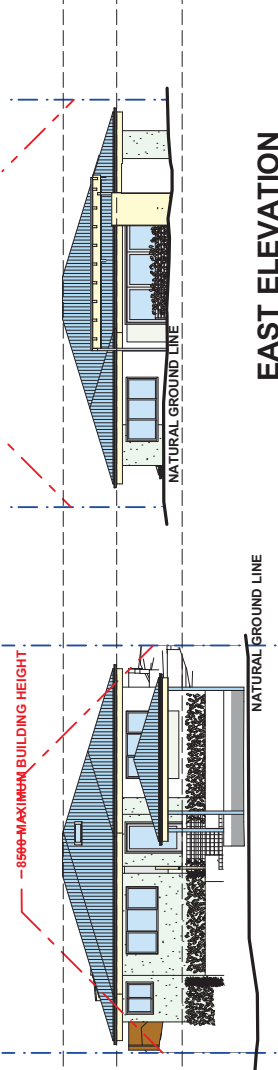



WEST ELEVATION
1:200

EX. RIDGE LEVEL ▼
RL +9550
EX. CEILING ▼
RL +7550
EX. GROUND FLOOR LEVEL ▼
RL +5100

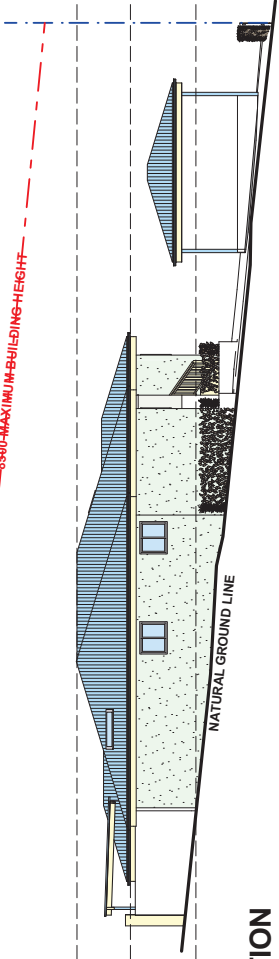

SOUTH ELEVATION
1:200

EAST ELEVATION
1:200

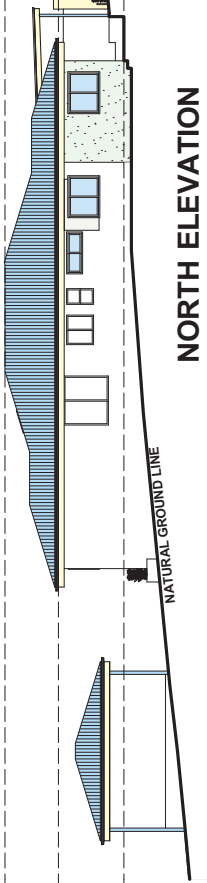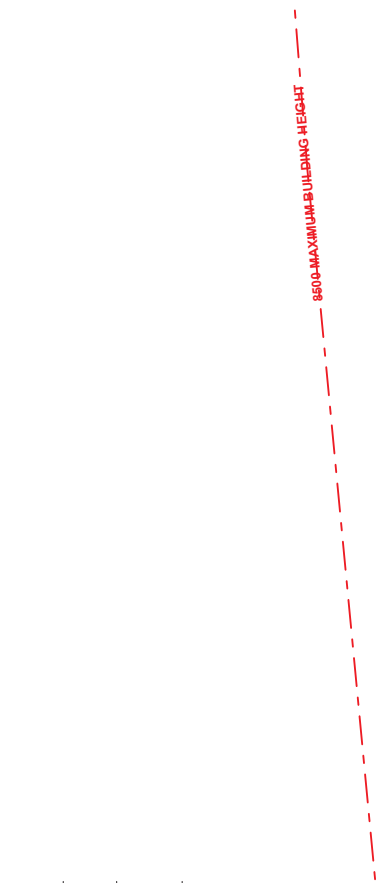

NORTH ELEVATION
1:200



ACTION PLANS
m: 0426 957 518
e: operations@actionplans.com.au
w: www.actionplans.com.au

REV.	DATE	COMMENTS	DRWN
A	27/11/18	DA - REVIEW SET	RNA
B	09/12/18	DA - REVIEW SET REV A	RNA
C	01/02/19	DA - SUBMISSION	RNA

NOTES

This drawing is the copyright of Action Plans and not be altered, reproduced or transmitted in any form or by any means, electronic or mechanical, including photocopying, recording, or by any information storage and retrieval system, without the prior written permission of Action Plans. All levels and dimensions are to be checked and verified on site prior to commencement of any work, making of shop drawings or fabrication of components. Do not scale on drawings. Use figured dimensions.

LEGEND

CLIENT	DRAWING NO.	DRAWING NAME
Ben & Prue Scully	NP01	NOTIFICATION PLAN
PROJECT ADDRESS No. 120 Garden Street, North Narrabeen NSW 2101	DATE 01 February 2019	SCALE 1:200 @A3