

Proposed Garage, Store & Lift
at
103 Narrabeen Park Parade, Mona Vale, NSW 2105
for
R & S Nichols


AMENDED DEVELOPMENT APPLICATION

AMENDED
DEVELOPMENT
APPLICATION

NOT FOR CONSTRUCTION

Notes: Do not scale from drawings
Source: SixMaps

WARRIEWOOD BEACH

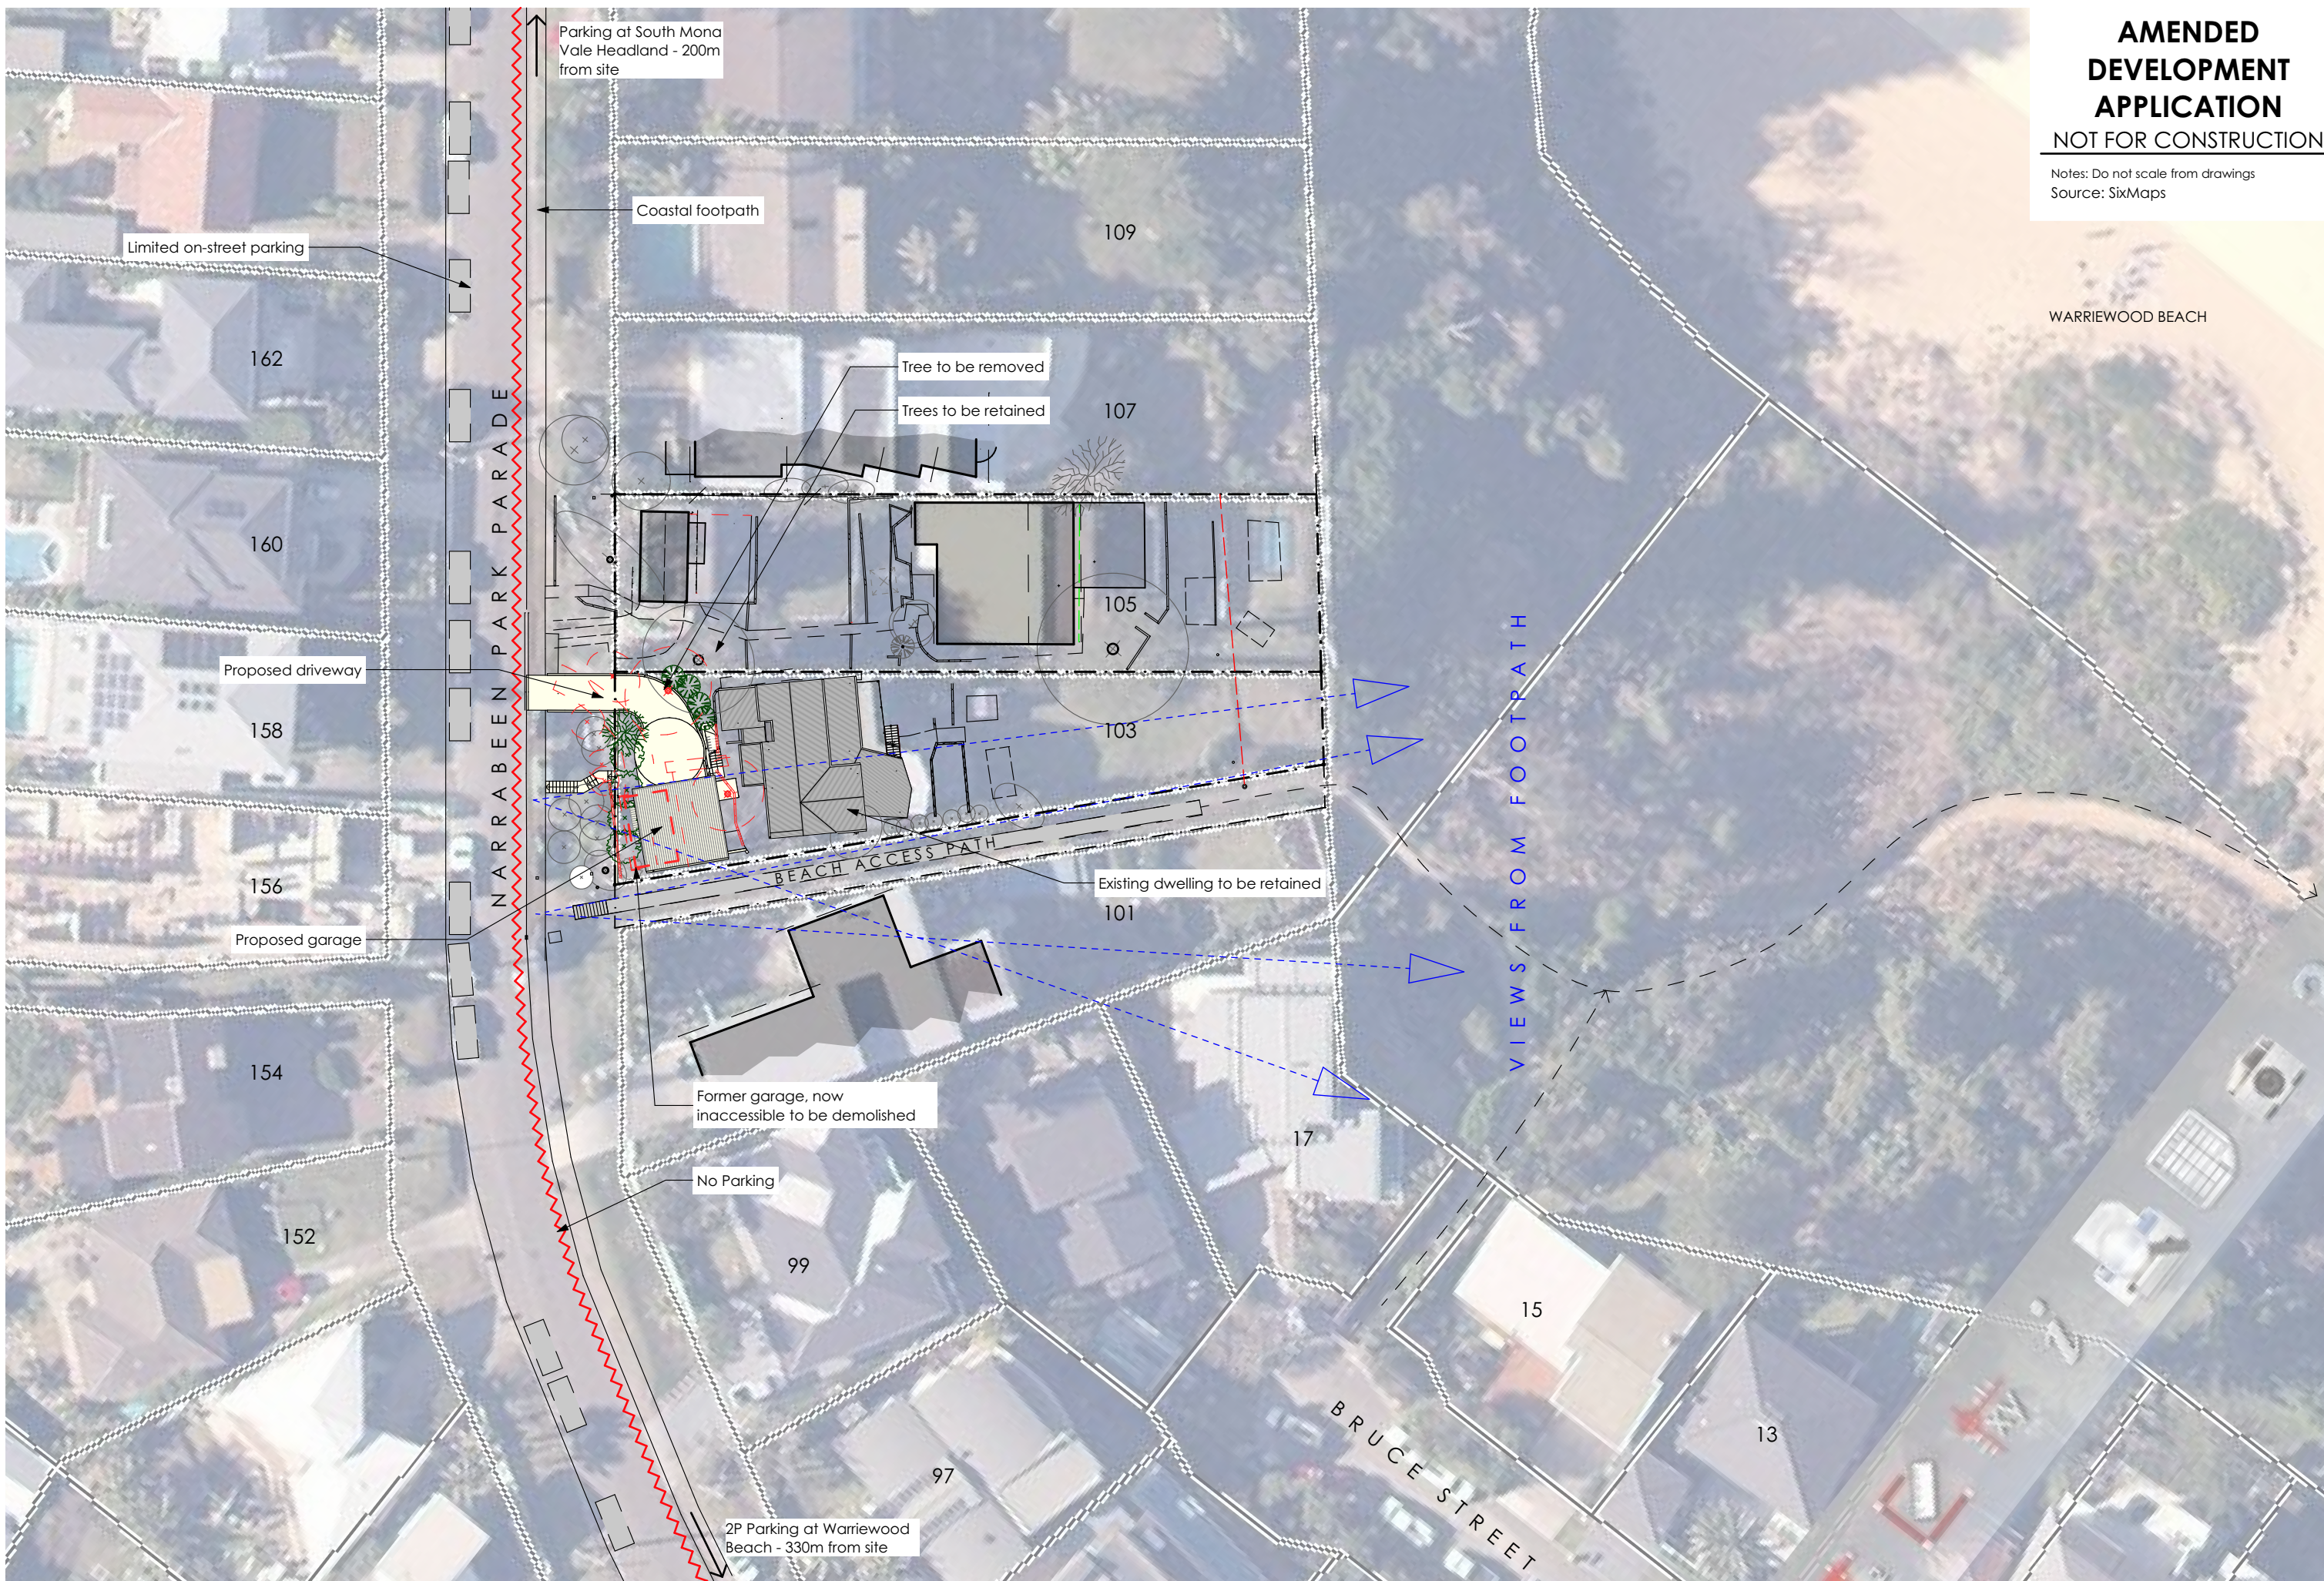

Nominated Architect: Reg. No. 6769
m PO Box 657, Newport Beach, NSW 2106
t (02) 9979 1823
e contact@jdesa.com.au
w www.jdesa.com.au

James de Soyres
+ Associates
a r c h i t e c t s

Proposed Garage, Store and Lift
at 103 Narrabeen Park Parade Mona Vale NSW 2103
for R & S Nichols



AMENDED DEVELOPMENT APPLICATION

Location Plan & Site Analysis

Scale:
1:500

Date of printing:
24/07/2020

Project No:

Drawing No:

Rev:


1905a DA-01 A

AMENDED DEVELOPMENT APPLICATION


NOT FOR CONSTRUCTION

Notes: Do not scale from drawings


4
DP 16692

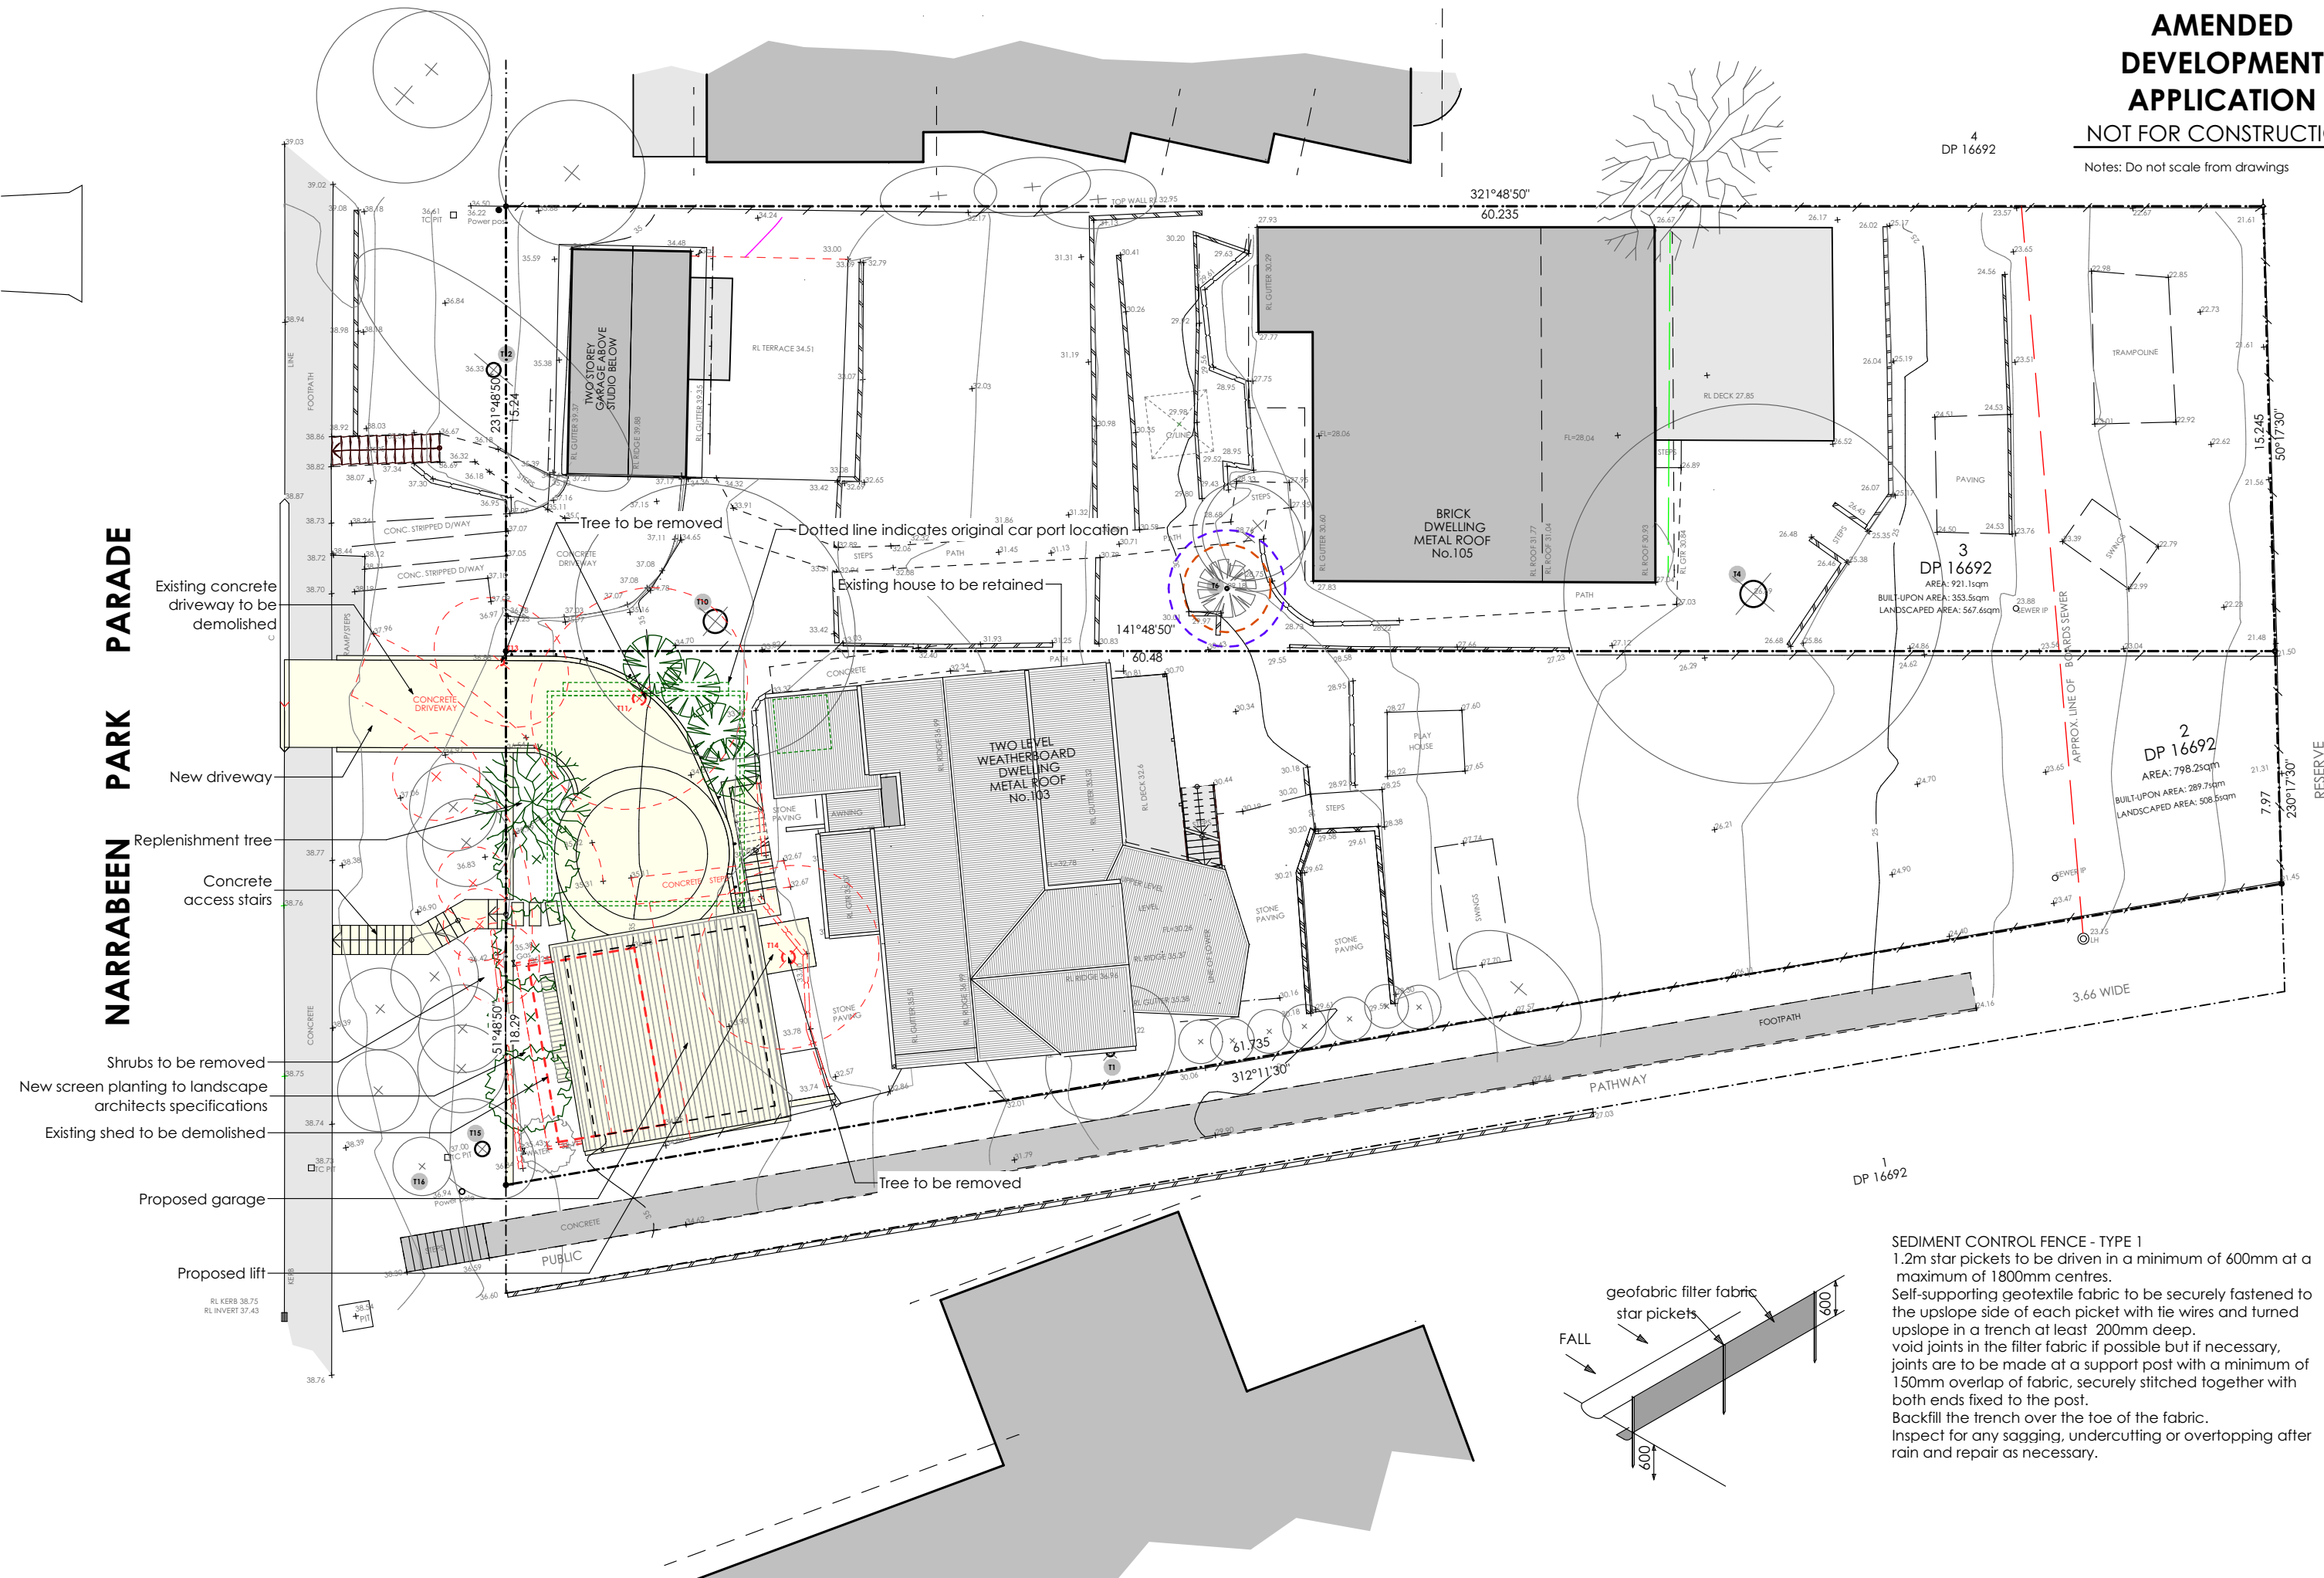

Notes: Do not scale from drawings

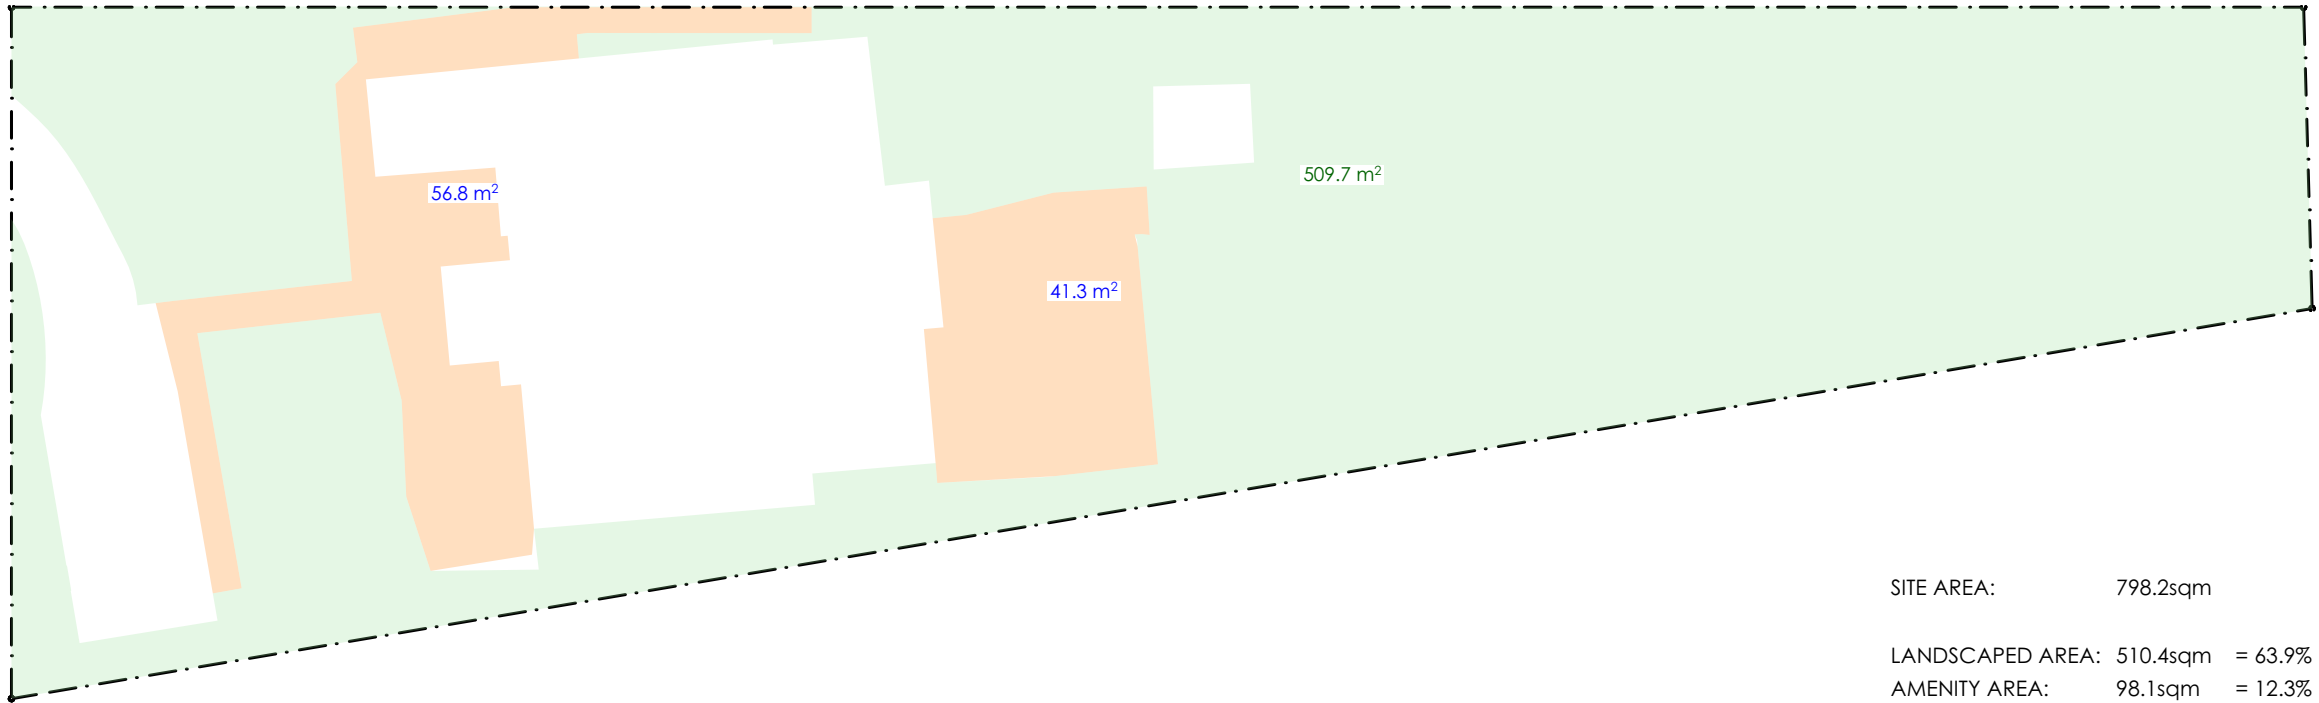

1 Existing Landscaped Area

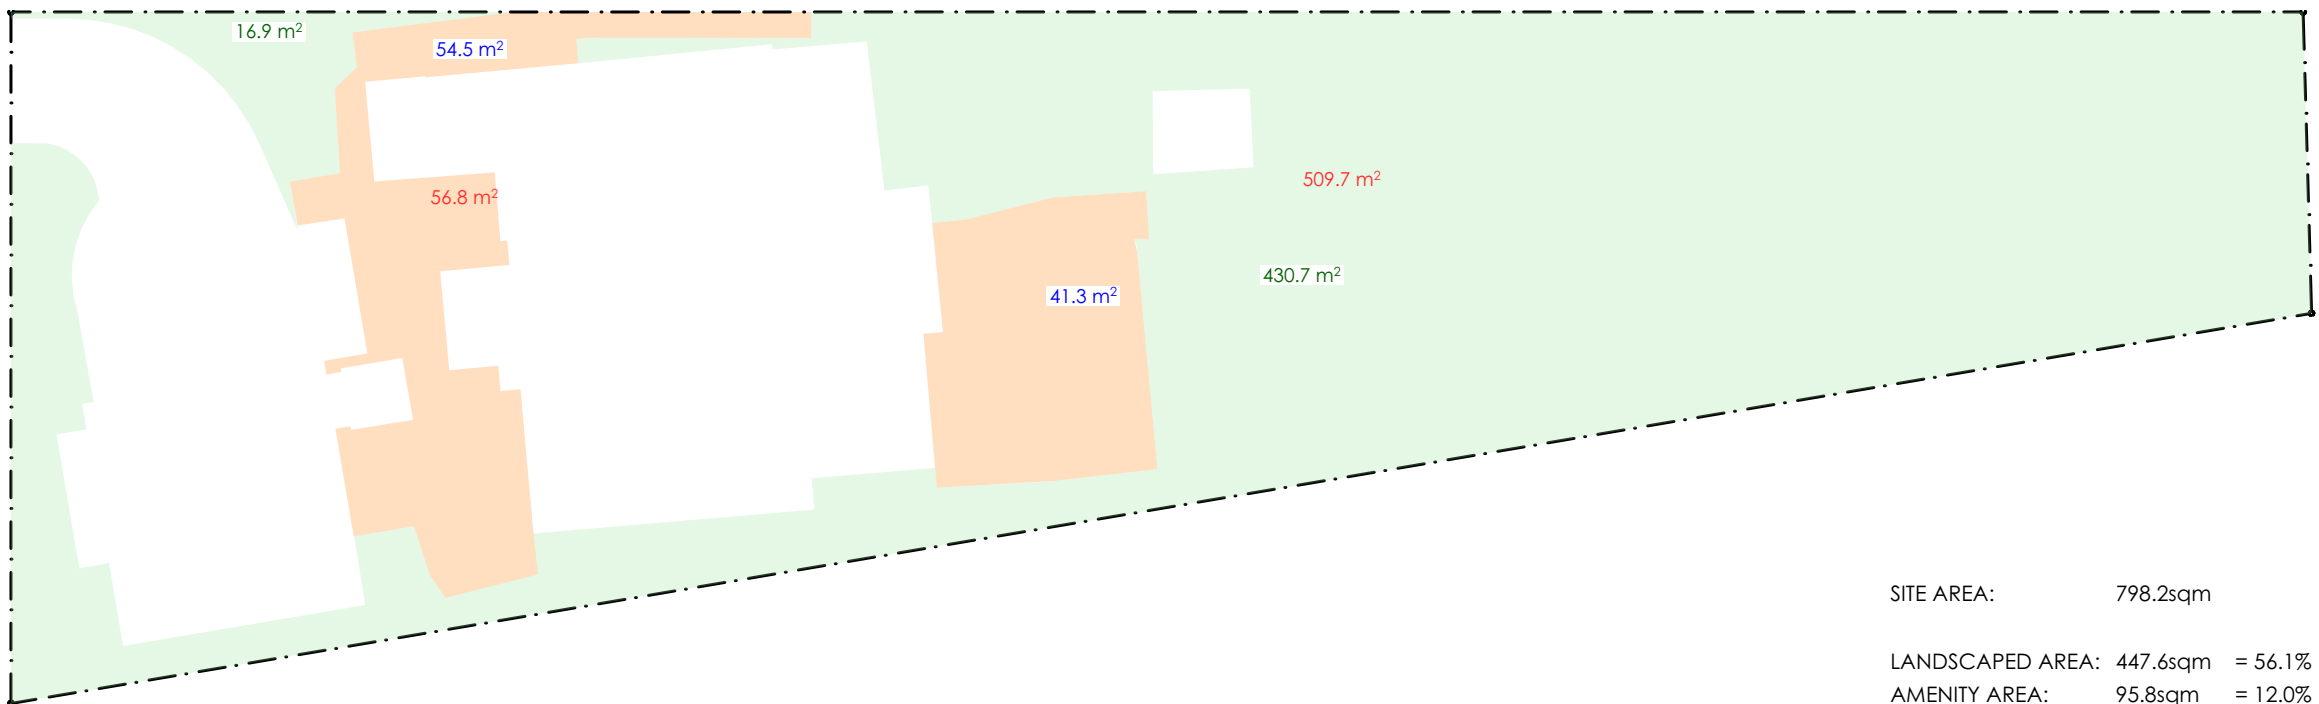


2 Proposed Landscape Area



AMENDED
DEVELOPMENT
APPLICATION
NOT FOR CONSTRUCTION

Notes: Do not scale from drawings

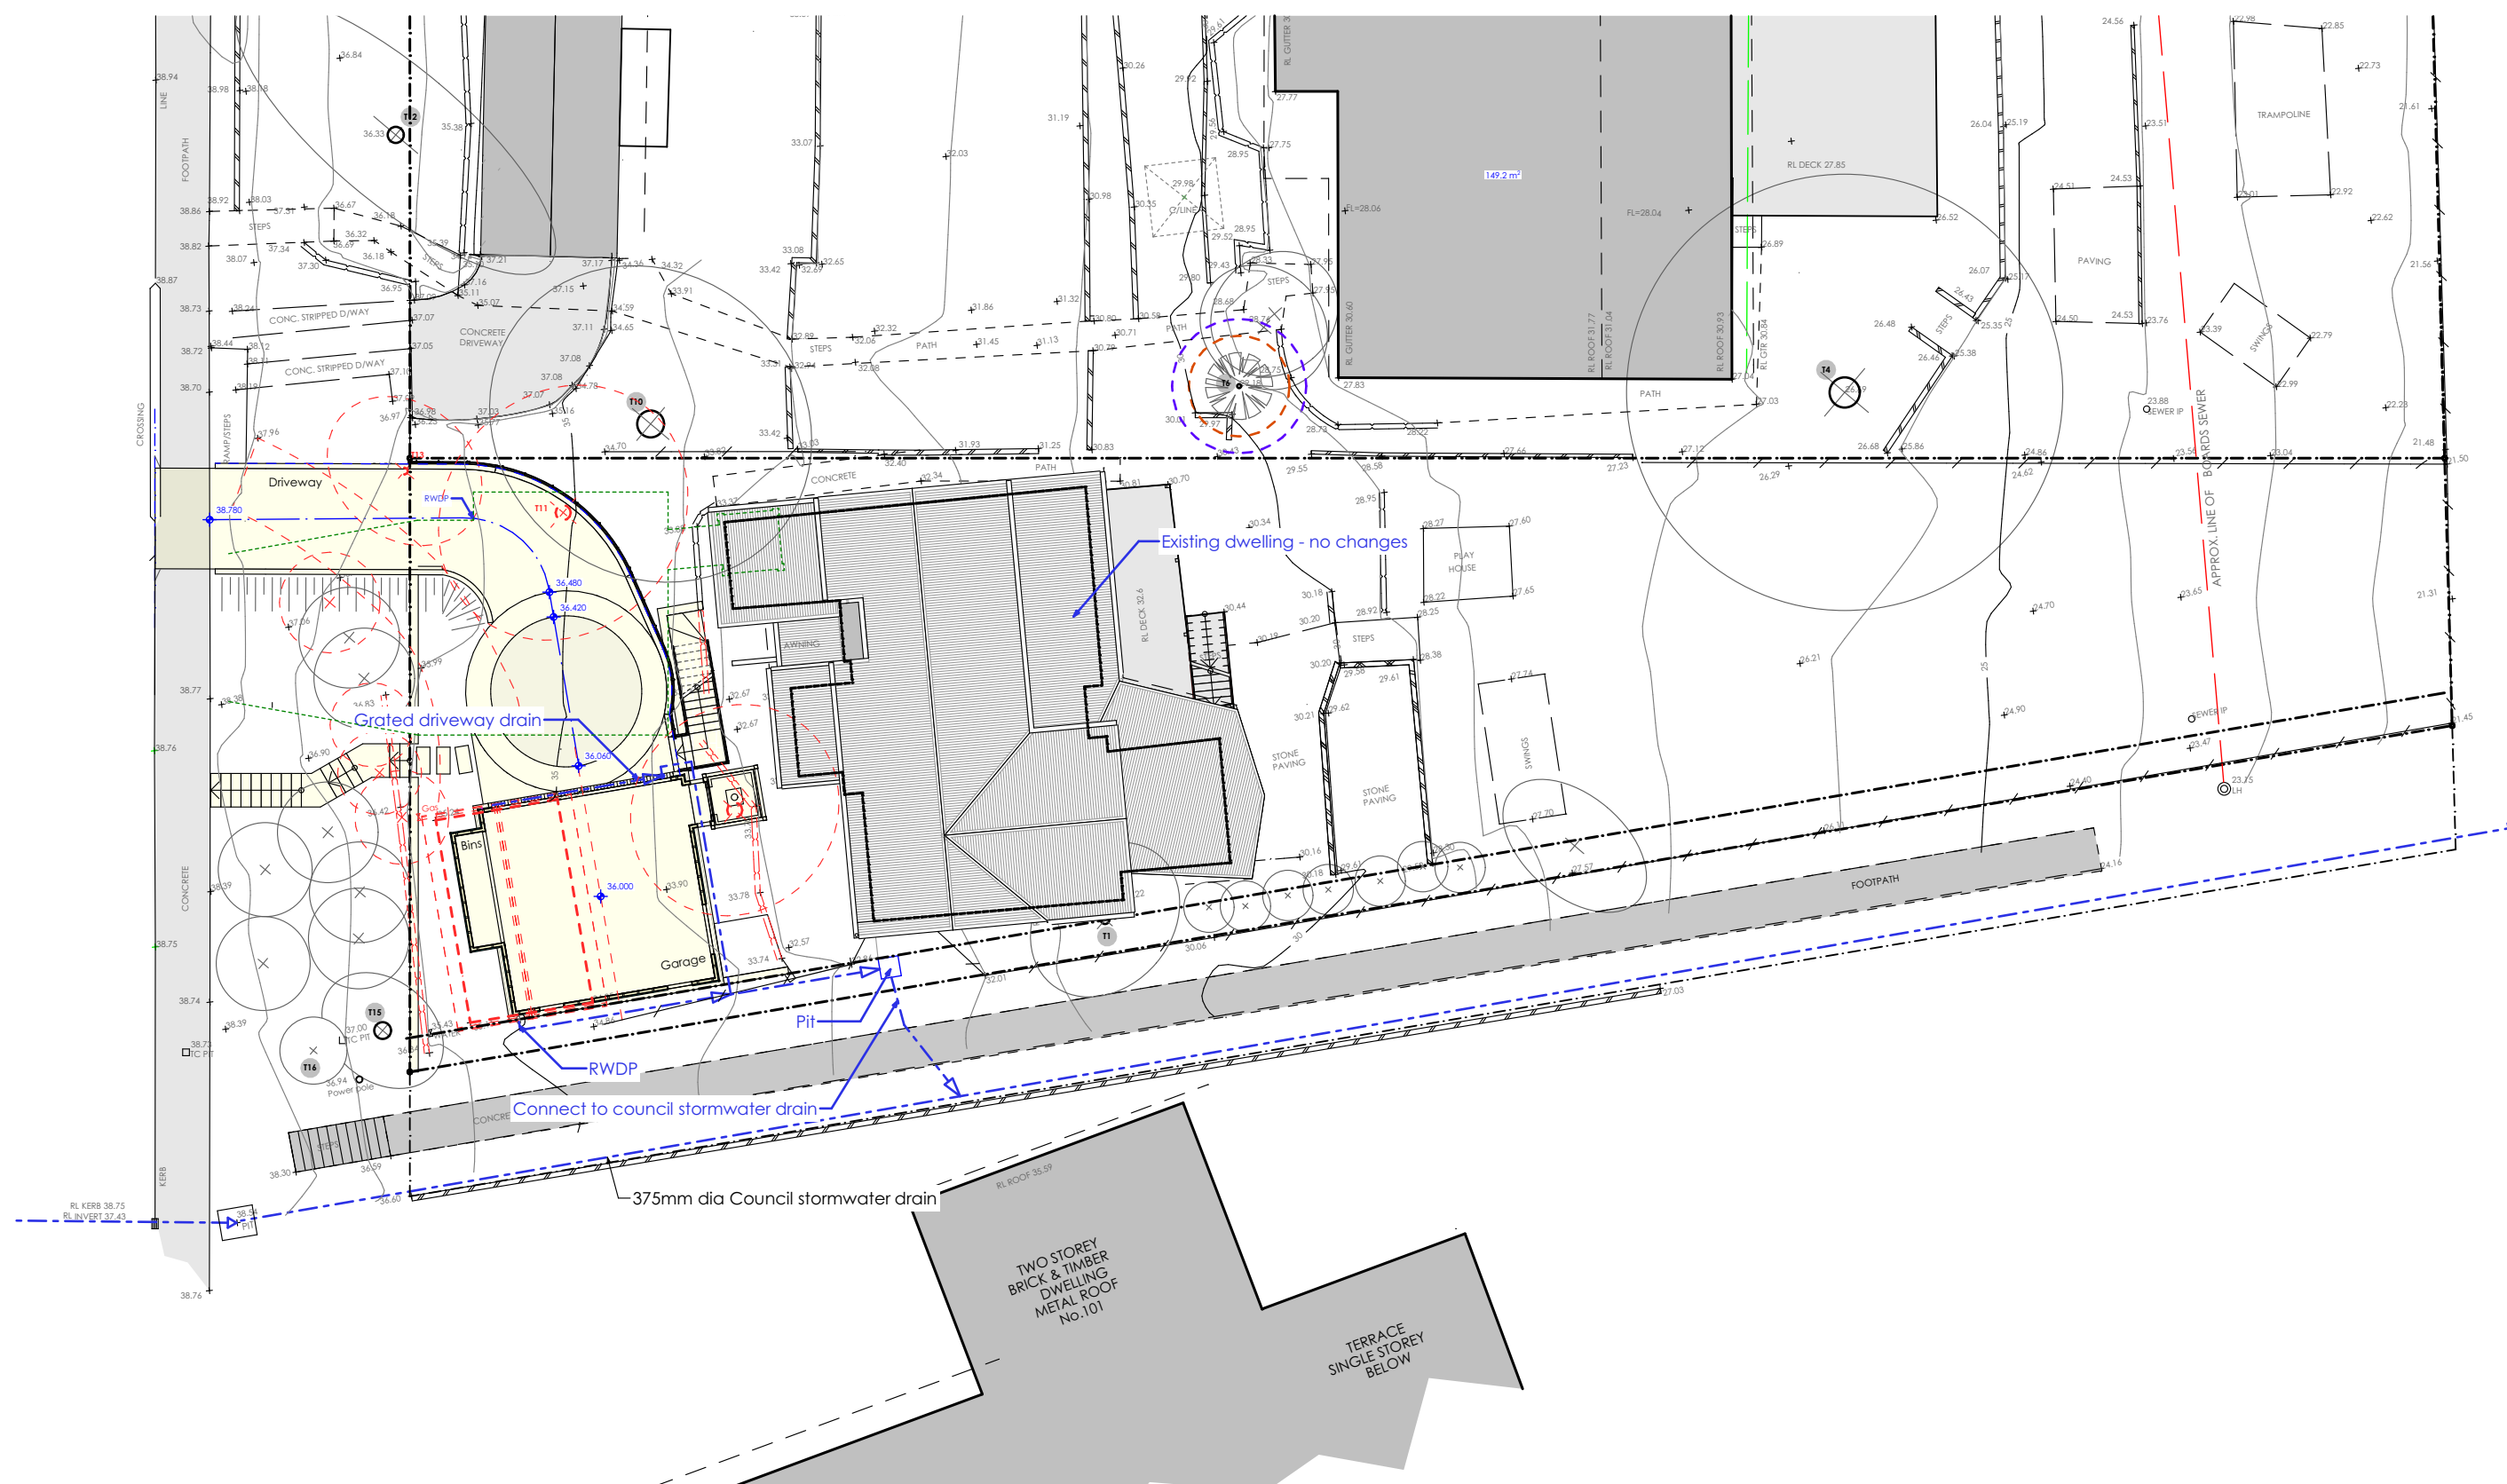

Notes: Do not scale from drawings

RL KERB 38.75

Scale: 1:100 Date of printing: 24/07/2020


Project No: 1905a Drawing No: DA-10 Rev: A



AMENDED DEVELOPMENT APPLICATION

NOT FOR CONSTRUCTION


Notes: Do not scale from drawings


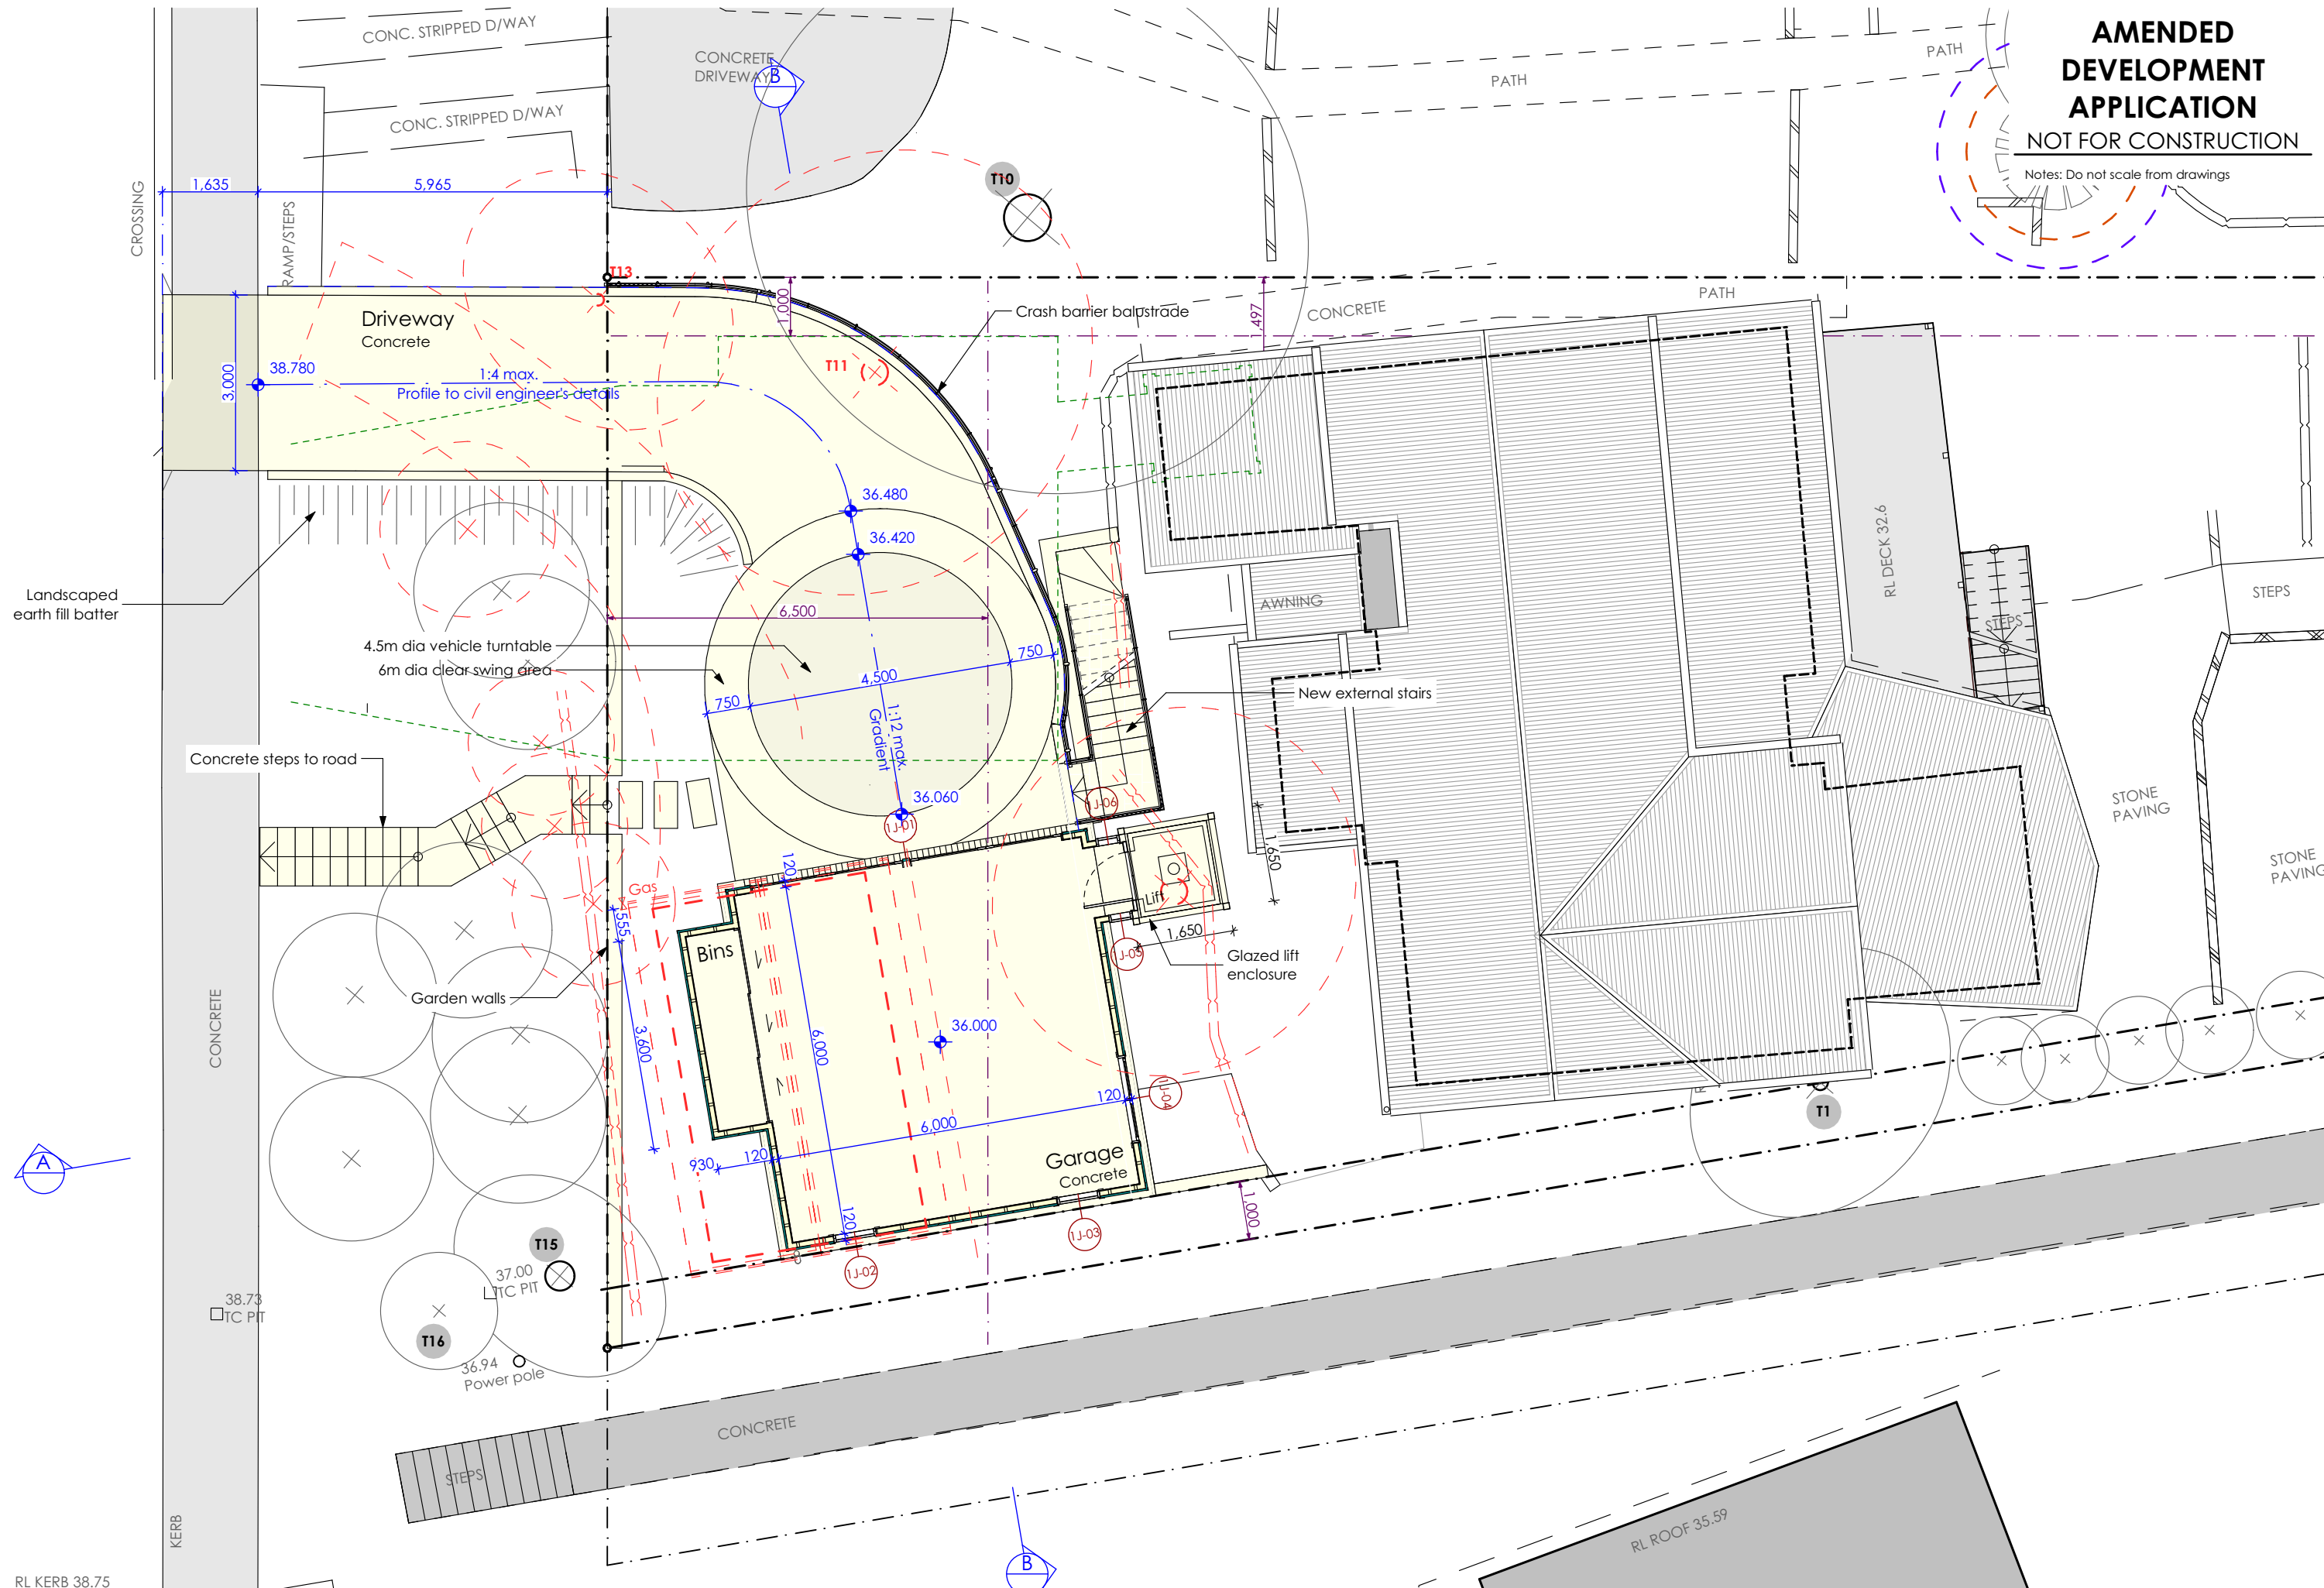


AMENDED
DEVELOPMENT
APPLICATION

NOT FOR CONSTRUCTION


Notes: Do not scale from drawings

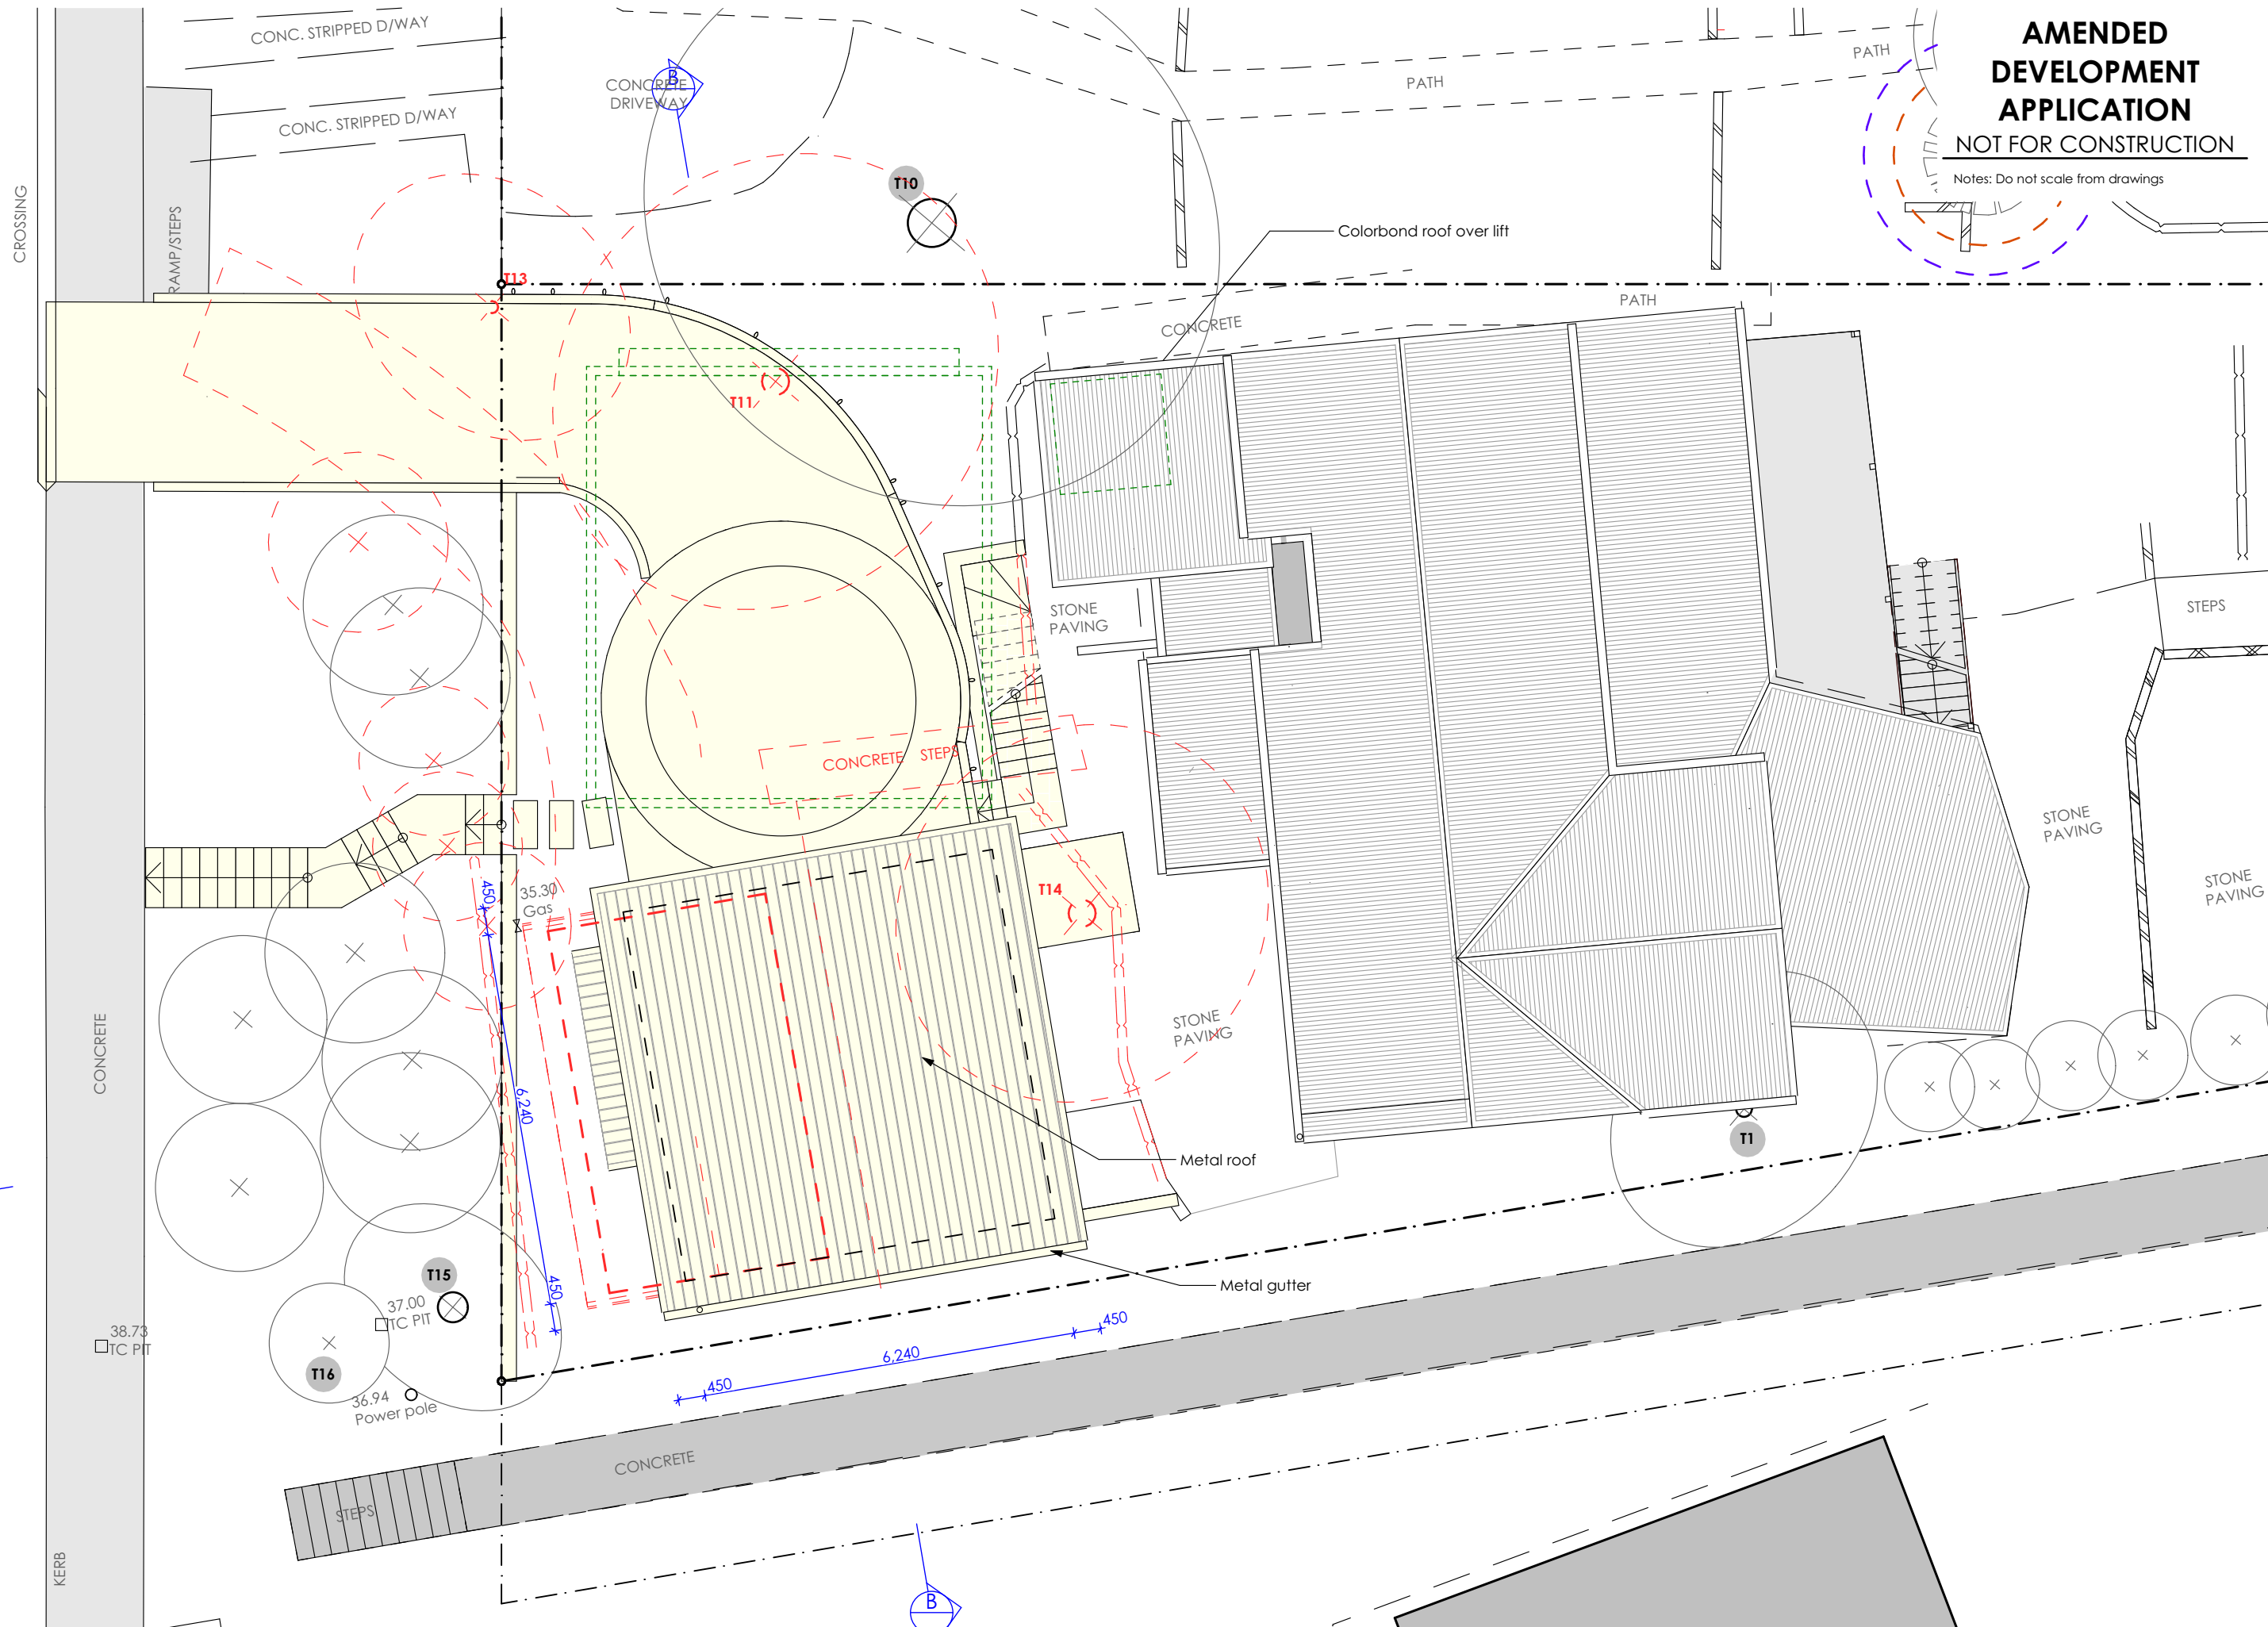

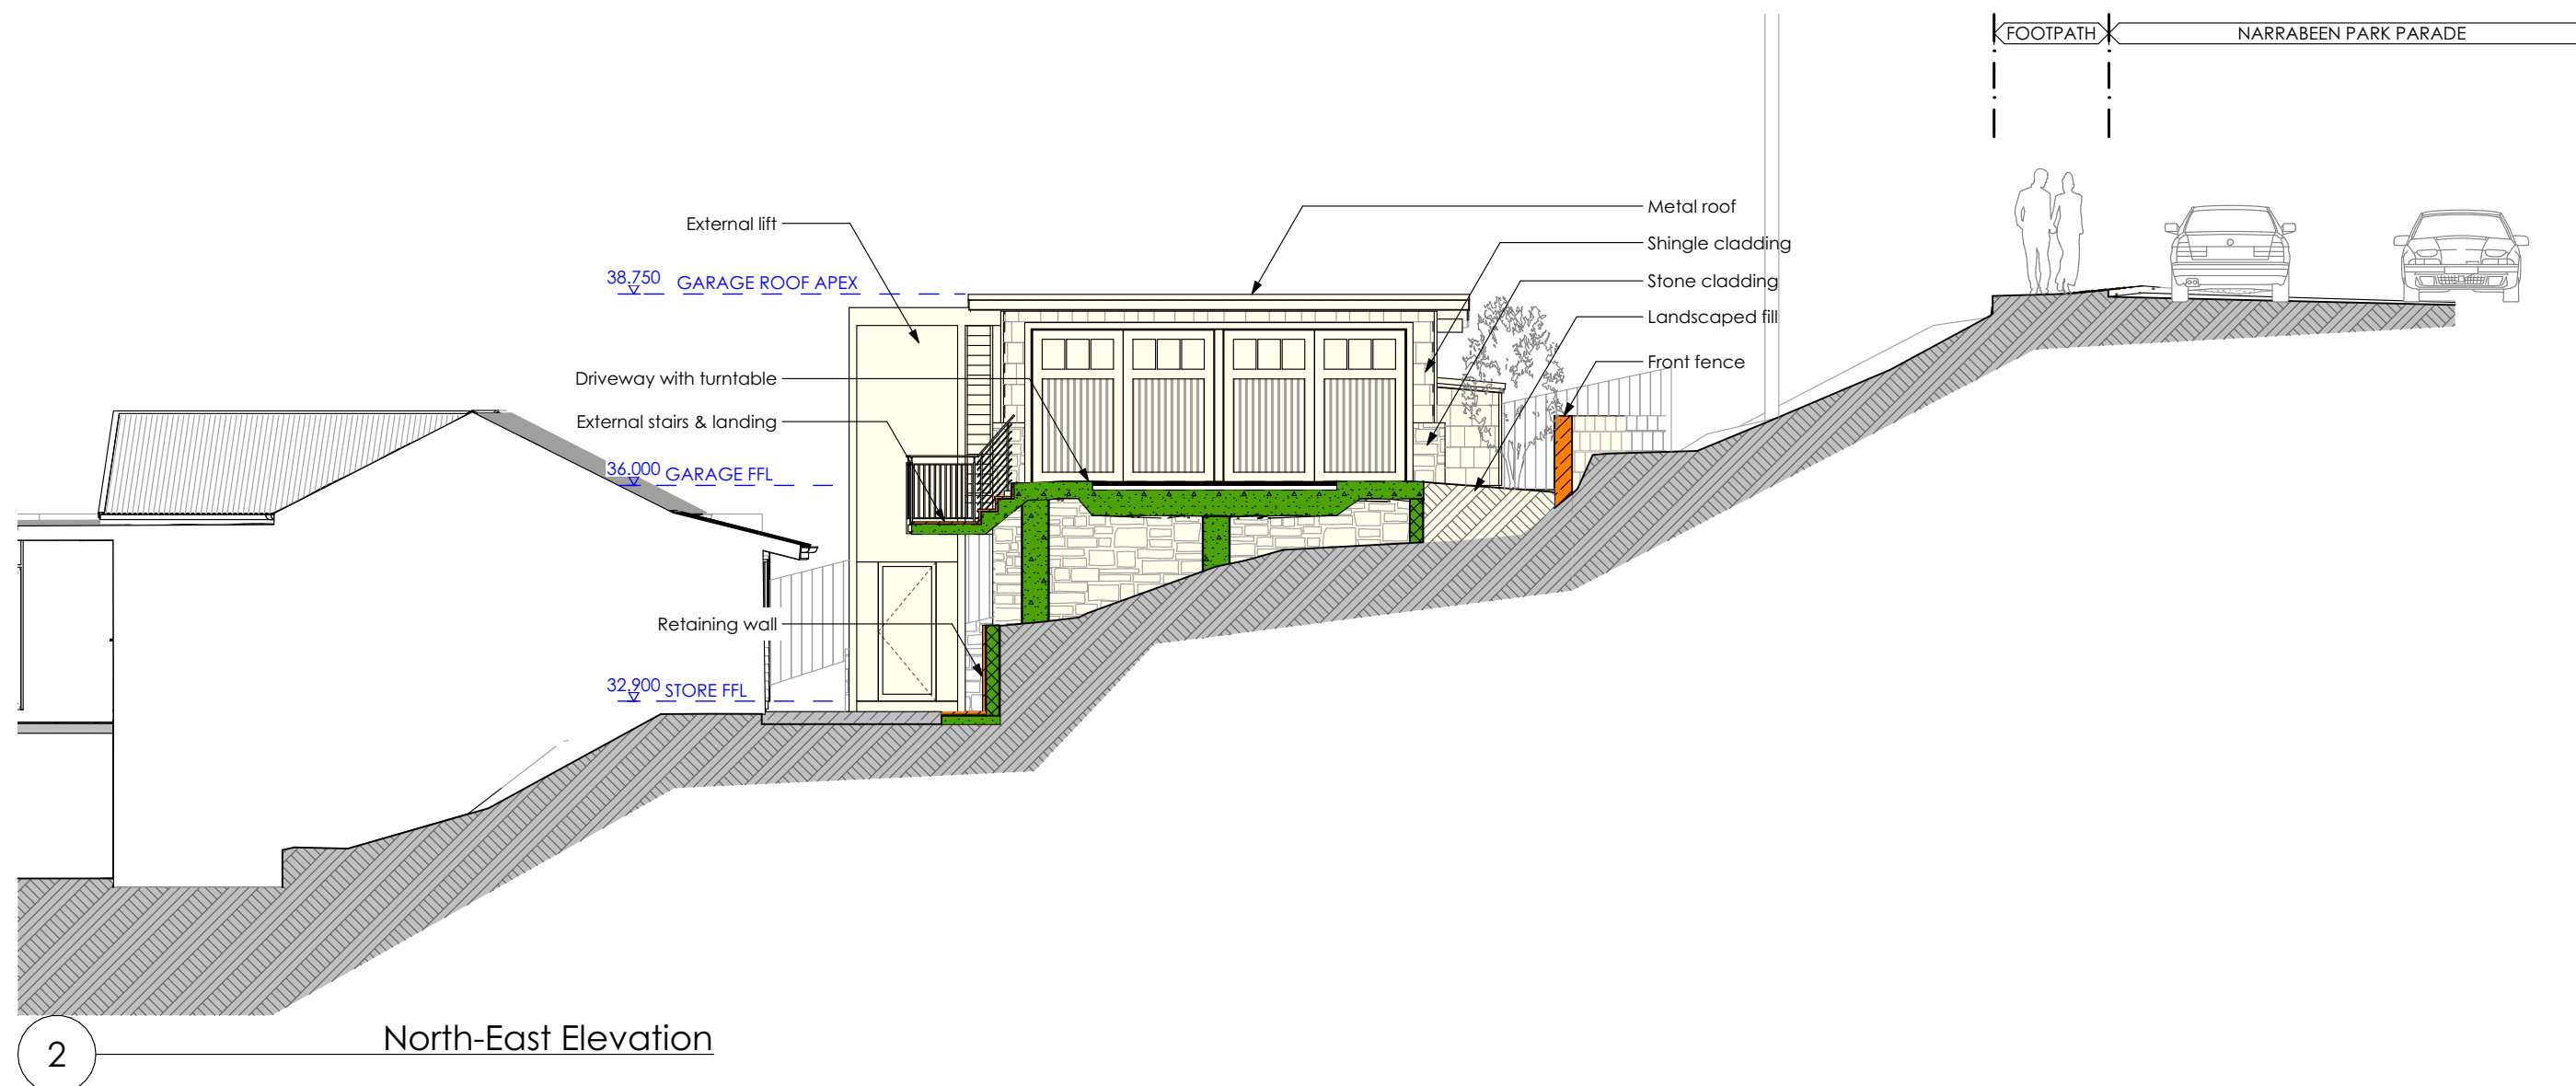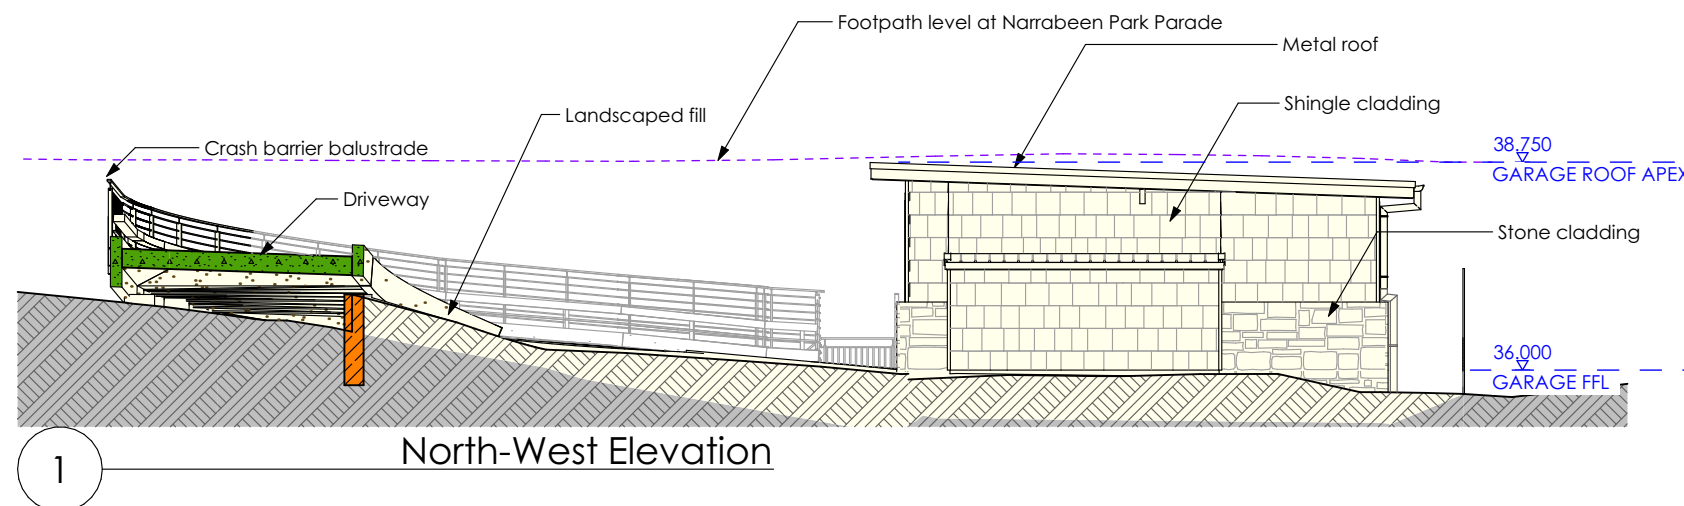




ROOF CLADDING
COLORBOND
'Basalt'

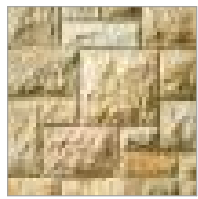


STONE CLADDING
Sandstone




CLADDING
Timber Shingles

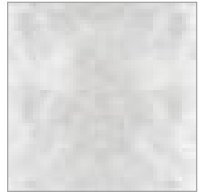



DRIVEWAY
Concrete

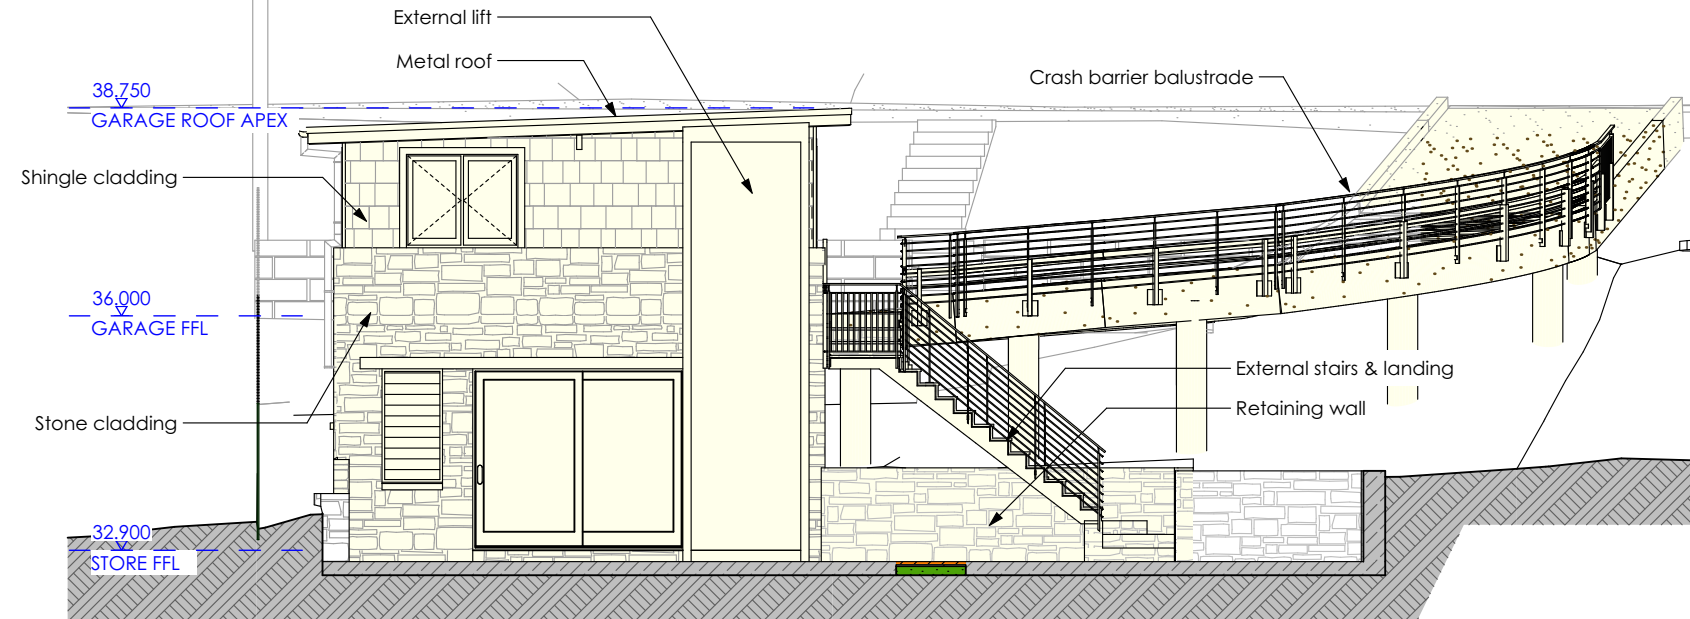


4 South-East Elevation

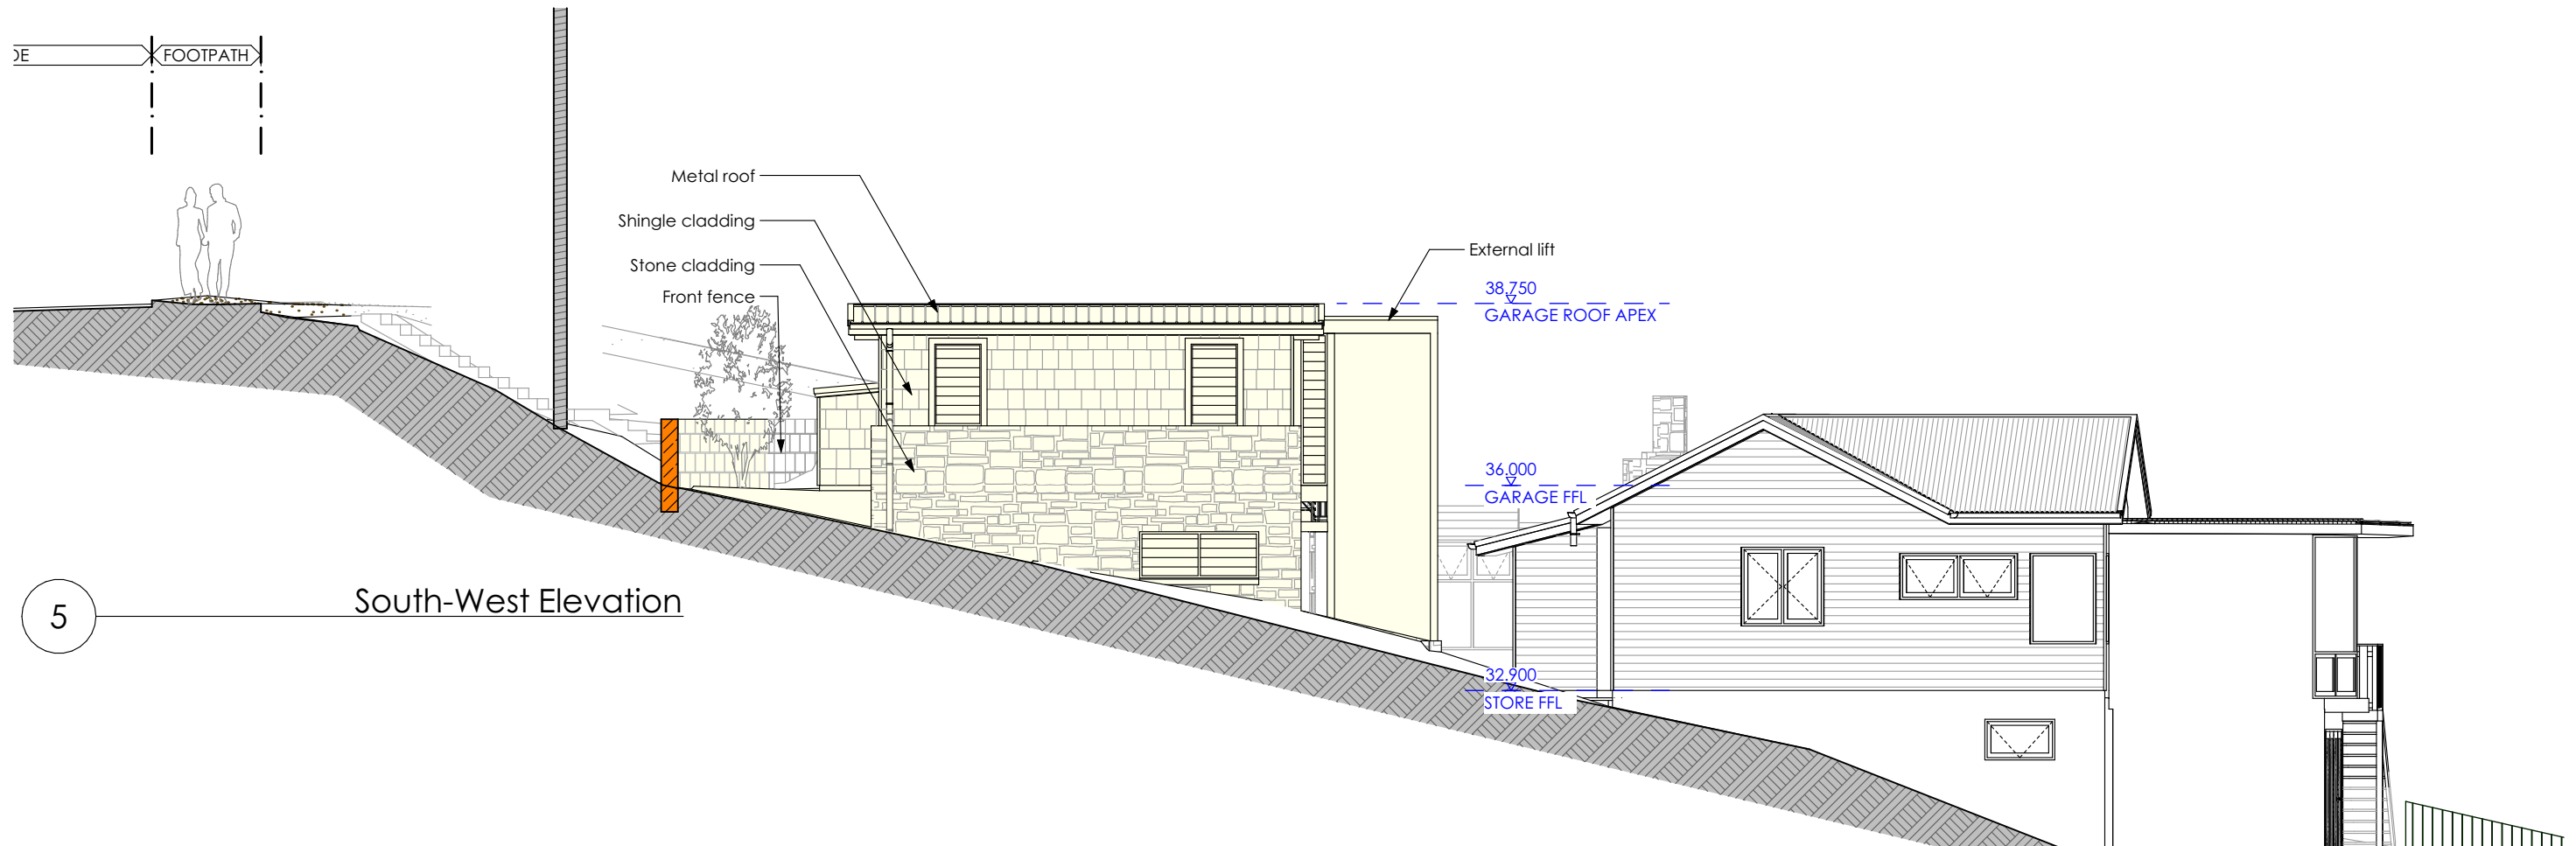

5 South-West Elevation

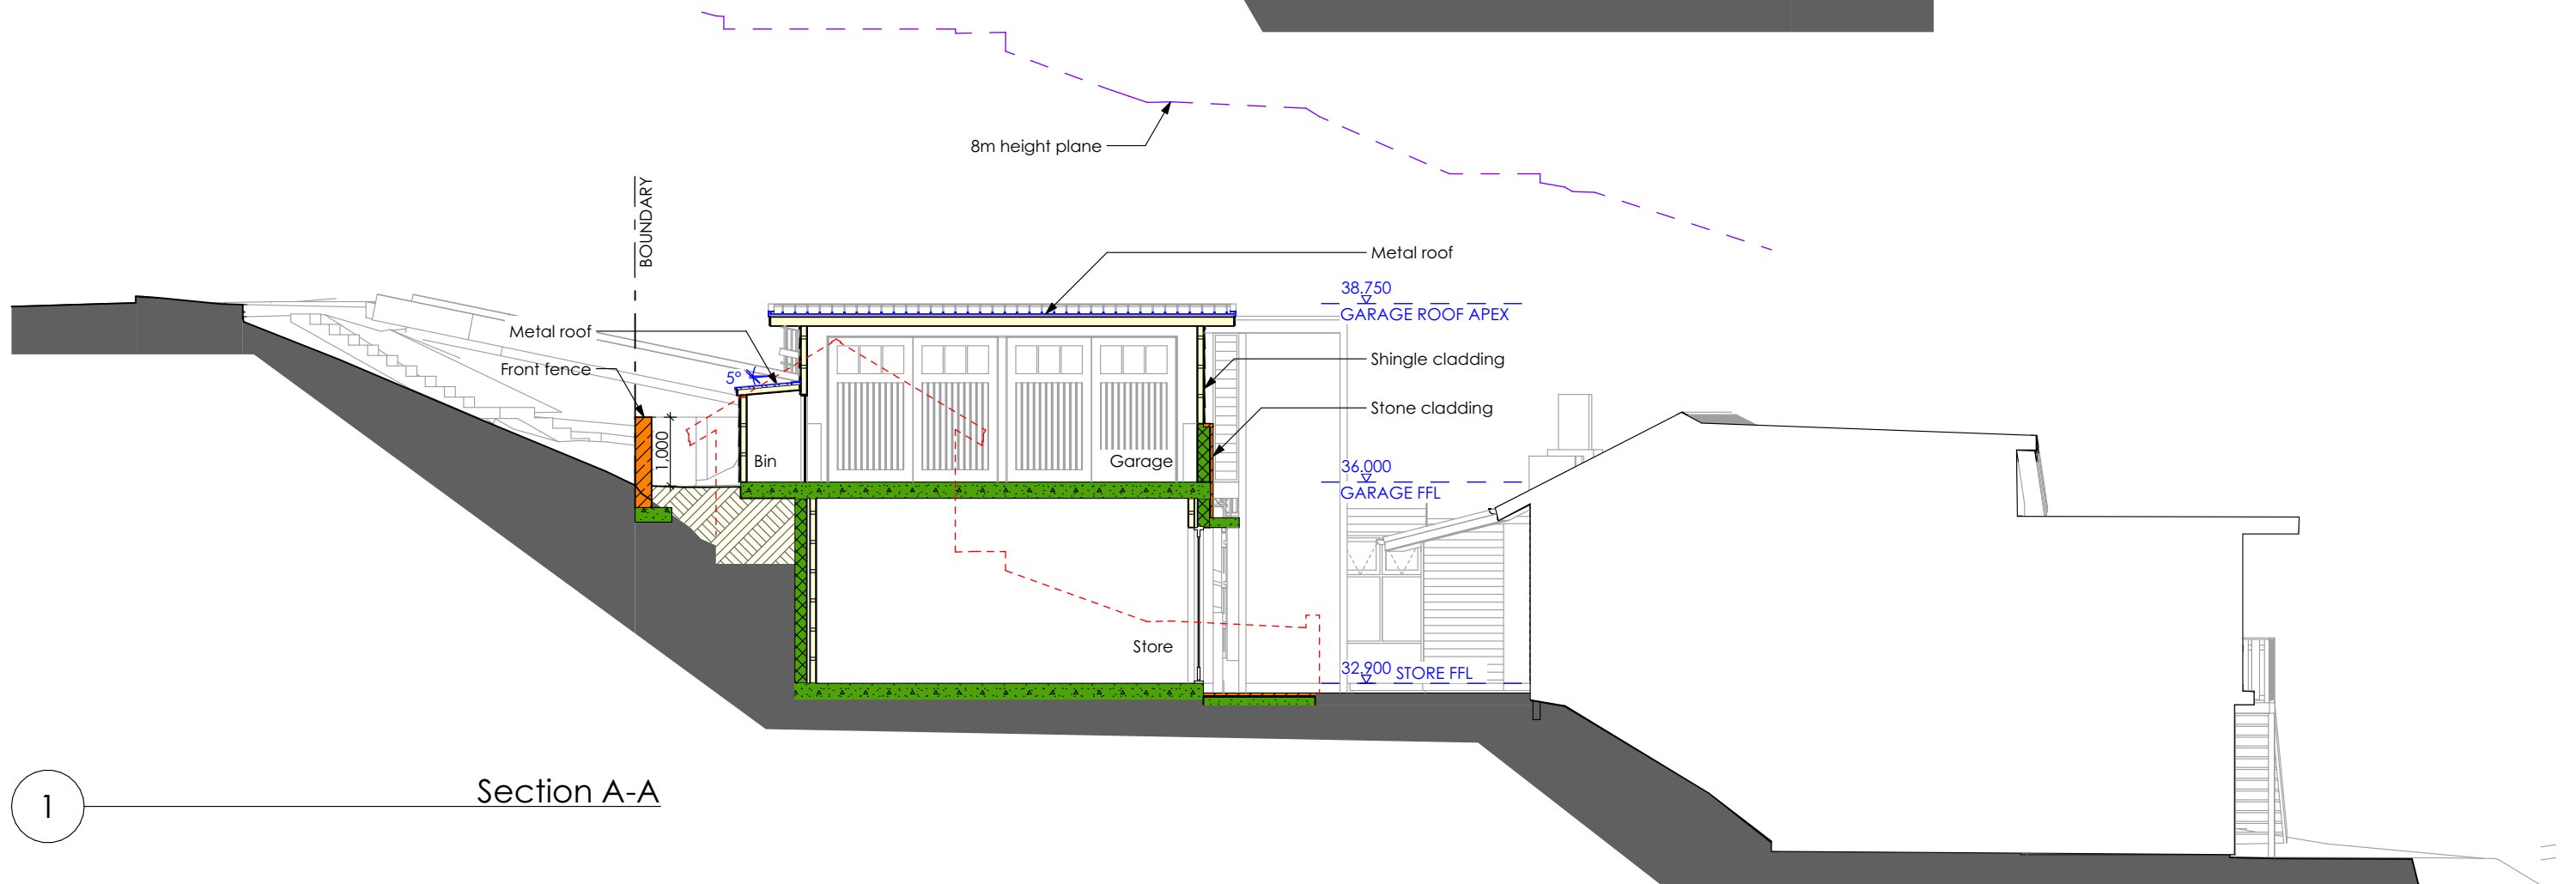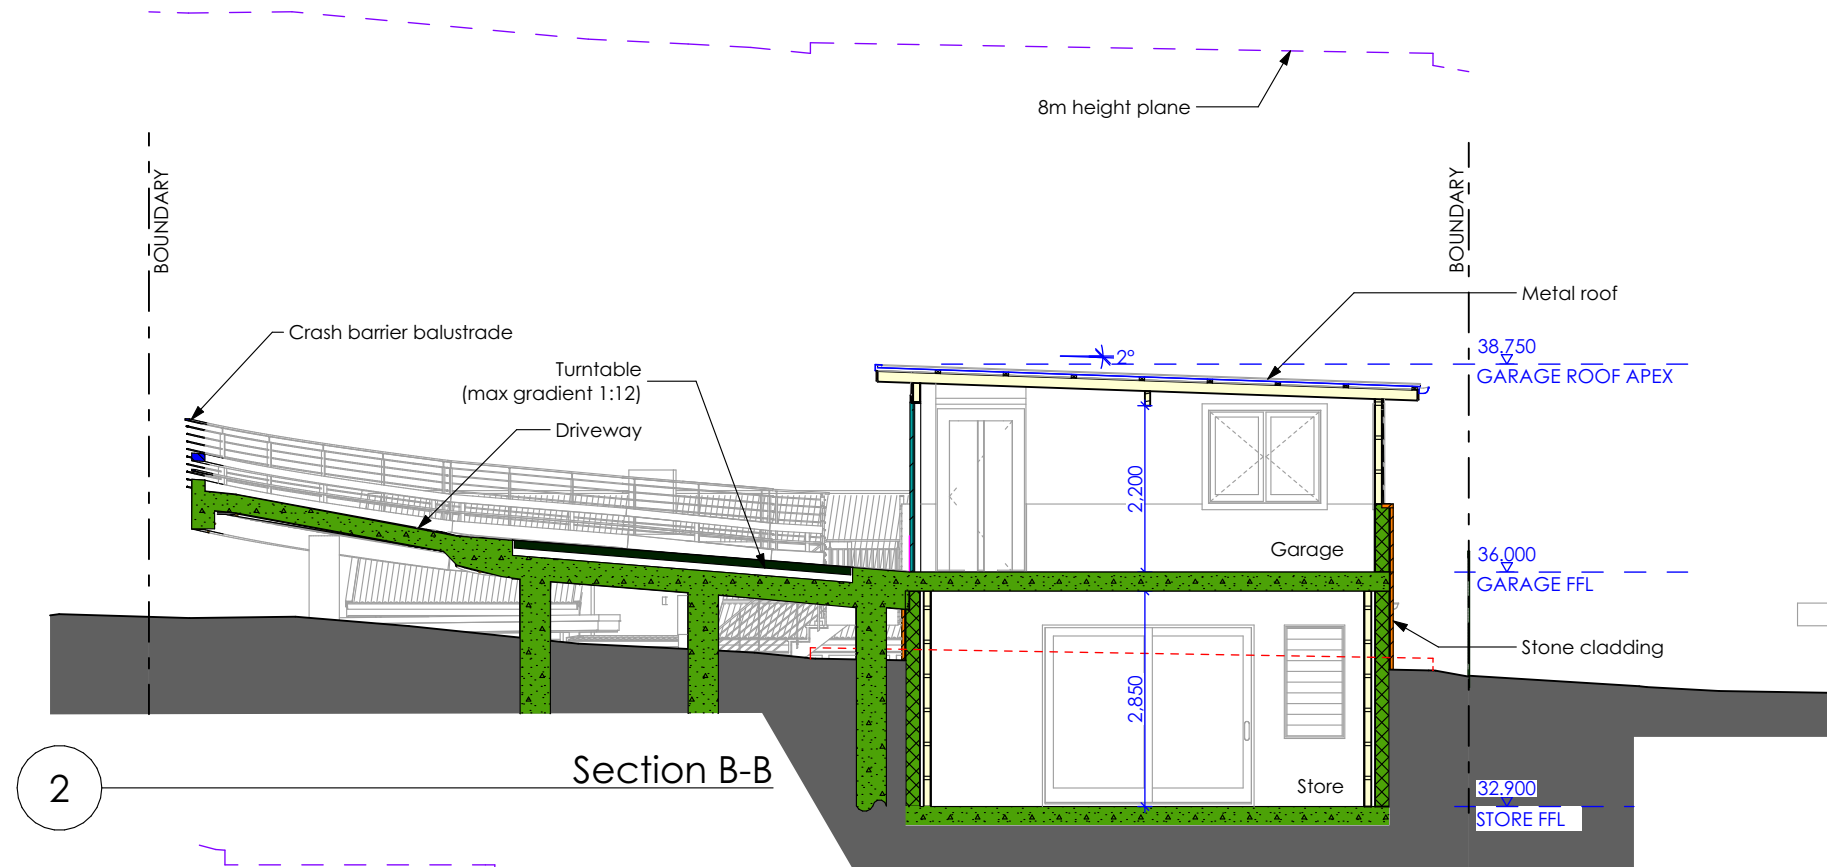


0m 1m 2m 3m 4m 5m 1922 / DA-I 01A

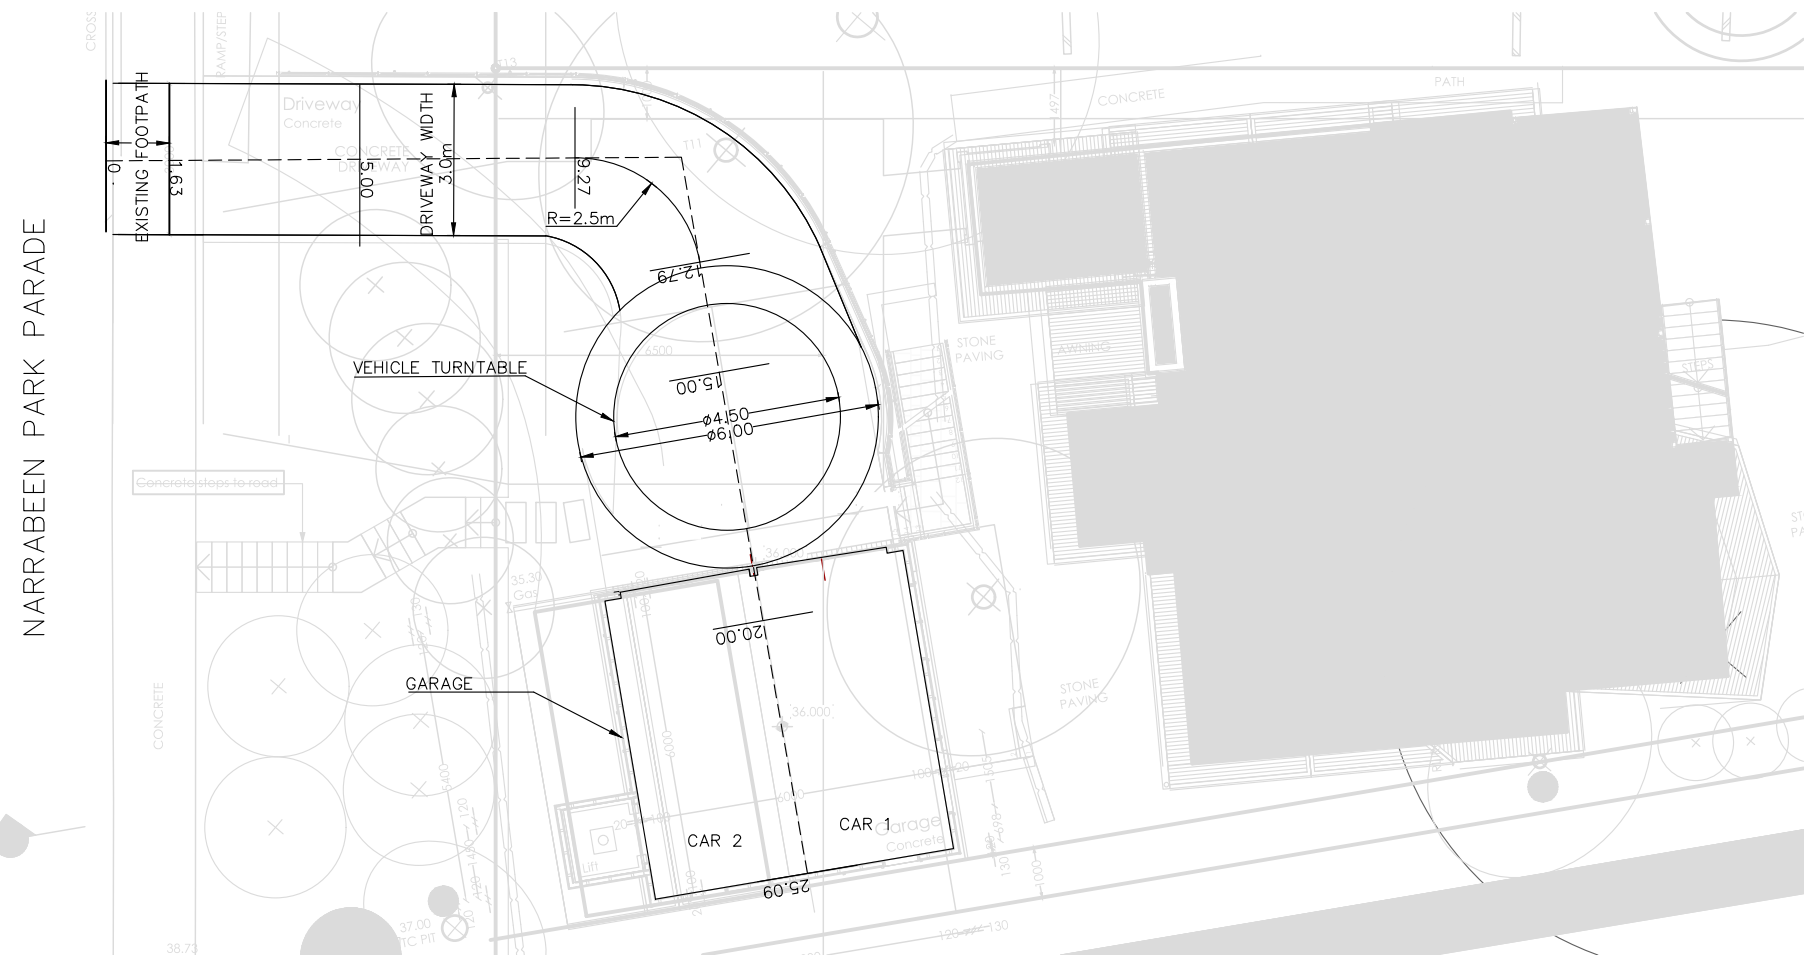

DRIVEWAY – LAYOUT

1:150

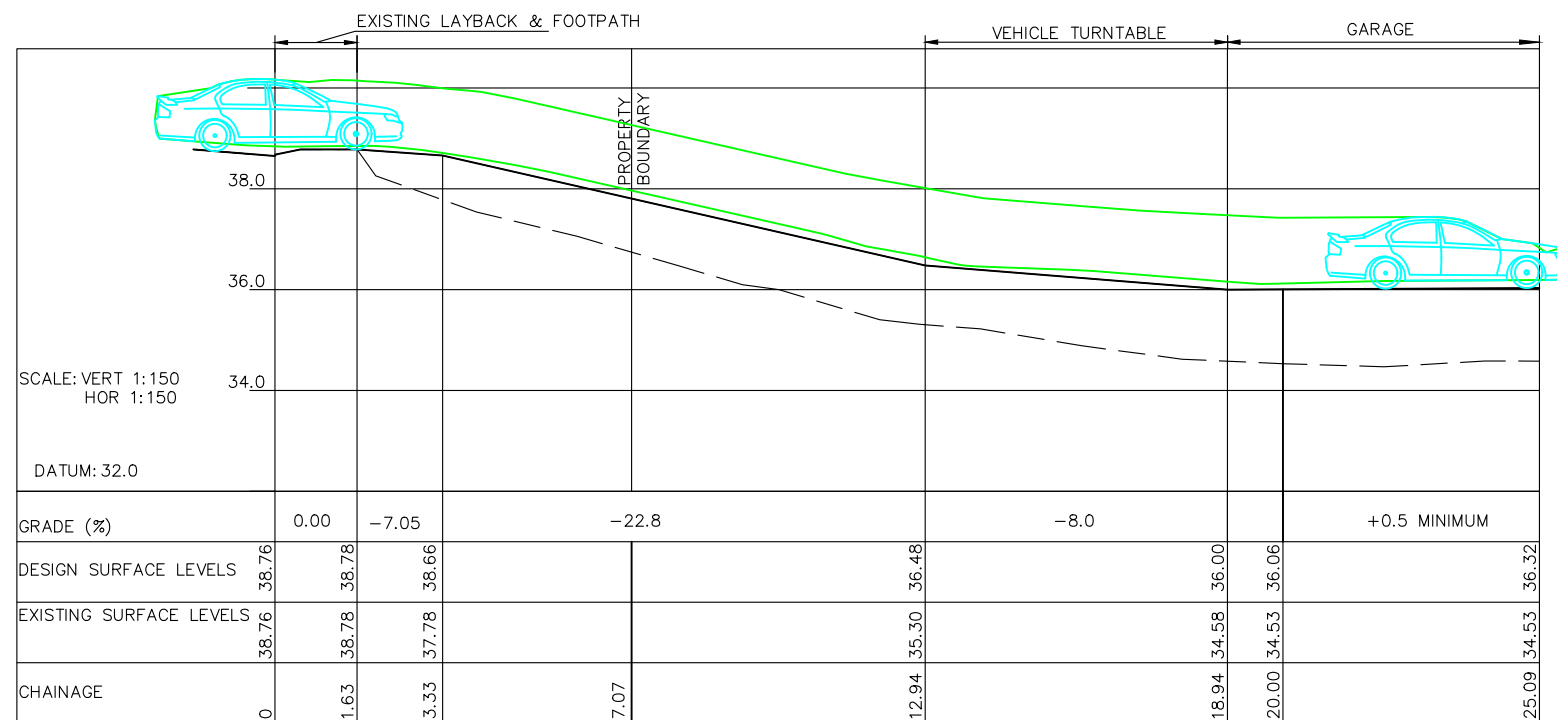

LEGEND:

- EXISTING SURFACE PROFILE
- DESIGN SURFACE PROFILE







DRIVEWAY– LONGSECTION

1:150

NOT FOR CONSTRUCTION

This drawing is confidential and shall only be used for the purposes of this project.					Scale		THE SIGNING OF THIS TITLE BLOCK CONFIRMS THE DESIGN AND DRAFTING OF THIS PROJECT HAVE BEEN PREPARED AND CHECKED IN ACCORDANCE WITH THE STELLEN QUALITY ASSURANCE SYSTEM				103 NARRABEEN PARK PARADE, MONA VALE							
REVISIONS					1:150		DESIGNED	FRM	CHECKED	MAI	DRIVEWAY - PLAN AND LONGSECTION							
							DRAWN	FRM	CHECKED	MAI								
							APPROVED	MAI	DATE	30/07/2020								
	0	FRM	30/07/2020	APPROVED FOR DA SUBMISSION		MAI	DO NOT SCALE. ALL DIMENSIONS ARE IN MILLIMETRES UNLESS OTHERWISE SPECIFIED				 Stellen Consulting ABN 61 14 9 095 189							
	No.	BY	DATE	DESCRIPTION		APPD												
											Size	A3	Status	APPROVED FOR DA SUBMISSION	Dwg No.	CV-101	Rev.	0

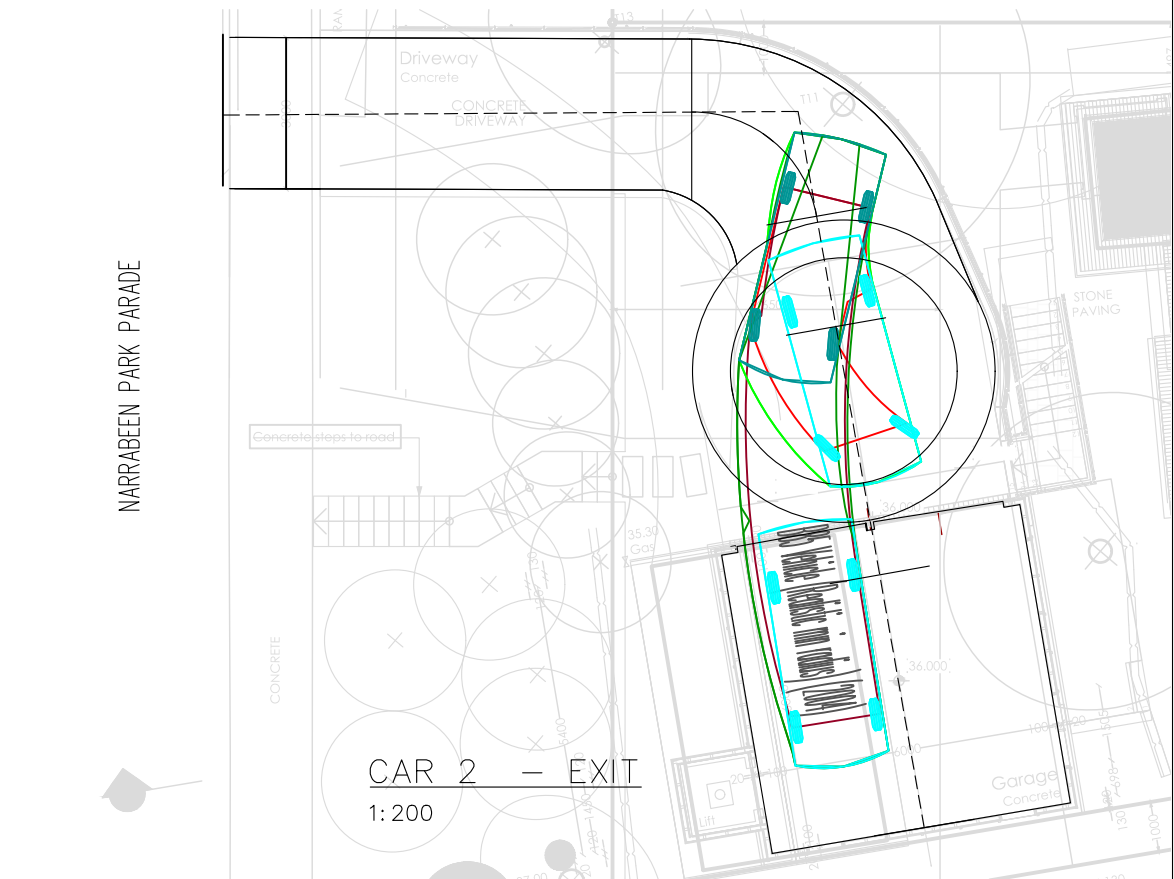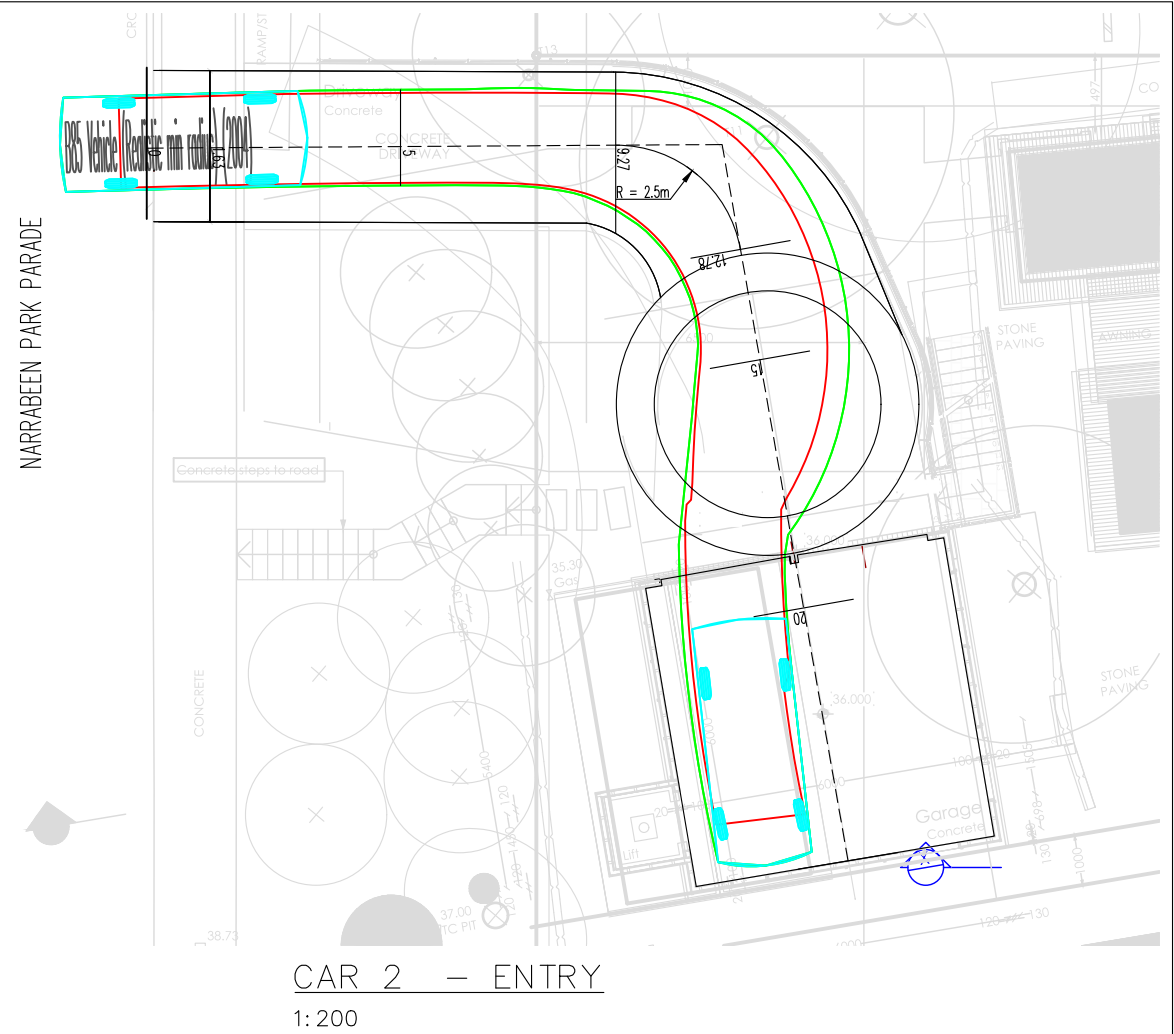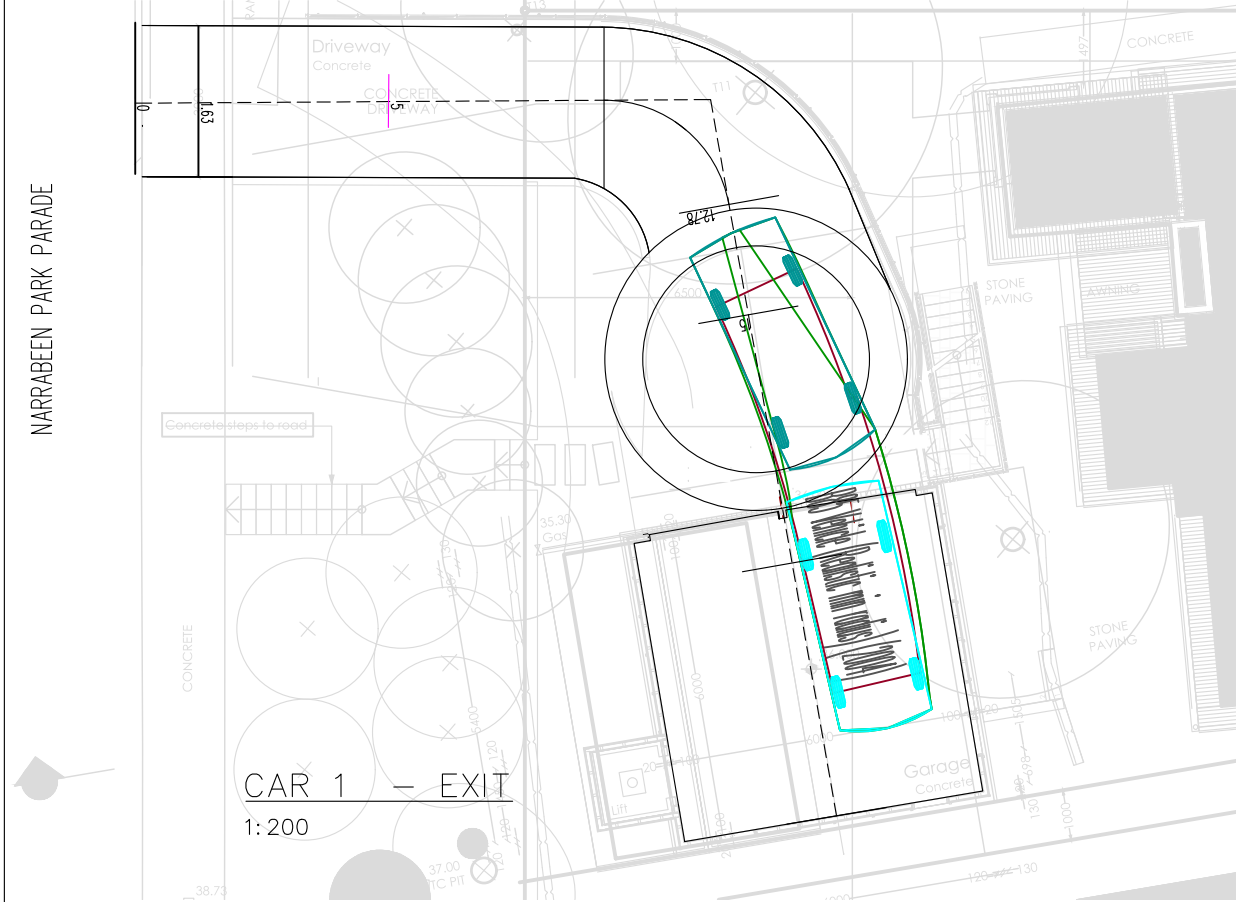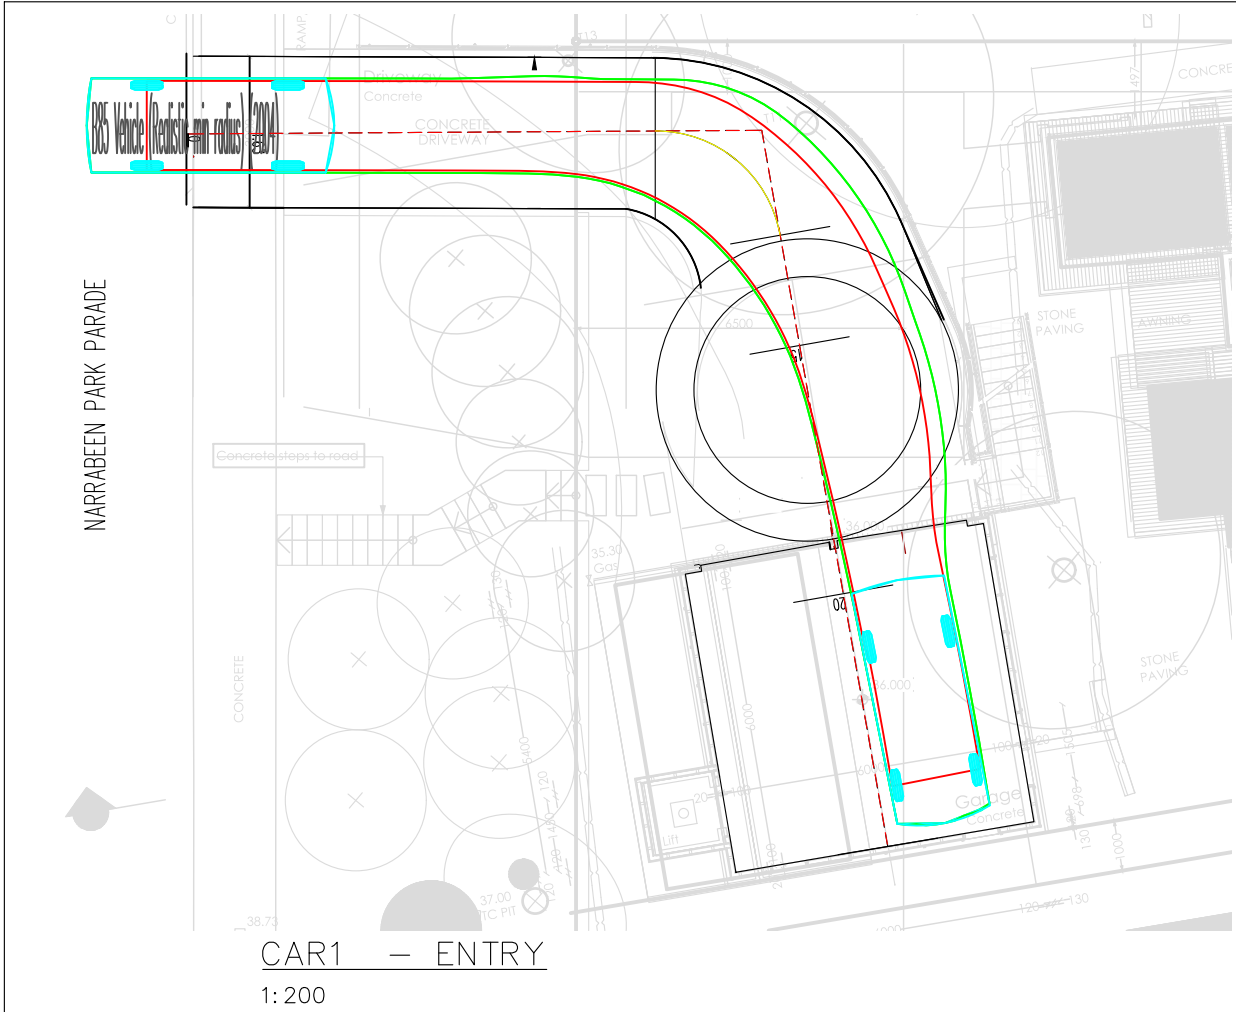

NOT FOR CONSTRUCTION