

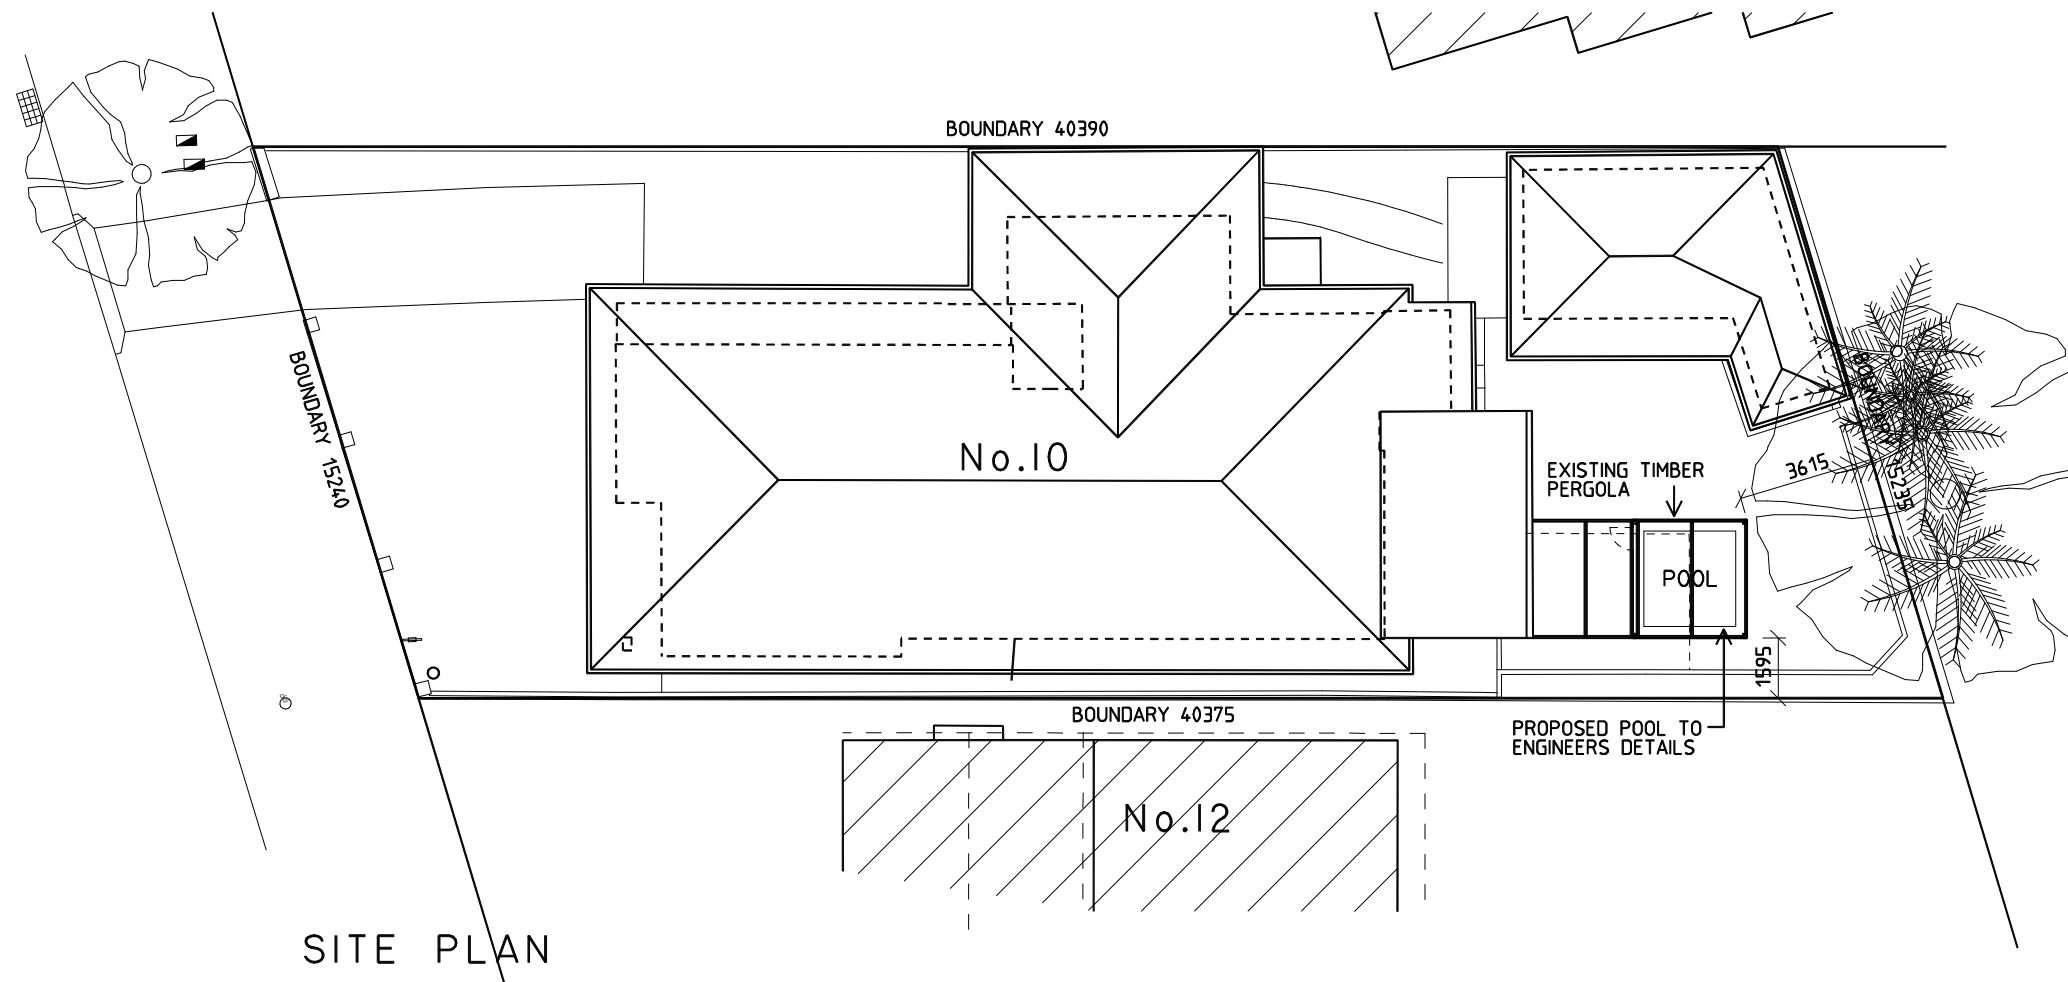


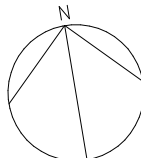


SITE PLAN


NO.		DESCRIPTION	DATE	NOTES			PROJECT		JOB NUMBER	DRWG. NUMBER						
							PROPOSED SWIMMING POOL 10 PALM ROAD NEWPORT NSW 2106 FOR DARREN AND JACKIE PATON		SCALE ON A3 1:200	DA-01						
									DATE 12-07-21							
									CHECKED	AMENDMENT NO.						
COPYRIGHT				DRAWINGS MADE TO A LARGER SCALE AND THOSE SHOWING PARTICULAR DETAIL OF WORKS SHALL TAKE PRECEDENCE OVER DRAWINGS MADE TO A SMALLER SCALE AND FOR MORE GENERAL PURPOSES			DRAWING TITLE SITE PLAN									
				USE FIGURED DIMENSION IN PREFERENCE TO SCALED												
				ALL DIMENSIONS TO BE CHECKED AND VERIFIED ON SITE												
				BEFORE CARRYING OUT ANY WORK ENSURE THAT THE DRAWINGS USED CARRY THE LATEST AMENDMENT No.												

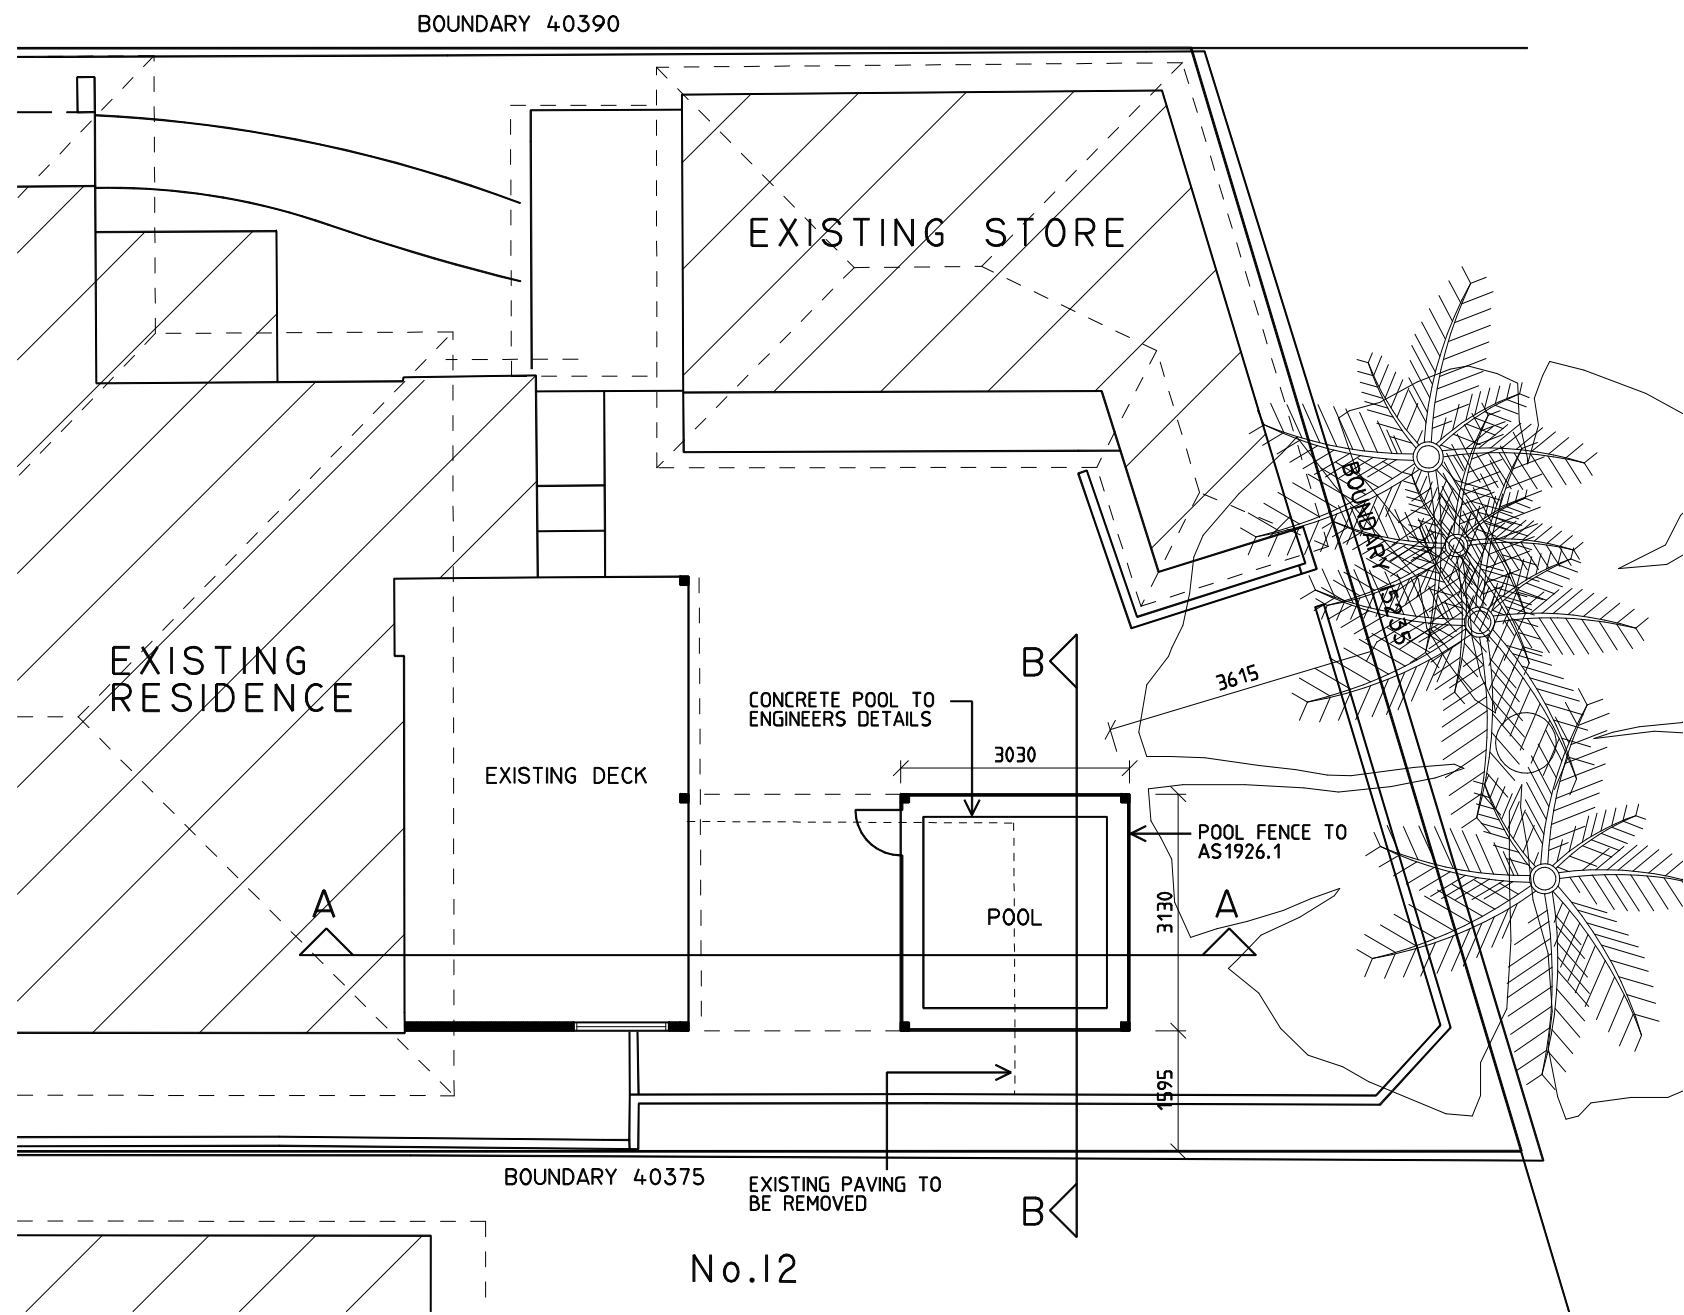


NO.		DESCRIPTION		DATE	■ NOTES -DRAWINGS MADE TO A LARGER SCALE AND THOSE SHOWING PARTICULAR DETAIL OF WORKS SHALL TAKE PRECEDENCE OVER DRAWINGS MADE TO A SMALLER SCALE AND FOR MORE GENERAL PURPOSES -USE FIGURED DIMENSION IN PREFERENCE TO SCALED -ALL DIMENSIONS TO BE CHECKED AND VERIFIED ON SITE -BEFORE CARRYING OUT ANY WORK ENSURE THAT THE DRAWINGS USED CARRY THE LATEST AMENDMENT No.	■		PROJECT PROPOSED SWIMMING POOL 10 PALM ROAD NEWPORT NSW 2106 FOR DARREN AND JACKIE PATON		JOB NUMBER		DRWG. NUMBER DA-02	
								SCALE ON A3 1 : 1 0 0					
								DATE 1 2 - 0 7 - 2 1					
								DRAWING TITLE FLOOR PLAN		CHECKED		AMENDMENT NO.	

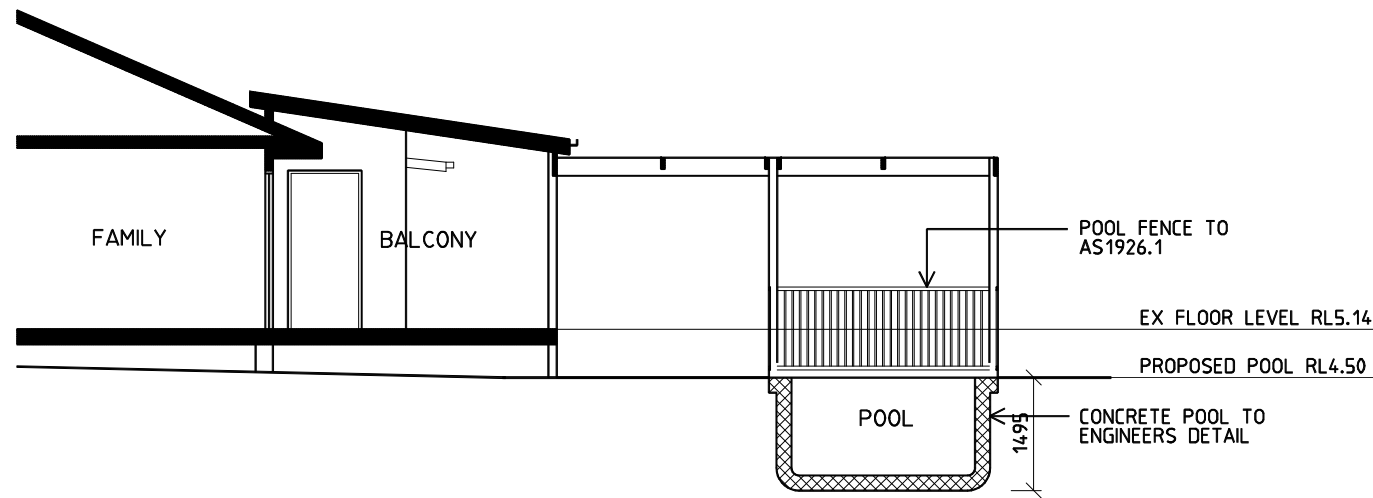

SECTION AA

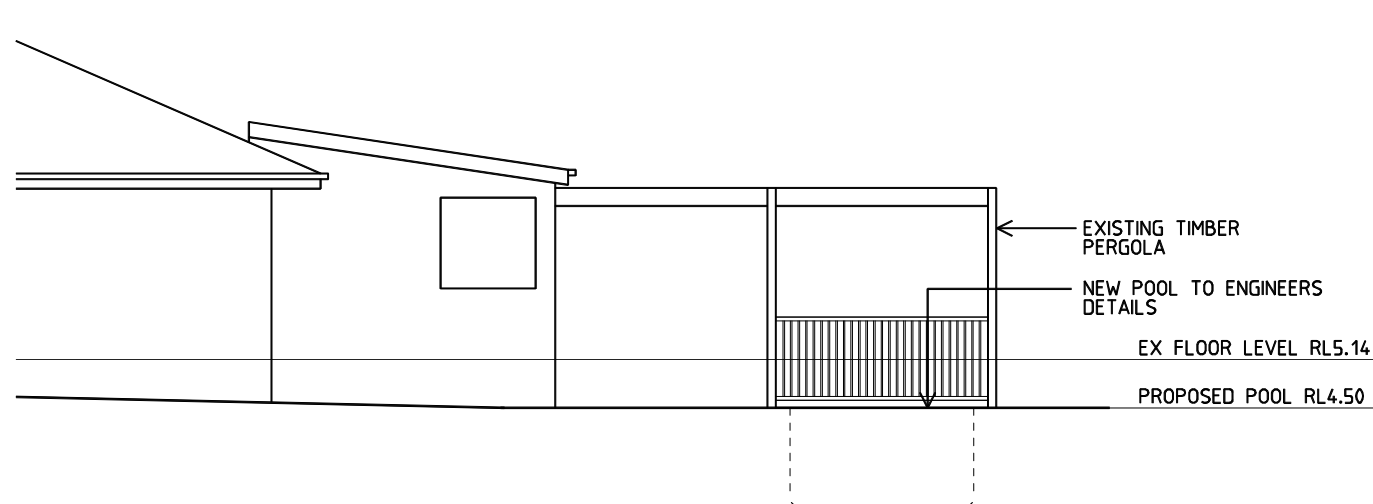


SOUTH ELEVATION

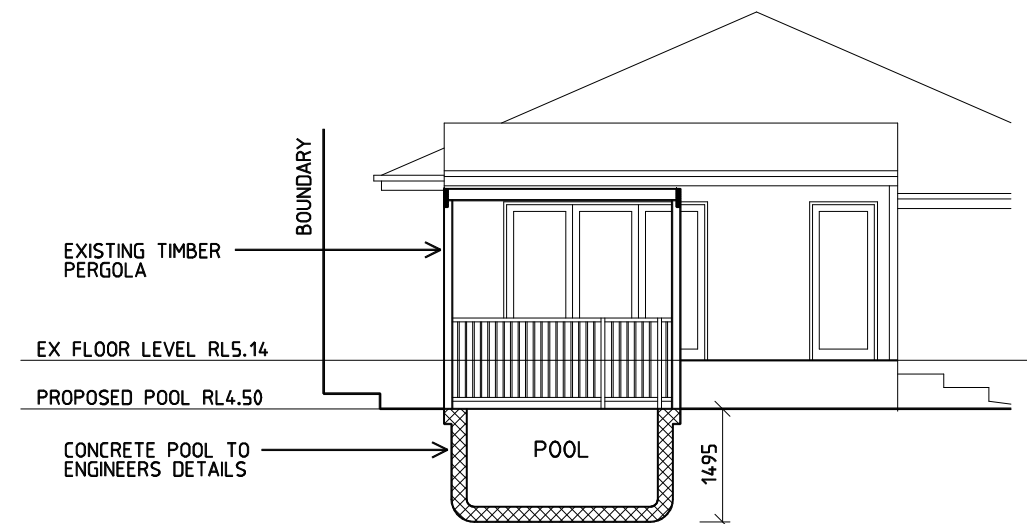


EAST ELEVATION
SECTION BB

NO.	DESCRIPTION	DATE	NOTES			PROJECT	JOB NUMBER	DRWG. NUMBER
			- DRAWINGS MADE TO A LARGER SCALE AND THOSE SHOWING PARTICULAR DETAIL OF WORKS SHALL TAKE PRECEDENCE OVER DRAWINGS MADE TO A SMALLER SCALE AND FOR MORE GENERAL PURPOSES			PROPOSED SWIMMING POOL	SCALE ON A3 1:100	DA-03
			- USE FIGURED DIMENSION IN PREFERENCE TO SCALED			10 PALM ROAD	DATE 12-07-21	
			- ALL DIMENSIONS TO BE CHECKED AND VERIFIED ON SITE			NEWPORT NSW 2106	CHECKED	AMENDMENT NO.
			- BEFORE CARRYING OUT ANY WORK ENSURE THAT THE DRAWINGS USED CARRY THE LATEST AMENDMENT No.			FOR DARREN AND JACKIE PATON		
■ COPYRIGHT - THESE DOCUMENTS AND ANY WORKS EXECUTED AS A RESULT OF THESE DOCUMENTS SHALL BE SUBJECT TO THE COPYRIGHT CONDITIONS SET OUT IN THE CONDITIONS OF ENGAGEMENT						DRAWING TITLE SECTIONS AND ELEVATIONS		

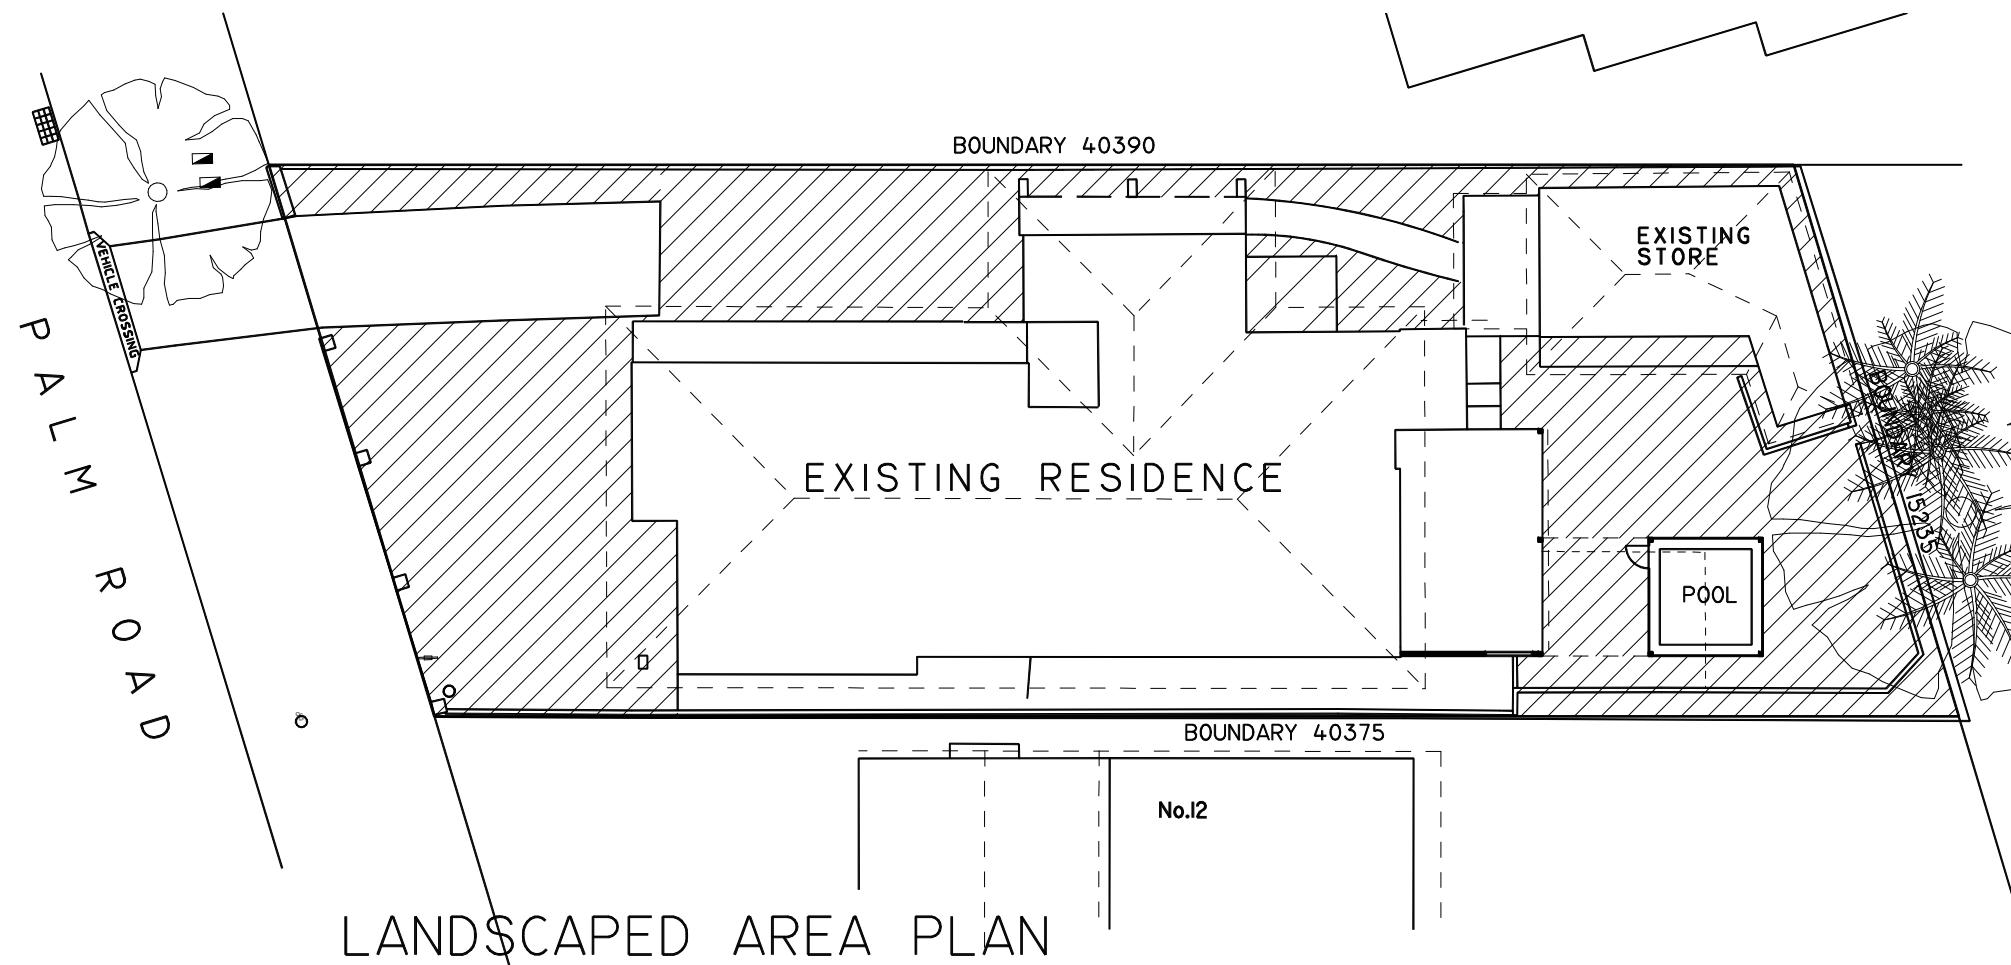

SITE AREAS	
SITE AREA	589.3m2
MIN LANDSCAPED AREA 50pc	294.65m2
EXISTING LANDSCAPED AREA	235.30m2 (39.9pc)
PROPOSED LANDSCAPE AREA	241.90m2 (41pc)

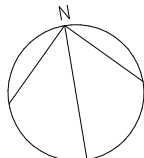NO.		DESCRIPTION	DATE	NOTES			PROJECT		JOB NUMBER	DRWG. NUMBER	
				- DRAWINGS MADE TO A LARGER SCALE AND THOSE SHOWING PARTICULAR DETAIL OF WORKS SHALL TAKE PRECEDENCE OVER DRAWINGS MADE TO A SMALLER SCALE AND FOR MORE GENERAL PURPOSES			PROPOSED SWIMMING POOL 10 PALM ROAD NEWPORT NSW 2106 FOR DARREN AND JACKIE PATON		SCALE ON A3 1:200	DA-04	
				- USE FIGURED DIMENSION IN PREFERENCE TO SCALED					DATE 12-07-21		
				- ALL DIMENSIONS TO BE CHECKED AND VERIFIED ON SITE					CHECKED		
■ COPYRIGHT - THESE DOCUMENTS AND ANY WORKS EXECUTED AS A RESULT OF THESE DOCUMENTS SHALL BE SUBJECT TO THE COPYRIGHT CONDITIONS SET OUT IN THE CONDITIONS OF ENGAGEMENT				- BEFORE CARRYING OUT ANY WORK ENSURE THAT THE DRAWINGS USED CARRY THE LATEST AMENDMENT No.			DRAWING TITLE LANDSCAPED AREA PLAN				