

 northern
beaches
council

**THIS PLAN IS TO BE READ IN
CONJUNCTION WITH
THE CONDITIONS OF DEVELOPMENT
CONSENT**

DA2019/1301

SITE / ROOF / STORMWATER PLAN











1:200

NOTES

This drawing is the copyright of Donna Barnes Designs and not be altered, reproduced or transmitted in any form or by any means in part or in whole with the written permission of Donna Barnes Designs.

 All levels and dimensions are to be checked and verified on site prior to commencement of any work, making of shop drawings or fabrication of components.

Do no scale on drawings. Use figured dimensions.

LEGEND	
	NEW FLOOR AREA
	NEW WET FLOOR AREA
	METAL ROOFING
	TILED ROOFING
	TIMBER
	CONCRETE
	BRICKWORK
	METAL
	EXISTING
	DEMOLISHED

CLIENT
James Hurlock


PROJECT ADDRESS
168 HEADLAND ROAD
NORTH CURL CURL
NSW 2099 AUSTRALIA


DRAWING NO.
DA01

DATE
Monday, 18 November
2019

DRAWING NAME
SITE / ROOF / STORMWATER
CONCEPT PLAN

SCALE
1:200 @A3

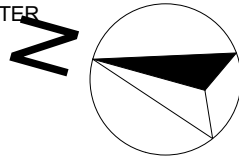


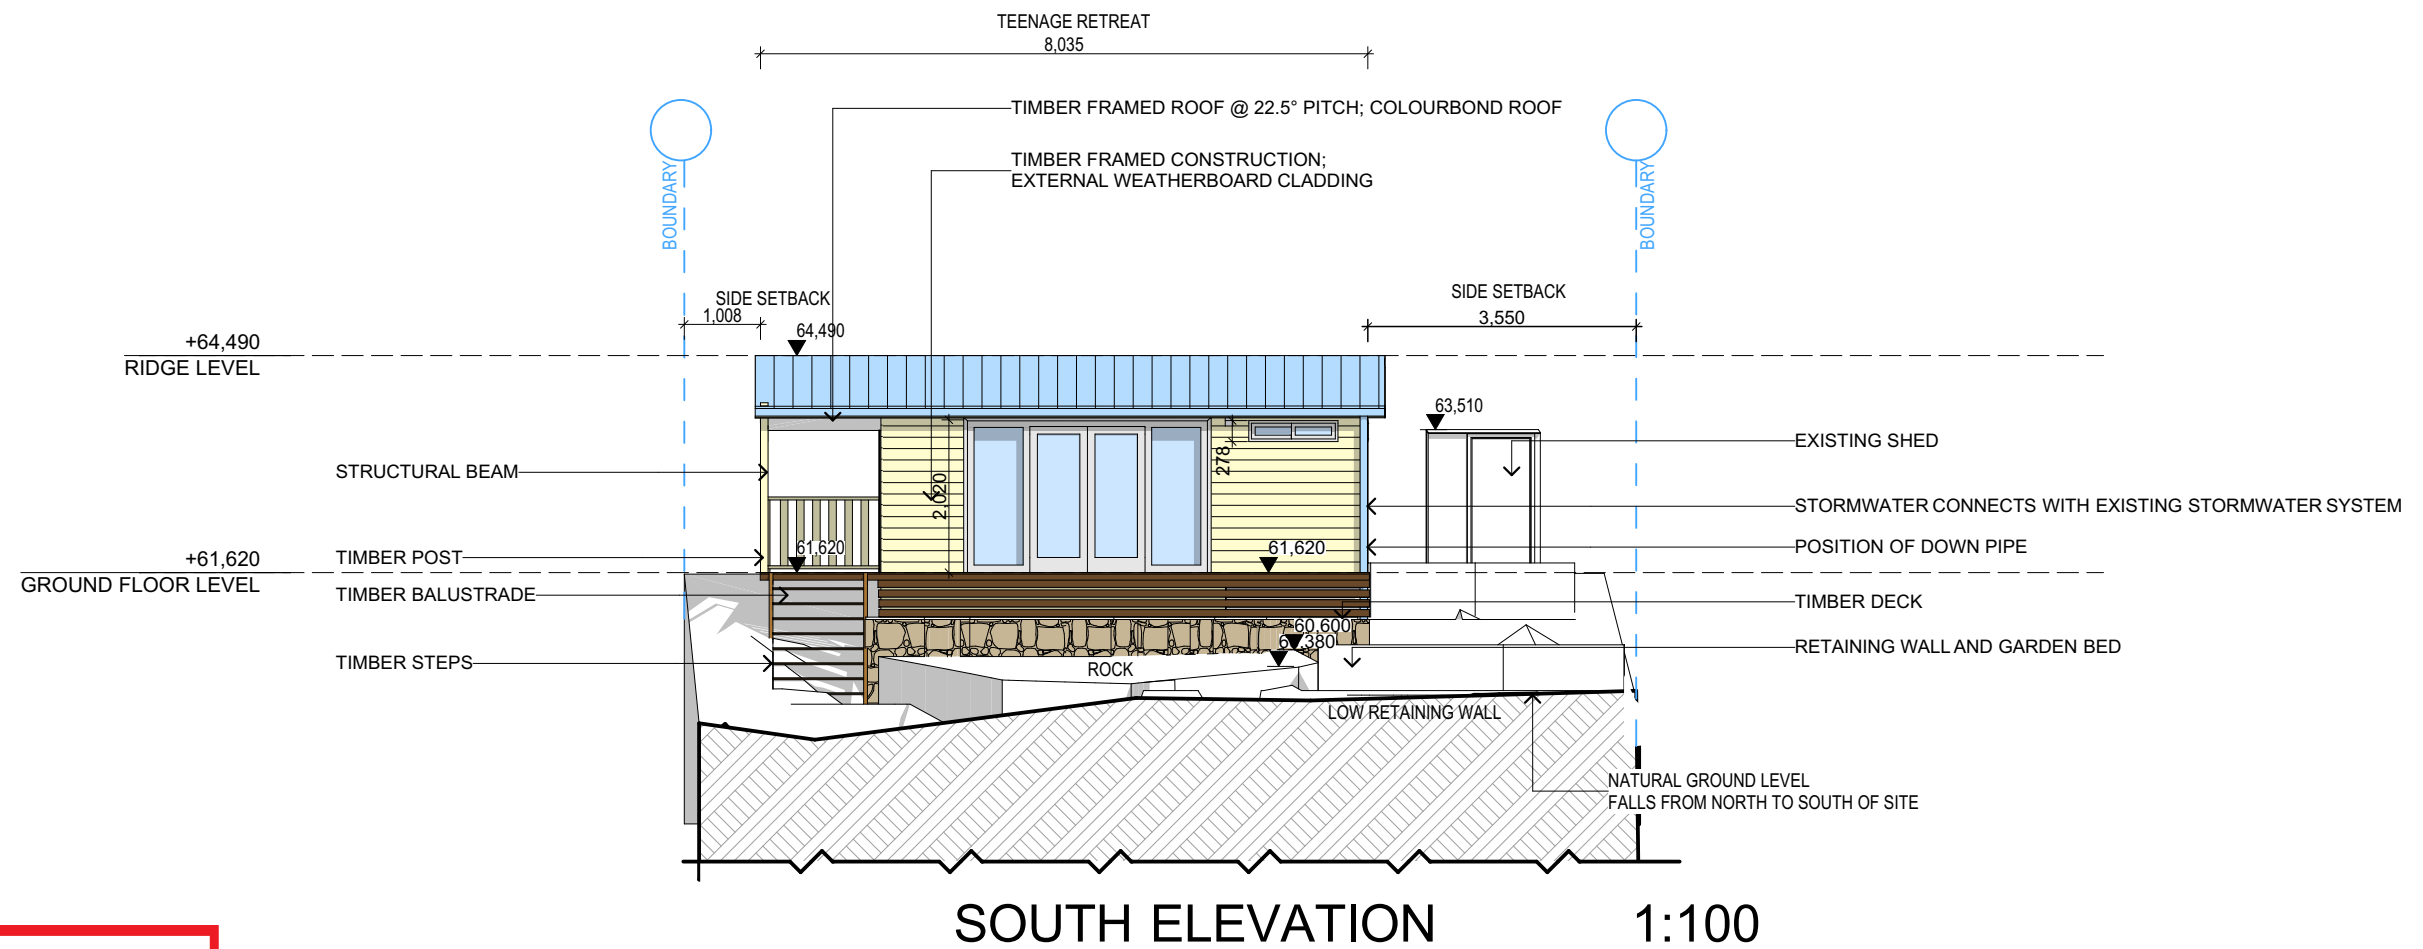

 northern
beaches
council

**THIS PLAN IS TO BE READ IN
CONJUNCTION WITH
THE CONDITIONS OF DEVELOPMENT
CONSENT**




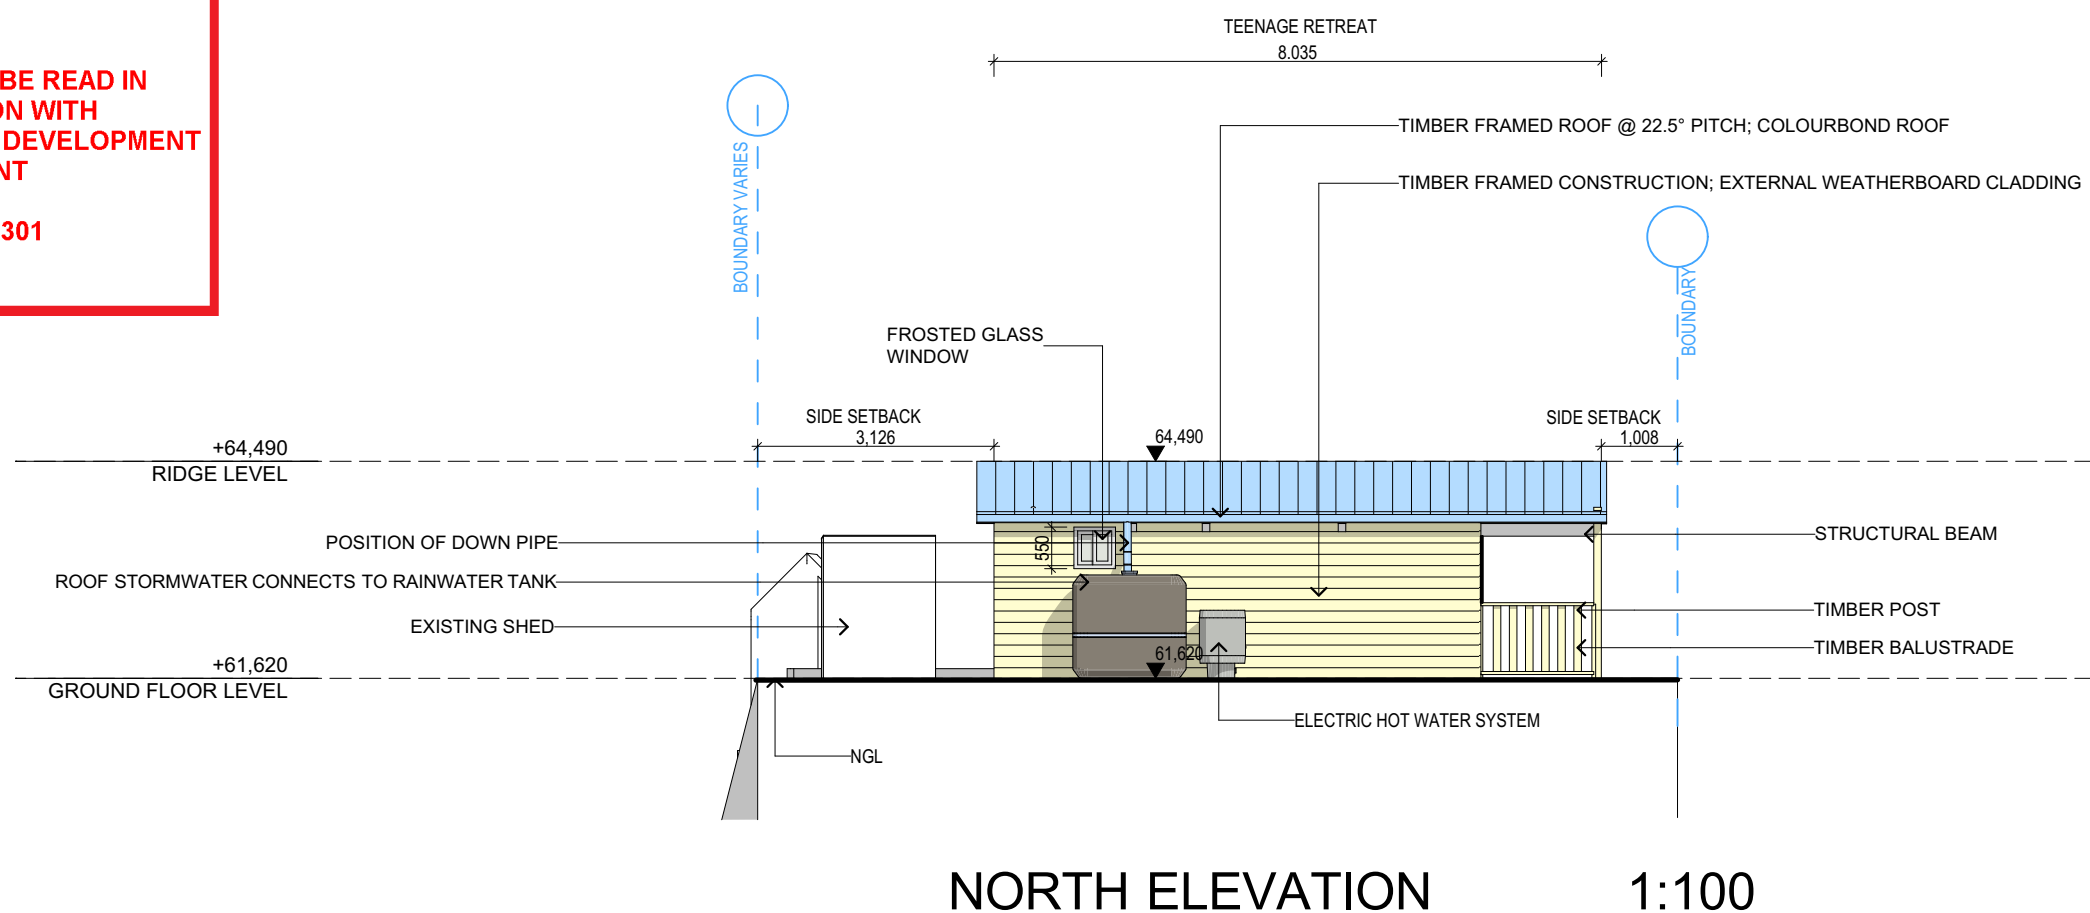





DA2019/1301

 

NOTES

This drawing is the copyright of Donna Barnes Designs and not be altered, reproduced or transmitted in any form or by any means in part or in whole with the written permission of Donna Barnes Designs.
All levels and dimensions are to be checked and verified on site prior to commencement of any work, making of shop drawings or fabrication of components.
Do no scale on drawings. Use figured dimensions.

LEGEND

	TIMBER		METAL ROOFING
	WEATHERBOARD		TILED ROOFING
	FACE BRICKWORK		RENDER
	METAL		EXISTING
	CONCRETE		

CLIENT

James Hurlock

PROJECT ADDRESS

168 HEADLAND ROAD
NORTH CURL CURL
NSW 2099 AUSTRALIA

DRAWING NO.

DA03

DATE

Monday, 18 November
2019

DRAWING NAME

NORTH / SOUTH ELEVATION


SCALE

1:100 @A3

 northern
beaches
council


**THIS PLAN IS TO BE READ IN
CONJUNCTION WITH
THE CONDITIONS OF DEVELOPMENT
CONSENT**

DA2019/1301

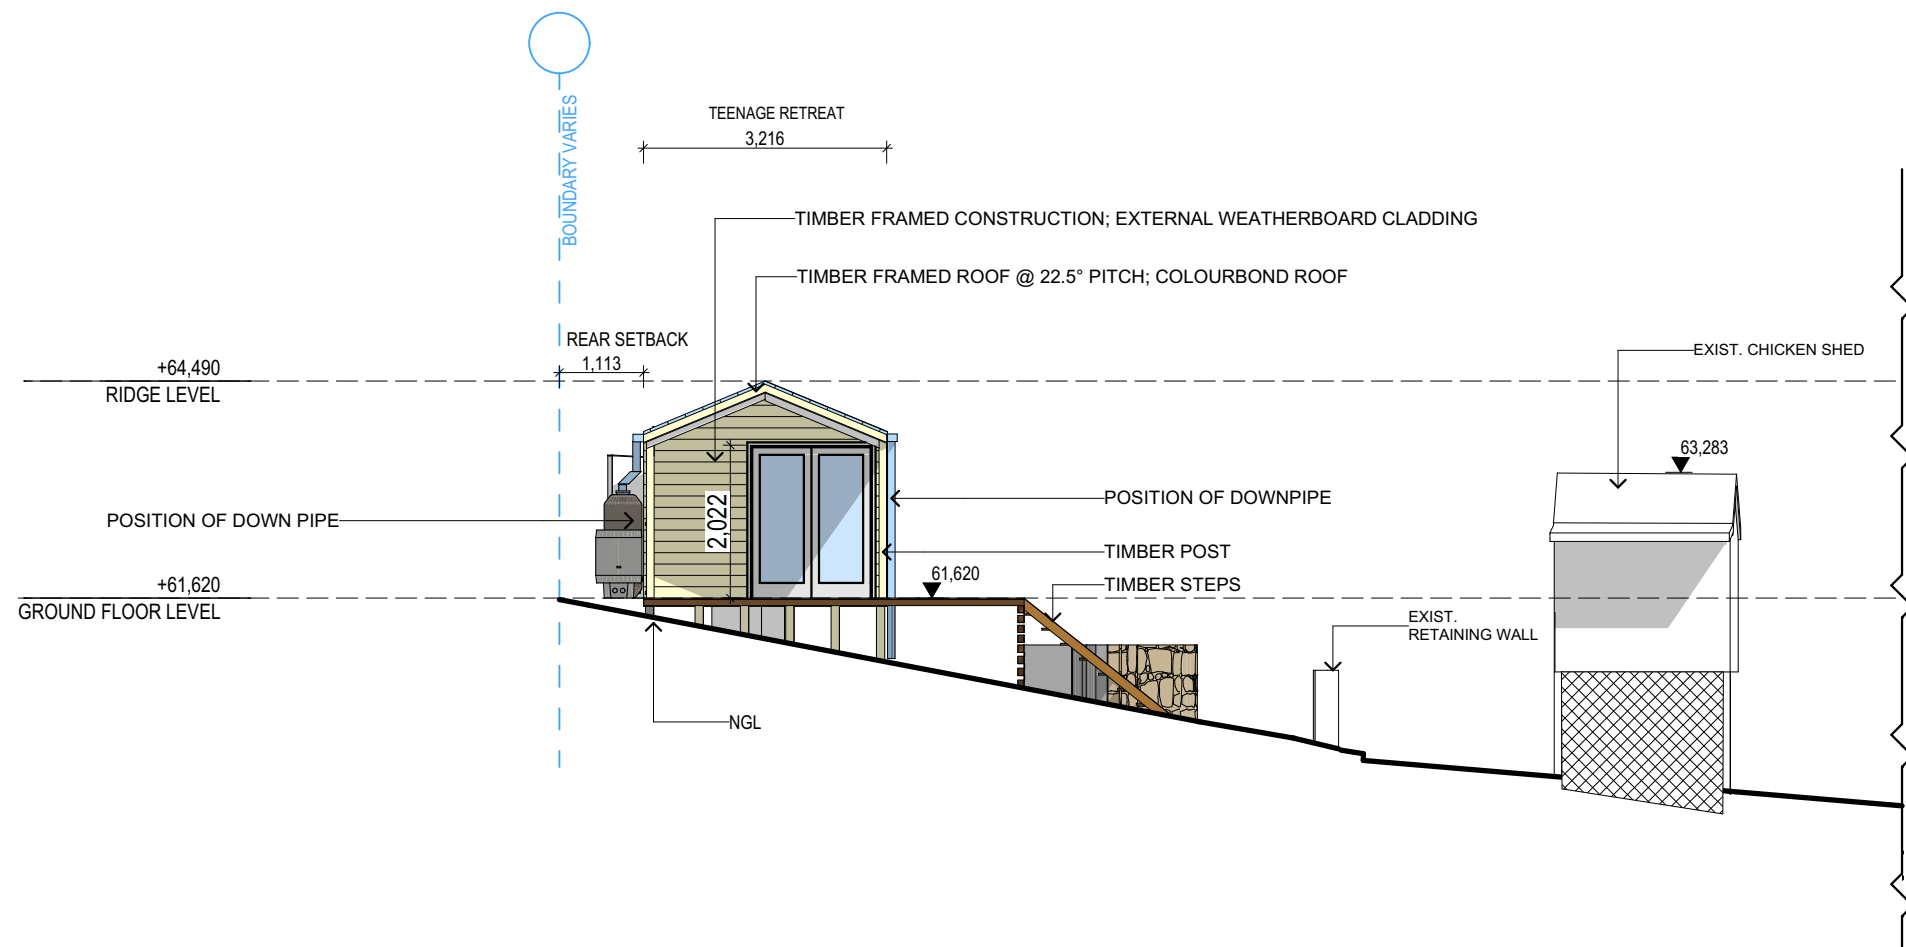

WEST ELEVATION

1:100

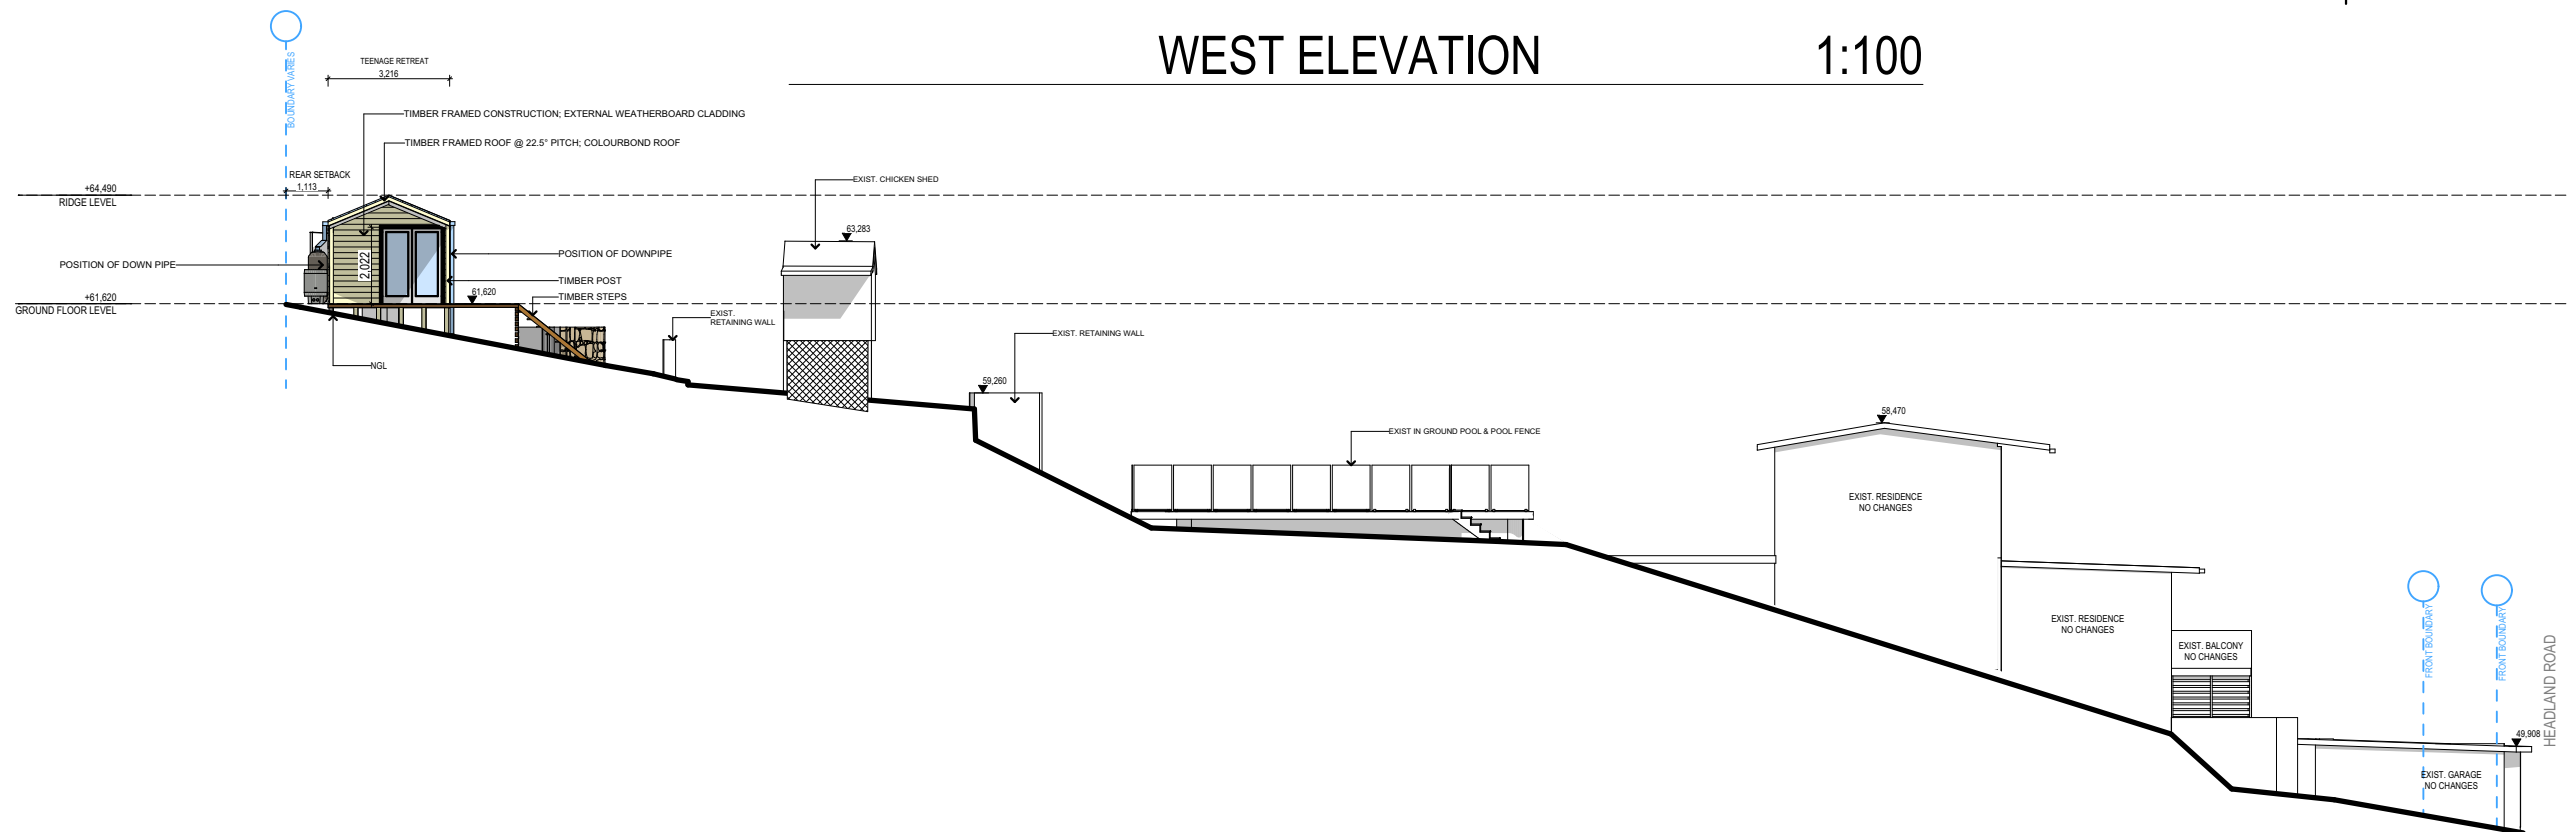



 





 
WEST ELEVATION

1:200

NOTES

 This drawing is the copyright of Donna Barnes Designs and not be altered, reproduced or transmitted in any form or by any means in part or in whole with the written permission of Donna Barnes Designs.
All levels and dimensions are to be checked and verified on site prior to commencement of any work, making of shop drawings or fabrication of components.
Do no scale on drawings. Use figured dimensions.

LEGEND

	TIMBER		METAL ROOFING
	WEATHERBOARD		TILED ROOFING
	FACE BRICKWORK		RENDER
	METAL		EXISTING
	CONCRETE		

CLIENT

James Hurlock

PROJECT ADDRESS

168 HEADLAND ROAD
NORTH CURL CURL
NSW 2099 AUSTRALIA

DRAWING NO.

DA04

DATE

Monday, 18 November
2019

DRAWING NAME

WEST ELEVATION

SCALE


1:100, 1:200 @A3




northern
beaches
council

THIS PLAN IS TO BE READ IN
CONJUNCTION WITH
THE CONDITIONS OF DEVELOPMENT
CONSENT

DA2019/1301

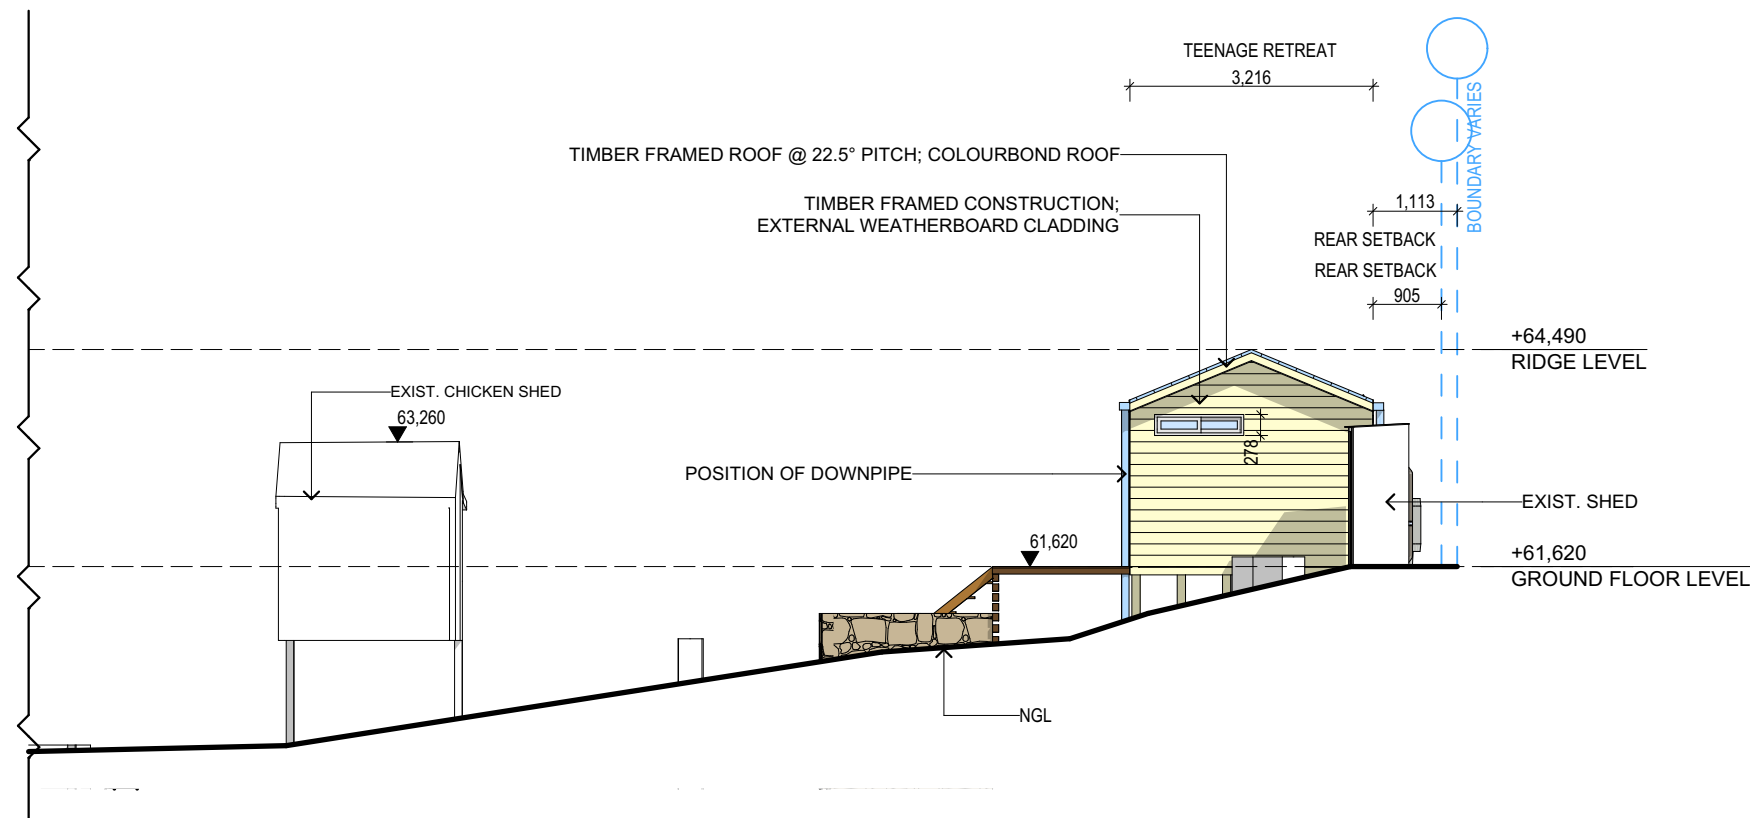

EAST ELEVATION 1:100

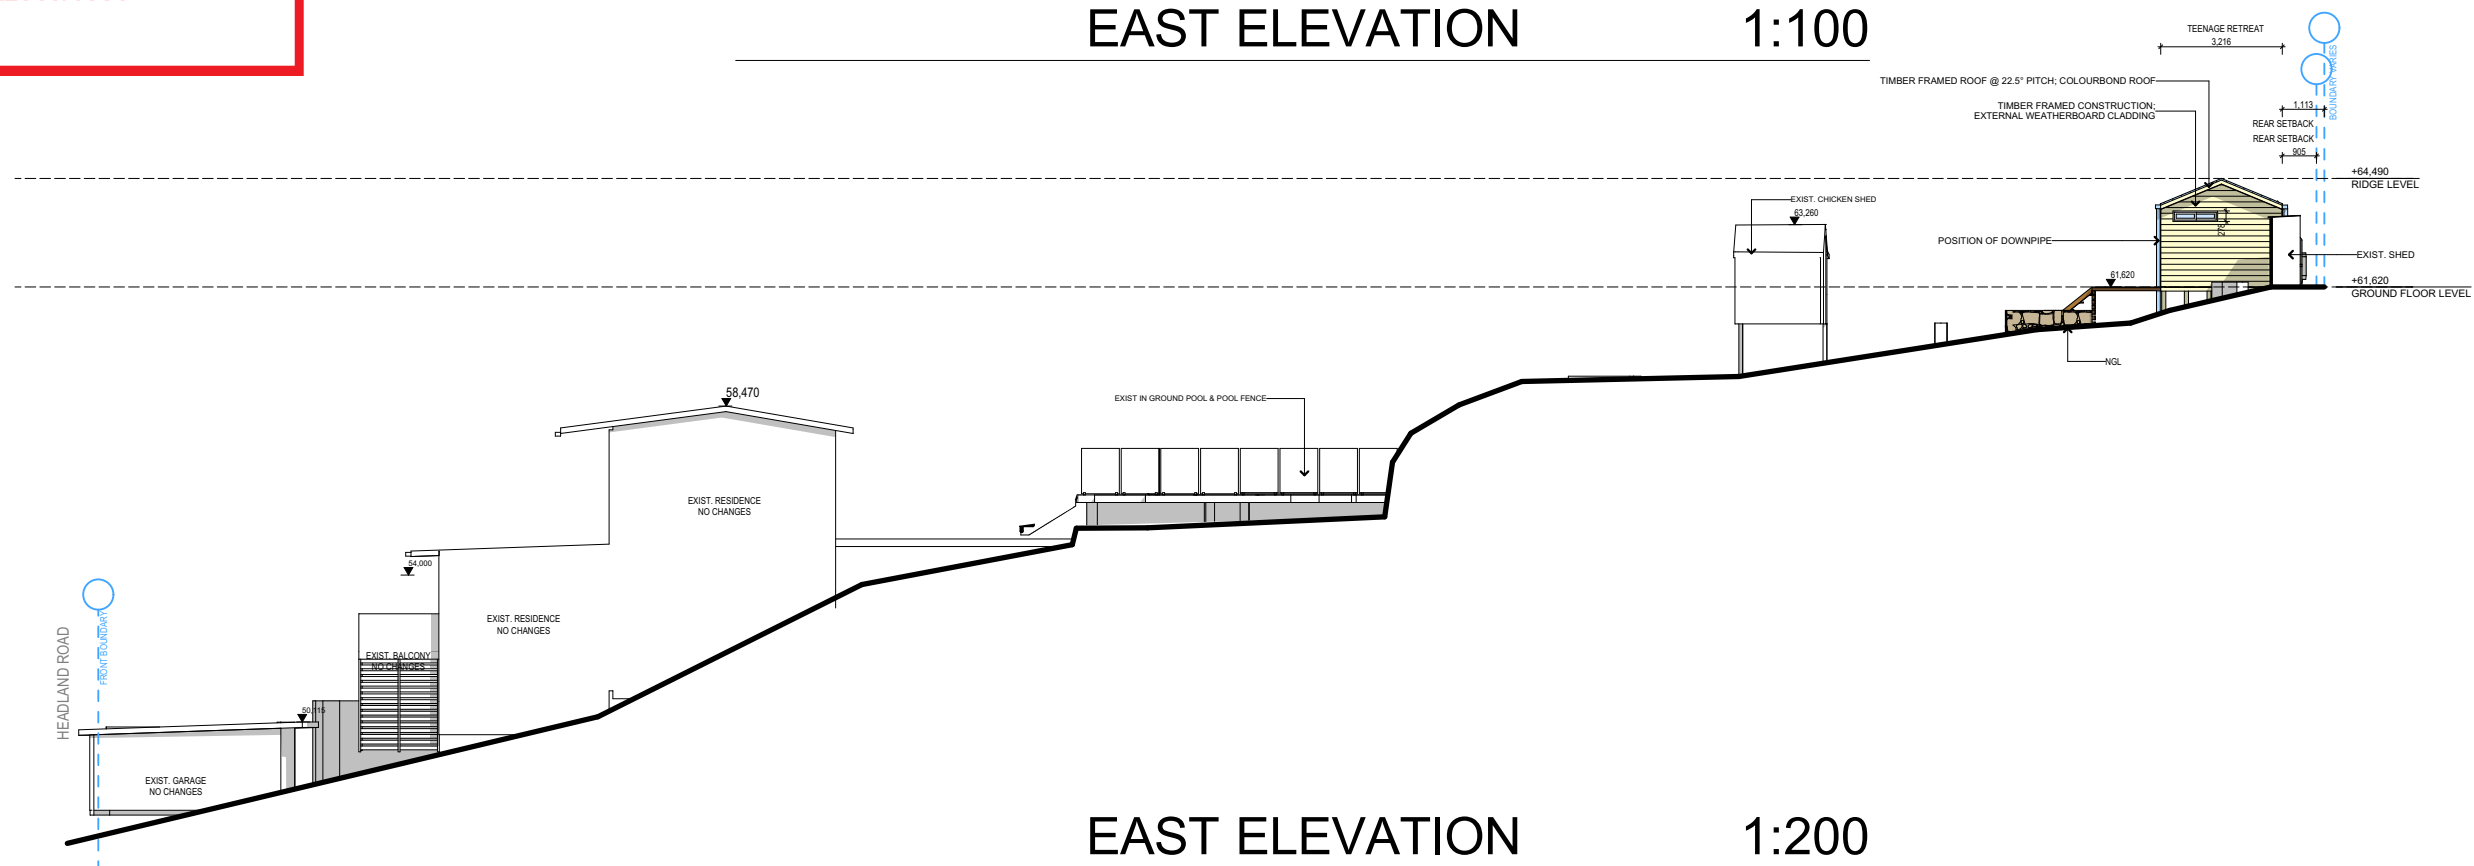

EAST ELEVATION 1:200