


PITTWATER ROAD

CHARD ROAD

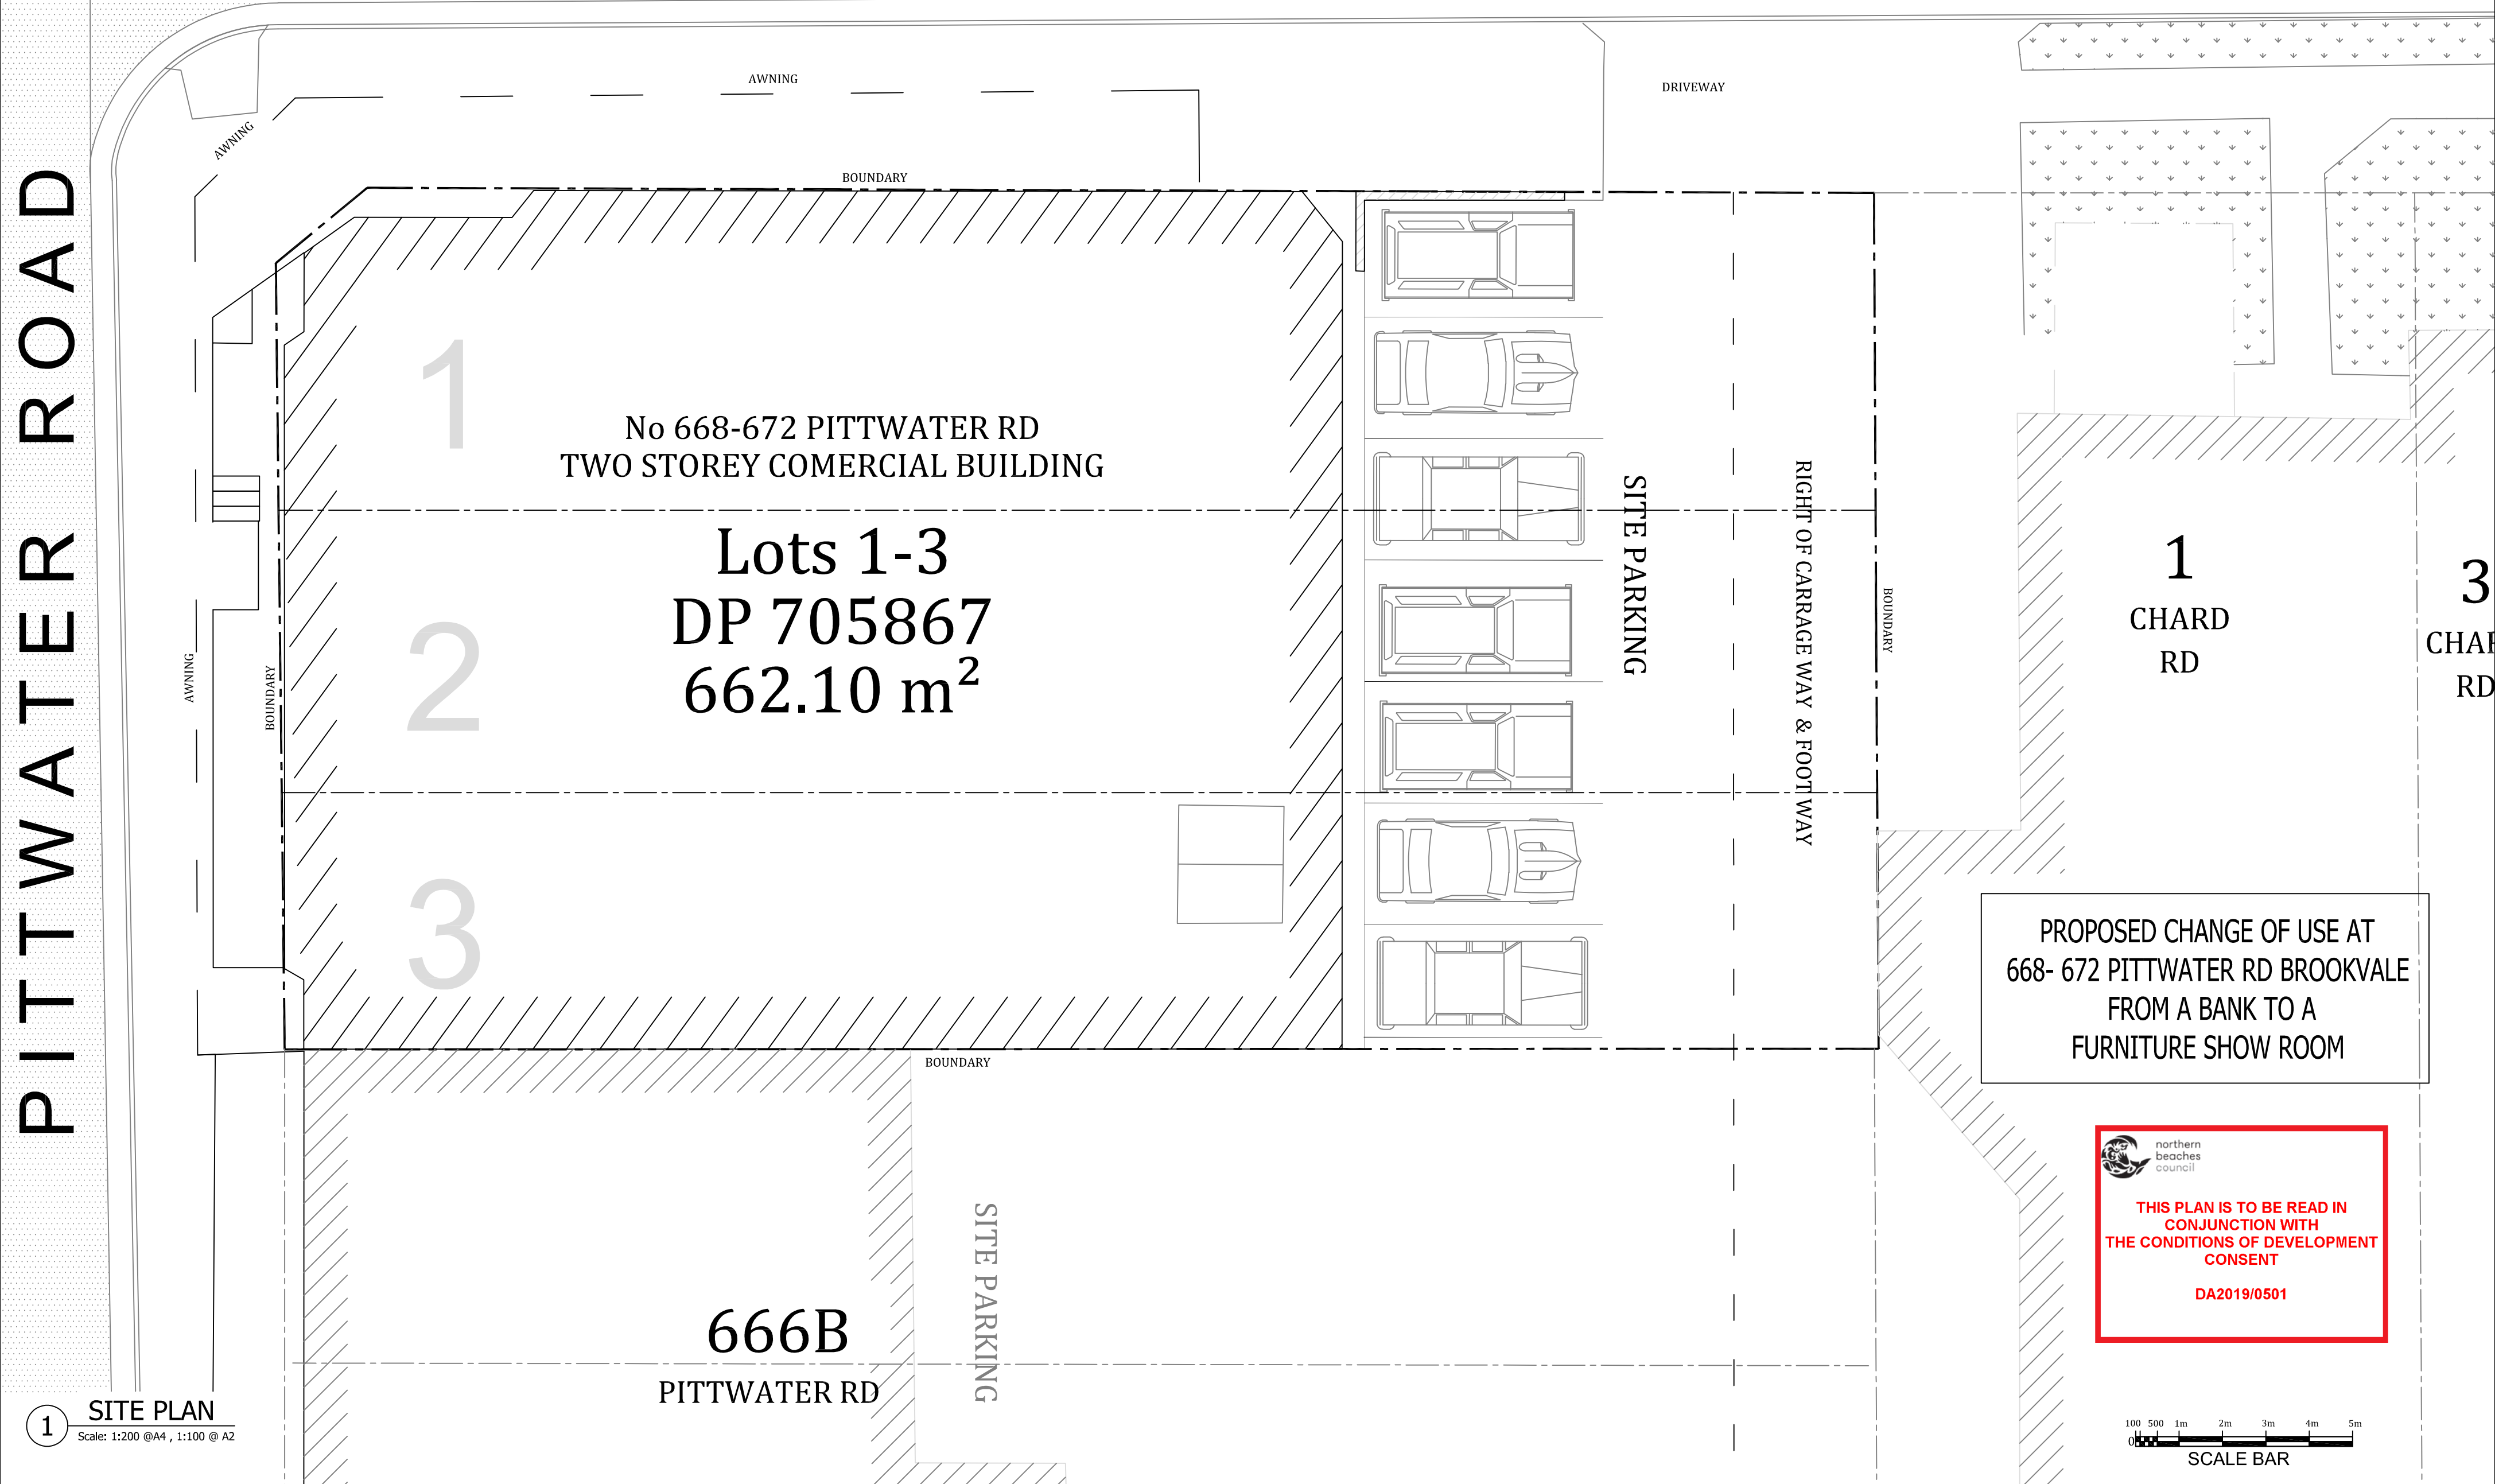

1 SITE PLAN
Scale: 1:200 @A4 , 1:100 @ A2

ISSUE:		DATE:	AMMENDMENTS:	NOTE:	CONSULTANTS:	DEE WHY DRAFTING 2/12 PATEY ST , DEE WHY PH : 0981 5551 MOB : 0430 343 122 EMAIL : dwhydrafting@hotmail.com	WORK-TYPE: CHANGE OF USE (COMMERCIAL)	DRAWING: SITE PLAN	JOB-NO:
A		06-05-19	---	THIS DRAWING IS THE EXCLUSIVE PROPERTY OF DEE WHY DRAFTING SERVICES AND THE REPRODUCTION OF ANY PART WITHOUT THE PRIOR WRITTEN PERMISSION OF DEE WHY DRAFTING SERVICES IS A VIOLATION OF APPLICABLE LAWS. IN NO EVENT SHALL DEE WHY DRAFTING BE HELD LIABLE FOR SPECIAL, COLLATERAL, INCIDENTAL OR CONSEQUENTIAL LIABILITY IN CONNECTION WITH THE USE OF THE DATA FIRST RELEASED FROM THE DEE WHY DRAFTING OFFICE.	---		ADDRESS: 668-672 PITTWATER RD , BROOKVALE , NSW		1402
				THIS DRAWING IS TO BE READ AND UNDERSTOOD IN CONJUNCTION WITH ANY STRUCTURAL, MECHANICAL, ELECTRICAL AND/OR ANY OTHER CONSULTANTS DOCUMENTATION AS MAY BE APPLICABLE TO THE PROJECT PRIOR TO THE START OF ANY COMMENCEMENT AND DURATION OF ANY WORKS.	Tomasey Pty Ltd.		LOT-ADD:	SCALE: 1:100 @ A1	DRAWING-NO:
							DATE: 06-05-19	DATE: 06-05-19	1/3
							CLIENT: Jonathan McDonald - Extra Options	DRAWNBY: James	DA