



NOTE: All work shall comply with the Building Code of Australia

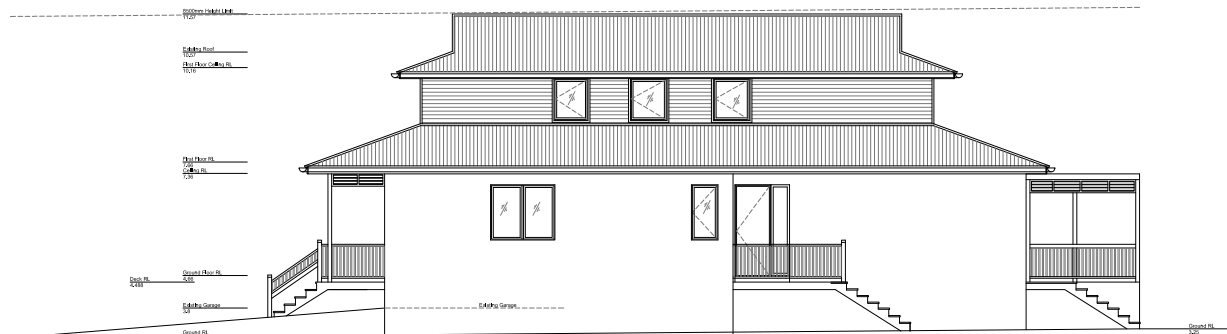


West Elevation




South Elevation

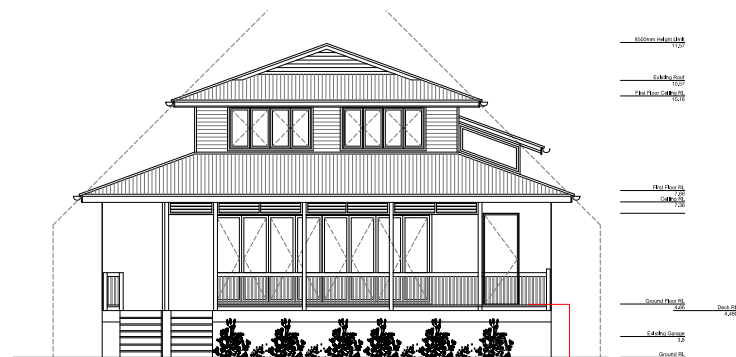

East Elevation

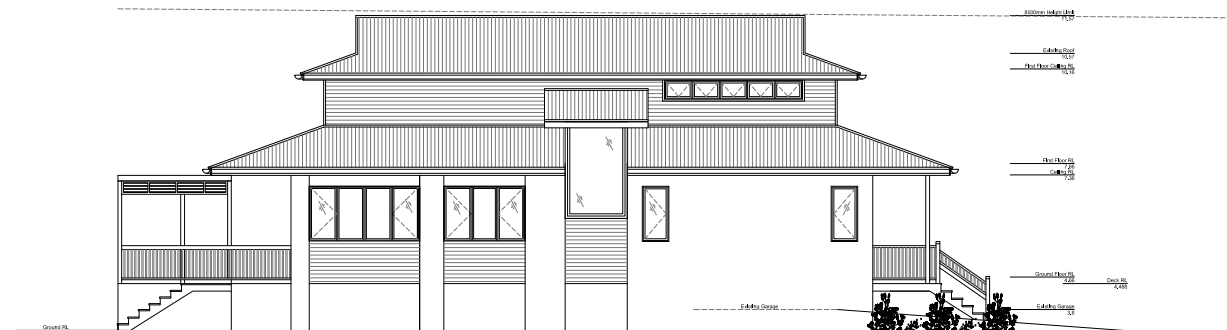

North Elevation

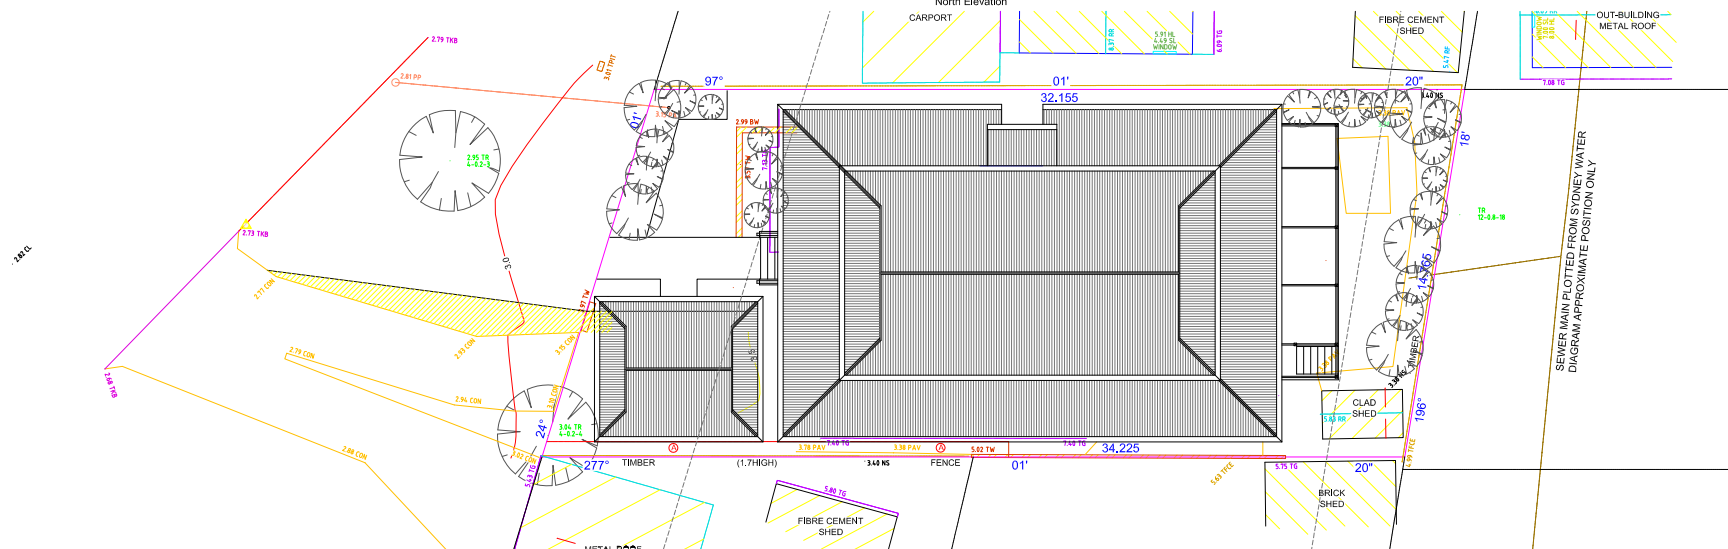

155 Whale Beach Rd
Whale Beach
NSW 2107
Australia
M:0411310744
E: david@stewartdesign.info

Architectural | Interior | Industrial | Graphic

Client	Ron & Talei Ivanoff	<input checked="" type="checkbox"/> Concept <input type="checkbox"/> Quote <input type="checkbox"/> Prototype <input type="checkbox"/> Construction	Last Modified	19/01/2020
Project	No 1 Ross Street Newport Renovations	All dimensions in millimeters unless otherwise stated. Contractor to check all site dimensions prior to commencement of work. Written dimensions take precedence over scale.	Scale	1:200 / 300 (A4)
Drg title	Notification Plan	Do not scale from drawing	Job No.	RTI
	1 Ross Street Newport -V4.dwg	Design by David Stewart	Drg no	0001