
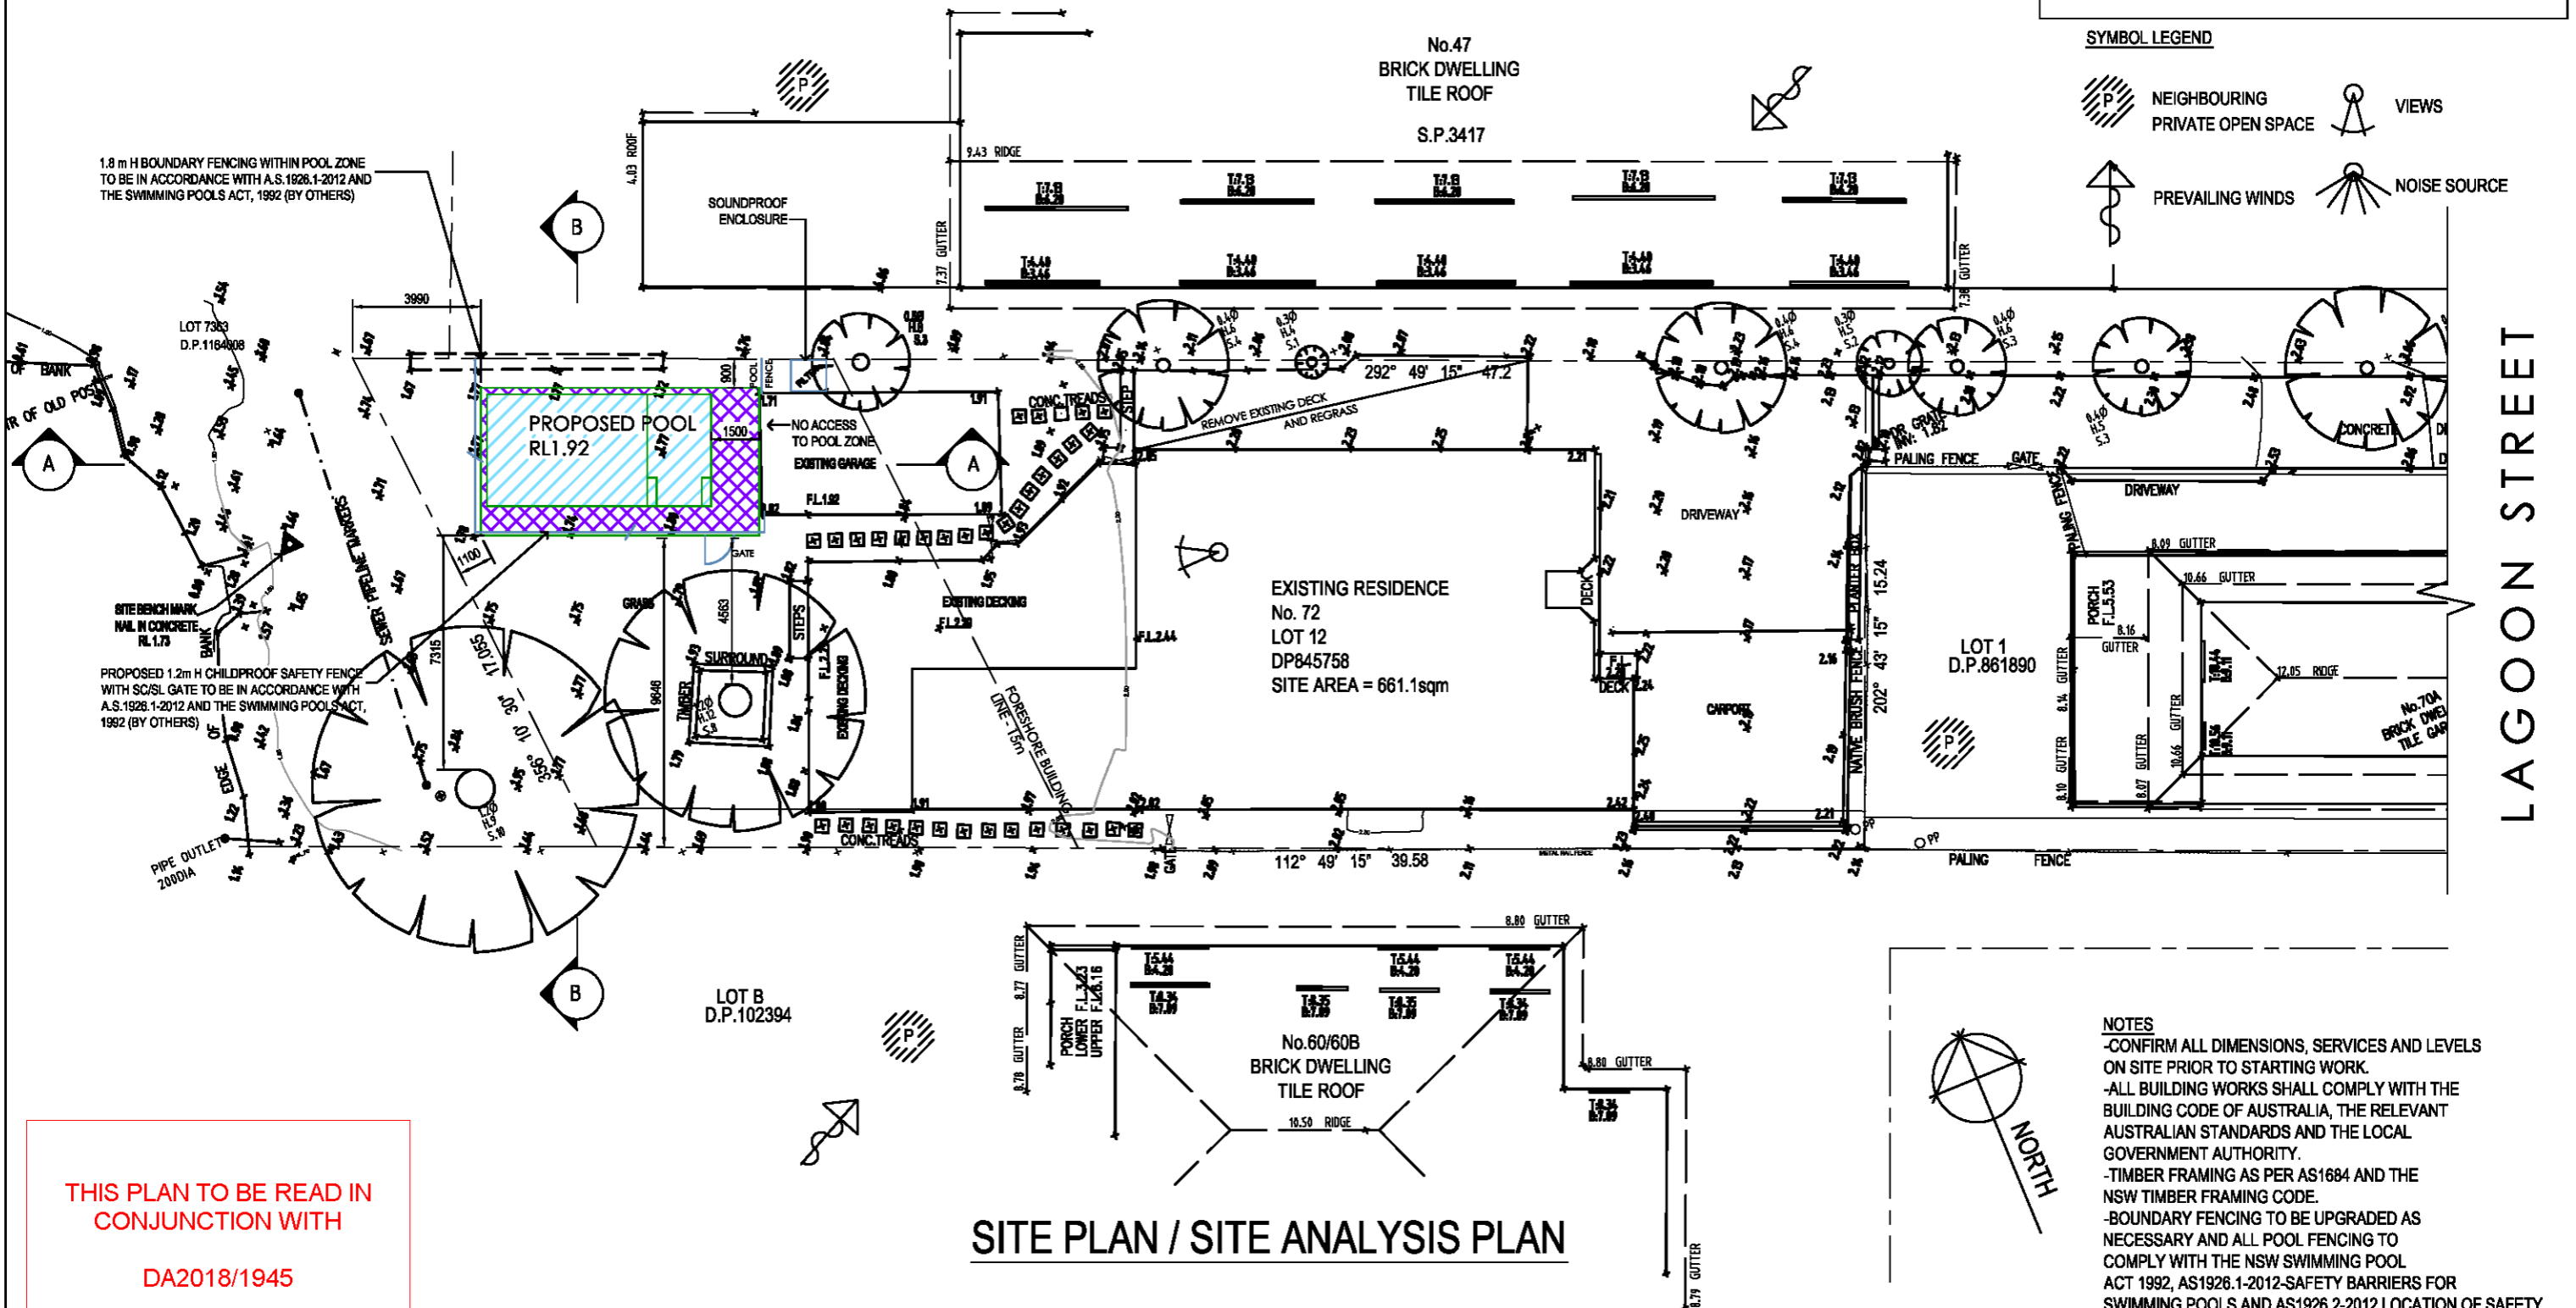


THIS POOL WAS DESIGNED BY OTHERS. RIGHT ANGLE DRAFTING ACCEPT NO RESPONSIBILITY FOR THE DESIGN OR ITS DETERMINATION AT COUNCIL.

SYMBOL LEGEND

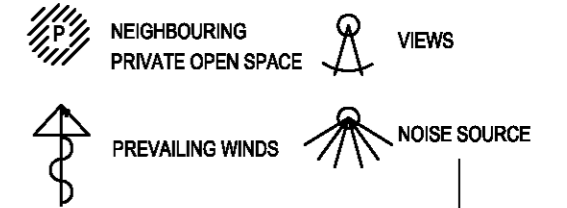

REVISIONS:


A 1/11/18-POOL REDESIGNED, EXISTING DECKING REMOVED

PROPOSED POOL & ASSOCIATED WORKS
JONATHON AND ALEXANDRA ISAAC
LOT 12 DP845758
No. 72 LAGOON STREET
NARRABEEN 2101

DWG NAME


SITE PLAN / SITE ANALYSIS PLAN

DATE	SCALE AT A3	JOB NUMBER	DWG NUMBER
DEC 17	1:200	CRP17013	P1

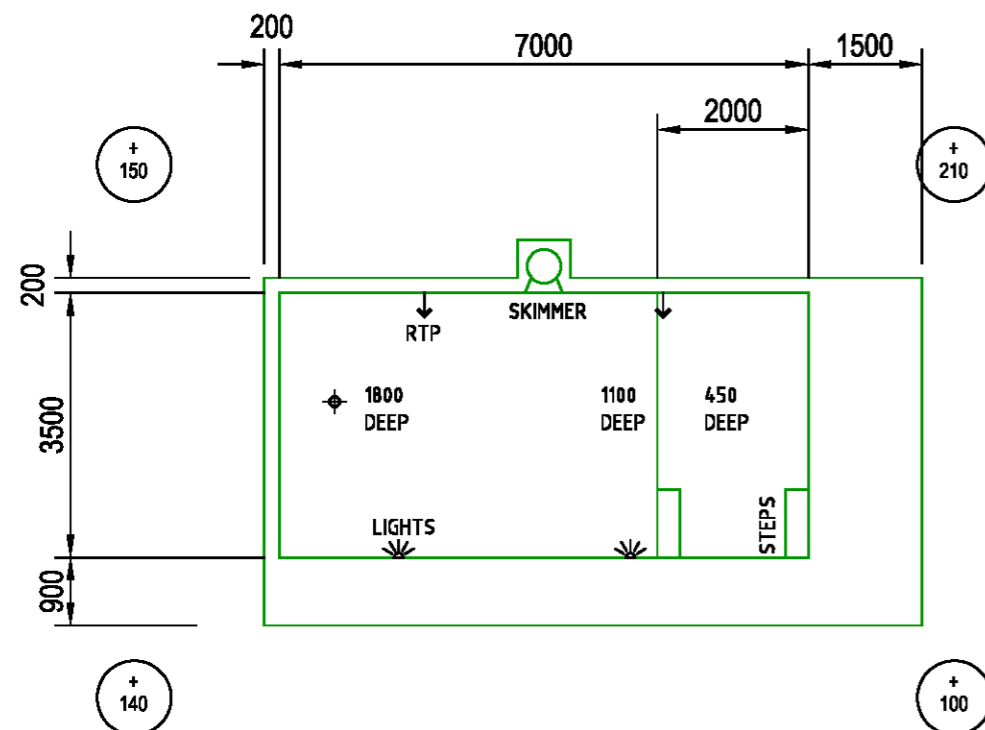


POOL PLAN


+ 100 DENOTES TOP OF POOL RELATIVE TO NATURAL GROUND LEVEL

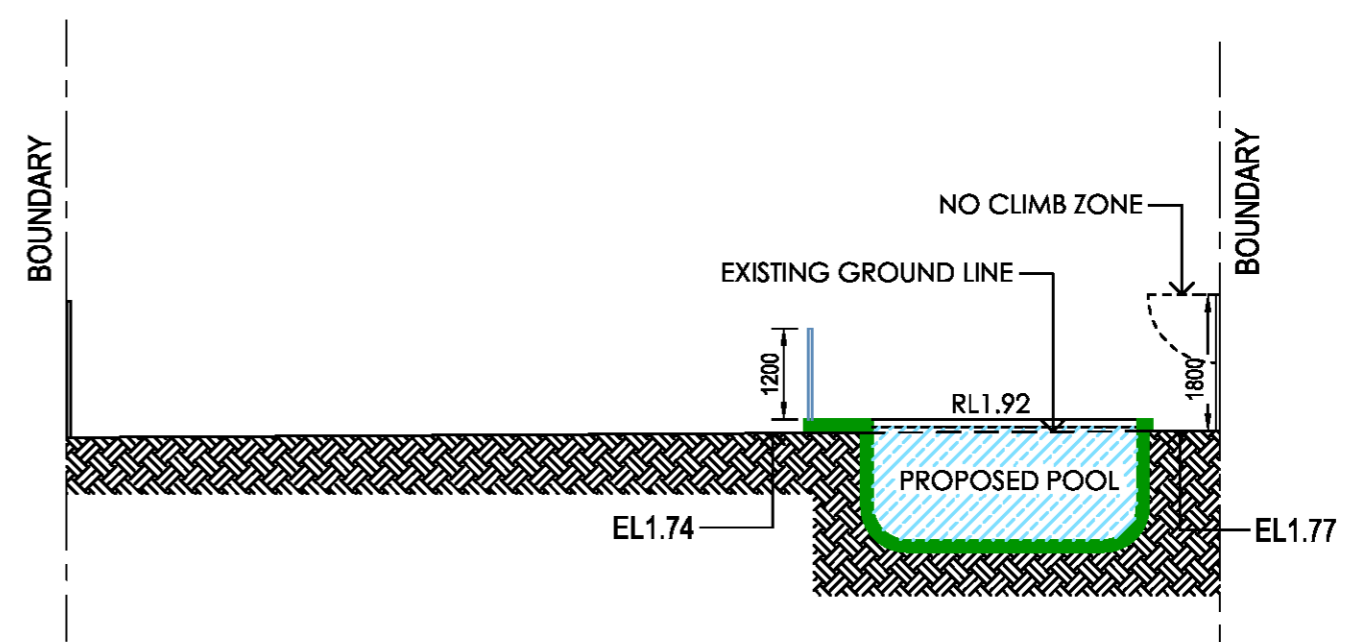

SECTION B-B

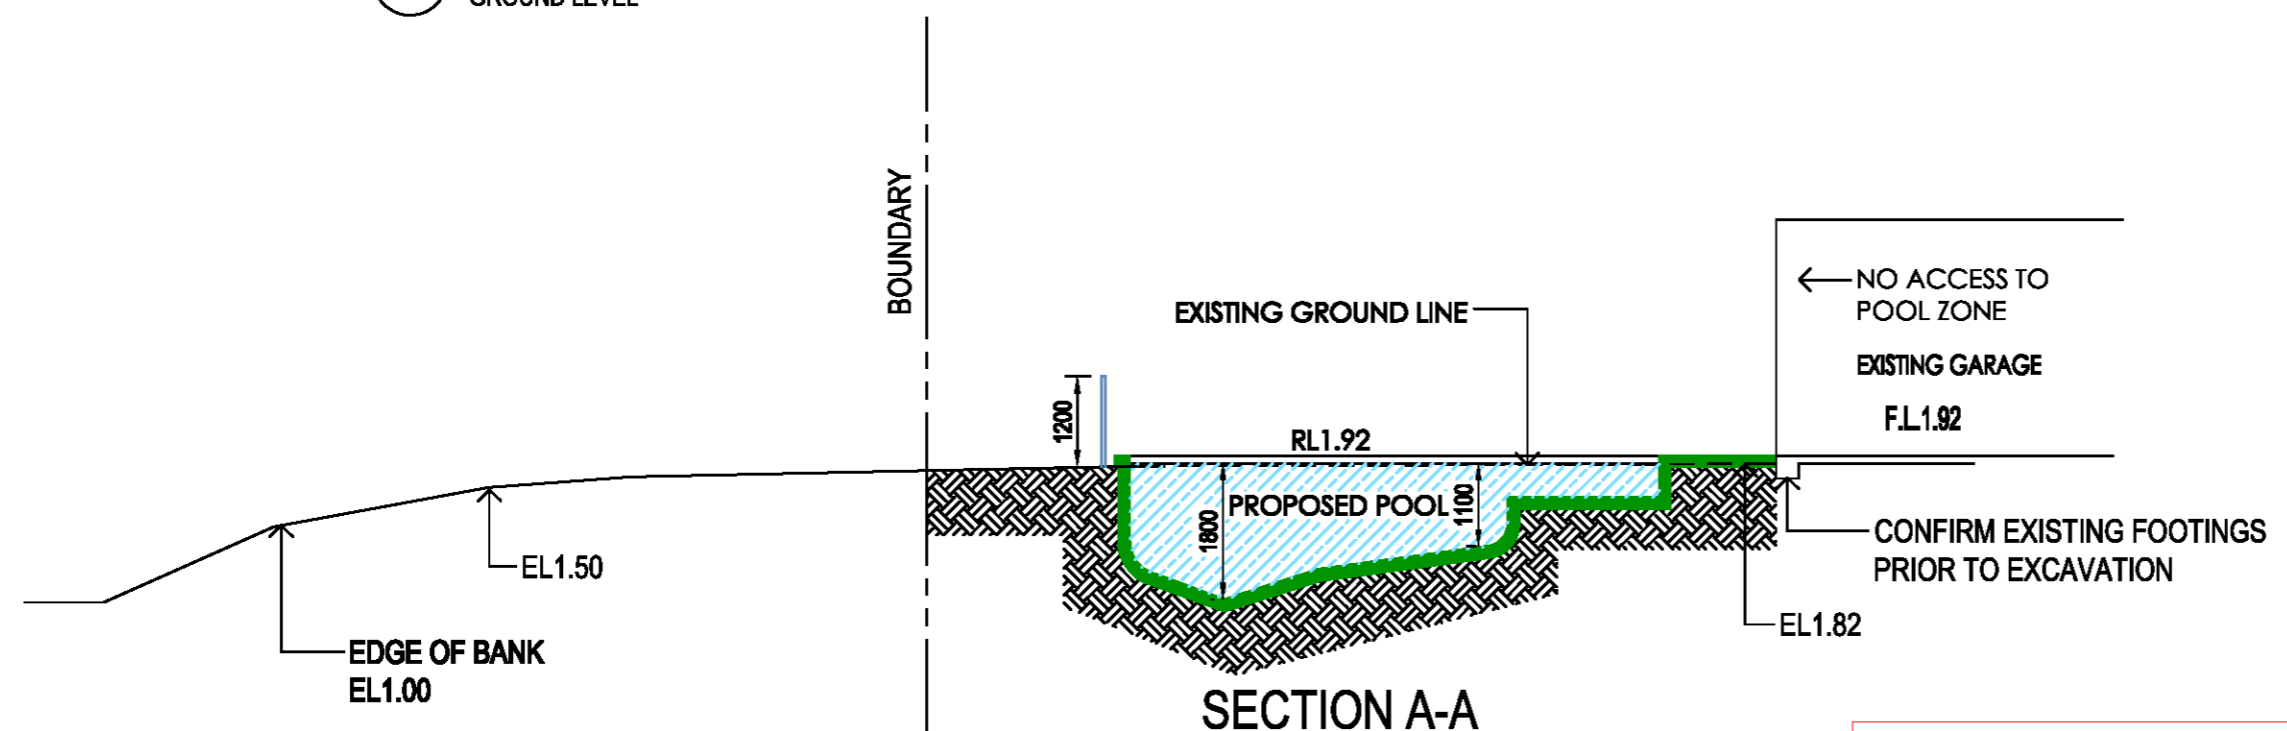

SECTION A-A

 

THIS PLAN TO BE READ IN CONJUNCTION WITH
DA2018/1945
NORTHERN BEACHES COUNCIL

A 1/11/18-POOL REDESIGNED, EXISTING DECKING REMOVED

RIGHT ANGLE DESIGN & DRAFTING PTY LTD
 ROBYN GOOD
 HORTICULTURE CERT II
 ASSOC. DIPLOMA STRUCTURAL ENGINEERING
 NZCC ARCHITECTURAL DRAFTING
 P.O.Box 1048 SURRY HILLS 2010
 PH: 8398-0072
 EMAIL: info@rightangledesign.com.au
 ABN: 70 150 745 598

PROPOSED POOL & ASSOCIATED WORKS
 JONATHON AND ALEXANDRA ISAAC
 LOT 12 DP845758
 No. 72 LAGOON STREET
 NARRABEEN 2101

DWG NAME
POOL PLAN AND SECTIONS

DATE	SCALE AT A3	JOB NUMBER	DWG NUMBER
DEC 17	1:100	CRP17013	P3 ^A