


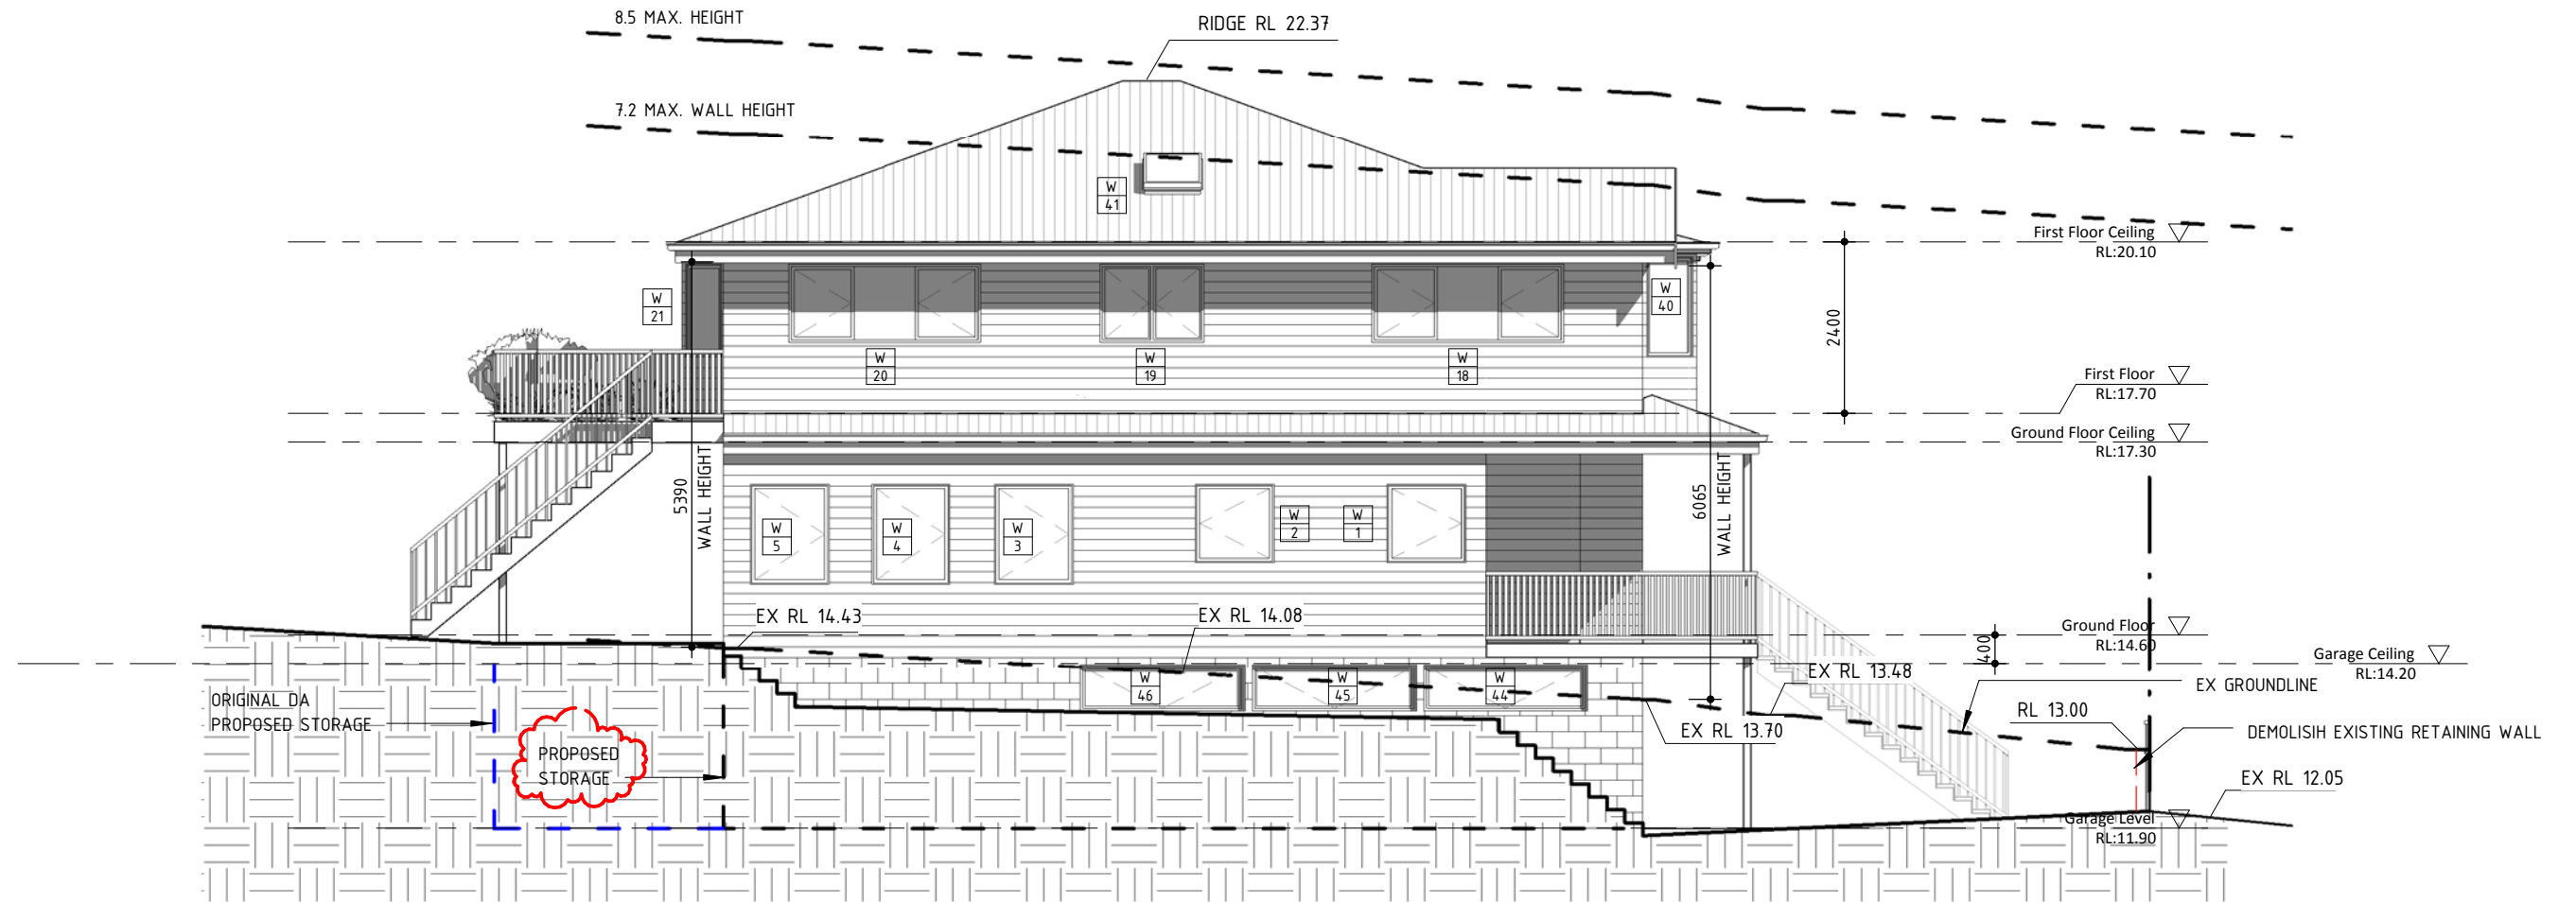

1 South Elevation
1 : 100

A	Development Application	04.06.18
B	DA Revision B	30.07.18
No	Revision Description	Date



1 North Elevation
1 : 100

A	Development Application	04.06.18
B	DA Revision B	30.07.18
No	Revision Description	Date

 SCOPE ARCHITECTS 80 WEST ST BALGOWLAH NSW 2093 mail@scopearchitects.com.au ph: 9400 4554 www.scopearchitects.com.au	CLIENT MICHELLE GALLETTI & DAVE LIMBURG	PROJECT New Dwelling 18 OCEAN VIEW RD FRESHWATER LOT: 7 DP: 11275	DRAWING TITLE ELEVATIONS	TRUE NORTH	DRAWN XK	PROJECT NO. 01719	DRAWING NO A07	REV NO B
					SIZE A3	SCALE 1 : 100		