



 Proposed additions shown in yellow

 Proposed alterations shown in orange

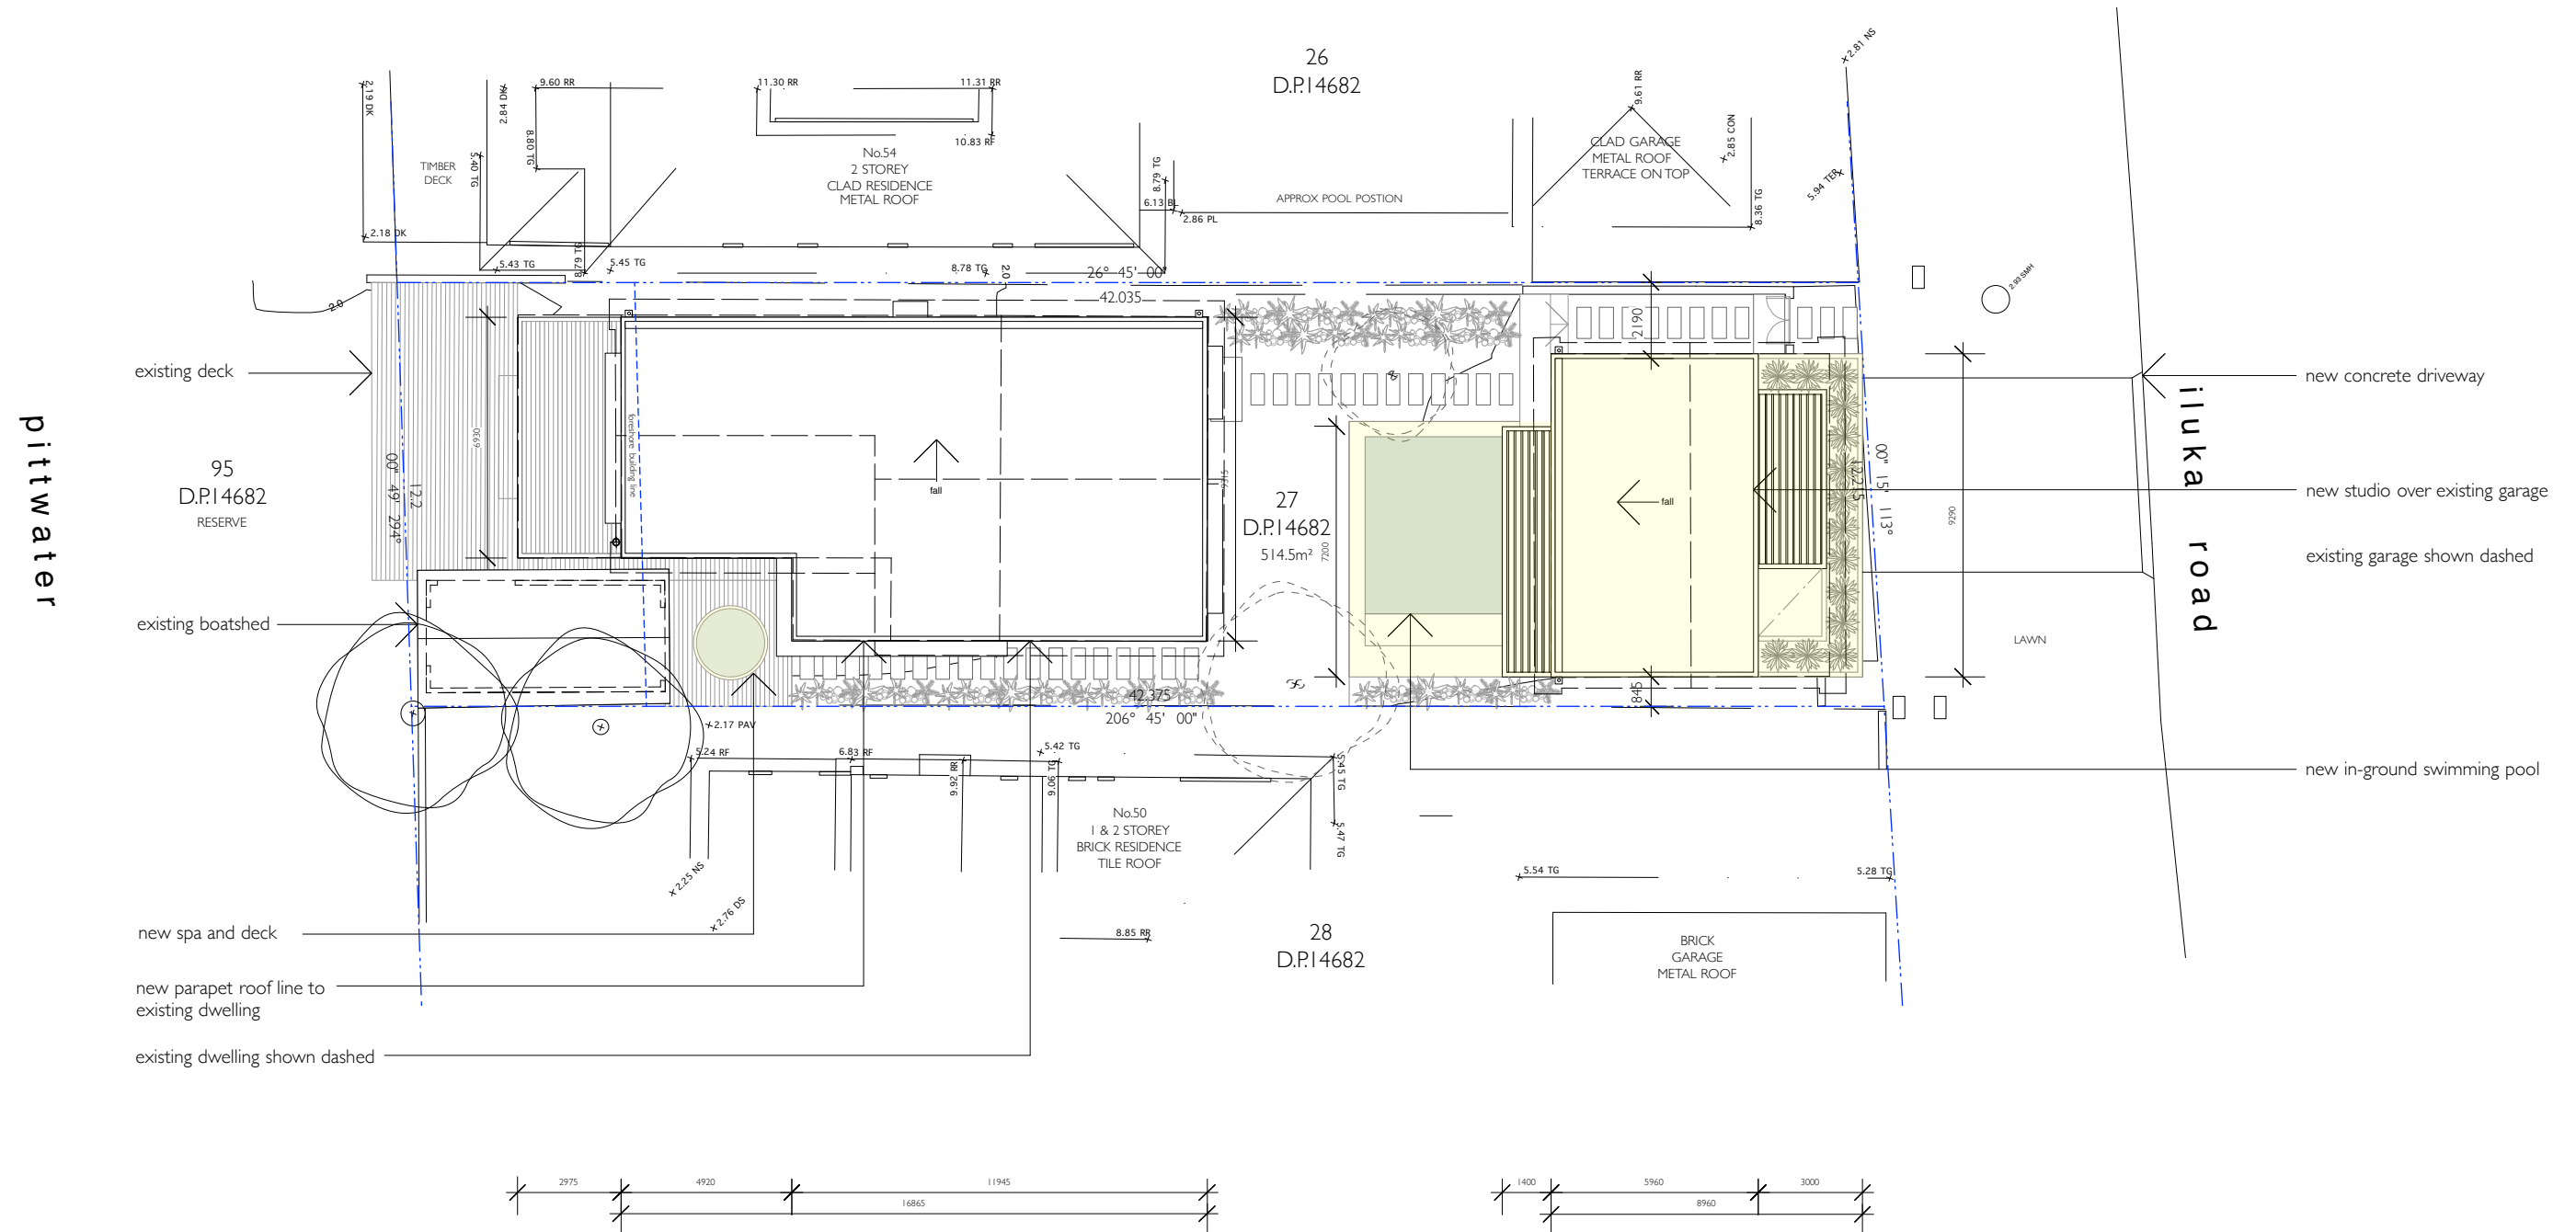


rachel hudson architect

suite 1 & 2 / 6 Waratah Street Mona Vale 2103
rachel@rachelhudson.com.au
www.rachelhudson.com.au
0410 323 564

 

Do not scale from drawings. Verify all dimensions and levels on site.
Rachel Hudson is the owner of the copyright subsisting in these drawings and specifications. They must not be used, reproduced or copied in whole or part, nor may the information, ideas and concepts therein contained be disclosed to any person without the prior written consent of Rachel Hudson.

 

SANDY POINT HOUSE

Jane Cole
52 Iluka Road
Palm Beach NSW 2108


DWG	SPH-19-DA
DATE	09.09.18
ISSUE	A
JOB #	77
SCALE	1:200 @ A3

NOTIFICATION SITE PLAN



LEGEND

- CG Clear glazing
- OG Opaque Glazing
- MN Masonry
- HW Hardwood
- TC Timber cladding
- TD Timber deck
- CB Colourbond
- DP Down pipe
- GB Glass balustrade


- Proposed additions shown in yellow
- Proposed alterations shown in orange

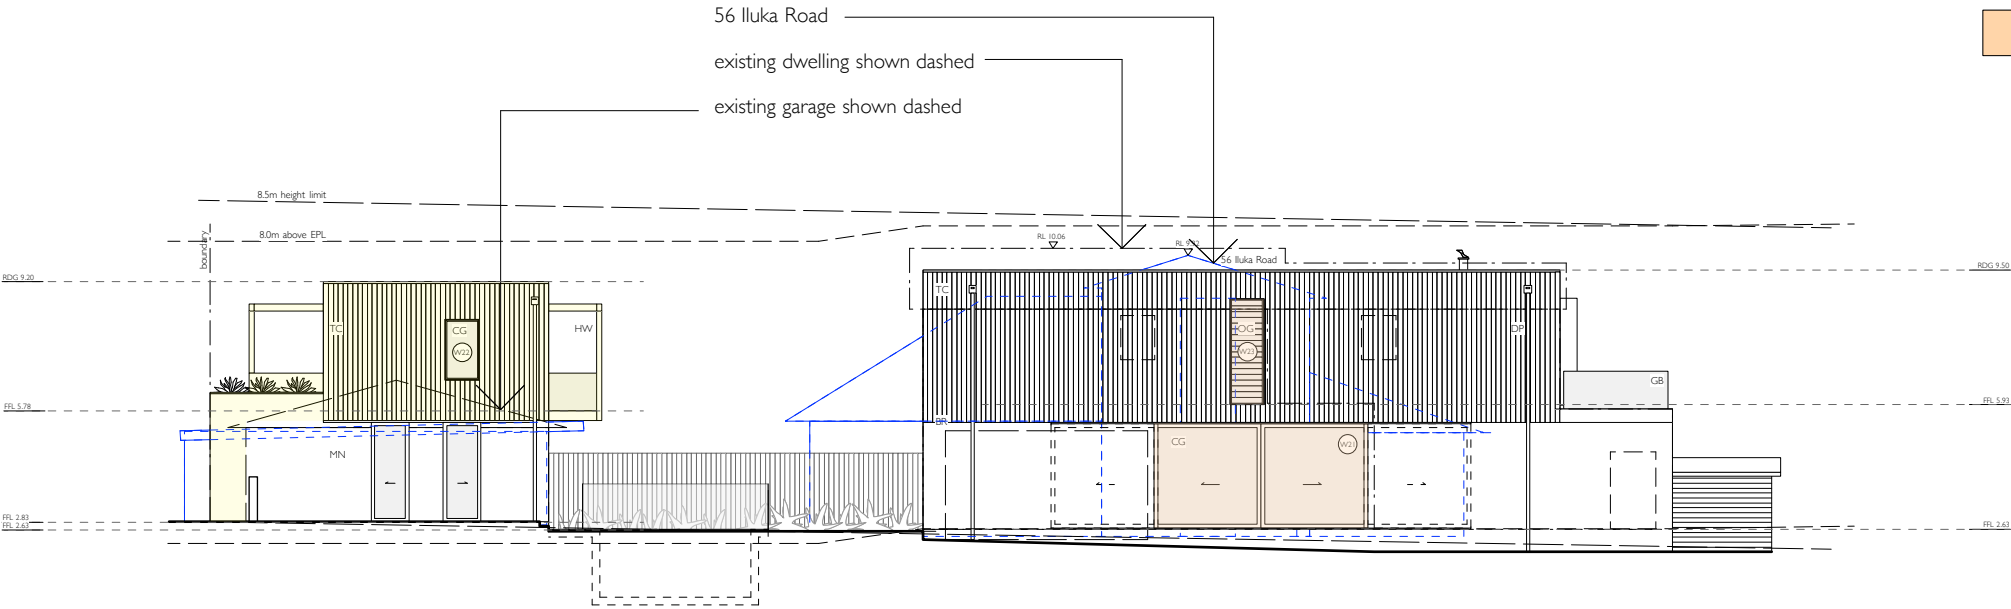

north elevation

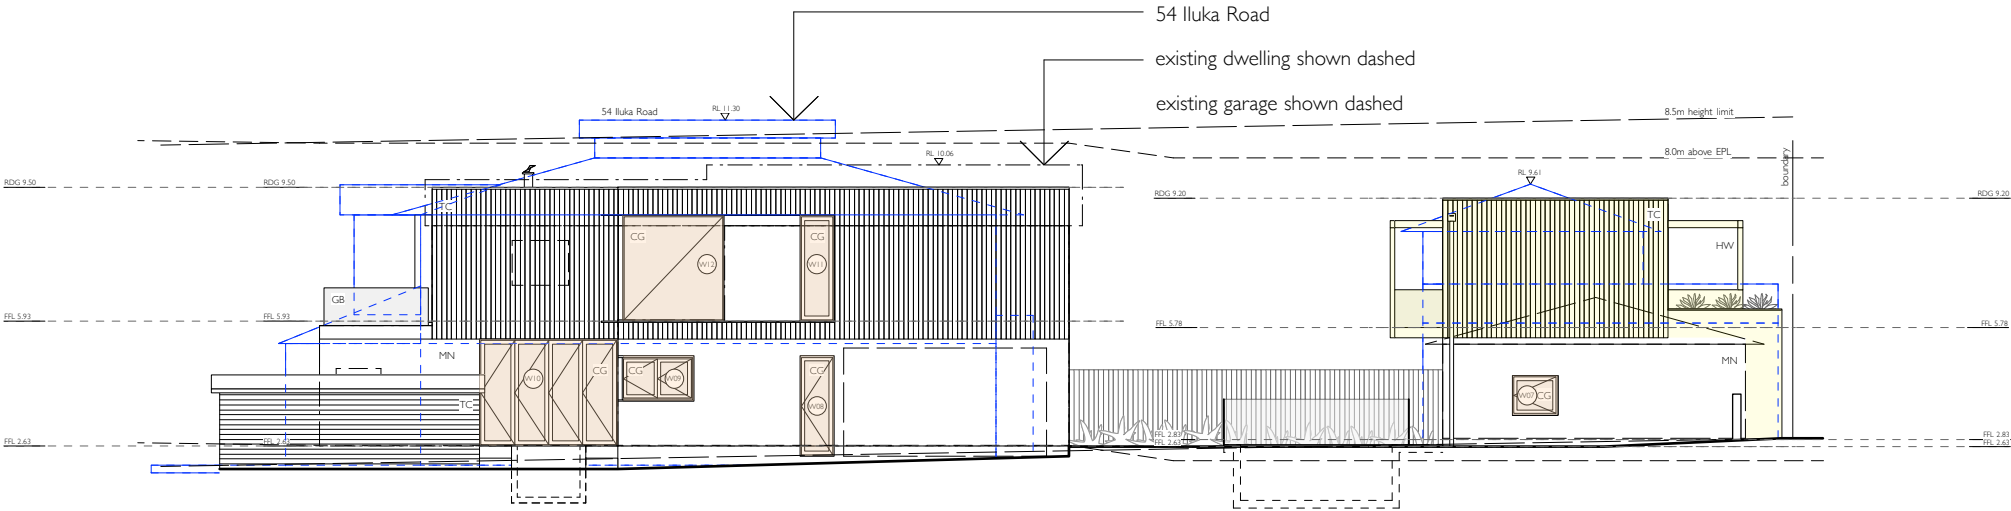 

south elevation

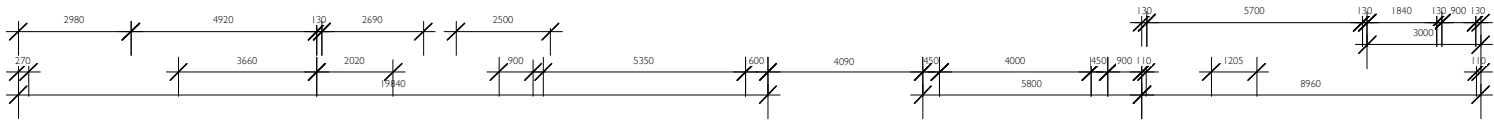

rachel hudson architect
suite 1 & 2 / 6 Waratah Street Mona Vale 2103
rachel@rachelhudson.com.au
www.rachelhudson.com.au
0410 323 564

Do not scale from drawings. Verify all dimensions and levels on site.
Rachel Hudson is the owner of the copyright subsisting in these drawings and specifications. They must not be used, reproduced or copied in whole or part, nor may the information, ideas and concepts therein contained be disclosed to any person without the prior written consent of Rachel Hudson.

0 2m 4m 6m 8m

SANDY POINT HOUSE

Jane Cole
52 Iluka Road
Palm Beach NSW 2108


DWG SPH-20-DA
DATE 09.09.18
ISSUE A
JOB # 77
SCALE 1:200 @ A3

NOTIFICATION ELEVATIONS 1



LEGEND

- CG Clear glazing
- OG Opaque Glazing
- MN Masonry
- HW Hardwood
- TC Timber cladding
- TD Timber deck
- CB Colourbond
- DP Down pipe
- GB Glass balustrade



- Proposed additions shown in yellow
- Proposed alterations shown in orange

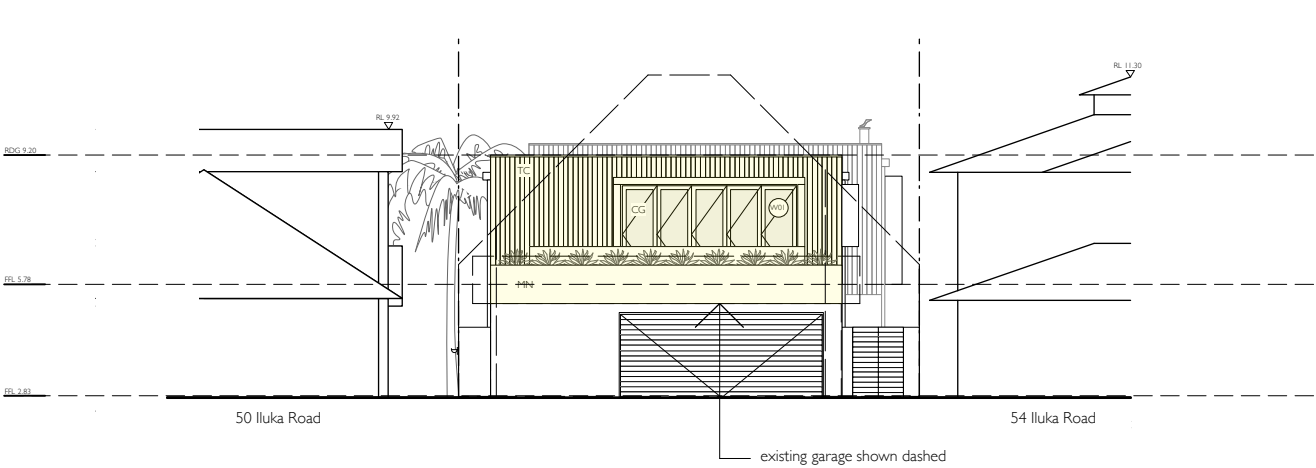



east elevation 1

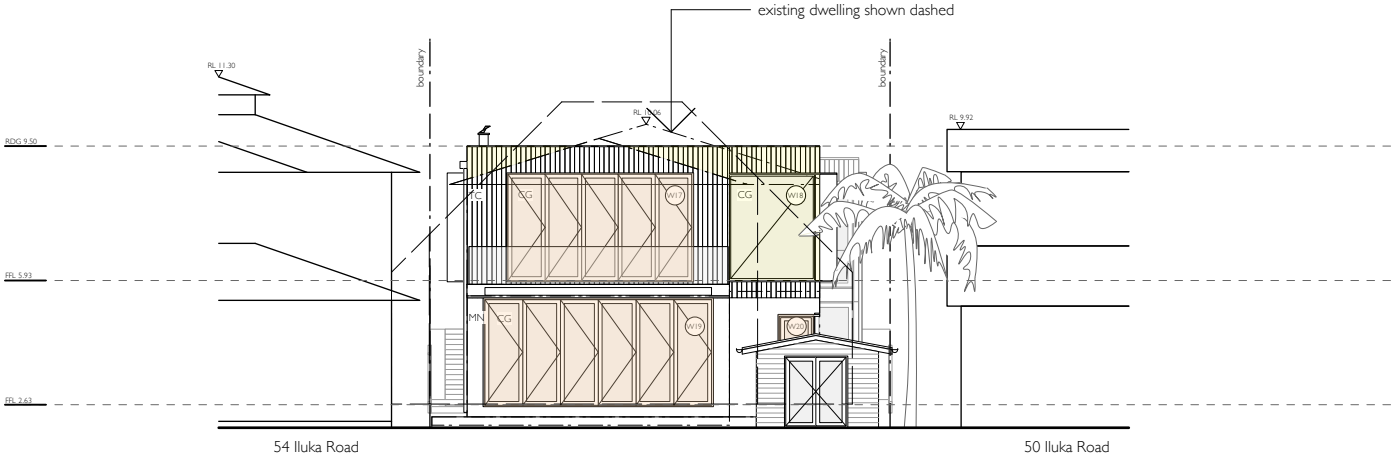 


west elevation 1

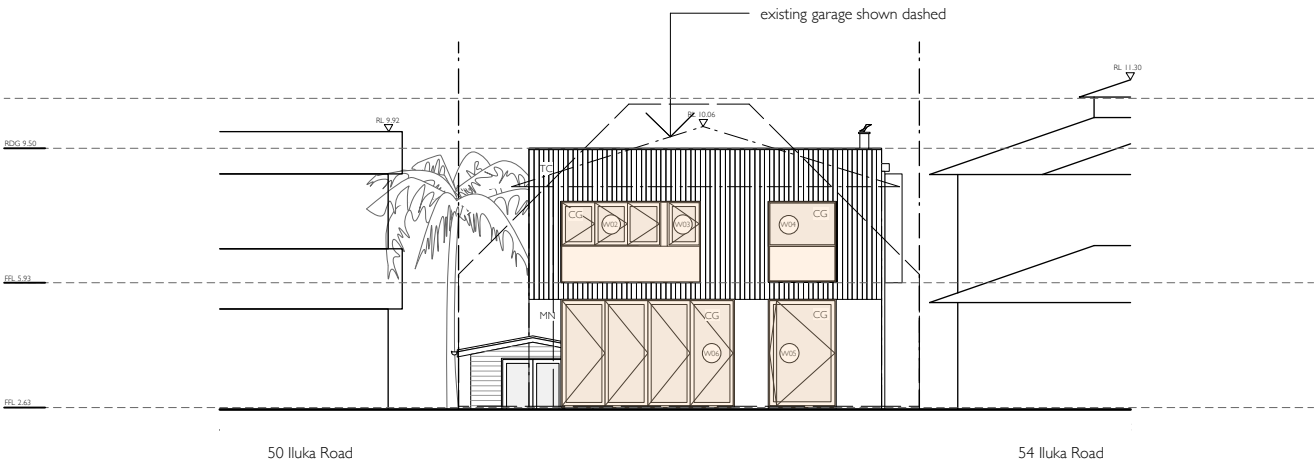 

east elevation 2

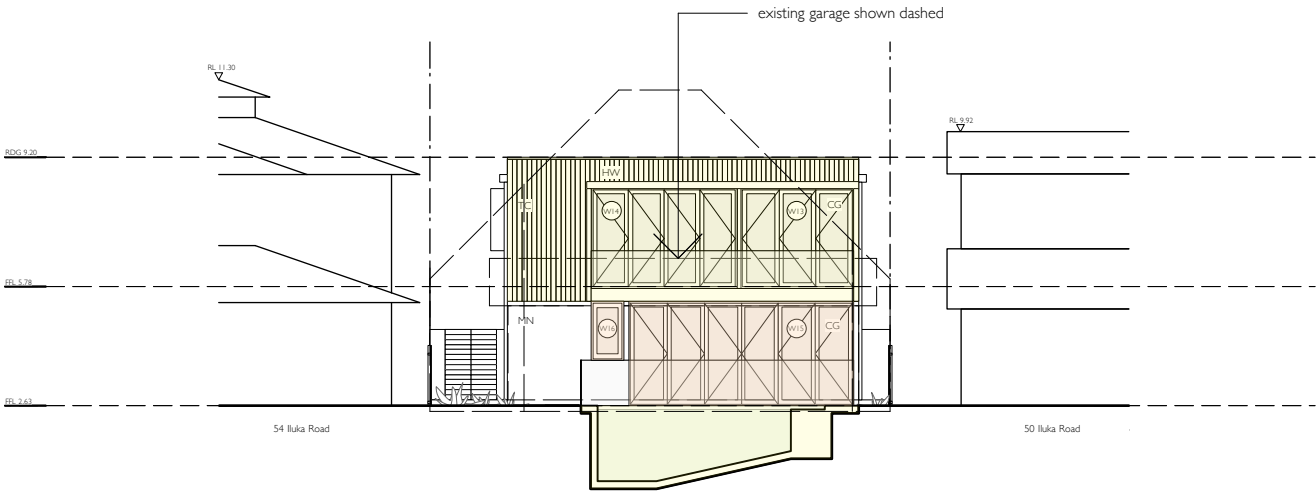 

west elevation 2

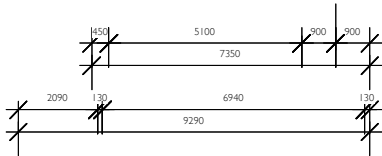

rachel hudson architect

suite 1 & 2 / 6 Waratah Street Mona Vale 2103
rachel@rachelhudson.com.au
www.rachelhudson.com.au
0410 323 564

Do not scale from drawings. Verify all dimensions and levels on site.
Rachel Hudson is the owner of the copyright subsisting in these drawings and specifications. They must not be used, reproduced or copied in whole or part, nor may the information, ideas and concepts therein contained be disclosed to any person without the prior written consent of Rachel Hudson.

0 2m 4m 6m 8m

SANDY POINT HOUSE

Jane Cole
52 Iluka Road
Palm Beach NSW 2108

DWG SPH-21-DA
DATE 09.09.18
ISSUE A
JOB # 77
SCALE 1:200 @ A3

NOTIFICATION ELEVATIONS 2