



**DIMENSION LEGEND**  
OVERALL

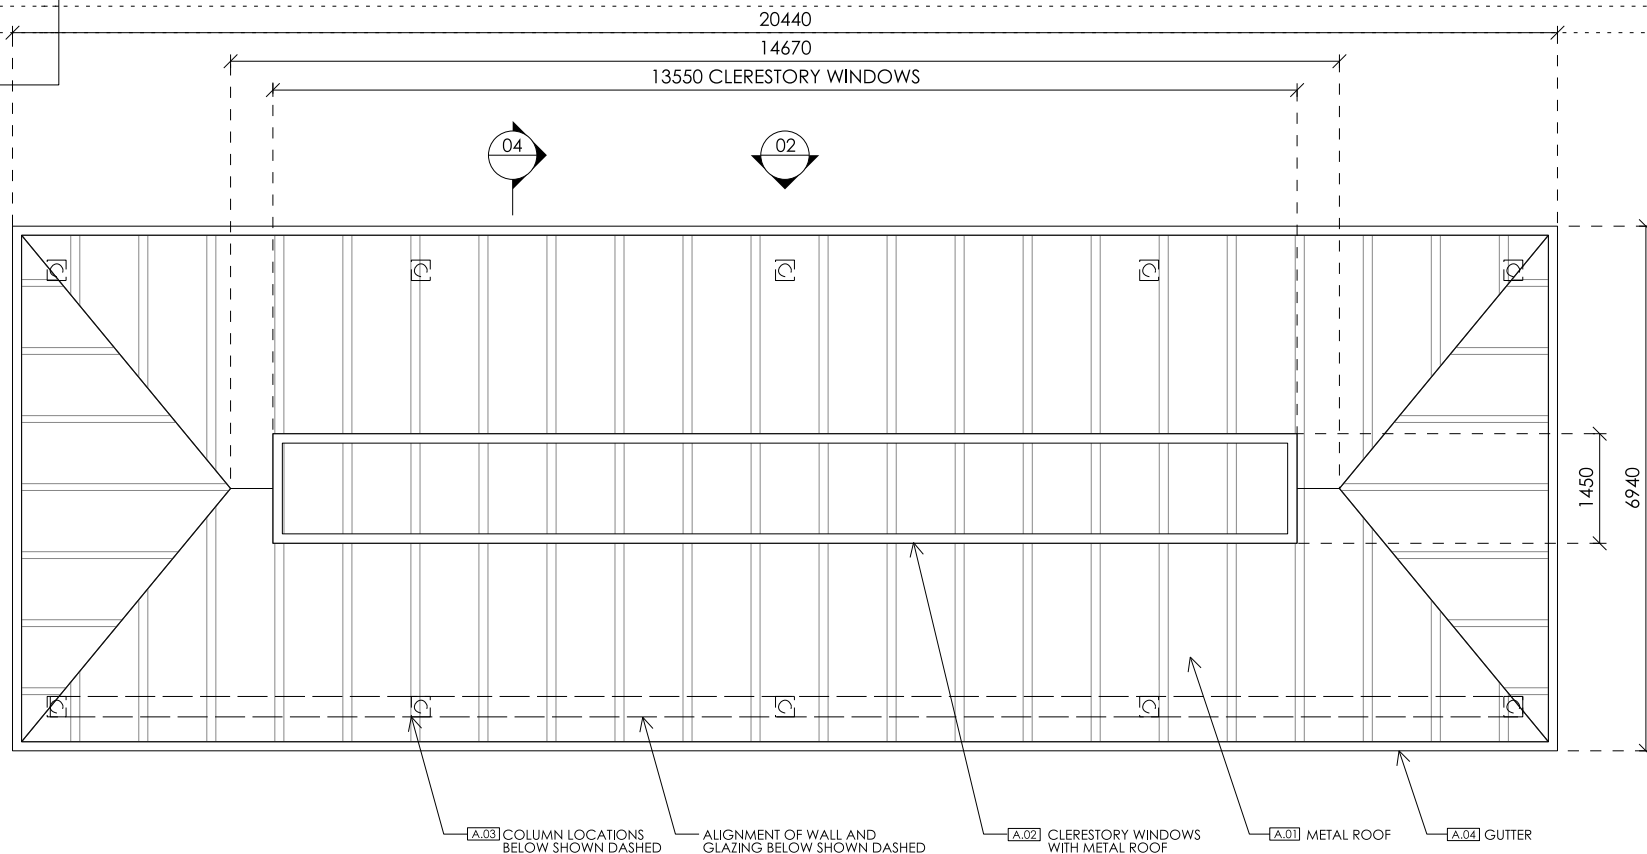

01 PLAN  
SCALE 1:100

**SCHEDULE OF FINISHES**

[A.01]	ROOF - ZINC (NATURAL FINISH)
[A.02]	GLAZING - CLEAR
[A.03]	STEEL STRUCTURE AND FRAMING - PAINTED (DULUX COLOUR "ACCORD" PG1A2 OR SIMILAR)
[A.04]	GUTTER - (DULUX COLOUR "ACCORD" PG1A2 OR SIMILAR)
[A.05]	FASCIA - PAINTED (DULUX COLOUR "ACCORD" PG1A2 OR SIMILAR)

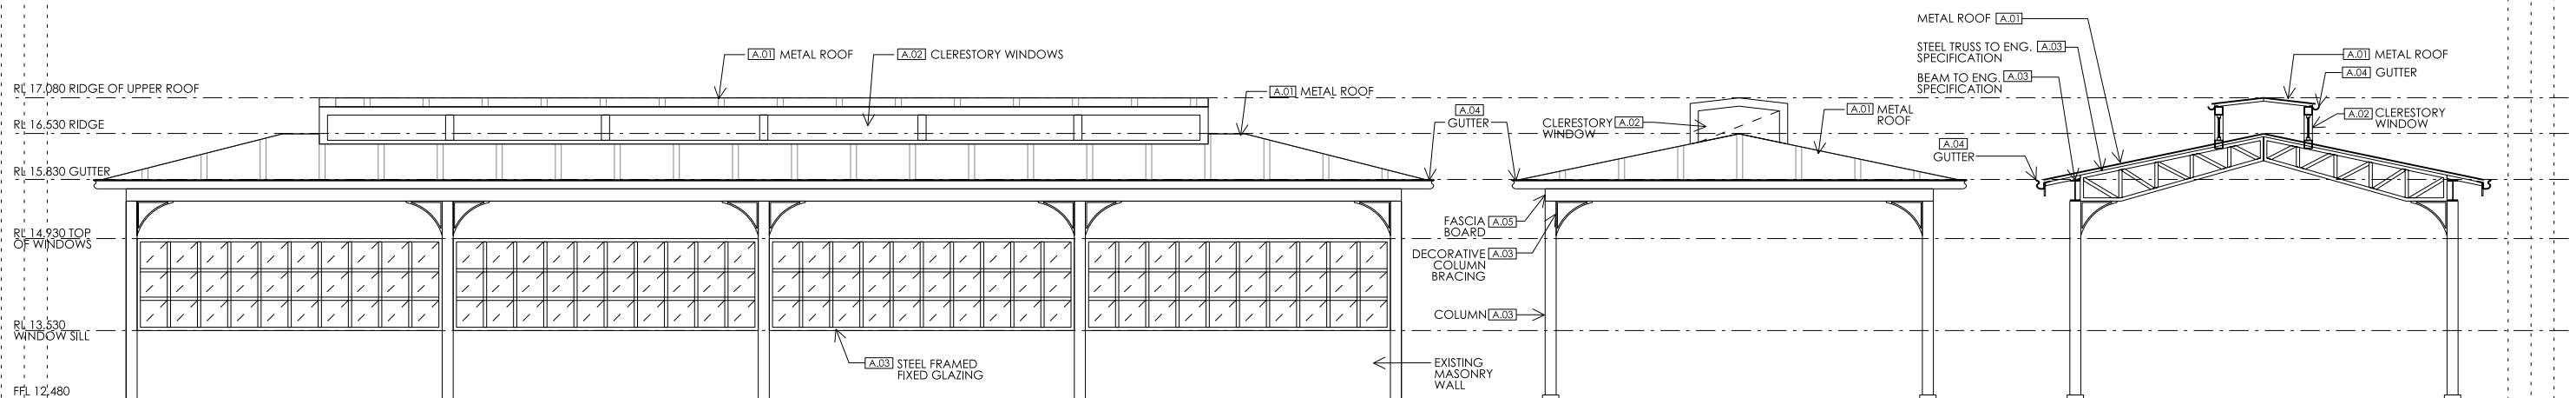


02 SOUTH EAST ELEVATION  
SCALE 1:100

03 SOUTH WEST ELEVATION  
SCALE 1:100

04 CROSS SECTION  
SCALE 1:100

DATE 22.01.16  
ISSUE NO. A  
ISSUE + REVISIONS FOR DEVELOPMENT APPLICATION

**AKIN CREATIVE**  
#4 / 1 MARY PLACE  
SURREY HILLS  
NSW, Australia, 2010  
T: +61 2 9043 3166  
F: +61 2 85691739  
E: INFO@AKINCREATIVE.COM

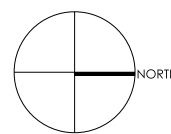

CLIENT  
MERIVALE

PROJECT  
NEWPORT ARMS HOTEL  
2 KALINYA STREET  
NEWPORT NSW 2106

DRAWING  
STRUCTURE - DETAIL SHEET AND SCHEDULE OF FINISHES

CHECK ALL DIMENSIONS ON SITE PRIOR TO THE COMMENCEMENT OF WORK  
USE FIGURED DIMENSIONS ONLY DO NOT SCALE  
COMPLY WITH RELEVANT AUTHORITIES REQUIREMENTS  
COMPLY WITH BUILDING CODE OF AUSTRALIA  
COMPLY WITH ALL RELEVANT AUSTRALIAN STANDARDS  
COPYRIGHT IN ALL DOCUMENTS AND DRAWINGS PREPARED BY AKIN CREATIVE

PROJECT NO. 0359	DRAWN ED
SCALE@A3 1:100	CHECKED KH
DWG NO. DA M01	ISSUE A