

Northern Beaches Dogwalks

Use of existing industrial premises for animal boarding or training establishment

10D Ponderosa Parade, Warriewood NSW 2102

Lot No./DP:Lot 9, DP12240

Site Area:916.5sqm

Land Zone:IN2 - Light Industrial

Max. Building Height:11m

FSR:0.14:1

Min. Lot Size:2000sqm

GFA:125.5sqm



Notes

- Do not scale.

Contents

- DA-01-01Cover and Location Plan
- DA-01-02Site Plan
- DA-01-03Ground Floor Plan
- DA-01-04East Elevation



Source: SIXMaps



THIS PLAN IS TO BE READ IN

CONJUNCTION WITH

THE CONDITIONS OF DEVELOPMENT

CONSENT

DA2020/1243

Key

Subject Site

DESIGN COLLABORATIVE

304/105 Pitt Street, Sydney NSW 2000

Ph: 9262 3200 Fax: 9262 3601

enquiries@designcollaborative.com.au

Revision		
A	29/09/2020	Draft
B	30/09/2020	For DA
C	09/10/2020	Amended

Drawing

Cover and Location Plan

Drawing No.

DA-01-01

Scale

--

Job Name/Client

Northern Beaches

Dogwalks

Job No.


201526

Drawn By

KJ



Notes
- Do not scale.

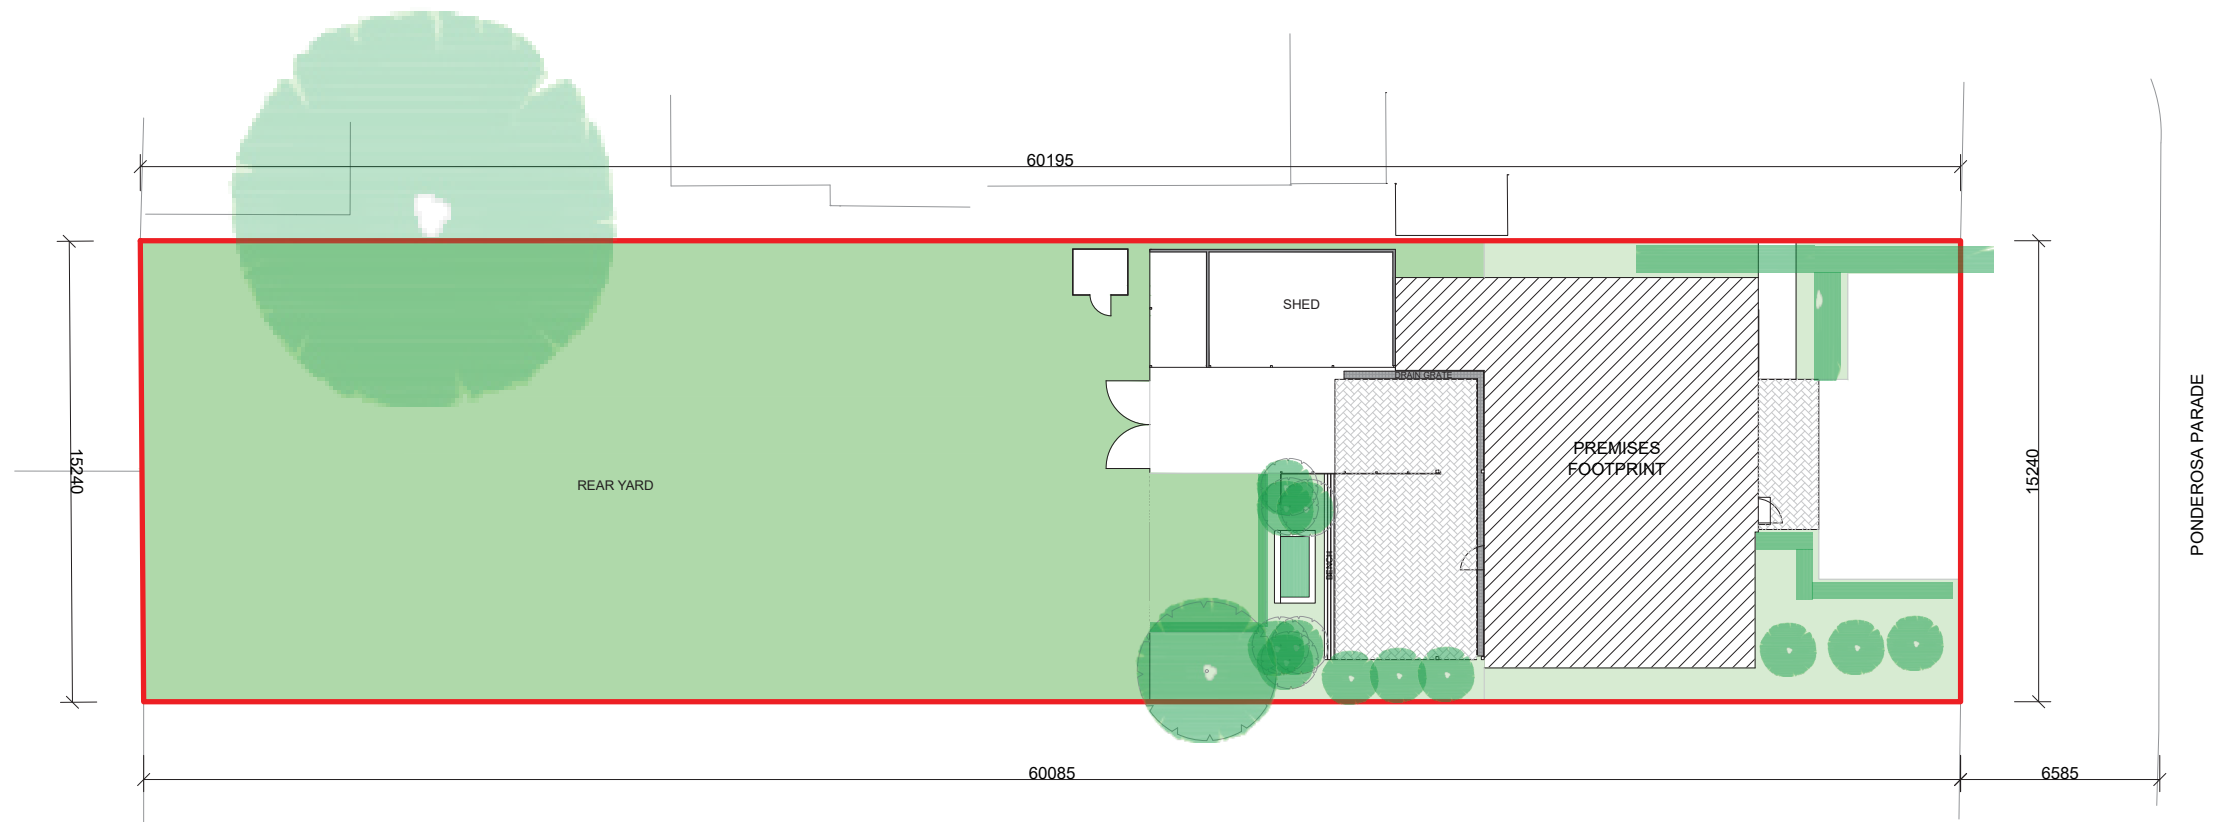

Key	
	10D Ponderosa Parade
	Hedge

 **DESIGN COLLABORATIVE**
304/105 Pitt Street, Sydney NSW 2000
Ph: 9262 3200 Fax: 9262 3601
enquiries@designcollaborative.com.au


Revision		
A	29/09/2020	Draft
B	30/09/2020	For DA
C	09/10/2020	Amended

 northern
beaches
council

**THIS PLAN IS TO BE READ IN
CONJUNCTION WITH
THE CONDITIONS OF DEVELOPMENT
CONSENT**


DA2020/1243

This work is copyright. Apart from any use permitted under the Copyright Act, 1968 no part may be reproduced by any process without prior written permission. You may make unaltered copies of this document, which must include this notice, for this purpose only. No part of this document may be altered, reproduced or copied for an alternate purpose without the express permission of the copyright holder.

 

Drawing	
Site Plan	
Drawing No. DA-01-02	Scale 1:250 @ A3
Job Name/Client Northern Beaches Dogwalks	
Job No. 201526	Drawn By KJ

Notes
- Do not scale.

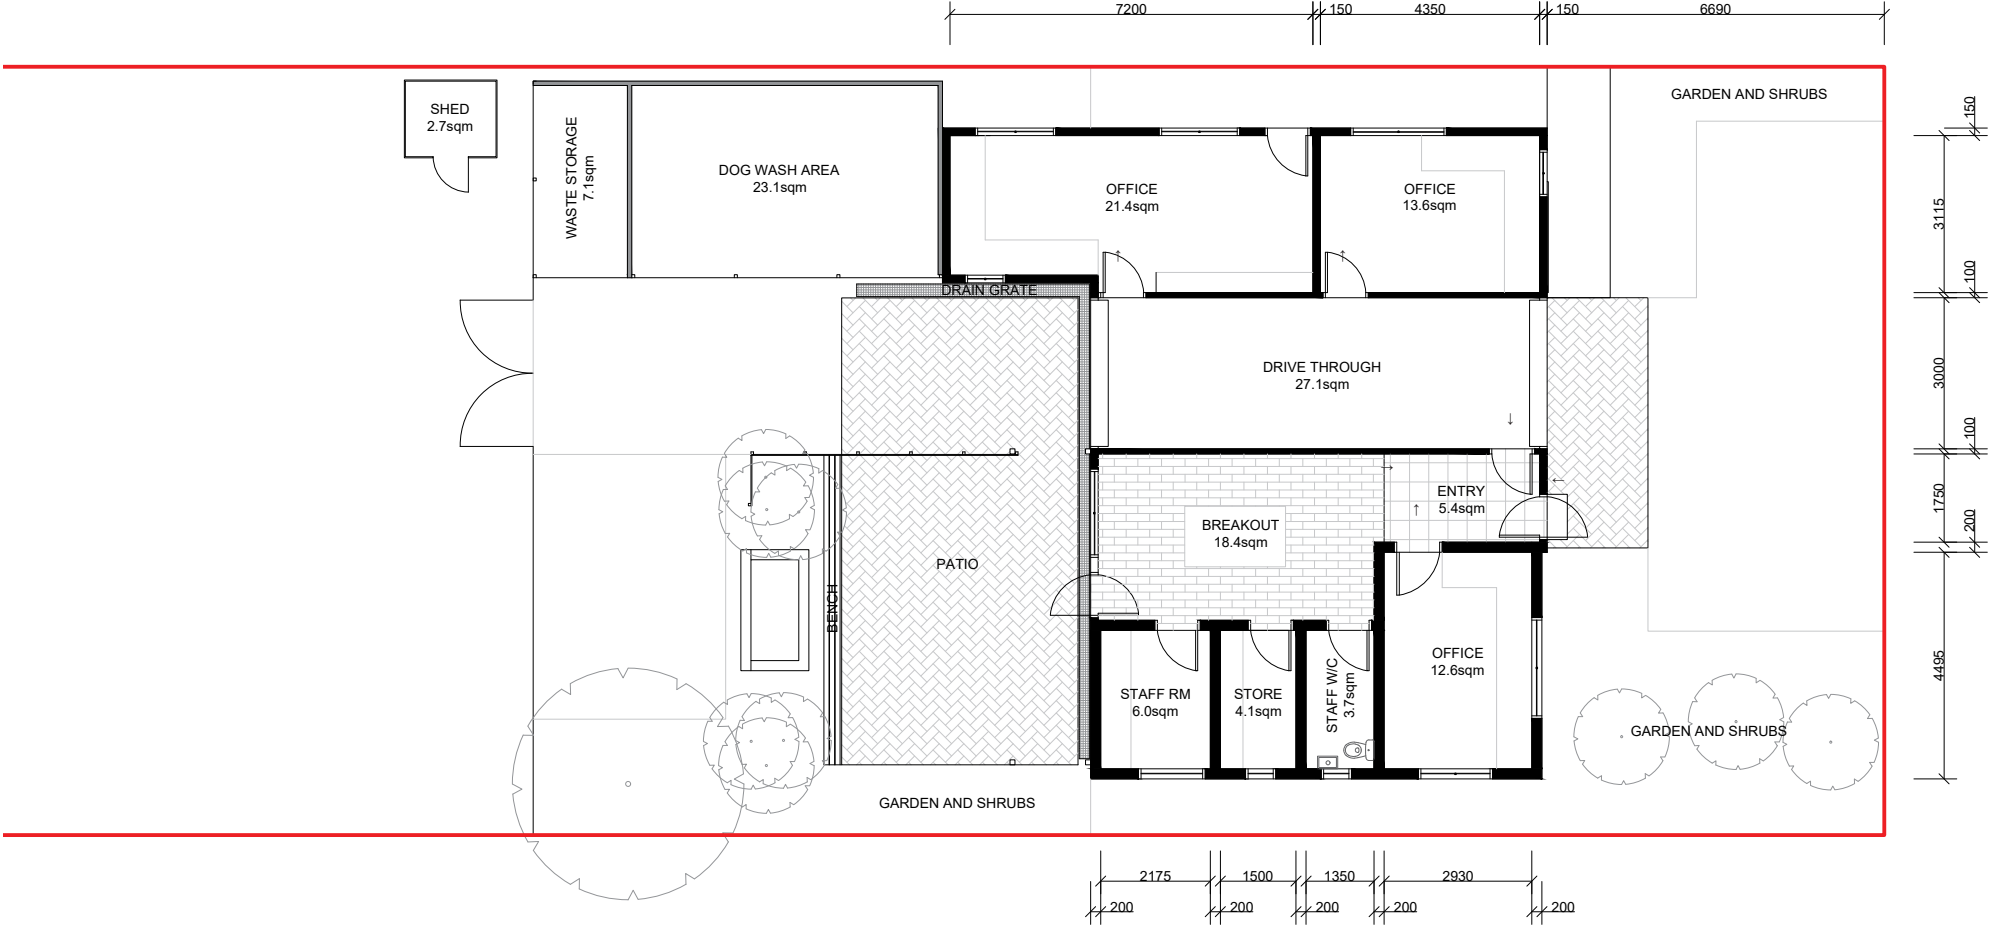

Key
Site boundary

DESIGN COLLABORATIVE
304/105 Pitt Street, Sydney NSW 2000
Ph: 9262 3200 Fax: 9262 3601
enquiries@designcollaborative.com.au

Revision
A 29/09/2020 Draft
B 30/09/2020 For DA
C 09/10/2020 Amended



**THIS PLAN IS TO BE READ IN
CONJUNCTION WITH
THE CONDITIONS OF DEVELOPMENT
CONSENT**

DA2020/1243

Drawing
Ground Floor Plan


Drawing No. DA-01-03
Scale 1:150

Job Name/Client
Northern Beaches
Dogwalks

Job No. 201526
Drawn By KJ



Notes
- Do not scale.

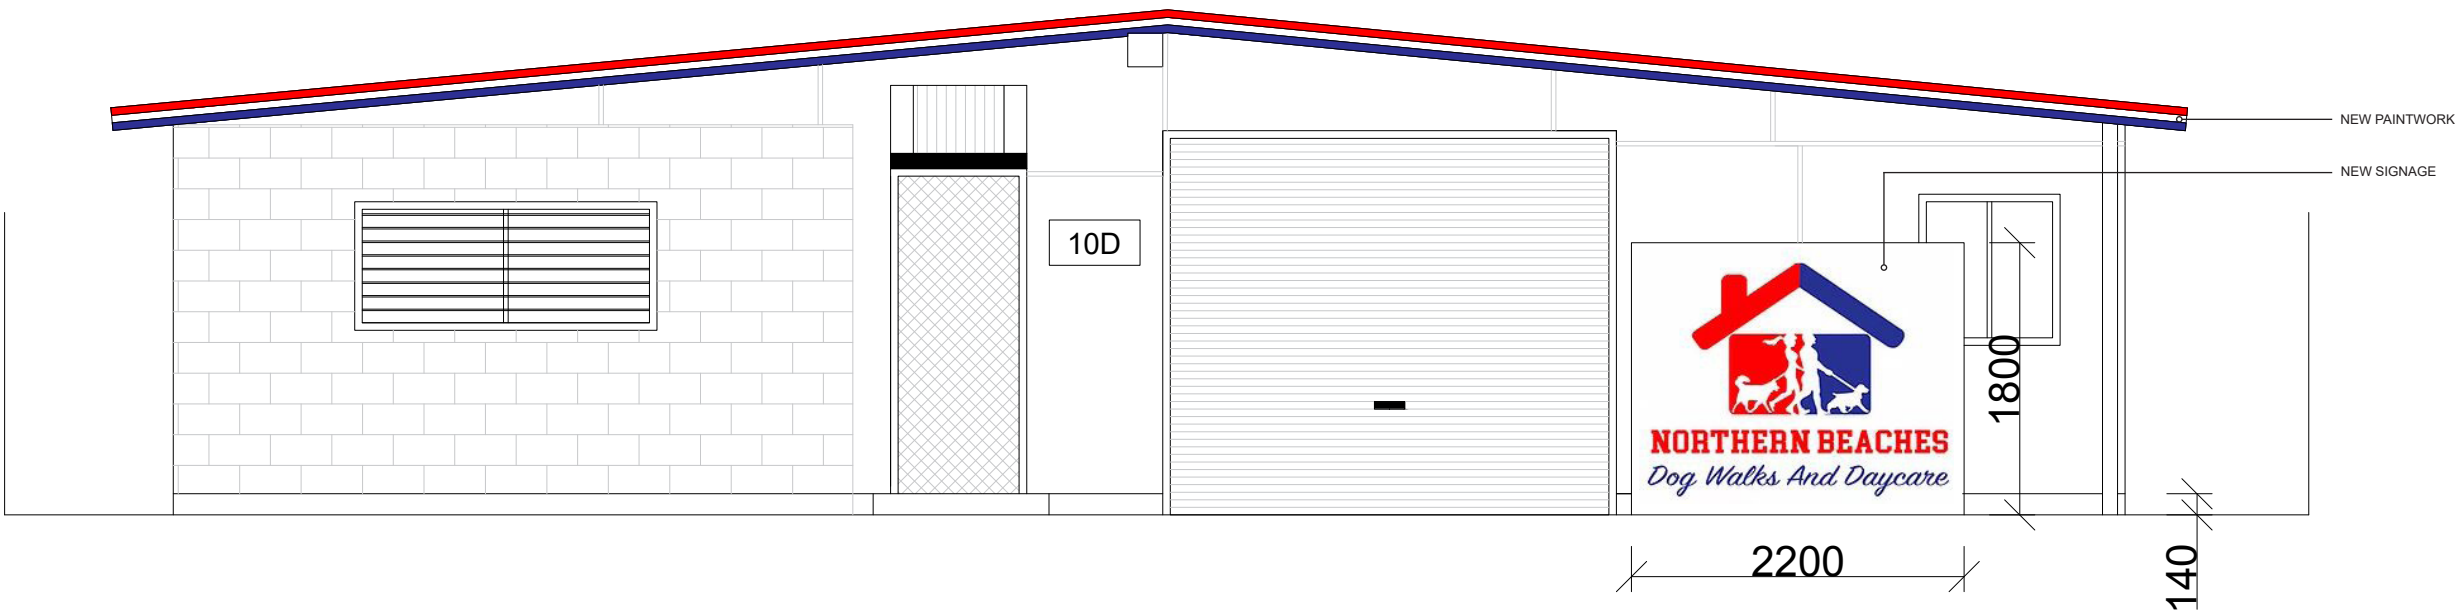

 DESIGN COLLABORATIVE
304/105 Pitt Street, Sydney NSW 2000
Ph: 9262 3200 Fax: 9262 3601
enquiries@designcollaborative.com.au


Revision		
A	29/09/2020	Draft
B	30/09/2020	For DA
C	09/10/2020	Amended



**THIS PLAN IS TO BE READ IN
CONJUNCTION WITH
THE CONDITIONS OF DEVELOPMENT
CONSENT**

DA2020/1243

This work is copyright. Apart from any use permitted under the Copyright Act, 1968 no part may be reproduced by any process without prior written permission. You may make unaltered copies of this document, which must include this notice, for this purpose only. No part of this document may be altered, reproduced or copied for an alternate purpose without the express permission of the copyright holder.

 

Drawing
East Elevation

Drawing No. DA-01-04
Scale 1:50

Job Name/Client
Northern Beaches
Dogwalks

Job No. 201526
Drawn By KJ