



HOOD	TYPE	HOOD SIZE	NO.LIGHTS		NO.FILTERS / TYPE		DUCTWORK/ SPIGOTS (EXHAUST AIR)		EXHAUST AIR (AIR VOLUME L/s)
EXHAUST HOOD	Fully Welded Stainless Steel Wall Mounted Exhaust Hood	3500mm x 1000mm x 600mm	2	18W Double Battern	6	381mm x 457mm x 50mm Honeycomb filters	1	700mm x 300mm	1400L/s

EXHAUST HOOD 1



THIS PLAN IS TO BE READ IN CONJUNCTION WITH THE CONDITIONS OF DEVELOPMENT CONSENT

DA2021/0827

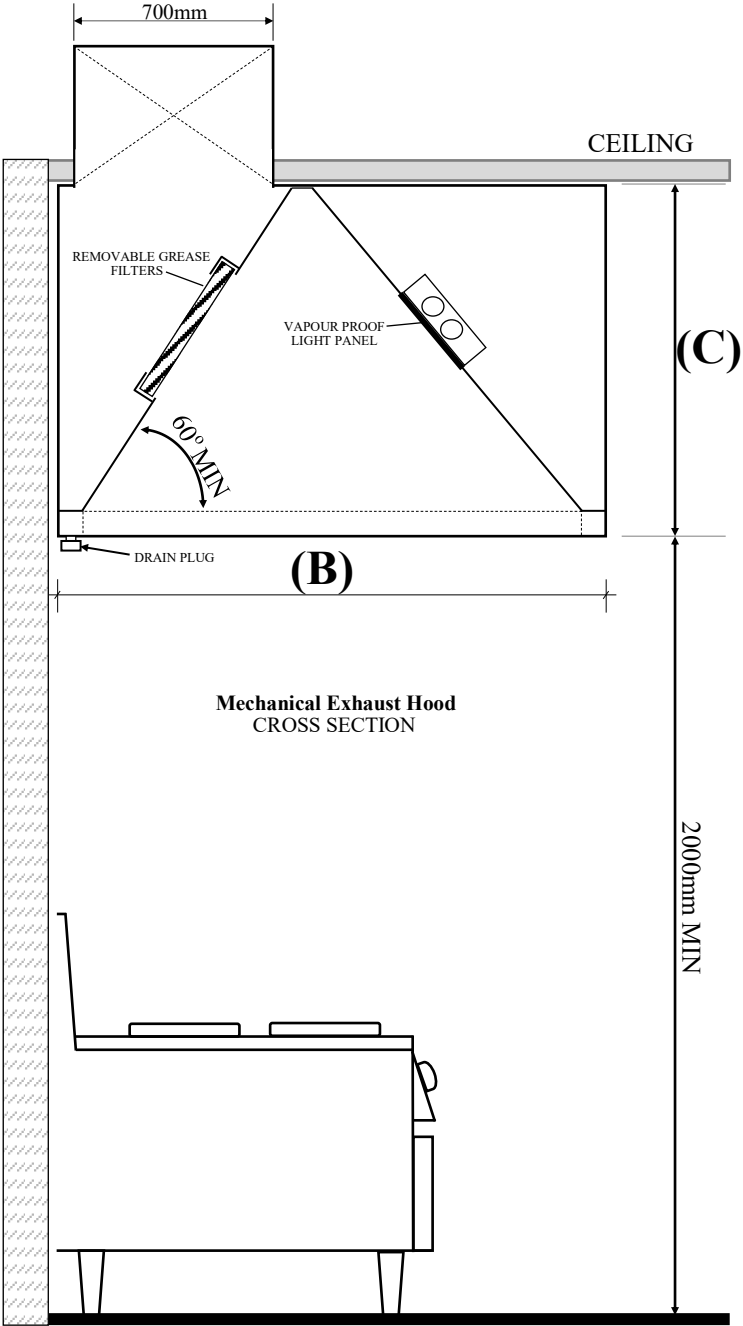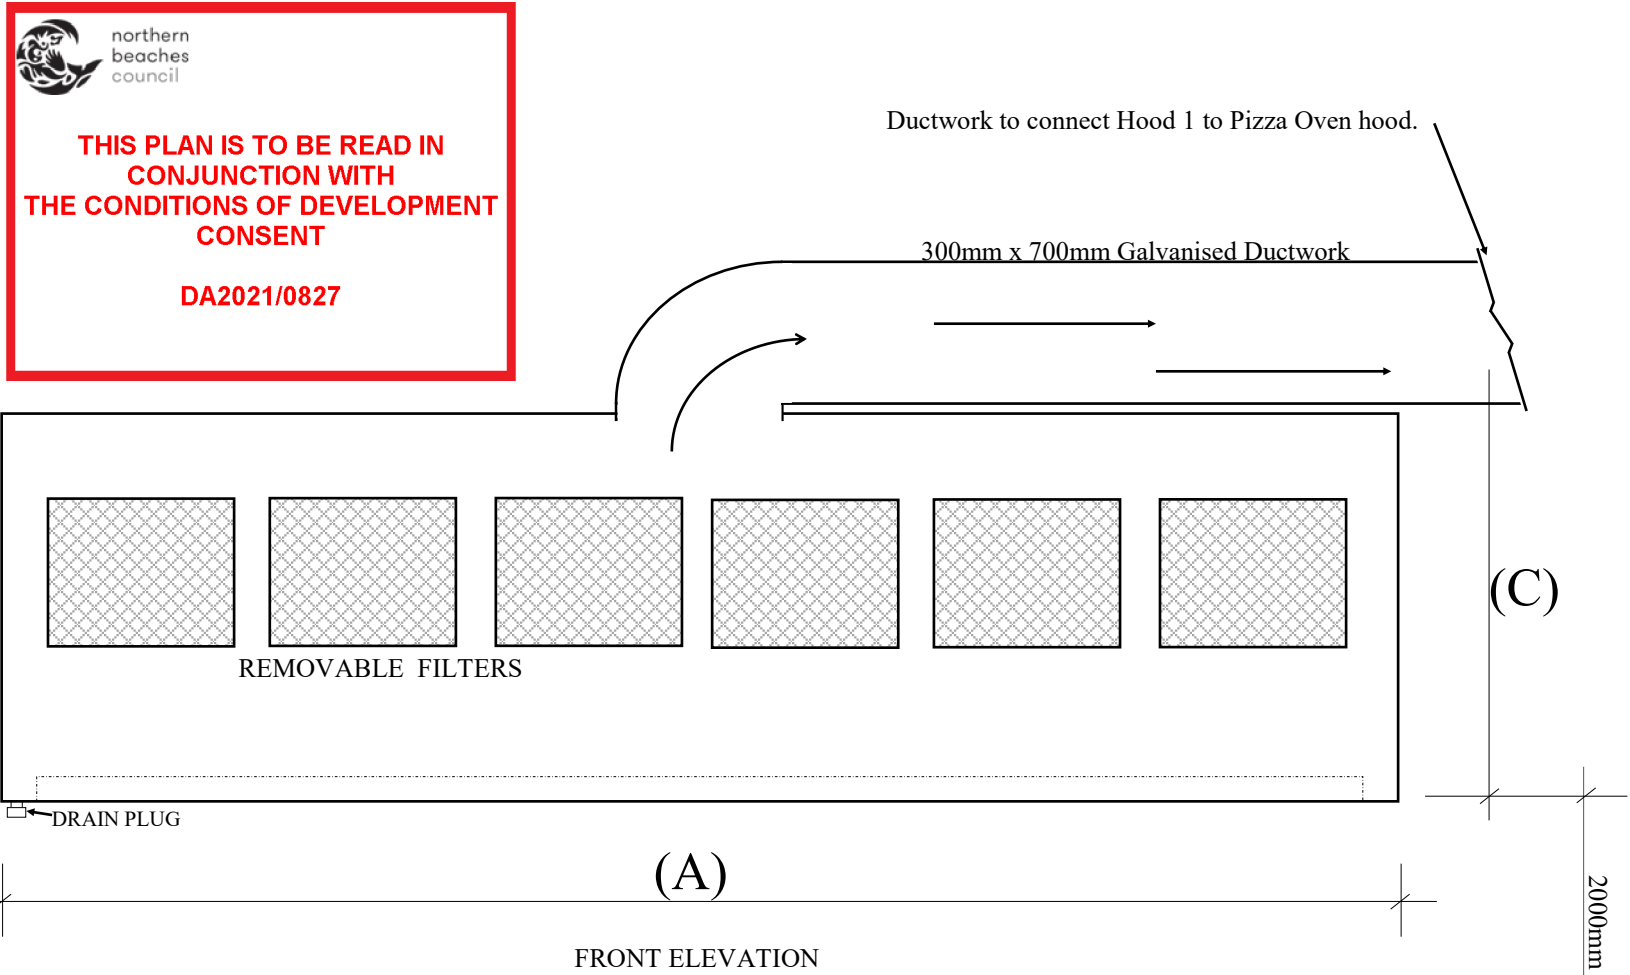

FULLY WELDED STAINLESS STEEL EXHAUST HOOD			
DIMENSIONS	A	B	C
HOOD 1	3500mm	1000mm	600mm

Fully Welded Stainless Steel Exhaust Hood Designed in Compliance with AS 1668.2 2012

CLIENT
DYLAN EISENHUT

PROJECT
2/1 SYDENHAM ROAD
BROOKVALE



7/11 ELIZABETH STREET
CAMPSIE NSW 2194
PH: 02 9787 2533
aceventilation@bigpond.com

COPYRIGHT ON ALL DRAWING S - VERIFY ALL DIMENSIONS

SHEET NAME
KITCHEN EXHAUST VENTILATION

SCALE / NOT TO SCALE
DATE: 19/03/2021
PAGE 1 OF 5
JOB NUMBER :


DESCRIPTION:
EXHAUST HOOD DETAIL

NOTE;
1. ALL FIRE RATING REQUIREMENTS AT CLIENTS OWN EXPENSE.
2. THE FAN MOTOR MUST BE PROVIDED WITH CURRENT OVERLOAD PROTECTION AND MUST ALSO BE PROVIDED WITH DIFFERENTIAL ACTION SINGLE PHASE PROTECTION, SUPPLIED BY OTHERS, IF THE ABOVE PROTECTIVE MEASURES ARE NOT TAKEN WARRANTY WILL BE VOID.
3. DESIGNED IN ACCORDANCE WITH AS1668-2 2012


GENERAL NOTES:
-ALL DIMENSIONS ARE TO BE CHECKED ON SITE PRIOR TO ANY WORK COMMENCEMENT
-DO NOT SCALE DRAWINGS—REFER TOWRITTEN QUOTATION AND PURCHASE ORDER
-ALL DRAWINGS MUST NOT BE REPRODUCED OR DISTRIBUTED WITHOUT PRIOR PERMISSION FROM DESIGNER

HOOD	TYPE	HOOD SIZE	NO.LIGHTS		NO.FILTERS / TYPE		DUCTWORK/ SPIGOTS (EXHAUST AIR)		EXHAUST AIR (AIR VOLUME L/s)
PIZZA OVEN EXHAUST HOOD	Fully Welded Stainless Steel Wall Mounted Exhaust Hood	2100mm x 1600mm x 600mm	-	-	-	-	1	700mm x 300mm	1200L/s

EXHAUST HOOD 2/ PIZZA OVEN

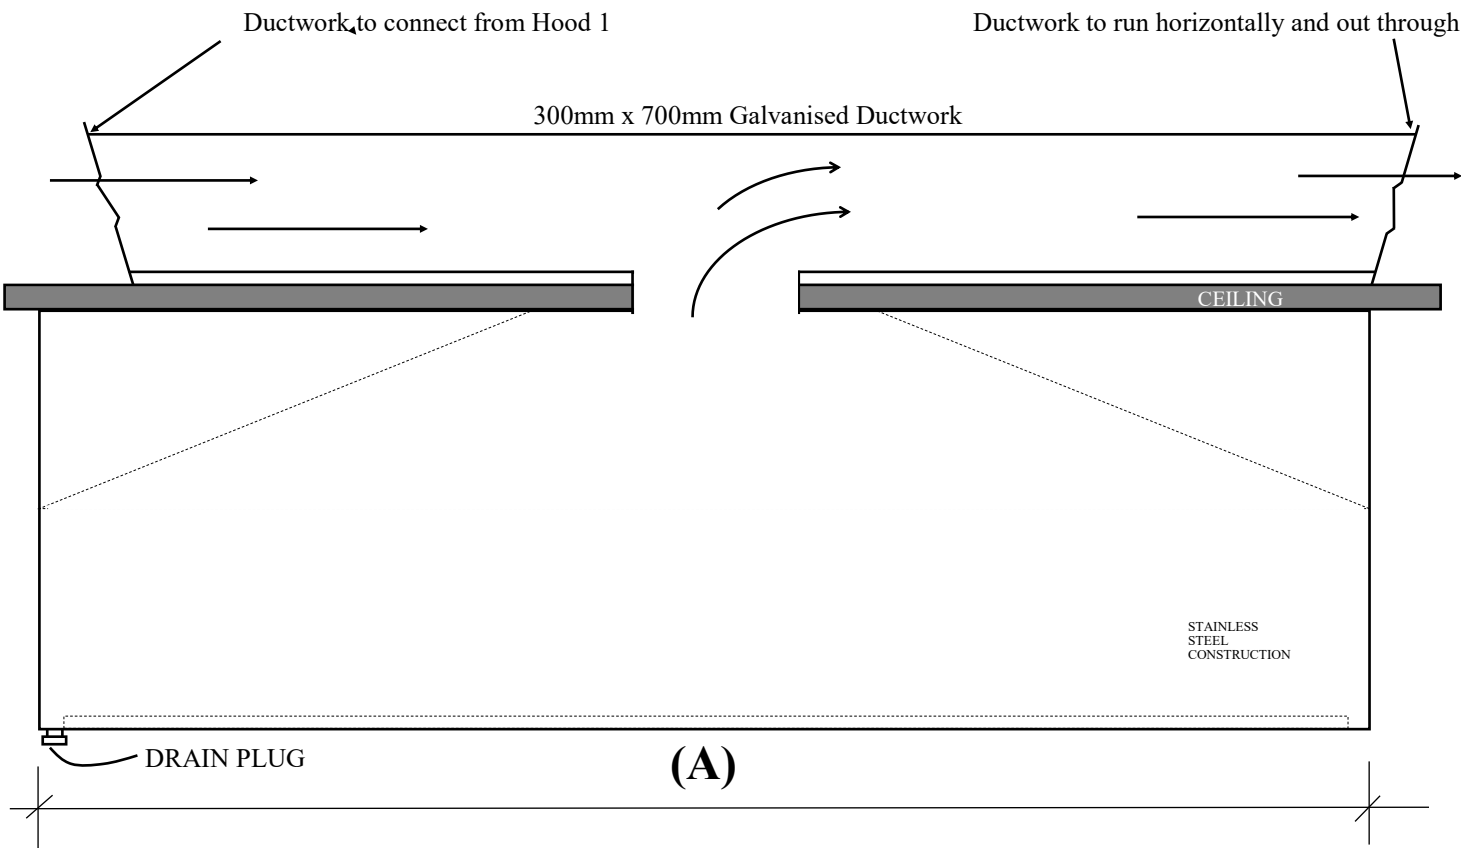

FRONT ELEVATION
PIZZA OVEN HOOD

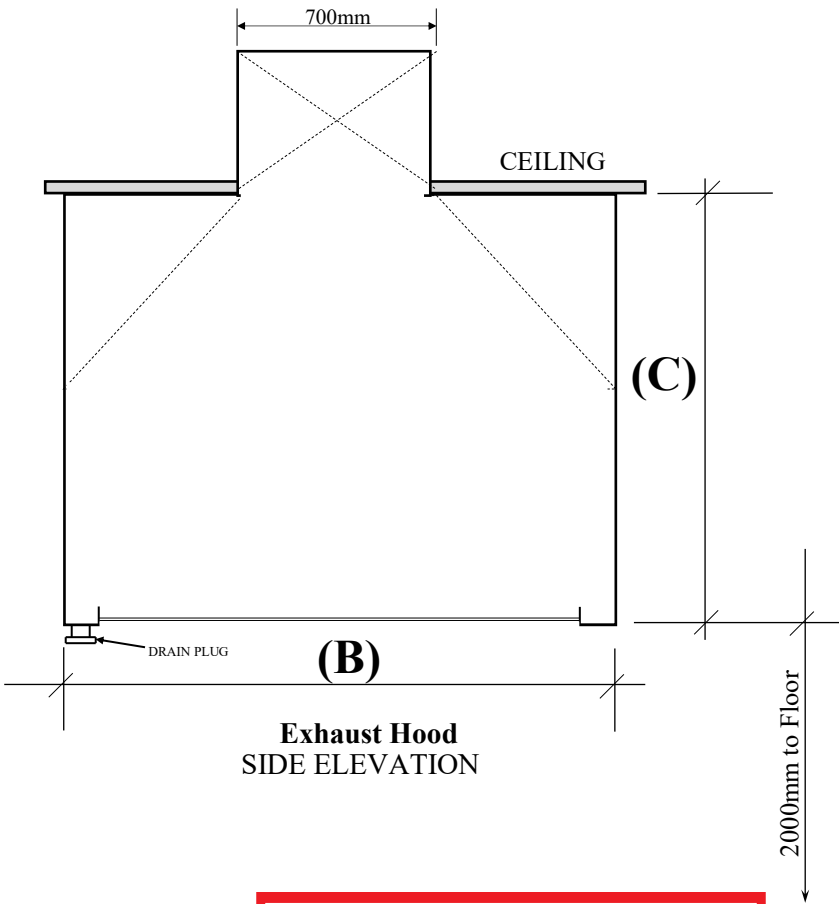

Exhaust Hood
SIDE ELEVATION

FULLY WELDED STAINLESS STEEL EXHAUST HOOD			
DIMENSIONS	A	B	C
HOOD 2 PIZZA OVEN HOOD	2100mm	1600mm	600mm



northern
beaches
council

THIS PLAN IS TO BE READ IN CONJUNCTION WITH THE CONDITIONS OF DEVELOPMENT CONSENT

DA2021/0827

CLIENT
DYLAN EISENHUT

PROJECT
2/1 SYDENHAM ROAD
BROOKVALE



7/11 ELIZABETH STREET
CAMPSIE NSW 2194
PH: 02 9787 2533
aceventilation@bigpond.com

COPYRIGHT ON ALL DRAWINGS - VERIFY ALL DIMENSIONS


SHEET NAME
KITCHEN EXHAUST VENTILATION

SCALE / NOT TO SCALE
DATE: 19/03/2021
PAGE 2 OF 5
JOB NUMBER :

DESCRIPTION:
EXHAUST HOOD DETAIL
PIZZA OVEN HOOD

- NOTE;
- ALL FIRE RATING REQUIREMENTS AT CLIENTS OWN EXPENSE.
 - THE FAN MOTOR MUST BE PROVIDED WITH CURRENT OVERLOAD PROTECTION AND MUST ALSO BE PROVIDED WITH DIFFERENTIAL ACTION SINGLE PHASE PROTECTION, SUPPLIED BY OTHERS, IF THE ABOVE PROTECTIVE MEASURES ARE NOT TAKEN WARRANTY WILL BE VOID.
 - DESIGNED IN ACCORDANCE WITH AS1668-2 2012

GENERAL NOTES:
-ALL DIMENSIONS ARE TO BE CHECKED ON SITE PRIOR TO ANY WORK COMMENCEMENT
- DO NOT SCALE DRAWINGS—REFER TOWRITTEN QUOTATION AND PURCHASE ORDER
-ALL DRAWINGS MUST NOT BE REPRODUCED OR DISTRUBUTED WITHOUR PRIOR PERMIS- SION FROM DESIGNER

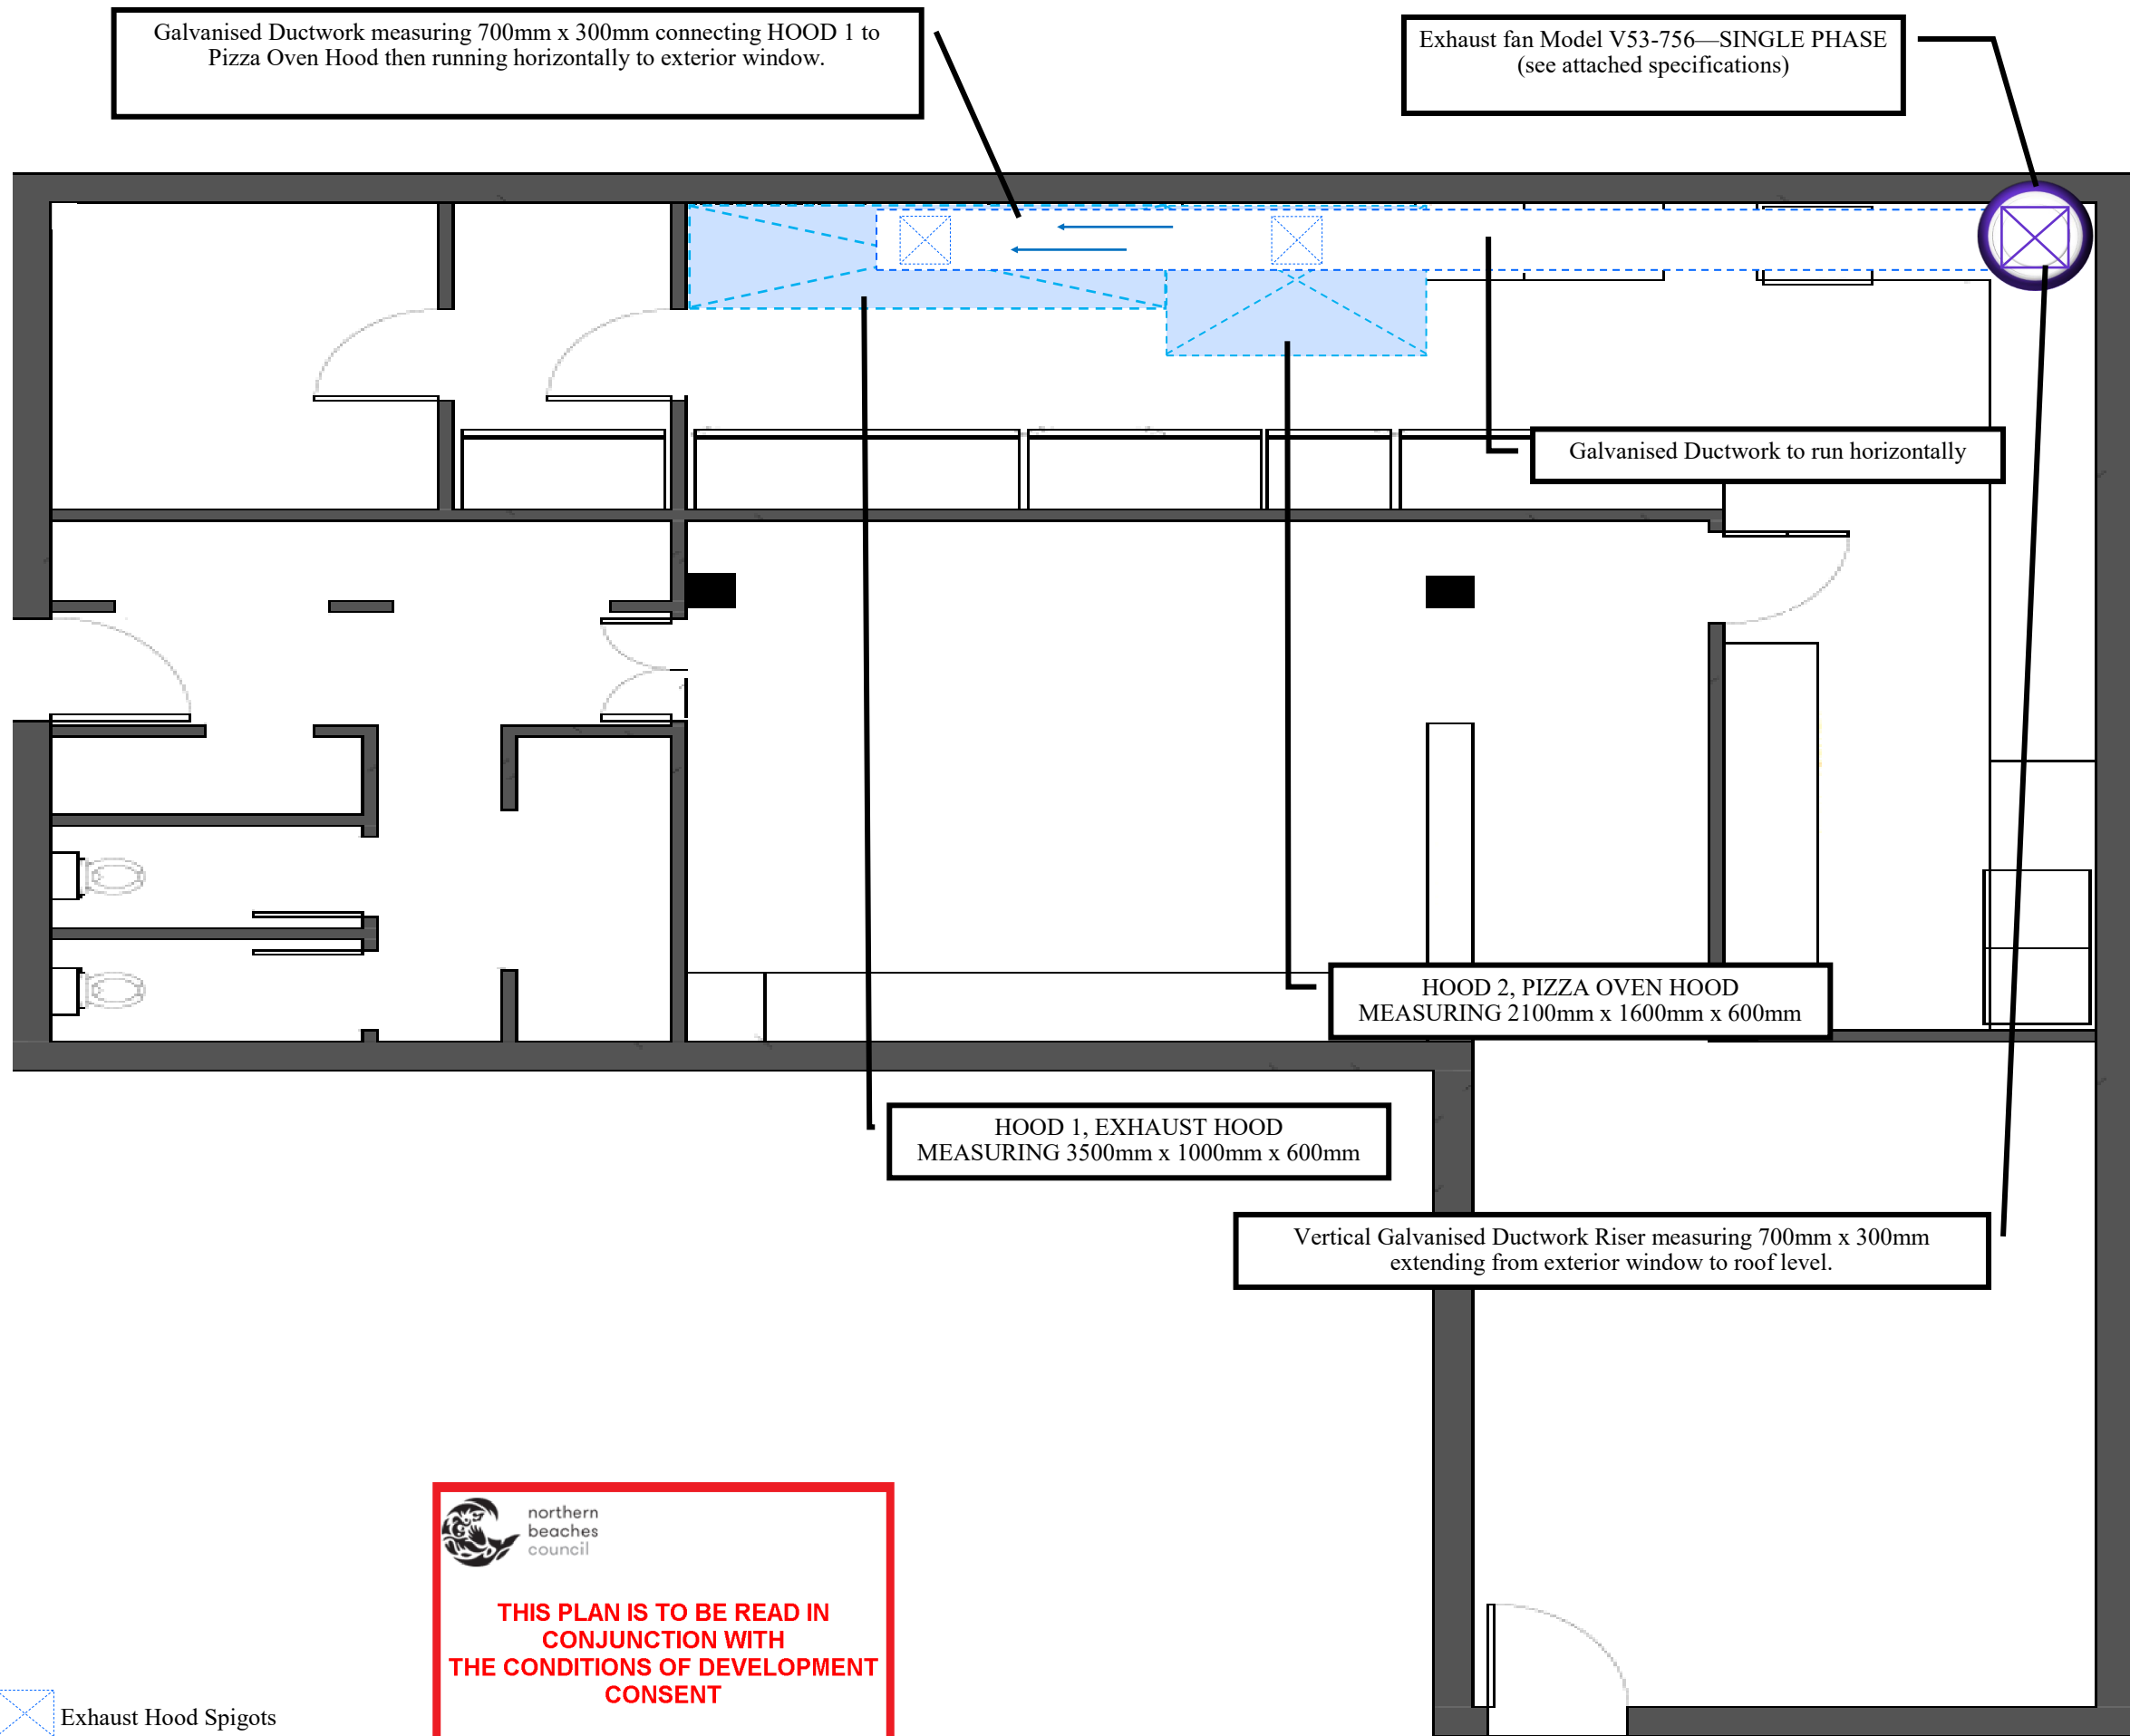

Galvanised Ductwork measuring 700mm x 300mm connecting HOOD 1 to Pizza Oven Hood then running horizontally to exterior window.

Exhaust fan Model V53-756—SINGLE PHASE
(see attached specifications)

Galvanised Ductwork to run horizontally

HOOD 2, PIZZA OVEN HOOD
MEASURING 2100mm x 1600mm x 600mm

HOOD 1, EXHAUST HOOD
MEASURING 3500mm x 1000mm x 600mm

Vertical Galvanised Ductwork Riser measuring 700mm x 300mm
extending from exterior window to roof level.

Exhaust Hood Spigots

 northern
beaches
council

**THIS PLAN IS TO BE READ IN
CONJUNCTION WITH
THE CONDITIONS OF DEVELOPMENT
CONSENT**

DA2021/0827

PLAN VIEW

**2/1 SYDENHAM ROAD
BROOKVALE**

CLIENT
DYLAN EISENHUT

PROJECT
2/1 SYDENHAM ROAD
BROOKVALE

 **ACE VENTILATION**

7/11 ELIZABETH STREET
CAMPSIE NSW 2194
PH: 02 9787 2533
aceventilation@bigpond.com

COPYRIGHT ON ALL DRAWINGS - VERIFY ALL DIMENSIONS

SHEET NAME
KITCHEN EXHAUST VENTILATION

SCALE / NOT TO SCALE
DATE: 19/03/2021
PAGE 3 OF 5
JOB NUMBER :

DESCRIPTION:
PLAN VIEW

NOTE;

- ALL FIRE RATING REQUIREMENTS AT CLIENTS OWN EXPENSE.
- THE FAN MOTOR MUST BE PROVIDED WITH CURRENT OVERLOAD PROTECTION AND MUST ALSO BE PROVIDED WITH DIFFERENTIAL ACTION SINGLE PHASE PROTECTION, SUPPLIED BY OTHERS, IF THE ABOVE PROTECTIVE MEASURES ARE NOT TAKEN WARRANTY WILL BE VOID.
- DESIGNED IN ACCORDANCE WITH AS1668-2 2012

GENERAL NOTES:
-ALL DIMENSIONS ARE TO BE CHECKED ON SITE PRIOR TO ANY WORK COMMENCEMENT
-DO NOT SCALE DRAWINGS—REFER TOWRIT- TEN QUOTATION AND PURCHASE ORDER
-ALL DRAWINGS MUST NOT BE REPRODUCED OR DISTRIBUTED WITHOUT PRIOR PERMISSION FROM DESIGNER

CLIENT
DYLAN EISENHUT

PROJECT
2/1 SYDENHAM ROAD
BROOKVALE



7/11 ELIZABETH STREET
CAMPSIE NSW 2194
PH: 02 9787 2533
aceventilation@bigpond.com

COPYRIGHT ON ALL DRAWING S - VERIFY ALL DIMENSIONS

SHEET NAME
KITCHEN EXHAUST VENTILATION

SCALE / NOT TO SCALE
DATE: 19/03/2021
PAGE 4 OF 5
JOB NUMBER :

DESCRIPTION:
ELEVATION

- NOTE;
- ALL FIRE RATING REQUIREMENTS AT CLIENTS OWN EXPENSE.
 - THE FAN MOTOR MUST BE PROVIDED WITH CURRENT OVERLOAD PROTECTION AND MUST ALSO BE PROVIDED WITH DIFFERENTIAL ACTION SINGLE PHASE PROTECTION, SUPPLIED BY OTHERS, IF THE ABOVE PROTECTIVE MEASURES ARE NOT TAKEN WARRANTY WILL BE VOID.
 - DESIGNED IN ACCORDANCE WITH AS1668-2 2012

GENERAL NOTES:
-ALL DIMENSIONS ARE TO BE CHECKED ON SITE PRIOR TO ANY WORK COMMENCEMENT
-DO NOT SCALE DRAWINGS—REFER TOWRIT- TEN QUOTATION AND PURCHASE ORDER
-ALL DRAWINGS MUST NOT BE REPRODUCED OR DISTRUBUTED WITHOUR PRIOR PERMIS- SION FROM DESIGNER

Galvanised Ductwork measuring 700mm x 300mm connecting Pizza Oven Hood to Exhaust Hood then running horizontally to exterior window.

Vertical Discharge
Exhaust fan Model V53-756—SINGLE PHASE
(see attached specifications)

Max; Height 1500mm

CEILING



3500mm

2100mm

600mm

2000mm to floor

Vertical Galvanised Ductwork Riser measuring 700mm x 300mm
extending from exterior window to roof level.

ELEVATION



THIS PLAN IS TO BE READ IN
CONJUNCTION WITH
THE CONDITIONS OF DEVELOPMENT
CONSENT


DA2021/0827

 northern
beaches
council

**THIS PLAN IS TO BE READ IN
CONJUNCTION WITH
THE CONDITIONS OF DEVELOPMENT
CONSENT**

DA2021/0827

2 FLOOR PLAN
SCALE: 1:60 © A3

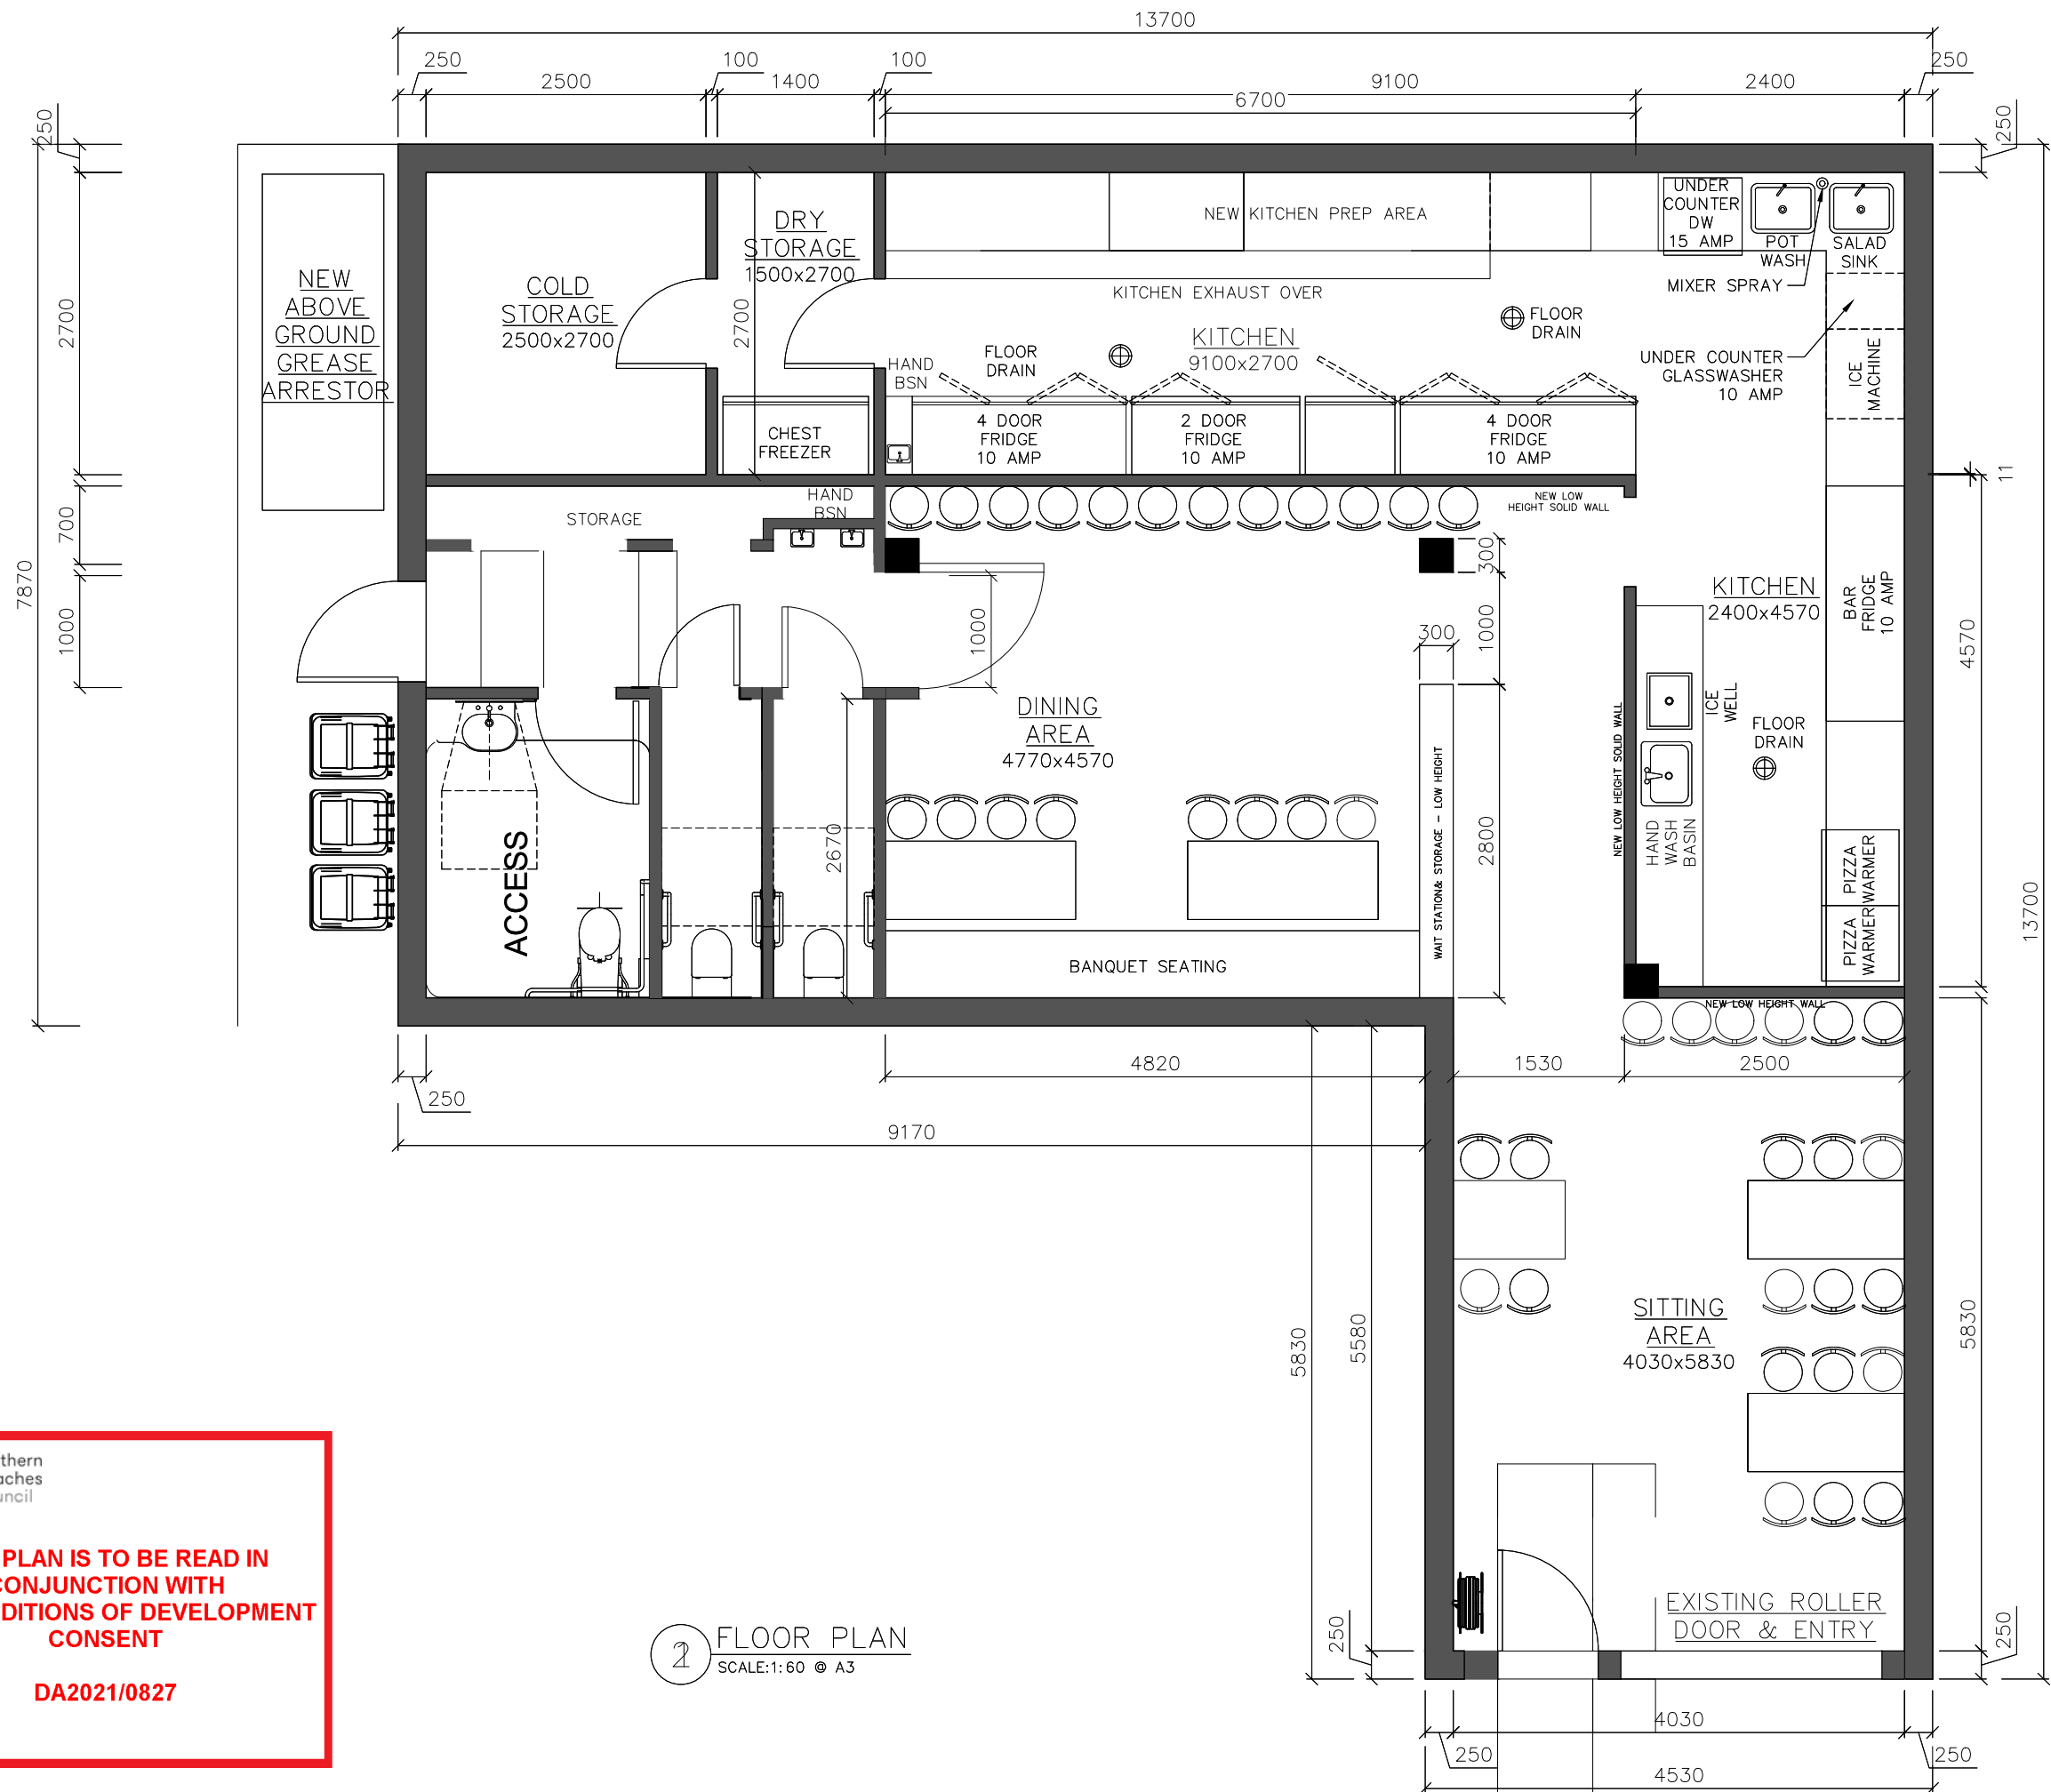

PROJECT ADDRESS:
UNIT 2, 1
SYDENHAM ROAD
BROOKVALE

PROJECT NAME:
POCKET PIZZA
BROOKVALE
CLIENT NAME:
DYLAN
EISENHUT

TITLE:
FLOOR PLAN


DRAWINGS PROVIDED BY:
LUKE MILLER

DATE:
MAR 17, 21

SCALE:
1:60 @ A3

SHEET:

A2

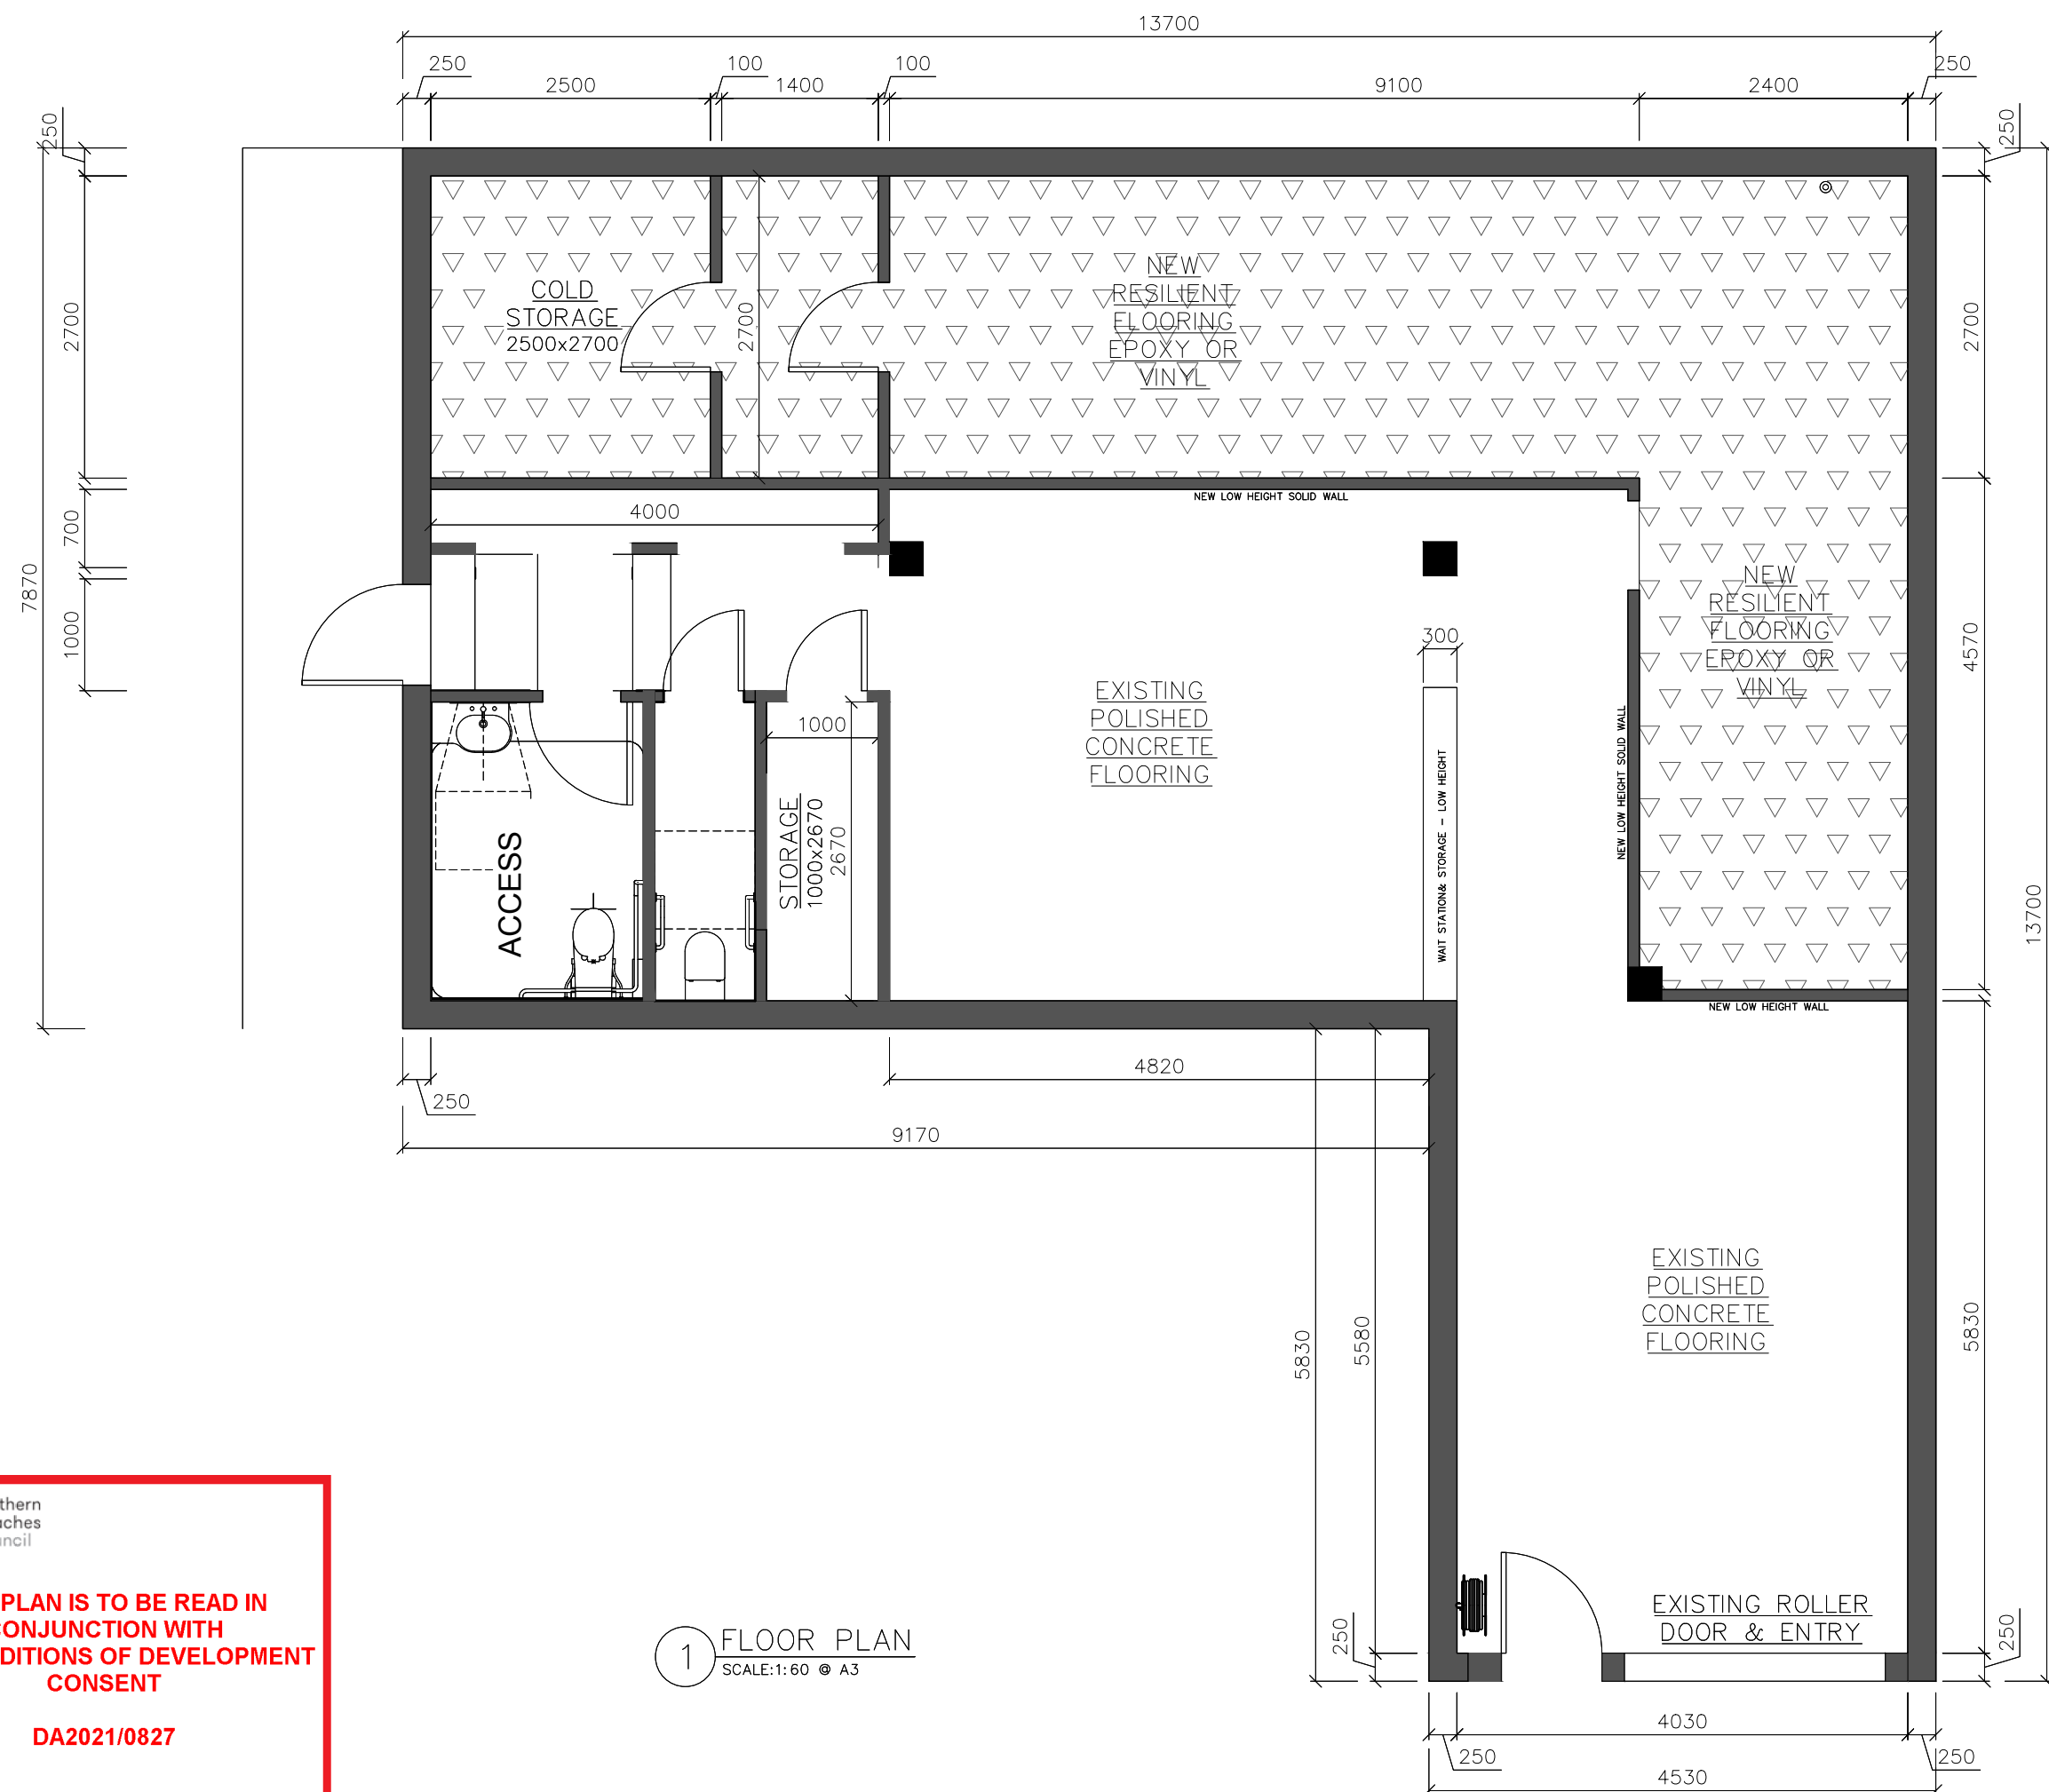

PROJECT ADDRESS:
UNIT 2, 1
SYDENHAM ROAD
BROOKVALE

PROJECT NAME:
POCKET PIZZA
BROOKVALE
CLIENT NAME:
DYLAIN
EISENHUT

TITLE:
FLOOR PLAN

DRAWINGS PROVIDED BY:
LUKE MILLER

DATE:

MAR 17, 21

SCALE:

1:60 @ A3

SHEET:


A3



northern
beaches
council


THIS PLAN IS TO BE READ IN
CONJUNCTION WITH
THE CONDITIONS OF DEVELOPMENT
CONSENT

DA2021/0827

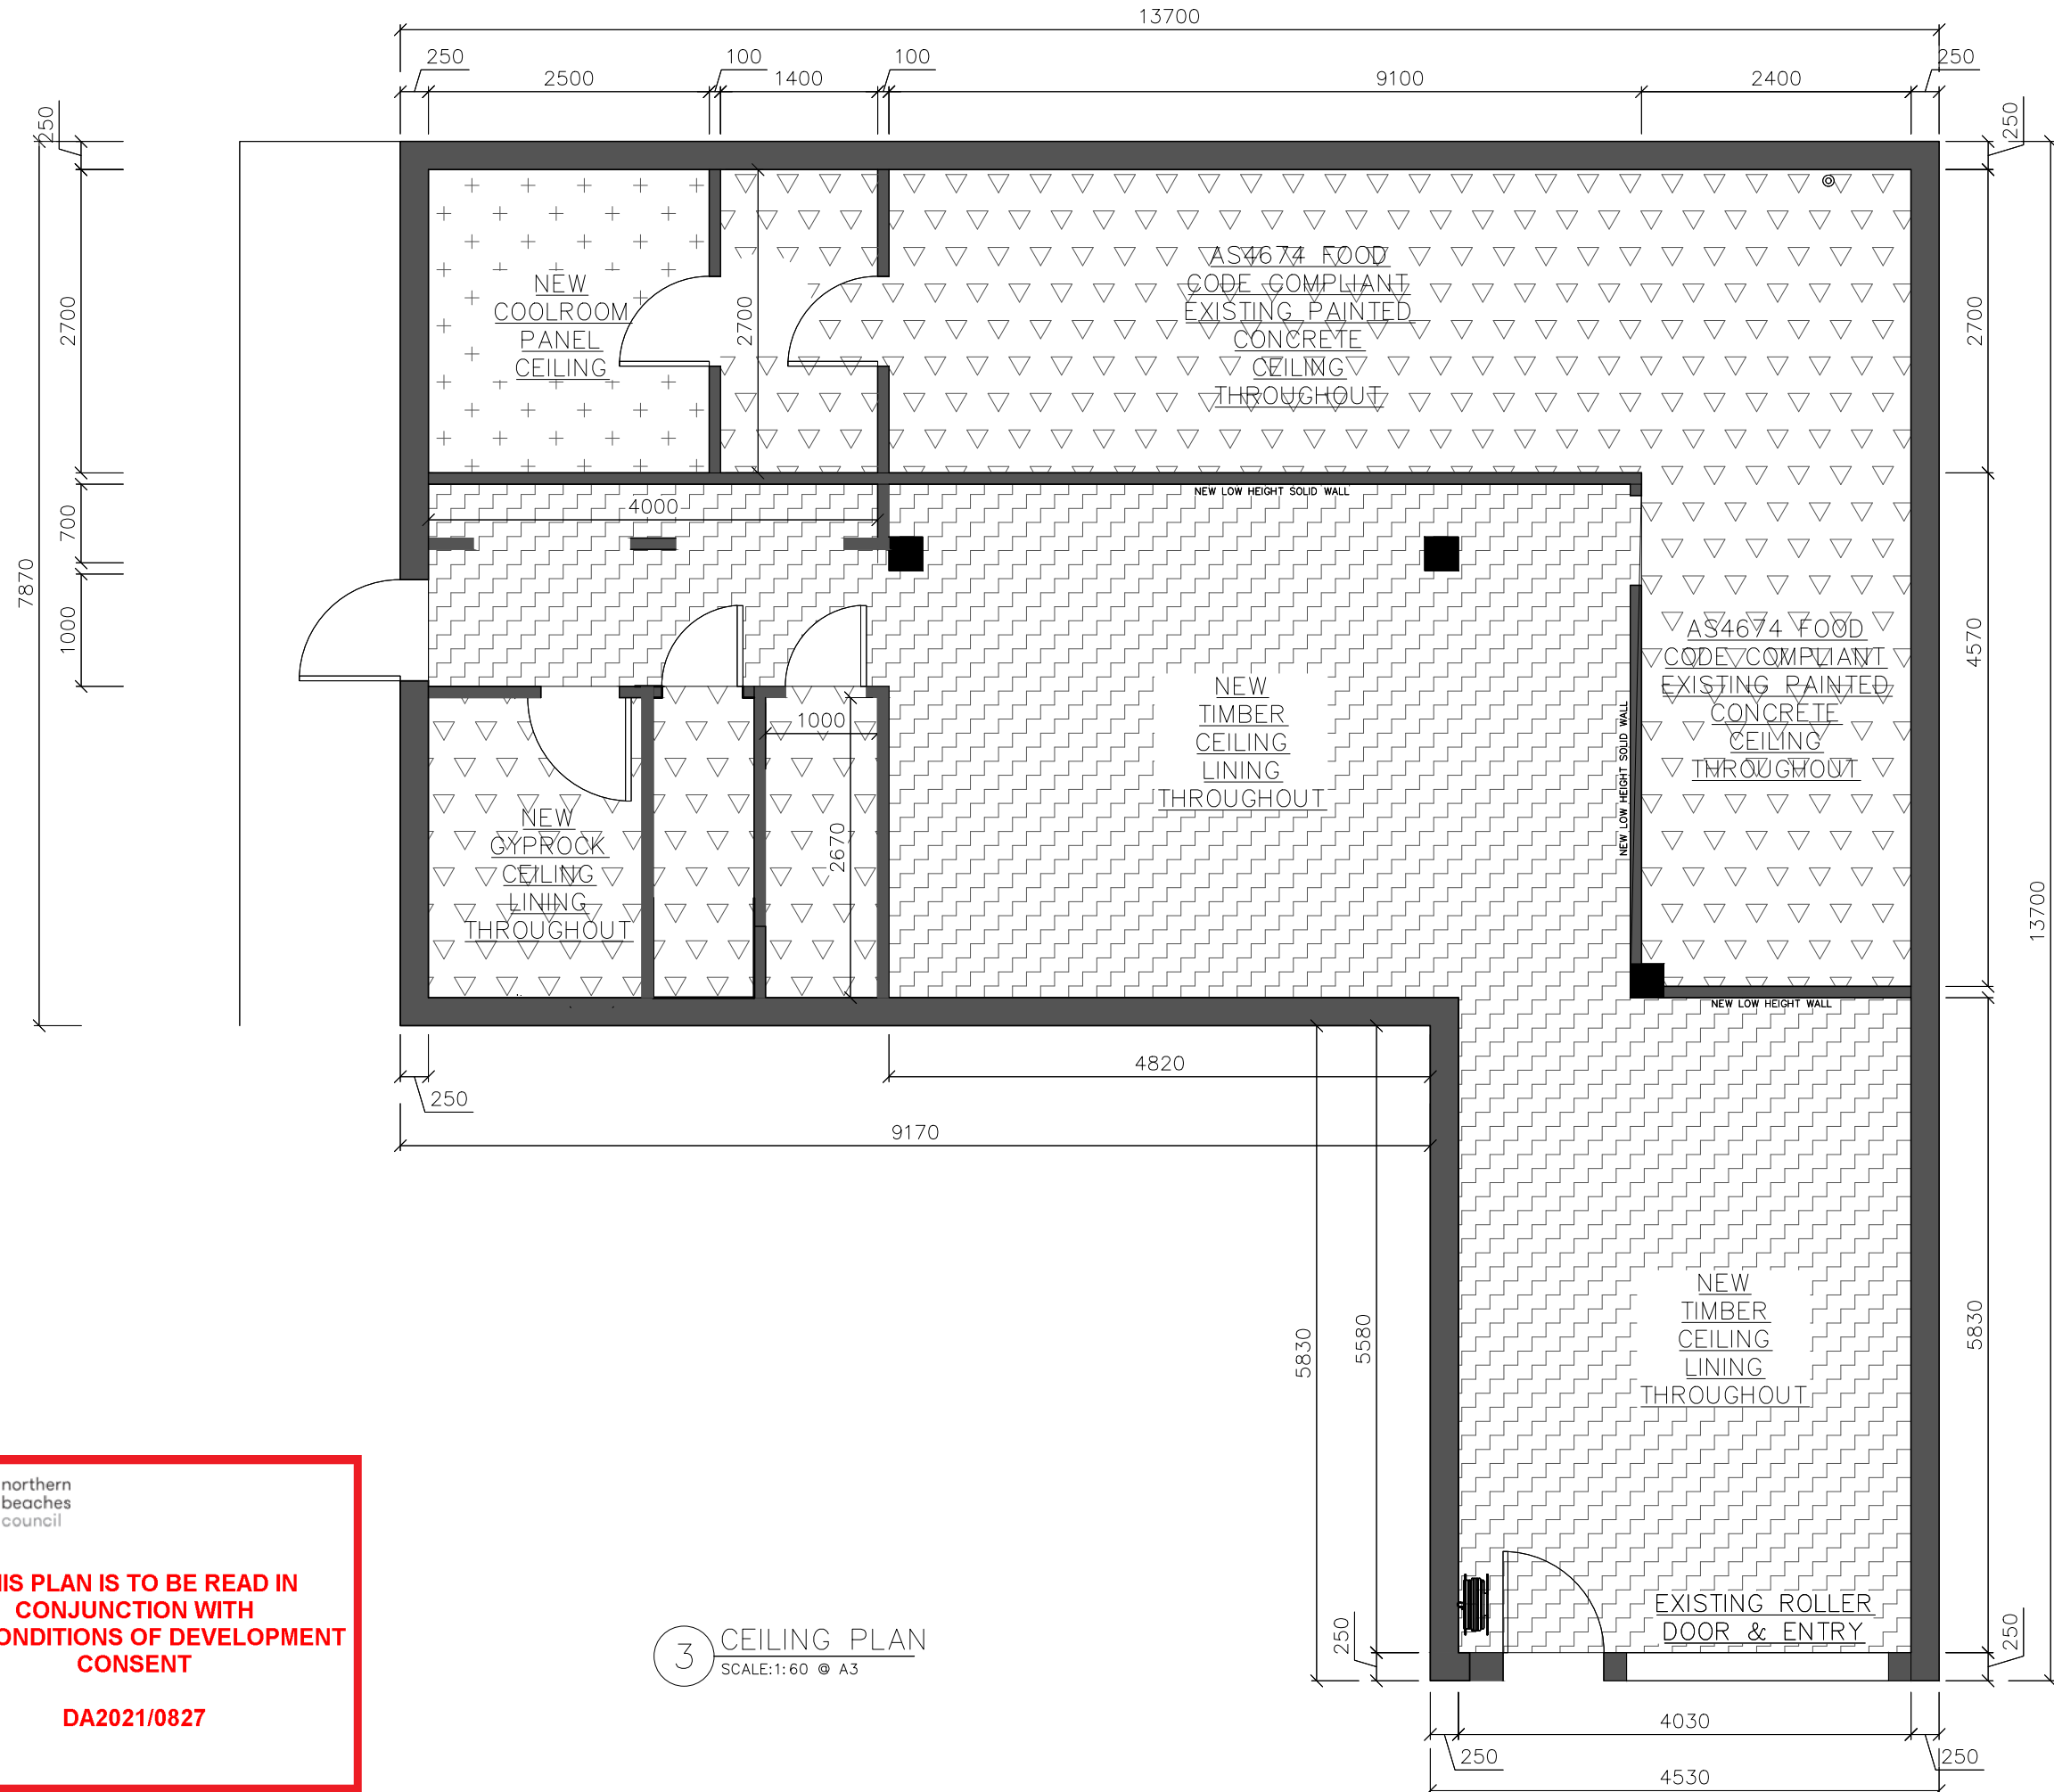


3 CEILING PLAN
SCALE: 1:60 @ A3

PROJECT ADDRESS: UNIT 2, 1 SYDENHAM ROAD BROOKVALE	
PROJECT NAME: POCKET PIZZA BROOKVALE	CLIENT NAME: DYLAN EISENHUT
TITLE: FLOOR PLAN	
DRAWINGS PROVIDED BY: LUKE MILLER	
DATE: MAR 17, 21	
SCALE: 1:60 @ A3	
SHEET: A4	

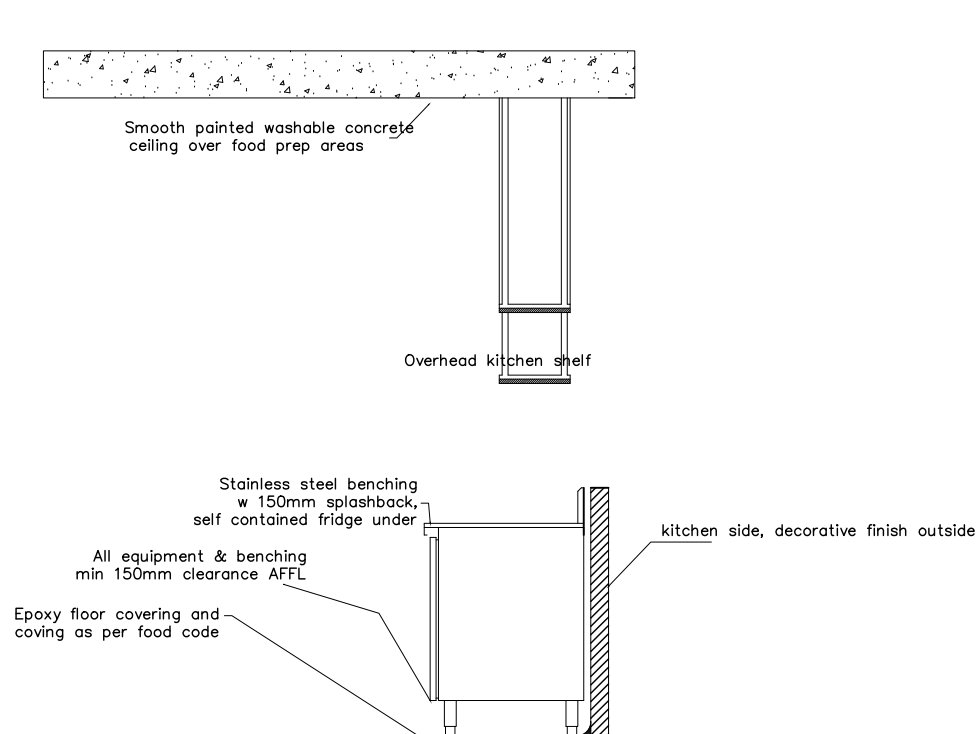


KITCHEN PASS SECTION DETAIL

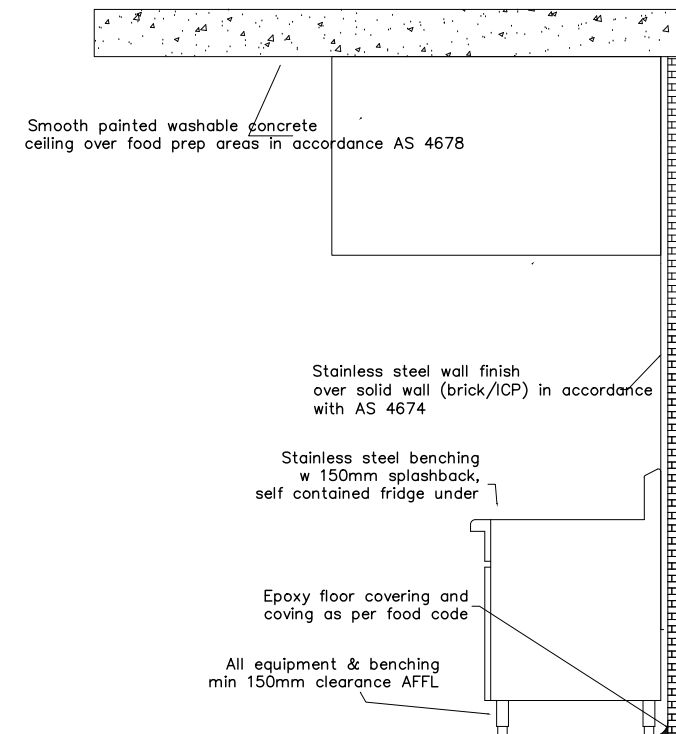


KITCHEN LINE SECTION

-  Existing Brick Structure
-  New solid wall construction to suit AS 4674

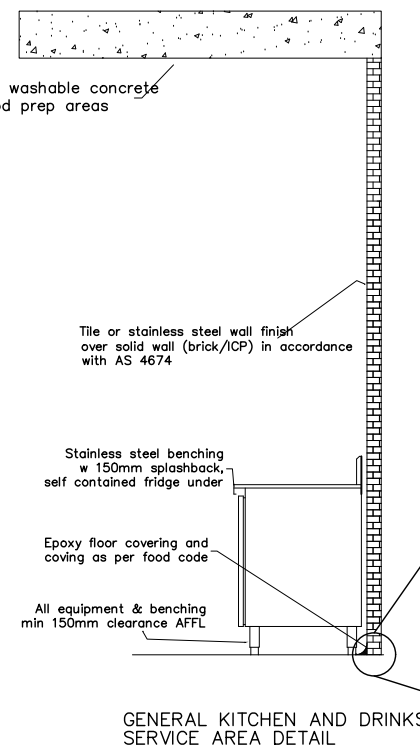

GENERAL KITCHEN AND DRINKS SERVICE AREA DETAIL

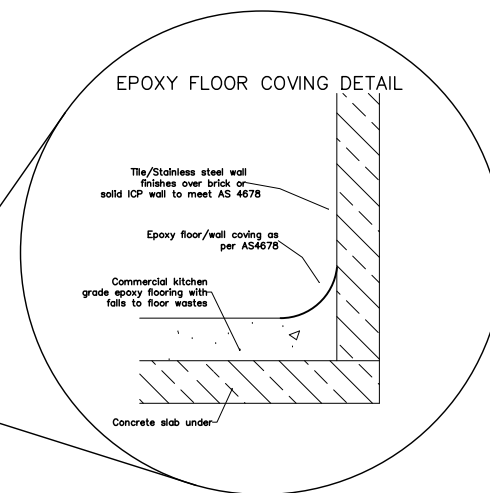

EPOXY FLOOR COVING DETAIL

4 DETAIL PLAN
SCALE: 1:60 @ A3



**THIS PLAN IS TO BE READ IN
CONJUNCTION WITH
THE CONDITIONS OF DEVELOPMENT
CONSENT**

DA2021/0827

PROJECT ADDRESS:
UNIT 2, 1
SYDENHAM ROAD
BROOKVALE

PROJECT NAME:
POCKET PIZZA
BROOKVALE
CLIENT NAME:
DYLAN
EISENHUT

TITLE:
FLOOR PLAN

DRAWINGS PROVIDED BY:
LUKE MILLER

DATE:

MAR 17, 21

SCALE:

1:60 @ A3

SHEET:


A5



northern
beaches
council

THIS PLAN IS TO BE READ IN
CONJUNCTION WITH
THE CONDITIONS OF DEVELOPMENT
CONSENT

DA2021/0827

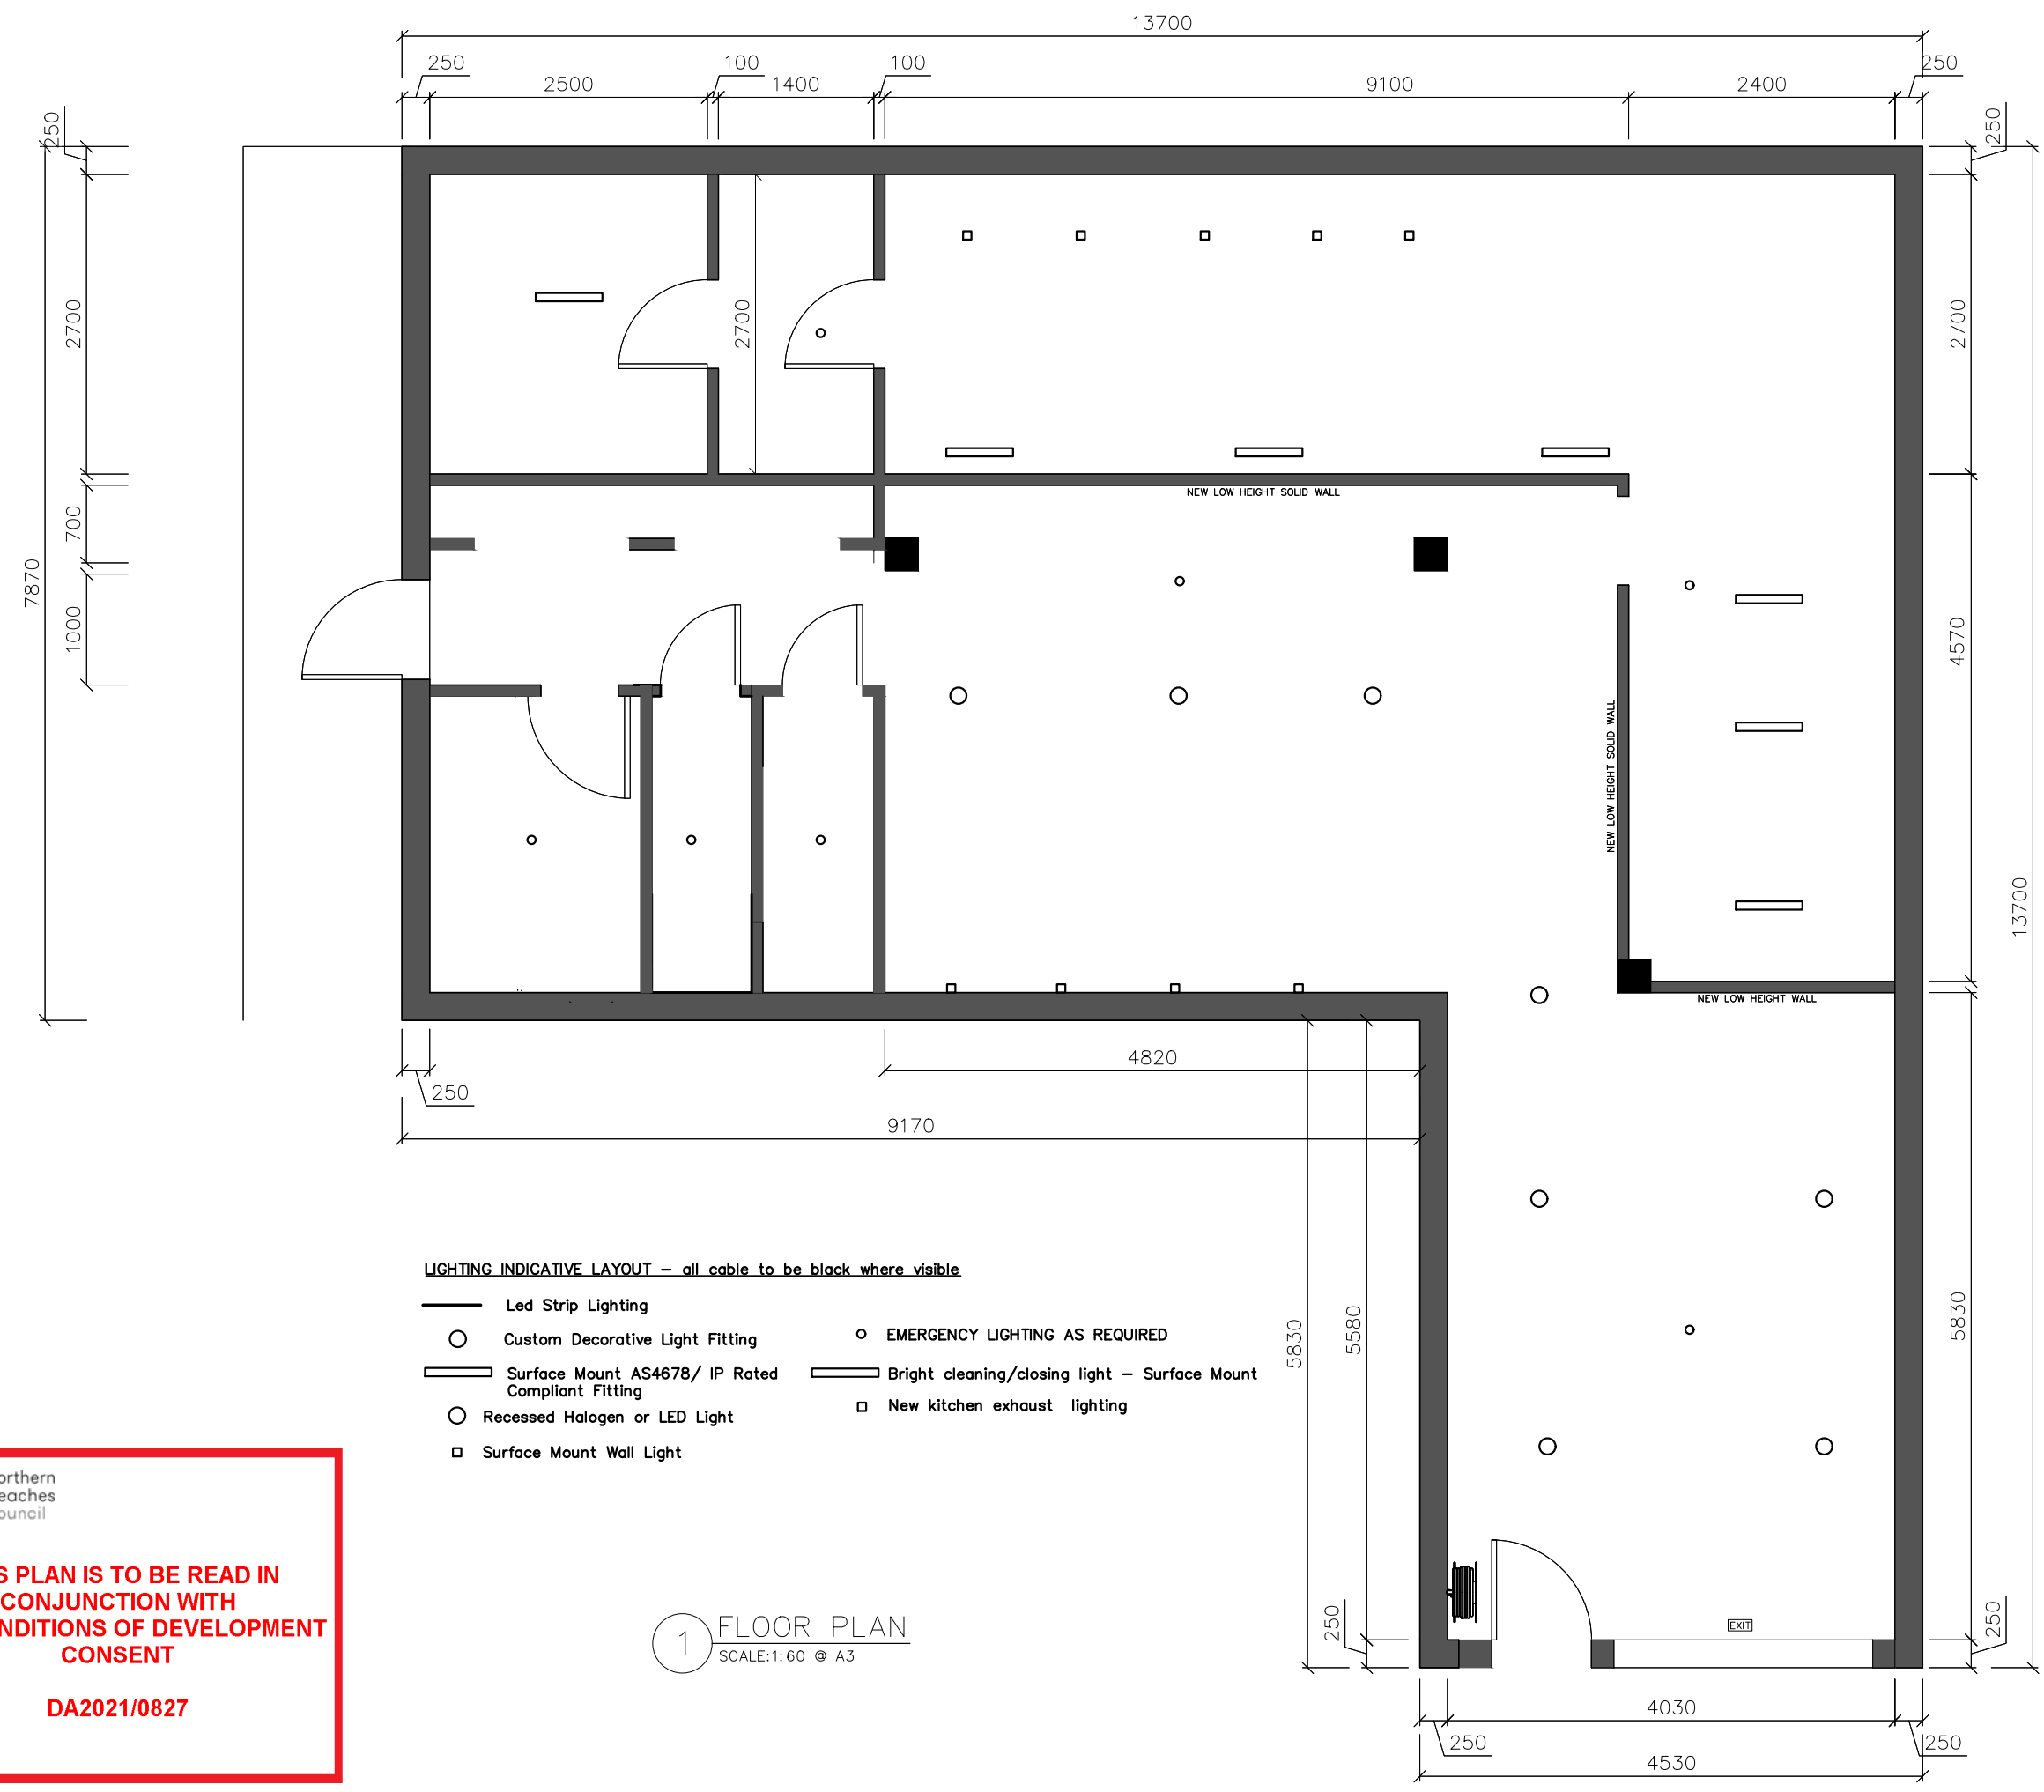


	PROJECT ADDRESS: UNIT 2, 1 SYDENHAM ROAD BROOKVALE		
	PROJECT NAME: POCKET PIZZA BROOKVALE CLIENT NAME: DYLAN EISENHUT		
	TITLE: FLOOR PLAN		
	DRAWINGS PROVIDED BY: LUKE MILLER		
	DATE: MAR 17, 21		
	SCALE: 1:60 @ A3		
	SHEET: A6		



northern
beaches
council

THIS PLAN IS TO BE READ IN
CONJUNCTION WITH
THE CONDITIONS OF DEVELOPMENT
CONSENT

DA2021/0827

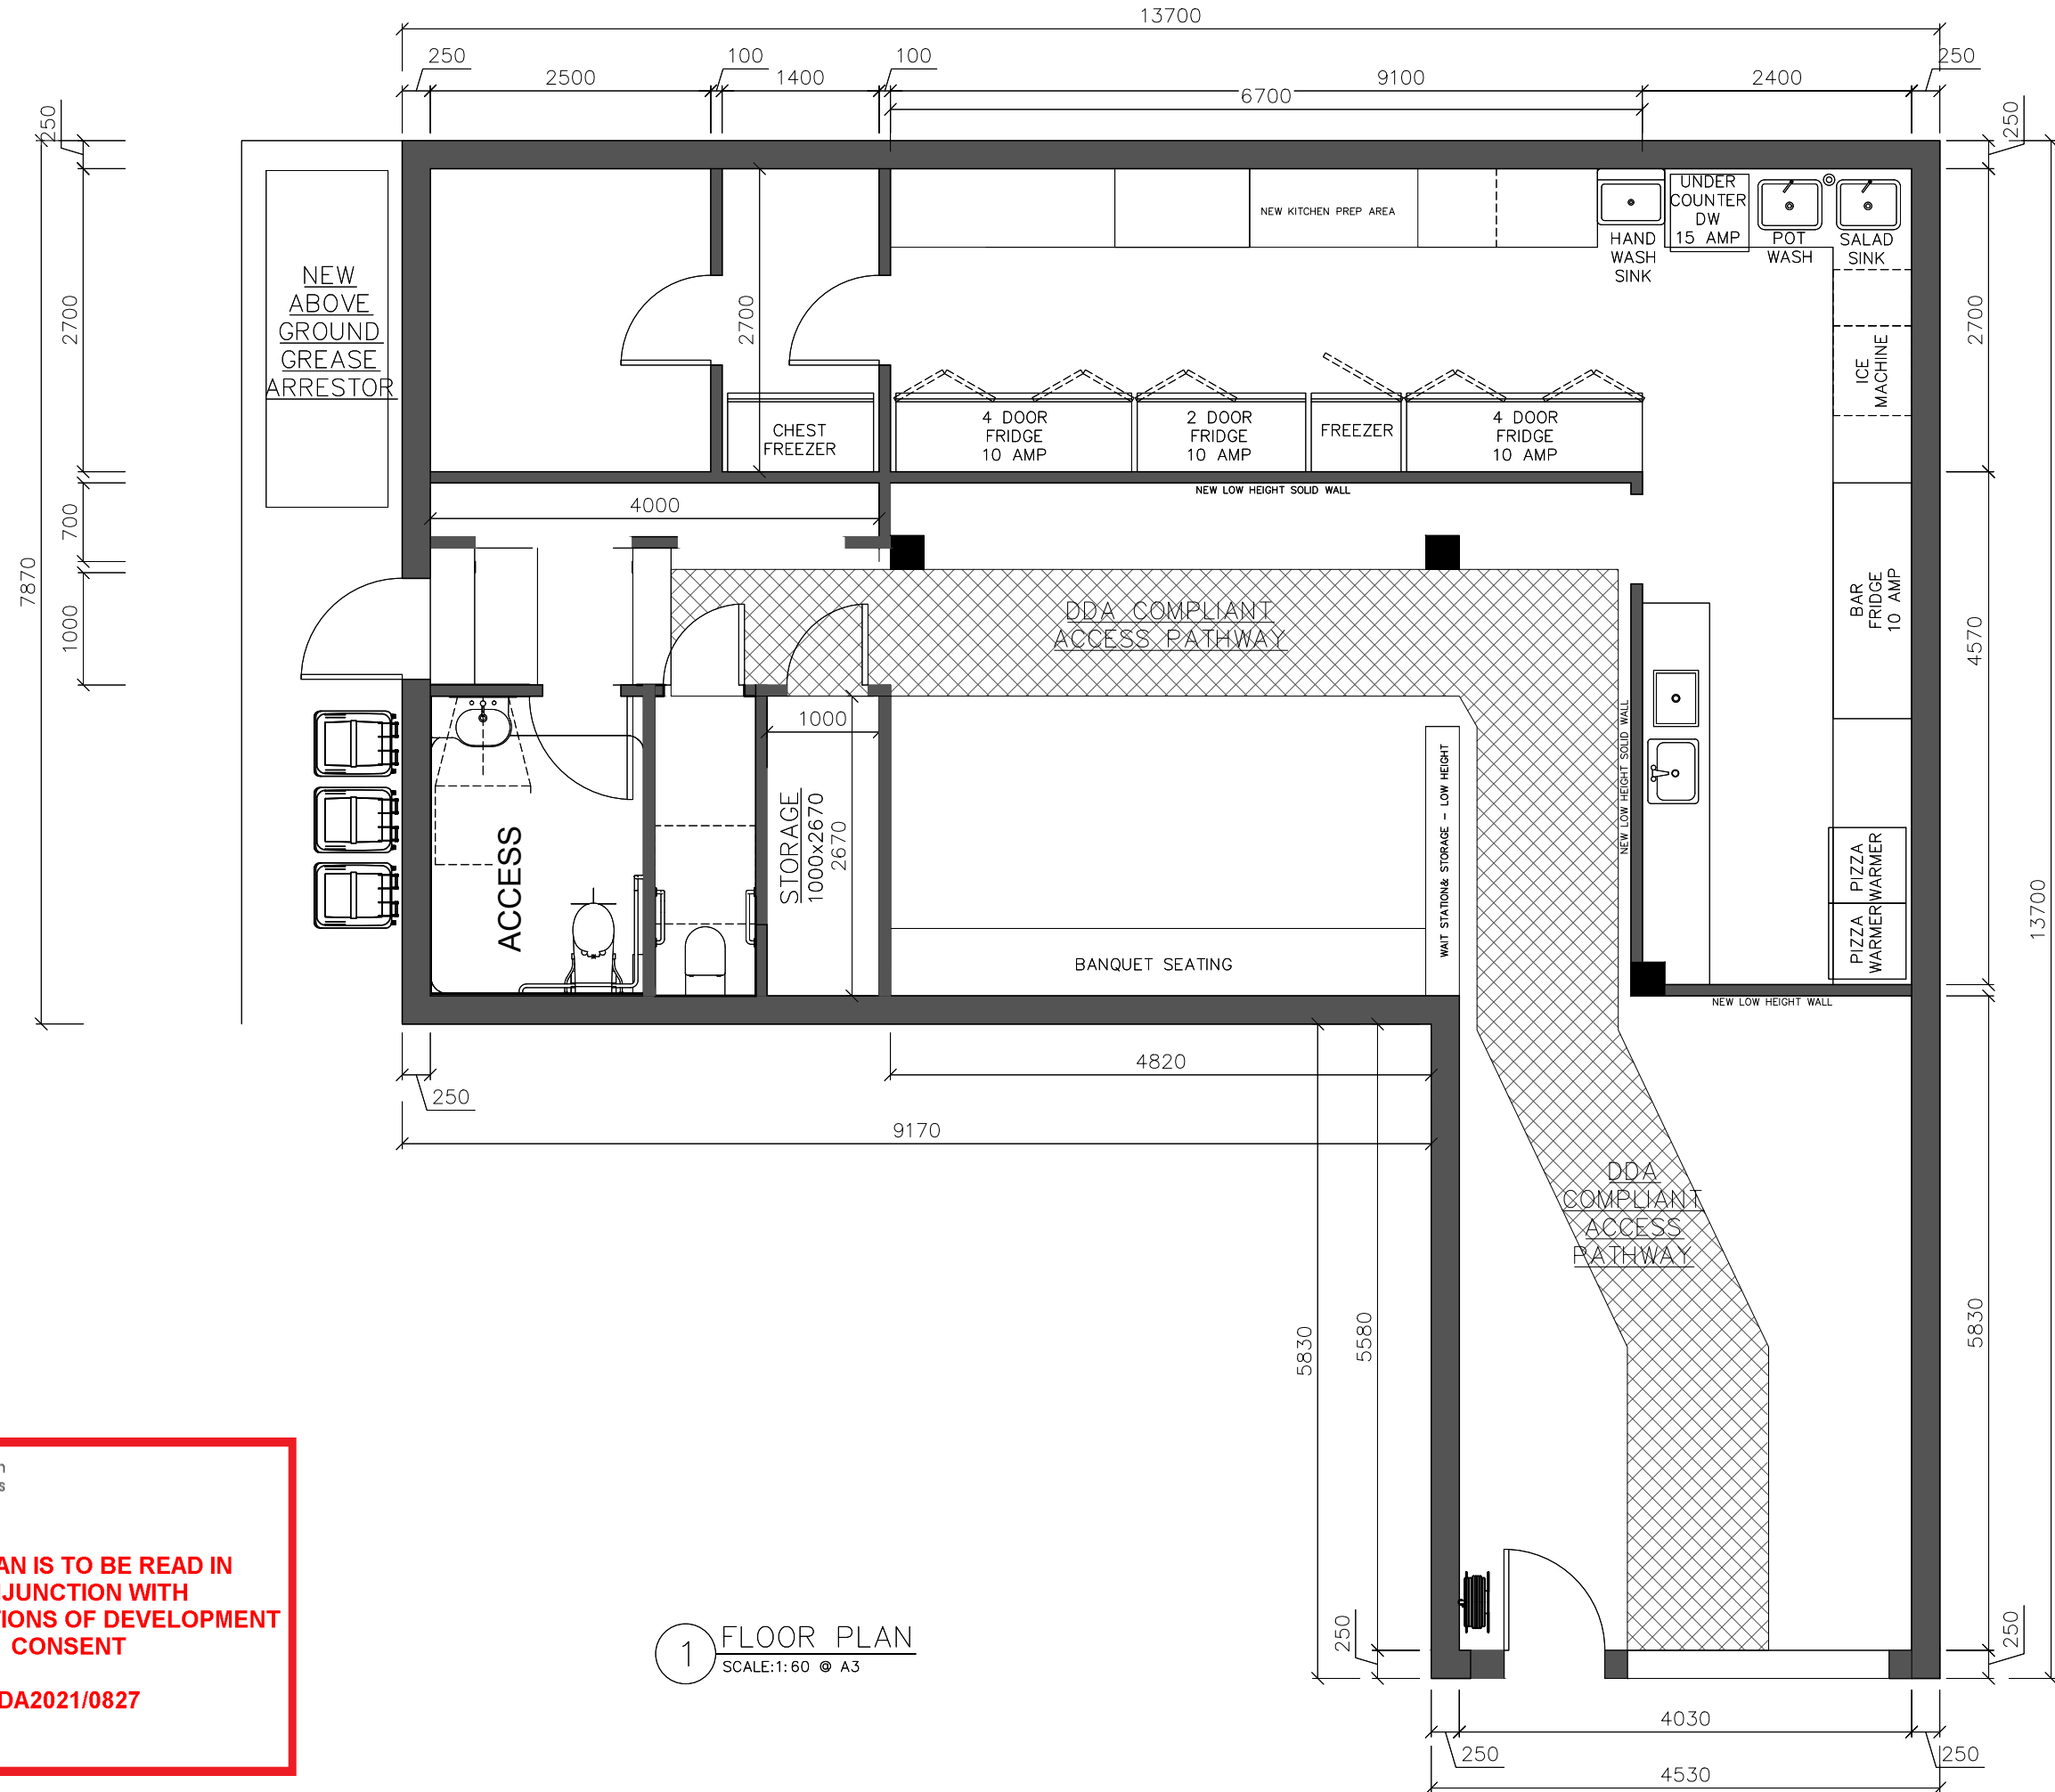

1 FLOOR PLAN
SCALE: 1:60 @ A3

	PROJECT ADDRESS: UNIT 2.1 SYDENHAM ROAD BROOKVALE		
	PROJECT NAME: POCKET PIZZA BROOKVALE CLIENT NAME: DYLAN EISENHUT		
	TITLE: FLOOR PLAN		
	DRAWINGS PROVIDED BY: LUKE MILLER		
	DATE: MAR 17, 21		
	SCALE: 1:60 @ A3		
	SHEET: A7		