


Rev	Description	Initial	Date
A	Issued for	DM	00.00.00

— SUBJECT PROPERTY: 13 THE CORSO, MANLY


LOCATION PLAN

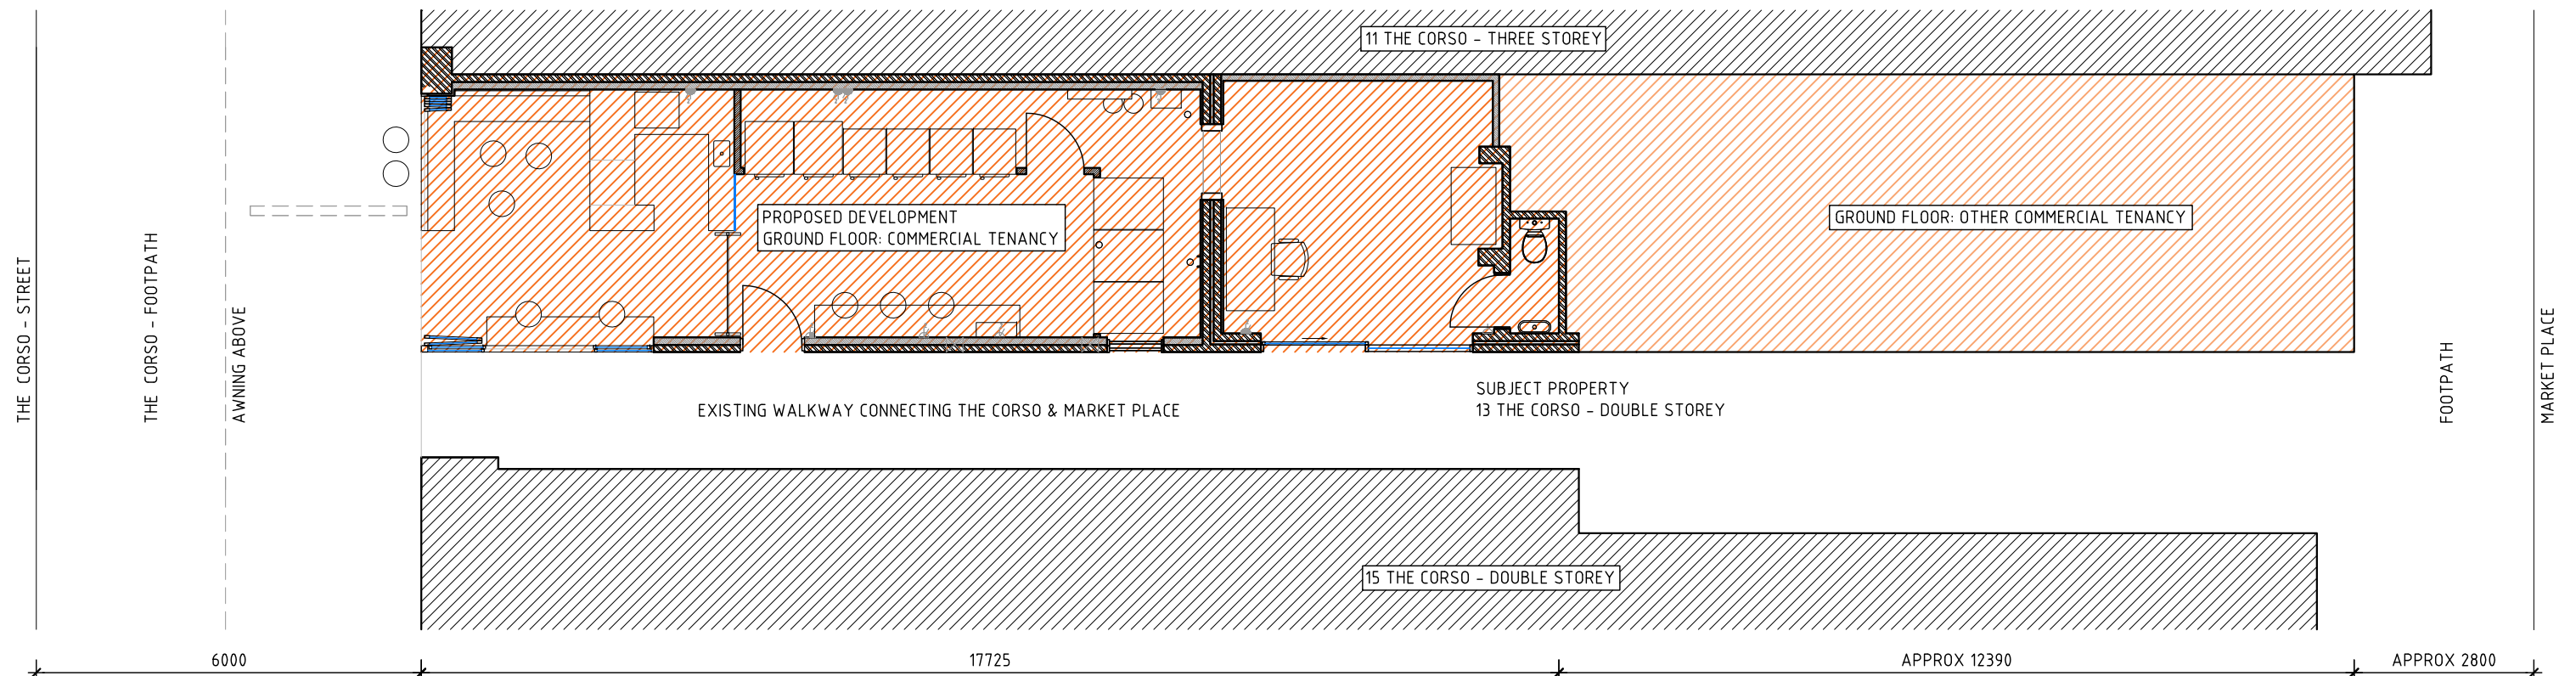

ALL DRAWINGS ARE TO DEMONSTRATE VISUAL, SPATIAL AND FUNCTIONAL
INTENT. STRUCTURAL MEMBERS AND INTEGRITY OF ALL FEATURES TO BE
DETERMINED AND INSURED BY BUILDER / JOINER

<p><u>NOTES</u></p> <ul style="list-style-type: none"> - Statutory approvals required by building laws must be obtained prior to start of construction - All dimensions are nominal & must be checked on site prior to the commencement of construction - Do not scale from drawings. Use figured dimensions - This drawings is the copyright of the architect and may not be altered, reproduced in part or in whole without the architect written permission 	<p>CLIENT</p>	<p>BUBBLE BOX</p> <p>c Jade Randall Rebecca Corbett m 0421 686 796 0402 376 036 e jade_randall@hotmail.com beckyacorbett@gmail.com</p>	<p>ARCHITECT</p> <p>Daniel Malik M 0433 887 087 e daniel@alpha-plus.com.au</p> <p>Registration No. 5957 (S. Malik) NSW 20 Dale Street Brookvale NSW 2100 A.B.N. 94 059 799 398</p>	<p>PROJECT</p>	<p>BUBBLE BOX</p> <p>Project Address 13 The Corso Manly 2095</p>	<p>DRAWING</p>	<p>FLOOR PLAN</p>		<p>Drawing No. A DR</p> <p>Scale 1:50 @ A3</p> <p>Designed DM</p> <p>Drawn DM</p> <p>Revision No. A</p> <p>Date 00.00.00</p> <p>Checked SM</p> <p>Project No. BU01</p>
--	---------------	--	--	----------------	--	----------------	-------------------	---	--

Rev	Description	Initial	Date
A	Issued for DA	DM	16.03.21

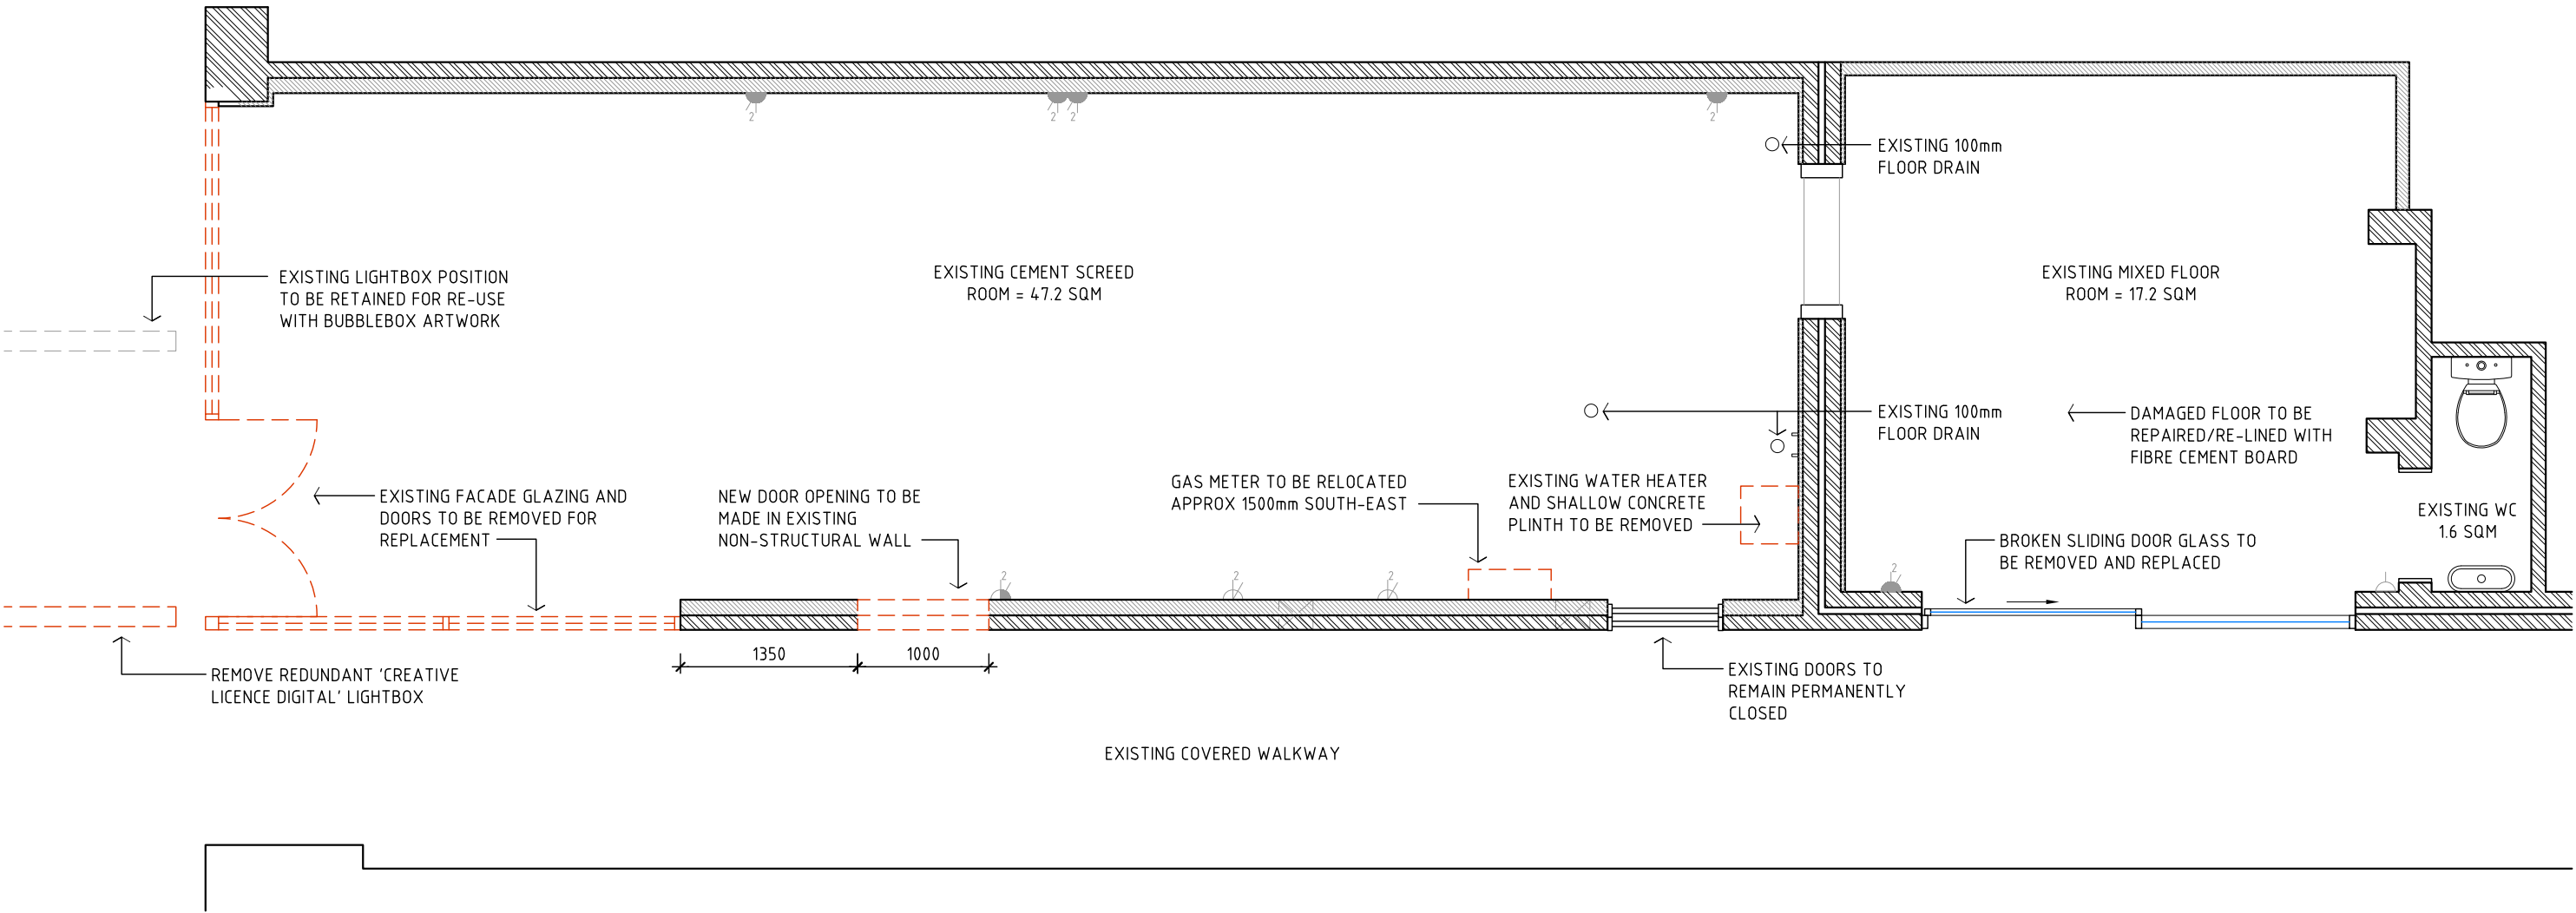


DEMOLITION PLAN
SCALE 1:50

ALL DRAWINGS ARE TO DEMONSTRATE VISUAL, SPATIAL AND FUNCTIONAL INTENT. STRUCTURAL MEMBERS AND INTEGRITY OF ALL FEATURES TO BE DETERMINED AND INSURED BY BUILDER / JOINER

ISSUED FOR DA

<p>NOTES</p> <ul style="list-style-type: none"> - Statutory approvals required by building laws must be obtained prior to start of construction - All dimensions are nominal & must be checked on site prior to the commencement of construction - Do not scale from drawings. Use figured dimensions - This drawings is the copyright of the architect and may not be altered, reproduced in part or in whole without the architect written permission 	<p>CLIENT</p> <p>BUBBLE BOX</p> <p>c Jade Randall Rebecca Corbett m 0421 696 796 0402 376 036 e jade_randall@hotmail.com beckyacorbett@gmail.com</p>	<p>ARCHITECT</p> <p>Daniel Malik M 0433 887 087 e daniel@alpha-plus.com.au</p> <p>Registration No. 5957 (S. Malik) NSW 20 Dale Street Brookvale NSW 2100 A.B.N. 94 059 799 396</p>	<p>PROJECT</p> <p>BUBBLE BOX</p> <p>Project Address 13 The Corso Manly 2095</p>	<p>DRAWING</p> <p>DEMOLITION PLAN</p>	<p>Scale Designed DM Drawn DM</p> <p>1:50 @ A3 DM</p>	<p>Revision No. Date Checked Project No.</p> <p>A 26.03.21 SM BU01</p>
--	--	--	---	---	--	--

Rev	Description	Initial	Date
A	Issued for DA	DM	26.03.21

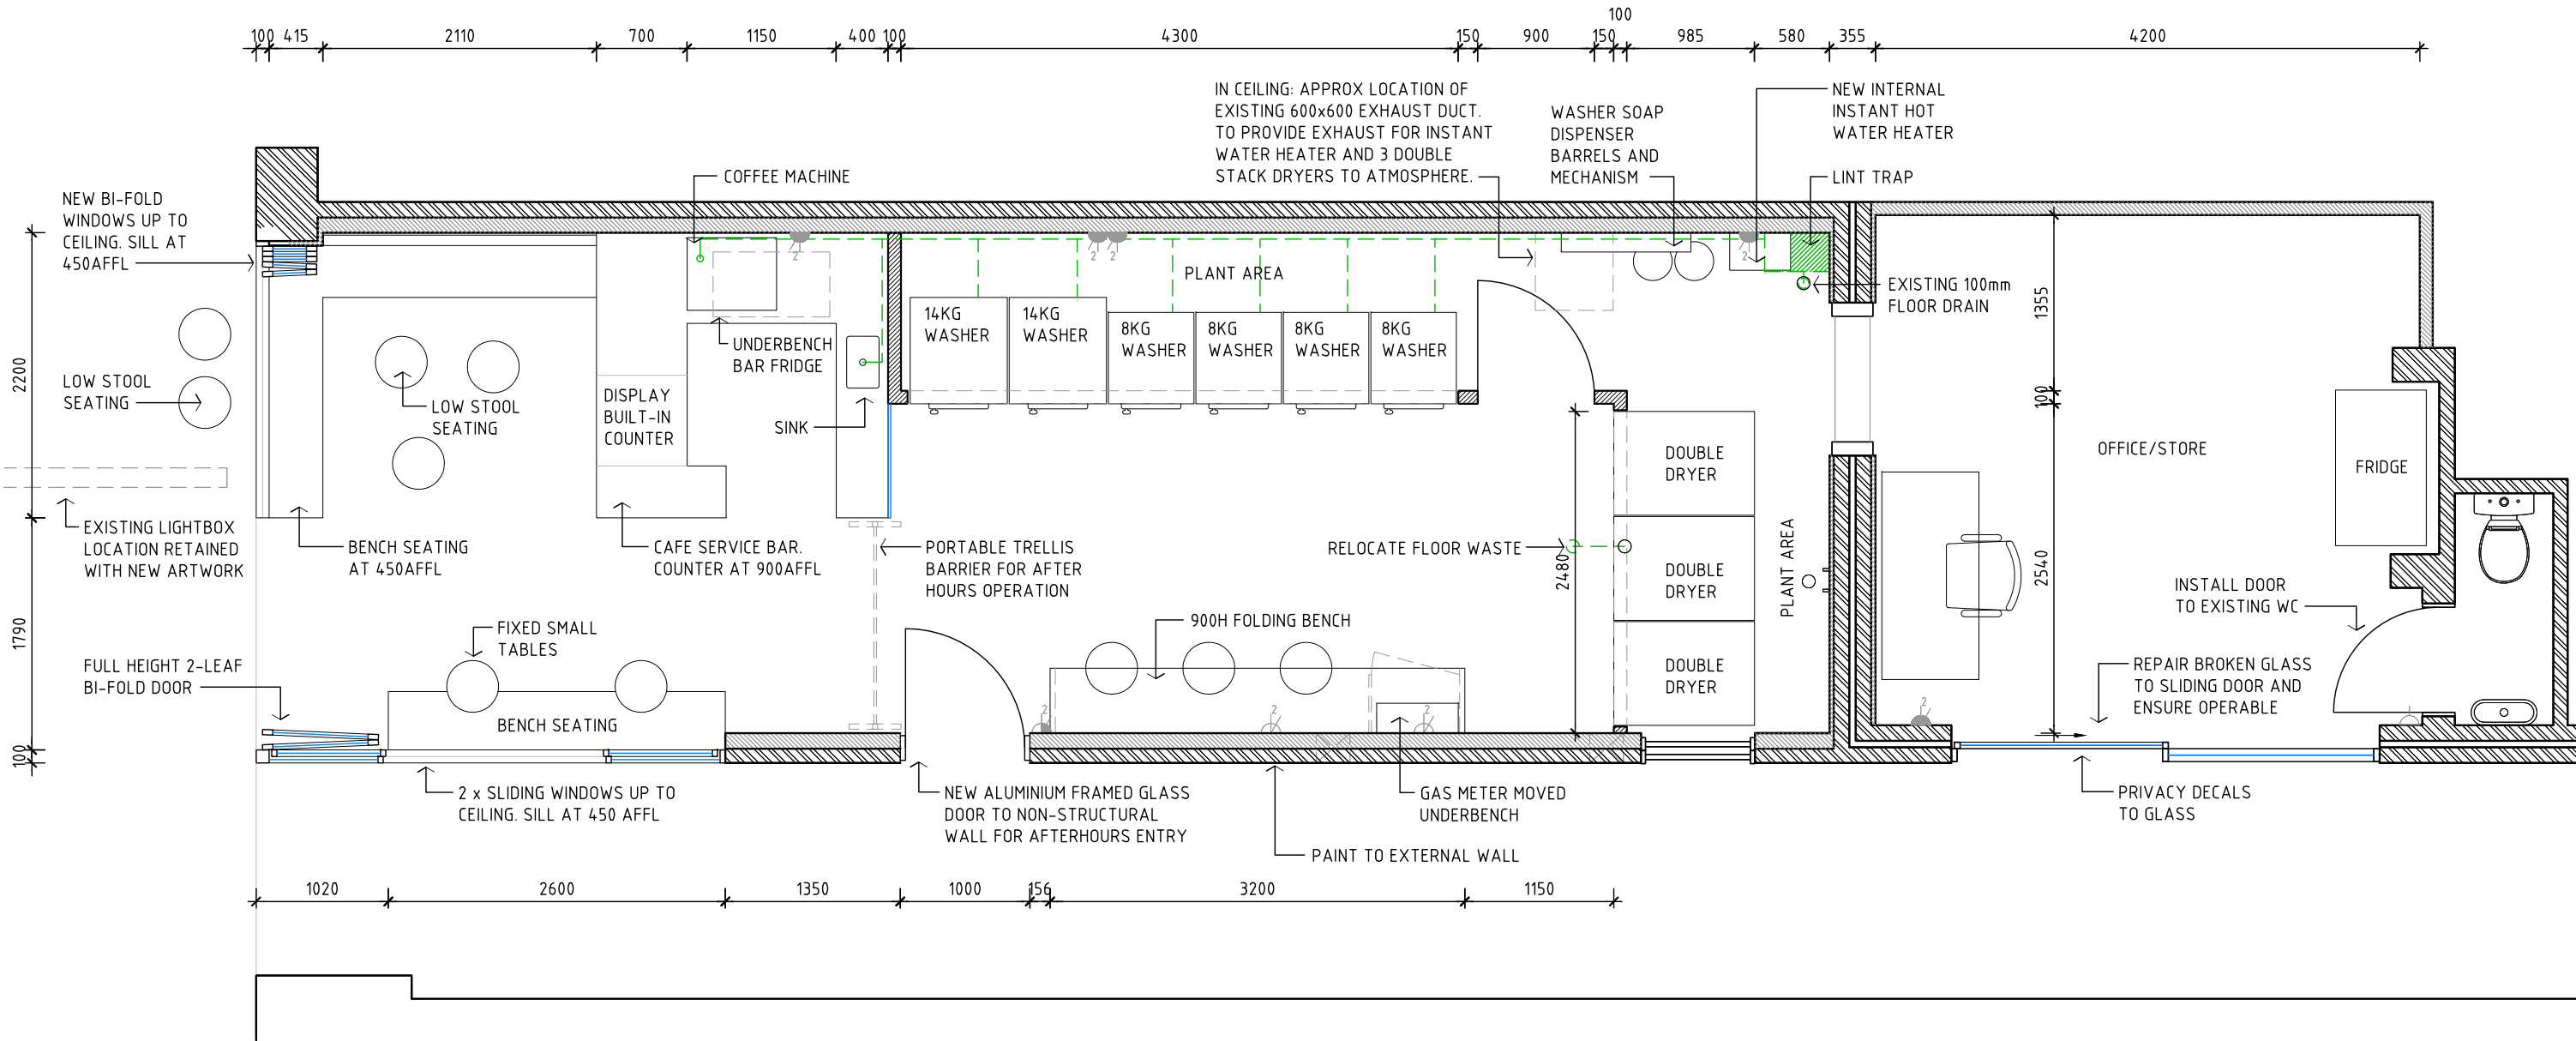

FLOOR PLAN
SCALE 1:50

ALL DRAWINGS ARE TO DEMONSTRATE VISUAL, SPATIAL AND FUNCTIONAL INTENT. STRUCTURAL MEMBERS AND INTEGRITY OF ALL FEATURES TO BE DETERMINED AND INSURED BY BUILDER / JOINER

ISSUED FOR DA

NOTES - Statutory approvals required by building laws must be obtained prior to start of construction - All dimensions are nominal & must be checked on site prior to the commencement of construction - Do not scale from drawings. Use figured dimensions - This drawings is the copyright of the architect and may not be altered, reproduced in part or in whole without the architect written permission	CLIENT BUBBLE BOX c Jade Randall Rebecca Corbett m 0421 696 796 0402 376 036 e jade_randall@hotmail.com becyacorbett@gmail.com	ARCHITECT Daniel Malik M 0433 887 087 e daniel@alpha-plus.com.au Registration No. 5957 (S. Malik) NSW 20 Dale Street Brookvale NSW 2100 A.B.N. 94 059 799 396		PROJECT BUBBLE BOX Project Address 13 The Corso Manly 2095	DRAWING FLOOR PLAN		Drawing No. A 03	Revision No. A
							Scale Designed DM Drawn DM	Date Checked SM Project No. BU01

Rev	Description	Initial	Date
A	Issued for DA	DM	26.03.21



PLEASE NOTE:
THESE PERSPECTIVE IMAGES DEMONSTRATE SPATIAL
QUALITY AND FORM, BUT DO NOT REPRESENT FINAL
SELECTIONS OF FINISHES/FITINGS/ETC.

PERSPECTIVES
NTS




ALL DRAWINGS ARE TO DEMONSTRATE VISUAL, SPATIAL AND FUNCTIONAL
INTENT. STRUCTURAL MEMBERS AND INTEGRITY OF ALL FEATURES TO BE
DETERMINED AND INSURED BY BUILDER / JOINER



ISSUED FOR DA

<p>NOTES</p> <ul style="list-style-type: none"> - Statutory approvals required by building laws must be obtained prior to start of construction - All dimensions are nominal & must be checked on site prior to the commencement of construction - Do not scale from drawings. Use figured dimensions - This drawings is the copyright of the architect and may not be altered, reproduced in part or in whole without the architect written permission 	<p>CLIENT</p> <p>BUBBLE BOX</p> <p>c Jade Randall Rebecca Corbett m 0421 696 796 0402 376 036 e jade_randall@hotmail.com beckyacorbett@gmail.com</p>	<p>ARCHITECT</p> <p>Daniel Malik M 0433 887 087 e daniel@alpha-plus.com.au</p> <p>Registration No. 5957 (S. Malik) NSW 20 Dale Street Brookvale NSW 2100 A.B.N. 94 059 799 396</p>	<p>alphaplus</p>	<p>PROJECT</p> <p>BUBBLE BOX</p> <p>Project Address 13 The Corso Manly 2095</p>	<p>DRAWING</p> <p>PERSPECTIVES</p>		<p>Drawing No. A 04</p> <p>Scale NTS</p> <p>Designed DM</p> <p>Drawn DM</p>	<p>Revision No. A</p> <p>Date 26.03.21</p> <p>Checked SM</p> <p>Project No. BU01</p>
--	--	--	-------------------------	---	--	--	---	--

Rev	Description	Initial	Date
A	Issued for DA	DM	01.04.21

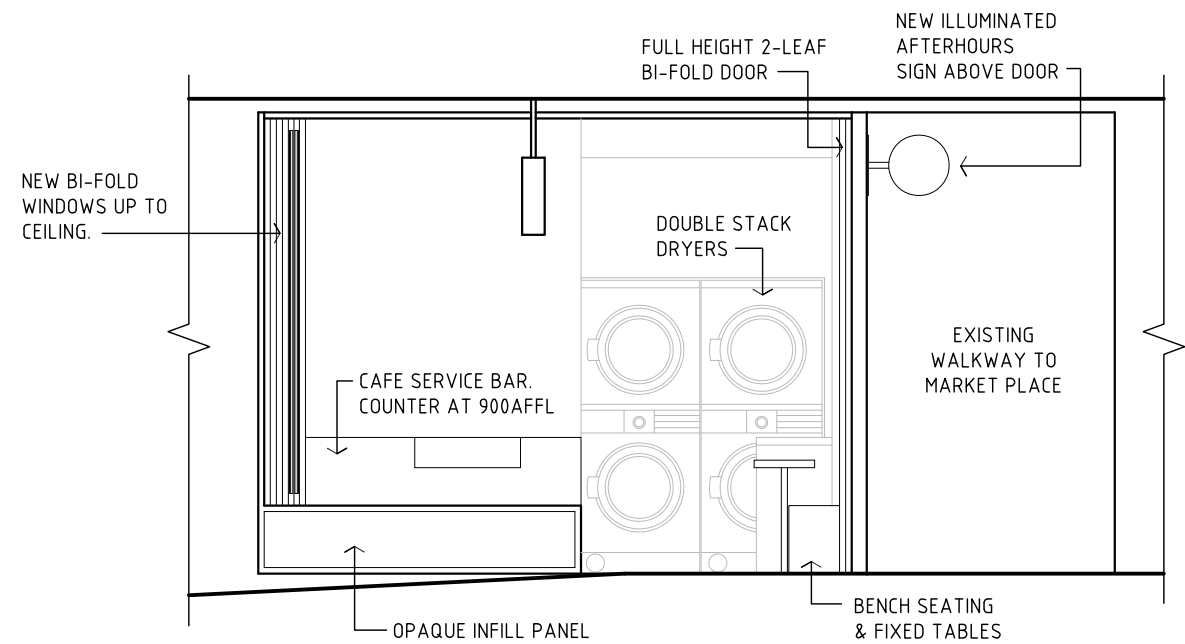


SE ELEVATION - THE CORSO
SCALE 1:50

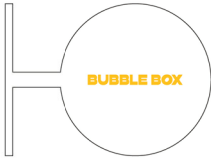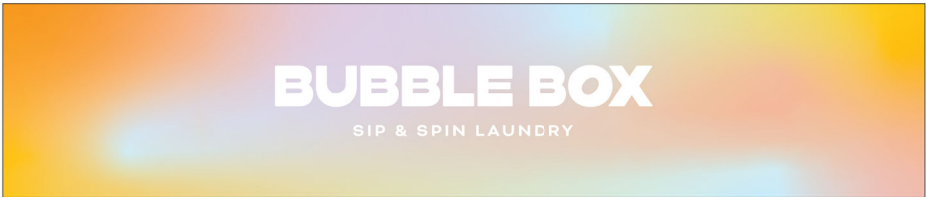

ILLUMINATED SIGNAGE - INTERNALLY LIT
WITH LED ACRYLIC FACE WITH VINYL ARTWORK
EXAMPLE ARTWORK - ACTUAL ARTWORK SIMILAR BUT TBC

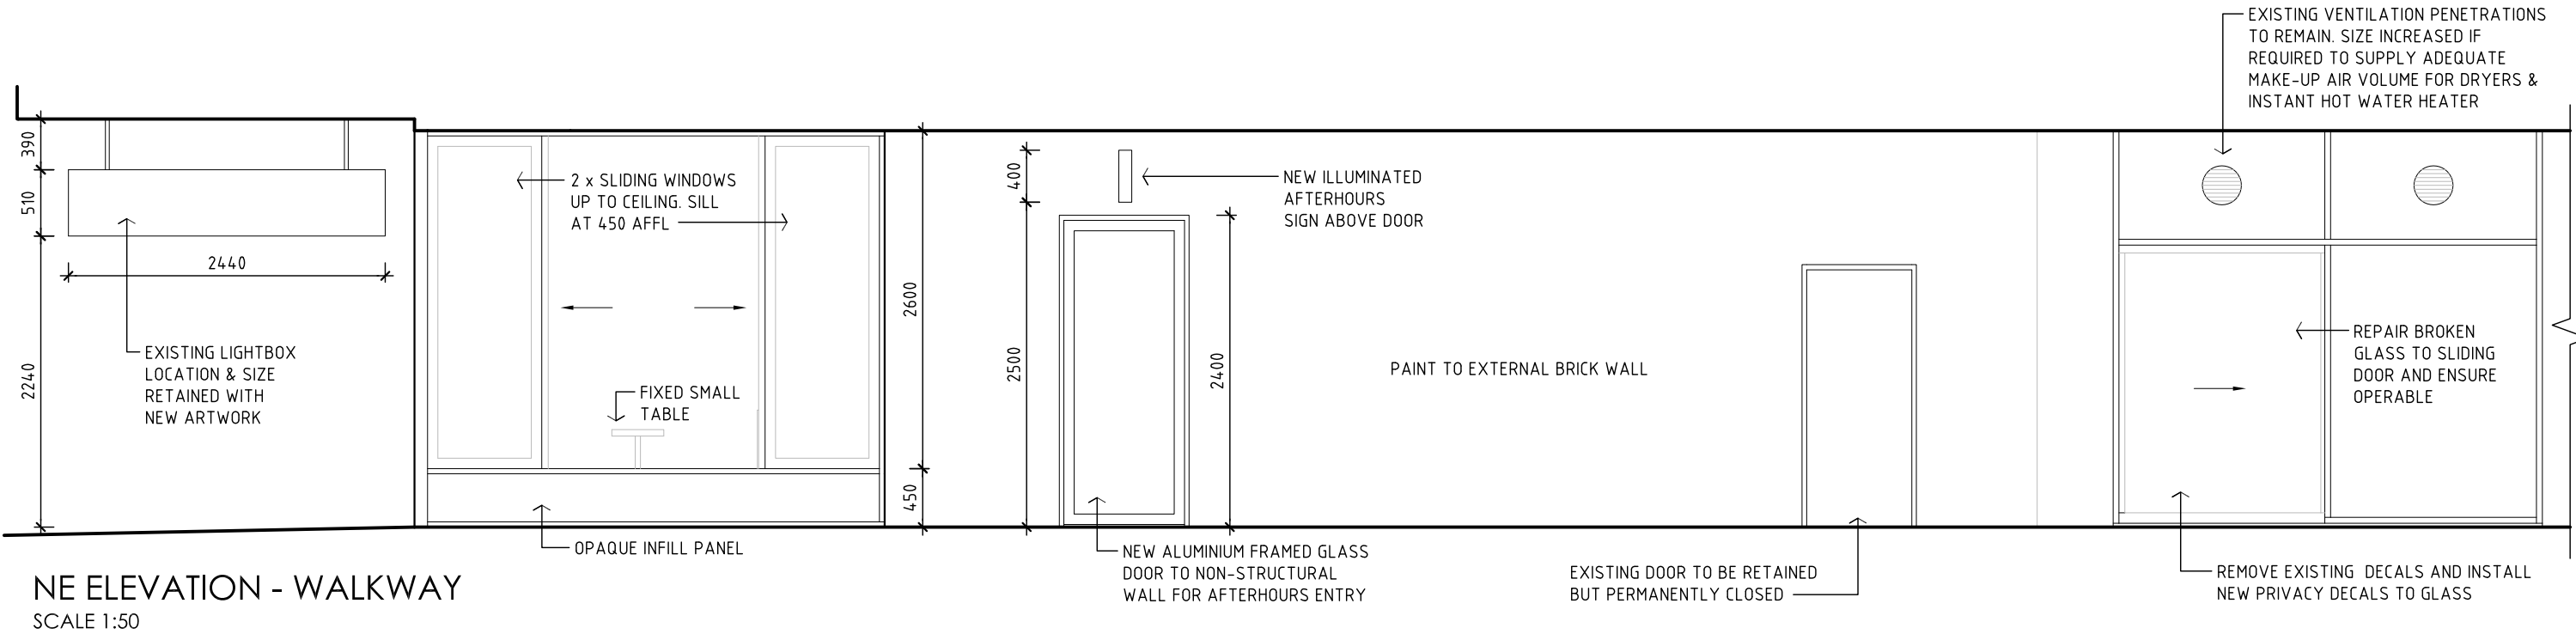

SIGNAGE GRAPHICS
SCALE 1:20



NE ELEVATION - WALKWAY
SCALE 1:50

ALL DRAWINGS ARE TO DEMONSTRATE VISUAL, SPATIAL AND FUNCTIONAL INTENT. STRUCTURAL MEMBERS AND INTEGRITY OF ALL FEATURES TO BE DETERMINED AND INSURED BY BUILDER / JOINER

ISSUED FOR DA

NOTES - Statutory approvals required by building laws must be obtained prior to start of construction - All dimensions are nominal & must be checked on site prior to the commencement of construction - Do not scale from drawings. Use figured dimensions - This drawings is the copyright of the architect and may not be altered, reproduced in part or in whole without the architect written permission	CLIENT BUBBLE BOX c Jade Randall Rebecca Corbett m 0421 696 796 0402 376 036 e jade_randall@hotmail.com bekyacorbett@gmail.com	ARCHITECT Daniel Malik M 0433 887 087 e daniel@alpha-plus.com.au Registration No. 5957 (S. Malik) NSW 20 Dale Street Brookvale NSW 2100 A.B.N. 94 059 799 396		PROJECT BUBBLE BOX Project Address 13 The Corso Manly 2095	DRAWING EXTERNAL ELEVATIONS		Drawing No. A 05	Revision No. A
							Scale Designed DM Drawn DM	Date Checked SM Project No. BU01