


LEGEND

- EXISTING WALLS
- EXISTING WALLS TO BE DEMOLISHED
- PROPOSED WALLS
- PROPOSED NEW WORKS

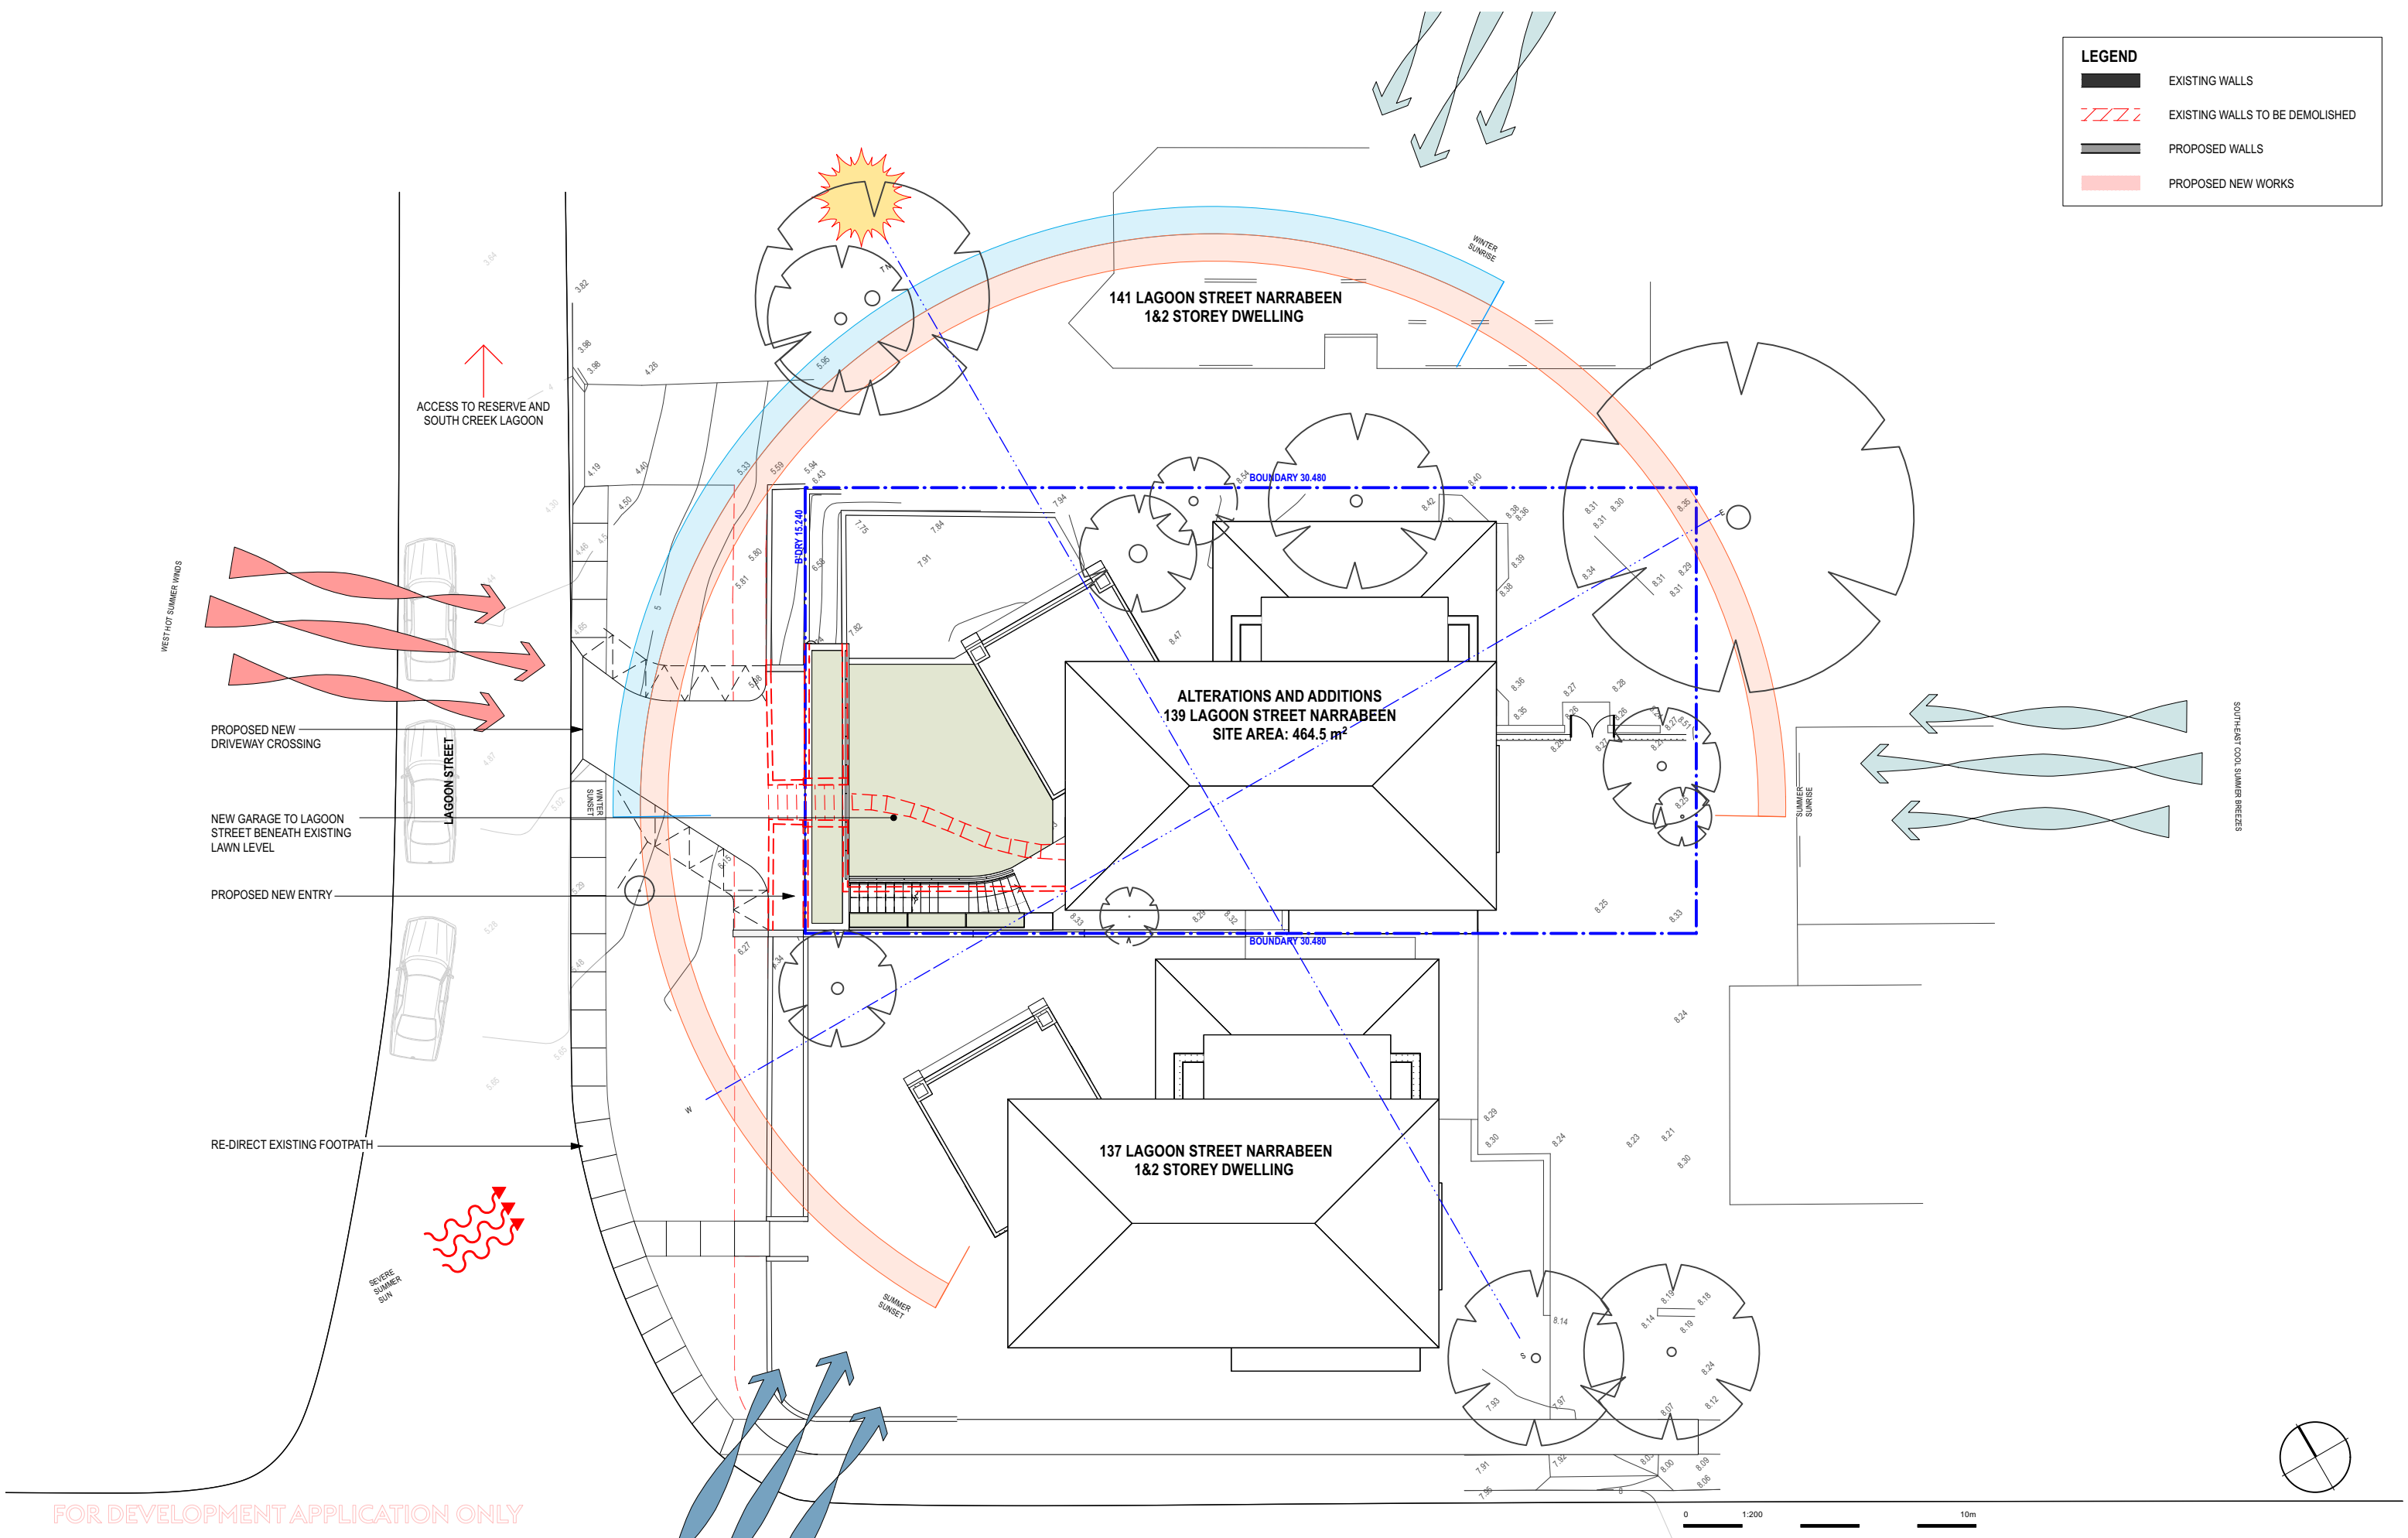

FOR DEVELOPMENT APPLICATION ONLY

ISSUED FOR DEVELOPMENT APPLICATION
AMENDMENT
LEVEL 2 / 271 ALFRED STREET NORTH
NORTH SYDNEY NSW 2060
EMAIL: architects@mhdpc.com.au
TELEPHONE (02) 9955 5608
NSW NOMINATED ARCHITECT
MARK HURCUM - Reg. No. 5605
© Mark Hurcum Design Practice Pty Limited
DA TITLE BLOCK 2024-A

25/11/24
DATE
B
REVISION

This drawing is the copyright of Mark
Hurcum Design Practice Pty Limited and
may not be altered, reproduced or
transmitted in any form or by any means
in part or in whole without the written
permission of Mark Hurcum Design
Practice Pty Limited.

ALTERATIONS AND ADDITIONS 139 LAGOON STREET NARRABEEN

SITE PLAN AND SITE ANALYSIS
1:200 @ A3

2122
OCTOBER 2024

A001

B


MHDP
ARCHITECTS



LEGEND

- EXISTING WALLS
- EXISTING WALLS TO BE DEMOLISHED
- PROPOSED WALLS
- PROPOSED NEW WORKS

LAGOON STREET

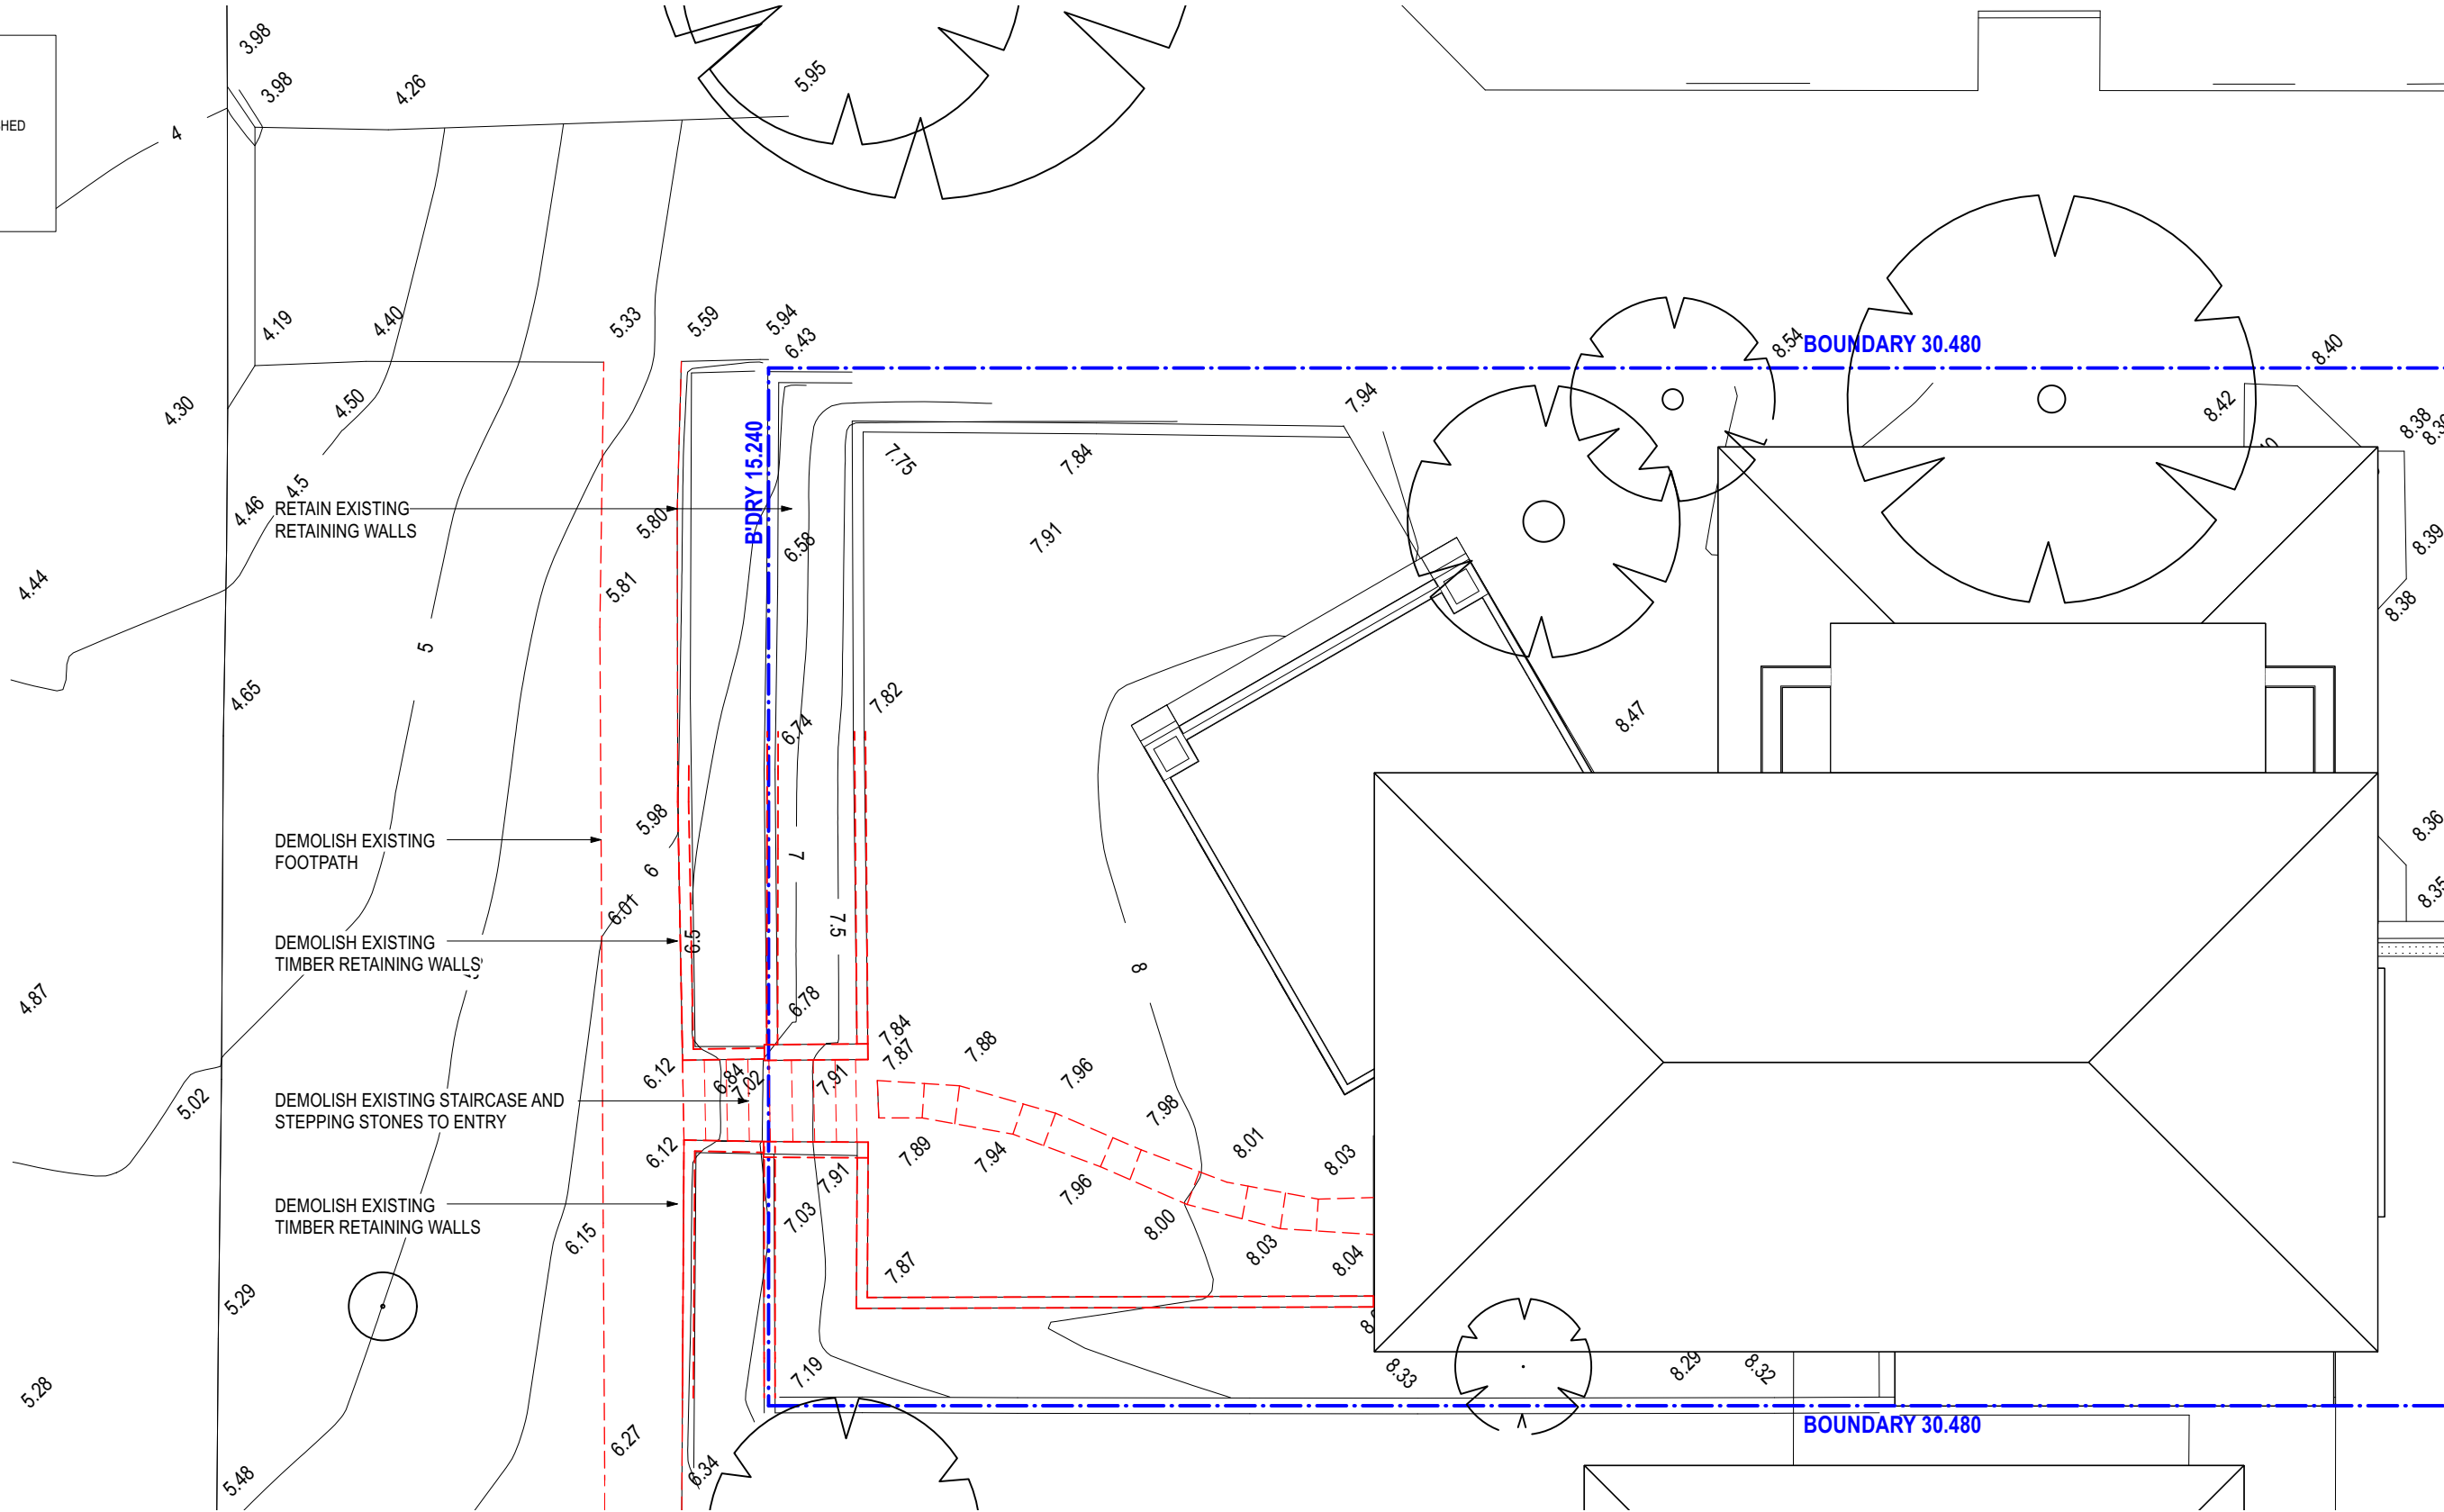

FOR DEVELOPMENT APPLICATION ONLY

ISSUED FOR DEVELOPMENT APPLICATION
AMENDMENT

LEVEL 2 / 271 ALFRED STREET NORTH
NORTH SYDNEY NSW 2060
EMAIL: architects@mhdpc.com.au
TELEPHONE (02) 9955 5608
NSW NOMINATED ARCHITECT
MARK HURCUM - Reg. No. 5605
© Mark Hurcum Design Practice Pty Limited
ON TITLE BLOCK 2020-A

25/11/24
DATE

B
REVISION

This drawing is the copyright of Mark
Hurcum Design Practice Pty Limited and
may not be altered, reproduced or
transmitted in any form or by any means
in part or in whole without the written
permission of Mark Hurcum Design
Practice Pty Limited.

ALTERATIONS AND ADDITIONS
139 LAGOON STREET NARRABEEN

DEMOLITION PLAN
1:100 @ A3


0 1:100 5m

2122 A002 B
OCTOBER 2024

MHDP
ARCHITECTS



LAGOON STREET

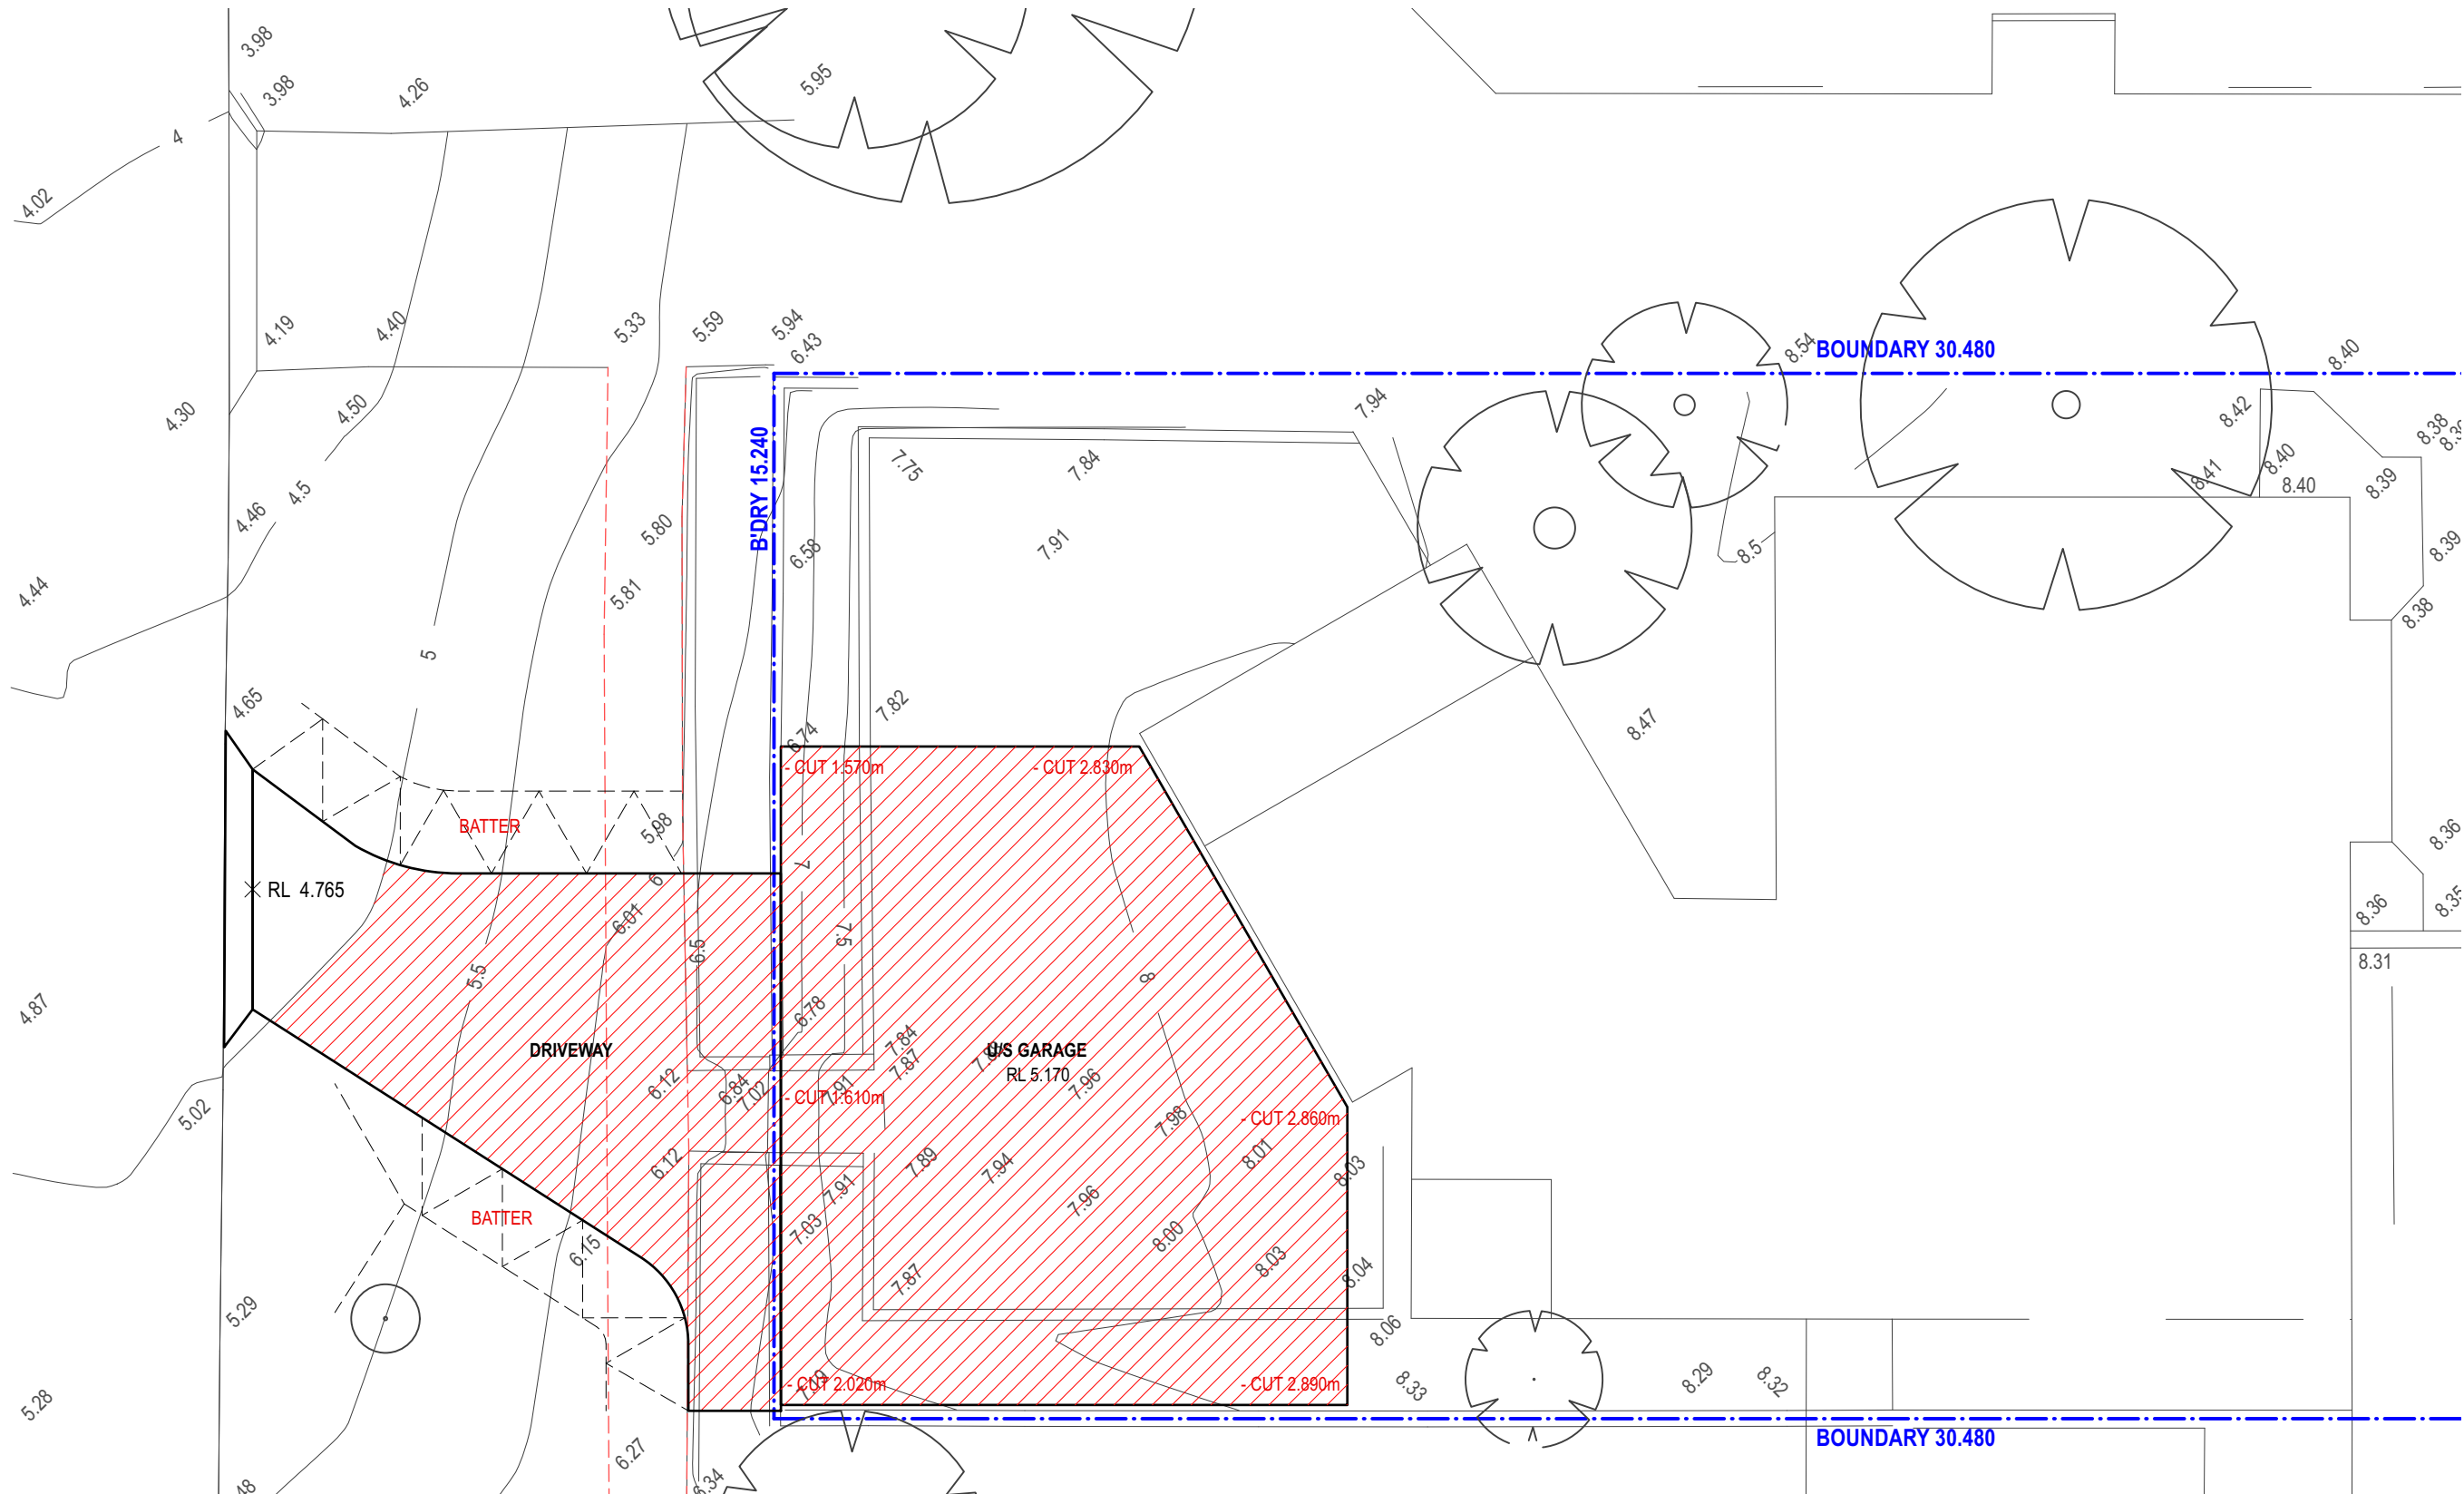

FOR DEVELOPMENT APPLICATION ONLY

ISSUED FOR DEVELOPMENT APPLICATION
AMENDMENT
LEVEL 2 / 271 ALFRED STREET NORTH
NORTH SYDNEY NSW 2060
EMAIL: architects@mhdp.com.au
TELEPHONE (02) 9955 5608
NSW NOMINATED ARCHITECT
MARK HURCUM - Reg. No. 5605
© Mark Hurcum Design Practice Pty Limited
DA TITLE BLOCK 2020-A

25/11/24
DATE
B
REVISION

This drawing is the copyright of Mark
Hurcum Design Practice Pty Limited and
may not be altered, reproduced or
transmitted in any form or by any means
in part or in whole without the written
permission of Mark Hurcum Design
Practice Pty Limited.

ALTERATIONS AND ADDITIONS 139 LAGOON STREET NARRABEEN

EXCAVATION PLAN

1:100 @ A3

0 1:100 5m


2122


A003

B


OCTOBER 2024

MHDP
ARCHITECTS

 

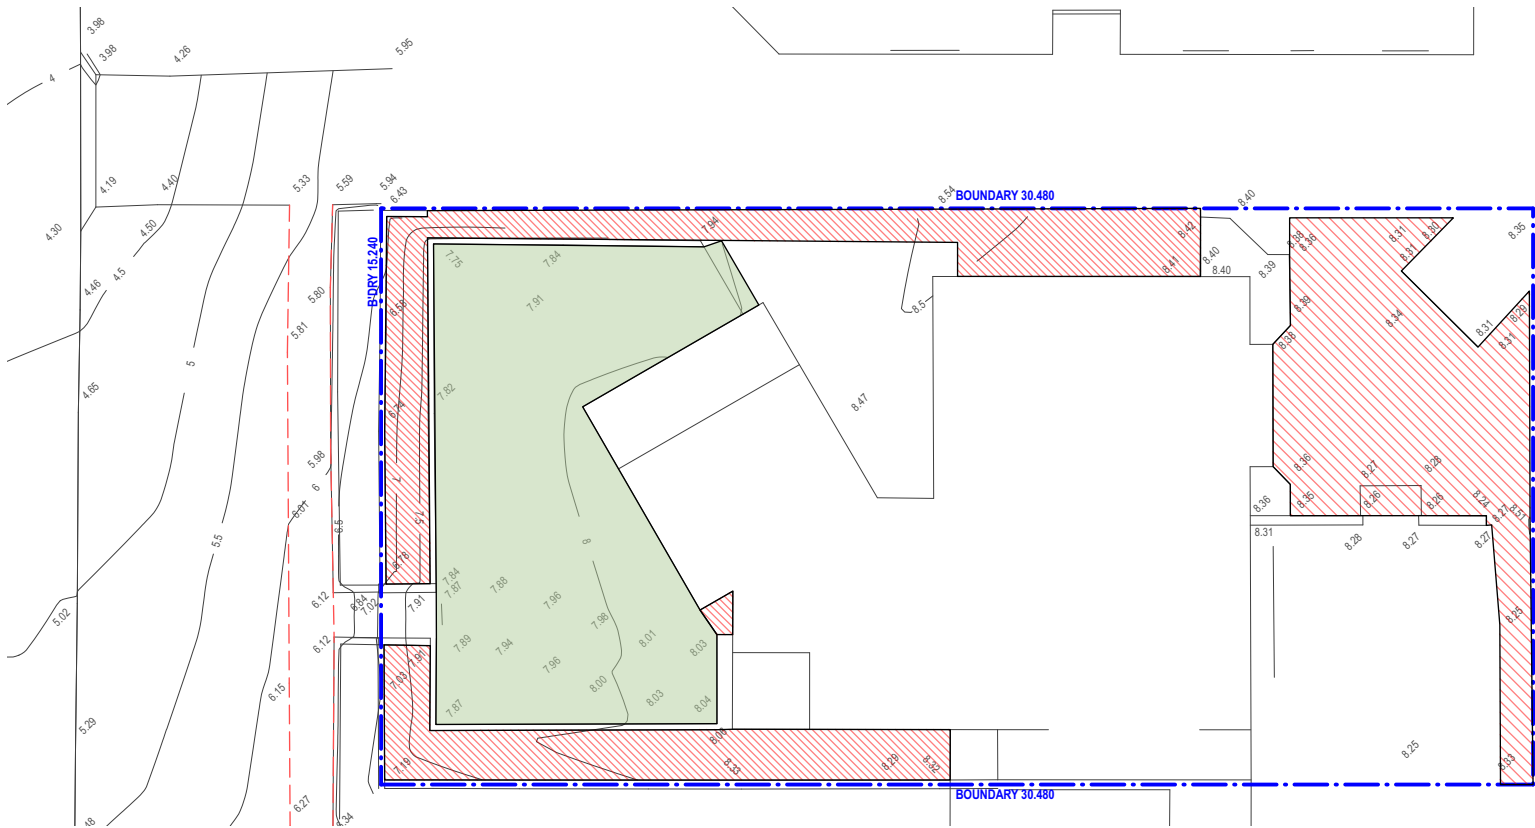

EXISTING LANDSCAPE OPEN SPACE CALCULATION				
TOTAL SITE AREA	464.5 sq.m.			
LANDSCAPE OPEN SPACE CONTROL	185.8 sq.m.	40%		
LANDSCAPE OPEN SPACE AS PER COUNCIL DEFINITION	81.2 sq.m.	17%	DOES NOT COMPLY	
ADDITIONAL LANDSCAPE OPEN SPACE (NON-OFFICIAL)	107.4 sq.m.	23%	IN ADDITION WITH ABOVE, COMPLIES	

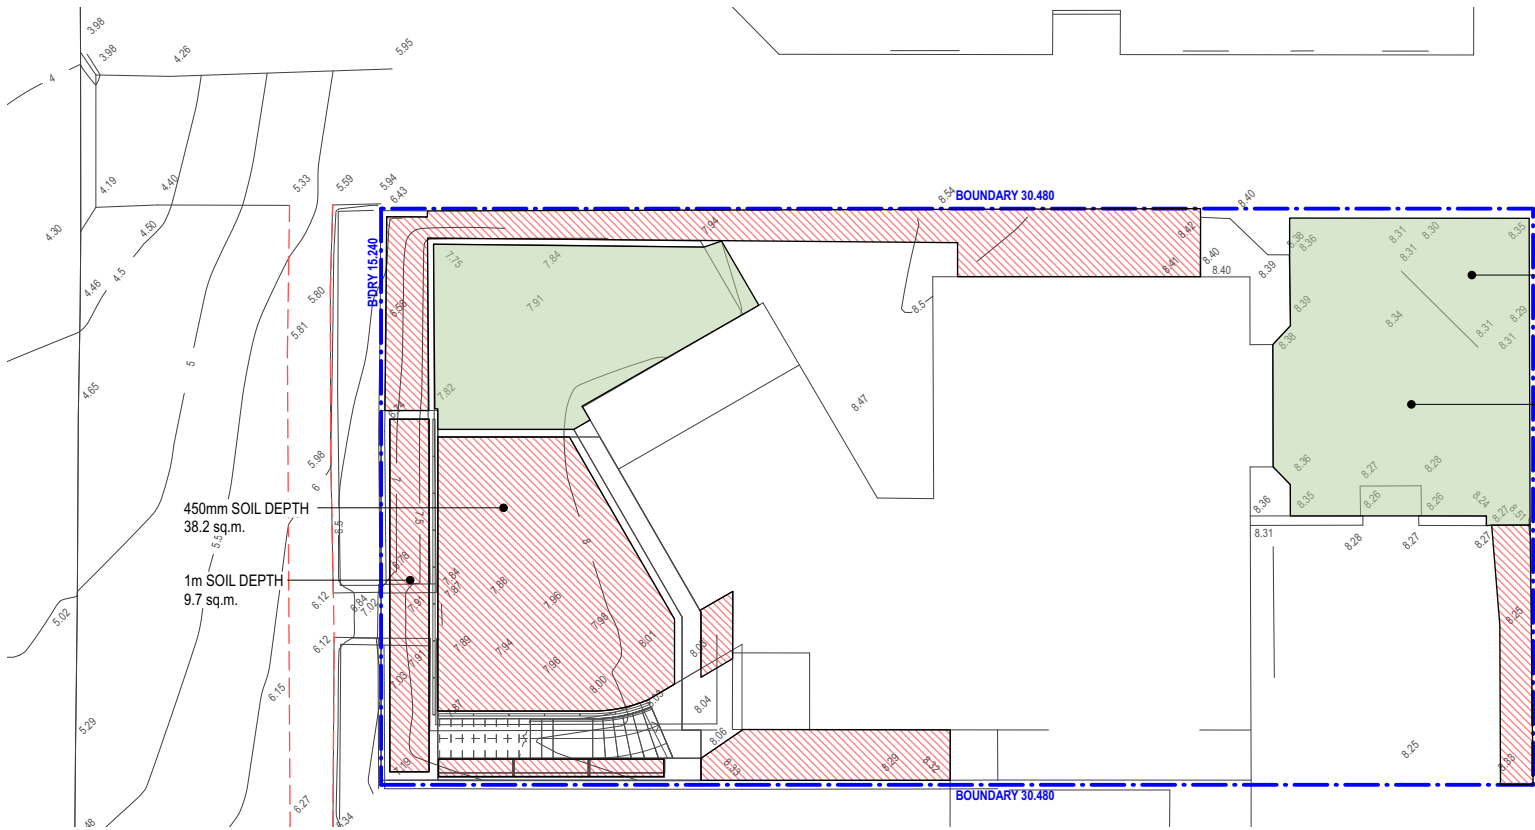

PROPOSED LANDSCAPE OPEN SPACE CALCULATION				
TOTAL SITE AREA	464.5 sq.m.			
LANDSCAPE OPEN SPACE CONTROL	185.8 sq.m.	40%		
LANDSCAPE OPEN AS PER COUNCIL DEFINITION	83.8 sq.m.	18%	+1% TO EXISTING CONDITION	
ADDITIONAL LANDSCAPE OPEN SPACE (NON-OFFICIAL)	102.6 sq.m.	22%		
TOTAL LANDSCAPE OPEN SPACE (AS PER COUNCIL DEFINITION AND NON-OFFICIAL AREAS)	186.4 sq.m.	40%	AS PER EXISTING CONDITION	

FOR DEVELOPMENT APPLICATION ONLY

ISSUED FOR DEVELOPMENT APPLICATION
AMENDMENT

LEVEL 2 / 271 ALFRED STREET NORTH
NORTH SYDNEY NSW 2060
EMAIL: architects@mhdp.com.au
TELEPHONE (02) 9955 5608
NSW NOMINATED ARCHITECT
MARK HURCUM - Reg. No. 5605
© Mark Hurcum Design Practice Pty Limited
DA TR10 BLOCK 2020-A

25/11/24
DATE

C
REVISION

This drawing is the copyright of Mark
Hurcum Design Practice Pty Limited and
may not be altered, reproduced or
transmitted in any form or by any means
in part or in whole without the written
permission of Mark Hurcum Design
Practice Pty Limited.

ALTERATIONS AND ADDITIONS
139 LAGOON STREET NARRABEEN

LANDSCAPE AREA CALCULATION
1:200 @ A3


2122
OCTOBER 2024

A005

C

MHDP
ARCHITECTS



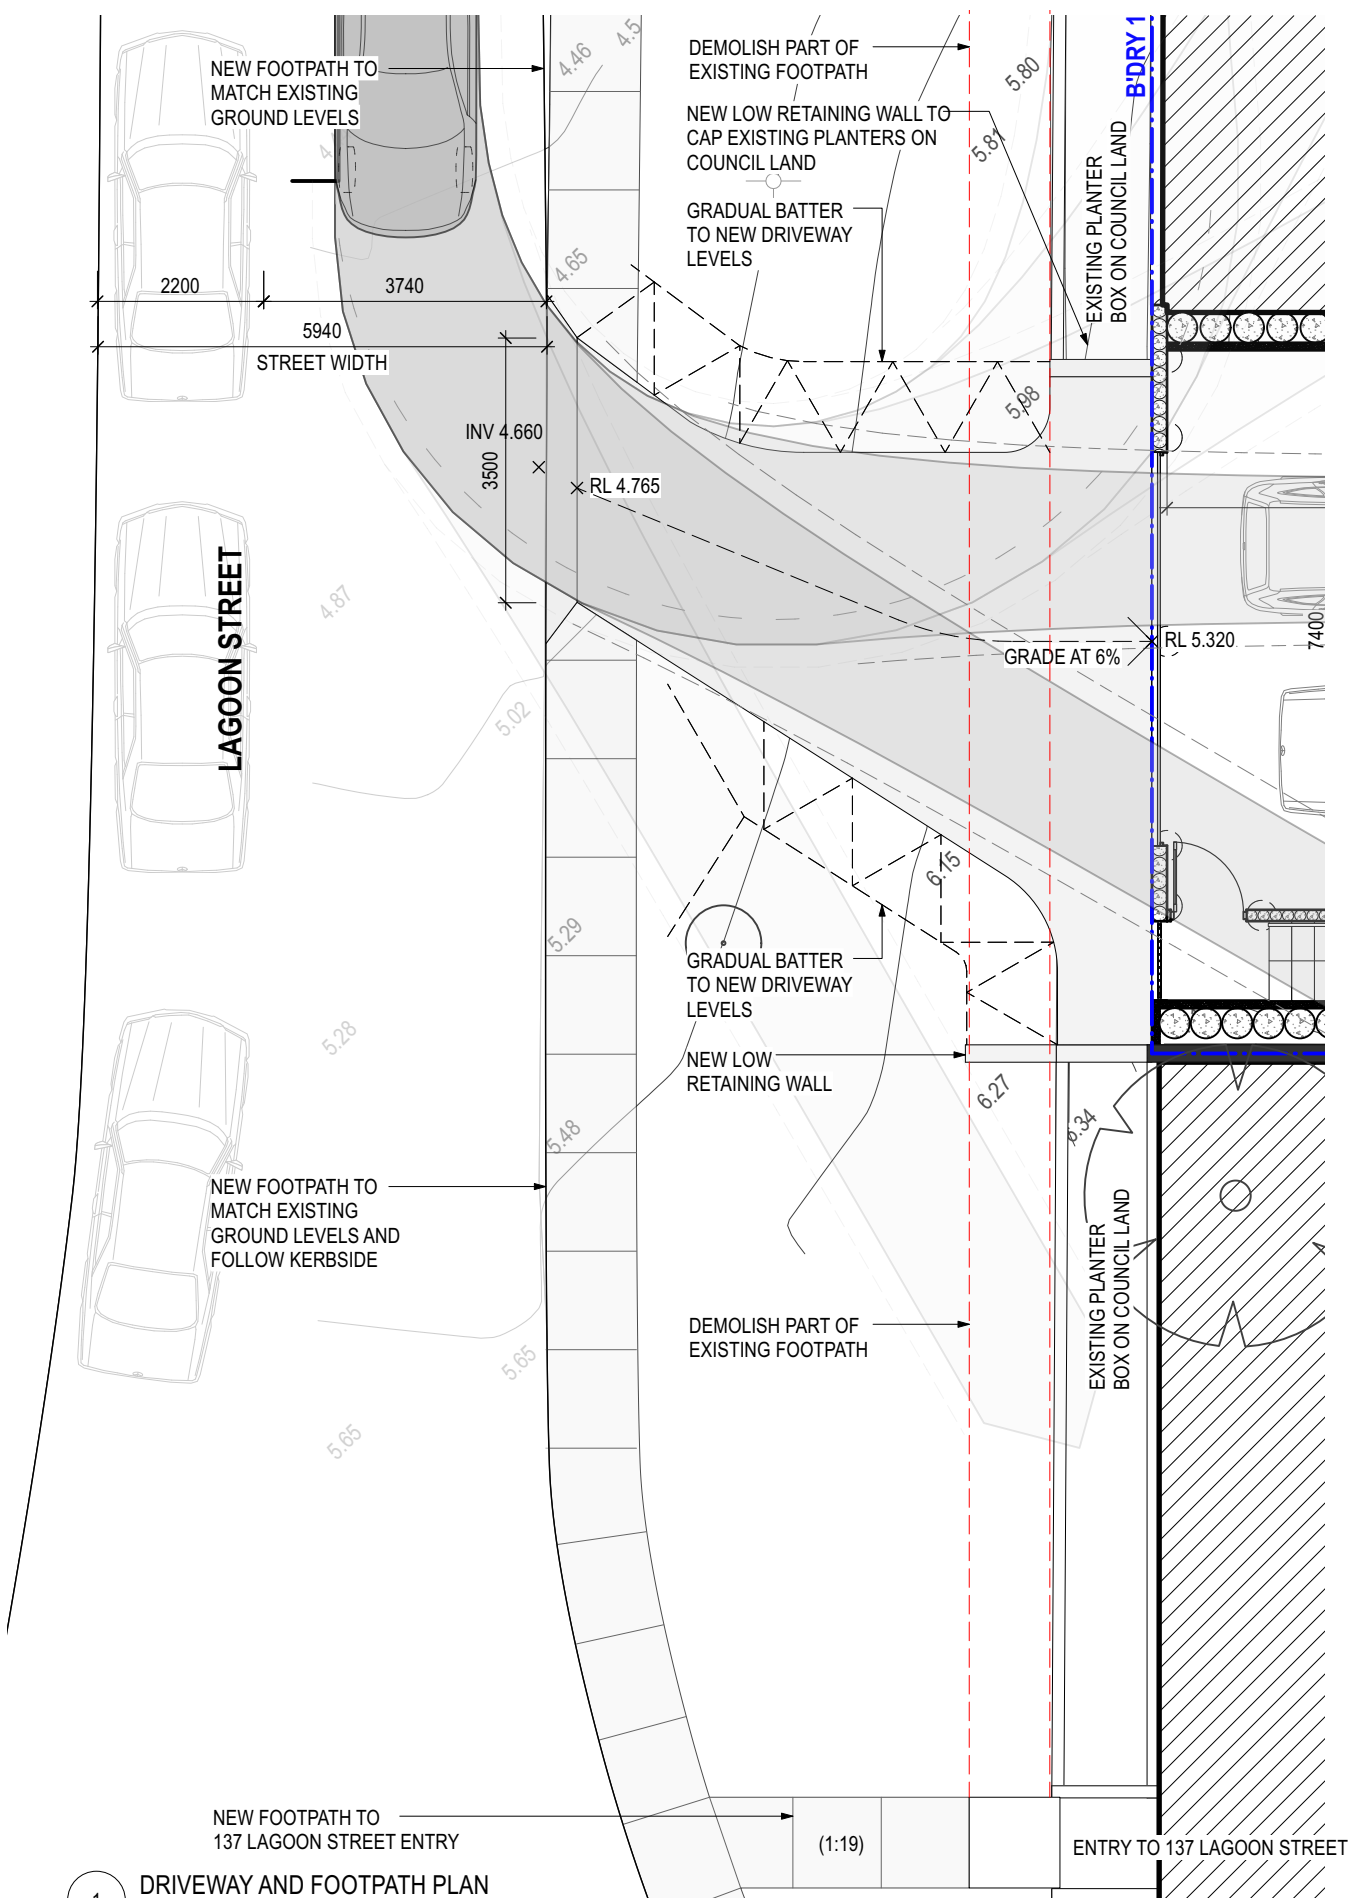

1 DRIVEWAY AND FOOTPATH PLAN
SCALE 1:100

FOR DEVELOPMENT APPLICATION ONLY

ISSUED FOR DEVELOPMENT APPLICATION
AMENDMENT


LEVEL 2 / 271 ALFRED STREET NORTH
NORTH SYDNEY NSW 2060
EMAIL: architects@mhdpc.com.au
TELEPHONE (02) 9955 5608
NSW NOMINATED ARCHITECT
MARK HURCUM - Reg. No. 5605
© Mark Hurcum Design Practice Pty Limited

25/11/24
DATE

B
REVISION

This drawing is the copyright of Mark
Hurcum Design Practice Pty Limited and
may not be altered, reproduced or
transmitted in any form or by any means
in part or in whole without the written
permission of Mark Hurcum Design
Practice Pty Limited.

ALTERATIONS AND ADDITIONS 139 LAGOON STREET NARRABEEN

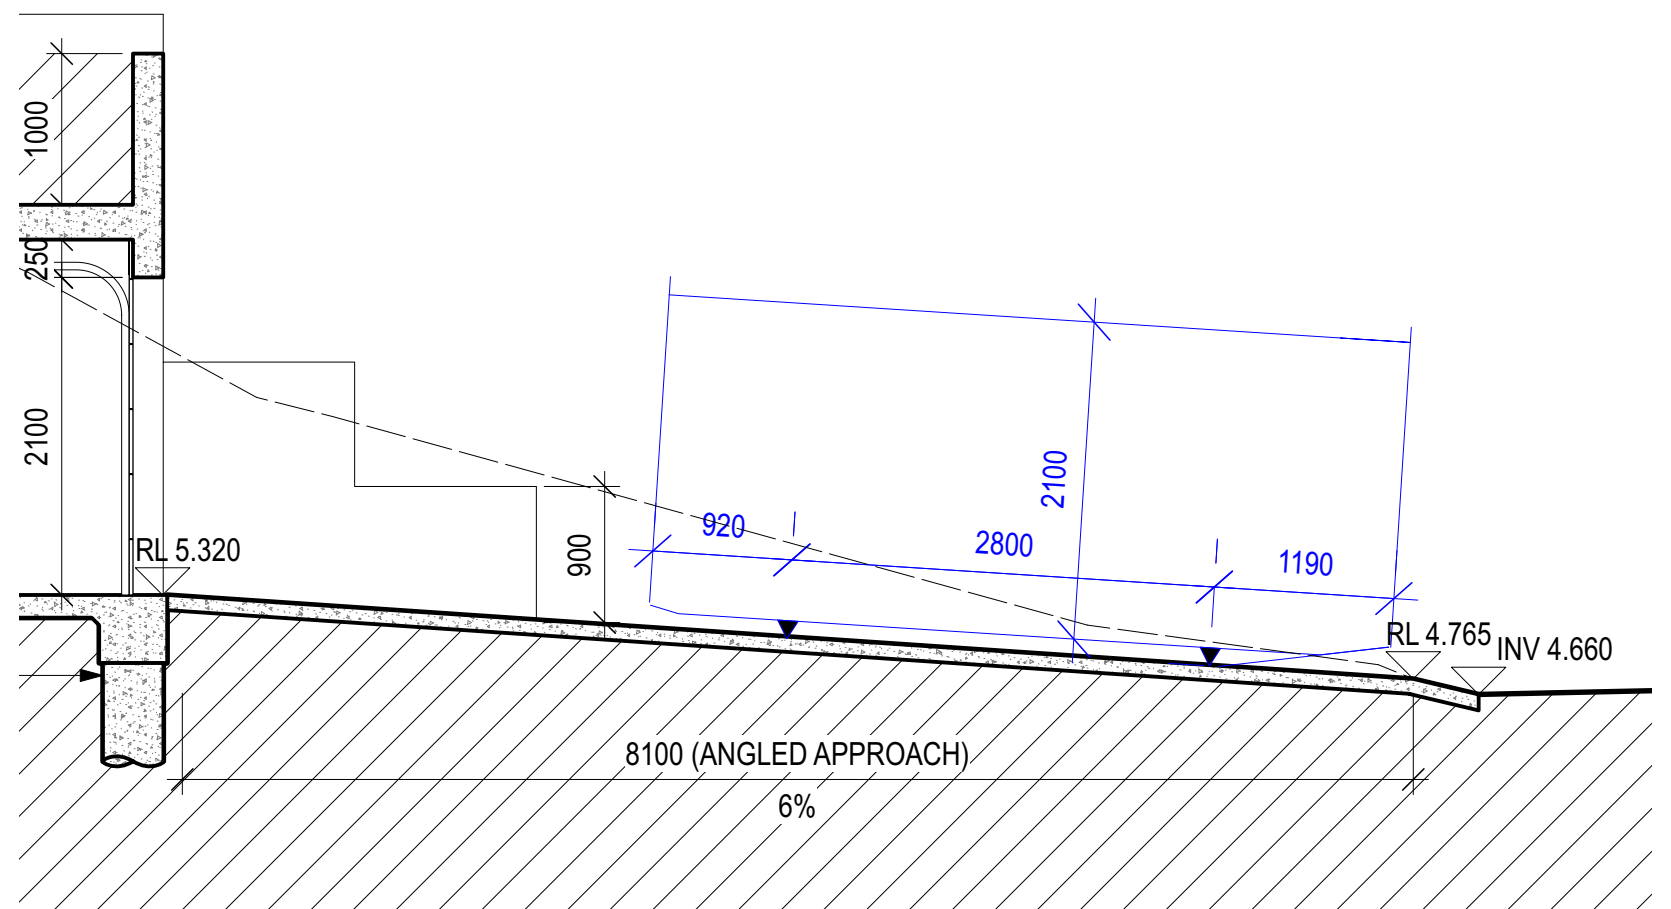

2 DRIVEWAY SECTION
SCALE 1:50

DRIVEWAY PROFILE PLAN

1:100 @ A3

2122


A006

B

OCTOBER 2024

MHDP
ARCHITECTS



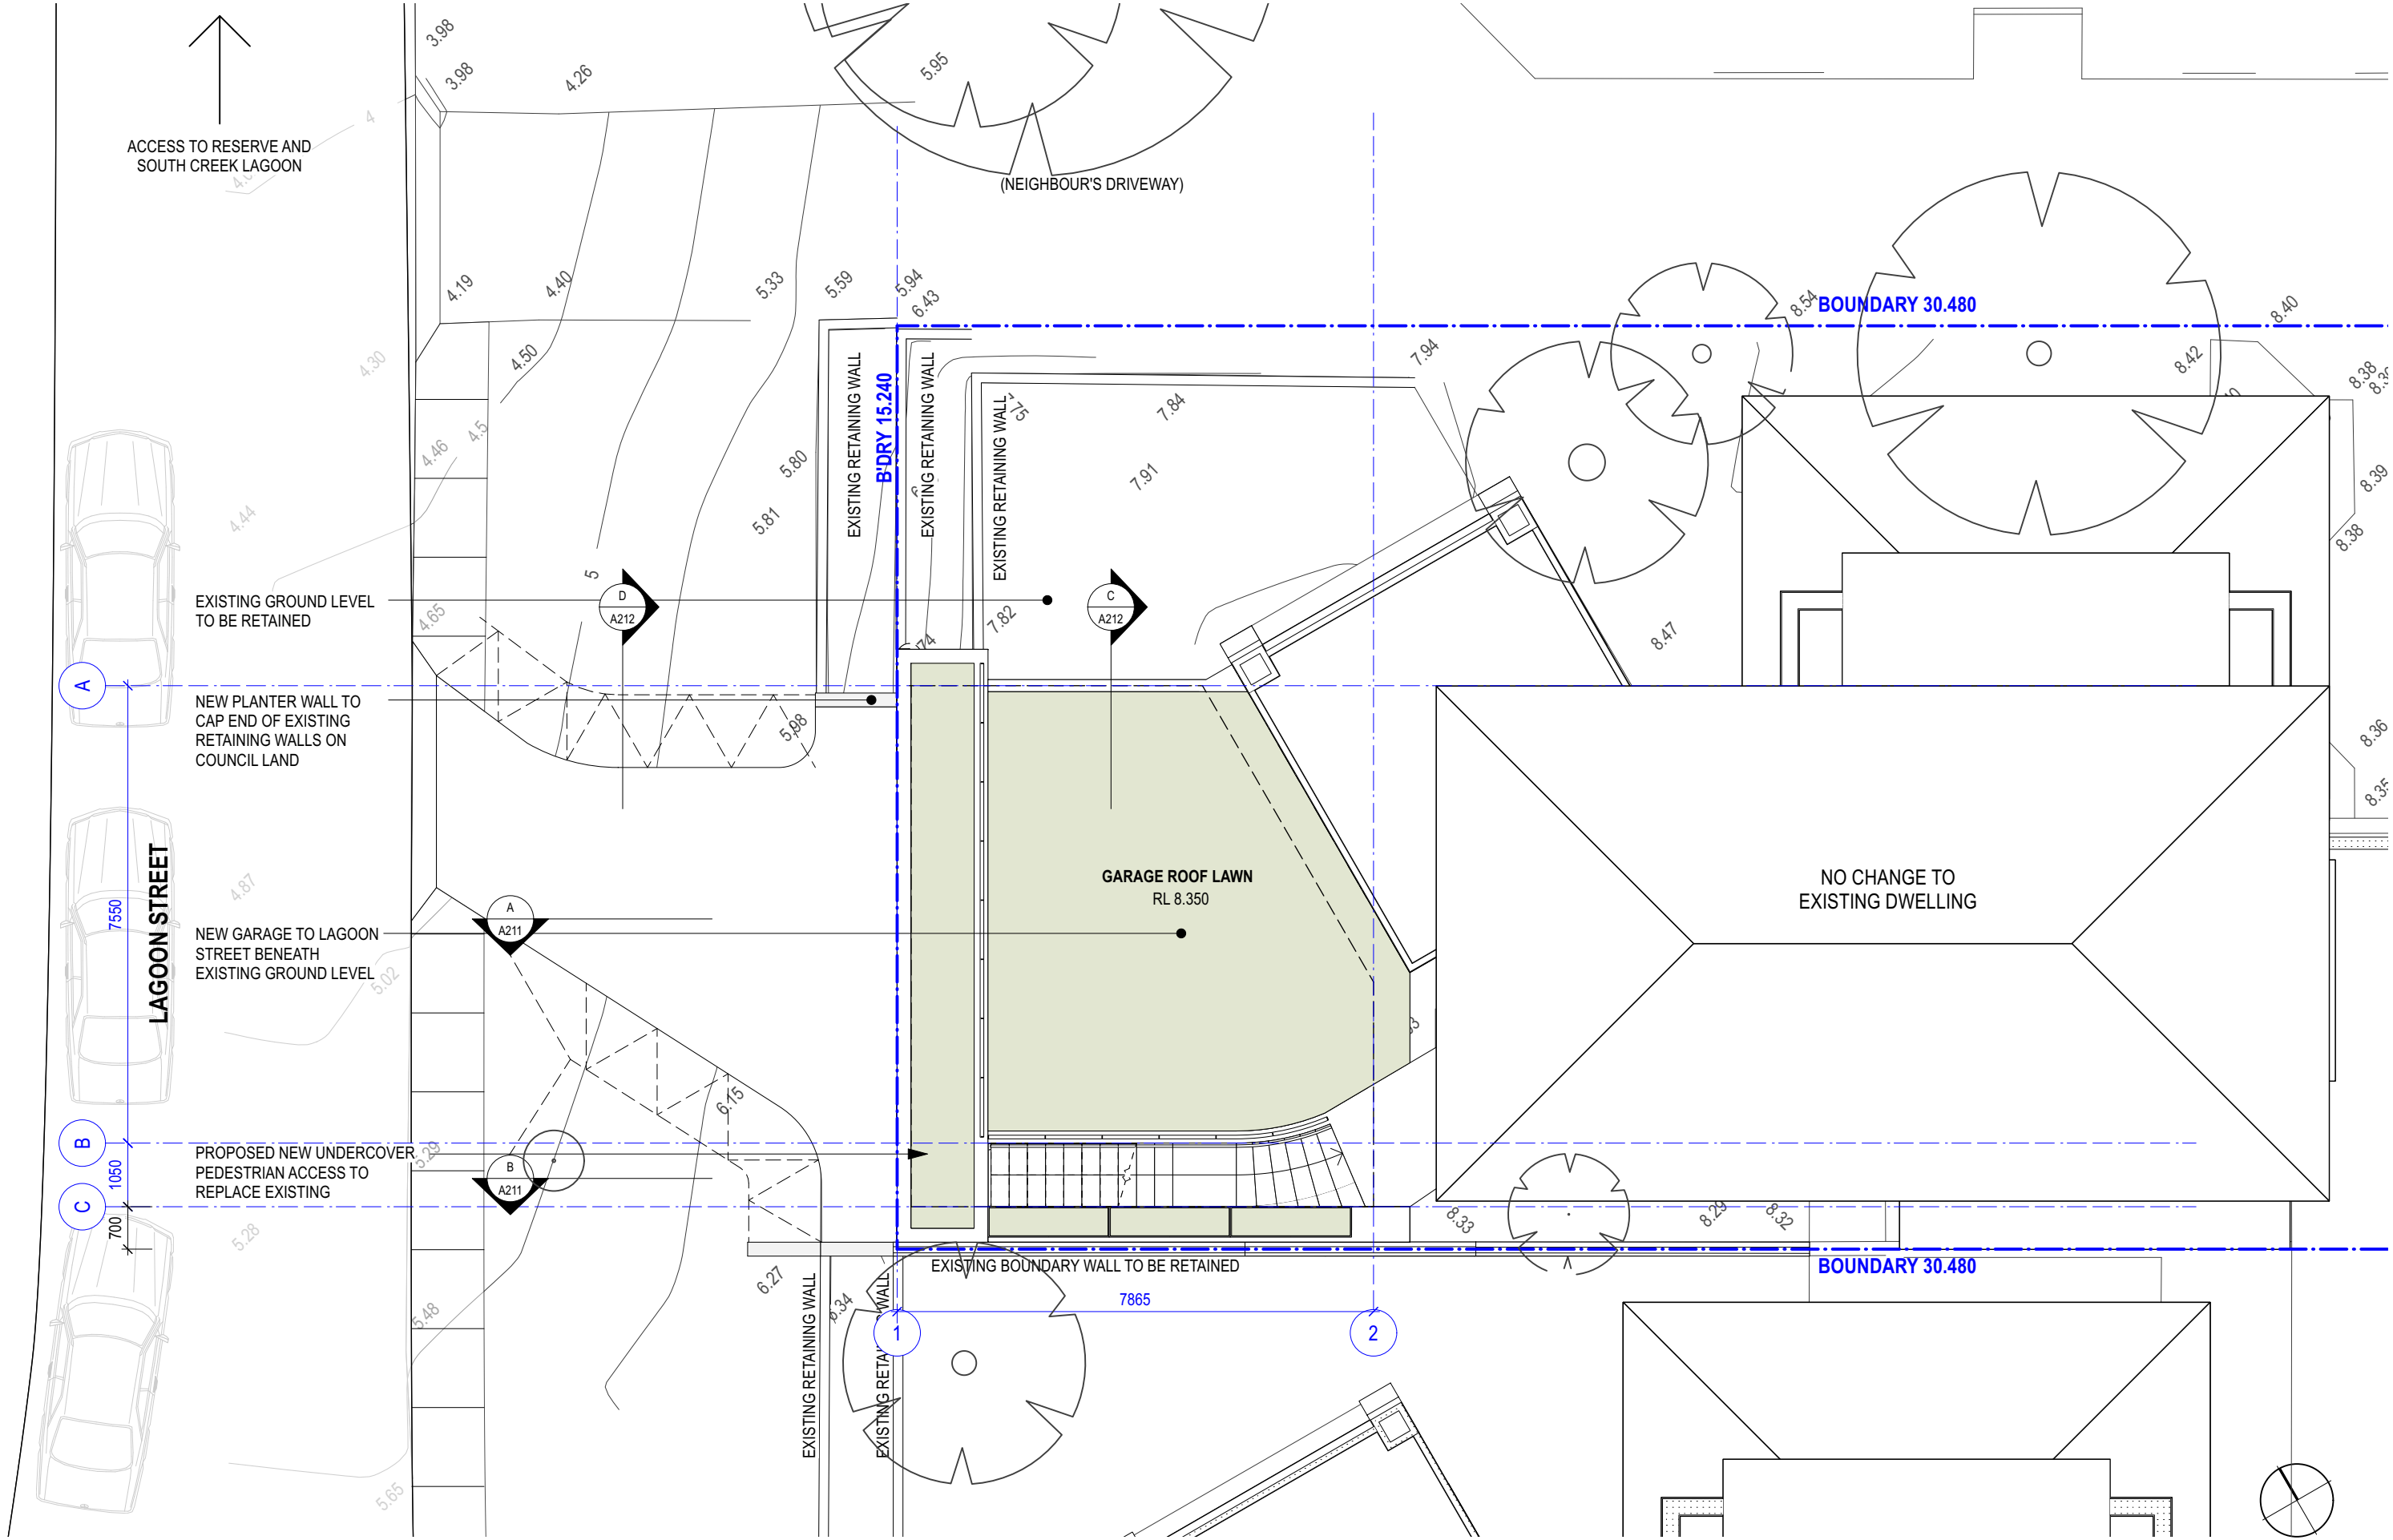

FOR DEVELOPMENT APPLICATION ONLY

ISSUED FOR DEVELOPMENT APPLICATION
AMENDMENT
LEVEL 2 / 271 ALFRED STREET NORTH
NORTH SYDNEY NSW 2060
EMAIL: architects@mhdp.com.au
TELEPHONE (02) 9955 5608
NSW NOMINATED ARCHITECT
MARK HURCUM - Reg. No. 5605
© Mark Hurcum Design Practice Pty Limited
DA TITLE BLOCK 2024-A


25/11/24
DATE
B
REVISION
This drawing is the copyright of Mark
Hurcum Design Practice Pty Limited and
may not be altered, reproduced or
transmitted in any form or by any means
in part or in whole without the written
permission of Mark Hurcum Design
Practice Pty Limited.

ALTERATIONS AND ADDITIONS
139 LAGOON STREET NARRABEEN

PROPOSED GROUND FLOOR PLAN
1:100 @ A3

2122 A100 B
OCTOBER 2024



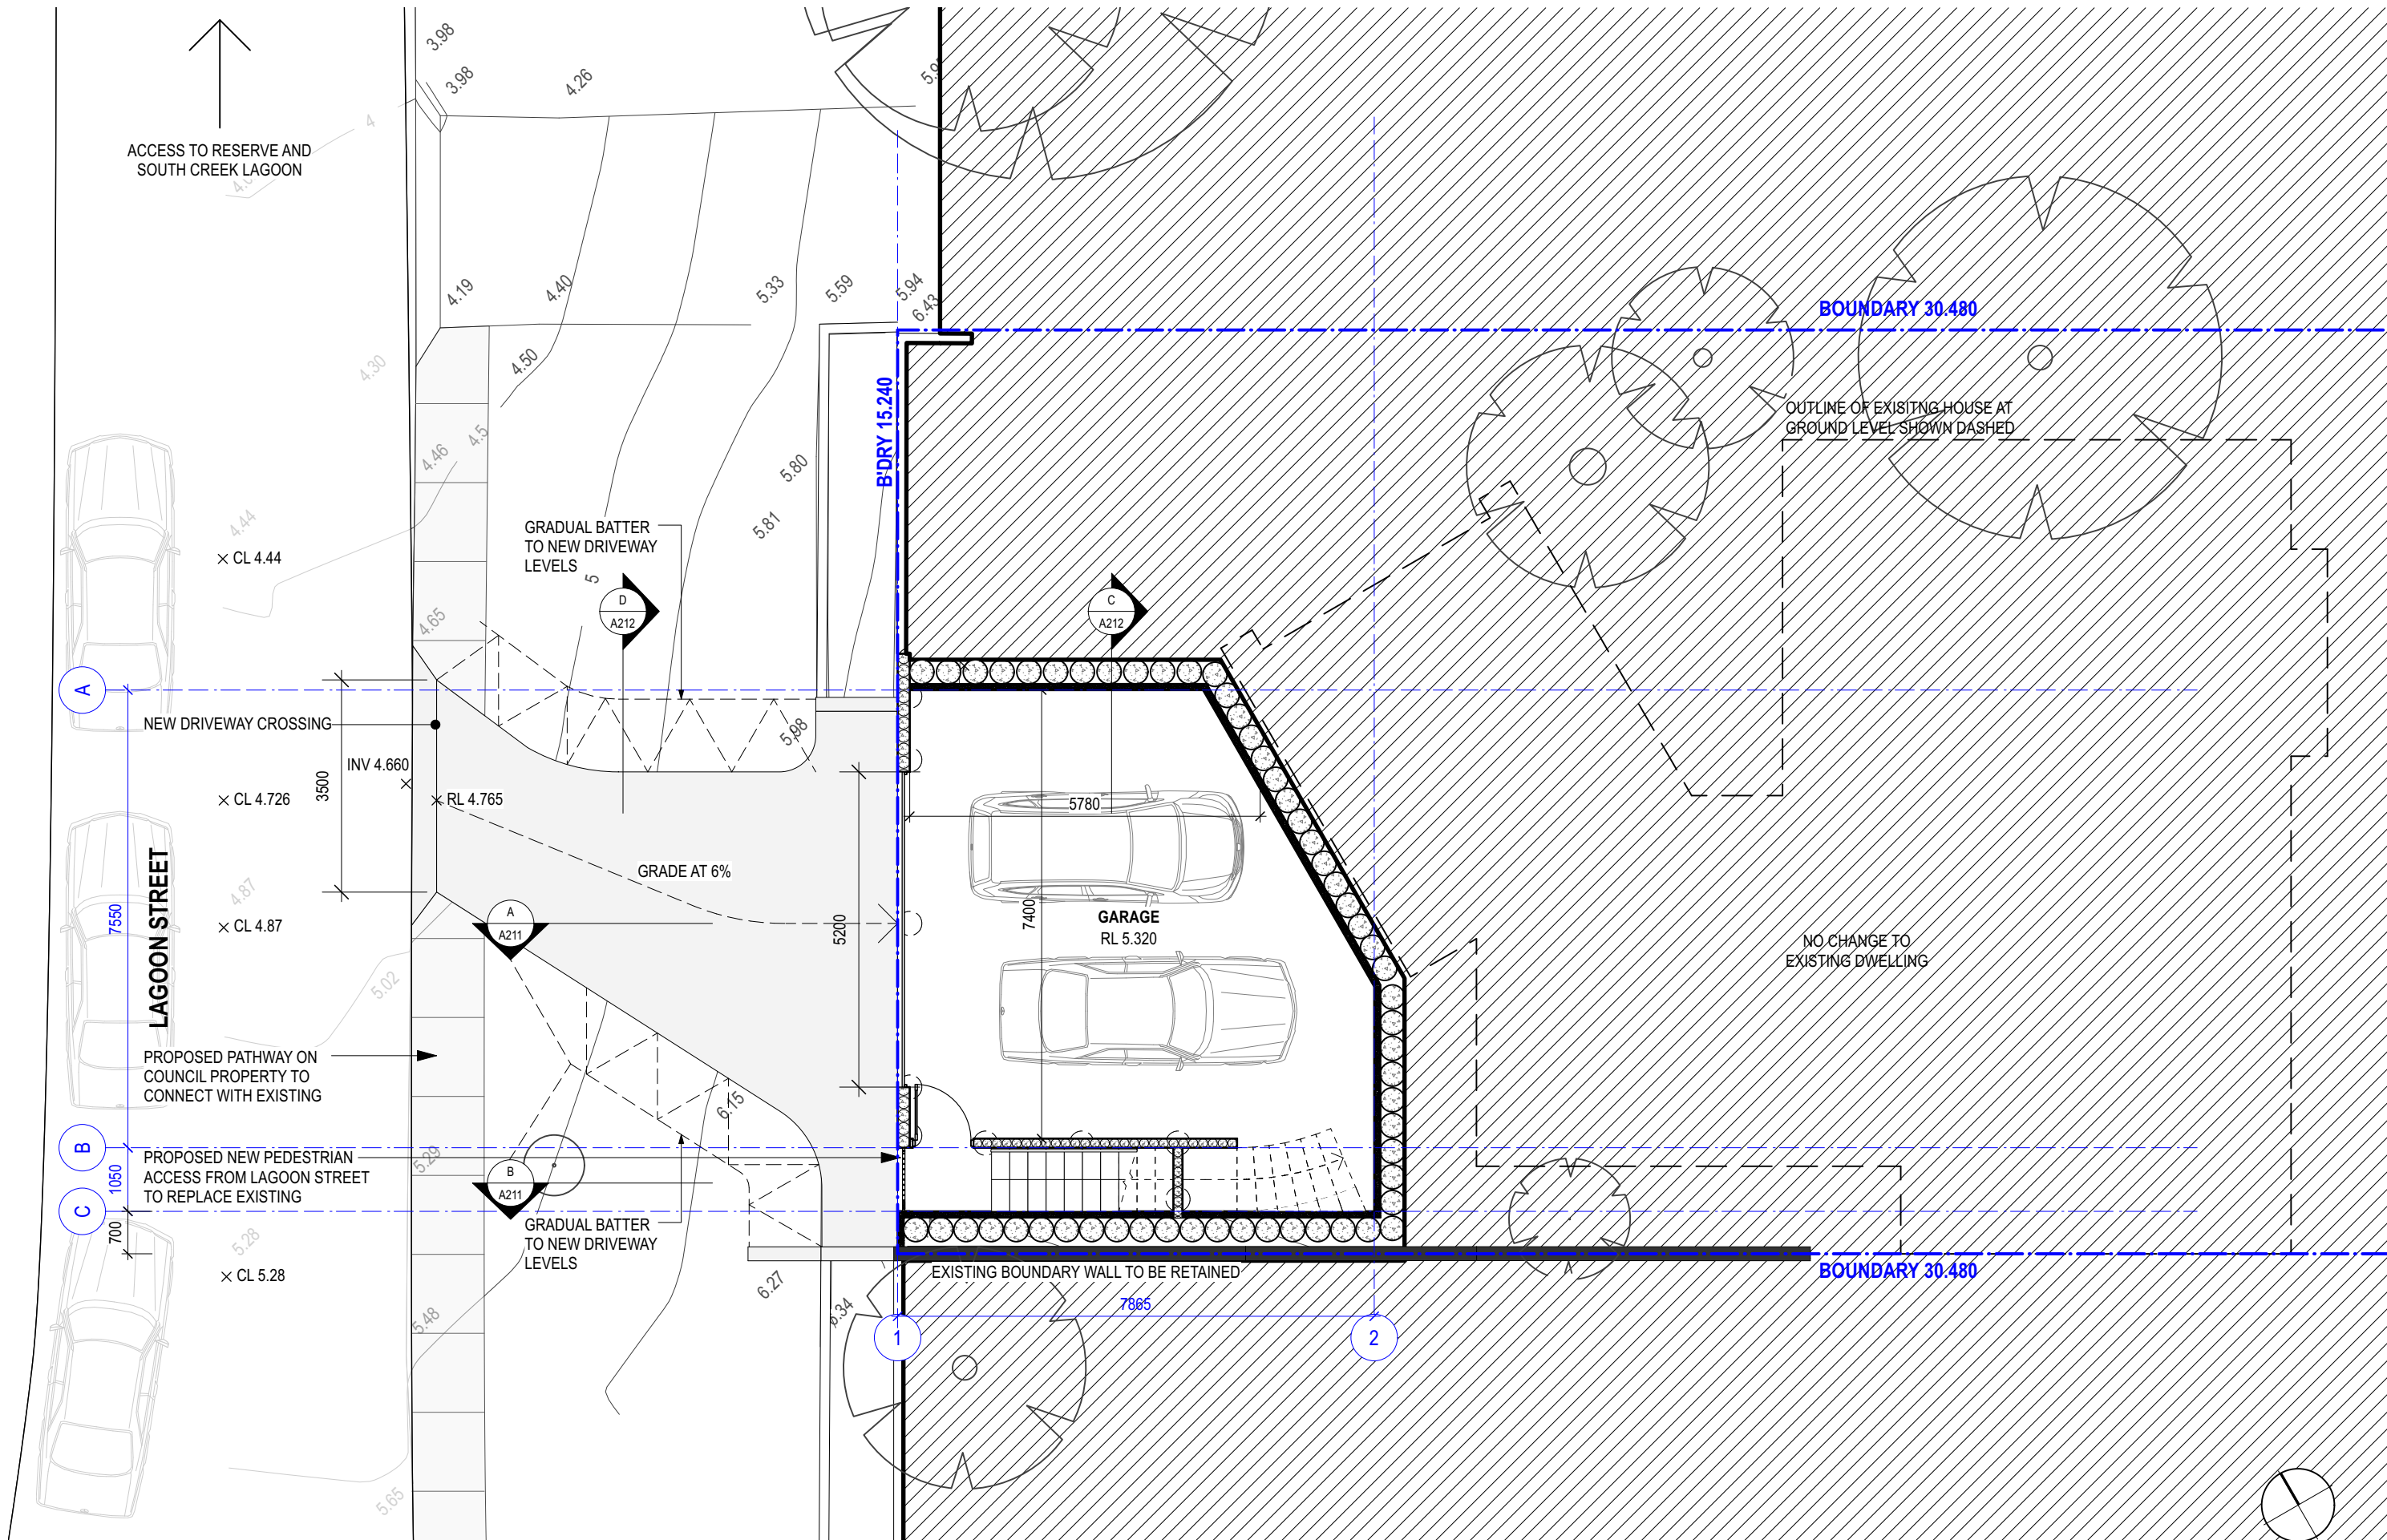

FOR DEVELOPMENT APPLICATION ONLY

ISSUED FOR DEVELOPMENT APPLICATION
AMENDMENT
LEVEL 2 / 271 ALFRED STREET NORTH
NORTH SYDNEY NSW 2060
EMAIL: architects@mhdpc.com.au
TELEPHONE (02) 9955 5608
NSW NOMINATED ARCHITECT
MARK HURCUM - Reg. No. 5605
© Mark Hurcum Design Practice Pty Limited
ON TITLE BLOCK 2024-A

25/11/24
DATE
B
REVISION

This drawing is the copyright of Mark
Hurcum Design Practice Pty Limited and
may not be altered, reproduced or
transmitted in any form or by any means
in part or in whole without the written
permission of Mark Hurcum Design
Practice Pty Limited.

ALTERATIONS AND ADDITIONS 139 LAGOON STREET NARRABEEN

PROPOSED GARAGE FLOOR PLAN
1:100 @ A3

0 1:100 5m

2122
OCTOBER 2024

A101

B

MHDP
ARCHITECTS



EXTERNAL FINISHES



EP1
DARK GREY - EXTERNAL PAINT



TB1
TIMBER-LOOK GARAGE DOOR



M1
METAL GATE AND METAL BALUSTRADE



TR
TIMBER RETAINING WALL TO MATCH EXISTING



EXISTING PLANTING
TO BE RETAINED

PLANTING SELECTION



STAR JASMINE
Trachelospermum jasminoides



KANGAROO PAW
Anigozanthos 'Yellow Gem'



TAR BUSH
Eremophila glabra



HOSTA BLAZING SADDLES
Hosta plantaginea




LESSER KNOTWEED
Persicaria affinis



JACOBS LADDER
Polemonium caeruleum



COMMON BOX
Buxus sempervirens

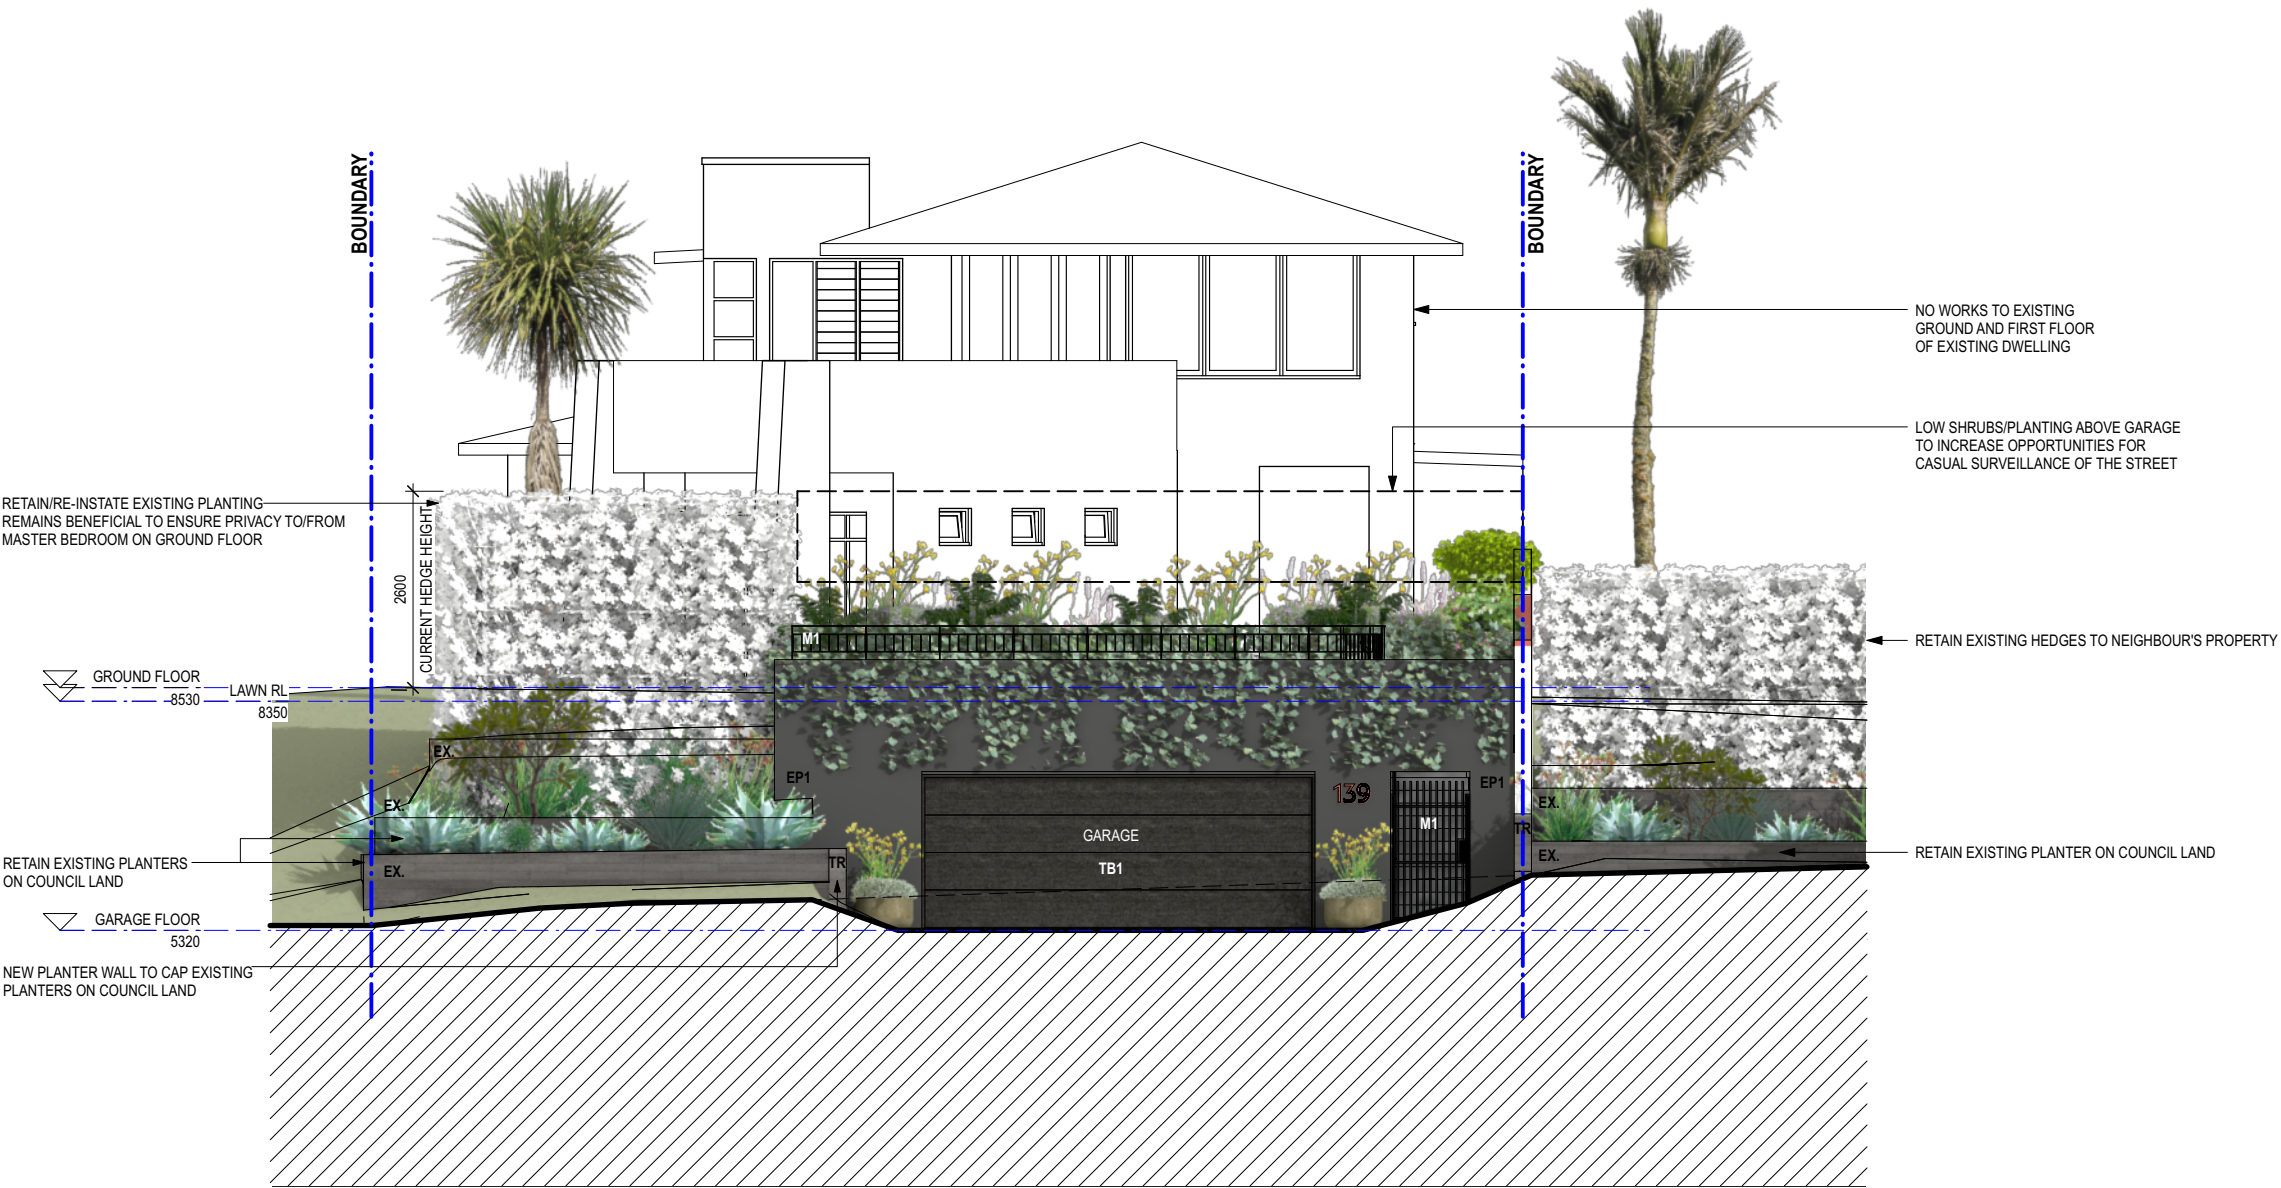

FOR DEVELOPMENT APPLICATION ONLY

ISSUED FOR DEVELOPMENT APPLICATION
AMENDMENT
LEVEL 2 / 271 ALFRED STREET NORTH
NORTH SYDNEY NSW 2060
EMAIL: architects@mhdpc.com.au
TELEPHONE (02) 9955 5608
NSW NOMINATED ARCHITECT
MARK HURCUM - Reg. No. 5605
© Mark Hurcum Design Practice Pty Limited
DA TITLE BLOCK 2020-A

25/11/24
DATE
B
REVISION
This drawing is the copyright of Mark
Hurcum Design Practice Pty Limited and
may not be altered, reproduced or
transmitted in any form or by any means
in part or in whole without the written
permission of Mark Hurcum Design
Practice Pty Limited.

ALTERATIONS AND ADDITIONS
139 LAGOON STREET NARRABEEN


EXTERNAL FINISHES
AND LANDSCAPING
1:100 @ A3

0 1:100 5m
2122 A201 B
OCTOBER 2024



GROUND FLOOR
-8530 LAWN RL
8350


GARAGE FLOOR
5320

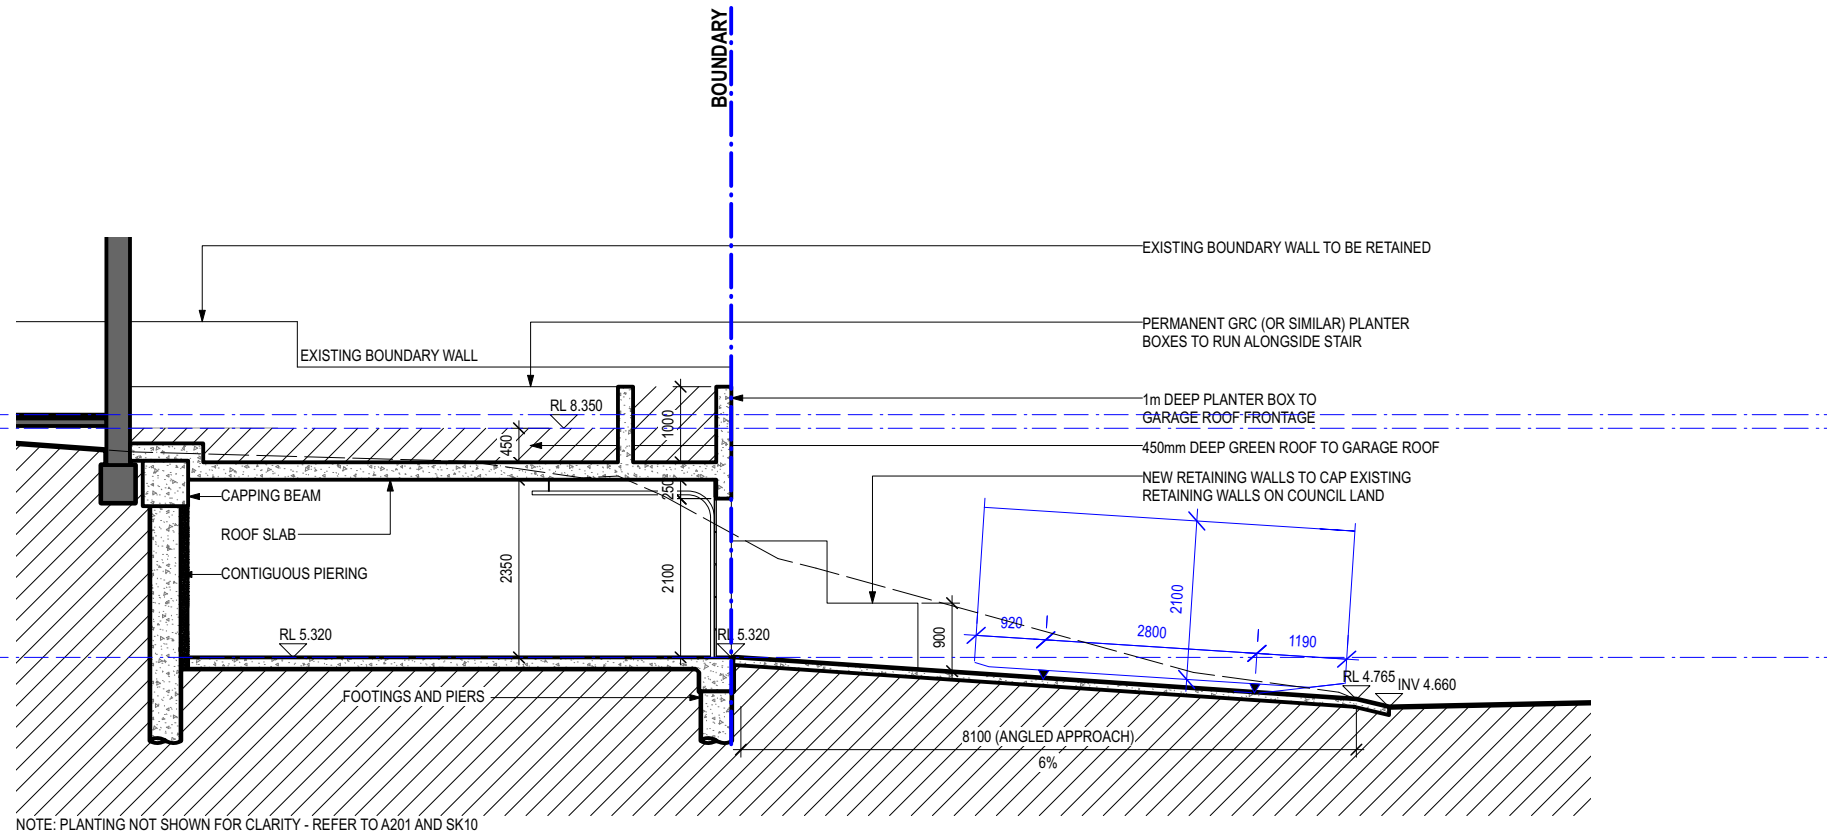

1 SECTION A-A
SCALE 1:100

GROUND FLOOR
-8530 LAWN RL
8350

GARAGE FLOOR
5320

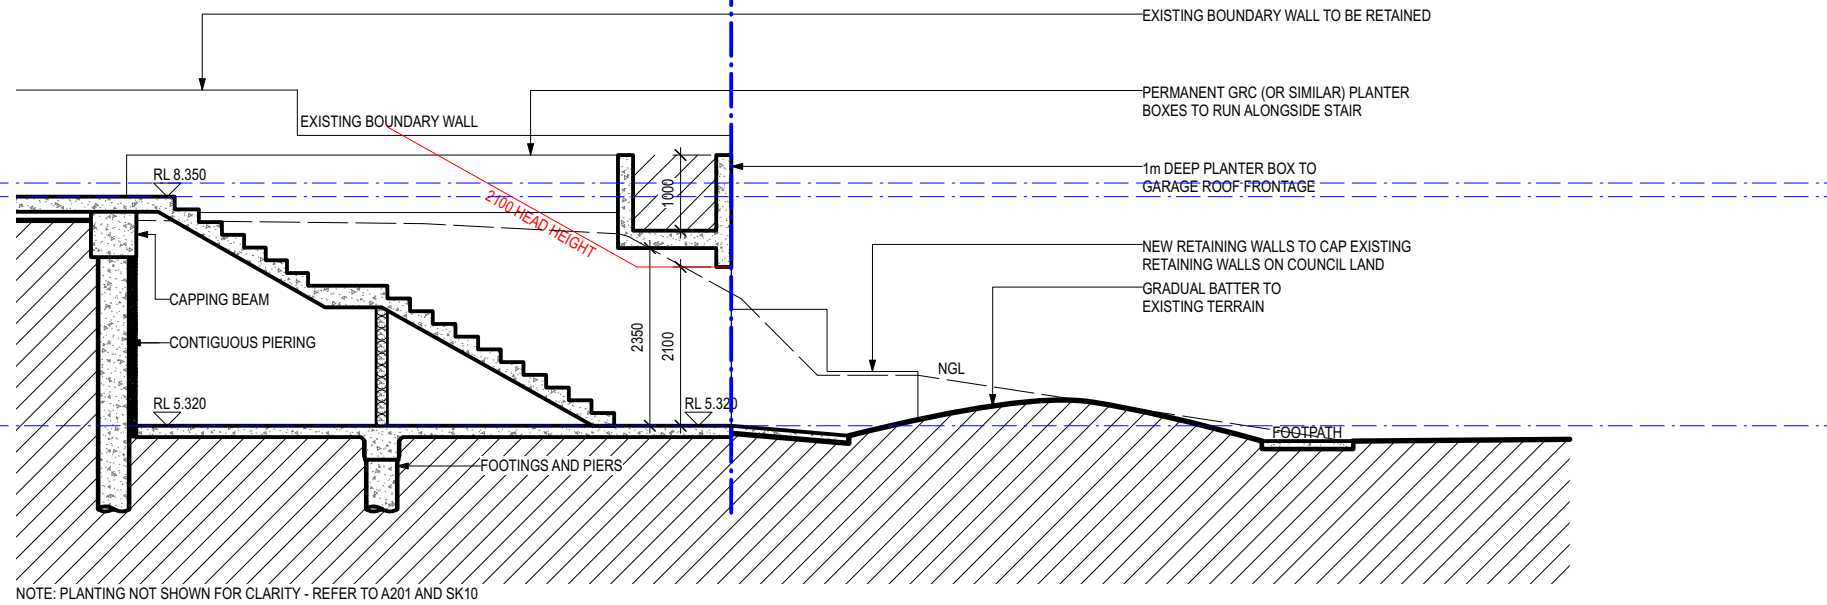

2 SECTION B-B
SCALE 1:100

FOR DEVELOPMENT APPLICATION ONLY

ISSUED FOR DEVELOPMENT APPLICATION
AMENDMENT
LEVEL 2 / 271 ALFRED STREET NORTH
NORTH SYDNEY NSW 2060
EMAIL: architects@mhdpc.com.au
TELEPHONE (02) 9955 5608
NSW NOMINATED ARCHITECT
MARK HURCUM - Reg. No. 5605
© Mark Hurcum Design Practice Pty Limited

25/11/24
DATE
D
REVISION
This drawing is the copyright of Mark
Hurcum Design Practice Pty Limited and
may not be altered, reproduced or
transmitted in any form or by any means
in part or in whole without the written
permission of Mark Hurcum Design
Practice Pty Limited.

ALTERATIONS AND ADDITIONS 139 LAGOON STREET NARRABEEN

SECTIONS
1:100 @ A3

0 1:100 5m

2122


A211

D


OCTOBER 2024

MHDP
ARCHITECTS



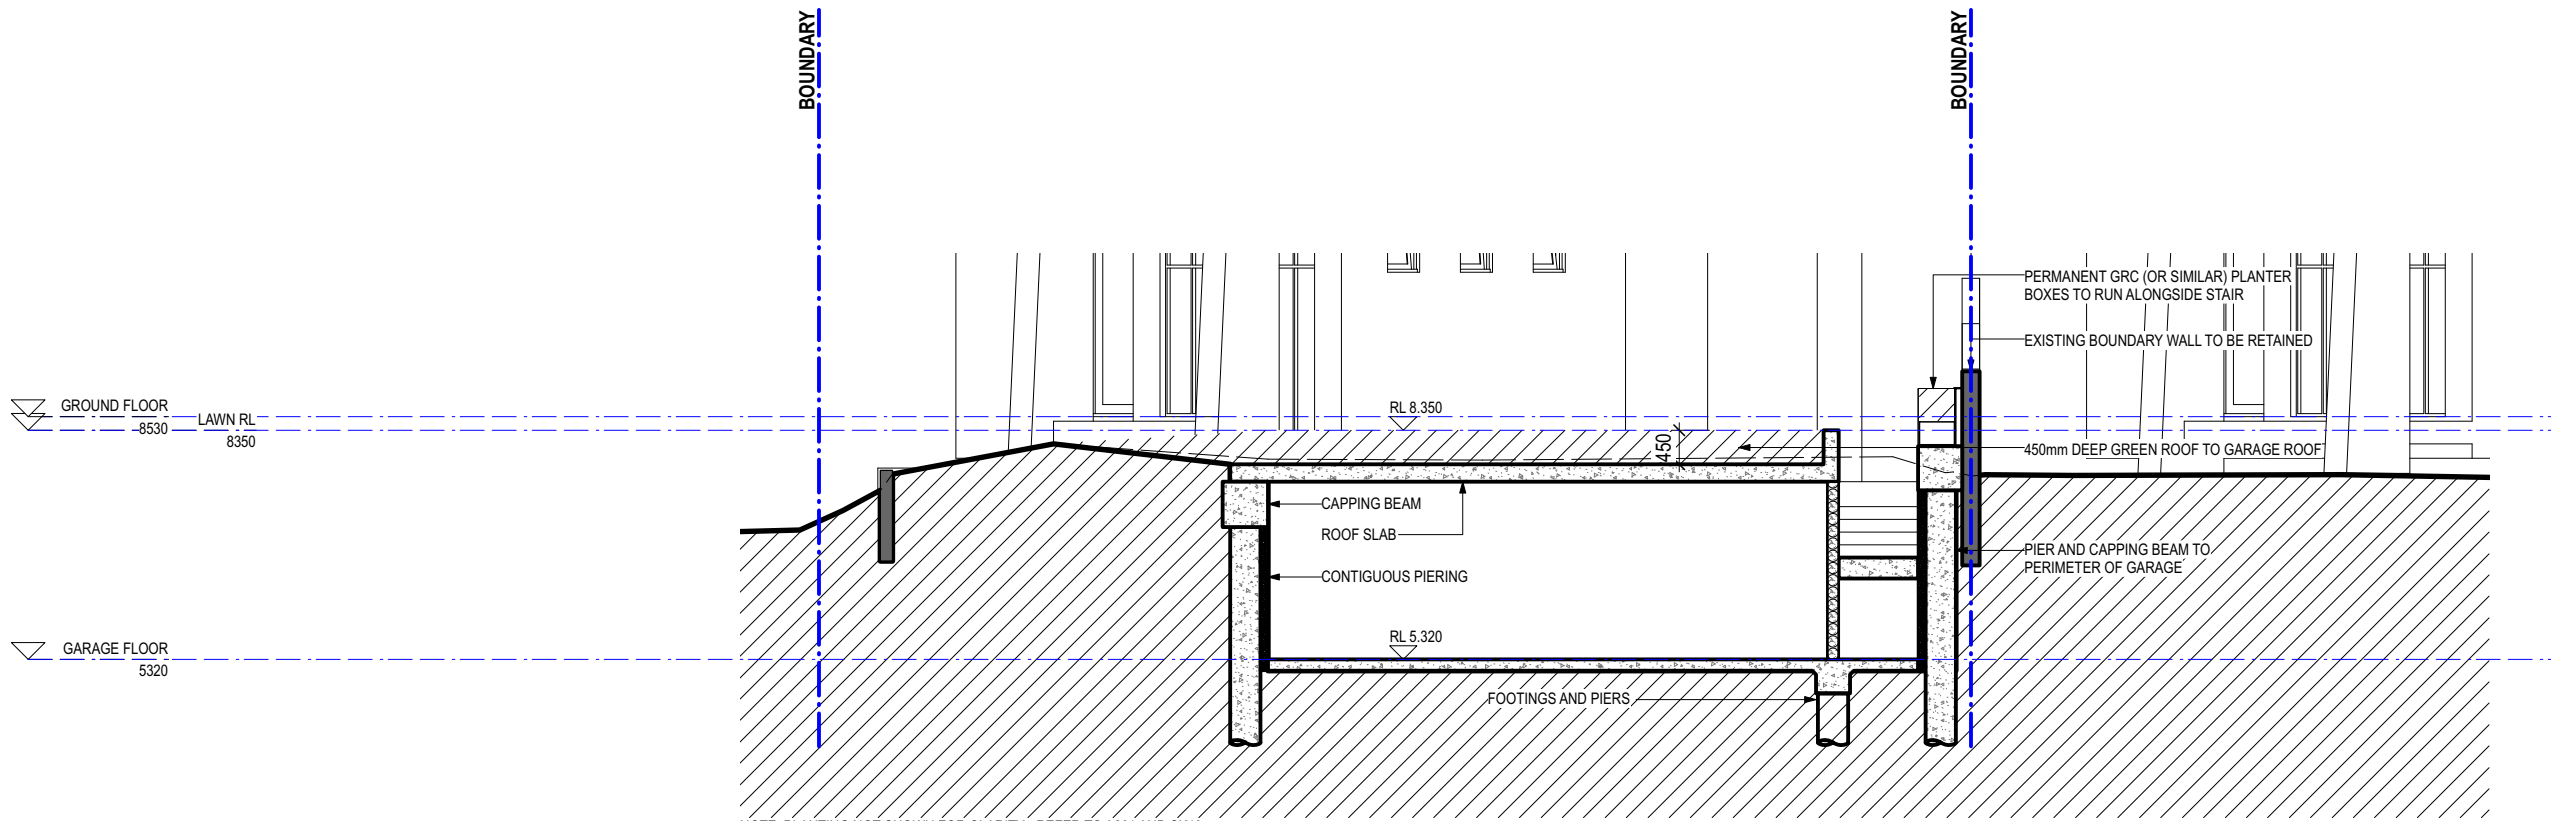

1 SECTION C-C
SCALE 1:100

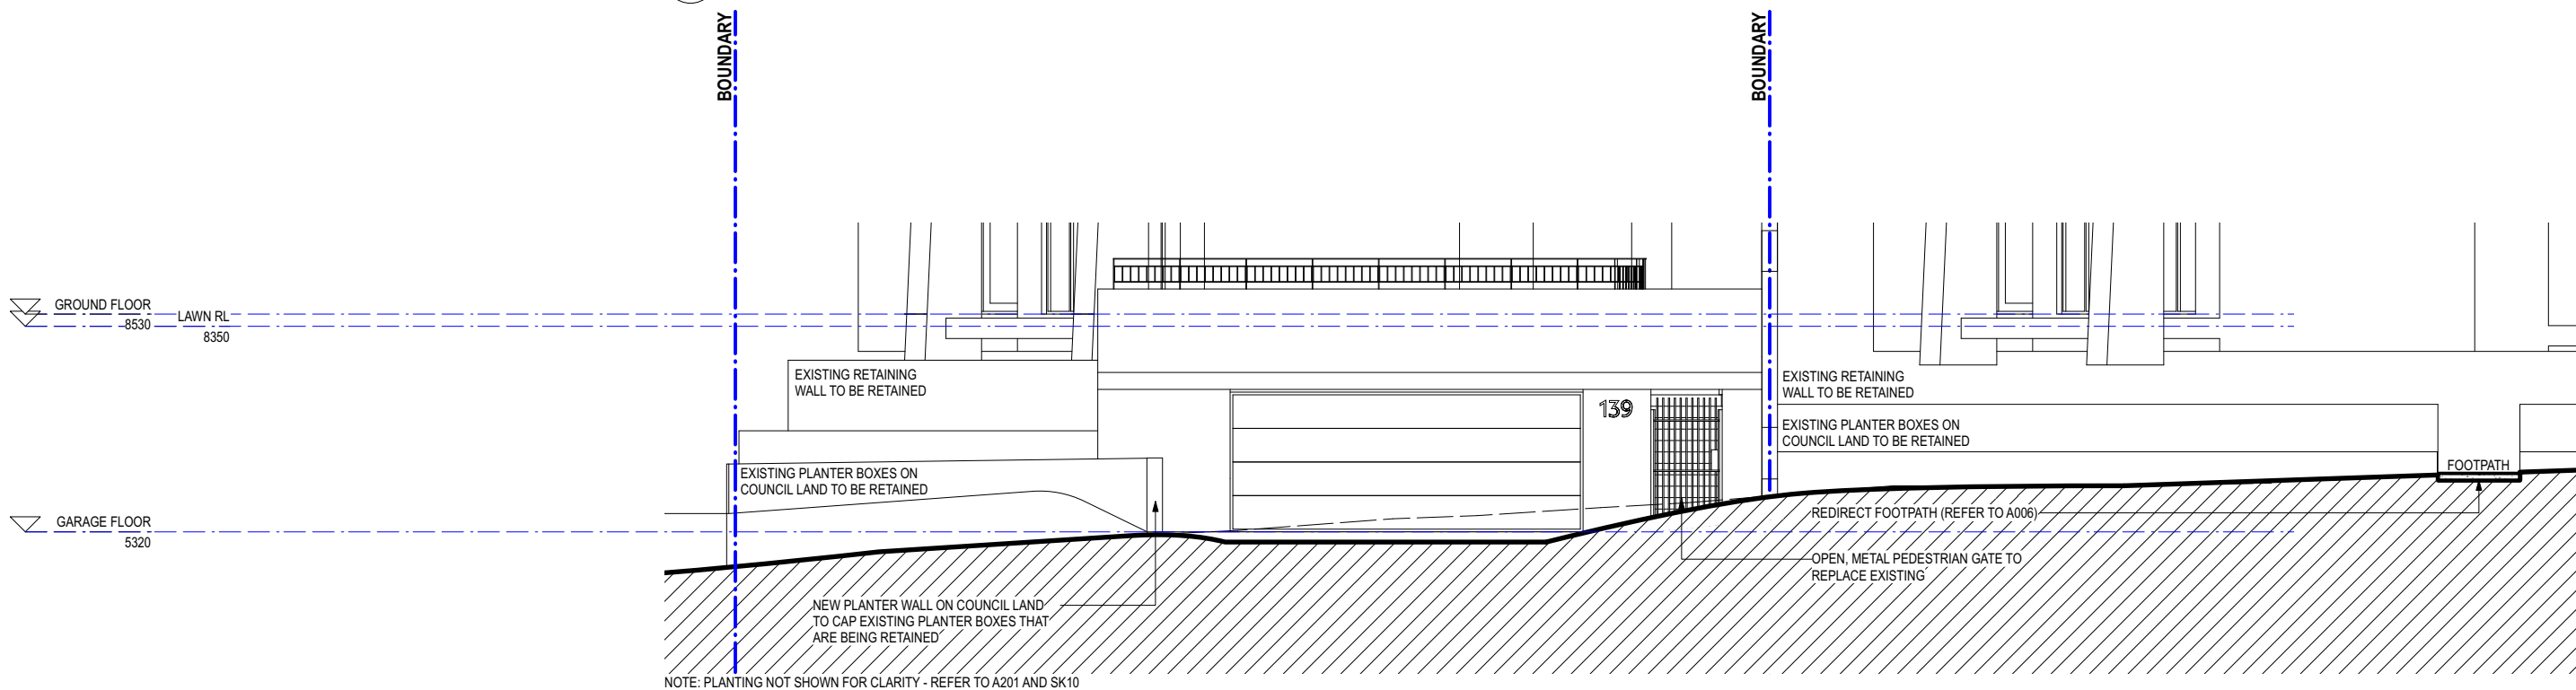

2 SECTION D-D
SCALE 1:100

FOR DEVELOPMENT APPLICATION ONLY

ISSUED FOR DEVELOPMENT APPLICATION
AMENDMENT

LEVEL 2 / 271 ALFRED STREET NORTH
NORTH SYDNEY NSW 2060
EMAIL: architects@mhdpc.com.au
TELEPHONE (02) 9955 5608
NSW NOMINATED ARCHITECT
MARK HURCUM - Reg. No. 5605
© Mark Hurcum Design Practice Pty Limited
ON TITLE BLOCK 2020-A

25/11/24
DATE

This drawing is the copyright of Mark
Hurcum Design Practice Pty Limited and
may not be altered, reproduced or
transmitted in any form or by any means
in part or in whole without the written
permission of Mark Hurcum Design
Practice Pty Limited.

D
REVISION

ALTERATIONS AND ADDITIONS 139 LAGOON STREET NARRABEEN

SECTIONS

1:100 @ A3

0 1:100 5m

2122

A212

D

OCTOBER 2024

MHDP
ARCHITECTS





FOR DEVELOPMENT APPLICATION ONLY

ISSUED FOR DEVELOPMENT APPLICATION
AMENDMENT
LEVEL 2 / 271 ALFRED STREET NORTH
NORTH SYDNEY NSW 2060
EMAIL: architects@mhdp.com.au
TELEPHONE (02) 9955 5608
NSW NOMINATED ARCHITECT
MARK HURCUM - Reg. No. 5605
© Mark Hurcum Design Practice Pty Limited
DA TITLE BLOCK 2024-A

25/11/24
DATE
B
REVISION
This drawing is the copyright of Mark
Hurcum Design Practice Pty Limited and
may not be altered, reproduced or
transmitted in any form or by any means
in part or in whole without the written
permission of Mark Hurcum Design
Practice Pty Limited.

ALTERATIONS AND ADDITIONS
139 LAGOON STREET NARRABEEN

PHOTOMONTAGE
NTS


2122
OCTOBER 2024

SK10

B

MHDP
ARCHITECTS



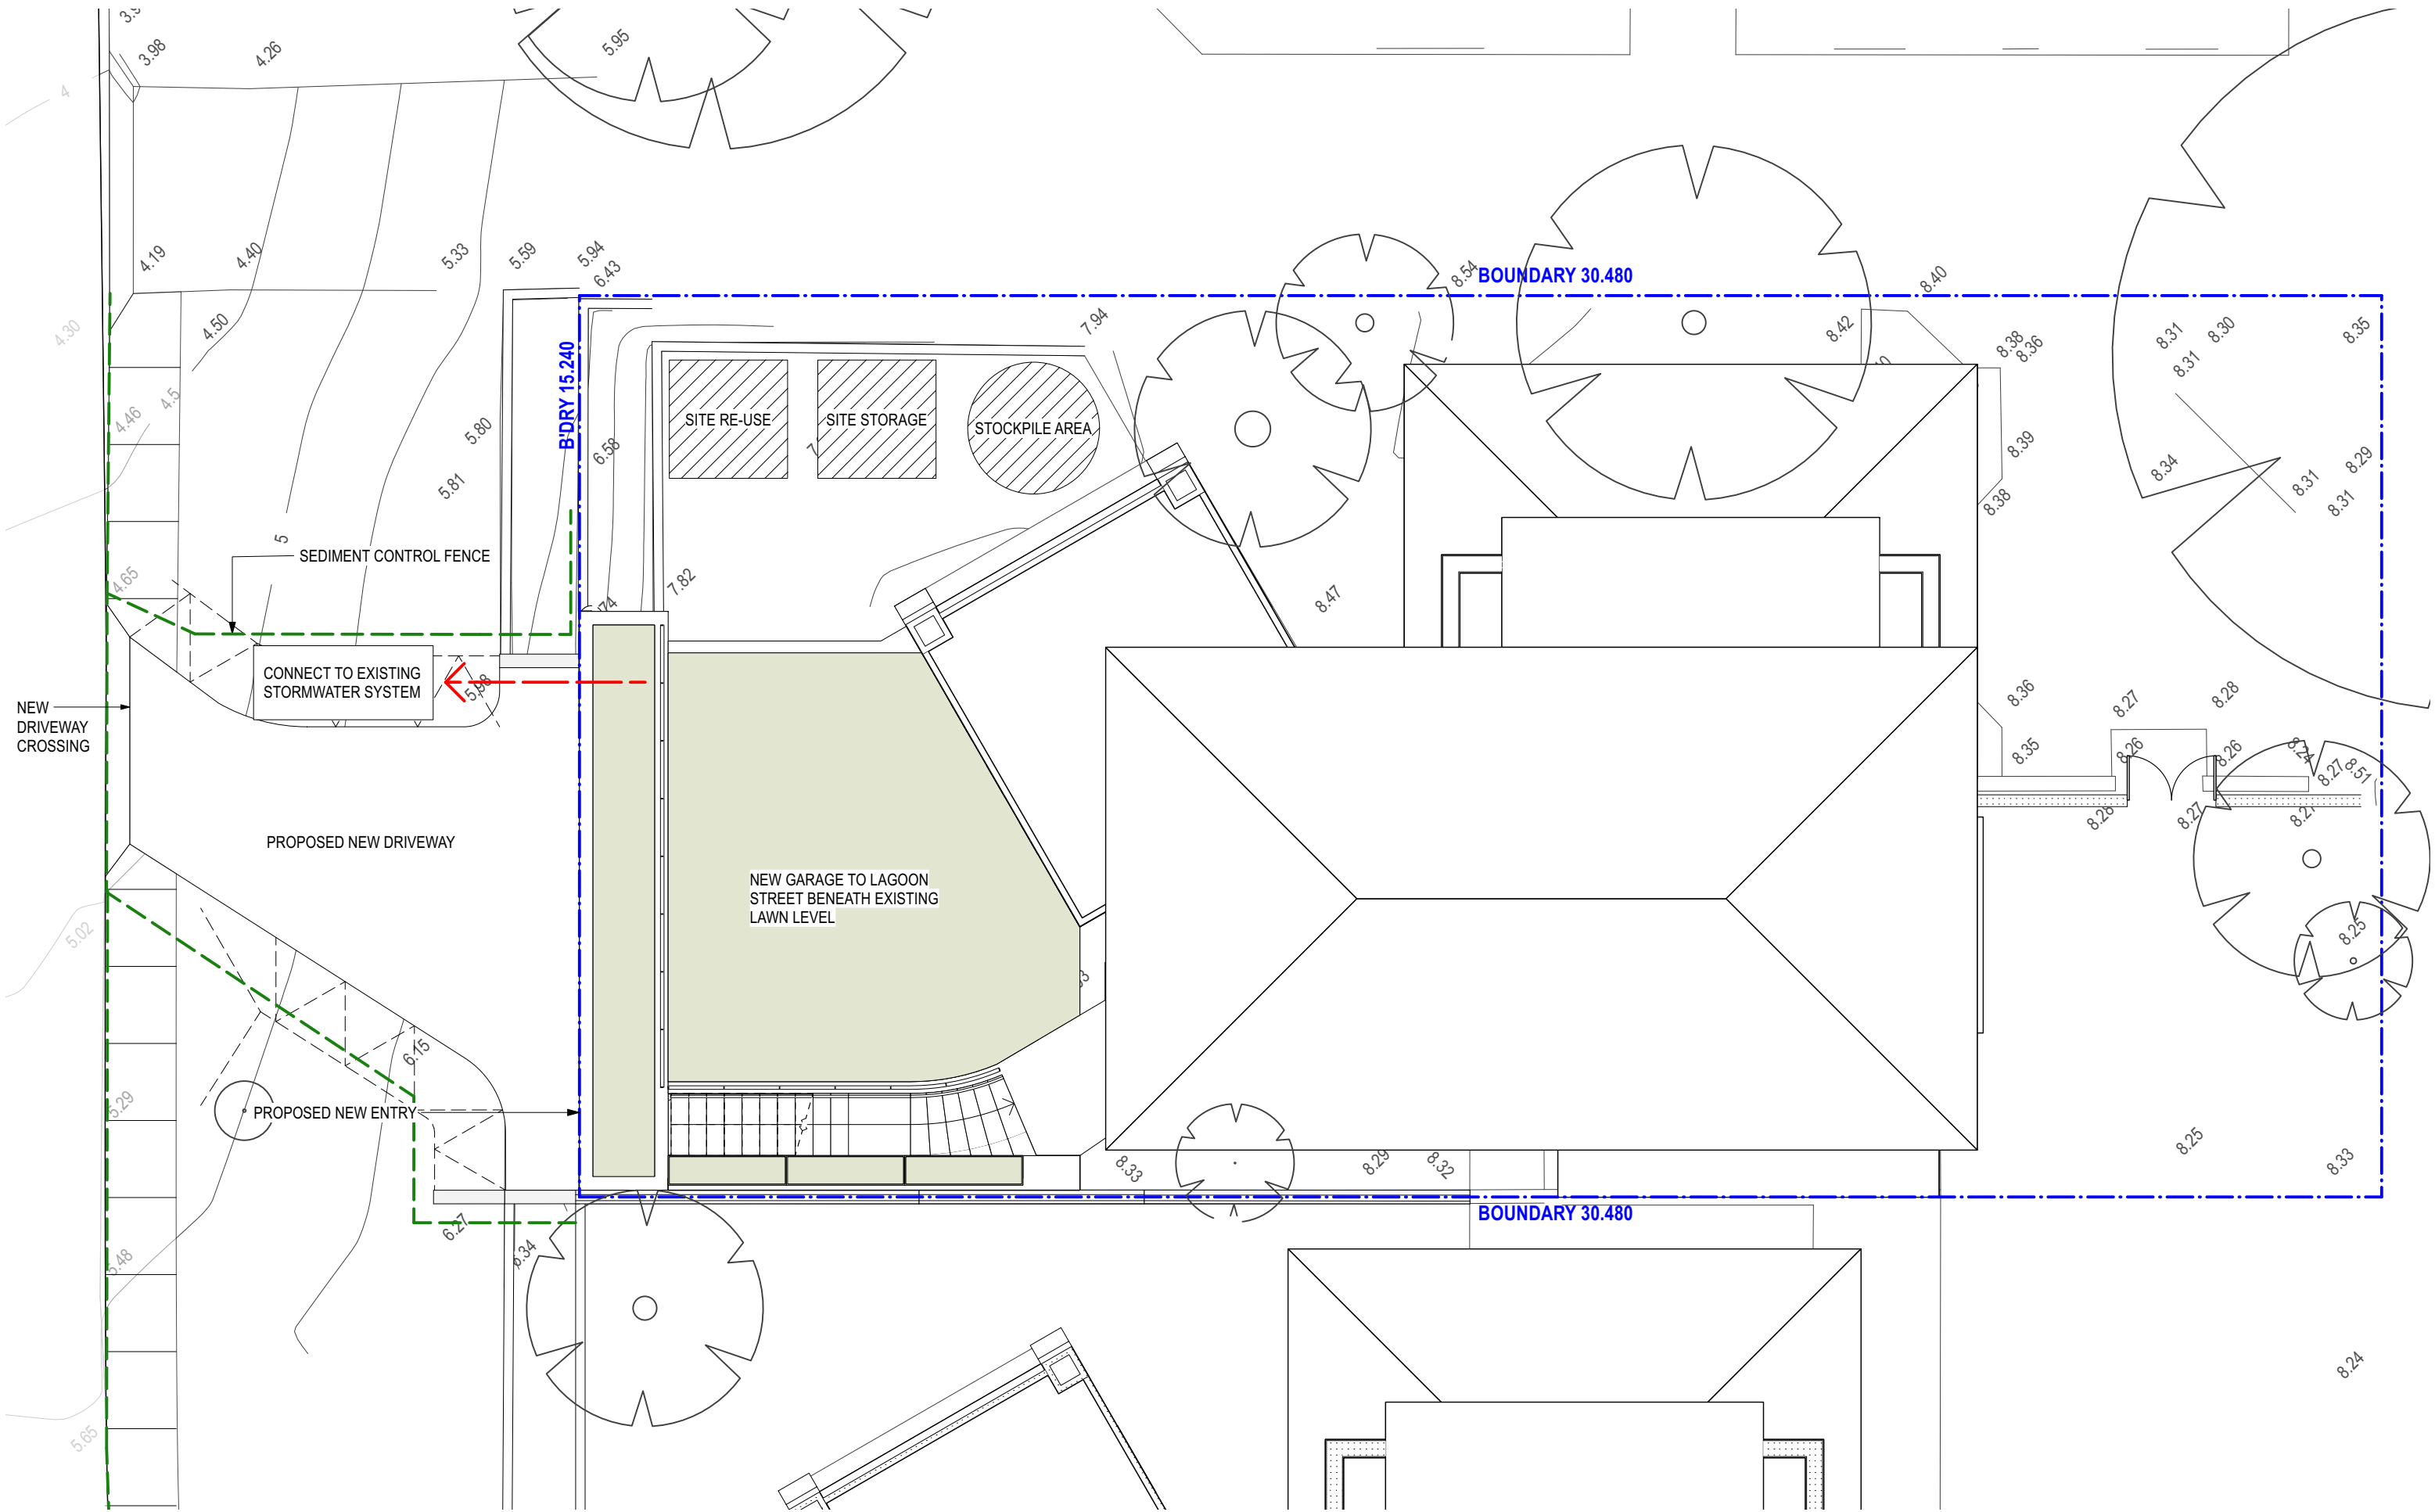

FOR DEVELOPMENT APPLICATION ONLY

ISSUED FOR DEVELOPMENT APPLICATION
AMENDMENT

LEVEL 2 / 271 ALFRED STREET NORTH
NORTH SYDNEY NSW 2060
EMAIL: architects@mhdp.com.au
TELEPHONE (02) 9955 5608
NSW NOMINATED ARCHITECT
MARK HURCUM - Reg. No. 5605
© Mark Hurcum Design Practice Pty Limited
ON TITLE BLOCK 2024-A

25/11/24	B
DATE	REVISION

This drawing is the copyright of Mark Hurcum Design Practice Pty Limited and may not be altered, reproduced or transmitted in any form or by any means in part or in whole without the written permission of Mark Hurcum Design Practice Pty Limited.

ALTERATIONS AND ADDITIONS
139 LAGOON STREET NARRABEEN

SEDIMENT AND STORMWATER
MANAGEMENT PLAN
1:100 @ A3


2122
OCTOBER 2024

SK11


B

MHDP
ARCHITECTS




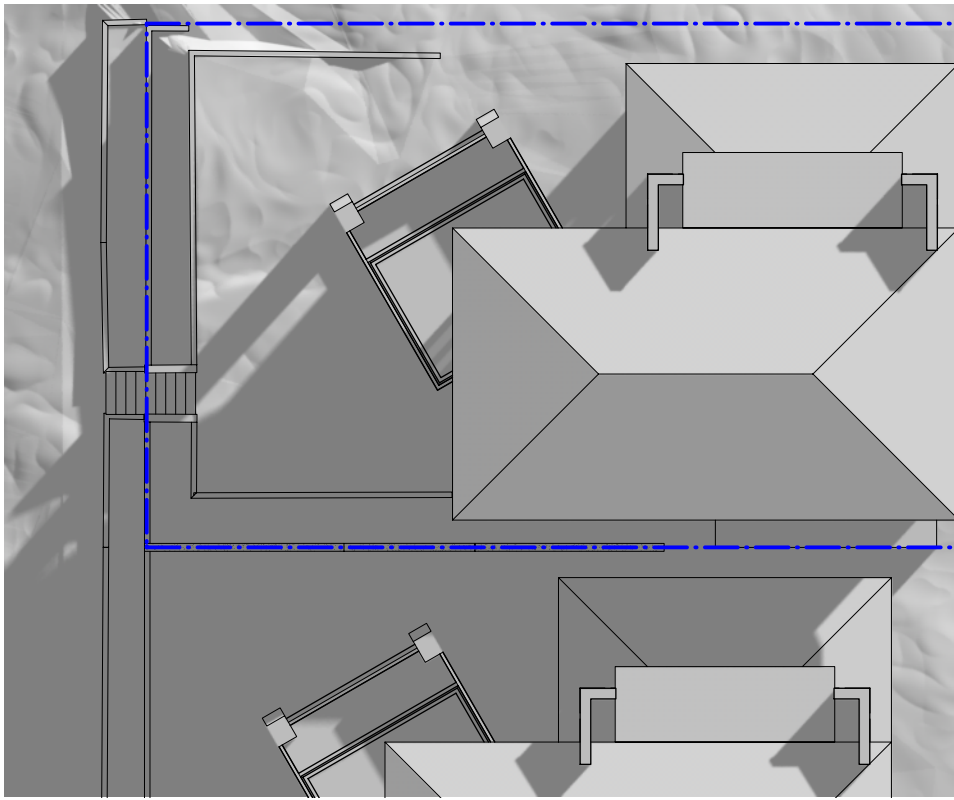


1 WINTER 0900 - EXISTING SHADOW DIAGRAM

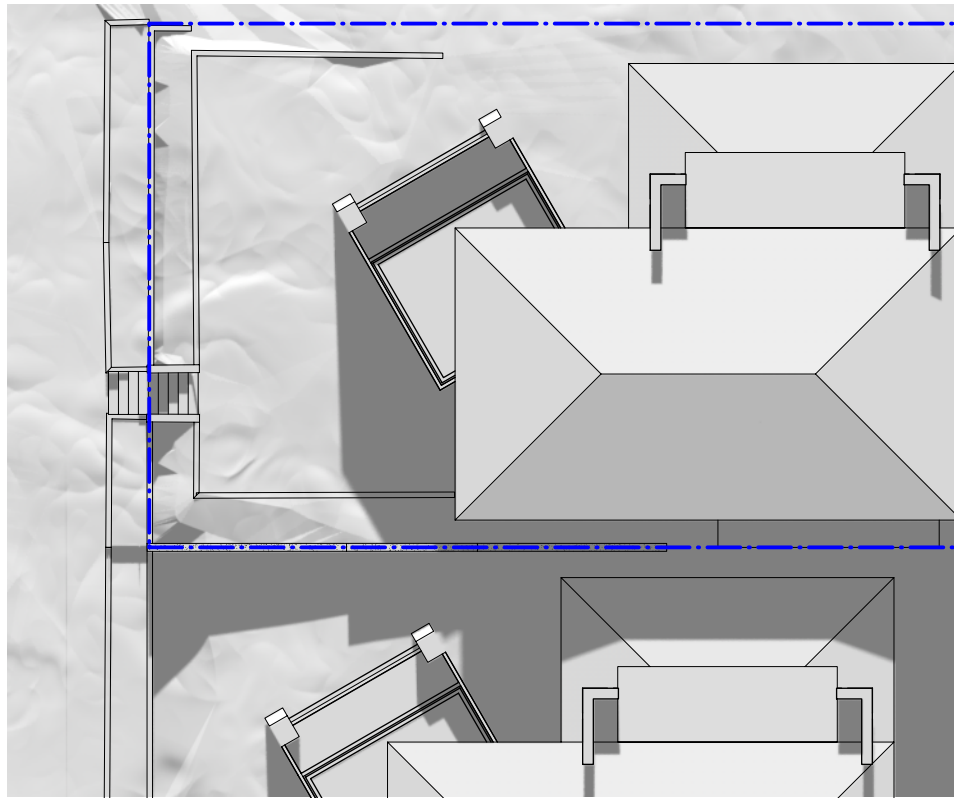


3 WINTER 1200 - EXISTING SHADOW DIAGRAM

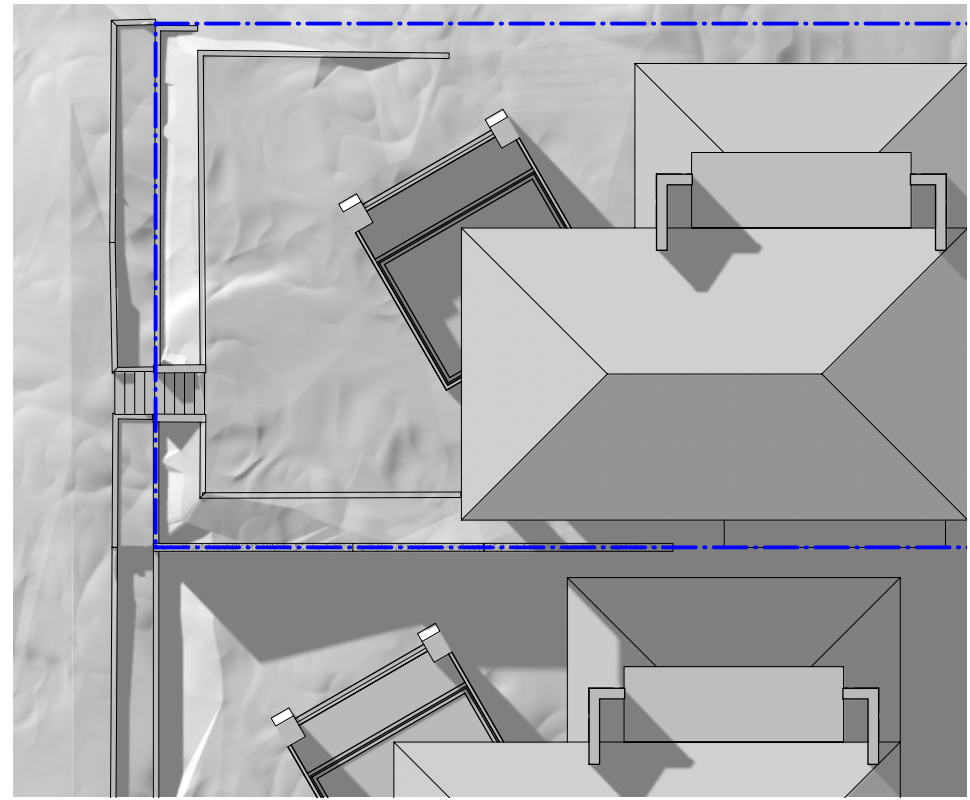


5 WINTER 1500 - EXISTING SHADOW DIAGRAM

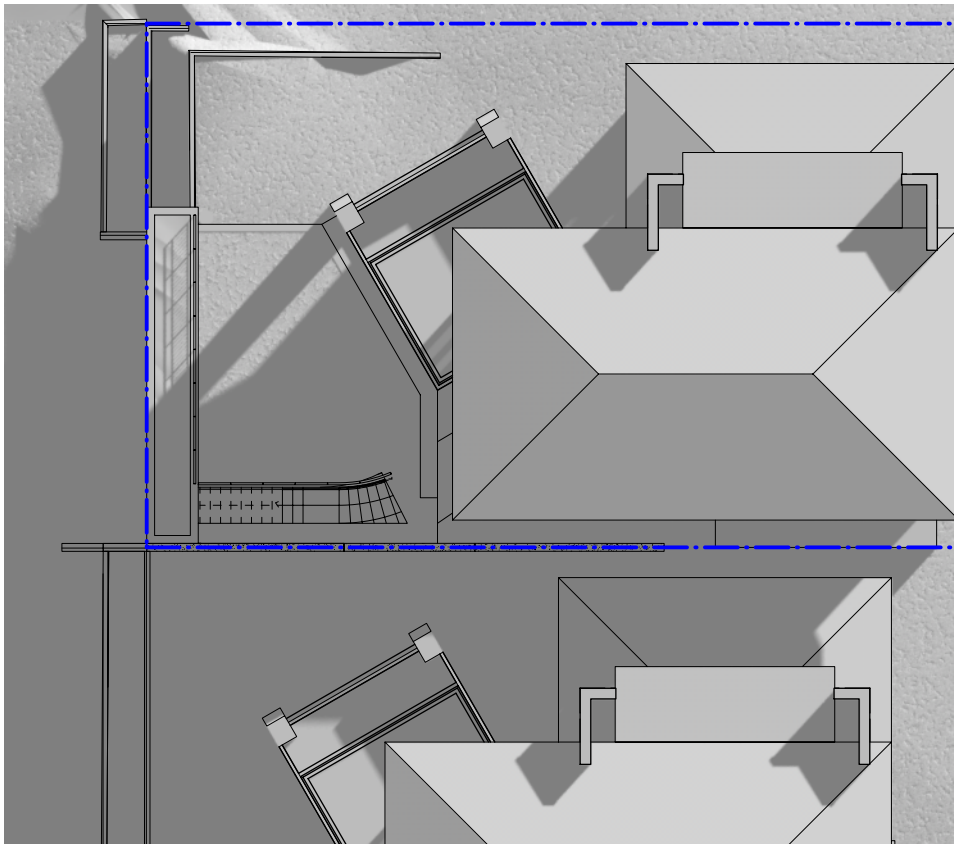

2 WINTER 0900 - PROPOSED SHADOW DIAGRAM

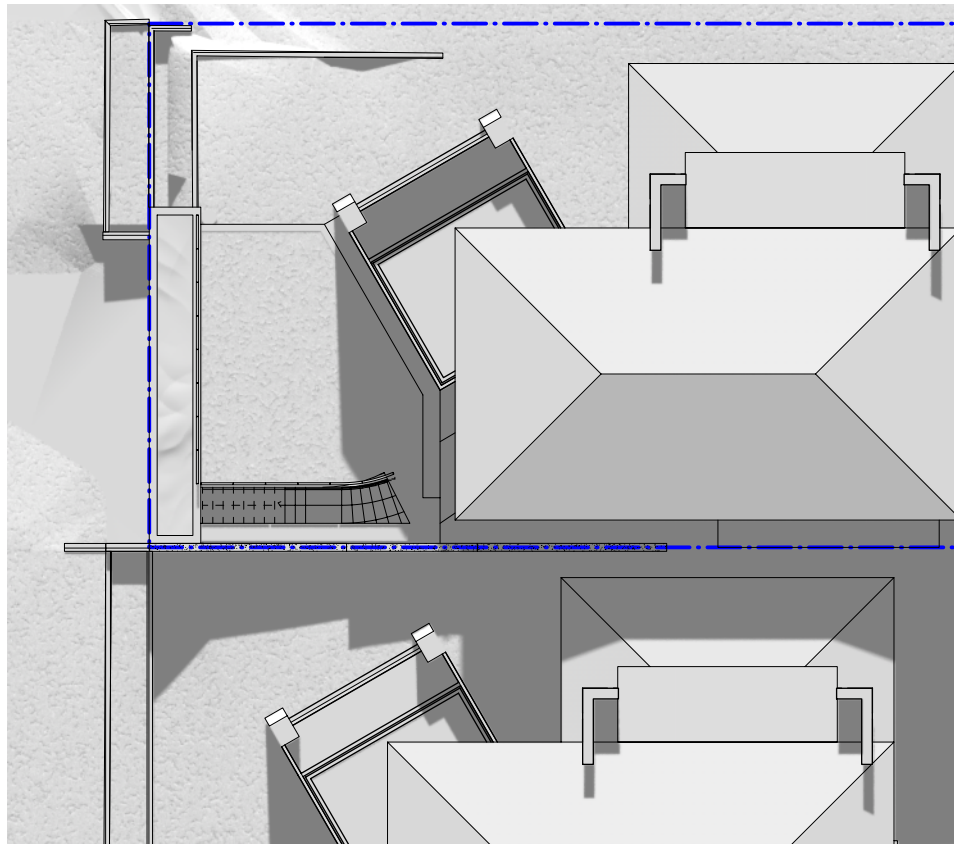

4 WINTER 1200 - PROPOSED SHADOW DIAGRAM

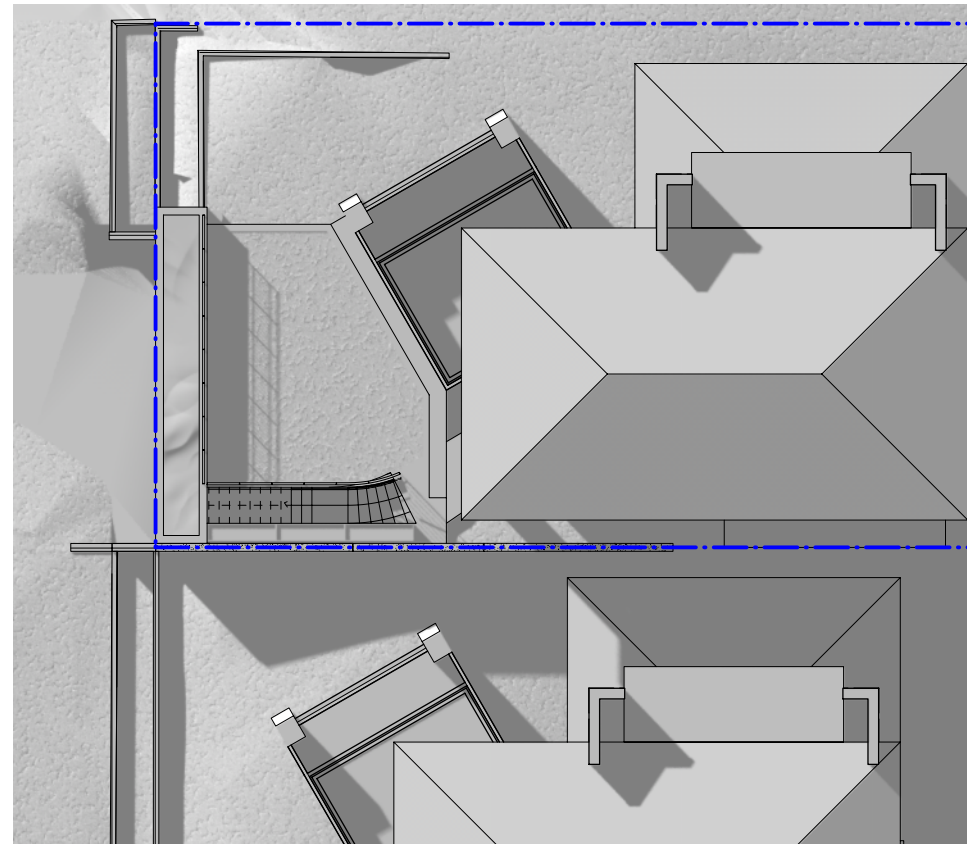

6 WINTER 1500 - PROPOSED SHADOW DIAGRAM

FOR DEVELOPMENT APPLICATION ONLY

ISSUED FOR DEVELOPMENT APPLICATION
AMENDMENT
LEVEL 2 / 271 ALFRED STREET NORTH
NORTH SYDNEY NSW 2060
EMAIL: architects@mhdpc.com.au
TELEPHONE (02) 9955 5608
NSW NOMINATED ARCHITECT
MARK HURCUM - Reg. No. 5605
© Mark Hurcum Design Practice Pty Limited
DA TITLE BLOCK 2024-A

25/11/24
DATE
B
REVISION
This drawing is the copyright of Mark
Hurcum Design Practice Pty Limited and
may not be altered, reproduced or
transmitted in any form or by any means
in part or in whole without the written
permission of Mark Hurcum Design
Practice Pty Limited.

ALTERATIONS AND ADDITIONS 139 LAGOON STREET NARRABEEN

SHADOW DIAGRAM - WINTER
NTS

2122
OCTOBER 2024

SK12

B

MHDP
ARCHITECTS

