



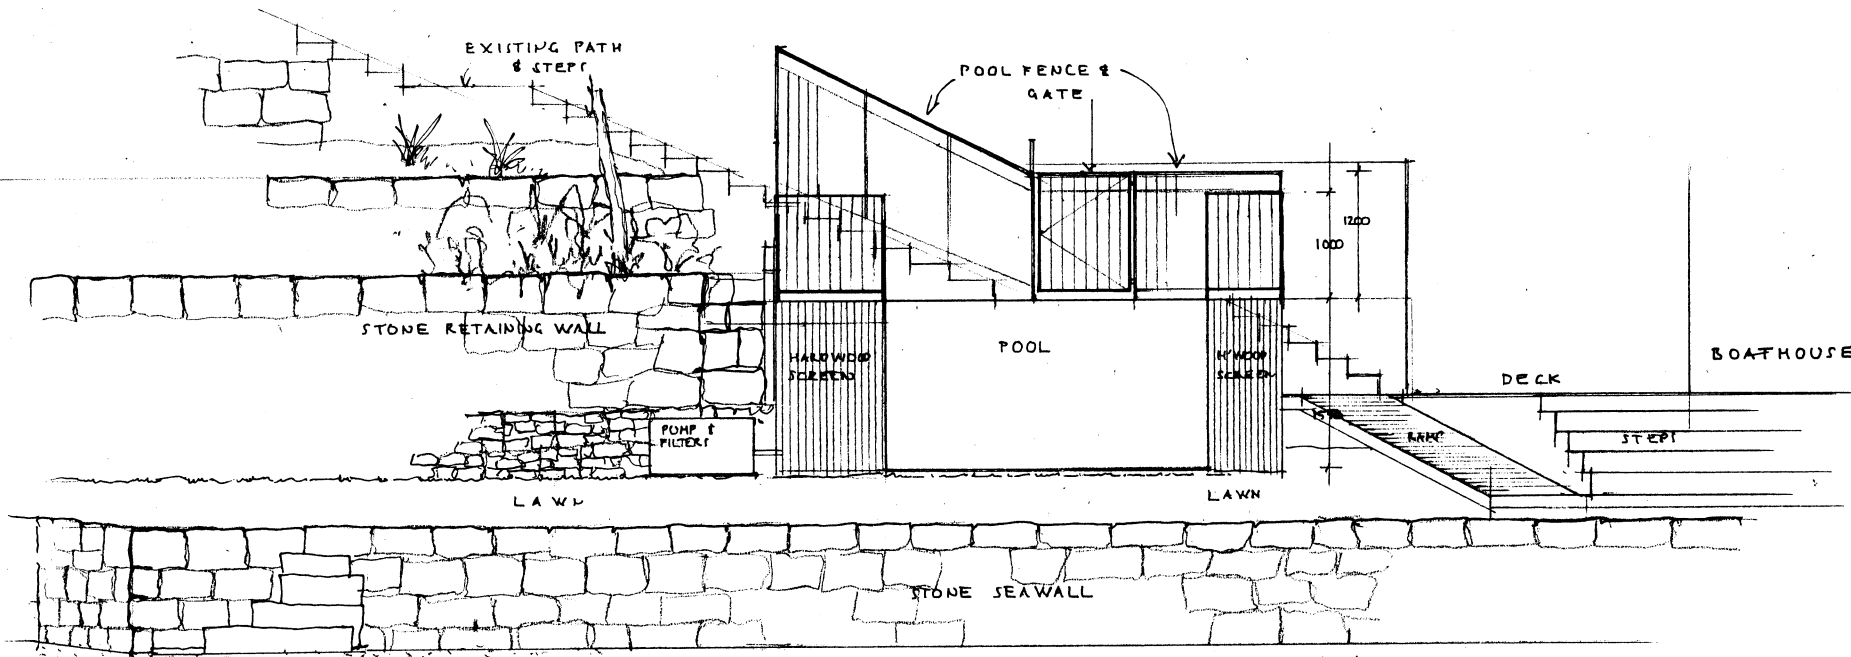

EAST ELEVATION (WATERFRONT)

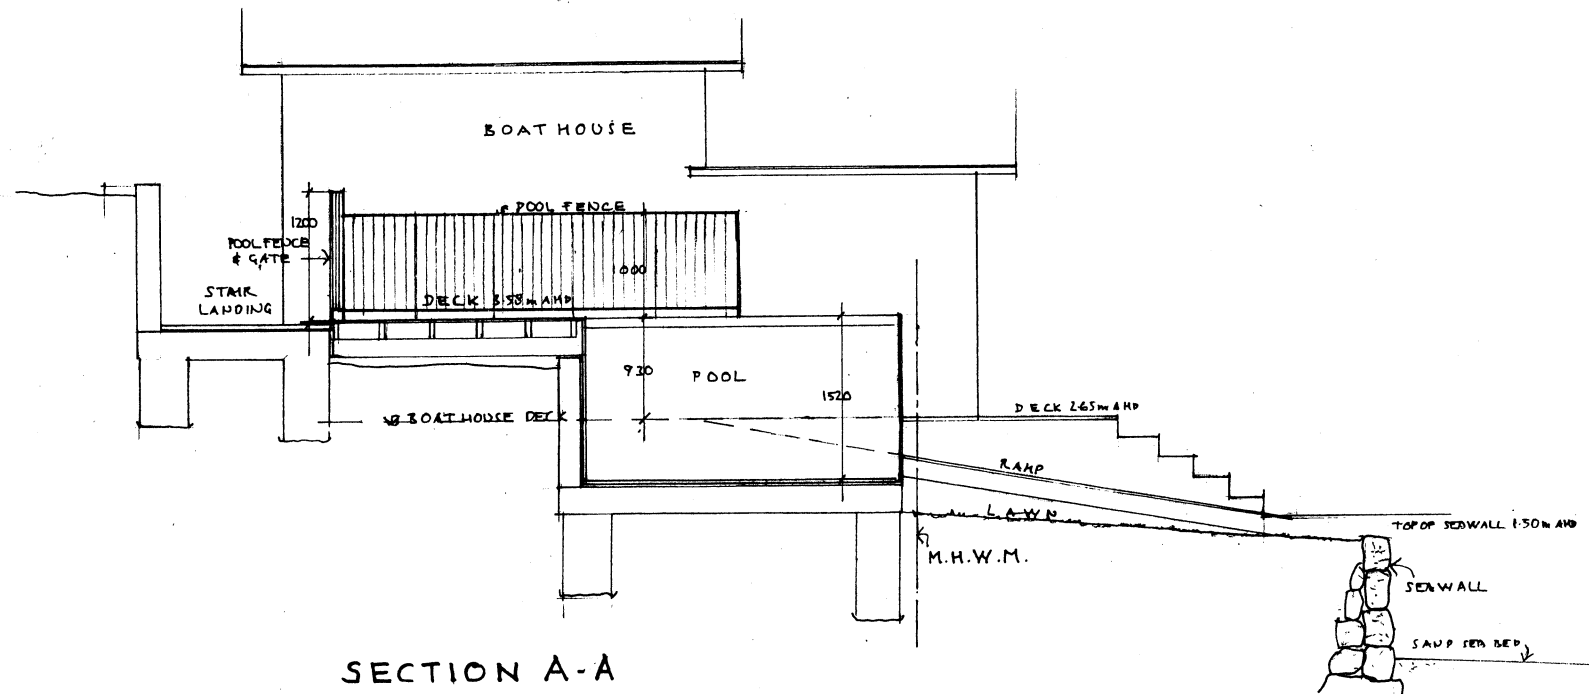

SECTION A-A

Stephen Crosby & Assoc.
Pty. Ltd.

SCOTLAND ISLAND
PO Box 204 Church Pt. NSW 2105
M: 0409 047 513 E: scrosby@internode.on.net
Job

SWIMMING POOL


60 CABARITA RD.
AVALON
Lot 1 DP 208499

For G. SMITH
Drawing

SECTION & EAST ELEVATION

Scale 1:50 AT A3
Date JULY 2024
Drawn S.C.
Drawing Number

2064 - DA 02

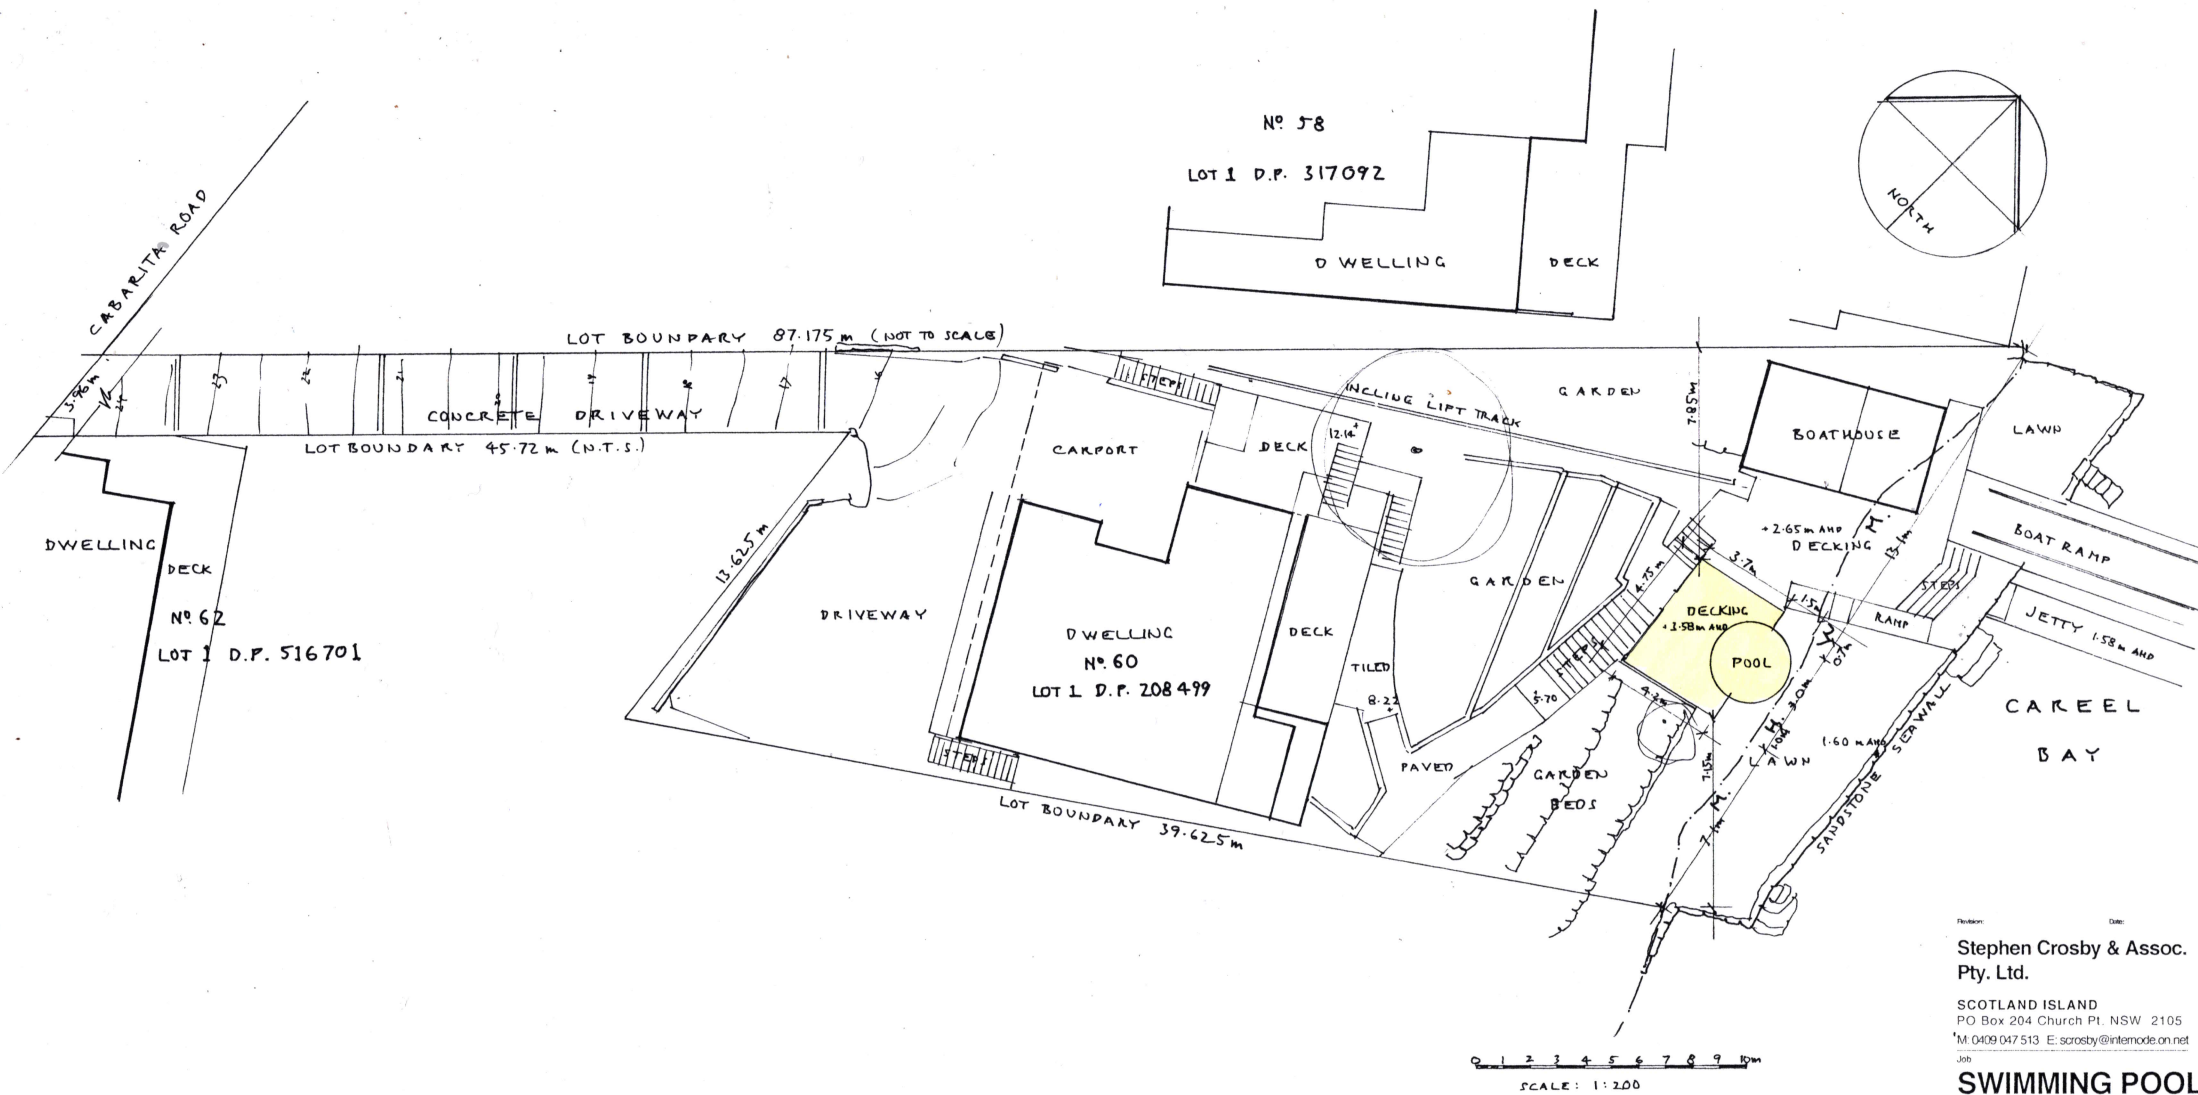

Stephen Crosby & Assoc.
 Pty. Ltd.
 SCOTLAND ISLAND
 PO Box 204 Church Pt. NSW 2105
 M: 0409 047 513 E: scrosby@internode.on.net
 Job

SWIMMING POOL

60 CABARITA RD.
 AVALON
 Lot 1 DP 208499

For G. SMITH

Drawing

SITE PLAN

Scale 1:200 AT A3
 Date JULY 2024
 Drawn S.C.
 Drawing Number

2064 - DA 03