



NOTTING LANE

25.000

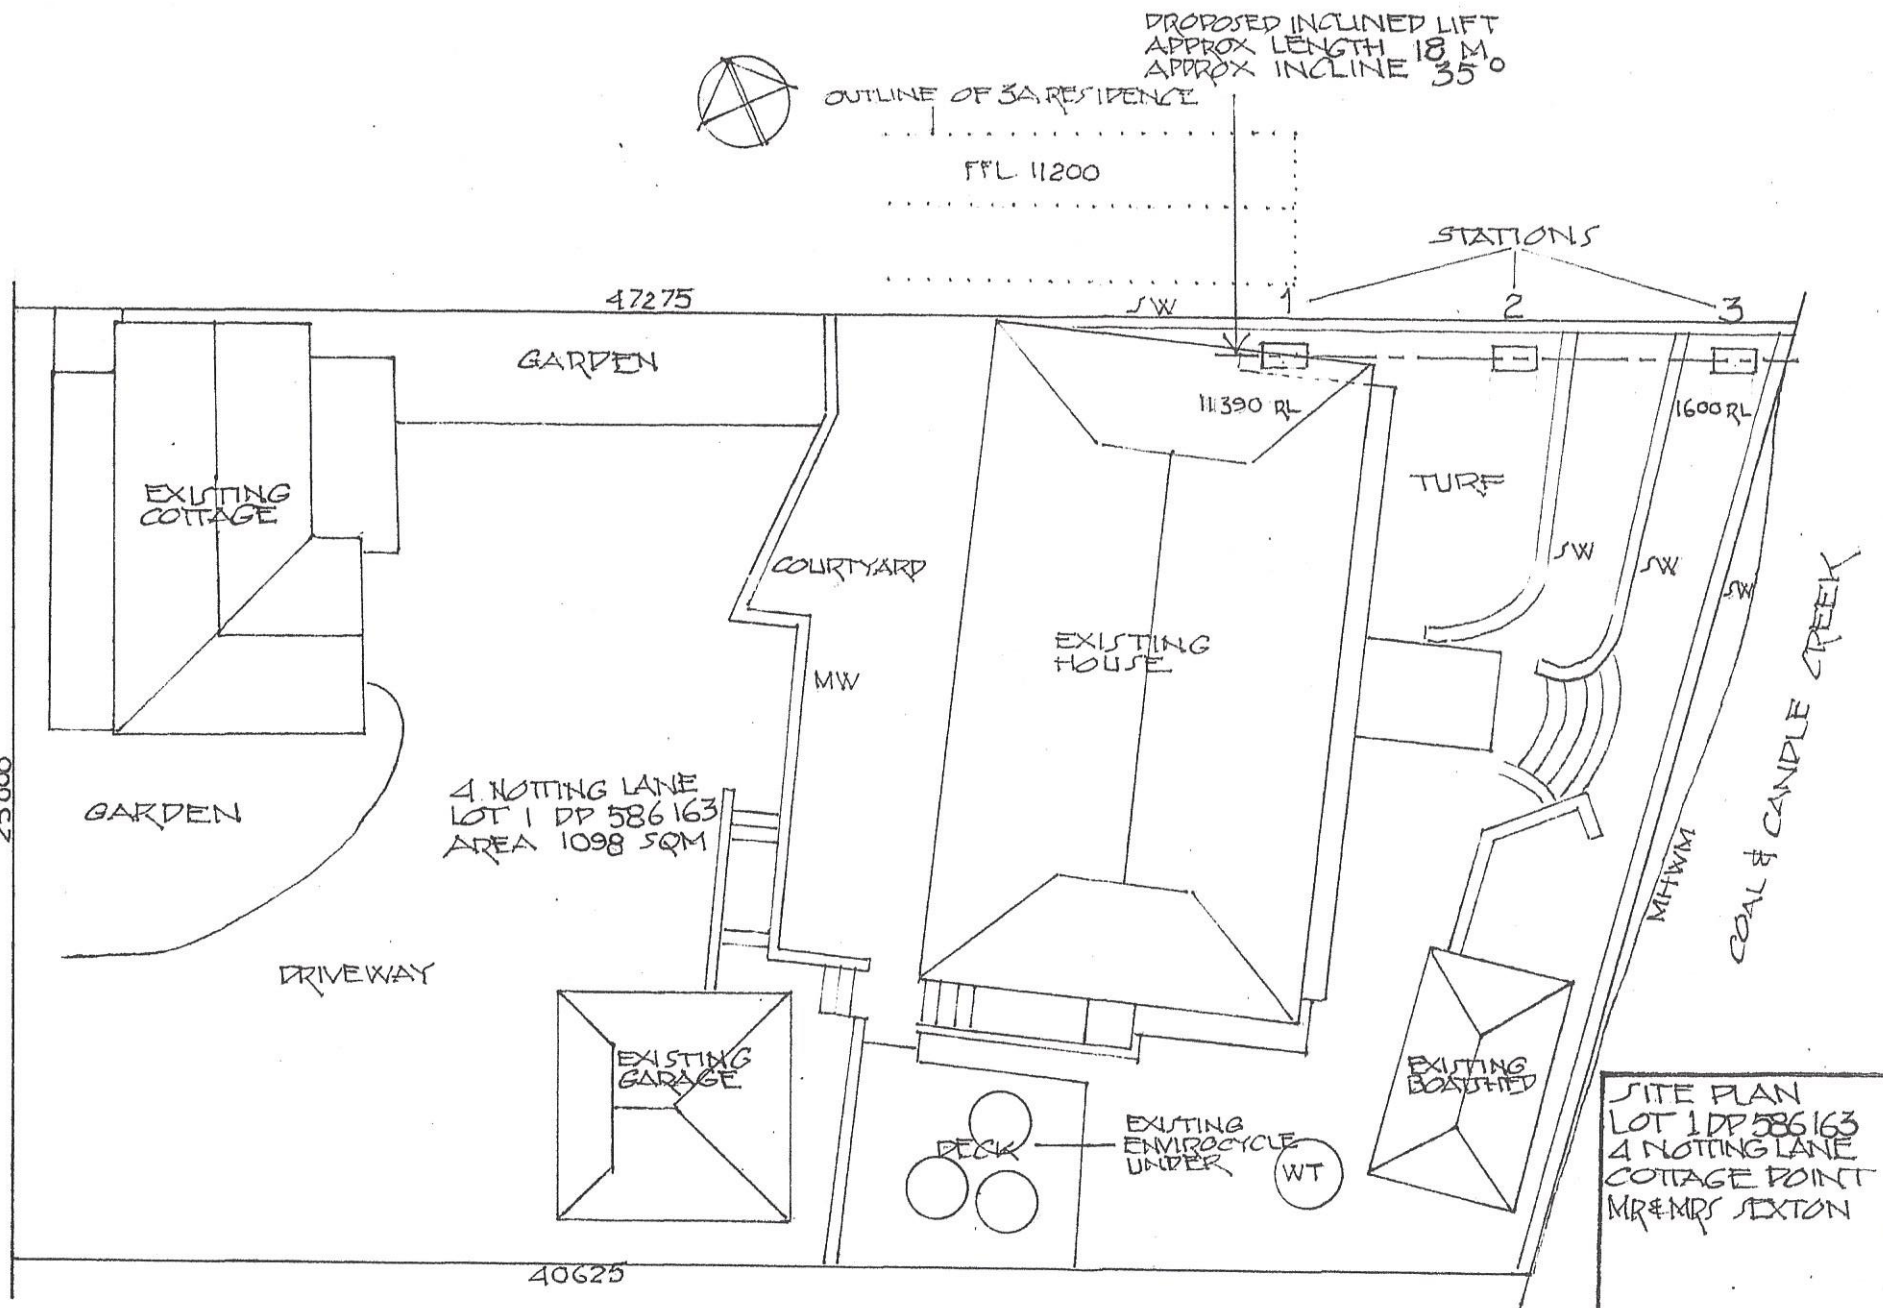

SITE PLAN
LOT 1 DP 586 163
4 NOTTING LANE
COTTAGE POINT
MR & MRS SEXTON

SCALE 1:200
DRAWN PJP

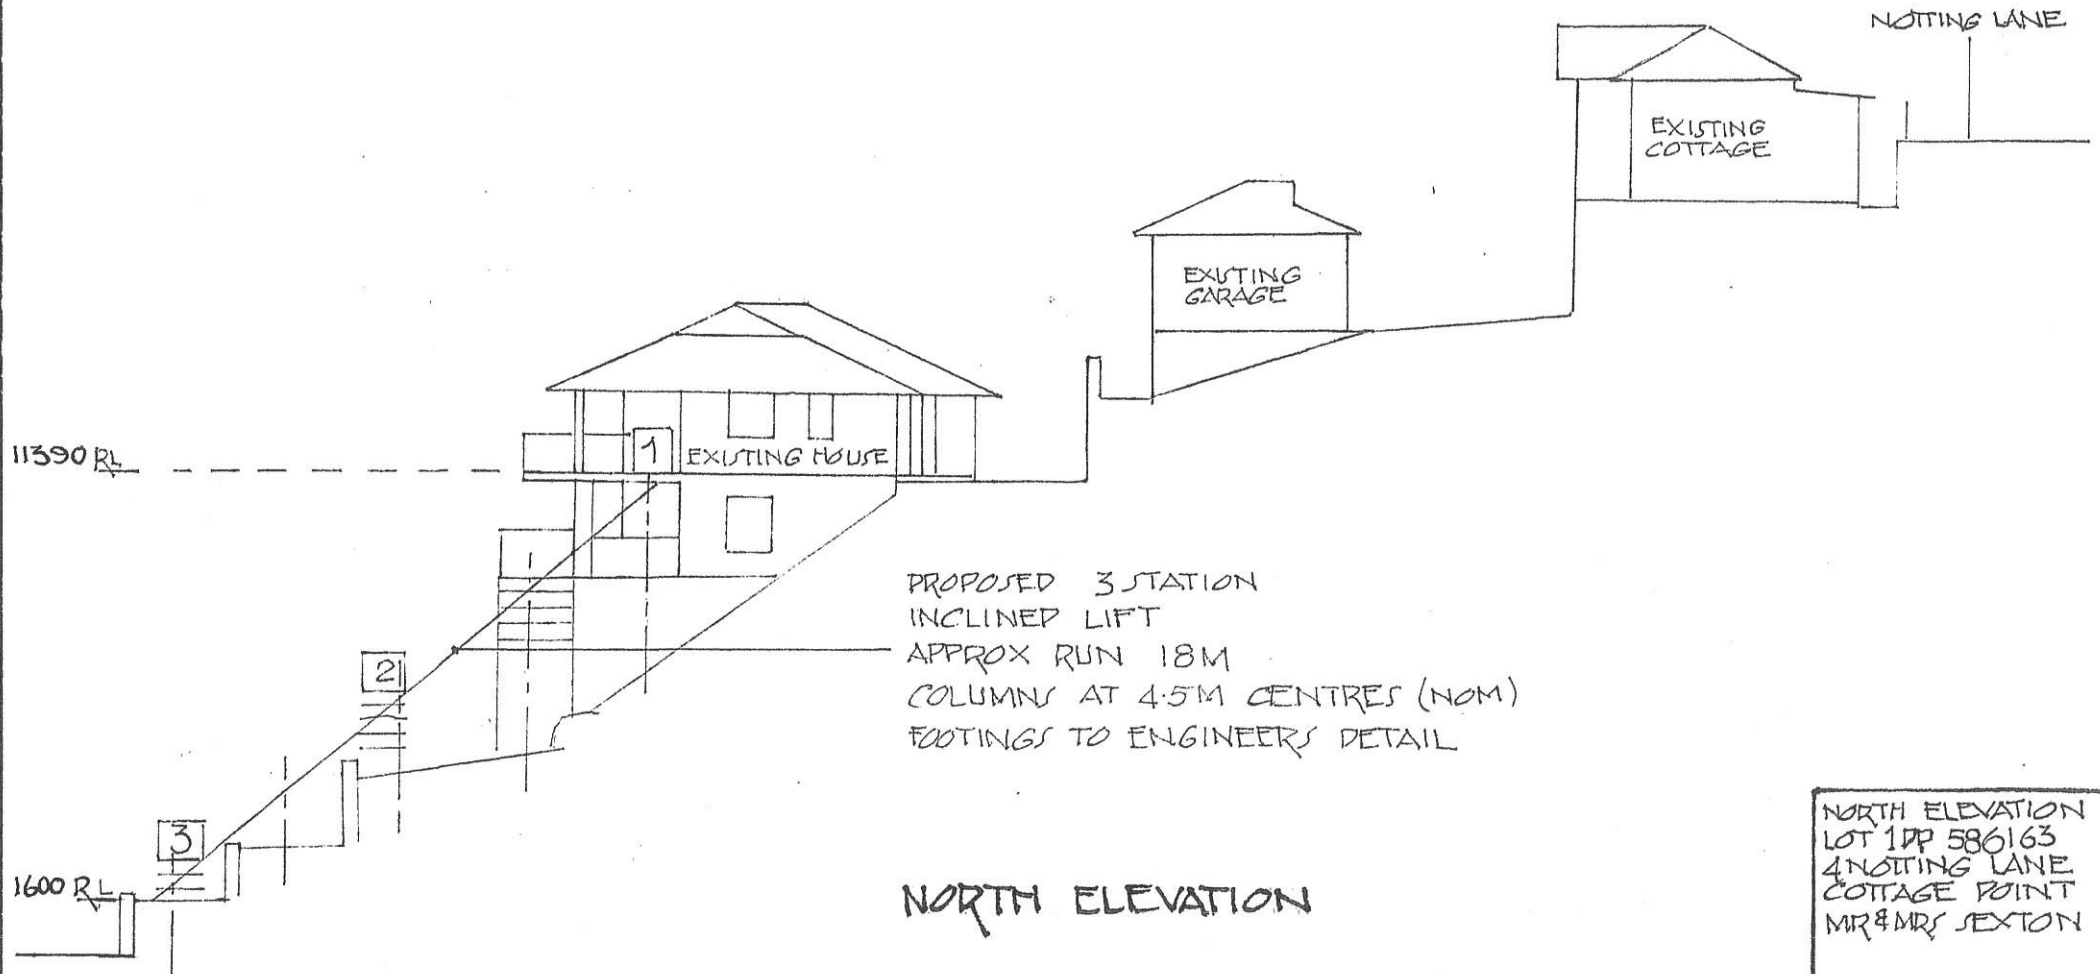

NORTH ELEVATION
LOT 1 DP 586163
4 NOTTING LANE
COTTAGE POINT
MR & MRS SEXTON

SCALE 1:200
DRAWN PJP