

**TPZ & SRZ PLAN WITH TREE PROTECTION ZONES AND STRUCTURAL ROOT ZONES SHOWN TO SCALE.**  
**PLAN HAS BEEN OVERLAYED ON THE GROUND FLOOR PLAN PREPARED BY JACLYN SMITH ARCHITECTURAL DESIGN (JULY 2022).**




THIS PLAN SHOULD BE READ IN CONJUNCTION WITH THE ARBORICULTURAL IMPACT ASSESSMENT PREPARED FOR 13 WAKEHURST PARKWAY, SEAFORTH NSW 2092

PREPARED BY COMPLETE ARBORCARE  
17/10/2022

**LEGEND:**

TREE PROTECTION ZONE

STRUCTURAL ROOT ZONE

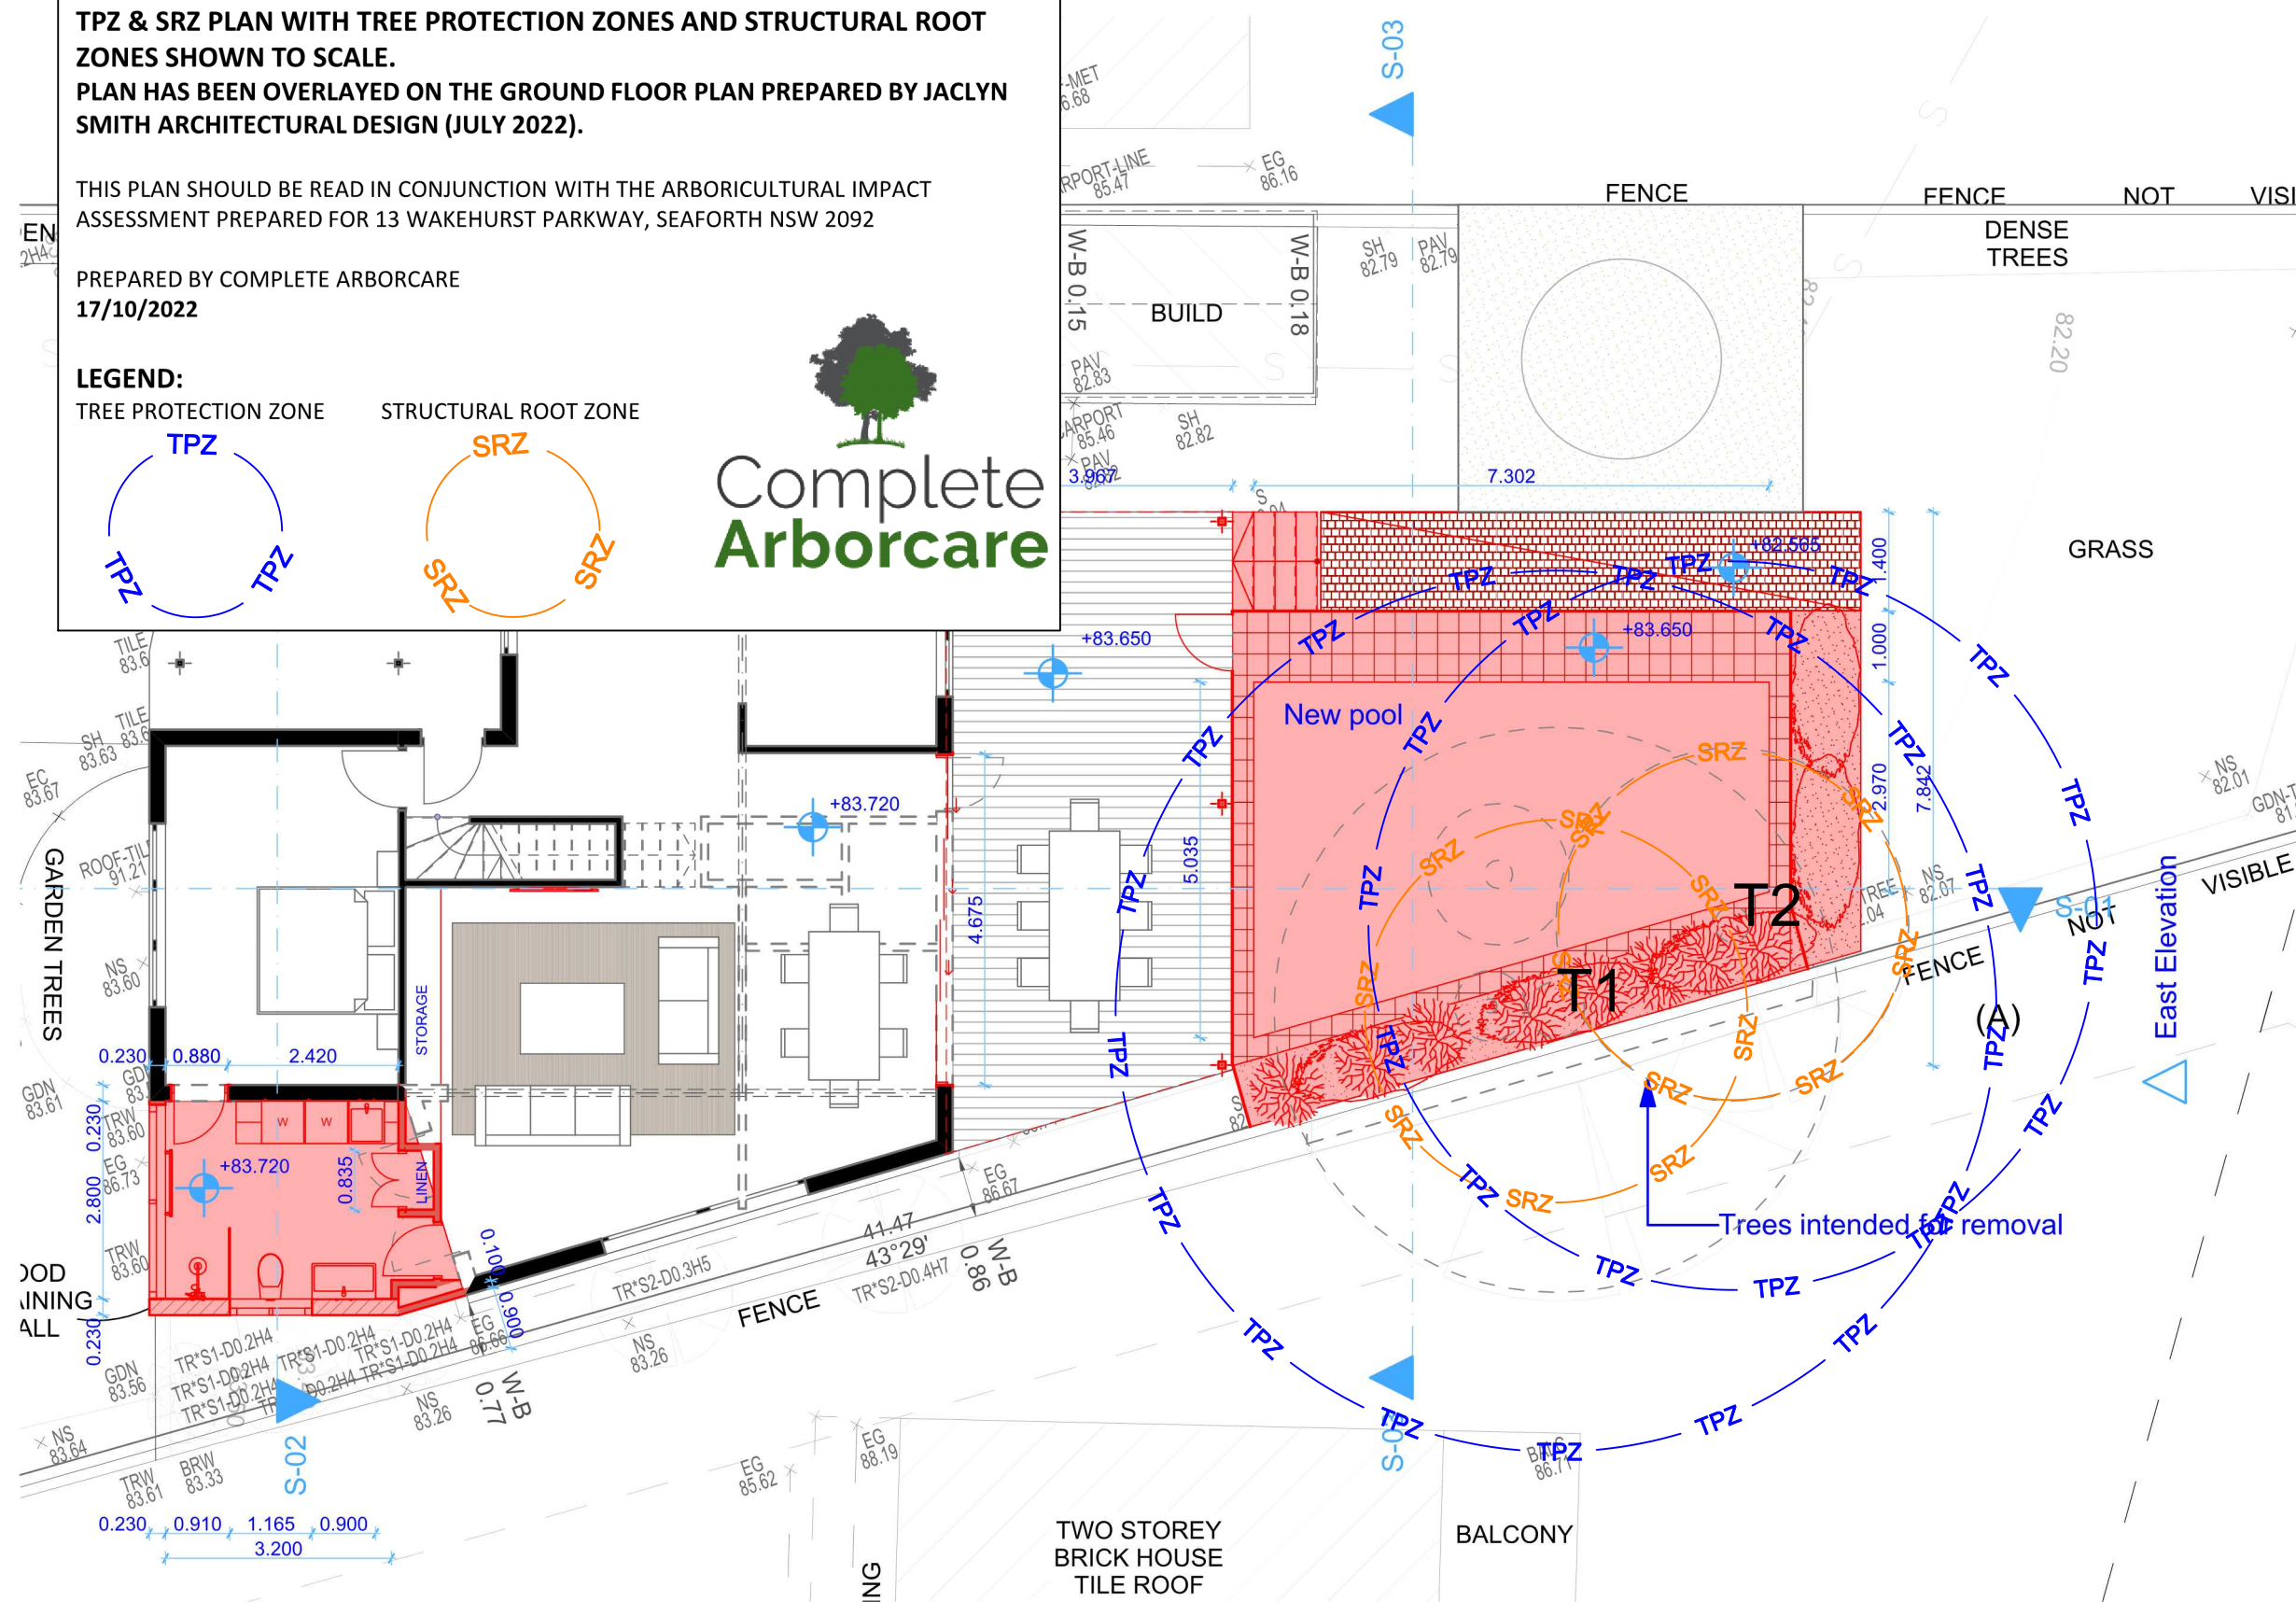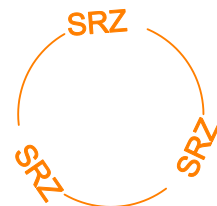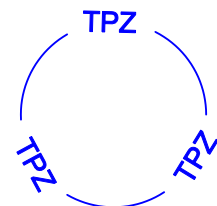

| Revision History |      |             |      |
|------------------|------|-------------|------|
| RevID            | ChID | Change Name | Date |
|                  |      |             |      |
|                  |      |             |      |
Company Title

**jaclyn smith architectural  
design**

ABN 678 4938 8455  
21 La Perouse Street, Fairlight NSW 2094  
ph: 0421 208 998  
e: jaclyn\_e\_zatta@hotmail.com  
web: www.jaclynsmith.weebly.com

**PROJECT**

13 Wakehurst Parkway,  
Seaforth NSW 2092

Drawing Name

**Ground Floor**

Drawing Status

Modified by

Date

July 2022

Checked by

Date

July 2022

Drawing Scale

**1:100**

Layout ID

**A.01.1**

Revision