

1 Site Plan
1 : 200





northern
beaches
council


**THIS PLAN IS TO BE READ IN
CONJUNCTION WITH
THE CONDITIONS OF DEVELOPMENT
CONSENT**

DADA2019/0841


- LEGEND
- EXISTING WALL
 - NEW TIMBER WALL
 - NEW BRICK WALL
 - DEMOLISH
 - PROPOSED WORKS

| 1 | Development Application | 06.08.19 |
|----|-------------------------|----------|
| No | Revision Description | Date |

| | | | | | | | | |
|---|--------------------------------|---|---|---|-------------|-----------------------|-------------------|-------------|
|  <div>80 WEST ST BALGOWLAH NSW 2093 mail@scopearchitects.com.au ph: 9400 4554 www.scopearchitects.com.au</div> | CLIENT NICOLE & NICK AUSTIN | PROJECT Alterations & Additions 59 ALBERT ST FRESHWATER 2096 LOT: 7 SECT: 5 DP: 7022 | DRAWING TITLE PROPOSED BOUNDARY FENCE & SITE ANALYSIS | TRUE NORTH  | DRAWN Xu | PROJECT NO. 01802 | DRAWING NO A01 | REV NO 1 |
| | | | | | SIZE A3 | SCALE As indicated | | |

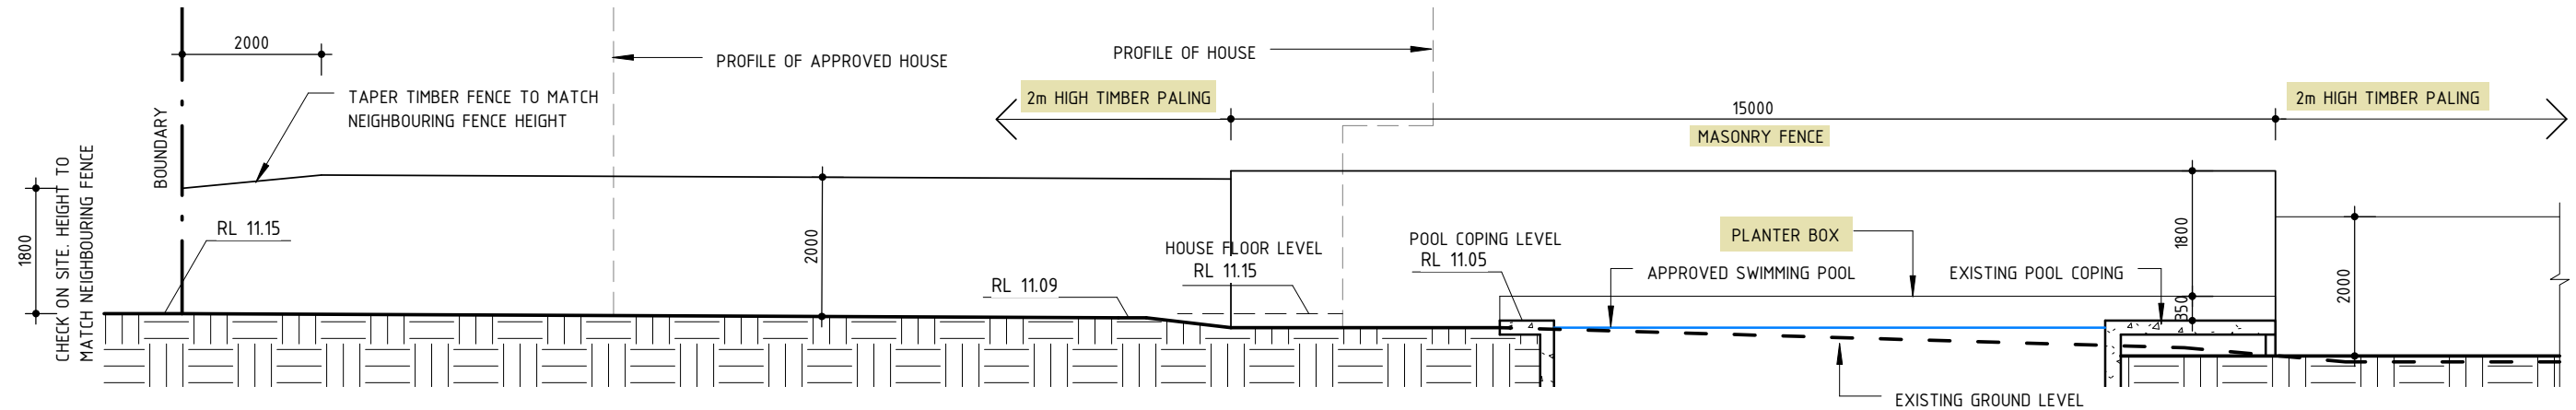

1 North East Fence Elevation
1 : 100

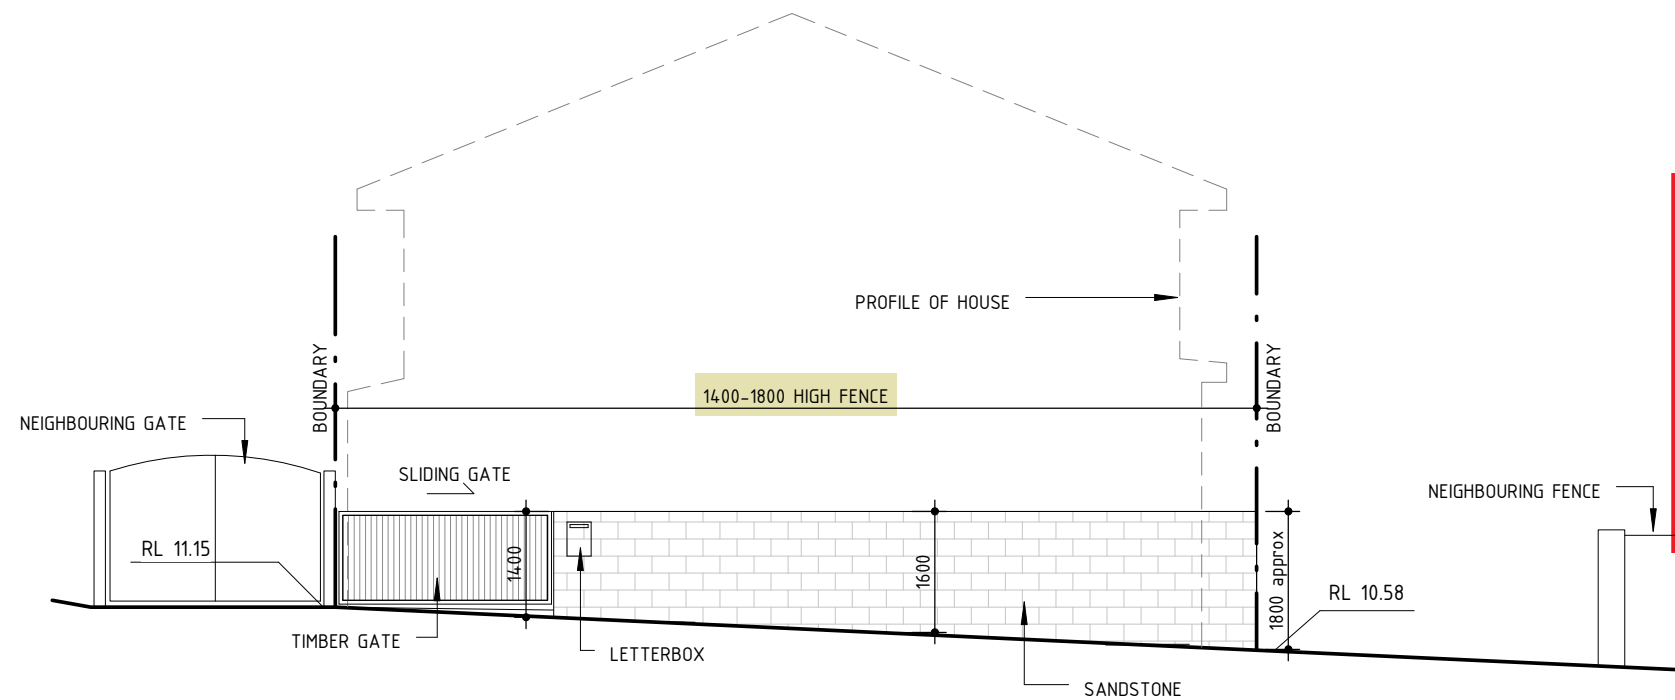

2 North West Fence Elevation
1 : 100


THIS PLAN IS TO BE READ IN CONJUNCTION WITH THE CONDITIONS OF DEVELOPMENT CONSENT

DADA2019/0841

NOTE: ALL MASONRY FENCE STRUCTURE IN ACCORDANCE WITH STRUCUTRAL ENGINEER SPECIFCATIONS

- LEGEND
- EXISTING WALL
 - NEW TIMBER WALL
 - NEW BRICK WALL
 - DEMOLISH
 - PROPOSED WORKS

| 1 | Development Application | 06.08.19 |
|----|-------------------------|----------|
| No | Revision Description | Date |

| | | | | | | | | | |
|---|--|--------------------------------|---|-----------------------------------|------------|-------------|----------------------|-------------------|-------------|
|  | 80 WEST ST BALGOWLAH NSW 2093 mail@scopearchitects.com.au ph: 9400 4554 www.scopearchitects.com.au | CLIENT NICOLE & NICK AUSTIN | PROJECT Alterations & Additions 59 ALBERT ST FRESHWATER 2096 LOT: 7 SECT: 5 DP: 7022 | DRAWING TITLE FENCE ELEVATIONS | TRUE NORTH | DRAWN Xu | PROJECT NO. 01802 | DRAWING NO A02 | REV NO 1 |
| | | | | | | SIZE A3 | SCALE 1 : 100 | | |