



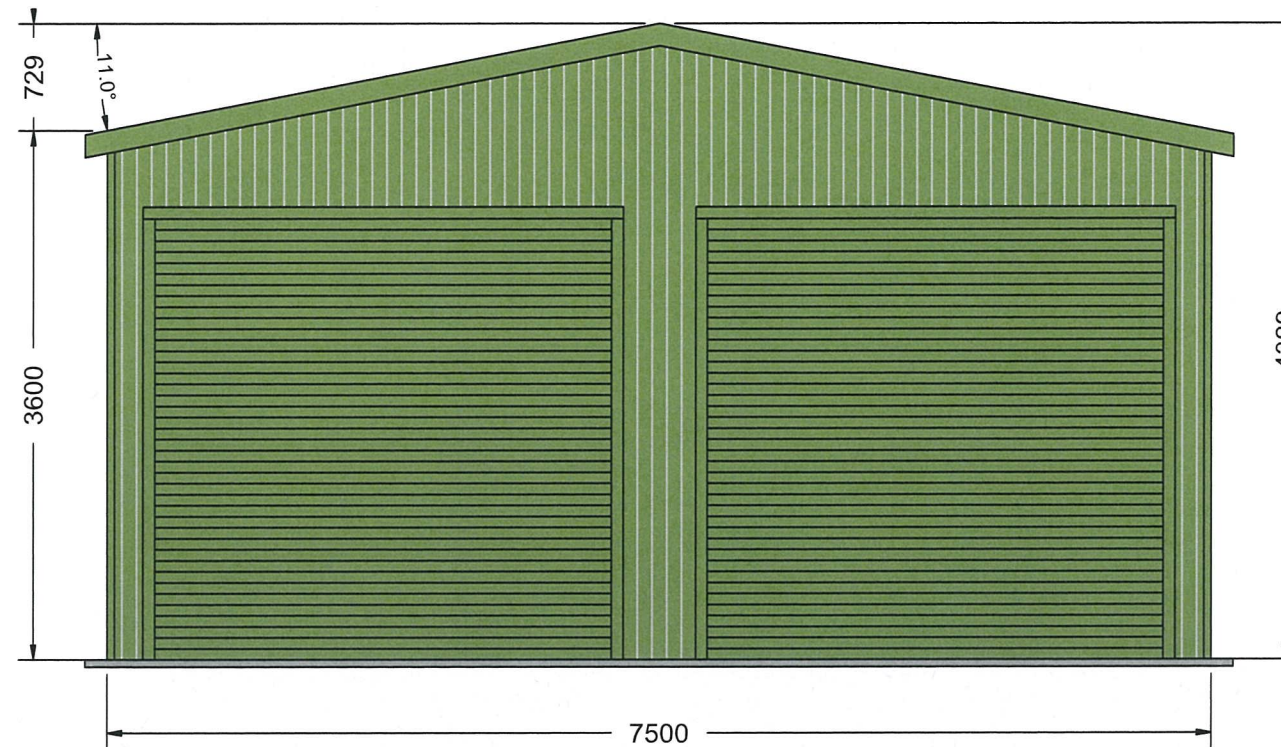

FRONT ELEVATION

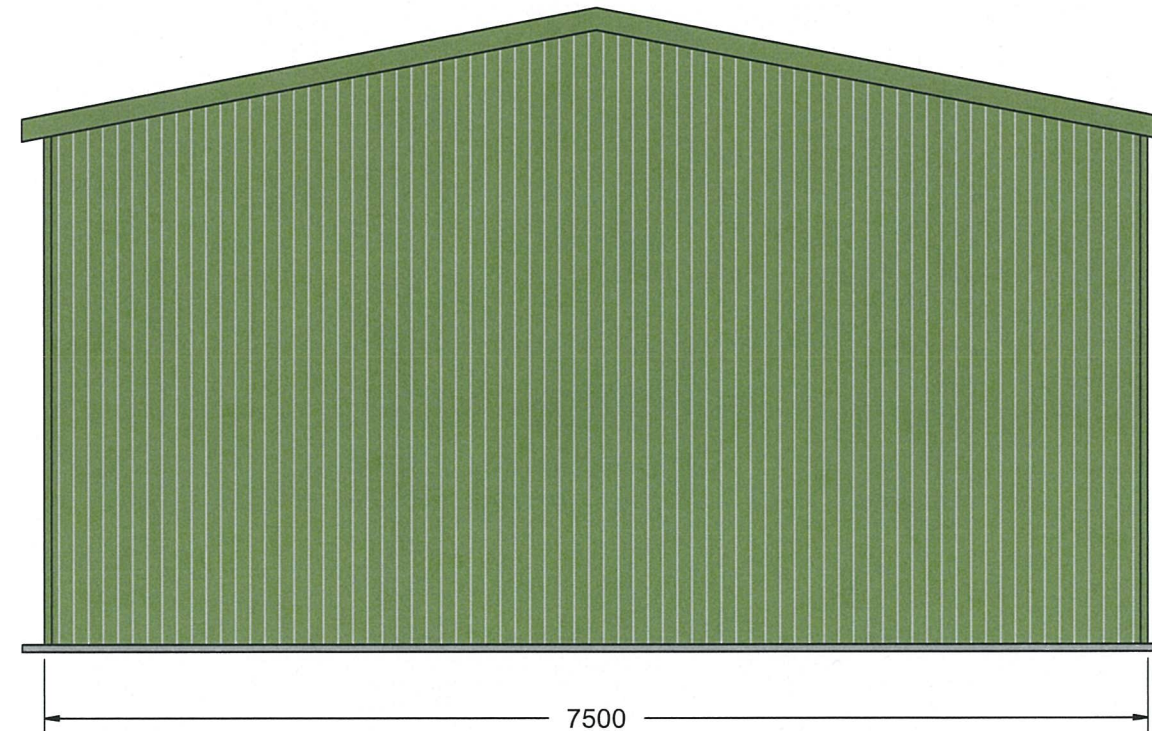

REAR ELEVATION




THIS PLAN IS TO BE READ IN
CONJUNCTION WITH
THE CONDITIONS OF DEVELOPMENT
CONSENT

DA2019/0326




151 Smeaton Grange Road,
Smeaton Grange, NSW, 2567
Phone: 02 4648 7777
Fax: 02 4648 7700
Email: sales@bestsheds.com.au

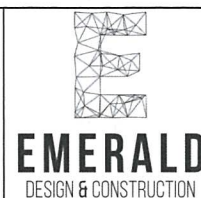


CIVIL & STRUCTURAL ENGINEERS
COMMERCIAL - INDUSTRIAL - RESIDENTIAL - FORENSIC - STEEL DETAILING
CAMILO PINEDA MORENO
Beng MIEAust RPEng
RPEQ 15562 TBP EC41817 (VIC)
Signature: Date: 02-07-18

Customer Name: SBD Plumbing (Stuart)
Site Address: 2 Spicer Road
Oxford Falls,
NSW, 2100

Drawing Title: End Elevations
Scale: 1:68.999
Date :27-06-2018
Job Number: 151885
Page: 1 of 9

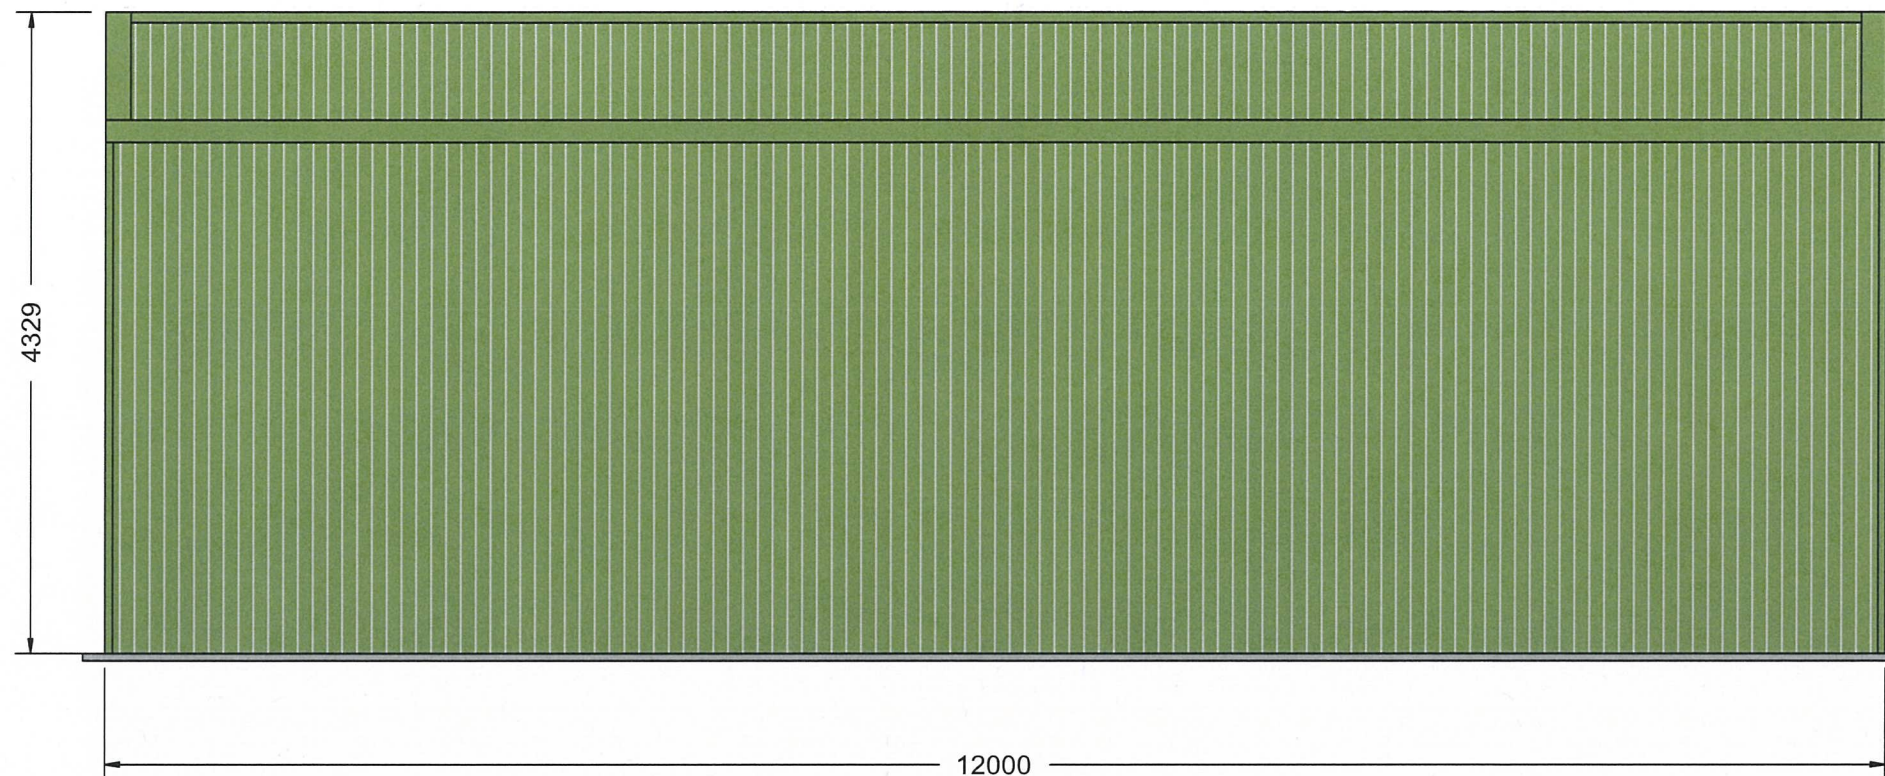

LEFT ELEVATION

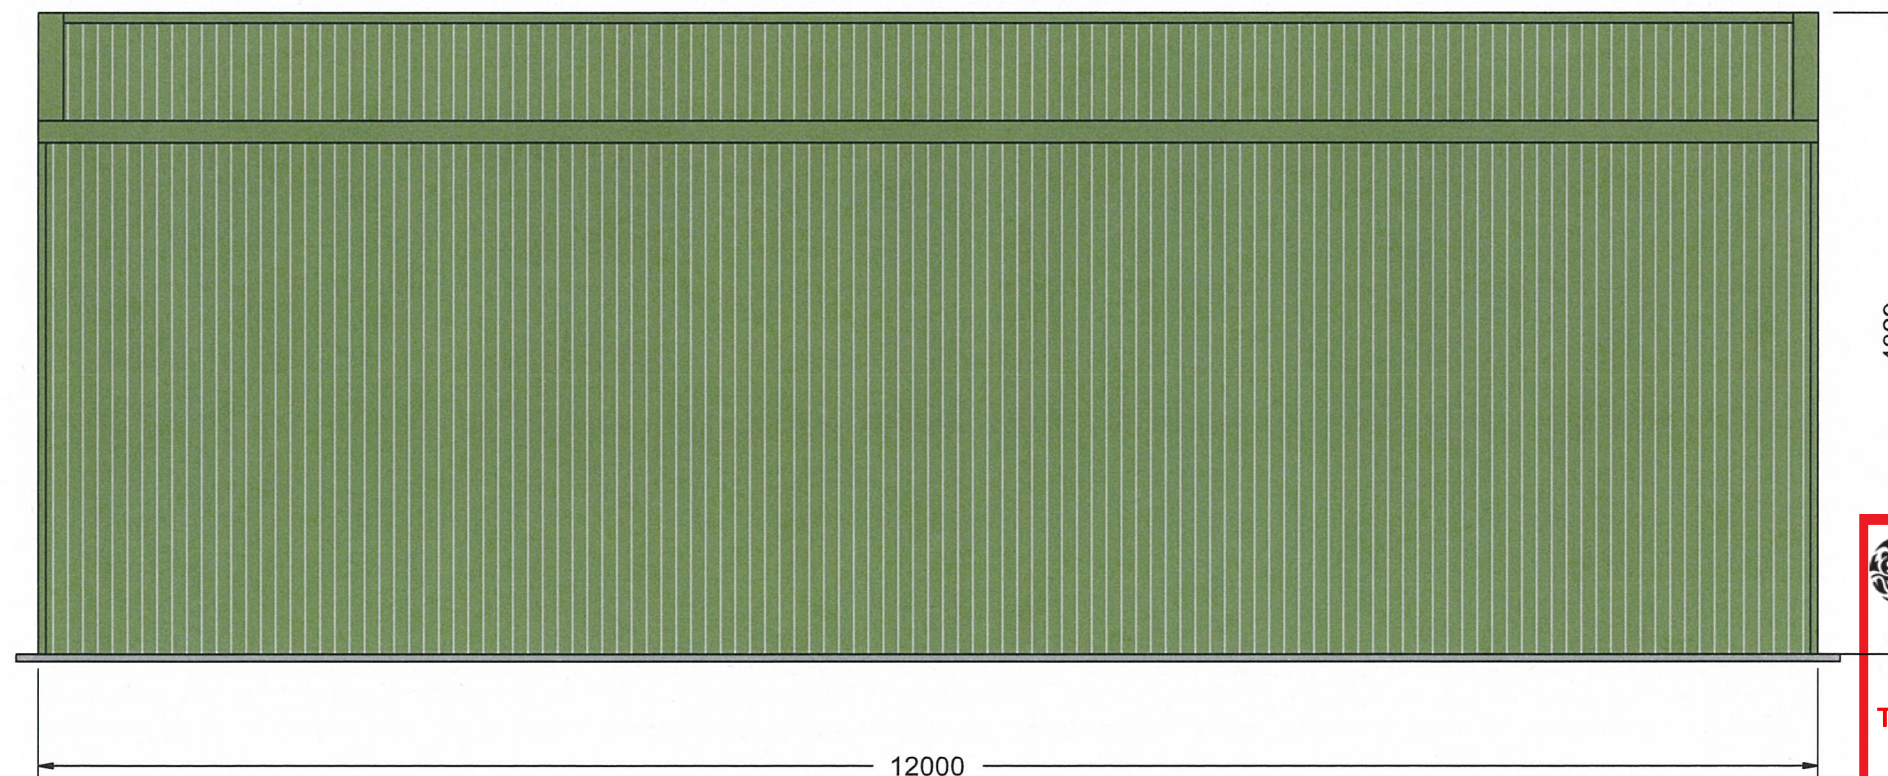


RIGHT ELEVATION




**THIS PLAN IS TO BE READ IN
CONJUNCTION WITH
THE CONDITIONS OF DEVELOPMENT
CONSENT**


DA2019/0326

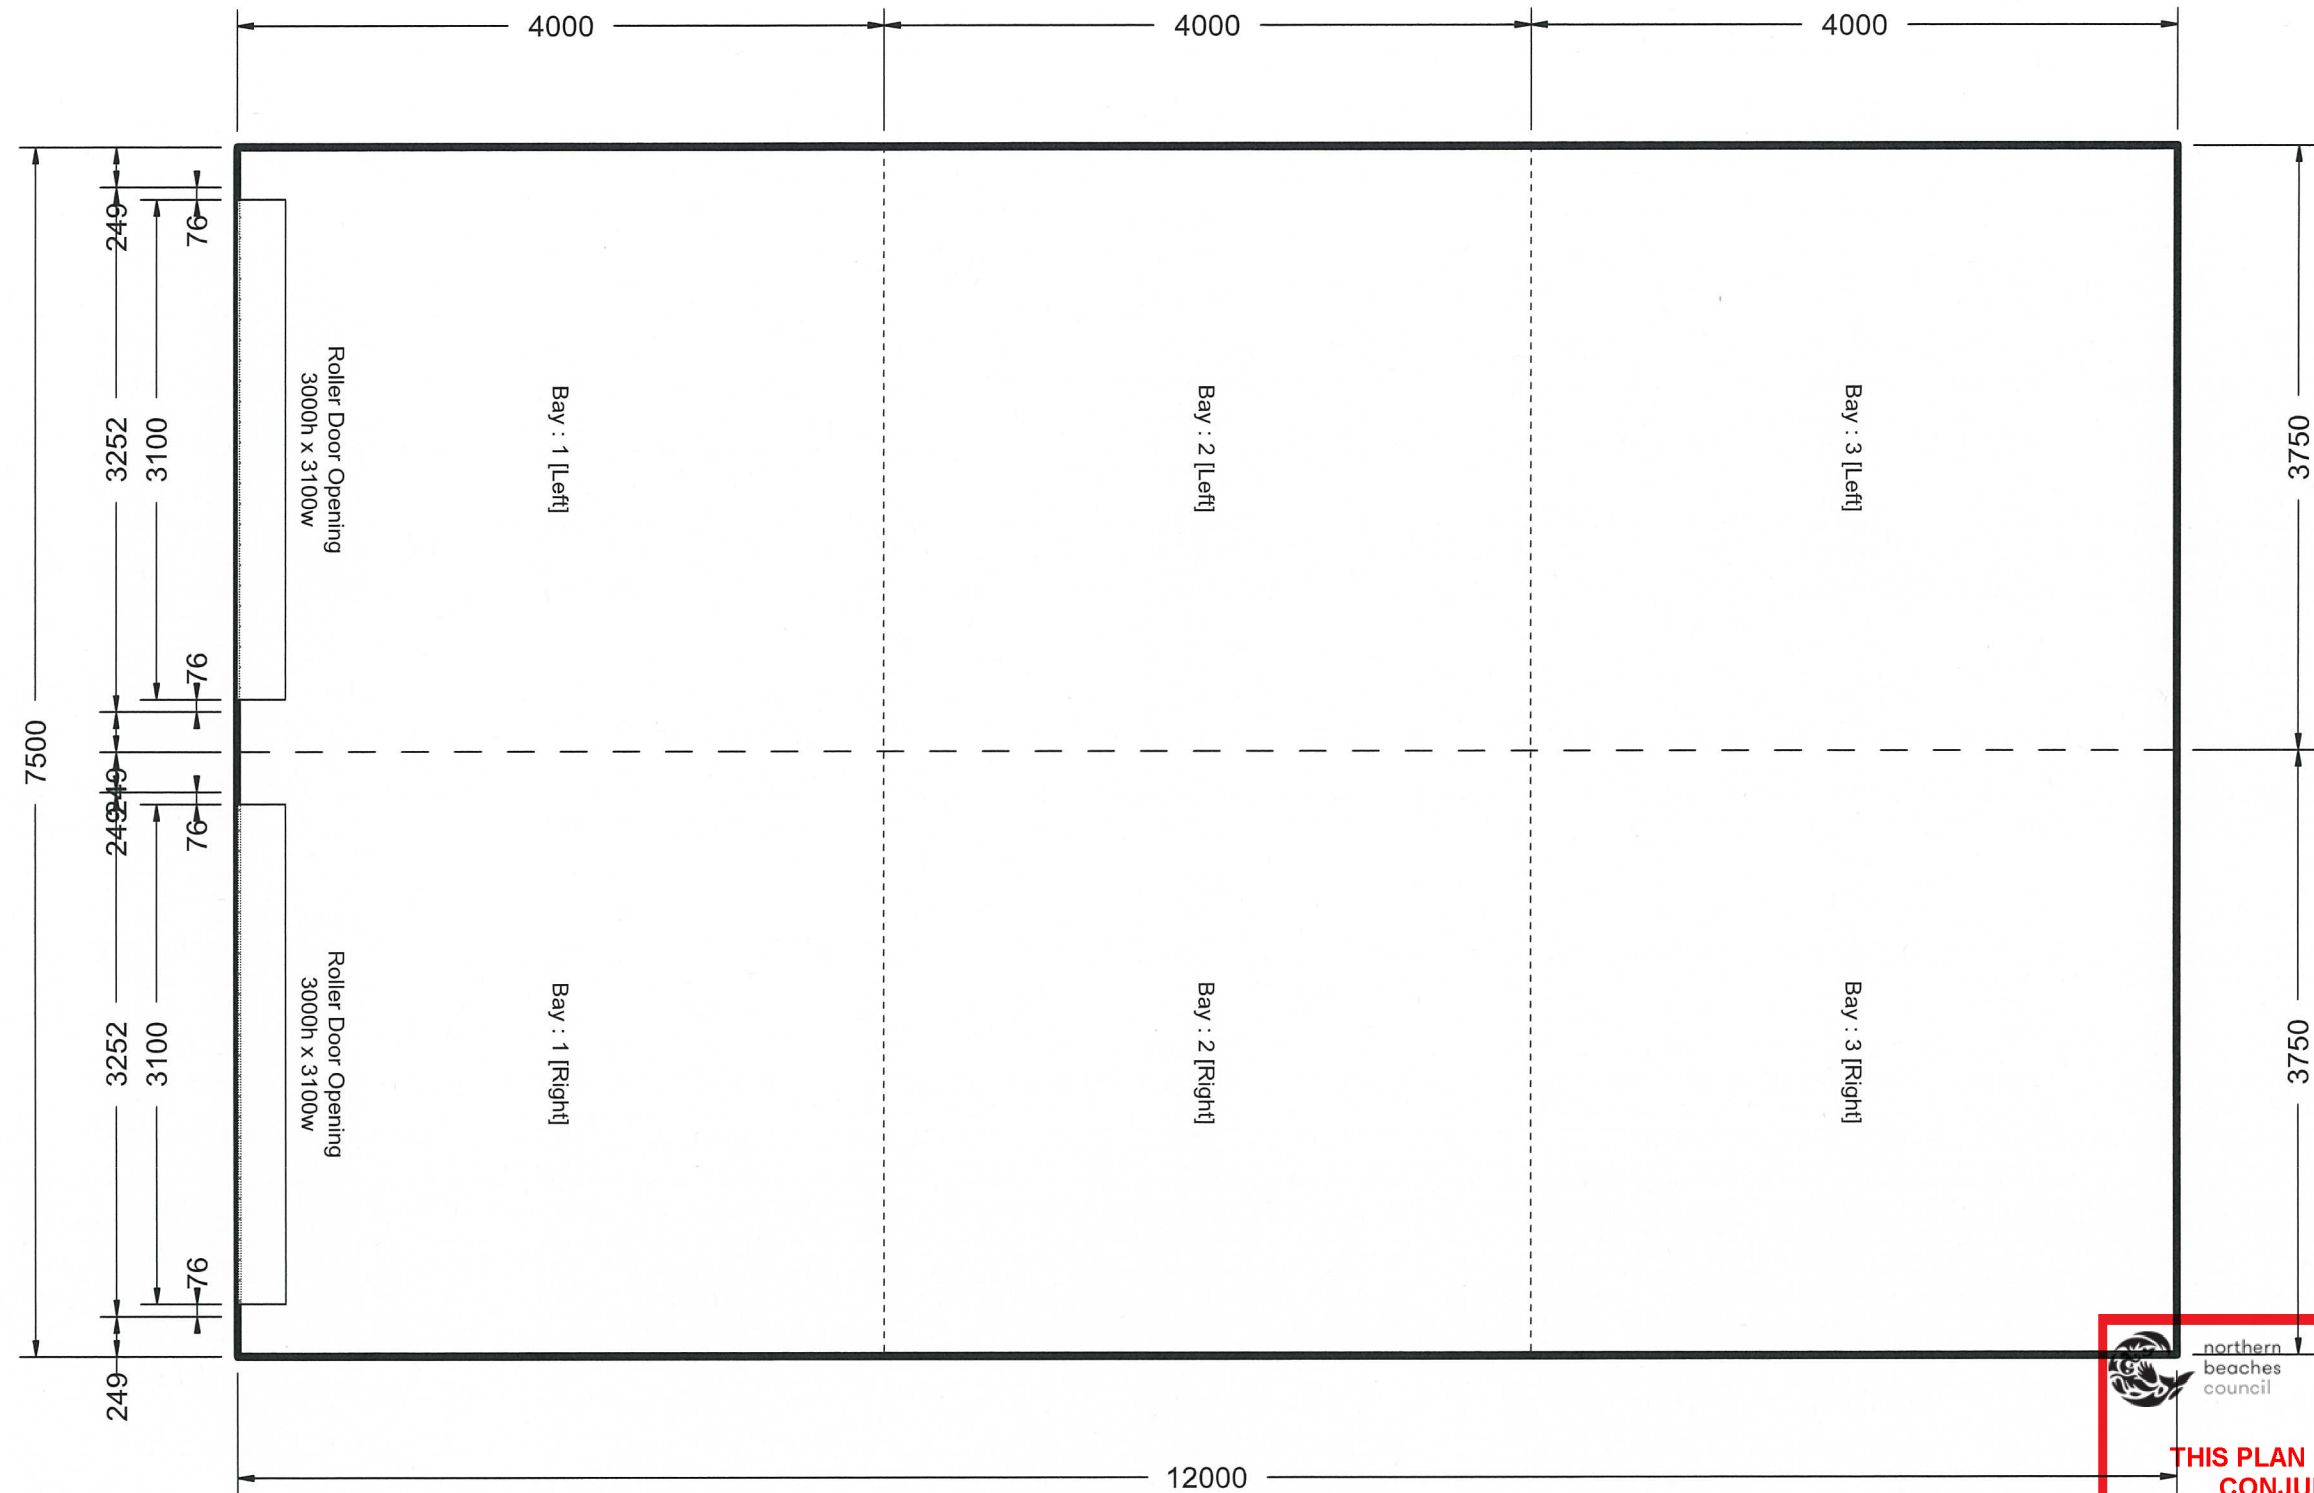

Plan Elevation

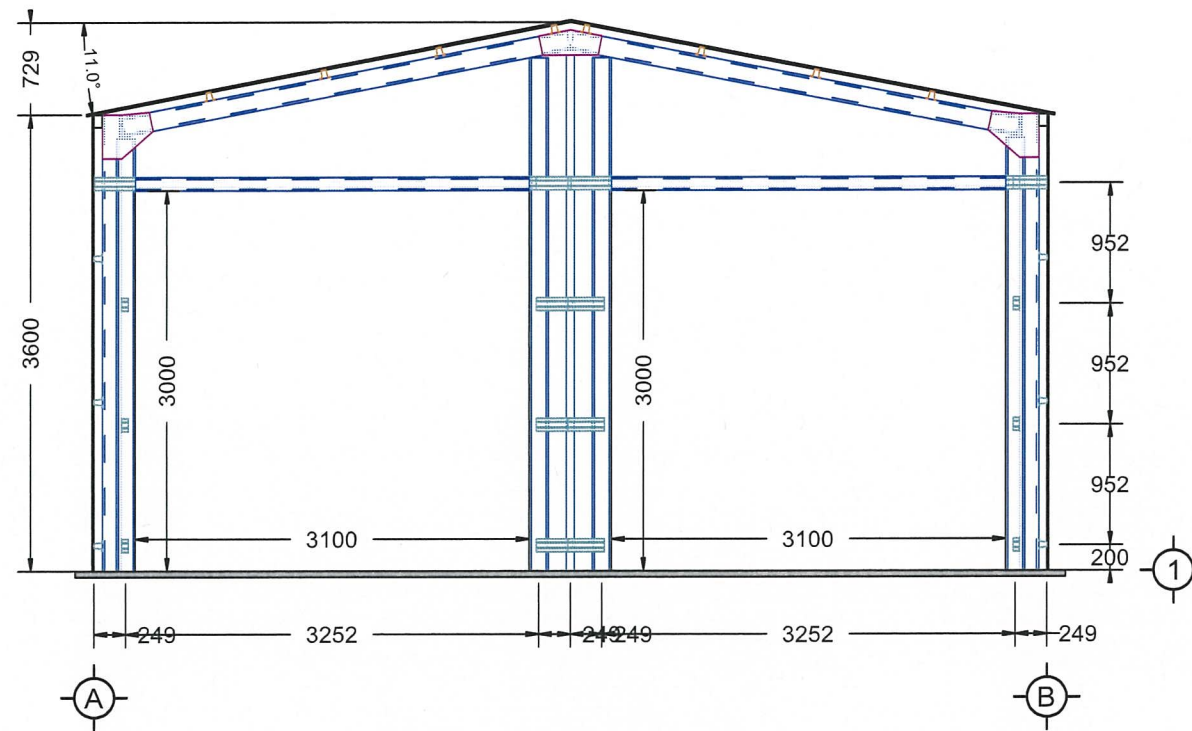

FRONT ELEVATION

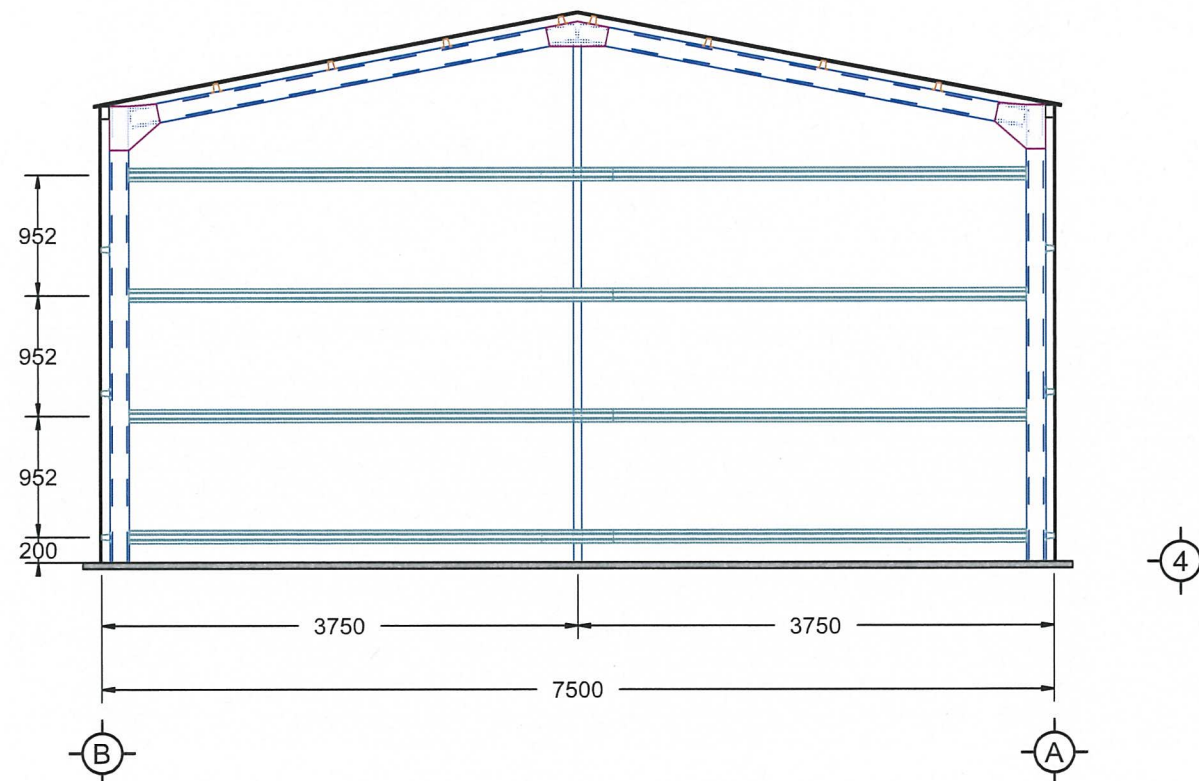

REAR ELEVATION



**THIS PLAN IS TO BE READ IN
CONJUNCTION WITH
THE CONDITIONS OF DEVELOPMENT
CONSENT**

DA2019/0326




151 Smeaton Grange Road,
Smeaton Grange, NSW, 2567
Phone: 02 4648 7777
Fax: 02 4648 7700
Email: sales@bestsheds.com.au




CIVIL & STRUCTURAL ENGINEERS
COMMERCIAL - INDUSTRIAL - RESIDENTIAL - FORENSIC - STEEL DETAILING
CAMILO PINEDA MORENO
Beng MIEAust RPEng
RPEQ 15562 TBP EC41817 (VIC)
Signature: Date: 02-07-18

Customer Name: SBD Plumbing (Stuart)
Site Address: 2 Spicer Road
Oxford Falls,
NSW, 2100

Drawing Title: End Frame Elevations
Scale: 1:80.028
Date :27-06-2018
Job Number: 151885
Page: 4 of 9

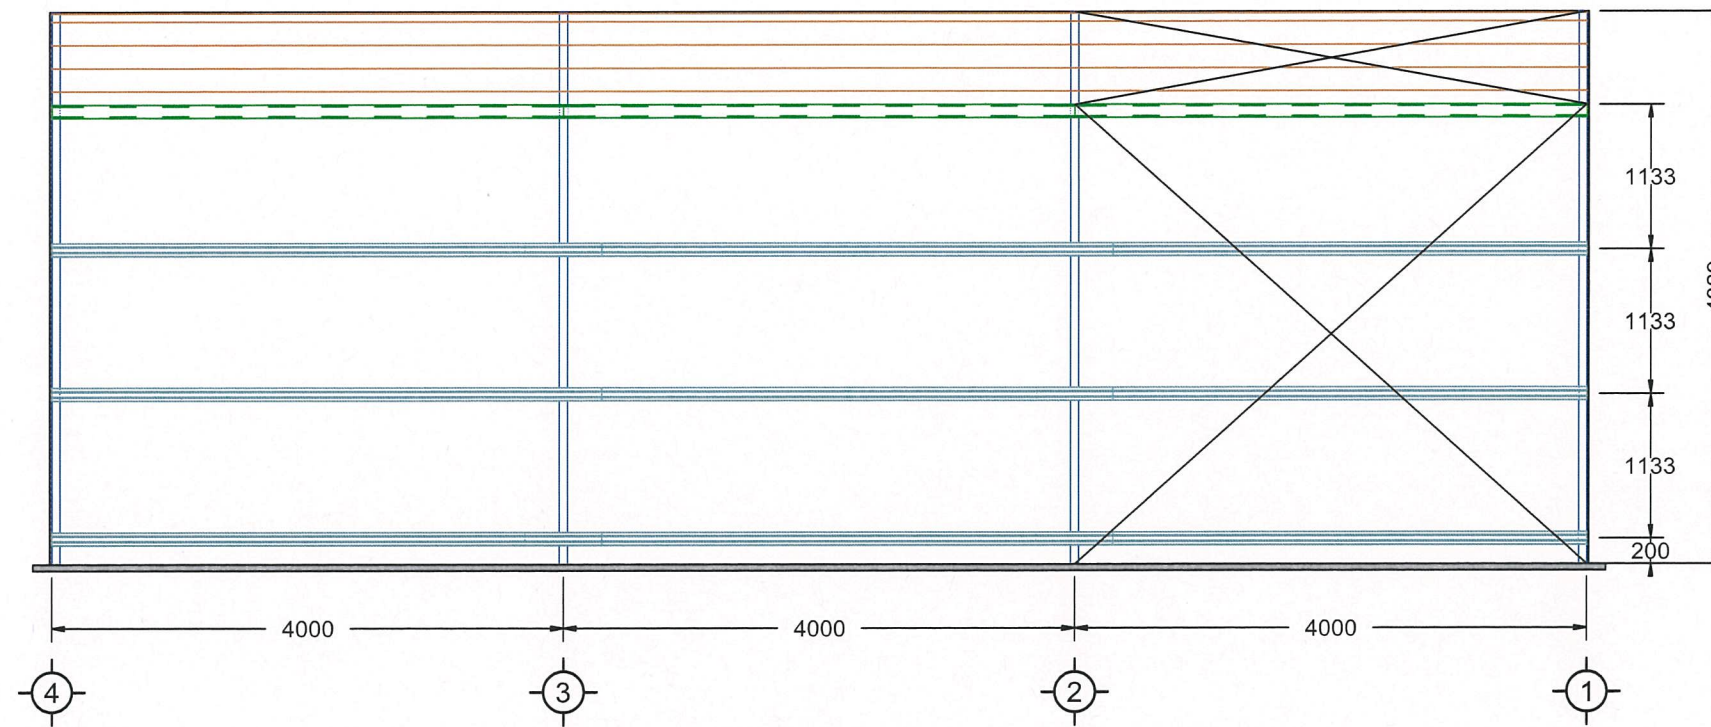

LEFT ELEVATION

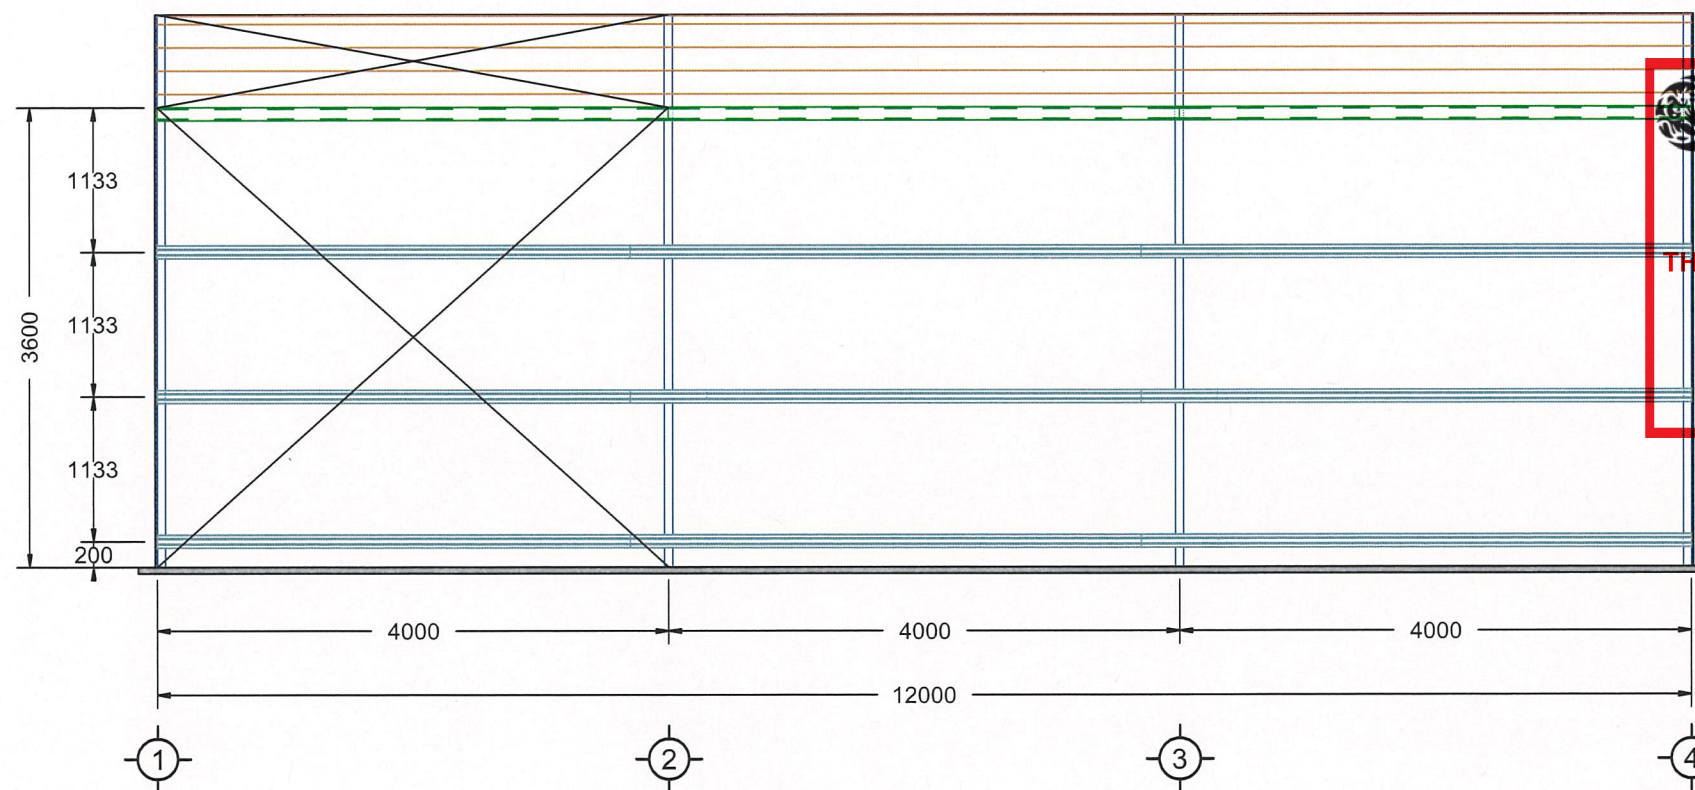

RIGHT ELEVATION




THIS PLAN IS TO BE READ IN
CONJUNCTION WITH
THE CONDITIONS OF DEVELOPMENT
CONSENT

DA2019/0326




151 Smeaton Grange Road,
Smeaton Grange, NSW, 2567
Phone: 02 4648 7777
Fax: 02 4648 7700
Email: sales@bestsheds.com.au

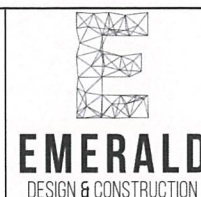

CIVIL & STRUCTURAL ENGINEERS
COMMERCIAL - INDUSTRIAL - RESIDENTIAL - FORENSIC - STEEL DETAILING
CAMILO PINEDA MORENO
Beng MIEAust RPEng
RPEQ 15562 TBP EC41817 (VIC)
Signature: Date: 02-07-18

Customer Name: SBD Plumbing (Stuart)
Site Address: 2 Spicer Road
Oxford Falls,
NSW, 2100

Drawing Title: Side Frame Elevations
Scale: 1:79.476
Date :27-06-2018
Job Number: 151885
Page: 5 of 9

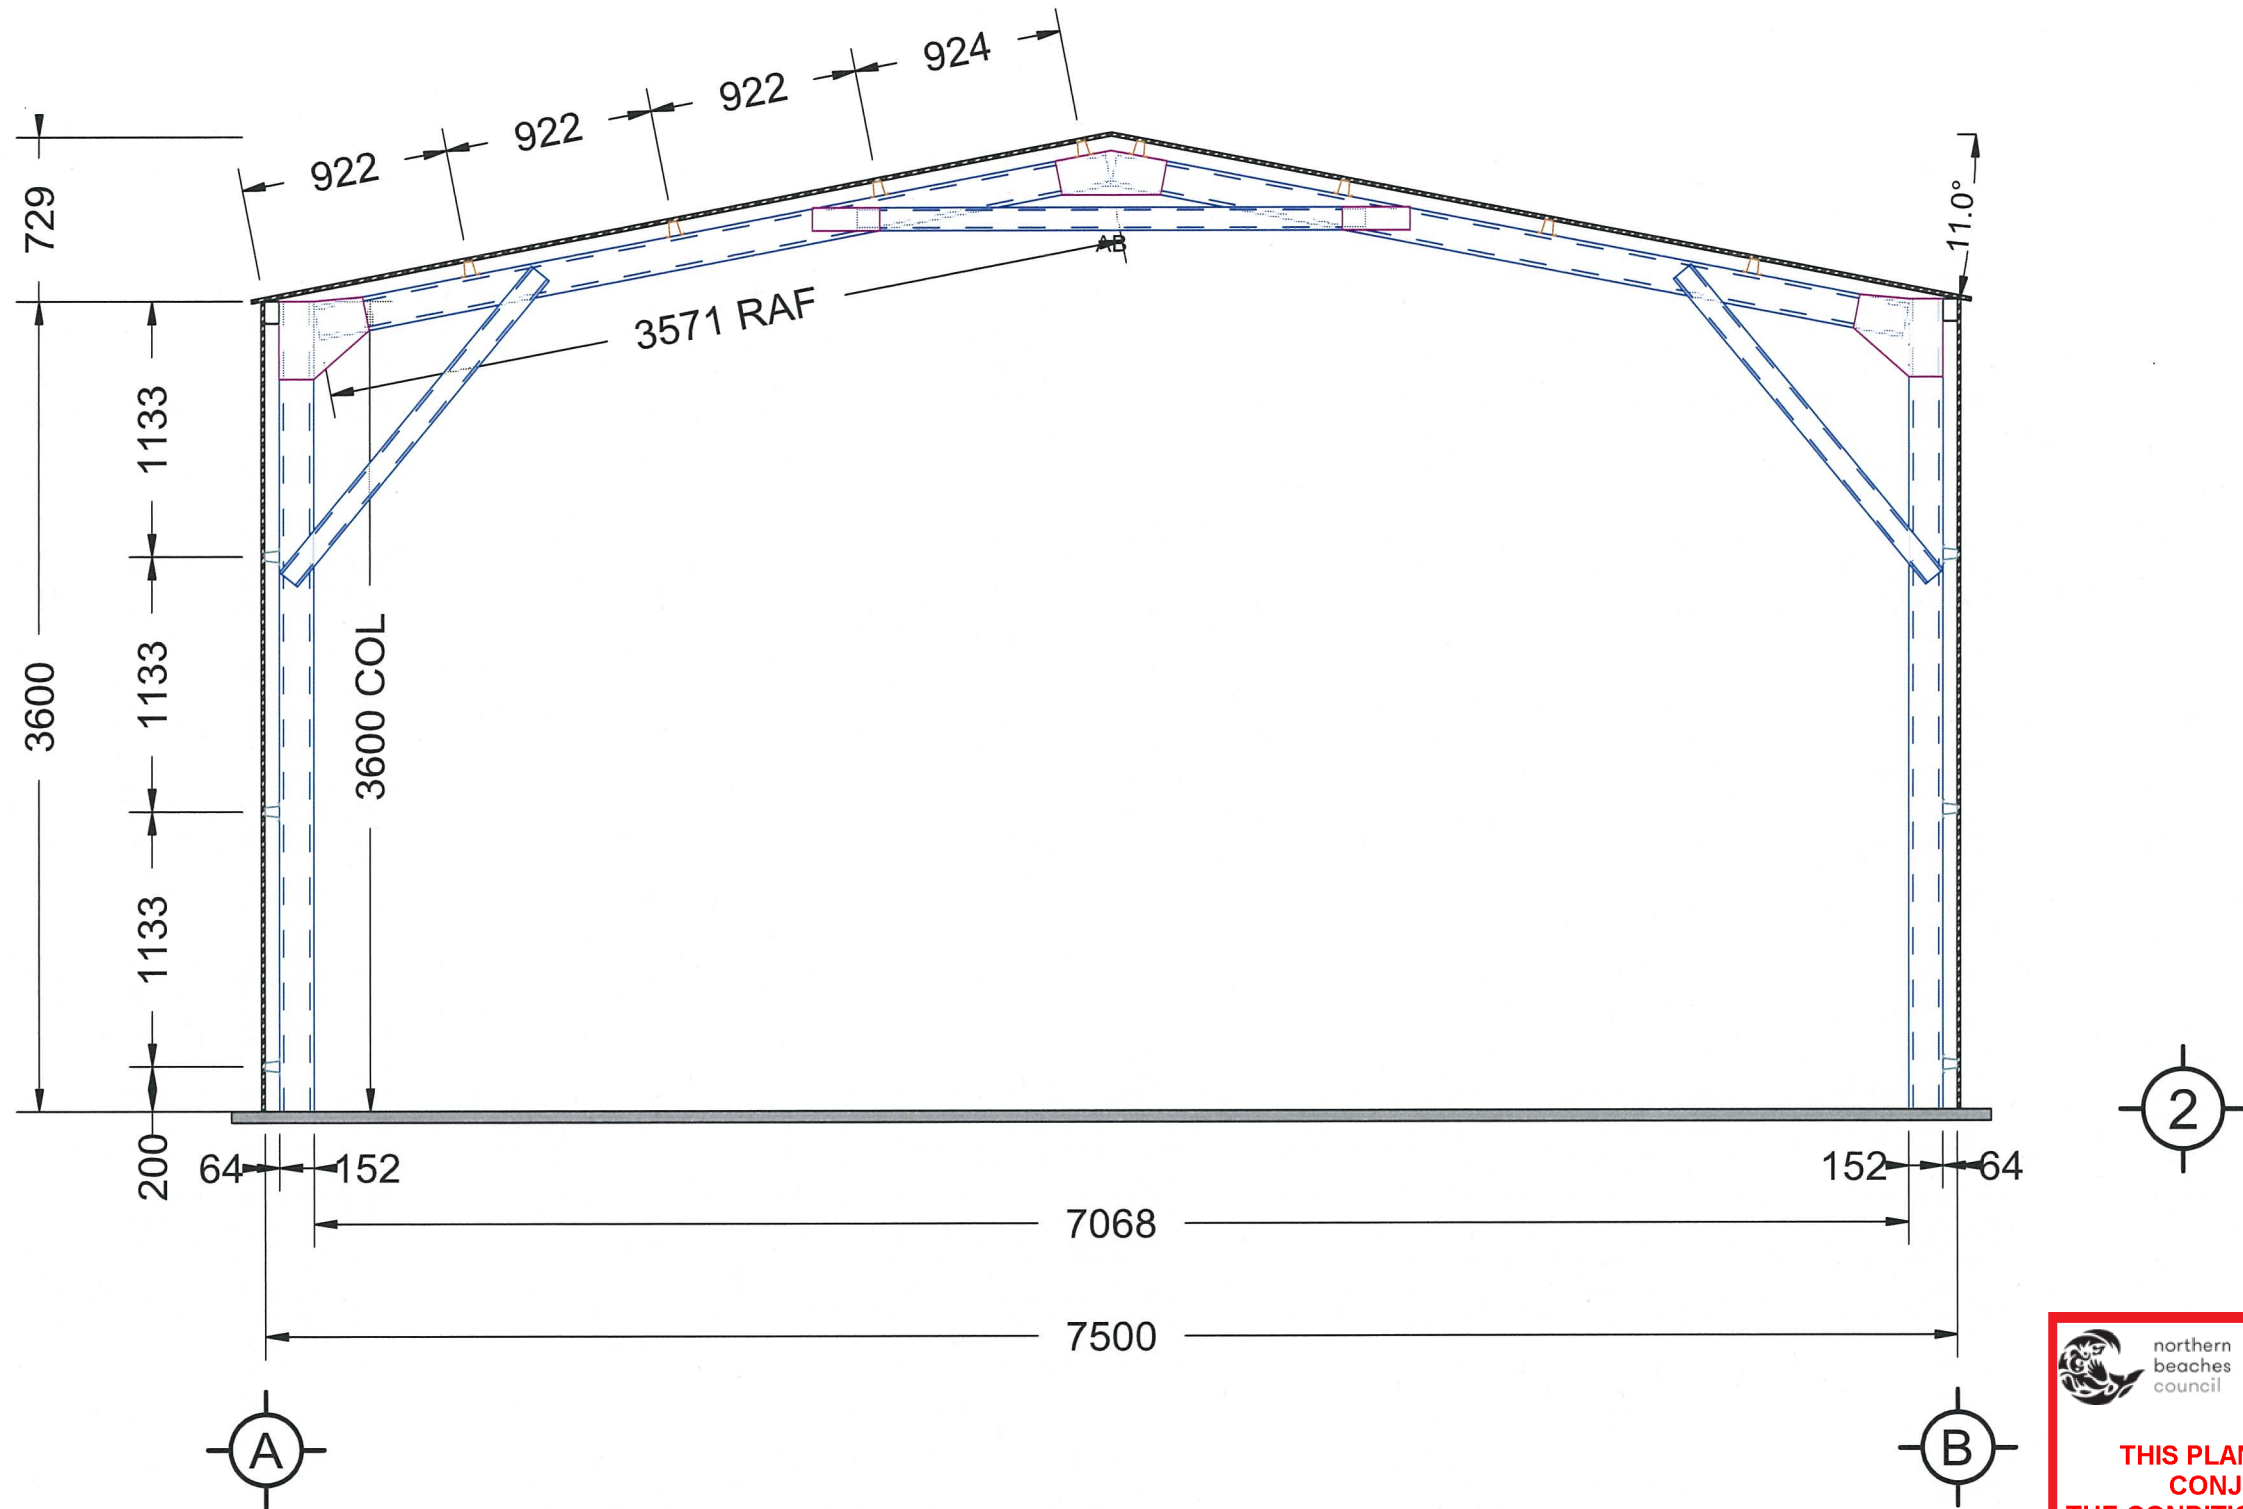

INTERMEDIATE ELEVATION

 northern
beaches
council

**THIS PLAN IS TO BE READ IN
CONJUNCTION WITH
THE CONDITIONS OF DEVELOPMENT
CONSENT**

DA2019/0326

