


**SITE PLAN**  
Scale 1:200

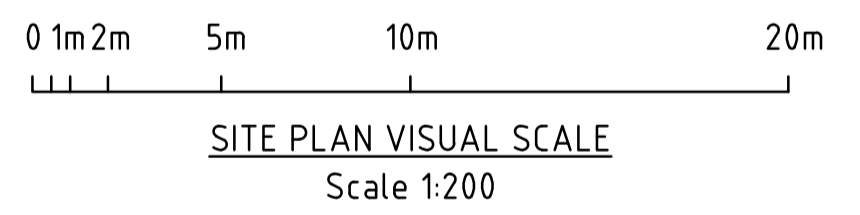

**GENERAL NOTES:**

- THIS DRAWING IS TO BE READ IN CONJUNCTION WITH TIMBER DECK DRAWING No. 35-05-002.
- REFER TO SITE SURVEY DRAWING REF. 159B FOR BOUNDARIES, SERVICES AND SLOPES LEVELS.

Drawn/Designed by JJ Nicholls	Checked by -	Approved by - date -	File name 35-05-002C	Date 18/03/2020	Scale AS SHOWN
Mobile No. 0412 130 695 Email: hamerest@inet.net.au Web page: http://hamerest.com		<b>HAMEREST Pty. Ltd.</b>		P.O. Box 485 Dee Why NSW 2099 Australia	

#	Date	Revision	Name
B	21/04/2020	GENERAL UPDATE	JJN
A	16/04/2020	FOR COUNCIL SUBMISSION	JJN

DAVID AND MARY CATCHLOVE 77 MYOLA ROAD, NEWPORT, NSW, 2106 SITE PLAN OF PROPOSED TIMBER DECK		NORTHERN BEACHES COUNCIL	
35-05-003		Revision B	Sheet 1/1



**FOR COUNCIL APPROVAL**