



638 PITTWATER ROAD
BROOKVALE

LIST OF DRAWINGS

- A01 LOCATION DIAGRAM
- A02 B3 BASEMENT FLOOR PLAN
- A03 B2 BASEMENT FLOOR PLAN
- A04 B1 BASEMENT FLOOR PLAN
- A05 GROUND FLOOR PLAN
- A06 FIRST FLOOR PLAN
- A07 SECOND FLOOR PLAN
- A08 ROOF PLAN
- A09 ELEVATIONS
- A10 ELEVATIONS
- A11 SECTIONS
- A12 SHADOW DIAGRAMS
- A13 SITE ANALYSIS
- A14 DEMOLITION PLAN

SURVEY

LOCATION DIAGRAM



NORTH

REVISIONS



Barry Rush & Associates Pty Ltd
Architects
Suite 25A, 2 Beattie Street, Balmain,
NSW, Australia, 2041
Phone: (612) 8595 6028 Fax: (612) 9910 0161
Email: info@barryrush.com.au
www.barryrush.com.au

Client
**BROOKVALE PROPERTY
INVESTMENT TRUST**


Project
**638 PITTWATER RD
BROOKVALE**

Lot 1 in DP 1001663

Drawing
LOCATION PLAN

Scale 1:100 Drawn BR
File DA 638 Pittwater Rd Checked BR
Plotted 14/11/2018 3:39 PM
Job No 1802
Version DA Drawing No: **A01**

© COPYRIGHT BARRUSH
Do not make off this drawing. Use figures dimensions only.
Verify all dimensions on site.

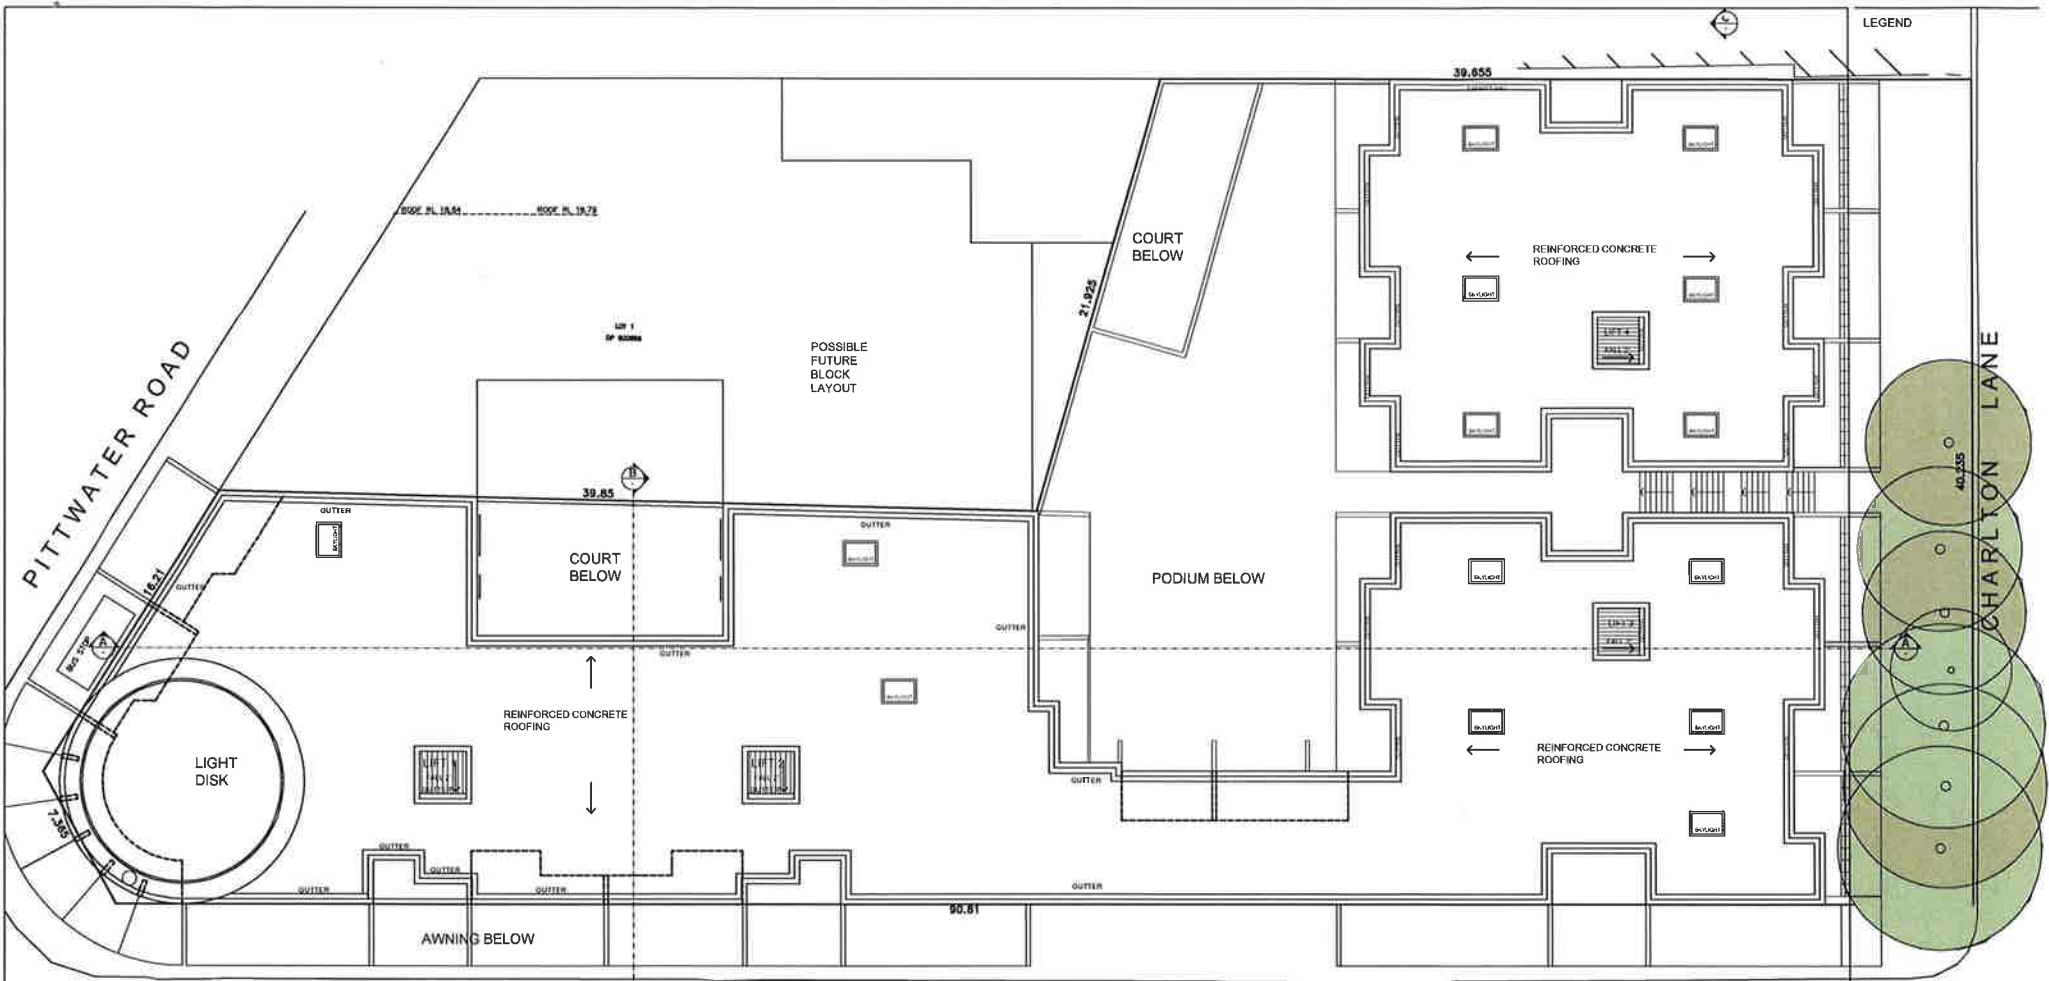

LEGEND

ROOF PLAN
SCALE (METRES) 1:250 AT A3



ISSUE / DATE / AMENDMENTS



Barry Rush & Associates Pty Ltd
Architects
Suite 20A, 2 Beattie Street, Balmain,
NSW, Australia, 2041
Phone: (61)3 9556 9929 Fax: (612) 9610 0161
Email: info@barryrush.com.au
www.barryrush.com.au

Client
BROOKVALE PROPERTY INVESTMENT TRUST


Project
638 PITTWATER RD BROOKVALE

Lot 1 in DP 1001993

Drawing
ROOF PLAN

Scale 1:125	Drawn BR
File DA 638: Pittwater Rd	Checked BR
Plotted 15/09/2018 3:39 PM	
Job No 1802	
Version DA	Drawing No: A08

© COPYRIGHT BAAAS PTY LTD
Do not scale off this drawing. Use figure dimensions only.
Verify all dimensions on site.

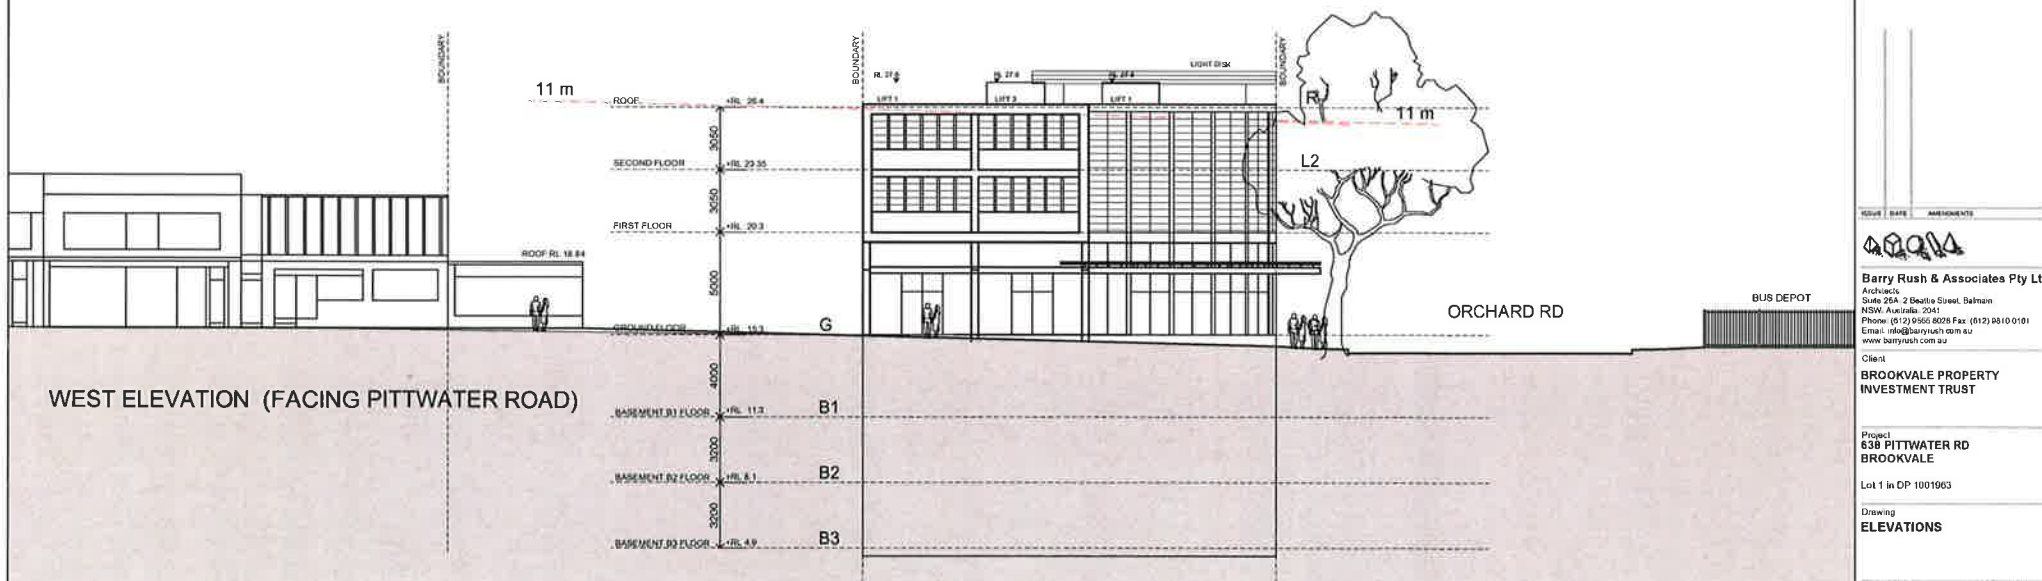

ISSUE	DATE	AMENDMENTS
1		

Barry Rush & Associates Pty Ltd
 Architects
 Suite 254, 2 Beattie Street, Balmain
 NSW, Australia, 2041
 Phone: (0)2 9555 8025 Fax: (0)2 9510 0101
 Email: info@barryrush.com.au
 www.barryrush.com.au

Client
BROOKVALE PROPERTY INVESTMENT TRUST


Project
638 PITTVATER RD BROOKVALE

Lot 1 in DP 1001963


Drawing
ELEVATIONS

Scale 1:125 Drawn: BRJ
 File: DA-638-Pittwater-Rd-Checked: BRJ
 Plotted: 14/11/2018 3:30 PM
 Job No: 1802
 Version: DA Drawing No: **A09**

© COPYRIGHT 2018 BRJ
 Do not scale off this drawing. Use figures and dimensions only.
 Verify all dimensions on site.

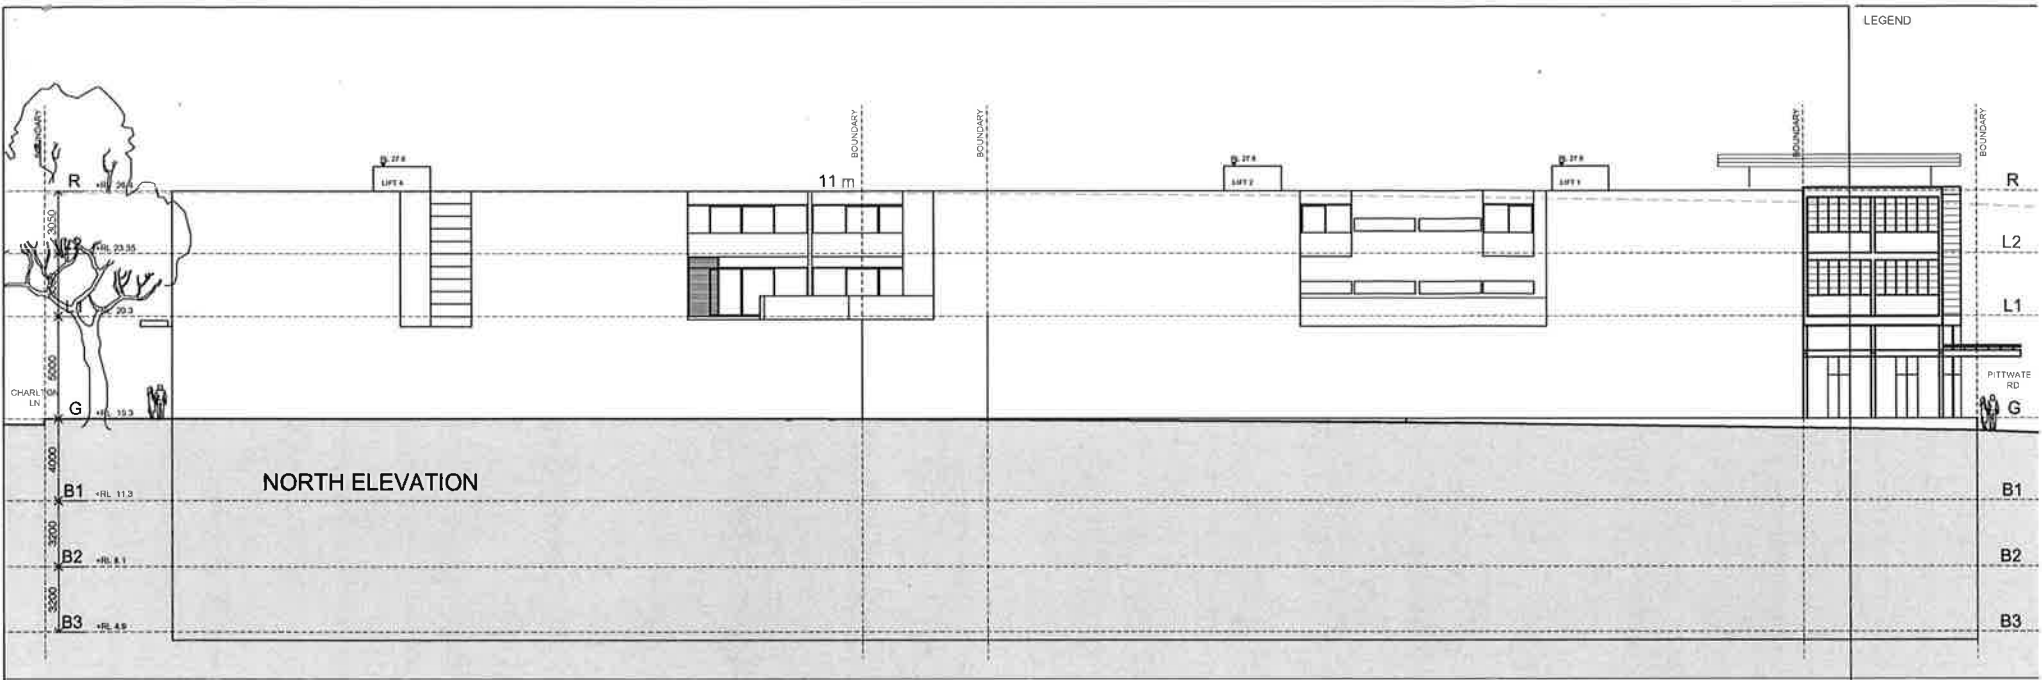

NORTH ELEVATION

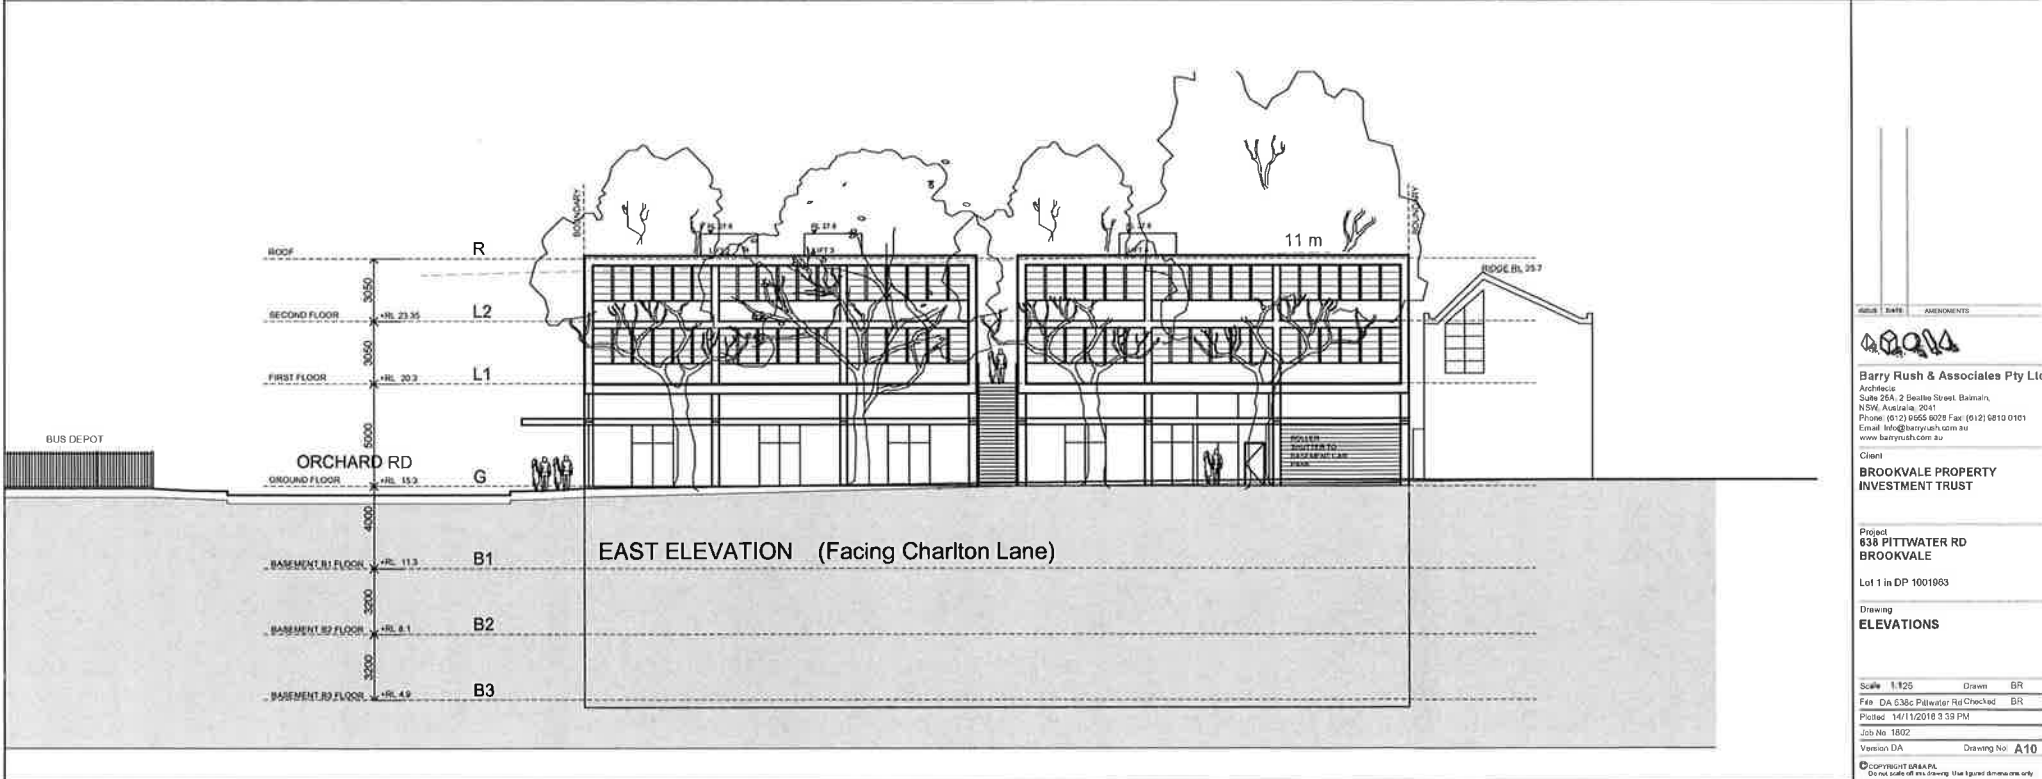

EAST ELEVATION (Facing Charlton Lane)

REVISIONS



Barry Rush & Associates Pty Ltd
 Architects
 Suite 26A, 2 Beattie Street, Basmirn,
 NSW, Australia 2041
 Phone: (61) 2 9555 8029 Fax: (61) 2 9510 0161
 Email: info@barryrush.com.au
 www.barryrush.com.au

Client
BROOKVALE PROPERTY INVESTMENT TRUST

Project
638 PITTWATER RD BROOKVALE

Lot 1 in DP 1001983

Drawing
ELEVATIONS

Scale 1:125 Drawn BR
 File DA 038c Pittwater Rd Checked BR
 Plotted 14/11/2018 3:53 PM
 Job No 1802
 Version DA Drawing No **A10**

© COPYRIGHT DRAWING
 Do not scale off drawings. The paper dimensions only
 Vary as dimensions on site