


East Elevation

South Elevation

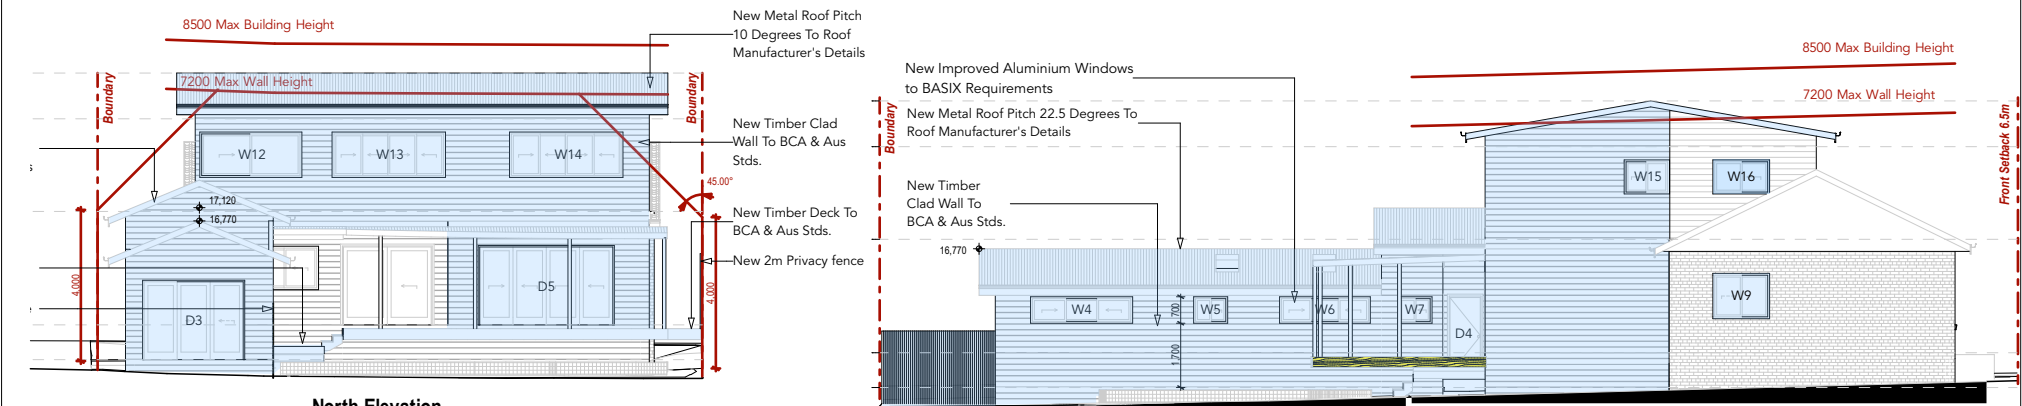

North Elevation

West Elevation

	Date	Description	Drawn By	Approved By	The Builder shall check all dimensions and levels on site prior to construction. Notify any errors, discrepancies or omissions to the Architect or Draftsperson. Drawings shall not be used for construction purposes until issued for construction. Do not scale drawings. All boundaries and contours subject to survey.	Creative Homeplans PO Box 394, Forestville NSW 2087 m: 0402451119 w: www.creativehomeplans.com.au e:shane@creativehomeplans.com.au			Project Additions and Alterations 4 Meehan Road Cromer NSW 2099 Lot 4 IN DP 29779	Drawing Title Notification Plans				
Start	26/08/2022	Additions and Alterations	GR	SR						Scale A3 1:200	Client Mr and Mrs Hamish and Tracy R			
Issue	A	07/03/2024	Additions and Alterations	GR						SR	Status DA	Job No. 24002	Drawing No.	Issue Date 26/08/2022