

LEGEND

- P** PROPOSED
- POS** PRIVATE OPEN SPACE (EXISTING)
- ED** EXISTING DWELLING
- MS** MATERIAL STOCKPILE



- EXISTING LEVELS**
- CAR ENTRY POINT**
- HARDSTAND AREA**
- BOUNDARY**
- WASTE MANAGEMENT**




northern
beaches
council

**THIS PLAN IS TO BE READ IN
CONJUNCTION WITH
THE CONDITIONS OF DEVELOPMENT
CONSENT**

DA2020/0867

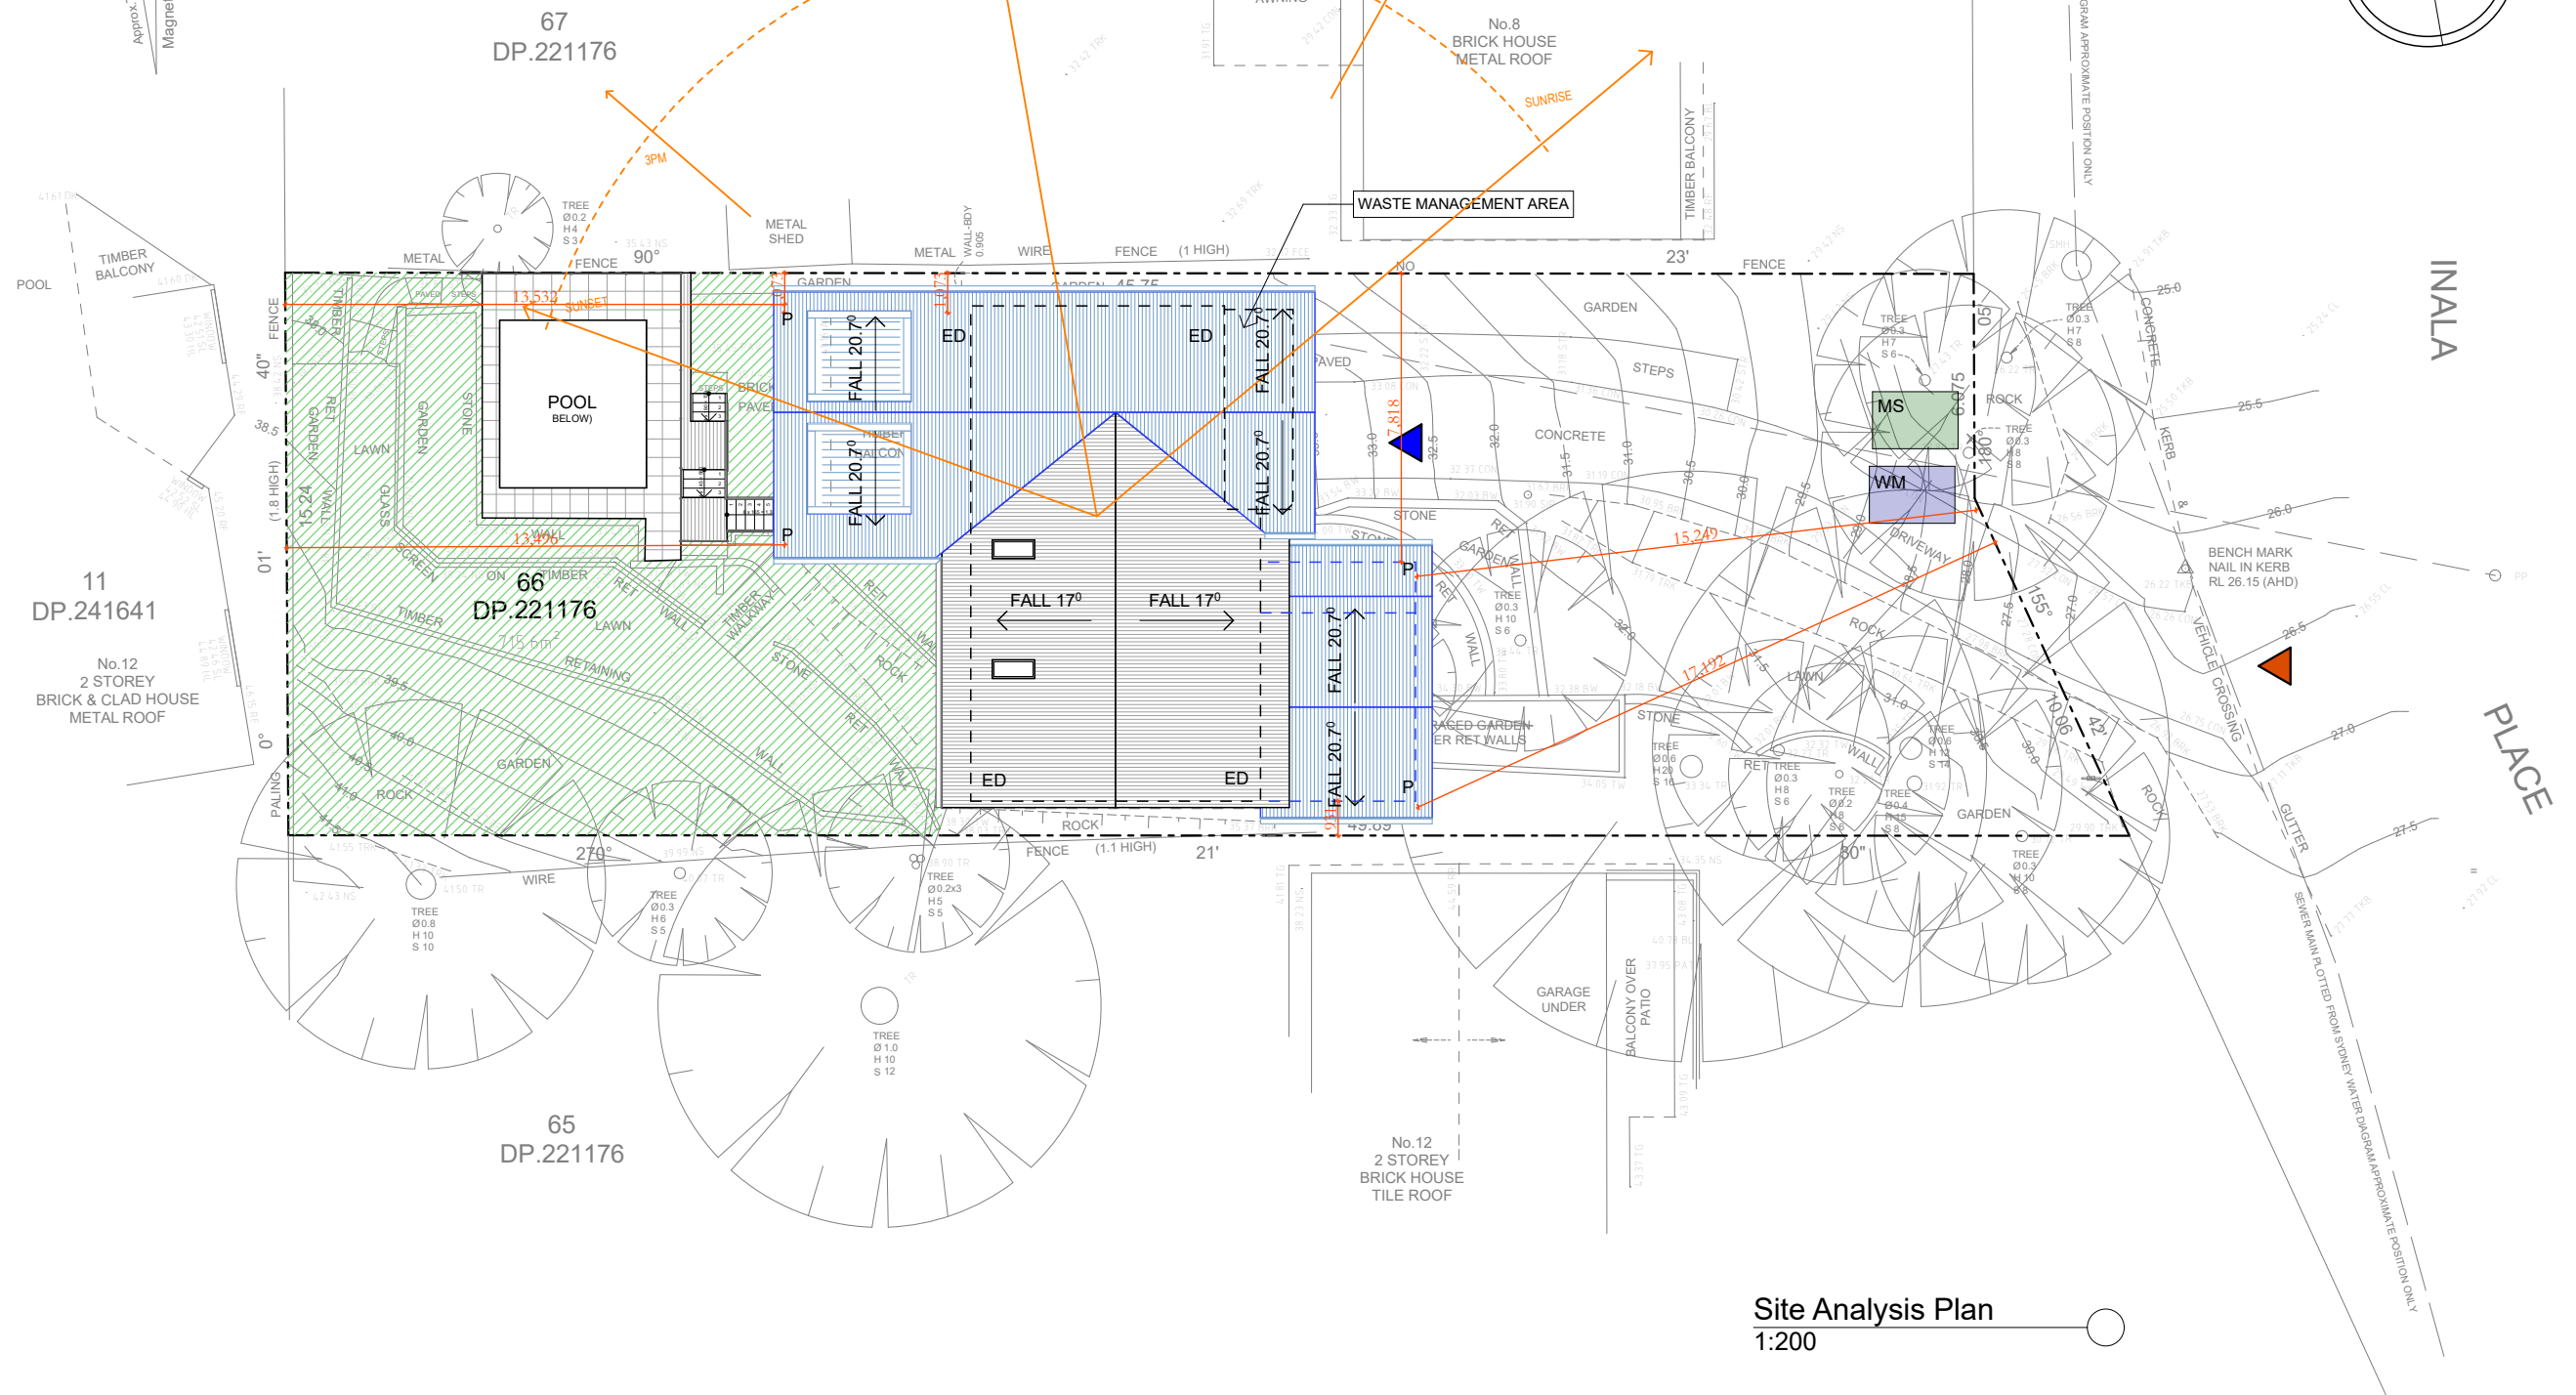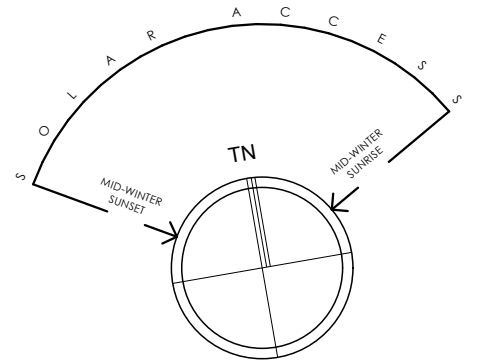

Site Analysis Plan
1:200

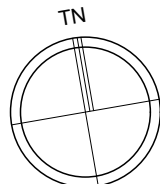

DO NOT SCALE DRAWINGS. CHECK ALL DIMENSIONS ON SITE.
FIGURED DIMENSIONS TAKE PRECEDENCE.
The builder shall check and verify all dimensions
and verify all errors and omissions to the
Architect. Do not scale the drawings.
Drawings shall not be used for construction
purposes until issued by the
Architect for construction.

REV	DATE	DESCRIPTION

Plan A
info@plansA.com.au

PROJECT: 10 Inala Place, North Narrabeen,
2101, NSW
Additions & Alterations
LOT 66 in DP221176 - 715.6m2

CLIENT:
Private

- Proposed Work**
- Demolition**
- Existing**

STATUS: DA		
DATE: 060720	SCALE: 1:200@A3	PROJECT NUMBER: 2009
STAGE: DA	DRAWN/DESIGNED: PB / MP	ISSUE:
DRAWING NO: DA3		




northern
beaches
council

THIS PLAN IS TO BE READ IN
CONJUNCTION WITH
THE CONDITIONS OF DEVELOPMENT
CONSENT


DA2020/0867

TIMBER BALCONY

32.48 RF — 29.67 BL

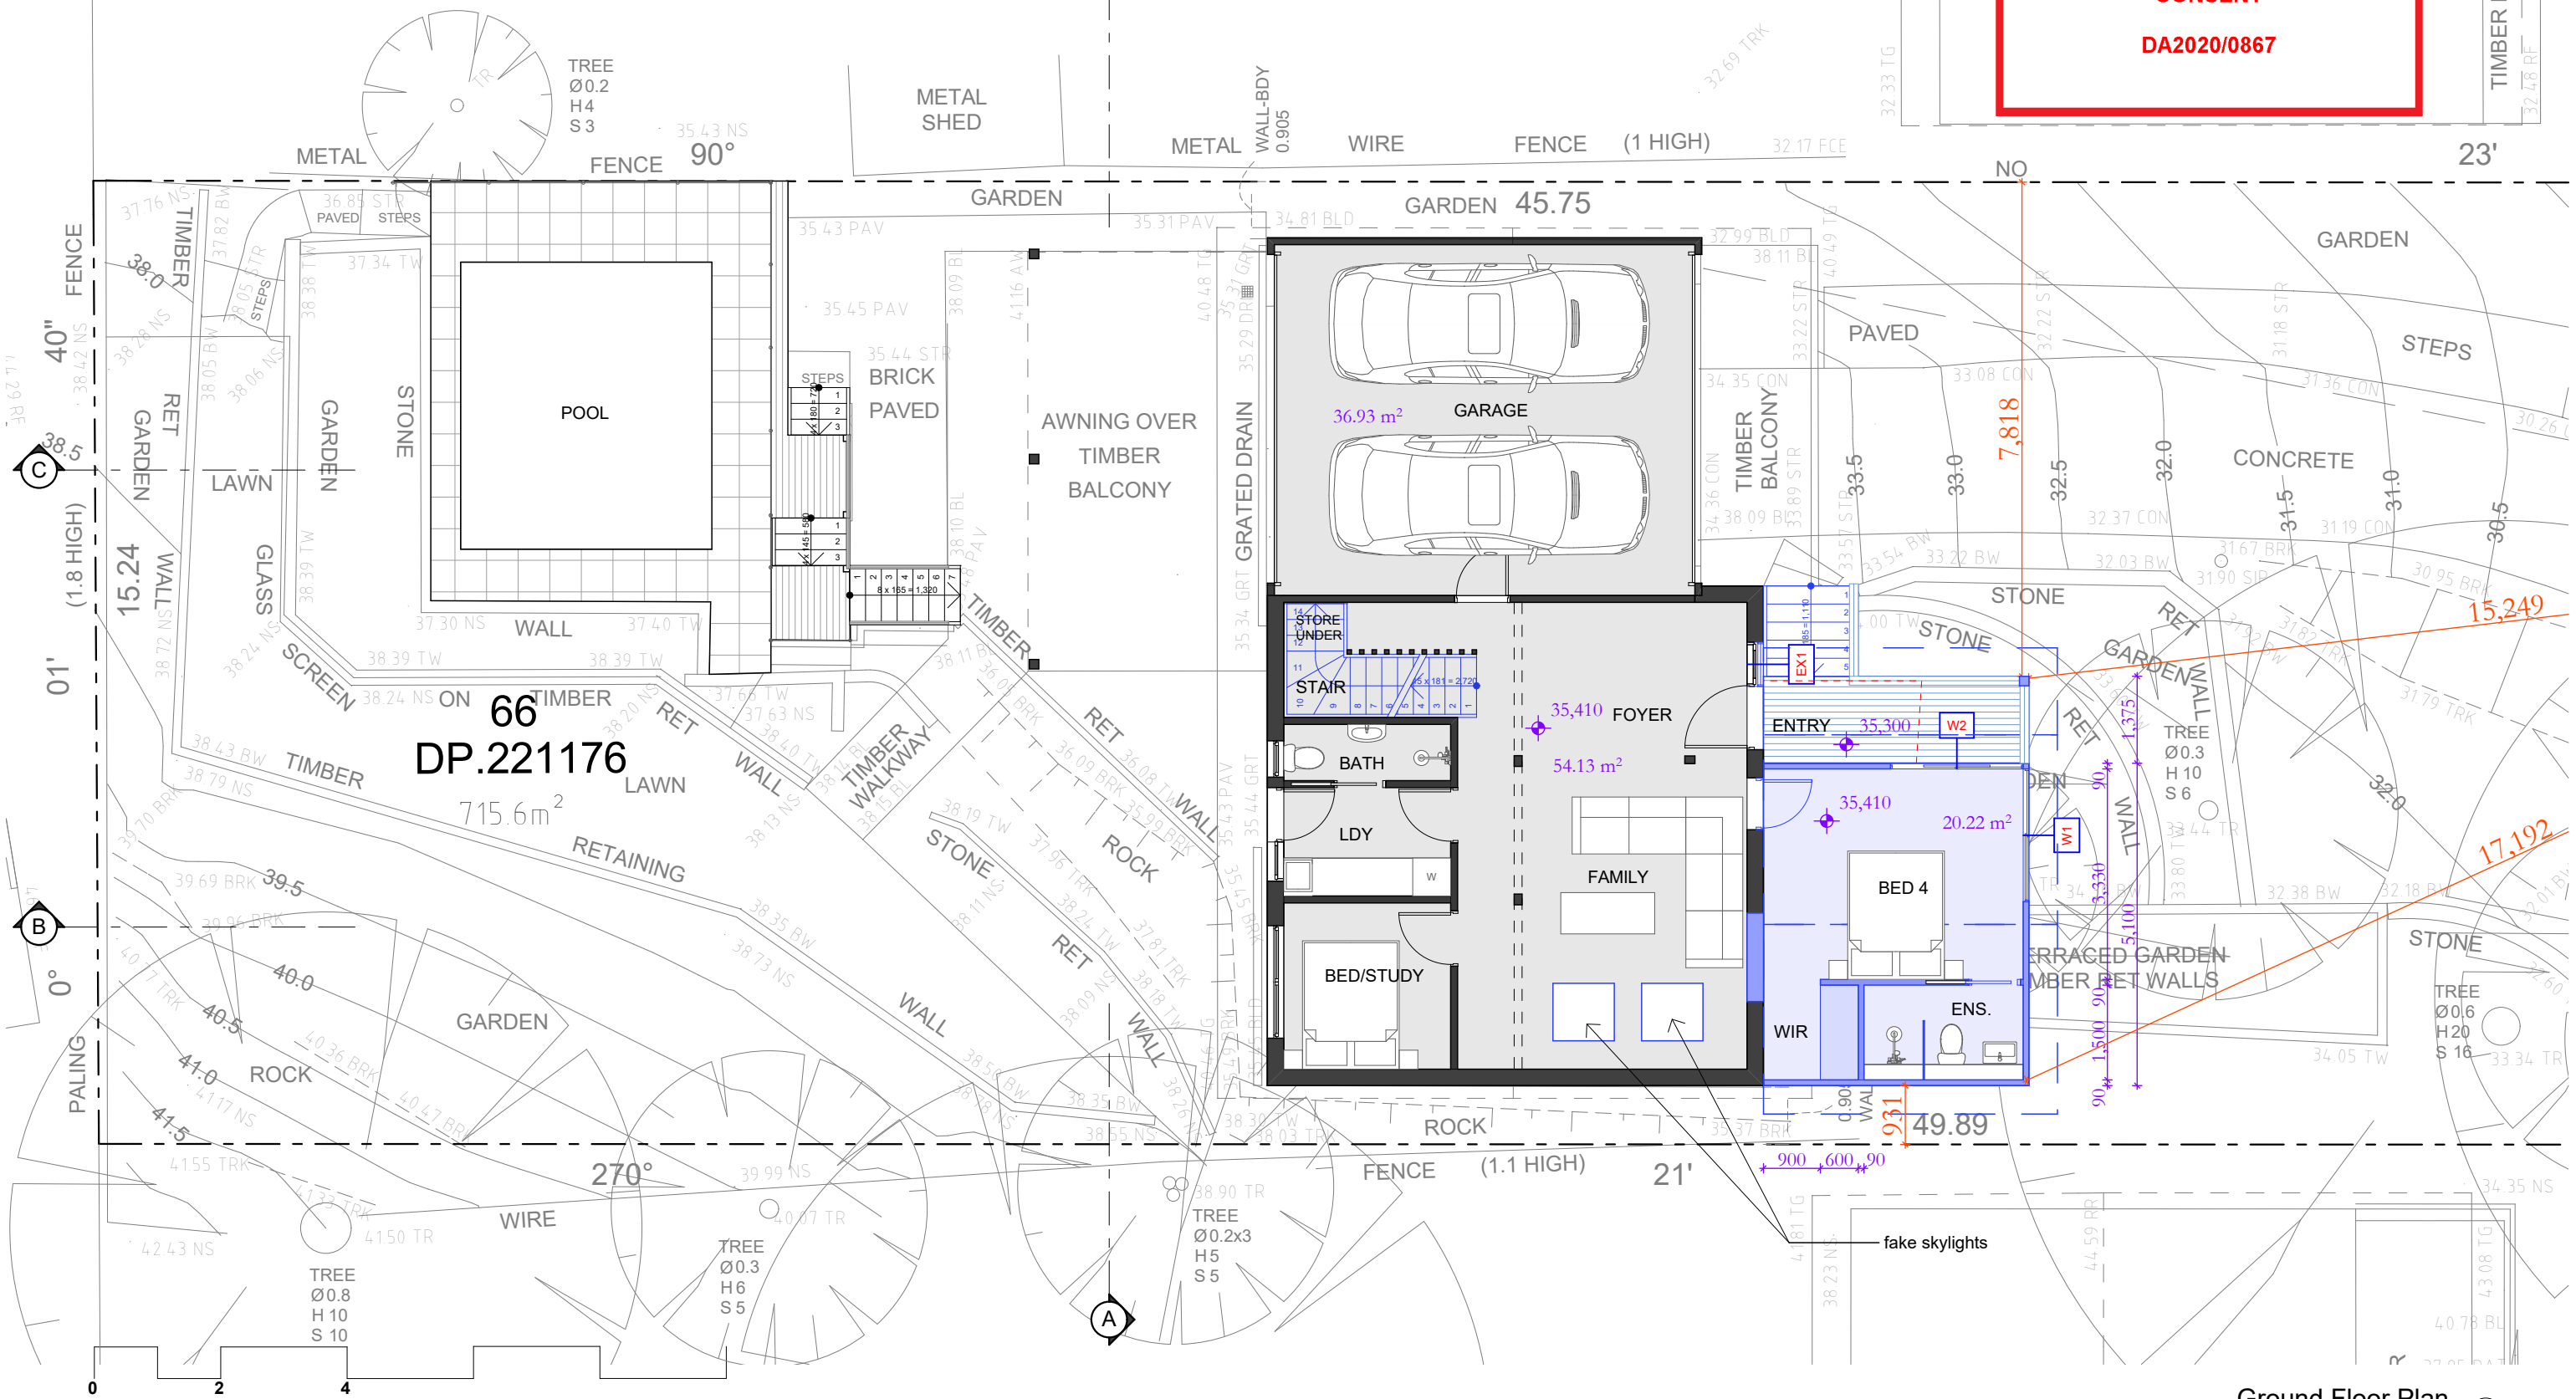

Ground Floor Plan
1:100

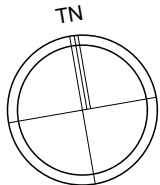

DO NOT SCALE DRAWINGS. CHECK ALL DIMENSIONS ON SITE.
FIGURED DIMENSIONS TAKE PRECEDENCE.
The builder shall check and verify all dimensions
and verify all errors and omissions to the
Architect. Do not scale the drawings.
Drawings shall not be used for construction
purposes until issued by the
Architect for construction.

REV	DATE	DESCRIPTION

Plan A


info@plansA.com.au

PROJECT: 10 Inala Place, North Narrabeen,
2101, NSW
Additions & Alterations
LOT 66 in DP221176 - 715.6m2

CLIENT:
Private

Legend:
Blue square = Proposed Work
Red square = Demolition
Black square = Existing


STATUS: DA		
DATE: 060720	SCALE: 1:100@A3	PROJECT NUMBER: 2009
STAGE: DA	DRAWN/DESIGNED: PB / MP	ISSUE:
DRAWING NO: DA4		

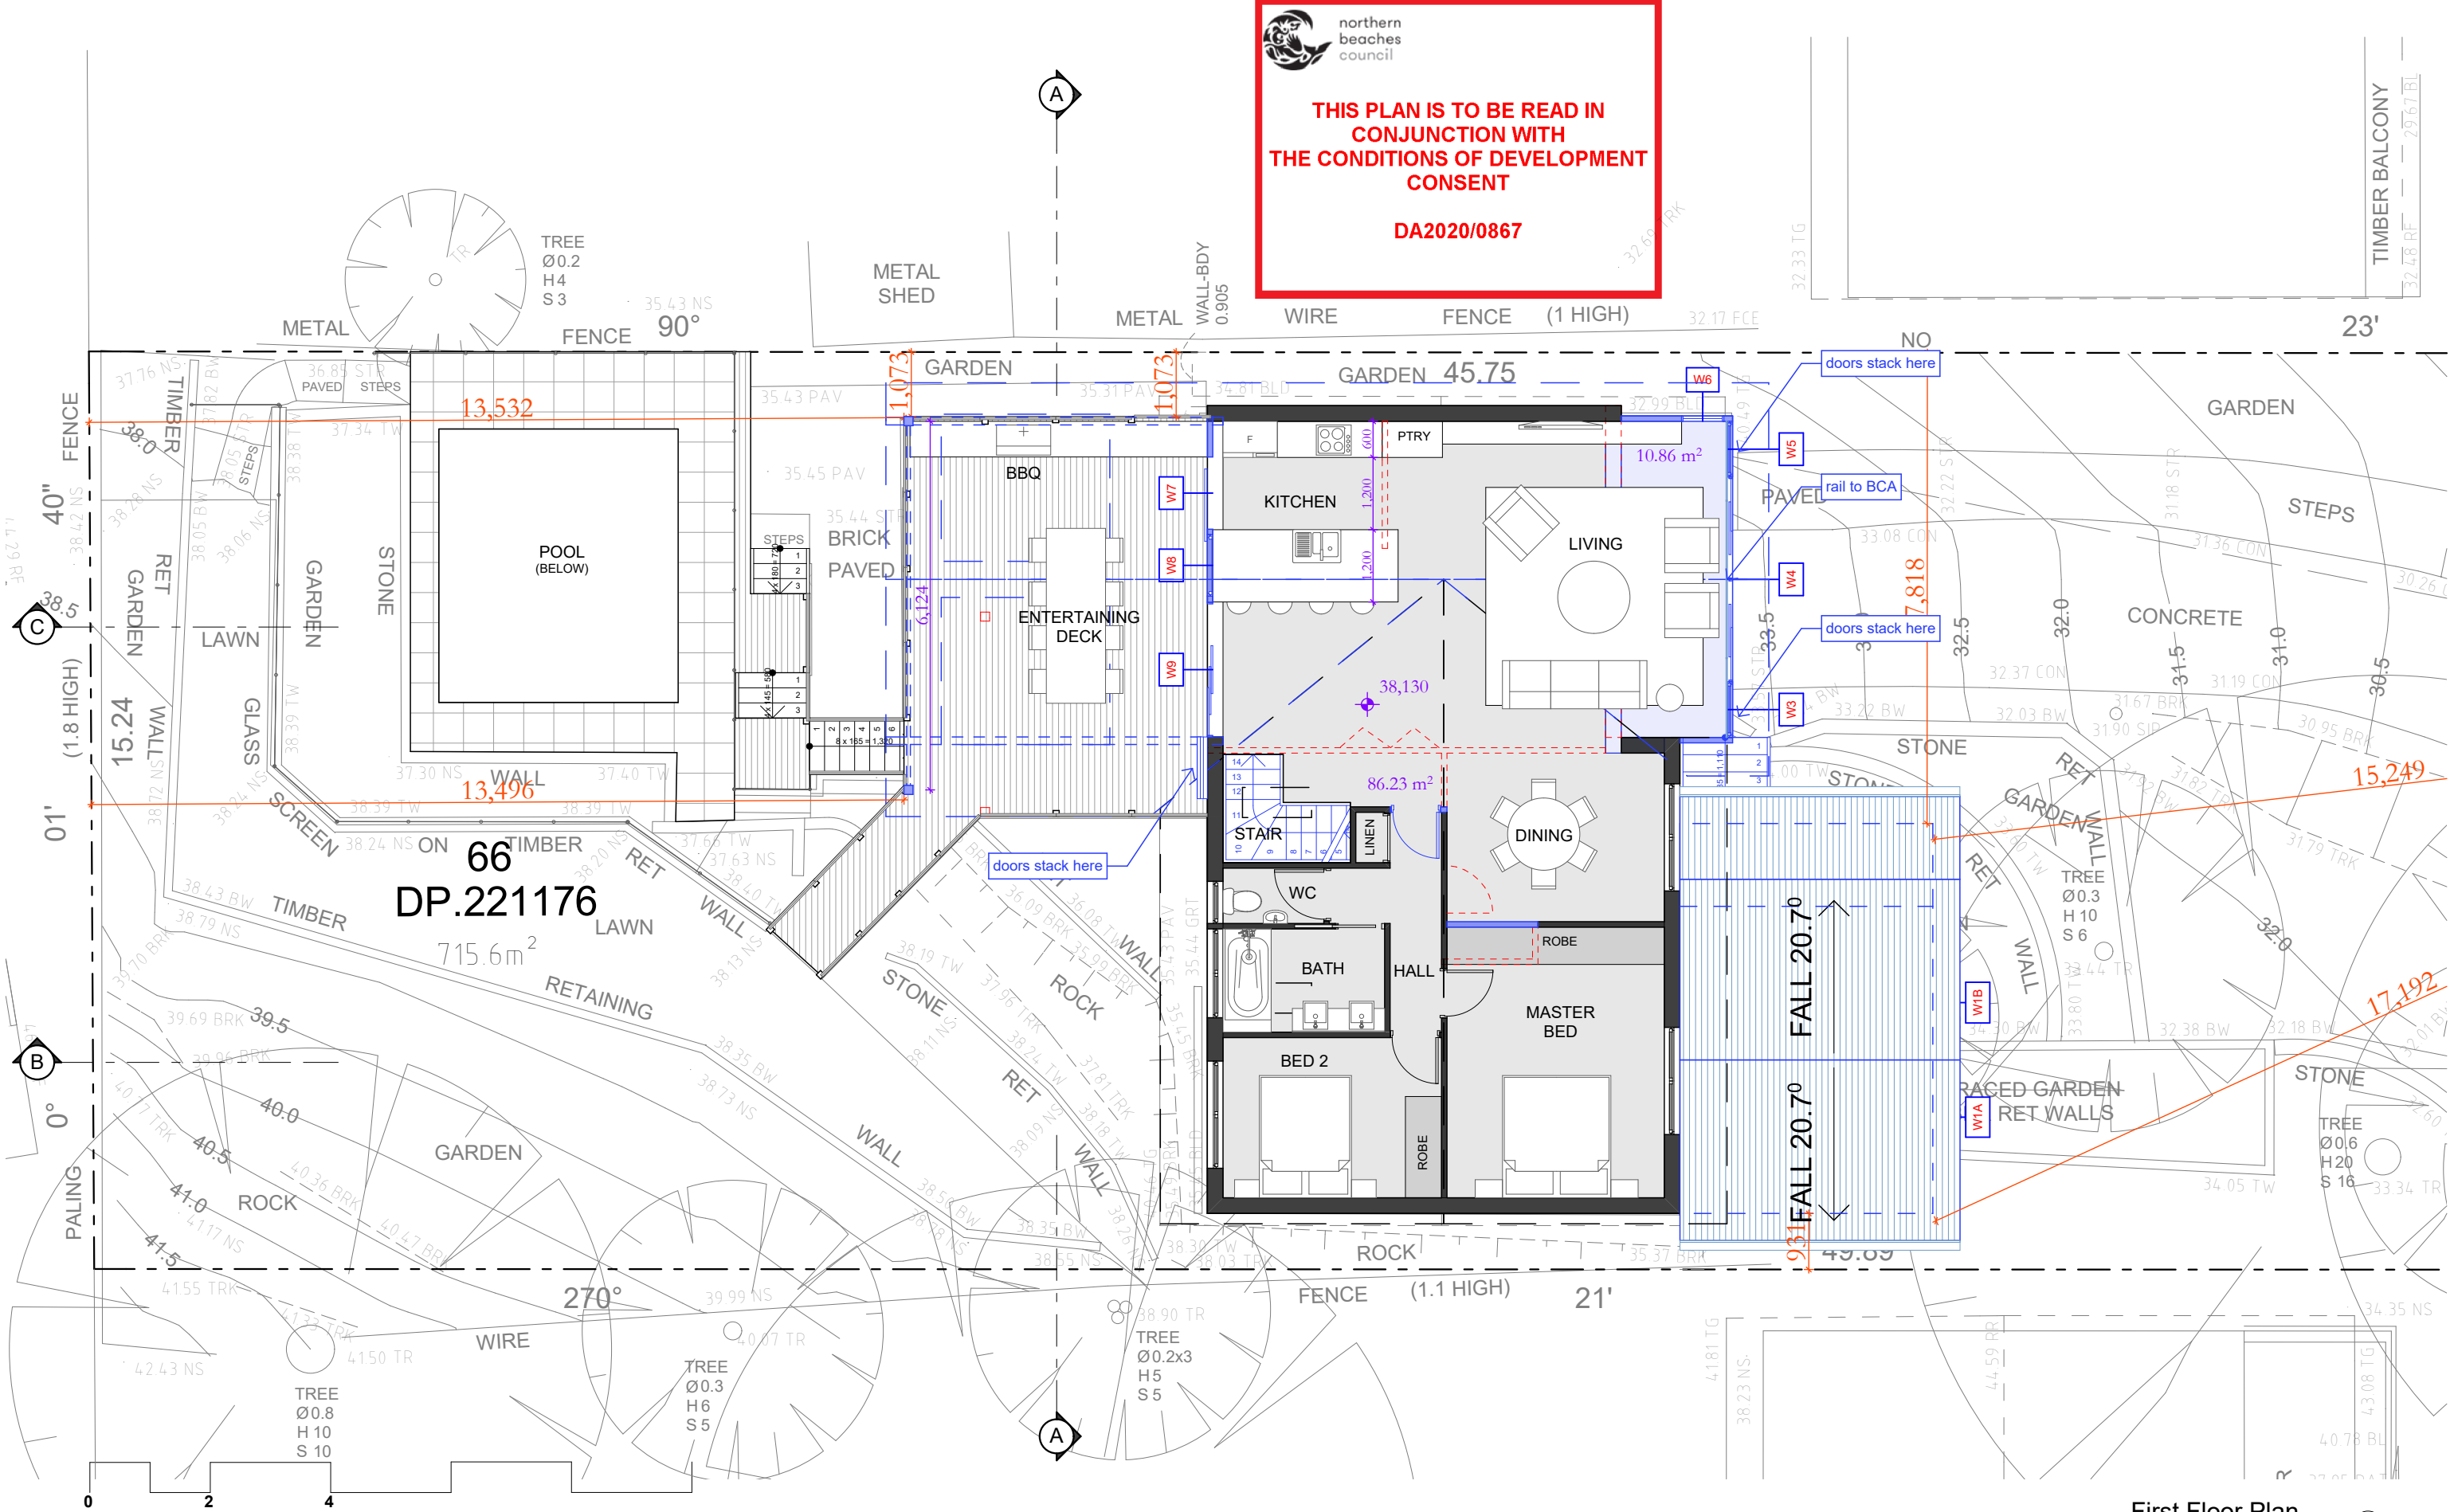

THIS PLAN IS TO BE READ IN CONJUNCTION WITH THE CONDITIONS OF DEVELOPMENT CONSENT

DA2020/0867

First Floor Plan
1:100

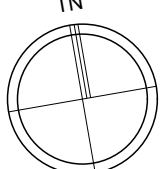

DO NOT SCALE DRAWINGS. CHECK ALL DIMENSIONS ON SITE. FIGURED DIMENSIONS TAKE PRECEDENCE. The builder shall check and verify all dimensions and verify all errors and omissions to the Architect. Do not scale the drawings. Drawings shall not be used for construction purposes until issued by the Architect for construction.

REV	DATE	DESCRIPTION

Plan A
info@plansA.com.au

PROJECT: 10 Inala Place, North Narrabeen, 2101, NSW
Additions & Alterations
LOT 66 in DP221176 - 715.6m2


CLIENT: Private


 = Proposed Work	 = Demolition	 = Existing

STATUS: DA
DATE: 060720
STAGE: DA
DRAWING NO: DA5

SCALE: 1:100@A3
DRAWN/DESIGNED: PB / MP

PROJECT NUMBER: 2009
ISSUE:

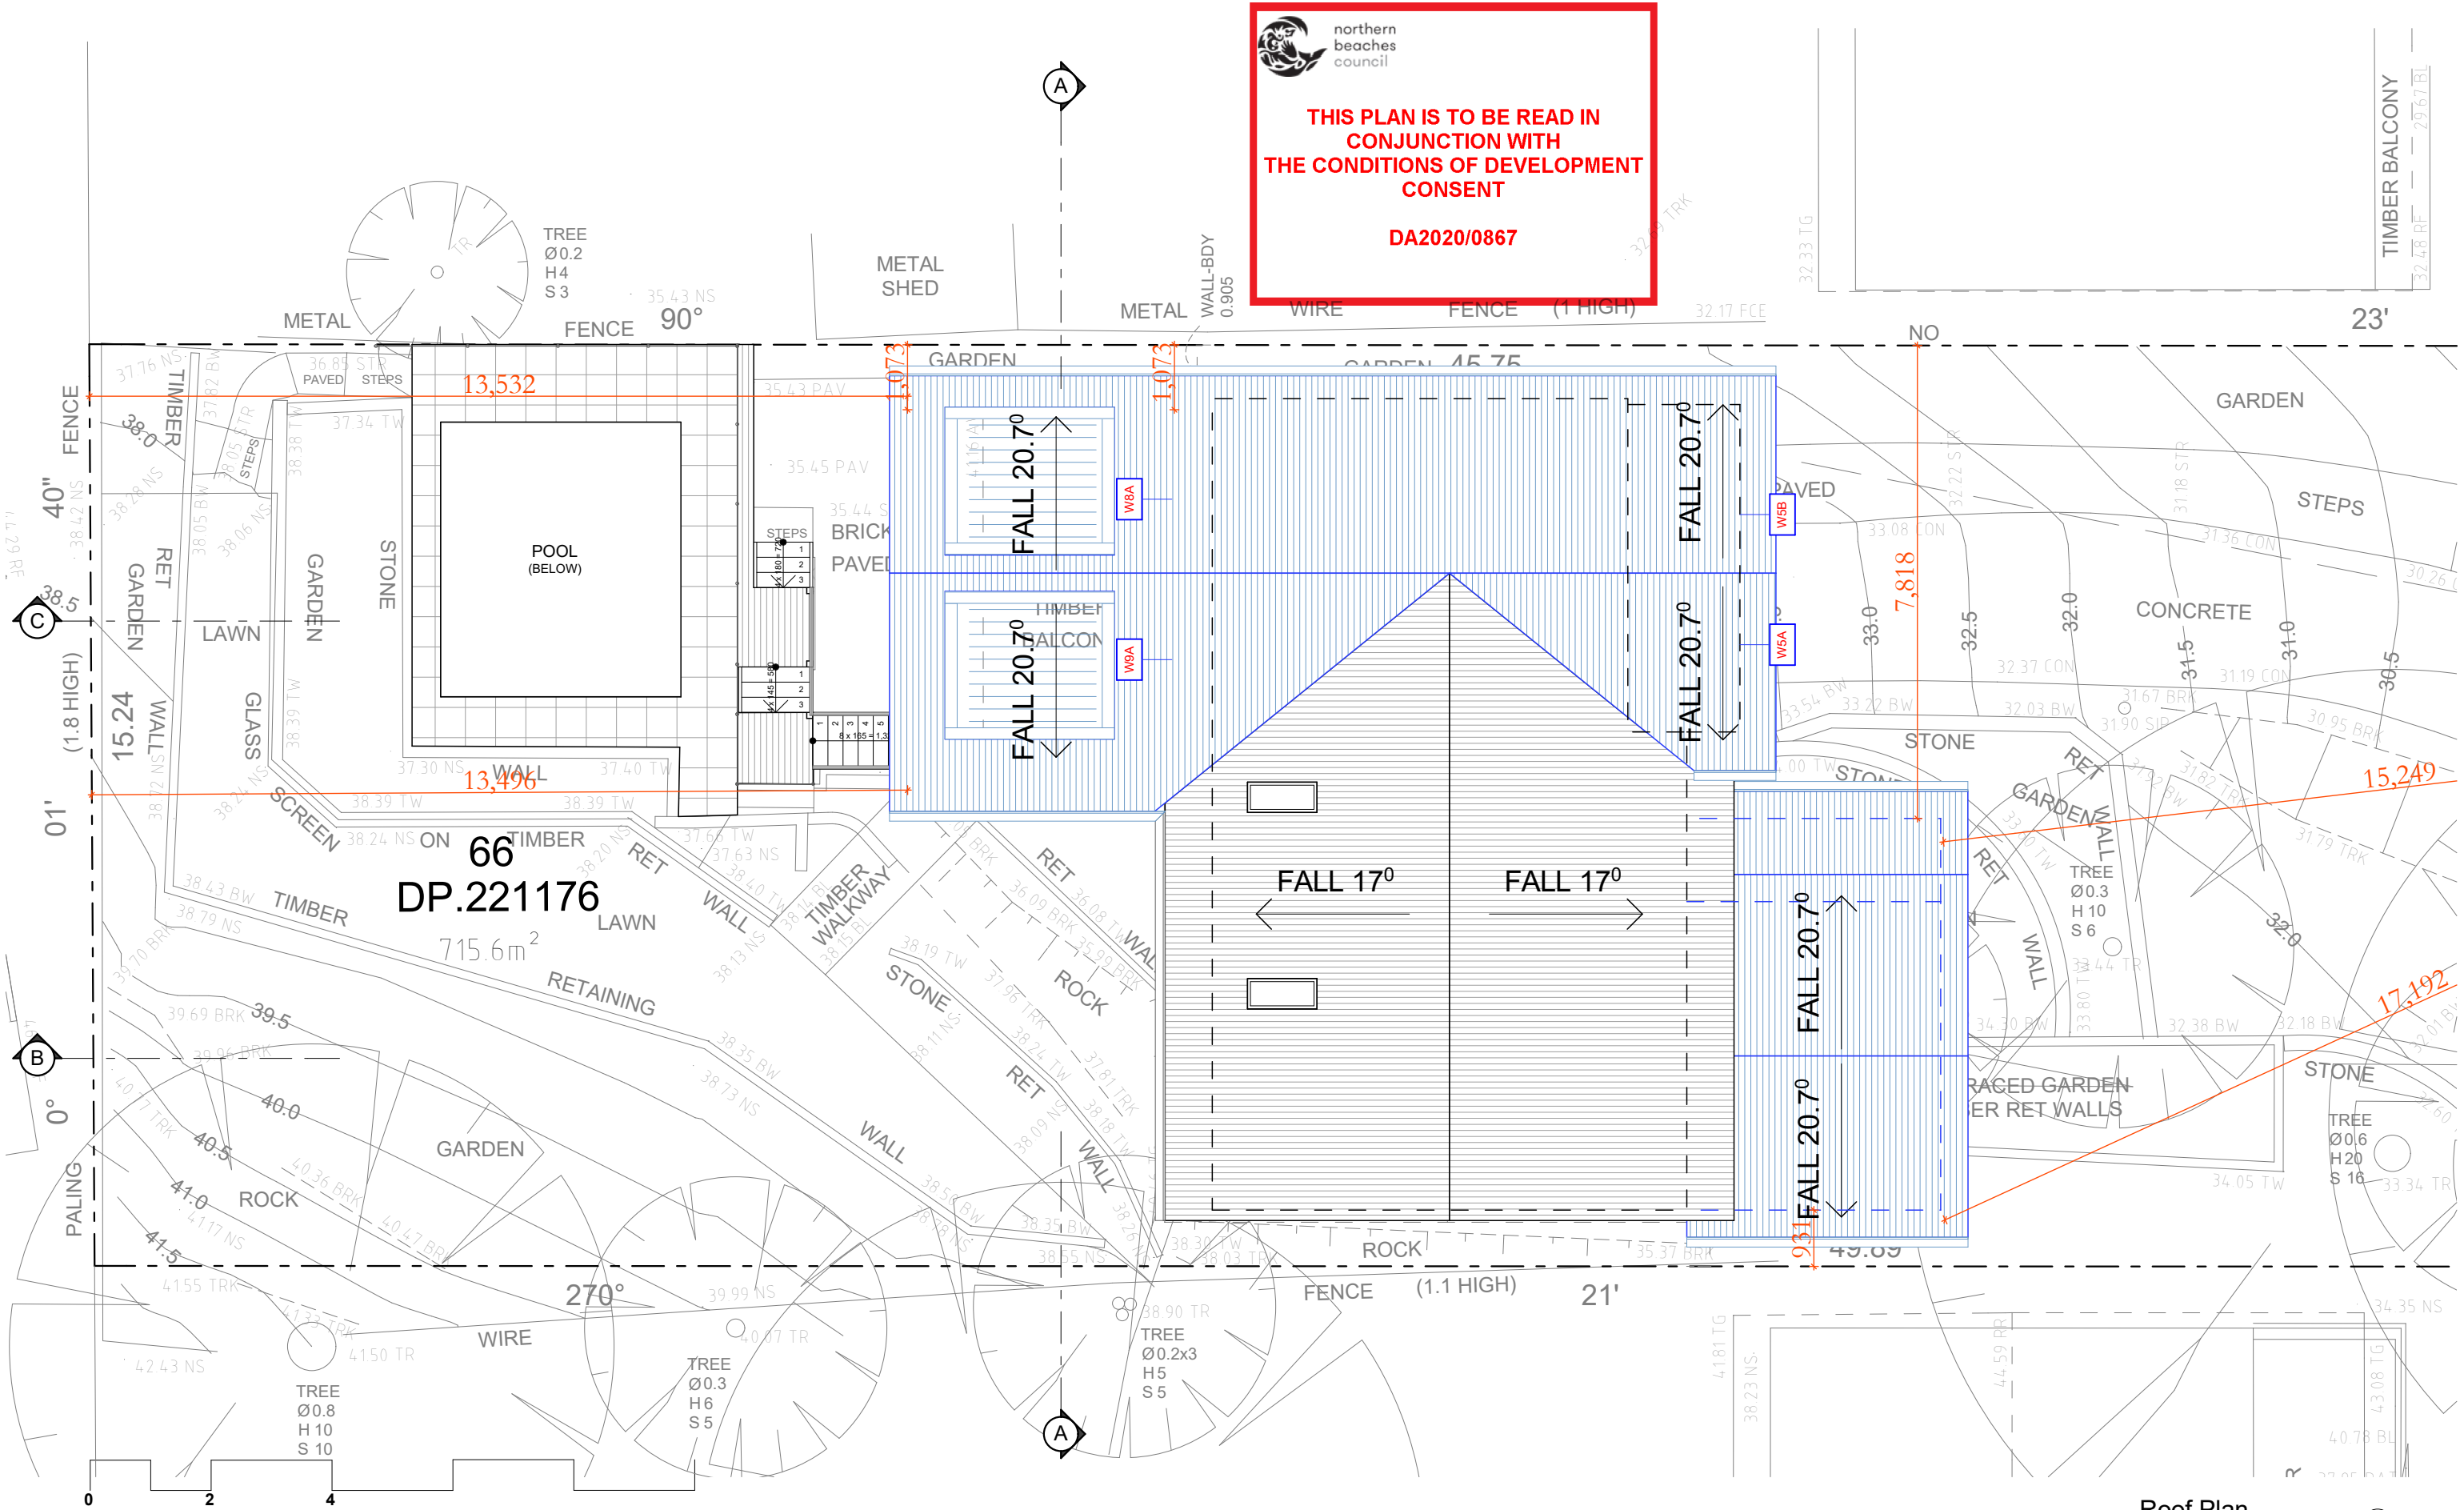

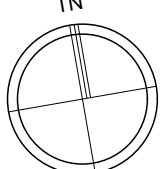

DO NOT SCALE DRAWINGS. CHECK ALL DIMENSIONS ON SITE. FIGURED DIMENSIONS TAKE PRECEDENCE.

The builder shall check and verify all dimensions and verify all errors and omissions to the Architect. Do not scale the drawings. Drawings shall not be used for construction purposes until issued by the Architect for construction.

REV	DATE	DESCRIPTION

Plan A


info@plansA.com.au


PROJECT: 10 Inala Place, North Narrabeen, 2101, NSW

Additions & Alterations

LOT 66 in DP221176 - 715.6m2

CLIENT: Private

 	STATUS: DA DATE: 060720 STAGE: DA DRAWING NO: DA6	SCALE: 1:100@A3 DRAWN/DESIGNED: PB / MP PROJECT NUMBER: 2009 ISSUE:
---	---	---

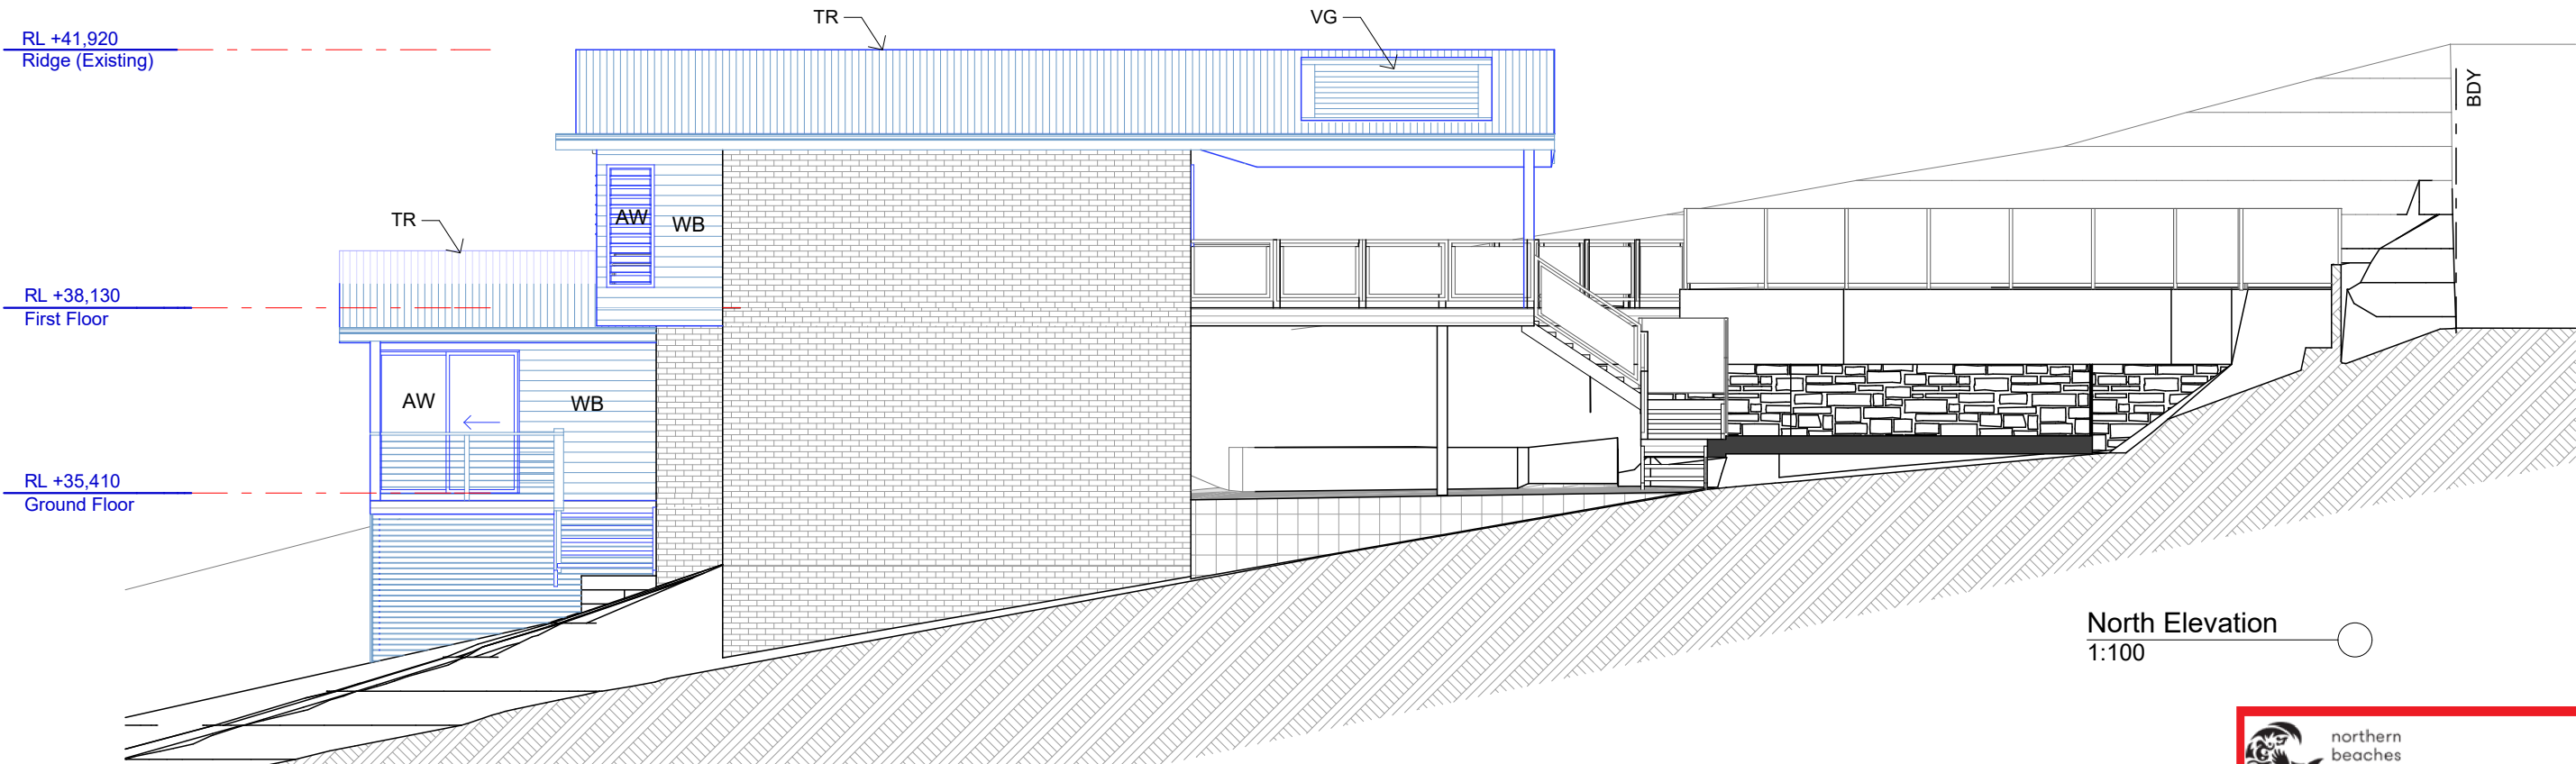


North Elevation
1:100



**northern
beaches
council**

**THIS PLAN IS TO BE READ IN
CONJUNCTION WITH
THE CONDITIONS OF DEVELOPMENT
CONSENT**

DA2020/0867

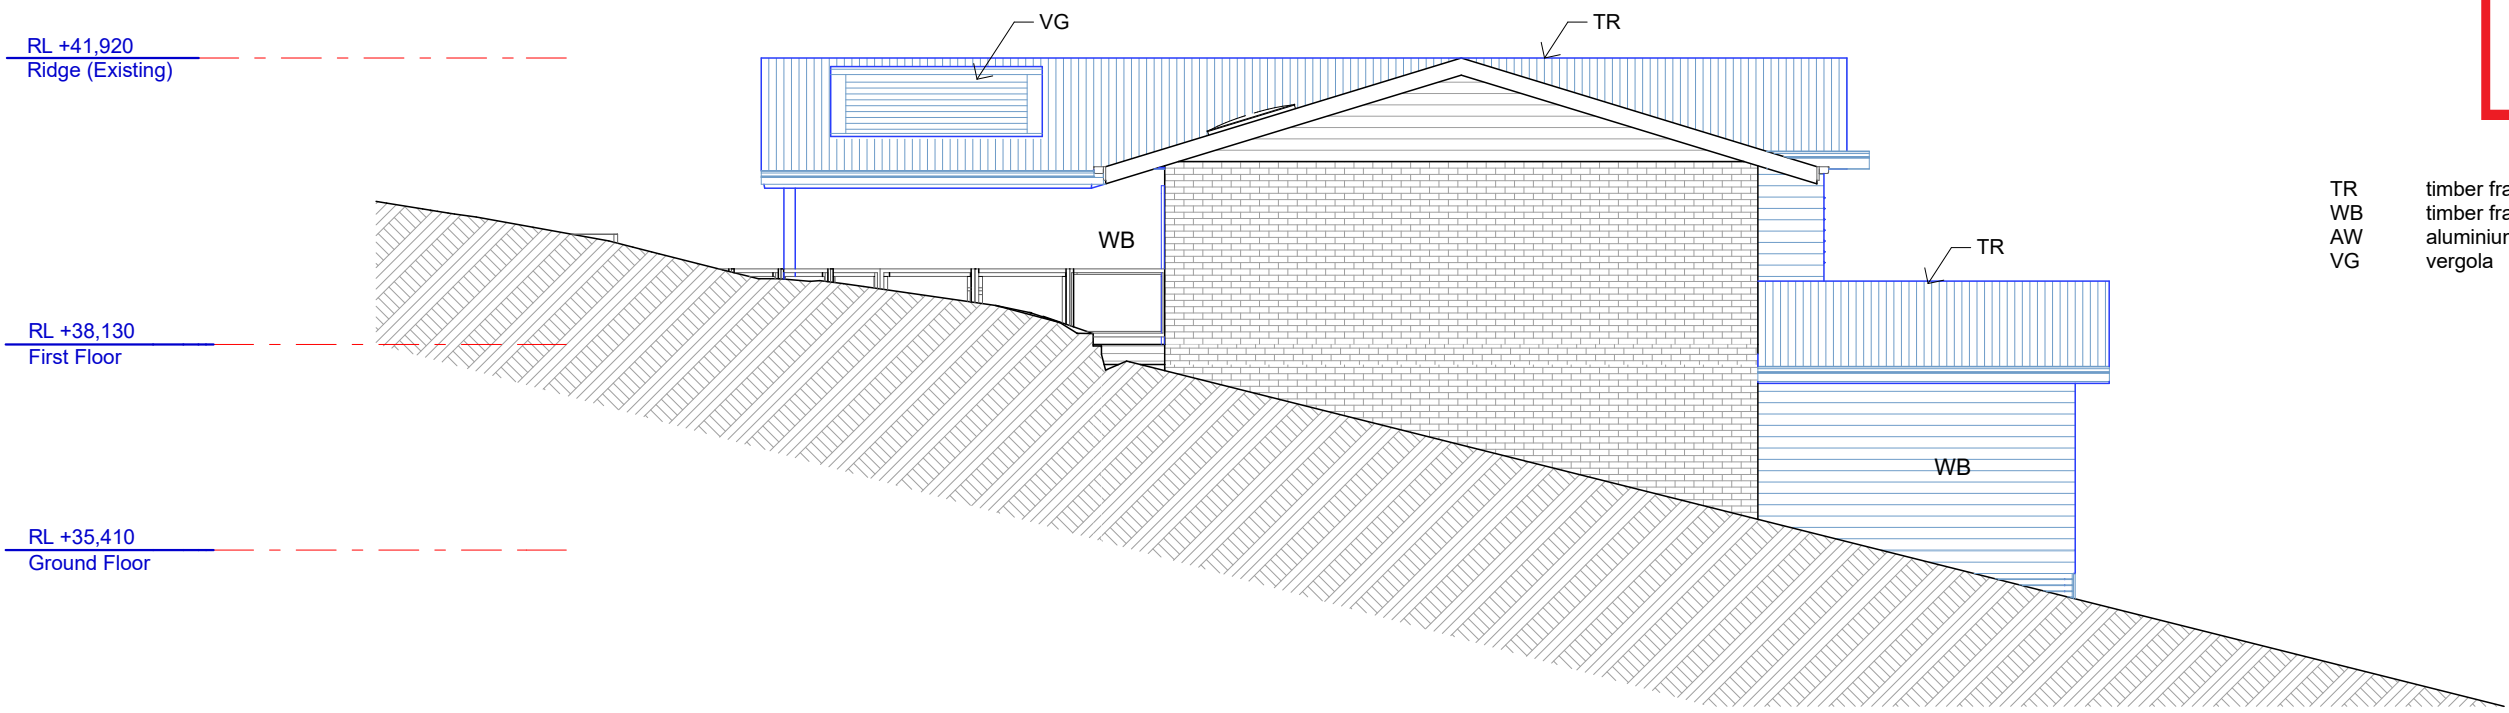

South Elevation
1:100

- TR
WB
AW
VG

timber framed roof with Colorbond cladding
timber framed wall with weatherboard cladding
aluminium window
vergola





DO NOT SCALE DRAWINGS. CHECK ALL DIMENSIONS ON SITE.
FIGURED DIMENSIONS TAKE PRECEDENCE.
The builder shall check and verify all dimensions
and verify all errors and omissions to the
Architect. Do not scale the drawings.
Drawings shall not be used for construction
purposes until issued by the
Architect for construction.

REV	DATE	DESCRIPTION

Plan A
info@plansA.com.au

PROJECT: 10 Inala Place, North Narrabeen,
2101, NSW
Additions & Alterations
LOT 66 in DP221176 - 715.6m2

CLIENT:
Private


= Proposed Work
= Demolition
= Existing

STATUS: DA	SCALE: 1:100@A3	PROJECT NUMBER: 2009
DATE: 060720	DRAWN/DESIGNED: PB / MP	ISSUE:
STAGE: DA	DRAWING NO: DA7	

RL +41,920
Ridge (Existing)

RL +38,130
First Floor

RL +35,410
Ground Floor

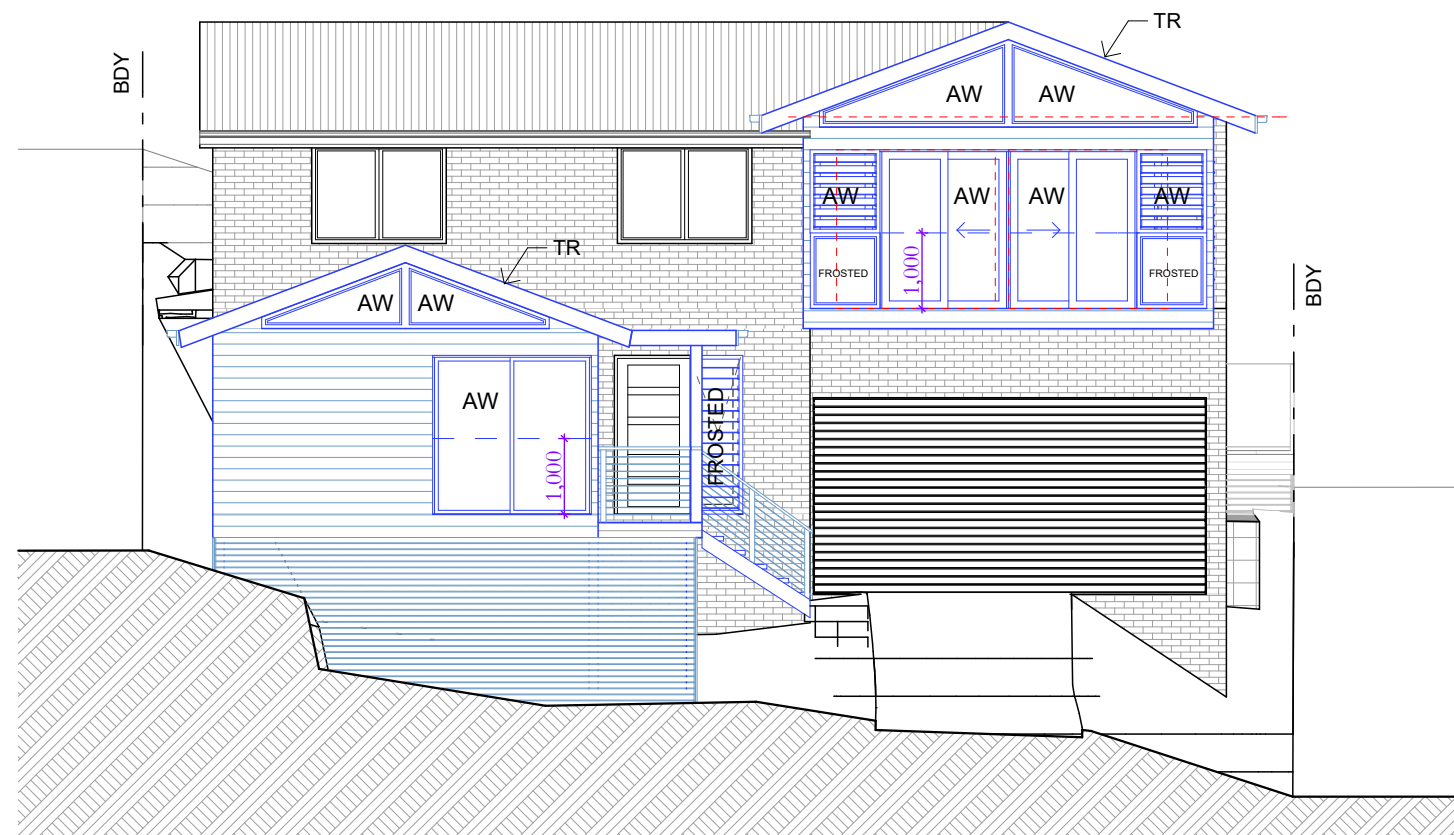

East Elevation
1:100



northern
beaches
council


**THIS PLAN IS TO BE READ IN
CONJUNCTION WITH
THE CONDITIONS OF DEVELOPMENT
CONSENT**

DA2020/0867

RL +41,920
Ridge (Existing)

RL +38,130
First Floor

RL +35,410
Ground Floor

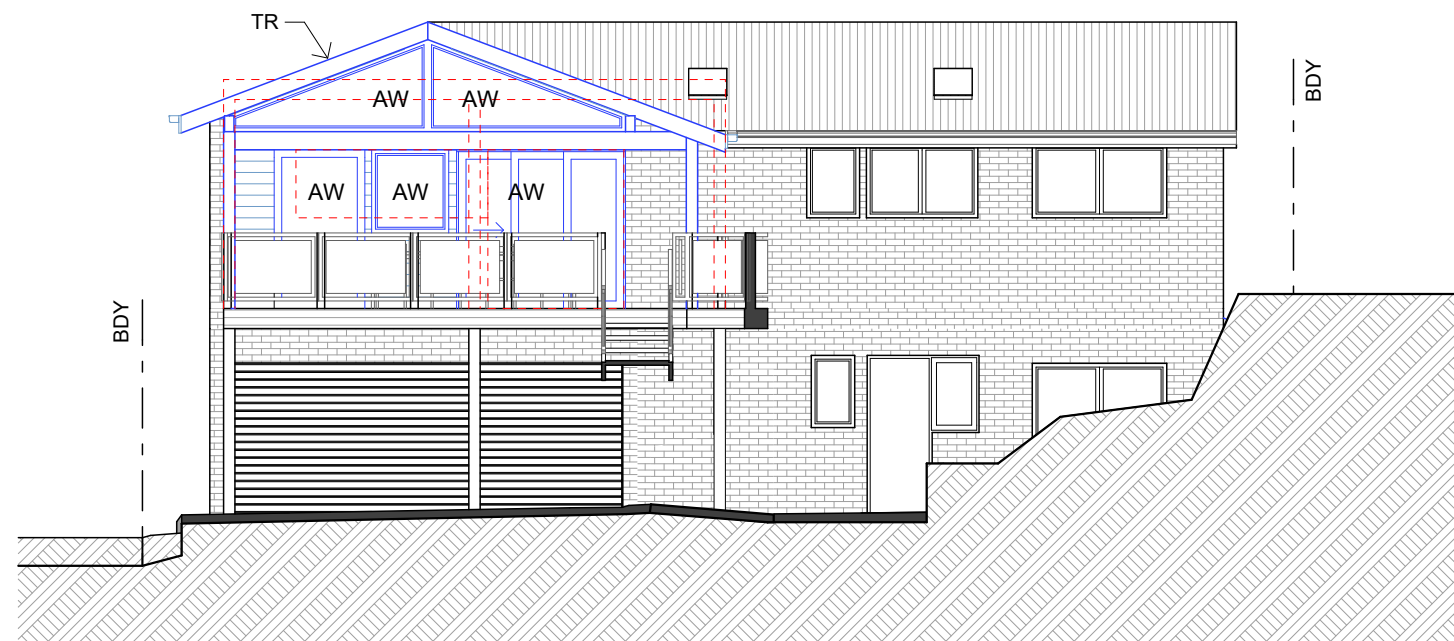

West Elevation
1:100

TR timber framed roof with Colorbond cladding
WB timber framed wall with weatherboard cladding
AW aluminium window
VG vergola



DO NOT SCALE DRAWINGS. CHECK ALL DIMENSIONS ON SITE.
FIGURED DIMENSIONS TAKE PRECEDENCE.
The builder shall check and verify all dimensions
and verify all errors and omissions to the
Architect. Do not scale the drawings.
Drawings shall not be used for construction
purposes until issued by the
Architect for construction.

REV	DATE	DESCRIPTION

Plan A
info@plansA.com.au

PROJECT: 10 Inala Place, North Narrabeen,
2101, NSW
Additions & Alterations
LOT 66 in DP221176 - 715.6m2

CLIENT:
Private


Proposed Work
Demolition
Existing

STATUS: DA		
DATE: 060720	SCALE: 1:100@A3	PROJECT NUMBER: 2009
STAGE: DA	DRAWN/DESIGNED: PB / MP	ISSUE:
DRAWING NO: DA8		



THIS PLAN IS TO BE READ IN
CONJUNCTION WITH
THE CONDITIONS OF DEVELOPMENT
CONSENT

DA2020/0867

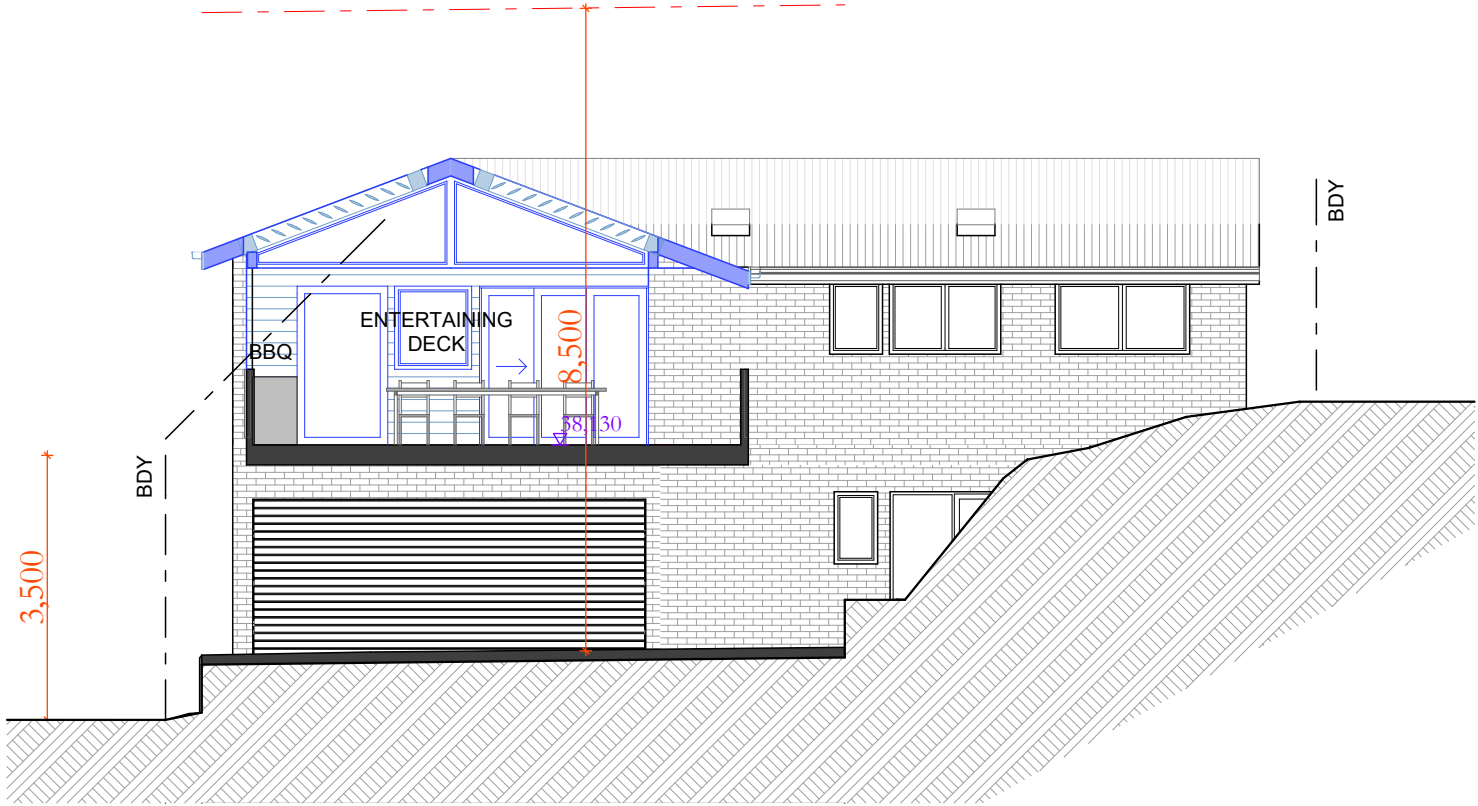

RL +41,920
Ridge (Existing)

RL +38,130
First Floor

RL +35,410
Ground Floor

Section A-A
1:100




DO NOT SCALE DRAWINGS. CHECK ALL DIMENSIONS ON SITE.
FIGURED DIMENSIONS TAKE PRECEDENCE.
The builder shall check and verify all dimensions
and verify all errors and omissions to the
Architect. Do not scale the drawings.
Drawings shall not be used for construction
purposes until issued by the
Architect for construction.

REV	DATE	DESCRIPTION


Plan A
info@plansA.com.au

PROJECT: 10 Inala Place, North Narrabeen,
2101, NSW
Additions & Alterations
LOT 66 in DP221176 - 715.6m2

CLIENT:
Private

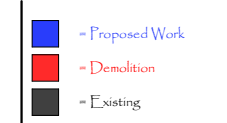

STATUS: DA		
DATE: 060720	SCALE: 1:100@A3	PROJECT NUMBER: 2009
STAGE: DA	DRAWN/DESIGNED: PB / MP	ISSUE:
DRAWING NO: DA9		

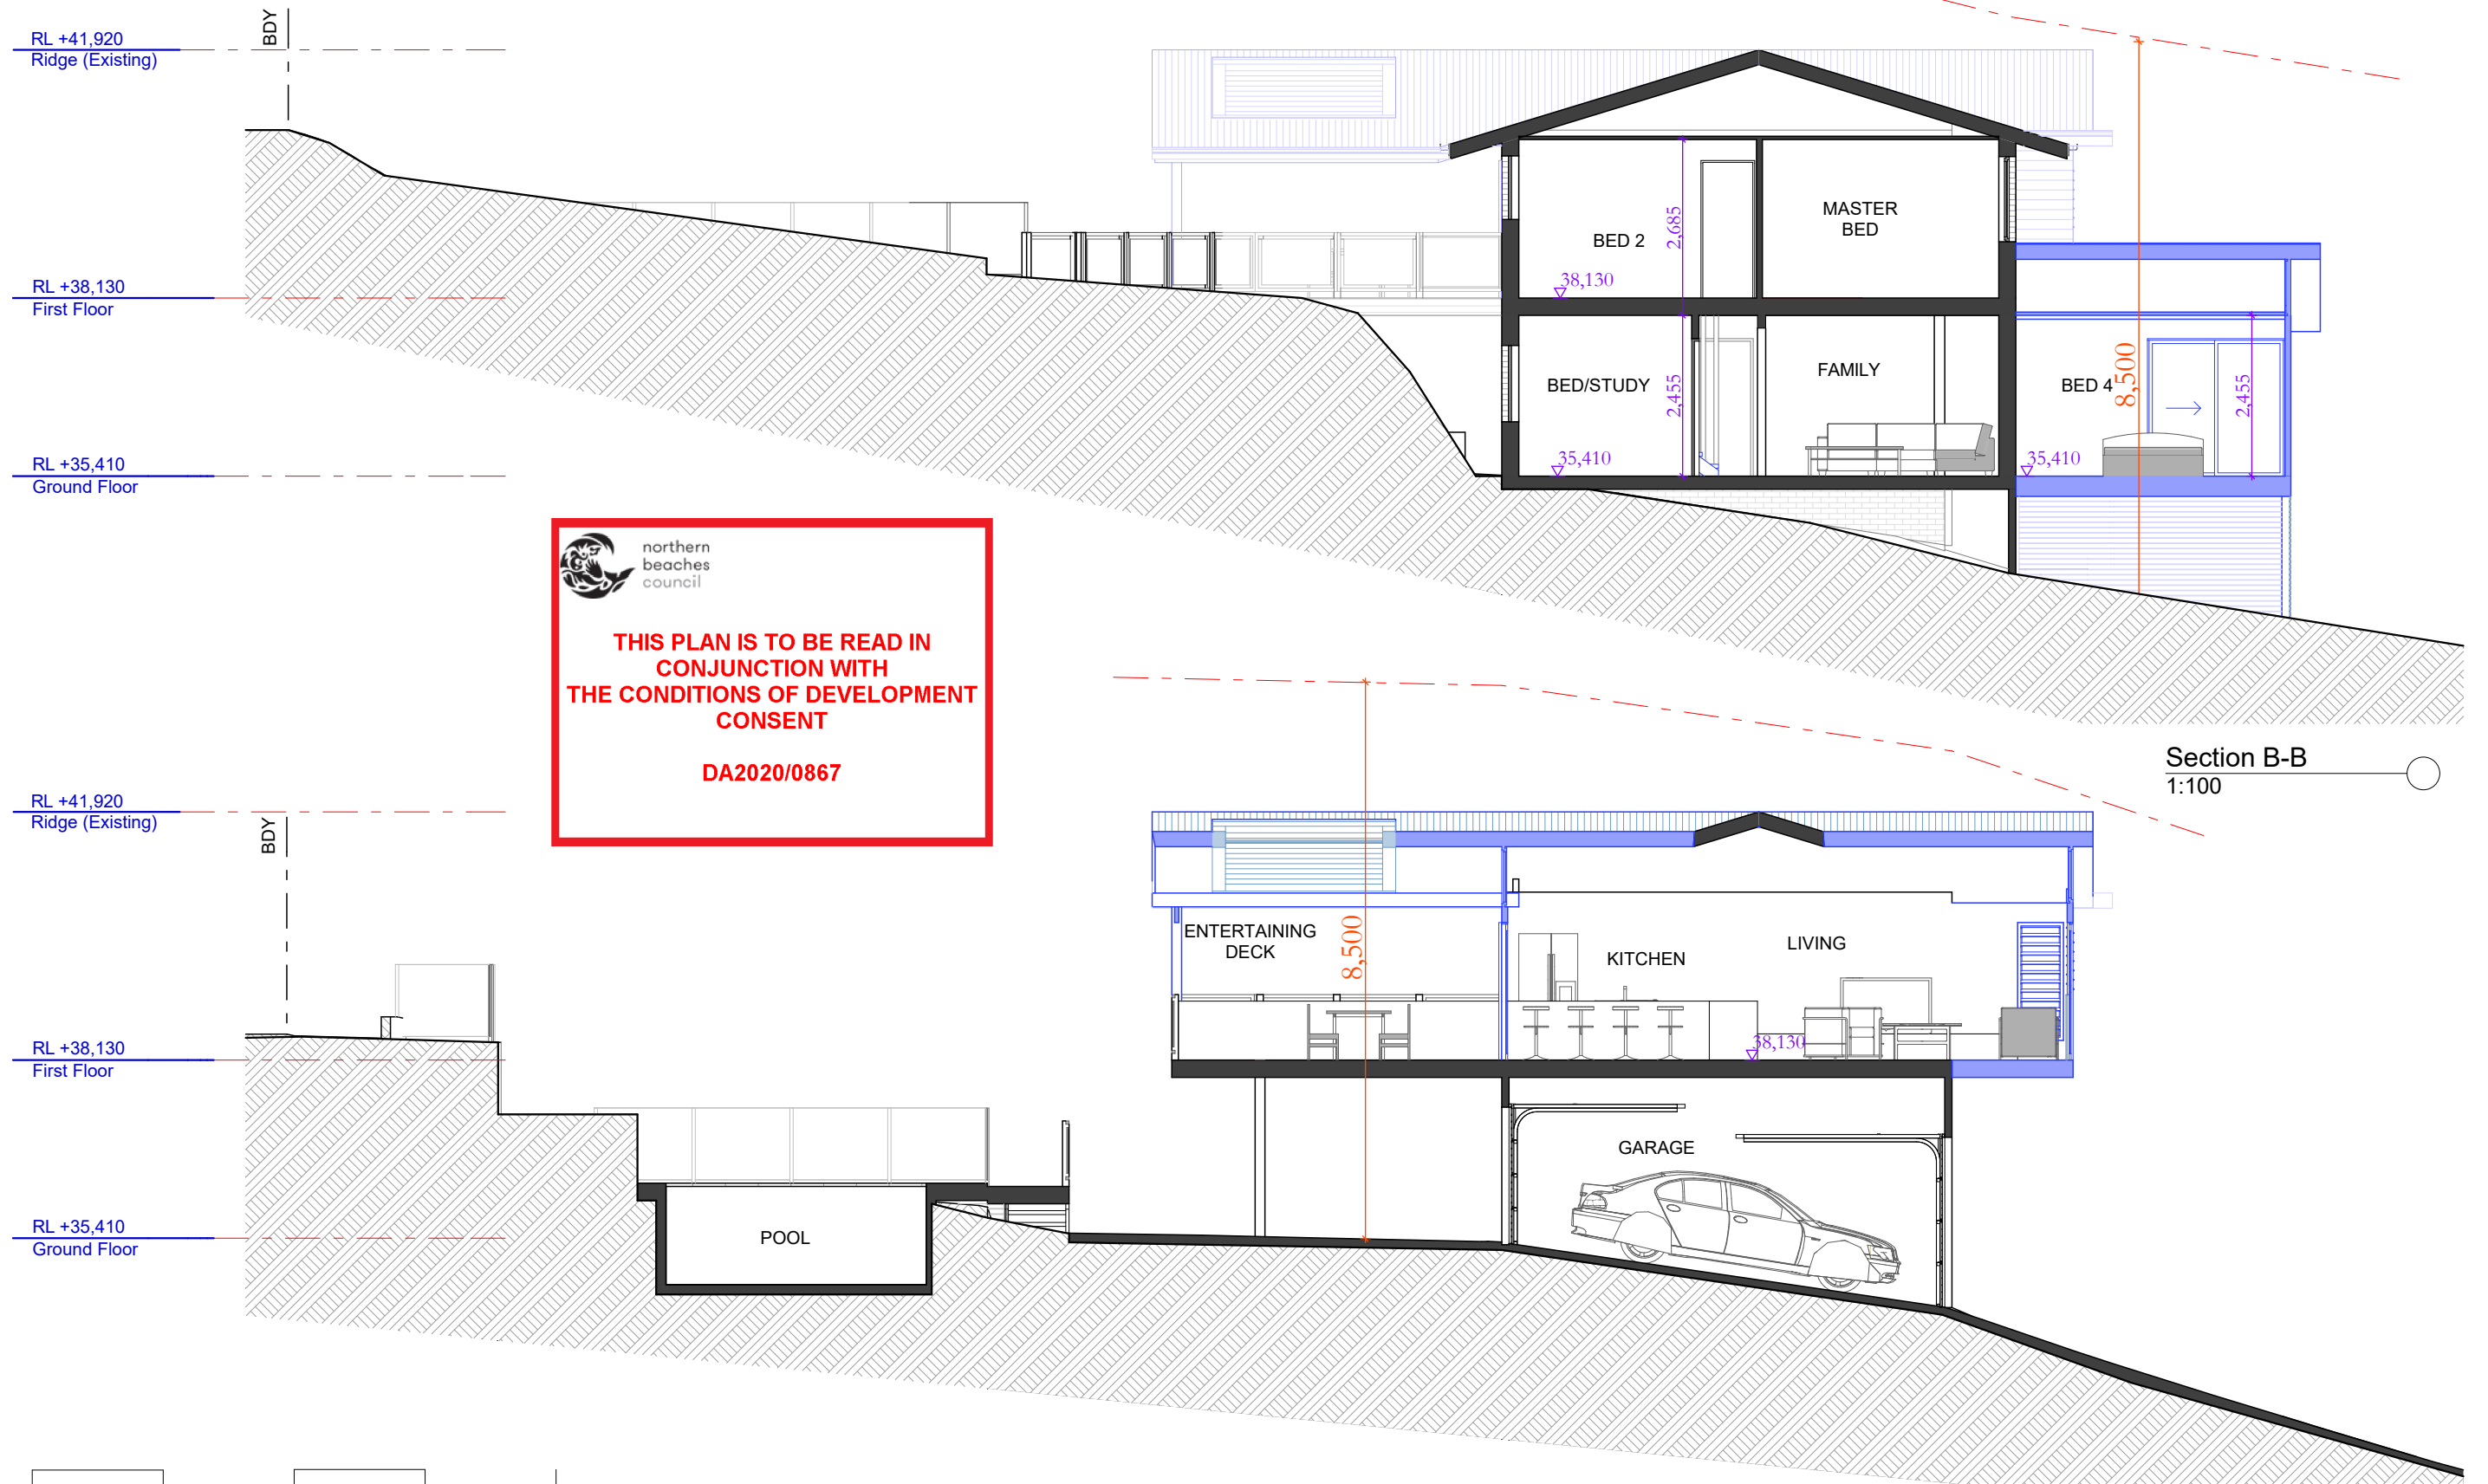

Section C-C
1:100



DO NOT SCALE DRAWINGS. CHECK ALL DIMENSIONS ON SITE. FIGURED DIMENSIONS TAKE PRECEDENCE. The builder shall check and verify all dimensions and verify all errors and omissions to the Architect. Do not scale the drawings. Drawings shall not be used for construction purposes until issued by the Architect for construction.

REV	DATE	DESCRIPTION

Plan A
info@plansA.com.au

PROJECT: 10 Inala Place, North Narrabeen,
2101, NSW
Additions & Alterations
LOT 66 in DP221176 - 715.6m2

CLIENT:
Private

■ = Proposed Work
■ = Demolition
■ = Existing

STATUS:
DA
DATE:
060720
STAGE:
DA
DRAWING NO:
DA10
SCALE:
1:100@A3
DRAWN/DESIGNED:
PB / MP
PROJECT NUMBER:
2009
ISSUE: