




NOTE:
BUILDER TO ENSURE COMPLIANCE WITH
BLUE BOOK VOL. 1 TO ENSURE PROTECTION
OF DOWNSTREAM WATERWAYS. ADDITIONAL
SEDIMENT CONTROL MEASURES MAY BE
REQUIRED SUCH AS A PROPRIETARY
SEDIMENT BASIN, TO BE DESIGNED IN
ACCORDANCE WITH BLUE BOOK VOL. 1-
SECTION 6.3.3.

NOTES:

1. THIS DRAWING IS NOT TO BE USED FOR CONSTRUCTION IF THE ISSUE DATE PRECEDES THE ISSUE DATE ON THE ARCHITECTURAL DRAWINGS.
2. DO NOT SCALE FROM THIS DRAWING.
3. ALL DIMENSIONS ARE TO BE VERIFIED ON SITE BY THE BUILDER BEFORE COMMENCING WITH ASSOCIATED WORK.
4. FOR GENERAL NOTES REFER TO DRAWING NUMBER: DOI.

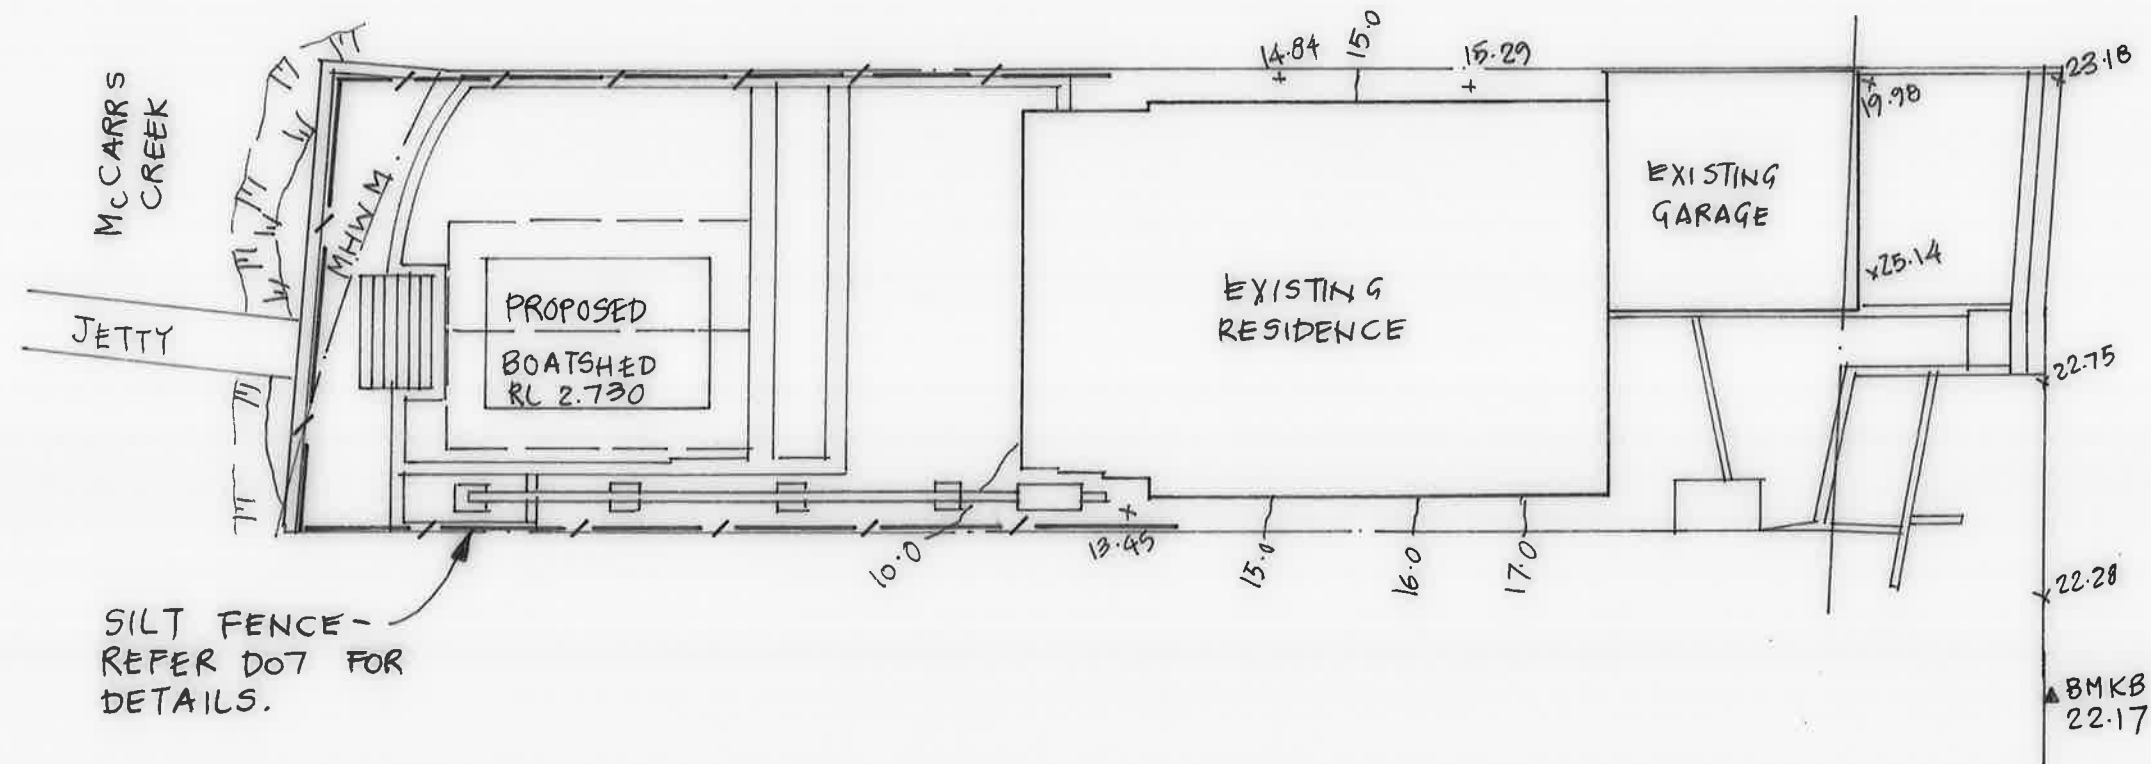

EROSION & SEDIMENT CONTROL PLAN

1:200

ISSUE FOR DA ONLY

IF IN DOUBT ASK

Scale check - 100mm when printed to scale

A3

DOCUMENT CERTIFICATION

Date: 21/1/22
Michael Wachjo
B.E.(Civil), MIEAust.
(Director NB Consulting Engineers)
The copyright of this drawing remains with Northern Beaches Consulting Engineers Pty Ltd. Trading as NB Consulting Engineers

NB Consulting Engineers
STRUCTURAL - CIVIL - STORMWATER - REMEDIAL
A.C.N. 076 121 616 A.B.N. 24 076 121 616
Sydney: Ph: (02) 9984 7000
Suite 207, 30 Fisher Road Dee Why N.S.W. 2099
Gold Coast: Ph: (07) 5631 4744
Suite 1, 30B Griffith Street, Coolangatta QLD 4225
E: nb@nbconsulting.com.au W: www.nbconsulting.com.au

Architect:
PETER DOWNES

Client:
RHONDA THORP

Project: 100 McCARRS CREEK RD
CHURCH POINT

Drawing Title: EROSION & SEDIMENT
CONTROL PLAN

Date: JAN. 22

Job No: 191219

Design: H.S.

Drawing No: DOG

Drawn: LFC


Issue: A

20/1/22 A ISSUE FOR DA LFC CJ
Date: Issue: Description: By: Review:

NB Consulting Engineers

SEDIMENT CONTROL:

1. INSTALL SEDIMENT CONTROL STRUCTURES IN LOCATIONS INDICATED ON DRAWINGS AND AS OTHERWISE REQUIRED TO CONTROL SEDIMENT DURING ALL EXCAVATIONS AND WHILST AREAS OF THE SITE ARE EXPOSED TO EROSION.
2. CONTROL STRUCTURES TO BE AS DETAILED OR AS OTHERWISE REQUIRED BY CERTIFYING AUTHORITY.
3. REVIEW CONTROL MEASURES AND MAINTAIN STRUCTURES DURING CONSTRUCTION.
4. IF ADDITIONAL MEASURES ARE REQUIRED FOR EROSION CONTROL OR BY COUNCIL REQUIREMENTS REFER TO "URBAN EROSION AND SEDIMENT CONTROL" GUIDELINES PREPARED BY THE DEPARTMENT OF CONSERVATION AND LAND MANAGEMENT.

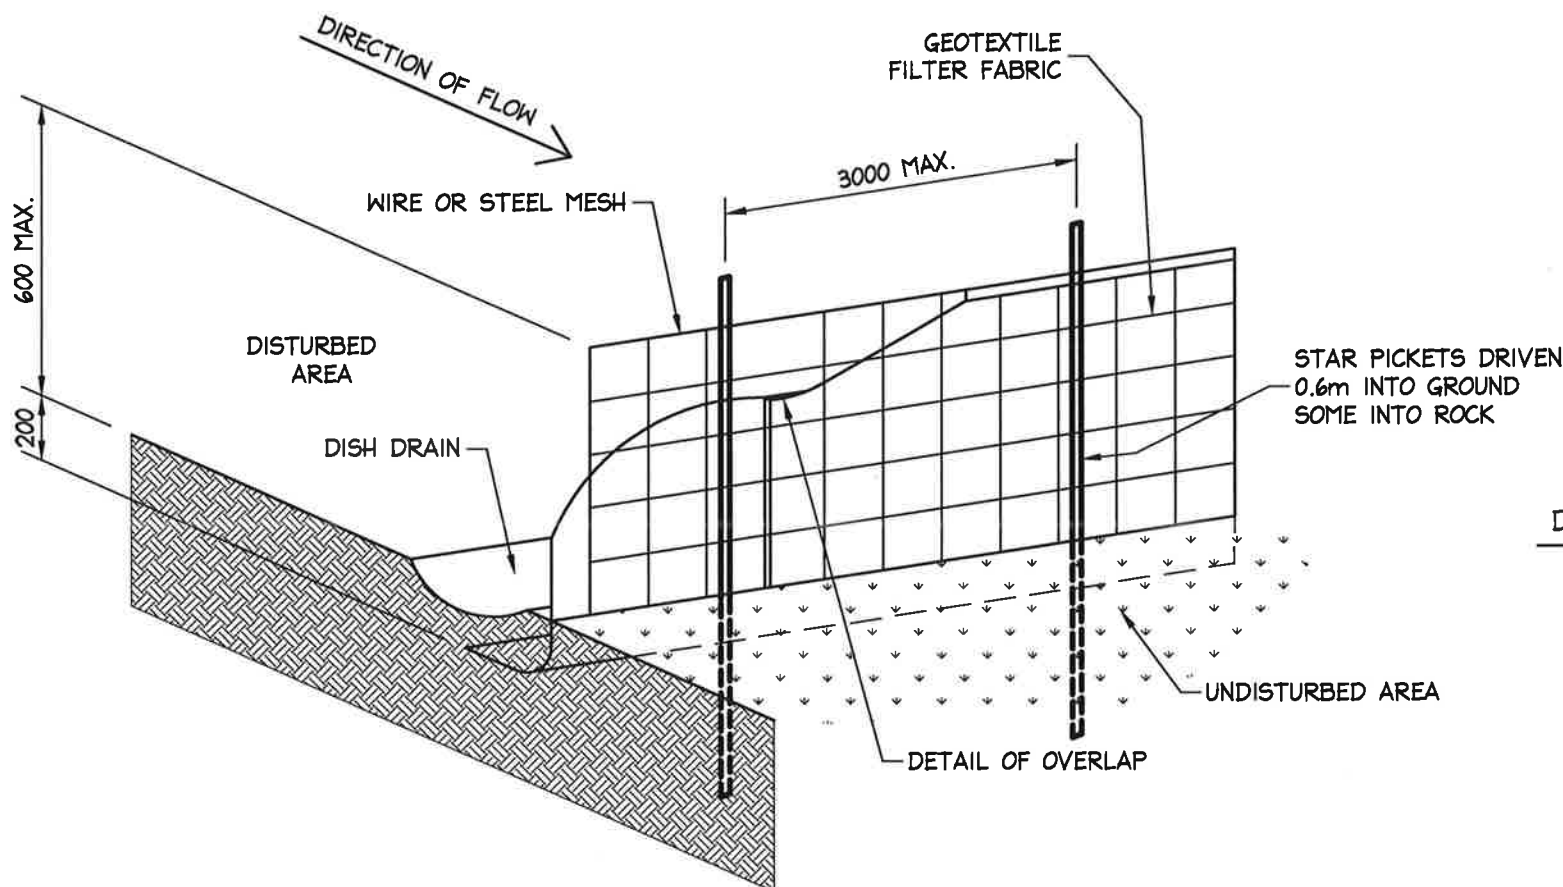


SILT FENCE DETAIL - OPTION 1

SCALE = N.T.S.


NOTES:

1. ALL EROSION AND SEDIMENT CONTROL MEASURES TO BE INSPECTED AND MAINTAINED DAILY BY SITE MANAGER.
2. MINIMISE DISTURBED AREAS
3. ALL STOCKPILES TO BE CLEAR FROM DRAINS, GUTTERS AND FOOTPATHS.
4. DRAINAGE IS TO BE CONNECTED TO STORMWATER SYSTEM AS SOON AS POSSIBLE.
5. ROADS AND FOOTPATH TO BE SWEEPED DAILY.

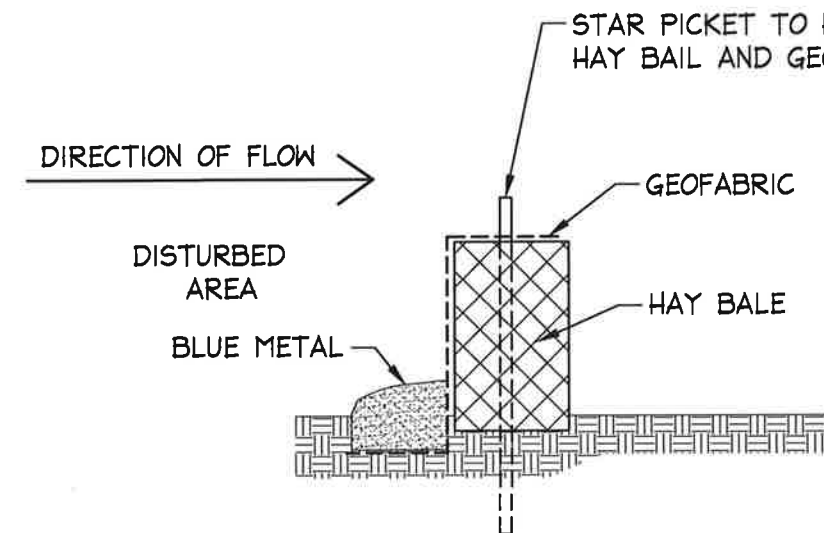

SILT FENCE DETAIL - OPTION 2

SCALE = N.T.S.

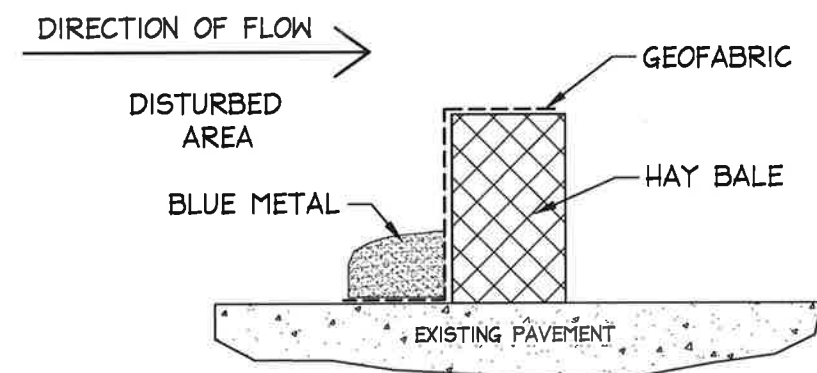

REMOVABLE HAY BALE DETAIL

SCALE = N.T.S.

NOTES:

1. THIS DRAWING IS NOT TO BE USED FOR CONSTRUCTION IF THE ISSUE DATE PRECEDES THE ISSUE DATE ON THE ARCHITECTURAL DRAWINGS.
2. DO NOT SCALE FROM THIS DRAWING.
3. ALL DIMENSIONS ARE TO BE VERIFIED ON SITE BY THE BUILDER BEFORE COMMENCING WITH ASSOCIATED WORK.
4. FOR GENERAL NOTES REFER TO DRAWING NUMBER: D01.

**ISSUED FOR D.A.
SUBMISSION ONLY
NOT FOR
CONSTRUCTION**

IF IN DOUBT ASK

Scale check - 100mm when printed to scale

A3

					DOCUMENT CERTIFICATION		NB Consulting Engineers STRUCTURAL - CIVIL - STORMWATER - REMEDIAL A.C.N. 076 121 616 A.B.N. 24 076 121 616		Architect: PETER DOWNES		Project: 188 McCARRS CREEK RD CHURCH POINT		Date: JAN. '22		Design: H.S.		Drawn: LFC	
					Date: 21/1/22 Michael Wachjo B.E.(Civil), MIEAust. (Director NB Consulting Engineers)		Sydney: Ph: (02) 9984 7000 Suite 207, 30 Fisher Road Dee Why N.S.W. 2099 Gold Coast: Ph: (07) 5631 4744 Suite 1, 30B Griffith Street, Coolangatta QLD 4225 E : nb@nbconsulting.com.au W : www.nbconsulting.com.au		Client: RHONDA THORP		Drawing Title: SEDIMENT CONTROL DETAILS		Job No: 191219		Drawing No: D07		Issue: A	
20/01/2022					A		ISSUE FOR DA		LFC		-		Date:		Issue:		Description:	
Date:					Issue:		Description:		By:		Review:							
					The copyright of this drawing remains with Northern Beaches Consulting Engineers Pty Ltd. Trading as NB Consulting Engineers													

NB Consulting Engineers