


Notification Roof SCALE: 1:500

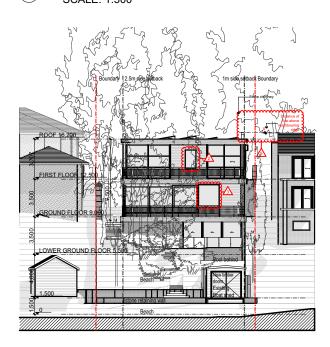

Notification West Elevation
SCALE: 1:350

Bigendary Ring and Steel pedestrian and vehicle gates which gates and steel pedestrian and st

Notification East Elevation
SCALE: 1:350

rev.	date	description
05	06.08.19	S4.55 (1a)

marker

Architecture & Design 111 Flinder Street, Surry Hills NSW 2010 ABN: 12 624 281 858 www.markerarchitecture.com.au 1801_Clareville House 78 Hudson Parade, Clareville NSW 2107


Client:	Pam &	Danny	Nemeny
		,	

Ν	


Consent Modification		
S4.55 (1A) 2	05	-
drawing iceus		

•	NOTIFICATION PLAN AND ELEVATIONS				
orientation	drawing title				
local council:	Northern Reaches Council				

1801			A4 Sheet Size	as shown drawing scales		
drawing job number			17/06/2021 drawn date:	12		
designed: BN	drawn:	BN	checked:	sheets in set		

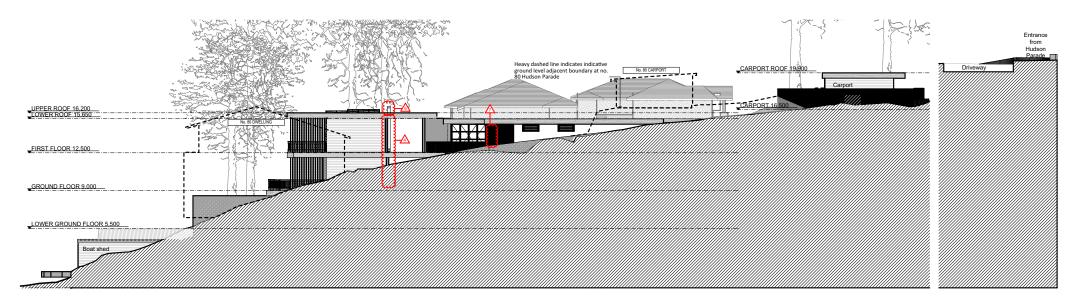

NOTIFICATION_Elevation from No 80

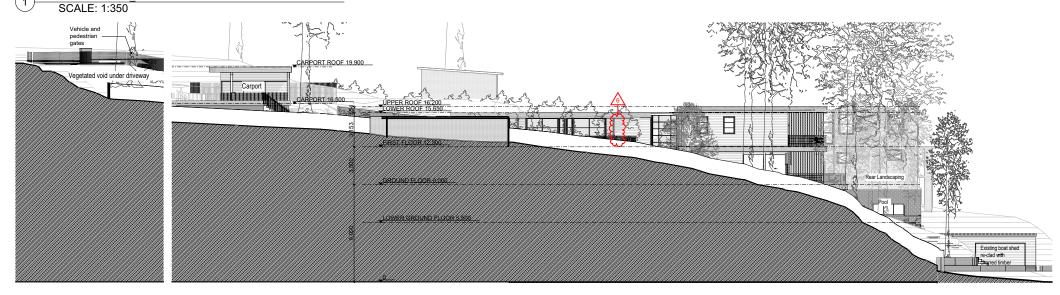

NOTIFICATION_Elevation from No 76 SCALE: 1:350

		description	marker.	1801_Clareville House							A4	as shown
05	06.08.19	S4.55 (1a)	Architecture & Design	78 Hudson Parade, Clareville		Consent Modification	05	-		1801	Sheet Size	drawing scales
			111 Flinder Street, Surry Hills NSW 2010	NSW 2107		S4.55 (1A) 2	05	ı	NOTIFICATION ELEVATIONS		17/06/2021	12
			ABN: 12 624 281 858	0		drawing issue	revision	orientation	drawing title	drawing job number	drawn date:	12
			www.markerarchitecture.com.au	Client: Pam & Danny Nemeny	Project North			local council:	Northern Beaches Council	designed: BN drawn: BN	Checked:	sheets in set