


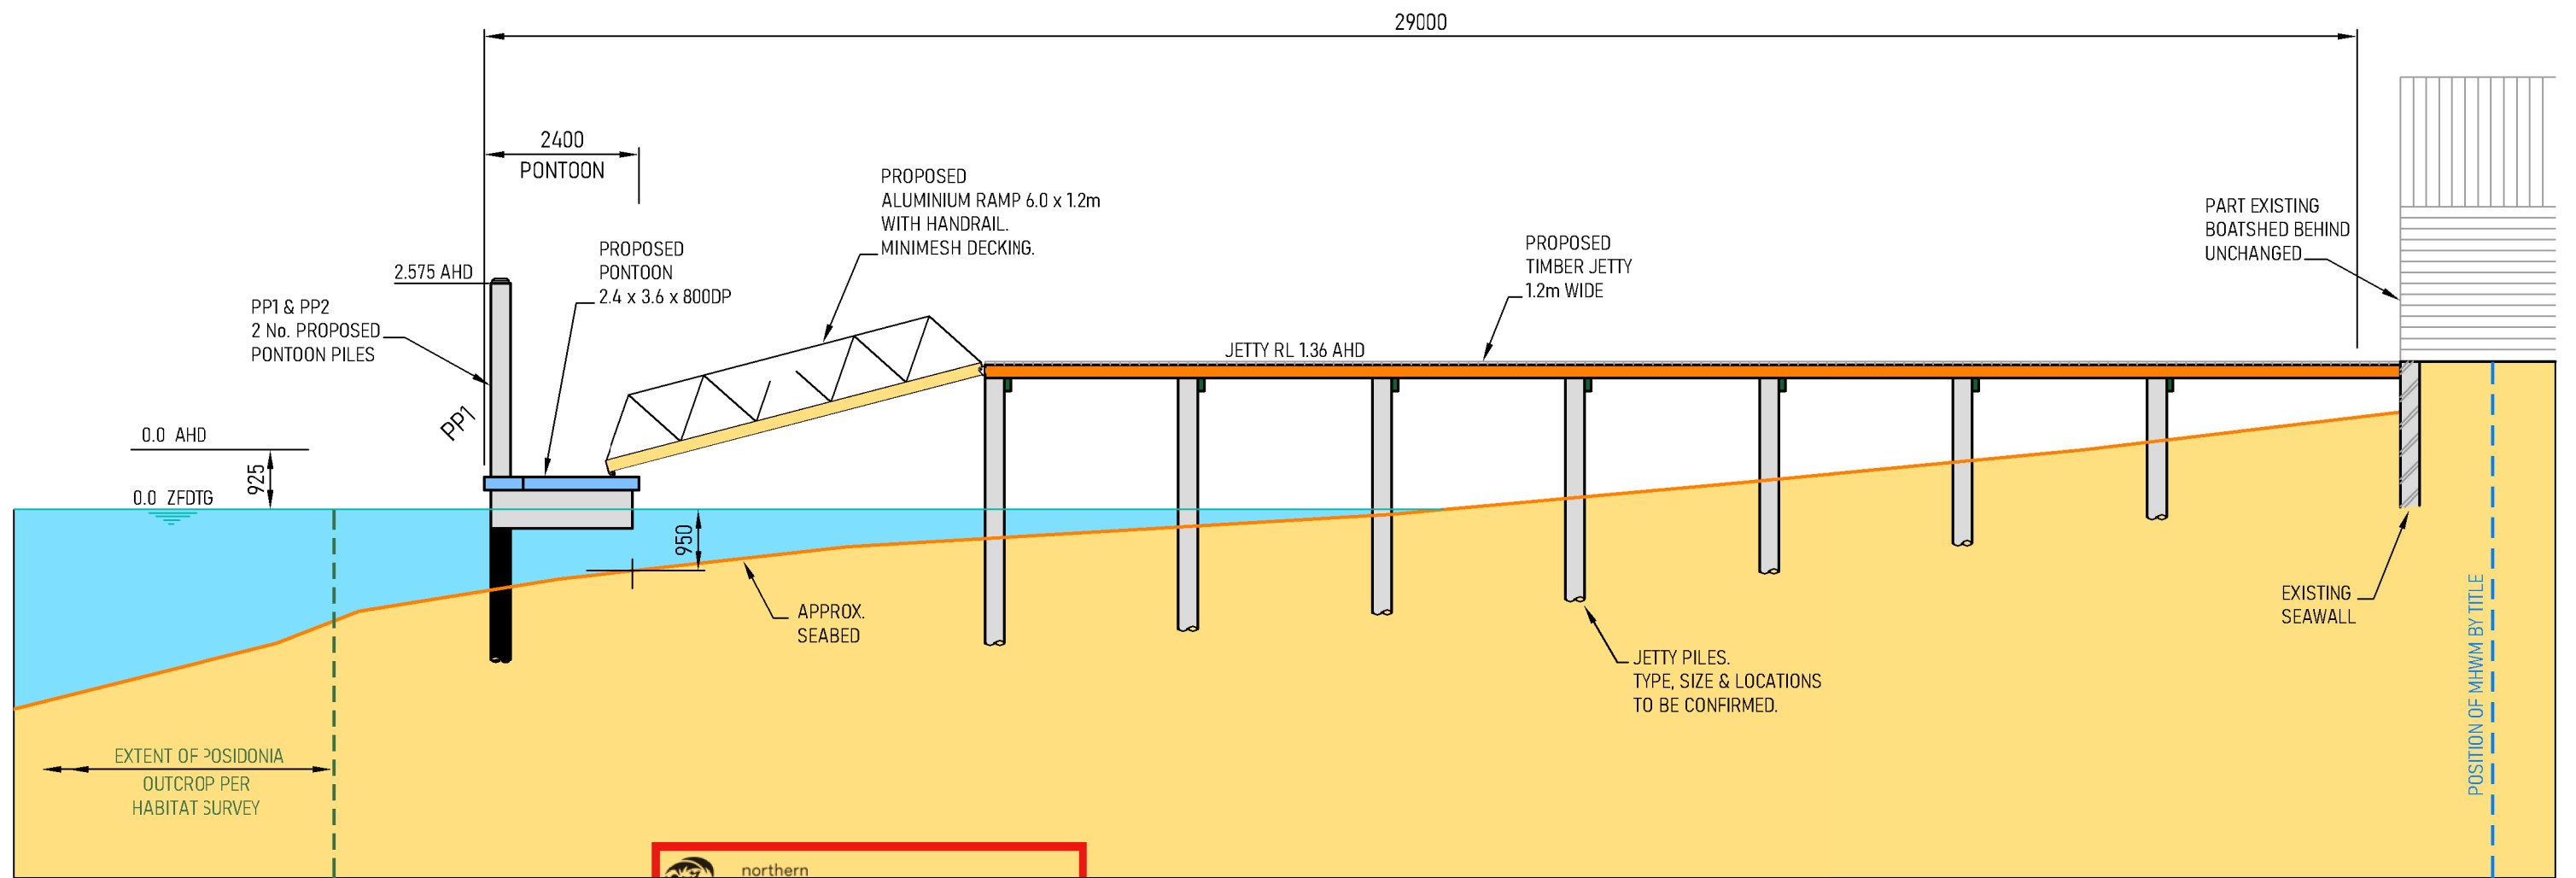


**THIS PLAN IS TO BE READ IN
CONJUNCTION WITH
THE CONDITIONS OF DEVELOPMENT
CONSENT**
DA2022/0948


SOUTH ELEVATION
SCALE 1:100

129 RIVERVIEW RD AVALON - LOC.DWG

REV	DESCRIPTION	BY	DATE
A	ISSUED FOR LOC	GC	19-05-2022

AMENDMENTS			

SITE: 129 RIVERVIEW ROAD, AVALON, NSW.		LOC3 - ELEVATION		20166	05-11-2019	 CMG COPLEY MARINE GROUP M 0450 909 604 T 02 9844 5428 E alister@copleymarine.com.au Level 1, Unit 2 14-16 Suakin Street Pymble, New South Wales 2073
TITLE: PROPOSED JETTY, RAMP, PONTOON & 2 PILES		DRAWING NO. 1:100 SCALE AT A3	G.C. DRAWN	PROJECT NO. A.J.C. CHECKED	DATE A REVISION	

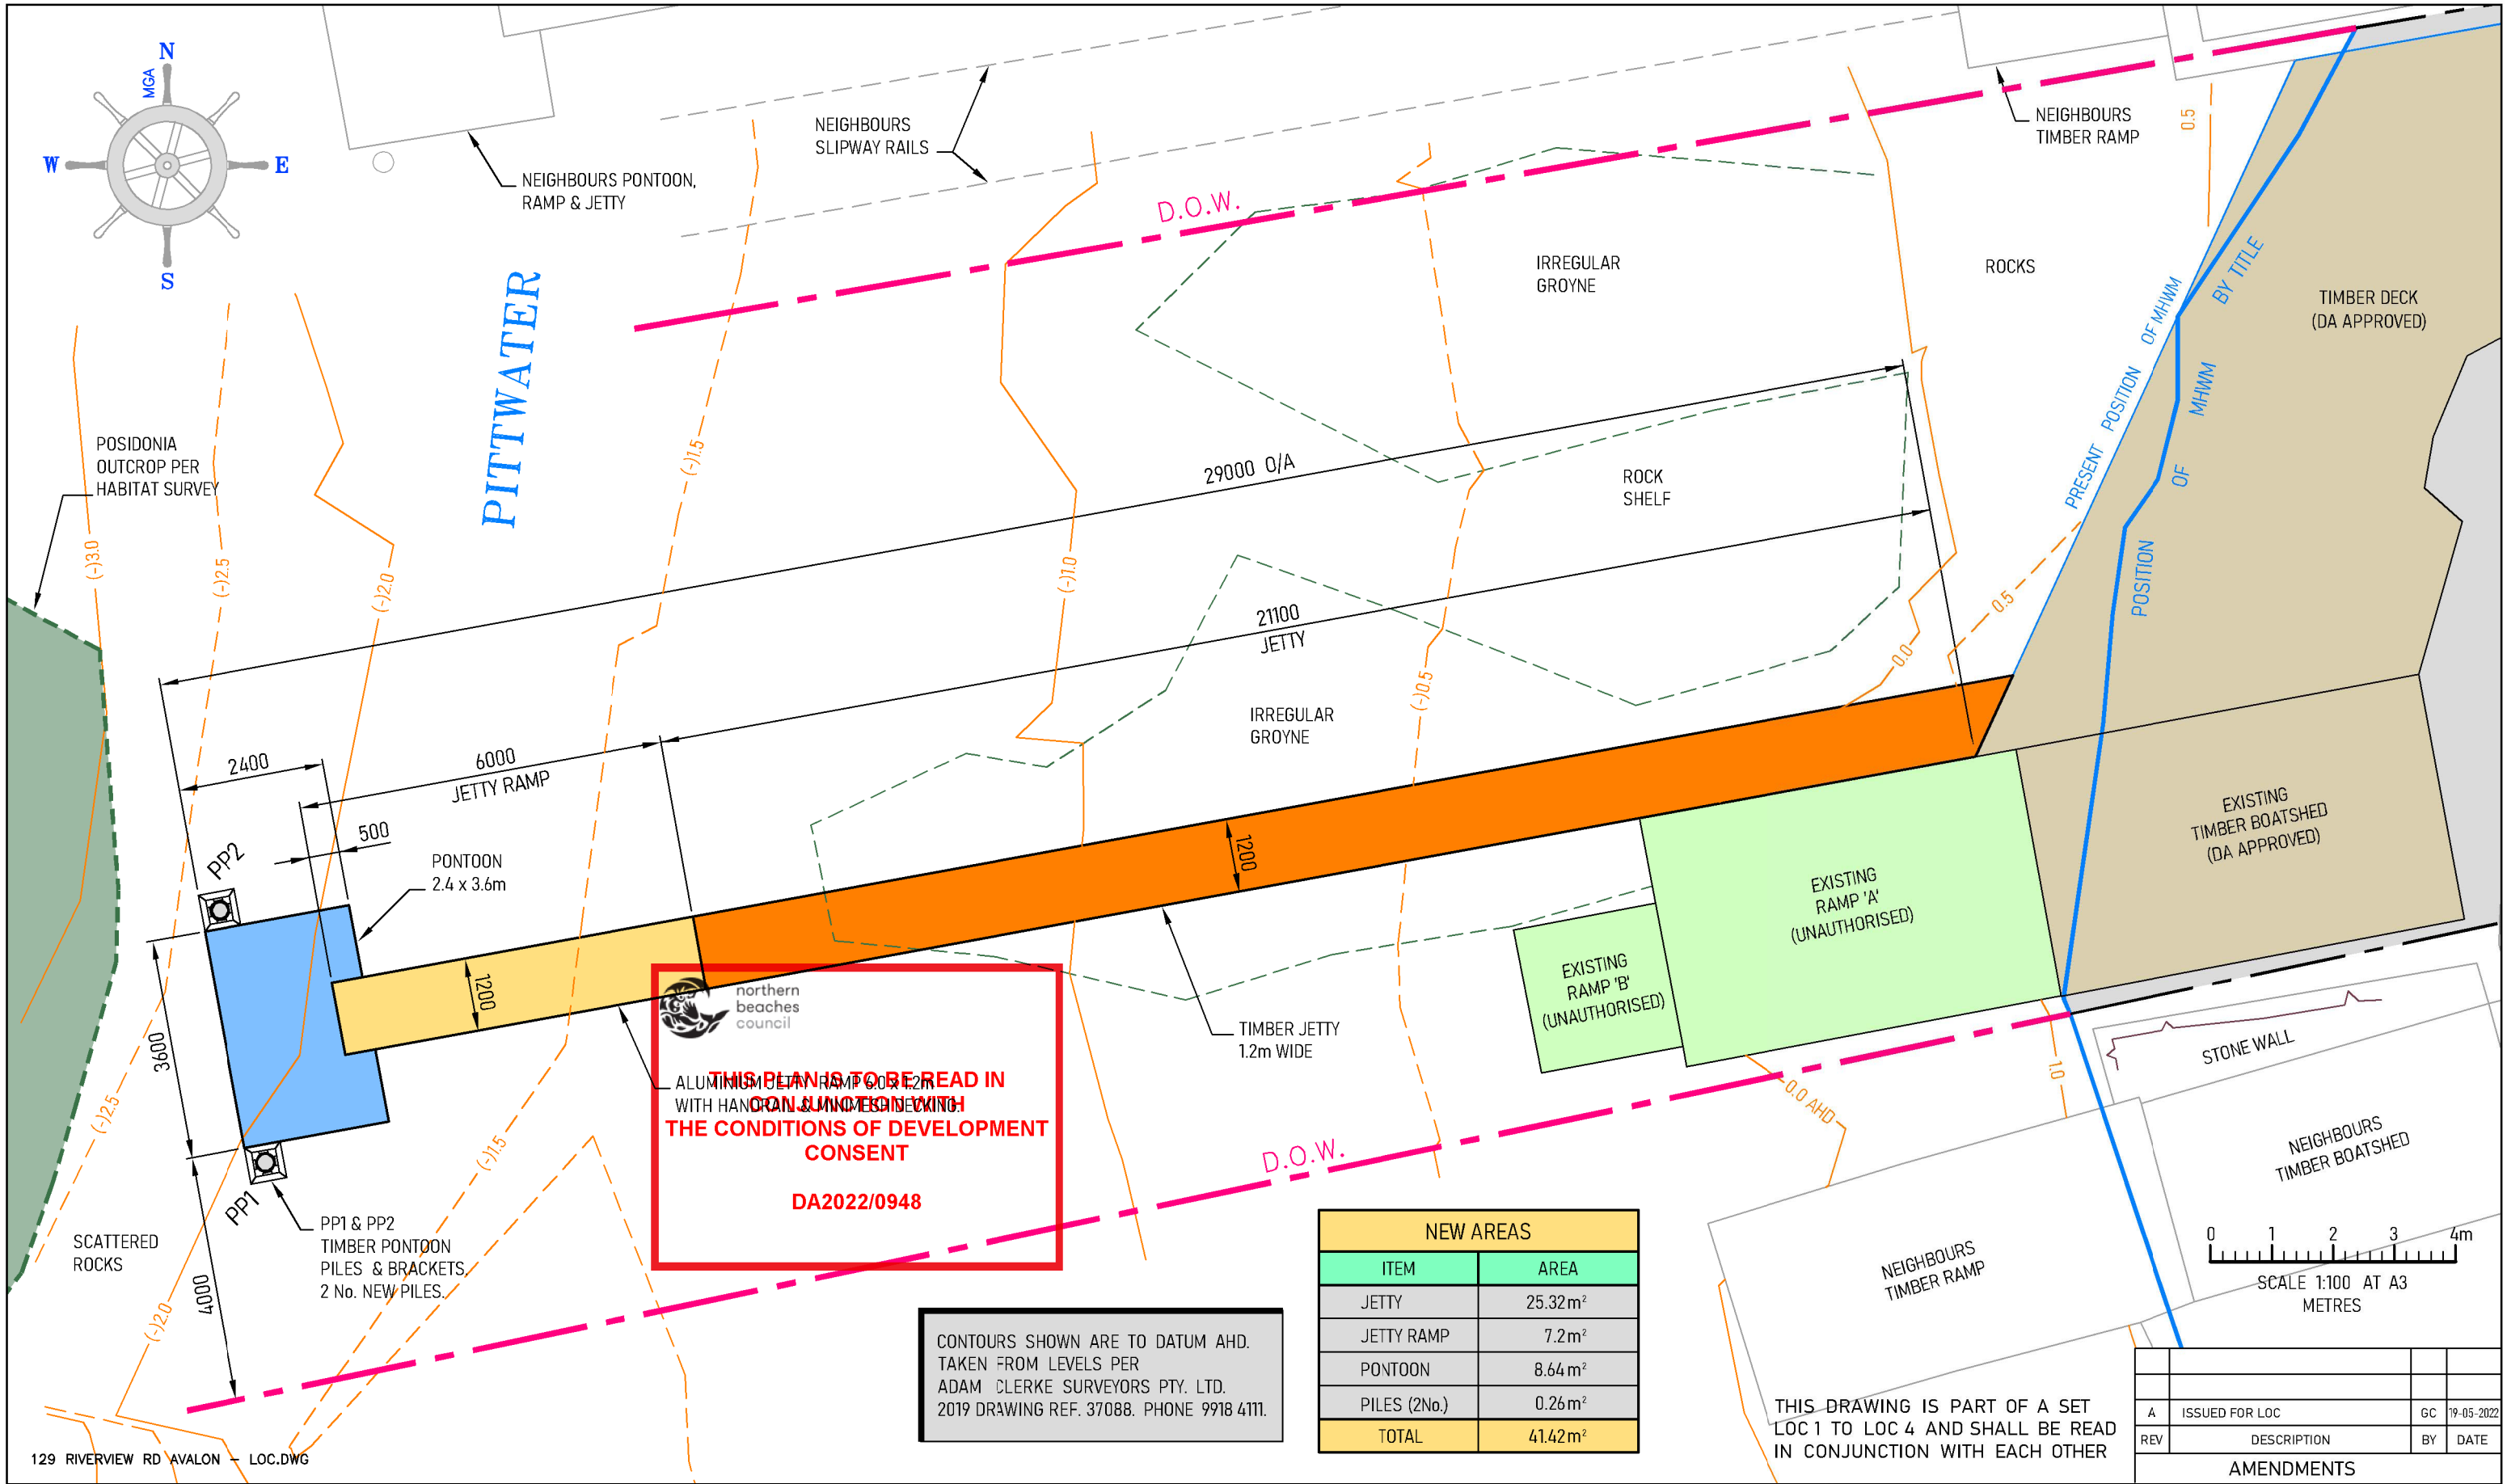

SITE:		129 RIVERVIEW ROAD, AVALON, NSW.		LOC2 - NEW WORKS PLAN		20166	05-11-2019	CMG COPLEY MARINE GROUP M 0450 909 604 T 02 9844 5428 E alister@copleymarine.com.au Level 1, Unit 2 14-16 Suakin Street Pymble, New South Wales 2073	
TITLE:		PROPOSED JETTY, RAMP, PONTOON & 2 PILES		DRAWING NO.	1:100	PROJECT NO.	A.J.C.		
				SCALE AT A3		CHECKED			
				DRAWN		REVISION			
								AMENDMENTS	
								A ISSUED FOR LOC	
								REV DESCRIPTION	
								BY DATE	
								19-05-2022	