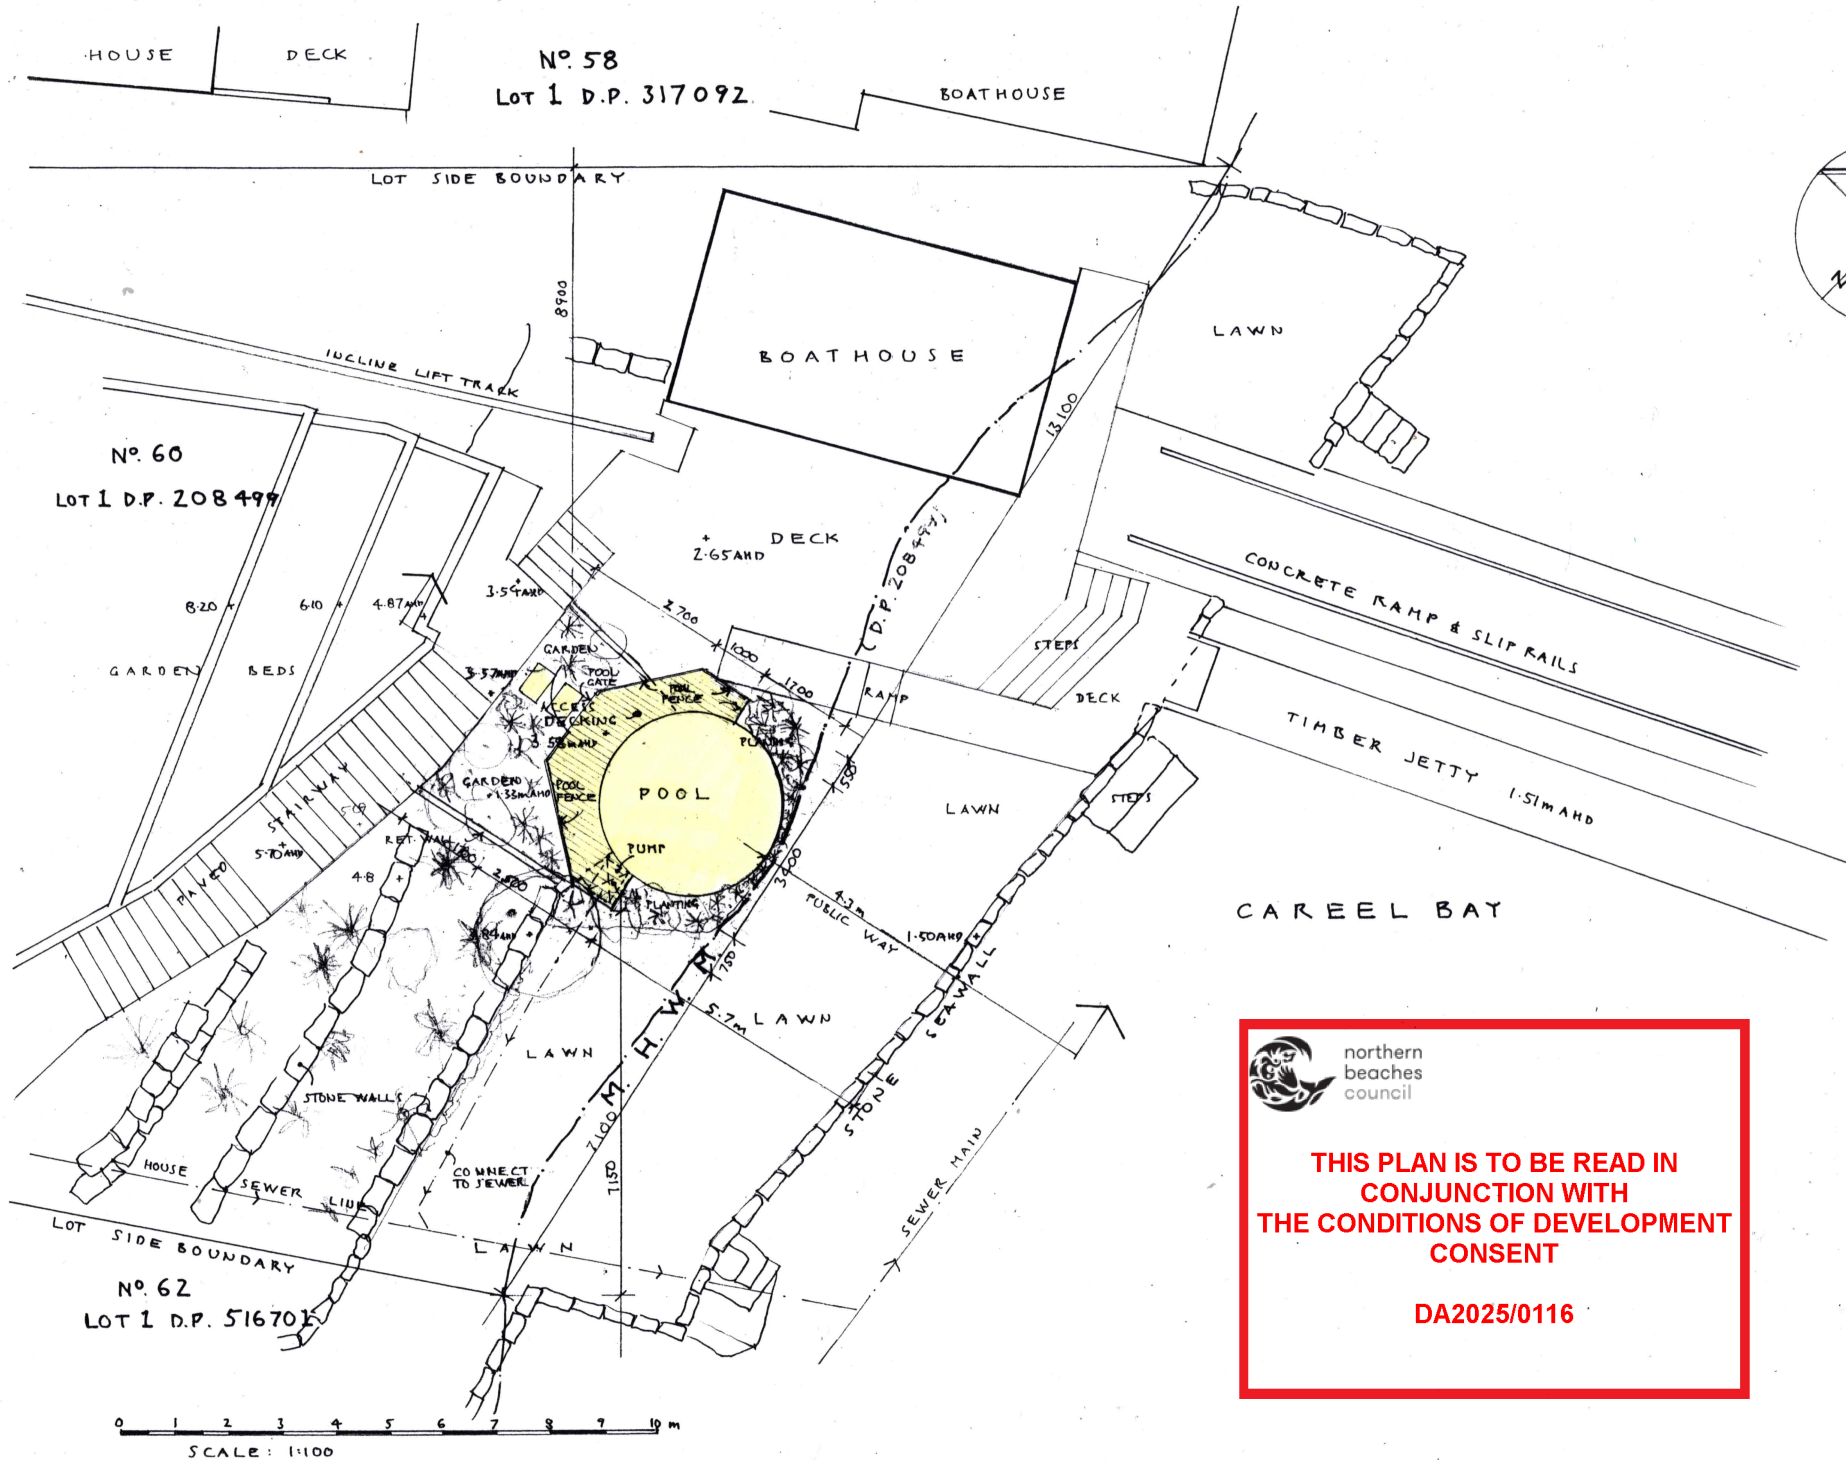


northern
beaches
council

**THIS PLAN IS TO BE READ IN
CONJUNCTION WITH
THE CONDITIONS OF DEVELOPMENT
CONSENT**

DA2025/0116

B: DELETE LOW STONE
WALL 13.4.23

A: 30.8.24
Revision Date

Stephen Crosby & Assoc.
Pty. Ltd.

SCOTLAND ISLAND
PO Box 204 Church Pt. NSW 2105
M: 0409 047 513 E: scrosby@internode.on.net
Job

SWIMMING POOL

**60 CABARITA RD.
AVALON**
Lot 1 DP 208499

For G. SMITH

Drawing

PLAN


Scale 1:100 AT A3

Date JULY 2024


Drawn S.C.

Drawing Number

2064 - DA 01^B

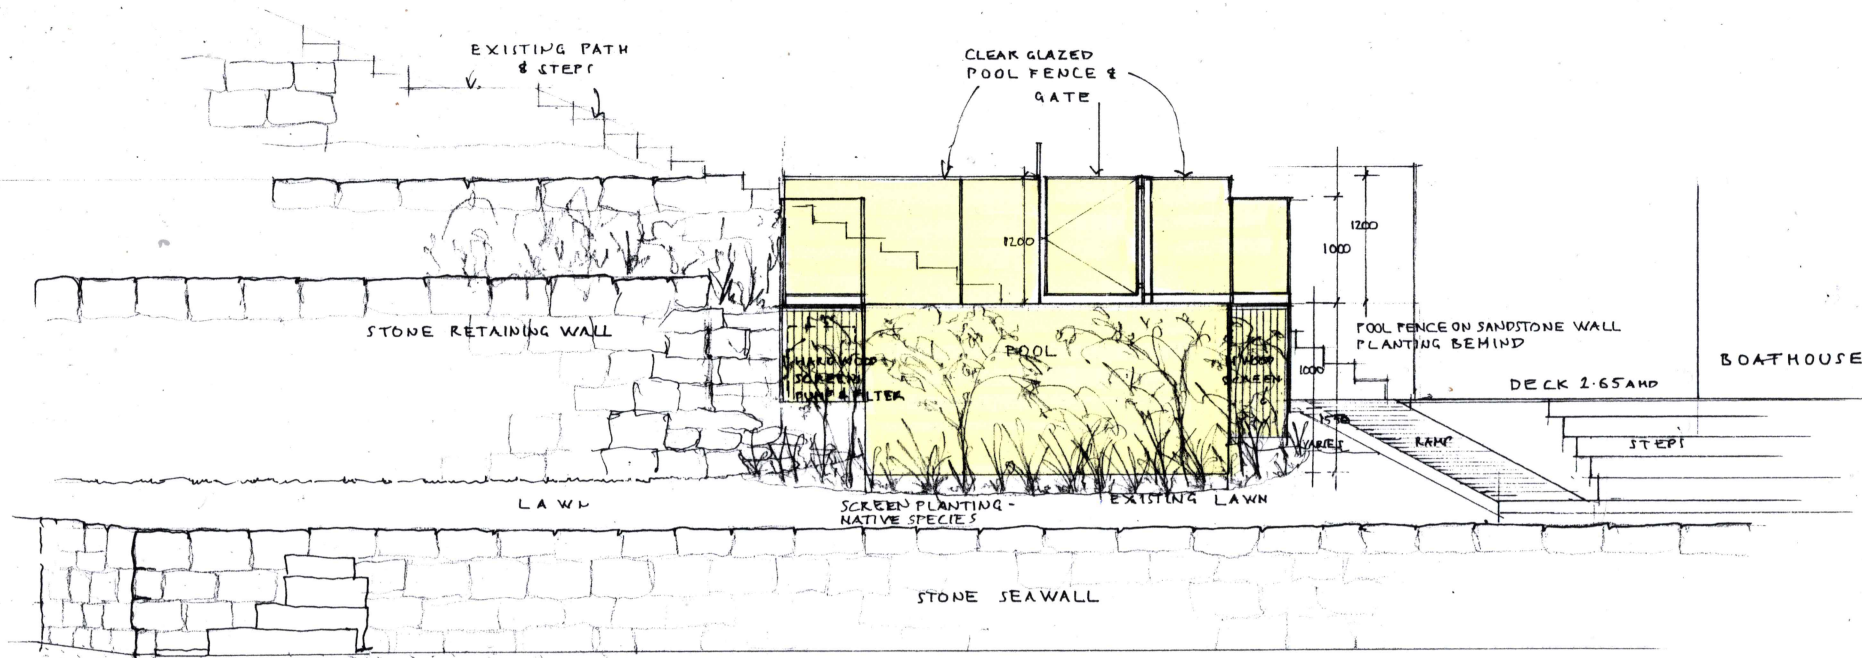

EAST ELEVATION (WATERFRONT)

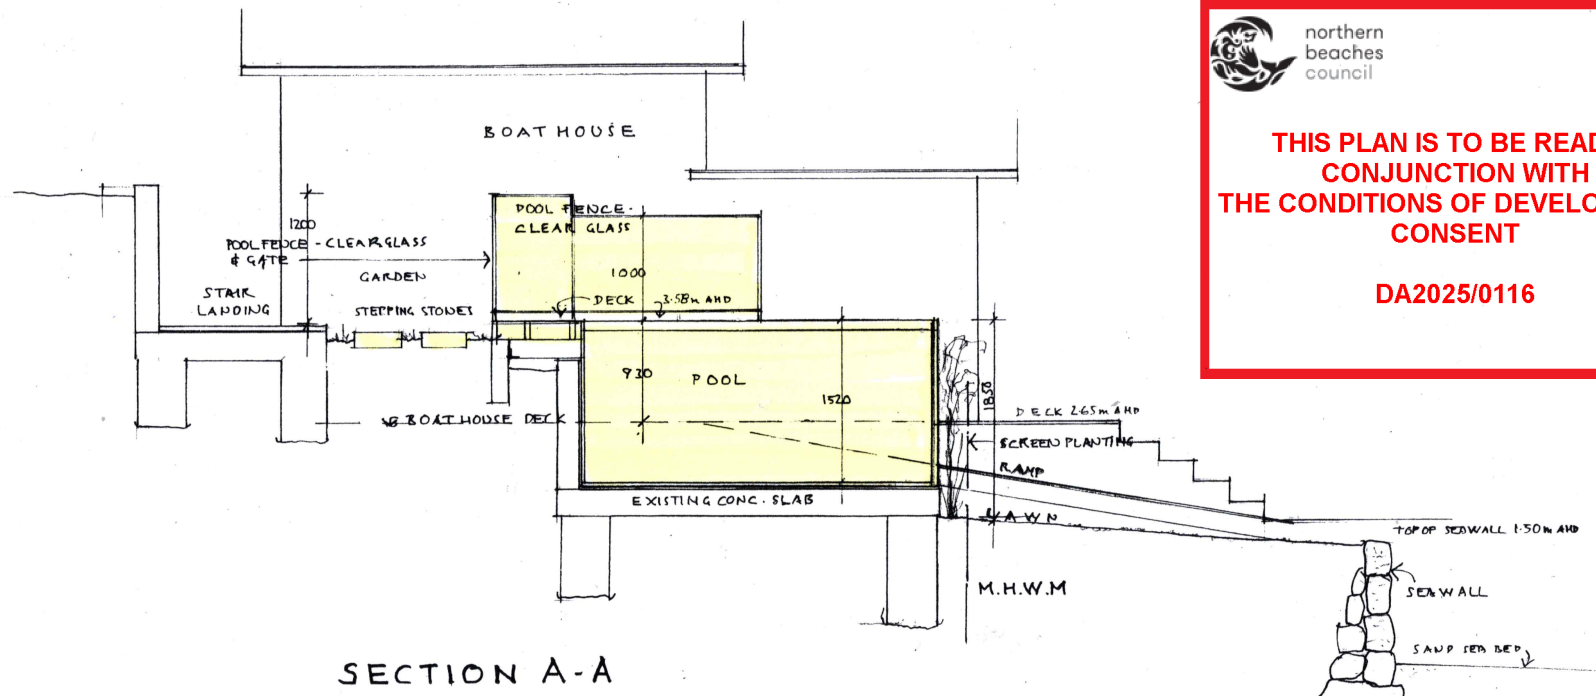

SECTION A-A

GLASS POOL FENCE
B: DELETE LOW
STONE WALL 13.4.23
A: 30.8.24

Stephen Crosby & Assoc.
Pty. Ltd.

SCOTLAND ISLAND
PO Box 204 Church Pt. NSW 2105
M: 0409 047 513 E: scrosby@internode.on.net

Job
SWIMMING POOL


60 CABARITA RD.
AVALON
Lot 1 DP 208499

For G. SMITH
Drawing

SECTION &
EAST
ELEVATION

Scale 1:50 AT A3
Date JULY 2024
Drawn S.C.
Drawing Number

2064 - DA 02^B

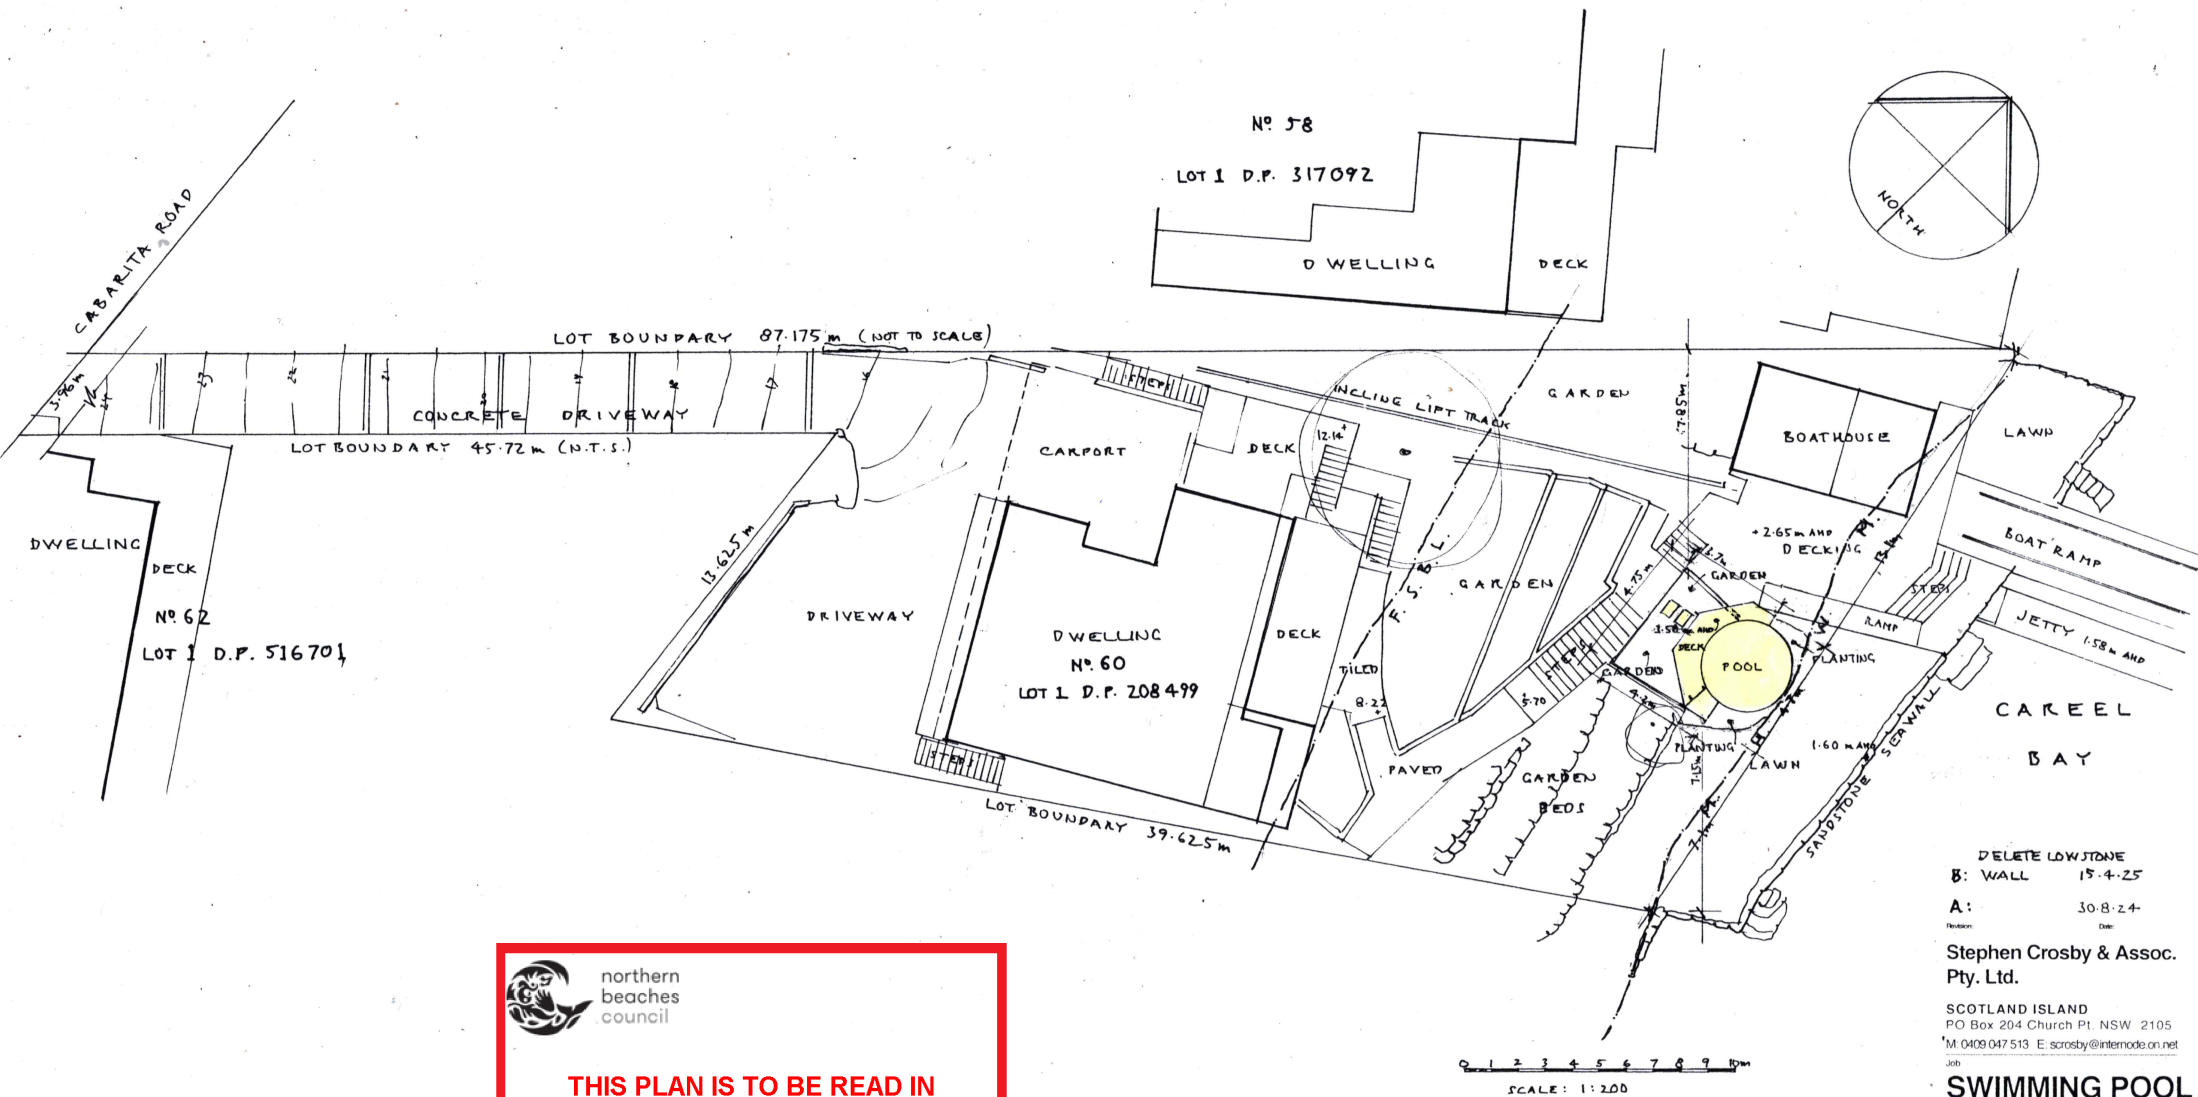

**THIS PLAN IS TO BE READ IN
CONJUNCTION WITH
THE CONDITIONS OF DEVELOPMENT
CONSENT**

DA2025/0116

DELETE LOWSTONE
B: WALL 15.4.25
A: 30.8.24
Stephen Crosby & Assoc.
Pty. Ltd.

SCOTLAND ISLAND
PO Box 204 Church Pt NSW 2105
M: 0409 047 513 E: scrosby@internode.on.net

SWIMMING POOL

**60 CABARITA RD.
AVALON
Lot 1 DP 208499**

For G. SMITH
Drawing

SITE PLAN

Scale 1:200 AT A3
Date JULY 2024
Drawn S.C.
Drawing Number

2064 - DA 03^B