




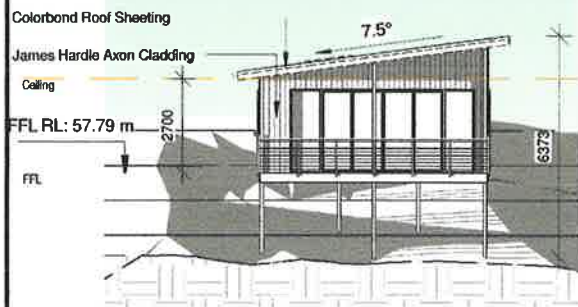


2 NORTH ELEV.
12 1:150

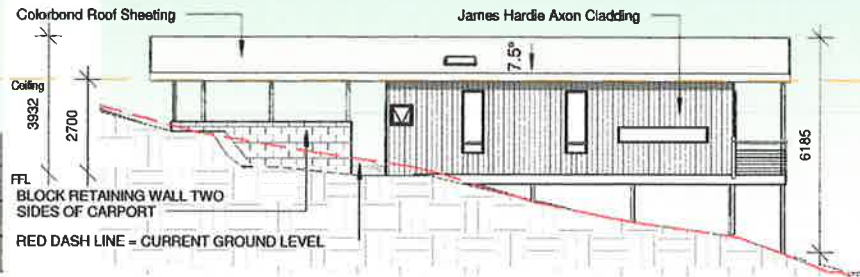

3 EAST ELEV.
12 1:150

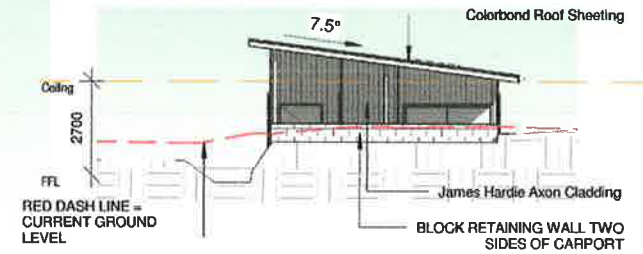

4 SOUTH ELEV.
12 1:150

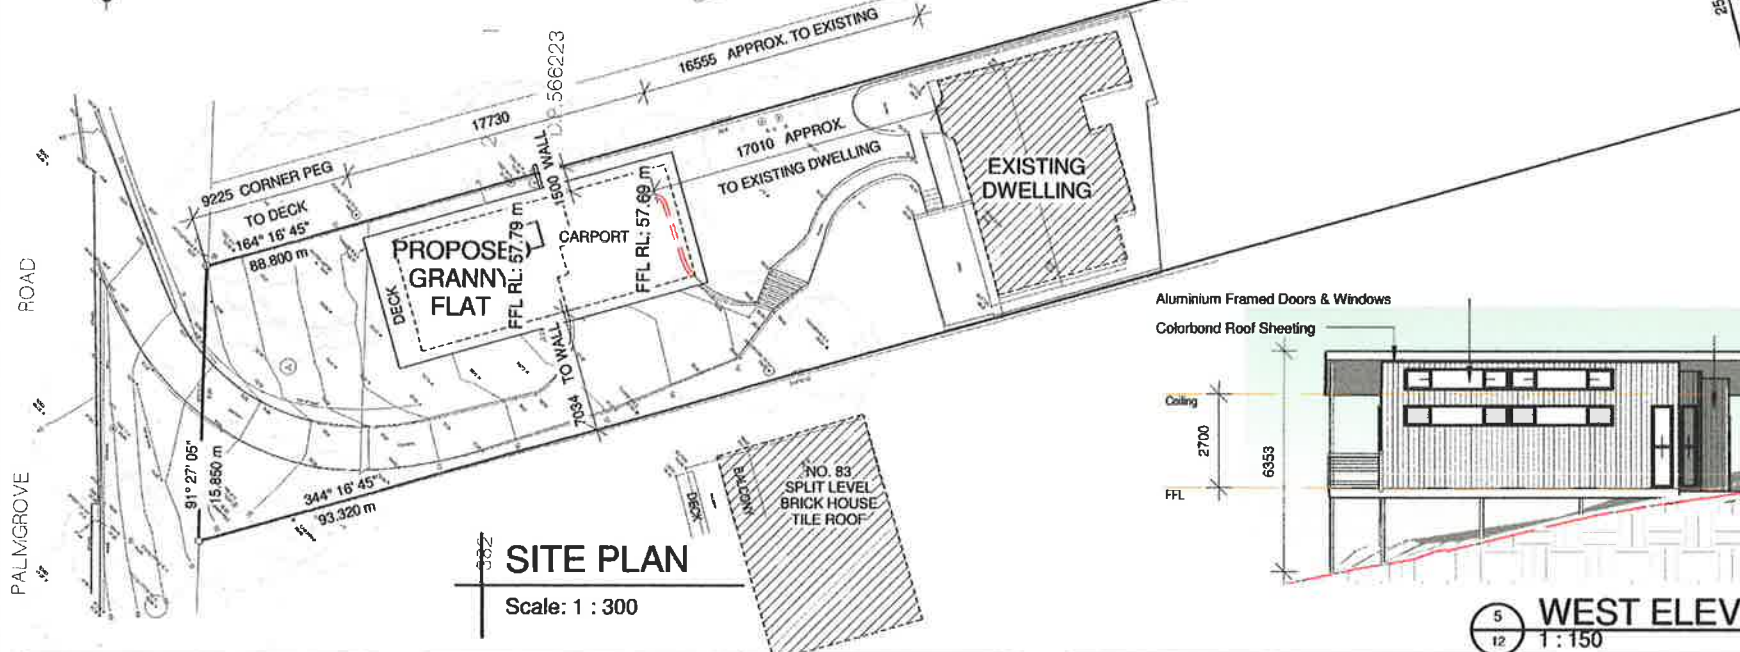

SITE PLAN
Scale: 1:300



5 WEST ELEV.
12 1:150

ISSUES

Rev.	Date	Description
PDA	25-03-2019	PD.v1
PDA	01-04-2019	PD.v2
PD-C	21-05-2019	SITE INFORMATION ADDED
PD-D	24-05-2019	CARPORT SIZE ADJUSTED
DA-A	18-06-2019	D.A. SET



Avalon
GRANNY FLATS

AVALON GRANNY FLATS
E: info@avalongrannyflats.com.au
Ph: 0406 488 814
© COPYRIGHT
This plan contains the property of AVALON GRANNY FLATS and may not be copied without permission of AVALON GRANNY FLATS.
DO NOT SCALE ANY DIMENSIONS

Scale:
As indicated @ A3
Date:
18.06.2019

Drawn:
AB
Checked:
-

Job No:
AGF 2152
Sheet No:
A1

PROPOSED GRANNY FLAT
for
ROSLYN SAUNDERS
at
81 PALMGROVE ROAD | AVALON BEACH | NSW 2107