


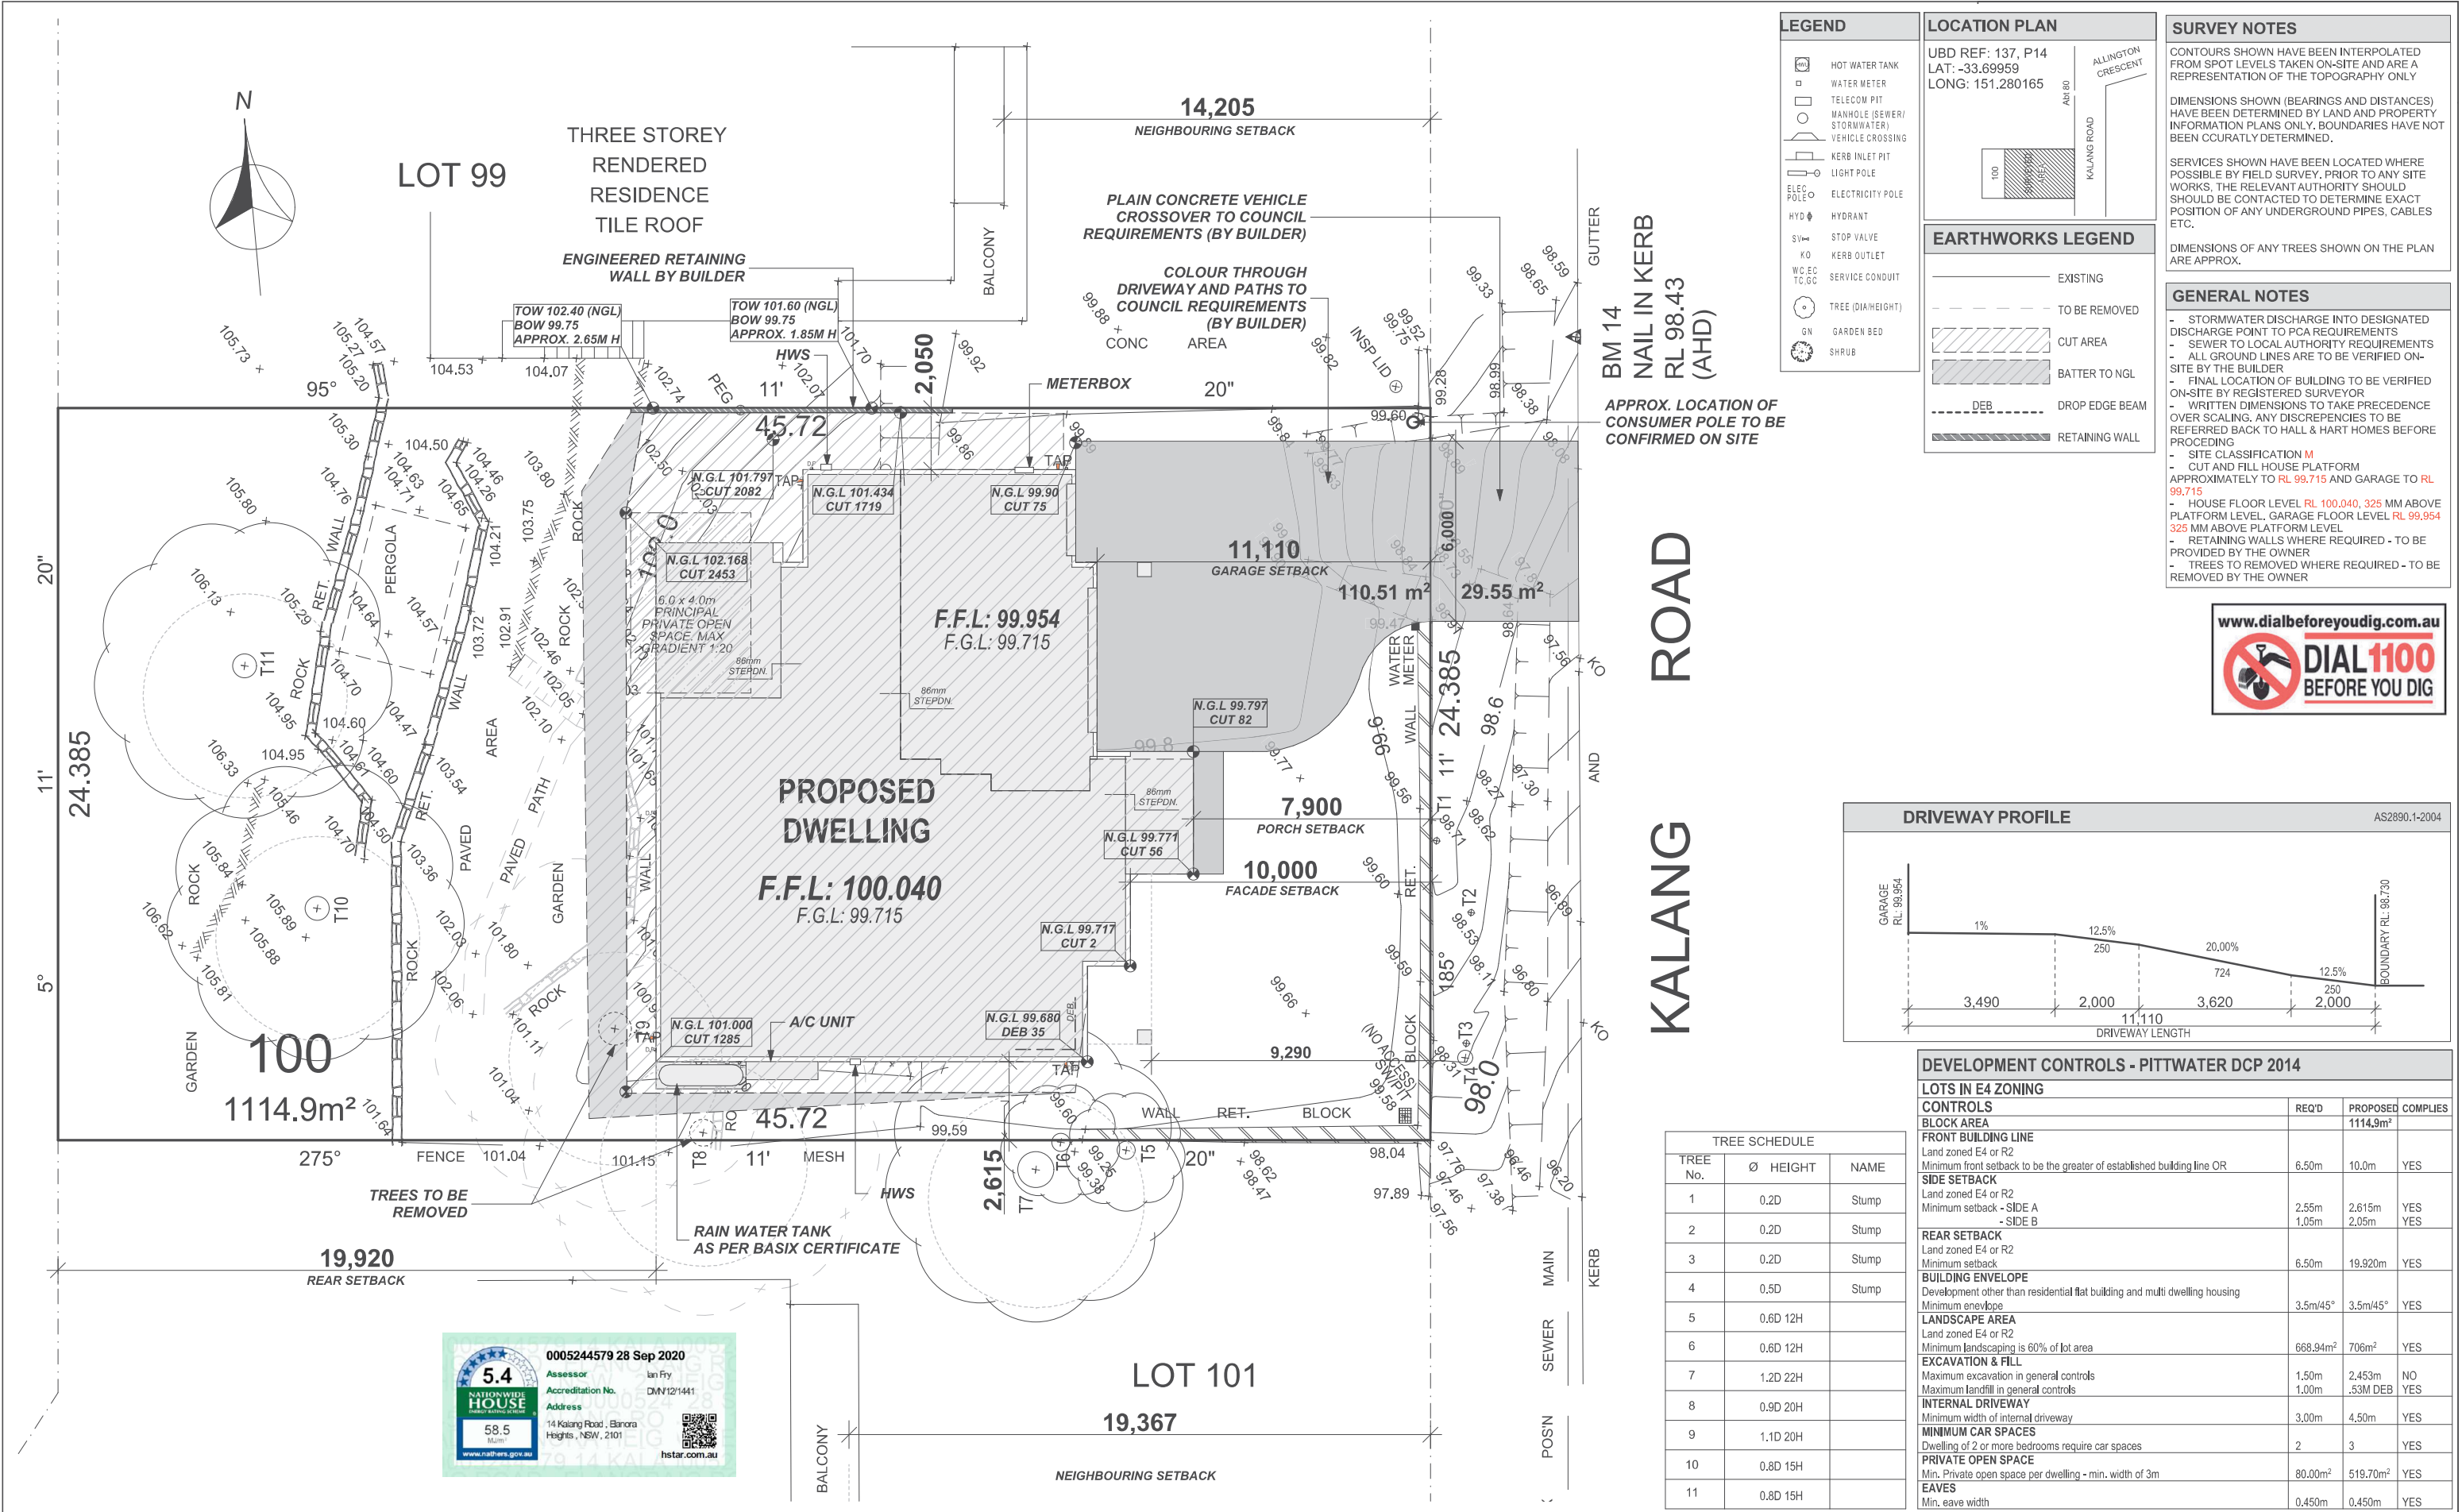

Hall & Hart
HOMES

PO BOX 602, PARRAMATTA NSW 2150
TELEPHONE: (02) 8662 0037
WEBSITE: WWW.HALLHARTHOMES.COM.AU
BUILDERS LICENCE No: 275897C

NOTES:

PLEASE NOTE DETAILS SHOWN ON THESE PLANS ARE INTENDED TO BE ACCURATE. HOWEVER, INFORMATION WRITTEN INTO INDIVIDUAL CONTRACTS WILL TAKE PRECEDENCE OVER PLANS

- ALL DIMENSIONS ARE IN MILLIMETRES
- DO NOT SCALE - USE WRITTEN DIMENSIONS

HALL & HART HOMES PTY LTD WILL TAKE NO RESPONSIBILITY FOR ANY VERBAL DISCUSSIONS OR INTERACTIONS. ALL CHANGES AND SPECIAL INCLUSIONS MUST BE DOCUMENTED IN WRITING AND SHOWN ON PLANS

FOR:	LUKE KENNEDY & BEATE STALPH	
ADDRESS:	LOT 100, #14 KALANG RD ELANORA HEIGHTS	
COUNCIL:	NORTHERN BEACHES COUNCIL	DP No: 16682

HOUSE TYPE	MODEL:	CHelsea 42
	FACADE:	HAMPTONS (BALCONY)
	GARAGE SIDE:	RHS
	INCLUSIONS:	PREMIUM
DRAWING:	SITE PLAN	

DRAWN:	CHECKED:	LODGEMENT:	
CM	LC	DA/CC	
DATE DRAWN:	APPROVED FOR CONSTRUCTION:	JOB NO:	
27/08/2020		H0282	
SCALE:	1:200	PAGE NO:	REV:
		2 of 13	J