


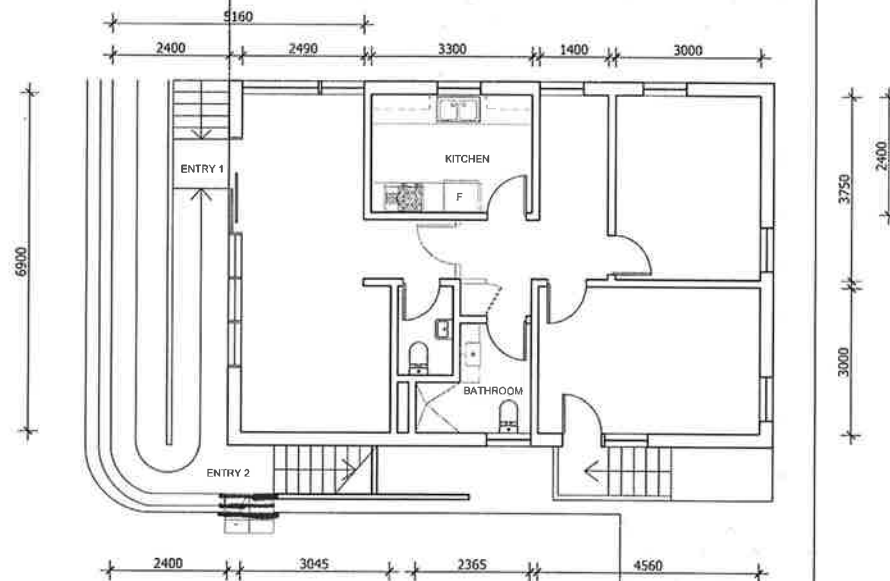

03.04.19	D	Option 3 - Salon
29.03.19	C	Option 2 - No change to building footprint
15.03.19	B	Original layout, 2nd entry at rear, carport
14.03.19	A	Layout amendments, 2nd entry, carport
DATE	REV	AMENDMENT

CLIENT
ASHTON INVESTMENTS
(Mr David and Mrs Rosemary Ashton)

Denotes demolition
Denotes proposed


PROJECT

Medical Practice change-of-use
391 Pittwater Road, North Manly NSW
Lot ?? DP????
DEVELOPMENT APPLICATION



PROPOSED Floor Plan OPTION 3

DWG No: 072015_100
SCALE: 1:100@A3
DATE: 03.04.19
DRAWN: JS

 

jaclyn smith architectural
d e s i g n

ABN 678 4938 8455
21 La Perouse St, Fairlight NSW 2094
ph: 0421 208 998
e: jaclyn_e_zaelto@hotmail.com
web: www.jaclynsmith.weebly.com