



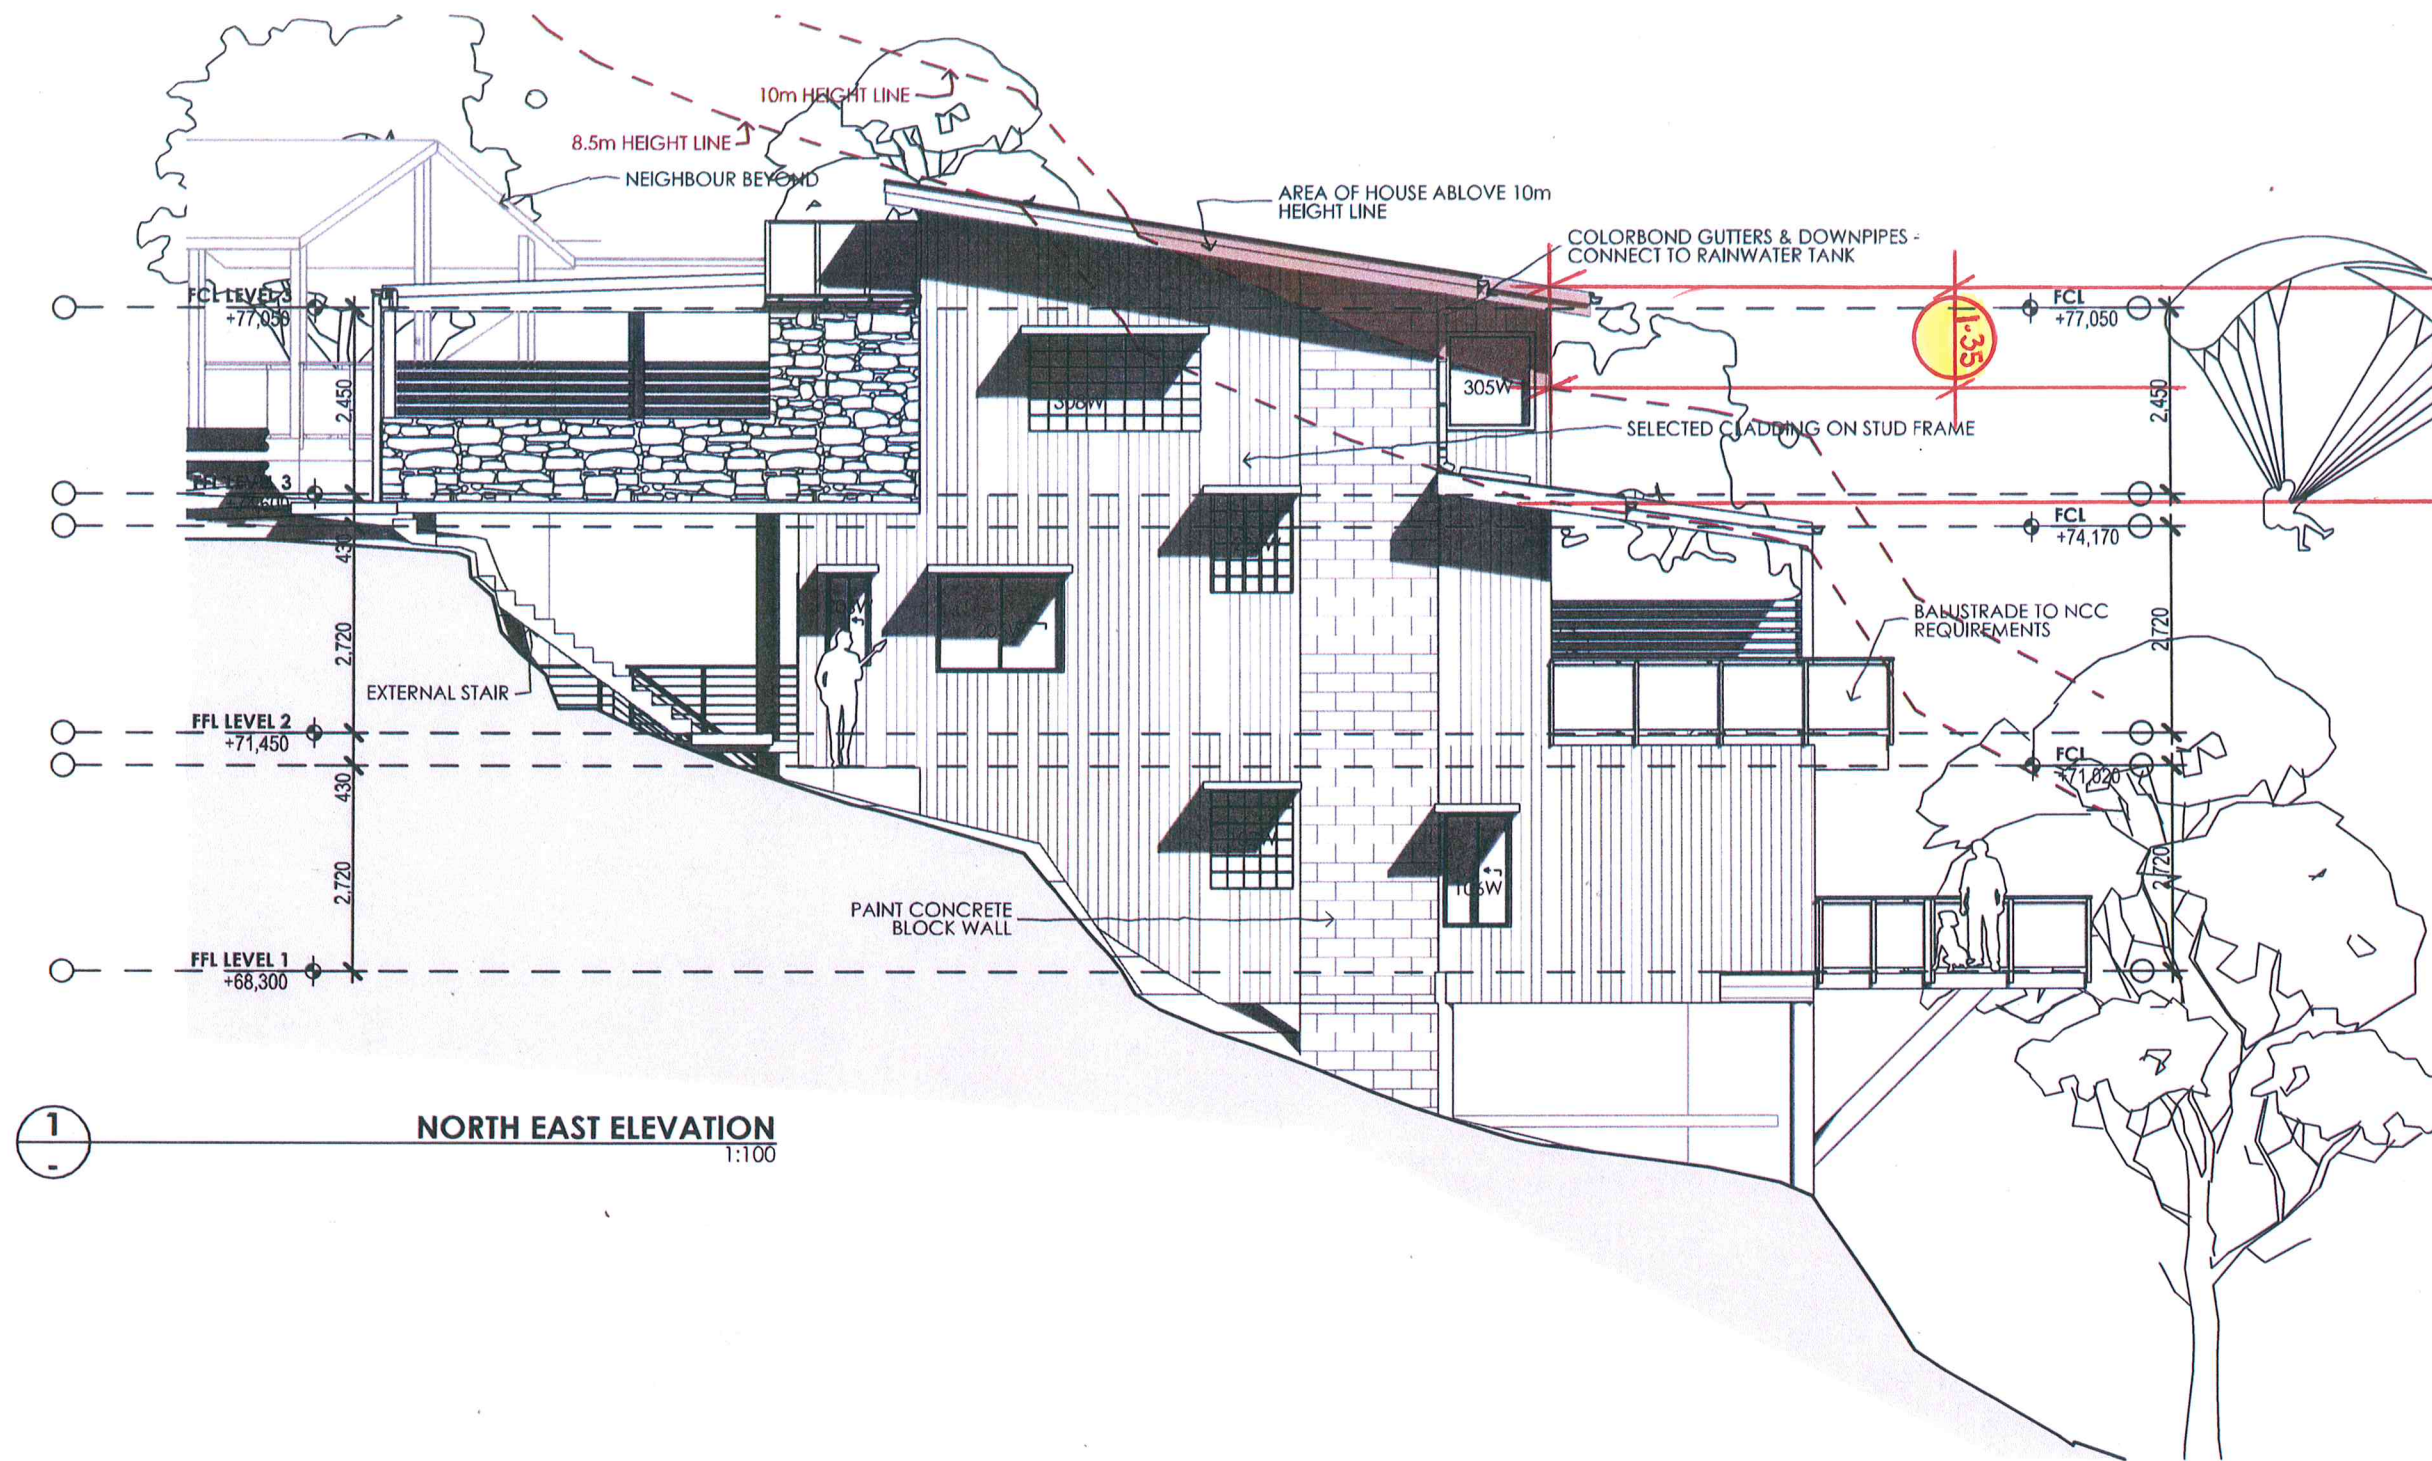

1 NORTH EAST ELEVATION
1:100


NOTES
This drawing shall be read in conjunction with the drawings and specifications for the project. Any discrepancies shall be referred to the architect for clarification before proceeding with work. All dimensions shall be verified on site at commencement of construction or fabrication.
Figured dimensions to be used rather than text dimensions. All building work must be carried out in accordance with the Building Code of Australia and all relevant standards.
CAD Ref: 18546Keaveney-V25.pln DR

LEGEND	
CL	CLOTHES LINE
DW	DISHWASHER
F	FREEZER
FP	FIREPLACE
GAS	GAS CYLINDER
GB	GAS BAYONET
HT:M	HOSE TAP MAINS
HT:T	HOSE TAP TANK
HW	GAS INSTANTANEOUS
IN	INVERTER
R	BAR FRIDGE
R	REFRIGERATOR
WP	WATER PUMP
WT	WATERTANK

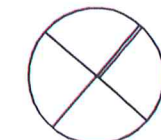

0 1 2


OLIVER KEAVENEY
UNIT 4/101 DARLEY ST
MONA VALE NSW 2103
oliver@oak.net.au

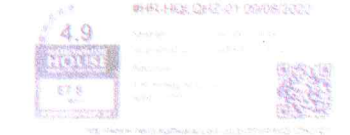

PROJECT
KEAVENEY HOUSE
100 HILLTOP ROAD
CLAREVILLE NSW
LOT:2 DP:260241
NEW DWELLING
DEVELOPMENT APPLICATION
CLIENT
OLIVER KEAVENEY
UNIT 4/101 DARLEY ST
MONA VALE NSW 2103
DRAWING TITLE
ELEVATIONS

REVISION
DEVELOPMENT APPLICATION


PLOT DATE
04/08/22
SCALE
A3
PROJECT
184

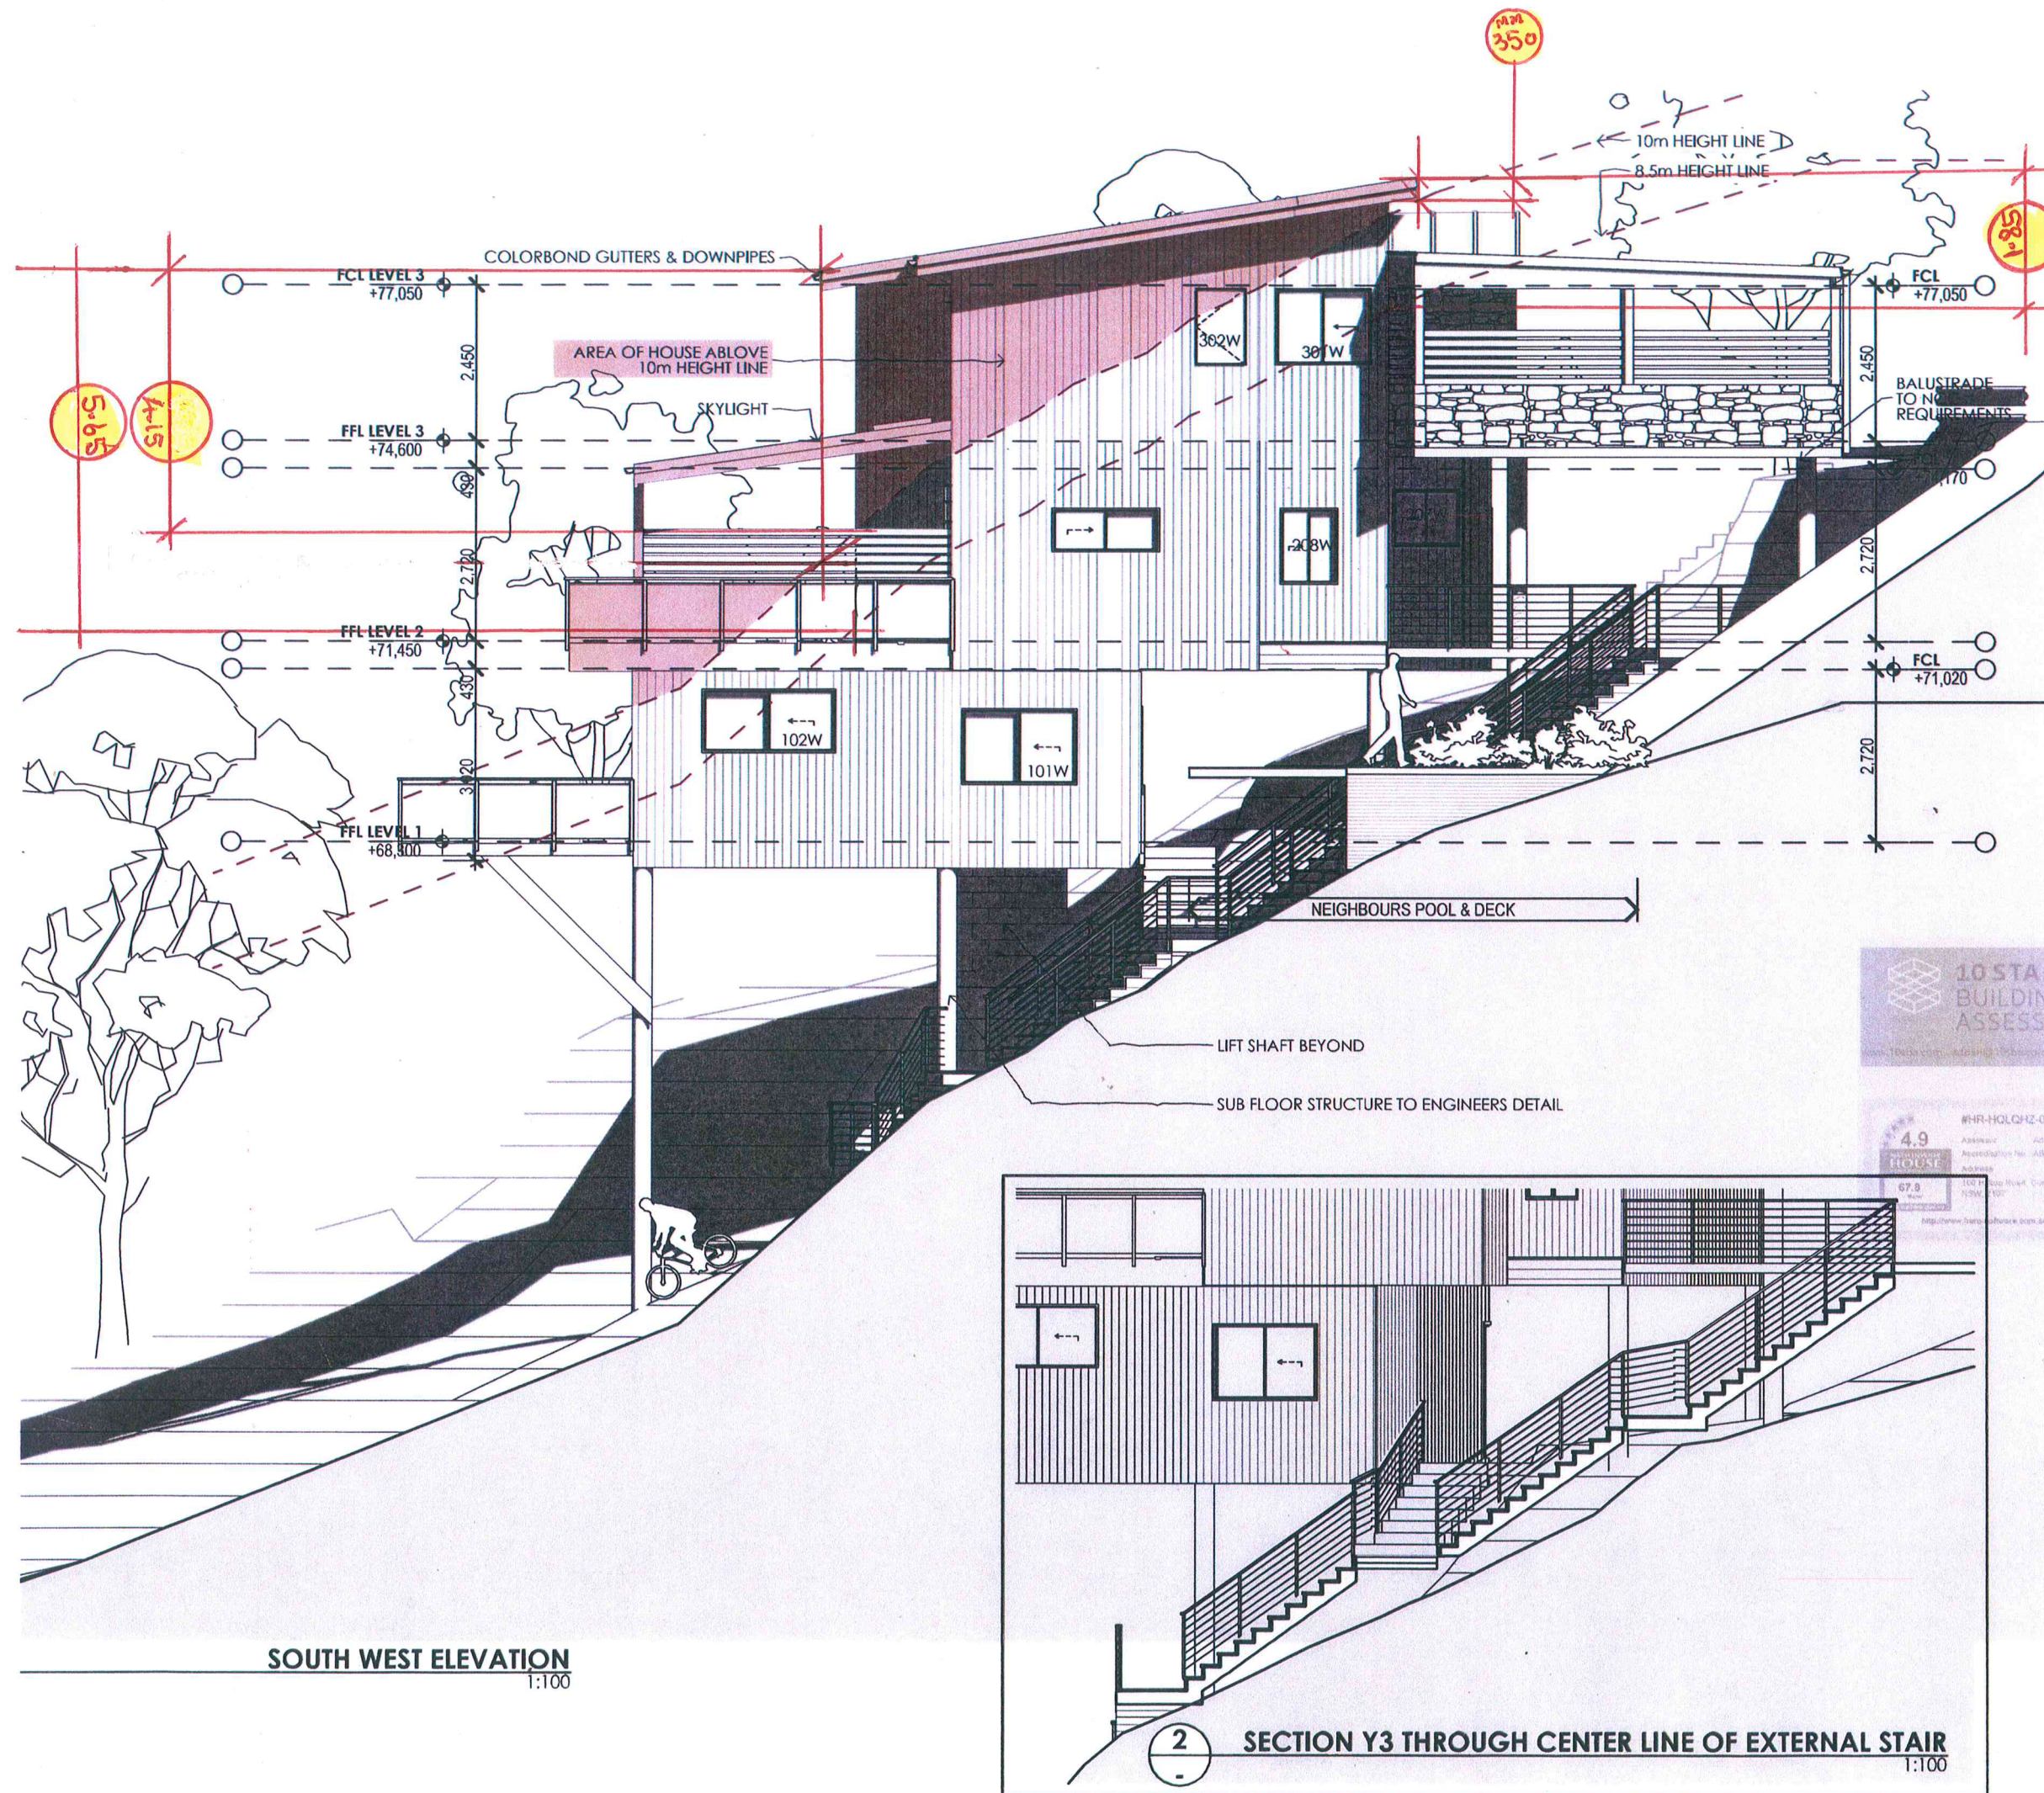

NOTES
This drawing shall be read in conjunction with all other drawings and specifications for the project. Any discrepancies shall be referred to the architect for clarification before proceeding with work.
All dimensions shall be verified on site prior to commencement of construction or fabrication on and off site.
Figured dimensions to be used rather than scaling.
All building work must be carried out in accordance with the Building Code of Australia and all relevant Australian Standards.
CAD Ref: 18546Keaveney-V25.pln DRAWN BY: SH

LEGEND

CL	CLOTHES LINE
DW	DISHWASHER
F	FREEZER
FP	FIREPLACE
GAS	GAS CYLINDER
GB	GAS BAYONET
HT:M	HOSE TAP MAINS
HT:T	HOSE TAP TANK
HW	GAS INSTANTANEOUS
IN	INVERTER
R	BAR FRIDGE
R	REFRIGERATOR
WP	WATER PUMP
WT	WATERTANK

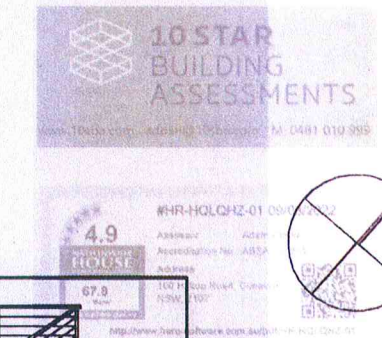

0 1 2 5m

OLIVER KEAVENEY
UNIT 4/101 DARLEY ST
MONA VALE NSW 2103
oliver@oak.net.au

PROJECT
KEAVENEY HOUSE
100 HILLTOP ROAD
CLAREVILLE NSW
LOT:2 DP:260241
NEW DWELLING
DEVELOPMENT APPLICATION

CLIENT
OLIVER KEAVENEY
UNIT 4/101 DARLEY ST
MONA VALE NSW 2103

DRAWING TITLE
ELEVATIONS

REVISION
DEVELOPMENT APPLICATION

DATE
04 AUG 2022

SCALE@A3
1:100

PROJECT NO.
10457

DRAWING NO.
A22

ONE STOREY
CLAD COTTAGE
/NO.98

