




PERSPECTIVE STREET ENSCAPE VIEW

PROPOSED RESIDENCE  
13 ILUKA ROAD  
PALM BEACH 2108

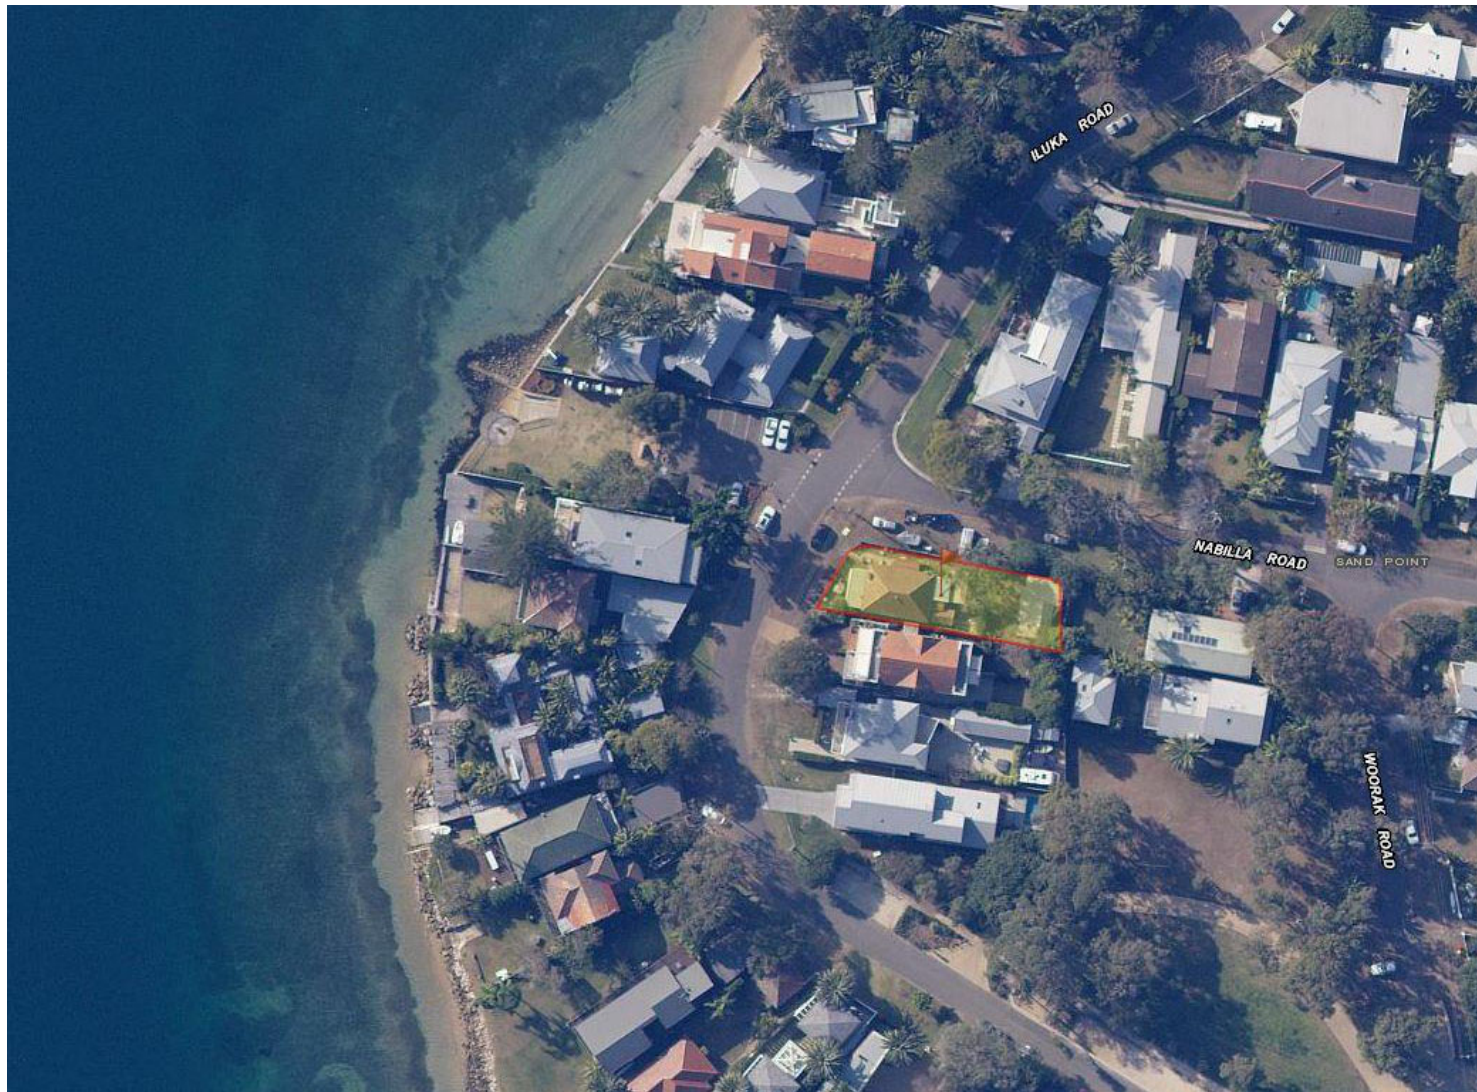

LOCATION - GOOGLE MAPS



STREET MAP - GOOGLE MAPS

| Sheet List   |                           |                  |                   |
|--------------|---------------------------|------------------|-------------------|
| Sheet Number | Sheet Name                | Drawn By         | Approved By       |
| A001         | Cover Sheet               | AB               | WB                |
| A002         | Survey                    | C.M.S. Surveyors |                   |
| A110         | Site Analysis & Site Plan | AB               | WB                |
| A111         | Landscape                 | Red Dust Design  | Richard Stuchbury |
| A112         | Waste Management Plan     | AB               | WB                |
| A201         | Ground Level              | AB               | WB                |
| A202         | First Level               | AB               | WB                |
| A203         | Roof Level                | AB               | WB                |
| A300         | Elevations                | AB               | WB                |
| A310         | Sections                  | AB               | WB                |
| A400         | Shadows                   | AB               | WB                |
| A410         | Shadows                   | AB               | WB                |
| A600         | Perspectives              | AB               | WB                |


| No. | Description                    | Date       |
|-----|--------------------------------|------------|
| A   | Issued to BASIX                | 19.02.2021 |
| B   | Issued to BASIX                | 02.06.2021 |
| C   | DA Additional /Revised details | 02.06.2021 |
|     |                                |            |
|     |                                |            |
| STEVENS   |  |
|---|--|
| VERONICA & CHRIS STEVENS   |  |
| <b>This Drawing must not be used for Construction unless signed as Approved</b>   |  |
| © Copyright - This document is and shall remain the property of Walter Barda Design Pty Ltd.                                                                                           |  |
| Walter Barda Design Conditions of Use: This Document may only be used for the purpose for which it was commissioned and in accordance with the terms of engagement for the commission. |  |

|                |             |                                      |
|----------------|-------------|--------------------------------------|
| Project Number | 2019-01     | 13 Iluka Road<br>Palm Beach NSW 2108 |
| Project Status | CC          |                                      |
| Sheet          | Cover Sheet |                                      |

|   |      |                      |            |
|---|------|----------------------|------------|
| Print Date & Time   |      | 2/06/2021 9:35:44 AM |            |
| File Path<br>Z:\2019_01_Stevens\00 - Architectural Plans\02 DA Development Applications\2019-01-Stevens\DA02_2022-v1 |      |                      |            |
| Drawn By   | AB   | Checked By           | WBD        |
|   |      | Approved By          | WB         |
| Scale @ A1   |      |                      |            |
| Drawing Number   | A001 |                      | Issue<br>C |

A1

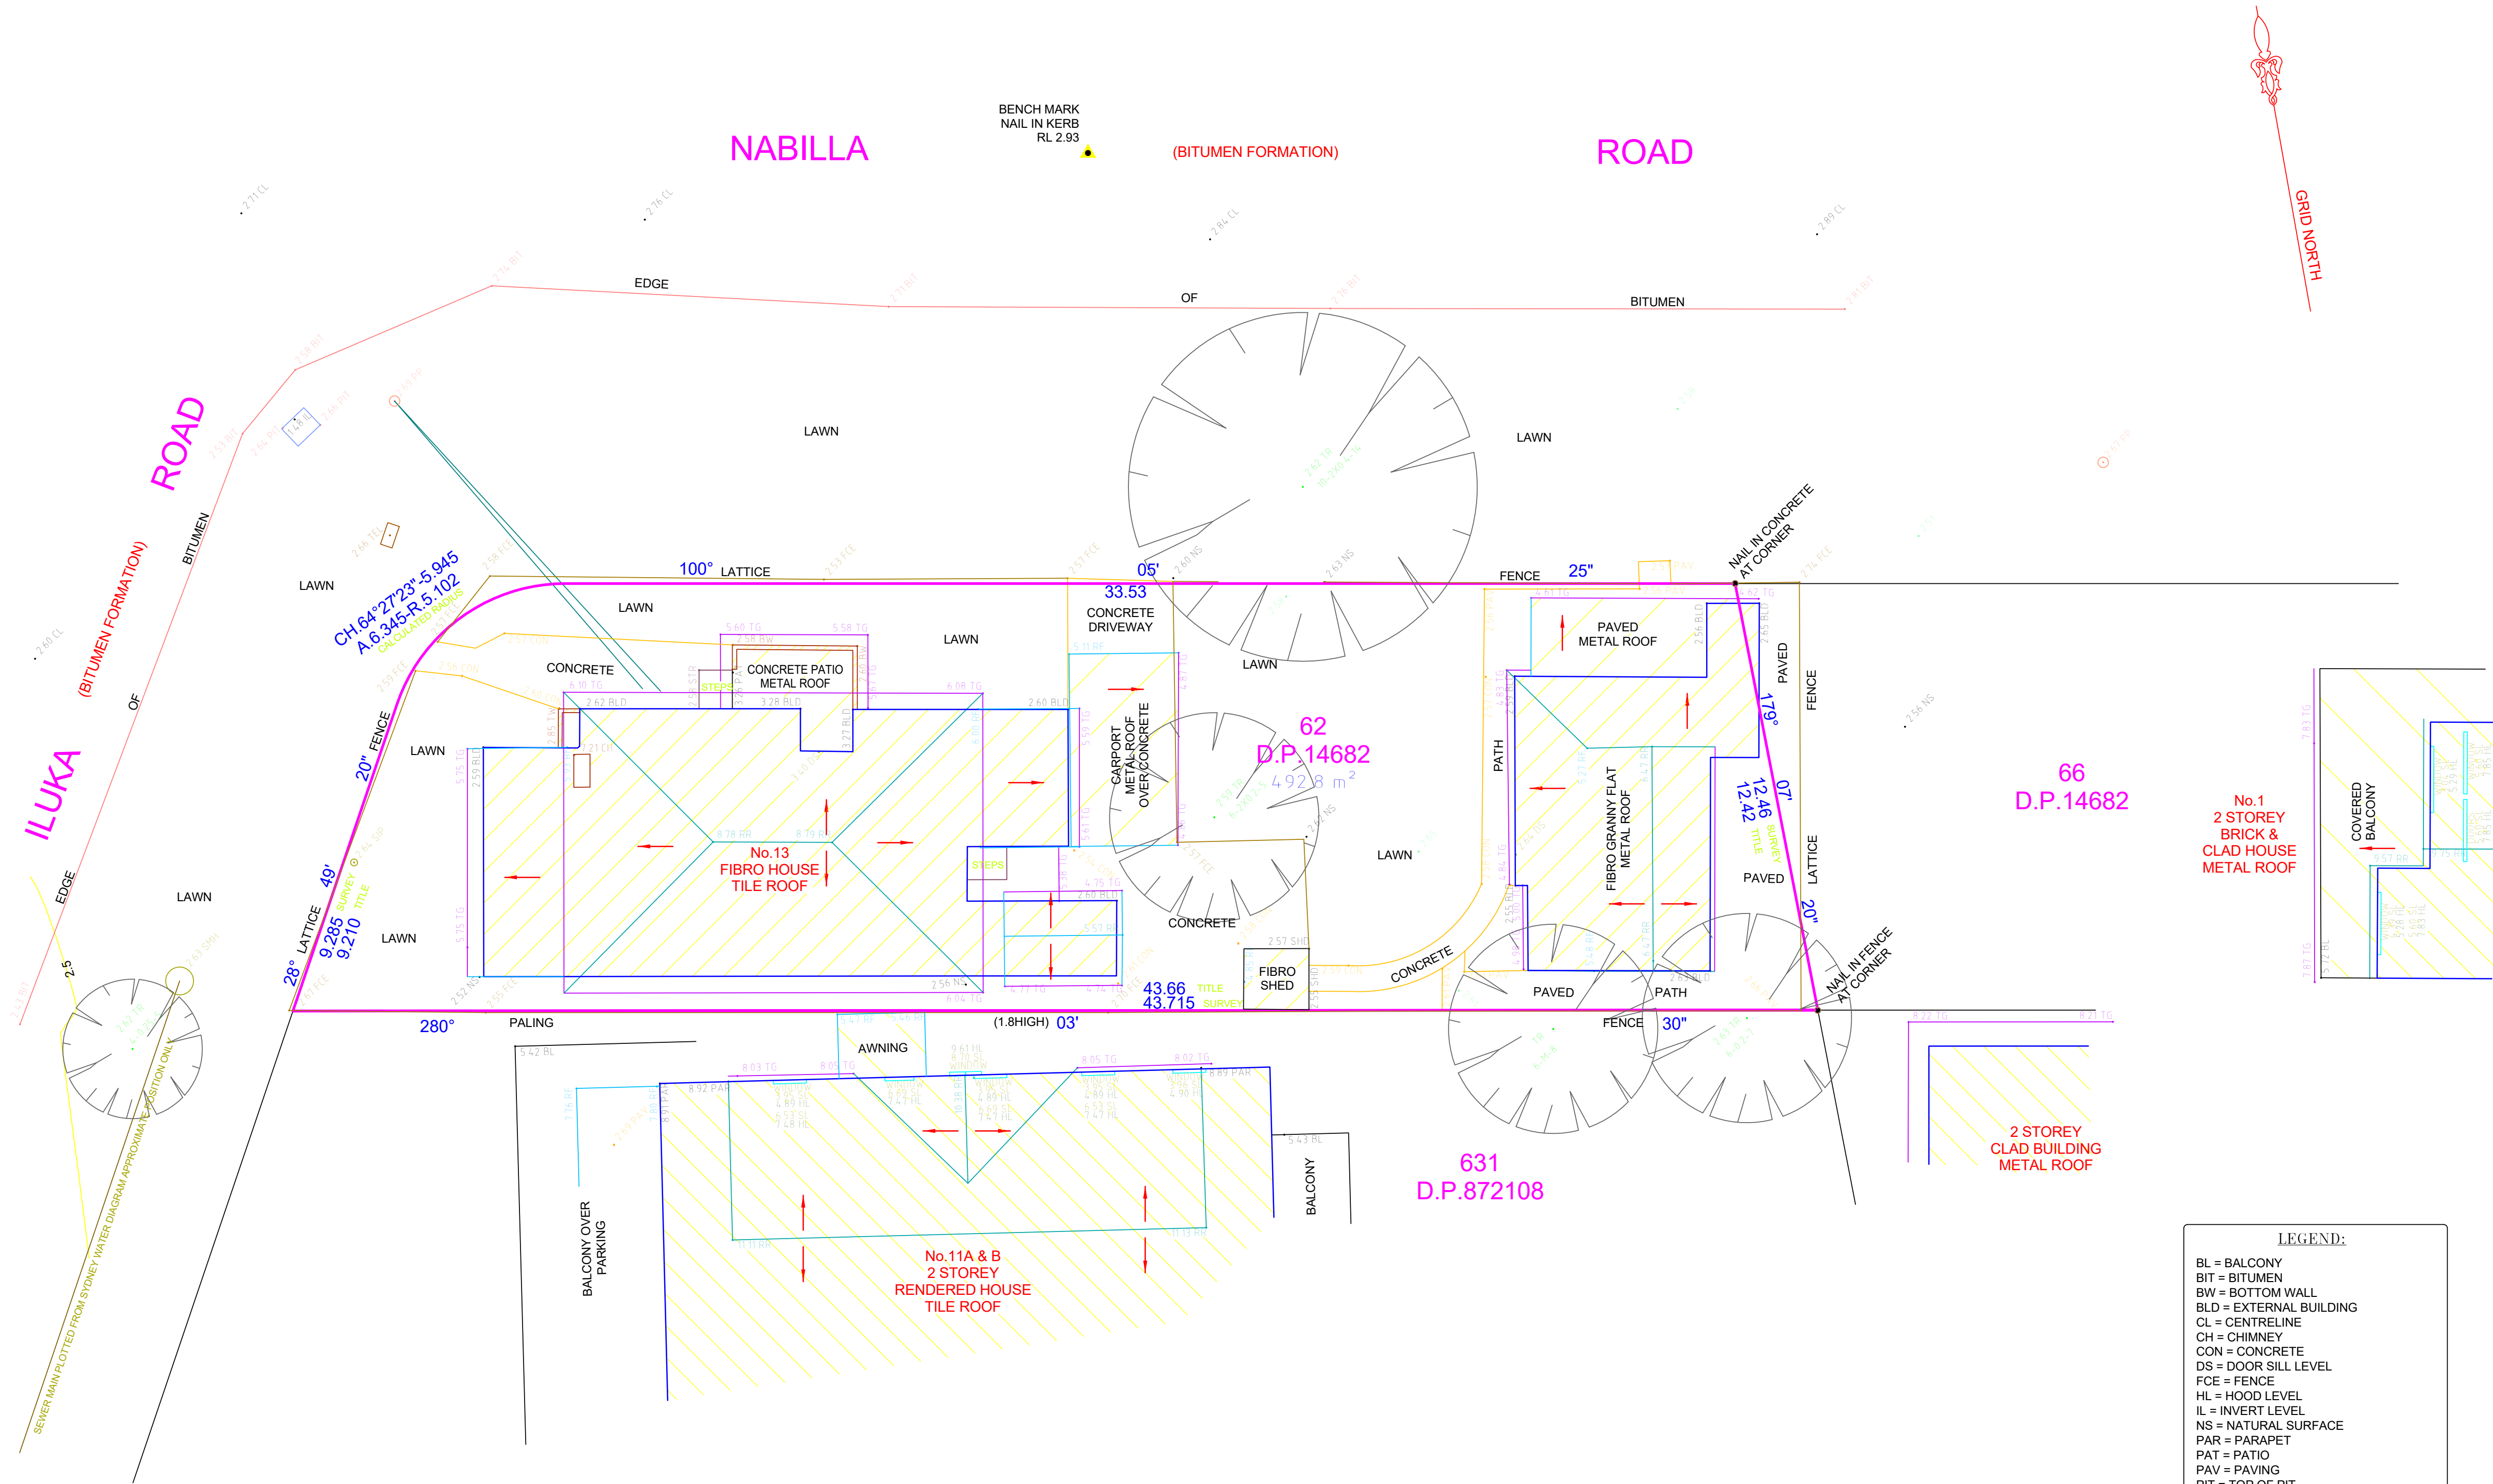

## NOTES

- IF CONSTRUCTION ON OR NEAR BOUNDARIES IS REQUIRED IT IS RECOMMENDED THAT THE BOUNDARIES OF THE LAND BE SURVEYED.
- THIS DETAIL SURVEY IS NOT A "SURVEY" AS DEFINED BY THE SURVEYING AND SPATIAL INFORMATION ACT.
- TREE SIZES ARE ESTIMATES ONLY.
- 2002
- THIS PLAN HAS BEEN PREPARED FOR THE EXCLUSIVE USE OF VERONICA STEVENS.
- RELATIONSHIP OF IMPROVEMENTS TO BOUNDARIES IS DIAGRAMMATIC ONLY. WHERE OFFSETS ARE CRITICAL THEY SHOULD BE CONFIRMED BY FURTHER SURVEY.
- EXCEPT WHERE SHOWN BY DIMENSION LOCATION OF DETAIL WITH RESPECT TO BOUNDARIES IS INDICATIVE ONLY.
- ONLY VISIBLE SERVICES HAVE BEEN LOCATED. UNDERGROUND SERVICES HAVE NOT BEEN LOCATED. BEFORE YOU DIG SERVICES (60-100) SHOULD BE USED AND A FULL UTILITY INVESTIGATION, INCLUDING A UTILITY LOCATION SURVEY, SHOULD BE UNDERTAKEN BEFORE CARRYING OUT ANY CONSTRUCTION ACTIVITY IN OR NEAR THE SURVEYED AREA.
- SEWER MAIN PLOTTED FROM SYDNEY WATER SEWER DIAGRAM. LOCATION SHOULD BE MARKED ON SITE IF CRITICAL.
- CRITICAL SPOT LEVELS SHOULD BE CONFIRMED WITH SURVEYOR.
- THIS PLAN IS ONLY TO BE USED FOR THE PURPOSE OF DESIGNING NEW CONSTRUCTIONS.
- CONTOURS SHOWN DEPICT THE TOPOGRAPHY. THEY DO NOT REPRESENT THE EXACT LEVEL AT ANY PARTICULAR POINT. ONLY SPOT LEVELS SHOULD BE USED FOR CALCULATIONS OF QUANTITIES WITH CAUTION.
- CONTOUR INTERVAL - 0.5 metre. SPOT LEVELS SHOULD BE ADOPTED.
- POSITION OF RIDGE LINES ARE DIAGRAMMATIC ONLY (NOT TO SCALE).
- THE INFORMATION IS ONLY TO BE USED AT A SCALE ACCURACY OF 1:100.
- DO NOT SCALE OFF THIS PLAN / FIGURED DIMENSIONS TO BE TAKEN IN PREFERENCE TO SCALED READINGS.
- COPYRIGHT © CMS SURVEYORS 2017.
- NO PART OF THIS SURVEY MAY BE REPRODUCED, STORED IN A RETRIEVAL SYSTEM OR TRANSMITTED IN ANY FORM, WITHOUT THE WRITTEN PERMISSION OF THE COPYRIGHT OWNER EXCEPT AS PERMITTED BY THE COPYRIGHT ACT 1968.
- ANY PERMITTED DOWNLOADING, ELECTRONIC STORAGE, DISPLAY, PRINT, COPY OR REPRODUCTION OF THIS SURVEY SHOULD CONTAIN NO ALTERATION OR ADDITION TO THE ORIGINAL SURVEY.
- THIS NOTICE MUST NOT BE ERASED.

**HORIZONTAL DATUM:**  
CO-ORDINATE SYSTEM: ASSUMED

**VERTICAL DATUM:**  
DATUM: AUSTRALIAN HEIGHT DATUM (AHD)  
B.M. ADOPTED: PM 16502  
R.L. 2.474 (ORDER L3)  
SOURCE: S.C.I.M.S. (6/04/17)

|   |             |          |
|---|-------------|----------|
| 1 | FIRST ISSUE | 26/04/17 |
|---|-------------|----------|

**CLIENT:**

VERONICA STEVENS  
13 ILUKA ROAD,  
PALM BEACH NSW 2108

**SURVEY PLAN SHOWING DETAIL,  
LEVELS & REAR BOUNDARY MARKED  
OVER LOT 62 IN D.P. 14682**


13 ILUKA ROAD,  
PALM BEACH NSW 2108

**C.M.S. Surveyors  
Pty Limited**


ACN: 096 240 201

PO Box 463 Dee Why  
NSW 2099  
2/95A South Creek Road,  
Dee Why NSW 2095  
Telephone: (02) 9271 4802  
Facsimile: (02) 9271 4822  
E-mail: info@cmsurveyors.com.au

|                               |             |                     |                           |                |
|-------------------------------|-------------|---------------------|---------------------------|----------------|
| LGA: NORTHERN BEACHES         |             |                     | SHEET 10                  |                |
| SURVEYED<br>PB                | DRAWN<br>GP | CHECKED<br>PB       | APPROVED<br>DR            |                |
| SURVEY INSTRUCTION<br>16889   |             | SCALE<br>1:100 @ A1 | DATE OF SURVEY<br>7/04/17 |                |
| DRAWING NAME<br>16889detail   |             |                     |                           | ISSUE<br><br>1 |
| CAD FILE<br>16889detail 1.dwg |             |                     |                           |                |

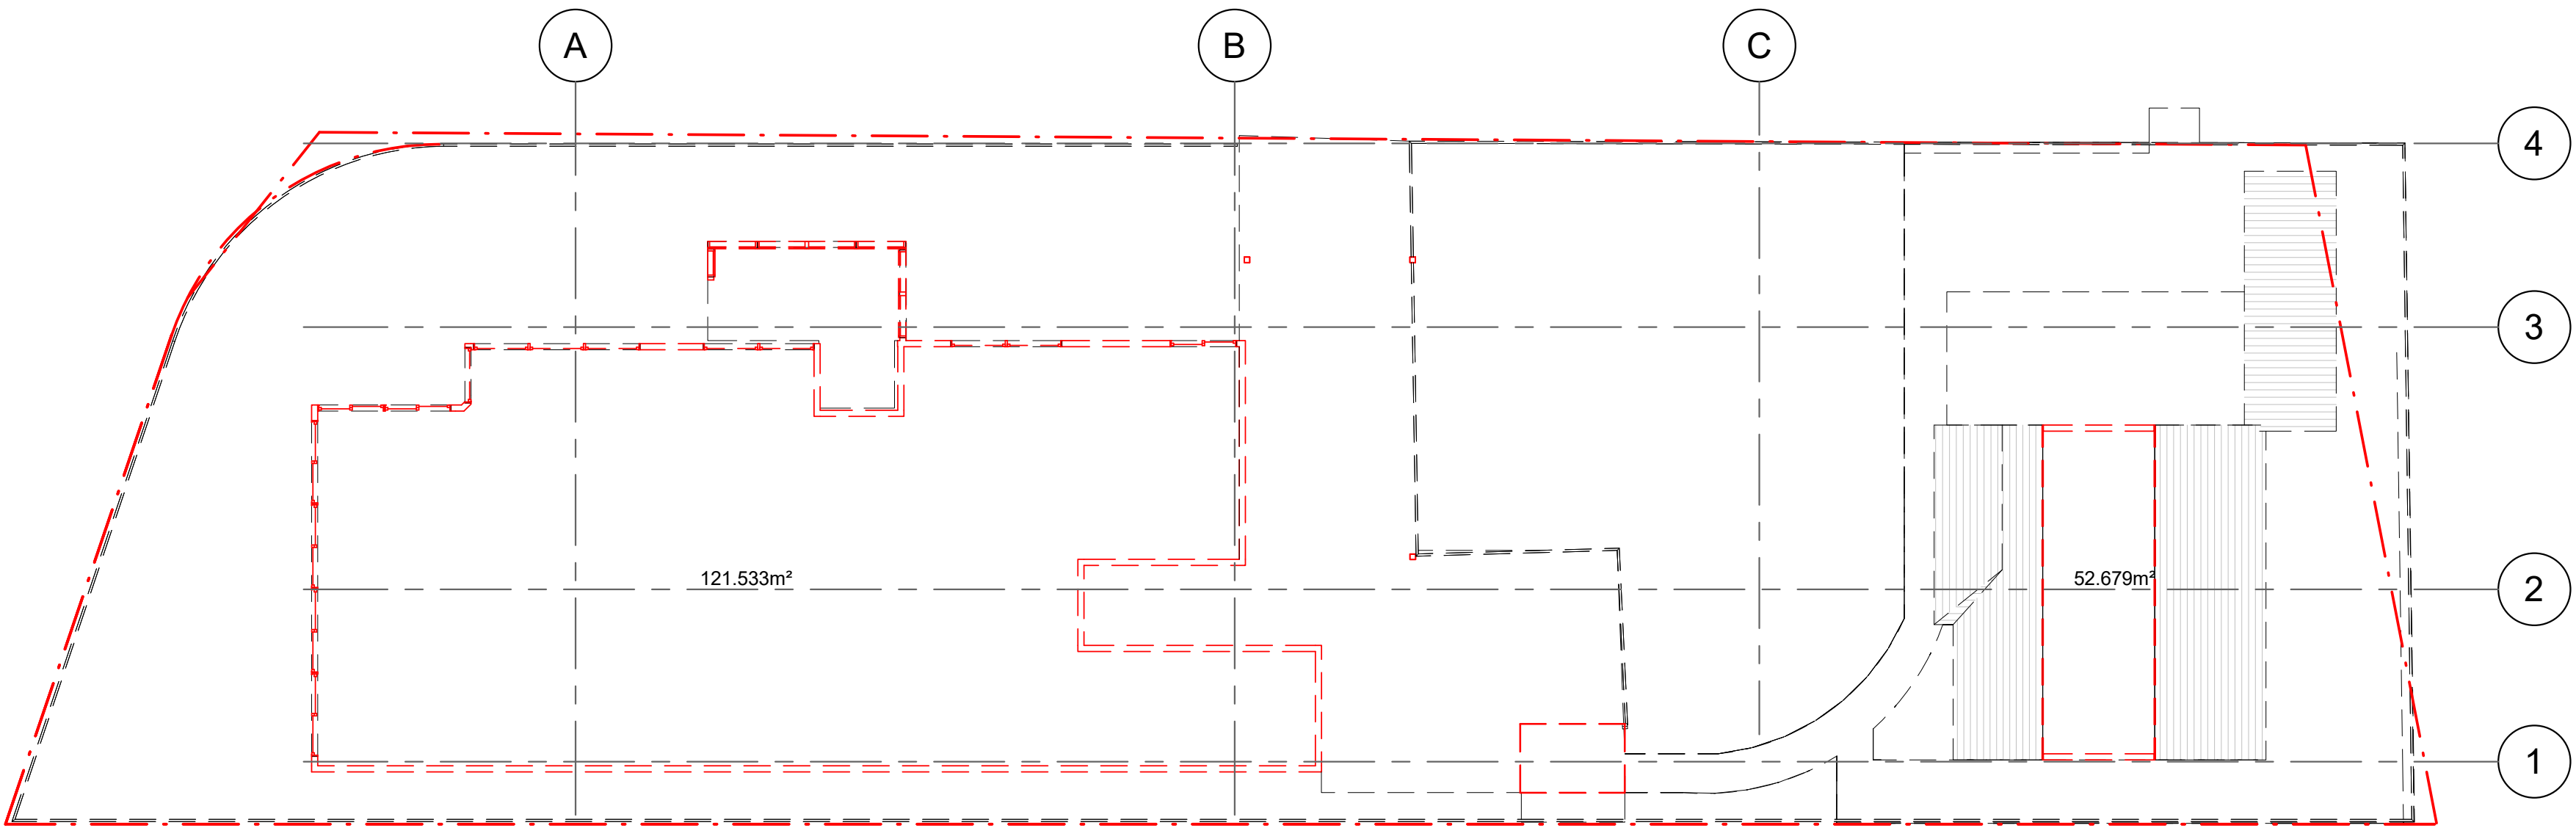

1 Ground Level Demolition  
1 : 100

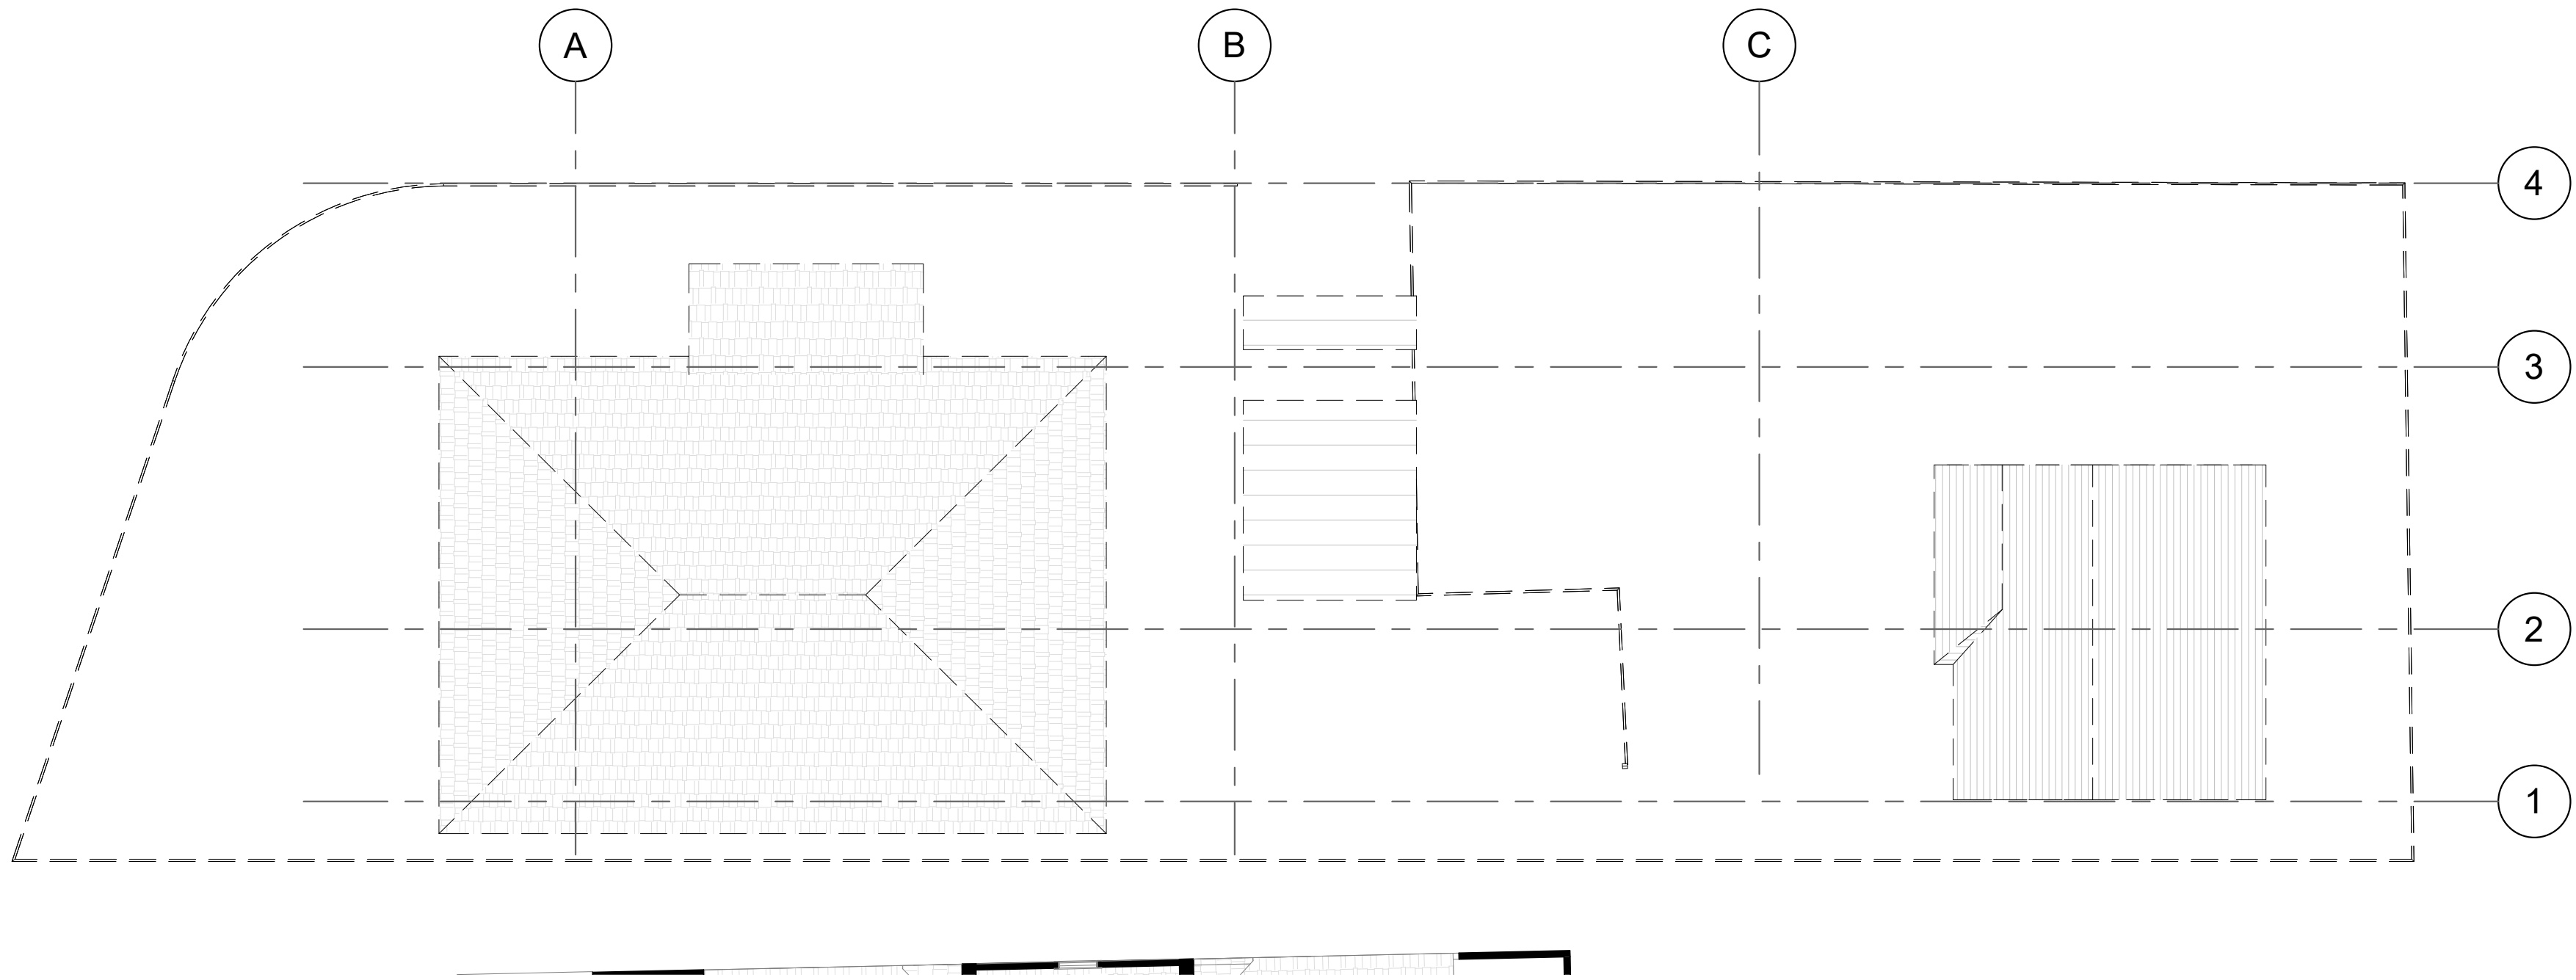


2 First Level Demolition  
1 : 100


| No. | Description                    | Date       |
|-----|--------------------------------|------------|
| A   | Development Application        | 25.02.2021 |
| B   | Issued to BASIX                | 02.06.2021 |
| C   | DA Additional /Revised details | 02.06.2021 |
|     |                                |            |
|     |                                |            |
| STEVENS   |  |
|---|--|
| VERONICA & CHRIS STEVENS   |  |
| <b>This Drawing must not be used for Construction unless signed as Approved</b>   |  |
| © Copyright - This document is and shall remain the property of Walter Barda Design Pty Ltd.                                                                                           |  |
| Walter Barda Design Conditions of Use: This Document may only be used for the purpose for which it was commissioned and in accordance with the terms of engagement for the commission. |  |

|                |                 |                                      |
|----------------|-----------------|--------------------------------------|
| Project Number | 2019-01         | 13 Iluka Road<br>Palm Beach NSW 2108 |
| Project Status | CC              |                                      |
| Sheet          | Demolition Plan |                                      |

|                    |      |   |
|--------------------|------|---|
| Print Date & Time  |      | 2/06/2021 9:35:45 AM                                                                                    |
| File Path          |      | Z:\2019_01_Stevens\20 - Architectural Plans\02 DA Development Application\2019-01-Stevens DA02_2022.rvt |
| Drawn By           | AB   | Checked By<br>WBD                                                                                       |
|                    |      | Approved By<br>WB                                                                                       |
| Scale @ A1 1 : 100 |      |   |
| Drawing Number     | A100 | Issue<br>C                                                                                              |

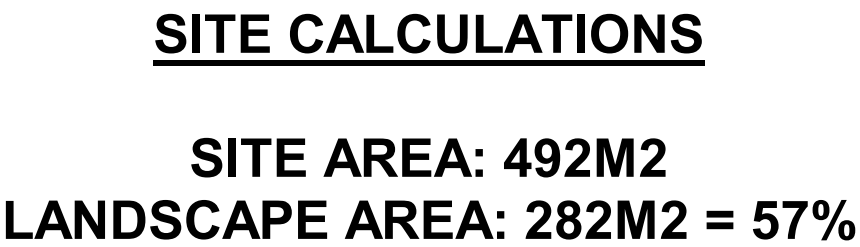

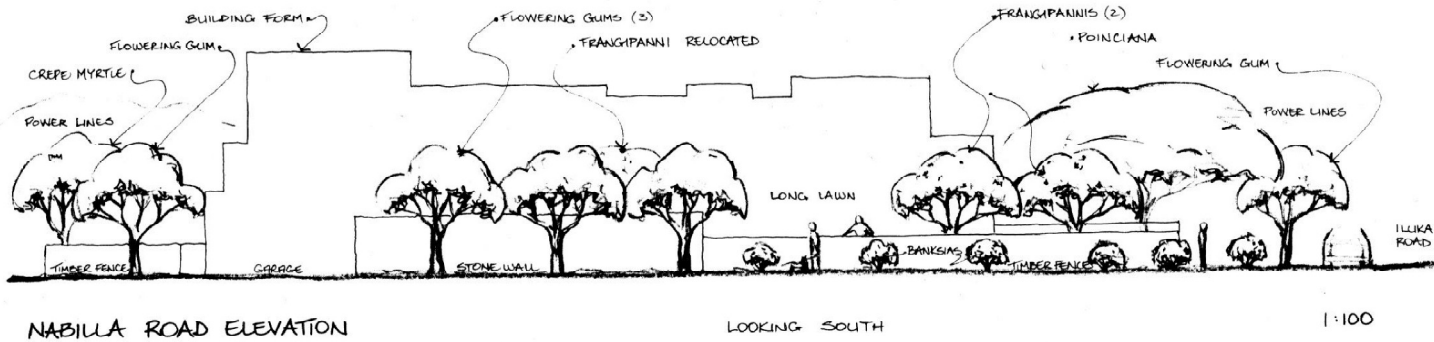


### STREETSCAPE

OVERHEAD POWER LINES DICTATING STREETSCAPE. REMOVAL OF EXISTING TREES AS PER ARBORIST REPORT. PROPOSED SMALL NATIVE CANOPY PLANTING (FLOWERING GUMS, VAR.) TO ADD STREET CHARACTER, SHADE, AND COMPLEMENT HOUSE FORM. OPEN UNDERSTOREY PLANTING AROUND CORNER TO PRESERVE VEHICULAR SIGHTLINES AND PREVENT PARKING/OBSTRUCTION, AND ADD NATIVE CHARACTER (FRANGIPANNI).

### 'BEACHED' SITTING CIRCLE

OVAL LAYOUT OF SANDSTONE SITTING BLOCKS FOR CASUAL CAMPFIRE, STORIES, AND QUIET REFLECTION. SUMMER SHADE FROM FRANGIPANNI PLANTINGS, SET BEHIND CURVED CORNER BOUNDARY FENCE (1.4m) FOR COMFORTABLE STREETSCAPE OCCUPATION.

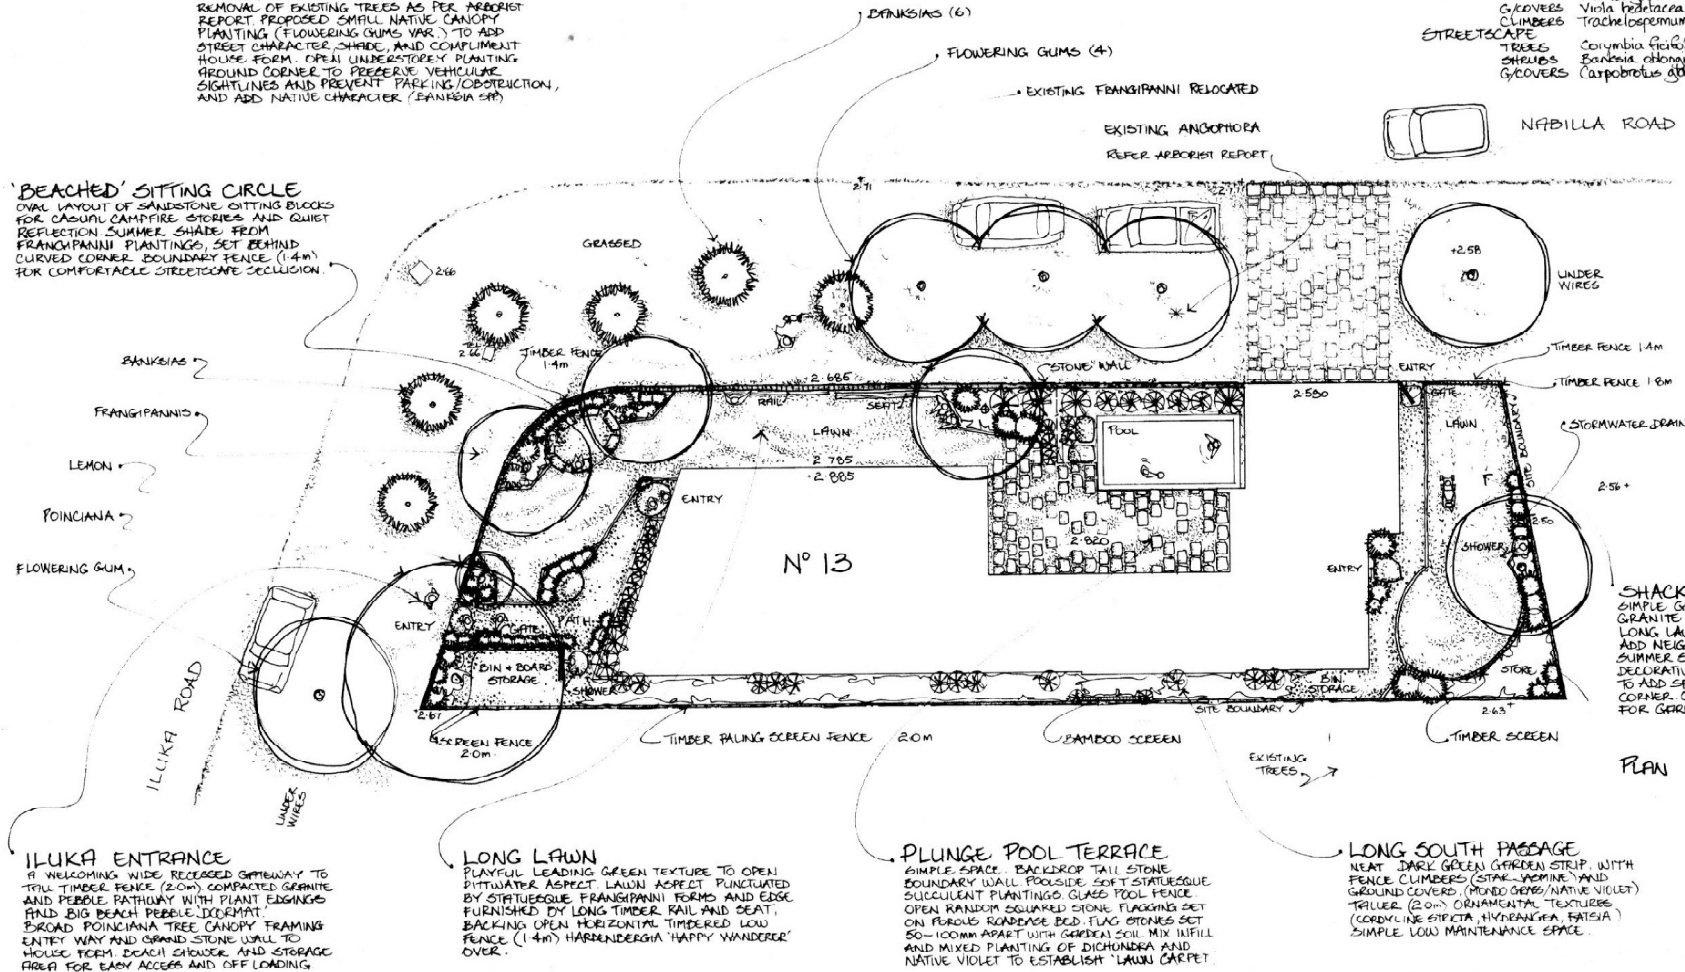

### PLANTING SCHEDULE

| SPECIES                     | COMMON NAME         | POT SIZE  | MATURE SIZE |
|-----------------------------|---------------------|-----------|-------------|
| Plumeria rubra              | Frangipanni         | 100 LITRE | 5.0 x 5.0m  |
| Leptospermum squarrosus     | Peck's Tea Tree     | 150mm POT | 1.5 x 1.5m  |
| Crassula falcata            | Red Treasure        | 200mm     | 1.0 x 1.0m  |
| Compositus glaucoscent      | Poa                 | 100mm     | 0.1 x 1.5m  |
| Hardenbergia happy wanderer | Native Wisteria     | 100mm     |             |
| DELONIX regia               | Royal Poinciana     | 100 LITRE | 8.0 x 11.0m |
| Strelitzia regina           | Bird of Paradise    | 45        | 1.5 x 1.5m  |
| Crassula falcata            | Jade Plant          | 200mm POT | 1.5 x 1.0m  |
| Banksia integrifolia        | Banksia prostrata   | 200mm     | 0.2 x 1.5m  |
| Billardiera scandens        | Apple Berry         | 100mm     |             |
| Plumeria rubra              | Frangipanni         | 100 LITRE | 5.0 x 5.0m  |
| Banksia virgata dwarf       | Headbush            | 200mm POT | 1.5 x 1.5m  |
| Crassula falcata            | Red Treasure        | 200mm     | 1.0 x 1.0m  |
| Dioscorea thymifolia        | Flax-lily           | 100mm     | 0.1 x 1.5m  |
| Hardenbergia happy wanderer | Native Wisteria     | 100mm     |             |
| Crassula falcata            | Jade Plant          | 200mm     | 1.5 x 1.0m  |
| Strelitzia regina           | Bird of Paradise    | 45        | 1.5 x 1.5m  |
| Dichondra repens            | Dichondra           | 150mm POT | 0.1 x 1.0m  |
| Gardenia x radicans         | Gardenia prostrata  | 150mm POT | 0.5 x 1.0m  |
| Viola pedunculata           | Native Violet       | 100mm     | 0.1 x 1.0m  |
| Loganberry indica           | Caribbean Quack     | 100 LITRE | 5.0 x 5.0m  |
| Zamia furfuracea            | Hydrangea           | 200mm POT | 1.0 x 1.0m  |
| Hydrangea x macrophylla     | Hydrangea           | 200mm     | 1.5 x 1.5m  |
| Gardenia x radicans         | Gardenia prostrata  | 100mm     | 0.5 x 1.0m  |
| Cordyline stricta           | Palm Lilly          | 300mm POT | 2.5 x 0.75m |
| Fatsia japonica             | Aralia              | 300mm     | 1.5 x 1.0m  |
| Viola pedunculata           | Native Violet       | 150mm POT | 0.1 x 1.0m  |
| Trachelospermum jas         | Star Jasmine        | 150mm POT |             |
| Columbia gloriosa           | Flowering Gum       | 45 LITRE  | 5.0 x 5.0m  |
| Banksia oblongifolia        | Fern-leaved Banksia | 300mm POT | 1.5 x 2.0m  |
| Compositus glaucoscent      | Poa                 | 200mm POT | 0.1 x 1.5m  |

### KEY:

- EXISTING TREES TO BE REMOVED REPER ARBORIST REPORT
- MERCURY WALL - 2.0m
- FLAT FACE STONE CLADDING
- TIMBER FENCE - 1.4m AND 2.0m HIGH PREDOMINANT HORIZONTAL PATTERN
- GRAVEL PATHWAY - 70% DECO GRANITE AND 30% NEPEAN 10mm PEBBLE ON ROADBASE
- SOFT PAVING - OPEN LAID SQUARE FLAGGING - 80-100mm-SANITS SOIL - DICHONDR A
- GRANITE PAVING 'PEBBLES' 1.0m x 1.0m FLAT SAUN SHAPED PAVING ELEMENTS
- LAWN - SIX WATER BUFFALO
- GROUNDCOVERS - 0.1 - 0.3m HIGH SOIL IMPROVEMENT, MULCHED
- SHRUBS - 0.5 - 8.0m HIGH
- SUCCULENT + ACCENT PLANTS 0.5 - 1.5m HIGH
- TREES - 0.3 - 8.0m HIGH

**SHACK GARDEN**  
SIMPLE GREEN SPACE, COMPACTED DECO GRANITE AND PEBBLE PATHWAY WITH LONG LAWN SHAPE. CREPE MYRTLE TO ADD NEIGHBOURLY PRIVACY SCREEN, PROVIDE SUMMER SHADE AND WINTER WARMTH. DECORATIVE CURVED TIMBER DECKEN (1.0m) TO ADD SPATIAL DEPTH AND PROVIDE STORAGE CORNER. CLIMBERS AND SHRUBS ON EDGES FOR GARDEN DELIGHT.

PLAN 1:100

0 1 2 3 4 5 10  
SCALE METRES


**STEYENS HOME**  
FOR: VERONICA & CHRIS STEYENS  
LANDSCAPE PLAN

SCALE 1:100 - JAN 2021 - DWG RDS2101

**REDDUSTDESIGNS**  
Sculpture Landscape Architecture

S T E V E N S



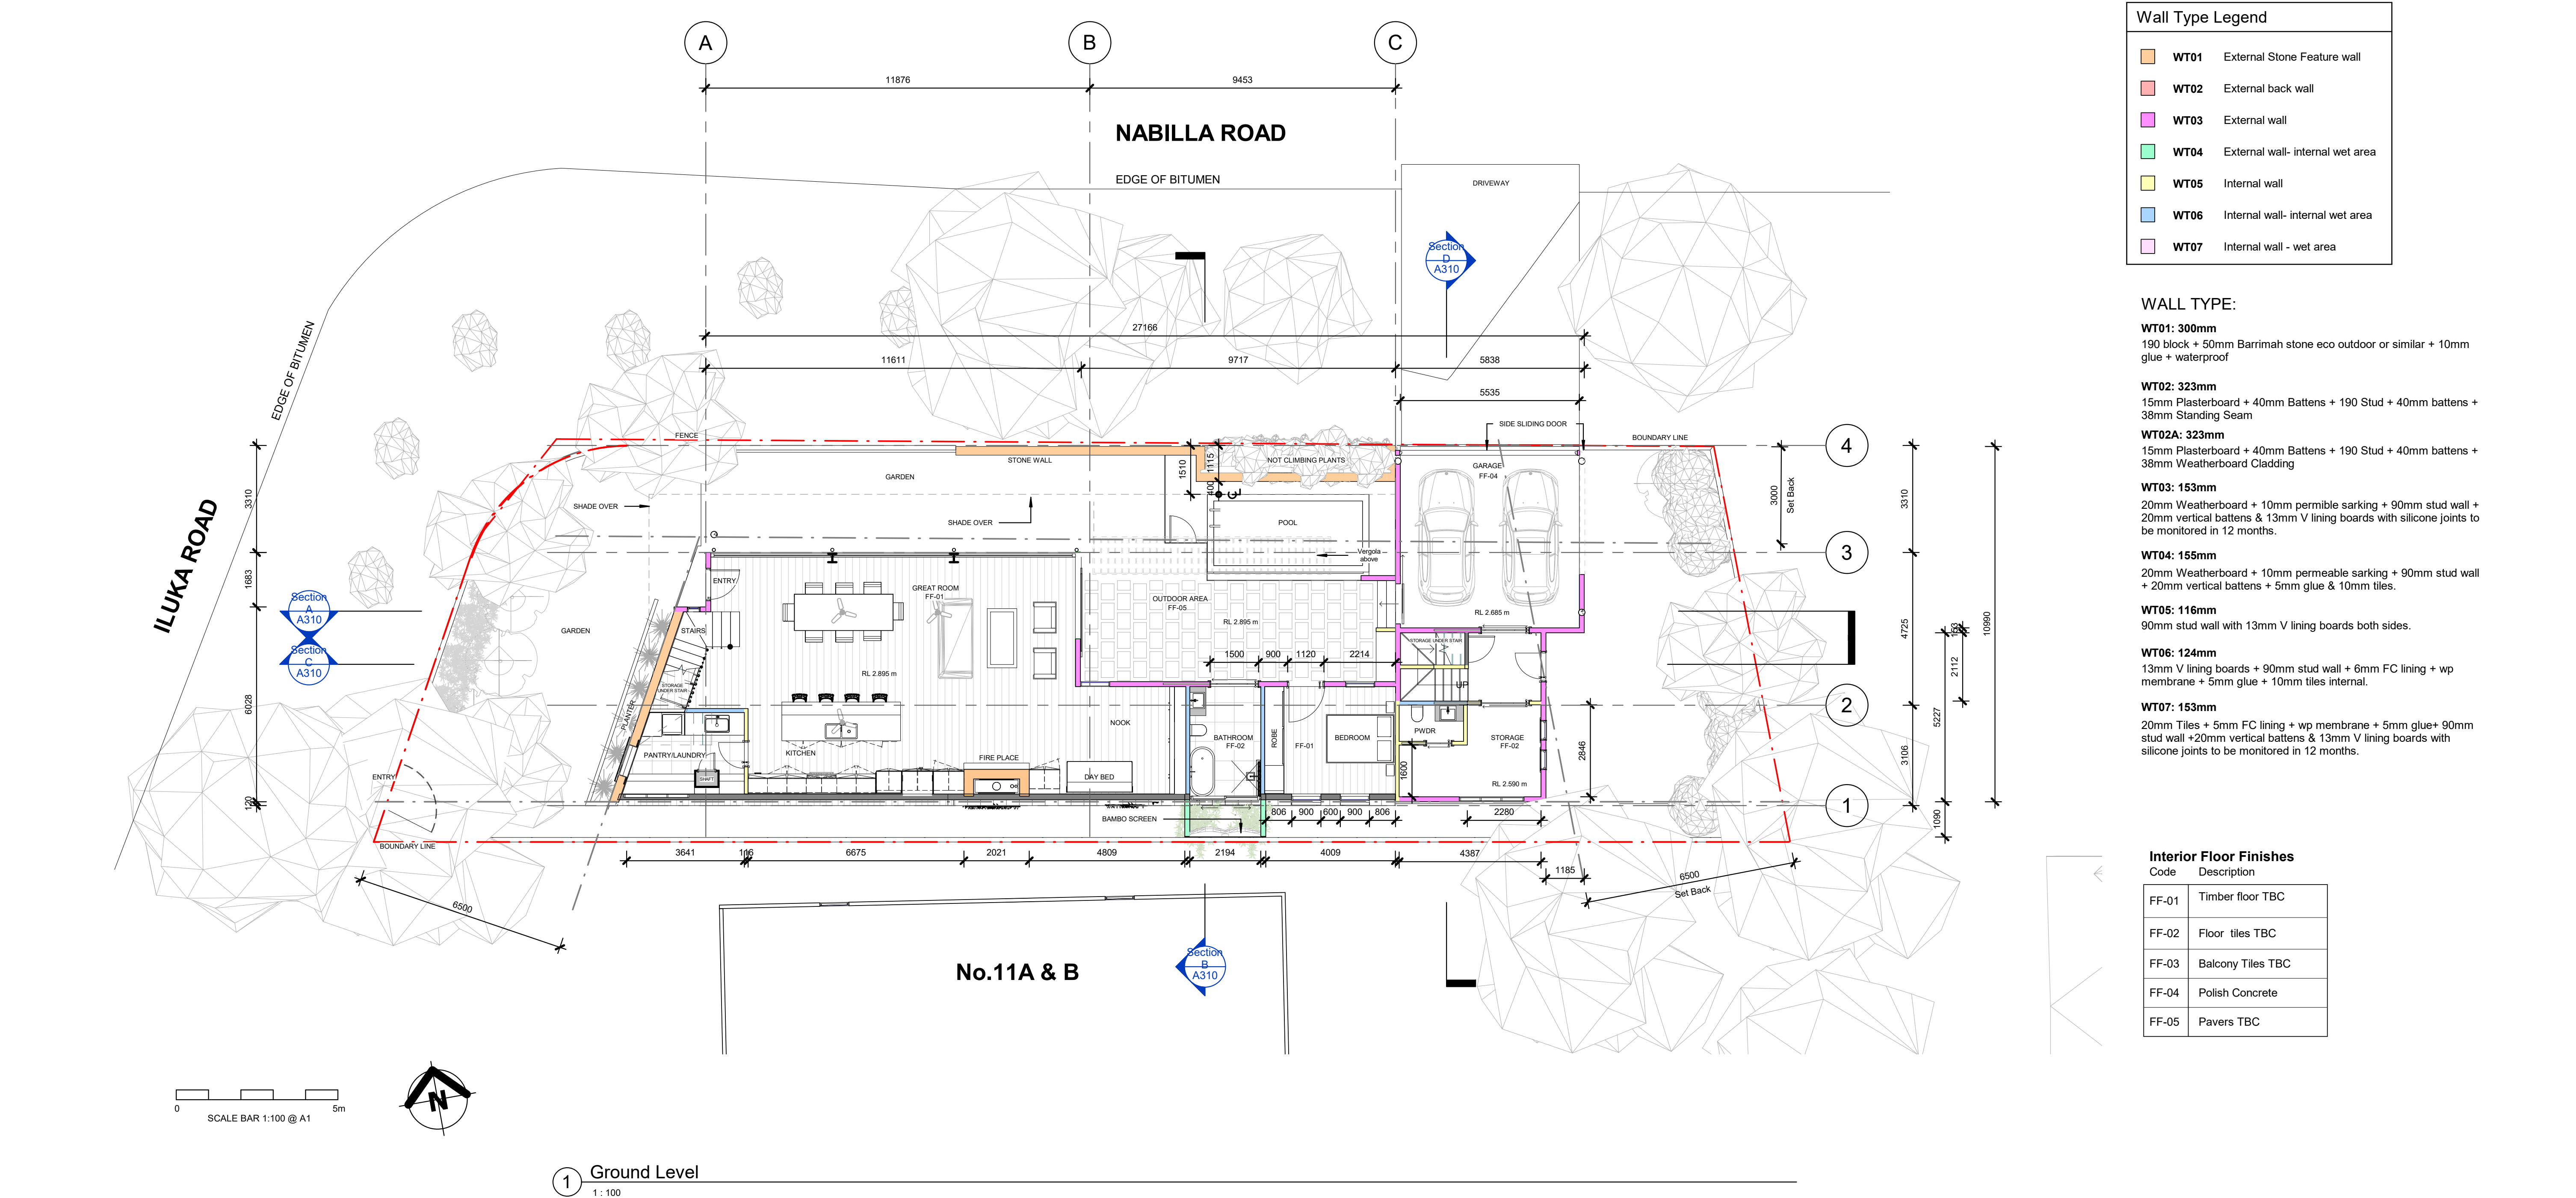

Walter Barda Design

architecture  
landscape  
interiors


Nominated Architect: Adrian Ball 7745  
2.04 13-15 Wentworth Avenue Sydney NSW 2000  
www.walterbardadesign.com ABN: 48 072 136 513  
Office: 02 9264 4240

| No. | Description                    | Date       |
|-----|--------------------------------|------------|
| A   | Development Application        | 25.02.2021 |
| B   | Issued to BASIX                | 02.06.2021 |
| C   | DA Additional /Revised details | 02.06.2021 |
|     |                                |            |
|     |                                |            |
| STEVENS   |  |
|---|--|
| VERONICA & CHRIS STEVENS   |  |
| <b>This Drawing must not be used for Construction unless signed as Approved</b>   |  |
| © Copyright - This document is and shall remain the property of Walter Barda Design Pty Ltd.                                                                                           |  |
| Walter Barda Design Conditions of Use: This Document may only be used for the purpose for which it was commissioned and in accordance with the terms of engagement for the commission. |  |

|                |              |                                      |
|----------------|--------------|--------------------------------------|
| Project Number | 2019-01      | 13 Iluka Road<br>Palm Beach NSW 2108 |
| Project Status |              |                                      |
| CC             |              |                                      |
| Sheet          | Ground Level |                                      |


|                   |      |   |       |
|-------------------|------|---|-------|
| Print Date & Time |      | 2/06/2021 9:35:58 AM                                                                                    |       |
| File Path         |      | Z:\2019_01_Stevens\20 - Architectural Plans\02 DA Development Application\2019-01-Stevens\0000_2022.rvt |       |
| Drawn By          | AB   | Checked By                                                                                              | WBD   |
| Scale @ A1        |      | 1 : 100                                                                                                 |       |
| Drawing Number    | A201 |   | Issue |
|                   |      | C   |       |

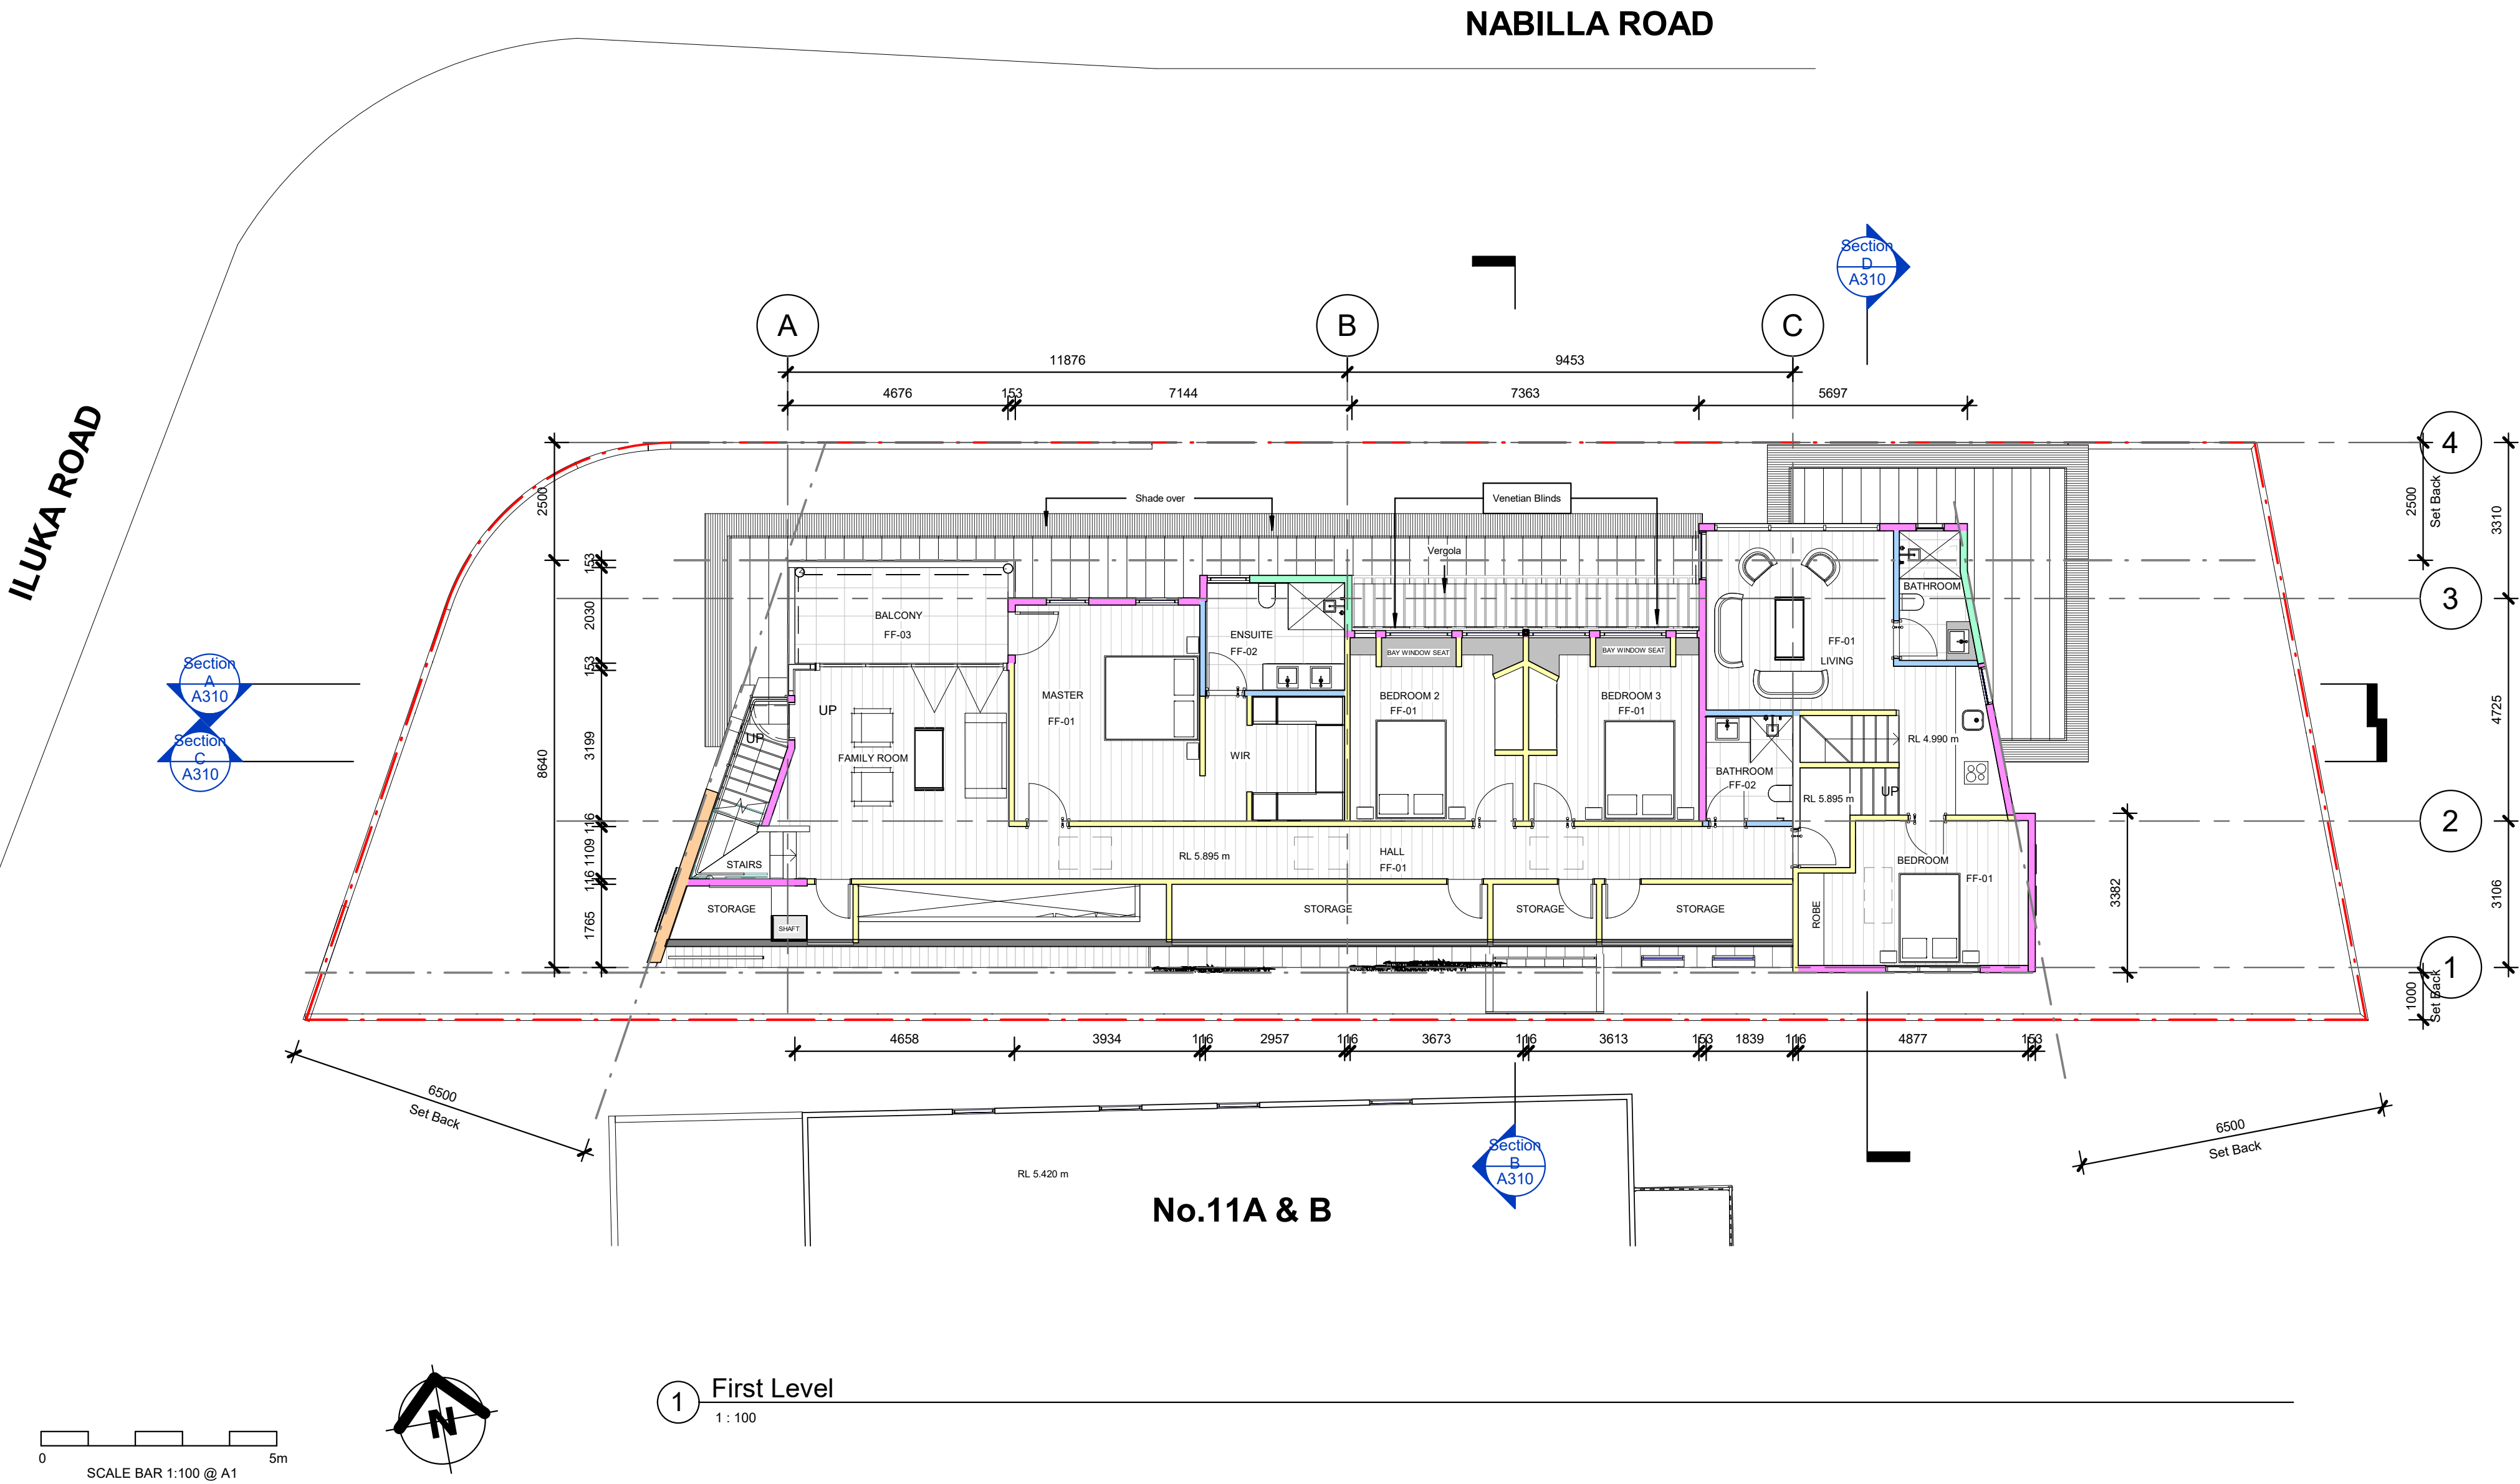

| Wall Type Legend |             |                                  |
|------------------|-------------|----------------------------------|
| <div></div>      | <b>WT01</b> | External Stone Feature wall      |
| <div></div>      | <b>WT02</b> | External back wall               |
| <div></div>      | <b>WT03</b> | External wall                    |
| <div></div>      | <b>WT04</b> | External wall- internal wet area |
| <div></div>      | <b>WT05</b> | Internal wall                    |
| <div></div>      | <b>WT06</b> | Internal wall- internal wet area |
| <div></div>      | <b>WT07</b> | Internal wall - wet area         |

- WALL TYPE:**
- WT01: 300mm**  
190 block + 50mm Barrimah stone eco outdoor or similar + 10mm glue + waterproof
- WT02: 323mm**  
15mm Plasterboard + 40mm Battens + 190 Stud + 40mm battens + 38mm Standing Seam
- WT02A: 323mm**  
15mm Plasterboard + 40mm Battens + 190 Stud + 40mm battens + 38mm Weatherboard Cladding
- WT03: 153mm**  
20mm Weatherboard + 10mm permible sarking + 90mm stud wall + 20mm vertical battens & 13mm V lining boards with silicone joints to be monitored in 12 months.
- WT04: 155mm**  
20mm Weatherboard + 10mm permeable sarking + 90mm stud wall + 20mm vertical battens + 5mm glue & 10mm tiles.
- WT05: 116mm**  
90mm stud wall with 13mm V lining boards both sides.
- WT06: 124mm**  
13mm V lining boards + 90mm stud wall + 6mm FC lining + wp membrane + 5mm glue + 10mm tiles internal.
- WT07: 153mm**  
20mm Tiles + 5mm FC lining + wp membrane + 5mm glue+ 90mm stud wall +20mm vertical battens & 13mm V lining boards with silicone joints to be monitored in 12 months.

| Interior Floor Finishes |                   |
|-------------------------|-------------------|
| Code                    | Description       |
| FF-01                   | Timber floor TBC  |
| FF-02                   | Floor tiles TBC   |
| FF-03                   | Balcony Tiles TBC |
| FF-04                   | Polish Concrete   |
| FF-05                   | Pavers TBC        |

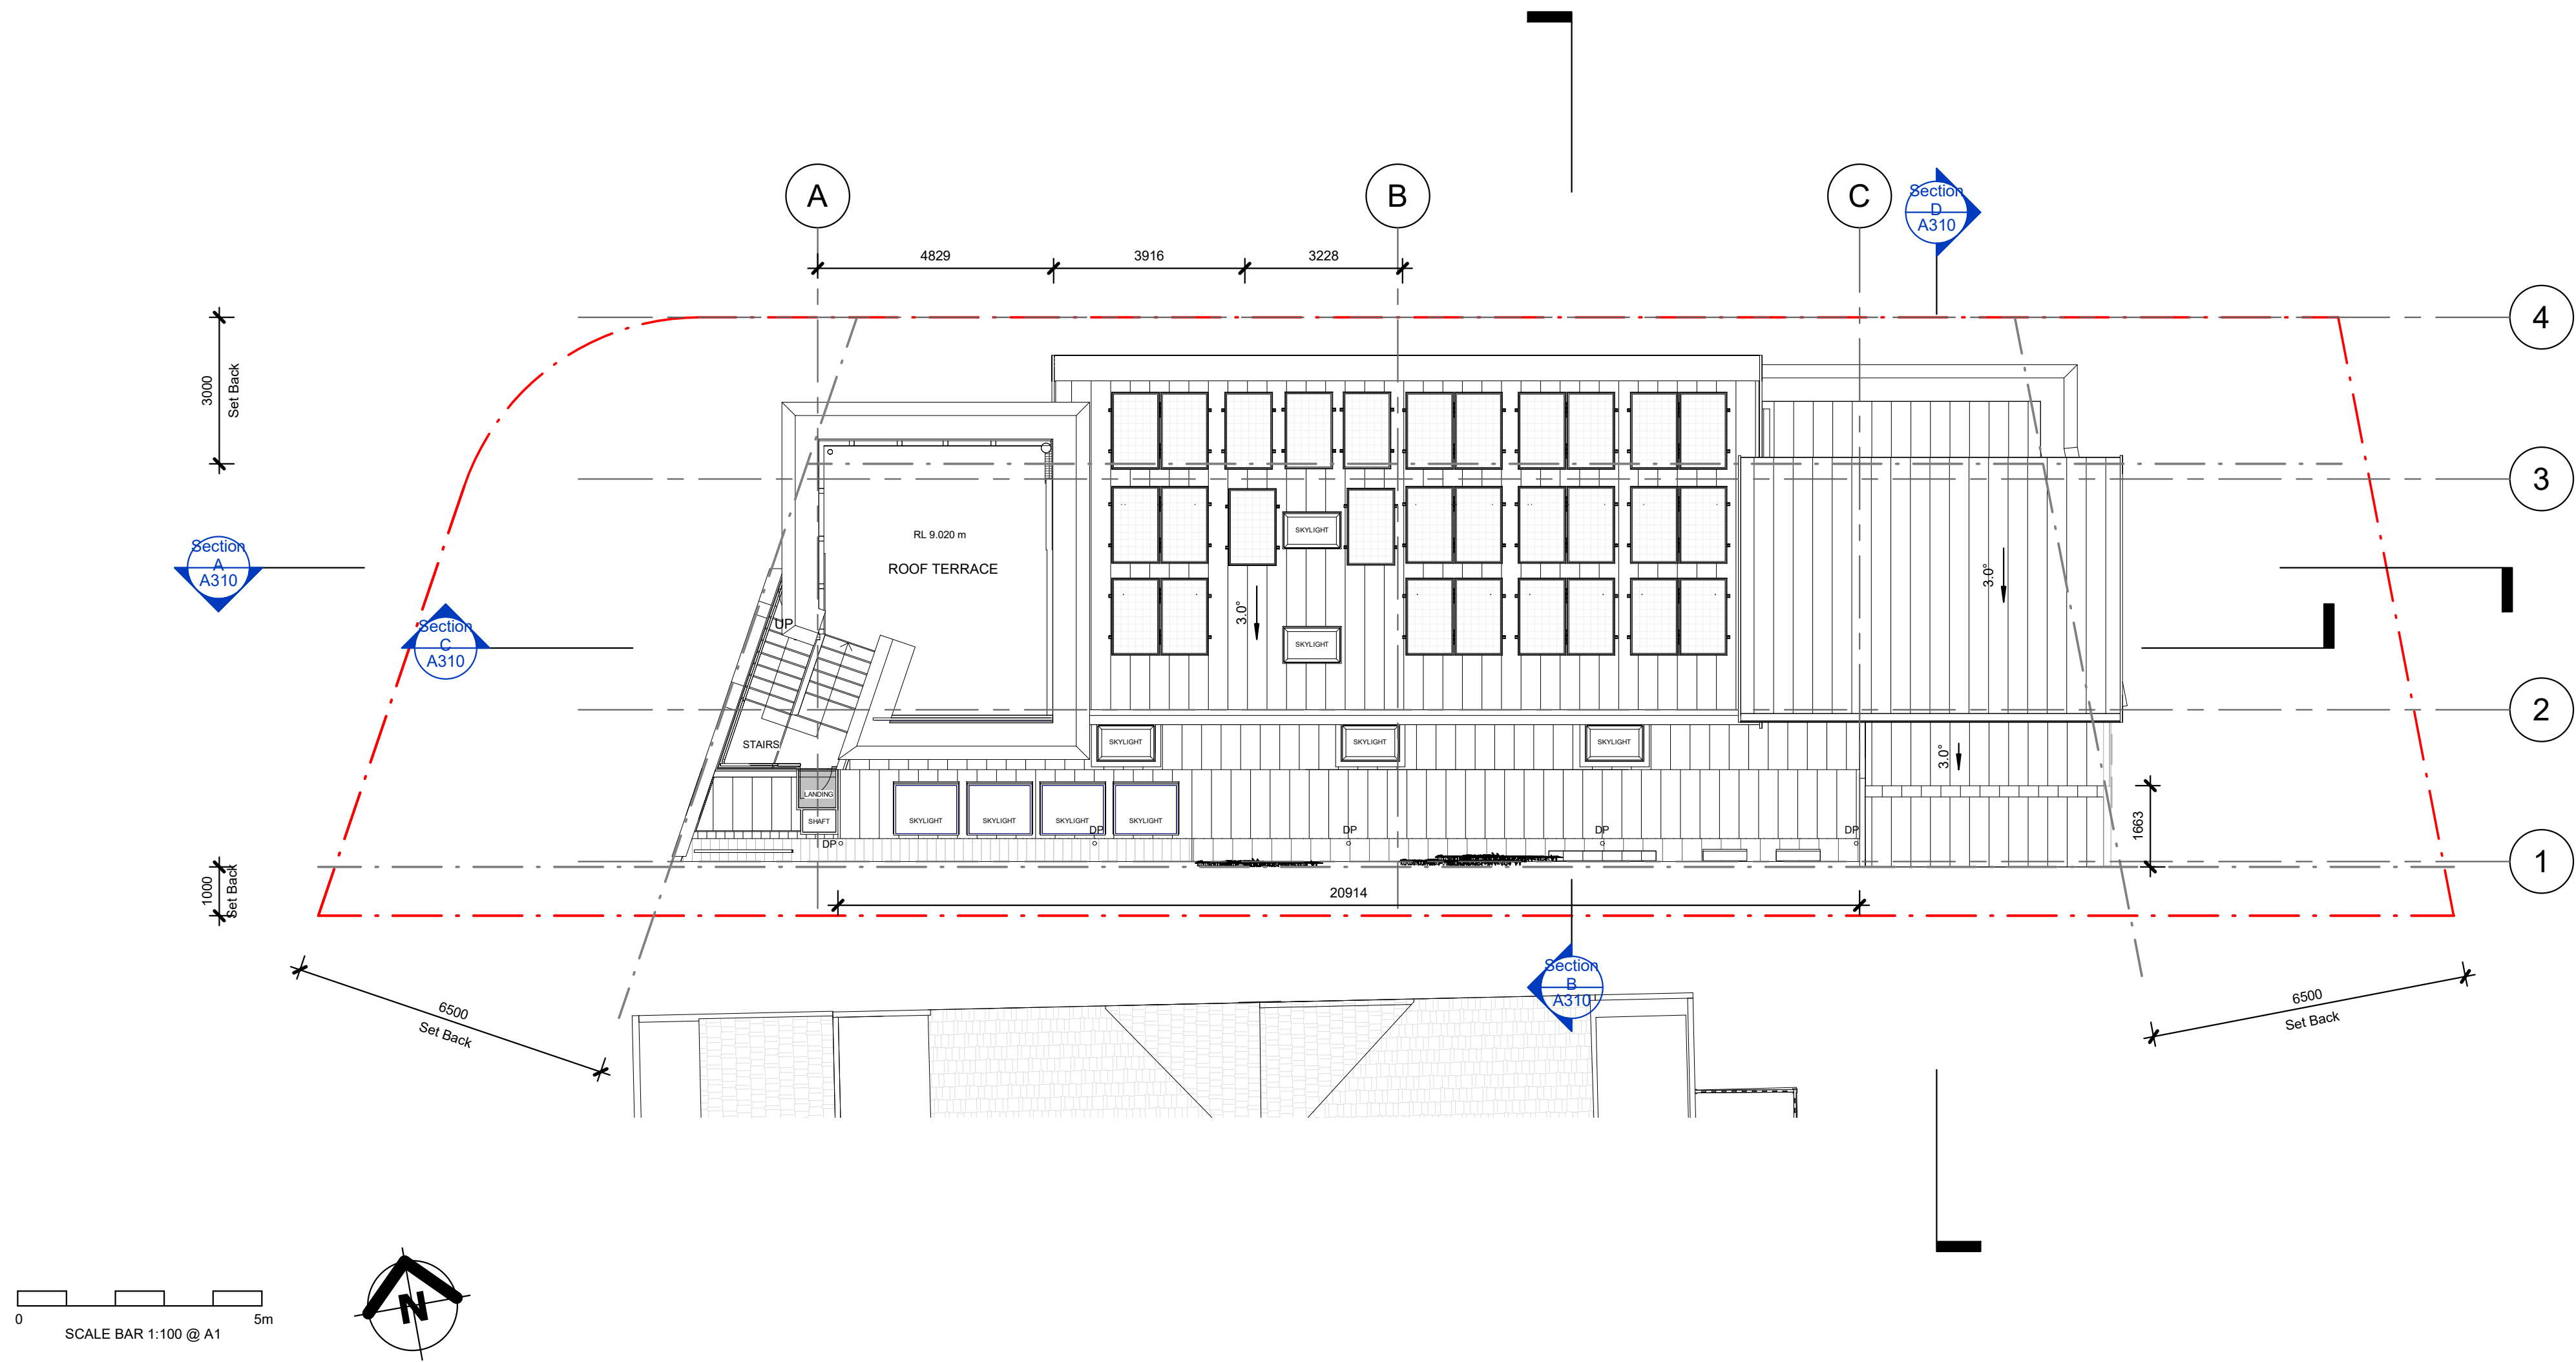

1 Roof Level  
1 : 100

## Walter Barda Design

architecture  
landscape  
interiors


Nominated Architect: Adrian Ball 7745  
2.04 13-15 Wentworth Avenue Sydney NSW 2000  
www.walterbardadesign.com ABN: 48 072 136 513  
Office: 02 9264 4240

| No. | Description                    | Date       |
|-----|--------------------------------|------------|
| A   | Development Application        | 25.02.2021 |
| B   | Issued to BASIX                | 02.06.2021 |
| C   | DA Additional /Revised details | 02.06.2021 |
|     |                                |            |
|     |                                |            |
| STEVENS   |  |
|---|--|
| VERONICA & CHRIS STEVENS   |  |
| <b>This Drawing must not be used for Construction unless signed as Approved</b>   |  |
| © Copyright - This document is and shall remain the property of Walter Barda Design Pty Ltd.                                                                                           |  |
| Walter Barda Design Conditions of Use: This Document may only be used for the purpose for which it was commissioned and in accordance with the terms of engagement for the commission. |  |

|                |            |                                      |
|----------------|------------|--------------------------------------|
| Project Number | 2019-01    | 13 Iluka Road<br>Palm Beach NSW 2108 |
| Project Status | CC         |                                      |
| Sheet          | Roof Level |                                      |

|                    |      |   |
|--------------------|------|---|
| Print Date & Time  |      | 2/06/2021 9:36:06 AM                                                                                    |
| File Path          |      | Z:\2019_01_Stevens\00 - Architectural Plans\02 DA Development Application\2019-01-Stevens\0000_2022.rvt |
| Drawn By           | AB   | Checked By<br>Checker                                                                                   |
| Scale @ A1 1 : 100 |      | Approved By<br>WB                                                                                       |
| Drawing Number     | A203 | Issue<br>C                                                                                              |

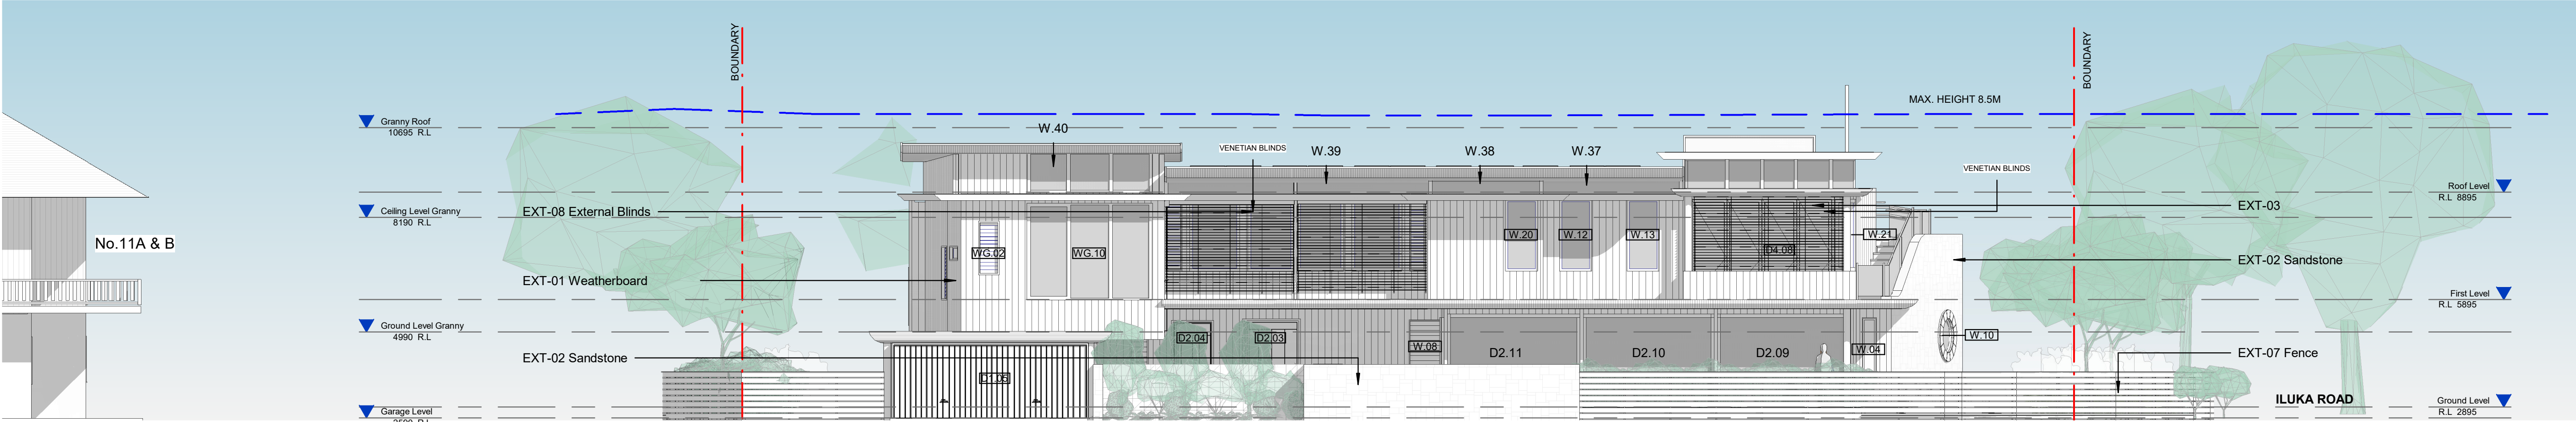


1 Elevation North  
1 : 100

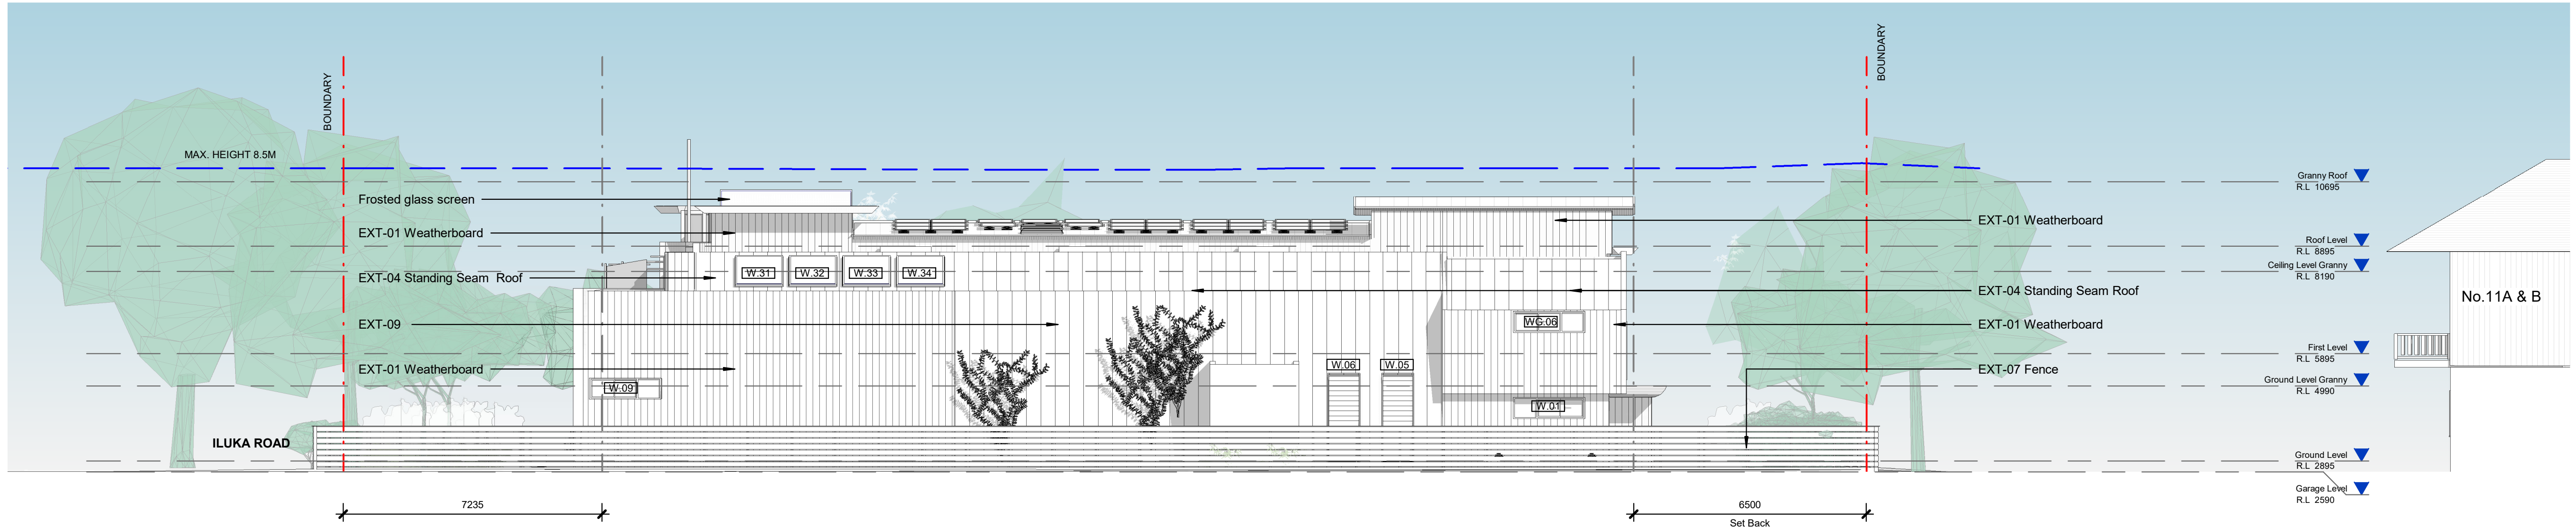


2 Elevation South  
1 : 100

| EXTERNAL FINISHES |   |
|-------------------|---|
| EX-01             | External Cladding, "Kebony" or similar weatherboard shiplap 90° smooth, 21 x 148mm, painted Porter's "Drumbeat" colour or similar |
| EX-02             | Sandstone cladding   |
| EX-03             | Timber window & door frames   |
| EX-04             | Roof standing seam Nexteel "Kalkajaka" colour or similar                                                                          |
| EX-05             | Gutter & downpipe, Nexteel "Kalkajaka" or equivalent                                                                              |
| EX-06             | Timber garage door   |
| EX-07             | External slat wood fence colour TBC                                                                                               |
| EX-08             | Strong hold external retractable venetian blinds                                                                                  |
| EX-09             | Light weight wall & standing seam cladding                                                                                        |

NOTE: All colour's to be confirmed and signed off prior to purchase of painting or coating finished surfaces

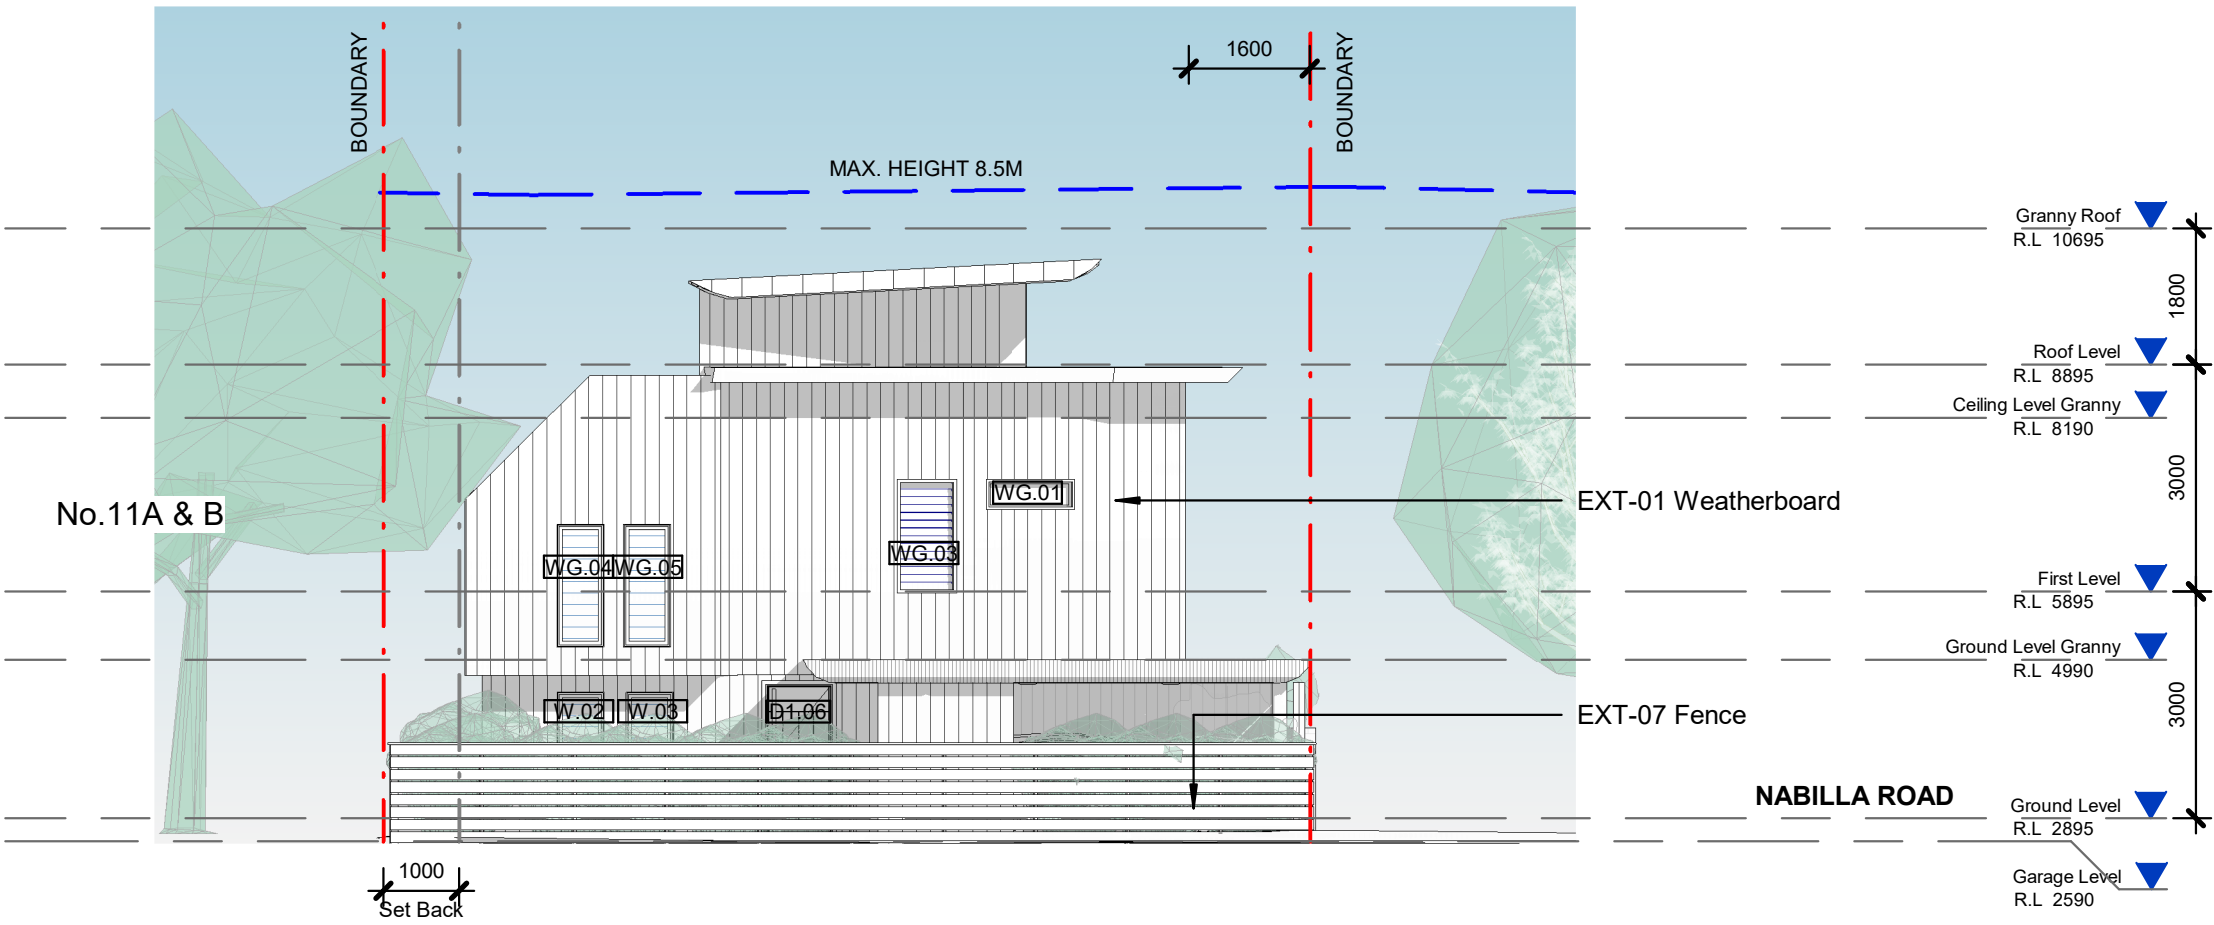

3 Elevation East  
1 : 100

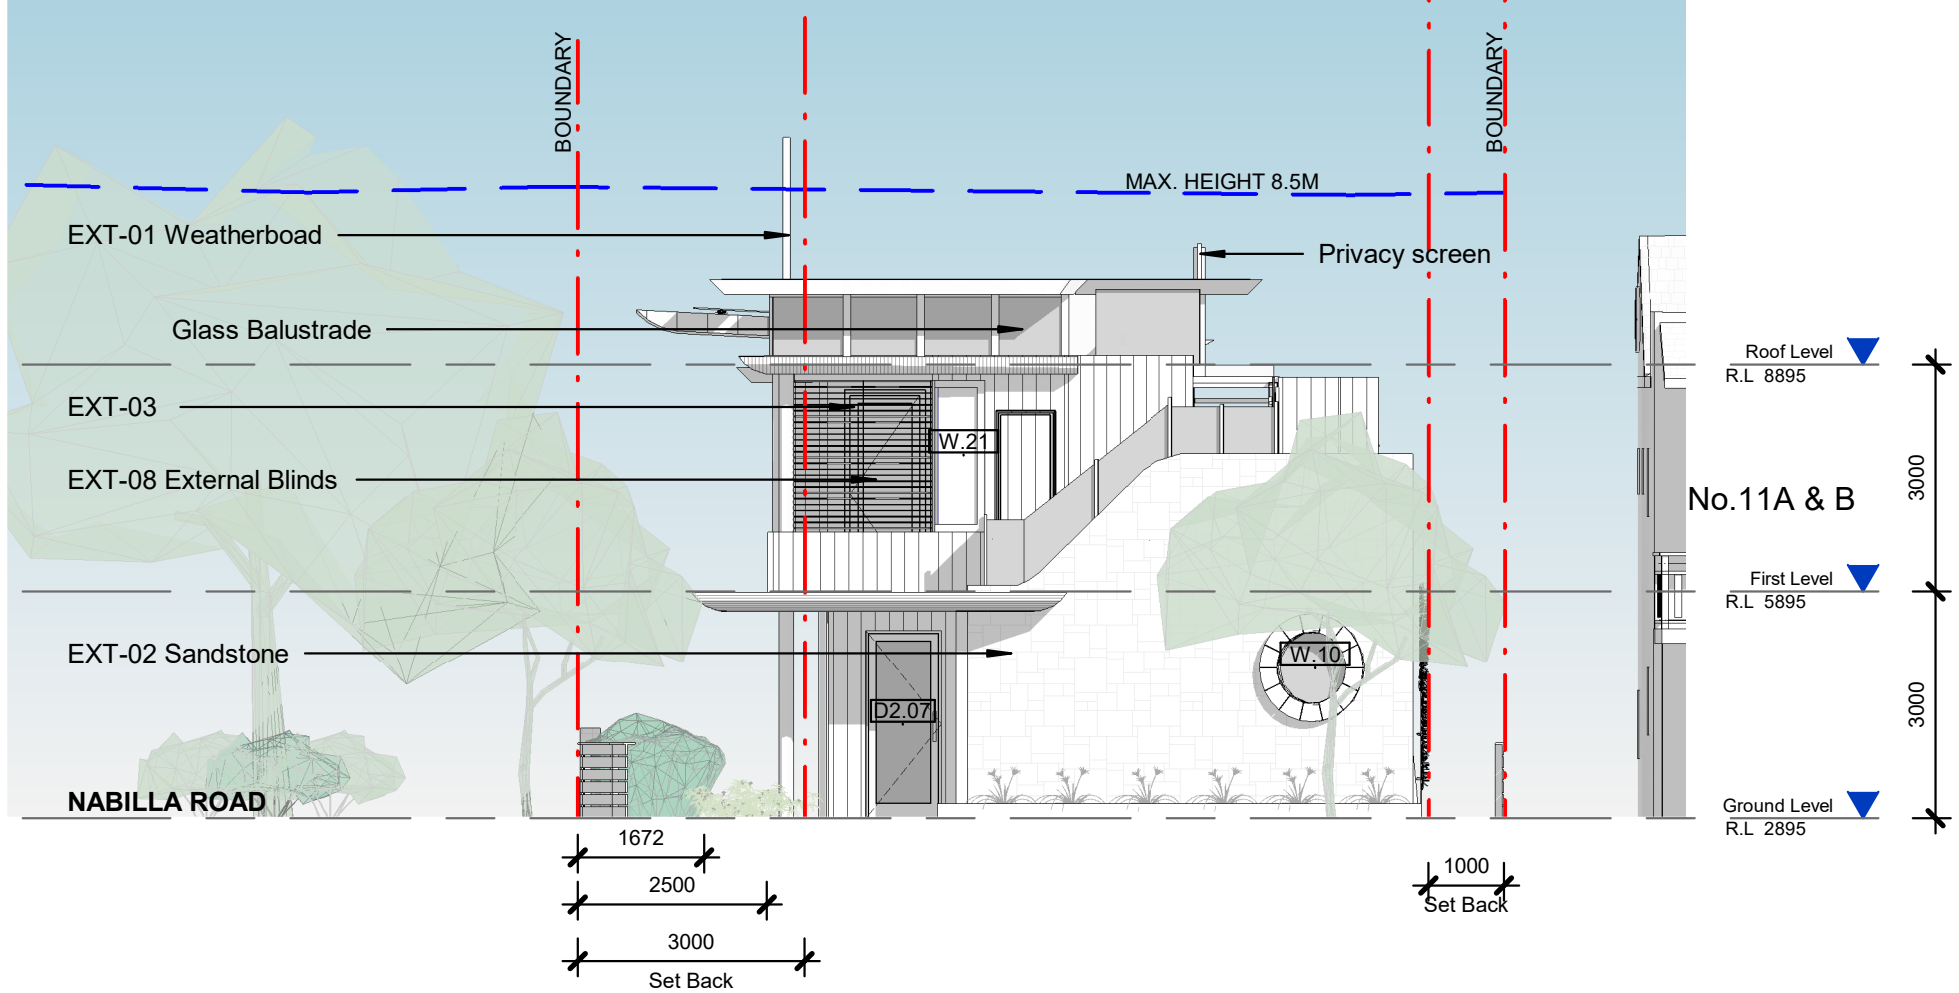


4 Elevation West  
1 : 100

| No. | Description                     | Date       |
|-----|---------------------------------|------------|
| A   | Development Application         | 25.02.2021 |
| B   | Issued to BASIX                 | 02.06.2021 |
| C   | DA Additional / Revised details | 02.06.2021 |
|     |                                 |            |
|     |                                 |            |
| STEVENS   |  |
|---|--|
| VERONICA & CHRIS STEVENS   |  |
| <b>This Drawing must not be used for Construction unless signed as Approved</b>   |  |
| © Copyright - This document is and shall remain the property of Walter Barda Design Pty Ltd.                                                                                           |  |
| Walter Barda Design Conditions of Use: This Document may only be used for the purpose for which it was commissioned and in accordance with the terms of engagement for the commission. |  |

|                |            |                                      |
|----------------|------------|--------------------------------------|
| Project Number | 2019-01    | 13 Iluka Road<br>Palm Beach NSW 2108 |
| Project Status | CC         |                                      |
| Sheet          | Elevations |                                      |


|                    |   |             |
|--------------------|---|-------------|
| Print Date & Time  | 2/06/2021 9:36:34 AM                                                                                    |             |
| File Path          | Z:\2019_01_Stevens\00 - Architectural Plans\02 DA Development Application\2019-01-Stevens\0001_2022.rvt |             |
| Drawn By           | AB   | Checked By  |
|                    |   | Approved By |
| Scale @ A1 1 : 100 |   |             |
| Drawing Number     | A300   | Issue       |
|                    |   | C           |

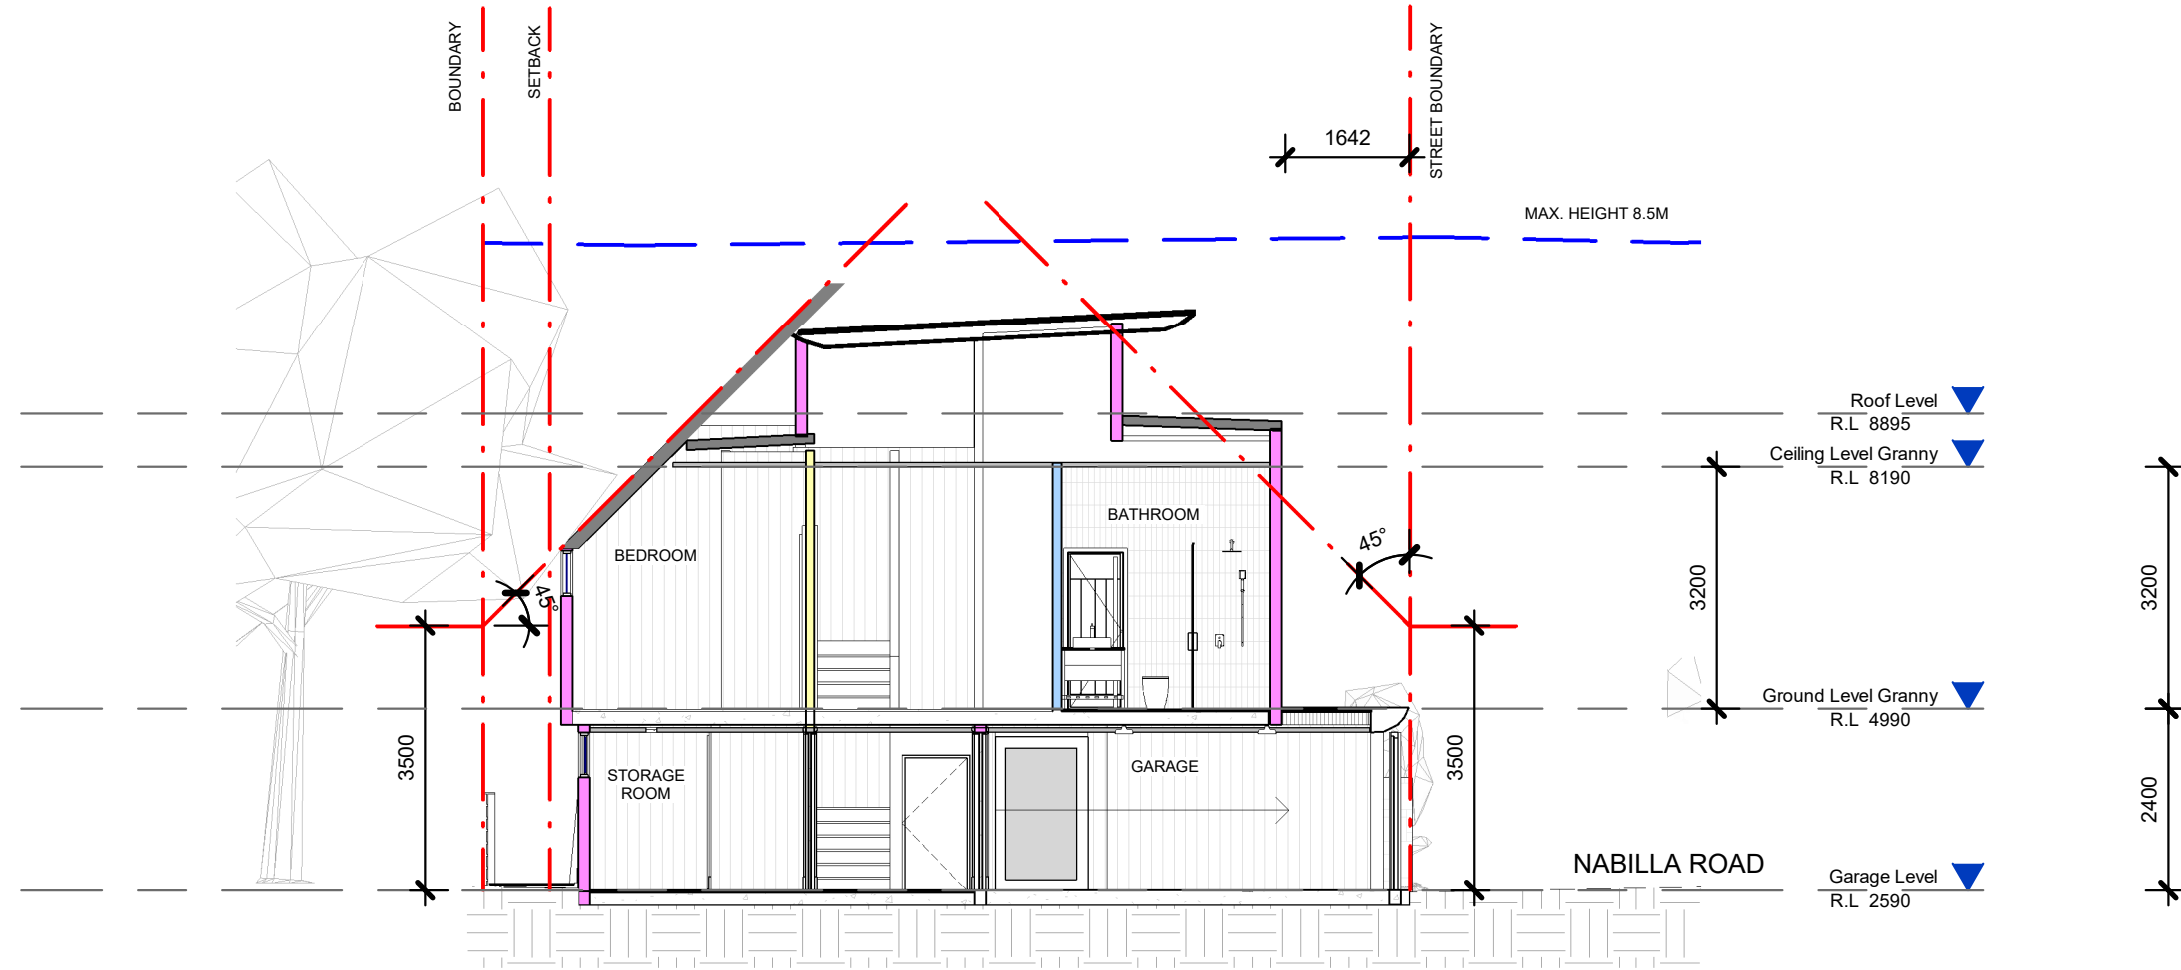


1 Envelope East  
1 : 100

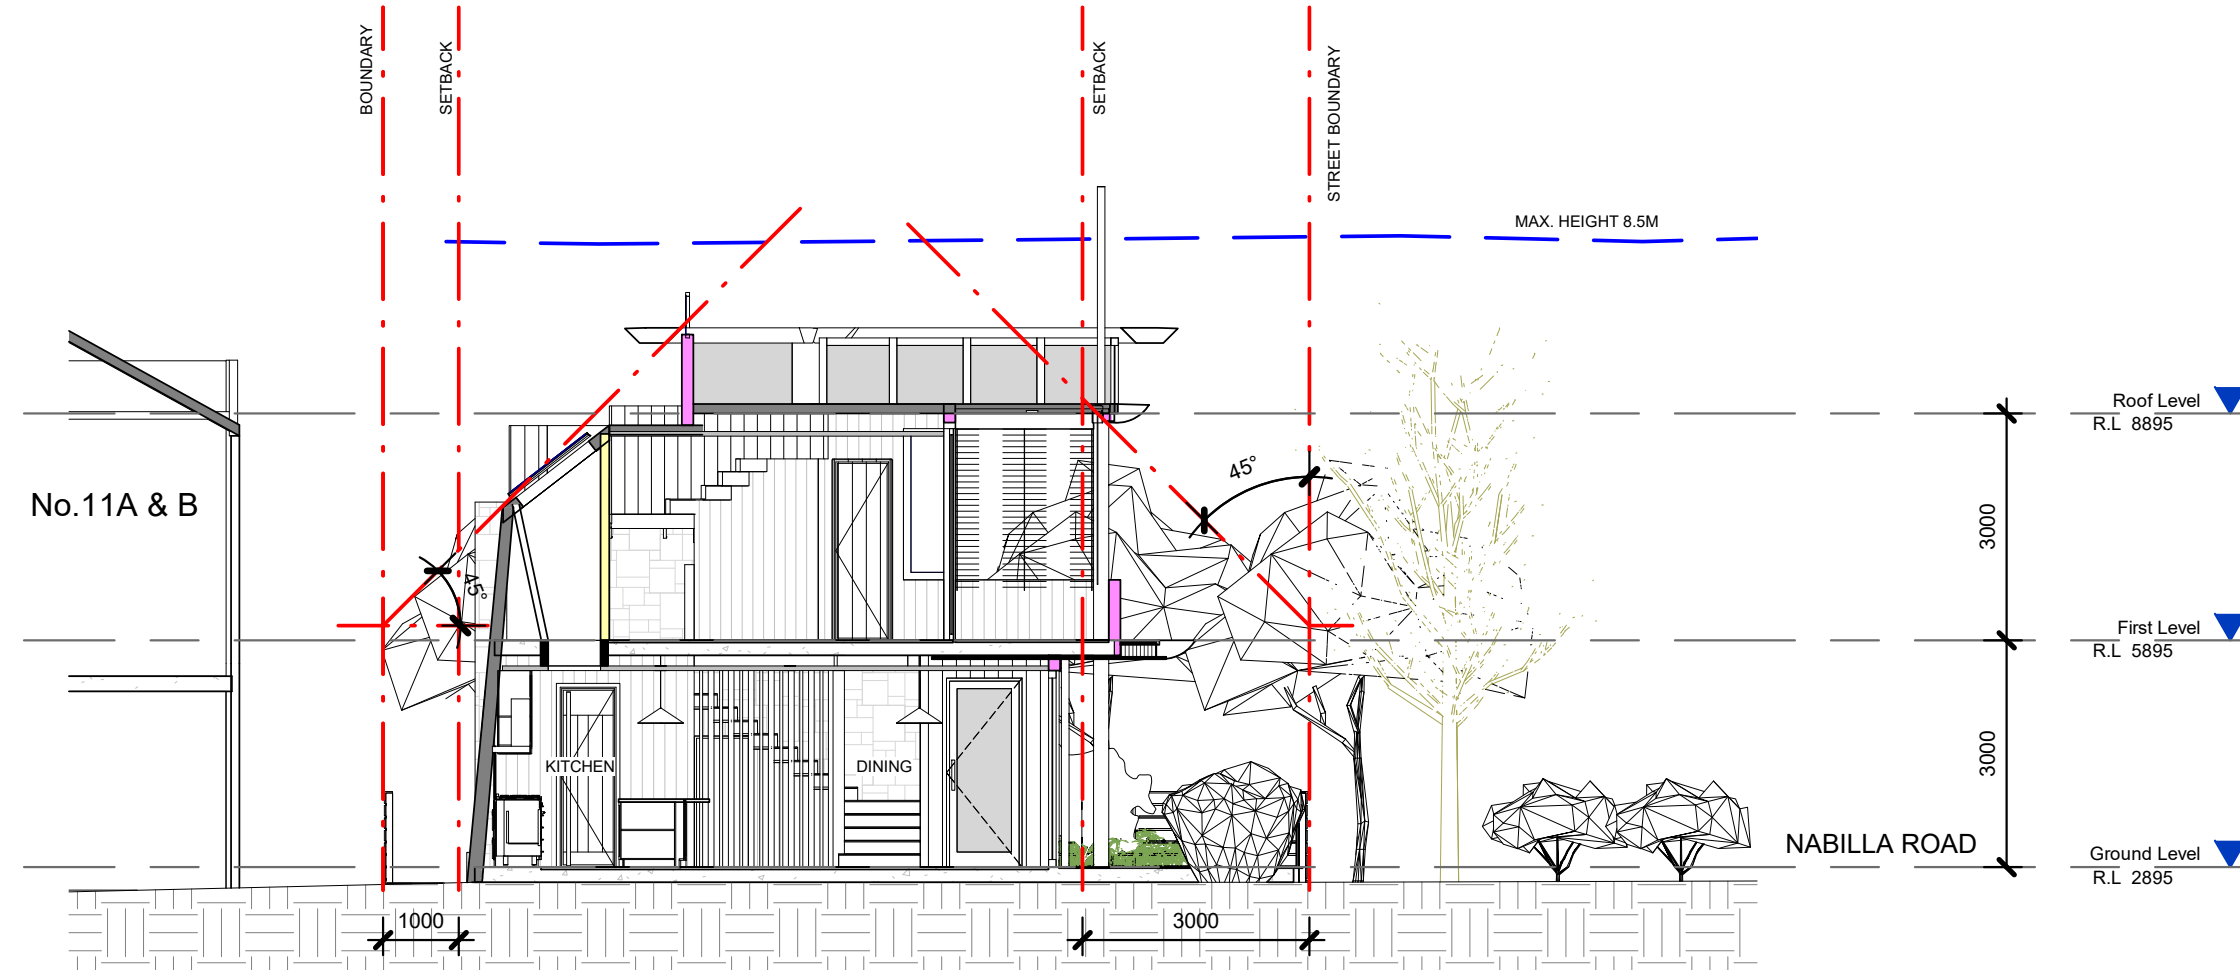


2 Envelope West  
1 : 100

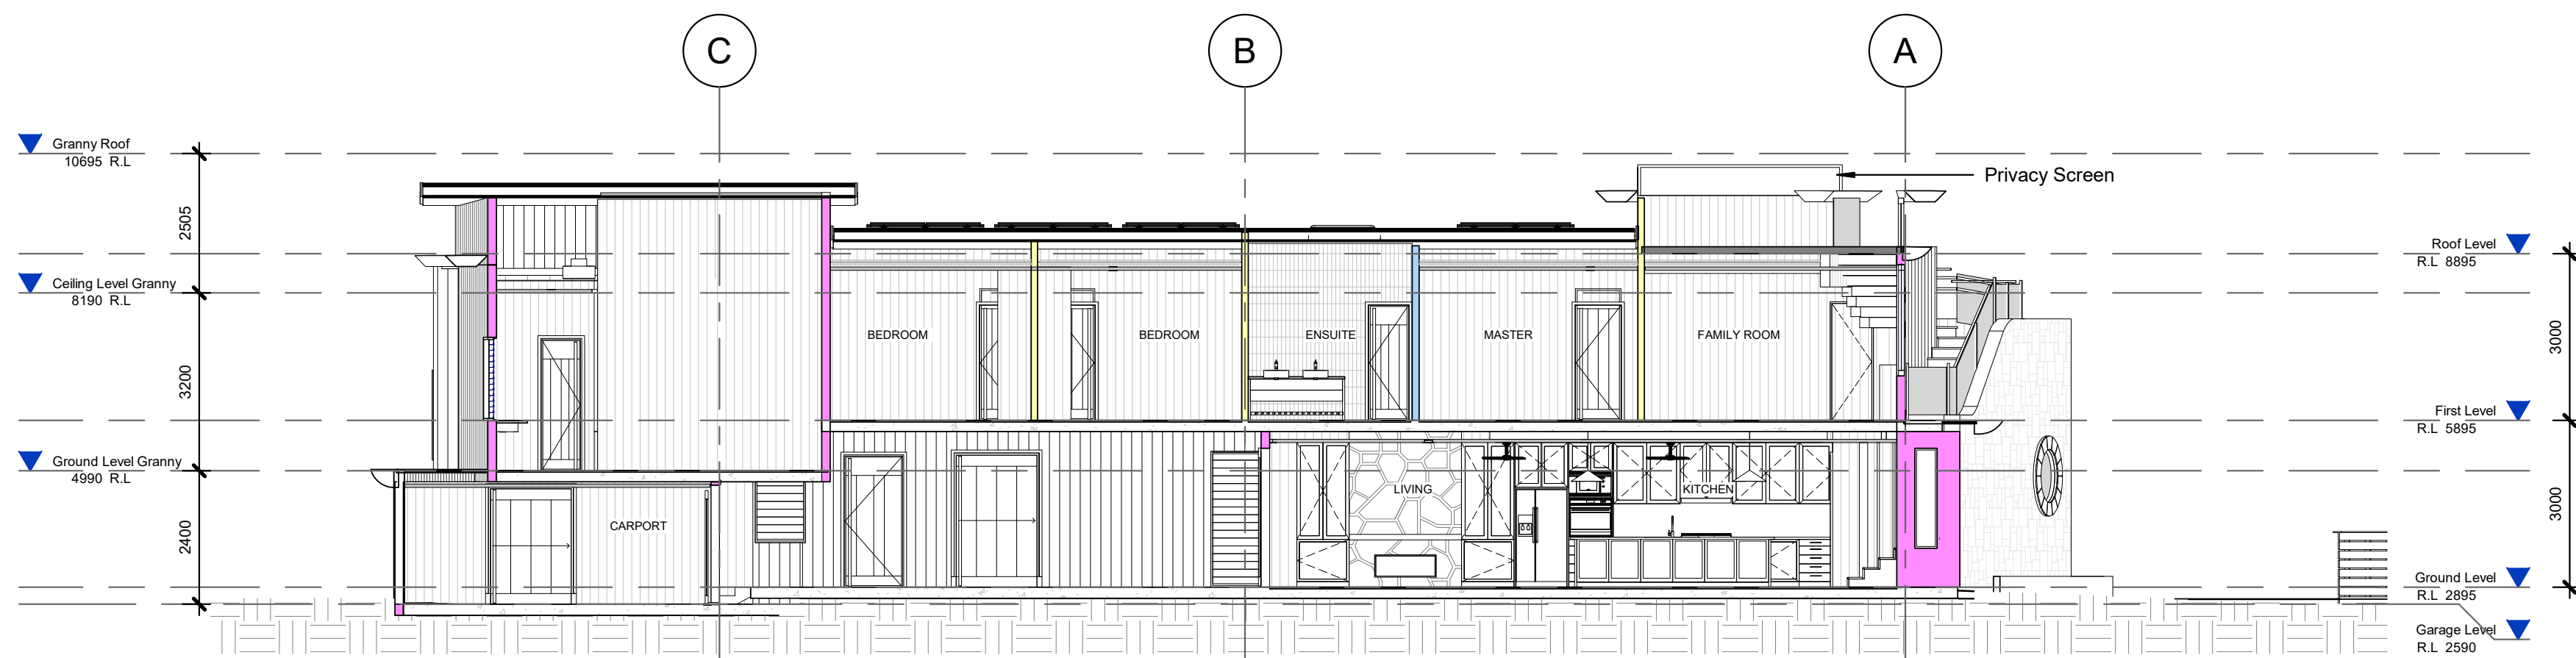


3 Section A  
1 : 100

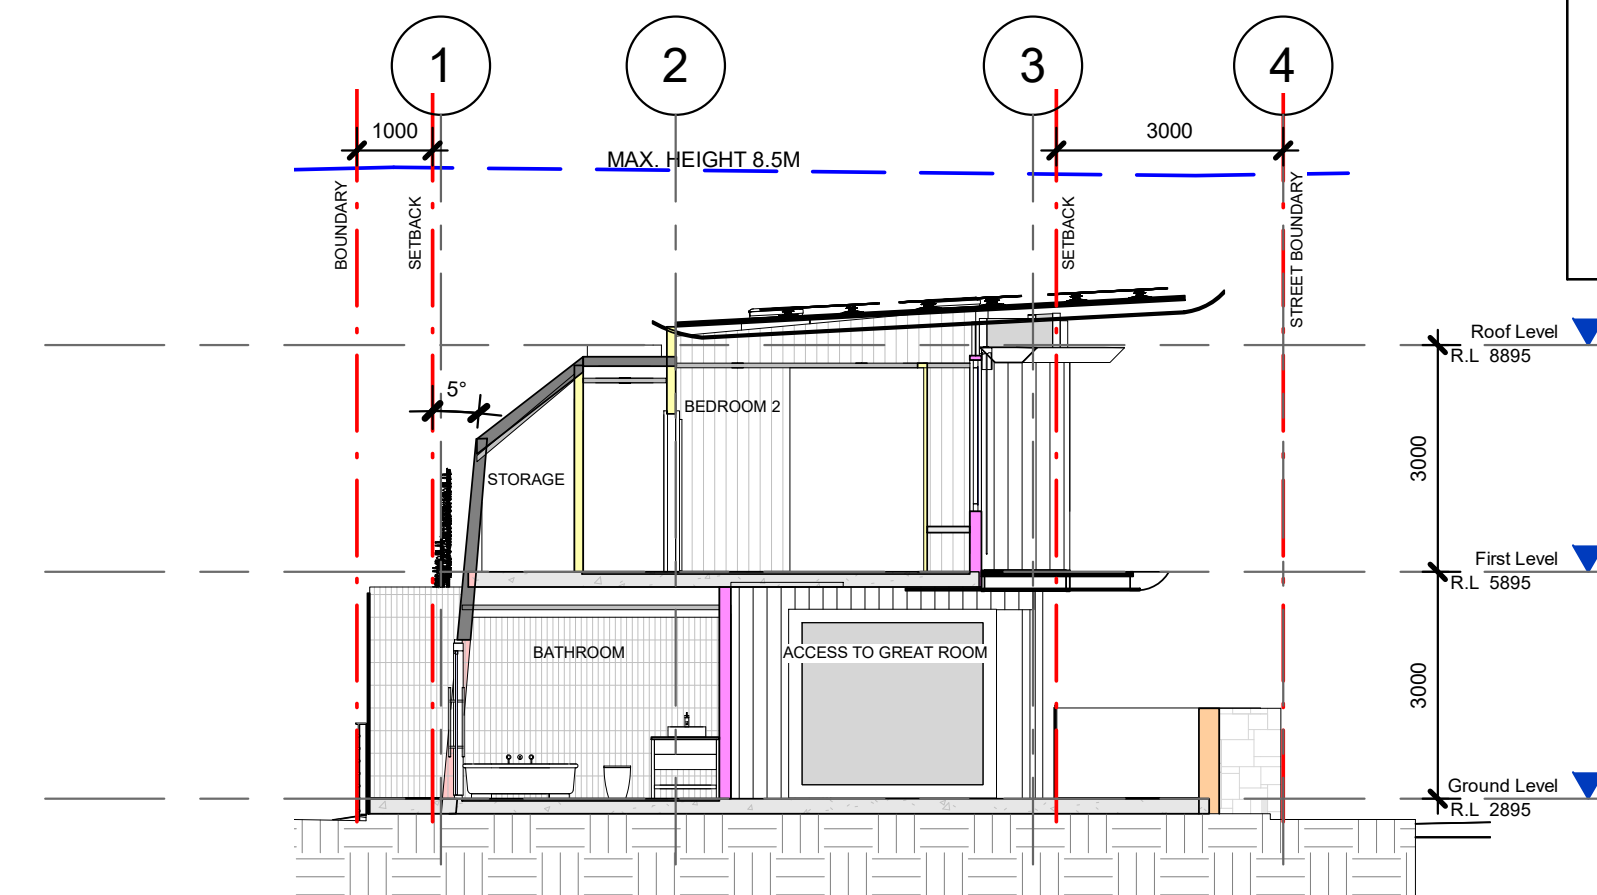

4 Section B  
1 : 100

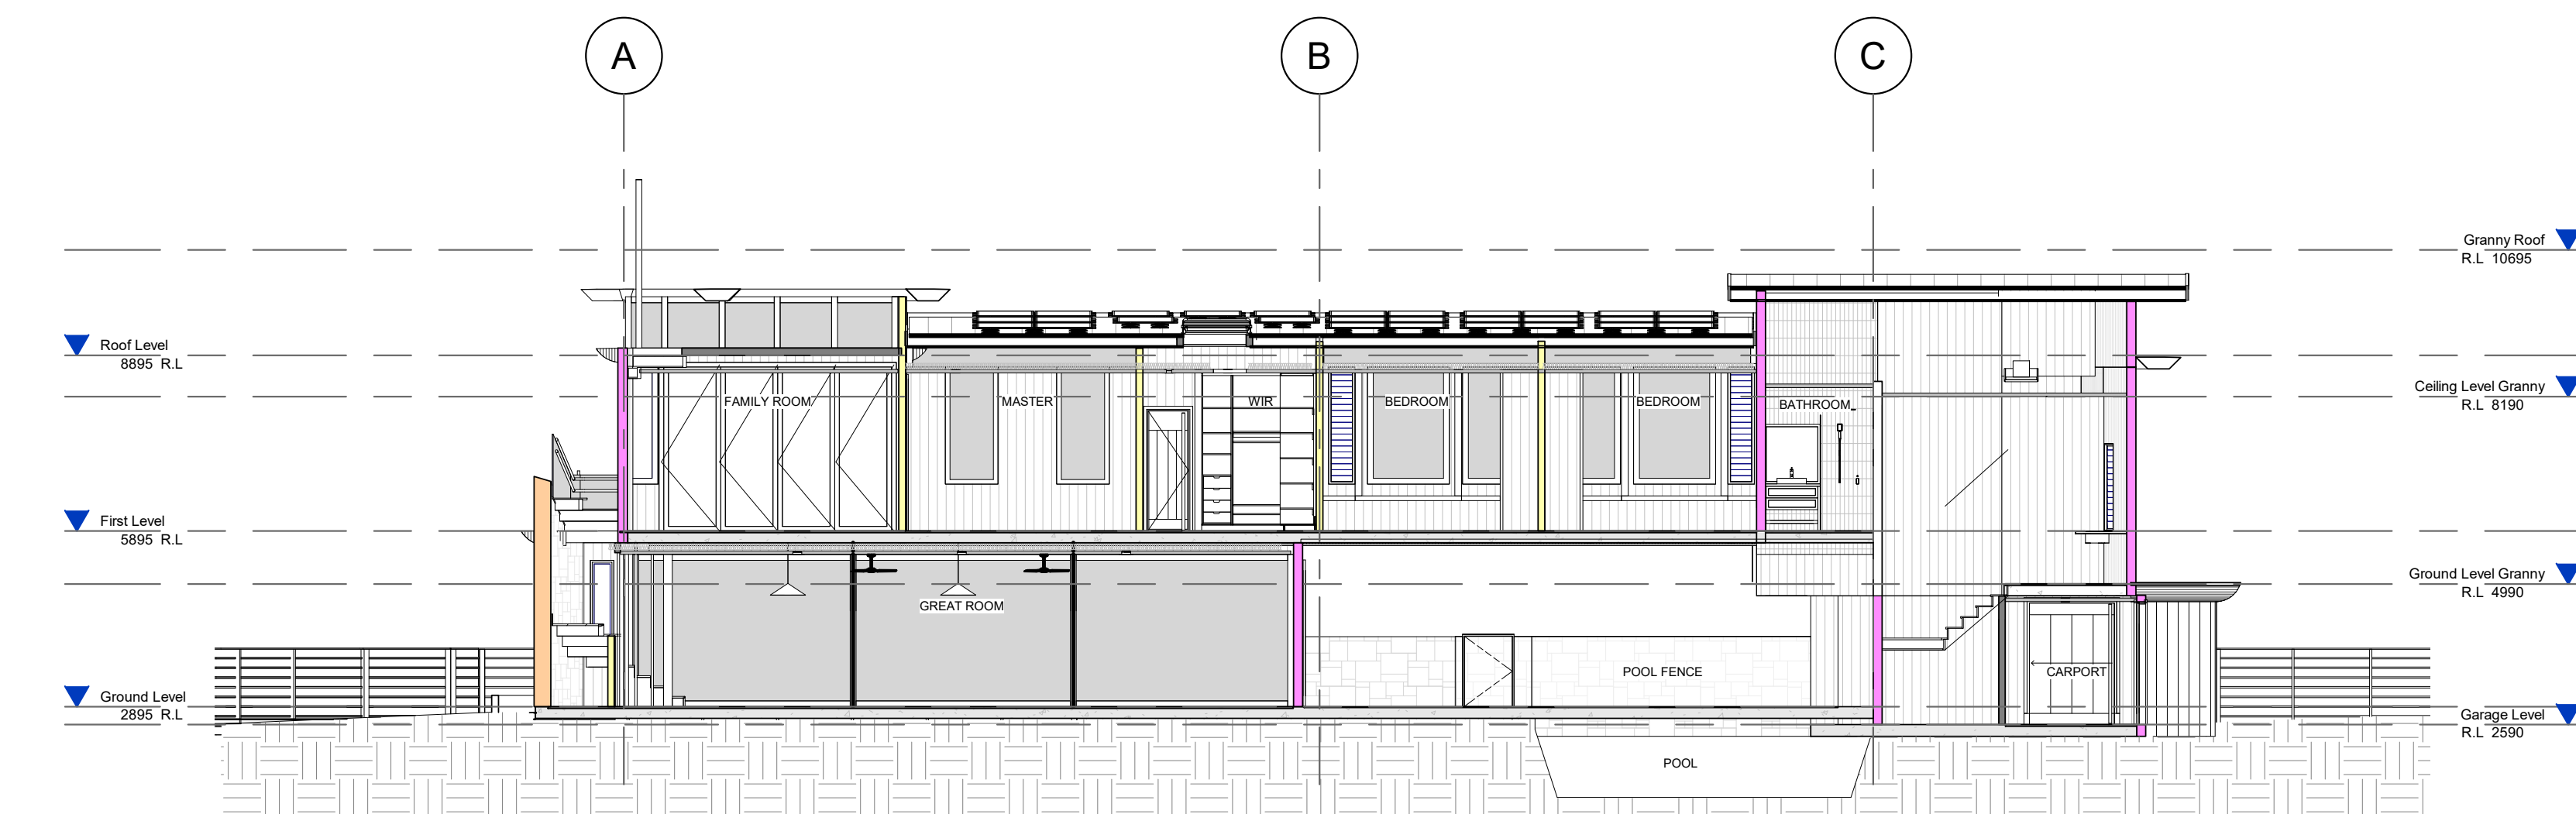

5 Section C  
1 : 100

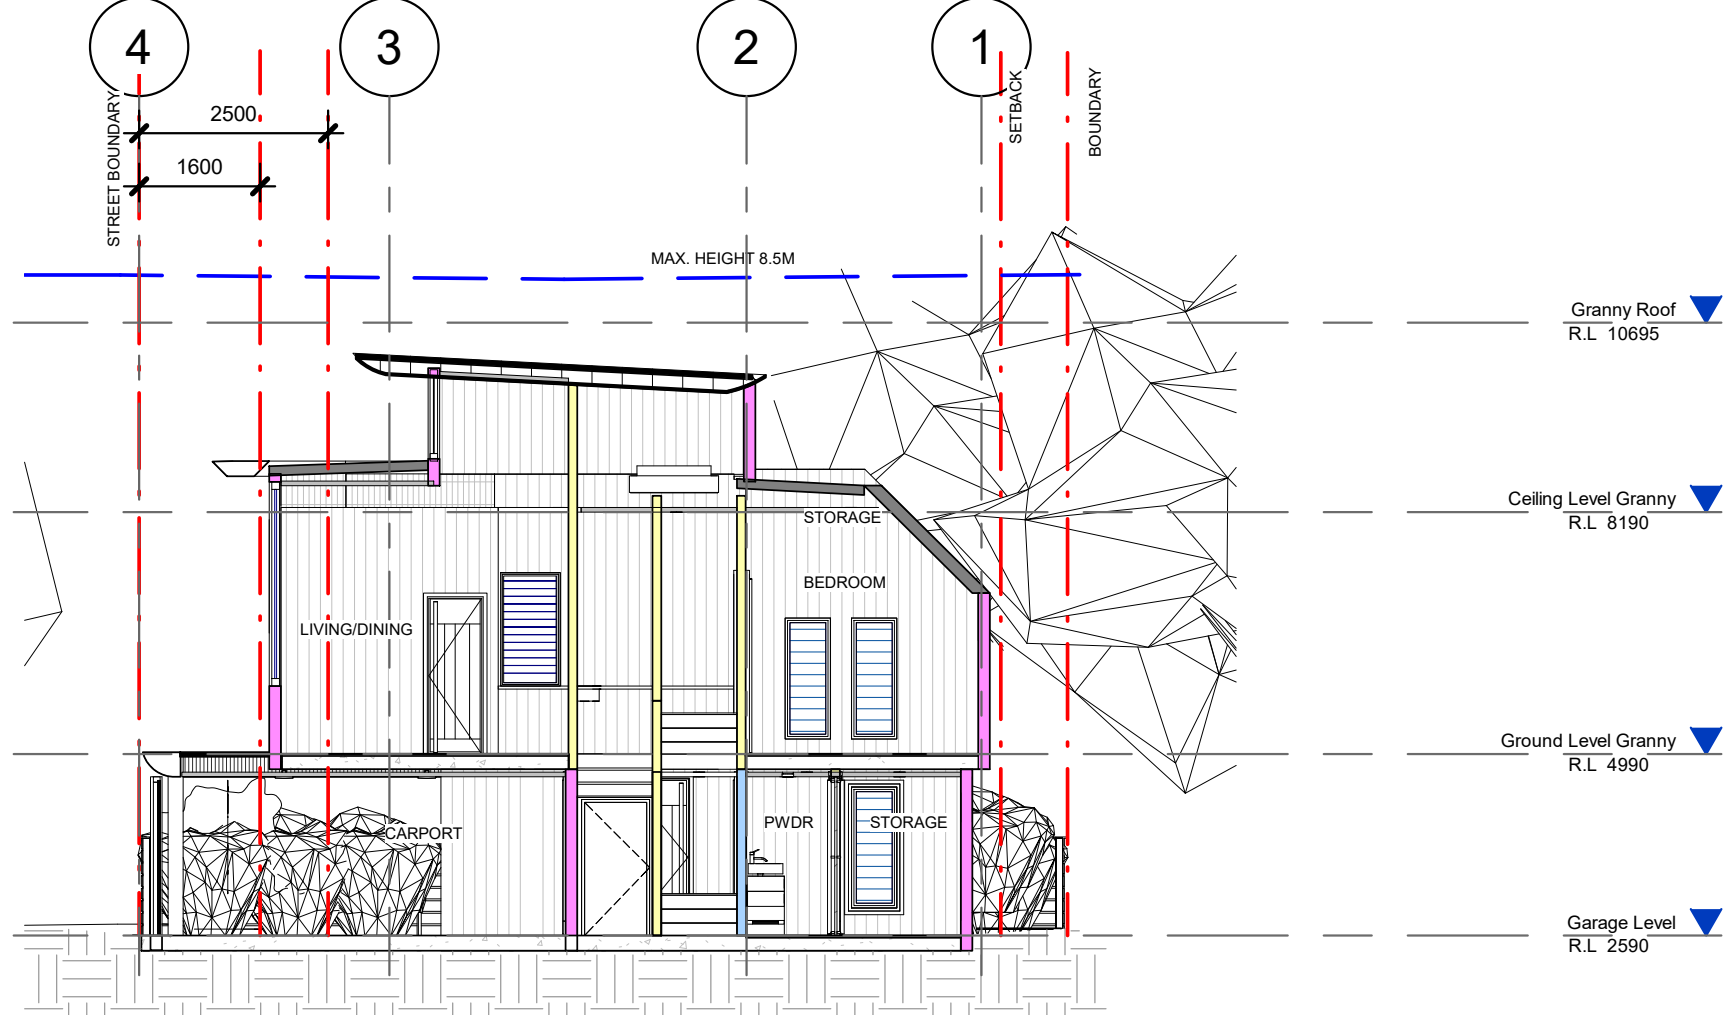

6 Section D  
1 : 100

#### WALL TYPE:

##### WT01: 300mm

190 block + 50mm Barrimah stone eco outdoor or similar + 10mm glue + waterproof

##### WT02: 323mm

15mm Plasterboard + 40mm Battens + 190 Stud + 40mm battens + 38mm Standing Seam

##### WT02A: 323mm

15mm Plasterboard + 40mm Battens + 190 Stud + 40mm battens + 38mm Weatherboard Cladding

##### WT03: 153mm

20mm Weatherboard + 10mm permeable sarking + 90mm stud wall + 20mm vertical battens & 13mm V lining boards with silicone joints to be monitored in 12 months.

##### WT04: 155mm

20mm Weatherboard + 10mm permeable sarking + 90mm stud wall + 20mm vertical battens + 5mm glue + 10mm tiles.

##### WT05: 116mm

90mm stud wall with 13mm V lining boards both sides.

##### WT06: 124mm

13mm V lining boards + 90mm stud wall + 6mm FC lining + wp membrane + 5mm glue + 10mm tiles internal.

##### WT07: 153mm

20mm Tiles + 5mm FC lining + wp membrane + 5mm glue+ 90mm stud wall +20mm vertical battens & 13mm V lining boards with silicone joints to be monitored in 12 months.

#### Wall Type Legend


|      |                                  |
|------|----------------------------------|
| WT01 | External Stone Feature wall      |
| WT02 | External back wall               |
| WT03 | External wall                    |
| WT04 | External wall- internal wet area |
| WT05 | Internal wall                    |
| WT06 | Internal wall- internal wet area |
| WT07 | Internal wall - wet area         |

| No. | Description                     | Date       |
|-----|---------------------------------|------------|
| A   | Development Application         | 25.02.2021 |
| B   | Issued to BASIX                 | 02.06.2021 |
| C   | DA Additional / Revised details | 02.06.2021 |
|     |                                 |            |
|     |                                 |            |
|     |                                 |            |
|     |                                 |            |


| STEVENS   |  |
|---|--|
| VERONICA & CHRIS STEVENS   |  |
| <b>This Drawing must not be used for Construction unless signed as Approved</b>   |  |
| © Copyright - This document is and shall remain the property of Walter Barda Design Pty Ltd.                                                                                           |  |
| Walter Barda Design Conditions of Use: This Document may only be used for the purpose for which it was commissioned and in accordance with the terms of engagement for the commission. |  |

|                |          |
|----------------|----------|
| Project Number | 2019-01  |
| Project Status | CC       |
| Sheet          | Sections |


|                    |   |
|--------------------|---|
| Print Date & Time  | 2/06/2021 9:37:02 AM                                                                                    |
| File Path          | Z:\2019_01_Stevens\20 - Architectural Plans\02 DA Development Application\2019-01-Stevens 0000_2022.rvt |
| Drawn By           | AB   |
| Checked By         | WBD   |
| Approved By        | WB   |
| Scale @ A1 1 : 100 |   |
| Drawing Number     | A310   |
| Issue              | C   |

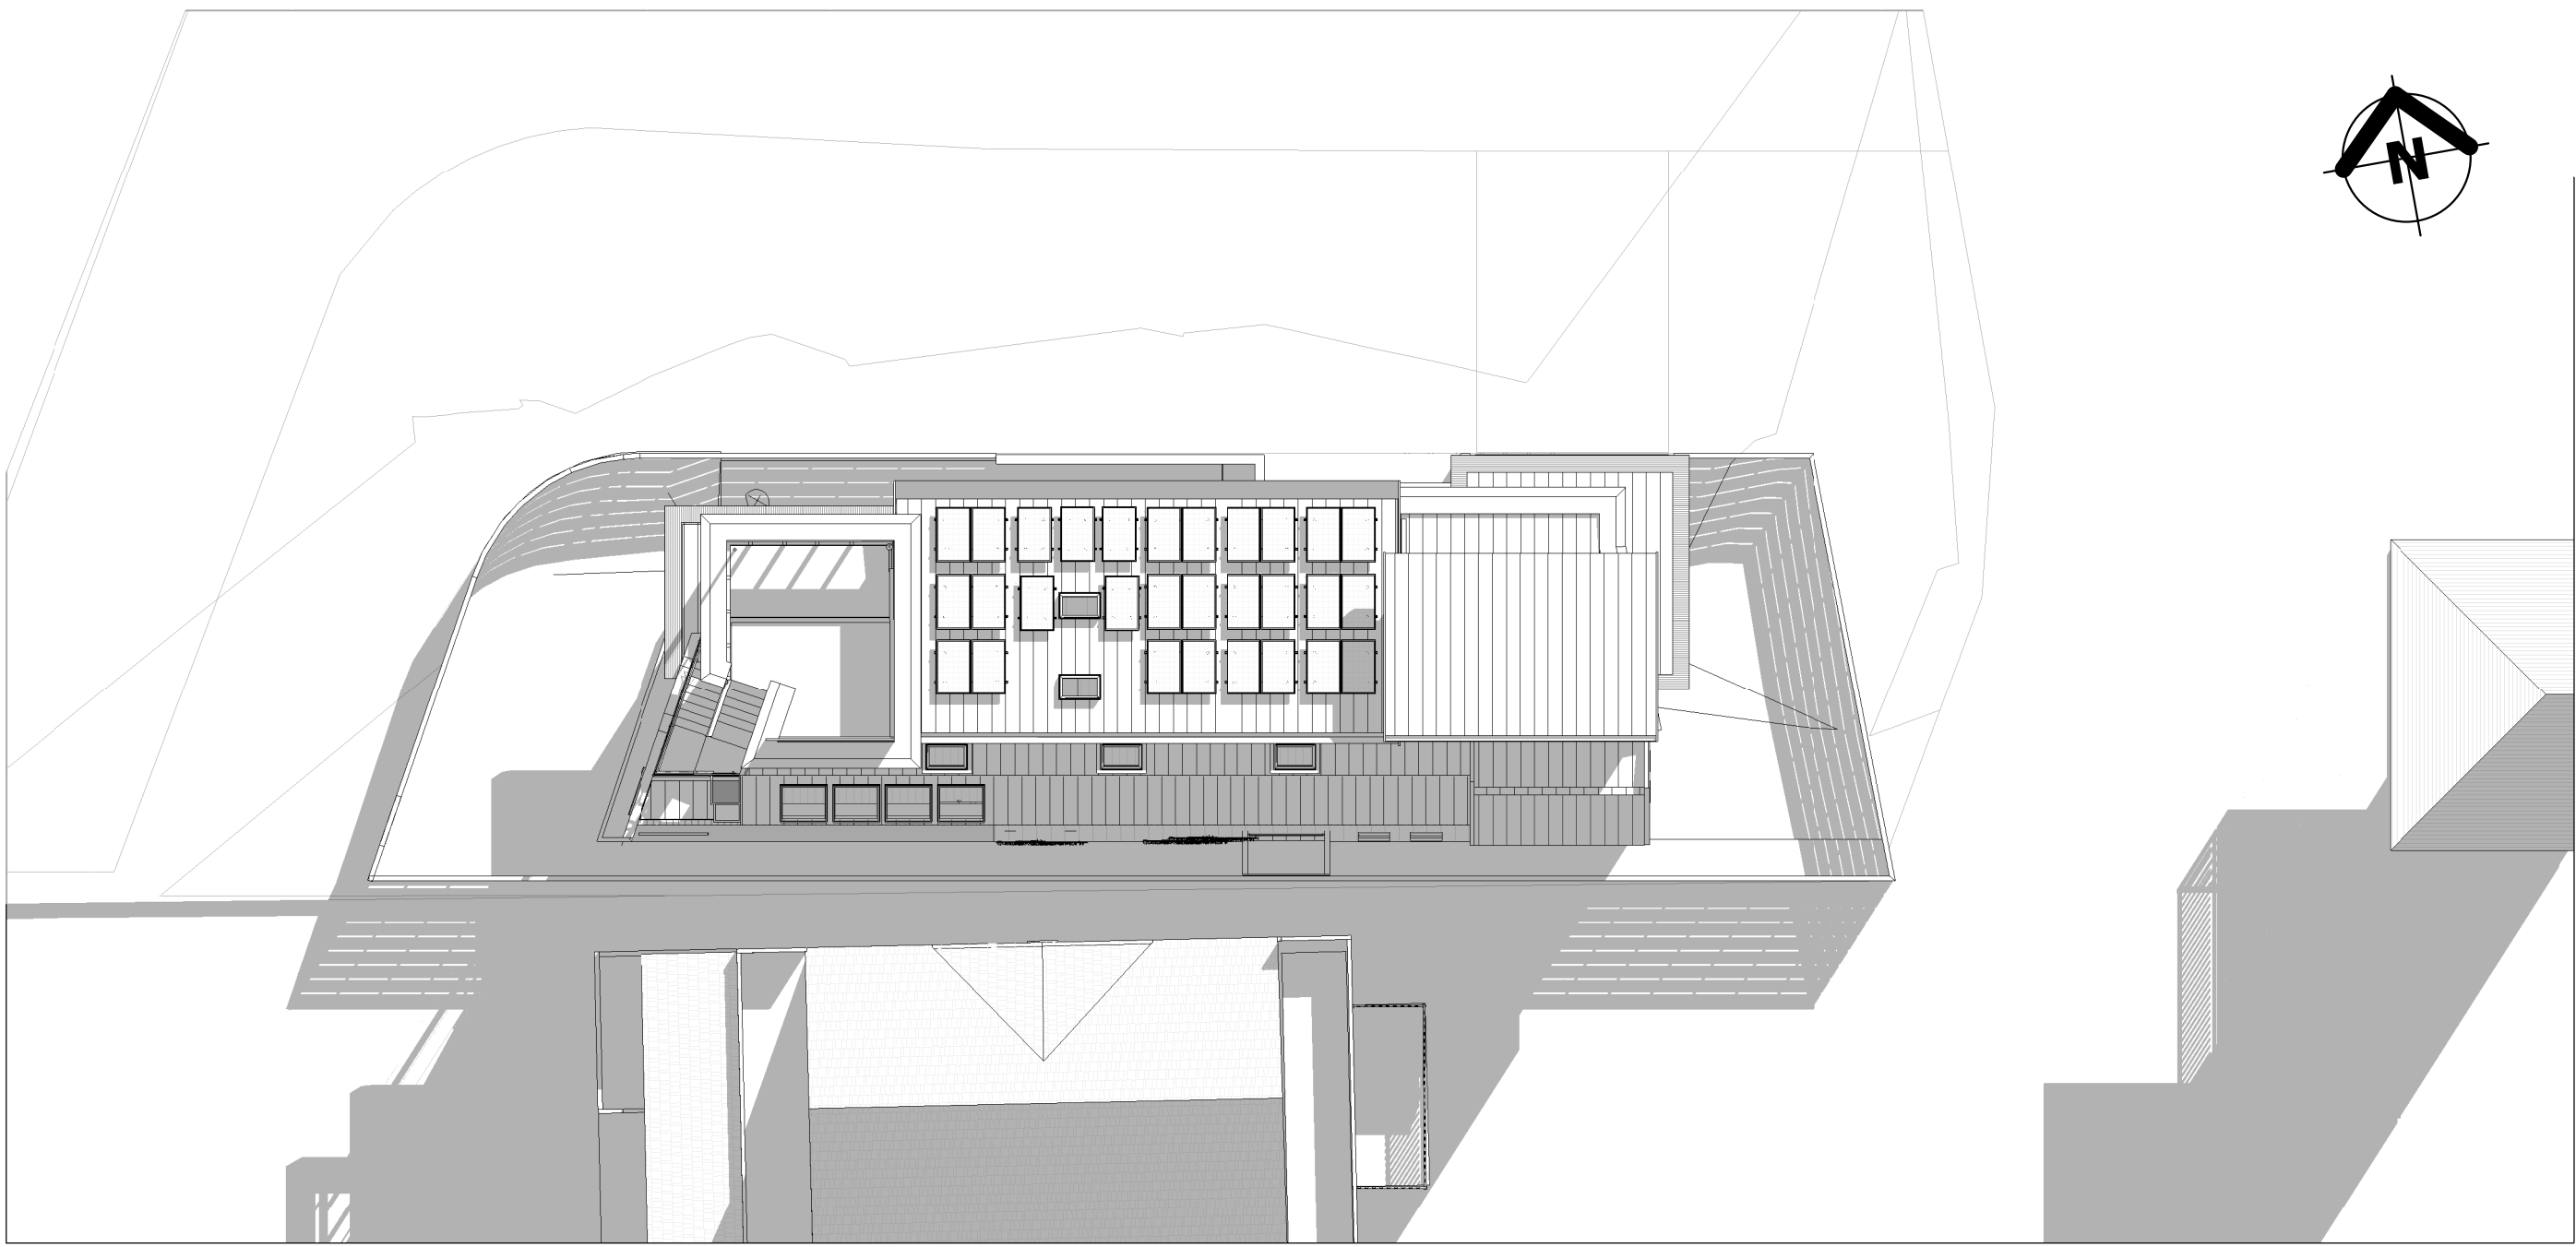

1 Shadows 21st June 9am

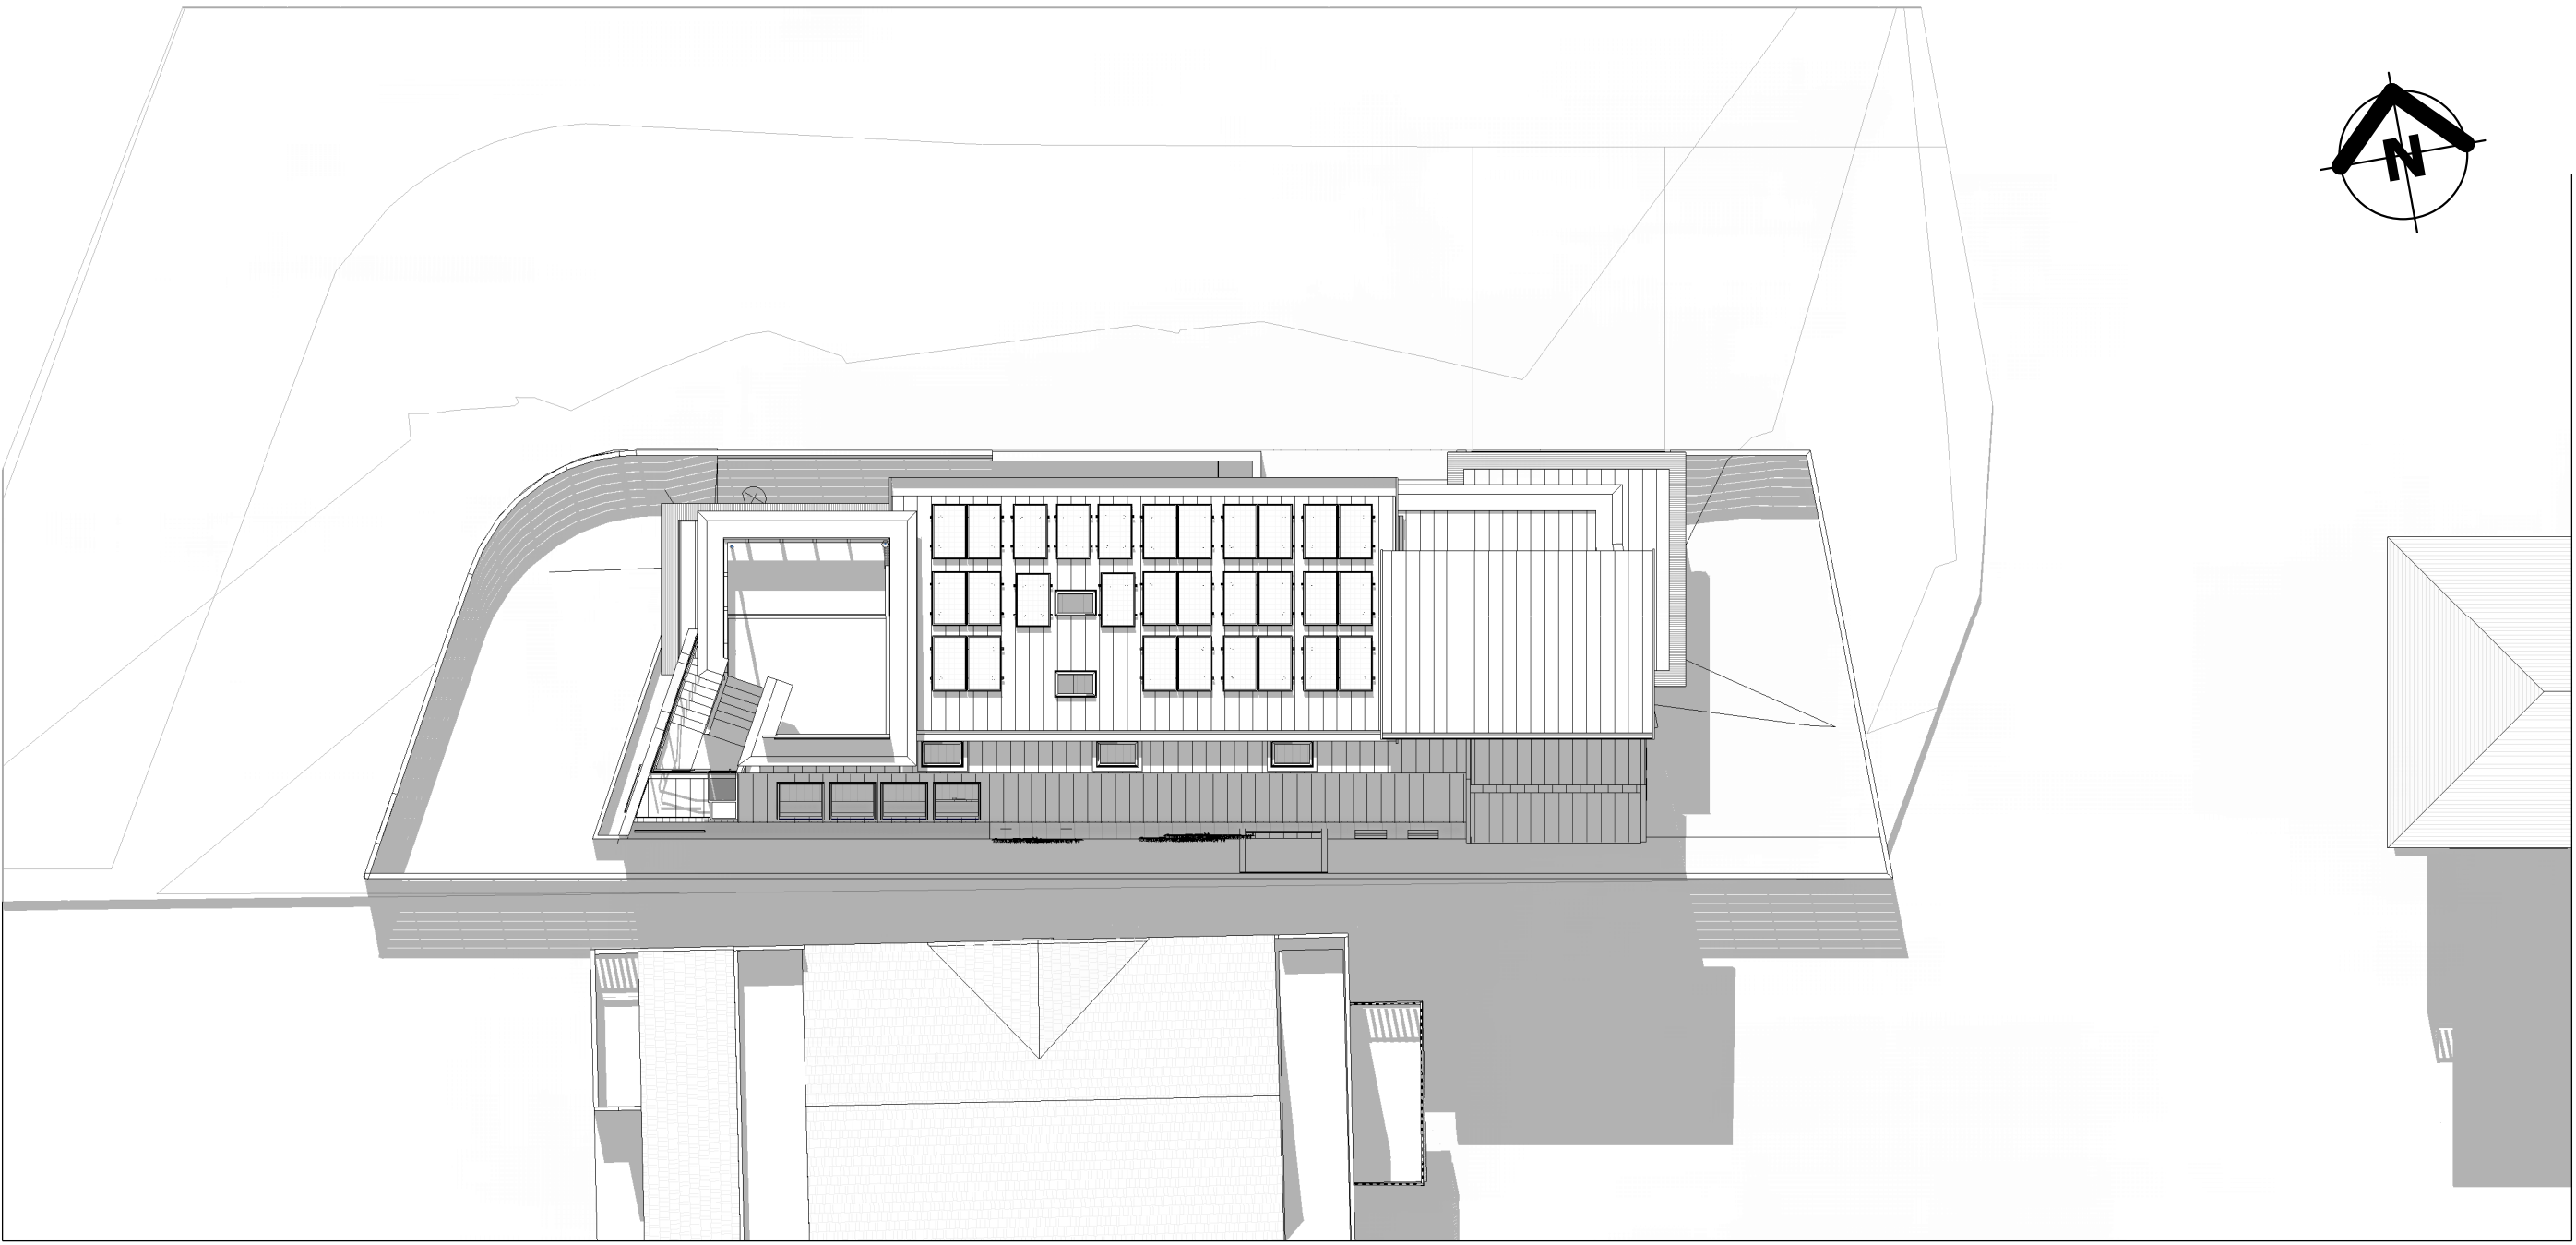

2 Shadows 21st June 12pm

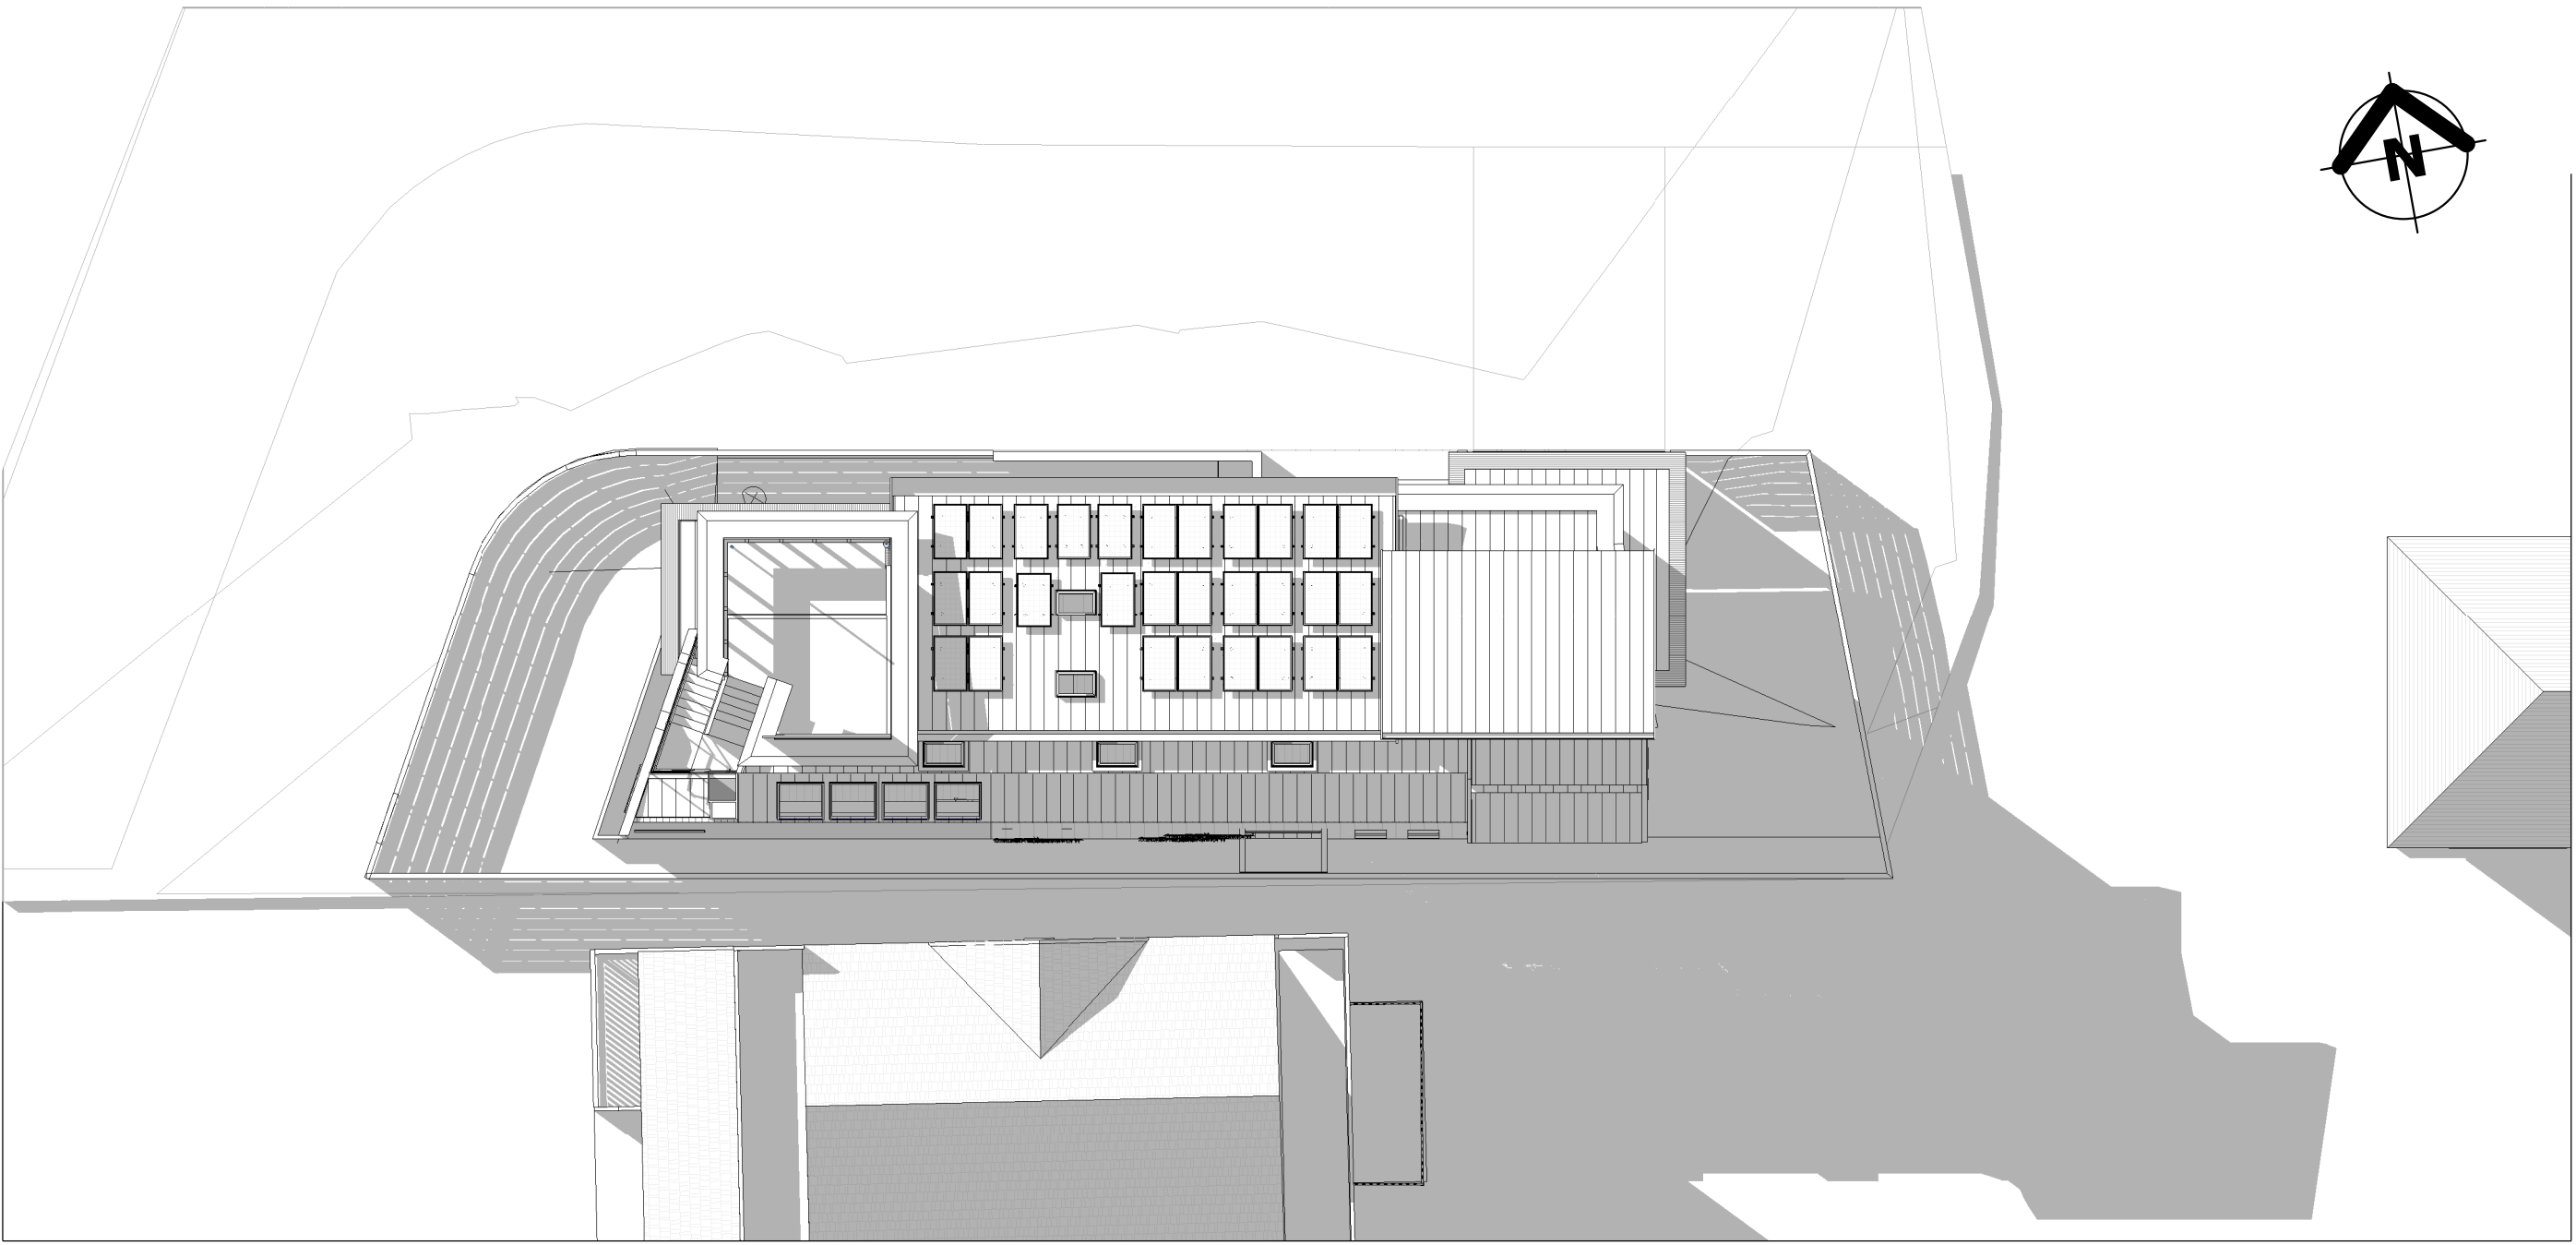


3 Shadows 21st June 3pm

| No. | Description                     | Date       |
|-----|---------------------------------|------------|
| A   | Development Application         | 25.02.2021 |
| B   | DA Additional / Revised details | 02.06.2021 |
|     |                                 |            |
|     |                                 |            |
|   |
|---|
| STEVENS   |
| VERONICA & CHRIS STEVENS   |
| <b>This Drawing must not be used for Construction unless signed as Approved</b>   |
| <small>© Copyright - This document is and shall remain the property of Walter Barda Design Pty Ltd.</small>                                                                                           |
| <small>Walter Barda Design Conditions of Use: This Document may only be used for the purpose for which it was commissioned and in accordance with the terms of engagement for the commission.</small> |

|                |         |                                      |
|----------------|---------|--------------------------------------|
| Project Number | 2019-01 | 13 Iluka Road<br>Palm Beach NSW 2108 |
| Project Status | CC      |                                      |
| Sheet          | Shadows |                                      |


|   |                |                |
|---|----------------|----------------|
| Print Date & Time 2/06/2021 9:37:23 AM                                                                            |                |                |
| File Path Z:\2019_01_Stevens\02 - Architectural Plans\02 DA Development Application\2019-01-Stevens\0400_2022.rvt |                |                |
| Drawn By AB   | Checked By WBD | Approved By WB |
| Scale @ A1   |                |                |
| Drawing Number   | A400           | Issue B        |

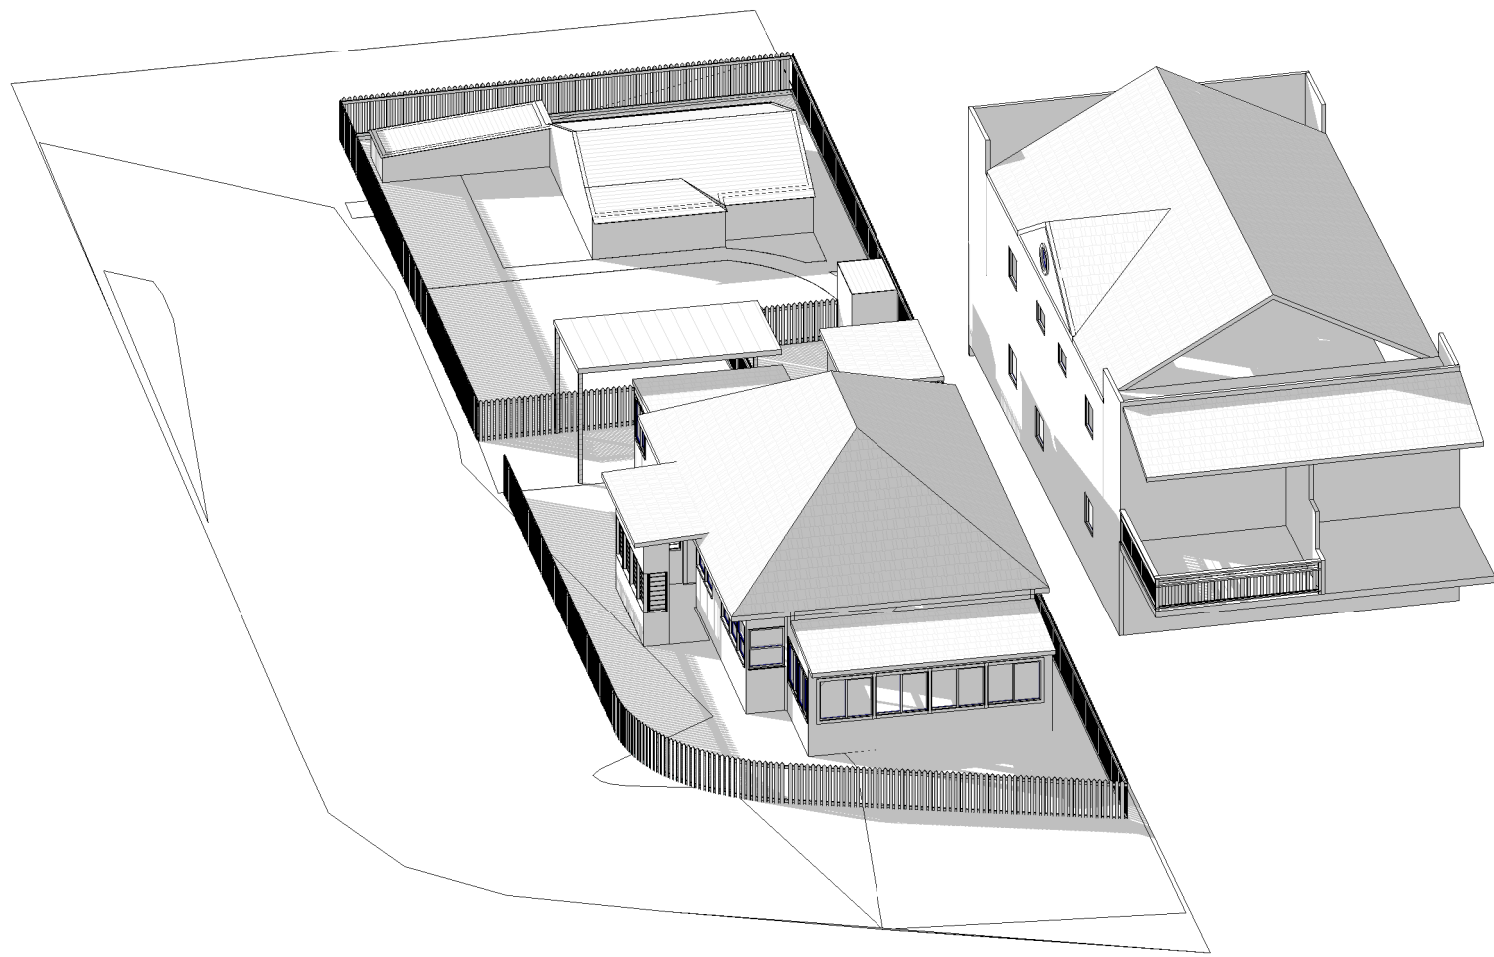


① Shadows 21st June 9am Existing

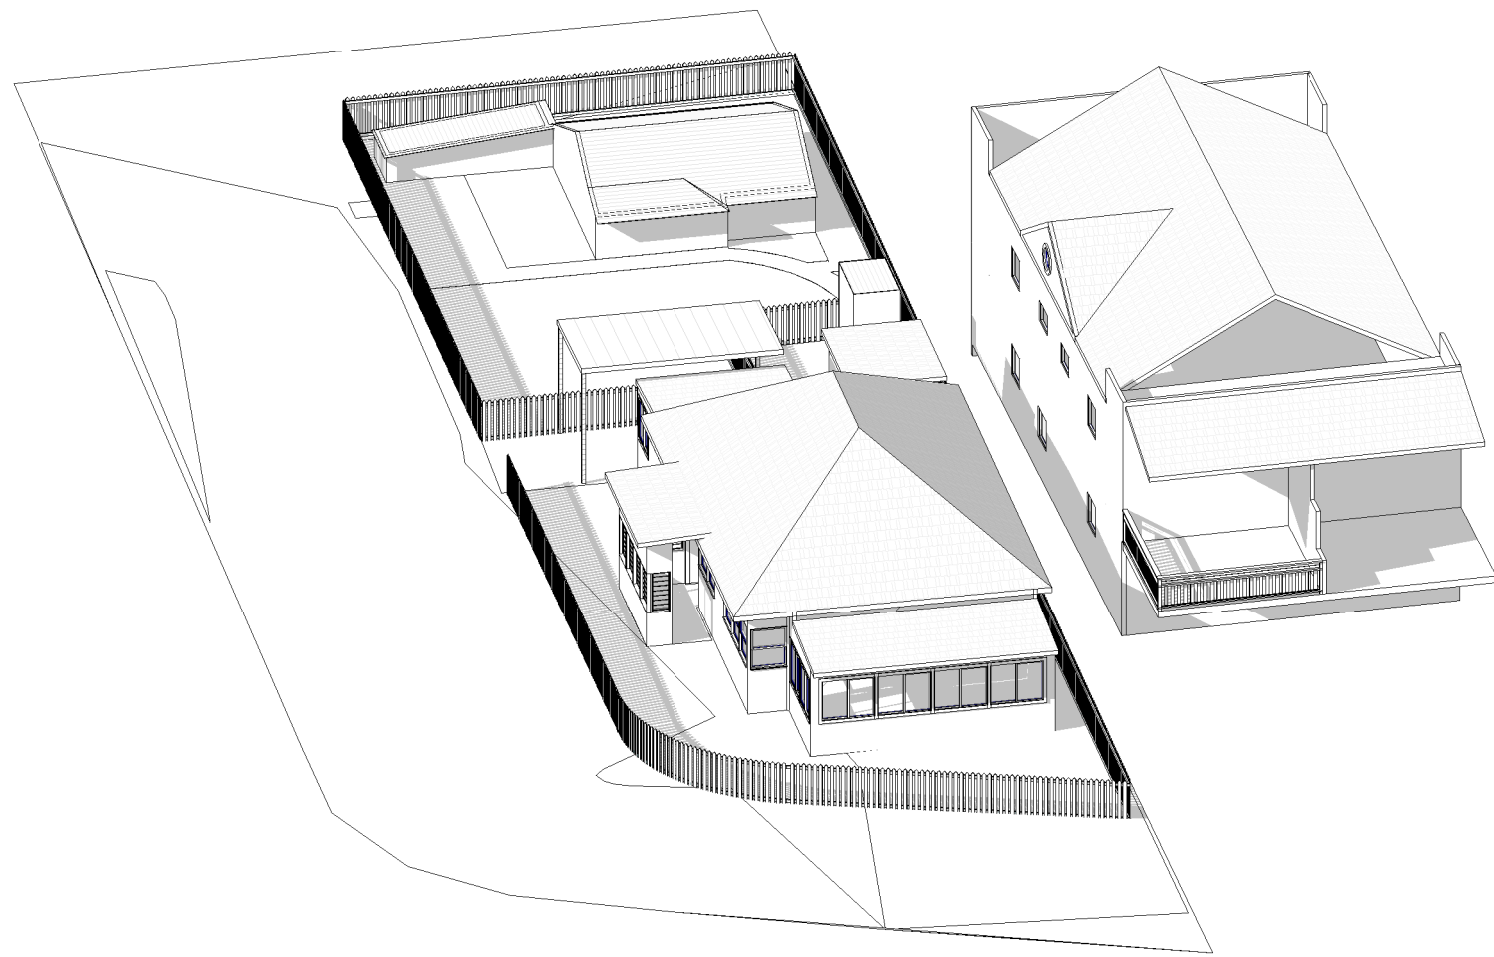


③ Shadows 21st June 12pm Existing

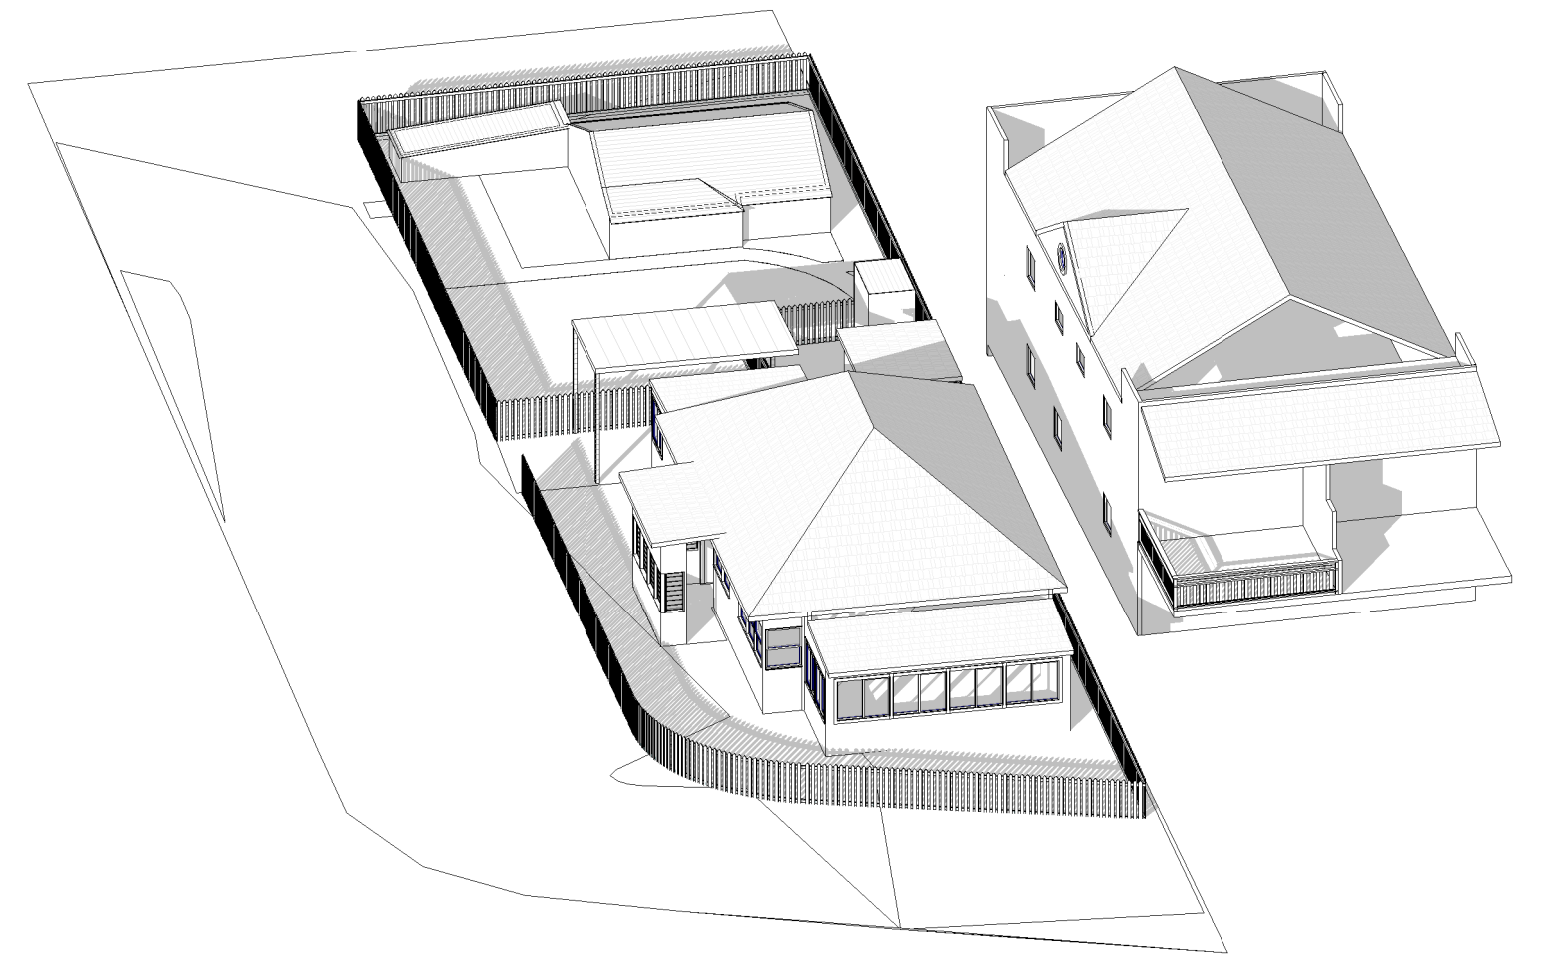


⑤ Shadows 21st June 3pm Existing

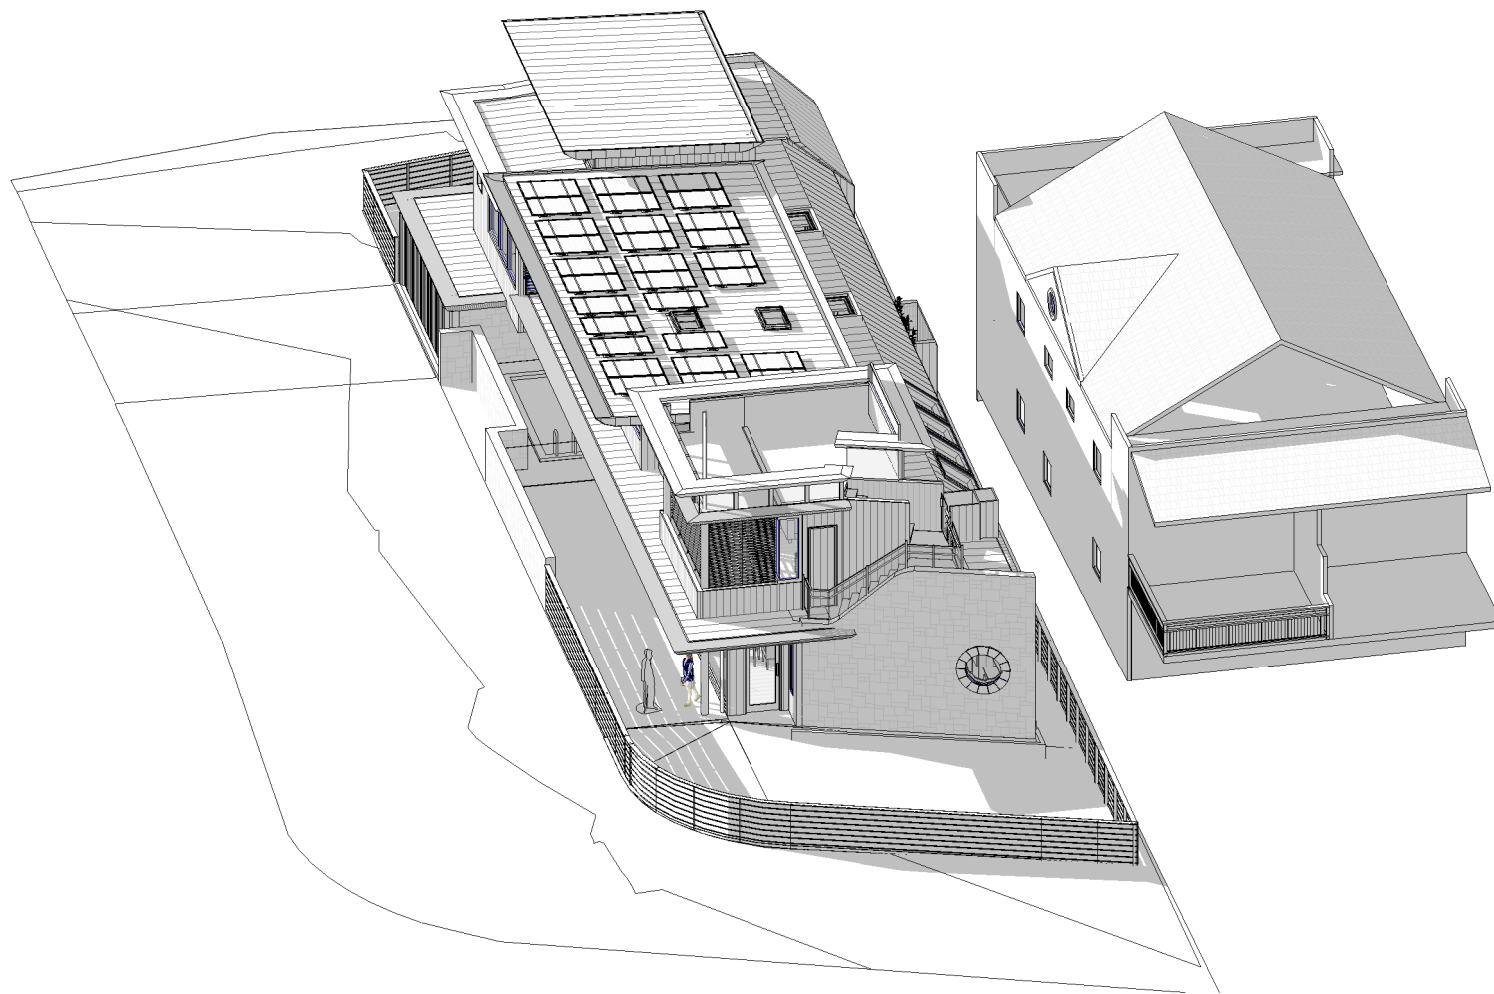

② Shadows 21st June 9am New

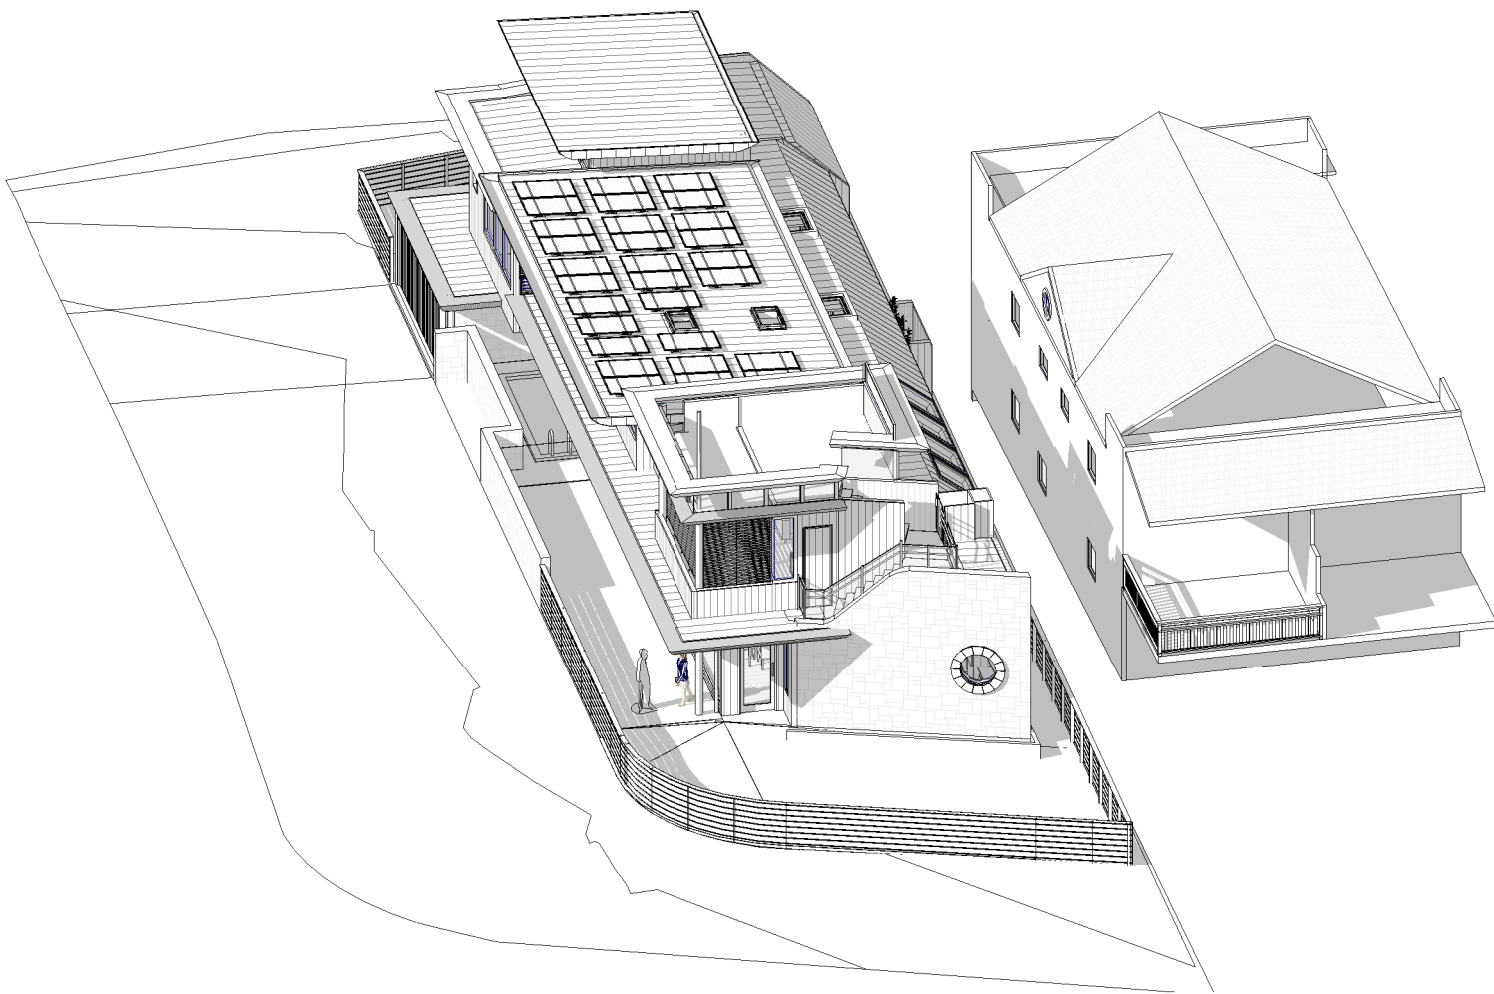

④ Shadows 21st June 12pm ex

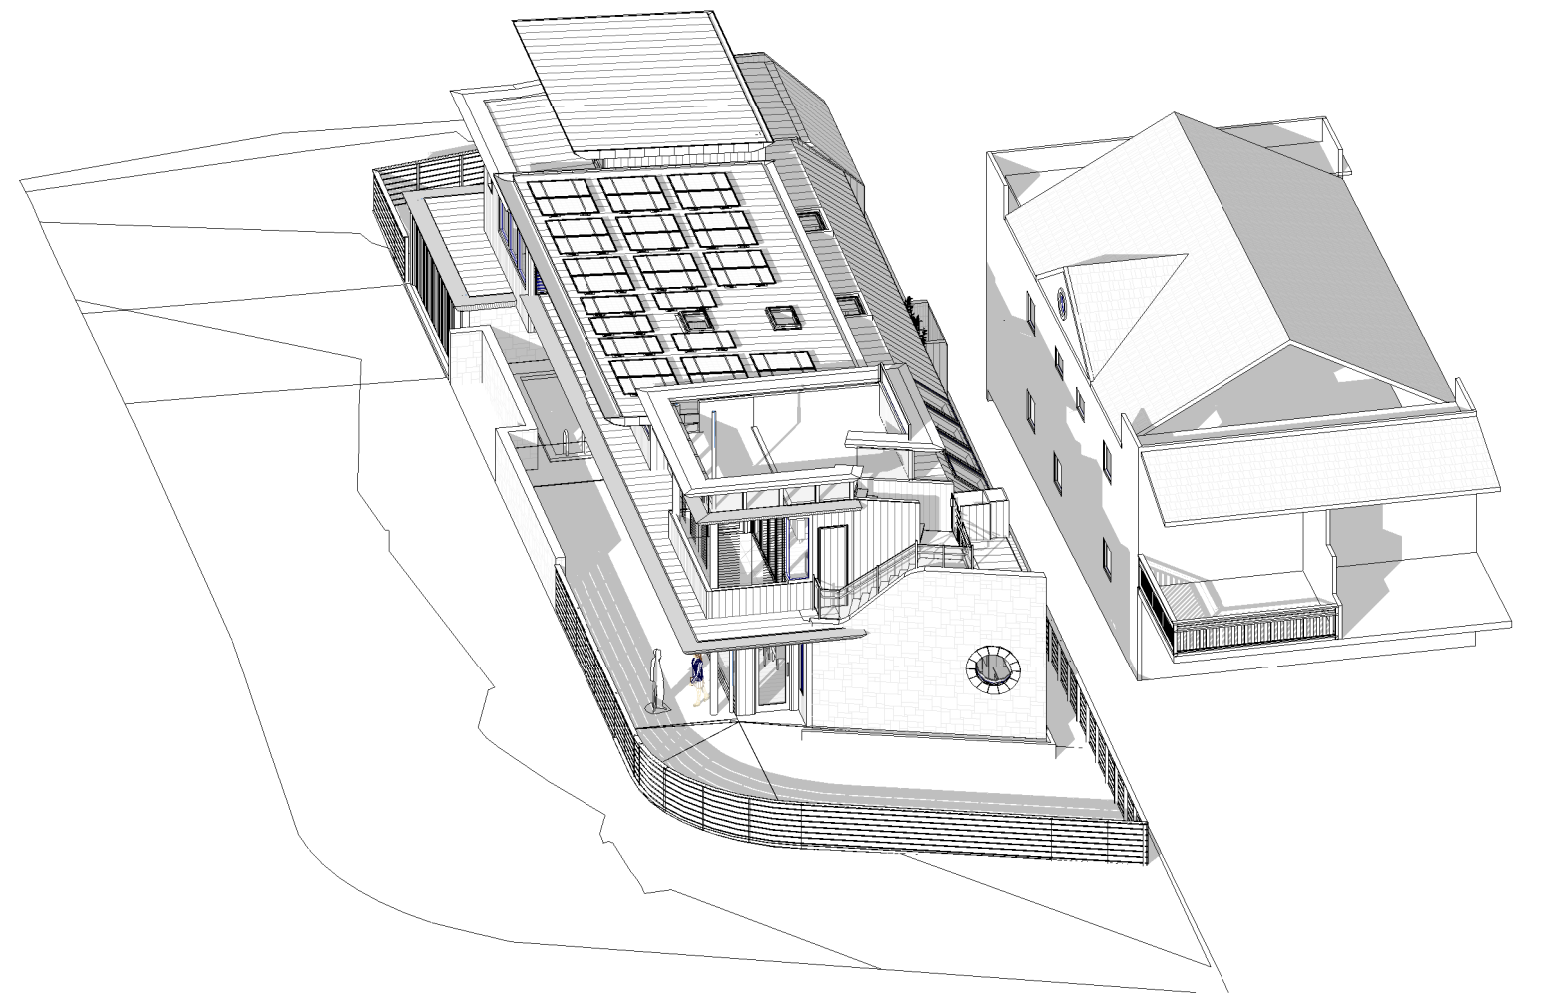


⑥ Shadows 21st June 3pm ex

| No. | Description                    | Date       |
|-----|--------------------------------|------------|
| A   | Development Application        | 25.02.2021 |
| B   | DA Additional/ Revised details | 02.06.2021 |
|     |                                |            |
|     |                                |            |
|   |
|---|
| STEVENS   |
| VERONICA & CHRIS STEVENS   |
| <b>This Drawing must not be used for Construction unless signed as Approved</b>   |
| © Copyright - This document is and shall remain the property of Walter Barda Design Pty Ltd.                                                                                           |
| Walter Barda Design Conditions of Use: This Document may only be used for the purpose for which it was commissioned and in accordance with the terms of engagement for the commission. |

|                |         |                                      |
|----------------|---------|--------------------------------------|
| Project Number | 2019-01 | 13 Iluka Road<br>Palm Beach NSW 2108 |
| Project Status | CC      |                                      |
| Sheet          | Shadows |                                      |

|                   |   |             |         |
|-------------------|---|-------------|---------|
| Print Date & Time | 2/06/2021 9:37:32 AM                                                                                   |             |         |
| File Path         | Z:\2019_01_Stevens\02 - Architectural Plans\02 DA Development Application\2019-01-Stevens\0001_2022-v1 |             |         |
| Drawn By          | AB   | Checked By  | WBD     |
|                   |   | Approved By | WB      |
| Scale @ A1        |   |             |         |
| Drawing Number    | A410                                                                                                   |             | Issue B |

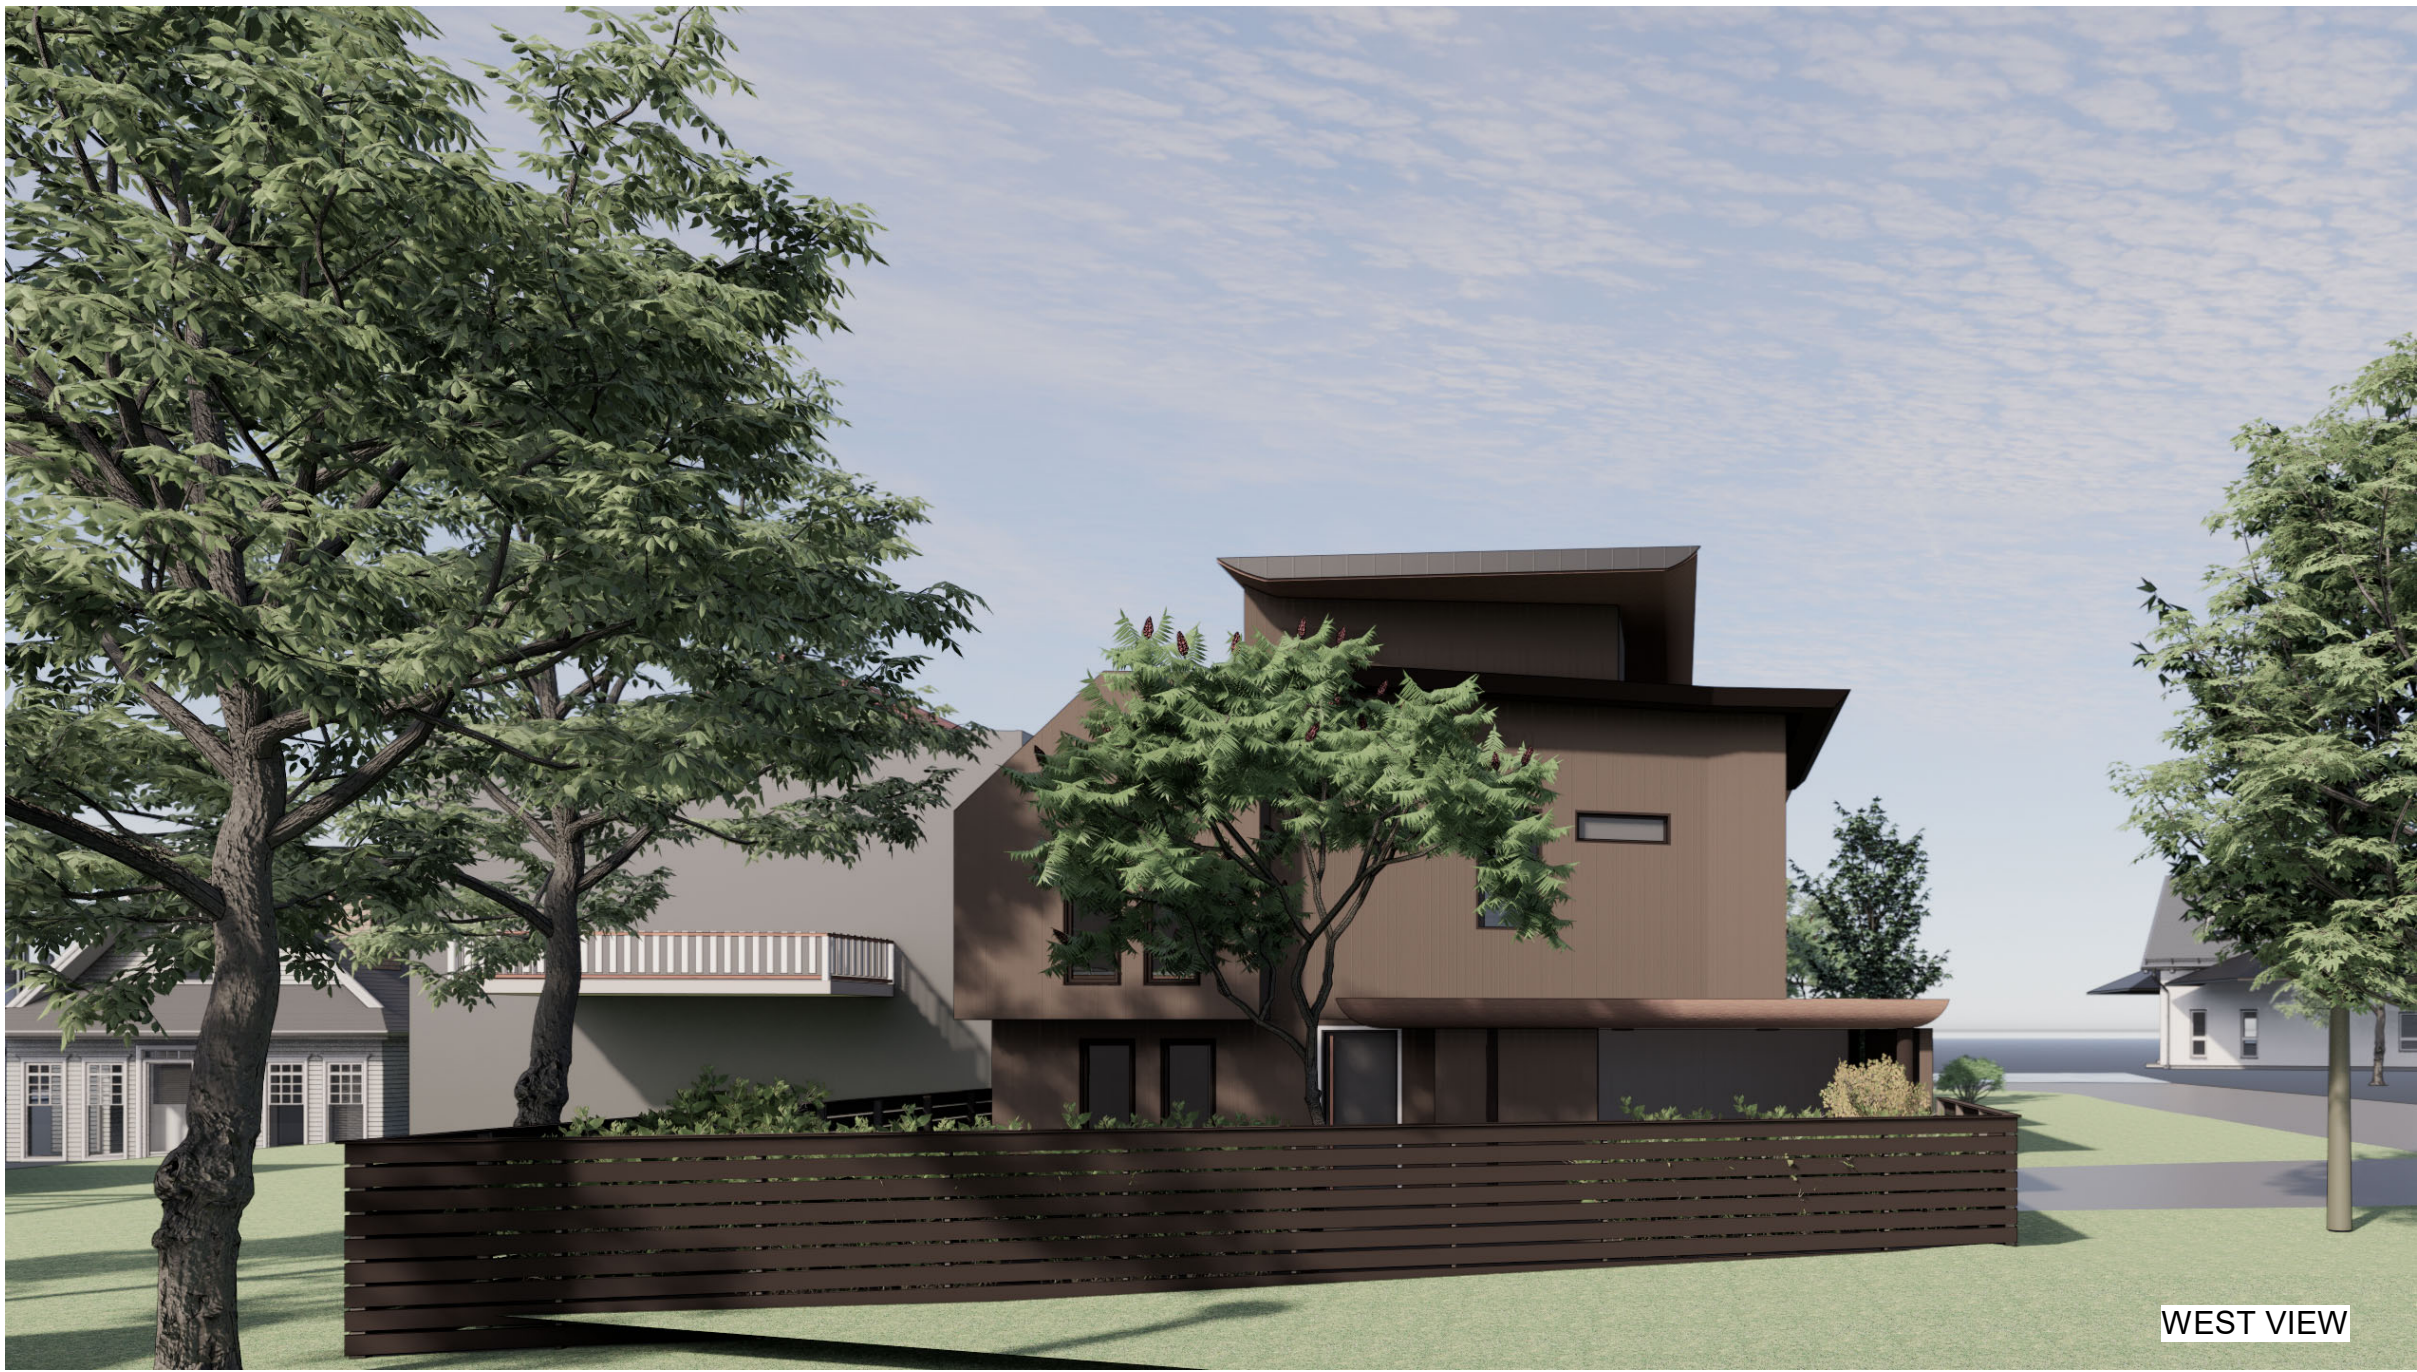

| No. | Description                    | Date       |
|-----|--------------------------------|------------|
| A   | Development Application        | 25.02.2021 |
| B   | DA Additional /Revised details | 02.06.2021 |
|     |                                |            |
|     |                                |            |
| STEVENS   |
|---|
| VERONICA & CHRIS STEVENS   |
| <b>This Drawing must not be used for Construction unless signed as Approved</b>   |
| © Copyright - This document is and shall remain the property of Walter Barda Design Pty Ltd.                                                                                           |
| Walter Barda Design Conditions of Use: This Document may only be used for the purpose for which it was commissioned and in accordance with the terms of engagement for the commission. |

|                |              |
|----------------|--------------|
| Project Number | 2019-01      |
| Project Status | CC           |
| Sheet          | Perspectives |

|                   |                                                               |
|-------------------|---------------------------------------------------------------|
| Print Date & Time | 2/06/2021 9:37:33 AM                                          |
| File Path         | Z:\2019_01_Stevens\00 - Architectural Plans\02 DA Development |
| Drawn By          | AB                                                            |
| Checked By        | WBD                                                           |
| Approved By       | WB                                                            |
| Scale @ A1        |                                                               |
| Drawing Number    | A600                                                          |
| Issue             | B                                                             |