


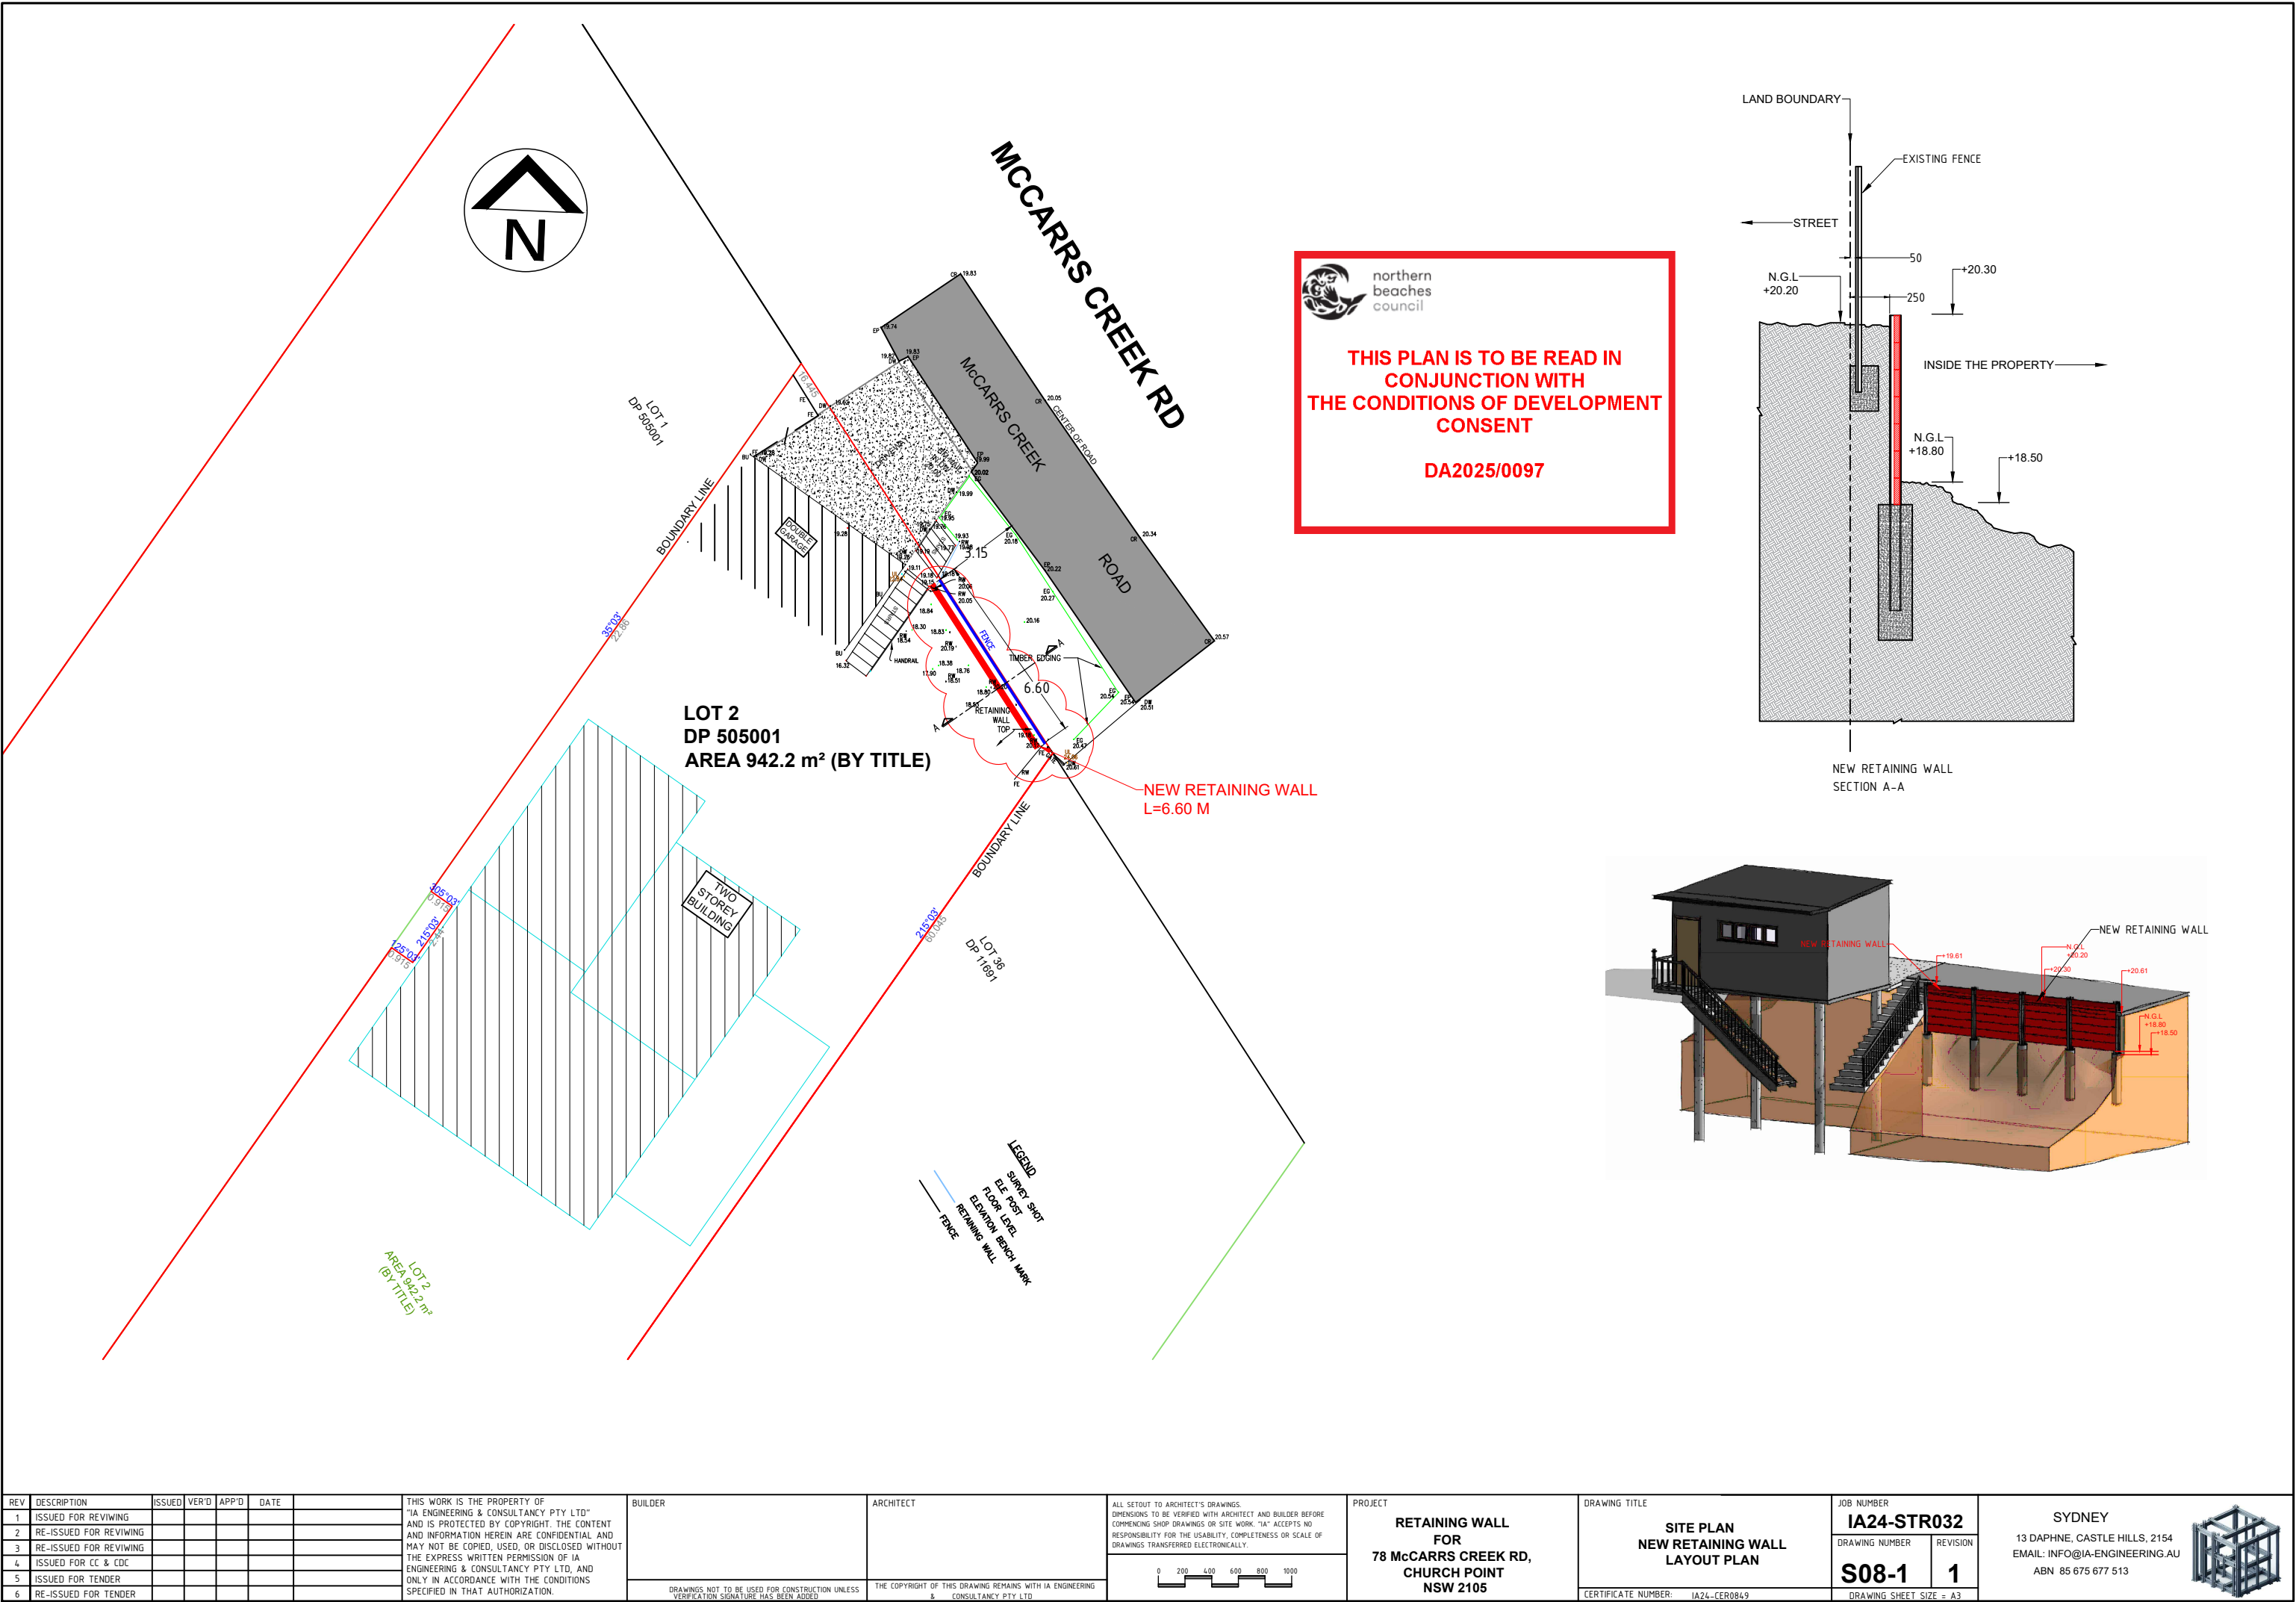

REV	DESCRIPTION	ISSUED	VER'D	APP'D	DATE	THIS WORK IS THE PROPERTY OF "IA ENGINEERING & CONSULTANCY PTY LTD" AND IS PROTECTED BY COPYRIGHT. THE CONTENT AND INFORMATION HEREIN ARE CONFIDENTIAL AND MAY NOT BE COPIED, USED, OR DISCLOSED WITHOUT THE EXPRESS WRITTEN PERMISSION OF IA ENGINEERING & CONSULTANCY PTY LTD, AND ONLY IN ACCORDANCE WITH THE CONDITIONS SPECIFIED IN THAT AUTHORIZATION.	BUILDER	ARCHITECT	ALL SETOUT TO ARCHITECT'S DRAWINGS. DIMENSIONS TO BE VERIFIED WITH ARCHITECT AND BUILDER BEFORE COMMENCING SHOP DRAWINGS OR SITE WORK. "IA" ACCEPTS NO RESPONSIBILITY FOR THE USABILITY, COMPLETENESS OR SCALE OF DRAWINGS TRANSFERRED ELECTRONICALLY.	PROJECT RETAINING WALL FOR 78 McCARRS CREEK RD, CHURCH POINT NSW 2105	DRAWING TITLE	JOB NUMBER	SYDNEY 13 DAPHNE, CASTLE HILLS, 2154 EMAIL: INFO@IA-ENGINEERING.AU ABN 85 675 677 513				
1	ISSUED FOR REVIEWING						DRAWINGS NOT TO BE USED FOR CONSTRUCTION UNLESS VERIFICATION SIGNATURE HAS BEEN ADDED	THE COPYRIGHT OF THIS DRAWING REMAINS WITH IA ENGINEERING & CONSULTANCY PTY LTD				DRAWING TITLE SITE PLAN NEW RETAINING WALL LAYOUT PLAN			JOB NUMBER IA24-STR032		
2	RE-ISSUED FOR REVIEWING															DRAWING NUMBER	REVISION
3	RE-ISSUED FOR REVIEWING																
4	ISSUED FOR CC & CDC																
5	ISSUED FOR TENDER																
6	RE-ISSUED FOR TENDER																
											DRAWING SHEET SIZE = A3						