




- 
- PRIVACY SCREEN INSTALLED -  
ON NEIGHBOURING SIDE FACE  
ONLY
- BALUSTRADE TO  
MATCH EXISTING  
(TYPICAL)
- HEIGHT TO MATCH  
EXISTING (TYPICAL)
- DECK  
LVL
- 1700

# SOUTH WEST ELEVATION


---

SCALE 1:100

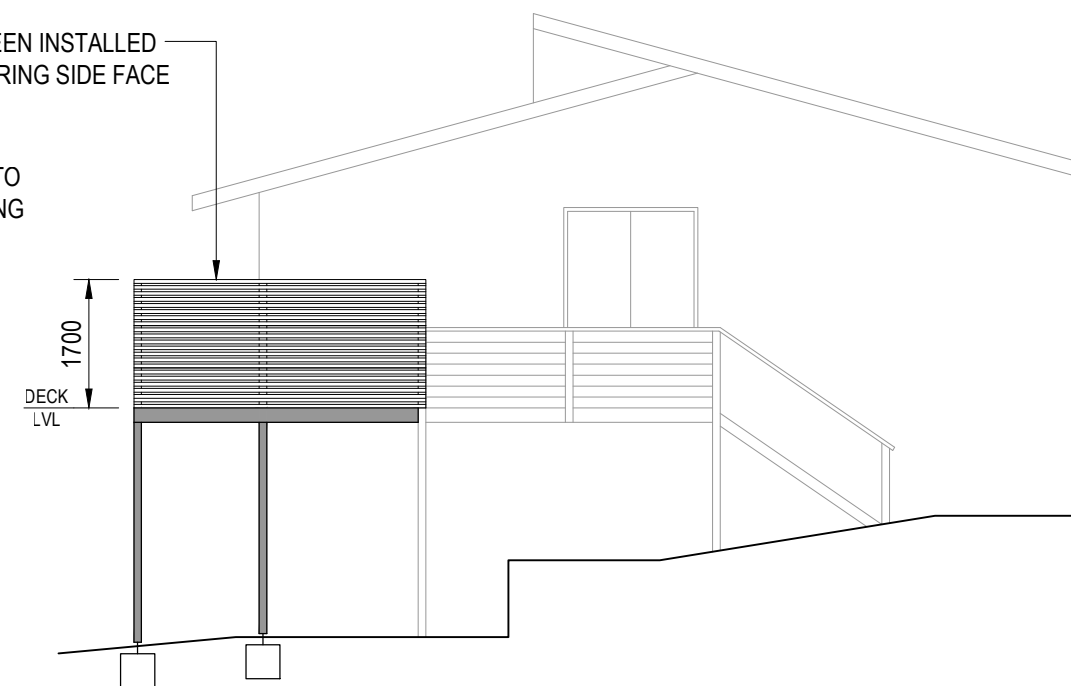

## SOUTH EAST ELEVATION


SCALE 1:100

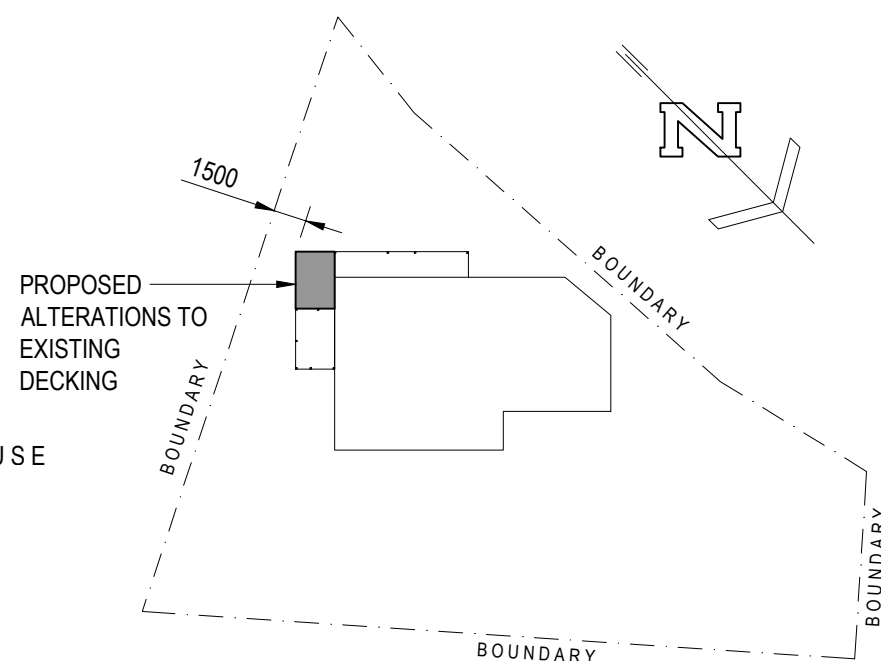

# SITE PLAN

---

SCALE 1:500

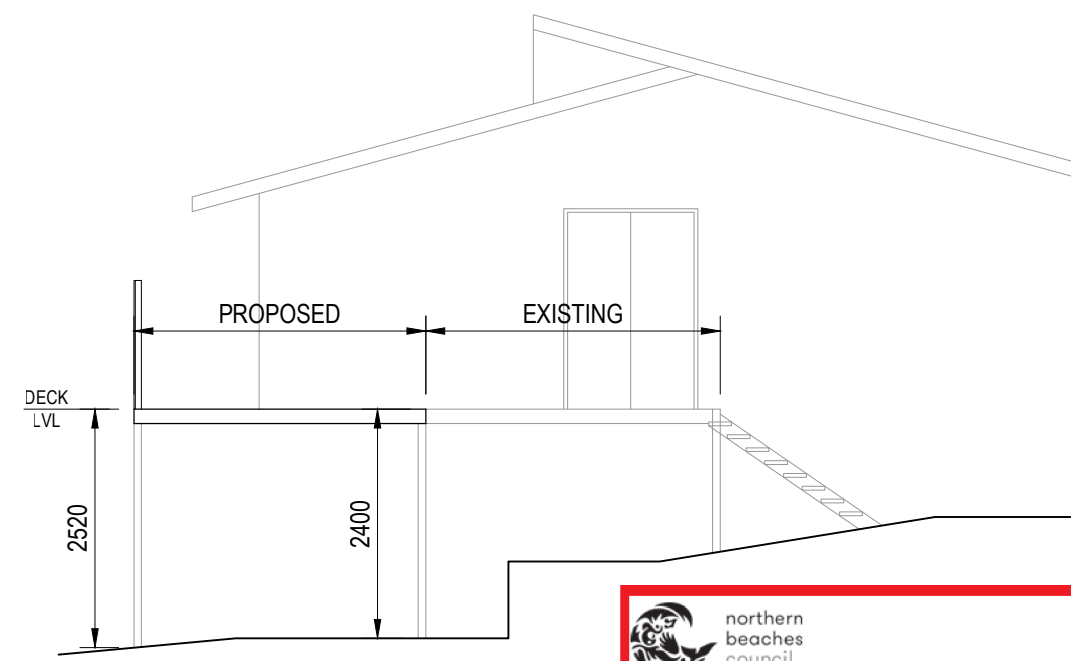



SECTION  
SCALE 1:100



northern  
beaches  
council

**THIS PLAN IS TO BE READ IN  
CONJUNCTION WITH  
THE CONDITIONS OF DEVELOPMENT  
CONSENT**

**DA2020/0284**

C	SECTION ADDED	06.04.20	K.C.	<div>Project.....</div> <div>LIANA &amp; PATRICK SLEIMAN</div> <div>Title.....</div> <div>alteration &amp; additions to existing deck 6 HUNTER STREET NORTH, MONA VALE</div>	Size.....	A3	 <div>kevin calandruccio</div> 
B	Issued for APPROVAL	08.03.20	K.C.		Scale.....	1:50, 100, 500	
A	Issued for APPROVAL	12.02.20	K.C.		Drawing No...	A01_C	
Issue	Description	Date	Drawn				