
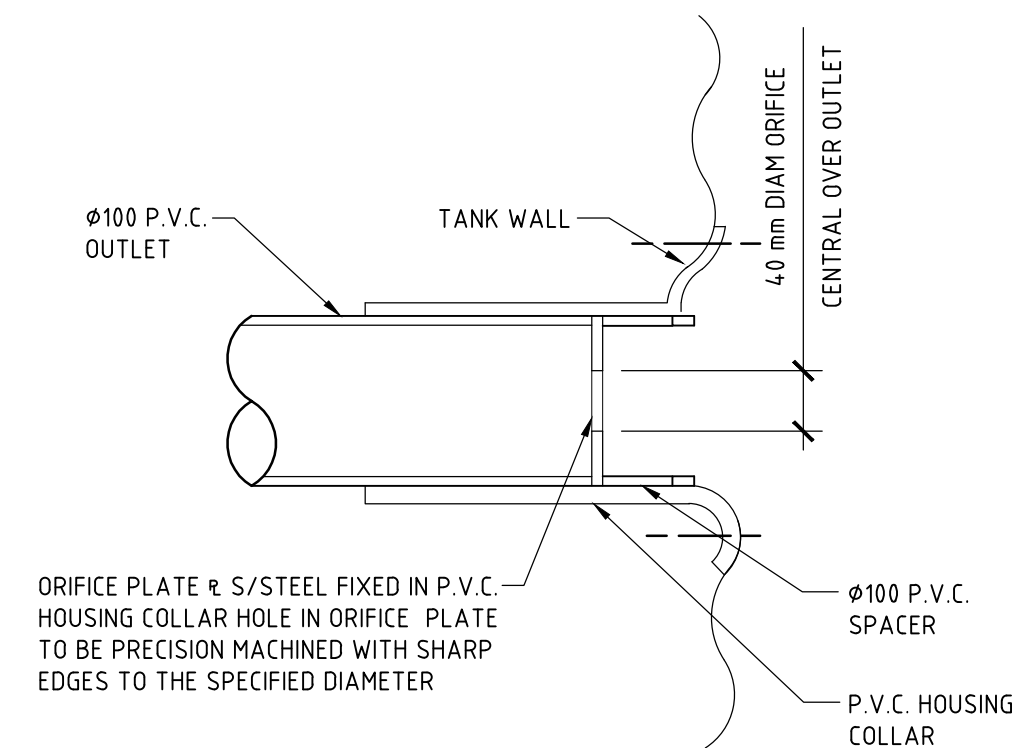


DETAIL 
SCALE 1:10
TYPICAL SURFACE INLET PIT DETAIL




DETAIL


SCALE 1:5

DETENTION STORAGE OUTLET ORIFICE PLATE

SITE DRAINAGE PLAN

SCALE 1:100

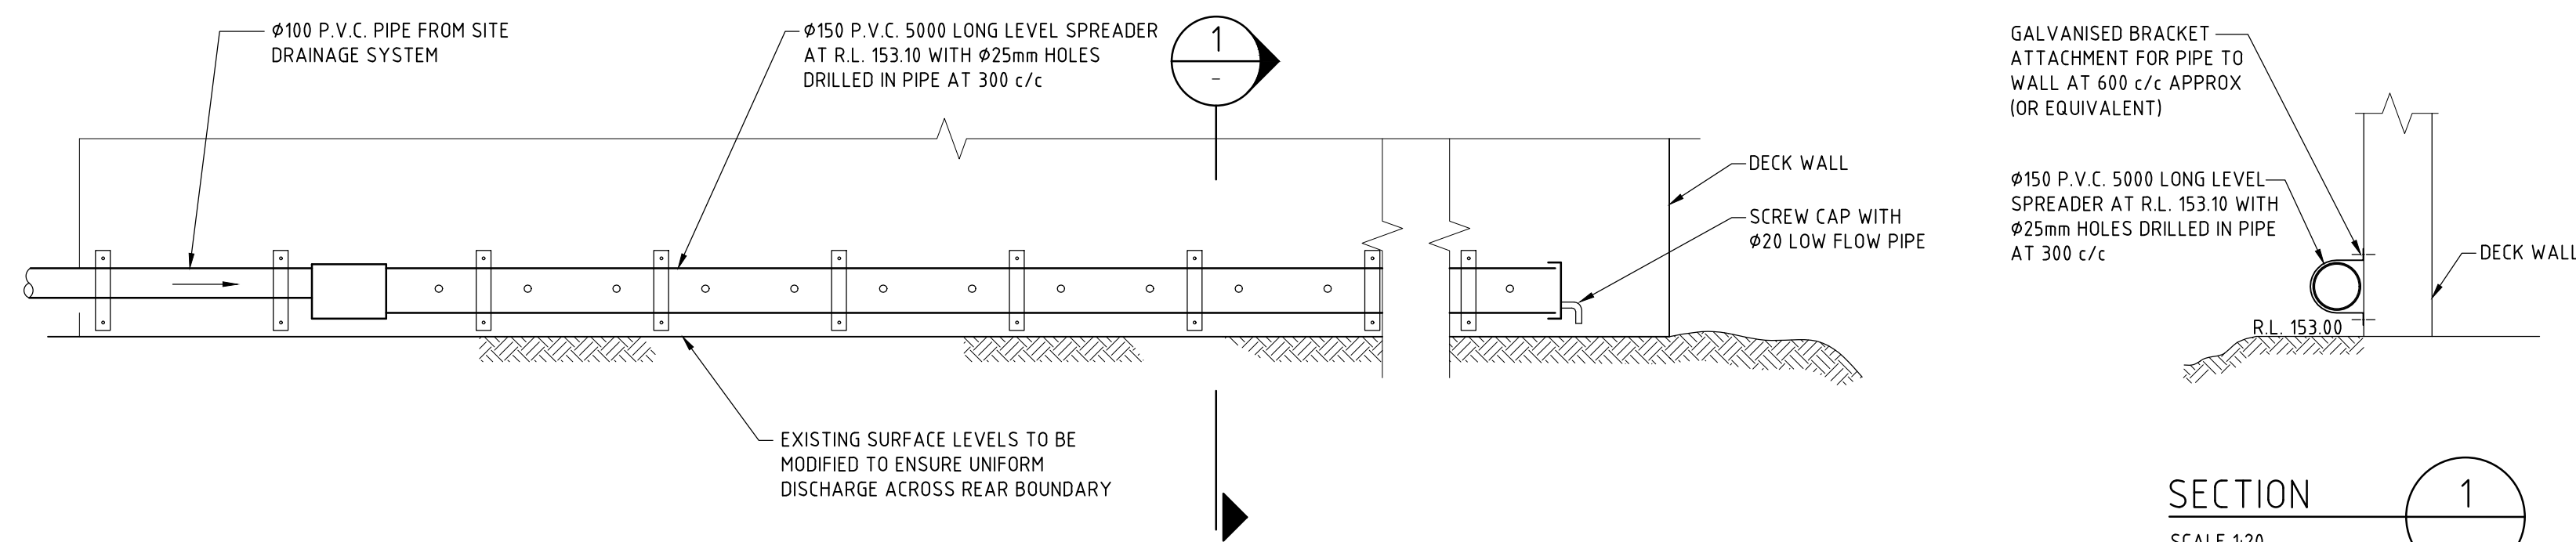

DETAIL  A


SCALE 1:20


SHOWING HORIZONTAL DISPLACEMENT

NOTE: CONCRETE STRENGTH = 4000 PSI



SECTION

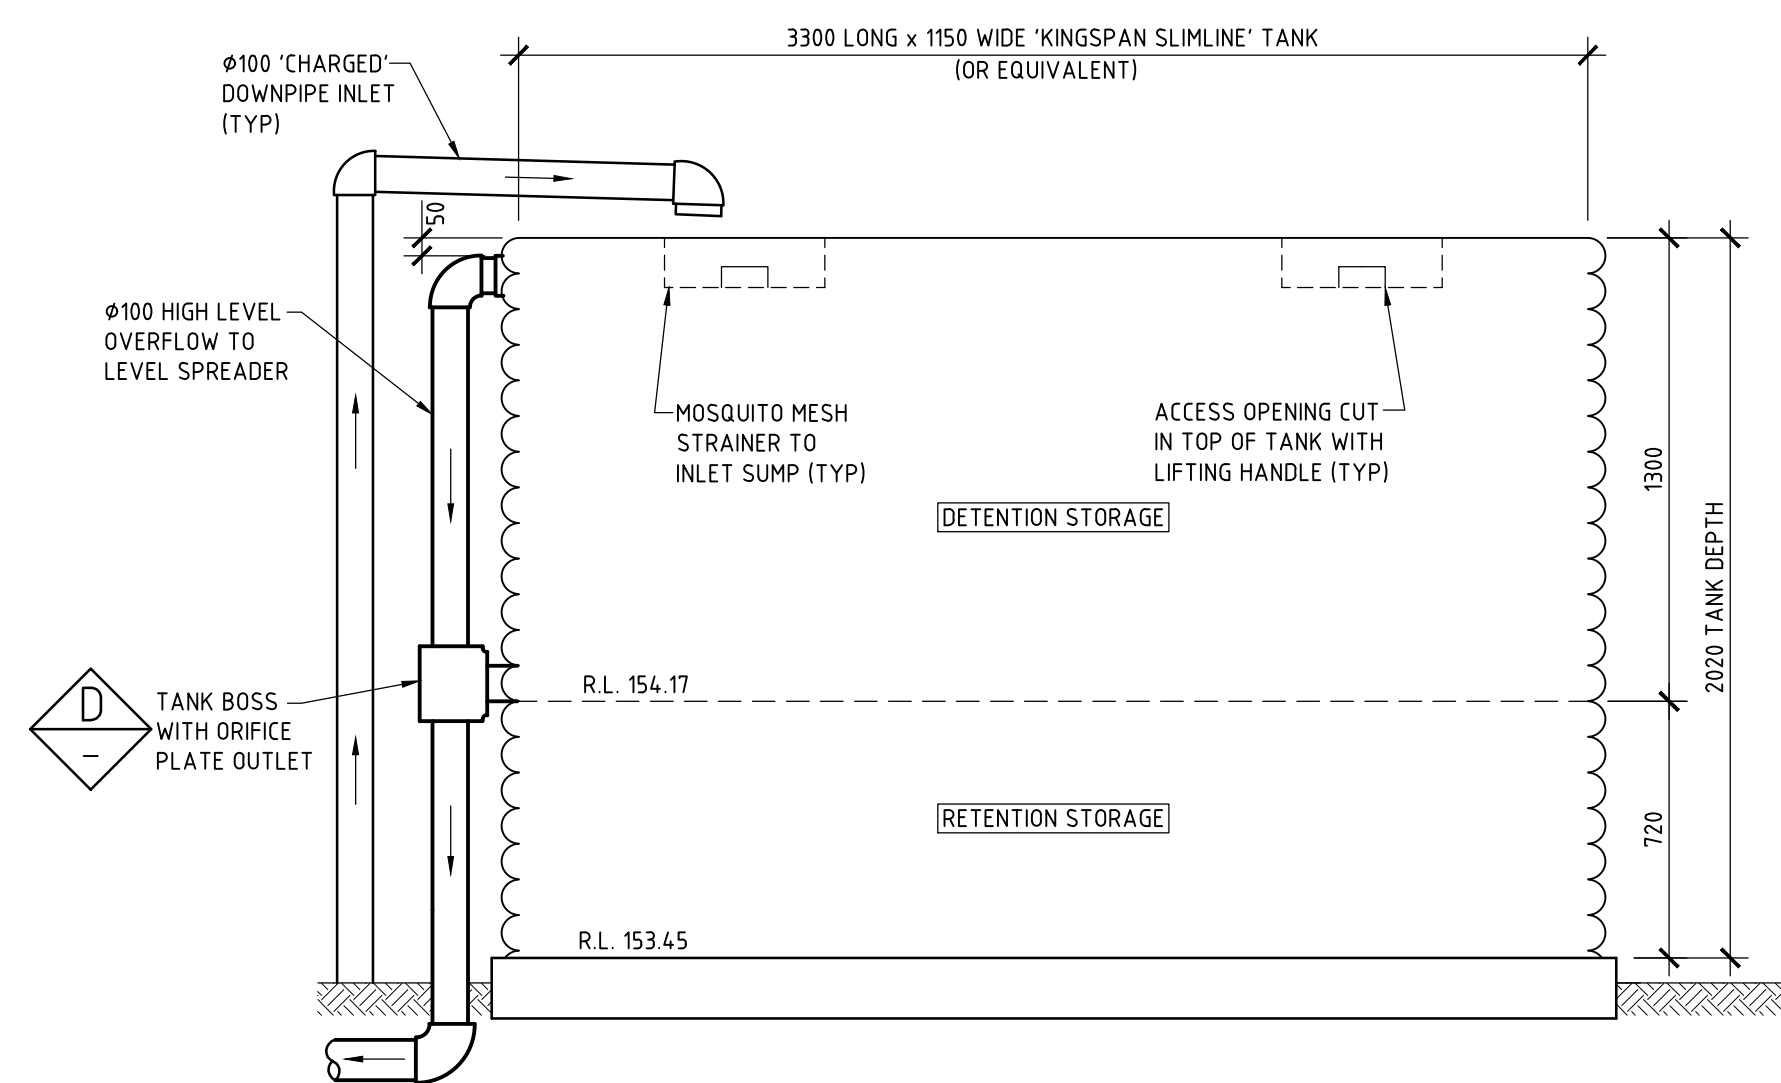SCALE 1:20



DETAIL 
SCALE 1:20

[illegible]

TITLE STORMWATER MANAGEMENT PLAN 22 KARINGAL CRESCENT, FRENCHS FOREST				 TAYLOR	DRAWING NO STORM-1
DRAWN	CJM	DATE	CHECKED		
ENGINEER	CJM	5 MARCH 2025	 BE Civil (Hons) MIE Aust		
				SCALE © A1 1:100 1:20 1:10	



DRAWING NO
STORM-1