

BUNGAN HEAD ROAD

DRIVEWAY TO MYOLA ROAD

SHARED

Site Calculations m²

Site Area	851.8
Landscaped Area	
Proposed vegetated area (44.5%).....	379.3
Required (60%).....	511.1
Increase in BUA.....	19.2


EXTEND ROOF

TN

SITE PLAN

Sediment and Erosion Control

- Install 600 high silt fence as shown.
- Clear fences of sediment periodically and after periods of heavy rain.
- Repair any damage to silt fence immediately.
- Brush clean truck tyres before leaving site.
- Clean up spillages outside silt fence immediately.
- Sediment control measures to be left in place until boundary fences and landscaping works commence.

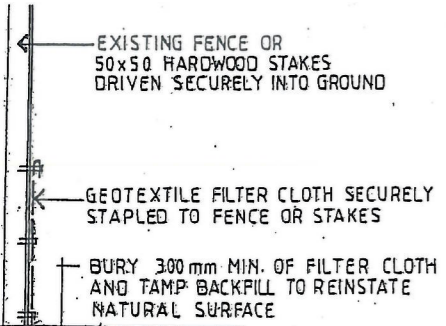

**SILT FENCE
DETAIL**


NETWORK DESIGN
a.b.n.52 057 985 118
37 McKillop Road Beacon Hill 2100
M. 0417 459 596
alwayswright@optusnet.com.au


ALTERATIONS AND ADDITIONS
77A MYOLA ROAD
NEWPORT LOT 1 DP715601

CLIENT
JON MILLIGAN


SITE PLAN AND CALCULATIONS

DATE NOVEMBER 2018	DRAWN J.WRIGHT	DRG. NO. 11-18-MYO
SCALE 1:200	ISSUE: DA	SHEET NO. 7

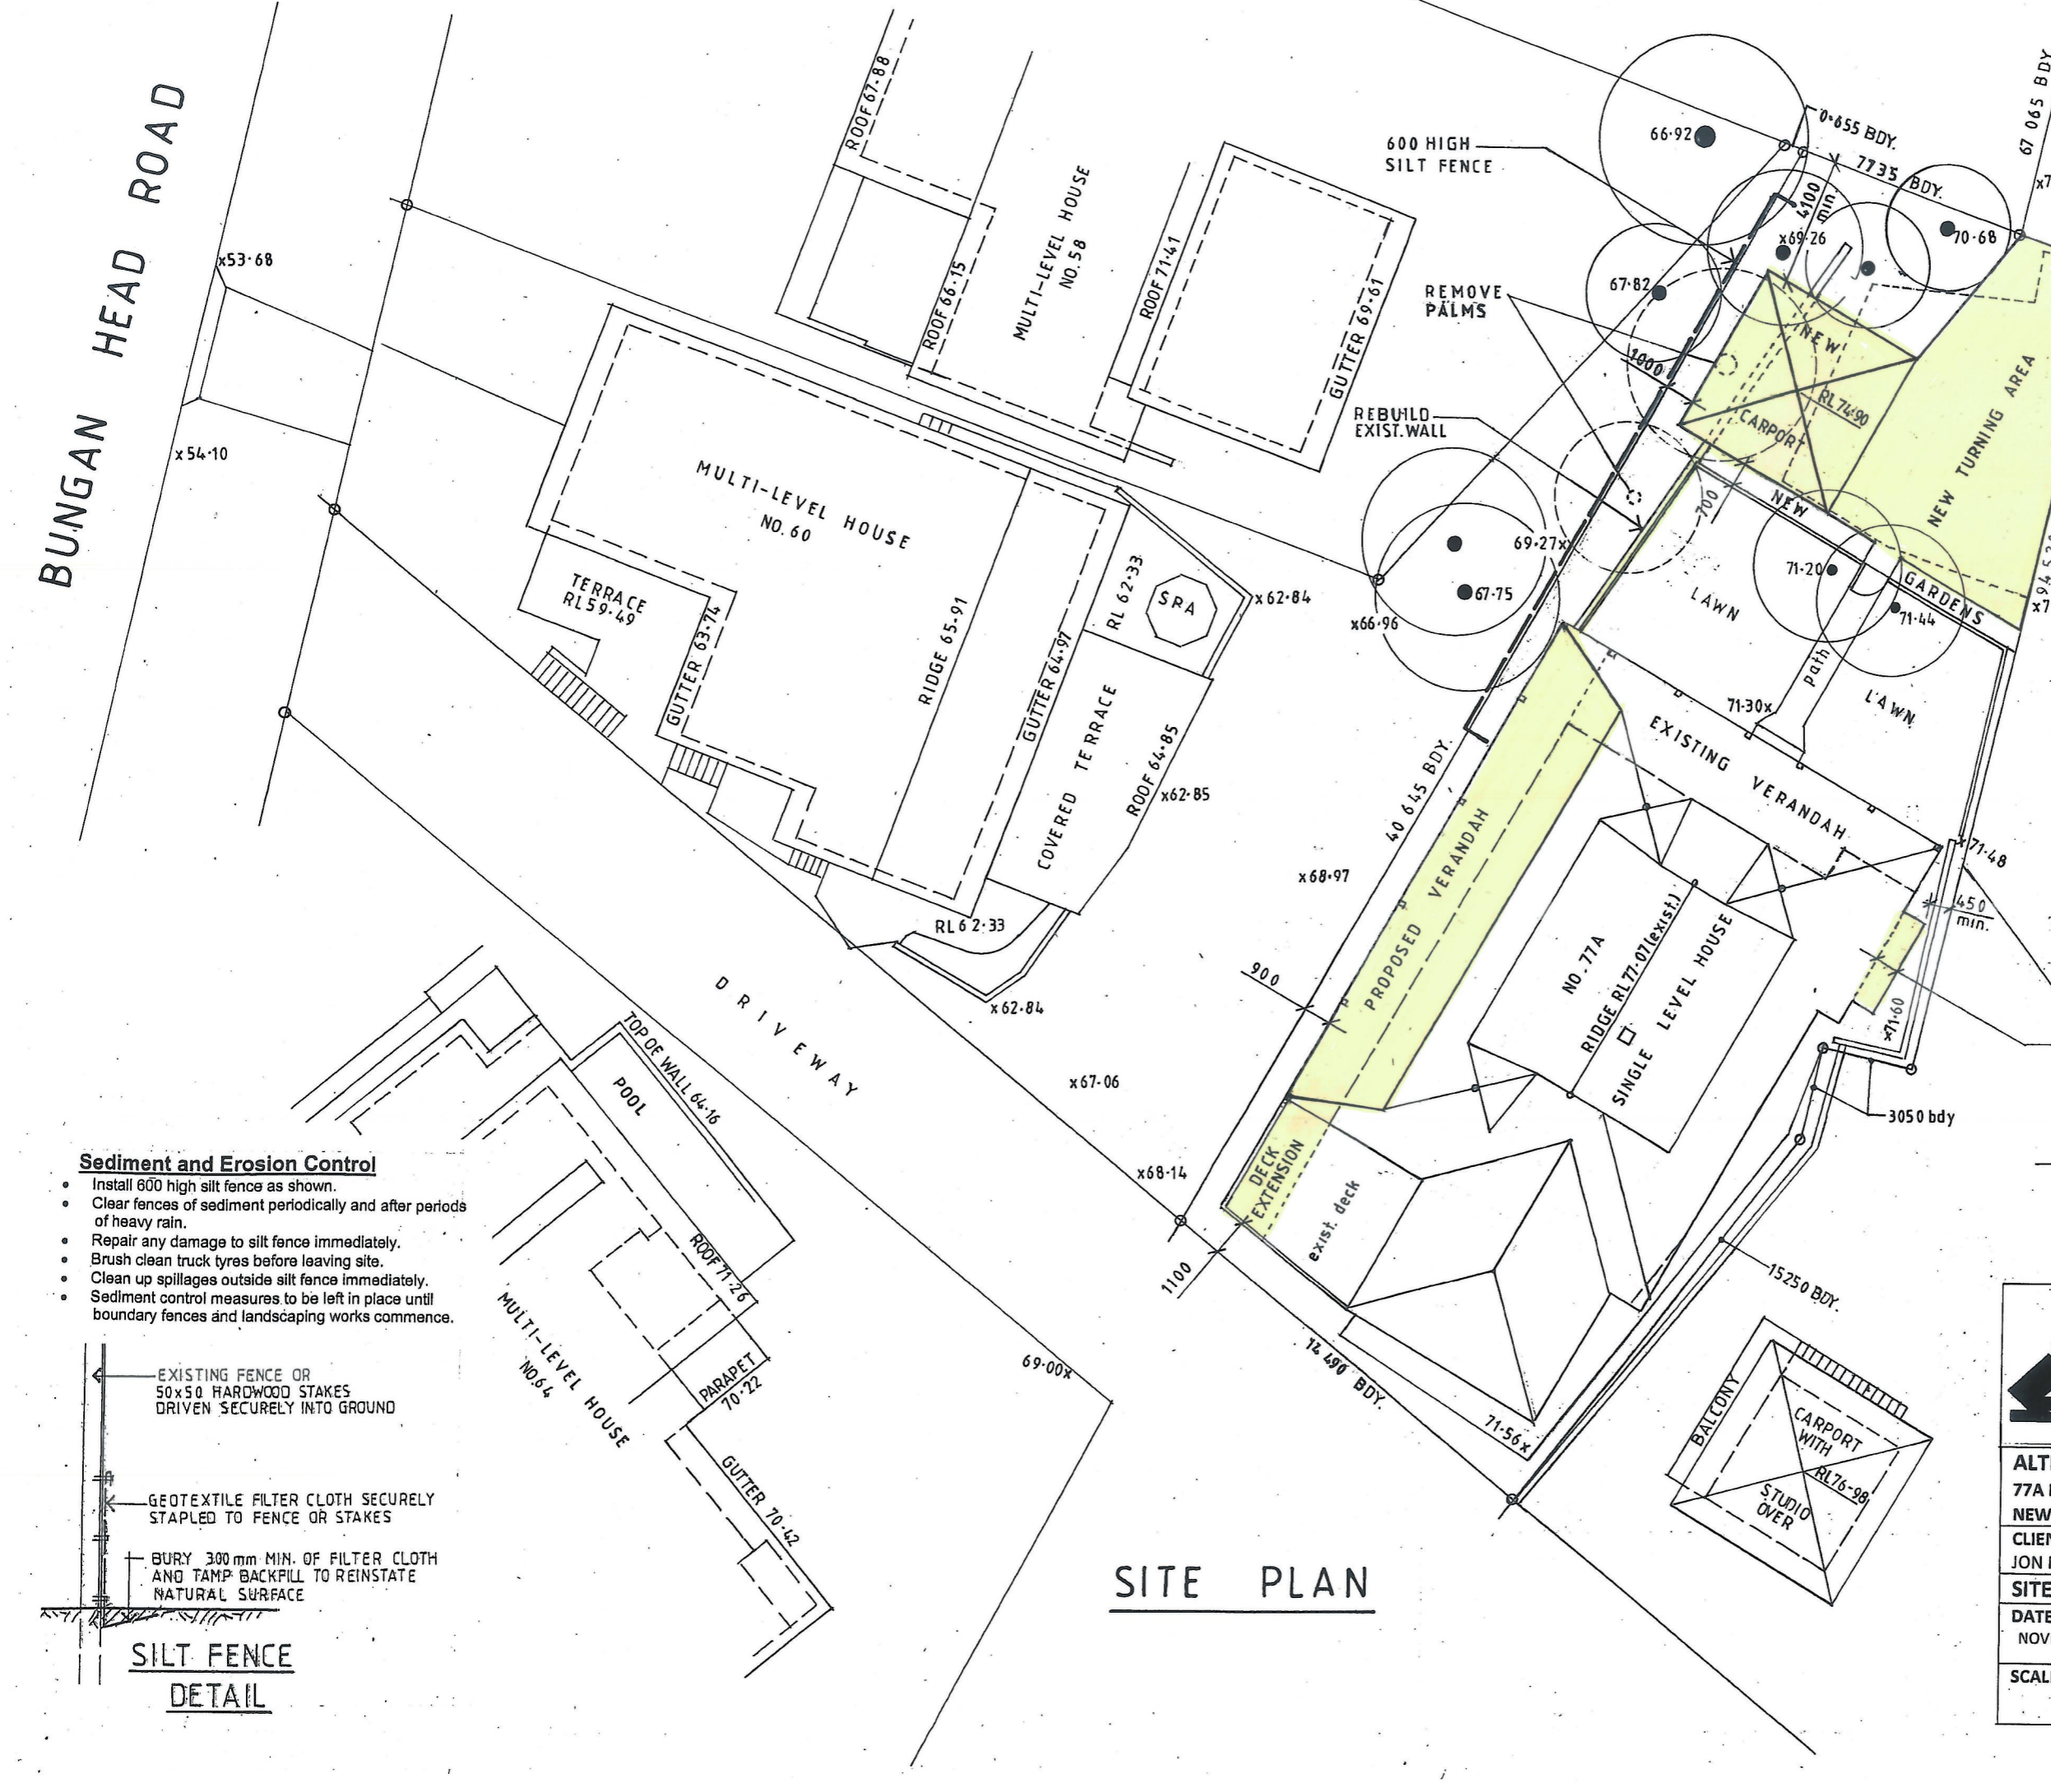


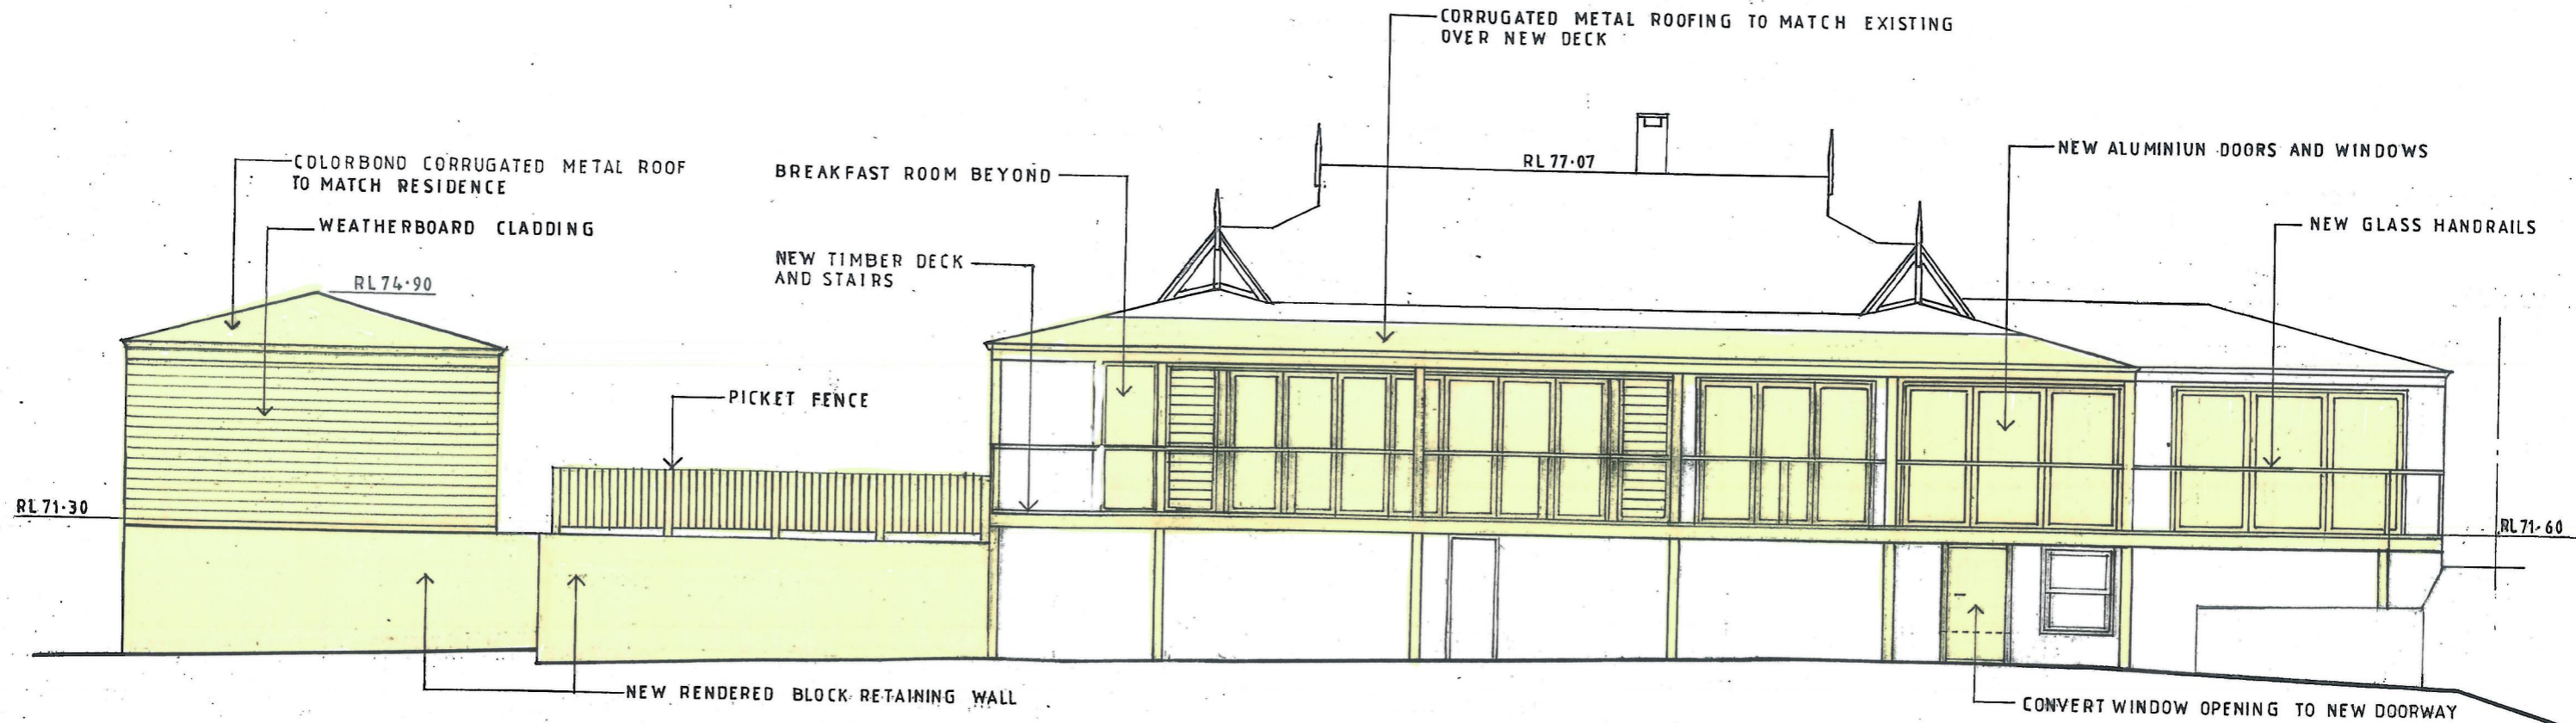

SOUTH ELEVATION

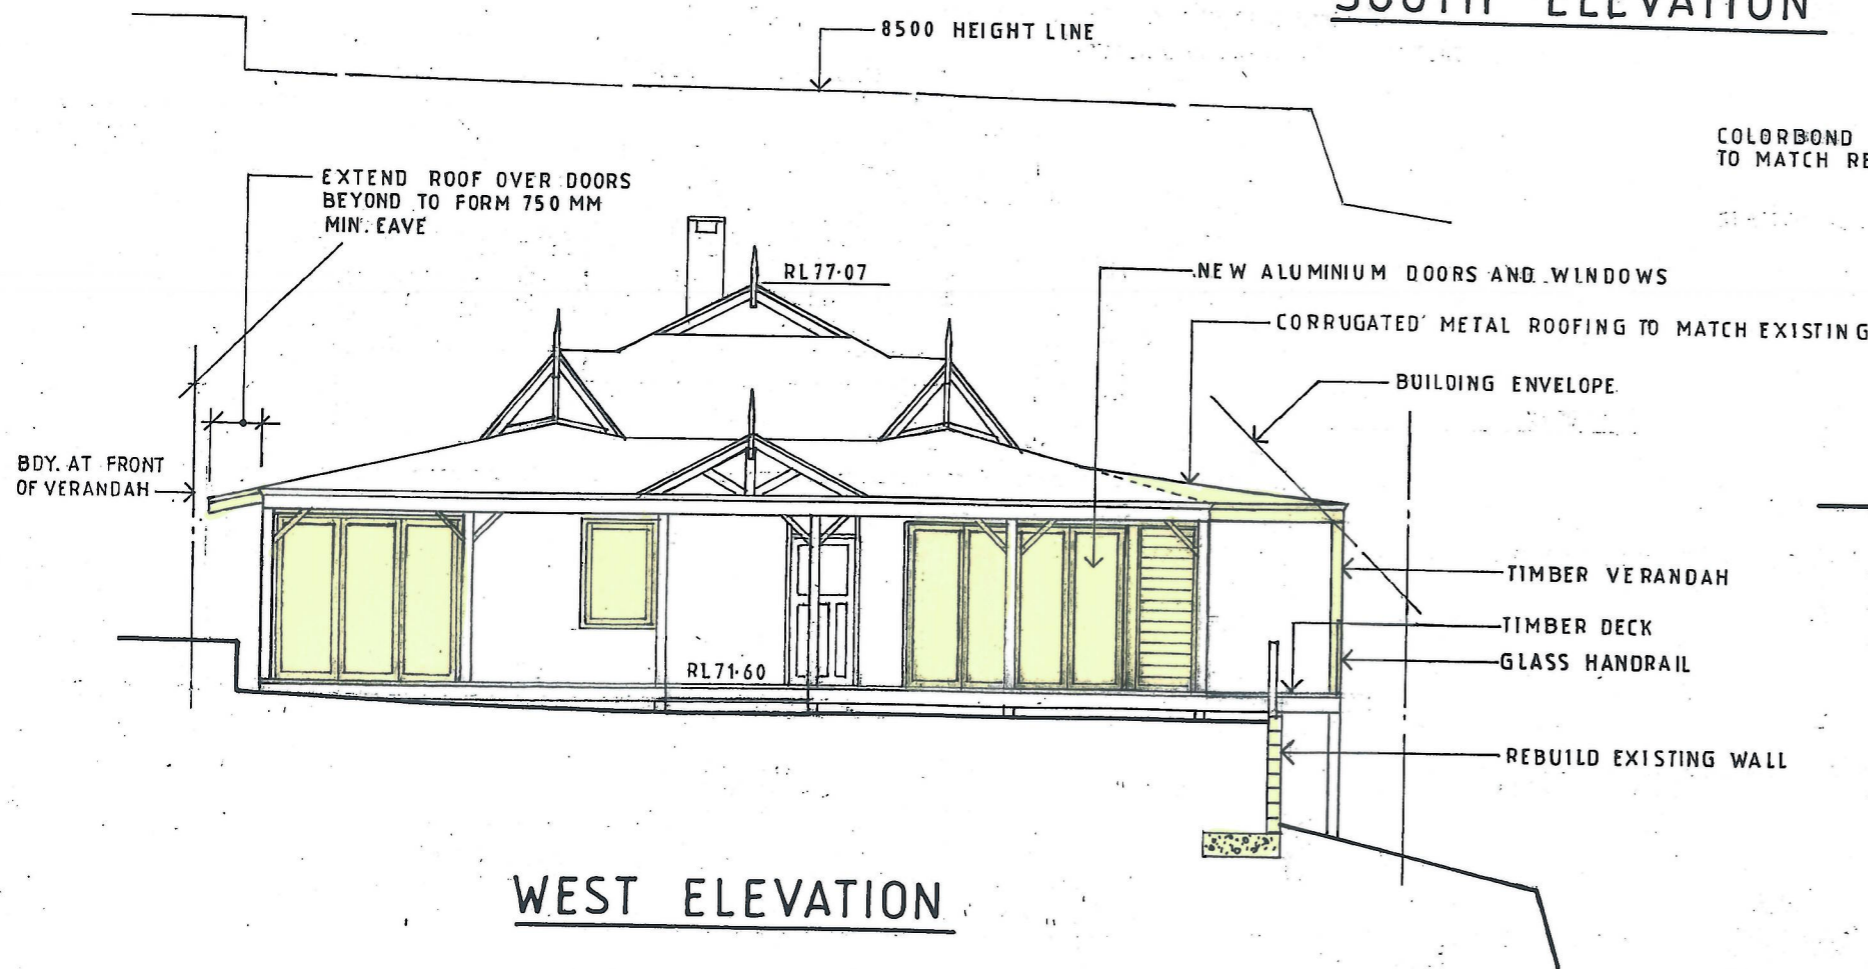

WEST ELEVATION

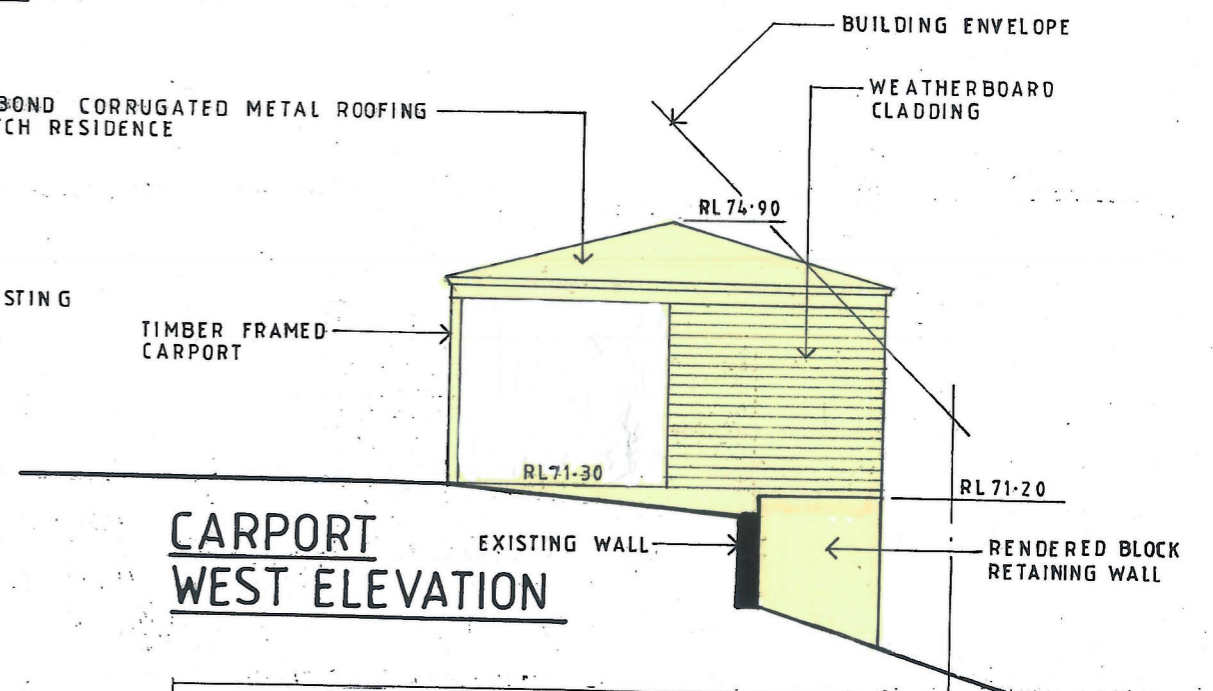

CARPORT WEST ELEVATION



John Wright

NETWORK DESIGN

a.b.n.52 057 985 118

37 McKillop Road Beacon Hill 2100

M. 0417 459 596

alwayswright@optusnet.com.au

ALTERATIONS AND ADDITIONS




77A MYOLA ROAD
NEWPORT LOT 1 DP715601

CLIENT
JON MILLIGAN

SOUTH AND WEST ELEVATION

DATE NOVEMBER 2018	DRAWN J.WRIGHT	DRG. NO. 11-18-MYO
-----------------------	-------------------	-----------------------

SCALE 1:100	ISSUE: DA	SHEET NO. 4
----------------	--------------	----------------

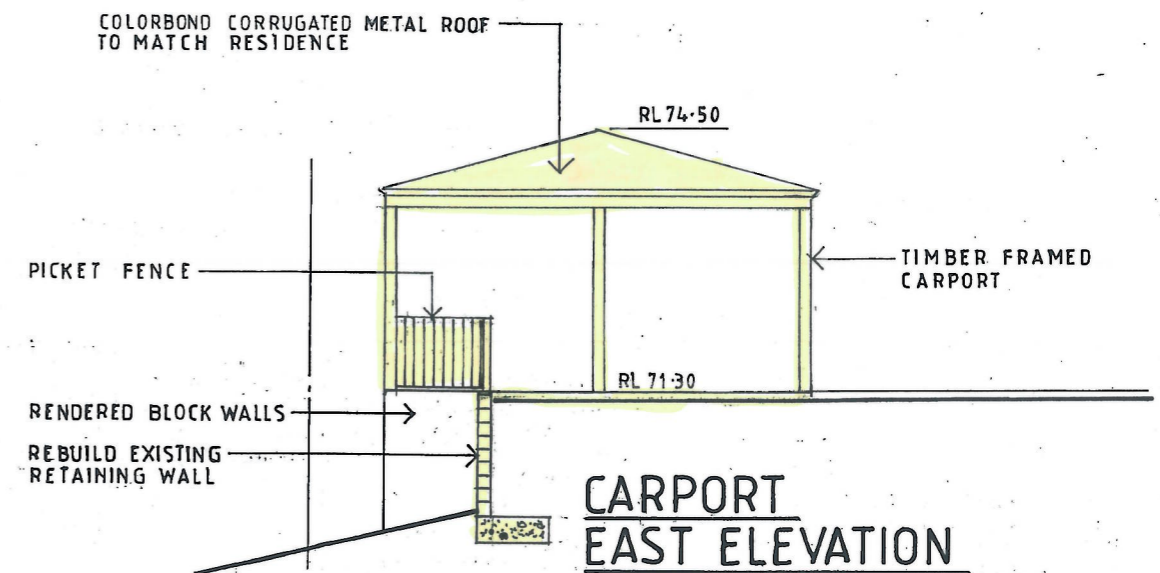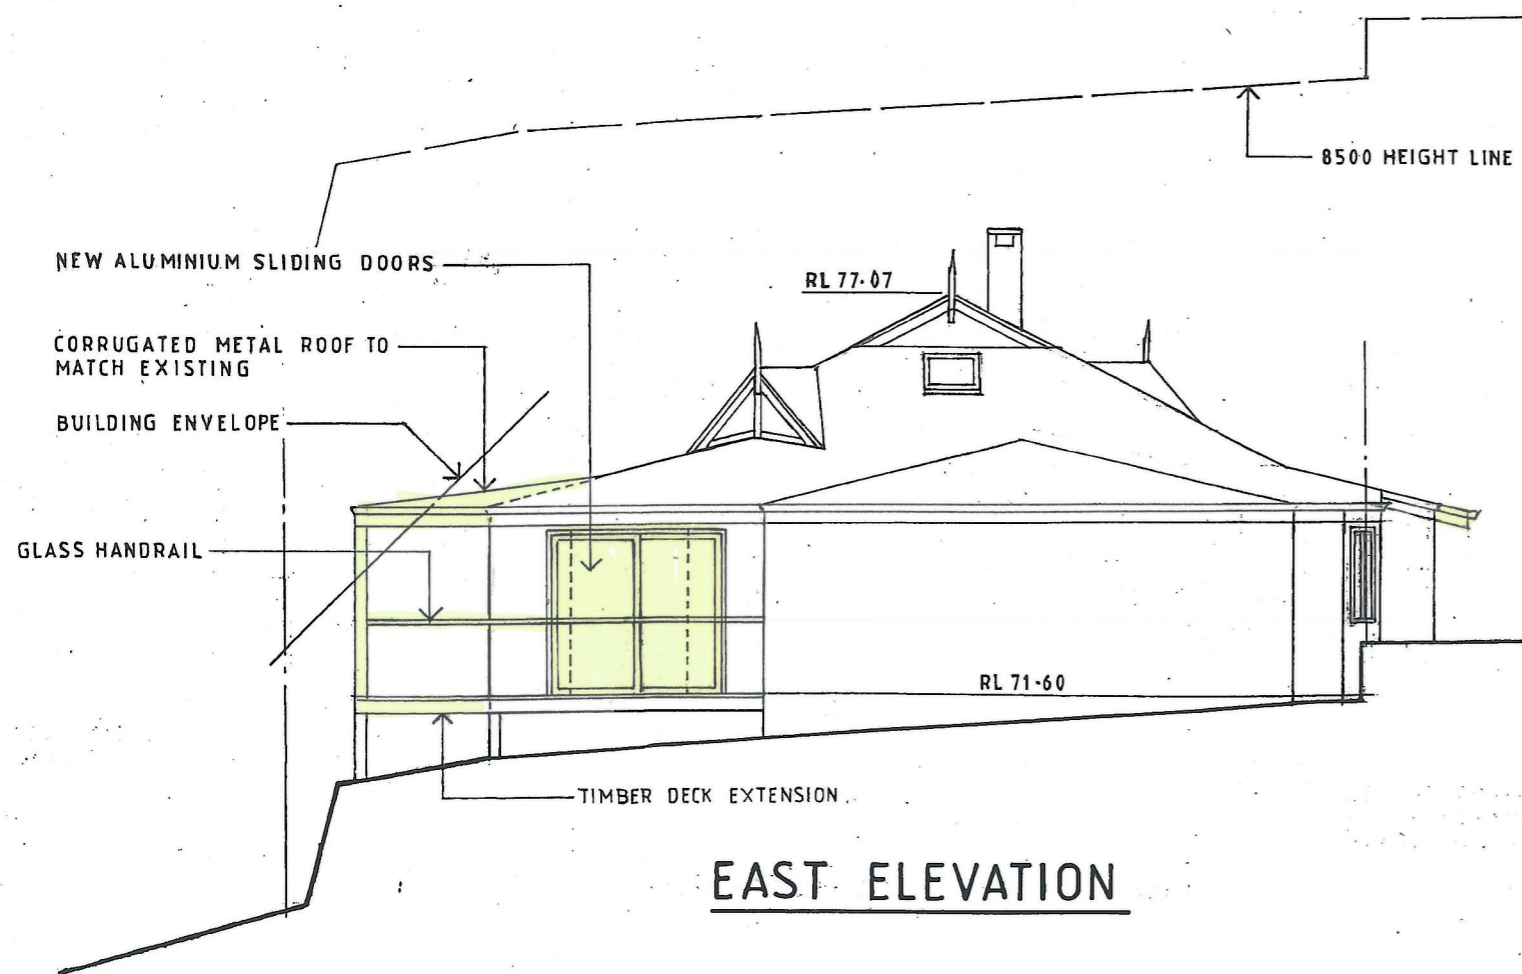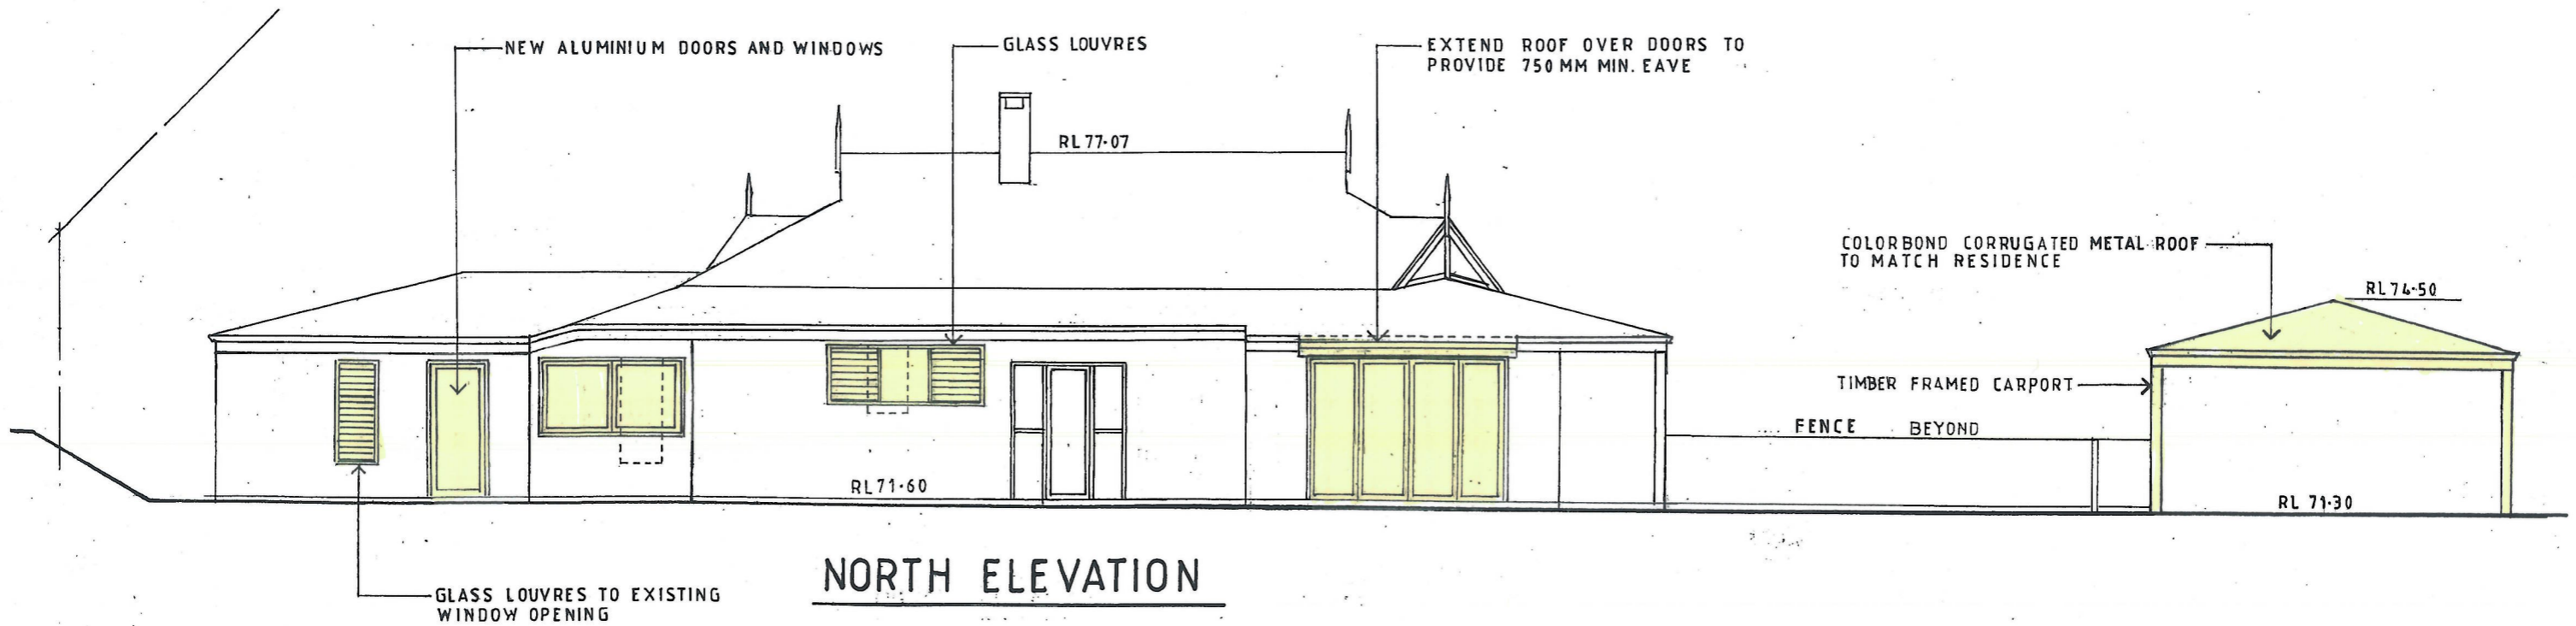

John Wright
NETWORK DESIGN
 a.b.n.52 057 985 118
 37 McKillop Road Beacon Hill 2100
 M. 0417 459 596
 alwayswright@optusnet.com.au

ALTERATIONS AND ADDITIONS		
77A MYOLA ROAD NEWPORT LOT 1 DP715601		
CLIENT JON MILLIGAN		
NORTH AND EAST ELEVATION		
DATE NOVEMBER 2018	DRAWN J.WRIGHT	DRG. NO. 11-18-MYO
SCALE 1:100	ISSUE: DA	SHEET NO. 5